



ශ්‍රී ලංකා ප්‍රජාතාන්ත්‍රික සමාජවාදී ජනරජයේ ගැසට් පත්‍රය

අති විශේෂ

අංක 2467/70 - 2025 දෙසැම්බර් මස 19 වැනි සිකුරාදා - 2025.12.19

(රජයේ බලයපිට ප්‍රසිද්ධ කරන ලදී)

IV (අ) වැනි කොටස - පළාත් පාලනය

පළාත් පාලන නිවේදන

රත්නපුර ප්‍රාදේශීය සභාව

1987 අංක 15 දරන ප්‍රාදේශීය සභා පනතේ 24 වගන්තිය සමග කියවිය යුතු, සබරගමුව පළාතේ ගරු ආණ්ඩුකාරතුමා විසින් අංක 2316/20 සහ 2023 ජනවාරි මස 24 වන දිනැති අති විශේෂ ගැසට් පත්‍රයේ ප්‍රකාශයට පත් කරනු ලැබ ඇති “සබරගමුව පළාතේ ප්‍රාදේශීය සභා විසින් පවත්වාගෙන යනු ලබන පාරවල් හා පටු මාවත්වල සැලසුම් පිළියෙල කිරීම හා නාමලේඛනය දක්වමින් දැන්වීම් පළකිරීම පිළිබඳ නියෝග” මාලාවෙන් සබරගමුව පළාතේ ප්‍රාදේශීය සභාවලට පවරා දී ඇති කාර්යය අනුව, මෙහි පහත උපලේඛනයේ ඇතුළත් පාරවල් සහ පටු මාවත් රත්නපුර ප්‍රාදේශීය සභාව සතු වී ඇති පාරවල් සහ පටු මාවත් වශයෙන් ප්‍රකාශයට පත් කළ යුතු 2025.12.09 දින පවත්වනු ලැබූ සභා රැස්වීමේ අංක 06/01/12 යටතේ තීරණය කරනු ලැබ ඇති බව මහජනතාවගේ දැන ගැනීම සඳහා මෙයින් ප්‍රසිද්ධ කරනු ලැබේ.

එකී උපලේඛනයේ ඇතුළත් යම් පාරක් හෝ පටු මාවතක් කිසියම් ඉඩමක් හෝ යම් ඉඩමක කොටසකට ඇතුළත් වන බව, ඒ ඉඩමට හිමිකම් කියනු ලබන පාර්ශවයේ මතය වේ නම්, එකී ඉඩමට තමන්ගේ ඇති අයිතිය ඔප්පු කිරීම සඳහා මේ නිවේදනයේ දින සිට මාස තුනක කාලයක් ඉකුත් වීමට පෙර නිසි අධිකරණයේ නඩුවක් පැවරීමට ක්‍රියා කළ යුතු බවත්, මෙයින් නිවේදනය කරනු ලැබේ.

තවදුරටත් එසේම, එකී මාස තුනක කාලය අවසන් වීමට පෙර එවැනි නඩුවක් පවරා නැති එකී උපලේඛනයේ ඇතුළත් සෑම පාරක්ම සහ පටු මාවතක්ම රත්නපුර ප්‍රාදේශීය සභාව සතු කරනු ලැබ ඇති පාරක් හෝ පටු මාවතක් ලෙස සලකුණු ලබන බව වැඩි දුරටත් නිවේදනය කරනු ලැබේ.

එච්. එල්. එන්. මුණසිංහ,
සභාපති,
රත්නපුර ප්‍රාදේශීය සභාව.

2025 දෙසැම්බර් මස 17 වැනි දින,
රත්නපුර ප්‍රාදේශීය සභාවේ දී ය.



තුන්වන උපලේඛනය
08 වන වගන්තිය

අ.ව. අංකය	පාලනික කේතය	පාලන නම	ආරම්භක බැංකු කාදම් ලංකා		අවසාන බැංකු කාදම් ලංකා		පාලන දින (මිටර්)	පාලන සාමාන්‍ය පළල (මිටර්)	සංවර්ධන පළල (මිටර්)
			වම	දකුණ	වම	දකුණ			
1	SG/RPS/A4/22	මුළුතැන්න මාර්ගය	163489.793/ 162349.941	163486.994/ 162369.766	163345.639/ 162062.985	163327.437/ 162071.275	676.98	4	3
2	SG/RPS/A4/22/01	මුළුතැන්න 01 වැනි පටුම අක්කර 05	163342.764/ 162096.679	163341.15/ 162116.62	163462.593/ 162034.426	163442.943/ 162030.7	147.2	4	3
3	SG/RPS/A4/22/03	කොලදූල කැටන්දොල වත්ත මාර්ගය	163636.54/ 163002.337	163616.889/ 162998.615	162987.018/ 162703.591	162973.542/ 162718.37	1030.72	4	3.5
4	SG/RPS/A4/22/04	කොලදූල ලේරු පෙරේරා මාර්ගය	163026.715/ 162770.765	163008.489/ 162762.532	163232.405/ 162713.769	163225.088/ 162695.155	461.67	6	4
5	SG/RPS/A4/22/04/01	කොලදූල ලේරු පෙරේරා 01 ශාන්ත පටුම	163042.097/ 162708.441	163023.022/ 162714.453	163116.038/ 162642.395	163105.43/ 162625.44	124.9	4.5	2.5
6	SG/RPS/A4/22/04/02	කොලදූල ලේරු පෙරේරා 02 වන පටුම	163042.097/ 162708.441	163023.022/ 162714.453	163116.038/ 162642.395	163105.43/ 162625.44	106.13	4.5	2.5
7	SG/RPS/A4/22/05	කොලදූල ප්‍රධාන මාර්ගය සිට නො 10 කෝවිල මාර්ගය	162705.325/ 164943.077	162691.798/ 164957.809	164214.607/ 163612.84	164220.917/ 163631.819	3802.18	5.5	3.5
8	SG/RPS/A4/22/05/01	කොලදූල ප්‍රධාන මාර්ගය 01 වන පටුම	162709.601/ 165079.892	162722.069/ 165095.529	162739.229/ 164976.354	162722.887/ 164987.886	114.09	7	5
9	SG/RPS/A4/23	හෙට්ටිකන්ද ප්‍රධාන මාර්ගය	163448.108/ 175549.45	163428.313/ 175548.157	163395.252/ 172923.795	163378.373/ 172934.637	3751.59	7	4.7
10	SG/RPS/B391/23/01	කොස්වැල්පොල මාර්ගය	163579.212/ 173245.989	163568.022/ 173262.592	163857.042/ 173309.091	163837.044/ 173308.813	353.04	4	3

අනු-අංකය	පාලනික කේතය	පාලන නම	ආරම්භක බණ්ඩාංක කැඳවල ශ්‍රී ලංකා		අවසාන බණ්ඩාංක කැඳවල ශ්‍රී ලංකා		පාලන දිග (මිටර්)	පාලන සාමාන්‍ය පළල (මිටර්)	සංවර්ධන පළල (මිටර්)
			වම	දකුණ	වම	දකුණ			
11	SG/ RPS/ A4/ 23/ 02	හෙට්ටිකන්ද මල්වත්ත මාර්ගය	163526.137/ 173393.108	163543.048/ 173403.786	163142.365/ 173619.583	163132.004/ 173602.476	480.08	4	3
12	SG/ RPS/ A4/ 23/ 03	හෙට්ටිකන්ද ගංගොඩගම මාර්ගය	163954.118/ 174050.633	163966.686/ 174066.192	164287.218/ 174193.998	164270.443/ 174204.889	566.09	4	3
13	SG/ RPS/ A4/ 23/ 03/ 01	හෙට්ටිකන්ද ගන් ගොඩගම 01 වන පටුම	164079.249/ 173946.829	164088.61/ 173964.52	164329.542/ 173877.291	164330.426/ 173890.656	272.54	3	2.5
14	SG/ RPS/ A4/ 23/ 04	හෙට්ටිකන්ද තොටුපොල මාර්ගය	163394.129/ 175520.572	163397.724/ 175540.246	162498.361/ 176146.238	162483.276/ 176133.107	1258.2	4	3
15	SG/ RPS/ A4/ RMC21/ 28/ 07	මුද්දුව දිවියගල මාර්ගය	163883.427/ 159052.813	163889.769/ 159062.173	163899.308/ 159041.966	163891.95/ 159050.982	1114.45	4.6	3.4
16	SG/ RPS/ A4/ RMC21/ 28/ 07/ 01	මුද්දුව 01 වැනි පටුම	163818.567/ 158974.603	163799.984/ 158981.692	163760.257/ 158763.333	163751.845/ 158745.222	276.85	4	3
17	SG/ RPS/ A4/ RMC21/ 28/ 07/ 02	දිවියගල්ලෙන මාර්ගය	163739.902/ 159368.604	163725.243/ 159378.024	163731.131/ 159403.767	163714.022/ 159393.996	46.36	5	4
18	SG/ RPS/ A4/ RMC21/ 28/ 07/ 03	මුද්දුව සේවා පියස මාර්ගය	163614.56/ 159257.77	163617.406/ 159277.567	163459.136/ 159284.324	163473.539/ 159298.199	257.58	4	3
19	SG/ RPS/ A4/ RMC21/ 28/ 07/ 04	මුද්දුව 02 වැනි පටුම බටකැලේ බයිසස් මාර්ගය	163659.469/ 159065.784	163651.43/ 159084.098	163404.085/ 158671.052	163412.346/ 158689.266	843.53	4	3
20	SG/ RPS/ A4/ RMC21/ 28/ 07/ 04/ 01	මුද්දුව 02 වන පටුම 01 වන මාර්ගය	163399.097/ 158894.394	163382.7/ 158905.847	163243.571/ 158954.552	163235.708/ 158936.163	219.48	4	3
21	SG/ RPS/ A4/ RMC21/ 28/ 07/ 04/ 02	මුද්දුව බටකැලේ තන්දා මාවත	163346.692/ 158722.264	163353.426/ 158741.097	163198.477/ 158770.209	163200.73/ 158790.081	179.92	4	3

අනු-අංකය	පාලන ඒකකය	පාලන නම	ආරම්භක බණ්ඩාර කාදවල ශ්‍රී ලංකා		අවසාන බණ්ඩාර කාදවල ශ්‍රී ලංකා		පාලන දිග (මීටර්)	පාලන සාමාන්‍ය පළල (මීටර්)	සංවර්ධන පළල (මීටර්)
			වම	දකුණ	වම	දකුණ			
22	SG/RPS/A4/ / RMC21/ 28/ 07/ 04/ 03	මුද්දුව ඉසිහිලි විහාර මාර්ගය	163234.139/ 159119.618	163230.446/ 159139.144	163133.643/ 159184.912	163113.671/ 159182.234	213.68	4	3
23	SG/RPS/A4/ / RMC21/ 28/ 07/ 04/ 04	මුද්දුව ඉසිහිලි විහාර 01 වන පටුම	163131.947/ 159164.368	163123.756/ 159182.09	163155.523/ 159182.645	163139.788/ 159194.553	106.78	4	3
24	SG/RPS/A4/R21/ 28/ 07/ 04/ 05	මුද්දුව ඉසිහිලි විහාර 02 වන පටුම	163126.797/ 159167.771	163122.714/ 159187.351	162962.33/ 159148.688	162972.051/ 159151.568	193.47	4	3
25	SG/RPS/B421/ C420/ A4/RMC L3/ 03	අත්මිය ප්‍රධාන මාර්ගය	163294.997/ 158245.981	163305.142/ 158263.217	161710.796/ 158306.794	161718.86/ 158325.097	2476.62	5.5	4.5
26	SG/RPS/B421/ C420/ A4/RMC L3/ 03/ 01	අත්මිය බටකැලේ මාර්ගය	163222.221/ 158267.167	163209.718/ 158282.778	162856.758/ 159144.37	162842.008/ 159130.862	1309.98	5	4
27	SG/RPS/B421/ C420/ A4/RMC L3/ 03/ 01/ 01	අත්මිය අමුණගාව වතුර මාර්ගය	163296.441/ 158472.086	163292.011/ 158491.589	163152.512/ 158422.657	163137.946/ 158408.949	219.42	4	3
28	SG/RPS/B421/ C420/ A4/RMC L3/ 03/ 03/ 02	අත්මිය නගරසභා ගම මාර්ගය	163074.949/ 158263.752	163058.282/ 158274.809	163133.541/ 158017.404	163116.918/ 158012.321	300.21	4	3
29	SG/RPS/B421/ C420/ A4/RMC L3/ 03/ 03/ 03	අත්මිය අනංගල හේන්සා පාර	162873.745/ 158272.13	162858.014/ 158284.482	162832.32/ 158171.104	162818.196/ 158185.263	111.4	4	3
30	SG/RPS/B421/ C420/ A4/RMC L3/ 03/ 03/ 04	අත්මිය සුසාන භූමිය මාර්ගය	162799.113/ 158312.518	162779.833/ 158316.9	162554.04/ 157636.93	162549.515/ 157656.483	872.27	4	3
31	SG/RPS/B421/ C420/ A4/RMC L3/ 03/ 03/ 05	අත්මිය තොරගොඩවත්ත මාර්ගය	162494.15/ 158336.033	162474.151/ 158336.319	162552.234/ 158210.934	162535.568/ 158221.99	142.95	4	3

අනු-අංකය	පාලන ඒකකය	පාලන නම	ආරම්භක බණ්ඩාර කාදවල ශ්‍රී ලංකා		අවසාන බණ්ඩාර කාදවල ශ්‍රී ලංකා		පාලන දින (මිටර්)	පාලන සාමාන්‍ය සල (මිටර්)	සංවර්ධන සල (මිටර්)
			වම	දකුණ	වම	දකුණ			
32	SG/RPS/B421/C420/A4/RMC L3/03/03/06	අත්මය යටිතල ව්‍යවස්ථාපන මාර්ගය	162476.846/ 158336.113	162463.194/ 158350.643	162459.059/ 158006.739	162440.34/ 158013.657	354.67	4	3
33	SG/RPS/B421/C420/A4/RMC L3/03/03/07	අත්මය තැන්පිටි මාර්ගය	162382.634/ 158440.136	162362.794/ 158439.445	162118.134/ 159265.06	162098.686/ 159268.427	974.45	4	3
34	SG/RPS/A4/RMC L3/03/03/08	අත්මය නන්ද ඵලවල මාර්ගය	162236.875/ 158350.462	162216.878/ 158350.079	162204.837/ 157817.471	162205.41/ 157837.463	650.76	4	3
35	SG/RPS/B421/C420/A4/RMC L3/03/03/09	අත්මය කුරුදුවත්ත මාර්ගය	162177.802/ 158316.173	162160.94/ 158307.62	162176.314/ 158561.43	162156.807/ 158557.019	254.66	4	3
36	SG/RPS/B421/C420/A4/RMC L3/03/03/10	අත්මය නයිලෝන් මාර්ගය	162039.14/ 158535.783	162059.137/ 158536.077	161282.355/ 159286.86	161281.21/ 159306.827	1426.2	4	3
37	SG/RPS/A4/RMC L3/03/03/11	අත්මය අක්කර 14 මාර්ගය	161943.67/ 158276.966	161925.449/ 158268.721	162097.859/ 158088.89	162079.674/ 158080.568	284.2	4	3
38	SG/RPS/A4/RMC L3/03/03/11/01	අත්මය අක්කර 14 01 වන පටුම	161978.077/ 158166.862	161972.673/ 158186.069	162151.014/ 158154.439	162132.554/ 158162.54	192.86	4	3
39	SG/RDS/B390/D110/RMC/24/16	මුළුම පහල ප්‍රධාන මාර්ගය	164403.865/ 158191.202	164399.219/ 158210.655	165380.835/ 156507.997	165398.848/ 156516.689	3315.32	5	4
40	SG/RDS/B390/D110/RMC/24/16/01	මුළුම පහල සුසාන භූමිය මාර්ගය	165084.682/ 157314.527	165077.264/ 157333.1	165013.32/ 157190.671	165004.659/ 157198.173	223.57	4	3
41	SG/RDS/B390/D110/RMC/24/16/02	පිළිගම දිග නිකුත් අක්කර 4 මාර්ගය	165121.22/ 157204.178	165109.804/ 157220.6	165077.508/ 157123.822	165059.204/ 157131.882	109.27	4	3

අනු-අංකය	පාරමිති කේතය	පාරේ නම	ආරම්භක බණ්ඩාංක කැඳවල ශ්‍රී ලංකා		අවසාන බණ්ඩාංක කැඳවල ශ්‍රී ලංකා		පාරේ දිග (මීටර්)	පාරේ සාමාන්‍ය සළල (මීටර්)	සංවර්ධිත සළල (මීටර්)
			වම	දකුණ	වම	දකුණ			
42	SG/RDS/ B390/ D110/ RMC/ 24/ 16/ 03	මුවම 3වන උතුරු මාර්ගය	165195.823/ 156832.244	165185.219/ 156849.202	164990.047/ 156610.989	164970.047/ 156610.973	343.11	4	3
43	SG/RDS/ B390/ D110/ RMC/ 24/ 16/ 04	මුවම 4වන උතුරු මාර්ගය	165266.616/ 156773.909	165249.952/ 156784.967	165124.59/ 156558.893	165104.667/ 156557.148	280.93	4	3
44	SG/RDS/ B390/ D110/ RMC/ 24/ 16/ 05	මුවම 5වන උතුරු මාර්ගය	165366.272/ 156562.934	165356.443/ 156580.351	165174.249/ 156485.924	165185.32/ 156502.58	214.26	4	3
45	SG/RDS/ B390/ D110/ RMC/ 24/ 16/ 06	මුවම 6වන උතුරු මාර්ගය	165378.982/ 156530.145	165374.078/ 156549.535	165529.547/ 156542.121	165518.312/ 156525.576	168.06	4	3
46	SG/RPS/ B391/ 01	මිහිටිය කන්ද මාර්ගය	165802.939/ 161388.419	165778.221/ 161369.246	166139.742/ 161165.05	166101.051/ 161166.526	1351.14	6	3
47	SG/RPS/ B391/ 01/ 01	මිහිටිය කන්ද 1 වන පටුම (කෝවිල පාර)	166032.439/ 161143.812	165998.95/ 161155.583	166089.668/ 161097.977	166072.275/ 161088.105	118.86	3.5	3
48	SG/RPS/ B391/ 02	මිහිටිය දෙසියංගෙ ගම ප්‍රධාන මාර්ගය	166283.012/ 161587.095	166264.366/ 161594.333	168934.455/ 160355.305	168945.807/ 160338.839	4165.37	8	5
49	SG/RPS/ B391/ 02/ 01	මහවල වත්ත උඩ කොටස මාර්ගය	166639.247/ 161341.991	166631.893/ 161344.993	166867.404/ 160071.391	166866.891/ 160086.425	2408.87	5	4
50	SG/RPS/ B391/ 02/ 01/ 01	මහවල වත්ත උඩ කොටස 01 වන පටුම	166695.383/ 160694.751	166688.091/ 160694.334	166572.999/ 159500.886	166561.703/ 159506.992	1871.77	4	3
51	SG/RPS/ B391/ 02/ 01/ 01/ 01	මහවල වත්ත උඩකොටස බංගලා මාර්ගය	166575.158/ 159822.435	166576.682/ 159823.711	167160.987/ 159835.896	167153.634/ 159836.393	1564.3	4	3
52	SG/RPS/ B391/ 02/ 01/ 02	මහවල වත්ත උඩකොටස 02 වන උසිම මාර්ගය	166984.768/ 160093.026	166973.743/ 160090.346	166848.195/ 160176.953	166854.525/ 160204.355	169.05	4	3

අනු-අංකය	පාරාමිතක කේතය	පාරමිතක	ආරම්භක බණ්ඩාරක කළුවල ශ්‍රී ලංකා		අවසාන බණ්ඩාරක කළුවල ශ්‍රී ලංකා		පාලන දින (මිටර්)	පාලන සාමාන්‍ය ප්‍රමාණ (මිටර්)	සංවර්ධන ප්‍රමාණ (මිටර්)
			වම	දකුණ	වම	දකුණ			
53	SG/RPS/B391/02/01/03	මහවල වත්කම් උඩකොටස දෙසියයන්ගේ මාර්ගය	166996.297/ 160093.535	166982.601/ 160086.843	167724.343/ 159819.106	167730.995/ 159862.543	963.1	4	3
54	SG/RPS/B391/02/01/03/01	මහවල වත්කම් උඩකොටස දෙසියයන්ගේ මාර්ගය	167003.636/ 160111.917	167004.884/ 160123.23	167090.725/ 160064.204	167095.387/ 160085.924	103.67	3	2.5
55	SG/RPS/B391/02/02	දෙසියයන්ගේ මාර්ගය 2 වන පටුම	167137.698/ 161426.873	167137.501/ 161387.892	167474.753/ 161232.821	167461.772/ 161217.606	433.44	4.4	3.8
56	SG/RPS/B391/02/03	දෙසියයන්ගේ මාර්ගය 3 වන පටුම	167684.68/ 160684.689	167674.863/ 160706.896	168353.765/ 159938.766	168334.262/ 159943.196	1380.01	5	4
57	SG/RPS/B391/02/03/01	දෙසියයන්ගේ මාර්ගය 3 වන පටුම 1 වන මාර්ගය	167966.201/ 160390.688	167968.182/ 160416.576	167898.374/ 160289.761	167911.053/ 160274.293	203.69	2	2
58	SG/RPS/B391/02/03/02	දෙසියයන්ගේ මාර්ගය 3 වන පටුම 2 වන මාර්ගය	168045.733/ 160305.619	168030.866/ 160326.807	168090.182/ 160043.963	168083.362/ 160025.162	392.1	4	3
59	SG/RPS/B391/02/03/03	දෙසියයන්ගේ මාර්ගය 3 වන පටුම 3 වන මාර්ගය	168420.012/ 160011.895	168420.36/ 159991.434	168587.593/ 159887.759	168569.08/ 159880.192	242.27	2	2
60	SG/RPS/B391/02/04	දෙසියයන්ගේ මාර්ගය 4 වන පටුම	168516.678/ 160457.324	168542/ 160454.862	168847.889/ 160893.363	168851.641/ 160912.998	1480.21	5.8	5
61	SG/RPS/B391/02/04/01	දෙසියයන්ගේ මාර්ගය 4 වන පටුම 1 වන මාර්ගය	168458.77/ 160526.961	168462.852/ 160547.537	168255.815/ 160664.309	168263.374/ 160682.826	276.8	5	4.2
62	SG/RPS/B391/02/04/02	දෙසියයන්ගේ මාර්ගය 4 වන පටුම 2 වන මාර්ගය	168982.254/ 160895.01	168972.276/ 160874.863	169262.791/ 160882.011	169264.899/ 160862.122	420.91	5	4.2
63	SG/RPS/B391/03	දෙසියයන්ගේ මාර්ගය 3 වන පටුම	166311.739/ 161618.017	166331.64/ 161615.918	166343.85/ 161695.985	166362.228/ 161688.092	91.88	2.5	2

අ.ව. අංකය	පාරමිති කේතය	පාරමිති නම	ආරම්භක බණ්ඩාර කාදවල ශ්‍රී ලංකා		අවසාන බණ්ඩාර කාදවල ශ්‍රී ලංකා		පාර දිග (මීටර්)	පාර සාමාන්‍ය පළල (මීටර්)	සංවර්ධන පළල (මීටර්)
			වම	දකුණ	වම	දකුණ			
64	SG/RPS/B391/04	වේලාවන්ත සිට රත්නපුර ප්‍රධාන මාර්ගය 4 වන පවුමග	166515.829/ 161621.257	166517.076/ 161642.036	166416.947/ 161667.033	166425.085/ 161685.302	114	8	7
65	SG/RPS/B391/05	ගයිනස් මාර්ගය	166743.666/ 161596.891	166717.52/ 161603.925	166685.921/ 161525.347	166666.519/ 161530.202	119.63	5	4
66	SG/RPS/B391/06	කොස්කොළවත්ත ඕකන්ද පිල්ලුව මාර්ගය	166810.601/ 161758.146	166828.285/ 161768.824	166760.71/ 161834.744	166776.872/ 161846.526	100.81	3	2.5
67	SG/RPS/B391/07	ගන්සහා මාර්ගය	166918.242/ 161756.548	166914.051/ 161736.965	167345.346/ 161781.337	167347.32/ 161761.435	445.97	3	2.8
68	SG/RPS/B391/08	දන්දෙණිය ඕළගල මාර්ගය	167096.03/ 162021.219	167082.122/ 162006.845	168738.713/ 161829.225	168757.25/ 161821.716	2682.06	5	4.5
69	SG/RPS/B391/08/ 01	දන්දෙණිය ගිවිංග මාර්ගය	167405.412/ 161893.406	167408.381/ 161873.628	167631.594/ 161867.801	167613.378/ 161859.549	253.82	3	2.5
70	SG/RPS/B391/08/ 02	දන්දෙණිය රිටිහෙල මාර්ගය	167572.032/ 161700.203	167590.663/ 161692.327	167883.413/ 161740.816	167883.858/ 161761.139	345.12	4	3
71	SG/RPS/B391/09	මිටිහෙල මාර්ගය	167596.631/ 162214.547	167578.82/ 162205.106	168090.25/ 161788.868	168086.379/ 161769.246	748.46	5	4
72	SG/RPS/B391/09/ 01	අමුණුකුර මාර්ගය	167777.052/ 162162.904	167790.498/ 162147.996	167904.513/ 162195.637	167902.064/ 162175.787	164.03	4.5	3.5
73	SG/RPS/B391/09/ 02	මිටිහෙල දන්දෙණිය 2 වන මාර්ගය	168011.872/ 161935.199	167998.611/ 161950.171	167696.448/ 161524.896	167692.831/ 161553.996	710.12	4	3.5
74	SG/RPS/B391/09/ 03	මිටිහෙල ඕළගල මාර්ගය	168067.599/ 161824.525	168073.629/ 161805.389	168482.324/ 162114.088	168502.212/ 162111.971	594.68	5	4

අනු-අංකය	පාලනික කේතය	පාලන නම	ආරම්භක බණ්ඩාංක කැඳවල ශ්‍රී ලංකා		අවසාන බණ්ඩාංක කැඳවල ශ්‍රී ලංකා		පාලන දිග (මිටර්)	පාලන සාමාන්‍ය පළල (මිටර්)	සංවර්ධන පළල (මිටර්)
			වම	දකුණ	වම	දකුණ			
75	SG/RPS/B391/09/04	දුල් දුම්භල මිටිහෙල මාර්ගය	168057.589/ 161791.857	168050.433/ 161810.707	167981.702/ 161785.784	167966.014/ 161798.189	98.59	4	3
76	SG/RPS/B391/10	ගුරු දොල මාර්ගය	167575.139/ 162287.944	167590.023/ 162273.279	167676.86/ 162335.113	167673.343/ 162315.426	131.61	2.8	2.5
77	SG/RPS/B391/11	මල්වල පන්සල මාර්ගය	167566.019/ 162504.944	167604.228/ 162406.596	167614.995/ 162508.836	167629.757/ 162495.34	162.22	2.8	2.5
78	SG/RPS/B391/13	එහෙය මල්වල කමිඳු මාර්ගය	167605.893/ 162848.374	167597.901/ 162867.732	167354.762/ 162780.109	167353.168/ 162800.045	274.67	5.3	4.6
79	SG/RPS/B391/14	සේනි පල්ලිය වත්ත මාර්ගය	167685.108/ 162962.904	167694.503/ 162981.491	167613.503/ 163021.65	167616.921/ 163041.357	108.85	4.4	4
80	SG/RPS/B391/15	කහපානික රත්තුරුගල මාර්ගය	167725.062/ 163053.314	167735.948/ 163036.278	170044.819/ 162923.476	170024.847/ 162922.438	5041.3	4.6	4.4
81	SG/RPS/B391/16	එහෙය මල්වල පාඩිය මාර්ගය	167639.437/ 163278.187	167634.004/ 163298.869	165771.32/ 164291.458	165775.148/ 164311.089	3463.81	10	8
82	SG/RPS/B391/16/01	මුකන්ද මාර්ගය	167322.302/ 163035.079	167340.693/ 163043.276	166977.322/ 164194.567	166973.733/ 164214.242	1631.03	4	3.5
83	SG/RPS/B391/16/01/01	සෝභියම්වත්ත යකා ඇල්ල මාර්ගය	167285.499/ 163491.109	167291.631/ 163471.124	166270.144/ 164402.784	166263.322/ 164383.983	2067.32	25	21
84	SG/RPS/B391/16/01/01/01	සෝභියම්වත්ත ගඟ මාර්ගය	166400.115/ 164333.322	166419.953/ 164309.841	166771.121/ 164454.858	166771.134/ 164434.859	444.49	13	8
85	SG/RPS/B391/16/02	බදුවත්ත මාර්ගය	167309.401/ 162813.601	167289.917/ 162806.733	166282.374/ 161825.363	166278.766/ 161845.035	1827.01	5	3.5

අ.ව. අංකය	පාරමිති කේතය	පාර්ශ්ව	ආරම්භක බණ්ඩාංක කැඳවල ශ්‍රී ලංකා		අවසාන බණ්ඩාංක කැඳවල ශ්‍රී ලංකා		පාර්ශ්ව දිග (මීටර්)	පාර්ශ්ව සාමාන්‍ය පළල (මීටර්)	සංවර්ධන පළල (මීටර්)
			වම	දකුණ	වම	දකුණ			
86	SG/RPS/B391/ 16/ 02/01	එගොඩ මල්වල ඇතුළුවත්ත මාර්ගය	167290.61/ 162805.649	167308.014/ 162790.057	166978.807/ 162695.877	166996.832/ 162687.212	444.84	5	35
87	SG/RPS/B391/ 16/ 03	කෙසෙල්කොටුව අංගම්මන මාර්ගය	166887.404/ 163012.715	166895.728/ 162993.931	166089.674/ 162546.39	166102.643/ 162531.164	1276.57	8	4.5
88	SG/RPS/B391/ 16/ 04	ගොඩගේන අංගම්මන මාර්ගය	166511.907/ 163429.139	166507.9/ 163425.127	164926.548/ 161144.906	164916.684/ 161153.752	3977.09	8	3.5
89	SG/RPS/B391/ 16/ 04/01	දඹුක්කන සිට කටුගල මාර්ගය දක්වා	166126.138/ 162932.121	166136.561/ 162948.569	165707.983/ 163988.752	165688.072/ 163987.984	1264.77	13	8
90	SG/RPS/B391/ 16/ 04/01/ 01	දඹුක්කන සිට කටුගල පන්සල මාර්ගය	165849.371/ 163652.623	165841.783/ 163667.36	165732.688/ 163651.356	165727.323/ 163668.783	232.81	13	10
91	SG/RPS/B391/ 16/ 04/ 02	කබ්ගල අංගම්මන මාර්ගය	166092.949/ 162537.794	166097.624/ 162543.978	164949.853/ 163332.204	164948.009/ 163341.558	2220.12	3	2.5
92	SG/RPS/B391/ 16/ 04/ 03	පල්ලේකන්ද මාර්ගය එගොඩ මල්වල	164956.093/ 161180.321	164972.34/ 161191.985	165167.945/ 161708.712	165148.268/ 161712.292	1148.59	3	2.5
93	SG/RPS/B391/ 16/ 05	පරදියවත්ත ප්‍රජාගාරාල ඉදිරිපිට මාර්ගය	166396.074/ 163706.892	166376.639/ 163711.63	166304.691/ 163921.873	166284.759/ 163923.52	273.36	4.5	2.5
94	SG/RPS/B391/ 17	දුරේකන්ද පහළ ගෙදර වත්ත මාර්ගය	167594.2/ 163800.651	167596.451/ 163821.139	167407.305/ 164200.901	167416.824/ 164218.49	505.56	3	2.5
95	SG/RPS/B391/ 18	වැල්වත්ත දුරේකන්ද සංඝ ගම්මානය මාර්ගය	167618.546/ 163816.805	167643.253/ 163821.787	167834.022/ 163778.969	167828.683/ 163798.244	265.47	3	2.5
96	SG/RPS/B391/ 18/ 01	දුරේකන්ද සංඝ ගම්මානය 01 වන පටුම	167646.539/ 163815.542	167626.758/ 163815.715	167666.539/ 163766.675	167646.759/ 163766.476	55.69	3	2.5

අනු-අංකය	පාරේච්ඡිකා	පාරේ නම	ආරම්භක බණ්ඩාංක කැඳවල ශ්‍රී ලංකා		අවසාන බණ්ඩාංක කැඳවල ශ්‍රී ලංකා		පාලන දිග (මීටර්)	පාලන සාමාන්‍ය පළල (මීටර්)	සංවර්ධන පළල (මීටර්)
			වම	දකුණ	වම	දකුණ			
97	SG/RPS/B391/ 18/ 02	දුරේකන්ද සංඝස ගම්මානය 02 වන පටුම	167698.749/ 163788.624	167705.948/ 163807.284	167788.336/ 163770.444	167768.989/ 163775.512	187.59	3	2.8
98	SG/RPS/B391/ 18/ 03	දුරේකන්ද සංඝස ගම්මානය 03 වන පටුම	167709.799/ 163785.674	167699.338/ 163802.832	167762.836/ 163867.146	167781.587/ 163873.967	126.28	5	4
99	SG/RPS/B391/ 19	දුරේකන්ද වනුමැලේ මාර්ගය	167778.454/ 164315.981	167796.225/ 164358.766	168576.143/ 165687.252	168563.667/ 165702.884	2837.4	4	3
100	SG/RPS/B391/ 19/ 01	වනුමැලේ මාර්ගය	167833.471/ 164085.672	167849.023/ 164100.203	168043.676/ 164194.676	168067.67/ 164190.181	434.67	3.5	2.5
101	SG/RPS/B391/ 20	දුරේකන්ද ඇටිකොනෙල්පොල මාර්ගය	167854.831/ 164165.419	167850.414/ 164186.963	167018.621/ 164544.521	167037.098/ 164550.708	2196.15	4.5	3
102	SG/RPS/B391/ 21	අක්කර 10 මාර්ගය	167783.662/ 164560.705	167778.801/ 164583.697	168035.76/ 164428.771	168055.761/ 164428.784	457.08	4	2.5
103	SG/RPS/B391/ 22	මීගස්තැන්න නන්ද ඵල්ලාවල මාර්ගය	167854.362/ 165390.128	167865.222/ 165417.153	166796.312/ 165395.954	166779.228/ 165406.354	1479.26	4	3.5
104	SG/RPS/B391/ 22/ 01	මීගස්තැන්න කම්මල මාර්ගය	167816.035/ 165377.396	167832.445/ 165397.318	167425.938/ 165568.129	167440.415/ 165581.929	549.39	3	2.5
105	SG/RPS/B391/ 22/ 02	මීගස්තැන්න පාසල් මාර්ගය	167709.056/ 165304.205	167688.561/ 165300.99	167634.92/ 164991.98	167615.799/ 164986.117	468.07	3	2.5
106	SG/RPS/B391/ 22/ 03	මීගස්තැන්න මුලුණුවින්න මාර්ගය	167492.656/ 165304.34	167466.514/ 165308.122	167013.274/ 165313.377	167009.47/ 165333.012	516.71	4	2
107	SG/RPS/B391/ 22/ 03/ 01	දුරේකන්ද මුලුණුවින්න 01 මාර්ගය	167292.714/ 165232.912	167272.162/ 165233.48	167601.349/ 164570.566	167608.583/ 164589.15	1010.51	4	2.8

අ.ව. අංකය	පාරමිති කේතය	පාරමිති නම	ආරම්භක බණ්ඩාංක කැඳවල ශ්‍රී ලංකා		අවසාන බණ්ඩාංක කැඳවල ශ්‍රී ලංකා		පාර දිග (මීටර්)	පාරේ සාමාන්‍ය පළල (මීටර්)	සංවර්ධිත පළල (මීටර්)
			වම	දකුණ	වම	දකුණ			
108	SG/RPS/B391/22/04	දුරෙක්කන්ද ගෝනමඩින මාර්ගය	167380.861/ 165345.147	167398.708/ 165356.587	167281.932/ 165466.9	167300.876/ 165473.314	177.43	4	2.5
109	SG/RPS/B391/22/05	දුරෙක්කන්ද මීගස්නැන්න 05 මාර්ගය	167117.844/ 165470.644	167097.038/ 165475.906	166702.764/ 165696.408	166682.811/ 165695.032	581.01	3	2.5
110	SG/RPS/B391/24	උතුරු මහවැලි පිල්ලව මාර්ගය	172948.664/ 166700.272	172935.717/ 166715.174	173310.034/ 167211.366	173290.086/ 167212.164	700.89	4	3
111	SG/RPS/B391/24/01	උතුරු මහවැලි පිල්ලව දෙතවක ගඟ මාර්ගය	167413.814/ 166266.802	167400.459/ 166281.67	166932.739/ 166309.066	166914.648/ 166300.538	1130.44	4	2.5
112	SG/RPS/B391/25	ගලබඩ අටේ කණුව දෙමළ නිවාස මාර්ගය	166931.72/ 166309.94	166913.662/ 166322.684	166191.699/ 166683.992	166191.711/ 166663.991	1280.74	4	2.5
113	SG/RPS/B391/26	සිල්වලැන්ඩ් වත්ත මාර්ගය	167574.949/ 166394.138	167556.039/ 166383.147	167435.051/ 166431.648	167438.154/ 166404.797	181.42	3	2.5
114	SG/RPS/B391/27	සිල්වලැන්ඩ් එගොඩ උයන මාර්ගය	167404.133/ 166579.545	167392.956/ 166597.851	167227.115/ 166770.789	167207.374/ 166767.581	480.21	4	2.5
115	SG/RPS/B391/27/01	සිල්වලැන්ඩ් ඔවල රාමියක මාර්ගය	167640.751/ 167177.528	167657.798/ 167187.989	166714.571/ 167604.822	166725.956/ 167621.265	1804.04	4.7	3
116	SG/RPS/B391/27/01/01	සිල්වලැන්ඩ් 02 වන පටුම මාර්ගය	167069.279/ 167769.564	167074.383/ 167791.069	166672.684/ 168219.736	166691.831/ 168213.957	736.55	4	2.5
117	SG/RPS/B391/28	කනන්ත සිල්වලැන්ඩ් මාර්ගය	167075.504/ 167716.713	167091.088/ 167732.523	167234.074/ 167678.112	167237.464/ 167697.772	235.34	4	2.5
118	SG/RPS/B391/29	උපුල් කඩේ මාර්ගය	167601.097/ 167405.24	167609.521/ 167423.092	167485.147/ 167358.03	167469.042/ 167344.382	281.34	4	2.5

අ.ව. අංකය	පාලනික කේතය	පාලන නම	ආරම්භක බණ්ඩාංක කැඳවල ශ්‍රී ලංකා		අවසාන බණ්ඩාංක කැඳවල ශ්‍රී ලංකා		පාලන දිග (මිටර්)	පාලන සාමාන්‍ය පළල (මිටර්)	සංවර්ධන පළල (මිටර්)
			වම	දකුණ	වම	දකුණ			
119	SG/RPS/B391/30	ගල්ලෑල්ල උඩගලබඩ මාර්ගය	167281.149/ 167760.458	167264.24/ 167771.139	167277.367/ 167762.7	167265.925/ 167770.443	408.73	4	2.5
120	SG/RPS/B391/30/01	ගල්ලෑල්ල උඩකැමල් ගමමානය මාර්ගය	167701.461/ 167730.891	167723.189/ 167730.797	168177.542/ 166050.3	168172.342/ 166069.613	2601.52	4.5	3
121	SG/RPS/B391/30/02	ගල්කුණුර උඩ කැල්ල වතු නිවාස මාර්ගය	167690.98/ 167508.405	167709.434/ 167516.115	167827.13/ 167377.063	167816.289/ 167393.87	202.68	4	2.5
122	SG/RPS/B391/31	පුරනාවත්ත මාර්ගය	168284.86/ 166187.007	168304.86/ 166187.041	168242.079/ 167678.569	168236.562/ 167659.345	2159.21	3	2.5
123	SG/RPS/B391/32	නවඉඩම් යාය ඉඹුලවත්ත මාර්ගය	167799.668/ 167925.367	167789.451/ 167953.613	167561.123/ 167960.848	167553.352/ 167979.276	264.41	3	2.5
124	SG/RPS/B391/32/01	නවඉඩම් යාය ඉඹුලවත්ත දෙවන අතුරු මාර්ගය	167780.767/ 168338.41	167766.542/ 168353.4	167330.41/ 169018.986	167310.517/ 169021.043	1128.17	3	2.5
125	SG/RPS/B391/32/02	නවඉඩම් යාය ඉඹුලවත්ත පළමු වන පටුම	167501.758/ 168716.341	167500.676/ 168737.535	167440.314/ 168756.6	167420.343/ 168755.538	230.26	3	2.5
126	SG/RPS/B391/33	ස්වමමුරු පල්ලිය මාර්ගය	167706.29/ 168340.976	167686.732/ 168336.8	167628.764/ 168412.204	167618.375/ 168395.11	110.92	4	3
127	SG/RPS/B391/33/01	සෞම්‍යවුර පන්සල මාර්ගය	167862.717/ 168475.284	167881.266/ 168486.222	168191.249/ 168142.86	168187.996/ 168162.664	878.76	4	2.5
128	SG/RPS/B391/33/02	දෙමළ නිවාස මාර්ගය	167844.122/ 168418.274	167854.905/ 168401.427	167968.371/ 168464.771	167970.238/ 168462.47	141.64	4	3
129	SG/RPS/B391/34	දහය කණුව බානගොඩ මාර්ගය	167990.835/ 168212.439	167973.502/ 168202.435	168079.035/ 167901.527	168081.482/ 167881.616	376.96	4	2.5

අ.ව. අංකය	පාරමිති කේතය	පාරේ නම	ආරම්භක බණ්ඩාංක කඳවල ශ්‍රී ලංකා		අවසාන බණ්ඩාංක කඳවල ශ්‍රී ලංකා		පාරේ දිග (මීටර්)	පාරේ සාමාන්‍ය පළල (මීටර්)	සංවර්ධිත පළල (මීටර්)
			වම	දකුණ	වම	දකුණ			
130	SG/RPS/B391/ 34/ 01	දහය කණුව 01 පටුම නව ඉඩම් යාය මාර්ගය	167883.975/ 168702.243	167872.359/ 168718.64	166277.124/ 170134.979	166283.896/ 170153.797	5305.06	4	3
131	SG/RPS/B391/ 34/ 02	දහය කණුව බානගොඩ 02 පටුම	167849.554/ 168770.022	167851.474/ 168790.31	167627.246/ 168504.07	167615.115/ 168524.776	458.82	3	2.5
132	SG/RPS/B391/ 34/ 03	නව ඉඩම් යාය දහය කණුව මාර්ගය	167815.314/ 168877.285	167809.767/ 168896.735	167544.106/ 168846.343	167544.907/ 168866.328	274.14	4	3
133	SG/RPS/B391/ 34/ 04	දහය කණුව බානගොඩ පාර 4 වන පටුම	167520.312/ 168733.484	167523.801/ 168753.683	167758.97/ 169075.617	167756.982/ 169098.111	498.92	3	2.5
134	SG/RPS/B391/ 34/ 05	දහය කණුව නව ඉඩම් යාය ක්‍රිශේපොල මාර්ගය	167642.532/ 169155.37	167627.082/ 169166.271	167366.62/ 169139.157	167361.256/ 169157.681	316.37	4	3
135	SG/RPS/B391/ 34/ 06	දහය කණුව බානගොඩ 05 වන පටුම	168014.8/ 169158.95	168034.714/ 169160.814	167723.229/ 169395.624	167729.1/ 169376.501	560.53	4	3
136	SG/RPS/B391/ 35	ගල්ලැල්ල වතු නිවාස මාර්ගය	167837.912/ 169695.302	167849.154/ 169718.473	167494.022/ 170229.074	167475.636/ 170221.065	929.74	4	2.5
137	SG/RPS/B391/ 35/ 01	මුක්කු අම්මන් කෝවිල මාර්ගය	167875.949/ 169046.487	167884.933/ 169064.355	167983.089/ 168855.208	168002.149/ 168861.27	230.78	4	2.5
138	SG/RPS/B391/ 36	රණවිරු රන්ජන් ජයසිංහ පාර	167953.522/ 168931.706	167953.972/ 168951.702	168030.865/ 168940.738	168030.911/ 168920.739	79.97	3	2.5
139	SG/RPS/B391/ 36/ 01	රණවිරු රන්ජන් ජයසිංහ පළමු පටුම	168109.349/ 169187.289	168089.875/ 169182.732	168297.578/ 168718.021	168277.577/ 168718.009	601.31	4	2.5
140	SG/RPS/B391/ 38	කපුවත්ත මාර්ගය	168357.031/ 169767.832	168354.442/ 169787.442	168092.334/ 169958.283	168089.996/ 169977.895	488.69	5	3

අ.ව. අංකය	පාලනික කේතය	පාලන නම	ආරම්භක බණ්ඩාංක කැඳවල ශ්‍රී ලංකා		අවසාන බණ්ඩාංක කැඳවල ශ්‍රී ලංකා		පාලන දිග (මිටර්)	පාලන සාමාන්‍ය පළල (මිටර්)	සංවර්ධන පළල (මිටර්)
			වම	දකුණ	වම	දකුණ			
141	SG/RPS/B391/ 38/ 01	කපුචන් 1 වන පටුම	168229.26/ 169859.535	168214.82/ 169873.371	168192.338/ 169967.67	168177.946/ 169953.782	107.29	4	3
142	SG/RPS/B391/ 39	අමුණුකැන් වතු නිවාස මාර්ගය	167973.478/ 171395.002	167954.925/ 171402.724	167985.873/ 171619.741	167966.881/ 171626.017	290.24	4	3
143	SG/RPS/B391/ 40	අමුණුකැන් අම්බලන්යාය මාර්ගය	167931.775/ 171421.57	167915.433/ 171409.743	166945.814/ 170535.181	166950.708/ 170554.546	2318.73	4	2.5
144	SG/RPS/B391/ 40/ 01	අම්බලන්යාය 1 වන පටුම	167750.385/ 171038.642	167751.38/ 171058.884	167155.524/ 171340.573	167135.908/ 171336.854	1167.15	6	5
145	SG/RPS/B391/ 40/ 02	අම්බලන්යාය 2 වන පටුම	167853.424/ 170719.04	167858.067/ 170738.027	167868.158/ 170679.821	167854.317/ 170693.518	53.99	4	3
146	SG/RPS/B391/ 40/ 03	අම්බලන්යාය 3 වන පටුම	167642.285/ 170618.092	167622.514/ 170615.078	167658.673/ 170291.538	167638.805/ 170289.239	528.24	5	4
147	SG/RPS/B391/ 41	අමුණුකැන් රත්නම මාර්ගය	167887.866/ 171513.673	167891.375/ 171533.362	167782.614/ 171539.833	167786.637/ 171559.424	117.66	4	2.5
148	SG/RPS/B391/ 42	අමුණුකැන් විද්‍යාලය මාර්ගය	167850.267/ 172000.874	167831.024/ 172006.324	167410.426/ 172438.051	167391.568/ 172444.715	1633.71	4	3
149	SG/RPS/B391/ 43	පන්විලේන් මාර්ගය	168162.096/ 172880.529	168159.048/ 172900.296	168370.875/ 172755.193	168351.814/ 172761.247	429.23	3	2.5
150	SG/RPS/B391/ 44	වැල්වෙල මාර්ගය	168078.778/ 173147.517	168065.844/ 173162.772	167813.122/ 172974.104	167793.169/ 172975.484	399.91	3	2
151	SG/RPS/B391/ 44/ 01	පහලම මාර්ගය	167914.682/ 173072.773	167896.651/ 173081.459	167803.767/ 173353.832	167804.486/ 173373.819	417.95	5	4

අනු-අංකය	පාරමිති කේතය	පාරමිති නම	ආරම්භක බණ්ඩාරක කැපවල ශ්‍රී ලංකා		අවසාන බණ්ඩාරක කැපවල ශ්‍රී ලංකා		පාර දිග (මීටර්)	පාරේ සාමාන්‍ය පළල (මීටර්)	සංවර්ධිත පළල (මීටර්)
			වම	දකුණ	වම	දකුණ			
152	SG/RPS/B391/45	වේවිල්වත්ත රත්නපුර 45 අතුරු මාර්ගය	168161.34/ 173347.587	168170.714/ 173365.254	168253.201/ 173472.064	168272.336/ 173466.242	210.54	5	4
153	SG/RPS/B391/46	ශ්‍රී සුදර්ම ආරාම මාර්ගය	167920.183/ 174158.41	167903.036/ 174168.705	167411.366/ 174099.484	167429.569/ 174107.769	566.64	5	4
154	SG/RPS/B391/47	පැලැදගම මාර්ගය	167636.022/ 174401.272	167624.389/ 174417.54	167329.257/ 174280.044	167313.438/ 174292.282	354.91	5	4
155	SG/RPS/B391/48	චූලත්තමේ මාර්ගය	167668.539/ 174607.889	167667.748/ 174627.816	167868.61/ 174774.601	167848.533/ 174772.101	366.51	4	2.5
156	SG/RPS/B391/49	වේවිල්වත්ත බට්ටේවෙල කලුවර කැලෑ මාර්ගය	167552.709/ 174723.211	167545.884/ 174742.011	164506.832/ 175632.068	164488.845/ 175640.811	5266.18	4.5	3.5
157	SG/RPS/B391/49/ 01	බට්ටේවෙල වැලිගොඩ හංදිය පාර	167100.037/ 175145.05	167080.506/ 175142.886	167134.781/ 174333.962	167117.274/ 174342.576	1018.45	4	3
158	SG/RPS/B391/49/ 02	බට්ටේවෙල කලුවර කැලෑ මාර්ගය 01 වන පටුම	166644.83/ 175059.692	166655.172/ 175076.942	166515.118/ 175139.369	166513.08/ 175159.048	163.91	3	2.5
159	SG/RPS/B391/49/ 03	බට්ටේවෙල කලුවර කැලෑ මාර්ගය 02 වැනි පටුම	166255.63/ 174992.561	166241.025/ 174979.568	166017.125/ 175113.985	166025.641/ 175131.437	343.43	3	2.5
160	SG/RPS/B391/52	බලකොටුත්ත වත්ත මාර්ගය	166711.937/ 175628.064	166694.547/ 175637.548	166714.059/ 177892.362	166724.412/ 177901.859	304.4	4	2.5
161	SG/RPS/B391/52/ 01	අළුපොල 01 වන පටුම	166751.669/ 178659.799	166736.44/ 178663.675	166872.867/ 178513.215	166891.358/ 178520.989	221.29	3	2.5
162	SG/RPS/B391/52/ 01/01	අළුපොල 01 වන පටුම 01 වන අතුරු මාර්ගය	167110.592/ 177962.012	167101.249/ 177979.741	166723.657/ 177684.936	166712.275/ 177668.879	1122.95	3	2.5

අ.ව. අංකය	පැවැත්වූ කේතය	පාර්ශ්ව නම	ආරම්භක බණ්ඩාංක කැඳවල ශ්‍රී ලංකා		අවසාන බණ්ඩාංක කැඳවල ශ්‍රී ලංකා		පාලන දිග (මිටර්)	පාලන සාමාන්‍ය පළල (මිටර්)	සංවර්ධන පළල (මිටර්)
			වම	දකුණ	වම	දකුණ			
163	SG/RPS/B391/53	අළුපොල බලකොටු නගරය	167109.845/ 177962.012	167101.81/ 177979.555	166712.461/ 177668.785	166723.47/ 177685.03	13.8	4	2.5
164	SG/RPS/B391/53/01	හෝස්වෙල මාර්ගය	167843.1/ 177814.493	167830.746/ 177830.221	166726.058/ 178276.326	166733.452/ 178294.577	1801.53	5	3.5
165	SG/RPS/B391/54	බලකොටු නගර ප්‍රජාගාරය	167623.452/ 177859.59	167607.032/ 177852.399	167372.67/ 178716.077	167352.781/ 178713.975	1035.48	4	2.5
166	SG/RPS/B391/55	පුඬුගම මාර්ගය	166670.835/ 178693.106	166670.087/ 178713.092	166191.835/ 178865.713	166179.337/ 178881.326	717.1	5	4
167	SG/RPS/B391/56	ජීනේලානේ මාර්ගය	166716.762/ 179428.45	166708.121/ 179446.488	167047.425/ 179574.528	167067.088/ 179570.876	627.06	3	2.5
168	SG/RPS/B391/57	ගඬුරු නගම මැදුරේ මාර්ගය	166658.385/ 179490.433	166640.937/ 179500.21	165893.866/ 174832.822	165884.656/ 174815.069	6205.47	11	9.5
169	SG/RPS/B391/57/01	තොණ්ඩමනේ පුර මාර්ගය	166207.738/ 179386.551	166227.217/ 179393.708	166328.551/ 179437.877	166334.338/ 179457.356	157.32	4	2.5
170	SG/RPS/B391/57/02	තොණ්ඩමනේ පුර පුඬුගම මාර්ගය	166019.333/ 179071.951	166022.285/ 179091.675	166132.22/ 178892.572	166130.982/ 178905.885	283.81	4	3
171	SG/RPS/B391/57/03	දේවනම්බ මාර්ගය	165958.47/ 178954.511	165947.982/ 178971.026	164827.309/ 177905.933	164808.2/ 177900.748	3647.39	5	4
172	SG/RPS/B391/57/03/01	දේවනම්බ පල විදුලි බලාගාර 01 වන පටුම	165840.342/ 178926.06	165843.7/ 178945.775	165608.848/ 179027.884	165594.327/ 179014.13	323.21	3	2.5
173	SG/RPS/B391/57/03/01/01	දේවනම්බ පල විදුලි බලාගාර 01 වන මාර්ගය 01 වන පටුම	165783.238/ 178937.247	165767.574/ 178949.816	165558.313/ 178689.567	165555.779/ 178709.475	392.11	4	2.5

අනු-අංකය	පාරම්බි කේතය	පාර්ශ්ව නම	ආරම්භක බණ්ඩාරක කාදවල ශ්‍රී ලංකා		අවසාන බණ්ඩාරක කාදවල ශ්‍රී ලංකා		පාර්ශ්ව දිග (මීටර්)	පාර්ශ්ව සාමාන්‍ය පළල (මීටර්)	සංවර්ධන පළල (මීටර්)
			වම	දකුණ	වම	දකුණ			
174	SG/RPS/B391/ 57/ 03/02	දේවනලිය පල විදුලි බලාගාර 02 වන පටුම	165674.946/ 179314.452	165662.981/ 179328.624	165450.055/ 179966.853	165436.734/ 179980.285	967.86	3	2.5
175	SG/RPS/B391/ 57/ 04	දේවනලිය පල විදුලි බලාගාර 03 වන පටුම	165391.555/ 179318.826	165393.622/ 179338.718	164544.327/ 180078.211	164539.024/ 180080.49	2861.48	5	4
176	SG/RPS/B391/ 57/ 04/ 01	දේවනලිය පල විදුලි බලාගාර 03 වන පටුම 01 වන මාර්ගය	165225.252/ 179567.648	165217.463/ 179586.068	165020.007/ 179632.14	165019.516/ 179652.133	222.02	4	3.5
177	SG/RPS/B391/ 57/ 04/ 02	දේවනලිය පල විදුලි බලාගාර 03 වන පටුම 02 වන මාර්ගය	165042.413/ 180576.728	165035.103/ 180595.345	165105.512/ 180078.087	165123.155/ 180087.506	647.97	4	2.5
178	SG/RPS/B391/ 57/ 04/ 03	දේවනලිය පල විදුලි බලාගාර 03 වන පටුම 03 වන මාර්ගය	164773.829/ 180823.428	164753.855/ 180822.682	164794.676/ 179930.248	164778.59/ 179918.47	928.83	5	4
179	SG/RPS/B391/ 57/ 04/ 05	දේවනලිය හැලකද බයිපාස් මාර්ගය	165343.496/ 179216.51	165353.832/ 179230.66	164465.259/ 179171.798	164476.901/ 179197.197	1616.72	5	4
180	SG/RPS/B391/ 57/ 04/ 05/ 01	දේවනලිය හැලකද බයිපාස් මාර්ගය 01 වන පටුම	164804.09/ 178935.908	164786.496/ 178945.418	164460.487/ 179963.503	164440.591/ 179965.537	1230.66	3	2.5
181	SG/RPS/B391/ 57/ 04/ 05/ 02	හොරකදවල හේන මාර්ගය	164481.805/ 179105.791	164487.347/ 179125.024	164473.359/ 178944.666	164456.841/ 178933.318	261.36	4	2.5
182	SG/RPS/B391/ 57/ 04/ 05/ 03	ගුරුබැවිල ගම ඉලක්කැන්න මාර්ගය	165402.635/ 178529.775	165383.34/ 178524.775	165370.06/ 177813.172	165349.839/ 177813.411	827.34	3	2.5
183	SG/RPS/B391/ 57/ 06	දේවනලිය විදුලි මණ්ඩලය 04 වන පටුම	164493.856/ 179135.426	164484.029/ 179152.845	163924.92/ 179678.655	163905.15/ 179681.69	1571.57	3	2.5
184	SG/RPS/B391/ 57/ 07	දේවනලිය විදුලි මණ්ඩලය 05 වන පටුම	165188.963/ 178360.56	165206.098/ 178370.675	164850.27/ 178655.238	164861.854/ 178671.021	770.46	4	2.5

අ.ව. අංකය	පාලනික කේතය	පාලන නම	ආරම්භක බණ්ඩාංක කැඳවල ශ්‍රී ලංකා		අවසාන බණ්ඩාංක කැඳවල ශ්‍රී ලංකා		පාලන දිග (මිටර්)	පාලන සාමාන්‍ය පළල (මිටර්)	සංවර්ධන පළල (මිටර්)
			වම	දකුණ	වම	දකුණ			
185	SG/RPS/B391/ 57/ 08	දේශීය මිසිල මණ්ඩලය 06 වන පටුම	165188.791/ 178250.666	165177.595/ 178267.239	165081.365/ 178161.951	165071.817/ 178179.524	142.93	3	2.5
186	SG/RPS/B391/ 58	වැල්ලවල ඒ මාර්ගය	166596.931/ 179496.117	166579.951/ 179506.684	166444.43/ 179665.638	166627.758/ 179676.686	179.05	4	3
187	SG/RPS/B391/ 59	වැල්ලවල බී මාර්ගය	166508.785/ 179646.488	166489.451/ 179651.603	166365.417/ 179489.941	166361.797/ 179509.61	221.74	4	3
188	SG/RPS/B391/ 12/ B265/ 01/ 01	ඔලුගල ලියදොව නරභා ගිලිමලේ මාර්ගය	167769.369/ 162687.387	167756.236/ 162672.303	171701.549/ 162157.811	171687.59/ 162143.58	5570.95	4	3
189	SG/RPS/B391/ 12/ B265/ 01/ 01	ඔලුගල දිඹුල්විටිය නරභා ඉලුකිවත්ත මාර්ගය	168443.779/ 162228.215	168444.043/ 162248.213	168942.227/ 162425.379	168933.097/ 162443.174	790.24	4	3
190	SG/RPS/B391/ 12/ B265/ 01/ 02	ඔලුගල දොවුනිගම මාර්ගය	168808.876/ 161835.536	168788.877/ 161835.354	168618.522/ 160844.652	168636.877/ 160852.392	1531.74	4	3
191	SG/RPS/B391/ 12/ B265/ 01/ 03	ඔලුගල වෙරළගස්කැන්න මාර්ගය	169047.667/ 161719.126	169028.969/ 161725.427	170297.926/ 162489.359	170309.326/ 162504.95	2274.42	3	2.5
192	SG/RPS/B391/ 12/ B265/ 01/ 04	ඔලුගල අක්කර 28 මාර්ගය	169289.383/ 161603.836	169287.723/ 161623.767	170789.641/ 161331.459	170803.762/ 161345.622	2282.56	5	4
193	SG/RPS/B391/ 12/ B265/ 01/ 04/ 01	ඔලුගල අක්කර 28 මාර්ගය 01 වන පටුම	170606.361/ 161458.172	170587.003/ 161459.177	170463.118/ 161751.593	170462.063/ 161731.783	347.65	3	2.5
194	SG/RPS/B391/ 12/ B265/ 01/ 05	ඔලුගල ඇඹුල්දොව මාර්ගය	170511.545/ 161121.179	170506.754/ 161101.761	170760.153/ 161272.624	170744.109/ 161260.684	632.88	4	3
195	SG/RPS/B391/ 12/ B265/ 01/ 05/ 01	ලියදොව මාර්ගය	170742.399/ 160958.142	170756.284/ 160972.538	171451.029/ 160774.003	171445.537/ 160754.773	782.26	3	2.5

අනු-අංකය	පාලන කොටස	පාර්ශ්ව	ආරම්භක බණ්ඩාරක කාදවල ශ්‍රී ලංකා		අවසාන බණ්ඩාරක කාදවල ශ්‍රී ලංකා		පාර්ශ්ව දිග (මීටර්)	පාර්ශ්ව ප්‍රමාණය (මීටර්)	සංවර්ධන ප්‍රමාණය (මීටර්)
			වම	දකුණ	වම	දකුණ			
196	SG/RPS/B391/12/B265/01/05/01/01	ලියදවෙල මාර්ගය 01 වැනි පටුම	171119.807/ 160816.06	171108.01/ 160832.27	171067.266/ 160710.214	171047.267/ 160710.244	133.31	3	2.5
197	SG/RPS/B391/12/B265/01/06	අඹුල්දෙණිය ලියදවෙල මාර්ගය	170749.809/ 161254.416	170760.065/ 161271.592	171629.44/ 161115.954	171634.995/ 161135.167	1239.41	5	2.5
198	SG/RPS/B391/12/B265/01/07	වවුලගල වත්ත මාර්ගය	171391.633/ 161895.68	171382.933/ 161894.604	171252.11/ 161813.662	171250.813/ 161822.462	261.65	5	4
199	SG/RPS/B391/12/B265/02	ඉලක්කු වත්ත සිට සමන්සිරිගම දක්වා	169643.619/ 162884.365	169636.568/ 162903.081	170729.696/ 166303.559	170709.753/ 166302.038	5801.87	3.5	3
200	SG/RPS/B391/12/B265/02/01	බෙරිස් වත්ත පාර	170627.761/ 163093.94	170608.606/ 163097.186	170494.597/ 163562.445	170474.628/ 163563.858	999.56	3	2.5
201	SG/RPS/B391/12/B265/02/02	හිලිමල් නාලන්දාරාම නිවාස මාර්ගය	171104.473/ 163234.251	171085.272/ 163239.845	171159.556/ 163399.455	171139.59/ 163400.619	185.05	4	3
202	SG/RPS/B391/12/B265/02/03	රත්නරාම මාර්ගය	17128.807/ 163164.507	171267.088/ 163173.024	172141.102/ 162709.312	172158.021/ 162698.731	1025.89	5	4
203	SG/RPS/B391/12/B265/02/04	අතුරු ලිය මාර්ගය	171531.064/ 163455.058	171523.089/ 163436.717	169670.909/ 164775.578	169672.964/ 164795.473	2723.32	3	2.5
204	SG/RPS/B391/12/B265/02/04/01	ලංකා වත්ත පොල්වත්ත මාර්ගය	170157.689/ 164723.648	170166.439/ 164741.222	170451.535/ 164828.588	170431.77/ 164830.816	393.39	4	3
205	SG/RPS/B391/12/B265/02/05	අළුදෙණිය හේන්ගම මාර්ගය	171114.925/ 164972.722	171098.858/ 164984.63	170931.173/ 164514.592	170917.68/ 164529.354	550.01	4	3
206	SG/RPS/B391/12/B265/03	අළුදෙණිය වත්ත මාර්ගය	169645.766/ 162849.531	169648.57/ 162869.347	168896.446/ 163178.713	168892.288/ 163198.276	937.01	4	3

අ.ව. අංකය	පාලන කොටස	පාලන නම	ආරම්භක බණ්ඩාංක කැපවල ශ්‍රී ලංකා		අවසාන බණ්ඩාංක කැපවල ශ්‍රී ලංකා		පාලන දිග (මීටර්)	පාලන සාමාන්‍ය පළල (මීටර්)	සංවර්ධන පළල (මීටර්)
			වම	දකුණ	වම	දකුණ			
207	SG/RPS/B391/12/ B265/03/01	අපා දොලවත්ත දිඹුල්ලිය මාර්ගය	169495.907/ 162828.74	169477.36/ 162835.652	169110.34/ 162922.789	169090.374/ 162918.905	490.67	4	3
208	SG/RPS/B391/12/ B265/03/01/01	අපා දොලවත්ත දිඹුල්ලිය 01 වන පටුම	16935.248/ 162845.243	169333.707/ 162845.231	168945.3/ 162623.137	168964.66/ 162618.363	489.38	4	3
209	SG/RPS/B391/12/ B265/04	බෝධි සොල සාගොඩ මාර්ගය	170131.397/ 162554.731	170115.909/ 162567.385	169903.317/ 162402.44	169903.548/ 162383.031	347.48	4	3
210	SG/RPS/B391/12/ B265/05	වැලිවත්ත මාර්ගය	171595.931/ 162191.05	171576.759/ 162194.175	171310.927/ 162708.836	171327.221/ 162720.05	961.79	4	3
211	SG/RPS/B391/12/ B265/06	තැන්නේන තුන්නොට මාර්ගය	172103.642/ 162022.055	172086.642/ 162032.593	172193.903/ 162519.553	172173.965/ 162517.981	615.84	4	3
212	SG/RPS/B391/12/ B265/06/01	තැන්නේන තුන්නොට 01 වන පටුම	172162.819/ 162289.457	172152.075/ 162306.326	172489.198/ 162360.367	172484.124/ 162341.021	351.39	4	2.5
213	SG/RPS/B391/12/ B265/07	තැන්නේන ගොඩමුදුන මාර්ගය	172308.069/ 161838.657	172328.068/ 161838.415	172996.111/ 162019.185	172976.133/ 162018.262	911.41	4	3
214	SG/RPS/B391/12/ B265/08	අඹුල්දෙණිය හරණ මහ ඇළ මාර්ගය	172421.505/ 161689.635	172402.072/ 161691.177	172130.515/ 160352.532	172112.733/ 160343.087	2691.13	4	2
215	SG/RPS/B391/12/ B265/08/01	තැණියගම සිට පරගම හෙරලිගස්වත්ත මාර්ගය	171732.89/ 160714.1	171714.438/ 160720.584	172028.352/ 159700.306	172010.789/ 159692.302	1740.84	4	3
216	SG/RPS/B391/12/ B265/08/01/01	තැණියගම 02 වන පටුම	171756.577/ 160601.631	171773.014/ 160590.218	171868.145/ 160598.748	171858.363/ 160581.303	109.69	3	2.5
217	SG/RPS/B391/12/ B265/08/02	අඹුල්දෙණිය මහ ඇළ 02 වැනි පටුම	172068.357/ 160426.658	172074.229/ 160445.631	172325.842/ 160408.581	172338.305/ 160424.133	297.7	3	2.5

අ.ව. අංකය	පාලනික කේතය	පාර්ශ්ව නම	ආරම්භක බණ්ඩාරක කාදවල ශ්‍රී ලංකා		අවසාන බණ්ඩාරක කාදවල ශ්‍රී ලංකා		පාර්ශ්ව දිග (මීටර්)	පාර්ශ්ව සාමාන්‍ය පළල (මීටර්)	සංවර්ධන පළල (මීටර්)
			වම	දකුණ	වම	දකුණ			
218	SG/RPS/B391/ 12/ B265/ 08/ 03	ඇඹිල්දෙණිය මහ ඇළ 02 වැනි අතුරු මාර්ගය	171642.748/ 161160.111	171655.564/ 161175.465	172144.19/ 161090.063	172148.529/ 161109.586	586.67	5	4
219	SG/RPS/B391/ 12/ B265/ 08/ 04	ඇඹිල්දෙණිය 01 අතුරු මාර්ගය	171699.919/ 161485.355	171680.934/ 161479.062	171816.272/ 161366.848	171809.725/ 161347.951	223.04	4	3
220	SG/RPS/B391/ 12/ B265/ 08/ 05	ඇඹිල්දෙණිය මහවිල ඉදුරුව මාර්ගය	172294.74/ 161498.96	172278.294/ 161487.545	173090.014/ 160368.66	173088.218/ 160348.741	1702.8	4	3
221	SG/RPS/B391/ 12/ B265/ 08/ 05/ 01	ඇඹිල්දෙණිය මහවිල 01 වන පටුම	172473.284/ 160833.575	172457.867/ 160846.316	172332.443/ 160648.927	172325.36/ 160667.63	234.95	3	2.5
222	SG/RPS/B391/ 12/ B265/ 08/ 05/ 02	ඇඹිල්දෙණිය මහවිල කරගල මාර්ගය	172515.399/ 160791.945	172501.85/ 160806.674	172716.433/ 161042.944	172714.119/ 161023.078	363.5	4	3
223	SG/RPS/B391/ 12/ B265/ 08/ 05/ 03	ඇඹිල්දෙණිය මහවිල 02 වන පටුම	173017.672/ 160384.477	173002.287/ 160397.257	172640.706/ 160150.087	172656.774/ 160138.18	486.91	4	3
224	SG/RPS/B391/ 12/ B265/ 09	ඉදුරුව සිට කුරුවිට මාර්ගය	173204.595/ 161451.953	173190.827/ 161459.201	173593.612/ 159337.977	173583.906/ 159347.949	2745.11	4	3
225	SG/RPS/B391/ 12/ B265/ 09/ 01	ඉදුරුව අලුත්කැන කැටුවල මාර්ගය	173231.016/ 161391.462	173222.076/ 161409.354	174877.747/ 160218.151	174872.367/ 160237.414	2370.94	6	5
226	SG/RPS/B391/ 12/ B265/ 09/ 01/ 01	ඉදුරුව පල්ලෙ කන්ද මාර්ගය	173526.501/ 161192.148	173521.734/ 161196.454	174068.642/ 161153.262	174074.085/ 161156.114	621.14	4	3
227	SG/RPS/B391/ 12/ B265/ 09/ 01/ 02	කැටුවල පරගස්විටිය මාර්ගය	173697.443/ 160897.725	173697.128/ 160902.859	175445.637/ 161098.877	175444.823/ 161105.204	2036.8	3	2.5
228	SG/RPS/B391/ 12/ B265/ 09/ 01/ 03	කන්තලේල බයිසස් මාර්ගයේ 02 පටුම	173876.815/ 160584.139	173872.103/ 160585.387	173863.277/ 159676.871	173868.745/ 159681.584	1016.11	3	2.5

අ.ව. අංකය	පාලන අංකය	පාලන නම	ආරම්භක බණ්ඩාංක කඳවල ශ්‍රී ලංකා		අවසාන බණ්ඩාංක කඳවල ශ්‍රී ලංකා		පාලන දින (මිටර්)	පාලන සාමාන්‍ය පළල (මිටර්)	සංවර්ධන පළල (මිටර්)
			වම	දකුණ	වම	දකුණ			
229	SG/RPS/B391/ 12/ B265/ 09/ 01/ 03/ 01	කන්තලේ බයිසස් මාර්ගයේ පටුම 01	173937.86/ 160270.441	173940.002/ 160290.325	173312.433/ 160722.528	173295.538/ 160711.824	866.05	5	3
230	SG/RPS/B391/ 12/ B265/ 09/ 02	ඉදුරුව කන්තලේ පාර	173229.912/ 161004.493	173224.241/ 161023.673	172803.431/ 160793.066	172813.633/ 160810.267	761.06	4	3
231	SG/RPS/B391/ 12/ B265/ 09/ 03	පහලවත්ත පාර	173151.458/ 159792.568	173148.552/ 159812.355	172392.281/ 159669.619	172378.716/ 159654.921	1090.5	4	2.5
232	SG/RPS/B391/ 12/ B265/ 09/ 03/ 01	පහලවත්ත පාර 01 පටුම	173172.986/ 159802.179	173152.987/ 159802.391	173214.573/ 159171.981	173214.933/ 159180.364	1276.15	5	3
233	SG/RPS/B391/ 12/ B265/ 09/ 03/ 01/ 01	පහලවත්ත පාර 01 වැනි පටුම 01 අතුරු මාර්ගය	172925.436/ 159089.677	172911.31/ 159102.176	172897.698/ 158998.591	172877.791/ 159000.518	253.85	4	3
234	SG/RPS/B391/ 12/ B265/ 10	ඔහුගොඩ හේන මාර්ගය	173688.301/ 161800.852	173668.4/ 161802.833	173196.504/ 162285.513	173179.805/ 162296.521	1756.94	3	2.5
235	SG/RPS/B391/ 12/ B265/ 11	ගුරුච්චාන ගැඹුණු මාවත	175925.753/ 162474.455	175909.954/ 162487.256	174902.01/ 161820.294	174890.876/ 161803.853	1576.92	4	3
236	SG/RPS/B391/ 12/ B265/ 11/ 01	ගුරුච්චාන ගැඹුණු මාවත 01 වැනි පටුම	17565.113/ 162028.433	175694.797/ 162045.932	175376.439/ 162171.391	175379.85/ 162191.098	353.64	4	3
237	SG/RPS/B391/ 12/ / 13	ගුරුච්චාන කේර්ණික් වත්ත මාර්ගය	176069.125/ 162393.317	176073.941/ 162412.632	176334.169/ 162448.65	176329.791/ 162468.052	275.43	4	3
238	SG/RPS/B391/ 12/ / 14	සීඪිපාගම ආදර්ශ ගම්මානය මාර්ගය	176301.71/ 162872.16	176296.204/ 162891.403	176111.903/ 162706.531	176110.589/ 162726.487	269.67	4	3
239	SG/RPS/B391/ 12/ 14/ 01	සීඪිපාගම ආදර්ශ ගම්මානය 01 පටුම	176289.289/ 162954.294	176291.482/ 162974.177	176197.744/ 162860.261	176208.913/ 162878.946	894.73	4	3

අනු-අංකය	පාලන ඒකකය	පාලන නම	ආරම්භක බණ්ඩාර කාදවල ශ්‍රී ලංකා		අවසාන බණ්ඩාර කාදවල ශ්‍රී ලංකා		පාලන දින (මිටර්)	පාලන සාමාන්‍ය ප්‍රමාණය (මිටර්)	සංවර්ධන ප්‍රමාණය (මිටර්)
			වම	දකුණ	වම	දකුණ			
240	SG/RPS/B391/ 12/ / 15	දියගල මාර්ගය	173607.304/ 162980.686	176304.571/ 163000.451	178132.549/ 162993.8	178150.836/ 162999.743	2061.8	5	4
241	SG/RPS/B391/ 12/ / 15/ 01	දිවියගල 1 වන පවුම	177757.825/ 162885.868	177739.359/ 162878.187	178027.644/ 162939.456	178008.144/ 162943.895	338.71	4	3
242	SG/RPS/B391/ 12/ / 15/ 02	දිවියගල හරහා මහායාය මාර්ගය	178032.033/ 162983.511	178012.43/ 162987.473	176841.685/ 162883.12	176821.919/ 162886.178	2226.61	4	3
243	SG/RPS/B391/ 12/ / 16	සිව්වන පවුමේ මාර්ගය	176243.212/ 163687.397	176248.049/ 163700.762	180376.329/ 169945.336	180368.473/ 169950.508	11958.42	3	2.5
244	SG/RPS/B391/ 12/ / 16/ 01	ඉහළ බලවන බඩපස් මාර්ගය	177119.598/ 164107.033	177120.097/ 164127.026	177476.876/ 163884.88	177481.358/ 163904.371	555.1	4	3
245	SG/RPS/B391/ 12/ / 16/ 02	ඉහළ බලවන මාර්ගය	177219.664/ 164264.182	177230.358/ 164281.083	177642.13/ 164056.471	177645.858/ 164076.121	651.91	3	2.5
246	SG/RPS/B391/ 12/ / 16/ 03	බලවන පවුමේ මාර්ගය	177191.705/ 164364.087	177192.804/ 164384.1	177436.679/ 164520.028	177428.017/ 164537.812	304.8	4	3
247	SG/RPS/B391/ 12/ / B265/ 16/ 04	පන්විලකුඹුරු මාර්ගය	177138.659/ 164779.384	177133.95/ 164798.899	177338.918/ 164901.197	177338.781/ 164921.211	245.7	5	4
248	SG/RPS/B391/ 12/ / B265/ 16/ 05	ශ්‍රී පලාබද්දල ඇදිවිකැලේ මාර්ගය	176185.475/ 164685.519	176166.316/ 164689.583	176476.039/ 165633.25	176477.041/ 165612.744	1272.08	4	3
249	SG/RPS/B391/ 12/ / B265/ 16/ 05/ 01	ශ්‍රී පලාබද්දල ඇදිවි කැලේ මාර්ගය 01 වන පවුම	176455.994/ 165188.808	176475.395/ 165193.144	176398.397/ 165290.999	176393.194/ 165310.145	157.36	4	3
250	SG/RPS/B391/ 12/ / B265/ 16/ 05/ 02	ශ්‍රී පලාබද්දල ඇදිවි කැලේ අතුරු මාර්ගය	176283.618/ 164615.224	176268.163/ 164633.097	176908.839/ 165247.43	176911.467/ 165267.258	1042.6	3	2.5

අ.ව. අංකය	පාලන අංකය	පාලන නම	ආරම්භක බණ්ඩාංක කඳවල ශ්‍රී ලංකා		අවසාන බණ්ඩාංක කඳවල ශ්‍රී ලංකා		පාලන දිග (මීටර්)	පාලන සාමාන්‍ය පළල (මීටර්)	සංවර්ධන පළල (මීටර්)
			වම	දකුණ	වම	දකුණ			
251	SG/RPS/B391/ 12/ B265/ 17	සීඩිසාගම මහවත්ත මාර්ගය	176218.185/ 164046.749	176200.011/ 164055.632	175658.277/ 164302.971	175670.627/ 164318.669	3232.88	5	4
252	SG/RPS/B391/ 12/ B265/ 17/ 01	මහවත්ත 01 වැනි පවුම	176017.851/ 163577.659	176026.182/ 163596.196	175657.963/ 163298.09	175648.93/ 163315.627	610.2	3	2.5
253	SG/RPS/B391/ 12/ B265/ 17/ 02	අරලිය මාවත	175517.669/ 163055.67	175498.082/ 163052.506	175439.56/ 162785.122	175421.511/ 162793.263	284.65	3	2.5
254	SG/RPS/B391/ 12/ B265/ 17/ 02/ 01	මහවත්ත නාලන්ද මාවත	176052.059/ 164077.647	176038.702/ 164092.71	175722.987/ 163823.676	175711.606/ 163839.729	455.9	4	3
255	SG/RPS/B391/ 12/ B265/ 17/ 02/ 02	සාසල් මාවත මාපලාන මාර්ගය	175822.025/ 164133.608	175805.897/ 164145.728	176231.194/ 164391.565	176226.81/ 164411.042	503.03	4	3
256	SG/RPS/B391/ 12/ B265/ 17/ 02/ 03	මාපලාන පොල්වත්ත කුඹුරු මාර්ගය	174791.251/ 165164.561	174777.805/ 165167.786	174417.423/ 164631.761	174404.47/ 164643.947	687.86	4	3
257	SG/RPS/B391/ 12/ B265/ 17/ 02/ 04	මාපලාන පිට්ටනිය මාර්ගය	174592.262/ 165284.63	174611.427/ 165291.362	174535.791/ 165608.856	174530.302/ 165628.015	419.95	5	4
258	SG/RPS/B391/ 12/ B265/ 17/ 02/ 05	මාපලාන පොල්වත්ත මංගුස්සහ යට මාර්ගය	174487.763/ 165288.401	174475.554/ 165304.242	174195.394/ 165024.2	174177.629/ 165033.388	524.9	4	3
259	SG/RPS/B391/ 12/ B265/ 17/ 02/ 06	කෙහෙල්වත්ත පහළ මාර්ගය	174202.066/ 165537.711	174182.799/ 165543.077	173849.248/ 165275.344	173841.462/ 165293.131	494.82	4	3
260	SG/RPS/B391/ 12/ B265/ 17/ 02/ 07	කදන්වැල්ල හරහා ඉඹිලකන්ද මාර්ගය	174042.199/ 166031.52	174033.256/ 166049.408	174183.542/ 166461.516	174164.108/ 166466.238	1026.34	4	3
261	SG/RPS/B391/ 12/ B265/ 17/ 03	මහවත්ත බට්ටොල මාර්ගය	175368.123/ 164252.497	175376.515/ 164270.663	174565.07/ 163834.761	174557.395/ 163852.793	1091.79	4	3

අනු-අංකය	පාරමිති කේතය	පාරමිති නම	ආරම්භක මණ්ඩලීය කාලය		අවසාන මණ්ඩලීය කාලය		පාරමිති (මිටර්)	පාරමිති සාමාන්‍ය (මිටර්)	සංවර්ධන ප්‍රමාණ (මිටර්)
			වම	දකුණ	වම	දකුණ			
262	SG/RPS/B391/12/C111/ C123/ 12/ 01	ගුරුළුවාන දෙහිගහගේ මාර්ගය	172308.069/ 161838.657	176015.556/ 162275.727	178917.783/ 162274.93	178912.921/ 162294.331	3745.02	5	4
263	SG/RPS/B391/12/C111/ C123/ 12/ 01/ 01	ගුරුළුවාන දෙහිගහගේ මාර්ගය 02	176007.436/ 162257.449	176602.452/ 162080.049	176644.881/ 162230.648	176628.563/ 162241.186	165.46	4	3
264	SG/RPS/B391/12/C111/ C123/ 12/ 01/ 02	දෙහිගහගේ කරවුදෙණිය මාර්ගය	176308.882/ 162167.116	176289.695/ 162165.504	176230.164/ 162003.383	176231.138/ 161983.403	382.53	4	3
265	SG/RPS/B391/12/C111/ C123/ 12/ 02	කැටුවල ඇල්ල කන්ද මාර්ගය	175755.246/ 161418.689	175744.119/ 161435.322	176397.9/ 161128.562	176417.065/ 161134.278	1398.91	8	6
266	SG/RPS/B391/12/C111/ C123/ 12/ 02/ 01	කැටුවල ඇල්ල කන්ද 01 වන පටුම	176311.45/ 161618.204	176294.548/ 161632.205	176318.41/ 161762.565	176298.489/ 161760.799	143.98	4	3
267	SG/RPS/B391/12/C111/ C123/ 12/ 02/ 01/ 01	කැටුවල ඇල්ල කන්ද 01 වැනි පටුම 01 අතුරු මාර්ගය	176308.529/ 161648.272	176310.929/ 161667.975	176415.541/ 161712.364	176421.791/ 161693.507	124.28	4	3
268	SG/RPS/B391/12/C111/ C123/ 12/ 02/ 02	කැටුවල ඇල්ල කන්ද 02 වන පටුම	176391.818/ 161554.079	176374.549/ 161567.279	176521.681/ 161540.611	176515.779/ 161521.425	205.23	4	3
269	SG/RPS/B391/12/C111/ C123/ 12/ 03/ 01	කැටුවල සුදාගල මාර්ගය	175718.33/ 161258.877	175724.726/ 161277.826	176694.992/ 158382.423	176678.121/ 158393.163	4362.25	3	2.5
270	SG/RPS/B391/12/C111/ C123/ 12/ 03/ 01/ 01	කන්දේ මණ්ඩල මාර්ගය	176087.023/ 160694.105	176067.332/ 160697.606	174602.398/ 159579.098	174591.082/ 159562.606	4871.33	5	4
271	SG/RPS/B391/12/C111/ C123/ 12/ 03/ 01/ 02	කොණ්ඩගල වත්ත මාර්ගය	176398.818/ 160412.971	176381.787/ 160423.456	176420.76/ 160775.446	176409.118/ 160791.709	635.85	6	4
272	SG/RPS/B391/12/C111/ C123/ 12/ 03/ 02/ 01	කැටුවල වැලිපිටිය මාර්ගය	176545.658/ 160645.723	176536.299/ 160663.398	176797.079/ 161205.013	176779.441/ 161195.586	766.18	5	4

අ.ව. අංකය	සාමාන්‍ය නම	සාමාන්‍ය නම	ආරම්භක බණ්ඩාංක කැඳවල ශ්‍රී ලංකා		අවසාන බණ්ඩාංක කැඳවල ශ්‍රී ලංකා		පාමර් දිග (මීටර්)	පාමර් සාමාන්‍ය පළල (මීටර්)	සාමාන්‍ය සංවර්ධන පළල (මීටර්)
			වම	දකුණ	වම	දකුණ			
273	SG/RPS/B391/12/ C111/C123/12/03/ 03	කැටුවල පොතුකොළ දෙණිය මාර්ගය	176377/ 160169.223	176375.924/ 160189.188	176943.676/ 160582.539	176925.337/ 160575.375	776.55	4	3
274	SG/RPS/B391/12/ C111/C123/12/03/ 04	කනේගල්ල සමඟි මාවත	173921.663/ 158954.656	173913.426/ 158972.881	174822.659/ 158815.863	174804.463/ 158824.164	1053.1	4	3
275	SG/RPS/B391/12/ C111/C123/12/03/ 05	කනේගල්ල කෙහෙල්කොටුව මාර්ගය	174203.763/ 158417.053	174203.837/ 158423.425	174302.413/ 158514.782	174296.356/ 158517.327	167.94	4	3
276	SG/RPS/B391/ D116/23/01	උඩගලබඩ දෙමළ පාසල් මාර්ගය	167490.139/ 166186.006	167475.35/ 166199.498	171118.583/ 167787.156	171113.576/ 167806.52	9730.73	6.5	4.5
277	SG/RPS/B391/ D116/23/01/01	උඩගලබඩ අක්කර 04 මාර්ගය	167566.524/ 166184.188	167551.915/ 166197.861	167761.347/ 166817.099	167742.771/ 166809.684	1108.42	3	2.5
278	SG/RPS/B391/ D116/23/01/02	ගලබඩ ලෝ ඩිවිෂන් මාර්ගය	167601.416/ 166336.138	167578.281/ 166339.227	167681.882/ 166348.902	167674.958/ 166367.666	207.48	4	2.5
279	SG/RPS/B391/ D116/23/01/02/01	ගලබඩ පහල කොටස 1 වන පටුම	167506.723/ 166604.61	167499.662/ 166623.826	167719.631/ 166765.183	167700.348/ 166768.752	594.84	4	2.5
280	SG/RPS/B391/ D116/23/01/03	ගල්කුරු කුරුදු කැල්ල මාර්ගය	167658.71/ 166852.124	167635.534/ 166856.142	167720.622/ 167006.996	167730.342/ 166989.518	341.83	3	2.5
281	SG/RPS/B391/ D116/23/01/04	ගලබඩ ජල වැනි මාර්ගය	167741.645/ 166510.859	167723.28/ 166519.952	167737.62/ 166302.078	167731.728/ 166321.192	256.39	4	2.5
282	SG/RPS/B391/ D116/23/02	ගල්කුරු වනුමැරේ මාර්ගය	168038.282/ 166017.175	168034.969/ 166036.898	167892.999/ 165909.453	167874.97/ 165918.111	239.72	3.5	2.5
283	SG/RPS/B391/ D116/23/02/01	කොලදූල හේන්යාය මාර්ගය	168355.496/ 166181.3	168335.865/ 166185.126	168957.085/ 165546.11	168957.489/ 165566.107	1763.89	5	4

අනු-අංකය	පාරමිති කේතය	පාර නම	ආරම්භක බණ්ඩාංක කාදවල ශ්‍රී ලංකා		අවසාන බණ්ඩාංක කාදවල ශ්‍රී ලංකා		පාර දිග (මීටර්)	පාර සාමාන්‍ය පළල (මීටර්)	සංවර්ධිත පළල (මීටර්)
			වම	දකුණ	වම	දකුණ			
284	SG/RPS/B391/D116/23/03	කුඹුරු යාය හේන්යාය මාර්ගය	168766.241/ 165743.321	168750.292/ 165754.328	168854.258/ 165821.975	168845.095/ 165839.676	148.71	3	2.5
285	SG/RPS/B391/D116/23/04	තල්ලෙවෙල හේන්යාය මාර්ගය	168815.943/ 166757.893	168820.851/ 166777.571	168636.001/ 166709.089	168632.643/ 166728.565	216.5	4	3
286	SG/RPS/B391/D116/23/05	අත්තෝට තලවාකැලේ හේන්යාය මාර්ගය	169158.523/ 167705.693	169139.377/ 167699.909	169135.544/ 168103.473	169115.612/ 168105.122	423.27	4	3
287	SG/RPS/B391/D116/23/06	අත්තෝට ලේලුගල ඇල්ල මාර්ගය	169189.074/ 167692.293	169170.069/ 167698.522	169434.565/ 168429.983	169414.698/ 168427.681	937.77	3	2.5
288	SG/RPS/B391/D116/23/07	අත්තෝට පහලව කන්ද මාර්ගය	169242.767/ 167447.219	169222.97/ 167450.058	169276.284/ 167173.228	169256.366/ 167171.41	302.79	3	2.5
289	SG/RPS/B391/D116/23/08	තණකොළ කැල්ල මාර්ගය	169313.229/ 167538.124	169321.275/ 167550.26	169536.555/ 166883.378	169530.187/ 166864.419	972.64	3.5	2.5
290	SG/RPS/B391/D116/23/09	රත්ගඟ සමන්සිරිග දේනාච මාර්ගය	169980.204/ 167326.051	169981.881/ 167345.633	170286.4/ 167193.056	170267.324/ 167186.799	416.54	4	3
291	SG/RPS/B391/D116/23/10	ඉලුක්වත්ත සිට සමන්සිරිගම දක්වා	170578.658/ 166370.07	170583.476/ 166389.488	170440.55/ 166435.776	170455.067/ 166449.532	648.54	4	3
292	SG/RPS/B391/D116/23/11	සමන්සිරි ගම කුරුකොස්ගඟ හේන්යාය මාර්ගය	169643.619/ 162884.365	169636.568/ 162903.081	170729.696/ 166303.559	170709.753/ 166302.038	5788.84	3.5	3
293	SG/RPS/B391/D116/23/12	සමනලවත්ත මාර්ගය	171131.741/ 166223.127	171131.729/ 166243.127	170722.702/ 166633.431	170739.065/ 166643.806	603.65	3	2.5
294	SG/RPS/B391/D116/23/13	රත්ගඟ ගඟසිරි ගම රත්කුරුගල මාර්ගය	170736.656/ 167422.55	170744.749/ 167440.616	170616.39/ 167501.811	170598.319/ 167509.396	259.91	4	3

අ.ව. අංකය	පාරම්භික කේතය	පාර්ශ්ව නම	ආරම්භක බණ්ඩාංක කැඳවල ශ්‍රී ලංකා		අවසාන බණ්ඩාංක කැඳවල ශ්‍රී ලංකා		පාර්ශ්ව දිග (මීටර්)	පාර්ශ්ව සාමාන්‍ය පළල (මීටර්)	සංවර්ධිත පළල (මීටර්)
			වම	දකුණ	වම	දකුණ			
295	SG/RPS/B391/D116/23/14	රත්ගම සිට හැලකන්ද මාර්ගය	171028.507/ 167744.909	171011.52/ 167734.353	171299.612/ 164828.221	171282.02/ 164837.736	3653.64	3.5	3
296	SG/RPS/B391/D116/23/14/01	රත්ගම පොල්වත්ත කුඩාව මාර්ගය	171106.757/ 167793.219	171125.769/ 167800.368	171221.8/ 170164.802	171210.548/ 170181.334	3794.47	5	2.6
297	SG/RPS/B391/D116/23/14/01/01	ගල්වත්ත මාර්ගය	171114.717/ 167887.198	171095.458/ 167892.592	172309.215/ 168633.091	172302.028/ 168651.754	1139.94	6.6	4.4
298	SG/RPS/B391/D116/23/14/01/02	රත්ගම පොල්වත්ත කුඩාව 1 වන පටුම	171675.446/ 168345.094	171655.511/ 168346.696	171672.705/ 167692.224	171689.338/ 167703.331	924.02	4	3
299	SG/RPS/B391/D116/23/14/01/02	රත්ගම පොල්වත්ත කුඩාව 2 වන පටුම	171114.717/ 167887.198	171095.458/ 167892.592	172309.215/ 168633.091	172302.028/ 168651.754	5.11	6.6	4.4
300	SG/RPS/B391/D116/23/14/01/02/03	කුඩාව මාර්ගය	171114.717/ 167887.198	171095.458/ 167892.592	172309.215/ 168633.091	172302.028/ 168651.754	0.06	6.6	4.4
301	SG/RPS/B391/D116/23/14/01/02/04	කුඩාව අතුරු මාර්ගය	172022.328/ 168903.803	172020.026/ 168923.529	171541.072/ 169001.815	171542.823/ 169021.72	535.41	4	3
302	SG/RPS/B391/D116/23/14/01/02/05	කුඩාව ලුණුගල හේන මාර්ගය	172034.123/ 168947.207	172027.272/ 168965.805	172032.646/ 169874.114	172041.701/ 169892.402	1267.82	4	3
303	SG/RPS/B391/D116/23/14/01/02/06	කුඩාව පන්සල මාර්ගය	172368.471/ 169518.758	172349.097/ 169523.775	172078.911/ 170631.685	172071.976/ 170612.926	1547.7	4	2.5
304	SG/RPS/B391/D116/23/14/01/02/06/01	කුඩාව පන්සල 01 වැනි පටුම	172546.652/ 169187.673	172548.507/ 169207.587	173041.34/ 168357.903	173024.067/ 168367.986	2227.66	5	4
305	SG/RPS/B391/D116/23/14/01/02/07	නිල්වල මරාල හේන මාර්ගය	172889.584/ 169040.745	172887.189/ 169061.331	172785.902/ 169398.147	172787.592/ 169418.309	525.46	4	3

අනු-අංකය	පාරමික කේතය	පාර්ශ්ව	ආරම්භක බණ්ඩාරක කැපවල ශ්‍රී ලංකා		අවසාන බණ්ඩාරක කැපවල ශ්‍රී ලංකා		පාර්ශ්ව දීම (මිටර්)	පාර්ශ්ව සාමාන්‍ය පළල (මිටර්)	සංවර්ධන පළල (මිටර්)
			වම	දකුණ	වම	දකුණ			
306	SG/RPS/B391/D116/23/14/02/02/08	කුඩාව පේර තැන්න මාර්ගය	171731.802/ 167208.73	171712.549/ 167214.157	172575.204/ 168274.616	172555.894/ 168279.827	1671.62	5	4.5
307	SG/RPS/B391/D116/23/14/02	හැලකන්ද නාවික මාර්ගය	172231.739/ 168629.945	172221.673/ 168612.666	172309.795/ 168334.81	172324.861/ 168347.965	323.21	5	4
308	SG/RPS/B391/D118/23/14/03/01	නිල්වල දෙගල්පාන මාර්ගය	171116.544/ 167786.848	171115.805/ 167806.834	174484.073/ 166828.204	174484.629/ 166848.197	5701.63	8	4.4
309	SG/RPS/B391/D118/23/14/03/02	නිල්වල කවුකිකුල් හන්දිය මාර්ගය	171143.045/ 167773.298	171124.885/ 167780.966	171157.596/ 167524.011	171175.221/ 167533.358	260.15	3	2.5
310	SG/RPS/B391/D118/23/14/03/02/01	නිල්වල අතුරුලිය මාර්ගය	171474/ 167414.917	171454.187/ 167418.522	172516.961/ 166763.039	172502.139/ 166776.291	3720.64	3	2.5
311	SG/RPS/B391/D118/23/14/03/02/01/01	අතුරුලිය මාවුස්සමොඩ මාර්ගය	171738.732/ 163829.653	171749.112/ 163846.565	171791.696/ 163240.01	171800.241/ 163258.551	774.79	4	3
312	SG/RPS/B391/D118/23/14/03/02/01/01/01	අතුරුලිය හේන්යාය මාර්ගය	171769.72/ 163451.756	171817.242/ 163650.04	172292.489/ 163139.748	172280.251/ 163153.233	1295.45	4	3
313	SG/RPS/B391/D118/23/14/03/02/01/01/02	ලඹුකුලාන හේන්යාය දෙවන අතුරු මාර්ගය	171819.554/ 163630.525	171766.945/ 163431.95	172240.42/ 162943.836	172222.163/ 162952.002	1355.83	3	2.5
314	SG/RPS/B391/D118/23/14/03/02/01/01/02/01	ලඹුකුලාන මාර්ගය	172355.981/ 162866.681	172336.013/ 162865.343	173040.093/ 162707.666	173039.292/ 162687.908	826.5	5	4
315	SG/RPS/B391/D118/23/14/03/02/02	නිල්වල අක්කර 10 ඇහැලම මාර්ගය	171916.095/ 165874.757	171897.043/ 165881.391	171571.855/ 164117.323	171584.783/ 164132.062	2499.98	5	4

අනු-අංකය	පැරණි කේතය	පැරණි නම	ආරම්භක බණ්ඩාංක කැඳවල ශ්‍රී ලංකා		අවසාන බණ්ඩාංක කැඳවල ශ්‍රී ලංකා		පාඨ දීම (මිටර්)	පාඨ සාමාන්‍ය පළල (මිටර්)	සංවර්ධිත පළල (මිටර්)
			වම	දකුණ	වම	දකුණ			
316	SG/RPS/B391/D118/23/14/03/03	නිල්වල මාපලාන මාර්ගය	172316.732/ 166569.868	172327.575/ 166586.234	172602.724/ 166248.356	172615.462/ 166264.035	498.47	3	2.5
317	SG/RPS/B391/D118/23/14/03/04	දෙල්ගස් හේන මාර්ගය	172519.598/ 166768.19	172499.844/ 166771.318	173743.137/ 166193.486	173753.522/ 166210.578	1736.52	5	4
318	SG/RPS/B391/D118/23/14/03/05	පමුඳුගස් හේන මාර්ගය	171722.655/ 167400.991	171718.858/ 167420.627	171877.365/ 166974.054	171862.376/ 166987.295	501.54	3	2.5
319	SG/RPS/B391/D118/23/14/03/06	නිල්වල මාපලාන මාර්ගය 02 වන පවුම්ම	171950.706/ 166876.102	171931.46/ 166874.531	172073.442/ 166620.194	172064.413/ 166617.493	302.71	4	3
320	SG/RPS/B391/D118/23/14/03/07	වැලිකුඹුර දෙල්ගස් හේන මාර්ගය	172453.423/ 167978.111	172454.452/ 167998.252	172798.532/ 167662.157	172802.689/ 167681.692	501.45	4	2.5
321	SG/RPS/B391/D118/23/14/03/08	කන්ද හේන මාර්ගය	172710.318/ 167369.86	172717.45/ 167388.322	171839.734/ 167197.896	171835.679/ 167217.766	1004.59	4	3
322	SG/RPS/B391/C122/37/01	භද්‍රගස්කැන්ත ඉහල ක්‍රිශේපොල මාර්ගය	168222.567/ 169193.497	168224.932/ 169213.356	168995.886/ 175001.92	168976.91/ 175008.237	11953.77	6	3
323	SG/RPS/B391/C122/37/02	සෙවනගම මාර්ගය	168351.858/ 169923.517	168332.028/ 169926.124	168745.431/ 169805.745	168764.304/ 169812.364	905.04	4	2.5
324	SG/RPS/B391/C122/37/03	මේවැල්කැටිය වතු නිවාස මාර්ගය	168977.128/ 170279.865	168972.066/ 170299.213	168840.529/ 170417.973	168834.05/ 170399.052	214.31	4	2.5
325	SG/RPS/B391/C122/37/04	ඉහළගම රත්ගම කණකොල කැල්ල මාර්ගය	168944.267/ 170785.546	168959.107/ 170798.954	168672.916/ 171574.841	168654.566/ 171582.795	1788.89	3	2.5
326	SG/RPS/B391/C122/37/04/01	මේවැල්කැටිය නව ඉඩමයාය මාර්ගය	169036.157/ 170928.46	169043.751/ 170909.957	169710.803/ 167568.82	169720.86/ 167586.109	4595.24	7	2.5

අනු-අංකය	පාරමිති කේතය	පාරමිති නම	ආරම්භක බණ්ඩාරක කැපවල ශ්‍රී ලංකා		අවසාන බණ්ඩාරක කැපවල ශ්‍රී ලංකා		පාරමිති (මිටර්)	පාරමිති සාමාන්‍ය (මිටර්)	සංවර්ධන පළල (මිටර්)
			වම	දකුණ	වම	දකුණ			
327	SG/RPS/B391/C122/37/04/02	ඉහළම දෙවන පටුම	169080.054/ 170757.755	169061.081/ 170751.425	169078.098/ 170598.232	169065.178/ 170613.498	181.85	4	3
328	SG/RPS/B391/C122/37/04/02/01	පේටිය උඩම මාර්ගය	169257.099/ 170463.909	169238.737/ 170471.838	169852.136/ 169615.784	169832.755/ 169610.846	1367.75	4	3
329	SG/RPS/B391/C122/37/04/02/02	ඉහළම දෙවන පටුම දෙවන අතුරු මාර්ගය	169340.702/ 170007.563	169322.452/ 170015.747	168758.079/ 169048.22	168739.615/ 169055.904	1181.89	4	2
330	SG/RPS/B391/C122/37/04/02/03	දෙල්ගම හේන මාර්ගය	169448.642/ 169967.147	169438.902/ 169984.615	169686.96/ 170069.941	169688.455/ 170052.448	322.15	5	4
331	SG/RPS/B391/C122/37/04/03	රත්ම ඉහළම පාර	169561.328/ 169771.341	169558.092/ 169791.078	169429.088/ 169547.738	169410.713/ 169555.637	320.86	4	3
332	SG/RPS/B391/C122/37/04/03/01	රත්ම හෙලකන්ද ගම මාර්ගය	169732.47/ 170515.381	169746.892/ 170529.237	169964.167/ 170920.42	169964.392/ 170940.42	716.25	4	3
333	SG/RPS/B391/C122/37/04/04	ඉහළම තුන්වන පටුම	169983.534/ 170703.552	169967.032/ 170691.825	170186.282/ 170471.307	170168.722/ 170480.816	453.39	4	3
334	SG/RPS/B391/C122/37/04/05	රත්ම ඉහුරු දෙණිය පාර	169900.825/ 170245.865	169906.296/ 170265.102	170269.205/ 170263.507	170258.248/ 170280.239	457.32	4	3
335	SG/RPS/B391/C122/37/05/01	මේවල්කැටිය නව නිවාස මාර්ගය	169919.468/ 169094.758	169908.546/ 169111.511	170379.529/ 168863.464	170359.579/ 168864.877	955.04	4	3
336	SG/RPS/B391/C122/37/06	දෙහෙනකන්ද ඉහළම අමුණුකැන් මාර්ගය	169127.945/ 171179.318	169120.482/ 171160.762	168855.071/ 171505.051	168839.872/ 171518.05	949.62	5	4
337	SG/RPS/B391/C122/37/07	වතු කණුව පන්සල මාර්ගය	169390.98/ 171293.464	169372.46/ 171301.013	168377.27/ 172024.485	168374.957/ 172029.16	6104.69	3	2.5

අ.ව. අංකය	පාලනික කේතය	පාලන නම	ආරම්භක බණ්ඩාංක කැඳවල ශ්‍රී ලංකා		අවසාන බණ්ඩාංක කැඳවල ශ්‍රී ලංකා		පාලන දිග (මීටර්)	පාලන සාමාන්‍ය පළල (මීටර්)	සංවර්ධන පළල (මීටර්)
			වම	දකුණ	වම	දකුණ			
338	SG/RPS/B391/ C122/37/07/01	වතු කණුව 1 වන පටුම	169567.128/ 171173.082	169578.557/ 171189.494	171223.163/ 170165.914	171211.238/ 170181.181	3931.68	5	4
339	SG/RPS/B391/37/ 07/02	වතු කණුව 2 වන පටුම	170743.783/ 171019.3	170743.235/ 170999.307	170381.828/ 170512.081	170383.984/ 170531.964	779.15	4	3
340	SG/RPS/B391/ C122/37/07/03	වතු කණුව 3 වන පටුම	170892.388/ 170883.13	170872.529/ 170885.497	171324.82/ 172280.922	171305.016/ 172268.588	1977.84	4	3
341	SG/RPS/B391/ C122/37/07/04	වතු කණුව 4 වන පටුම	171072.656/ 170586.923	171073.573/ 170606.902	171393.057/ 170657.404	171373.409/ 170661.141	392.23	4	3
342	SG/RPS/B391/ C122/37/07/05	වතු කණුව 5 වන පටුම	171041.157/ 170314.333	171043.293/ 170334.218	171254.496/ 170370.276	171251.648/ 170390.073	361.72	4	3
343	SG/RPS/B391/ C122/37/08	LRG පහළ රත්ම මාර්ගය	171083.08/ 170182.194	171066.234/ 170192.748	170919.389/ 169468.947	170903.34/ 169480.683	772.34	4	3
344	SG/RPS/B391/ C122/37/08/01	LRG පහළ රත්ම මාර්ගය	169794.356/ 171520.956	169790.274/ 171501.375	170366.208/ 171946.372	170354.753/ 171962.871	1530.98	5	4
345	SG/RPS/B391/ C122/37/09	14 වැනි ඩිවිෂන් මාර්ගය	169993.672/ 171798.197	169986.118/ 171816.745	169713.138/ 172525.244	169702.036/ 172508.609	1025.84	4	3
346	SG/RPS/B391/ C122/37/09/01	උඩ කැල්ල මාර්ගය	170457.055/ 172560.683	170437.851/ 172566.268	170278.724/ 172361.392	170266.613/ 172345.476	491.25	4	3
347	SG/RPS/B391/ C122/37/10	උඩ කැල්ල දෙවන මාර්ගය	170393.191/ 172304.538	170395.727/ 172324.376	170651.877/ 172409.06	170632.262/ 172412.988	397.27	4	3
348	SG/RPS/B391/ C122/37/11	රත්ම දෙමෝදර මාර්ගය	170502.836/ 172806.004	170502.343/ 172825.999	171512.322/ 172582.486	171517.805/ 172601.719	2093.4	4	3

අනු-අංකය	පාරේඛි කේතය	පාරේ නම	ආරම්භක බණ්ඩාරක කැපවල ශ්‍රී ලංකා		අවසාන බණ්ඩාරක කැපවල ශ්‍රී ලංකා		පාරේ දිග (මීටර්)	පාරේ සාමාන්‍ය පළල (මීටර්)	සංවර්ධිත පළල (මීටර්)
			වම	දකුණ	වම	දකුණ			
349	SG/ RPS/ B391/ C122/ 37/ 12	හද්දාර දෙමෝදර ගඟ මාර්ගය	170346.07/ 173493.292	170341.167/ 173512.682	171054.404/ 173956.617	171036.934/ 173956.745	1691.45	4	3
350	SG/ RPS/ B391/ C122/ 37/ 12/ 01	හද්දාර දෙමෝදර ගඟ පළමු පටුම	171151.808/ 173459.271	171136.228/ 173471.811	171252.106/ 173477.248	171254.066/ 173497.152	132.15	4	3
351	SG/ RPS/ B391/ C122/ 37/ 13	දෙහෙන කන්ද නව නිවාස ගම්මානය මාර්ගය	170347.88/ 173493.787	170339.769/ 173512.216	170375.246/ 173412.808	170376.342/ 173397.504	194.05	4	3
352	SG/ RPS/ B391/ C122/ 37/ 14	දෙහෙනකන්ද කාලි කෝවිල මාර්ගය	170306.874/ 173731.068	170304.438/ 173750.919	170475.007/ 174041.77	170456.151/ 174035.103	462.59	5	4
353	SG/ RPS/ B391/ C122/ 37/ 15	විග්නේෂ්වරම පාසල් මාර්ගය	170213.812/ 173836.407	170194.061/ 173835.422	170206.94/ 173739.362	170221.675/ 173726.654	218.93	4	3
354	SG/ RPS/ B391/ C122/ 37/ 16	දෙහෙනකන්ද බංගලා මාර්ගය	170185.081/ 173842.654	170165.772/ 173847.864	170253.466/ 173958.654	170250.571/ 173978.444	168.45	4	3
355	SG/ RPS/ B391/ C122/ 37/ 17	දෙහෙනකන්ද හේන්යාය මාර්ගය	169936.542/ 173853.005	169916.794/ 173851.992	169705.996/ 174632.967	169690.047/ 174621.248	1069.09	4	3
356	SG/ RPS/ B391/ C122/ 37/ 17/ 01	දෙහෙනකන්ද හේන්යාය 1 වන පටුම	169780.659/ 174483.284	169764.02/ 174494.381	169810.848/ 174838.989	169791.749/ 174833.053	380.78	4	2.5
357	SG/ RPS/ B391/ C122/ 37/ 18	දෙහෙනකන්ද 18 වන මාර්ගය	169618.947/ 174098.636	169618.642/ 174118.634	169502.628/ 174028.384	169502.463/ 174048.384	179.52	6	5
358	SG/ RPS/ B391/ C122/ 37/ 19	දෙහෙනකන්ද ඉහළගම මාර්ගය	169393.341/ 174283.995	169384.072/ 174301.717	168797.907/ 172940.695	168778.278/ 172944.531	1873.52	4	3
359	SG/ RPS/ C203/ D223/ 49/ 04/ 01	ගංගොඩ මාර්ගය	165816.668/ 174333.205	165827.408/ 174350.077	166276.504/ 173588.547	166293.253/ 173599.476	1370.09	4	2.5


අ.ව. අංකය	පාලන ඒකකය	පාලන නම	ආරම්භක බණ්ඩාංක කැඳවල ශ්‍රී ලංකා		අවසාන බණ්ඩාංක කැඳවල ශ්‍රී ලංකා		පාලන දිග (මීටර්)	පාලන සාමාන්‍ය පළල (මීටර්)	සංවර්ධන පළල (මීටර්)
			වම	දකුණ	වම	දකුණ			
360	SG/ RPS/ C203/ D223/ 49/ 04/ 01/ 01	ගංගොඩ මාර්ගය 01 වැනි පටුම	165622.967/ 173975.406	165617.173/ 173995.017	165357.339/ 174043.049	165358.964/ 174063.167	293.41	4	2.5
361	SG/ RPS/ C203/ D223/ 49/ 04/ 02	බට්ටෙලෙ WVK ජල විදුලි බලාගාරය	166145.445/ 174131.612	166146.301/ 174151.594	166271.854/ 174411.013	166251.856/ 174410.705	446.06	5	3
362	SG/ RPS/ C203/ D223/ 49/ 04/ 03	කෙම්පනාවත්ත නාහිටිය පහළ මාර්ගය	166535.482/ 173390.639	166550.441/ 173403.722	166806.44/ 173485.129	166825.489/ 173491.424	791.31	3	2.5
363	SG/ RPS/ C203/ D223/ 49/ 05	කෝන්ගහ වත්ත උඩ මාර්ගය	166316.762/ 171817.731	166325.807/ 171835.213	165002.02/ 173769.038	165021.889/ 173770.556	2866.61	5	4
364	SG/ RPS/ C203/ D223/ 49/ 05/ 01	කෝන්ගහ වත්ත 1 වන පටුම	165765.403/ 172806.954	165775.801/ 172824.039	166036.566/ 173095.825	166045.356/ 173113.791	1074.11	3	2.5
365	SG/ RPS/ C203/ D223/ 49/ 06	බානාගොඩ 12 වන පටුම වලඟේ මාර්ගය	166249.227/ 171790.863	166267.368/ 171799.284	166759.554/ 171487.661	166769.435/ 171505.049	874.5	4	3
366	SG/ RPS/ C203/ D223/ 49/ 07	බානාගොඩ ඉදිගහඟේ මාර්ගය	165860.228/ 171340.567	165841.089/ 171346.374	165989.005/ 171838.337	165970.953/ 171829.728	596	4	3
367	SG/ RPS/ C203/ D223/ 49/ 08	බානාගොඩ බෝගහඟේ මාර්ගය	166260.603/ 170214.429	166252.885/ 170232.742	166123.713/ 170783.937	166114.12/ 170766.625	705.66	3	2.5
368	SG/ RPS/ C203/ D223/ 49/ 09	හීන්බරණ්ඩුව පොල්වංගුව මාර්ගය	165886.038/ 169812.498	165867.825/ 169804.937	164393.864/ 170410.941	164394.301/ 170424.713	2544.09	4	3
369	SG/ RPS/ C203/ D223/ 49/ 09/ 01	සමඟි මාවත 8 වැනි පටුම	165719.267/ 169924.213	165707.302/ 169940.239	165601.372/ 169897.005	165608.249/ 169915.785	114.5	4	2.5
370	SG/ RPSC203/ D223/ 49/ 09/ 02	හීන්බරණ්ඩුව පොල්වංගුව 1 වන පටුම	165604.457/ 170236.248	165590.578/ 170250.658	165734.464/ 170552.405	165715.715/ 170559.367	437.33	3	2.5

අනු-අංකය	පාලන ක්ෂේත්‍රය	පාලන නම	ආරම්භක බණ්ඩාරක කැඳවල ශ්‍රී ලංකා		අවසාන බණ්ඩාරක කැඳවල ශ්‍රී ලංකා		පාලන දින (මිටර්)	පාලන සාමාන්‍ය සලල (මිටර්)	සංවර්ධන සලල (මිටර්)
			වම	දකුණ	වම	දකුණ			
371	SG/RPS/ C203/ D223/ 49/ 09/ 03	හින්බරණ්ඩුව පොල්වංගුව 2 වන පවුම	165345.563/ 170223.418	165355.553/ 170240.746	164436.405/ 170610.263	164453.508/ 170620.63	1558.45	5	4
372	SG/RPS/ C203/ D223/ 49/ 09/ 04	හින් බරණ්ඩුව හේන්යාය මාර්ගය	164481.763/ 169976.563	164464.766/ 169987.287	164593.811/ 170450.871	164612.151/ 170458.581	730.58	4	2.5
373	SG/RPS/ C203/ D223/ 49/ 10	බනාගොඩ 07 වැනි පවුම	165667.159/ 169423.539	165652.913/ 169437.575	165776.658/ 169463.696	165775.267/ 169483.647	126.89	5	4
374	SG/RPS/ C203/ D223/ 49/ 11	බනාගොඩ මීවල මාර්ගය	165542.665/ 169212.413	165522.875/ 169209.726	166713.516/ 167605.179	166727.075/ 167619.748	2873.13	4	2.5
375	SG/RPSC203/ D223/ 49/ 12	බනාගොඩ ලයනල් විජේතිලක පවුම	165289.401/ 169143.388	165307.695/ 169150.367	165642.389/ 168844.789	165659.124/ 168856.247	533.77	4	2.5
376	SG/RPS/ C203/ D223/ 49/ 12/ 01	බනාගොඩ 04 වන පවුම	165312.904/ 169121.016	165308.824/ 169140.596	165043.968/ 168578.99	165033.343/ 168595.935	735.76	4.5	2.5
377	SG/RPS/ C203/ D223/ 49/ 12/ 02	බනාගොඩ 03 වැනි පවුම	165207.259/ 169217.43	165188.481/ 169224.314	165156.135/ 169334.497	165169.765/ 169349.134	147.35	4	2.5
378	SG/RPS/ C203/ D223/ 49/ 12/ 03	බනාගොඩ 2 වන පවුම	164697.918/ 169640.158	164690.481/ 169658.725	164372.324/ 169814.393	164352.533/ 169811.519	625.98	4	2.5


අනු-අංකය	පාරම්භික කේතය	පාර්ශ්ව	ආරම්භක බණ්ඩාංක කැපවල ශ්‍රී ලංකා		අවසාන බණ්ඩාංක කැපවල ශ්‍රී ලංකා		පාර්ශ්ව දිග (මීටර්)	පාර්ශ්ව සාමාන්‍ය පළල (මීටර්)	සංවර්ධිත පළල (මීටර්)
			වම	දකුණ	වම	දකුණ			
379	SG/RPS/C203/D223/49/13	බටහිර දොරටුවේ 05 වන පටුම	165572.816/ 175071.581	165571.488/ 175091.464	165708.619/ 175211.335	165689.545/ 175204.833	228.4	5	3
380	SG/RPS/C203/D223/49/14	බටහිර දොරටුවේ මහලේ 01 වන පටුම	165247.135/ 175264.565	165227.998/ 175267.996	165625.949/ 177213.275	165622.736/ 177234.315	2941.54	3	2.5
381	SG/RPS/B391/D119/50/01	අළුපොල දොරටුවේ	168200.199/ 179221.48	168202.898/ 179241.173	168568.384/ 178864.773	168580.247/ 178849.004	1105.25	4	2.5
382	SG/RPS/B391/D119/51	බටහිර දොරටුවේ	166711.905/ 177889.425	166727.211/ 177901.565	166661.66/ 177480.605	166646.345/ 177492.918	512.46	4	2.5
383	SG/RPS/B391/D119/51/01	බටහිර දොරටුවේ	167378.153/ 175906.12	167358.424/ 175909.289	166805.109/ 181419.066	166785.16/ 181425.414	8800.61	7	4.5
384	SG/RPS/B391/D119/51/01/01	පහළ දොරටුවේ	167420.937/ 176747.383	167402.378/ 176754.896	167261.631/ 176700.024	167270.744/ 176717.827	165.85	4	2.5
385	SG/RPS/B391/D119/51/01/02	දොරටුවේ 01 වැනි පටුම	166768.74/ 176613.475	166788.526/ 176616.398	167312.19/ 176181.047	167307.582/ 176200.508	1906.43	5.5	4.3
386	SG/RPS/B391/D119/51/02	දොරටුවේ 02 වැනි පටුම	167075.322/ 176624.582	167059.286/ 176612.632	167230.005/ 176651.071	167210.027/ 176652.016	307.54	4	2.5

අනු-අංකය	පාරෙහි කේතය	පාරේ නම	ආරම්භක බණ්ඩාංක කැඳවල ශ්‍රී ලංකා		අවසාන බණ්ඩාංක කැඳවල ශ්‍රී ලංකා		පාරේ දිග (මීටර්)	පාරේ සාමාන්‍ය සළල (මීටර්)	සංවර්ධිත සළල (මීටර්)
			වම	දකුණ	වම	දකුණ			
387	SG/RPS/B391/D119/51/03	තොණ්ඩමත් පුර මාර්ගය 01 වැනි පටුම	167214.157/ 176270.135	167200.512/ 176284.154	167201.052/ 176384.28	167218.584/ 176394.027	141.11	3	2.5
388	SG/RPS/B391/D119/51/04	බෙලගම මාර්ගය	167607.032/ 177852.399	167623.824/ 177861.55	167372.67/ 178716.077	167352.781/ 178713.975	494.39	4	3
389	SG/RPS/B391/D119/51/04/01	මහලස්වත්ත රැවුලා දොල මාර්ගය	166757.023/ 176664.649	166746.9/ 176681.898	166534.123/ 175751.833	166514.125/ 175751.561	1697.46	4	3.5
390	SG/RPS/B391/D119/51/04/01/01	මහලස්වත්ත රැවුලා දොල මාර්ගය 04 වන පටුම	165860.372/ 178550.893	165840.642/ 178549.529	166672.876/ 176611.41	166680.514/ 176629.538	2699.41	4	3
391	SG/RPS/B391/D119/51/04/01/02	මහලස්වත්ත රැවුලා දොල මාර්ගය 02 වන පටුම	166246.598/ 176959.293	166229.369/ 176969.952	166298.297/ 177215.585	166278.243/ 177216.734	271.23	4	2.5
392	SG/RPS/B391/D119/51/04/01/03	මහලස්වත්ත රැවුලා දොල මාර්ගය 01 පටුම	166135.525/ 176976.339	166113.673/ 176972.603	165814.134/ 177017.846	165796.262/ 177026.706	676.04	4	2.5
393	SG/RPS/B391/D119/51/04/02	බේලේන්ගම 01 වැනි පටුම	165898.465/ 178310.068	165883.62/ 178323.471	166205.986/ 178077.695	166218.197/ 178074.987	634.98	3	2.5

SG/RPS/A4/22 - Muwanthenna Road

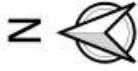

Rathnapura Pradeshiya
Sabha Area

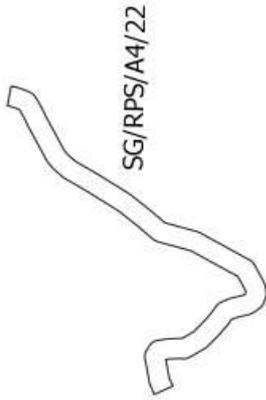

SG/RPS/A4/22

Muwanthenna

Kandawala Srilanka


Road Start Left - 163489.793/162349.941
Coordinate Right - 163486.994/162369.766
Road End Left - 163345.639/162062.985
Coordinate Right - 163327.437/162071.275

Data Source : Google Satalite Images & Gps
Tracking System
Desigend By : G.V.D.T.Vidanage
Office : Rathnapura Pradeshiya Sabha
Date : 2025.08.09


LEGEND

ROADS
PS

SCALE - 1:50000

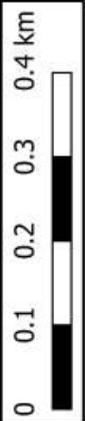


SG/RPS/A4/22/01 - Muwanthenna 1st lane


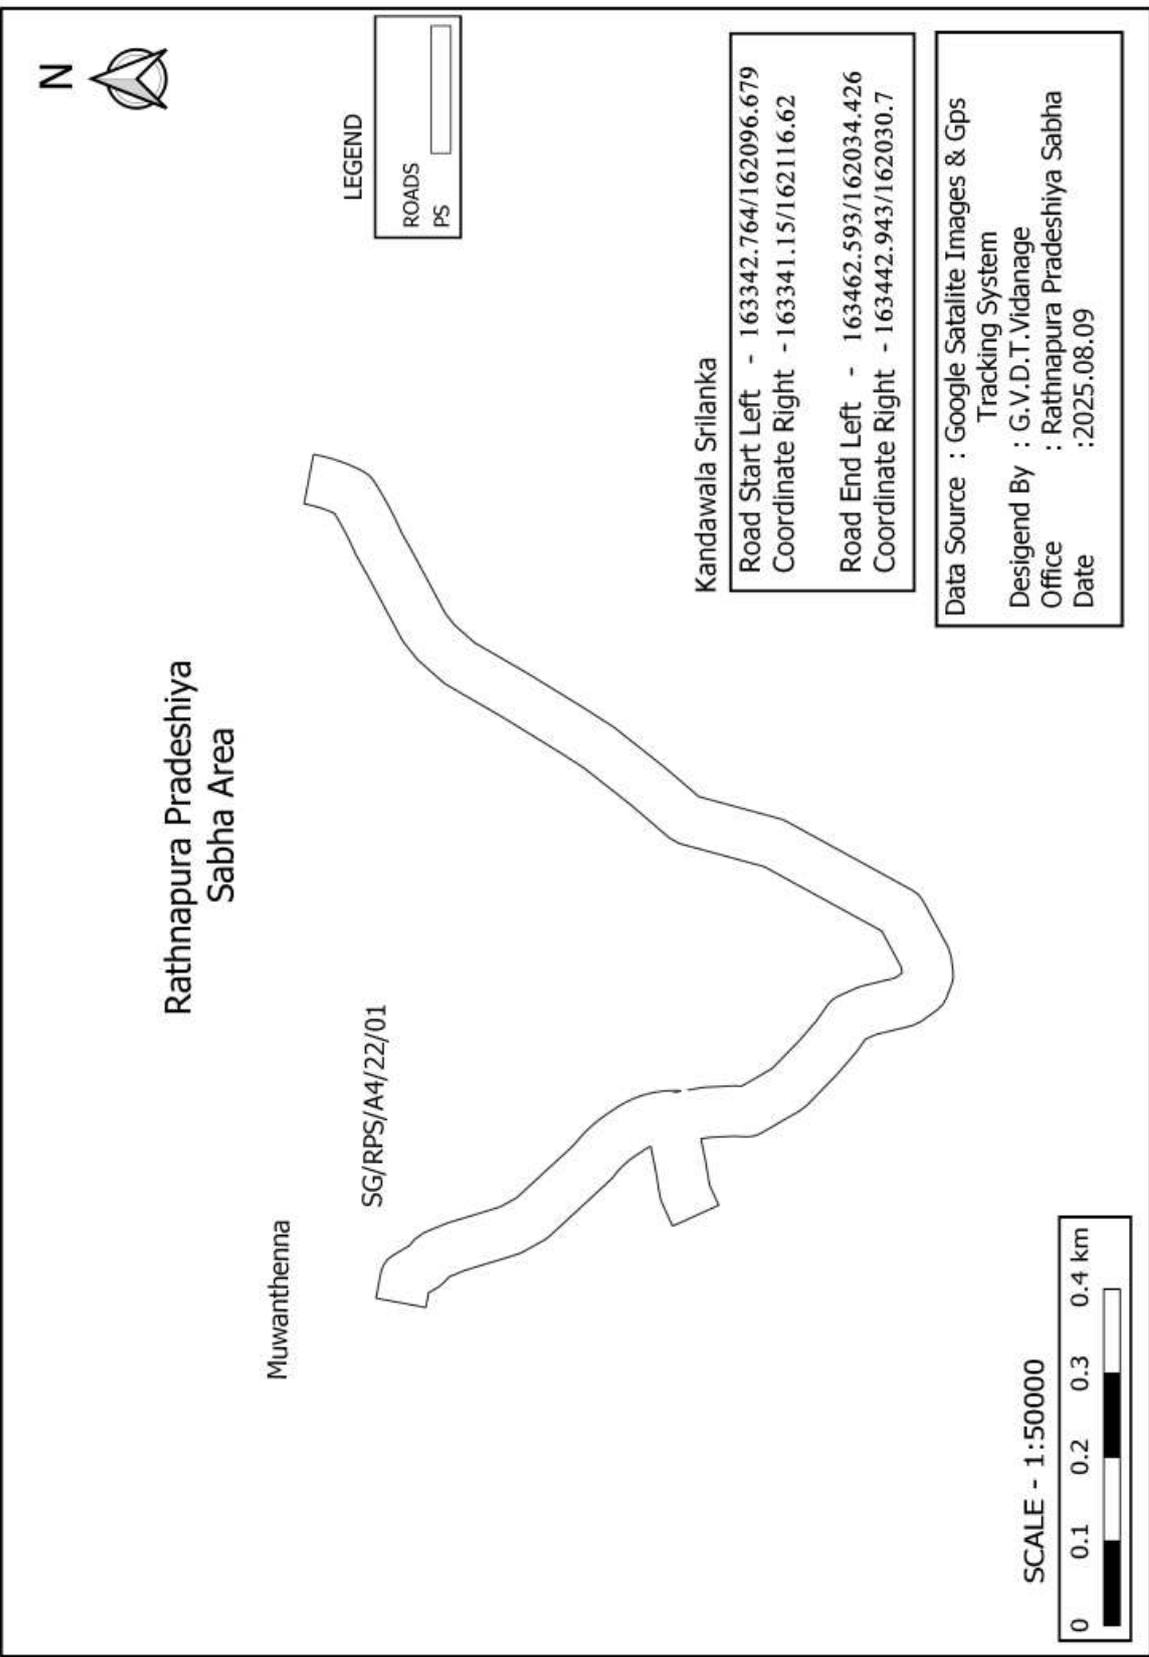


SG/RPS/A4/22/03 - Koladagala Katandola Wathta Road

Rathnapura Pradeshiya
Sabha Area

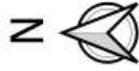

LEGEND

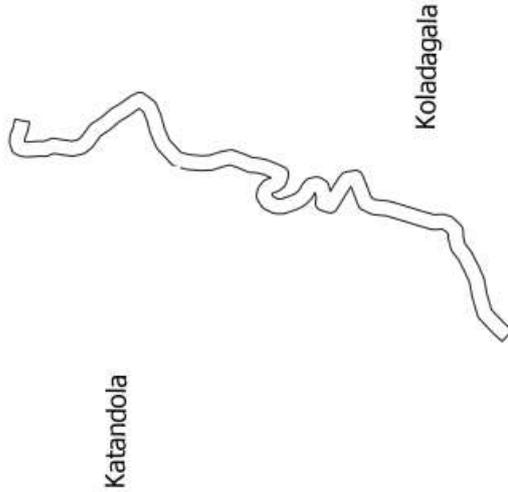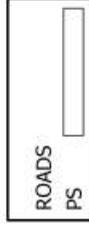


Kandawala Srilanka

Road Start Left - 163636.54/163002.337
Coordinate Right - 163616.889/162998.615
Road End Left - 162987.018/162703.591
Coordinate Right - 162973.542/162718.37

Data Source : Google Satalite Images & Gps
Tracking System
Desigend By : G.V.D.T.Vidanage
Office : Rathnapura Pradeshiya Sabha
Date : 2025.08.09

SCALE - 1:50000




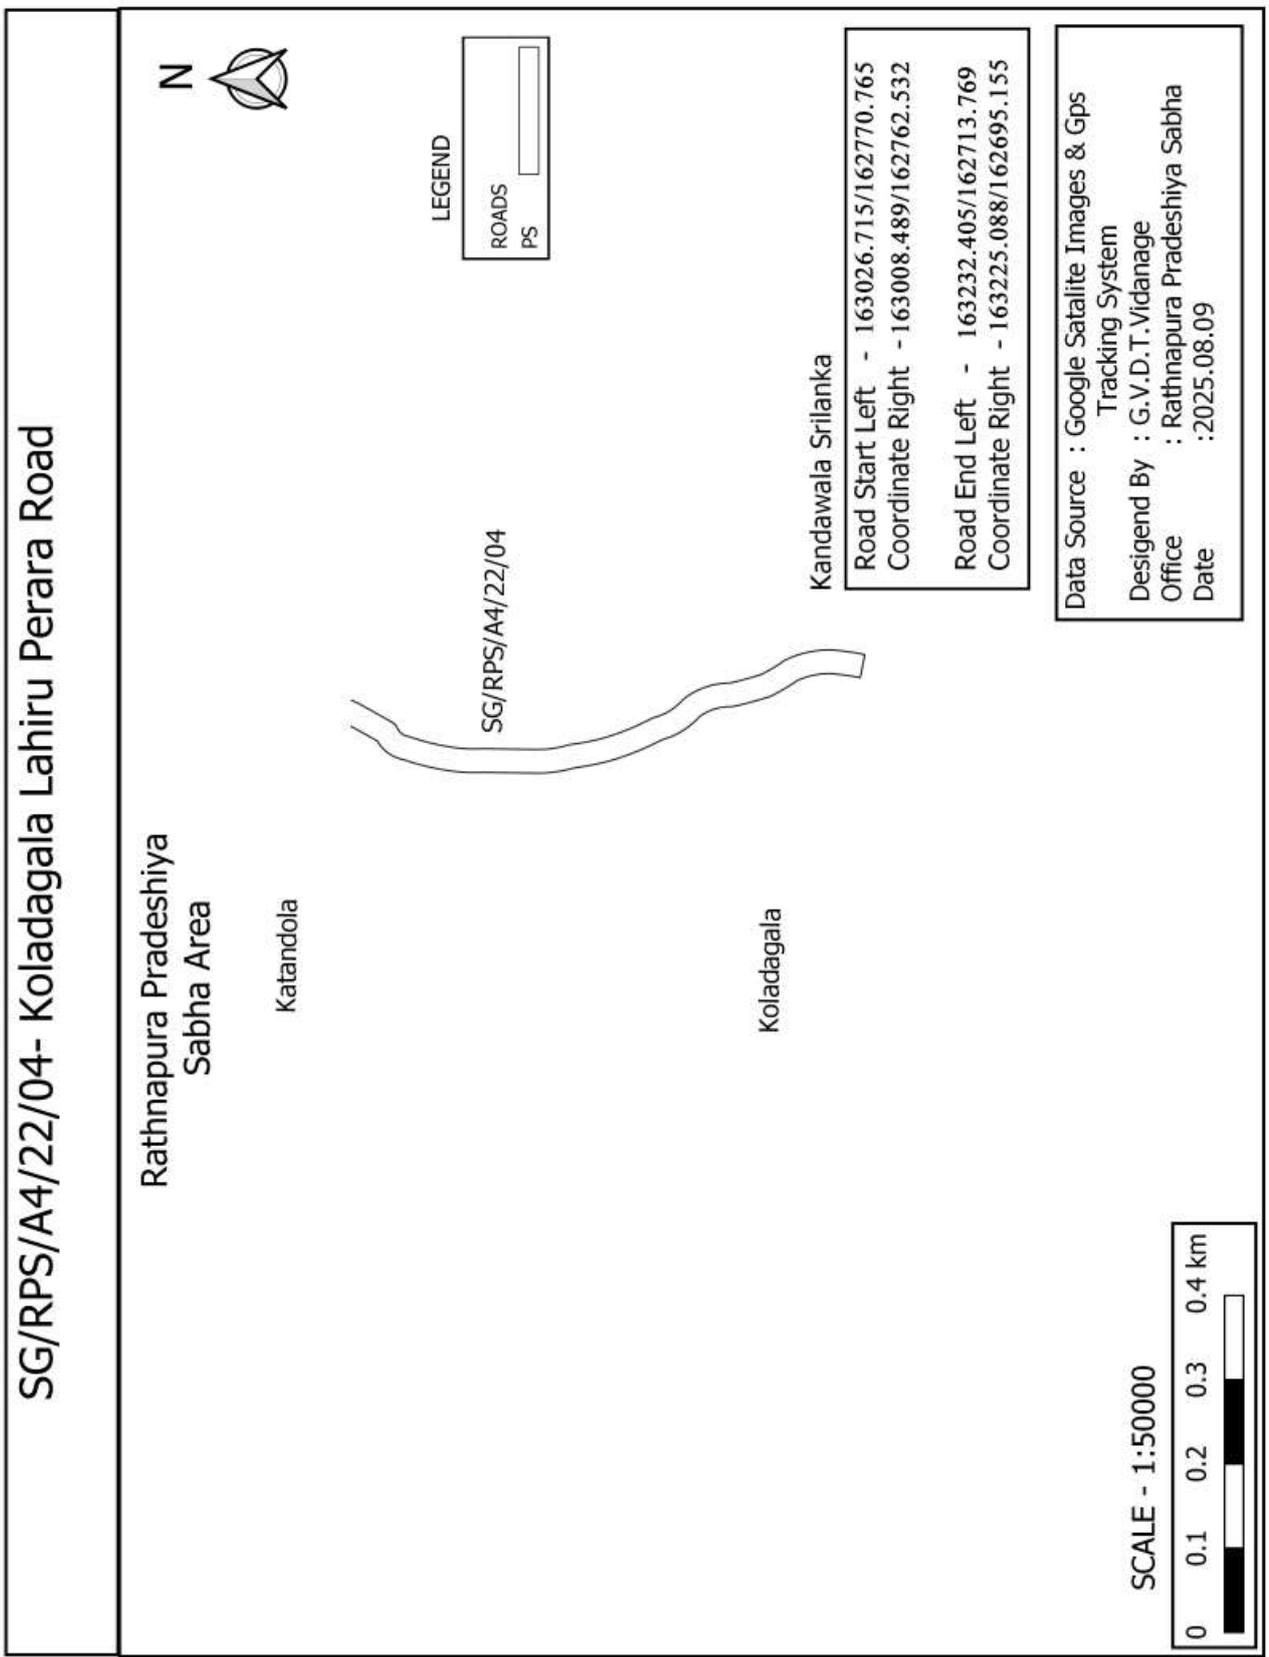

SG/RPS/A4/22/04/01 - Koladagala Lahiru perera 1st Santha Lane



Koladagala
Rathnapura Pradeshiya
Sabha Area

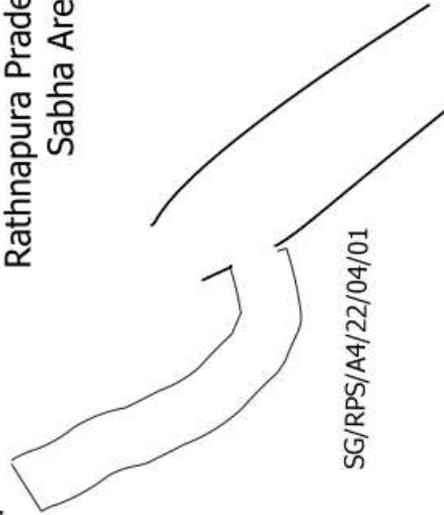

SG/RPS/A4/22/04/01

LEGEND

ROADS	
PS	

Kandawala Srilanka


Road Start Left - 163042.097/162708.441
Coordinate Right - 163023.022/162714.453

Road End Left - 163116.038/162642.395
Coordinate Right - 163105.43/162625.44


Data Source : Google Satalite Images & Gps
Tracking System

Desigend By : G.V.D.T.Vidanage
Office : Rathnapura Pradeshiya Sabha
Date : 2025.08.09


SCALE - 1:50000

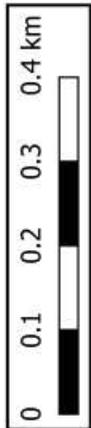

SG/RPS/A4/22/04/02 - koladagala lahiru perera 2nd Lane

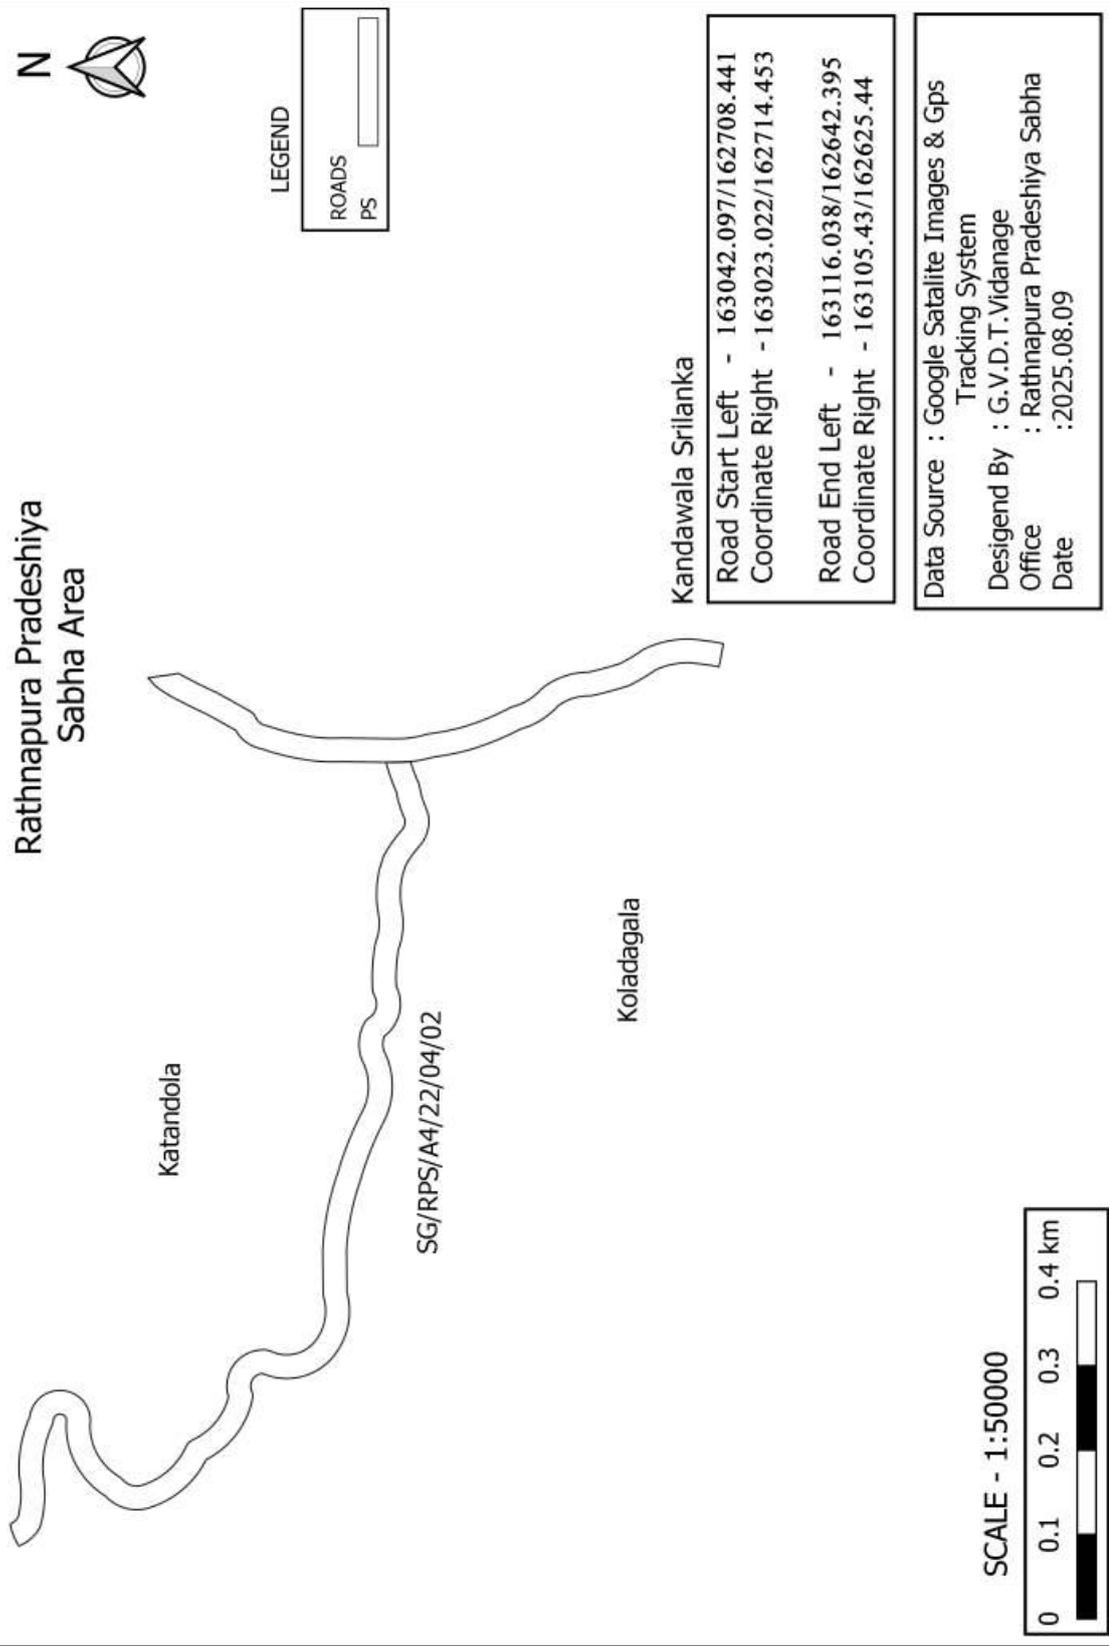

SG/RPS/A4/22/05 - koladagala main Road no 10 kovil Road

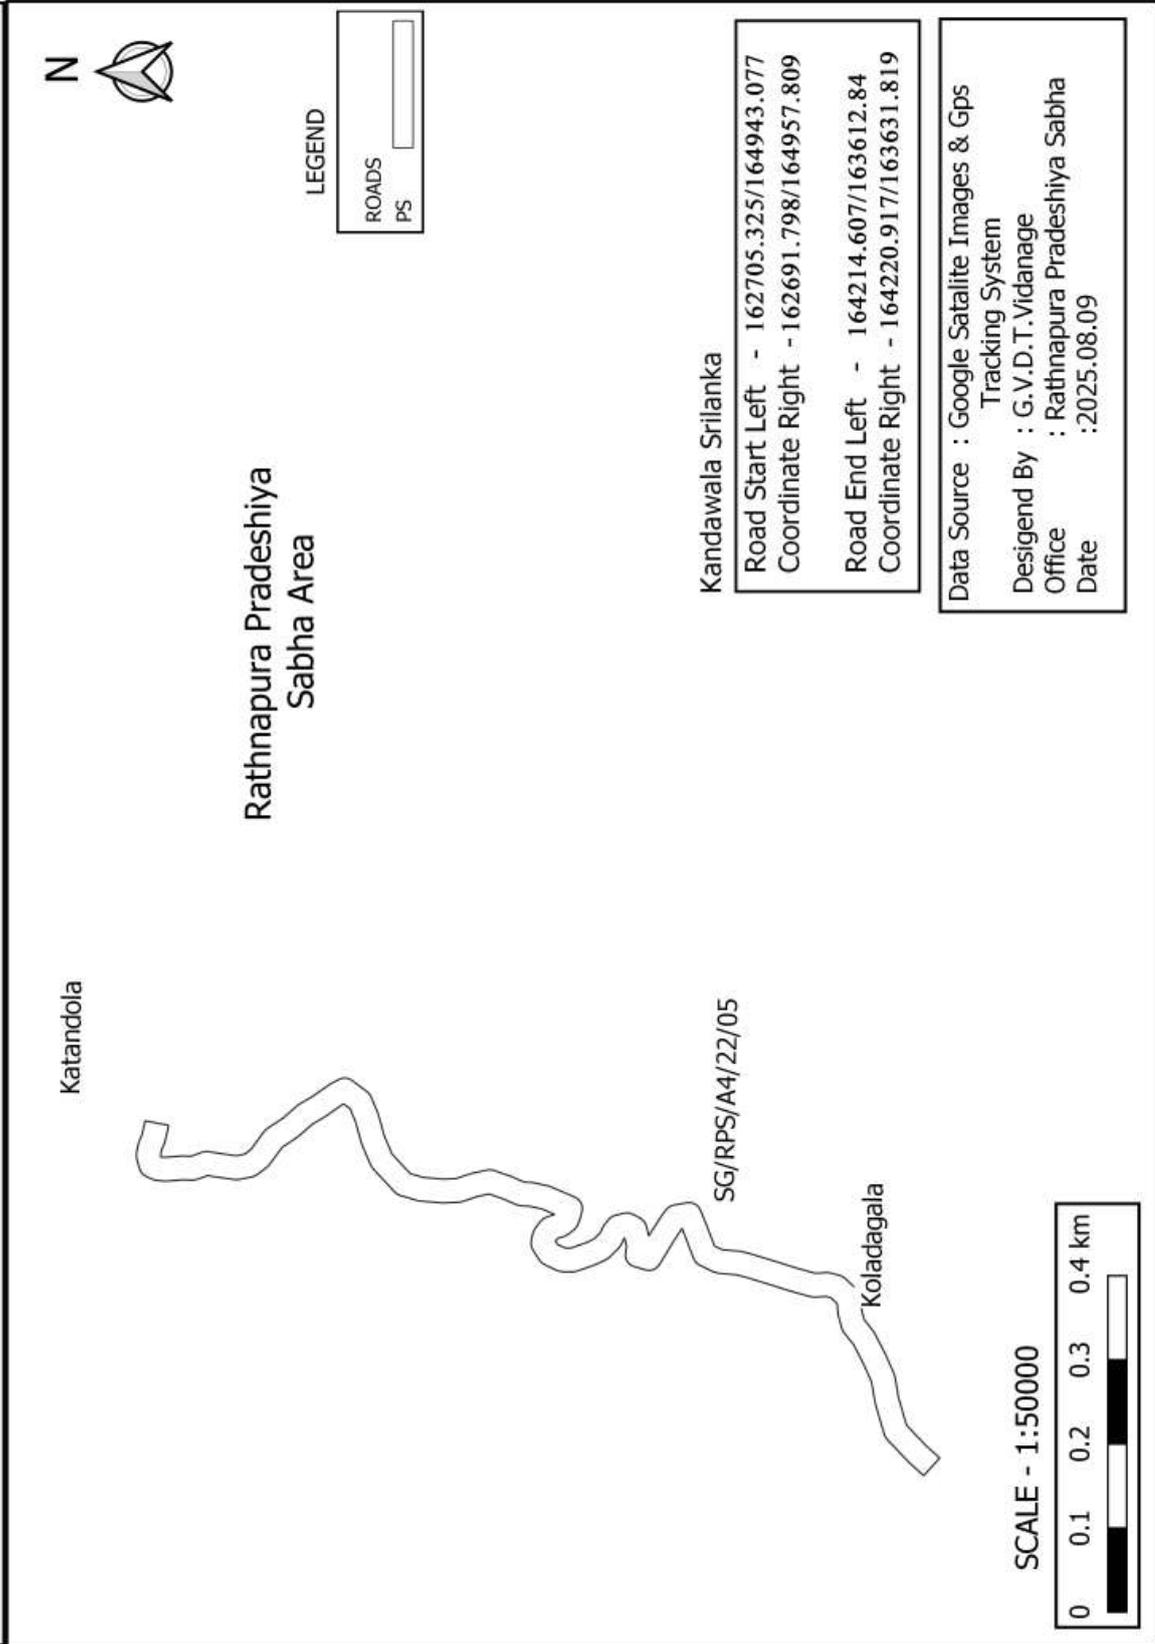


SG/RPS/A4/22/05/01 - koladagalalahiru perara 1 st Lane



LEGEND

ROADS	
PS	

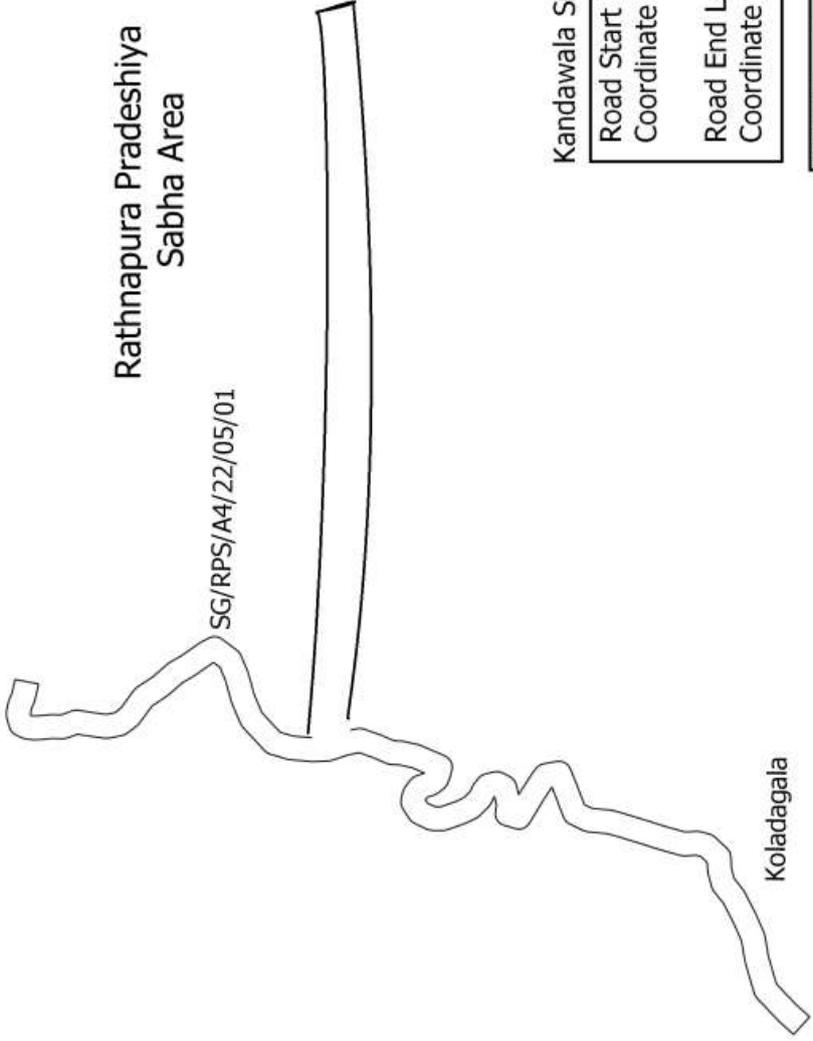

Kandawala Srilanka

Road Start Left	- 162709.601/165079.892
Coordinate Right	- 162722.069/165095.529
Road End Left	- 162739.229/164976.354
Coordinate Right	- 162722.887/164987.886

Data Source	: Google Satalite Images & Gps Tracking System
Desigend By	: G.V.D.T.Vidanage
Office	: Rathnapura Pradeshiya Sabha
Date	:2025.08.09

SCALE - 1:50000



SG/RPS/A4/23 - Hettikanda Main Road



Rathnapura Pradeshiya
Sabha Area

Hettikanda



LEGEND

ROADS	
PS	

Kandawala Srilanka


Road Start Left - 163448.108/175549.45
Coordinate Right - 163428.313/175548.157
Road End Left - 163395.252/172923.795
Coordinate Right - 163378.373/172934.637


Data Source : Google Satalite Images & Gps
Tracking System
Desigend By : G.V.D.T.Vidanage
Office : Rathnapura Pradeshiya Sabha
Date :2025.08.09


SCALE - 1:50000





SG/RPS/A4/23/01 - Koswelpola Road

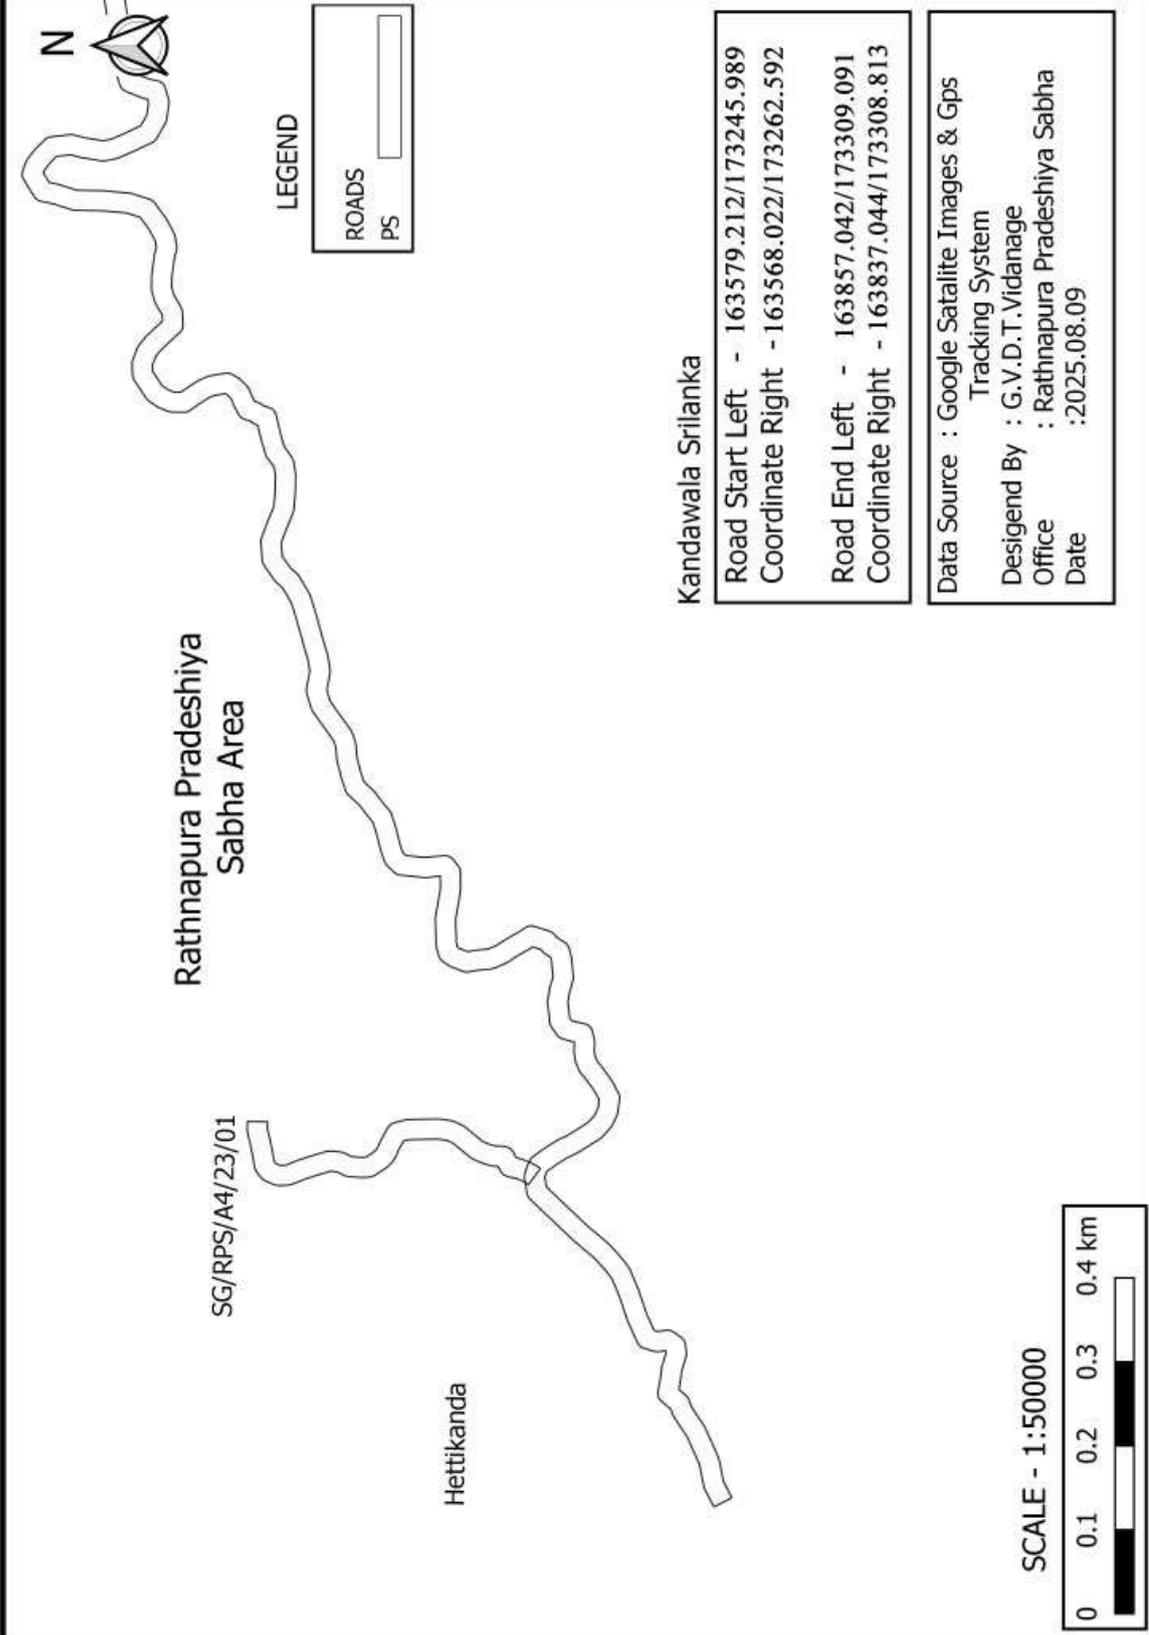


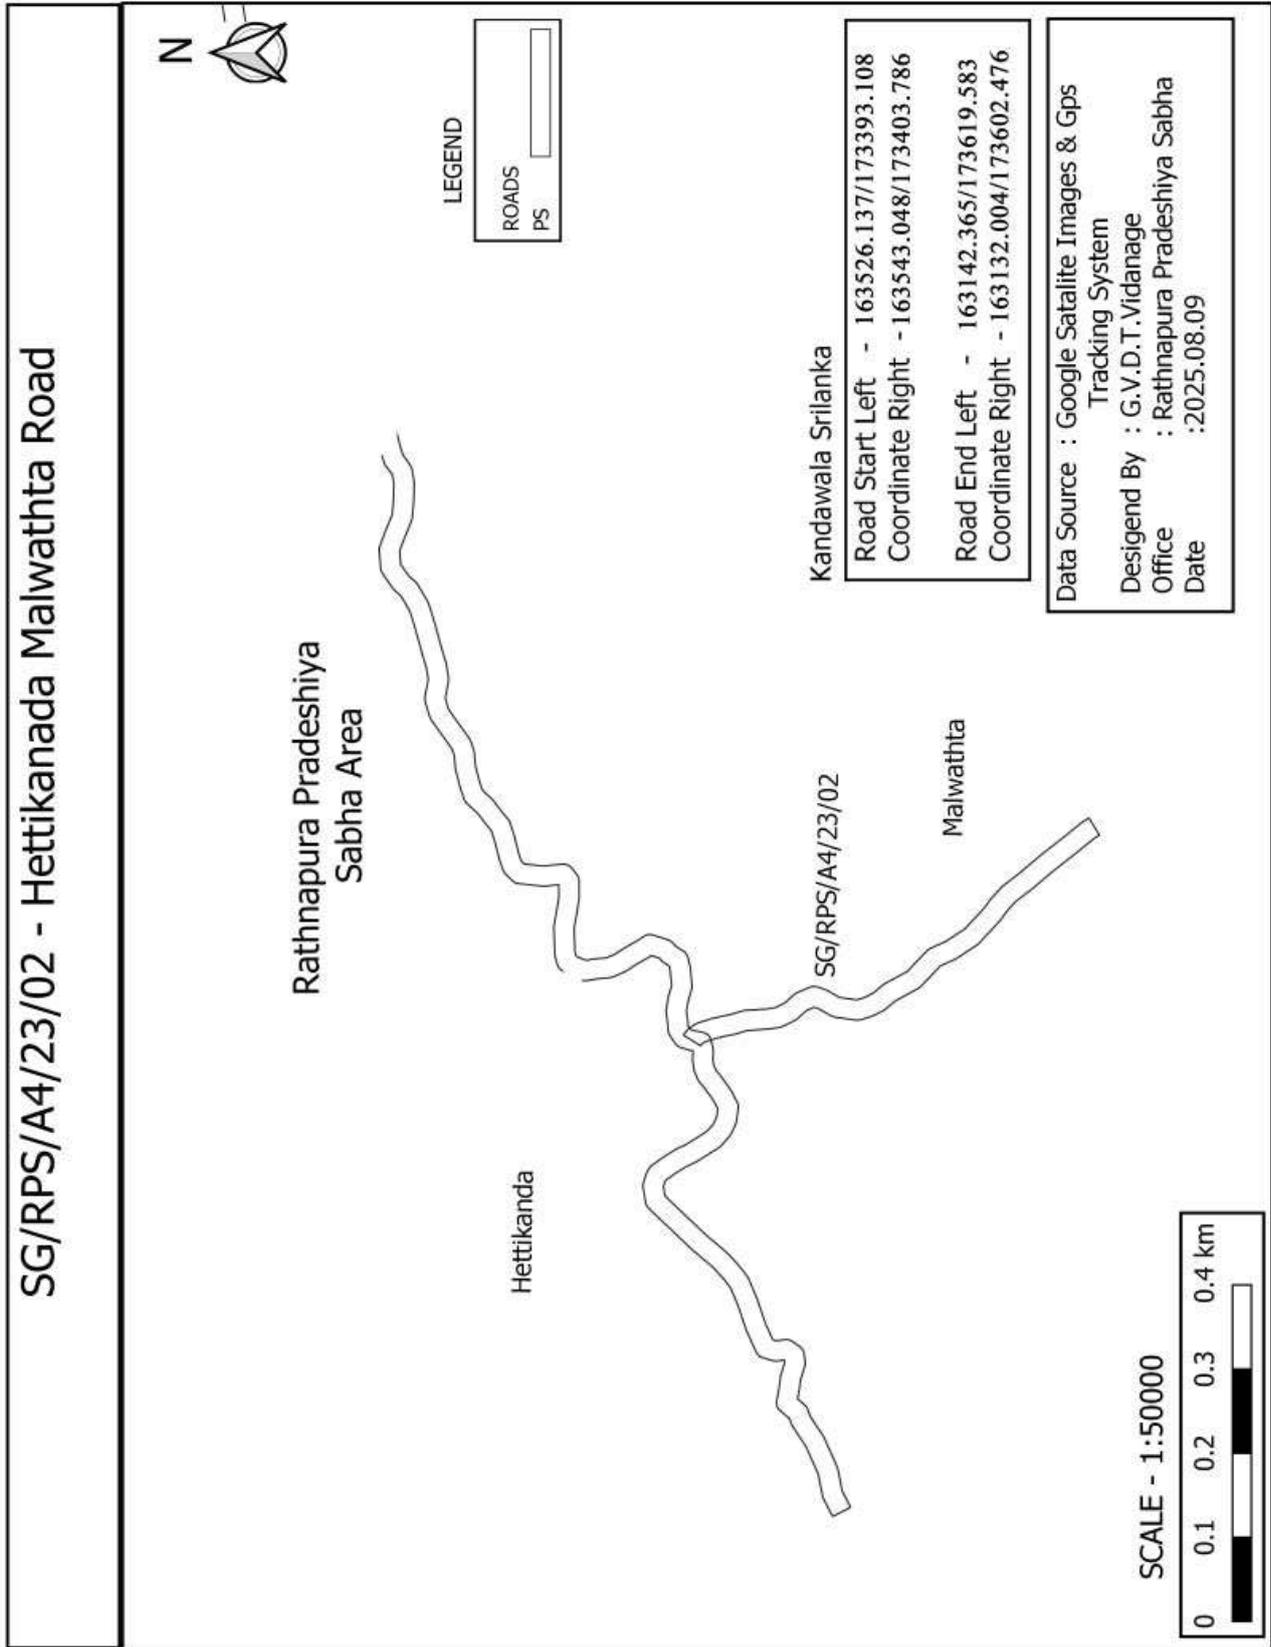


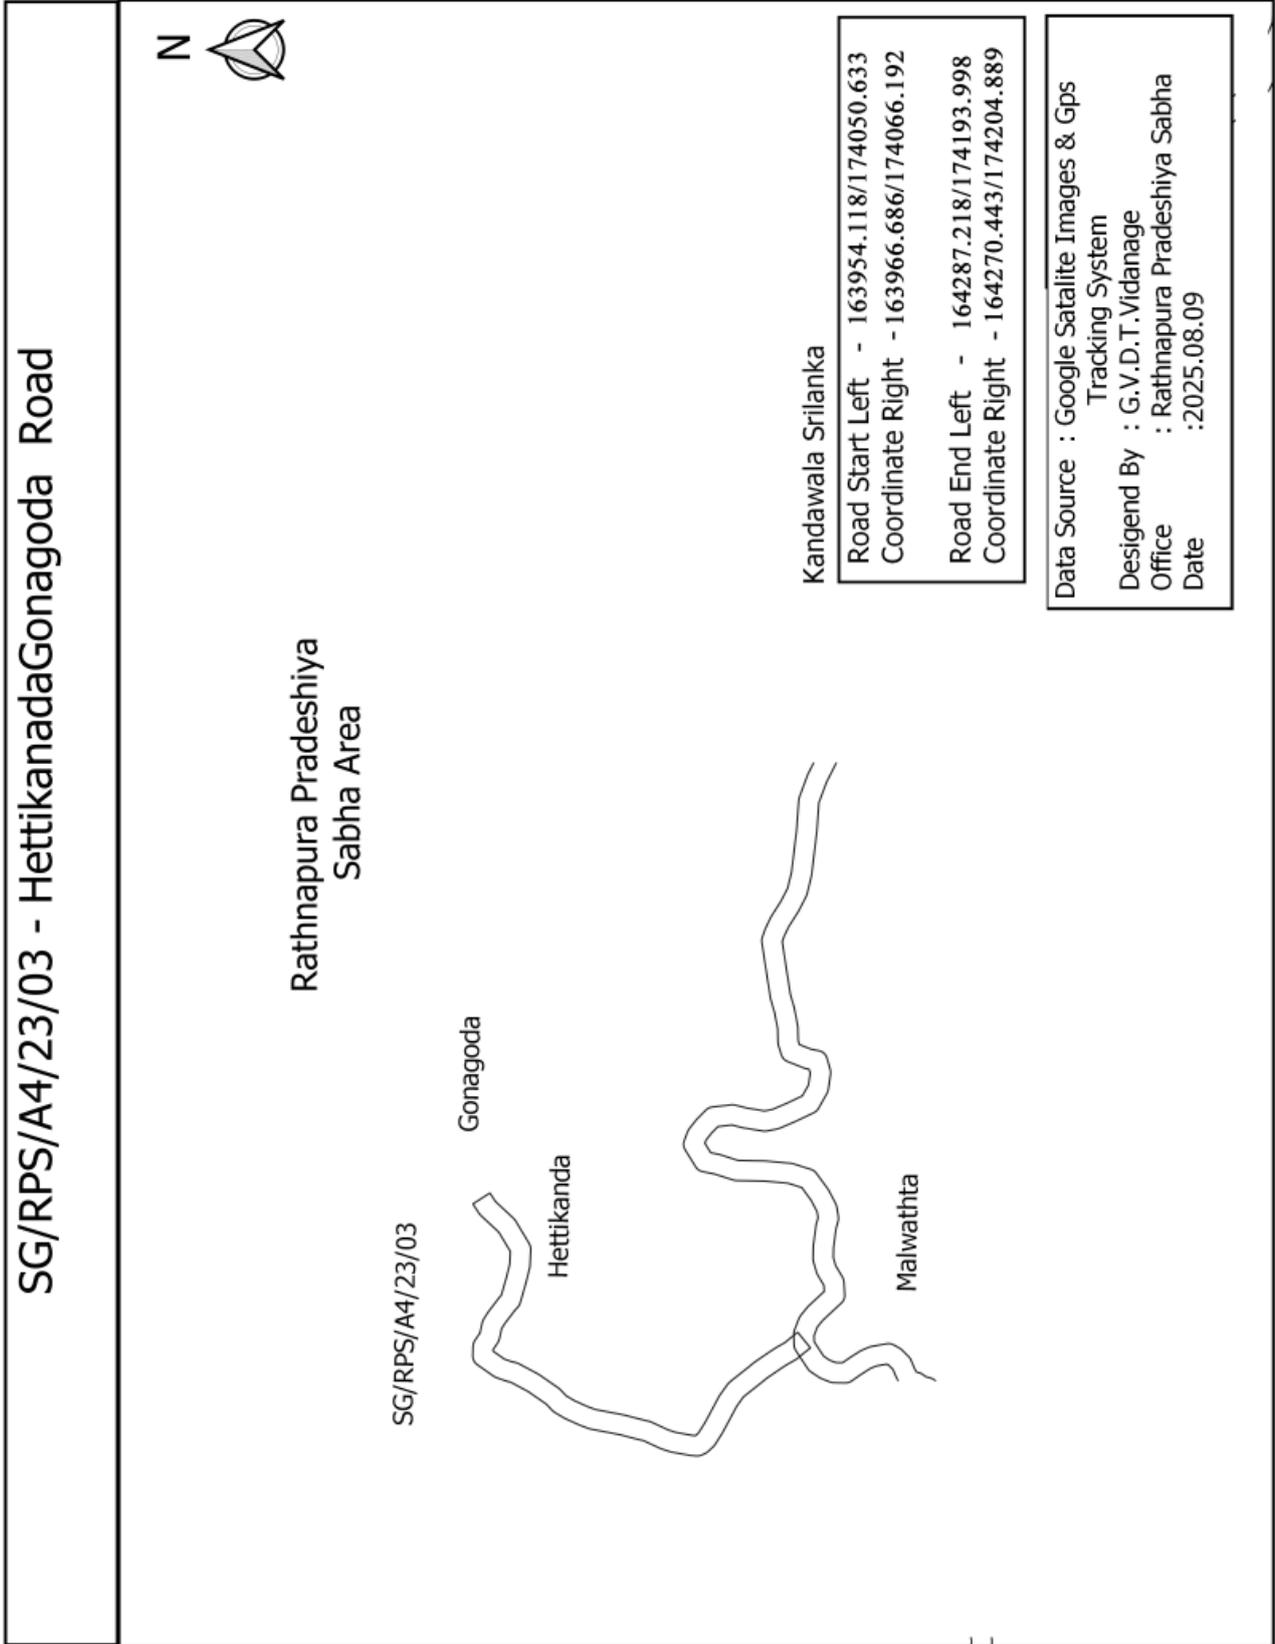

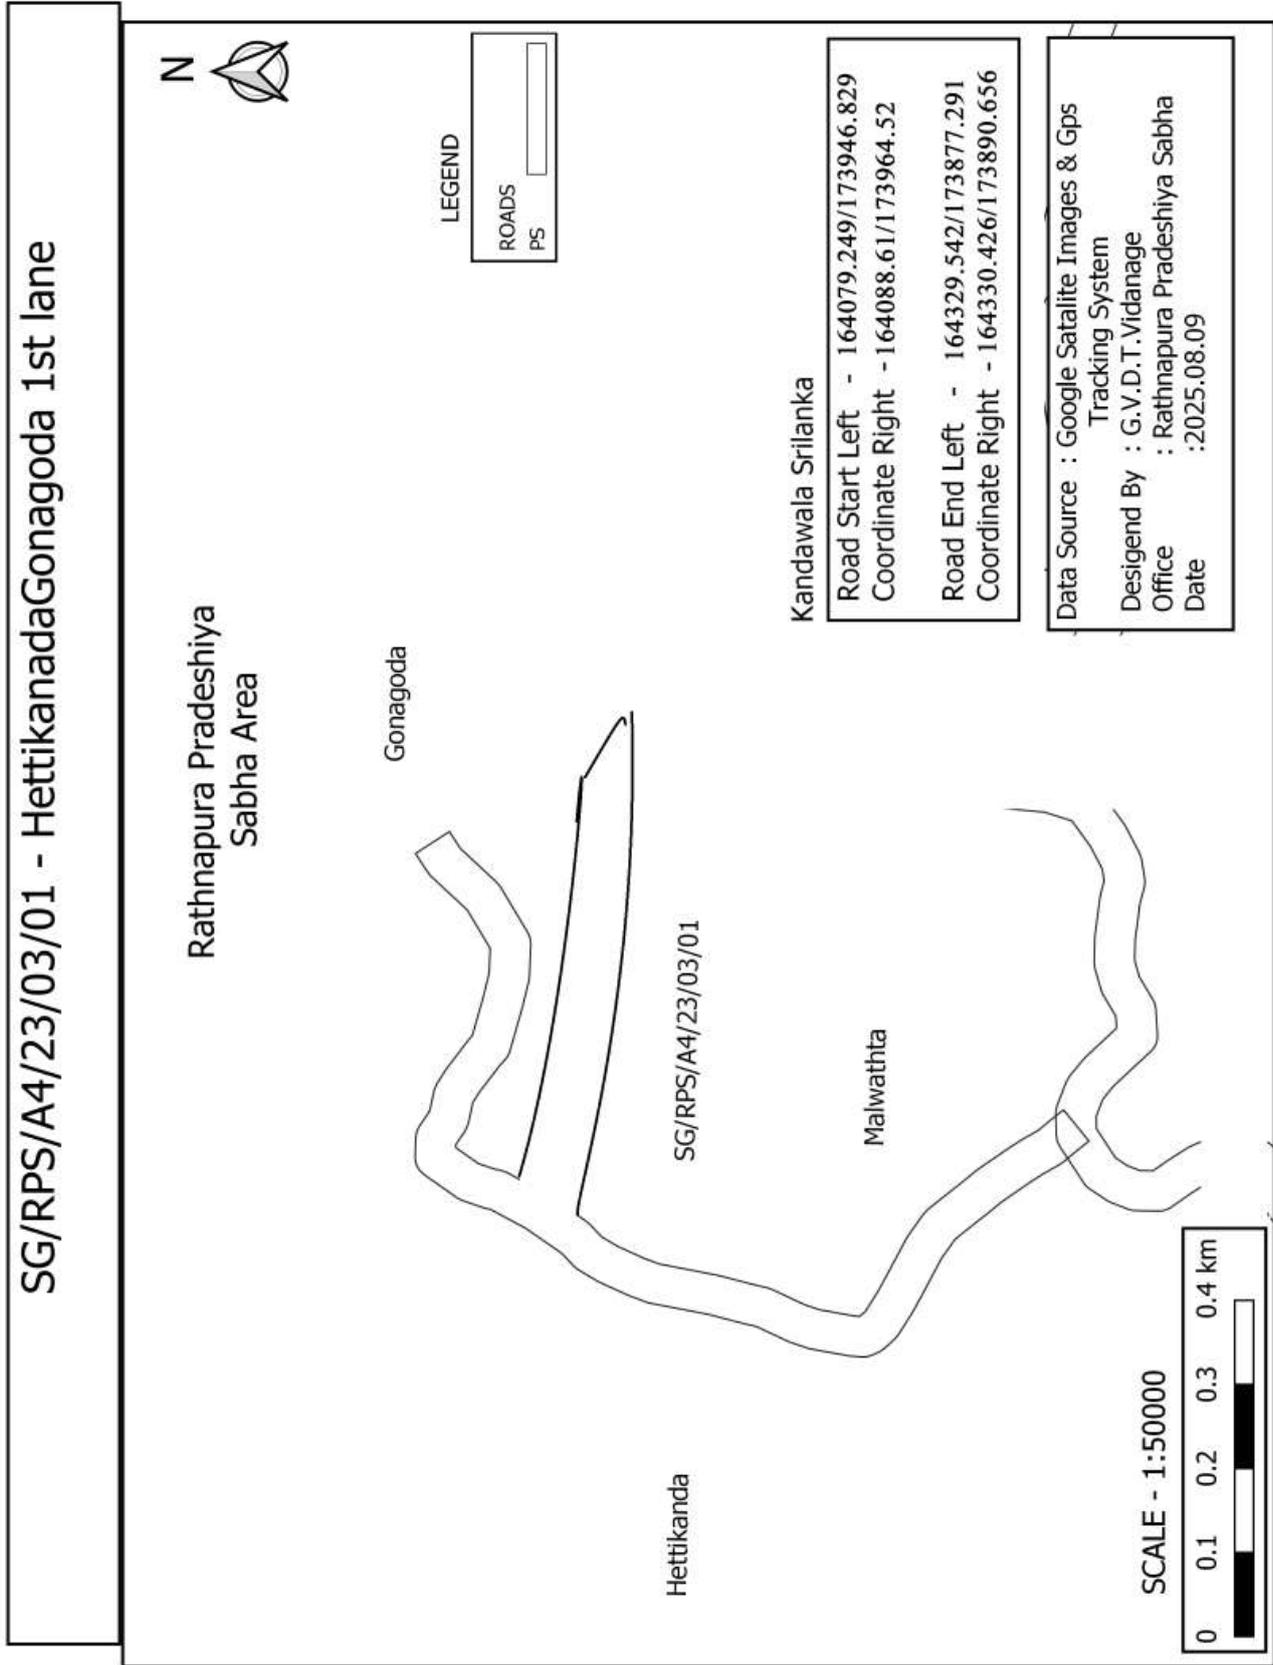

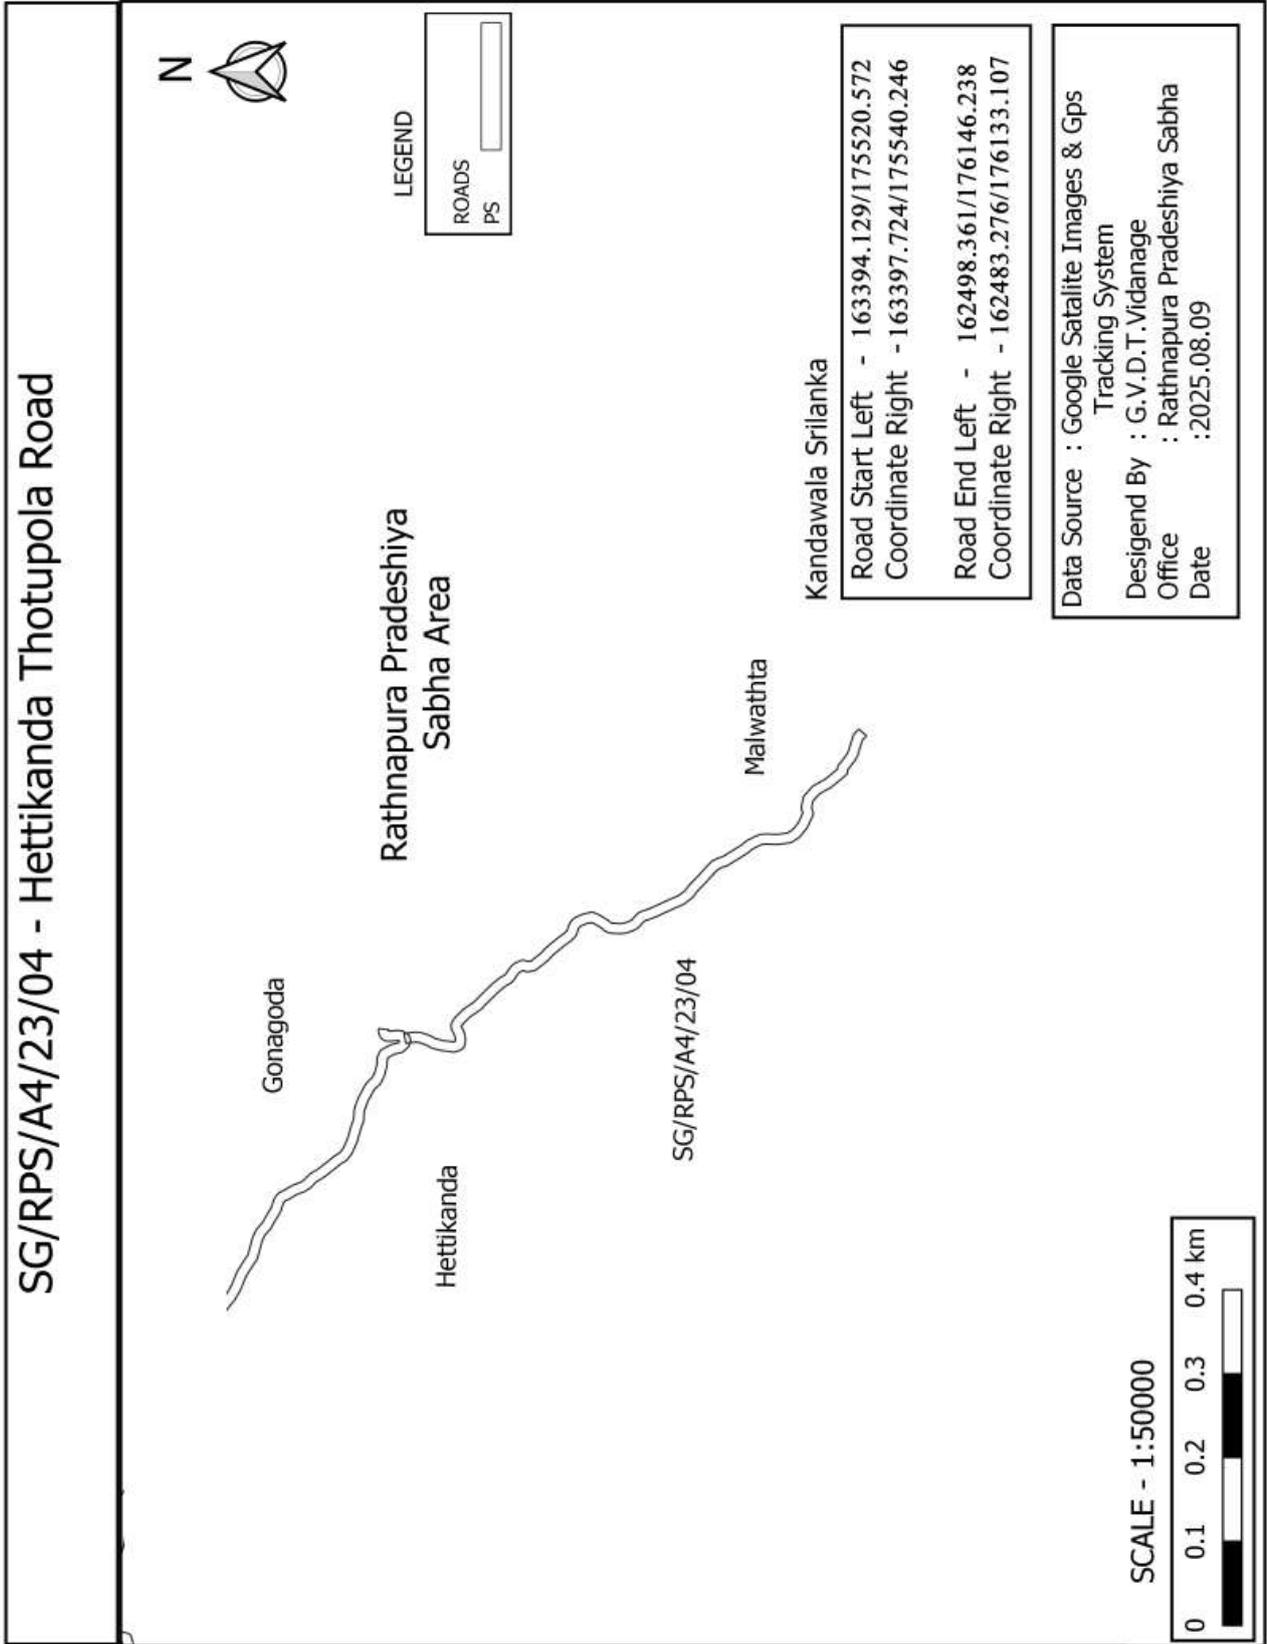

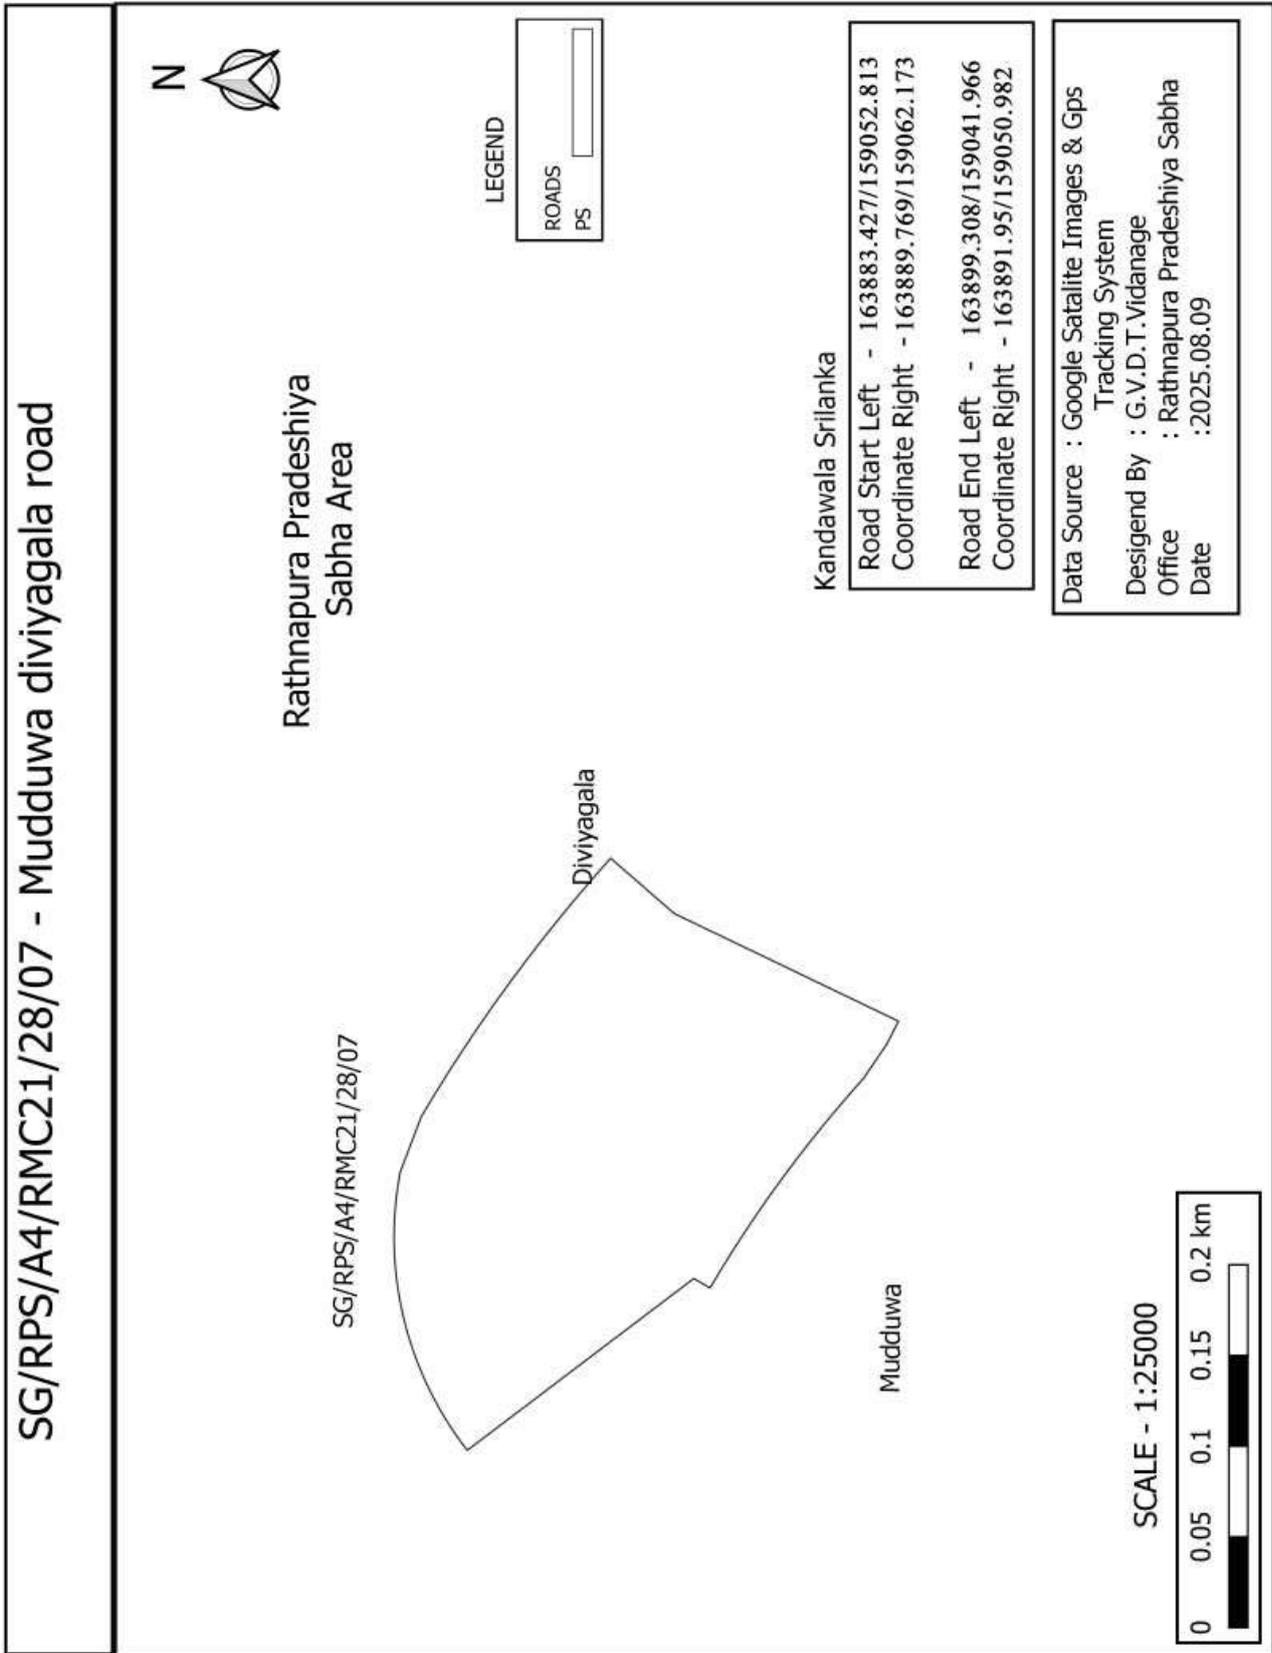

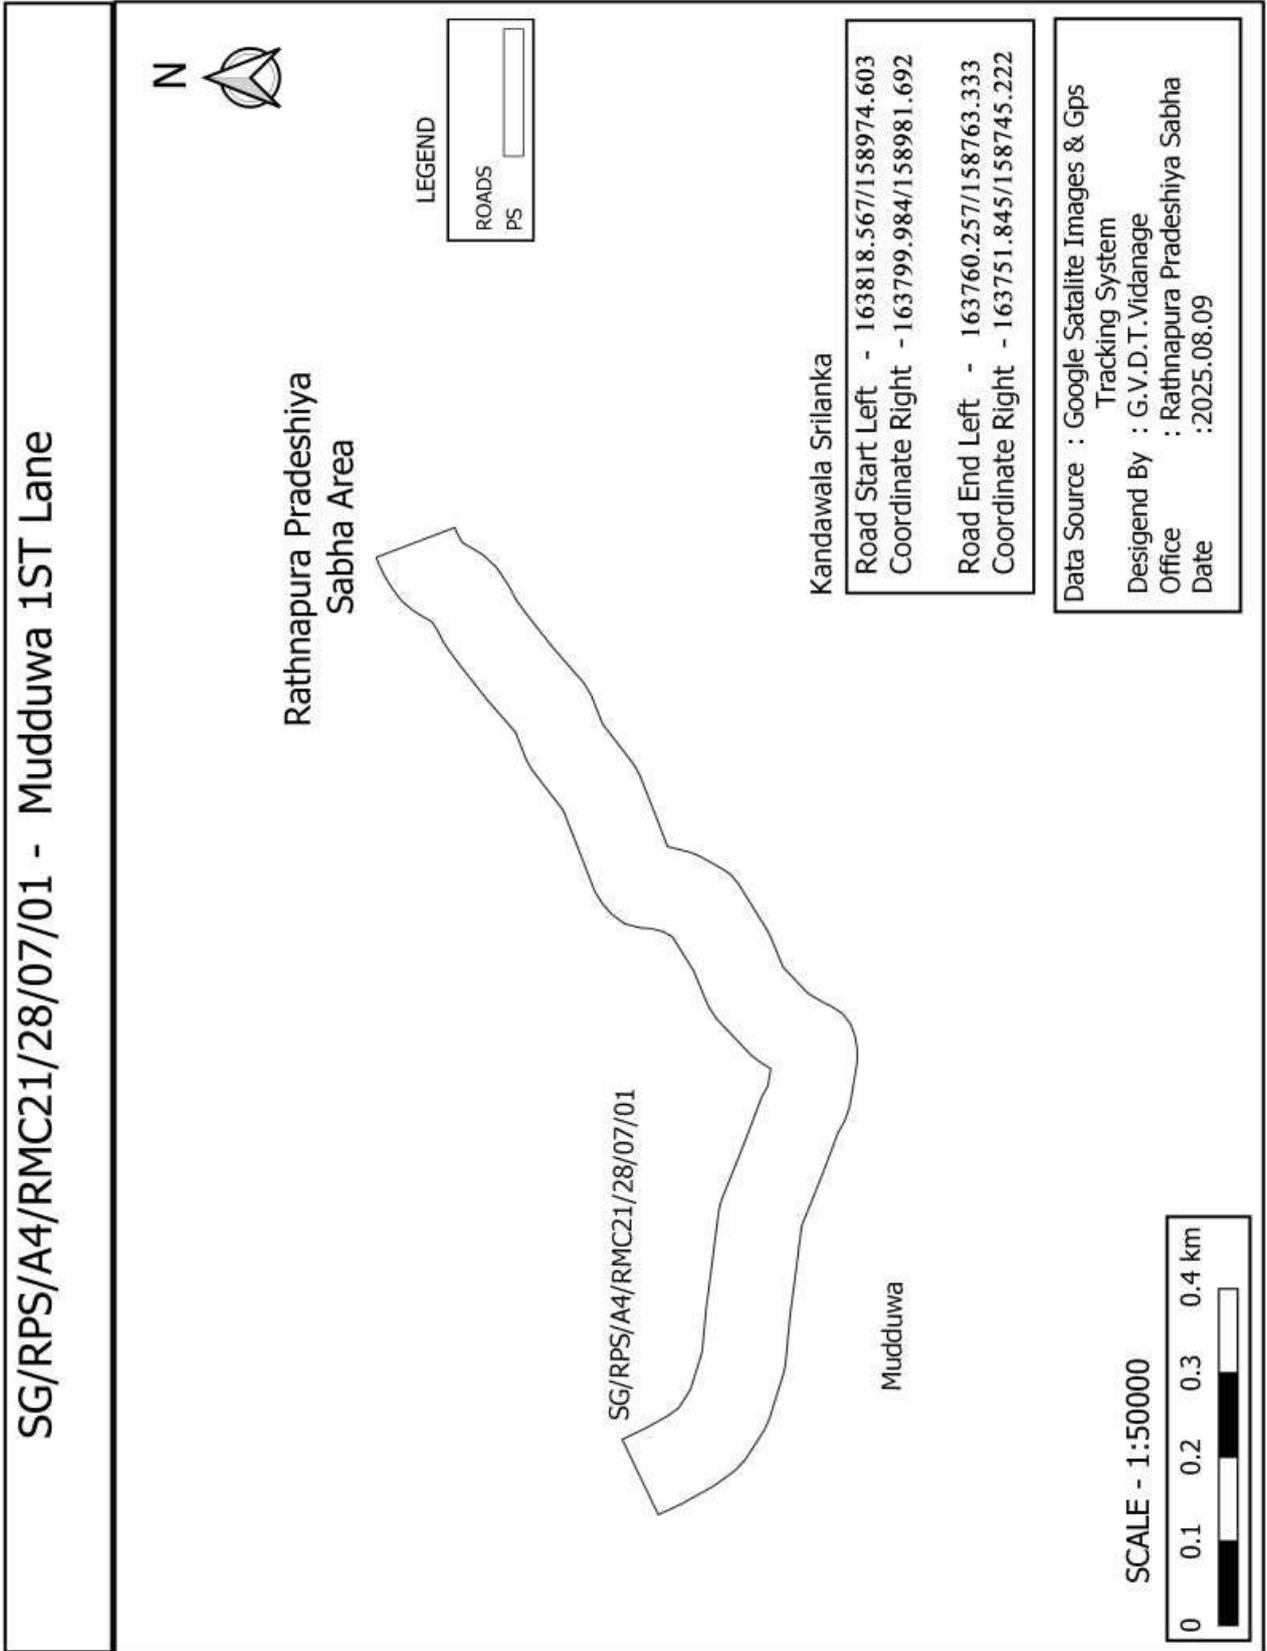


SG/RPS/A4/RMC21/28/07/02 - Mudduwa Diyagallena Road



Rathnapura Pradeshiya
Sabha Area

LEGEND

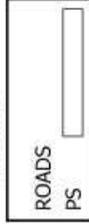

SG/RPS/A4/RMC21/28/07/02

Mudduwa


Kandawala Srilanka


Road Start Left - 163739.902/159368.604
Coordinate Right - 163725.243/159378.024

Road End Left - 163731.131/159403.767
Coordinate Right - 163714.022/159393.996

Data Source : Google Satalite Images & Gps
Tracking System
Desigend By : G.V.D.T.Vidanage
Office : Rathnapura Pradeshiya Sabha
Date :2025.08.09

SCALE - 1:50000

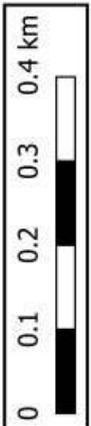

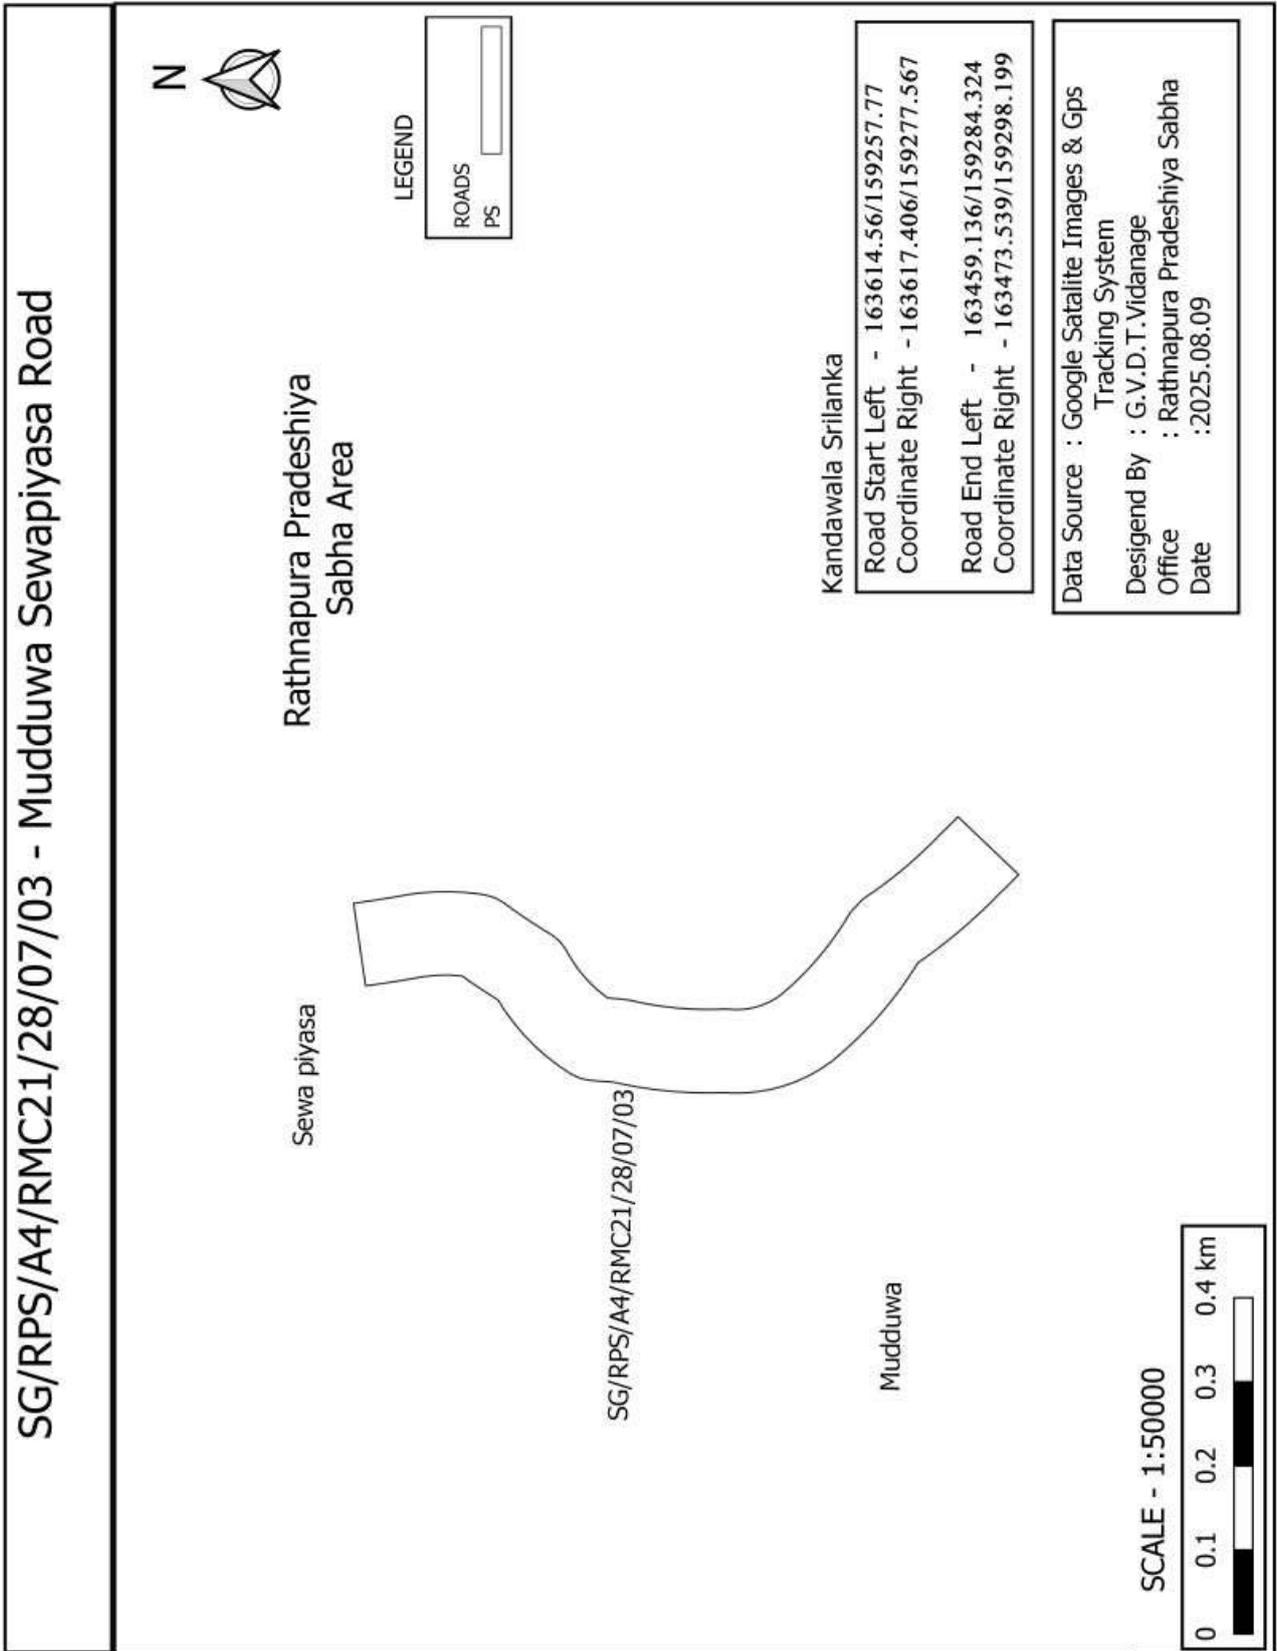


SG/RPS/A4/RMC21/28/07/04 - Mudduwa 2nd Lane Batakale Bypass Road



Rathnapura Pradeshiya
Sabha Area

Batakale

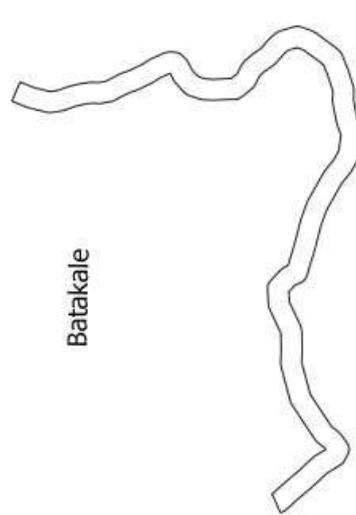

SG/RPS/A4/RMC21/28/07/04

Mudduwa

LEGEND

ROADS	
PS	


Kandawala Srilanka


Road Start Left - 163659.469/159065.784
Coordinate Right - 163651.43/159084.098


Road End Left - 163404.085/158671.052
Coordinate Right - 163412.346/158689.266


Data Source : Google Satalite Images & Gps
Tracking System
Desigend By : G.V.D.T.Vidanage
Office : Rathnapura Pradeshiya Sabha
Date :2025.08.09

SCALE - 1:50000

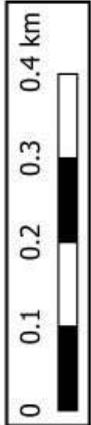

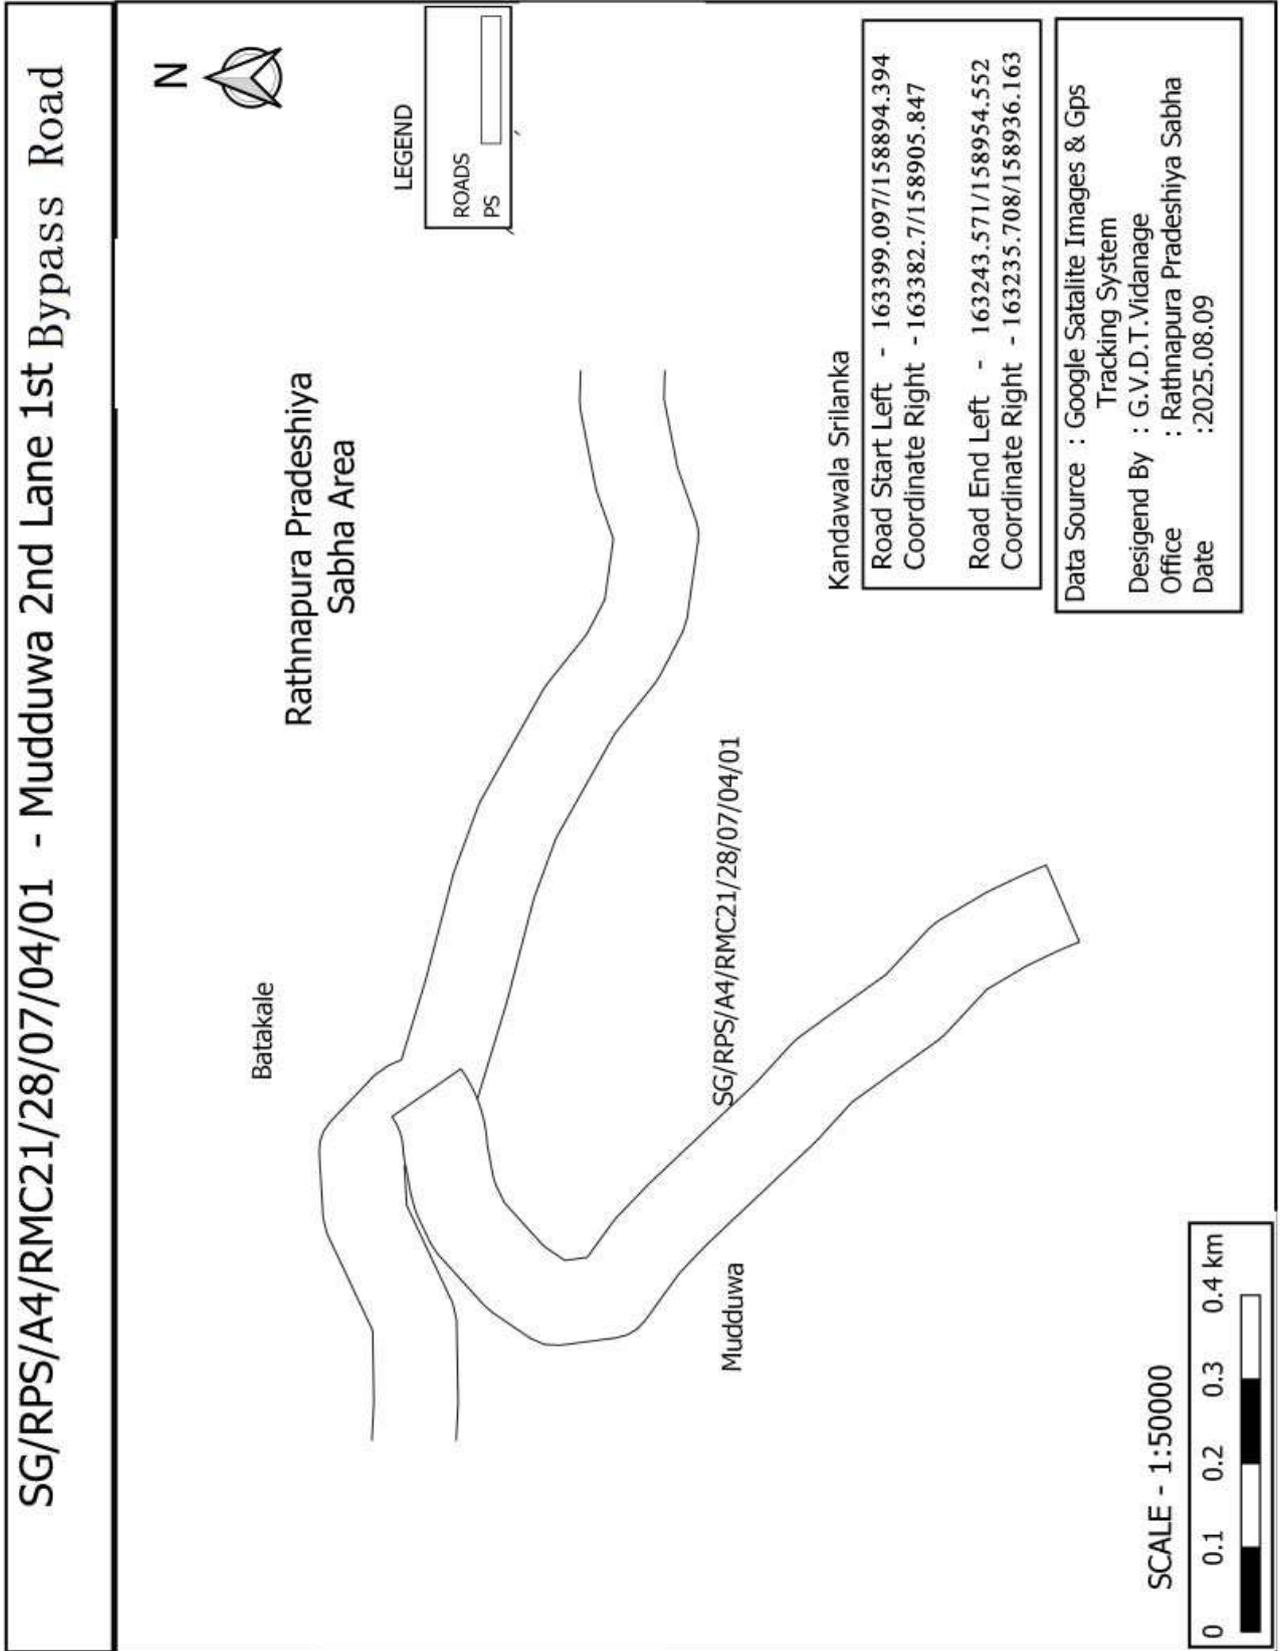

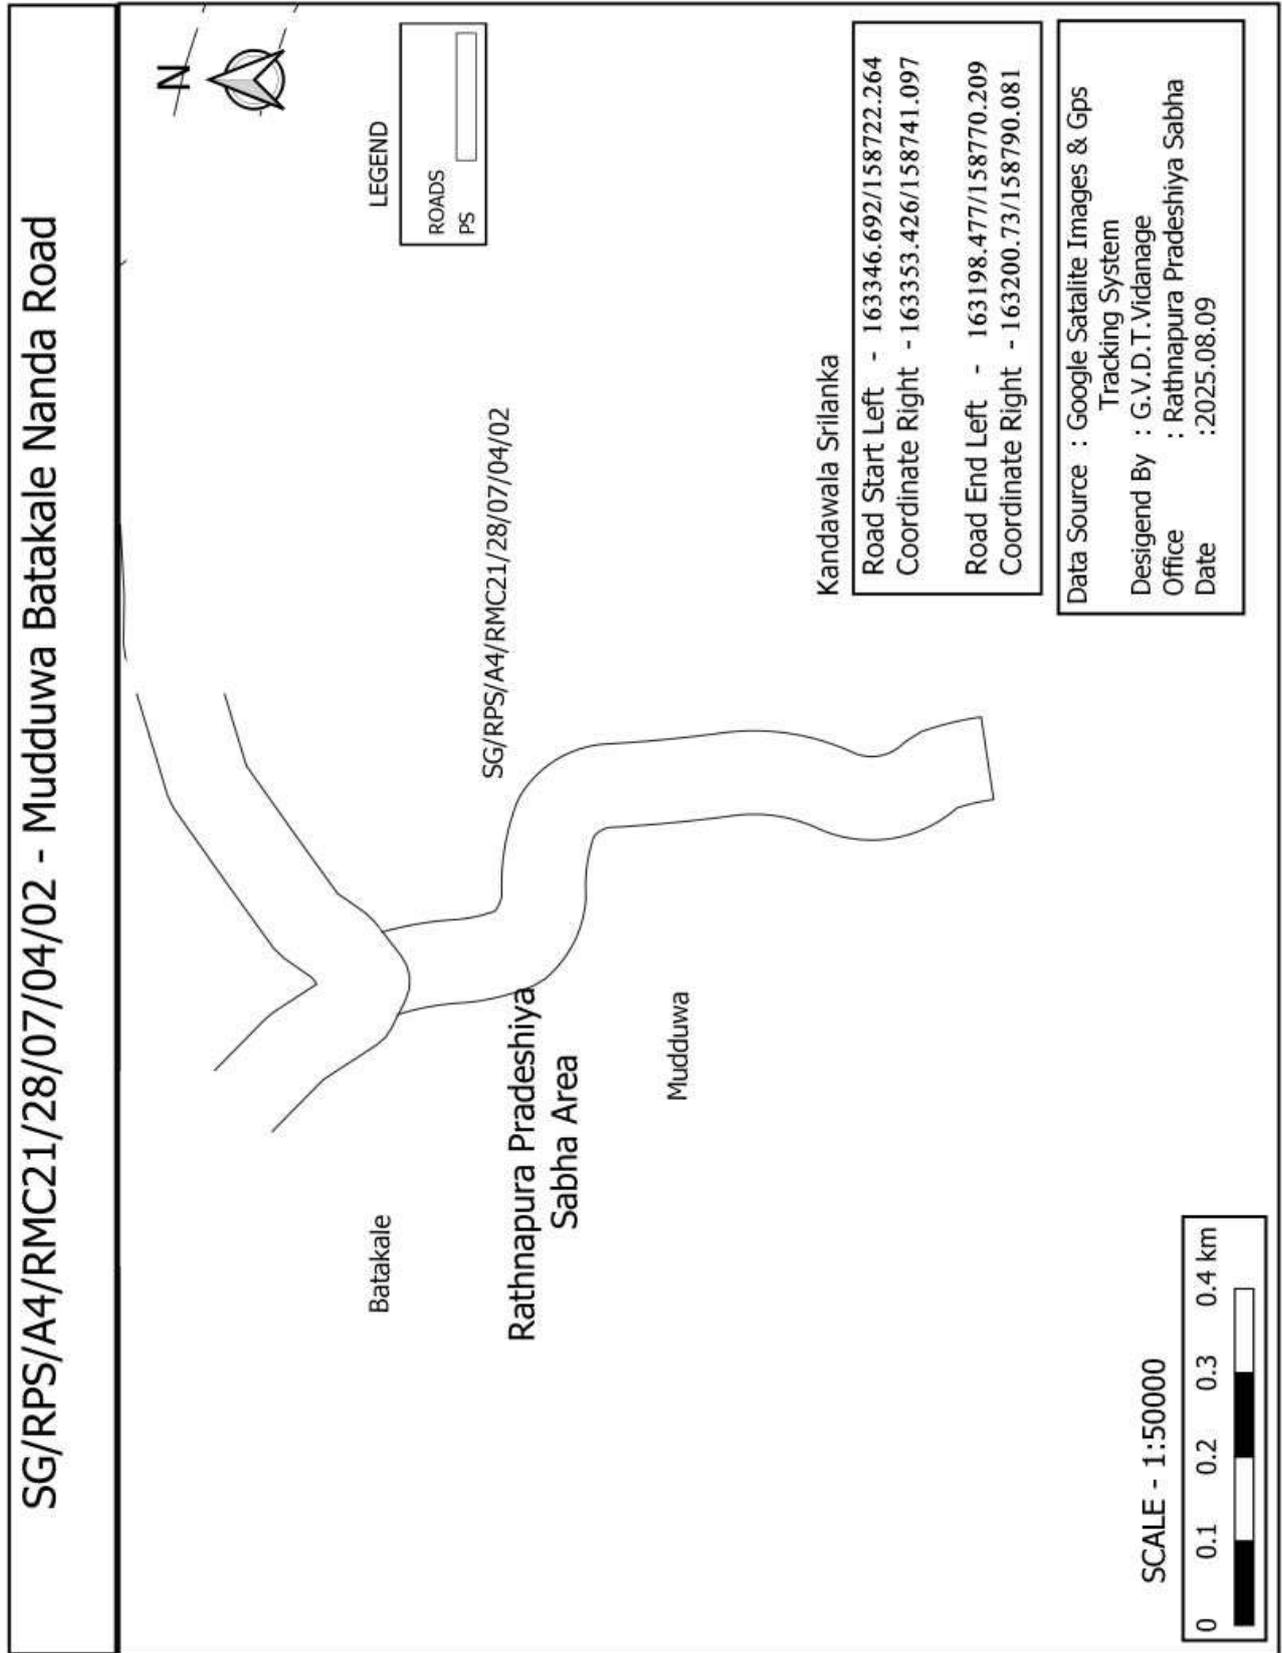


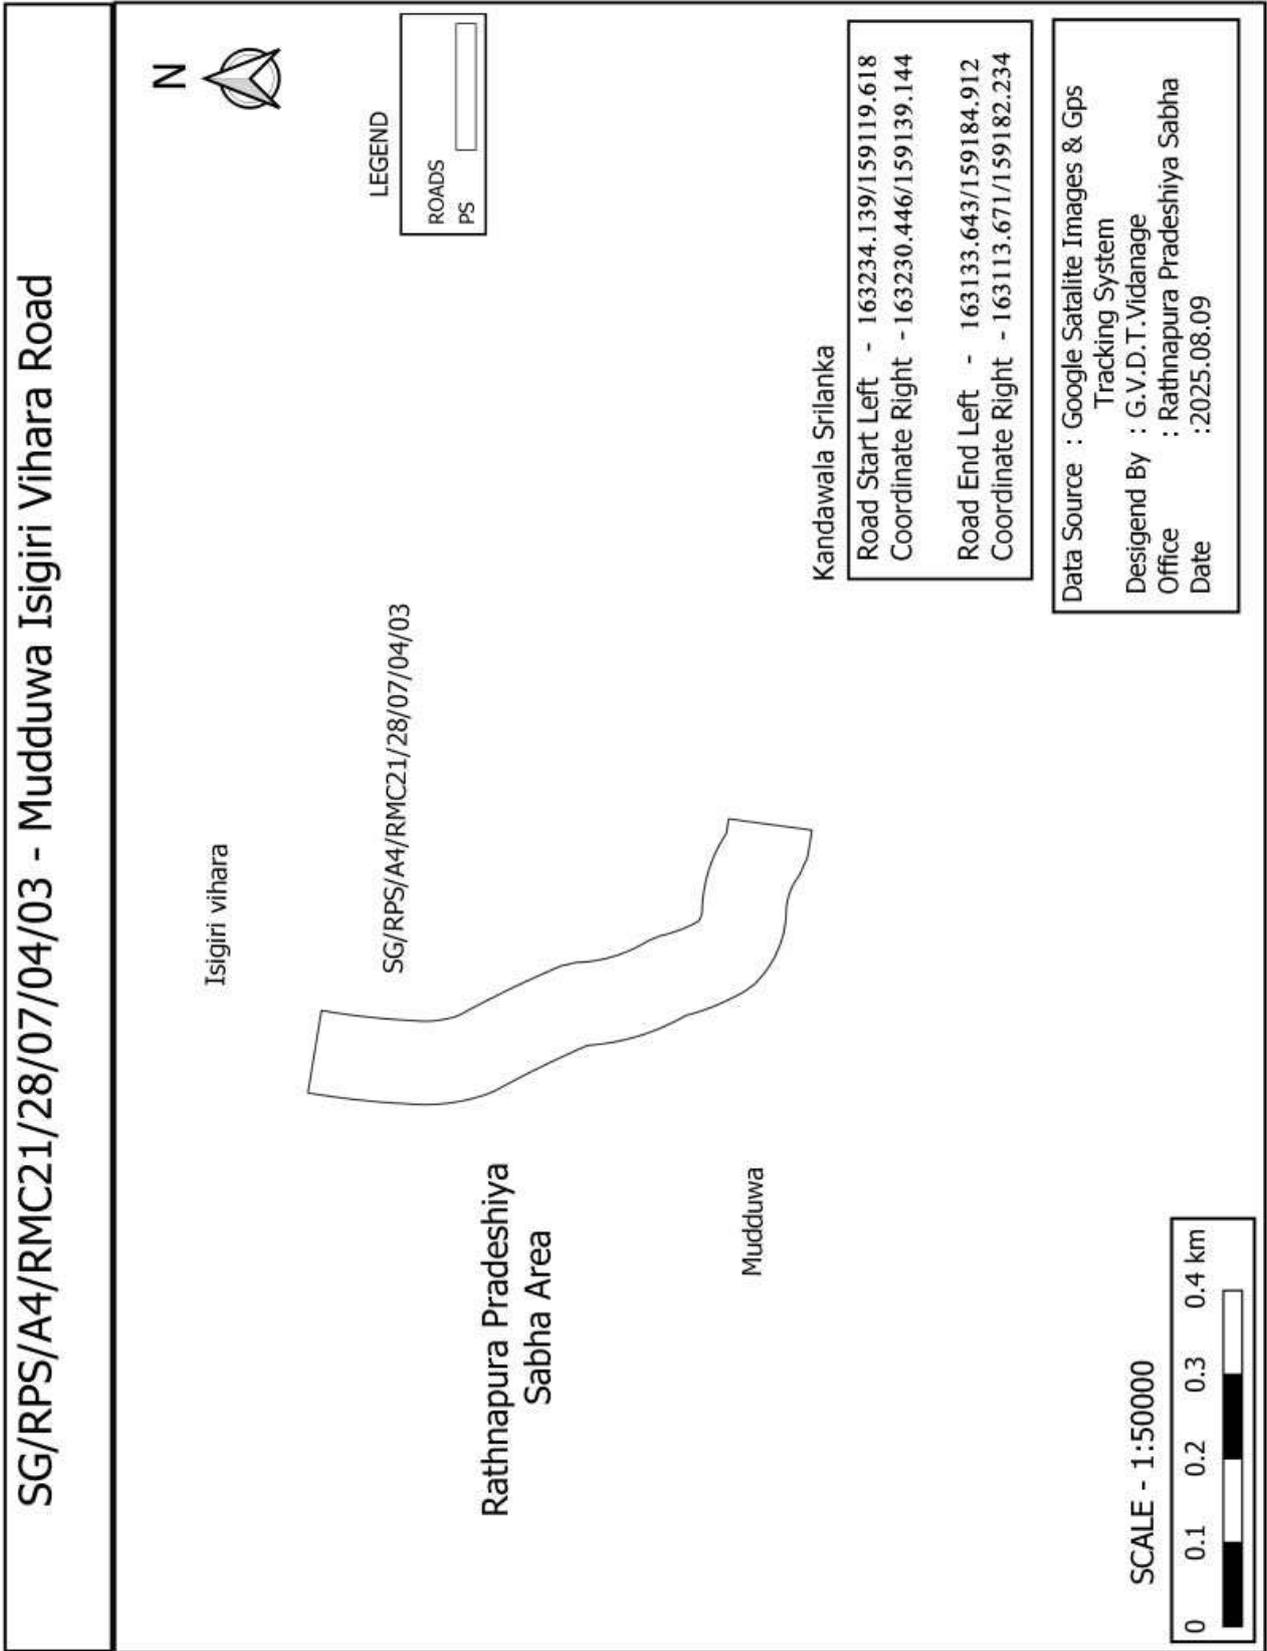

SG/RPS/A4/RMC21/28/07/04/04 - Mudduwa Isigiri Vihara 1st Lane



LEGEND

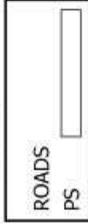

Isigiri vihara

SG/RPS/A4/RMC21/28/07/04/04

Rathnapura Pradeshiya Sabha Area


Mudduwa


Kandawala Srilanka


Road Start Left - 163131.947/159164.368
Coordinate Right - 163123.756/159182.09
Road End Left - 163155.523/159182.645
Coordinate Right - 163139.788/159194.553

Data Source : Google Satalite Images & Gps Tracking System
Desigend By : G.V.D.T.Vidanage
Office : Rathnapura Pradeshiya Sabha
Date : 2025.08.09

SCALE - 1:50000

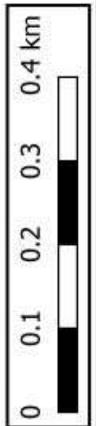

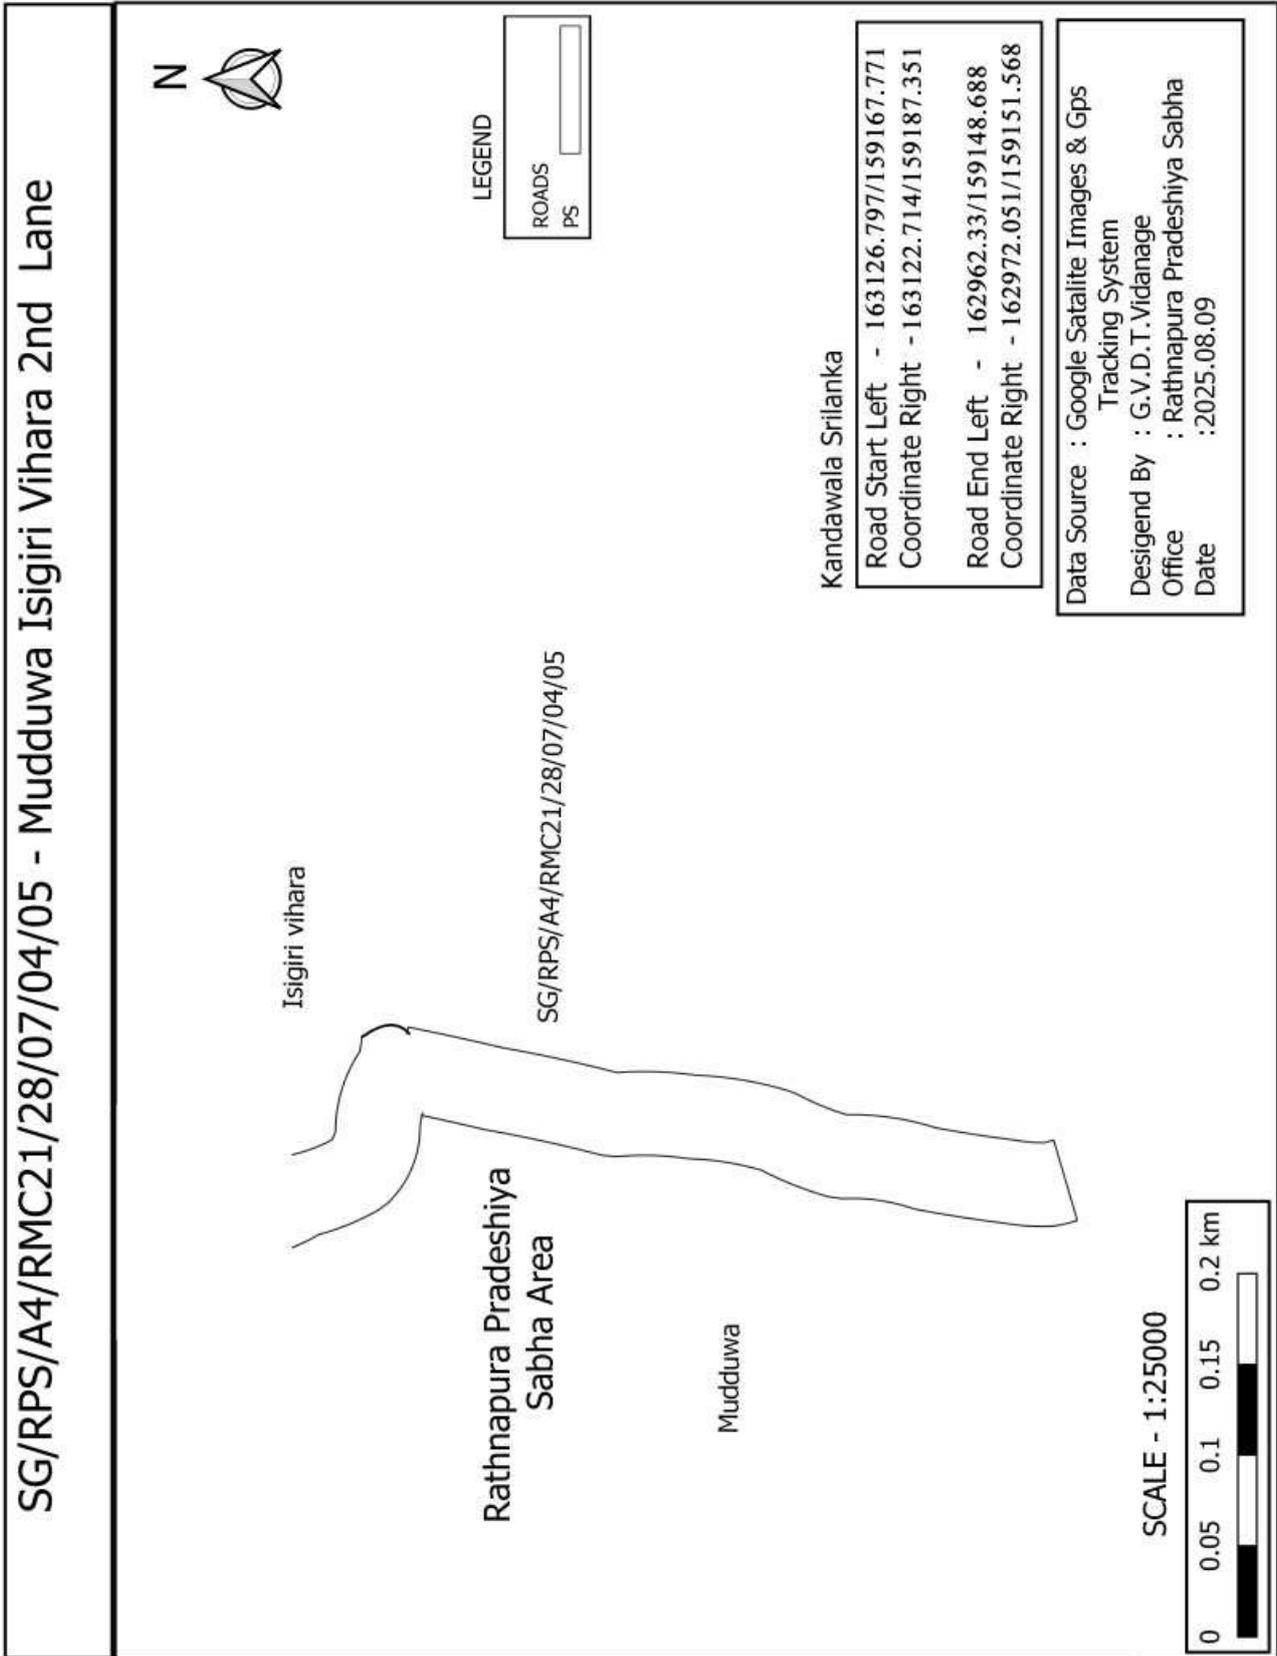

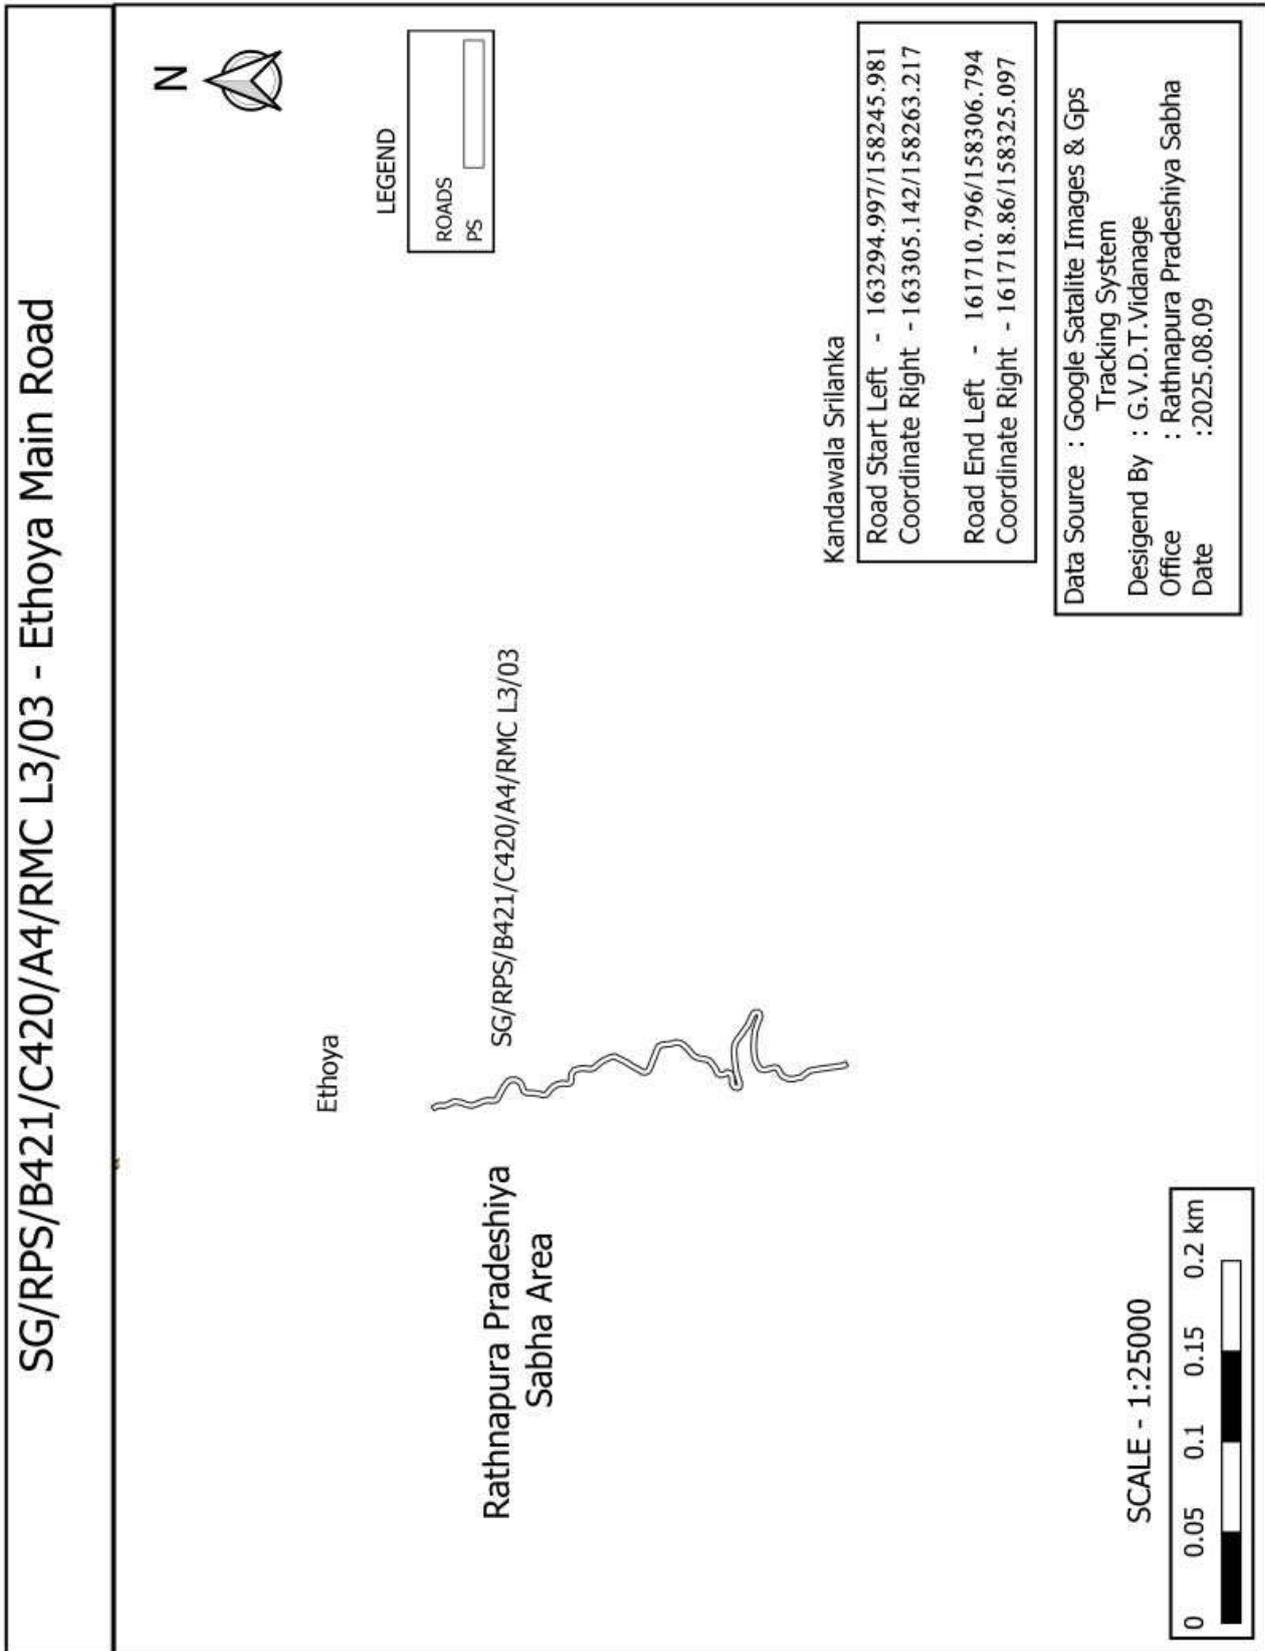

SG/RPS/B421/C420/A4/RMC L3/03/01 - Ethoya Batakele Road


Rathnapura Pradeshiya Sabha Area



LEGEND

ROADS	
PS	

Ethoya
SG/RPS/B421/C420/A4/RMC L3/03/01

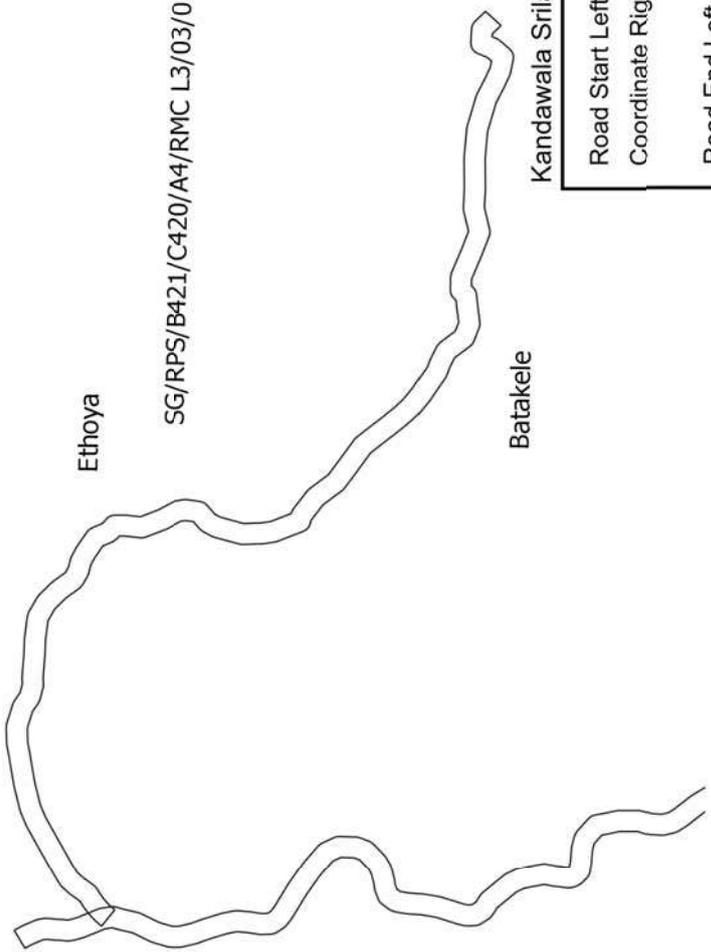



Kandawala Sri Lanka


Road Start Left	- 163222.221/158267.167
Coordinate Right	- 163209.718/158282.778
Road End Left	- 162856.758/159144.37
Coordinate Right	- 162842.008/159130.862


Data Source : Google Satalite Images & Gps Tracking System
 Desigend By : G.V.D.T.Vidanage
 Office : Rathnapura Pradeshiya Sabha
 Date : 2025.08.09


SCALE - 1:50000

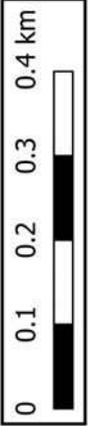


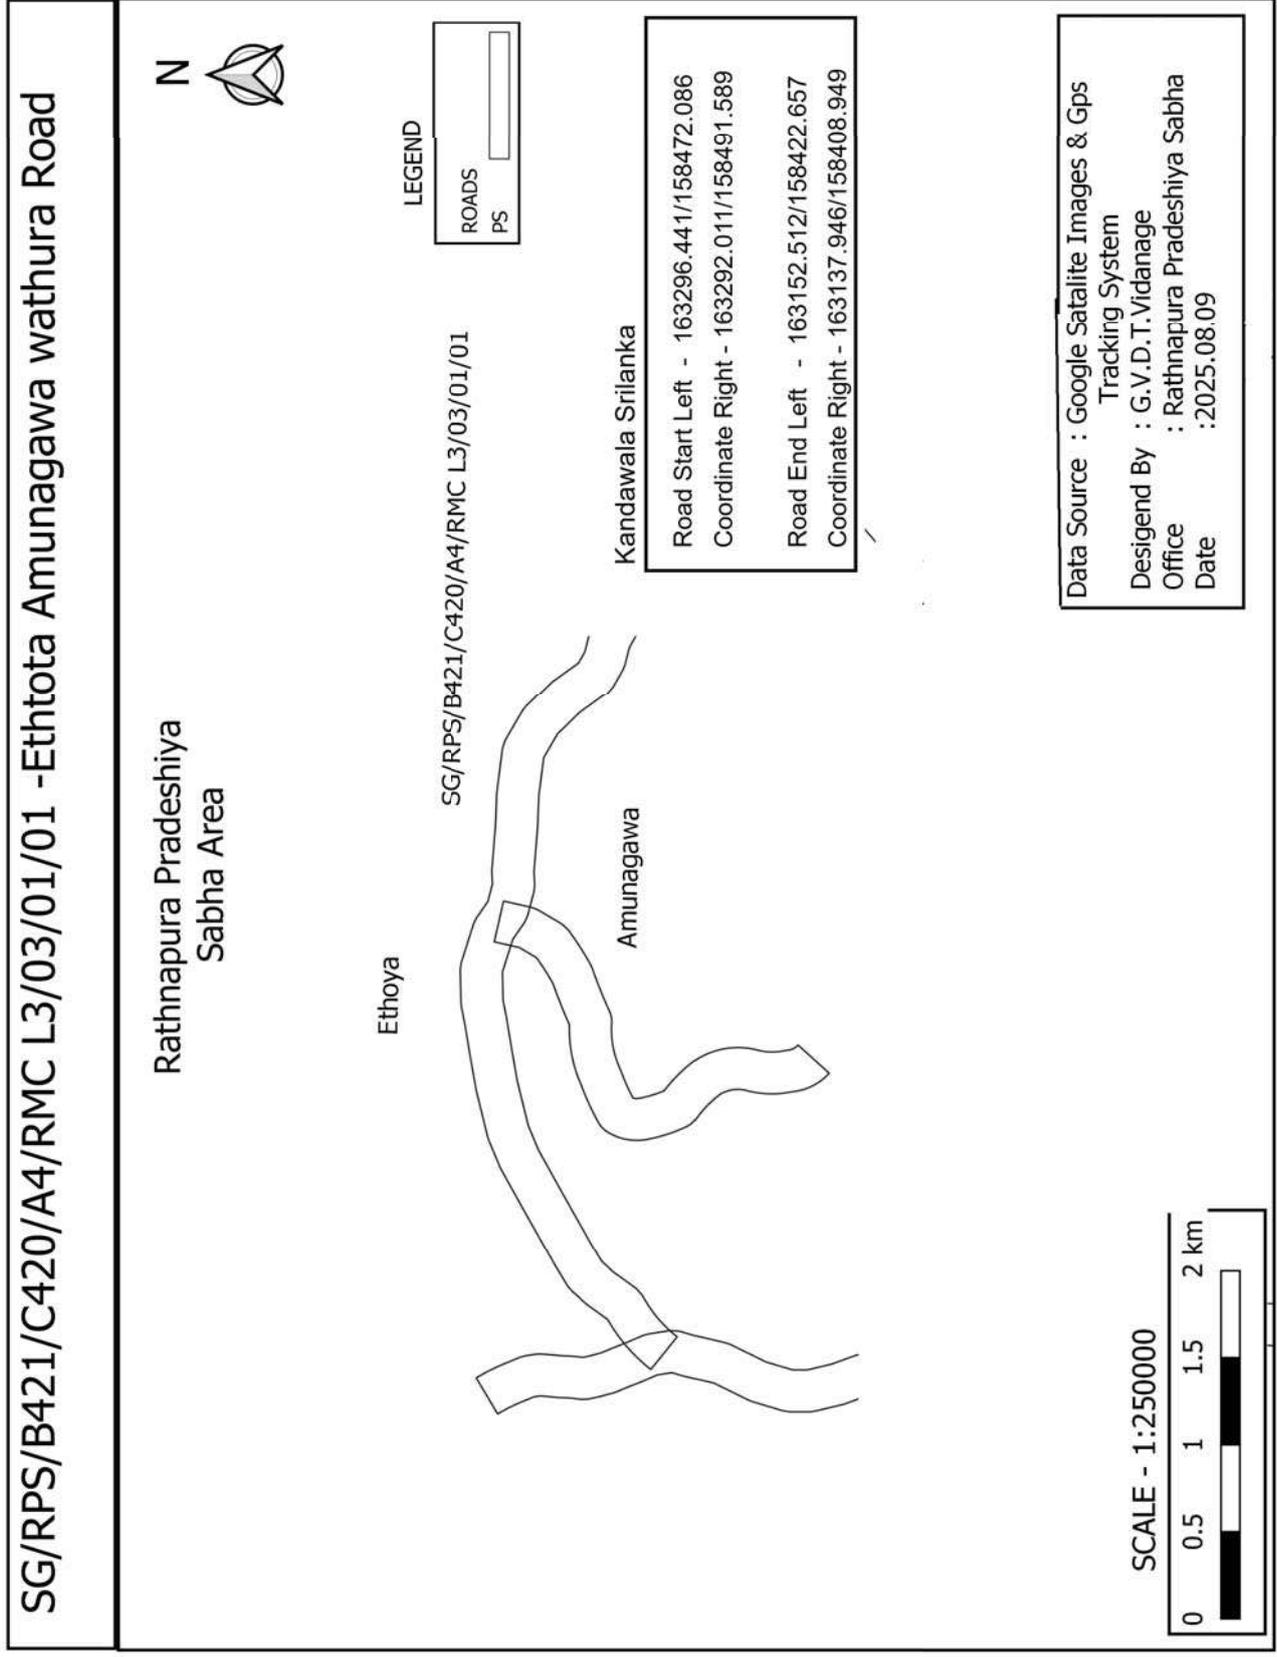


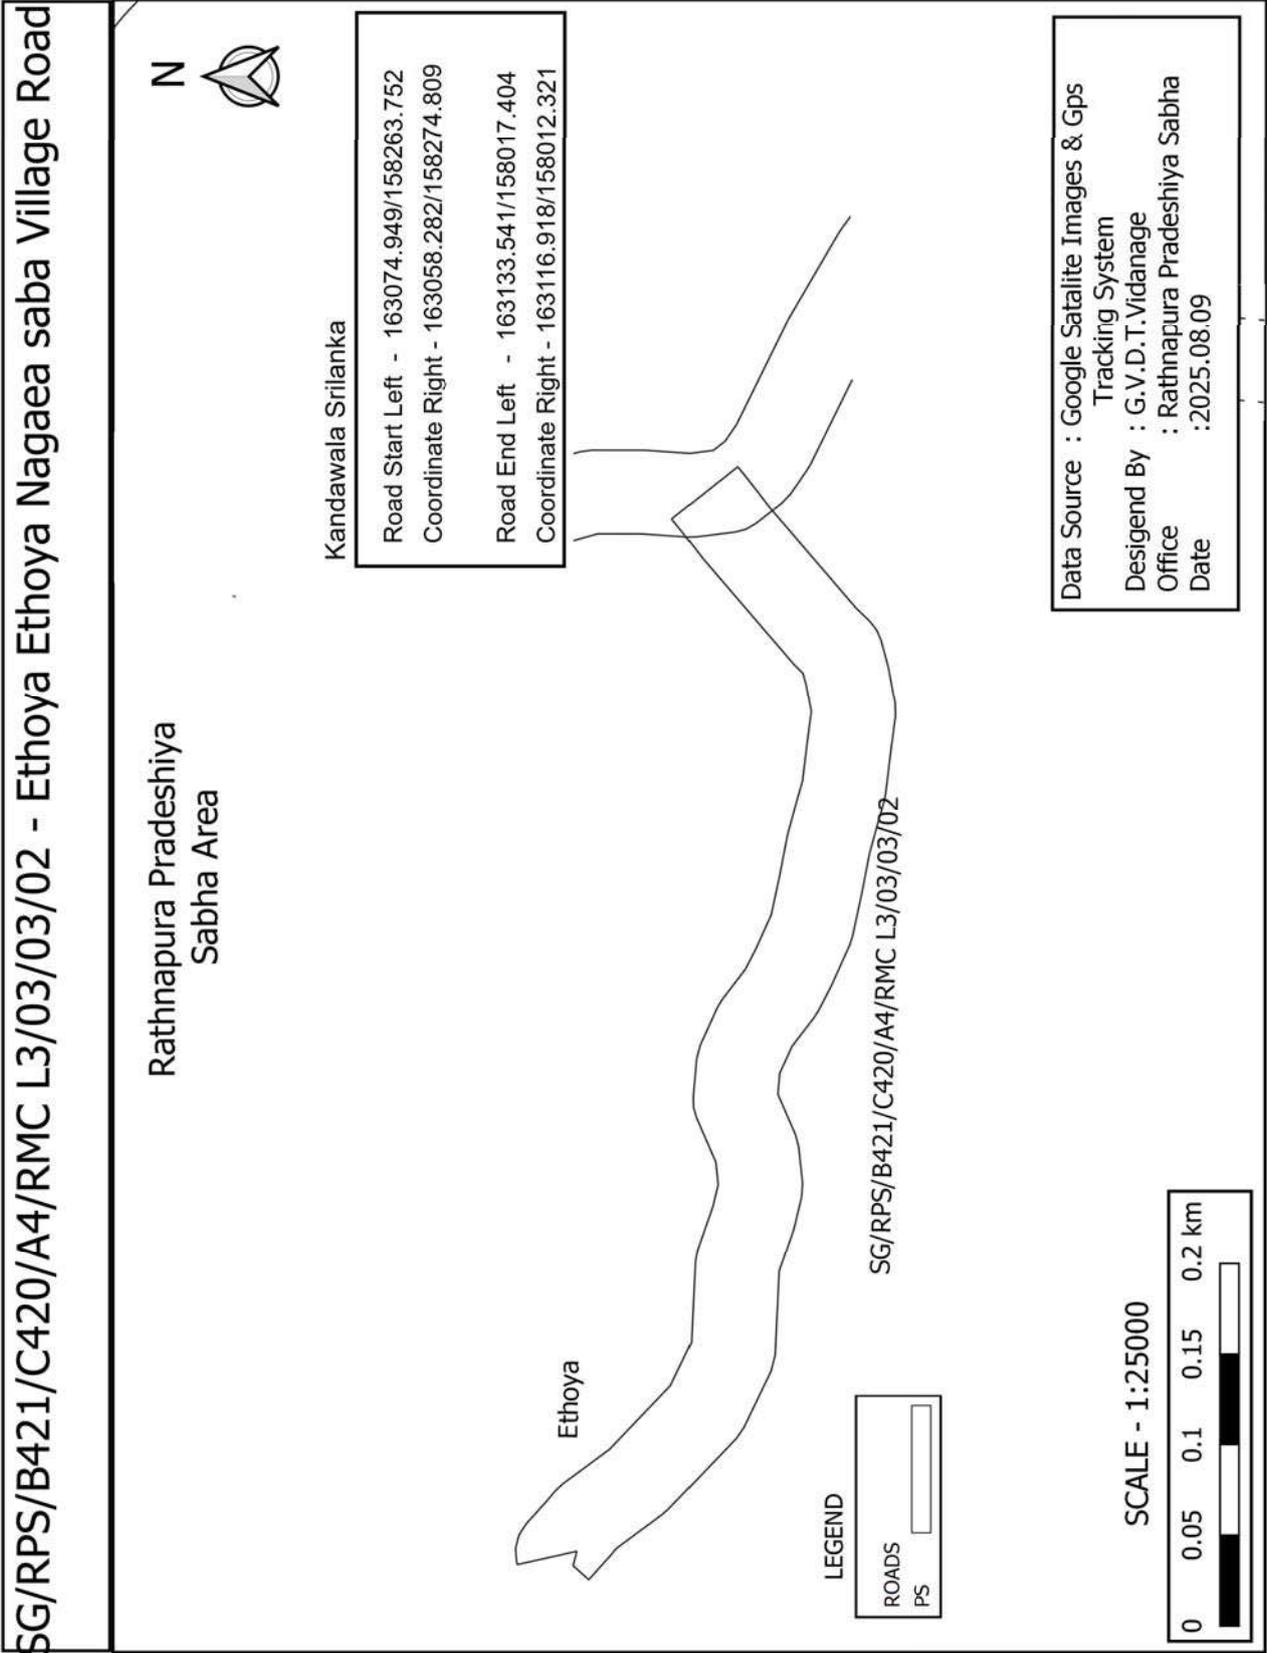


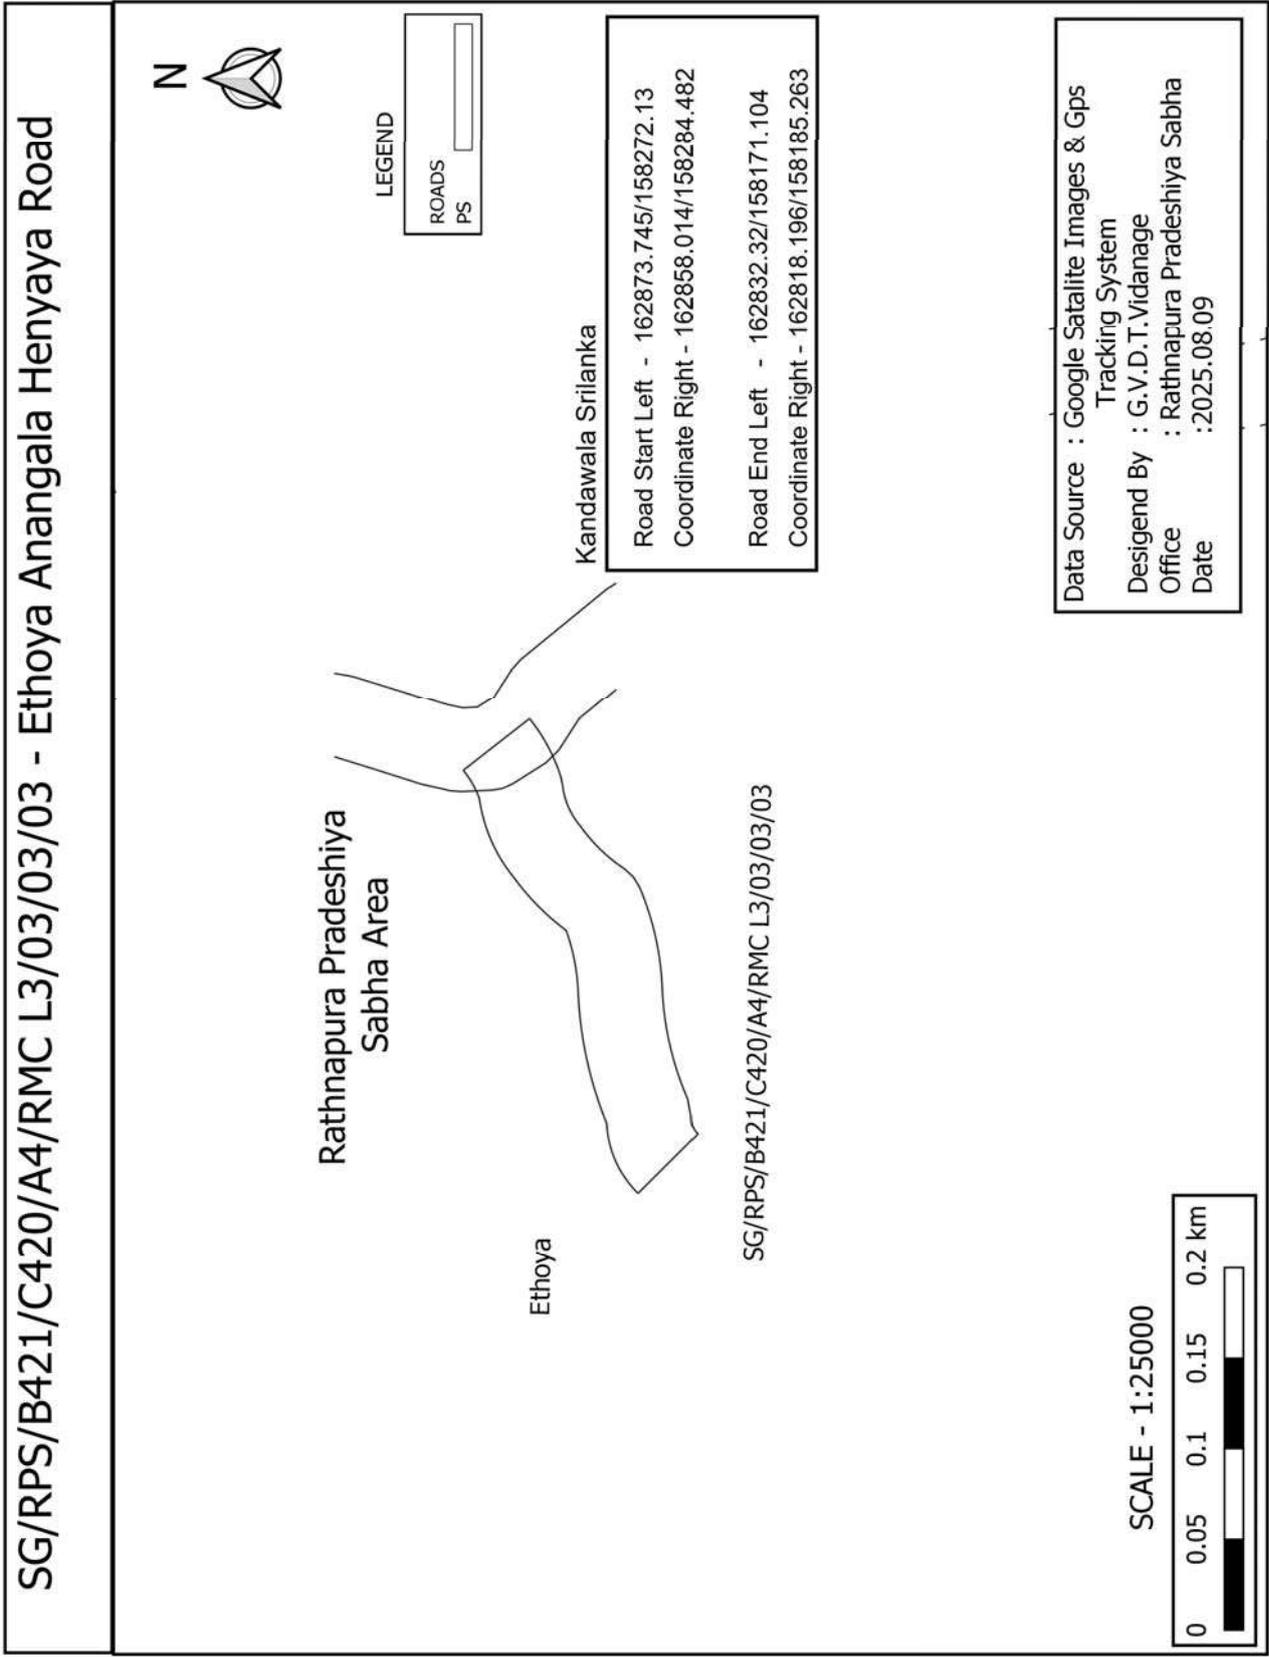


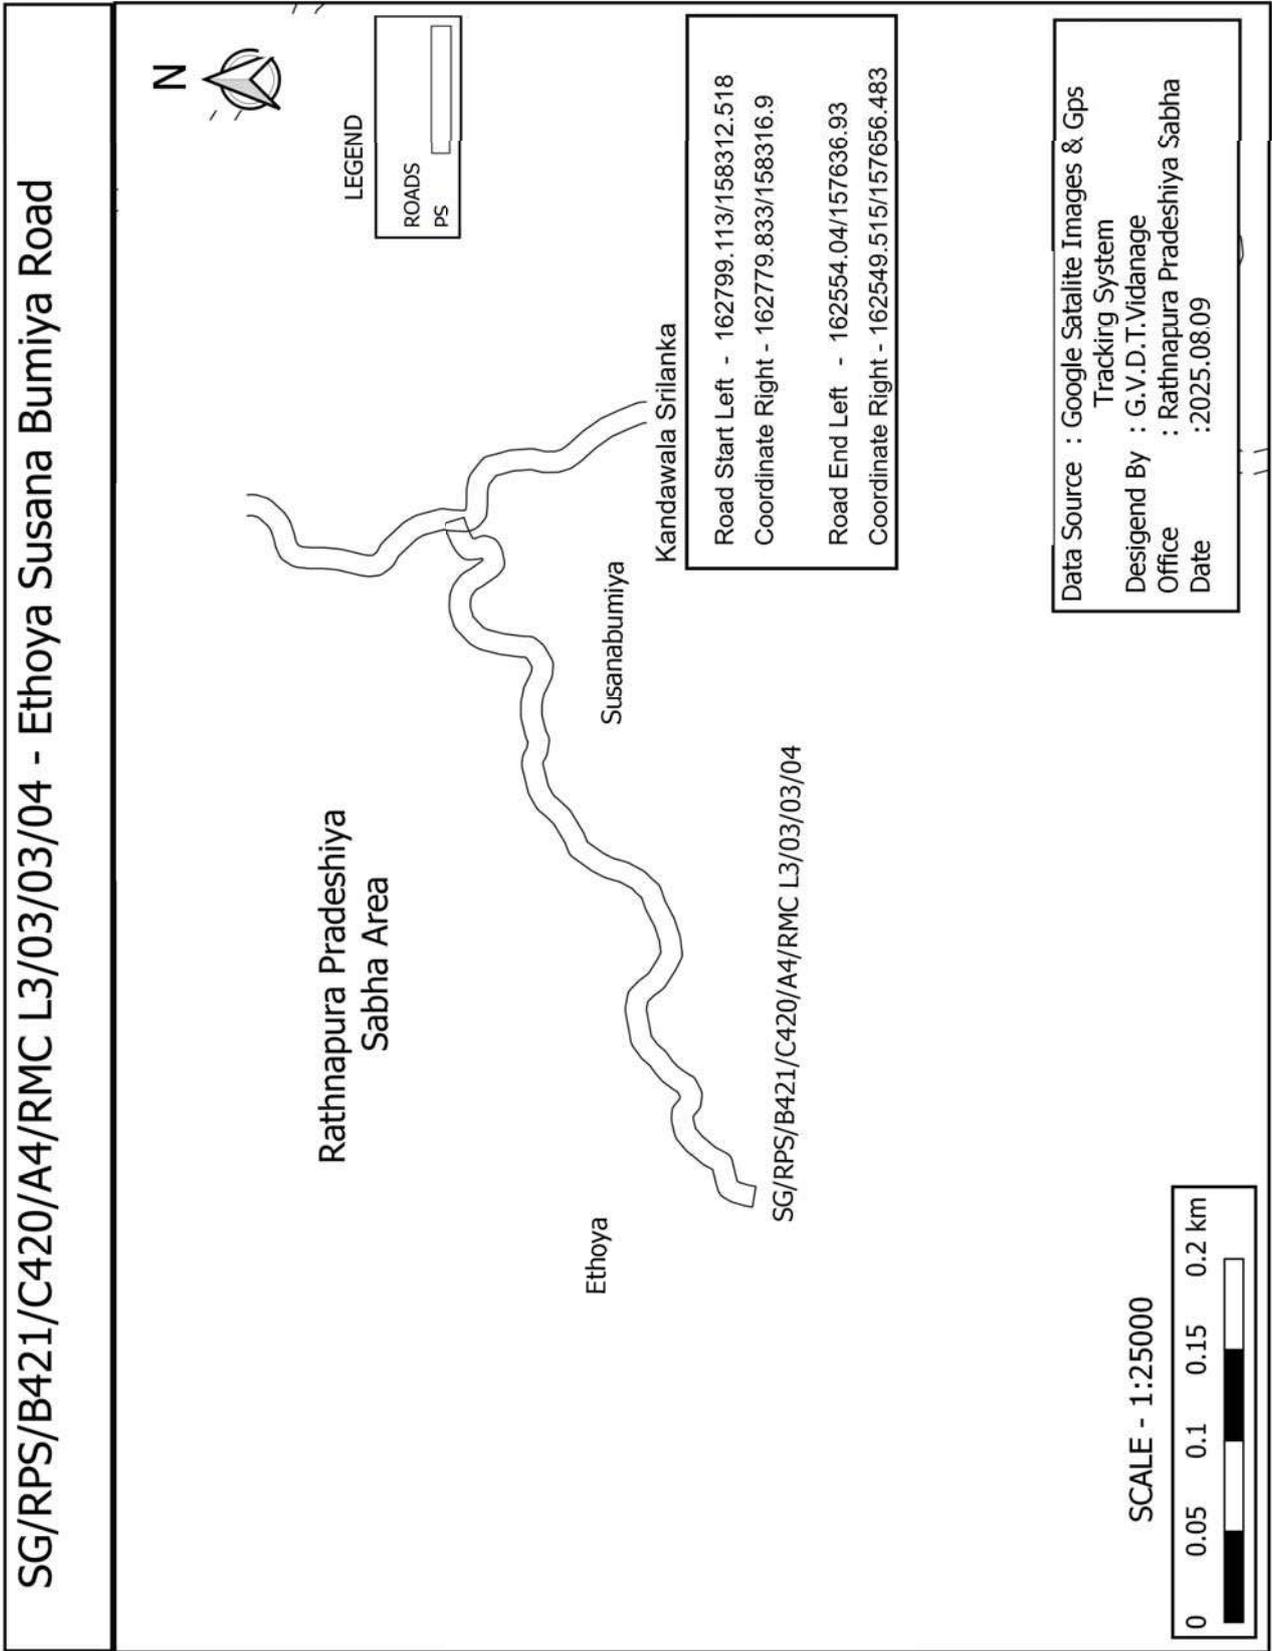

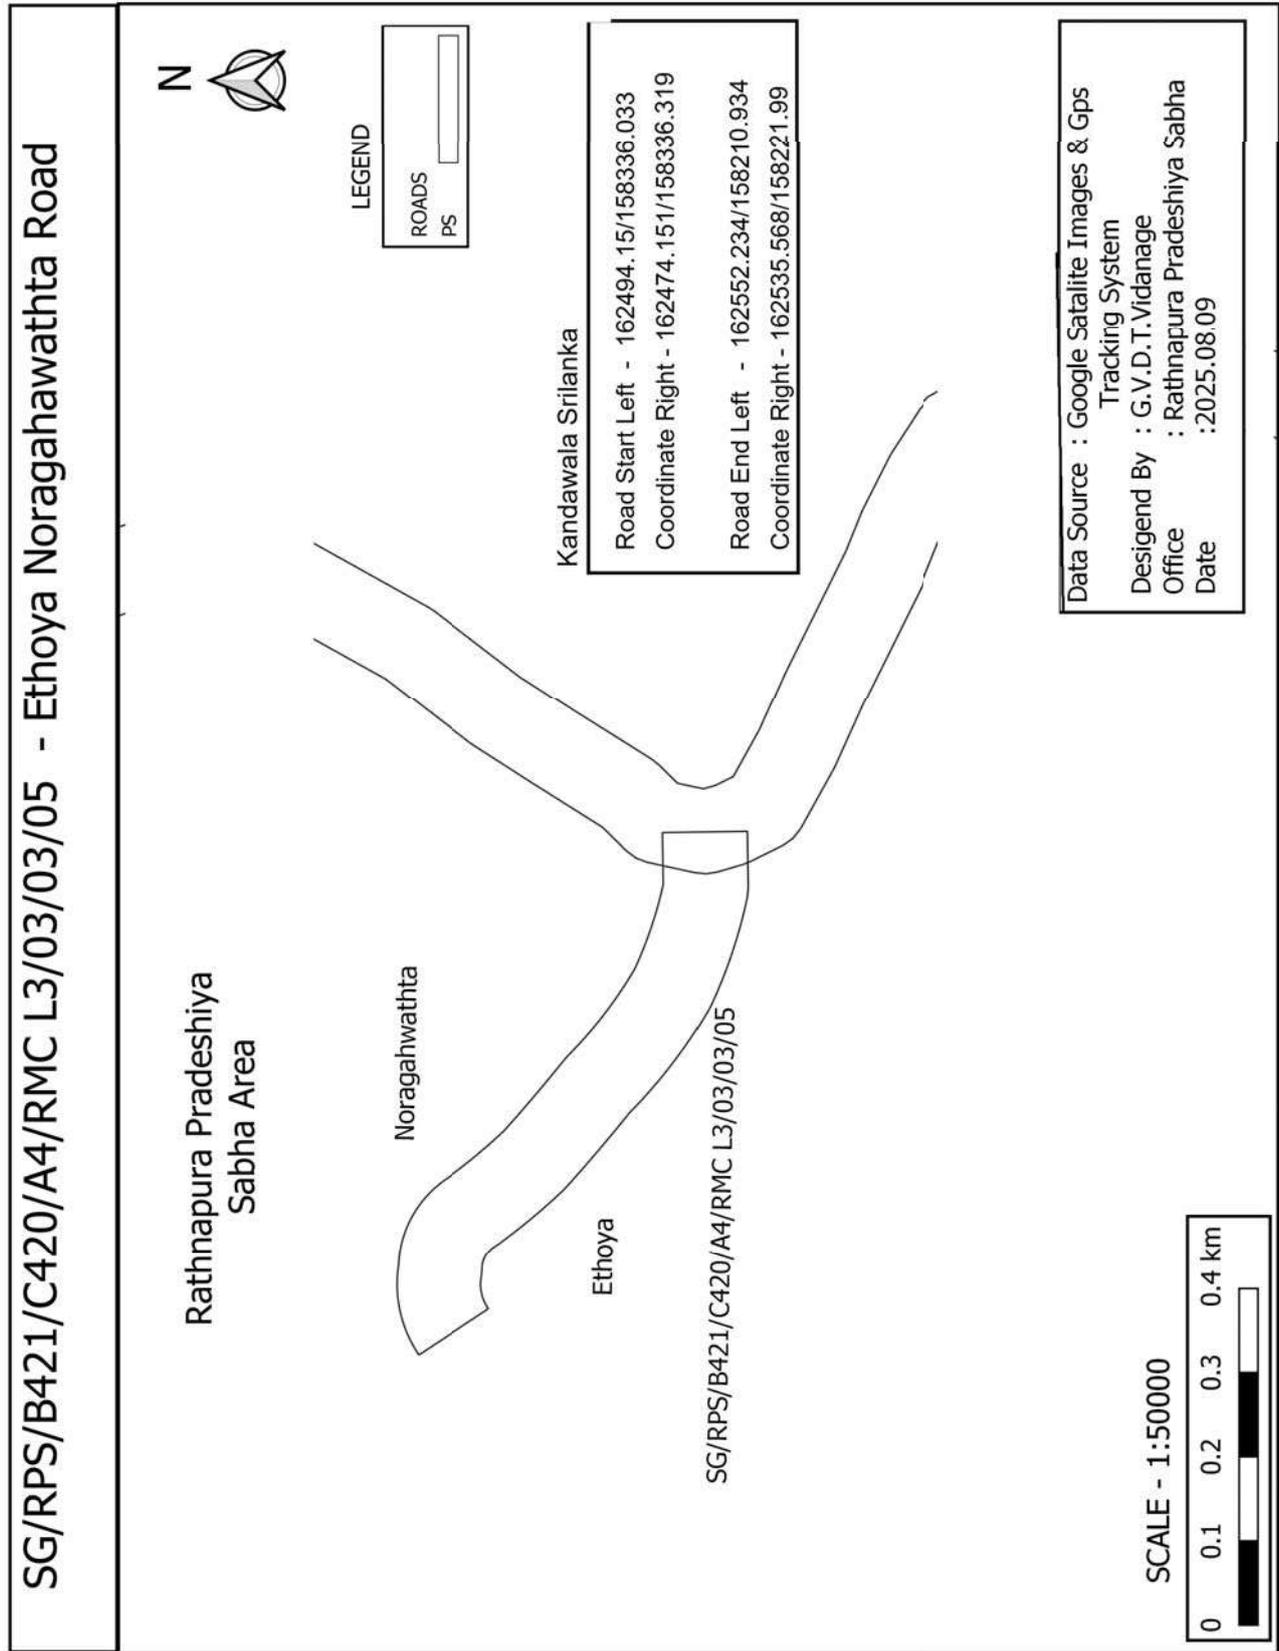


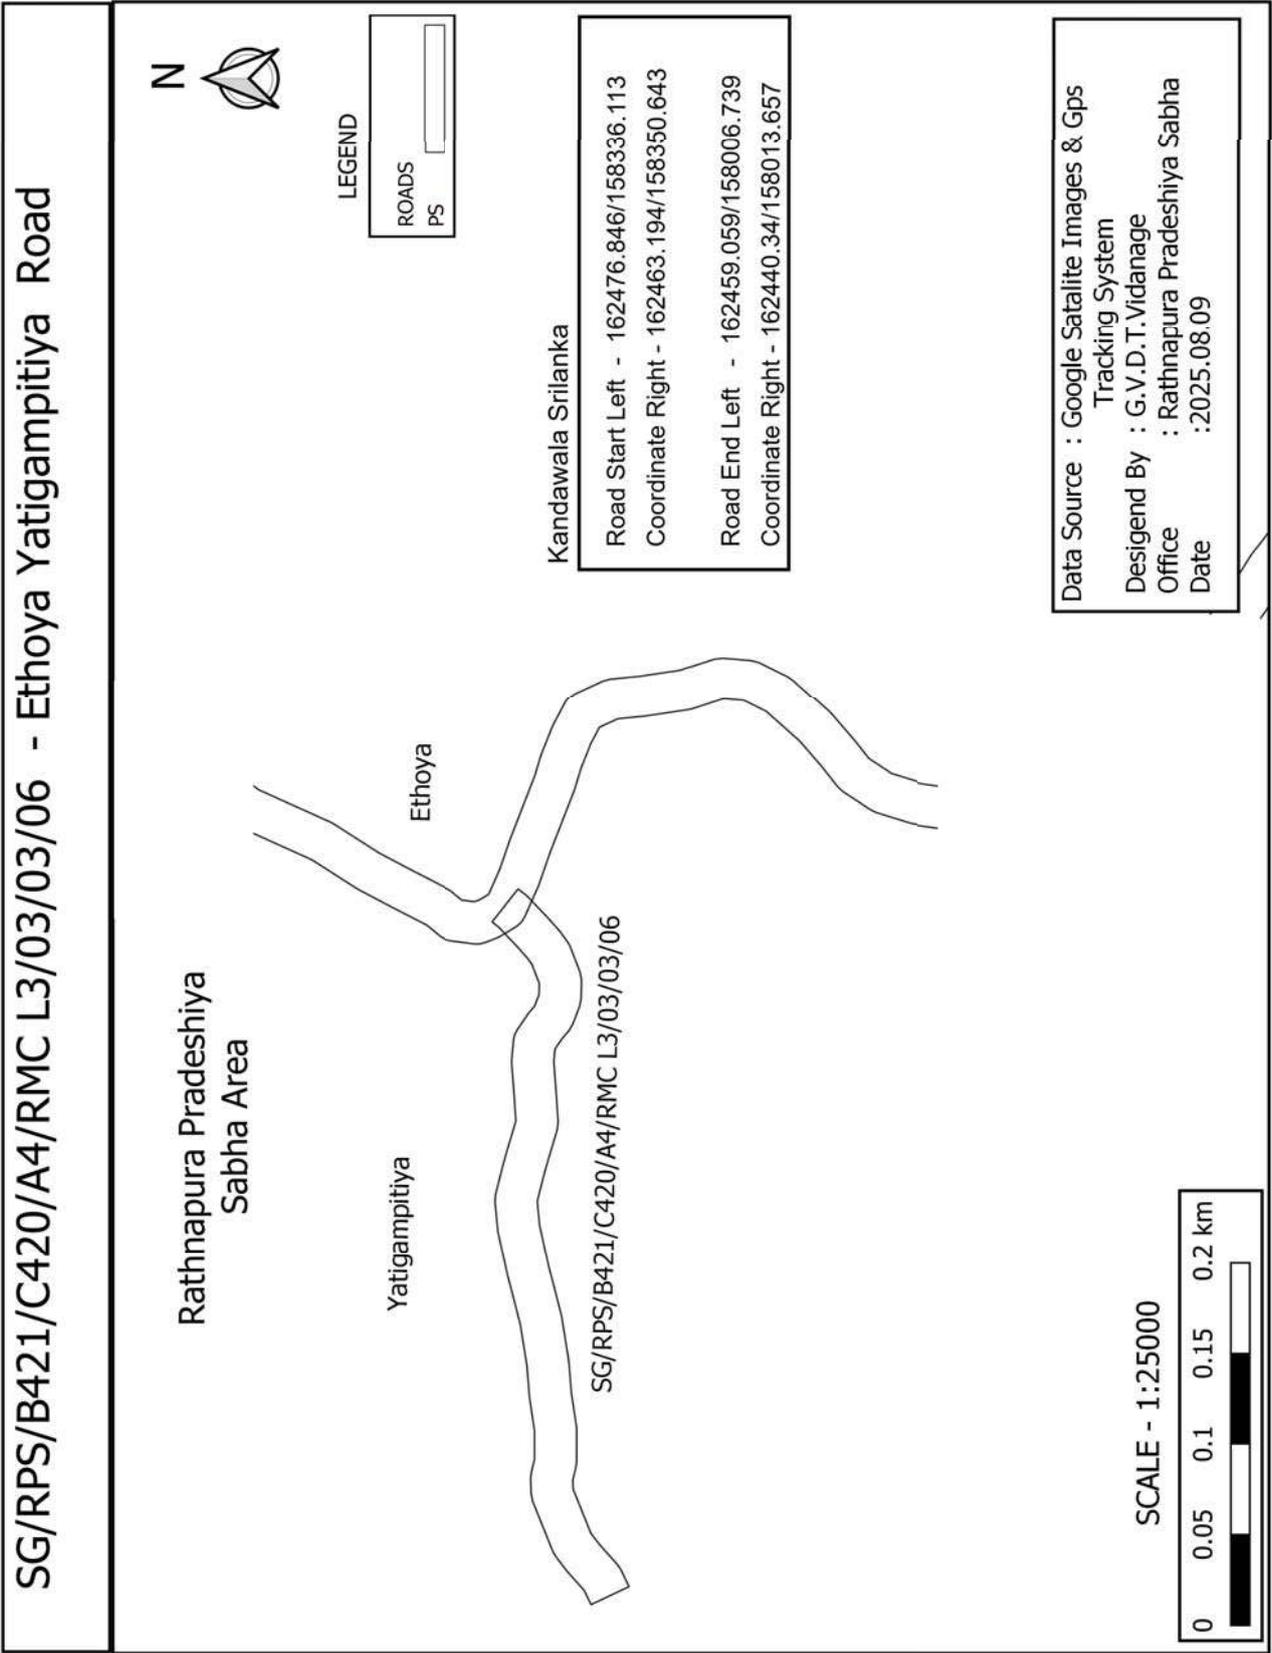


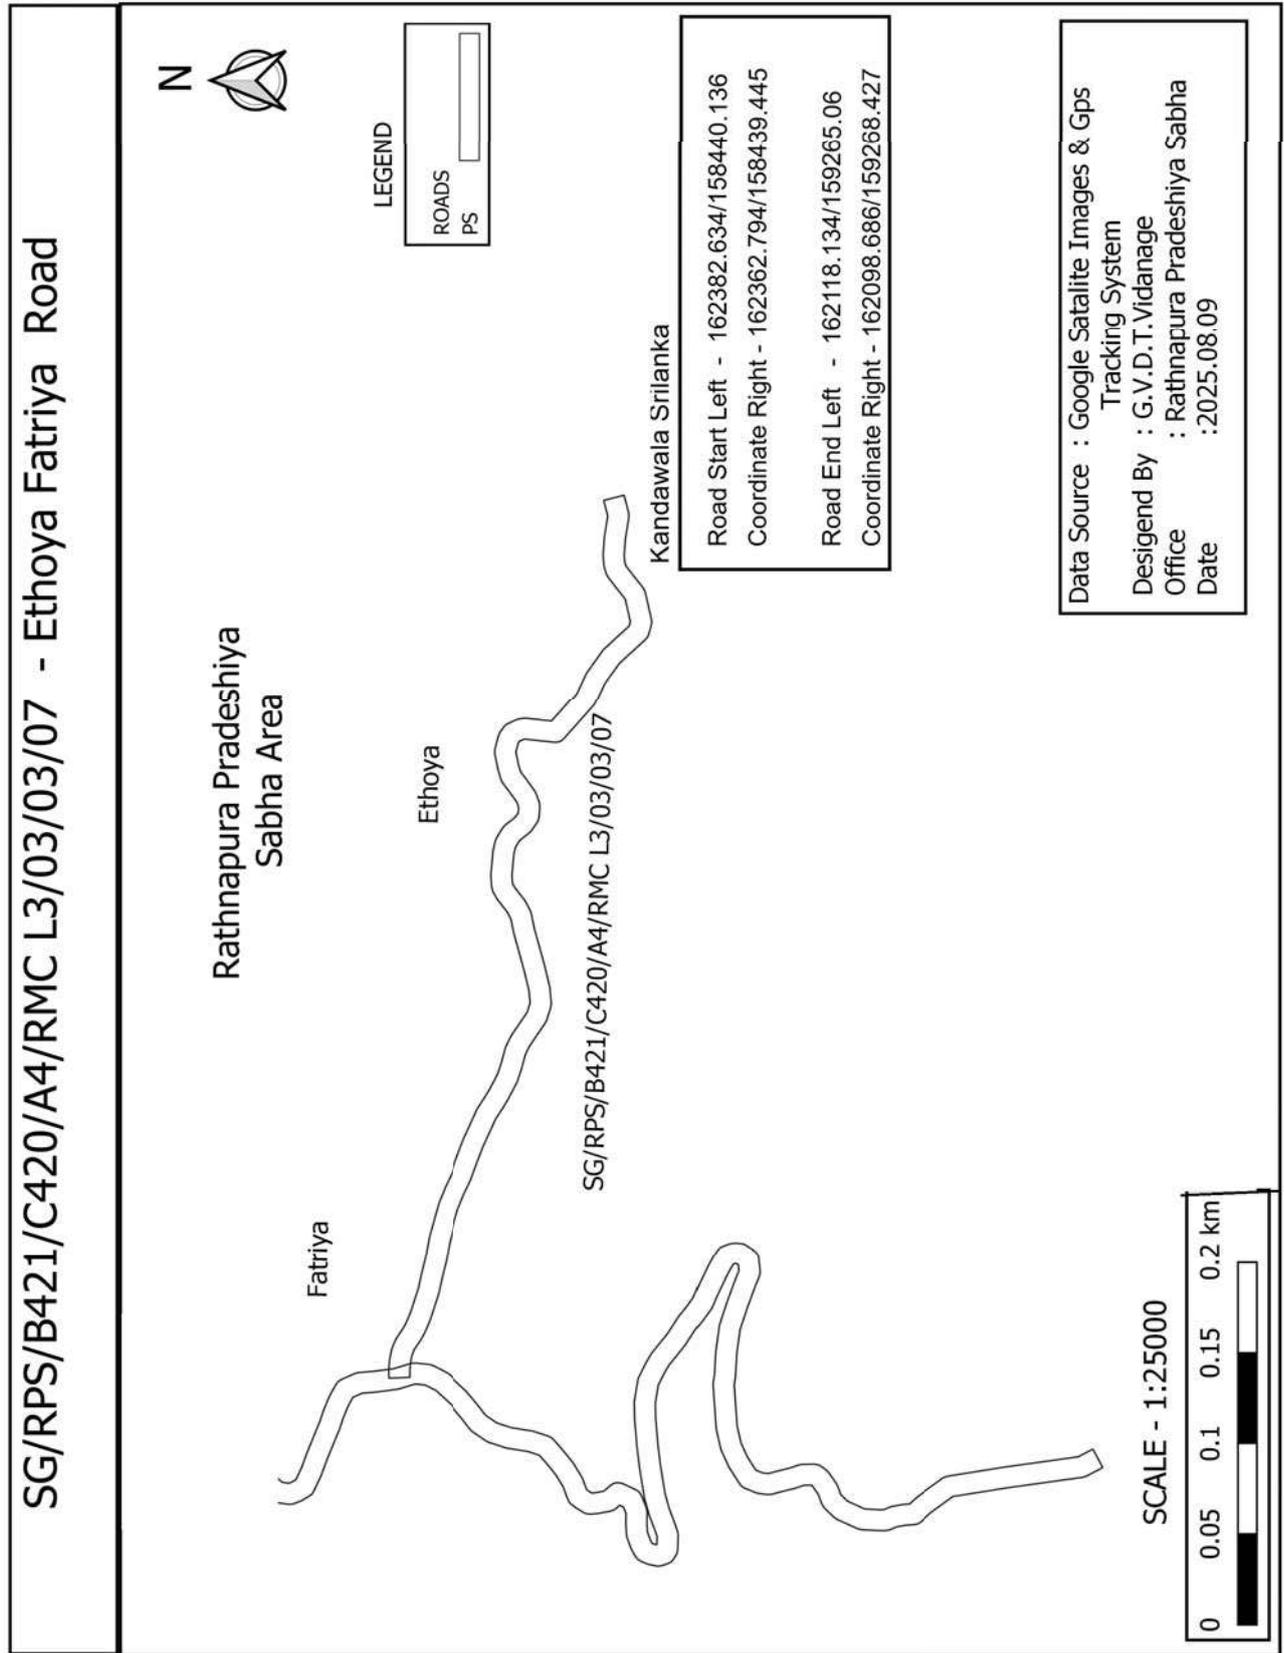


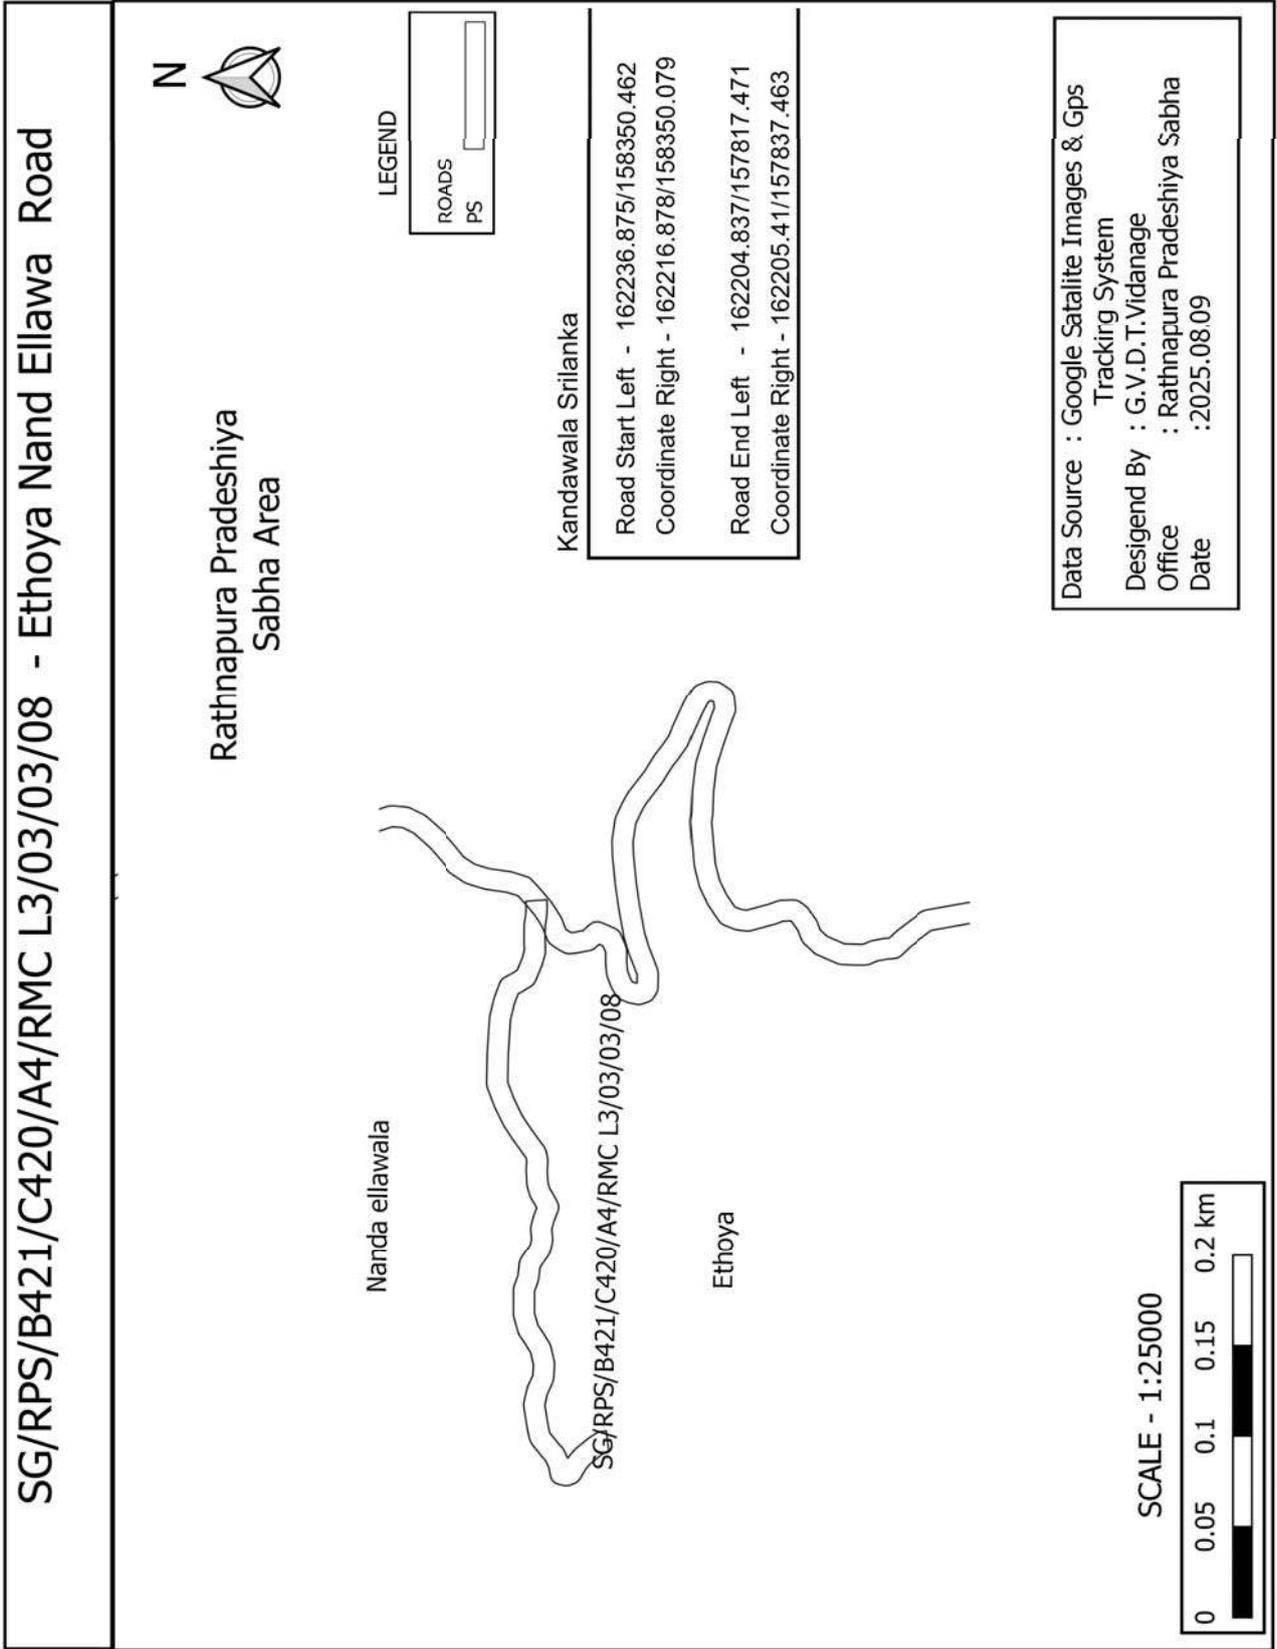



SG/RPS/B391/01 - Mihitiya kanda road

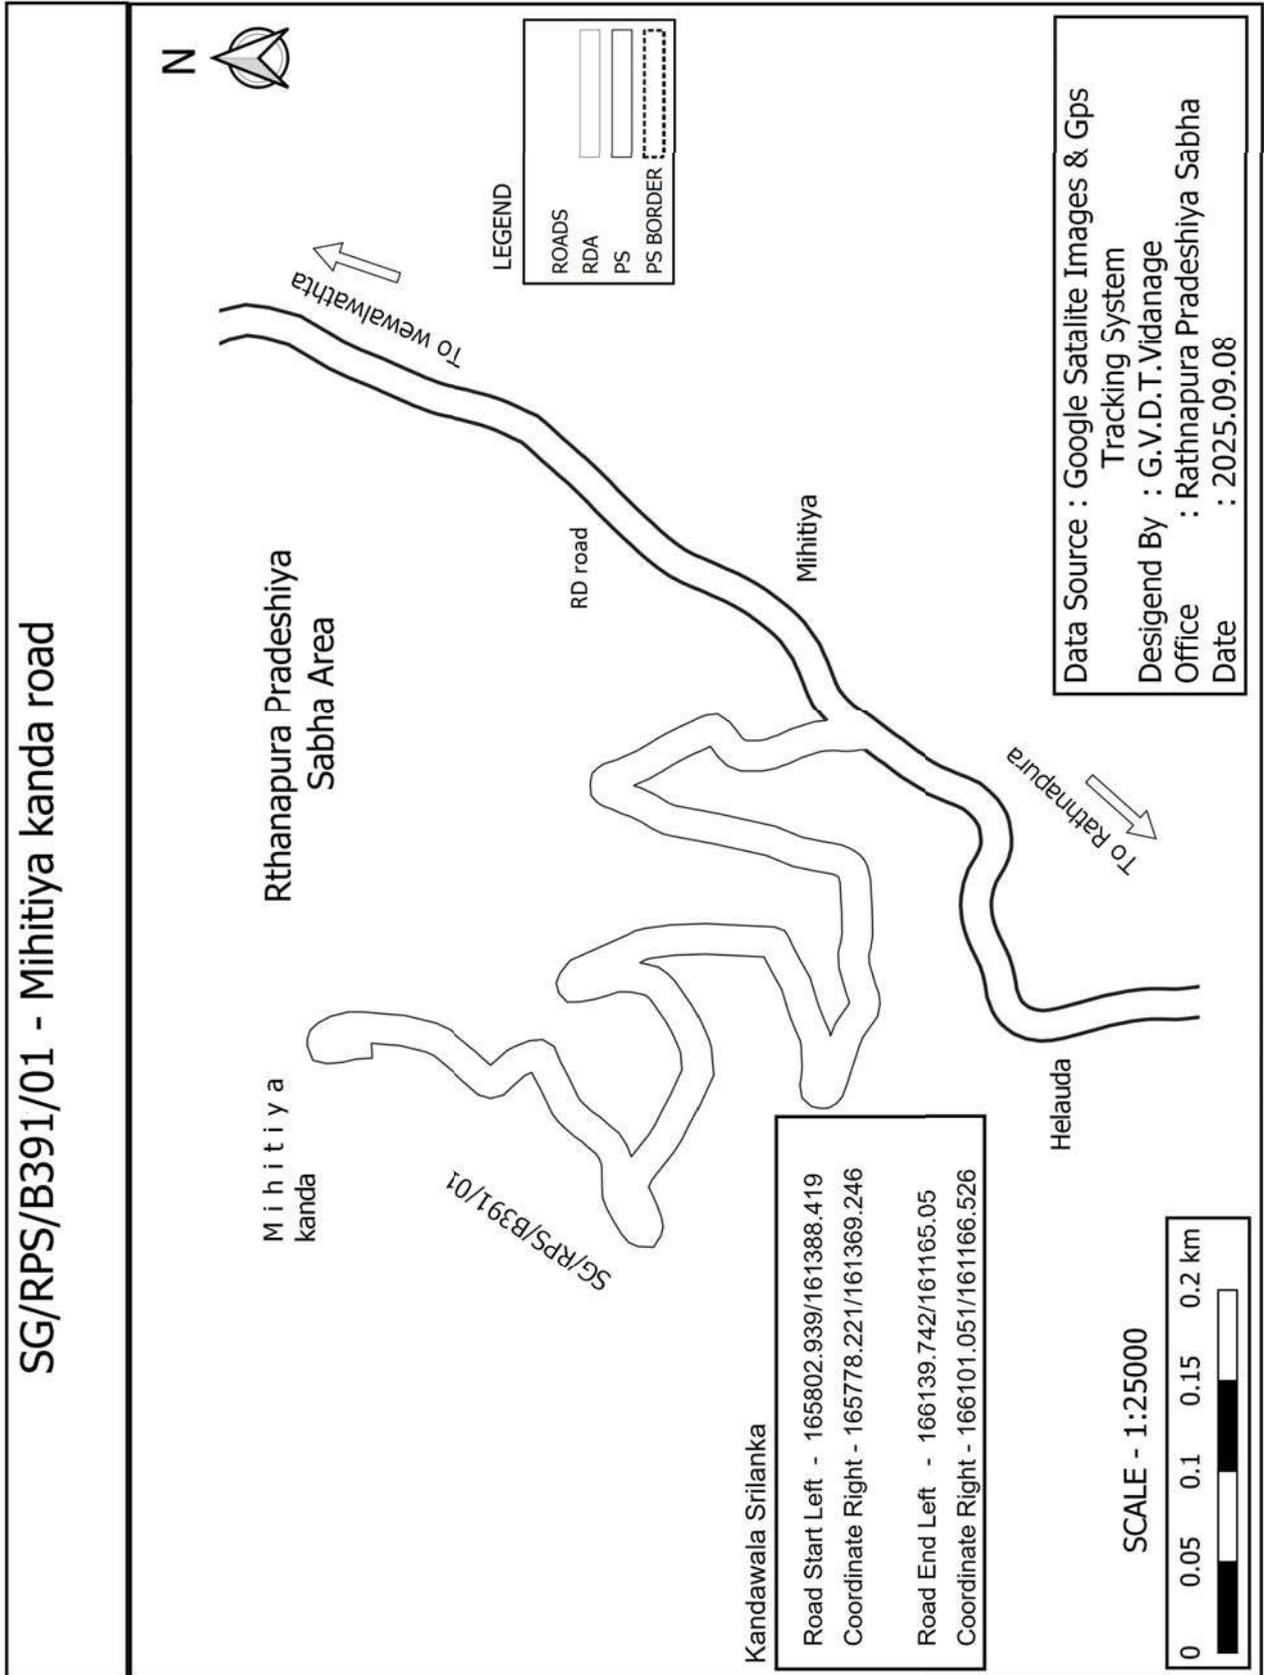


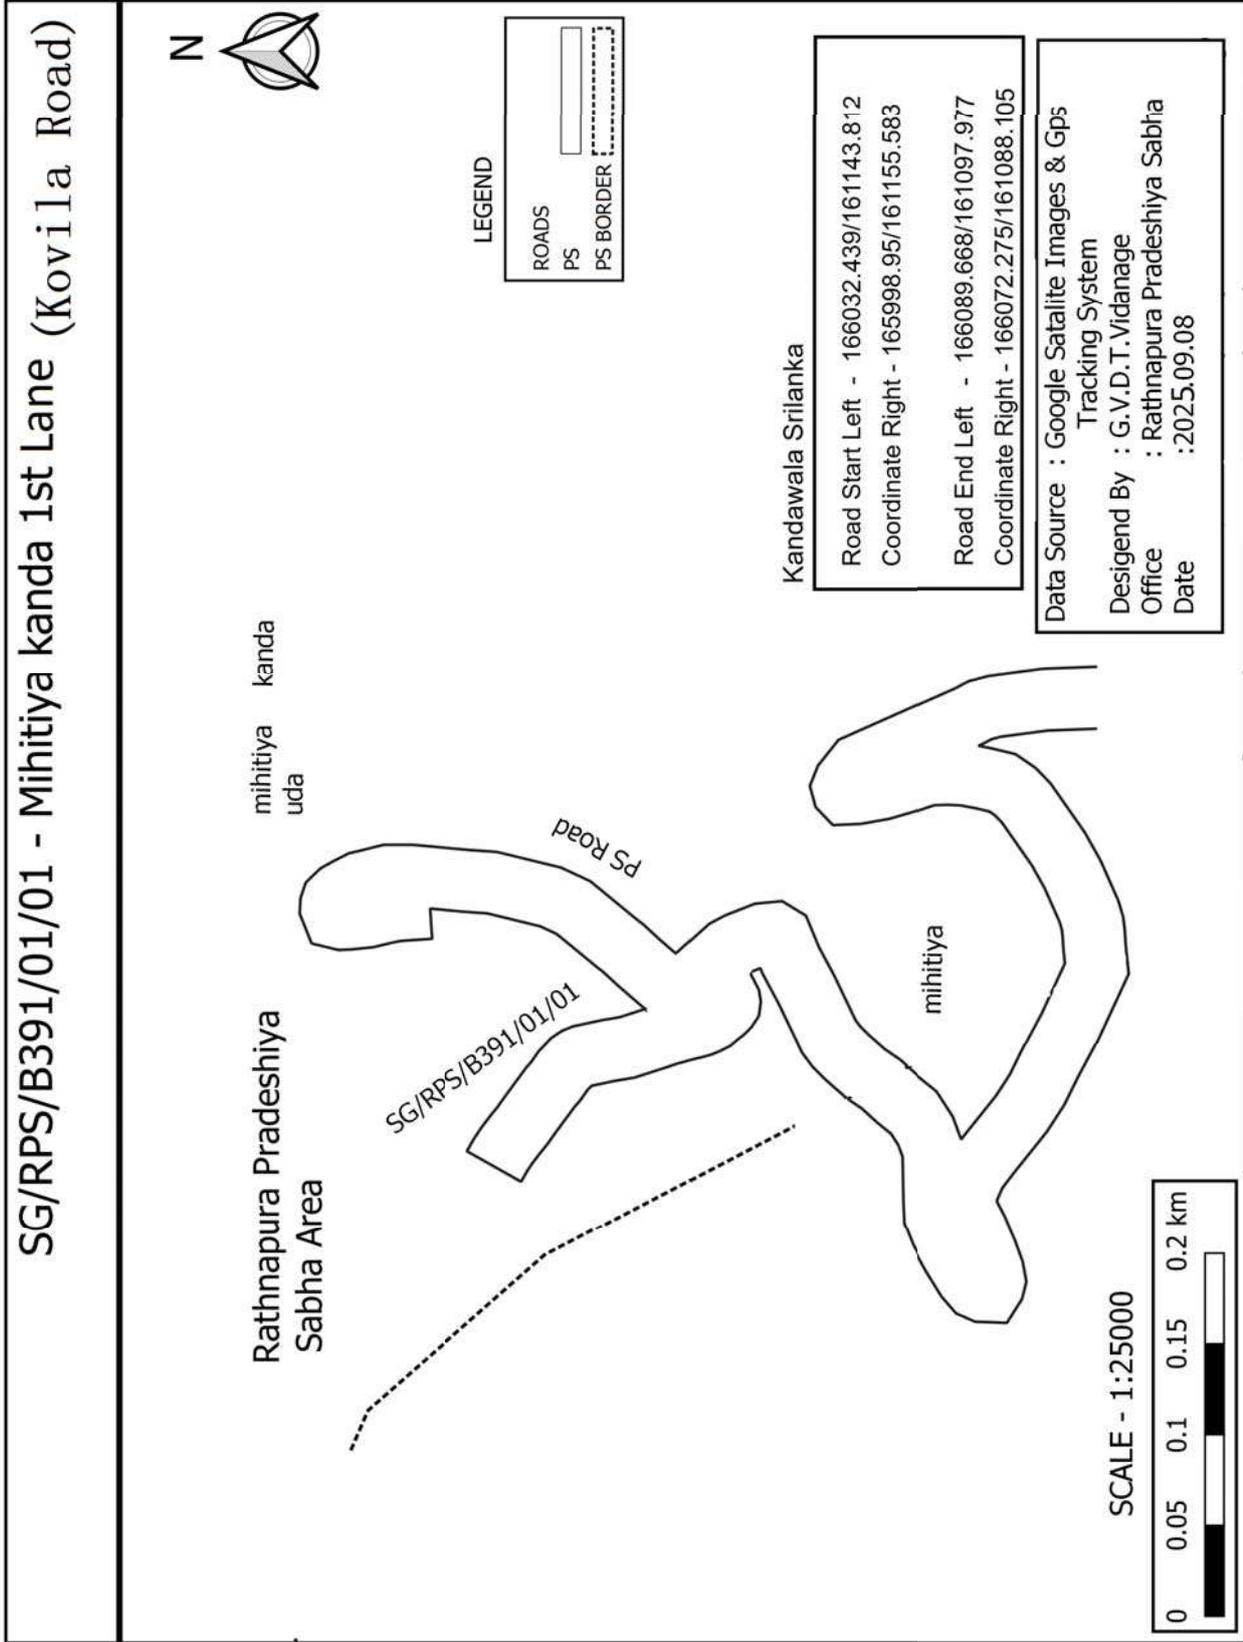


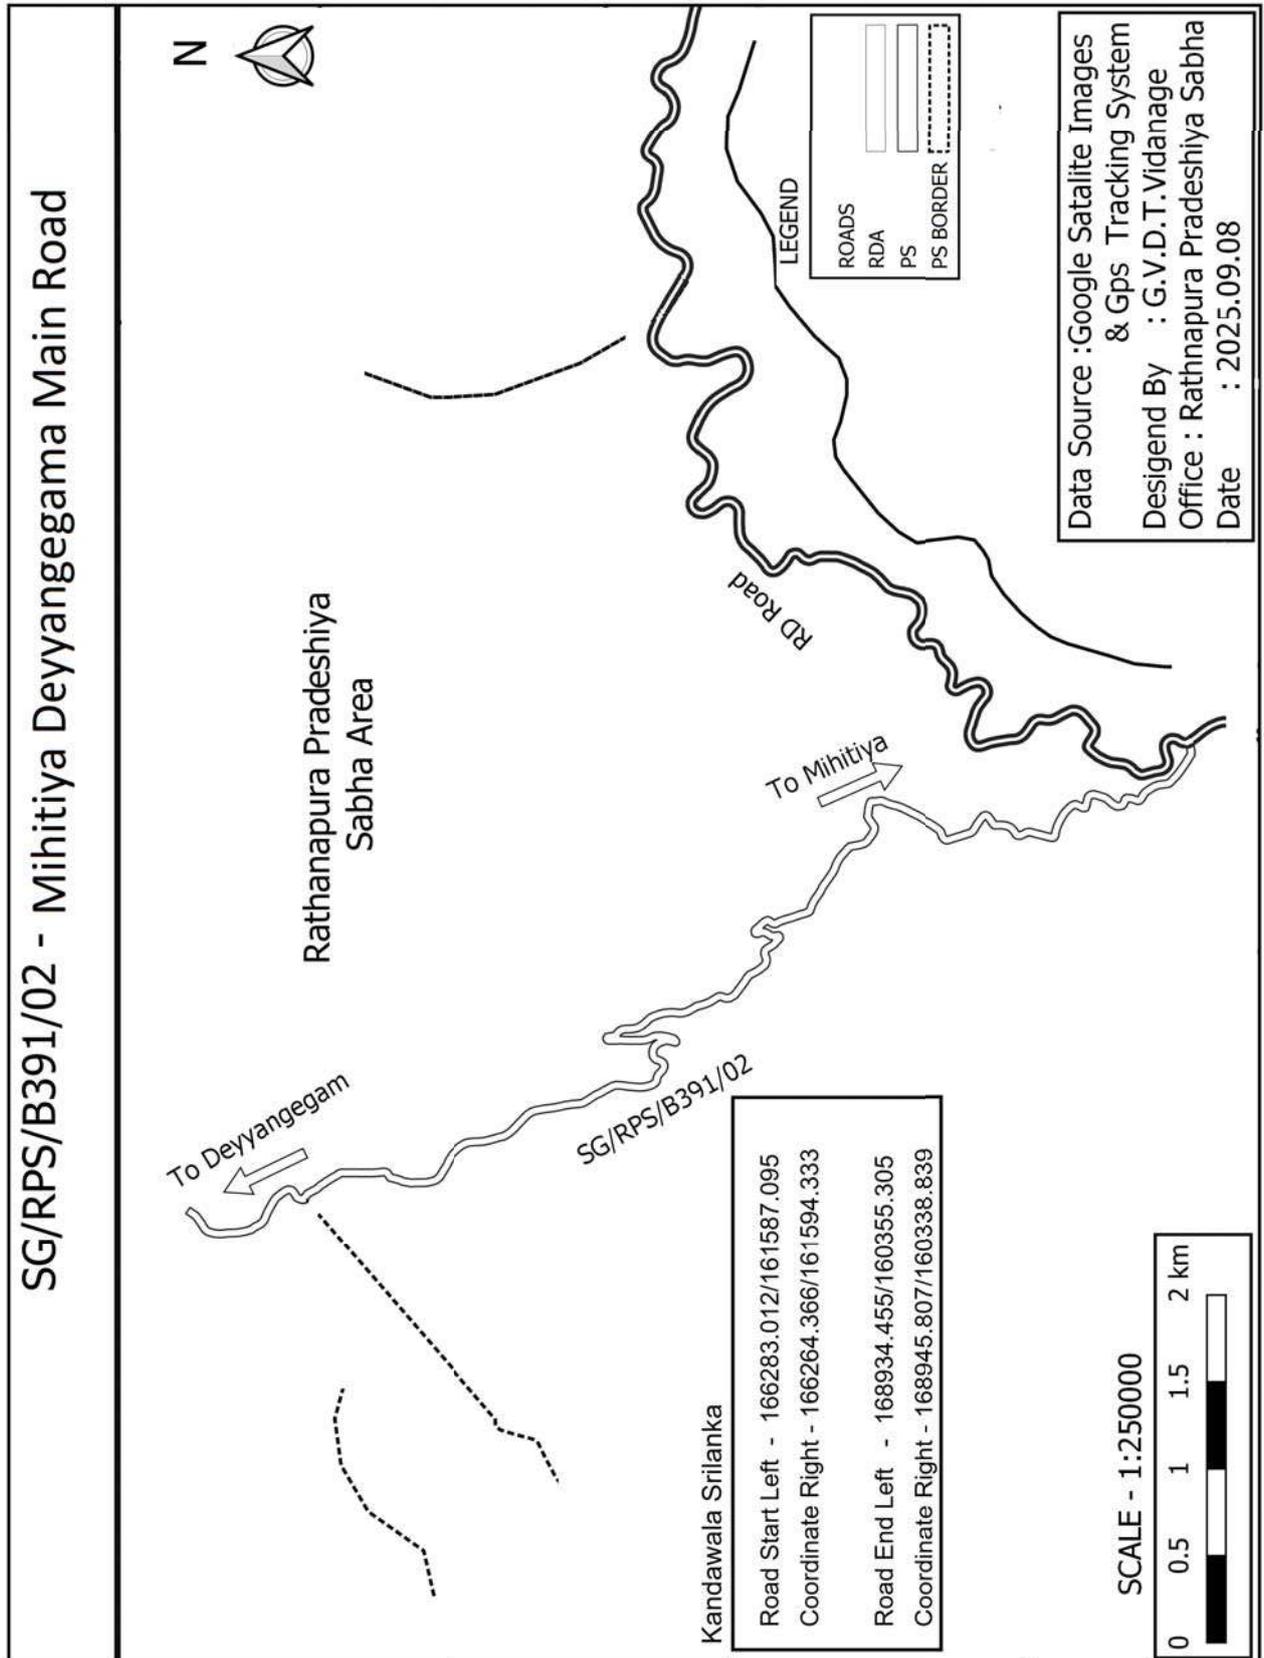


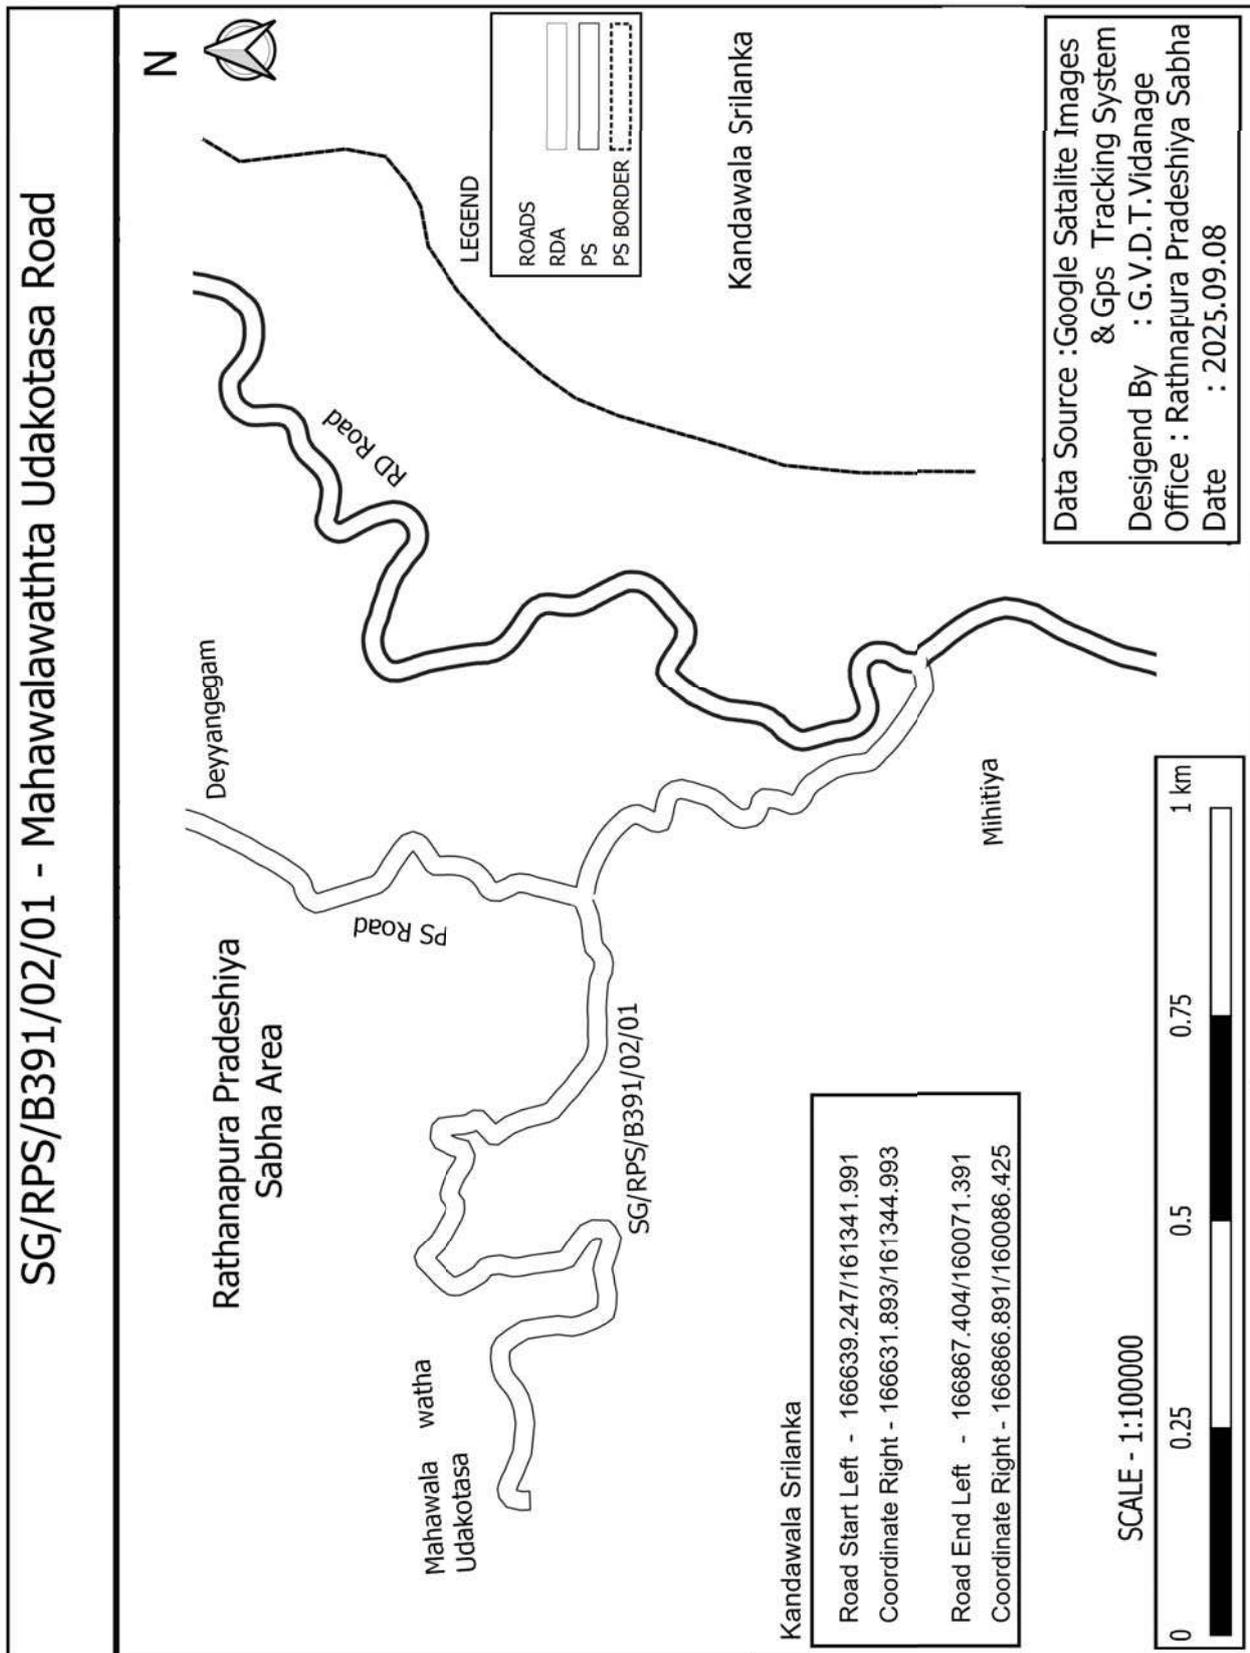


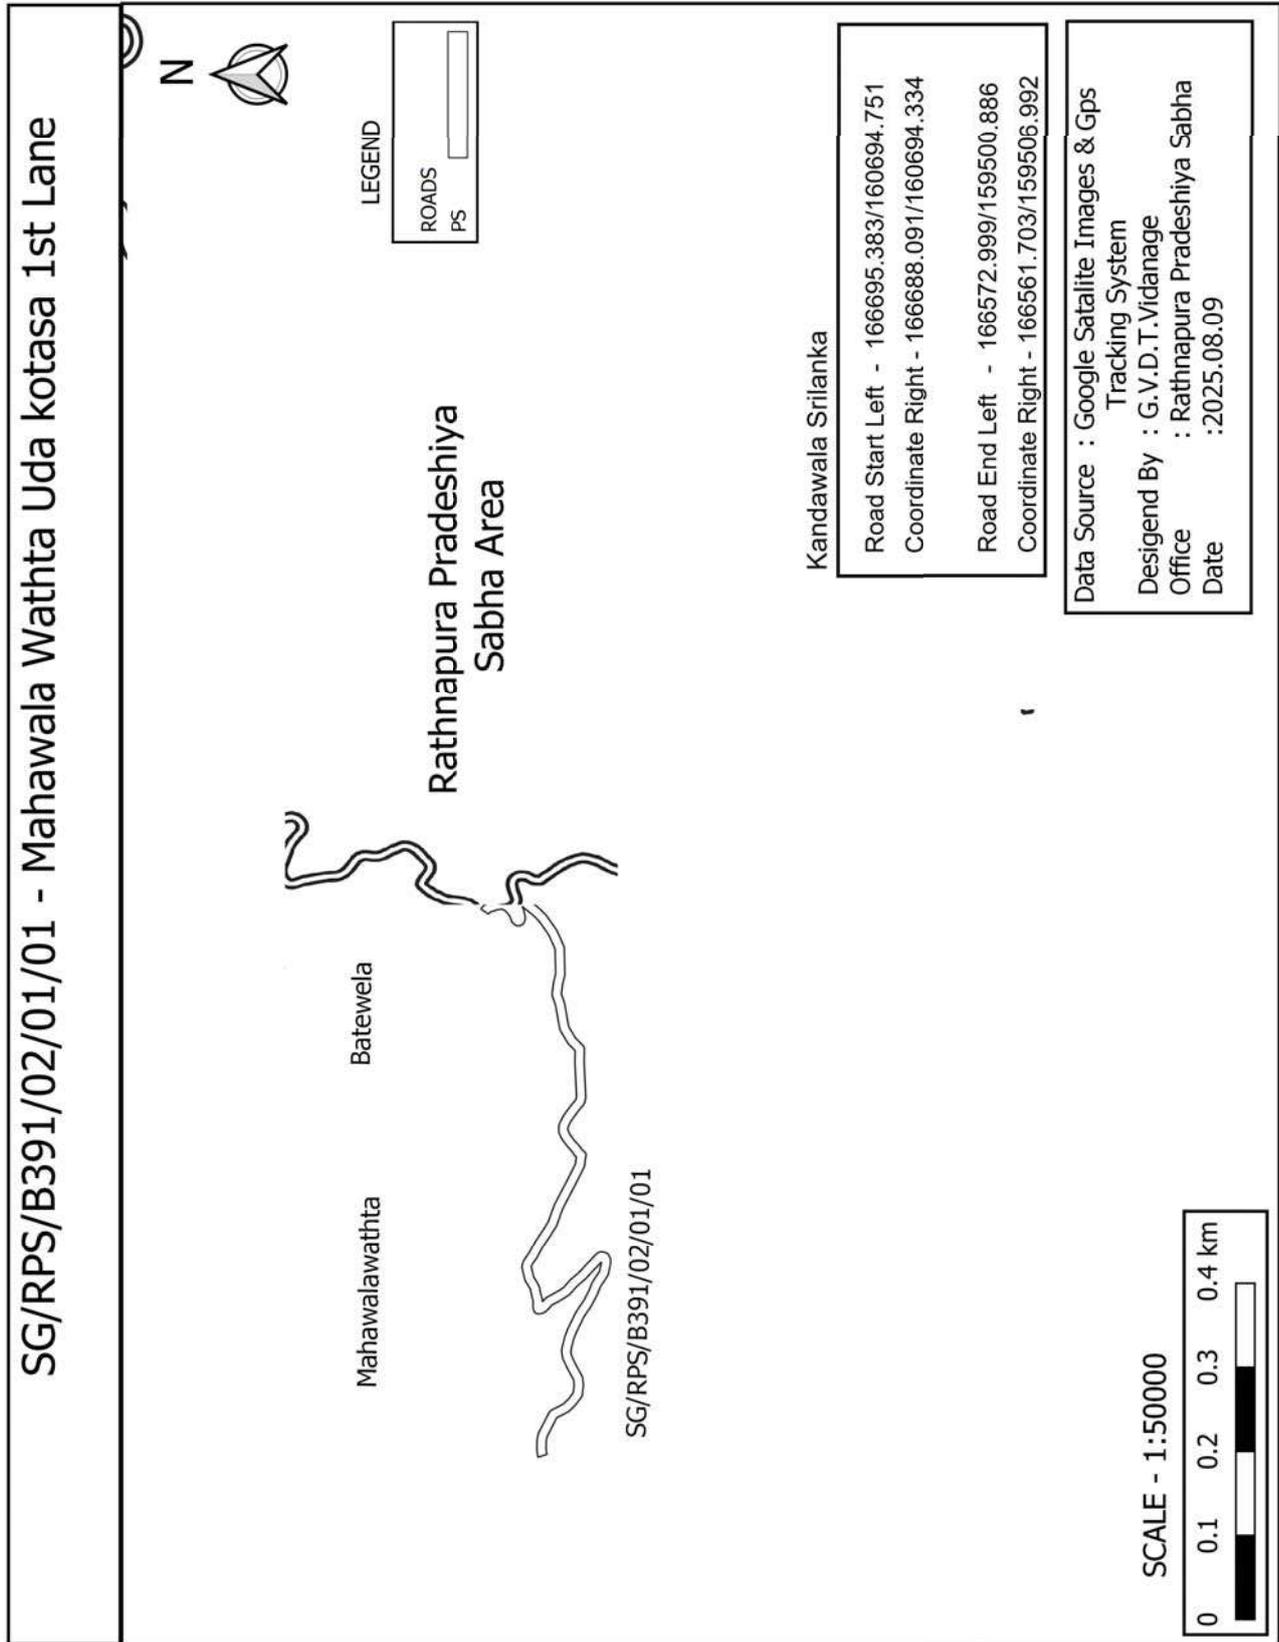


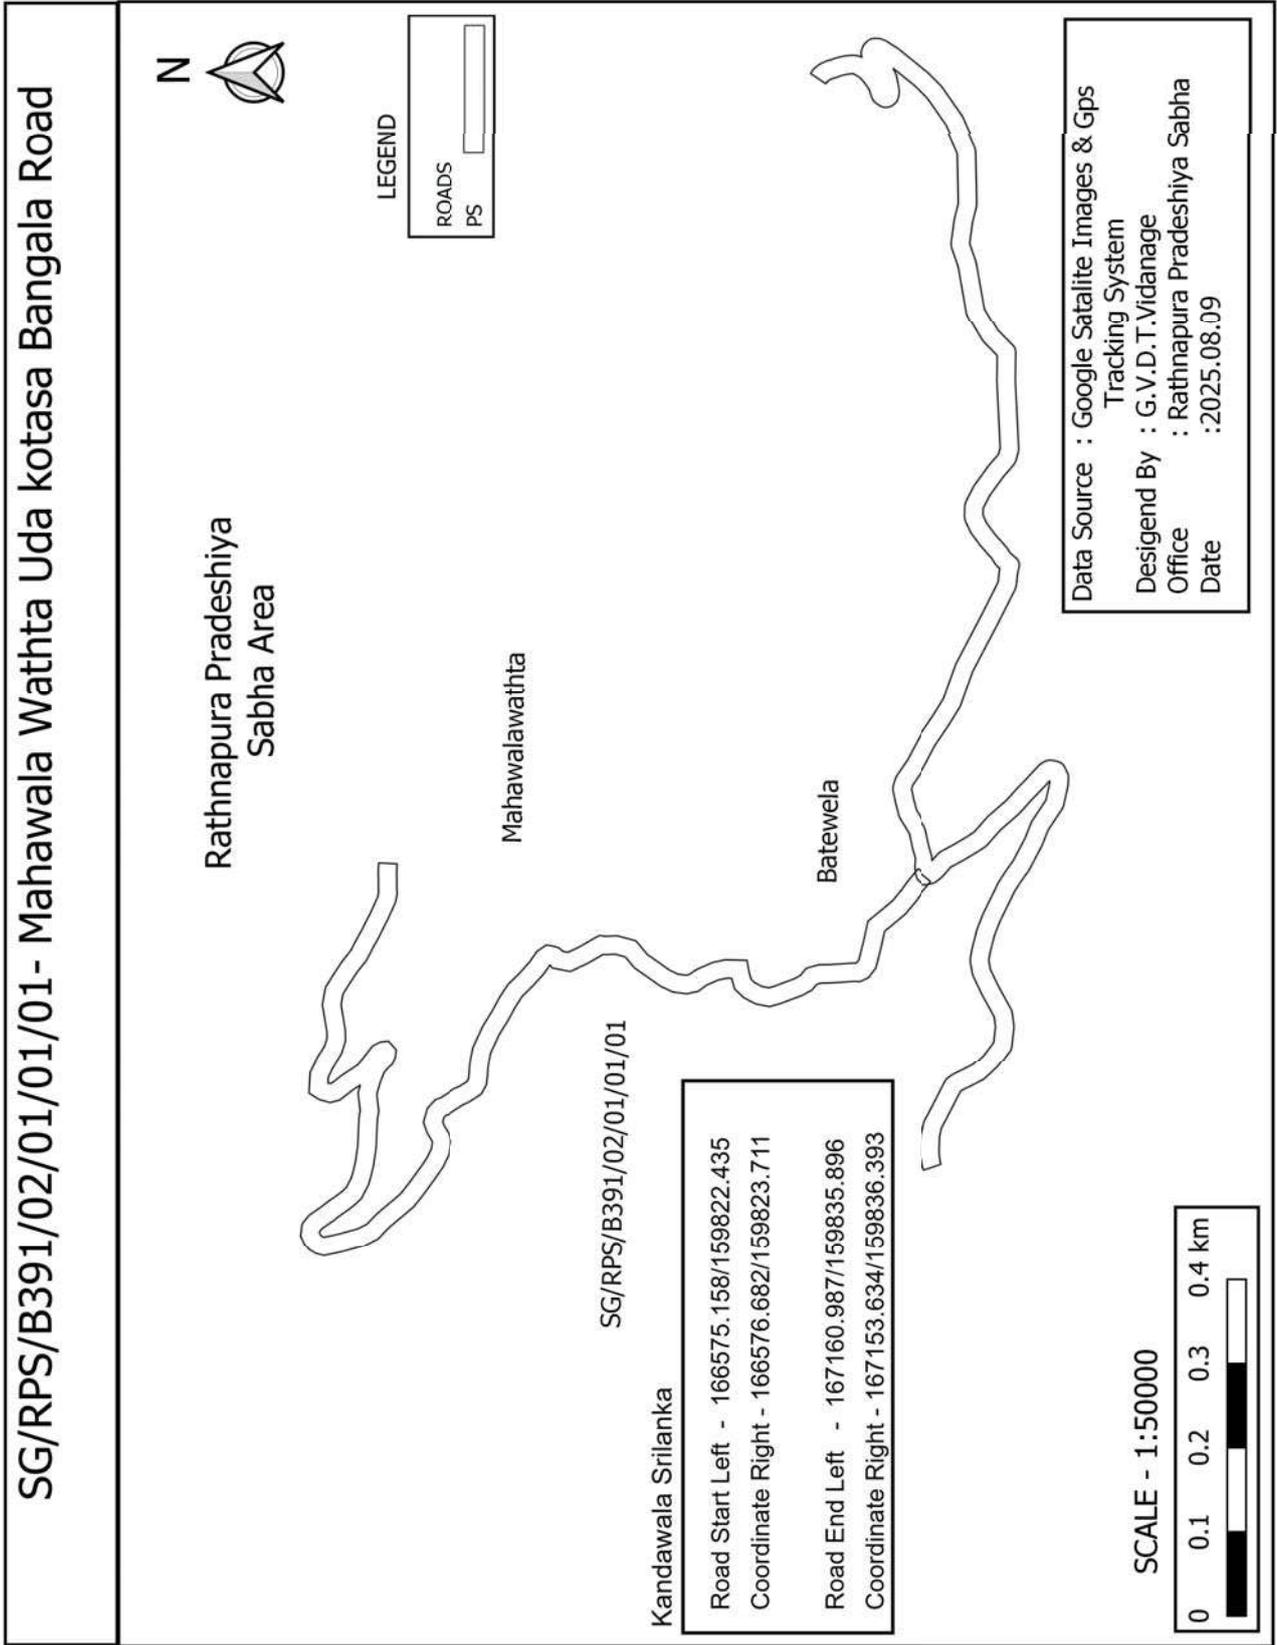


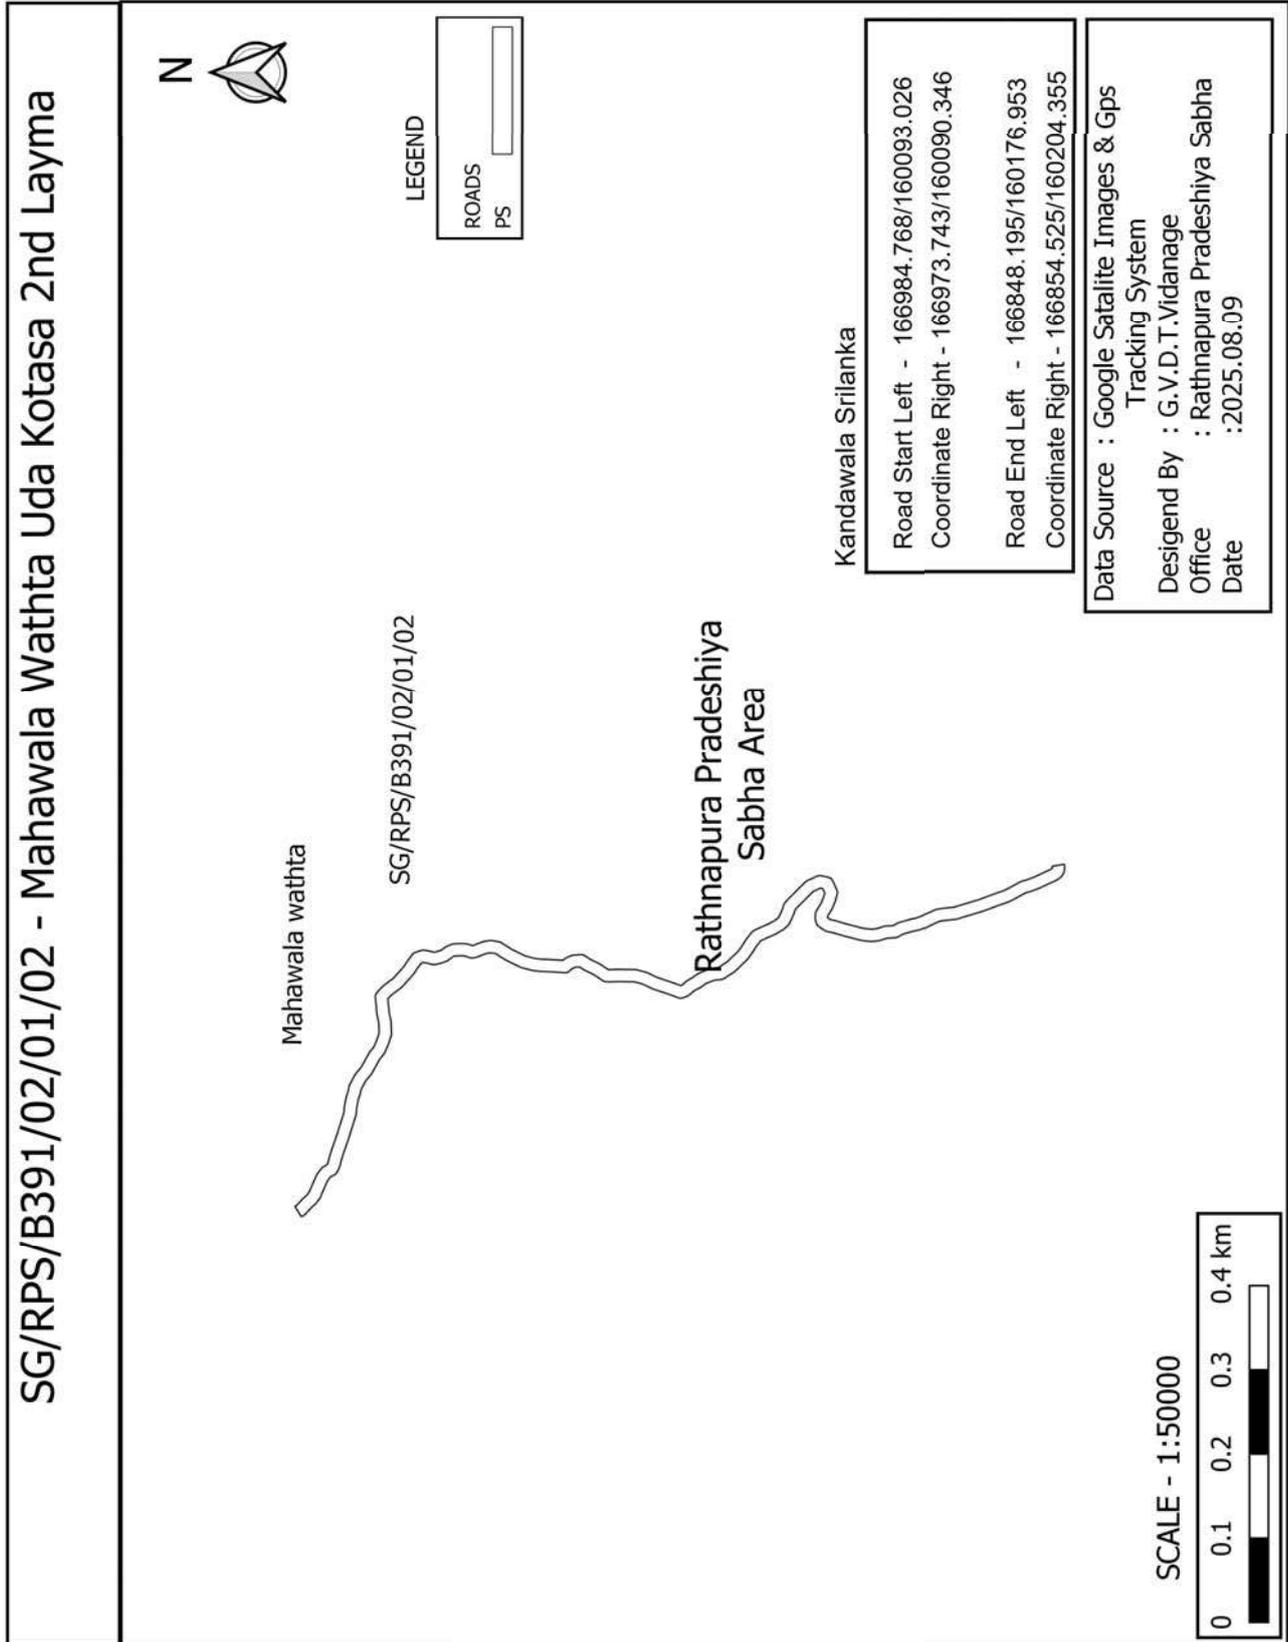

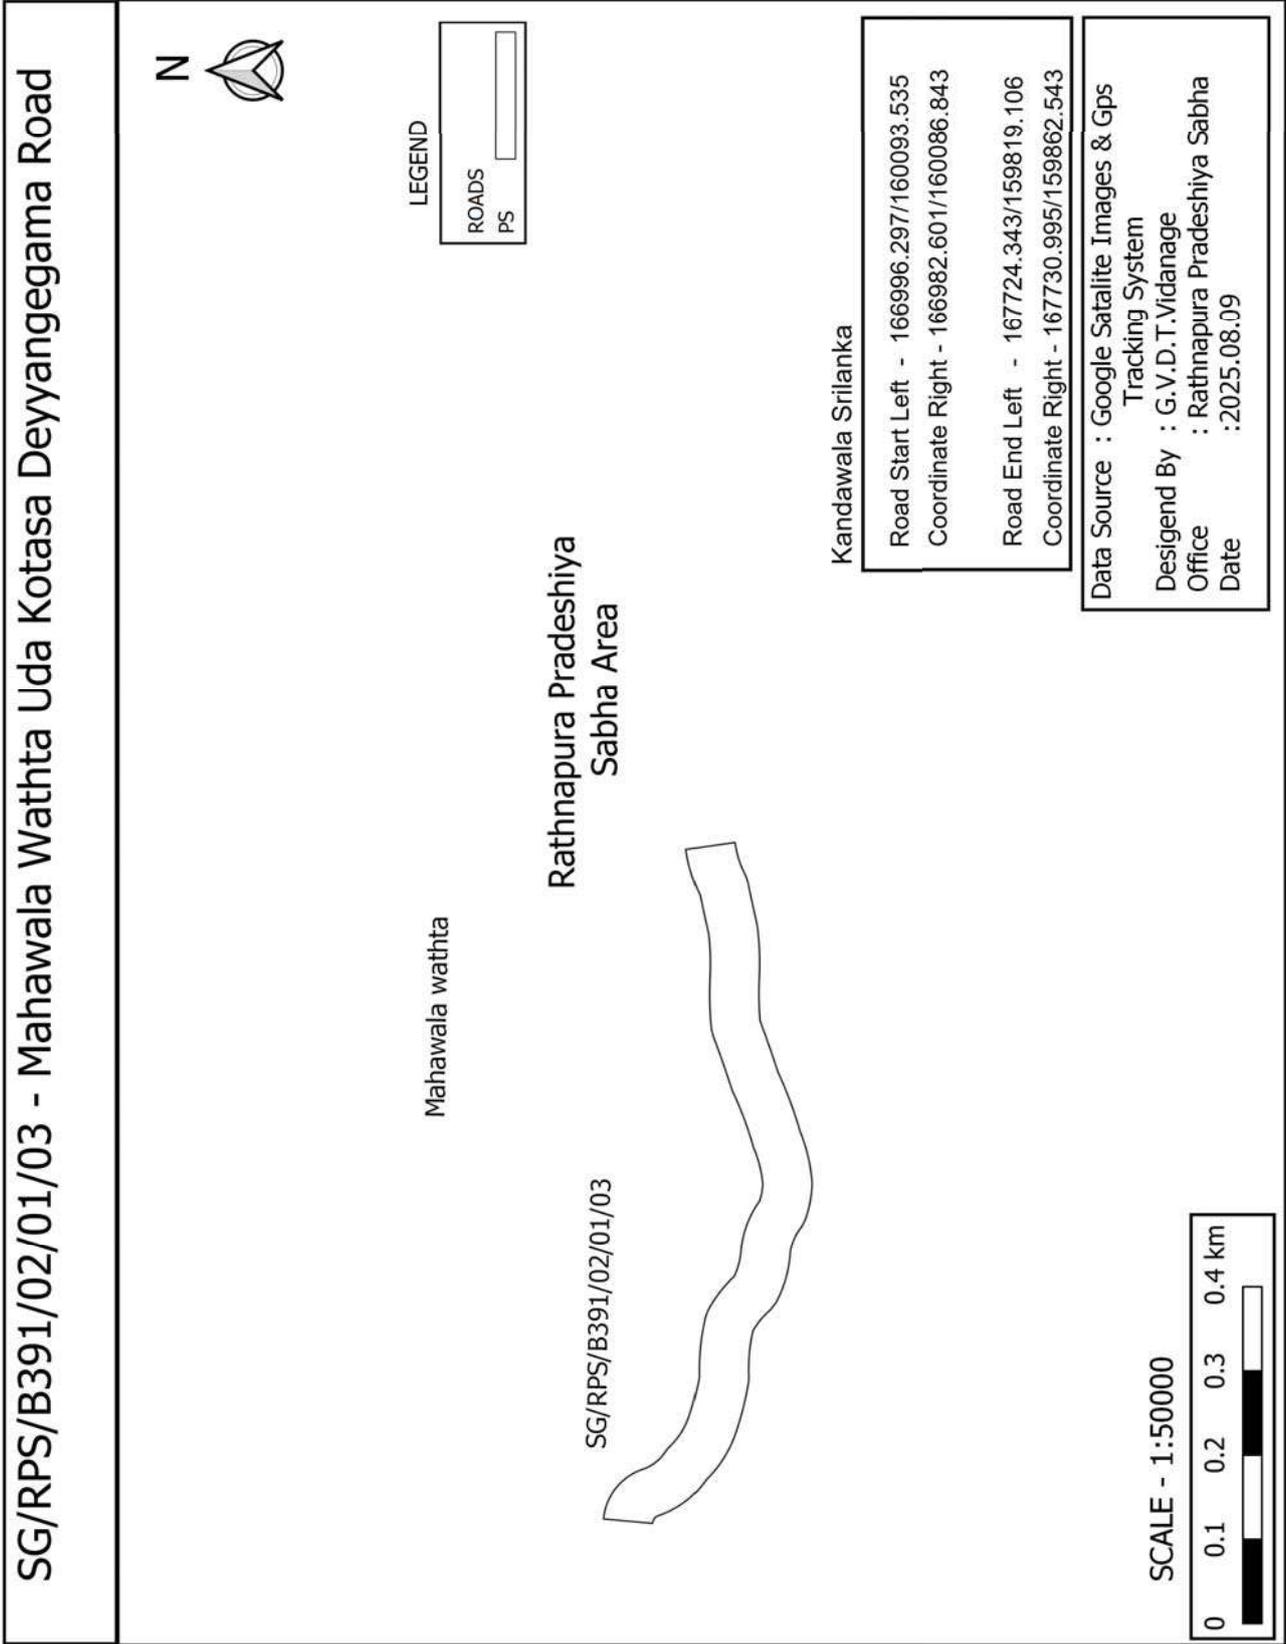

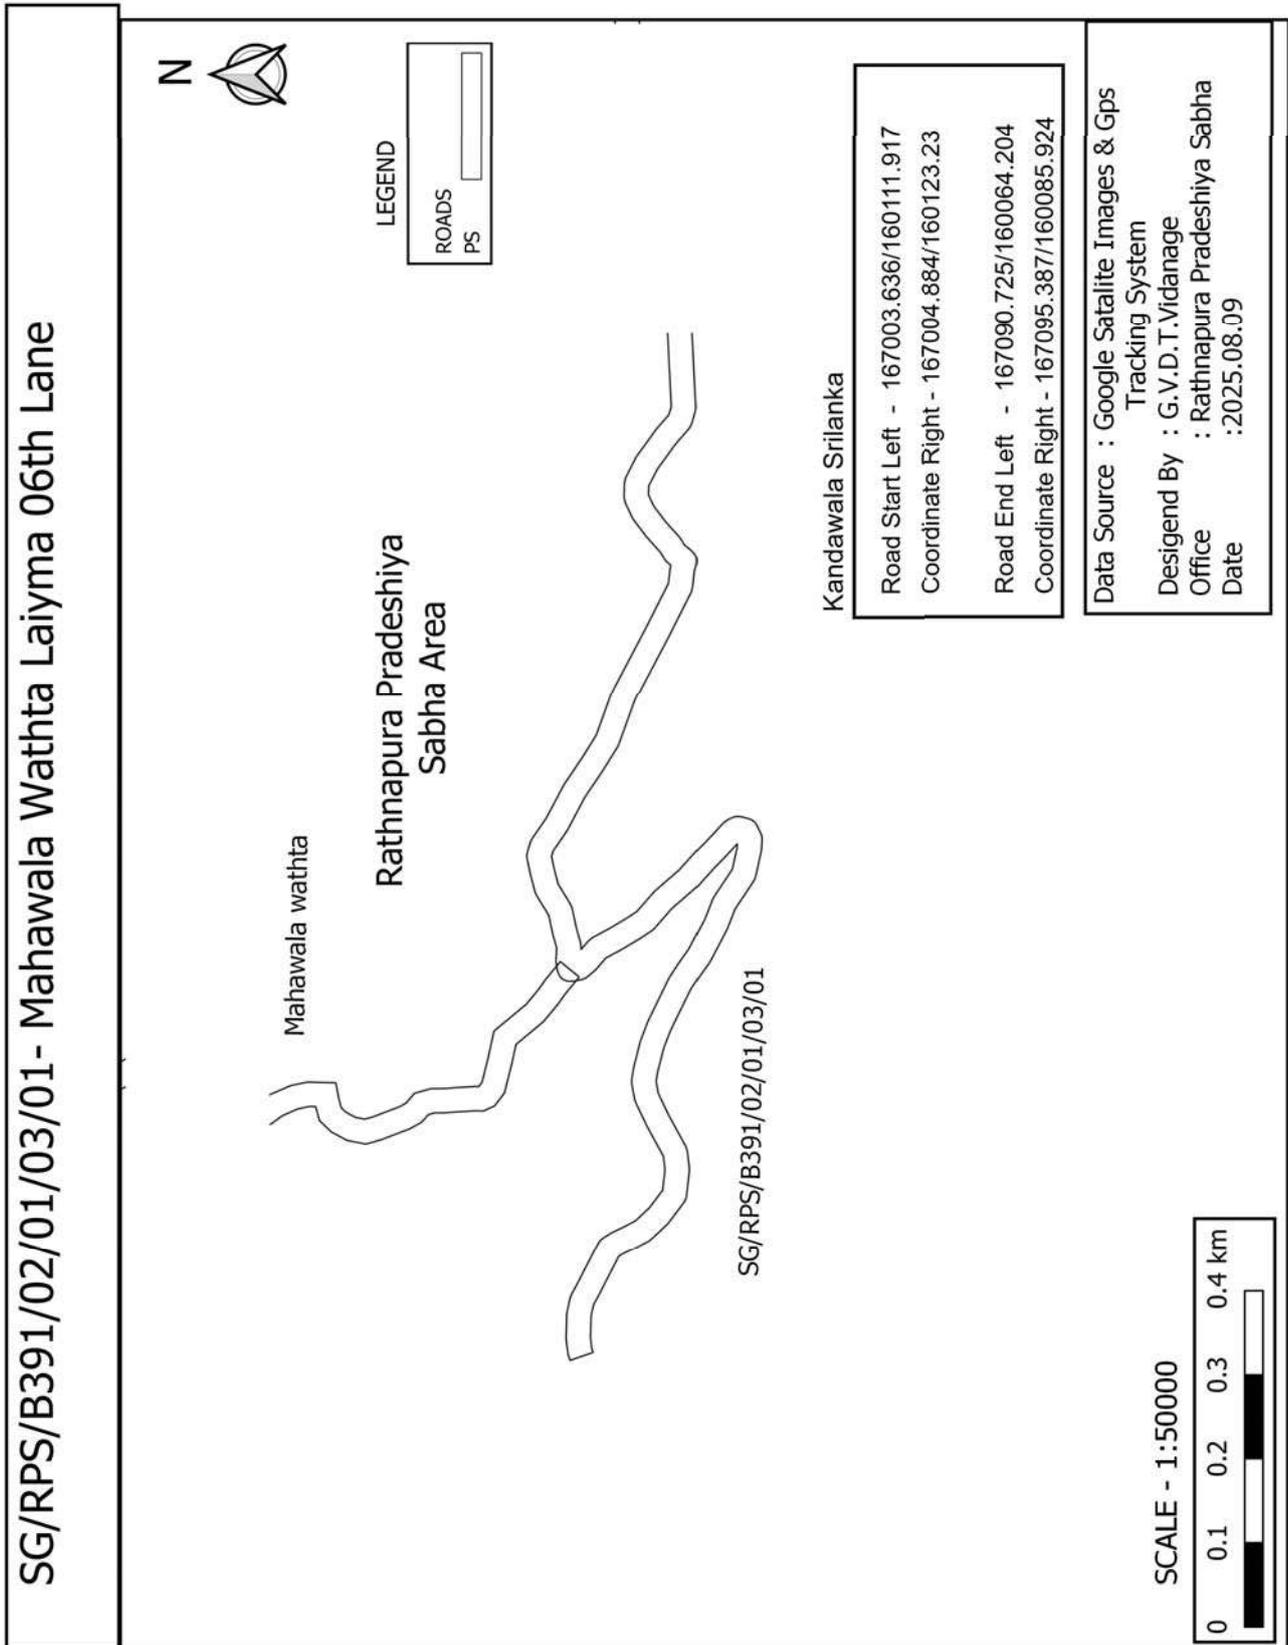

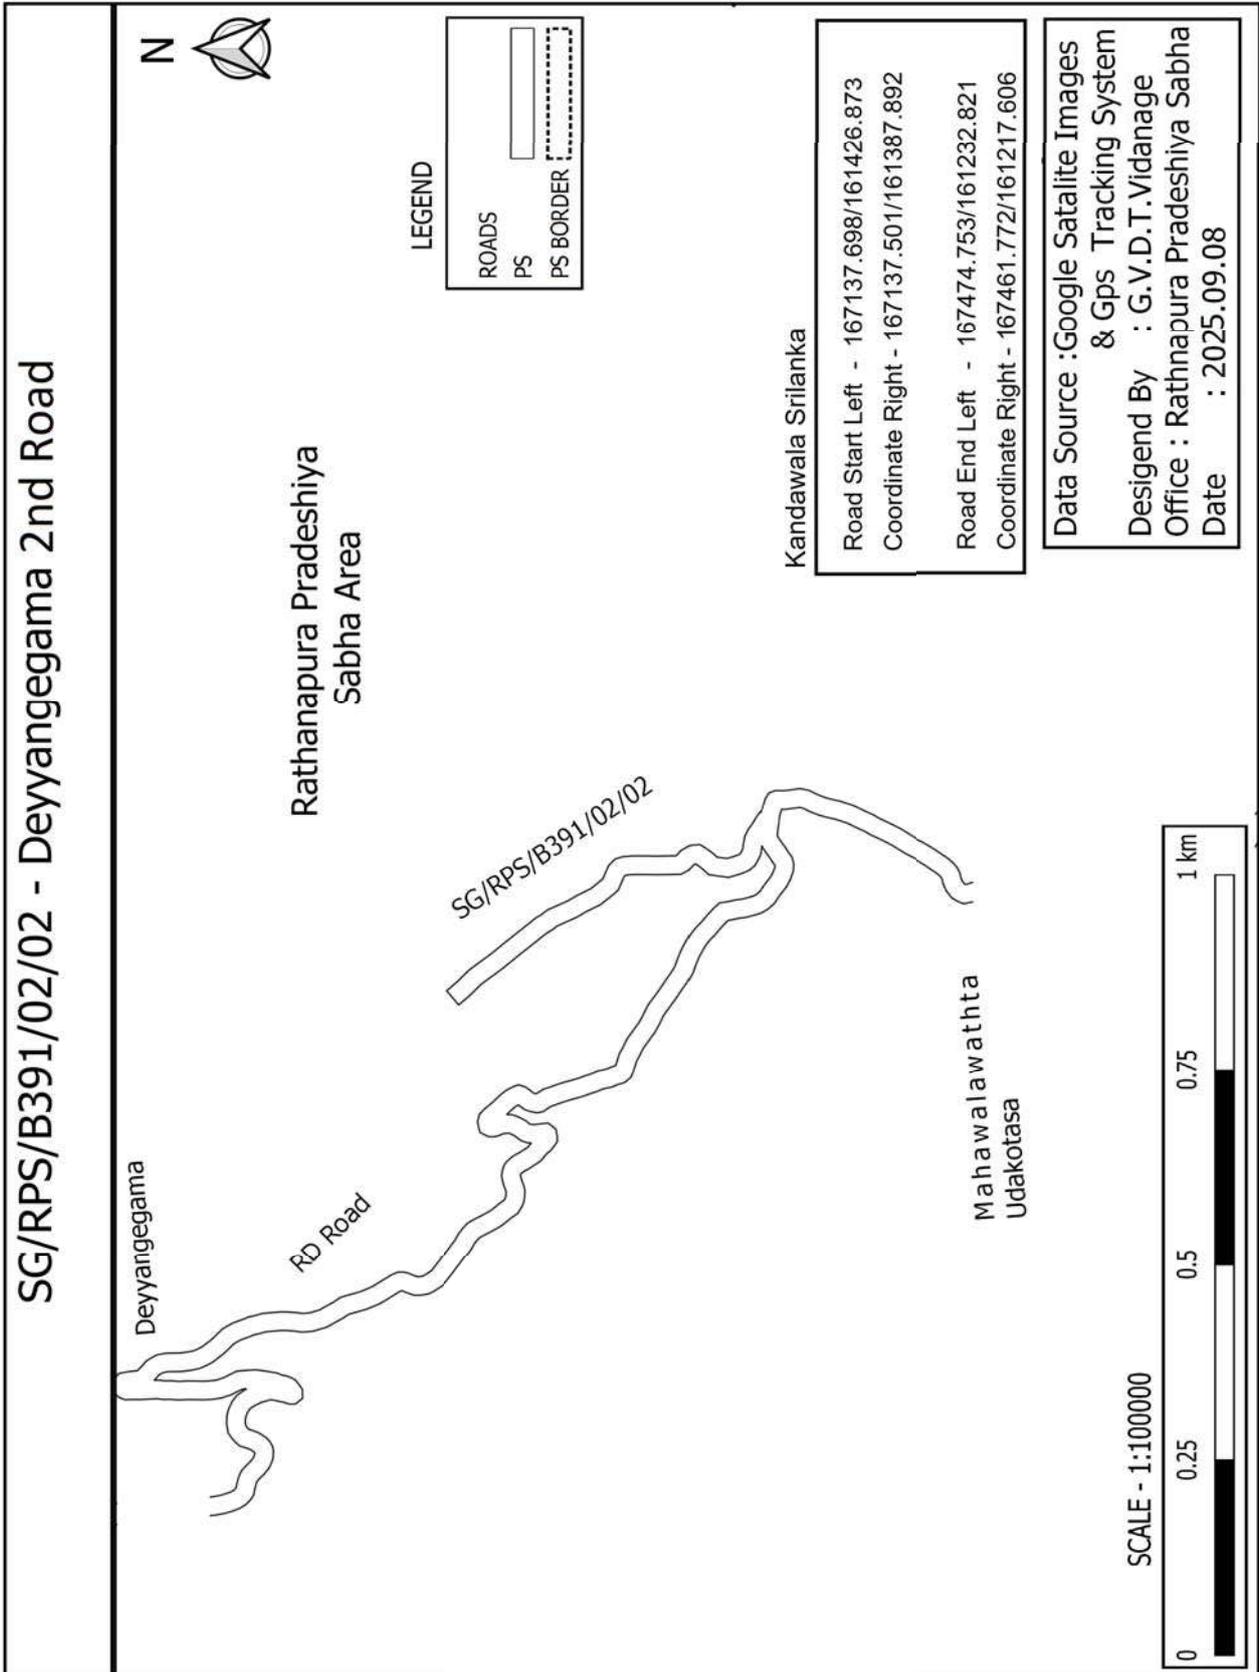

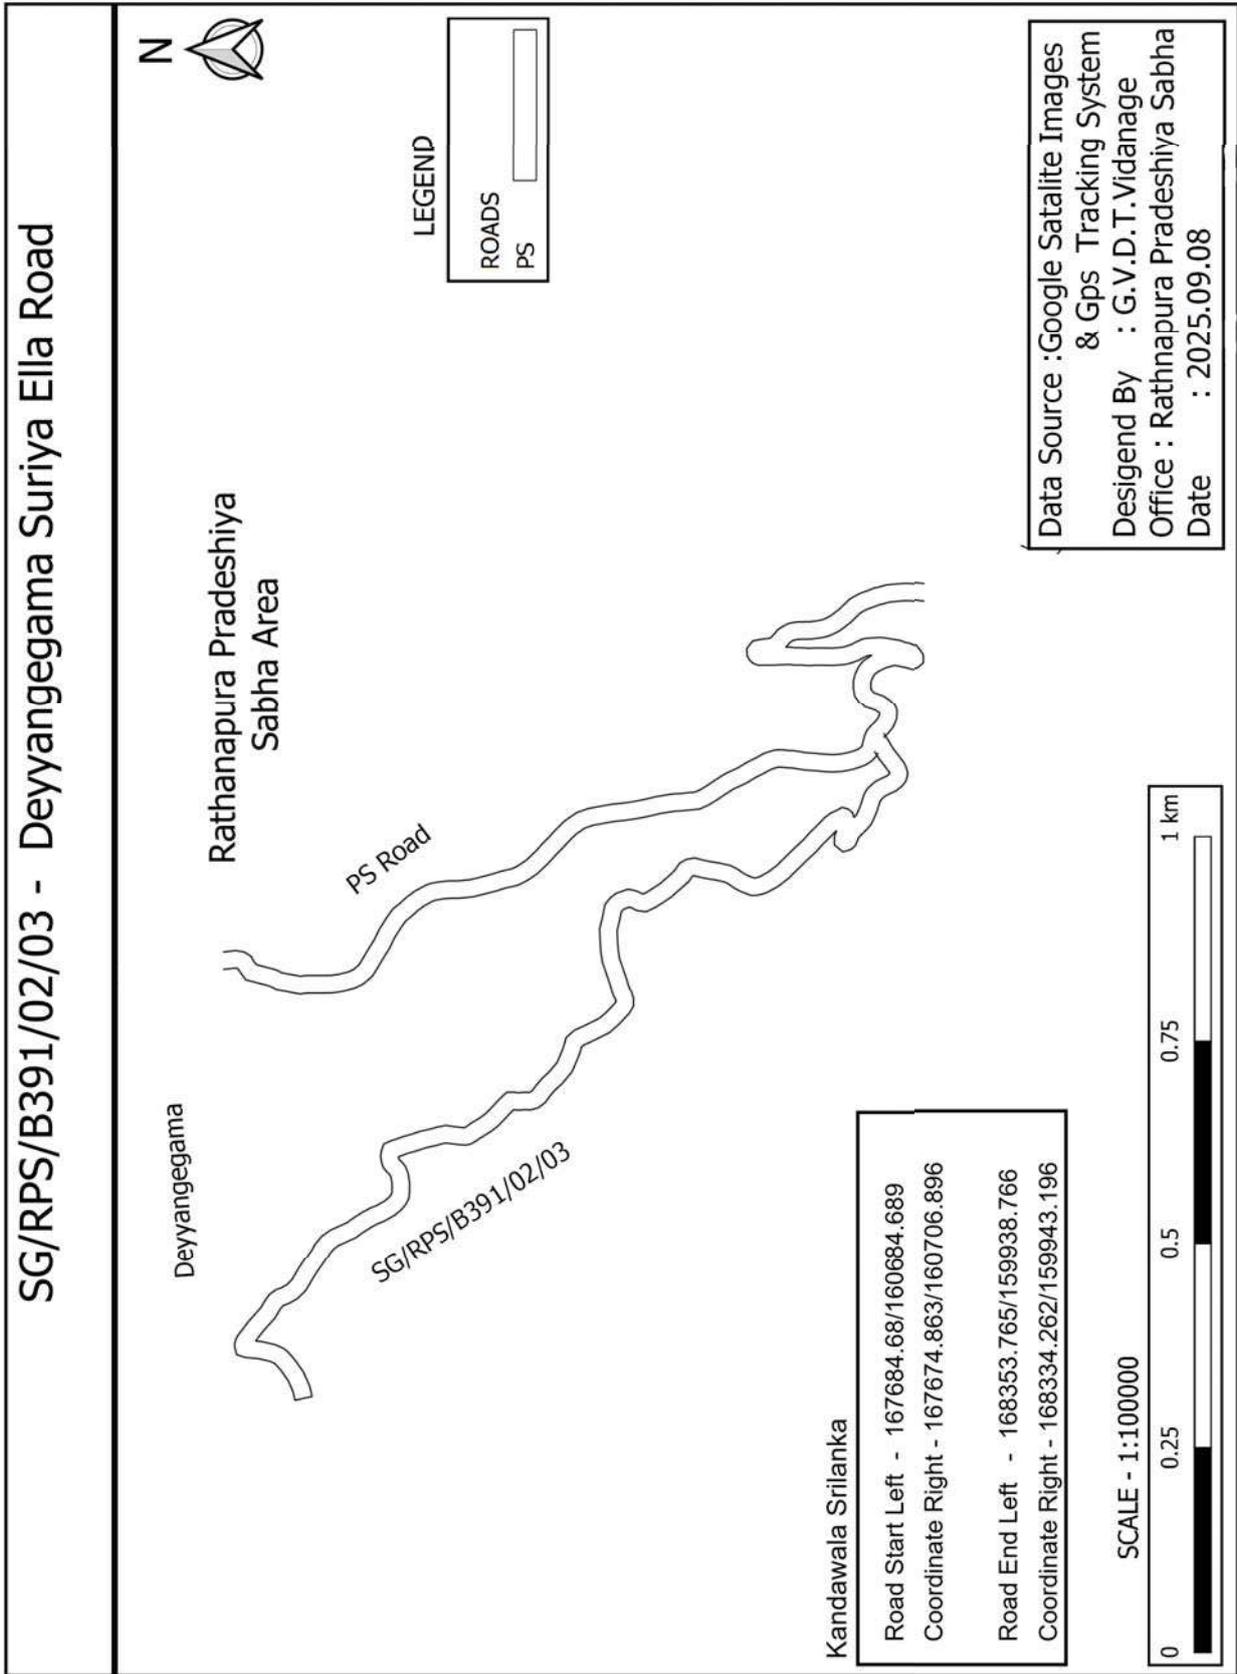


SG/RPS/B391/02/03/01/ - Deyyangegama Suriya Ella 1st lane



Rathanapura Pradeshiya Sabha Area

Deyyangegama

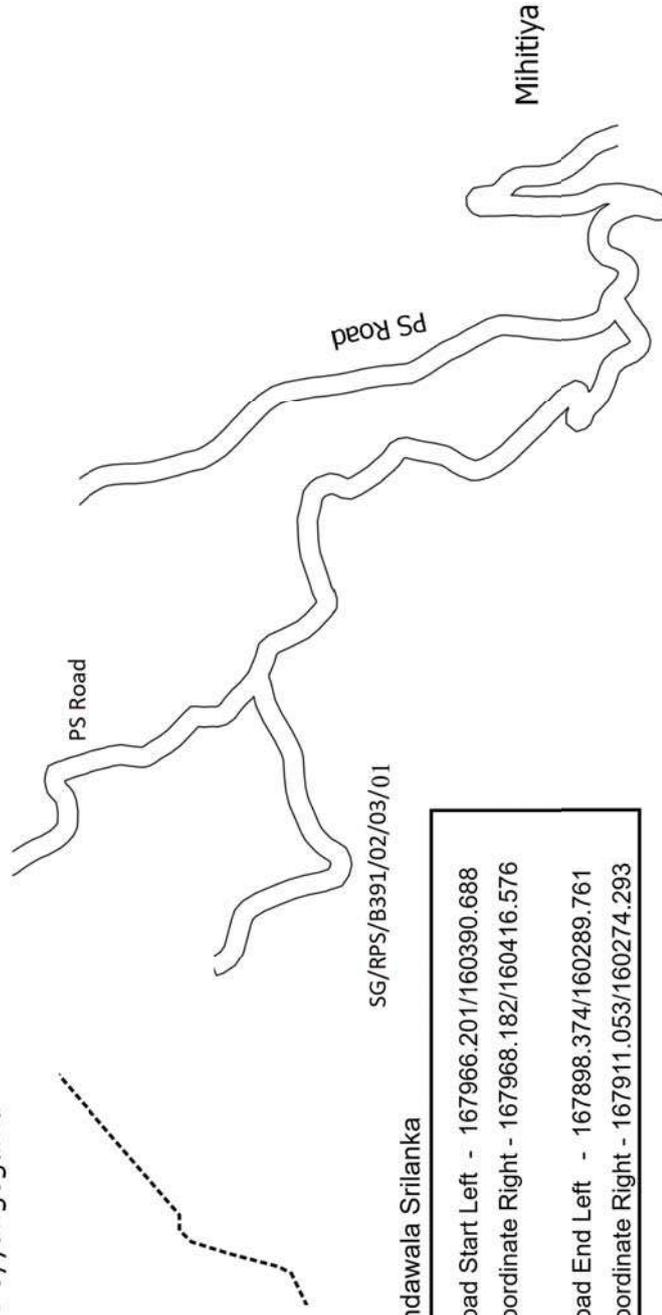

LEGEND

ROADS	
PS	
PS BORDER	


SG/RPS/B391/02/03/01


Kandawala Srilanka


Road Start Left - 167966.201/160390.688
 Coordinate Right - 167968.182/160416.576
 Road End Left - 167898.374/160289.761
 Coordinate Right - 167911.053/160274.293


Data Source :Google Satalite Images
 & Gps Tracking System
 Designd By : G.V.D.T.Vidanage
 Office : Rathnapura Pradeshiya Sabha
 Date : 2025.09.08


SCALE - 1:100000

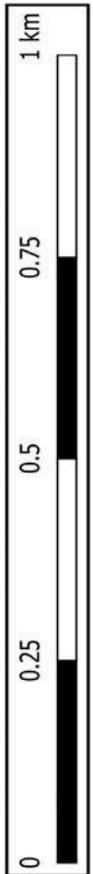


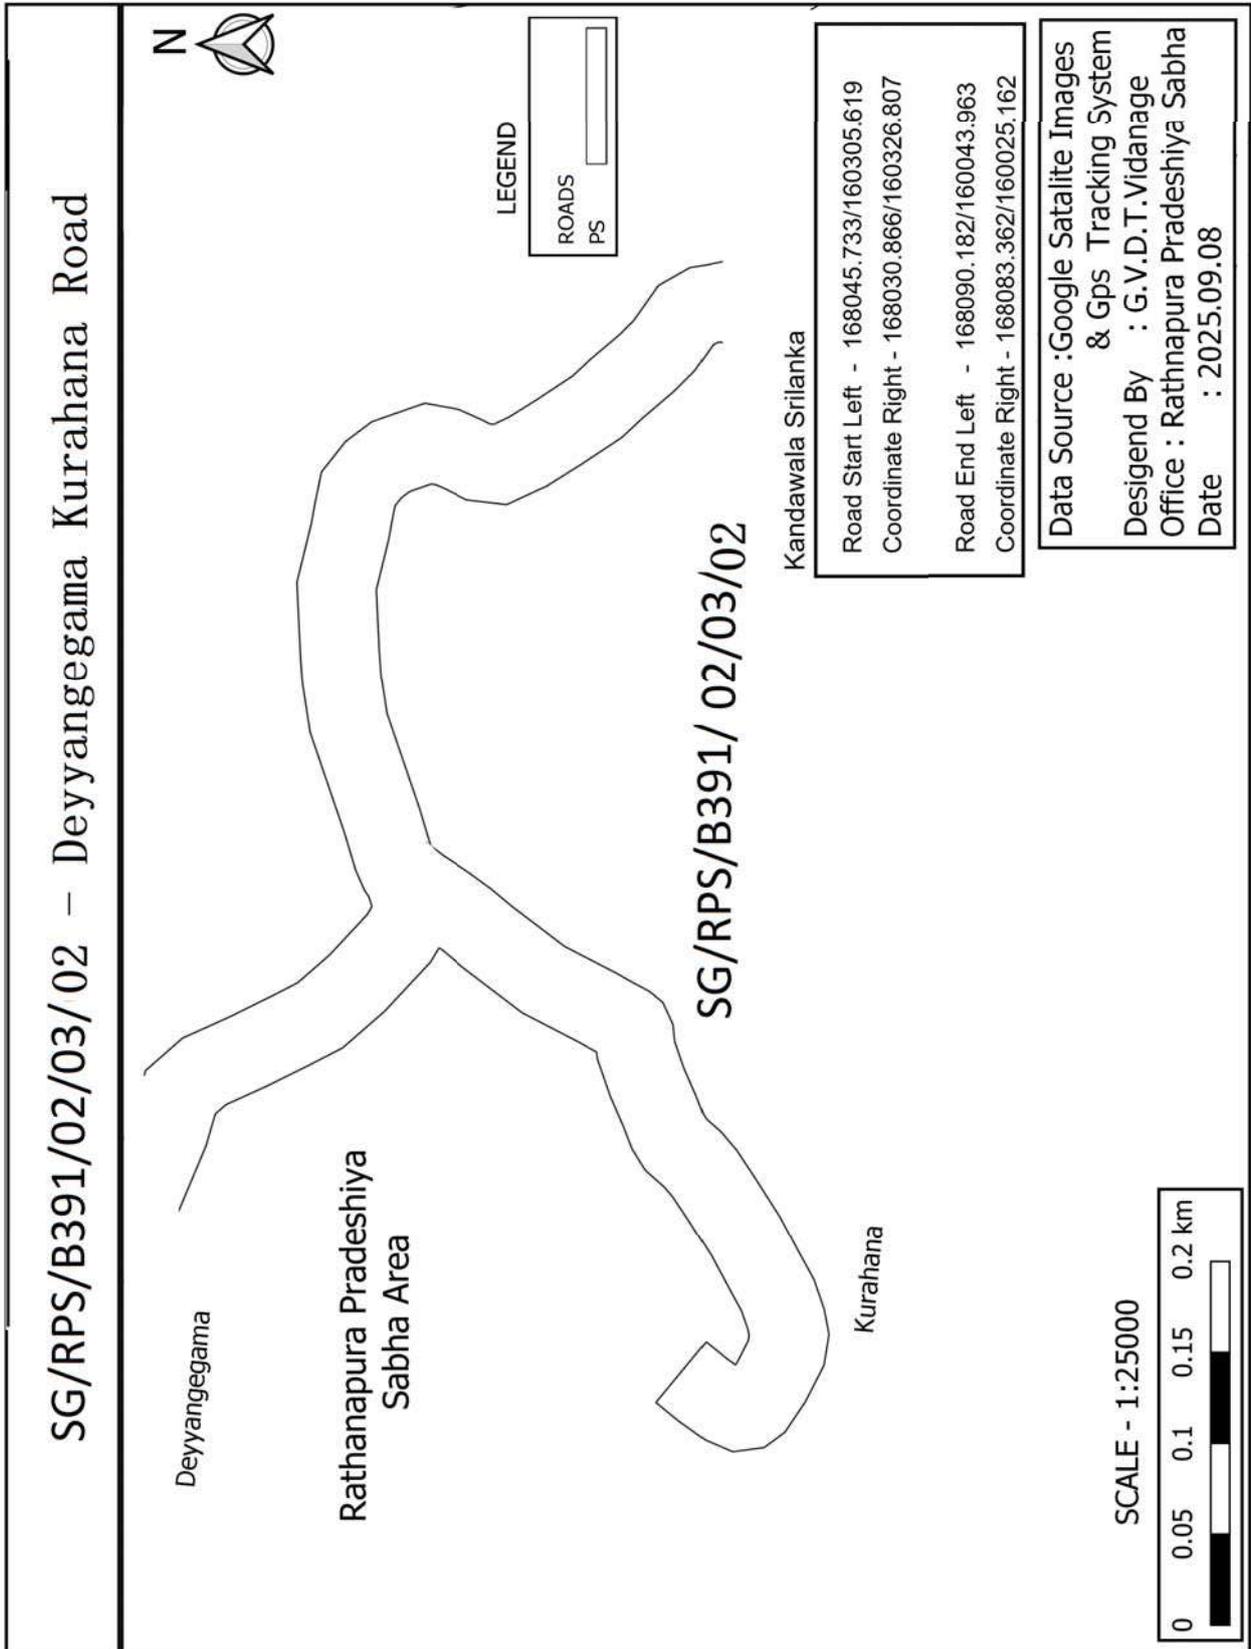

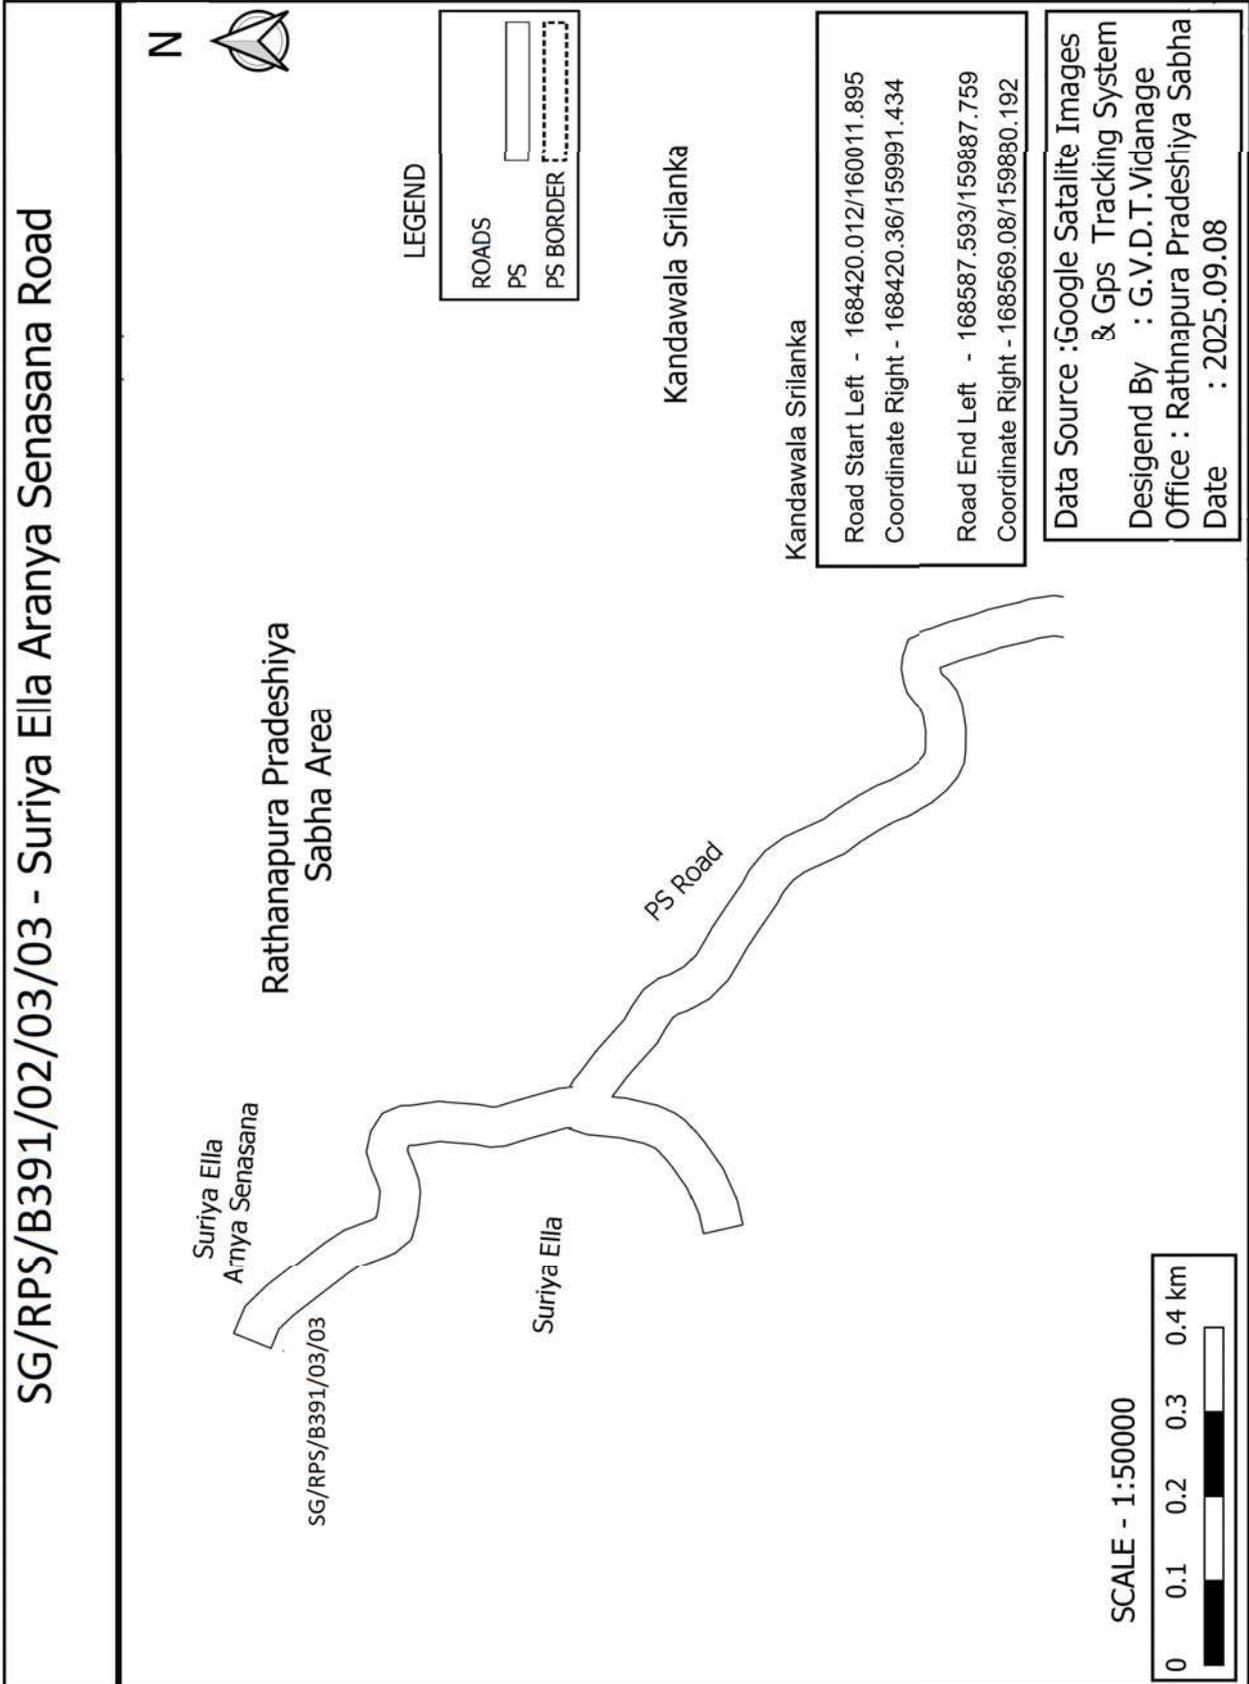


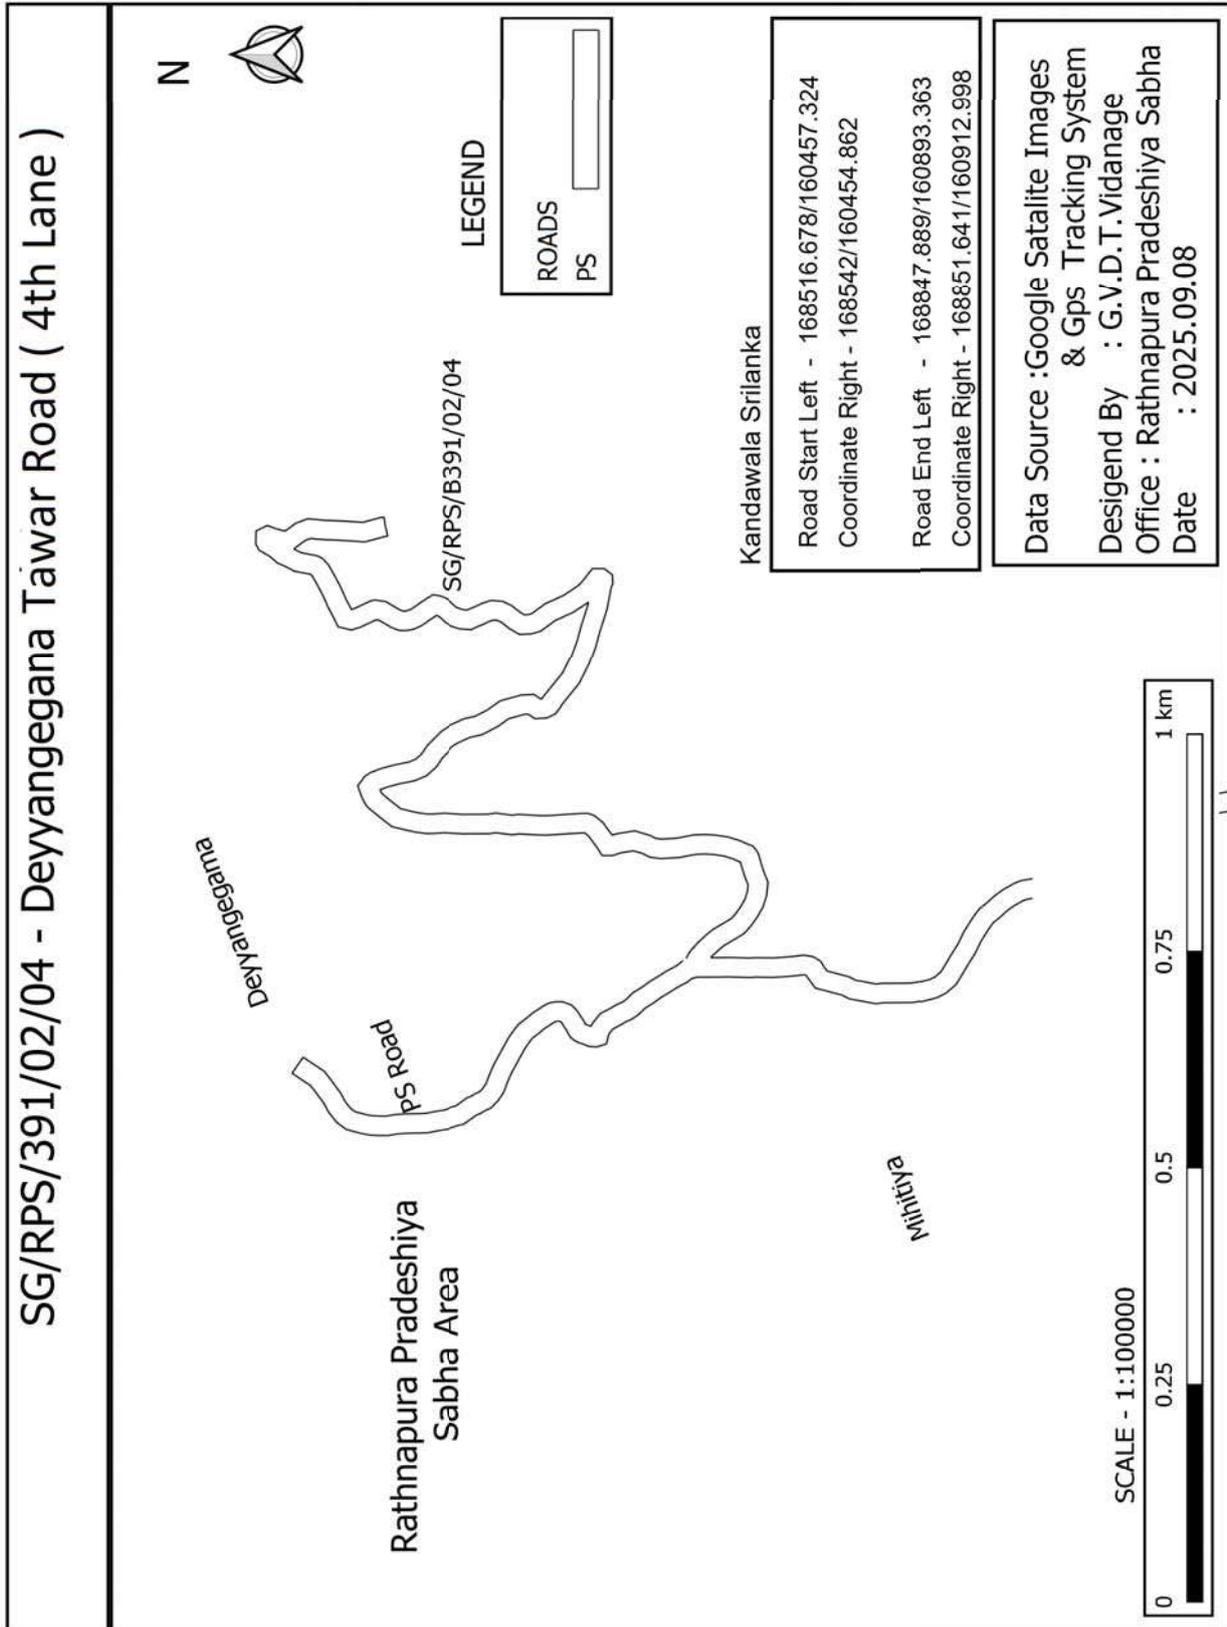

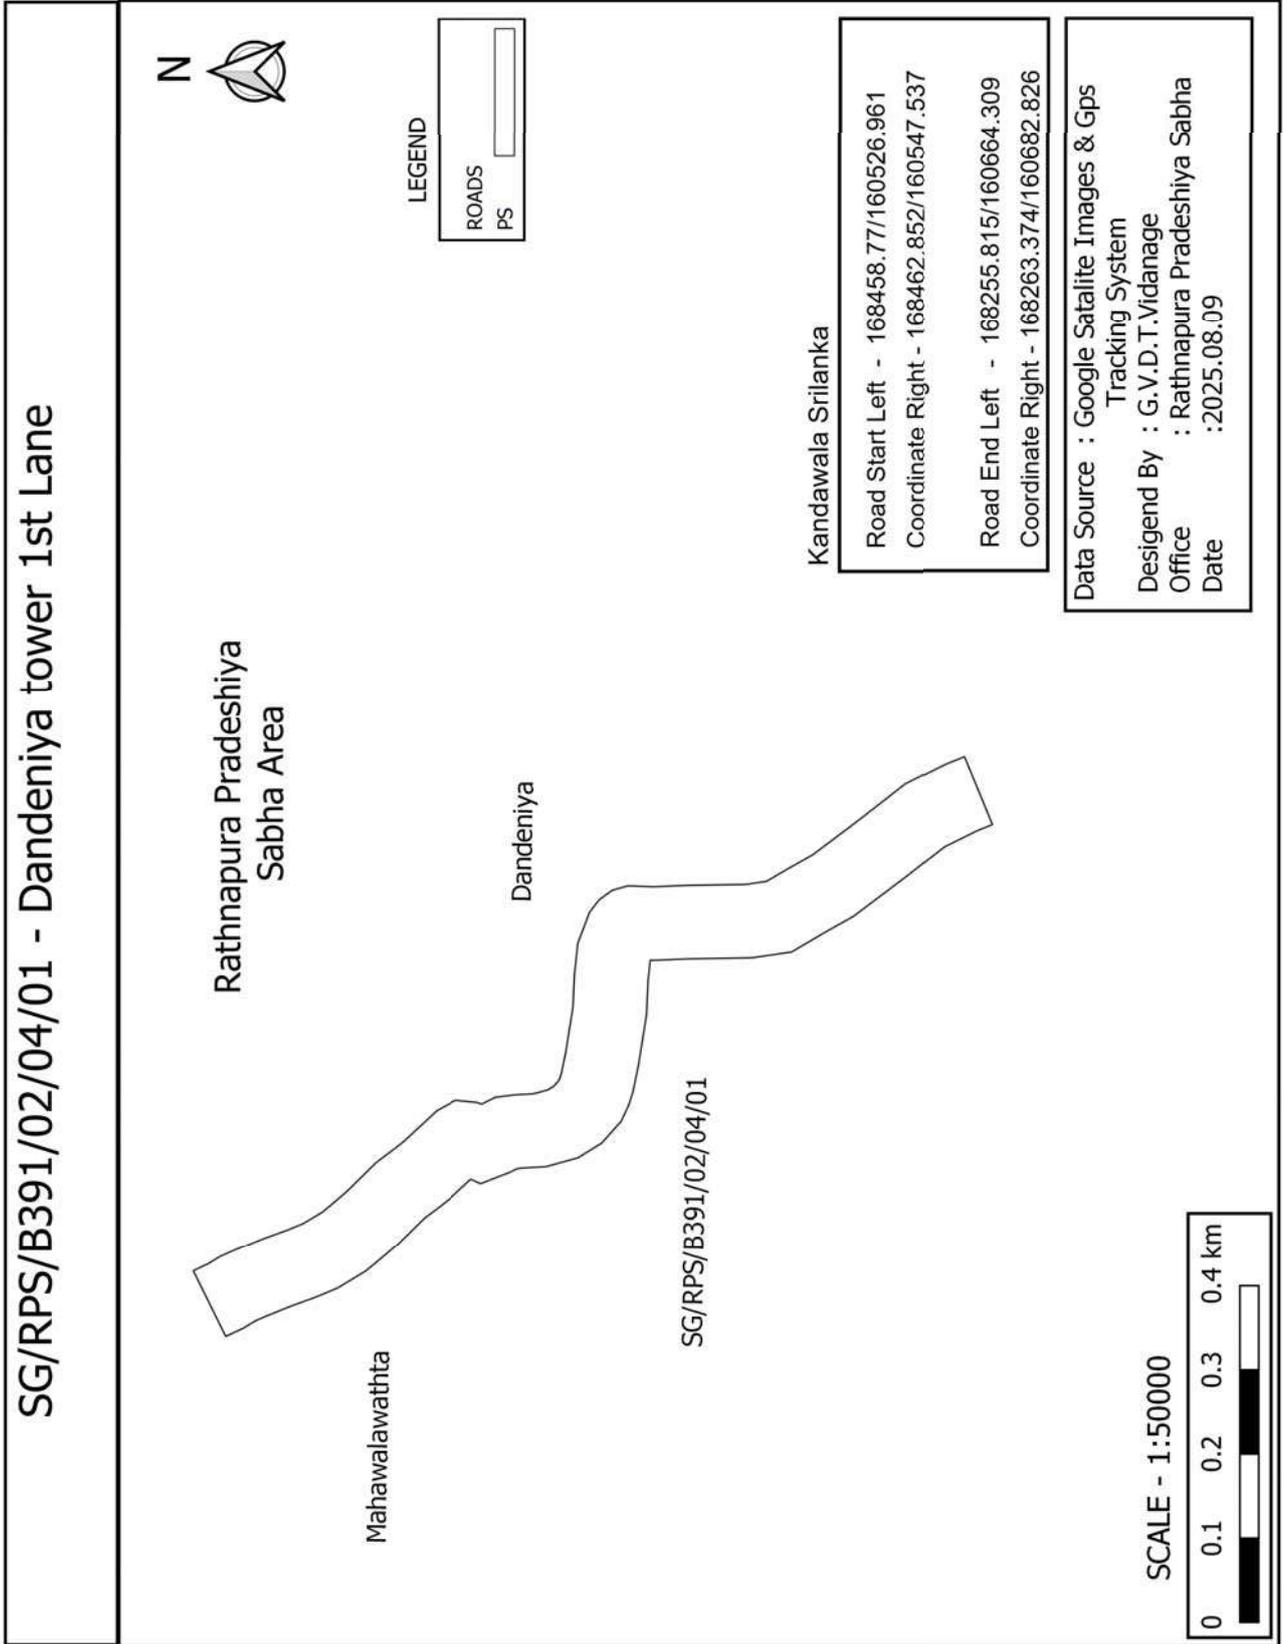

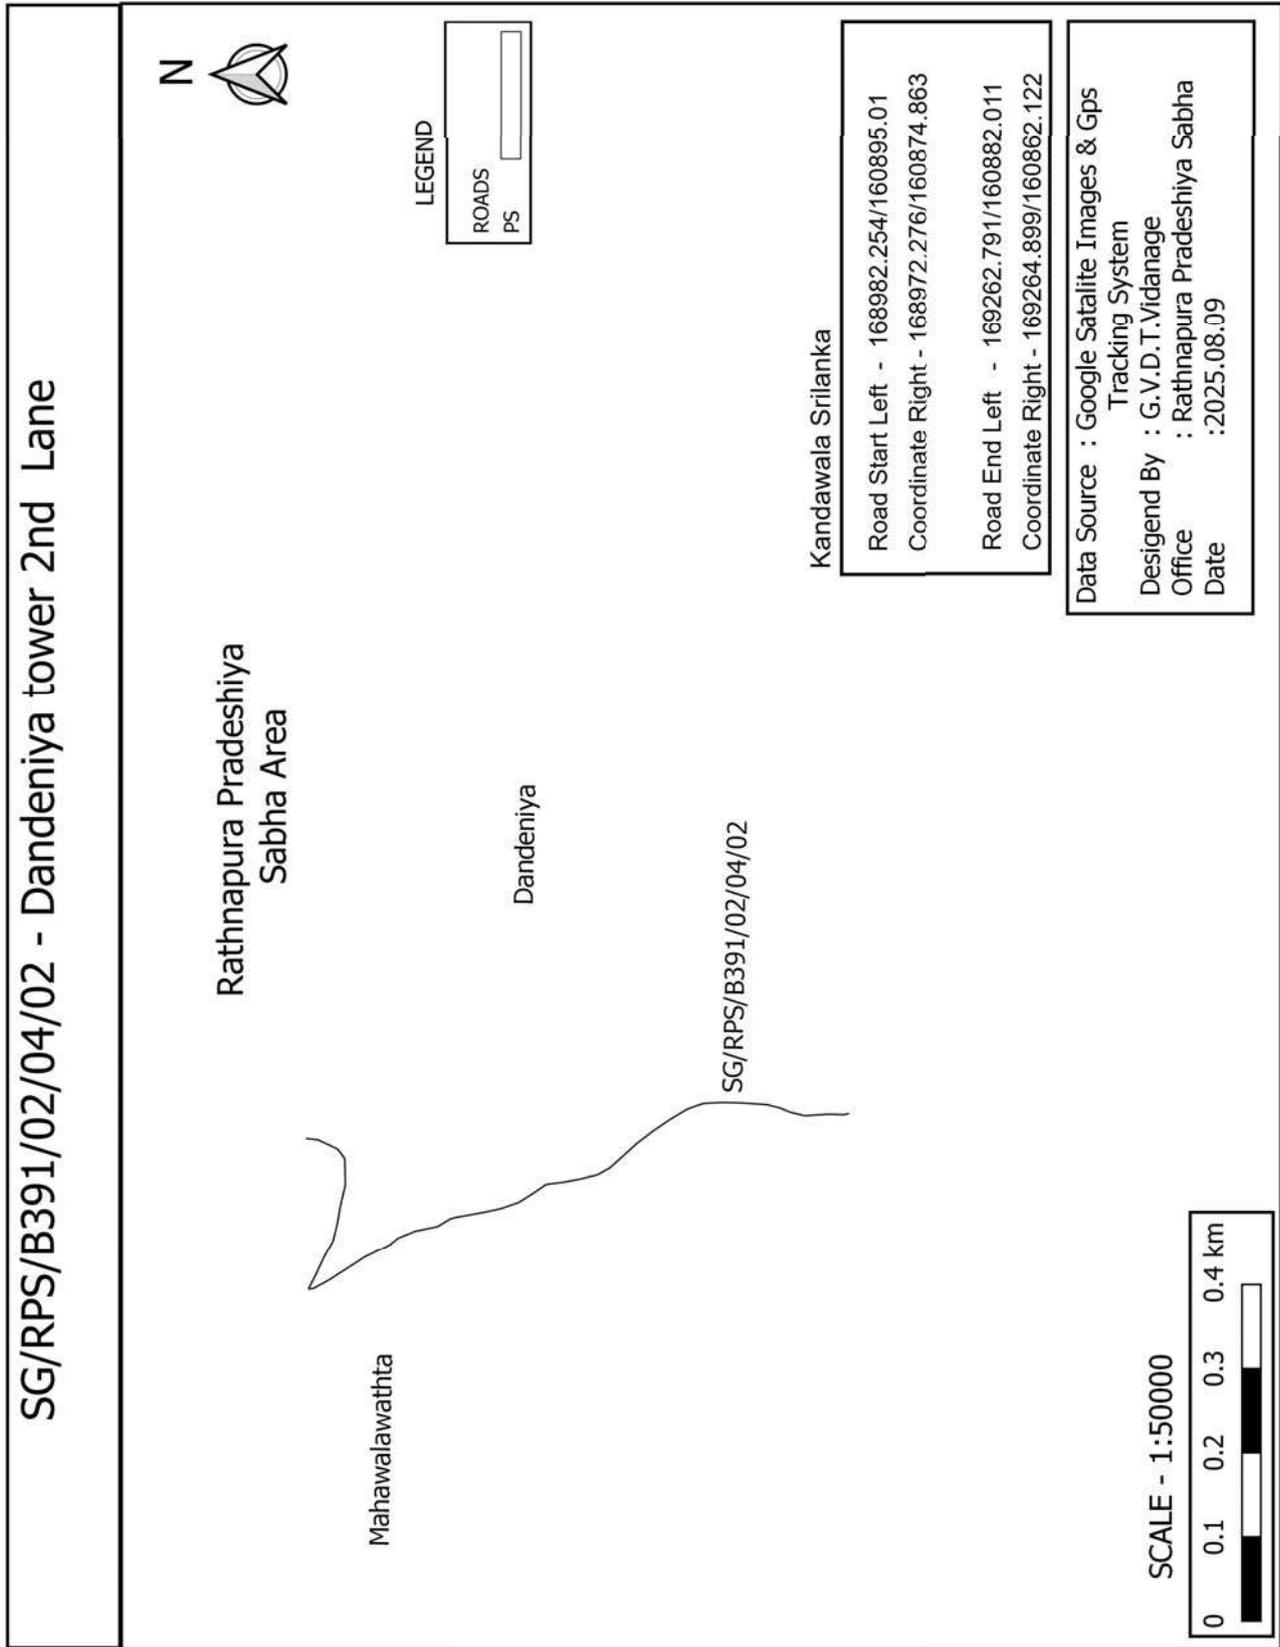

SG/RPS/B391/03 - Mihitiya Thotupola Road

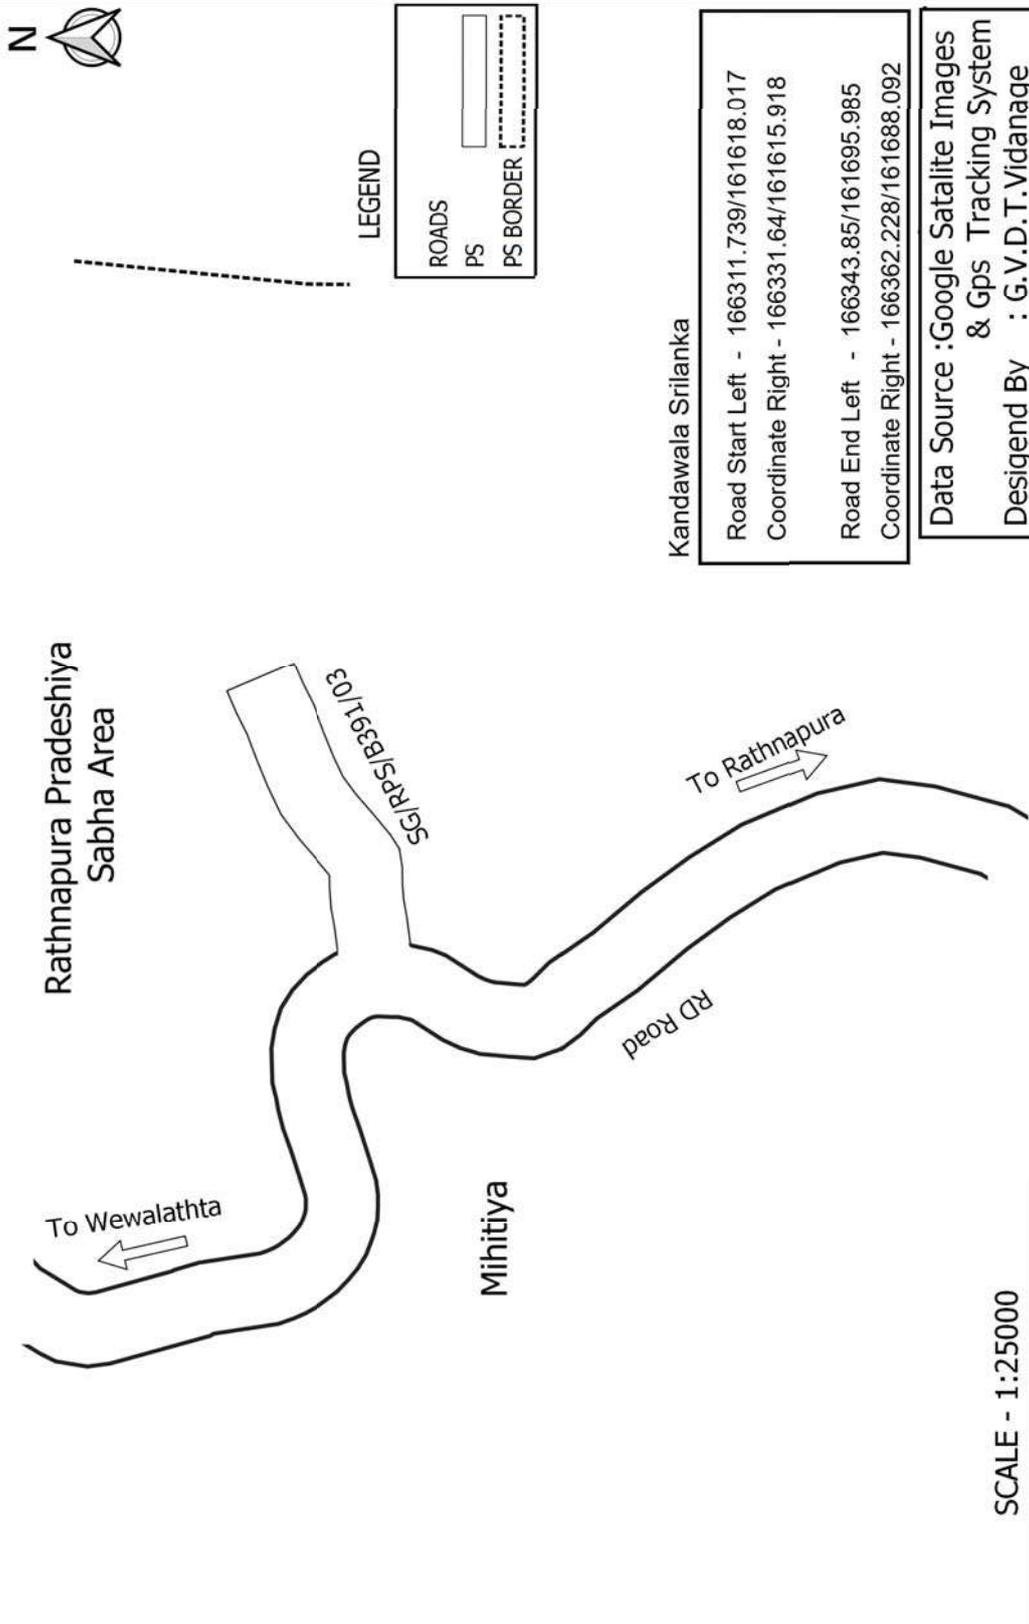


Kandawala Srilanka


Road Start Left	- 166311.739/161618.017
Coordinate Right	- 166331.64/161615.918
Road End Left	- 166343.85/161695.985
Coordinate Right	- 166362.228/161688.092


Data Source : Google Satalite Images
 & Gps Tracking System
 Desigend By : G.V.D.T.Vidanage
 Office : Rathnapura Pradeshiya Sabha
 Date : 2025.09.08

SCALE - 1:25000




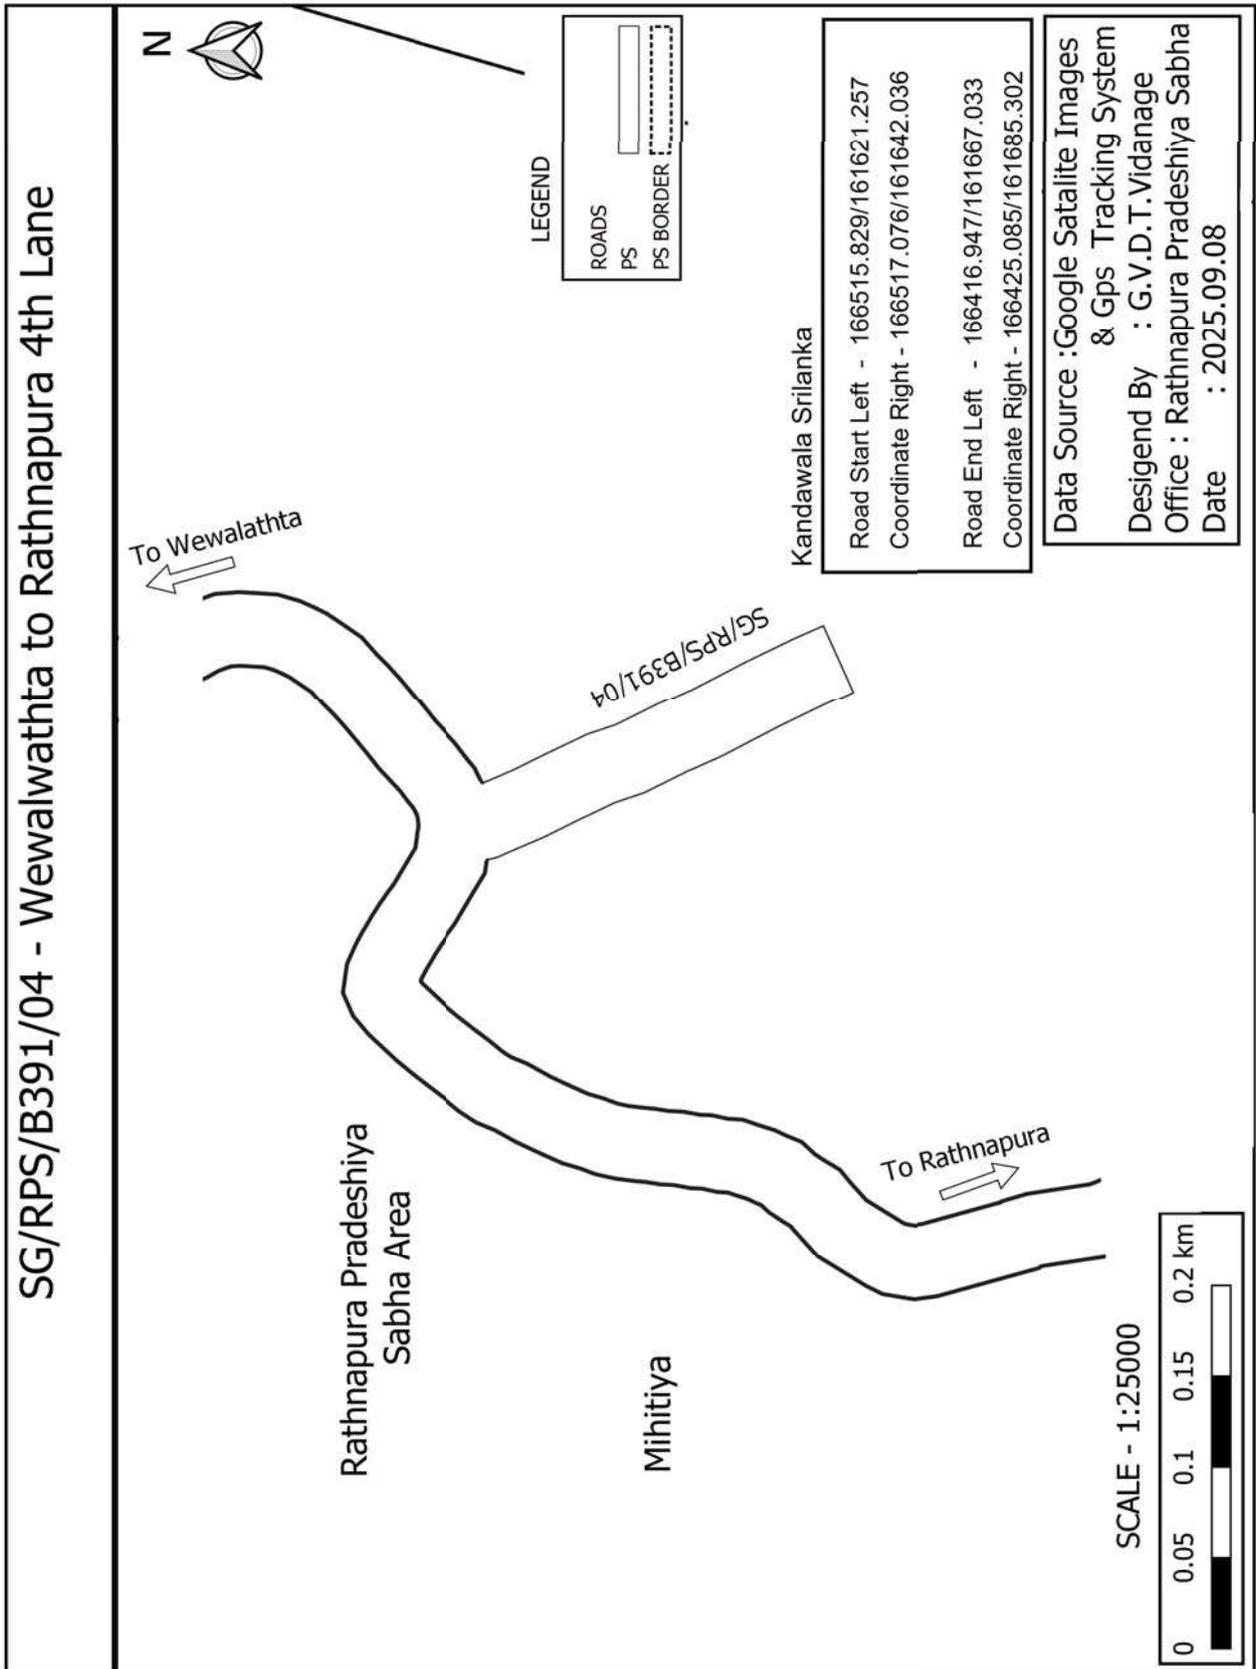


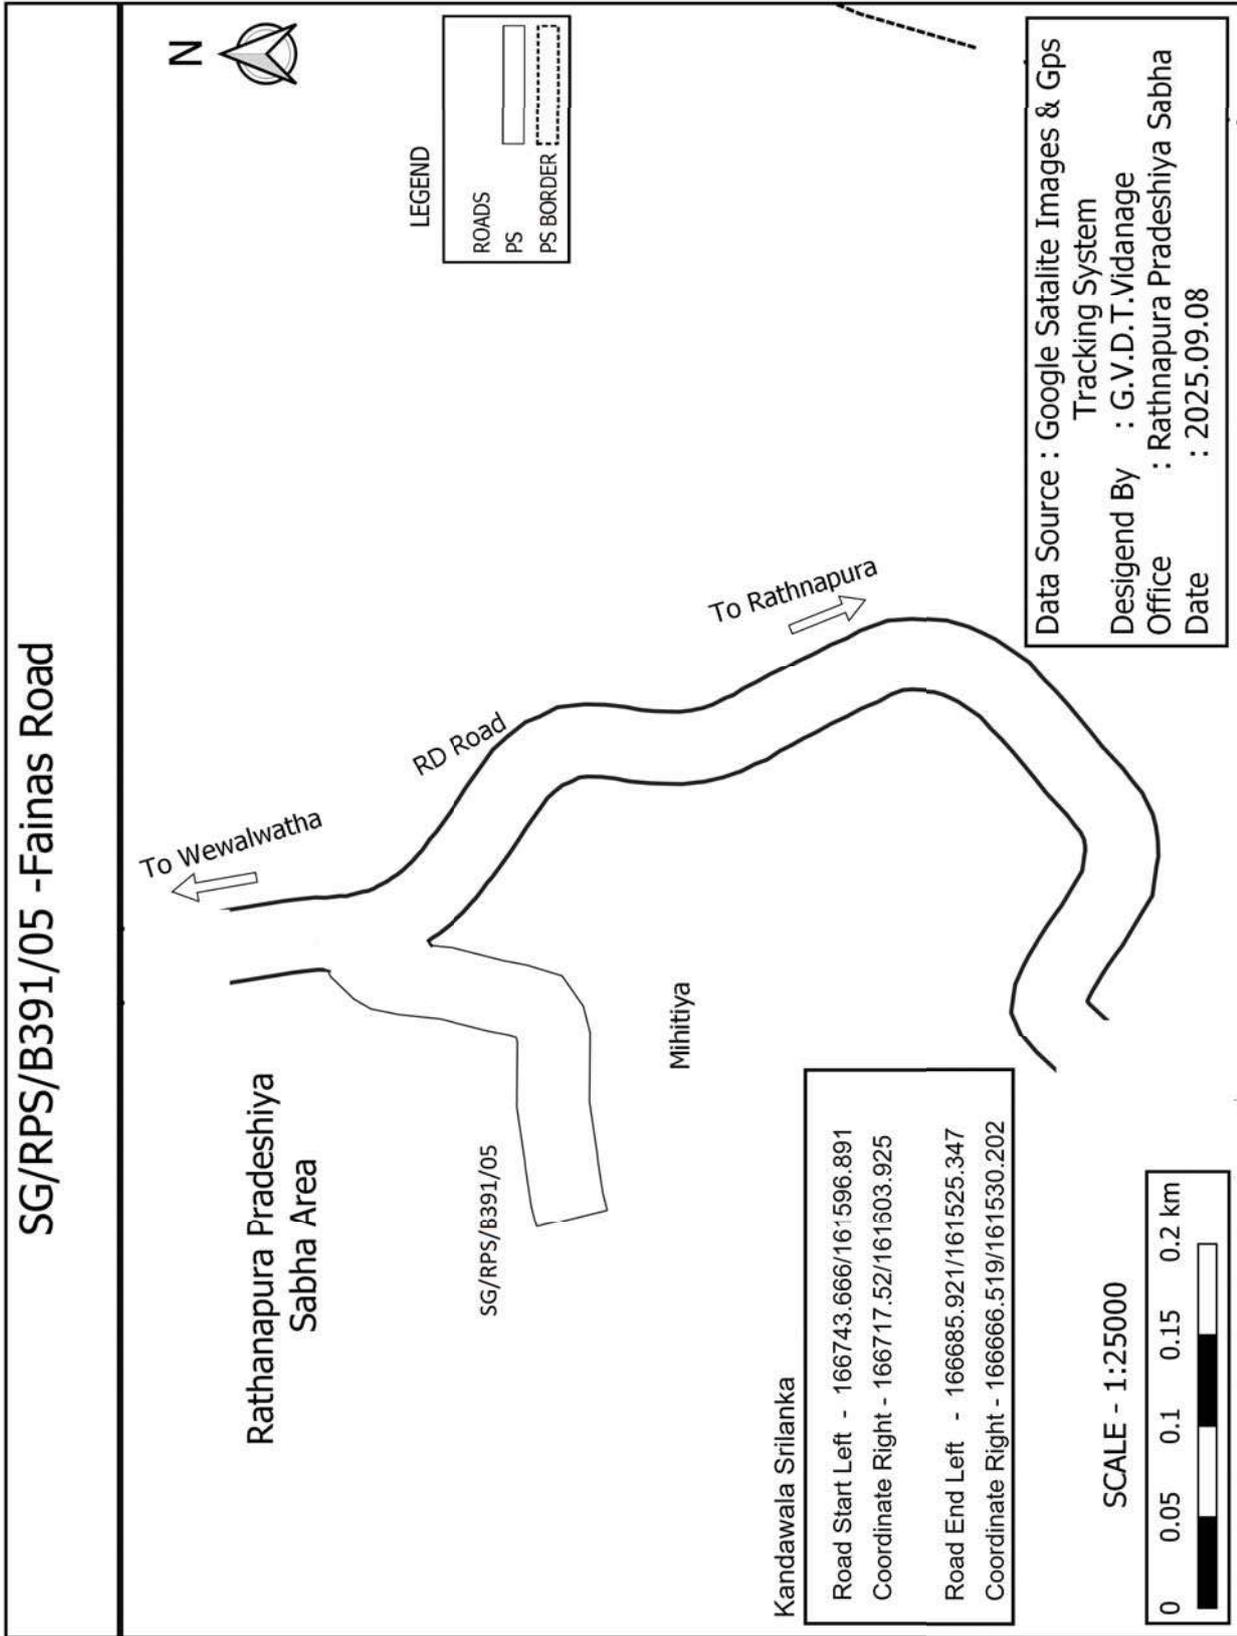

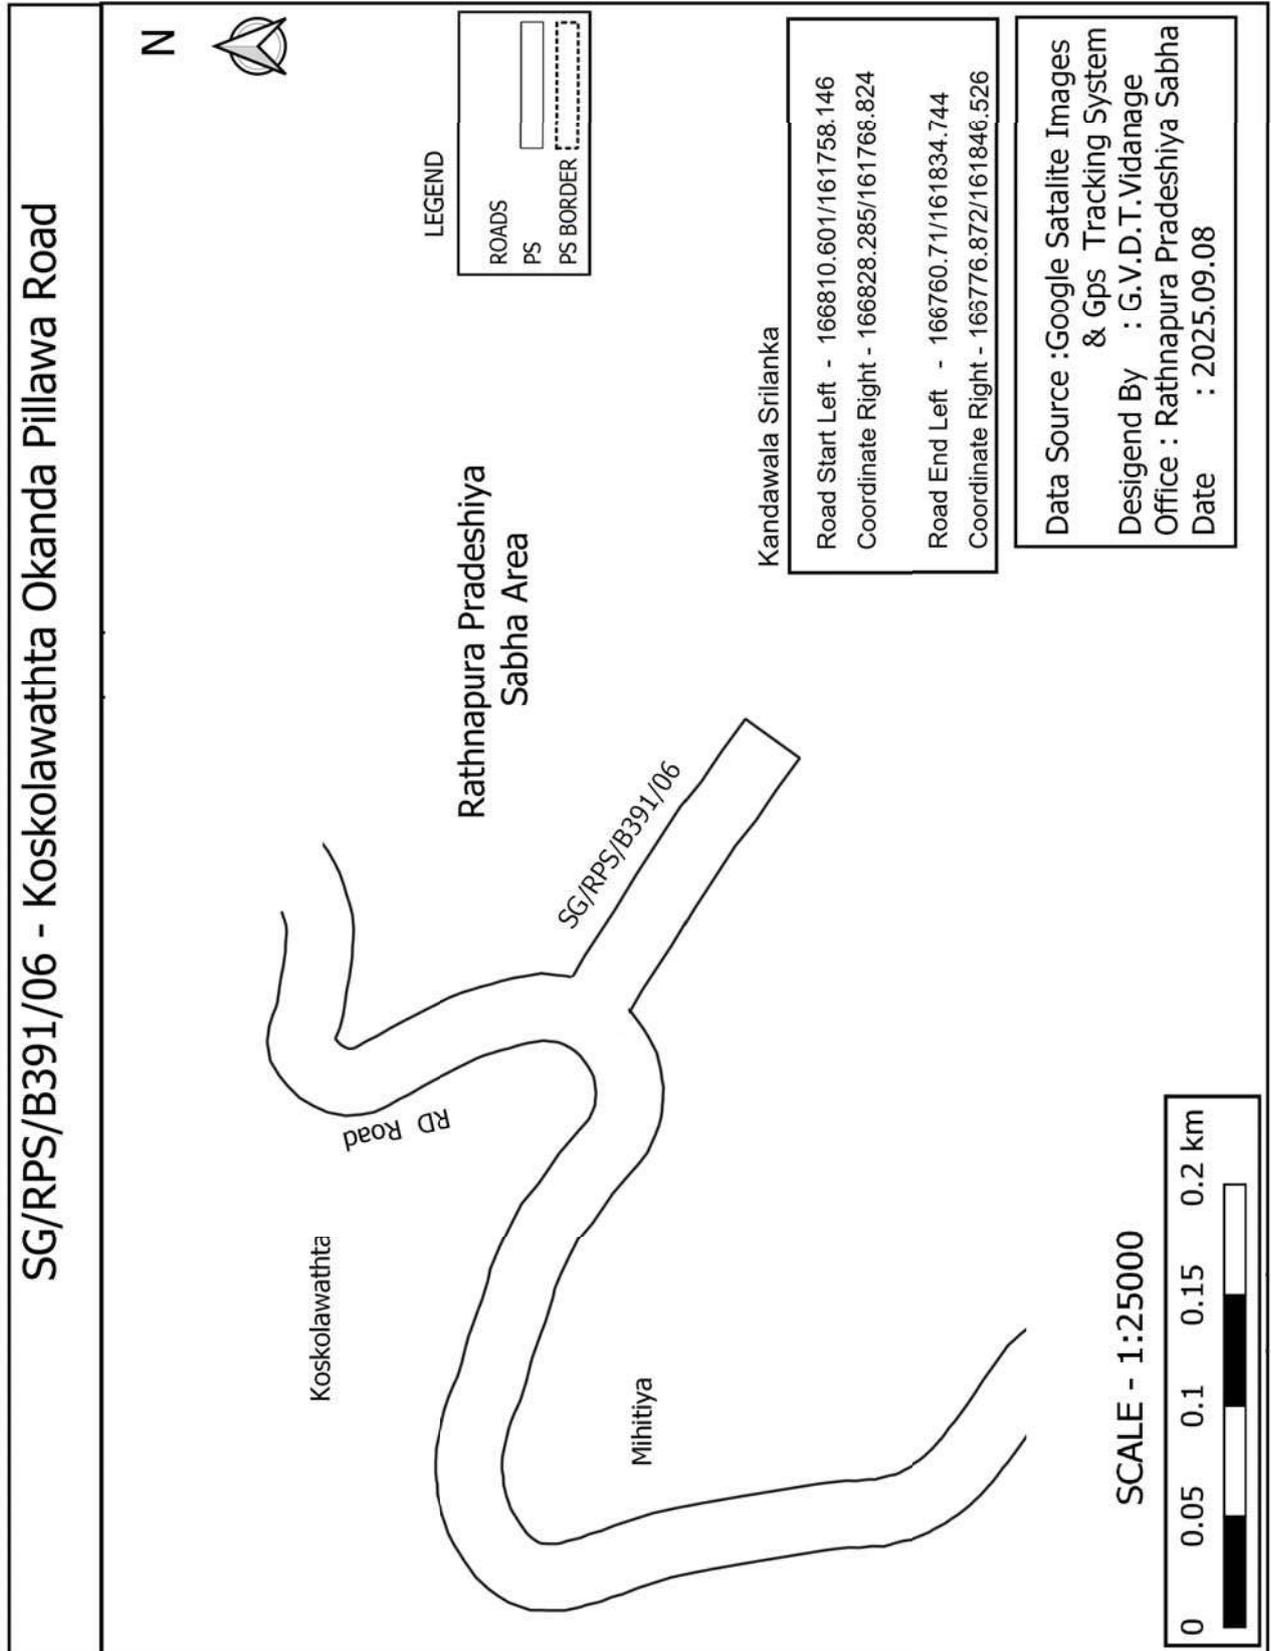

SG/RPS/B391/07 - Gamsabha Road

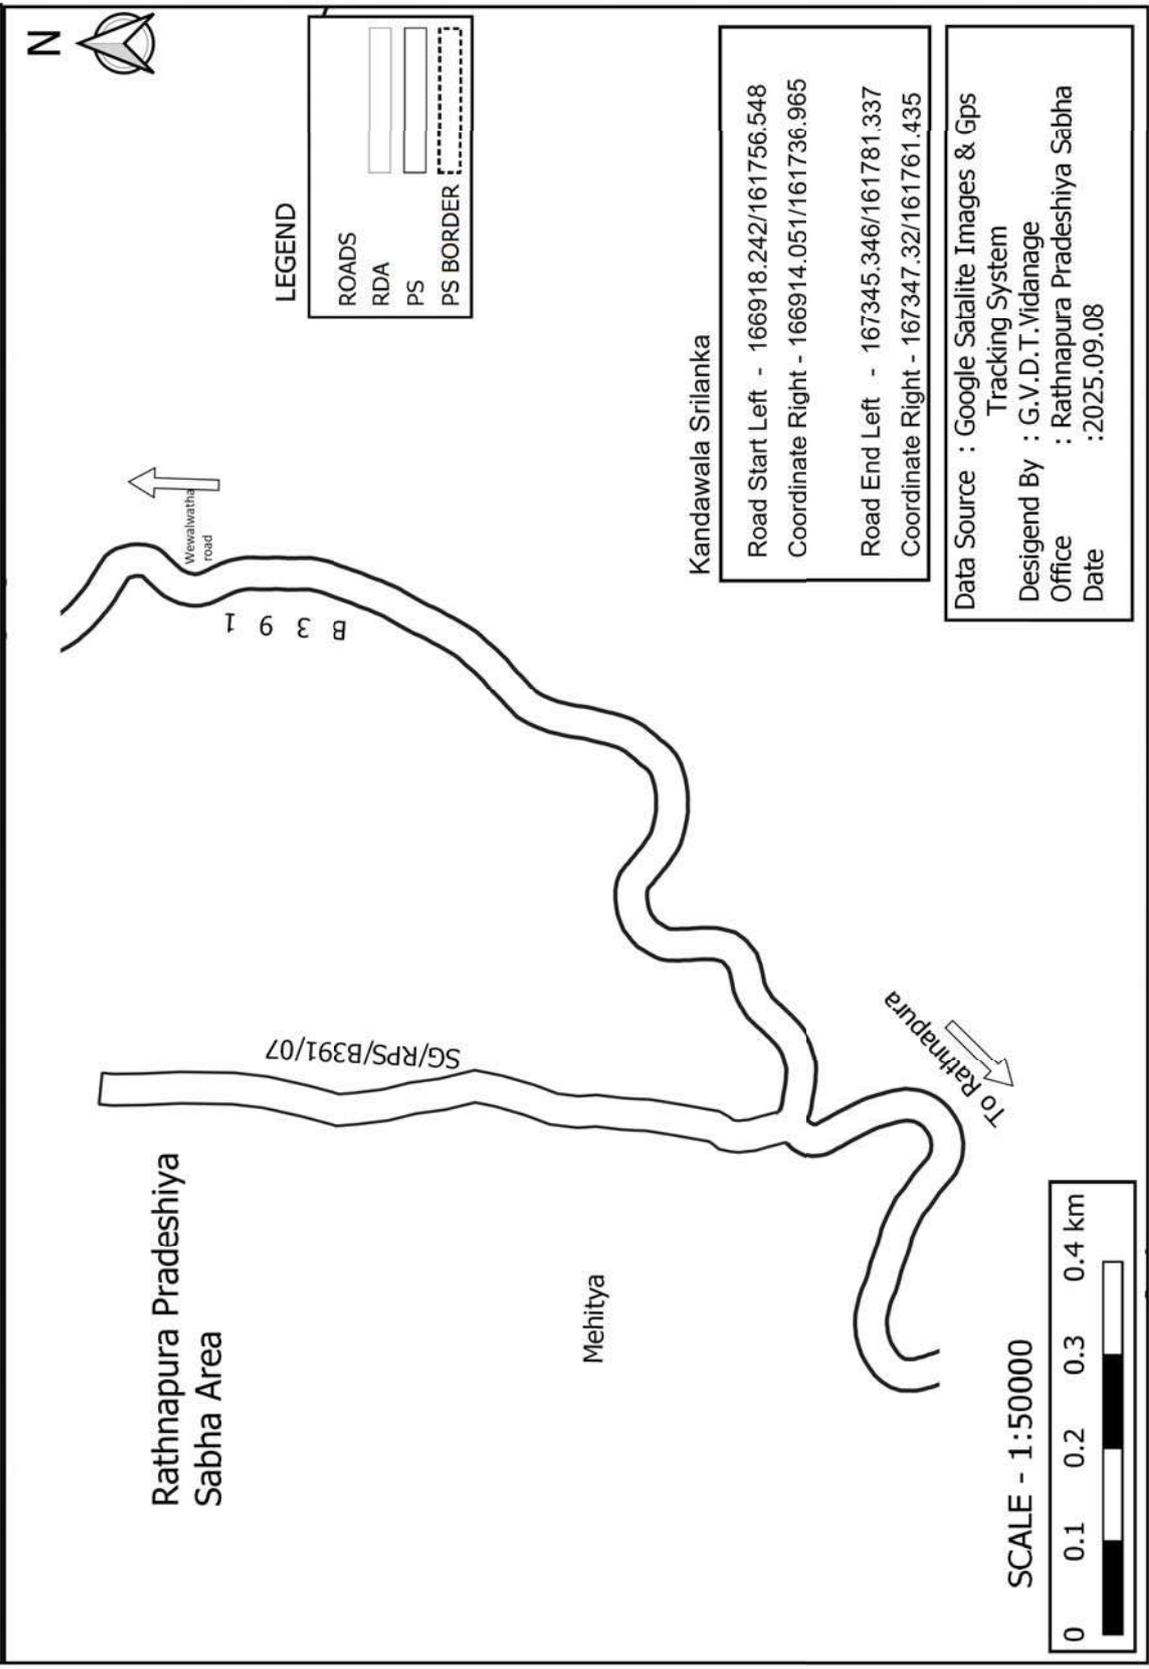

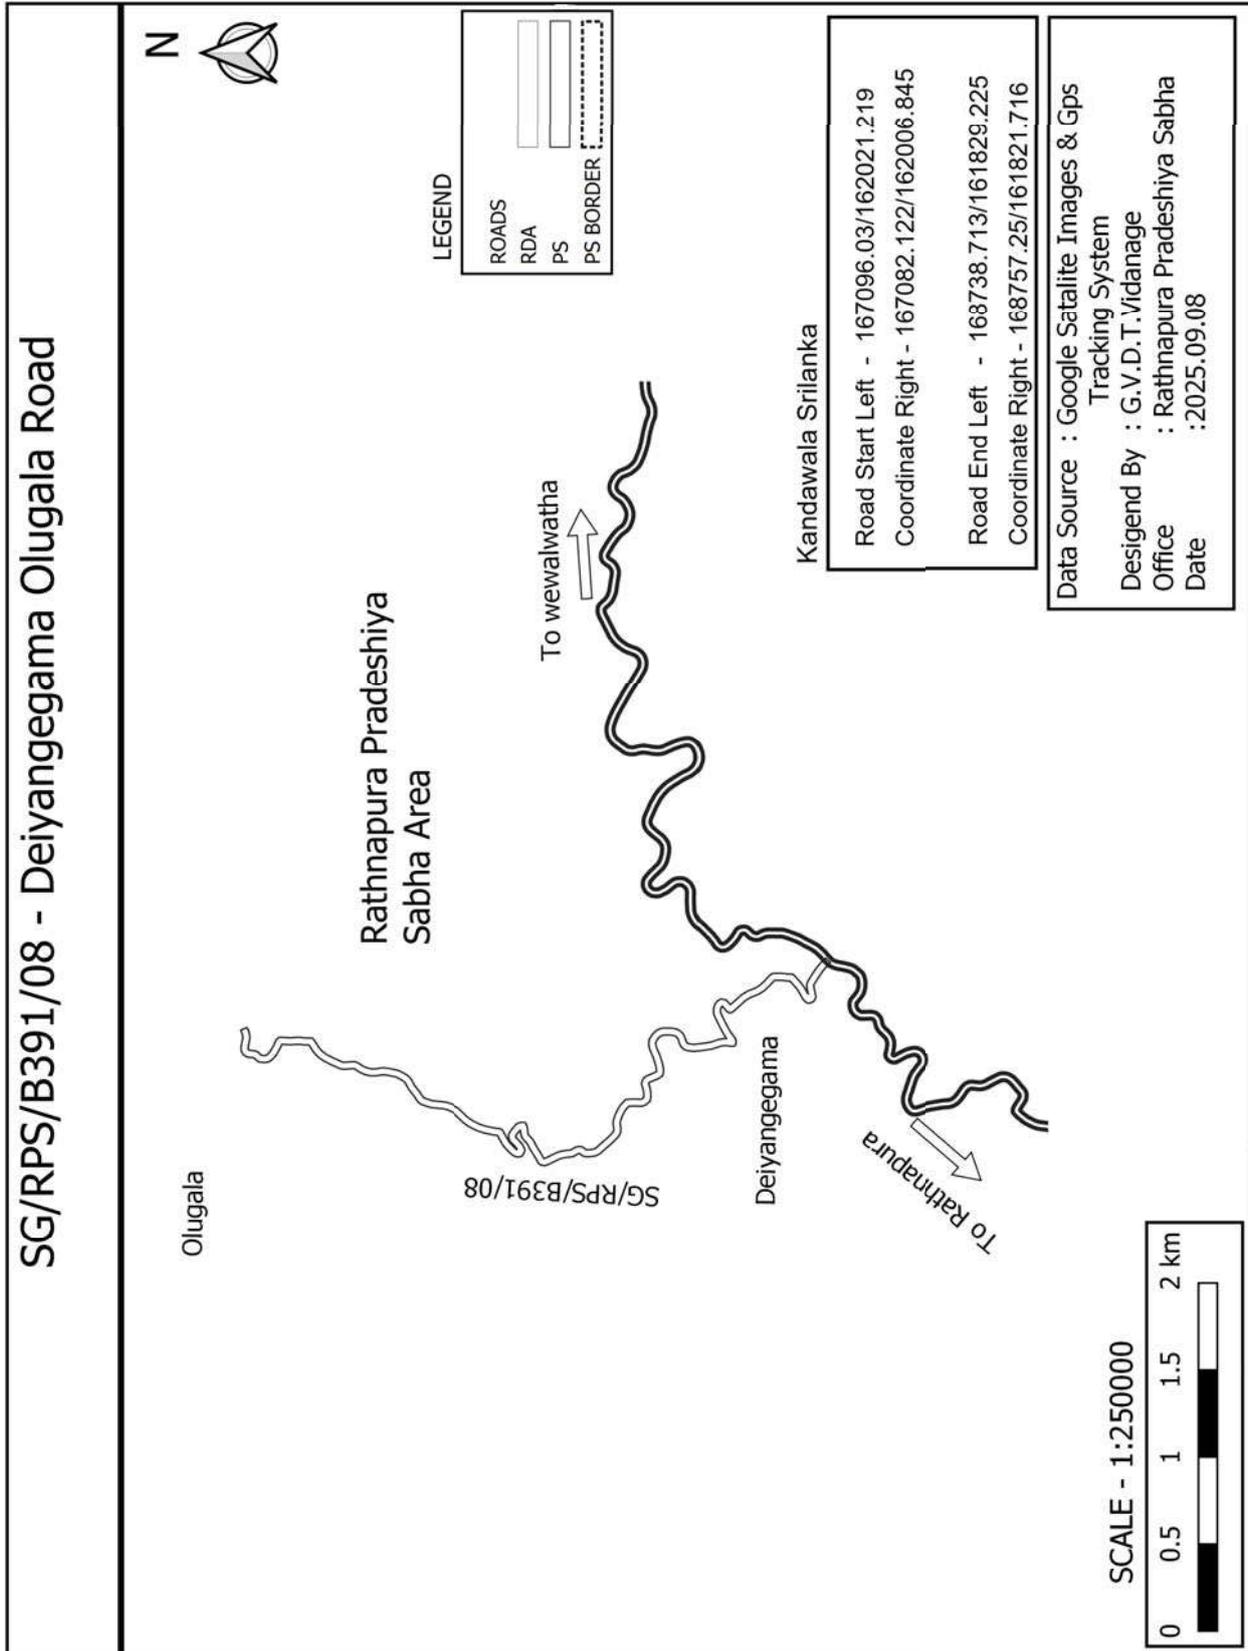


SG/RPS/B391/08/01 - Dandeniya Giriwaranga Road



Rathnapura Pradeshiya Sabha Area

LEGEND

ROADS	
PS	

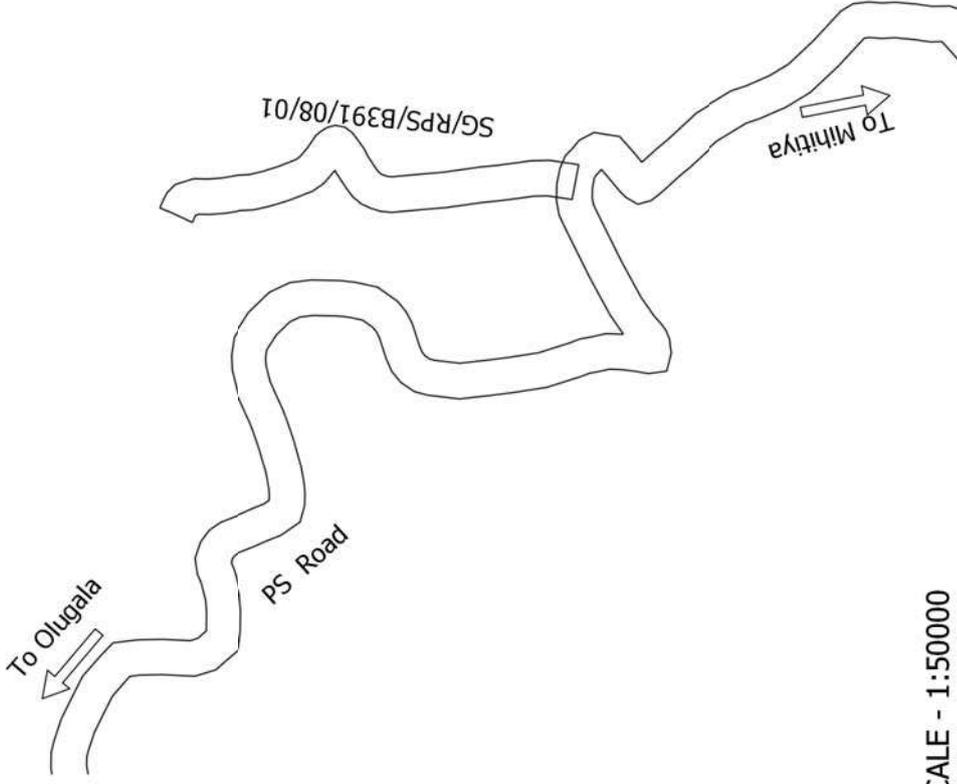


Kandawala Srilanka


Road Start Left	- 167405.412/161893.406
Coordinate Right	- 167408.381/161873.628
Road End Left	- 167631.594/161867.801
Coordinate Right	- 167613.378/161859.549


Data Source : Google Satalite Images & Gps Tracking System
 Desigend By : G.V.D. Vidanage
 Office : Rathnapura Pradeshiya Sabha
 Date : 2025.08.09


SCALE - 1:50000

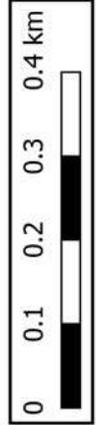


SG/RPS/B391/08/02 - Dandeniya Ritigala Road

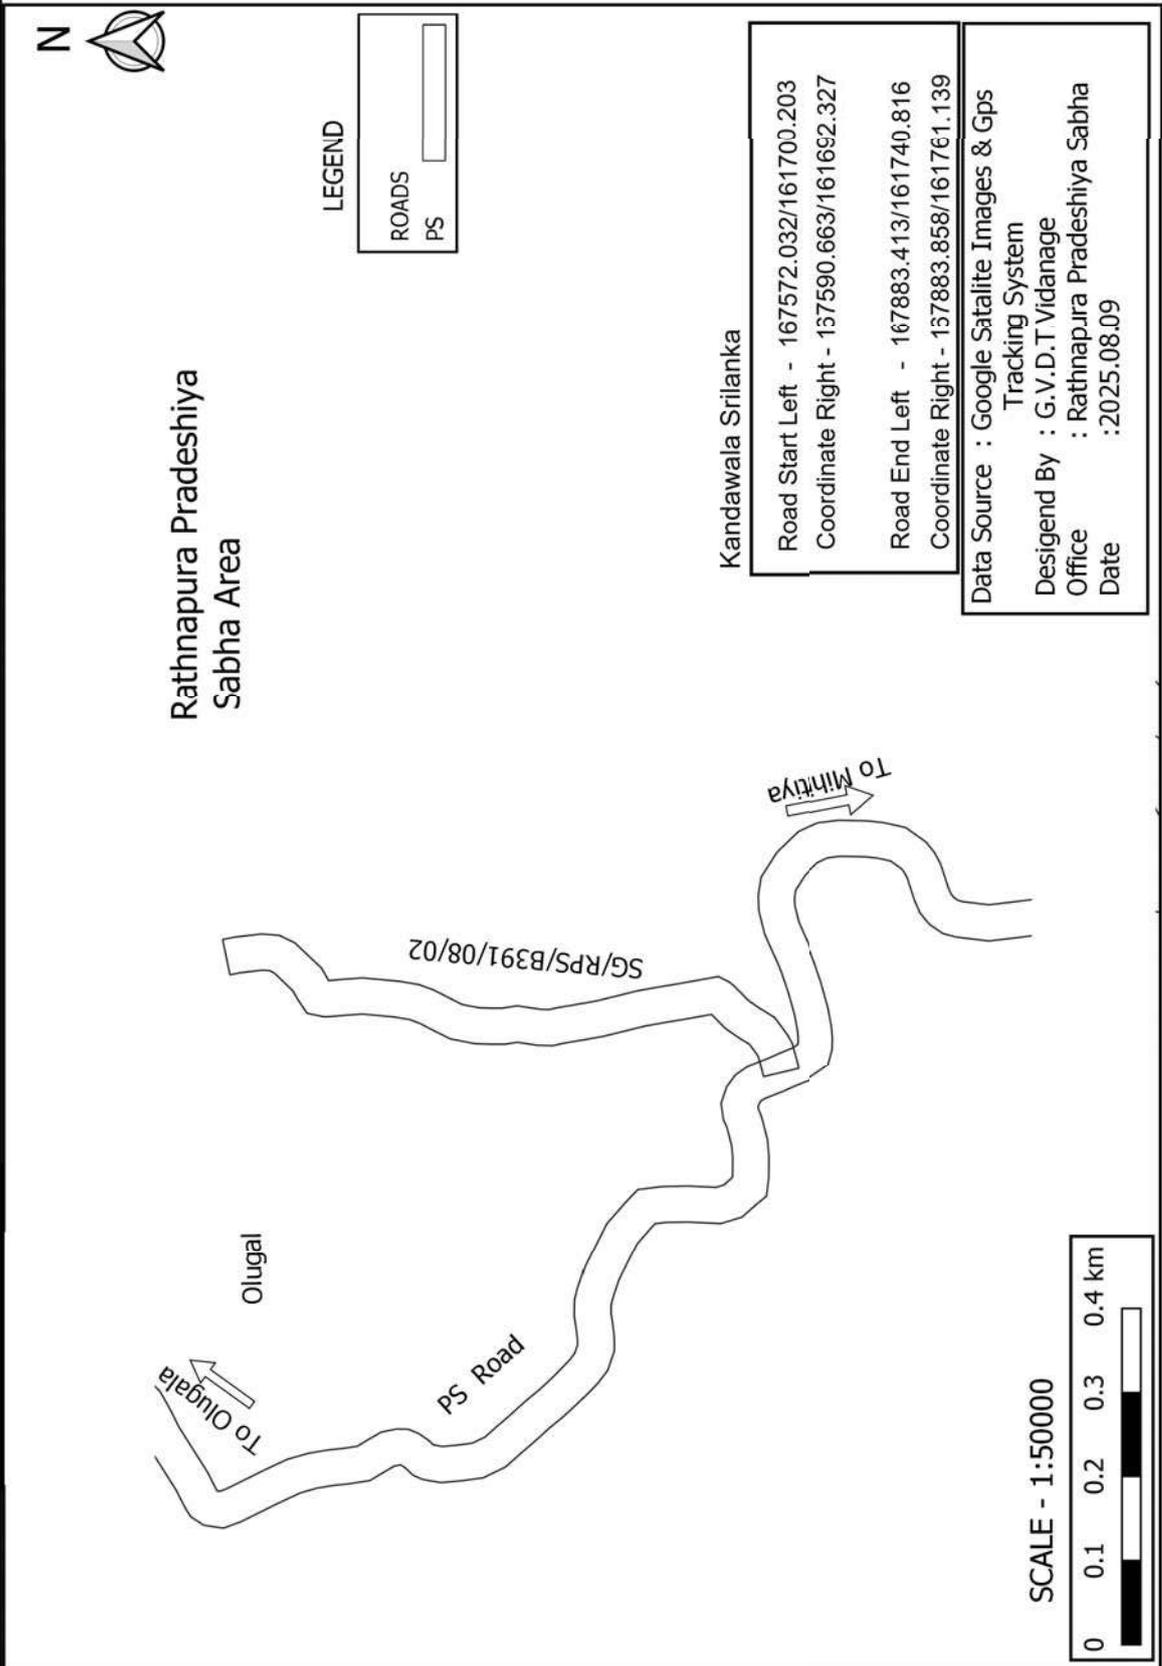

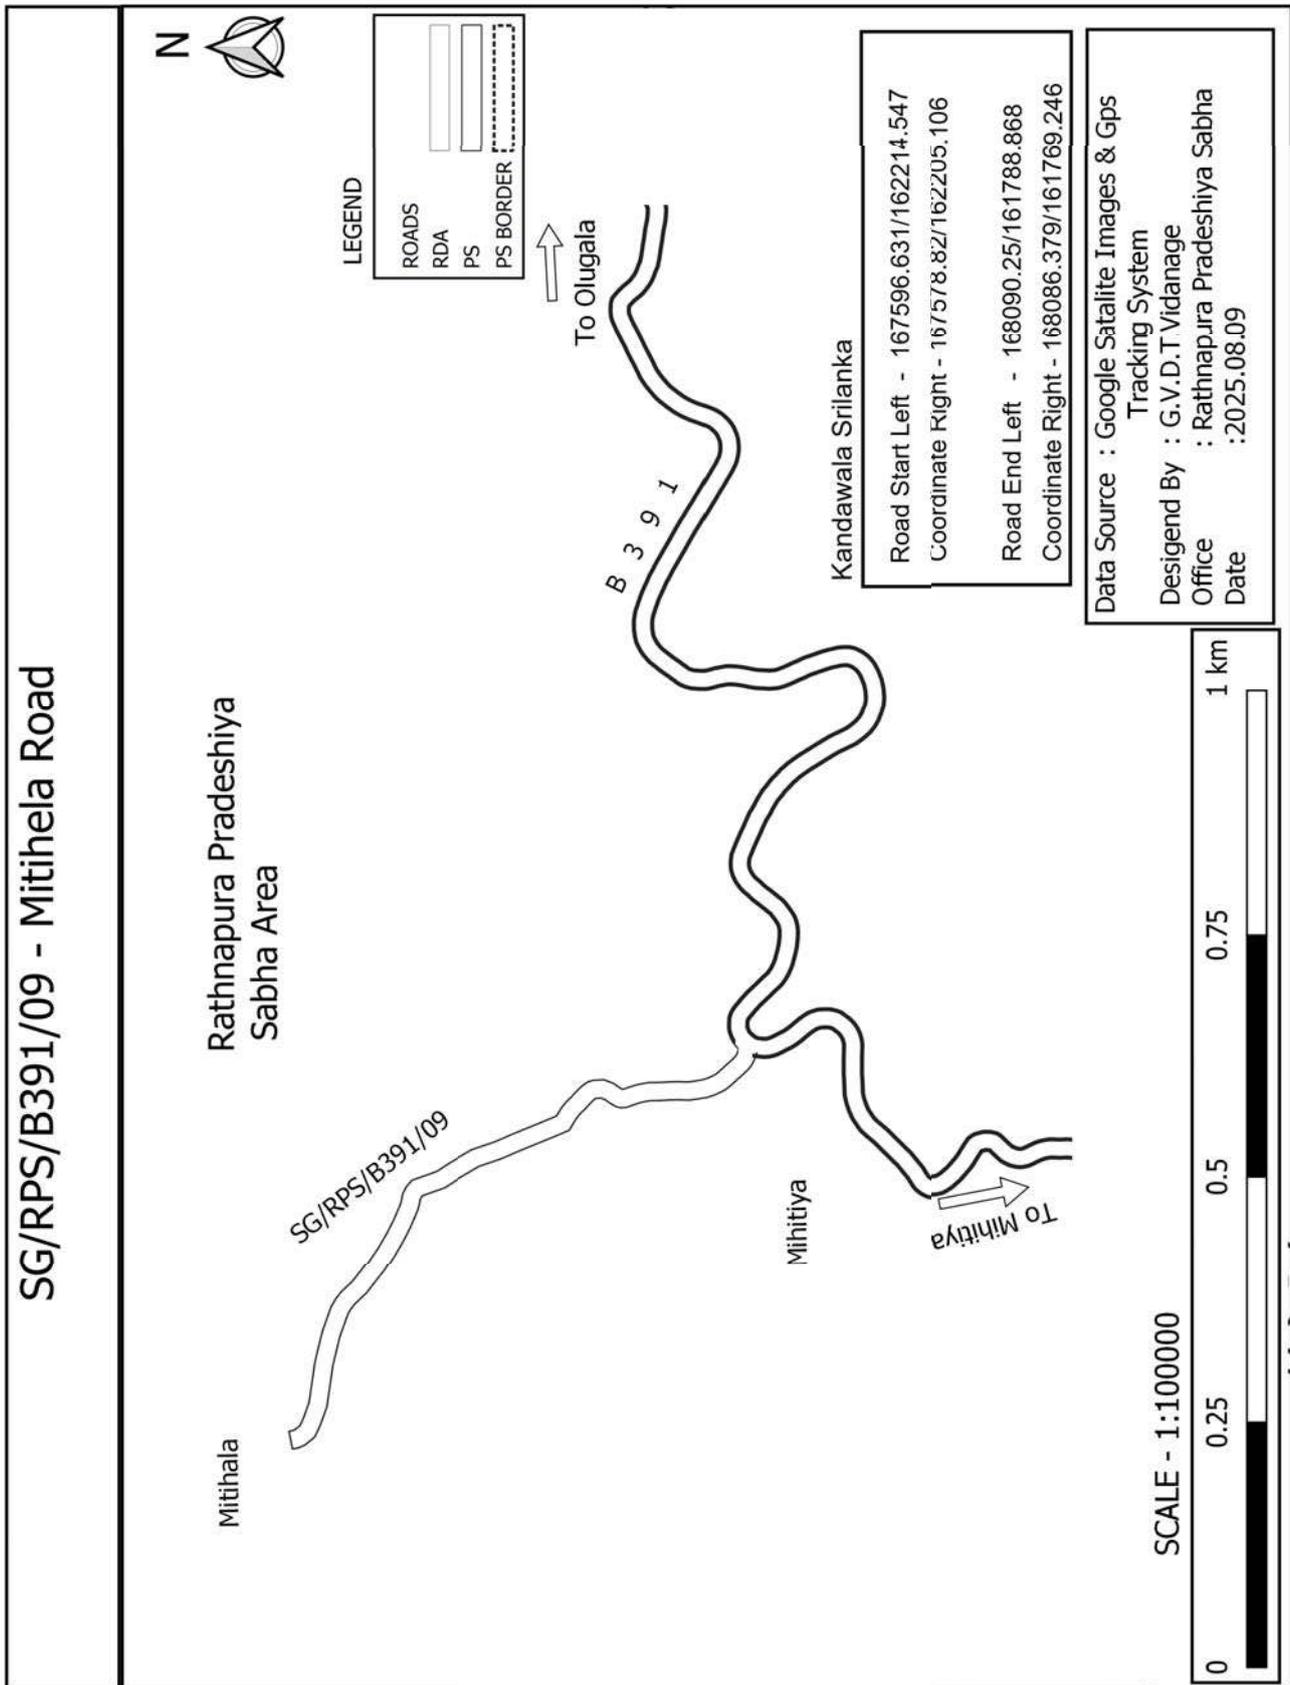

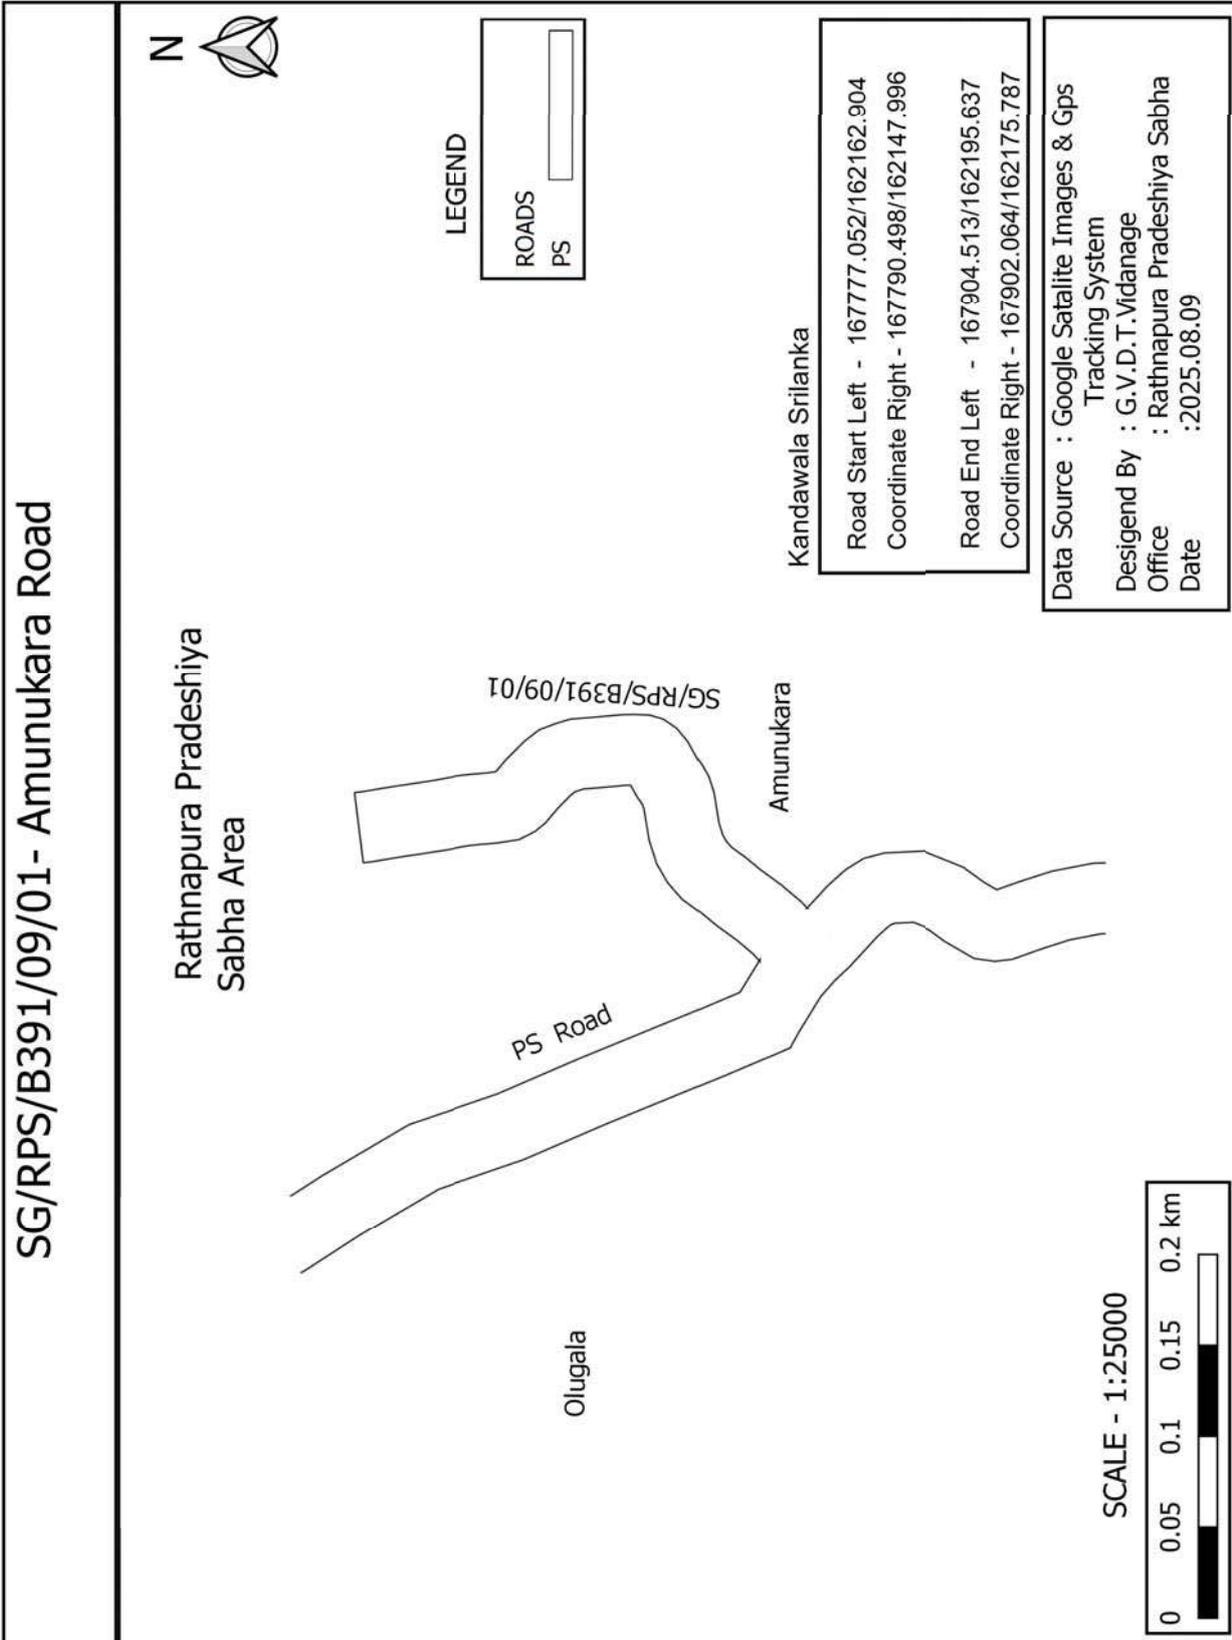

SG/RPS/B391/09/02 - Mithihela Dandeniya 2nd Road

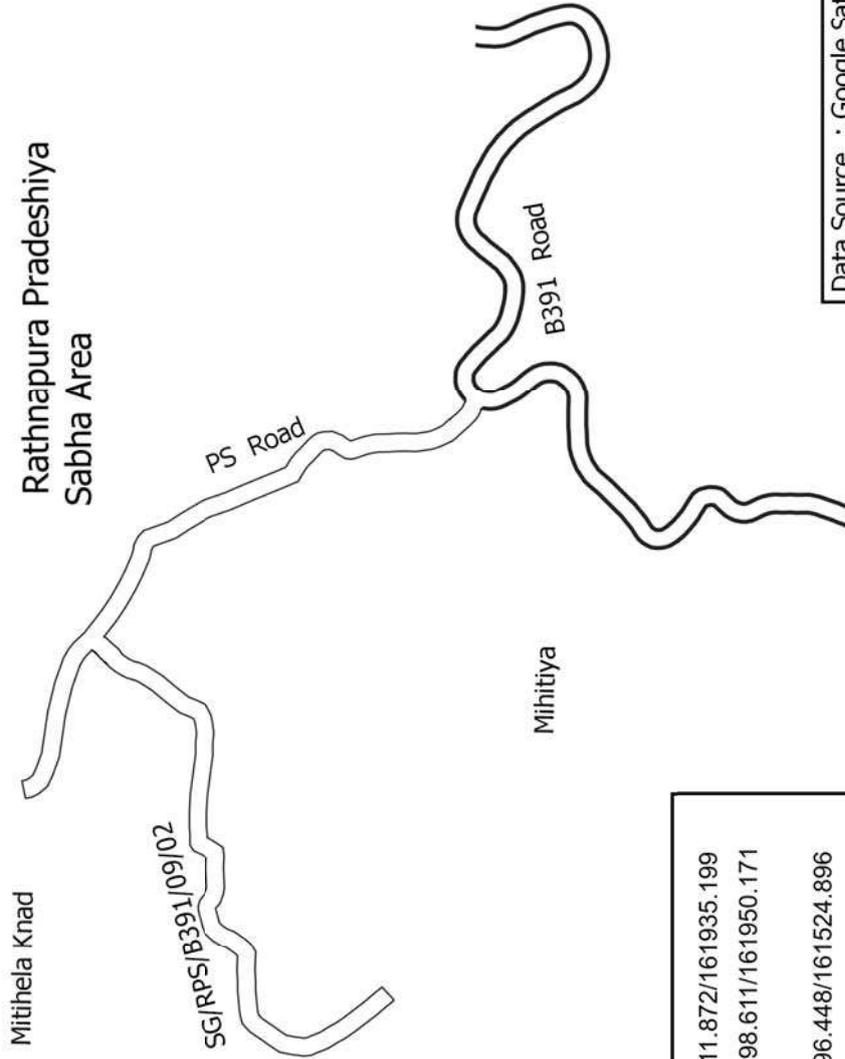


LEGEND

ROADS	
PS	
PS BORDER	

Kandawala Srilanka

Road Start Left - 168011.872/161935.199
 Coordinate Right - 167998.611/161950.171
 Road End Left - 167696.448/161524.896
 Coordinate Right - 167692.831/161553.996

SCALE - 1:100000

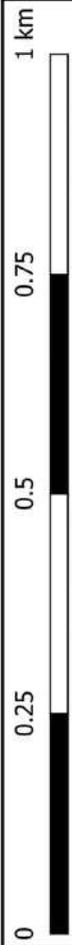


Data Source : Google Satalite Images & Gps
 Tracking System
 Desigend By : G.V.D.T.Vidanage
 Office : Rathnapura Pradeshiya Sabha
 Date :2025.08.09

SG/RPS/B391/09/03 - Mithela Olugaa Road



LEGEND

ROADS	
RDA	
PS	
PS BORDER	

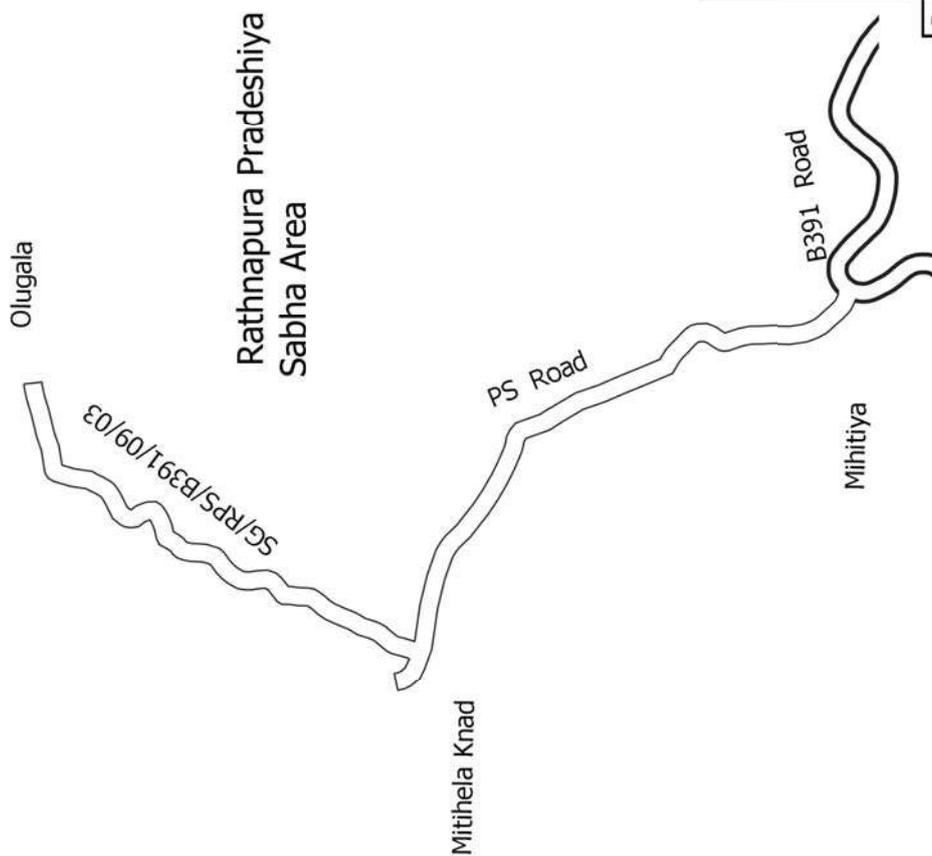


Kandawala Srilanka

Road Start Left - 168067.599/161824.525
 Coordinate Right - 168073.629/161805.389
 Road End Left - 168482.324/162114.088
 Coordinate Right - 168502.212/162111.971

Data Source : Google Satalite Images & Gps
 Tracking System
 Desigend By : G.V.D.T.Vidanage
 Office : Rathnapura Pradeshiya Sabha
 Date : 2025.08.09

SCALE - 1:100000




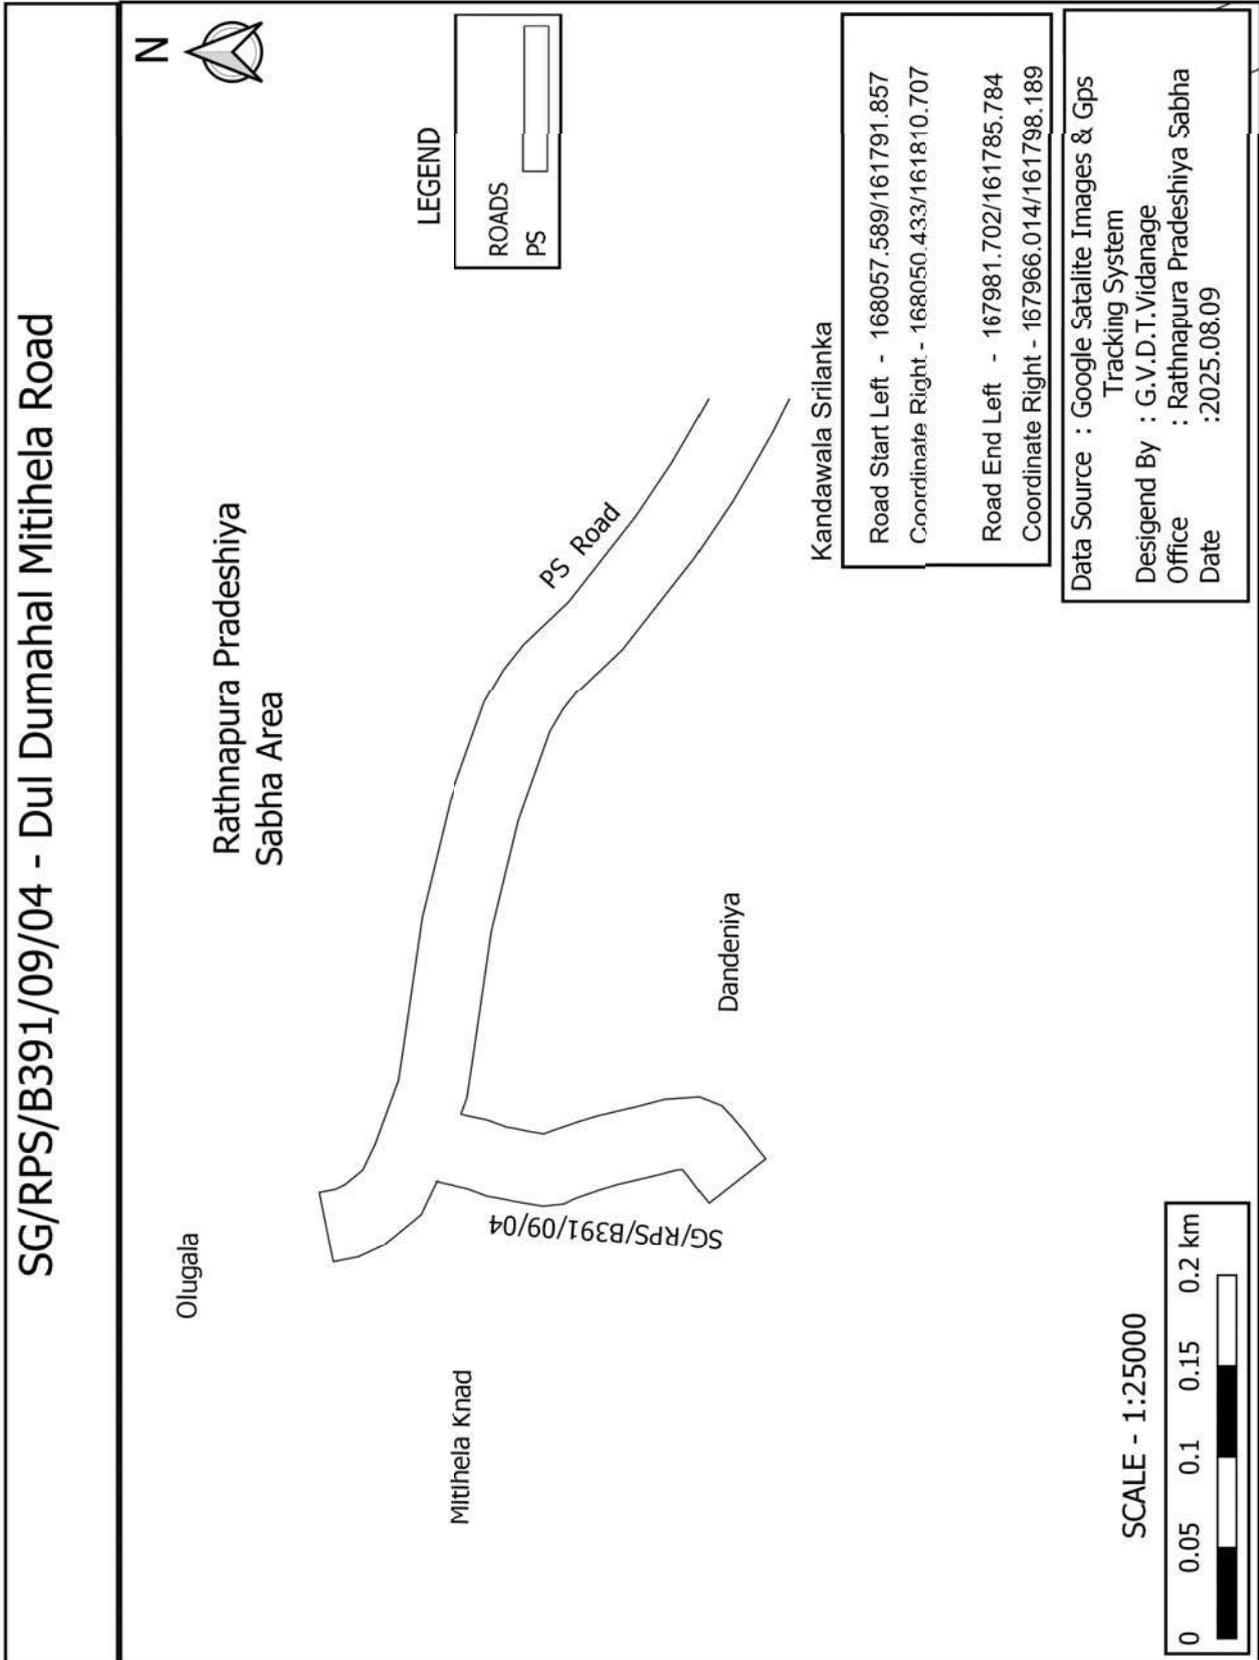


SG/RPS/B391/10 - Gurudola Road



Rathnapura Pradeshiya
Sabha Area

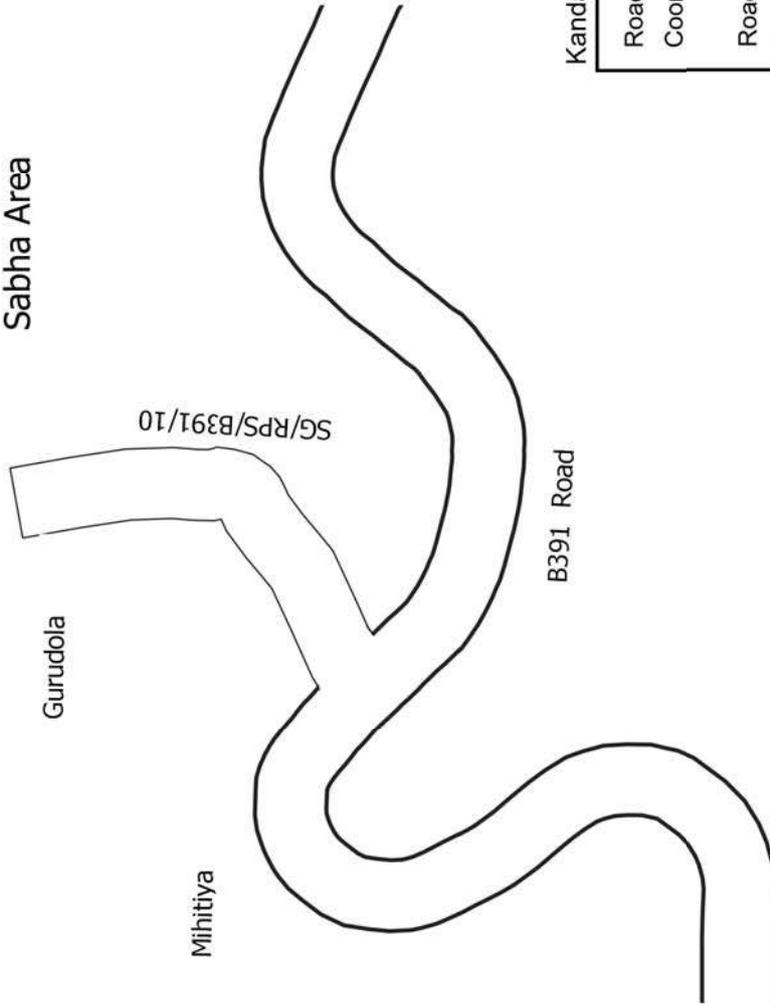


LEGEND

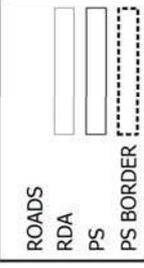

Kandawala Srilanka


Road Start Left - 167575.139/162287.944
Coordinate Right - 167590.023/162273.279
Road End Left - 167676.86/162335.113
Coordinate Right - 167673.343/162315.426

Data Source : Google Satalite Images & Gps
Tracking System
Desigend By : G.V.D.T.Vidanage
Office : Rathnapura Pradeshiya Sabha
Date :2025.08.09

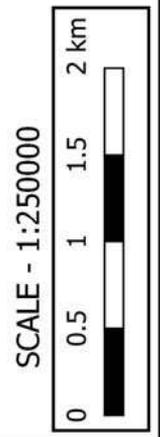

SG/RPS/B391/11 - Malwala Temple Road

Rathnapura Pradeshiya Sabha Area

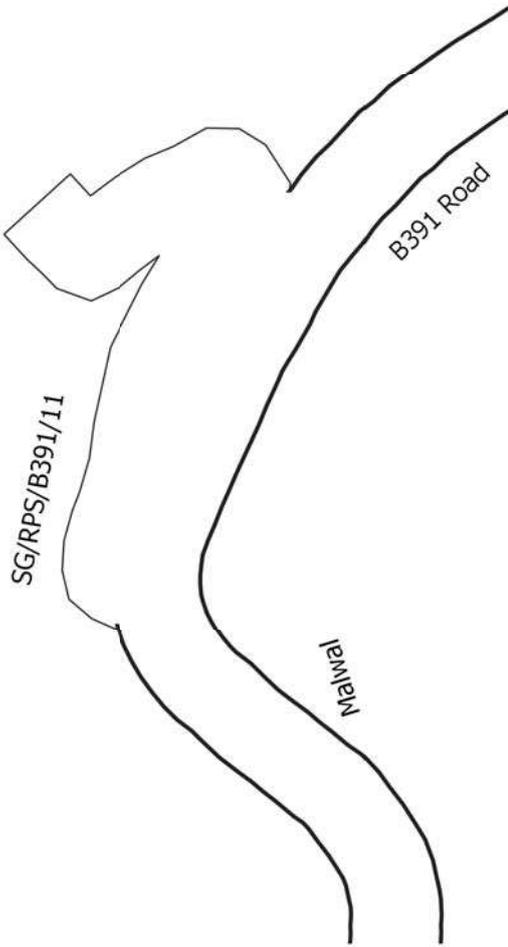

LEGEND

ROADS	
RDA	
PS	
PS BORDER	

Kandawala Srilanka


Road Start Left - 167566.019/162504.944
 Coordinate Right - 167604.228/162406.596

Road End Left - 167614.995/162508.836
 Coordinate Right - 167629.757/162495.34

Data Source : Google Satalite Images
 & Gps Tracking System
 Desigend By : G.V.D.T.Vidanage
 Office : Rathnapura Pradeshiya Sabha
 Date : 2025.08.09

1:10000



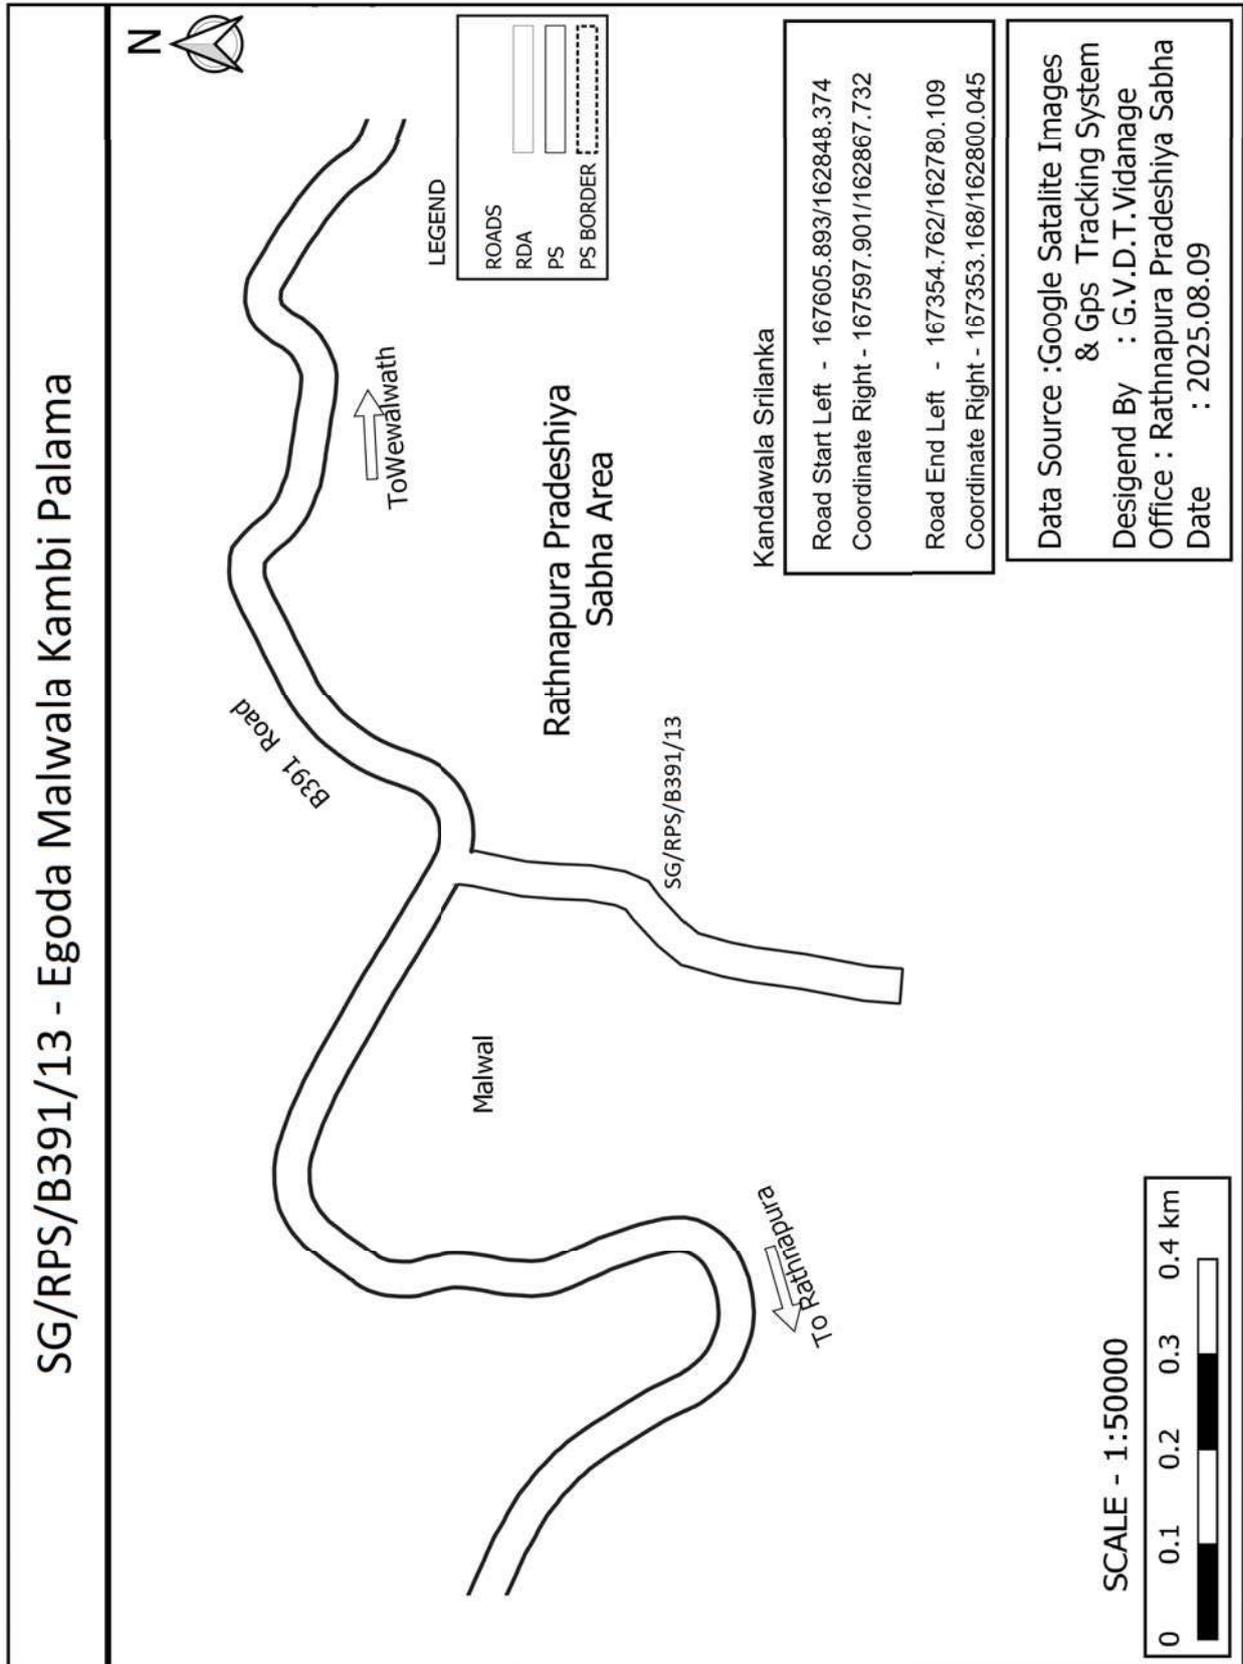


SG/RPS/A4/B391/14- Jon Waththa Road



Rathnapura Pradeshiya Sabha Area

LEGEND

ROADS	
PS	

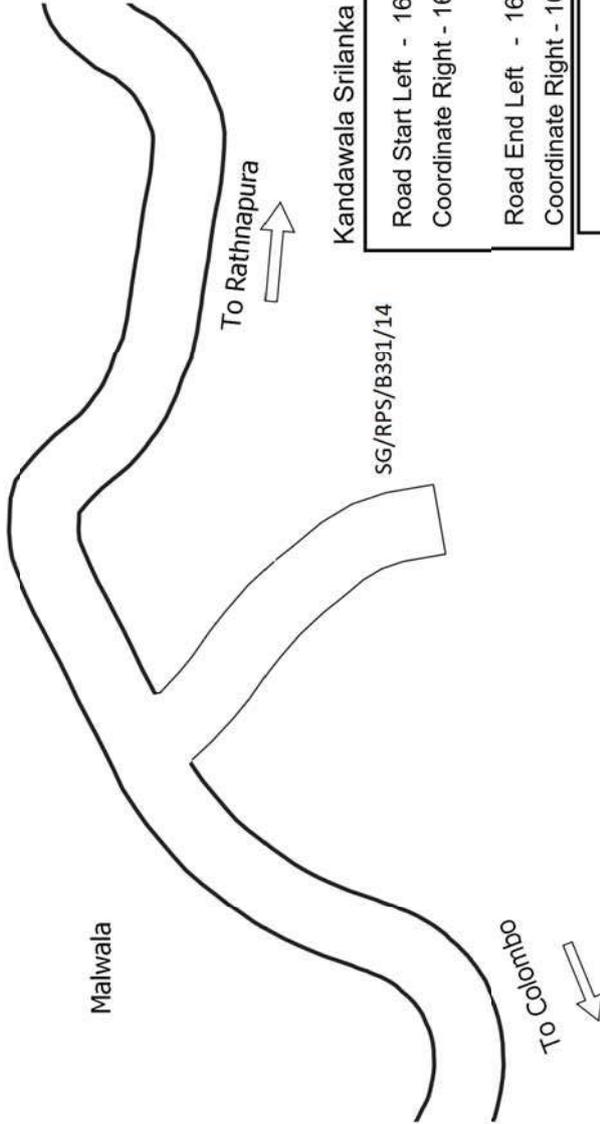



Kandawala Srilanka


Road Start Left -	167685.108/162962.904
Coordinate Right -	167694.503/162981.491
Road End Left -	167613.503/163021.65
Coordinate Right -	167616.921/163041.357


Data Source :Google Satalite Images
 & Gps Tracking System
 Desigend By : G.V.D.T.Vidanage
 Office : Rathnapura Pradeshiya Sabha
 Date : 2025.08.09

SCALE - 1:25000

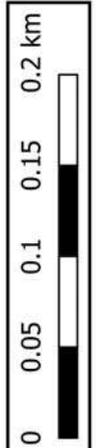


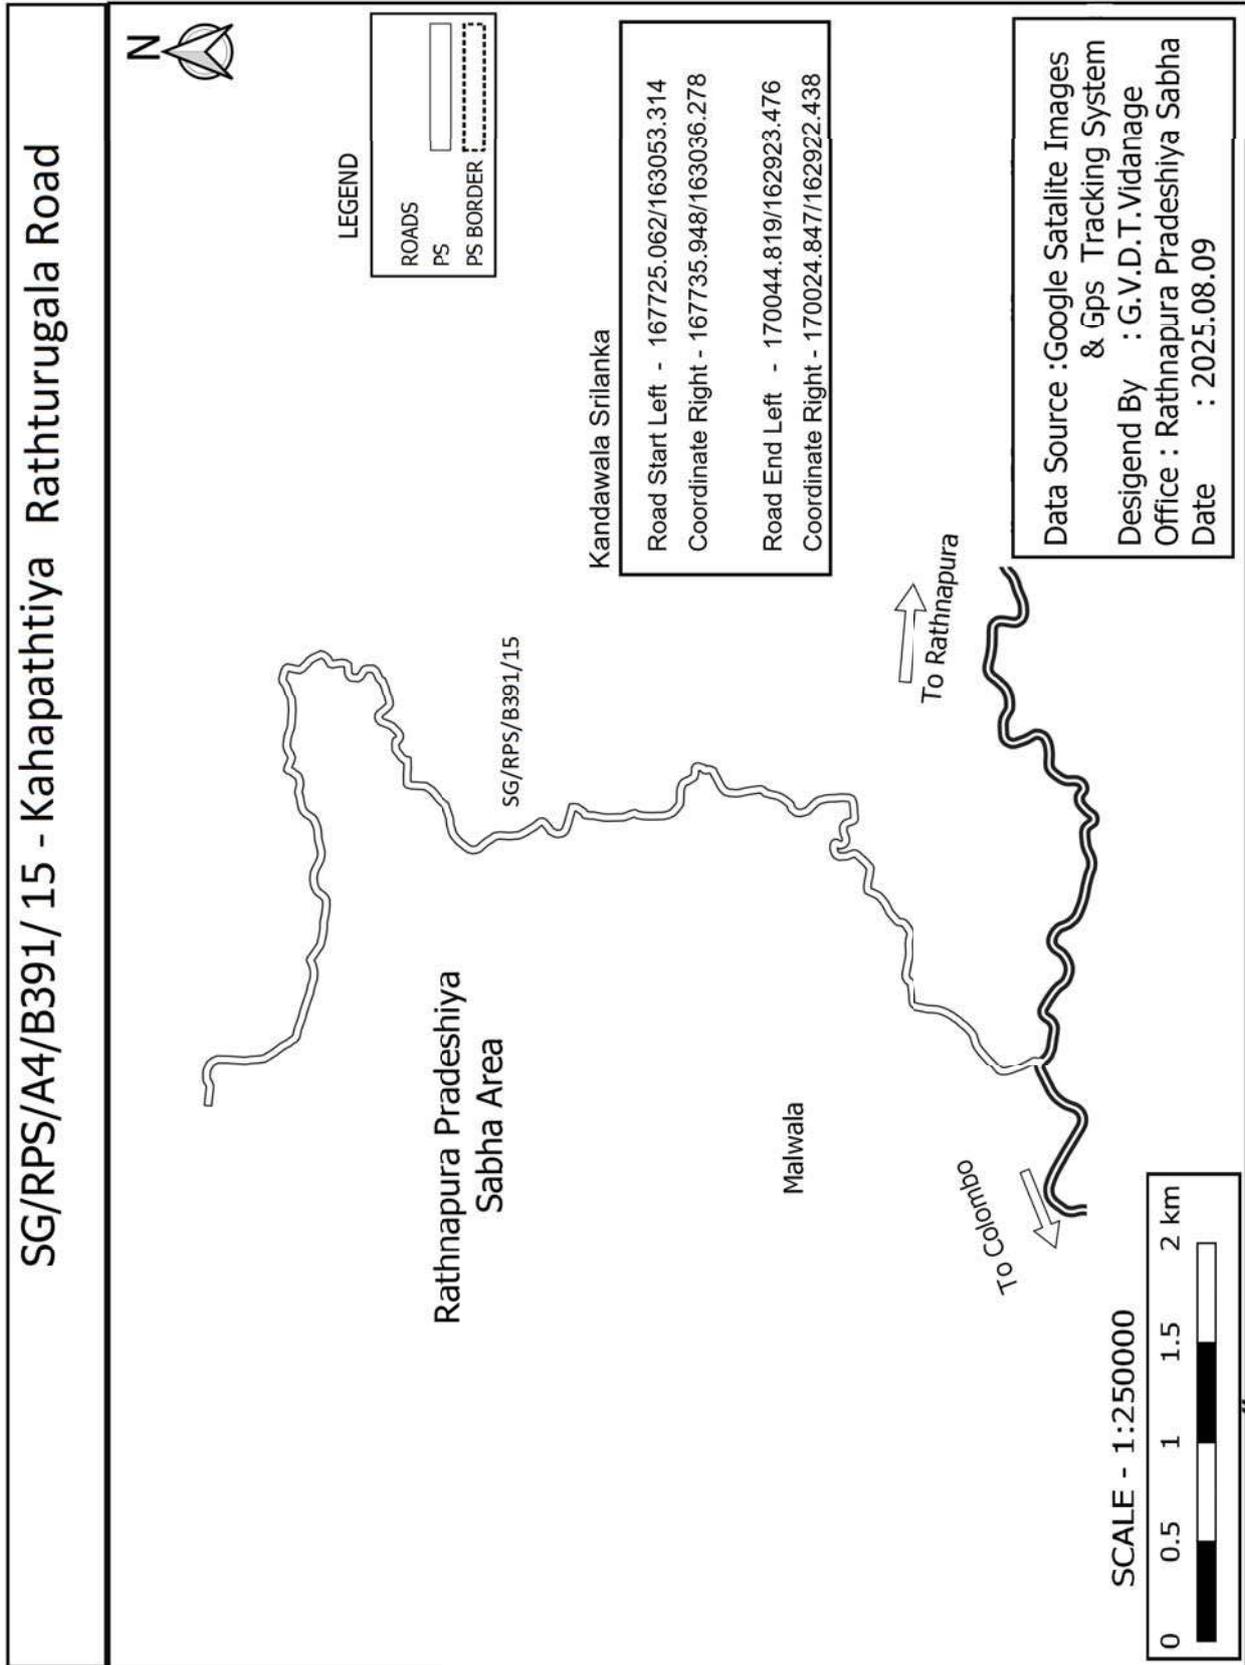

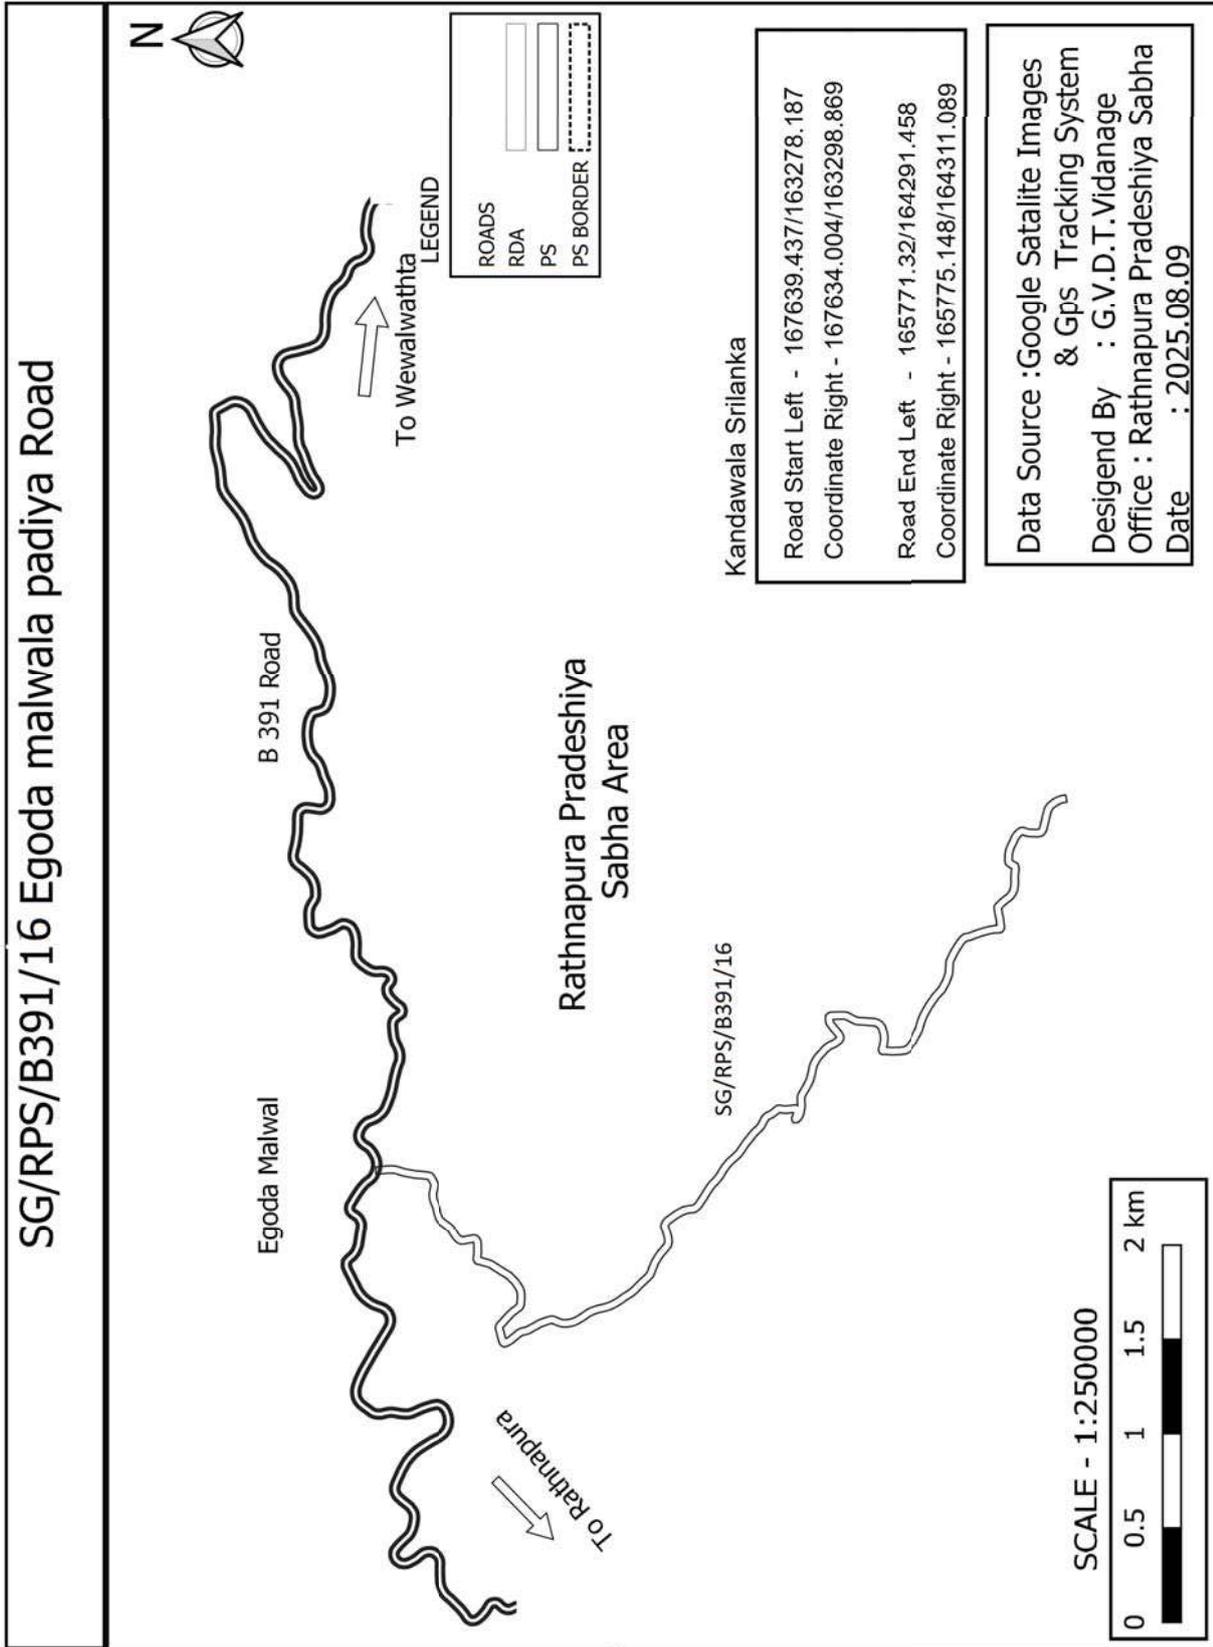


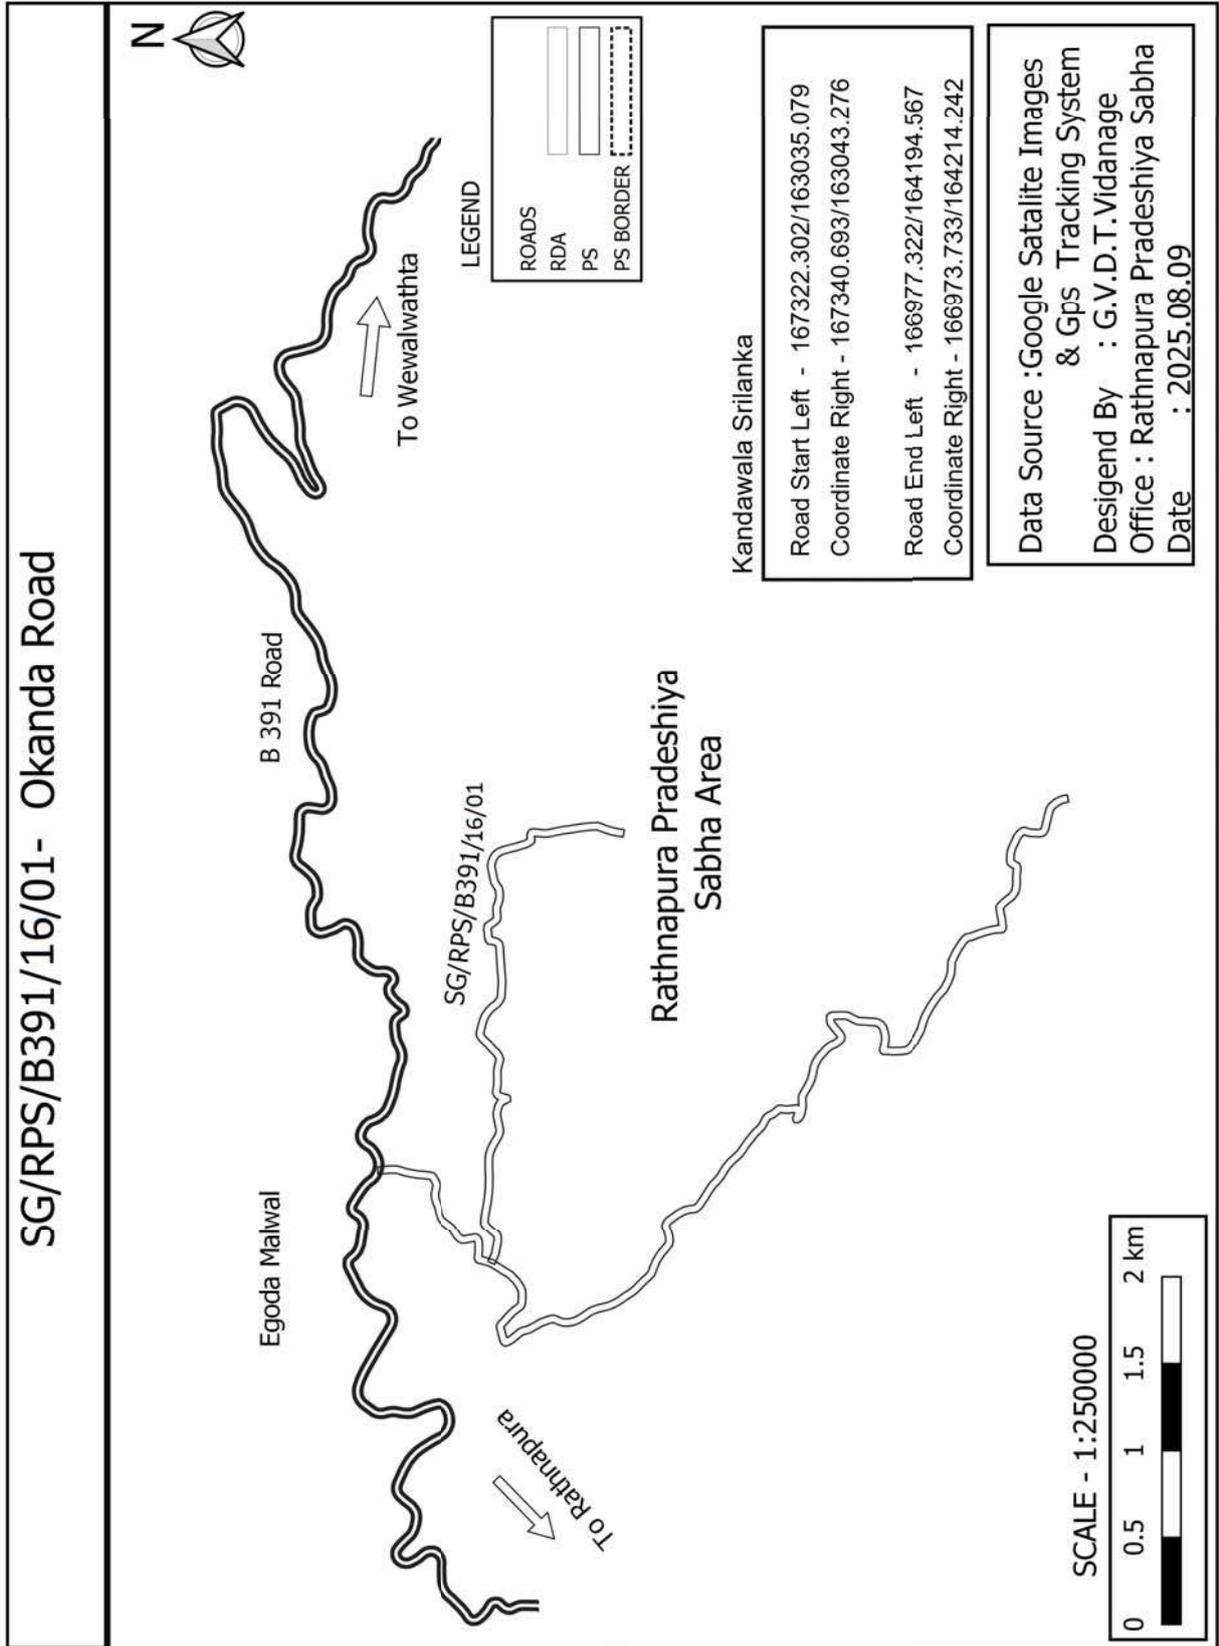

SG/RPS/B391/16/01/01- Sodiya Waththa Yaka Ella Road

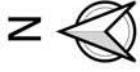

Rathnapura Pradeshiya Sabha Area

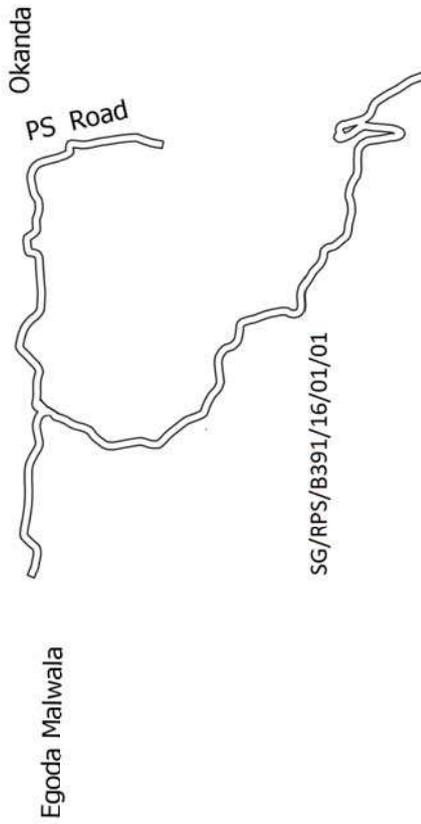

LEGEND

ROADS	
PS	

Kandawala Srilanka

Road Start Left	- 167285.499/163491.109
Coordinate Right	- 167291.631/163471.124
Road End Left	- 166270.144/164402.784
Coordinate Right	- 166263.322/164383.983

Data Source : Google Satalite Images & Gps Tracking System
 Desigend By : G.V.D.T.Vidanage
 Office : Rathnapura Pradeshiya Sabha
 Date : 2025.08.09


SCALE - 1:250000



SG/RPS/B391/16/01/01 - Sodiya Watha River Road



Rathnapura Pradeshiya
Sabha Area

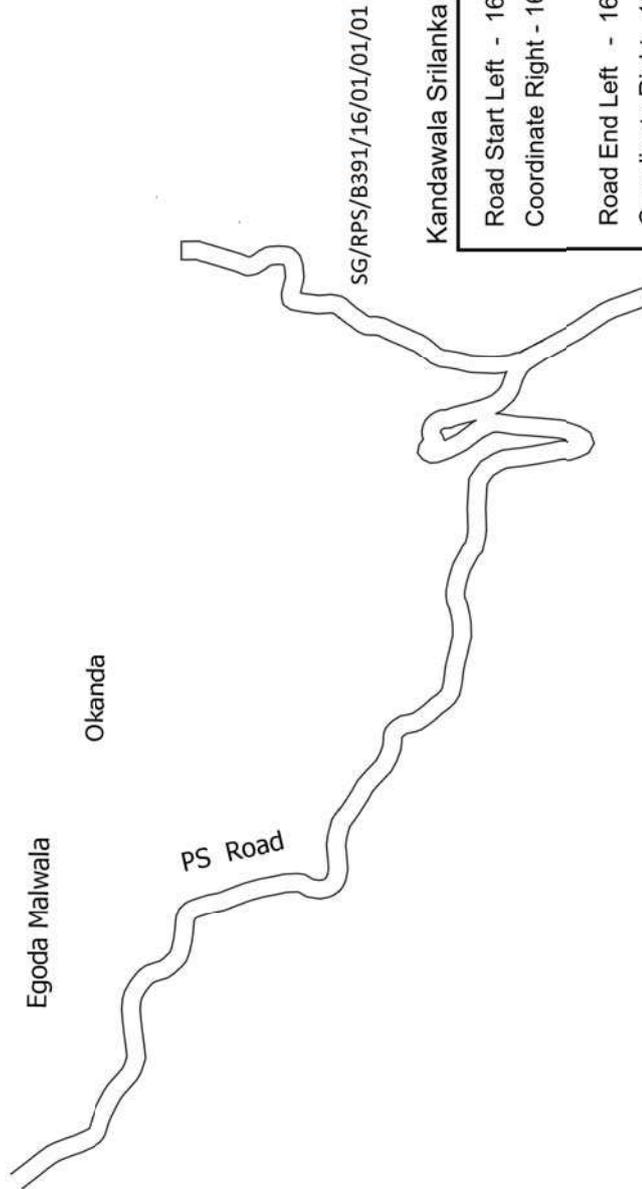

LEGEND


ROADS	
PS	

Kandawala Srilanka


Road Start Left - 166400.115/164333.322
Coordinate Right - 166419.953/164309.841
Road End Left - 166771.121/164454.858
Coordinate Right - 166771.134/164434.859


Data Source : Google Satalite Images & Gps
Tracking System
Desigend By : G.V.D.T.Vidanage
Office : Rathnapura Pradeshiya Sabha
Date : 2025.08.09


SCALE - 1:100000

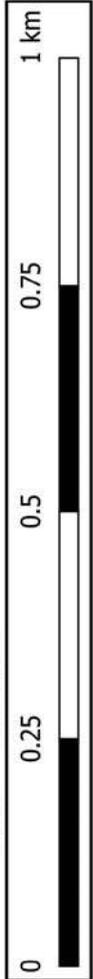


SG/RPS/B391/16/02 - Baduwathta Road

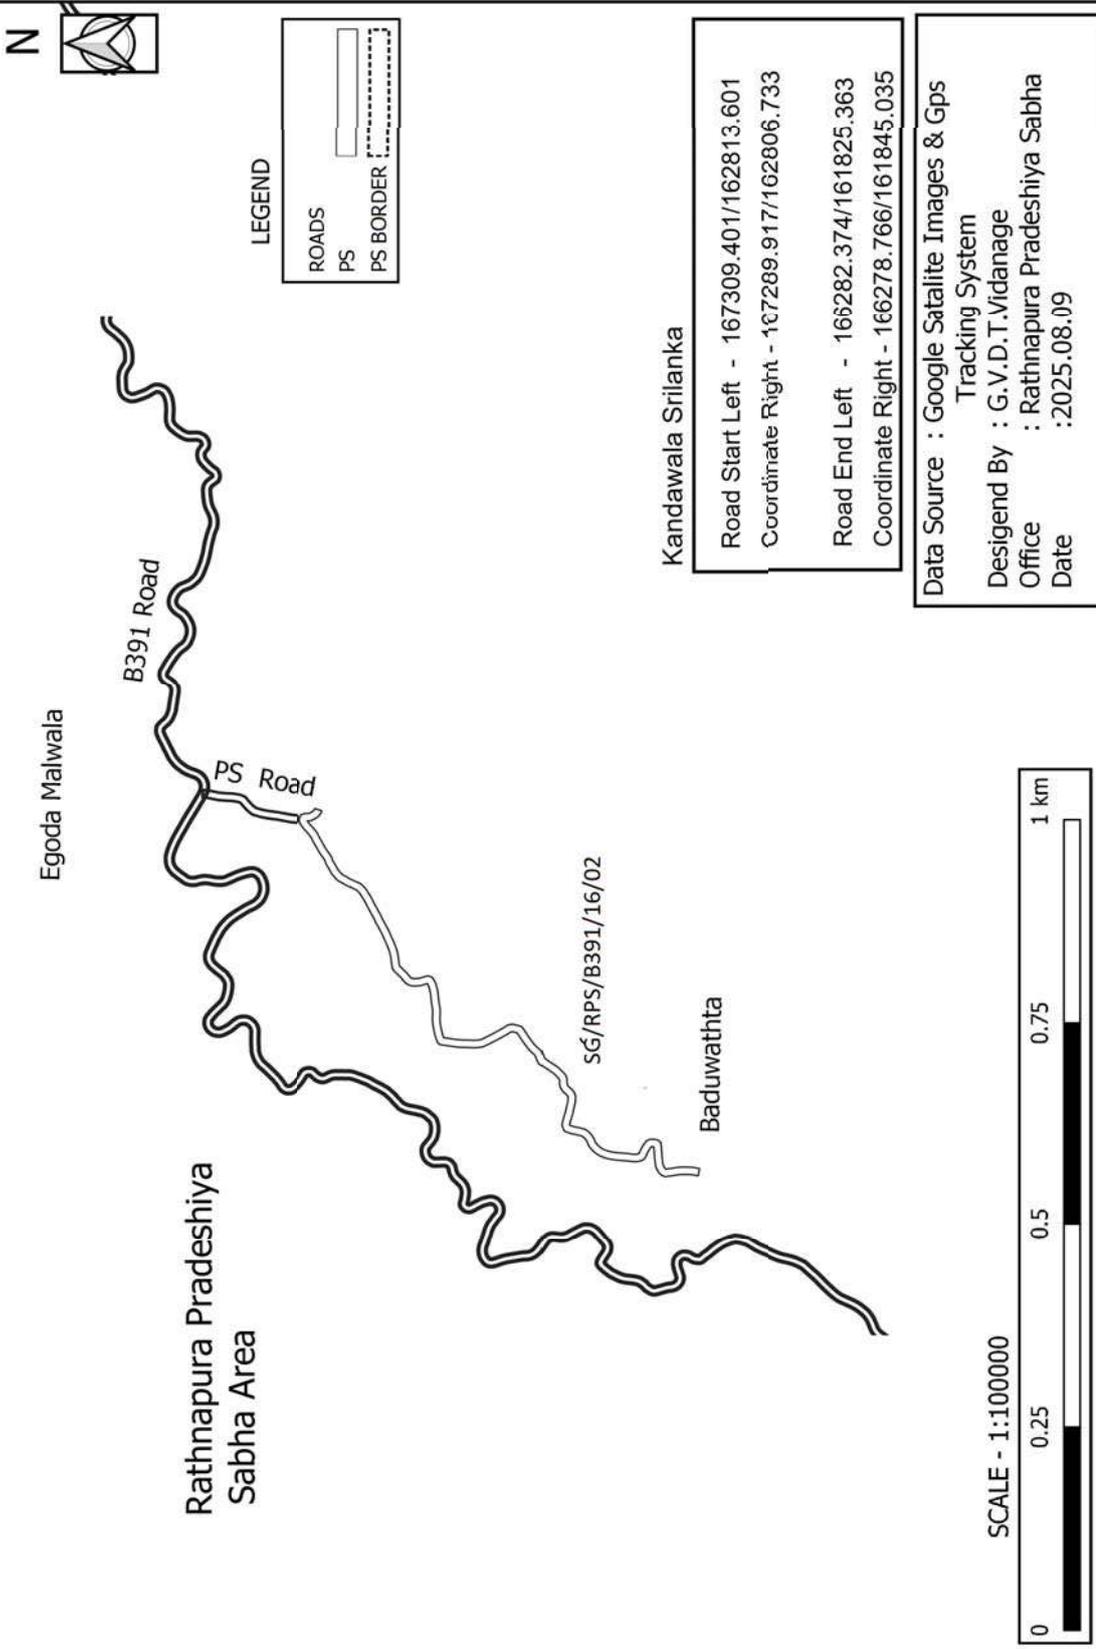


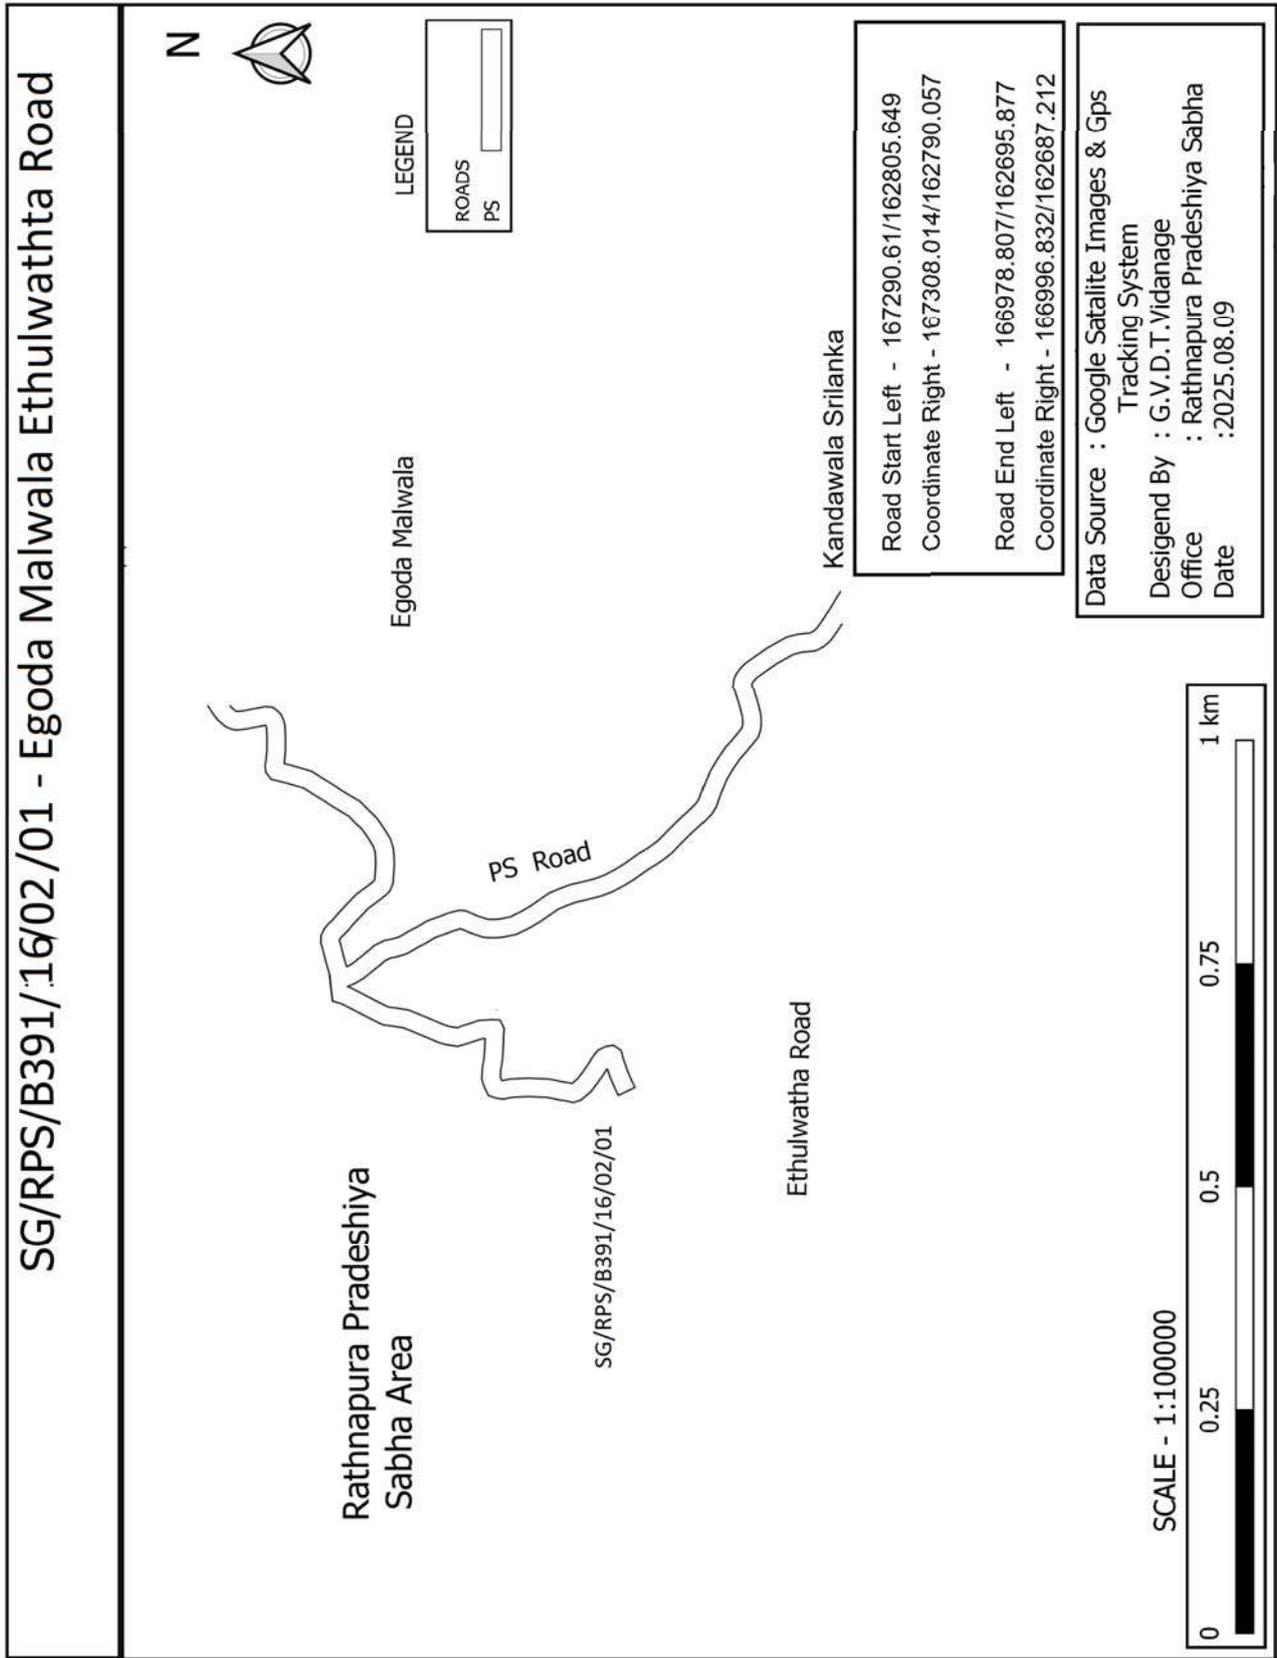

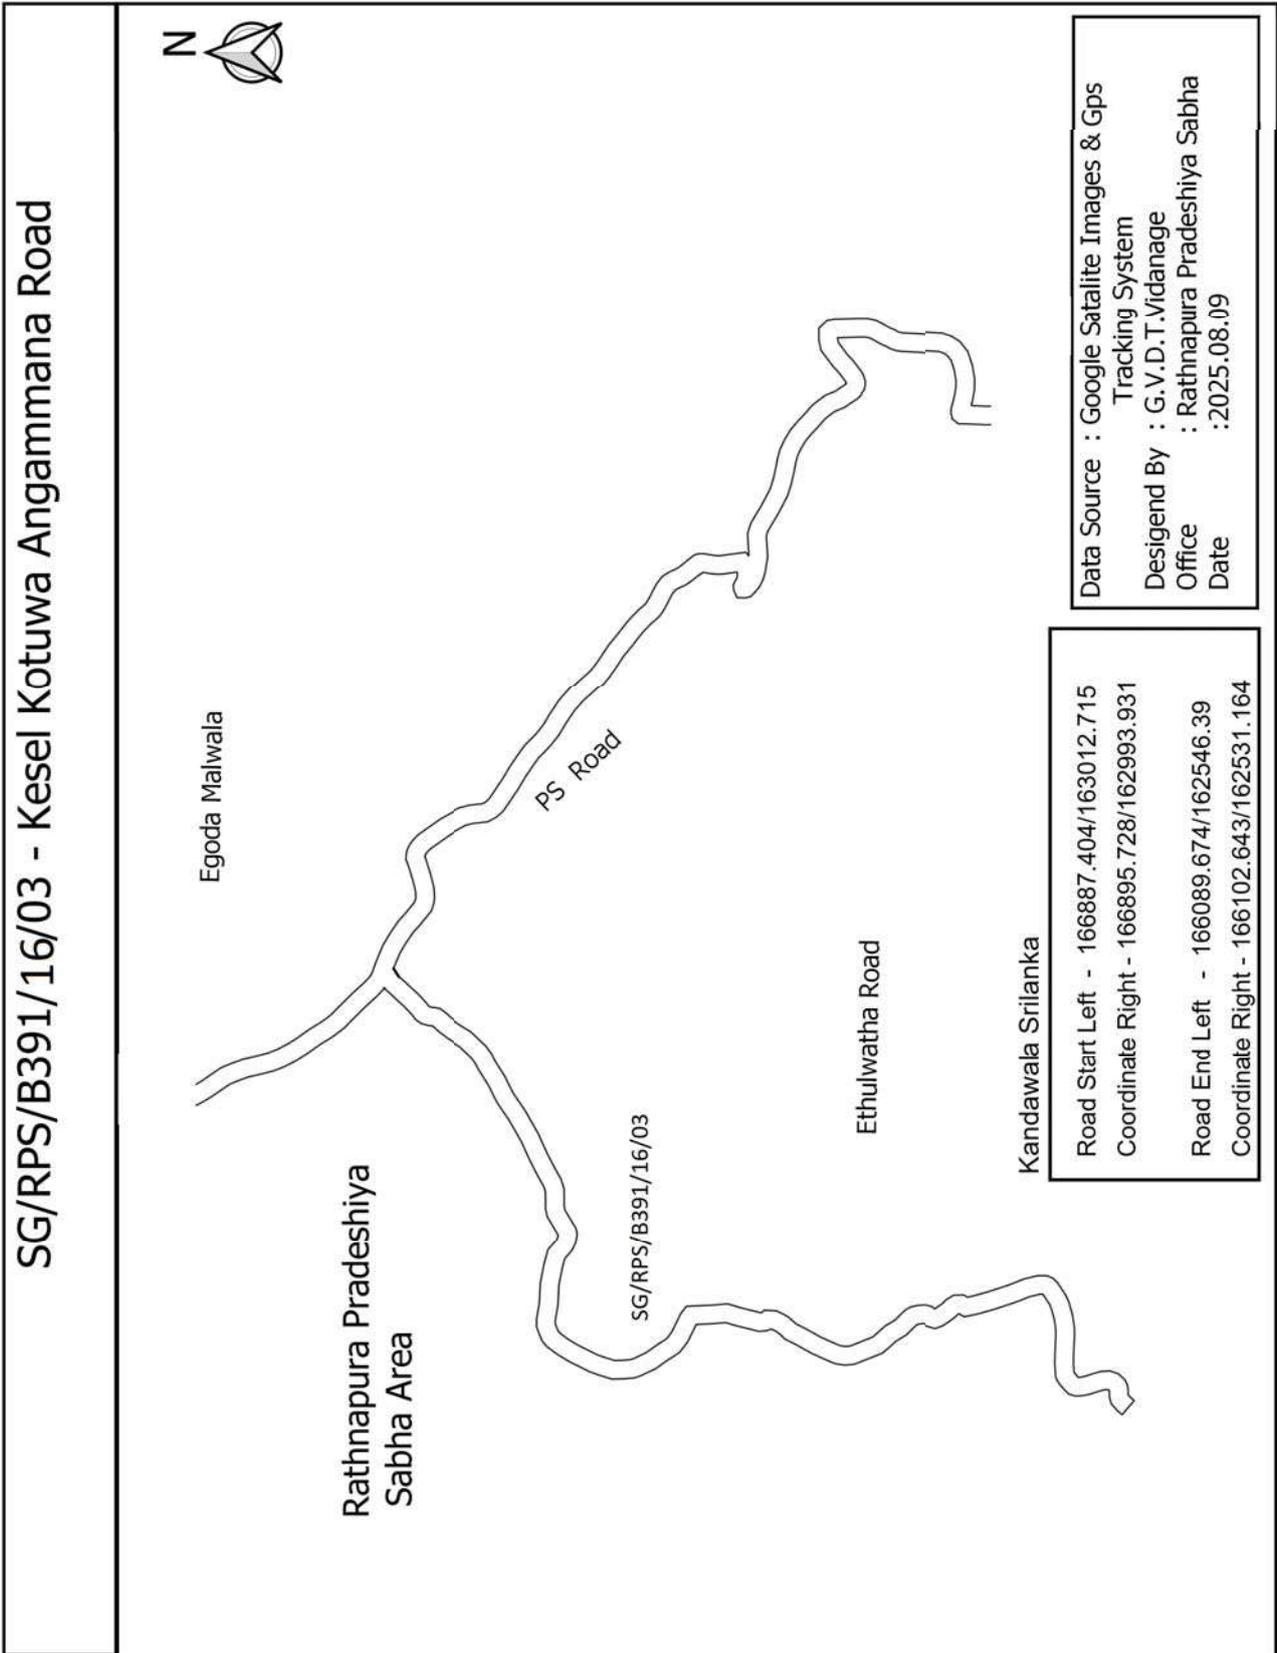

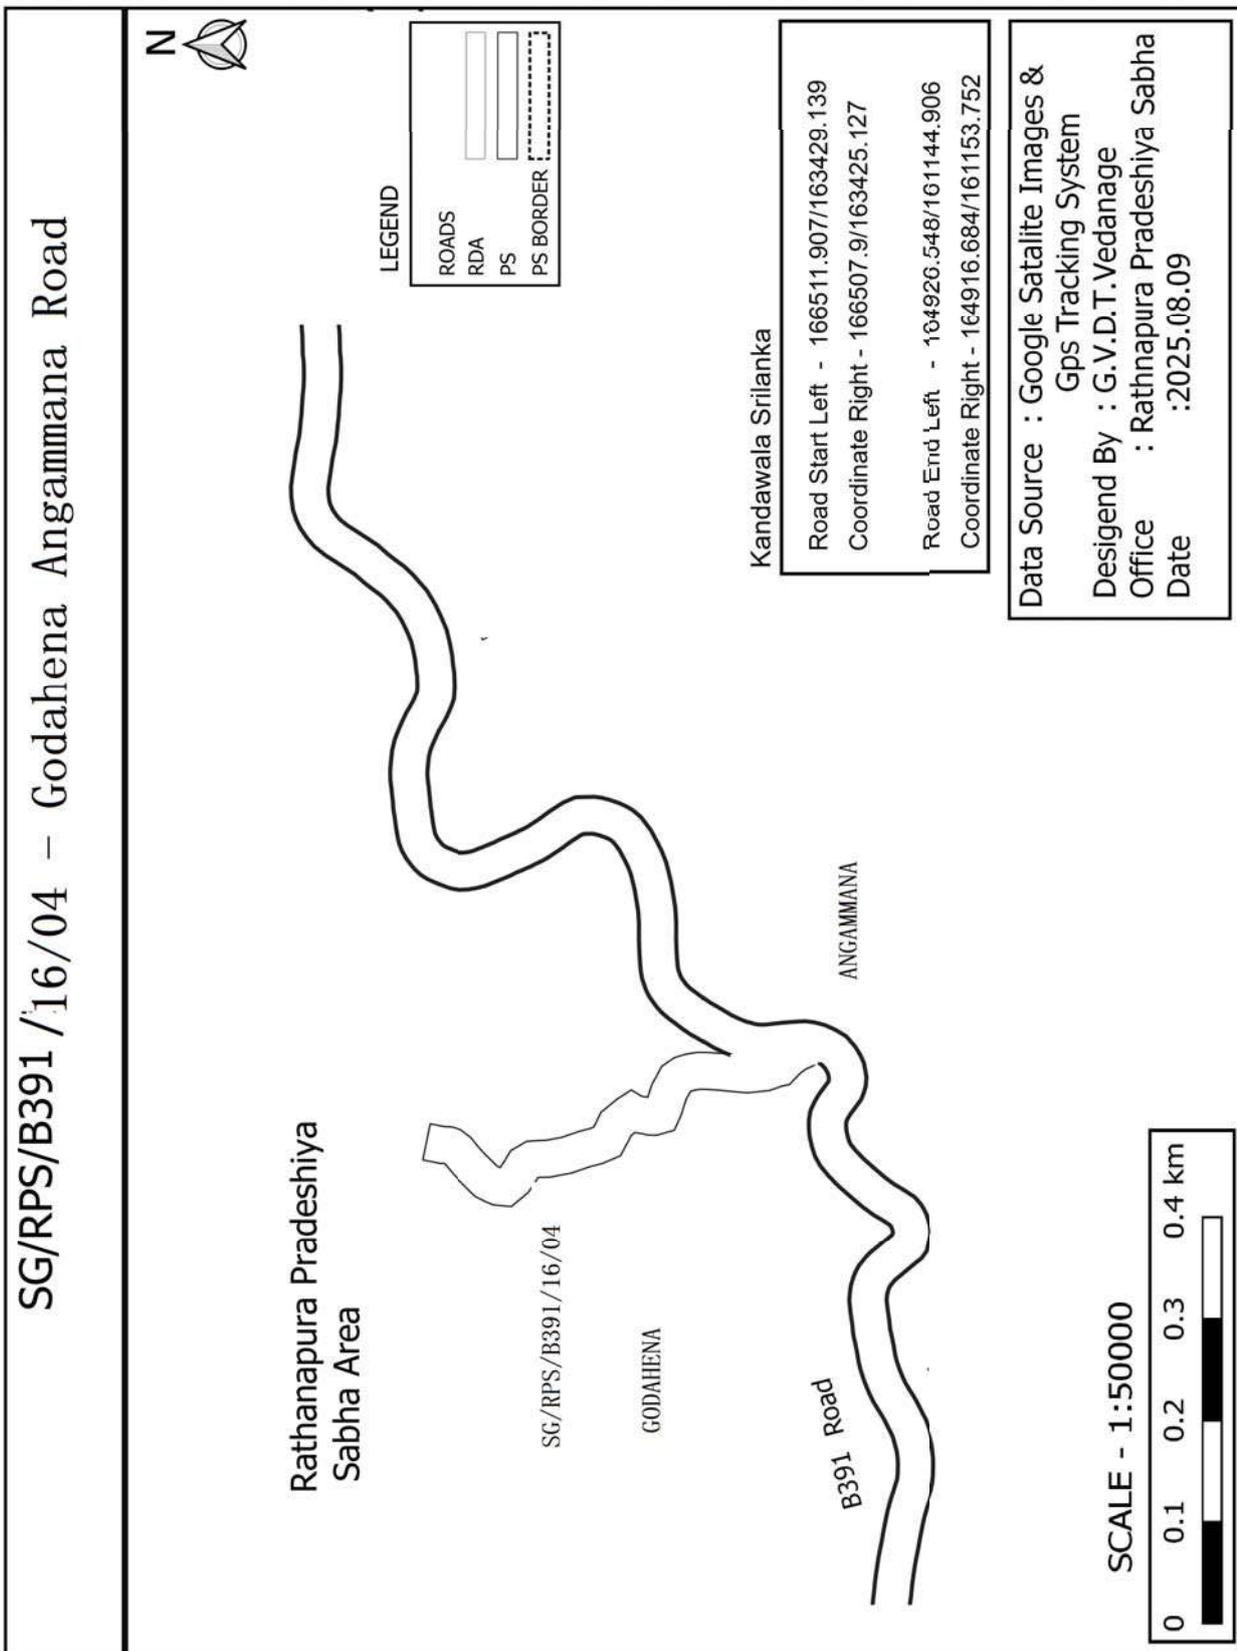

SG/RPS/B391/16/04/01 - Dabukkana Katugala Road

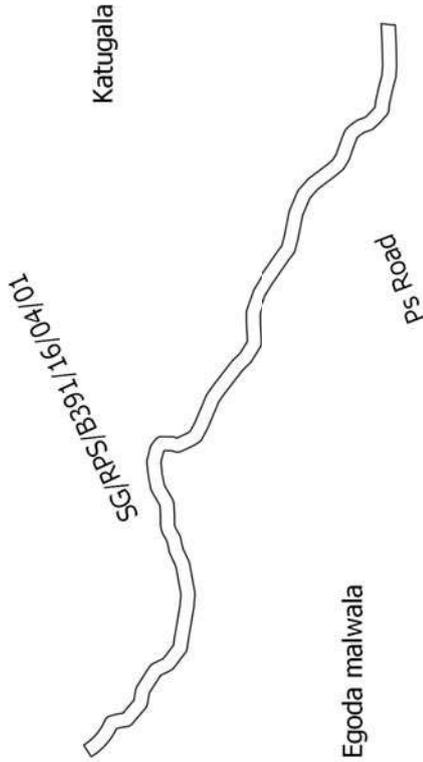

LEGEND

ROADS	
PS	
PS BORDER	

Kandawala Srilanka

Road Start Left	- 166126.138/162932.121
Coordinate Right	- 166136.561/162948.569
Road End Left	- 165707.983/163988.752
Coordinate Right	- 165688.072/163987.984


Rathanapura Pradeshiya Sabha Area

Data Source : Google Satalite Images
 & Gps Tracking System
 Desigend By : G.V.D.T.Vidanage
 Office : Rathnapura Pradeshiya Sabha
 Date : 2025.08.09

SCALE - 1:25000



SG/RPS/B391/16/04/01/01 - Dabukkana Katugala Temple Road

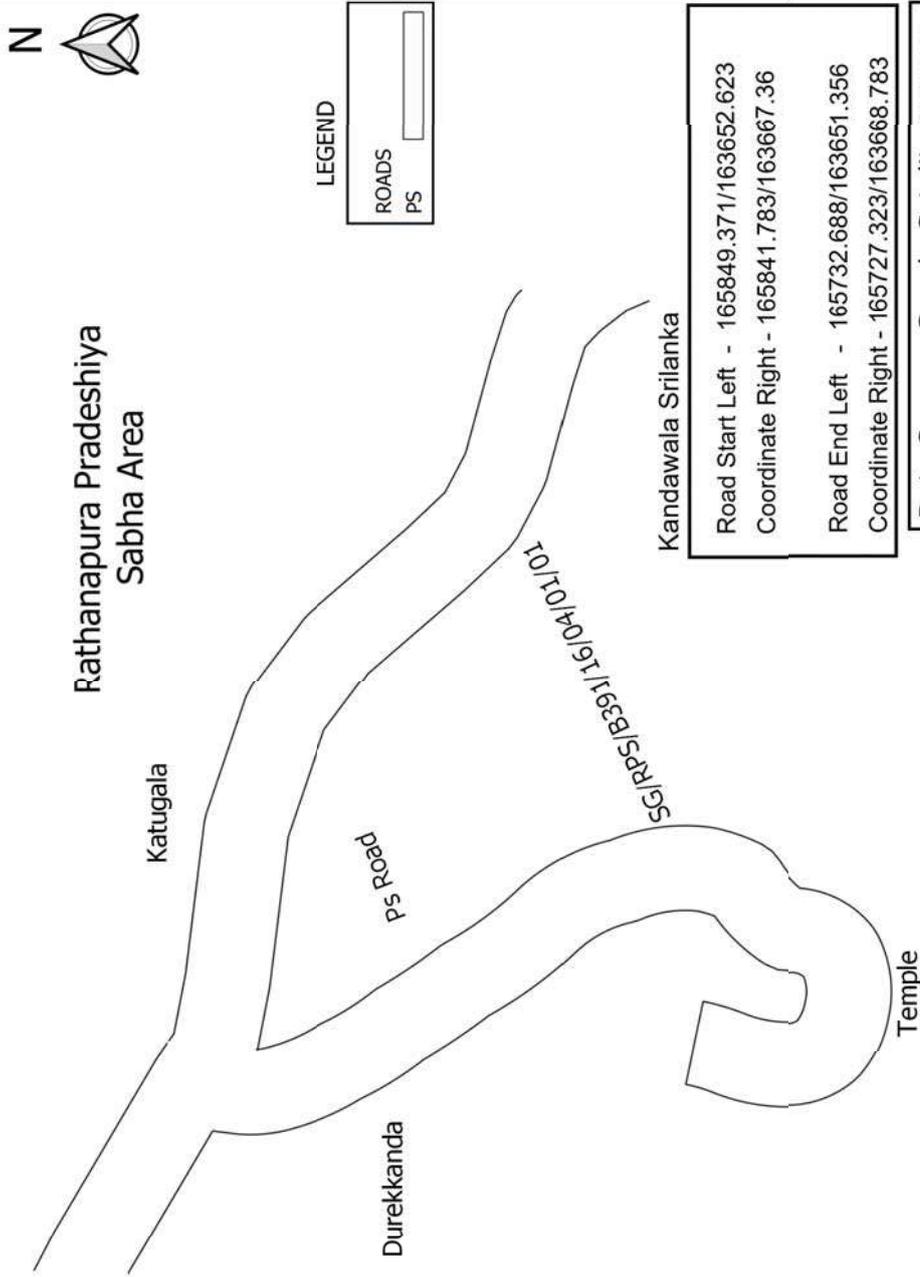

Kandawala Srilanka


Road Start Left - 165849.371/163652.623
 Coordinate Right - 165841.783/163667.36
 Road End Left - 165732.688/163651.356
 Coordinate Right - 165727.323/163668.783

Data Source :Google Satalite Images
 & Gps Tracking System
 Desigend By : G.V.D.T.Vidanage
 Office : Rathnapura Pradeshiya Sabha
 Date : 2025.08.09

SCALE - 1:25000



SG/RPS/B391/16/04/02 - Kabaragala Angamamana Road

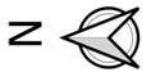

Rathanapura Pradeshiya Sabha Area

Katugala

ps Peapap

Durekkanda

kabaragala

Kandawala Srilanka

LEGEND


ROADS	
PS	
PS BORDER	

Road Start Left - 166092.949/162537.794
 Coordinate Right - 166097.624/162543.978

Road End Left - 164949.853/163332.204
 Coordinate Right - 164948.009/163341.558


Data Source : Google Satalite Images
 & Gps Tracking System
 Desigend By : G.V.D.T.Vidanage
 Office : Rathnapura Pradeshiya Sabha
 Date : 2025.08.09


SCALE - 1:25000

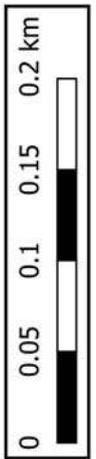

SG/RPS/B391/16/04/02

SG/RPS/B391/16/04/03- Pallekanda Egoda Malwala Road

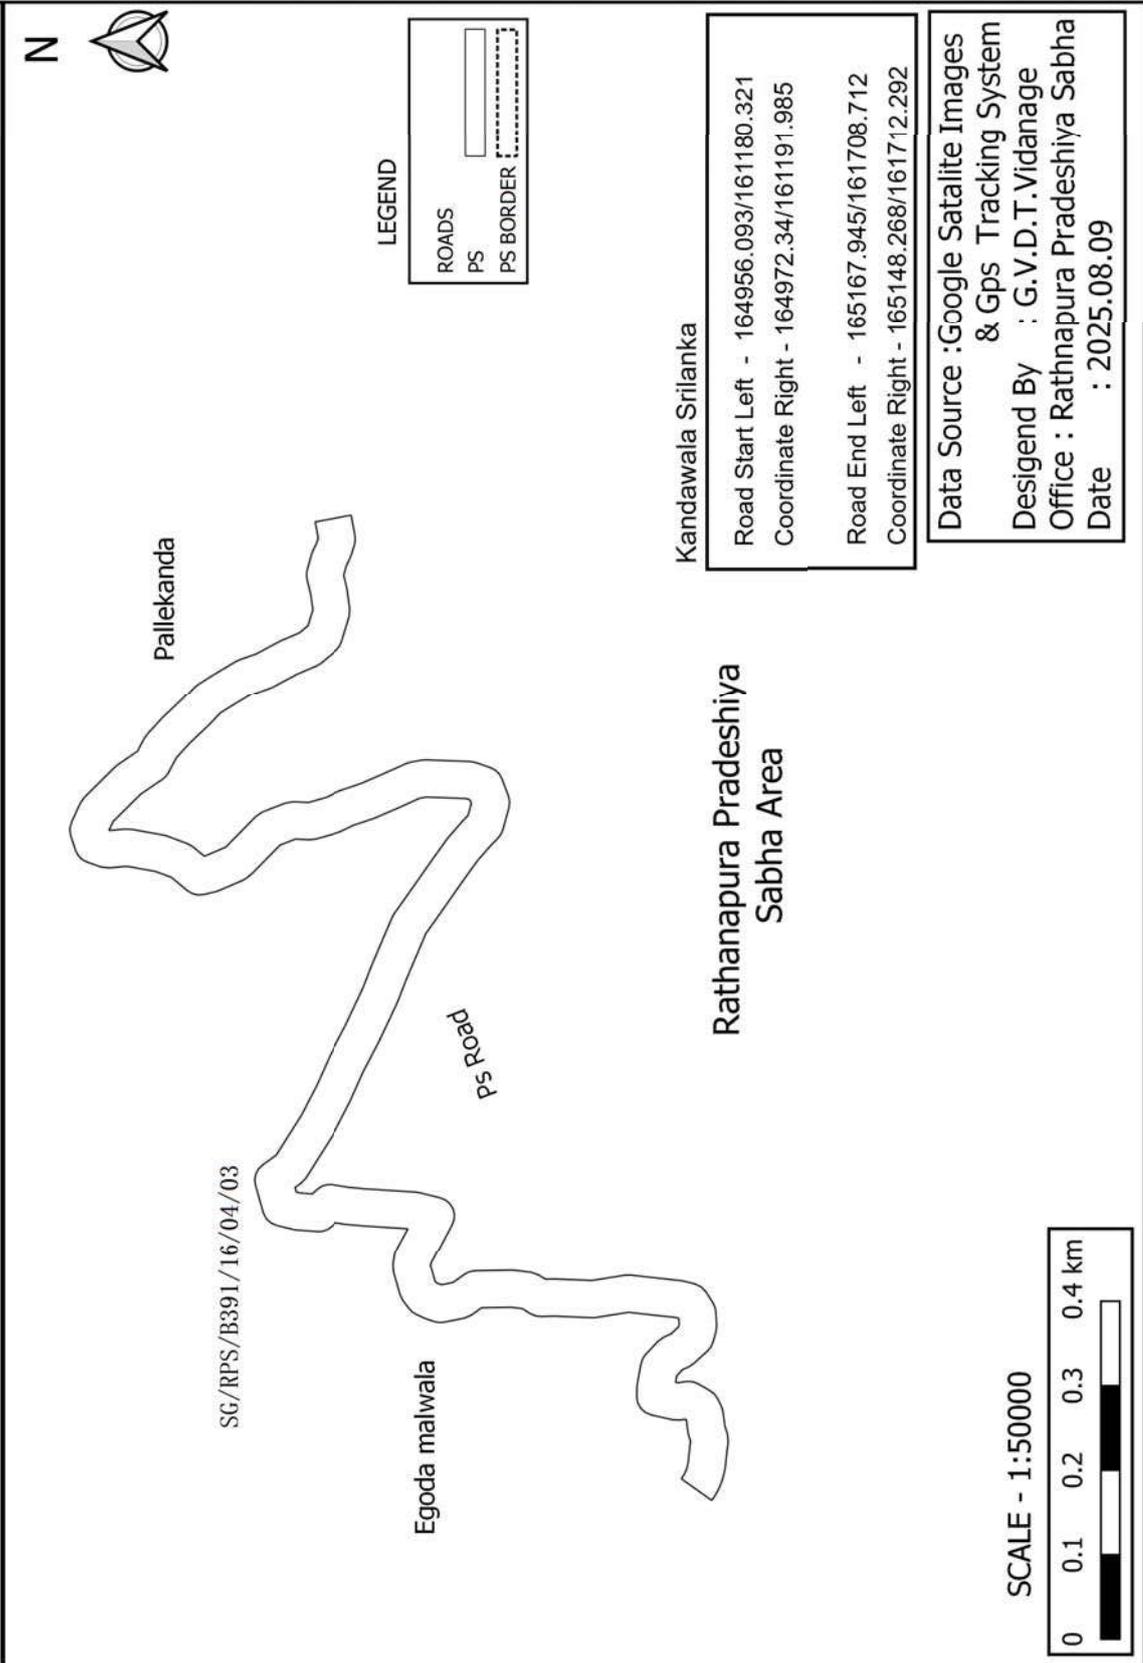

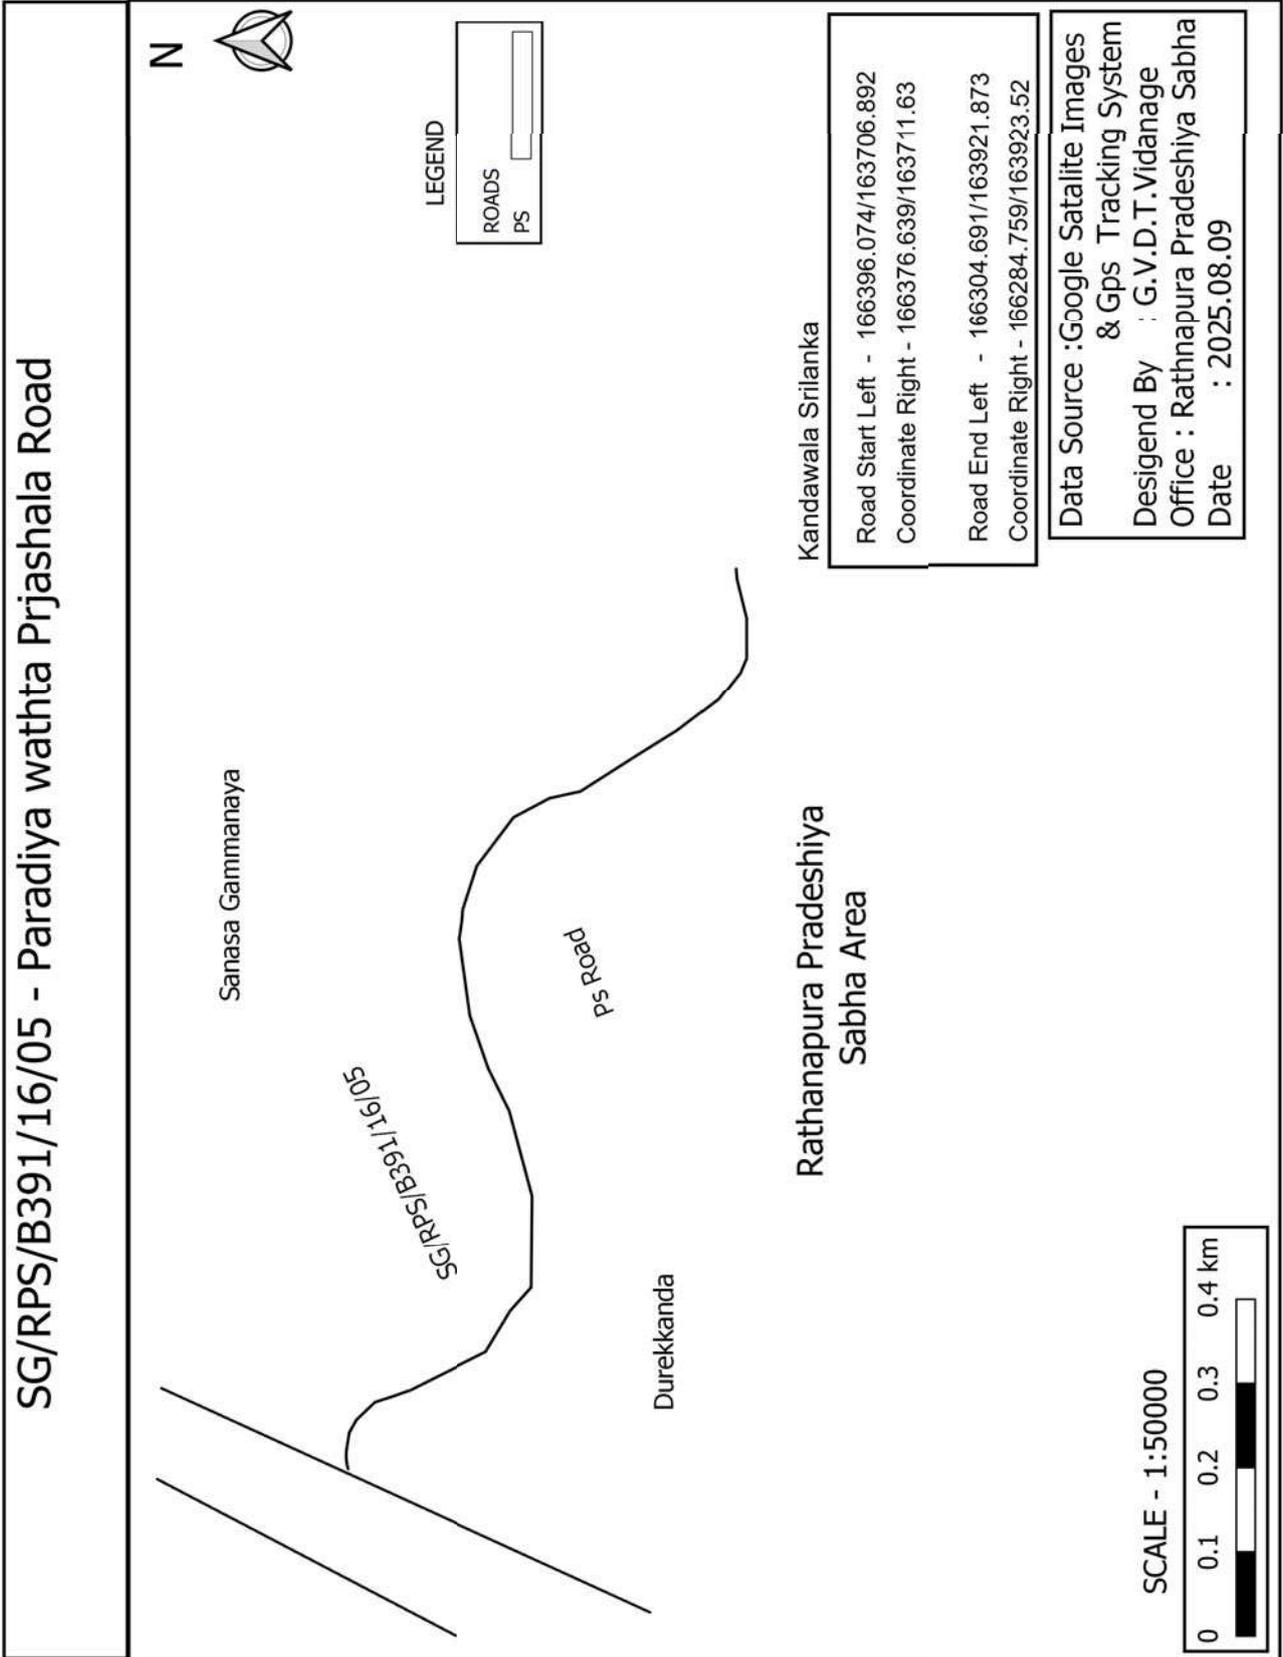

SG/RPS/B391/17- Durekkanda Pahala Gedara Wthta Road

N



Rathnapura Pradeshiya
Sabha Area

Egoda Malwala

B391 Road

Baduwaththa

LEGEND

ROADS	
PS	
PS BORDER	


Kandawala Srilanka

Road Start Left - 167594.2/163800.651
 Coordinate Right - 167596.451/163821.139
 Road End Left - 167407.305/164200.901
 Coordinate Right - 167416.824/164218.49


Data Source : Google Satalite Images & Gps
 Tracking System
 Desigend By : G.V.D.T.Vidanage
 Office : Rathnapura Pradeshiya Sabha
 Date : 2025.08.09


SCALE - 1:500000



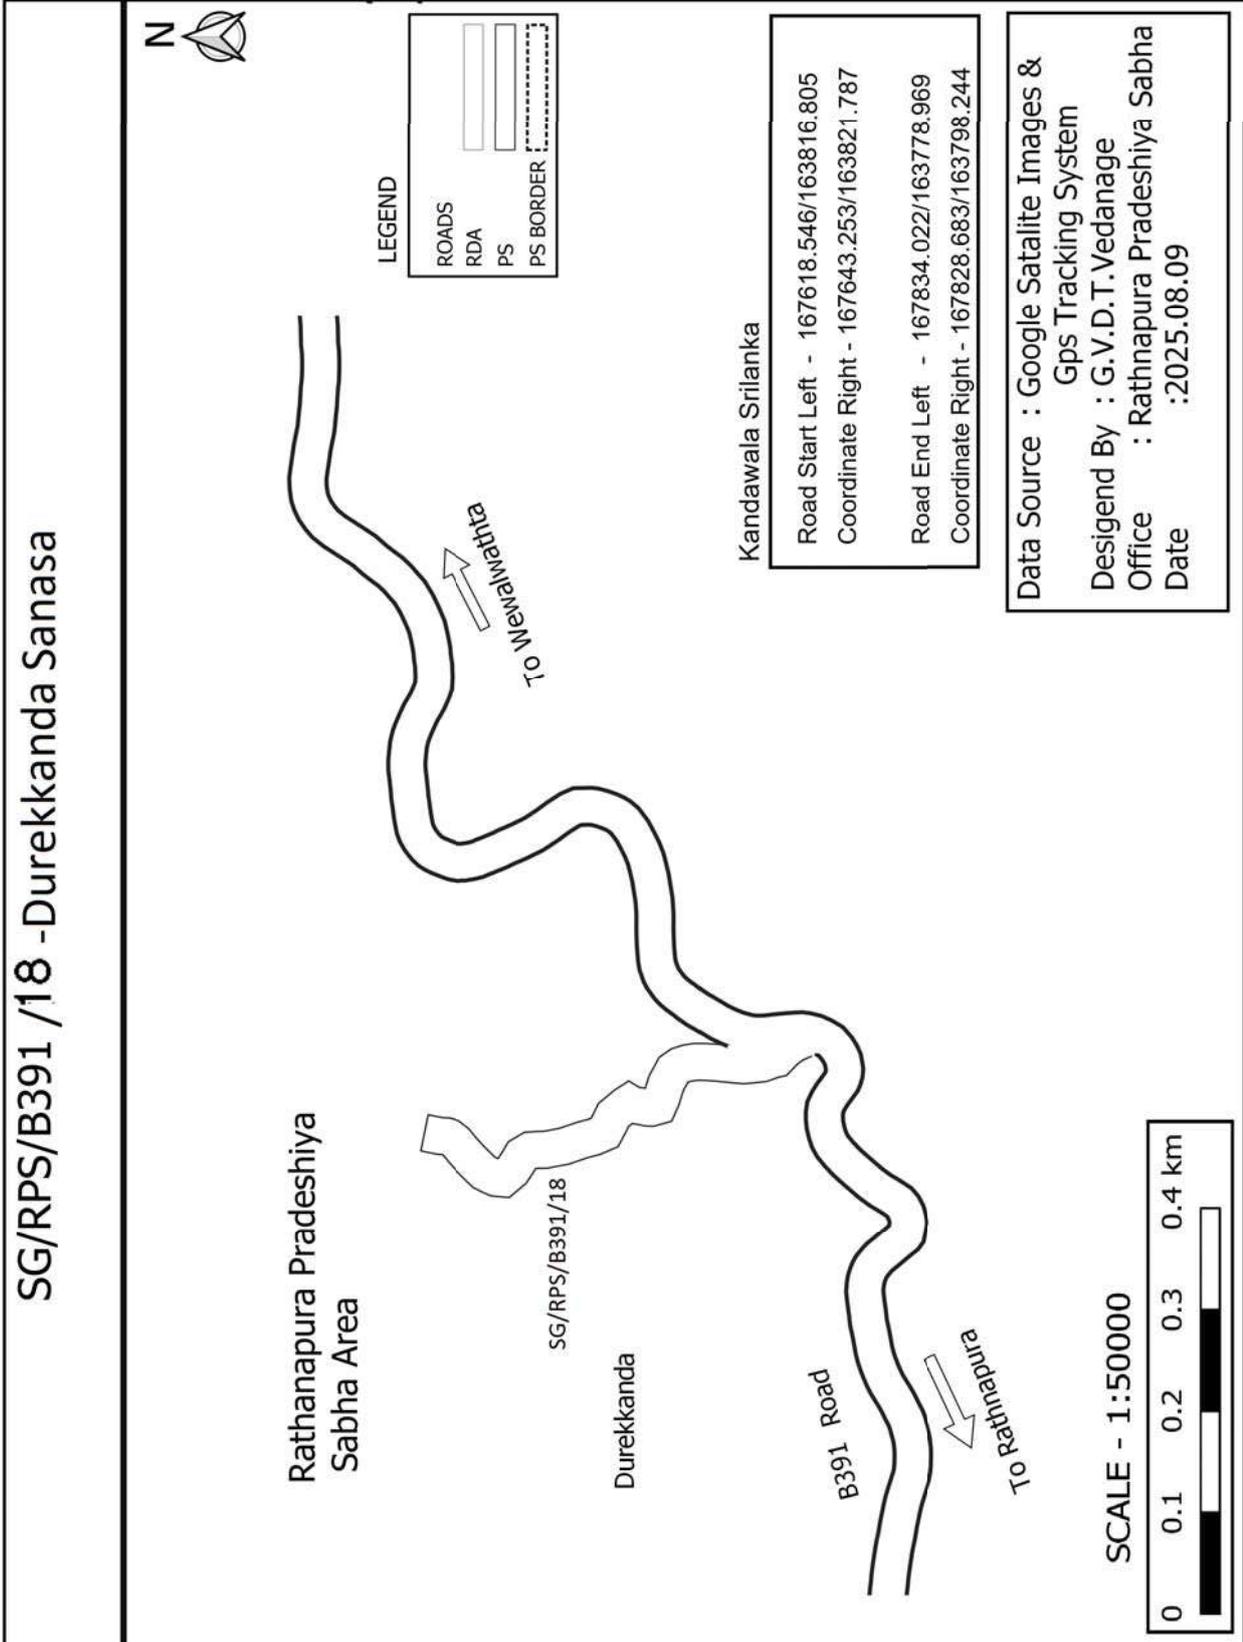

SG/RPS/B391/18/01 - Durekkanda Sanasa Gammanaya 1st Lane

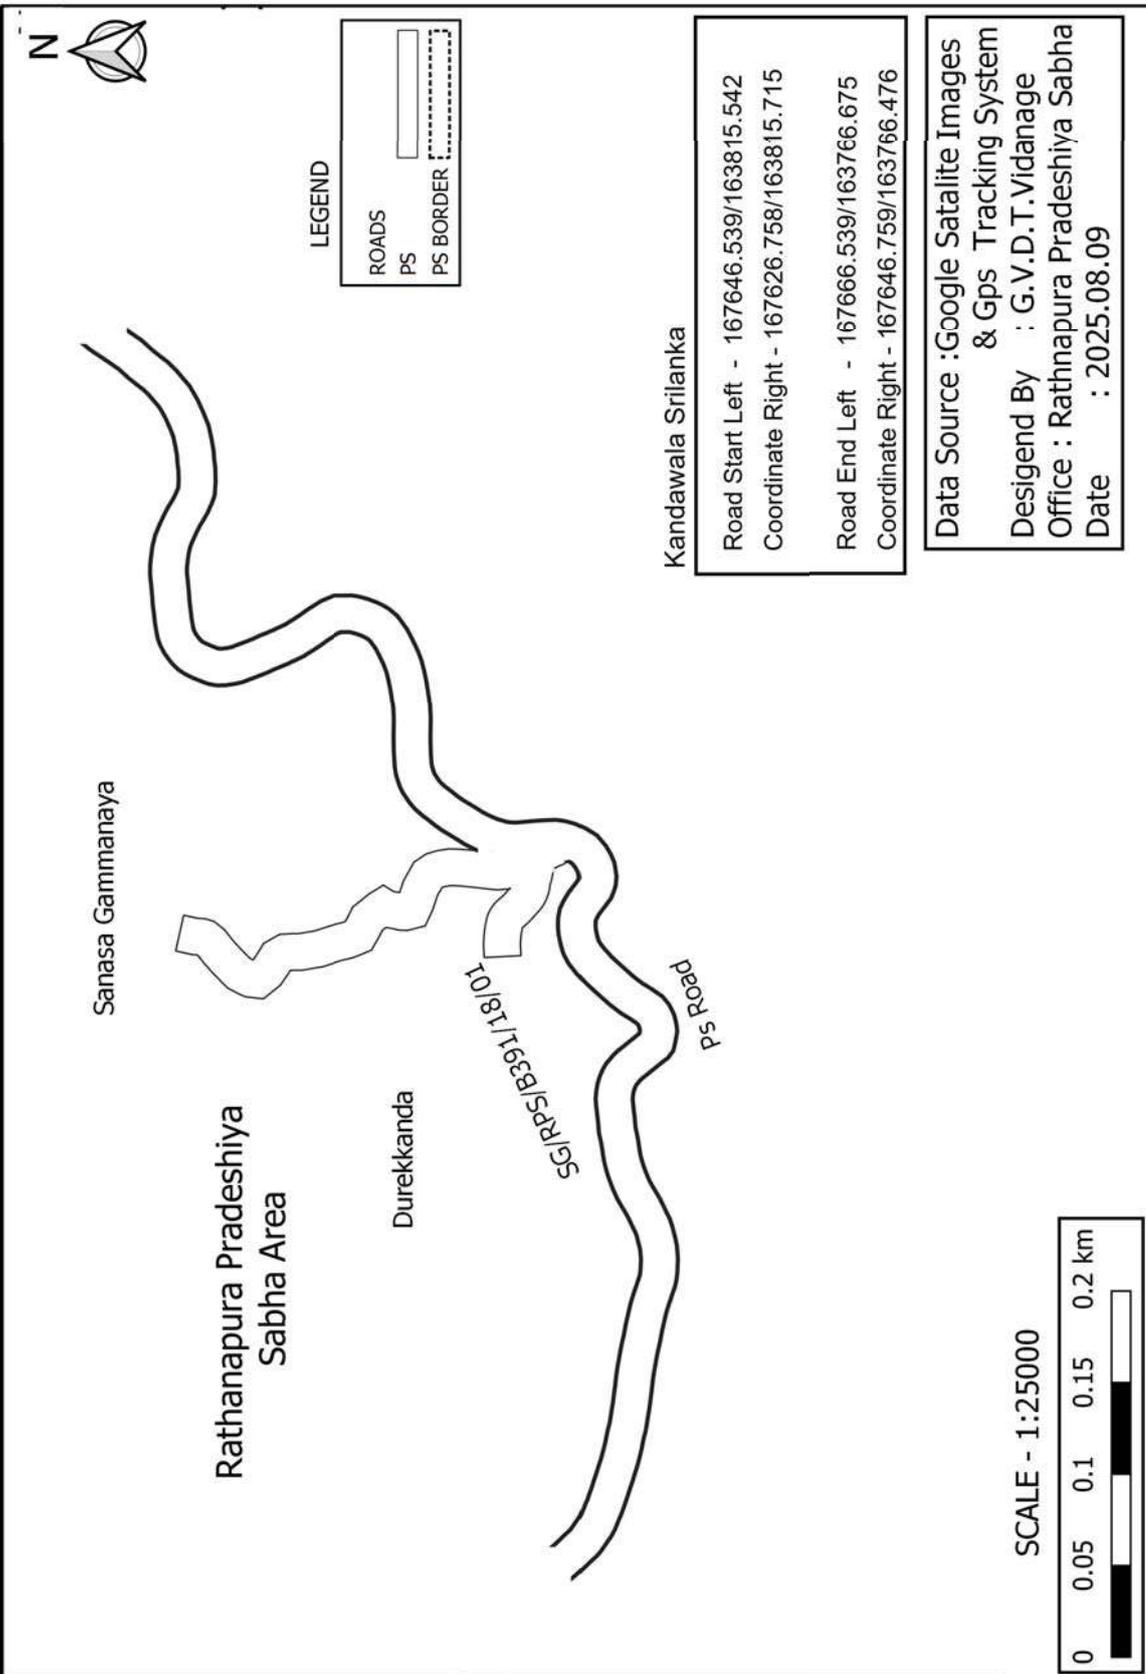

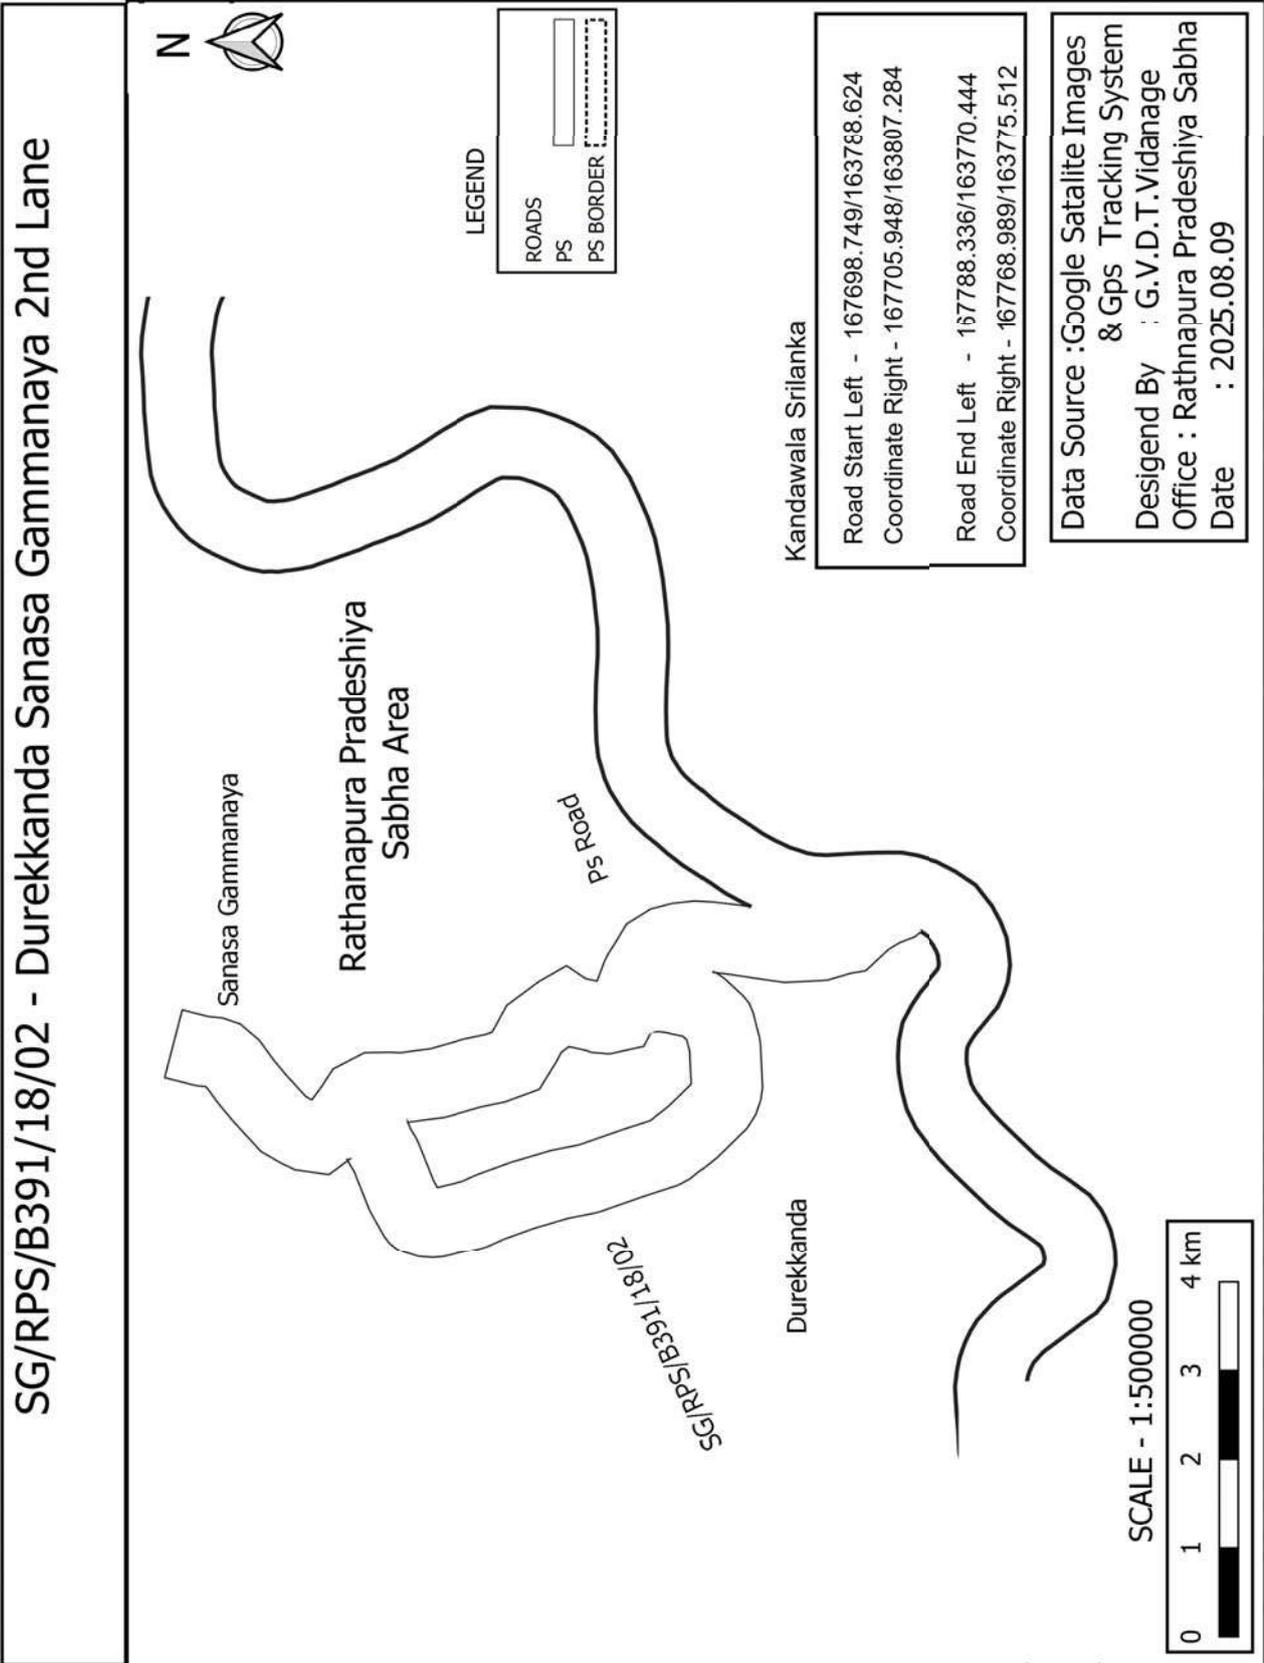


SG/RPS/B391/18/03 - Durekkanda Sanasa Gammanaya 3rd Lane



LEGEND

ROADS	
PS	
PS BORDER	

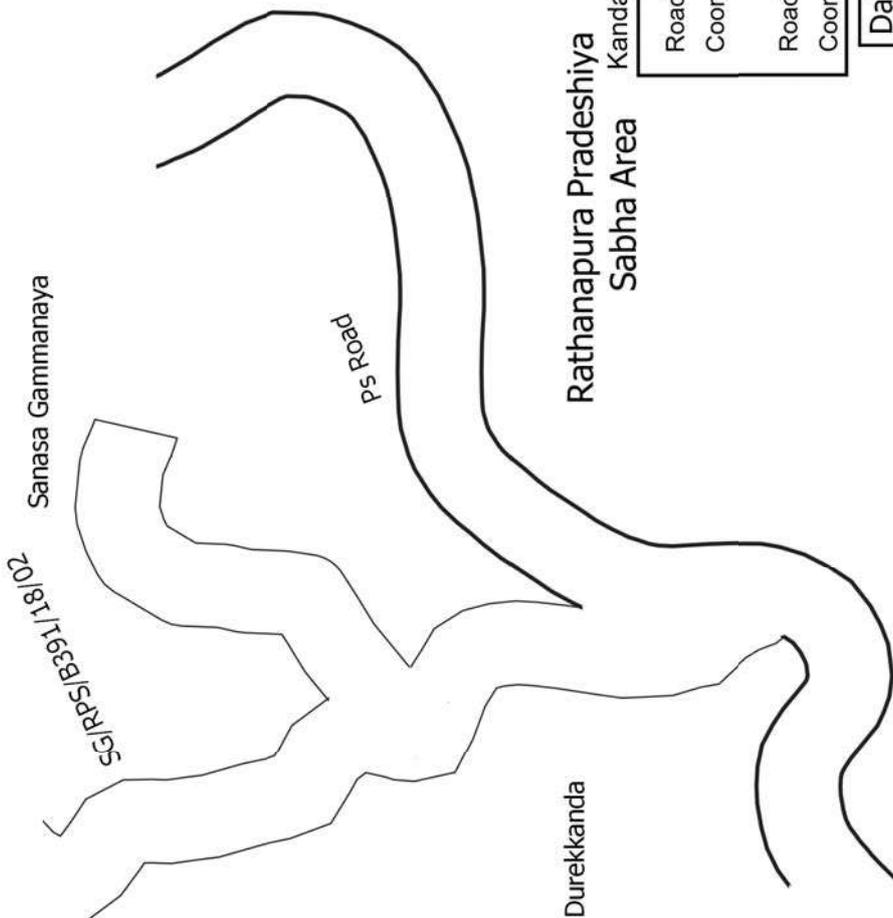

Sanasa Gammanaya


Rathanapura Pradeshiya
Sabha Area
Kandawala Srilanka


Durekkanda


Road Start Left	- 167709.799/163785.674
Coordinate Right	- 167699.338/163802.832
Road End Left	- 167762.836/163867.146
Coordinate Right	- 167781.587/163873.967

Data Source :Google Satalite Images
& Gps Tracking System
Desigend By : G.V.D.T.Vidanage
Office : Rathnapura Pradeshiya Sabha
Date : 2025.08.09


SCALE - 1:50000

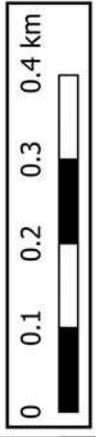

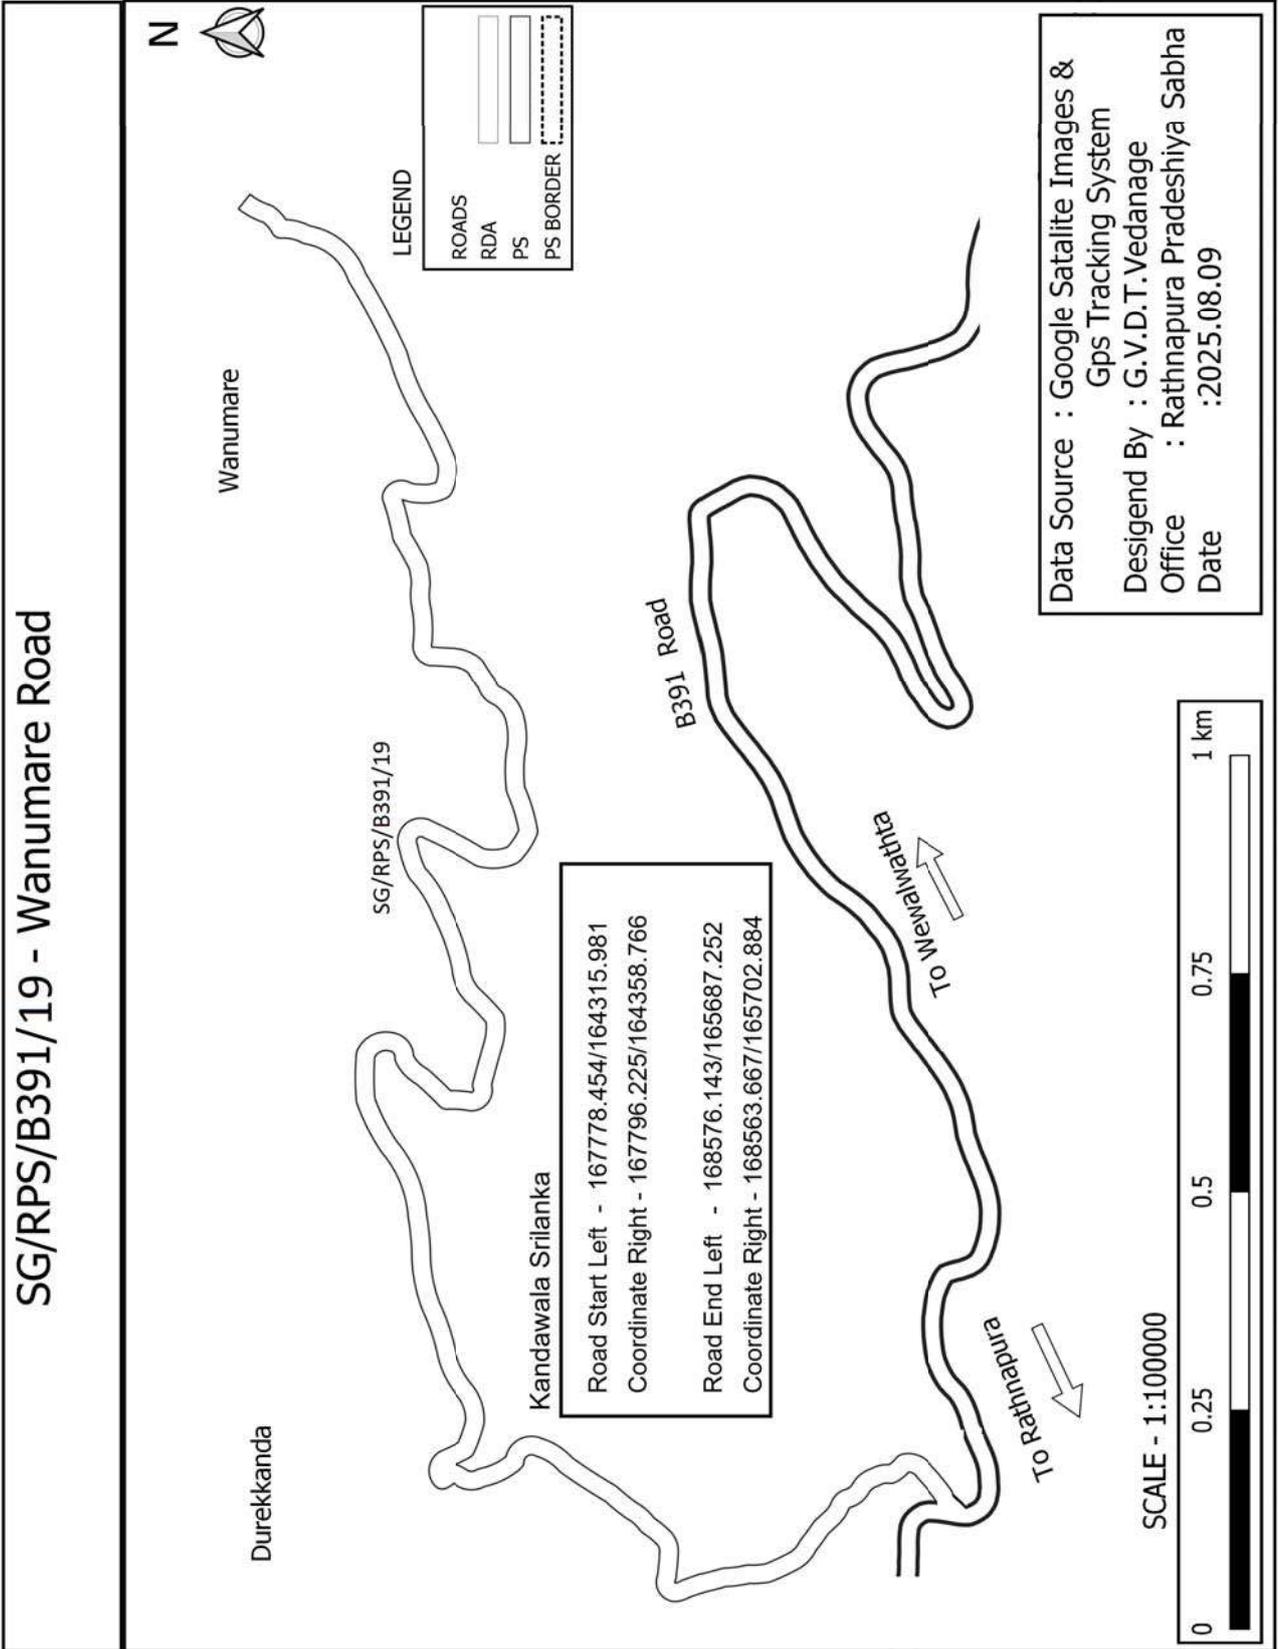

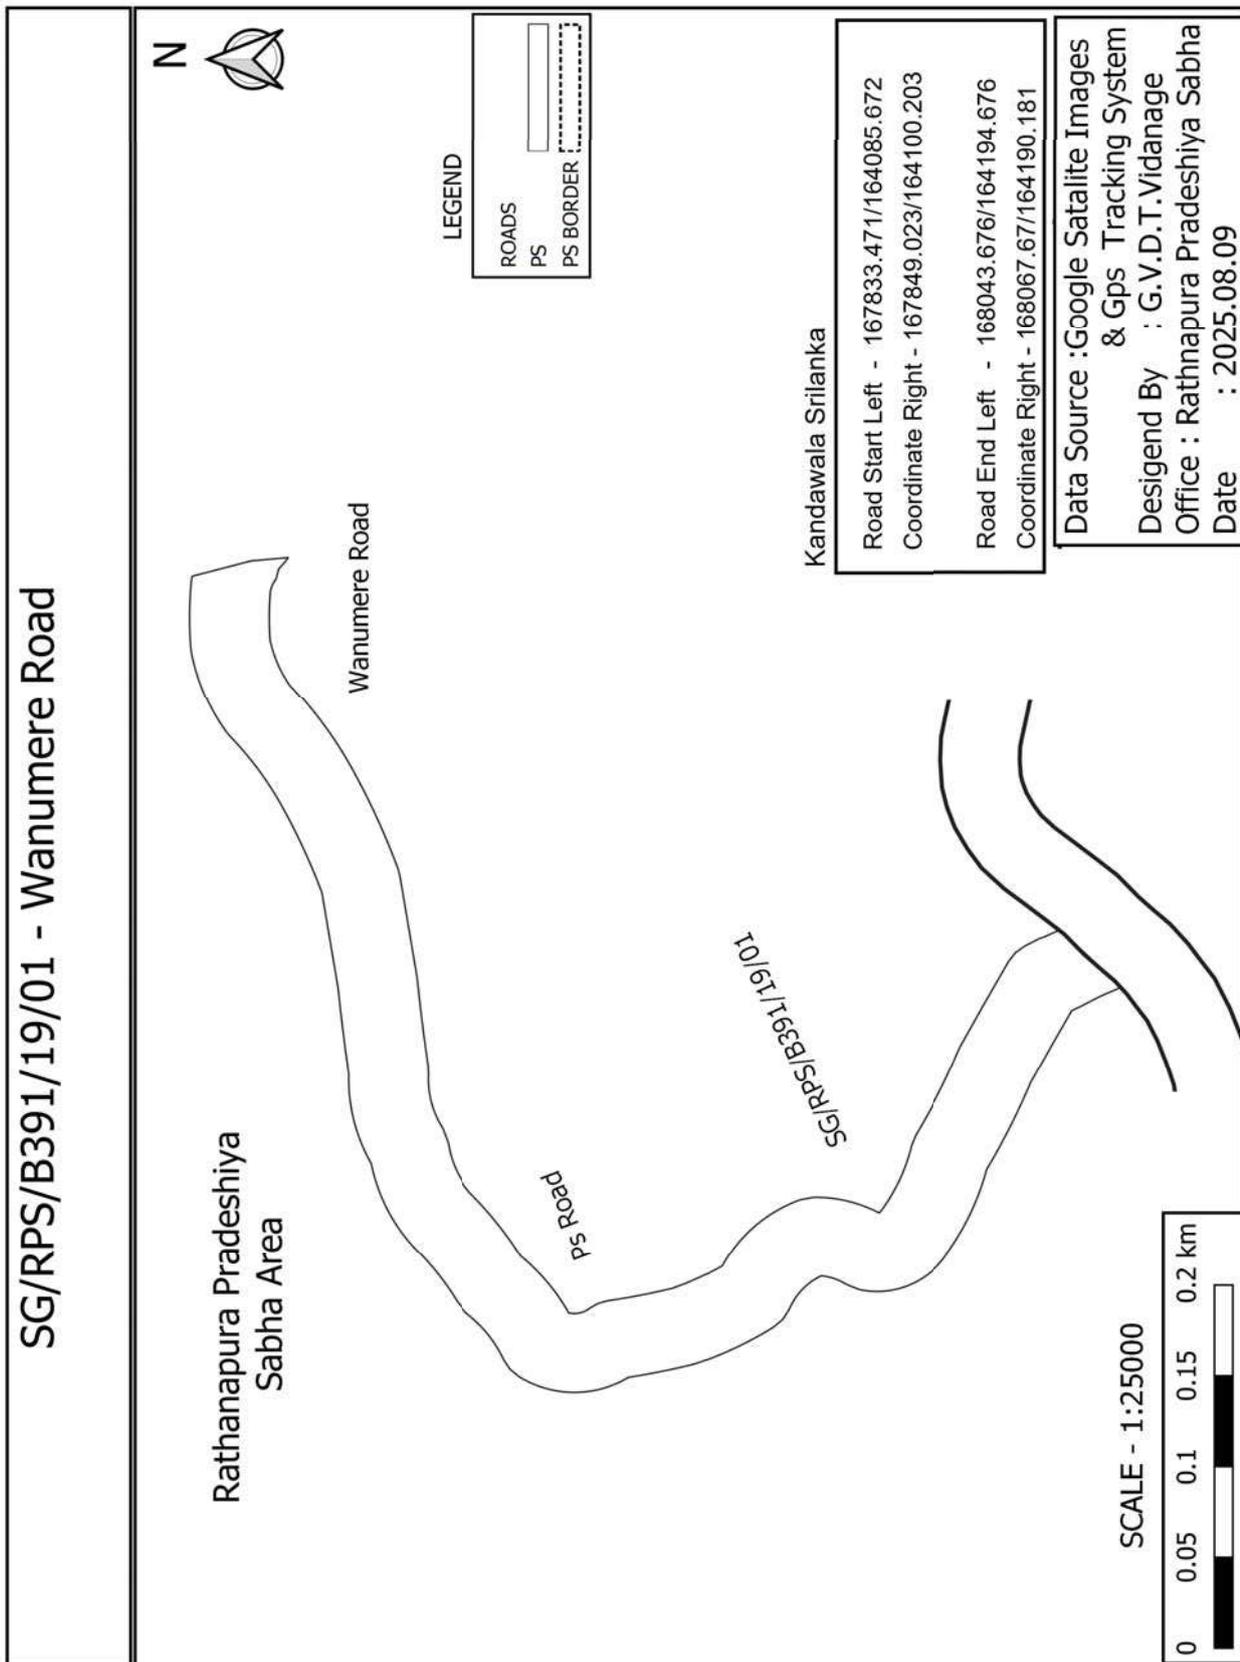

SG/RPS/B391/20 - Durekkamda Etikehelpola Road

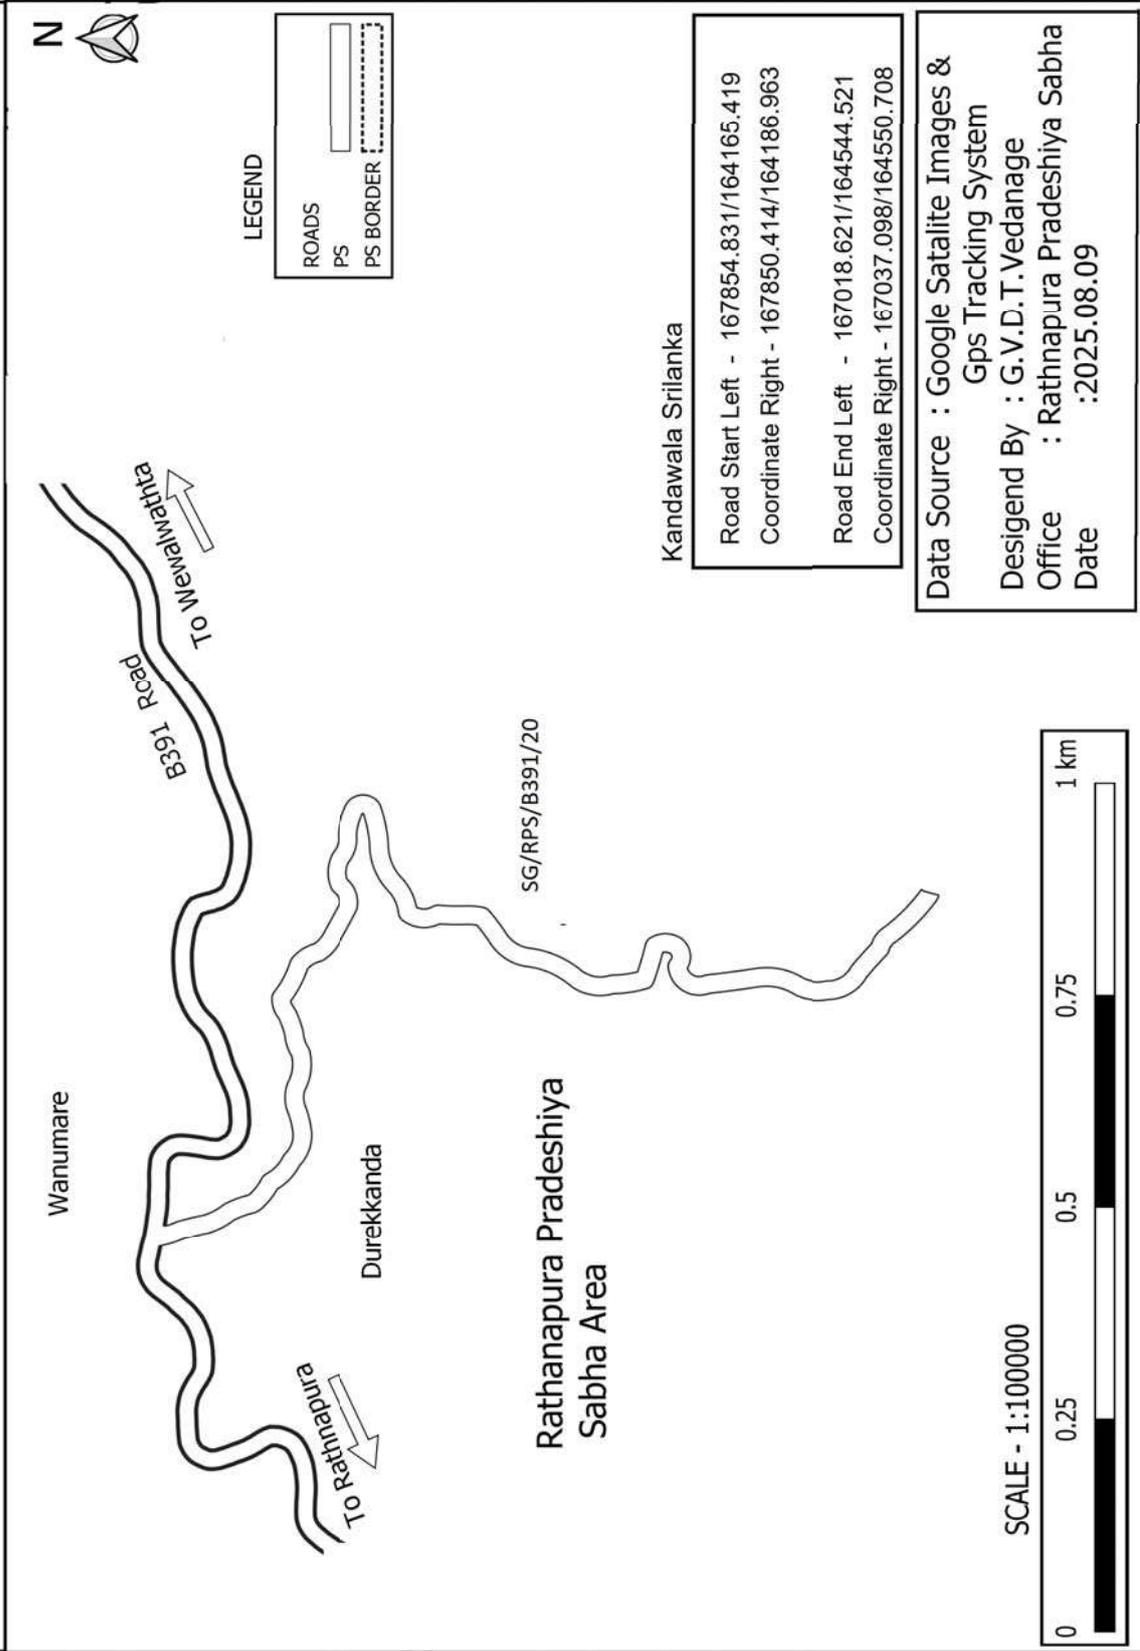

SG/RPS/B391/21 - Akara 10 Road




LEGEND

ROADS	
RDA	
PS	
PS BORDER	

Durekkanda
Akkara 10
Rathanapura Pradeshiya
Sabha Area

SG/RPS/B391/21

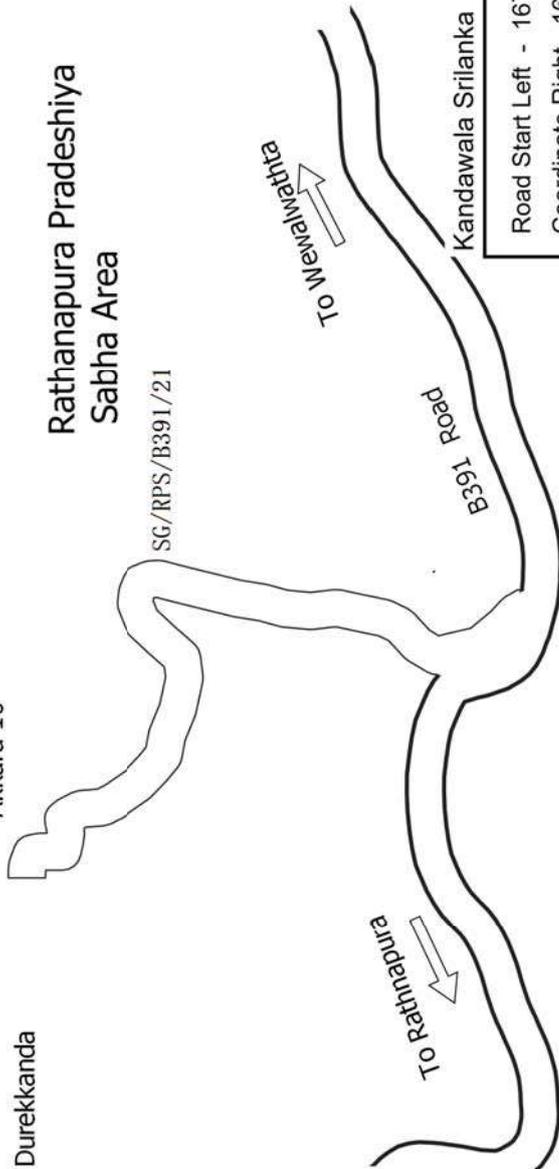

Kandawala Srilanka

Road Start Left - 167783.662/164560.705
Coordinate Right - 167778.801/164583.697
Road End Left - 168035.76/164428.771
Coordinate Right - 168055.761/164428.784

Data Source : Google Satalite Images &
Gps Tracking System
Desigend By : G.V.D.T.Vedanage
Office : Rathnapura Pradeshiya Sabha
Date :2025.08.09

SCALE - 1:50000




SG/RPS/B391/2.2 - Migasthna Nandellawala road



Rathanapura Pradeshiya Sabha Area

Akkara 10

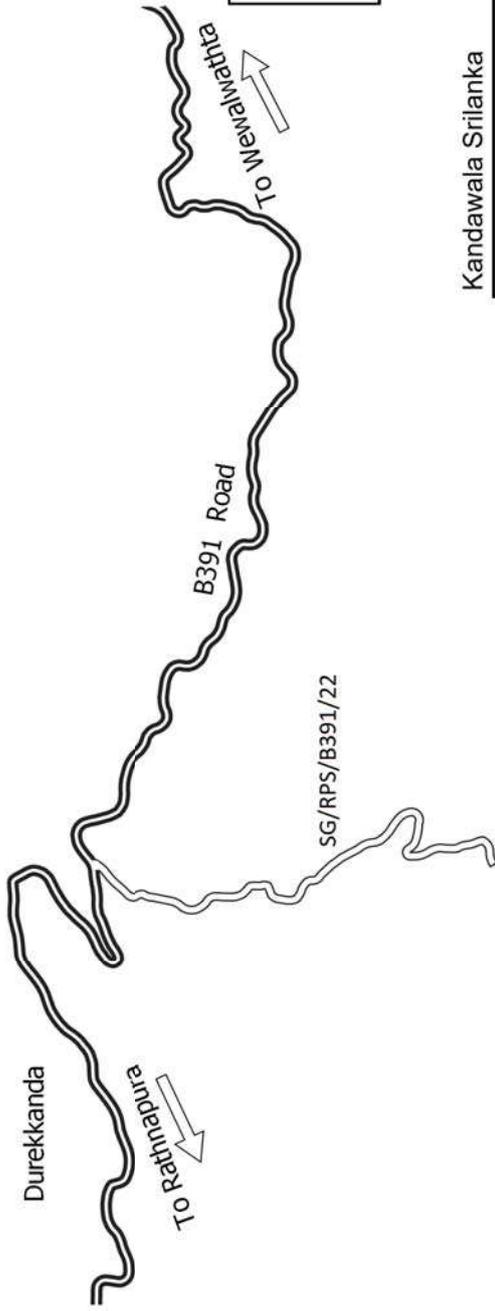

LEGEND


ROADS	
RDA	
PS	
PS BORDER	

Kandawala Srilanka


Road Start Left - 167854.362/165390.128
 Coordinate Right - 167865.222/165417.153
 Road End Left - 166796.312/165395.954
 Coordinate Right - 166779.228/165406.354

Data Source : Google Satalite Images &
 Gps Tracking System
 Designd By : G.V.D.T.Vedanage
 Office : Rathnapura Pradeshiya Sabha
 Date : 2025.08.09


SCALE - 1:250000

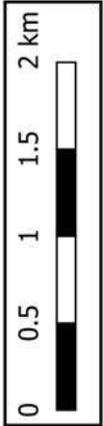



Nandellawala

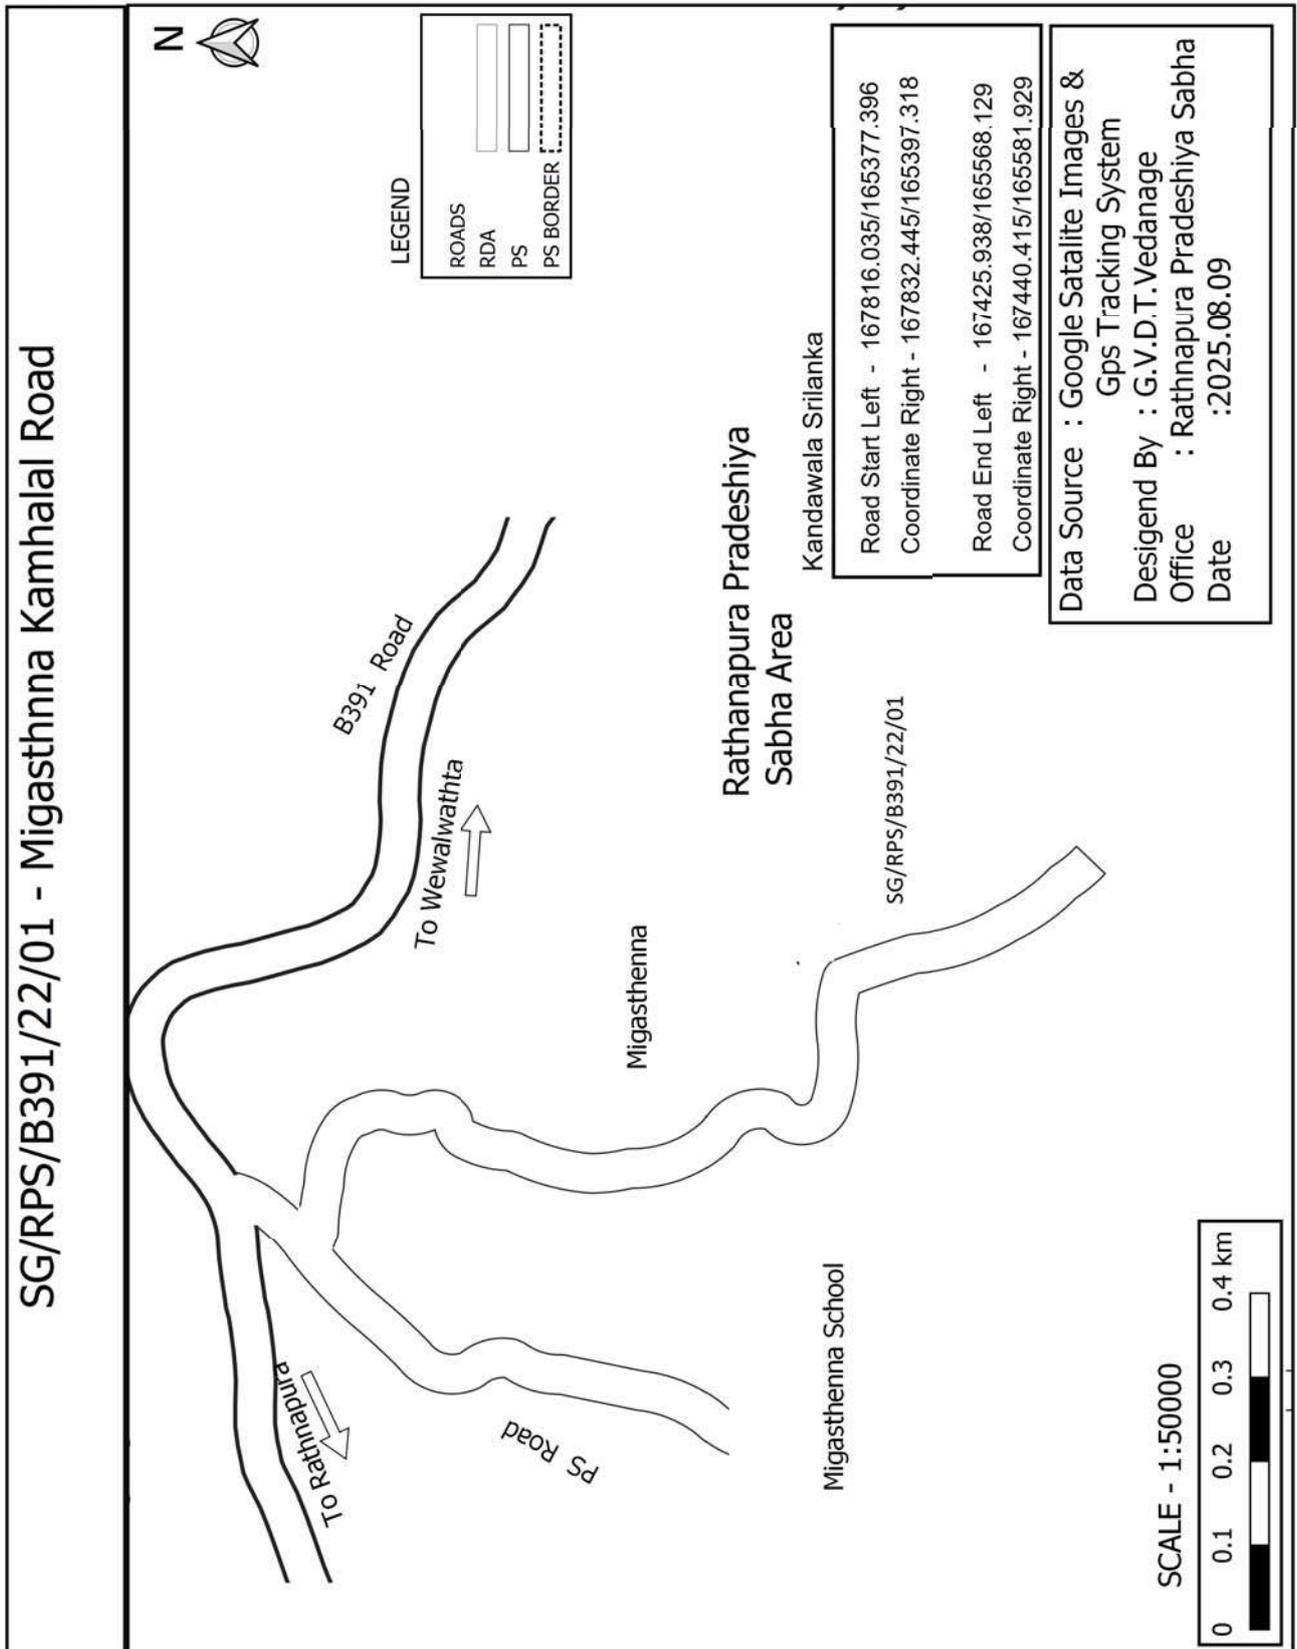



SG/RPS/B391/22/02 - Migasthenna School Road

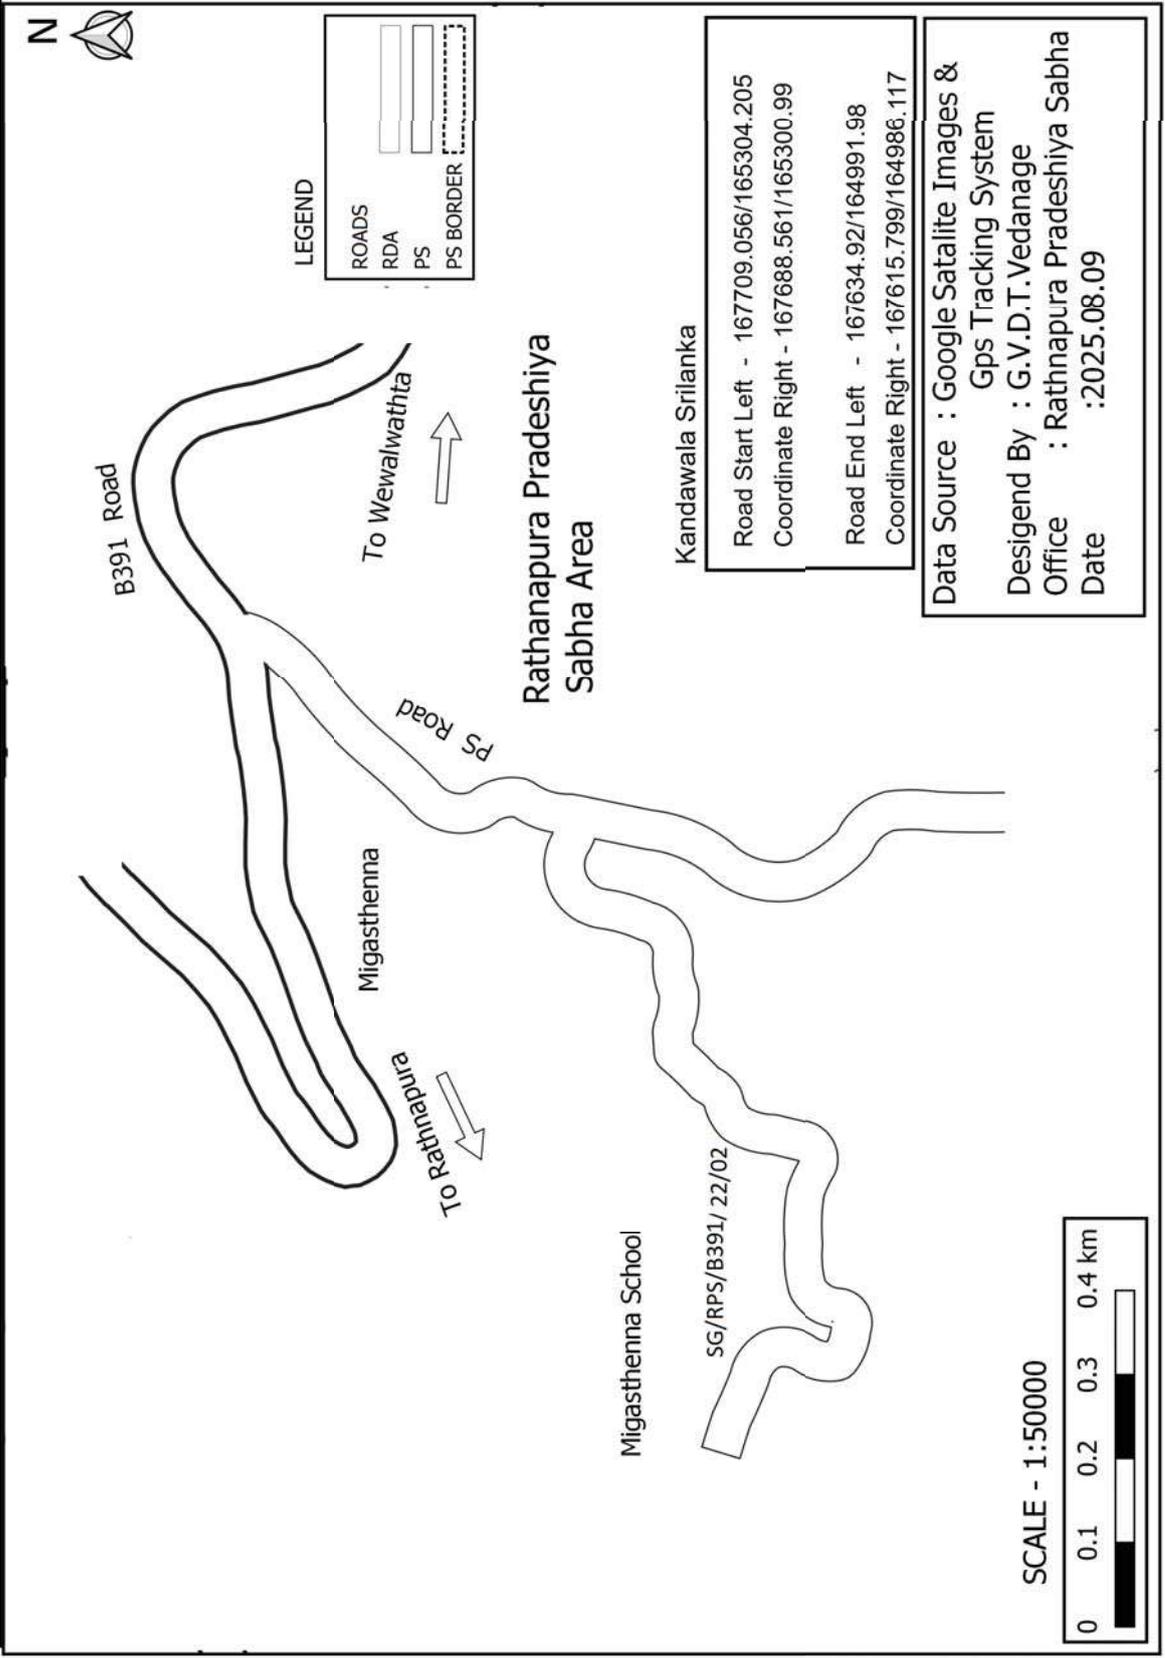


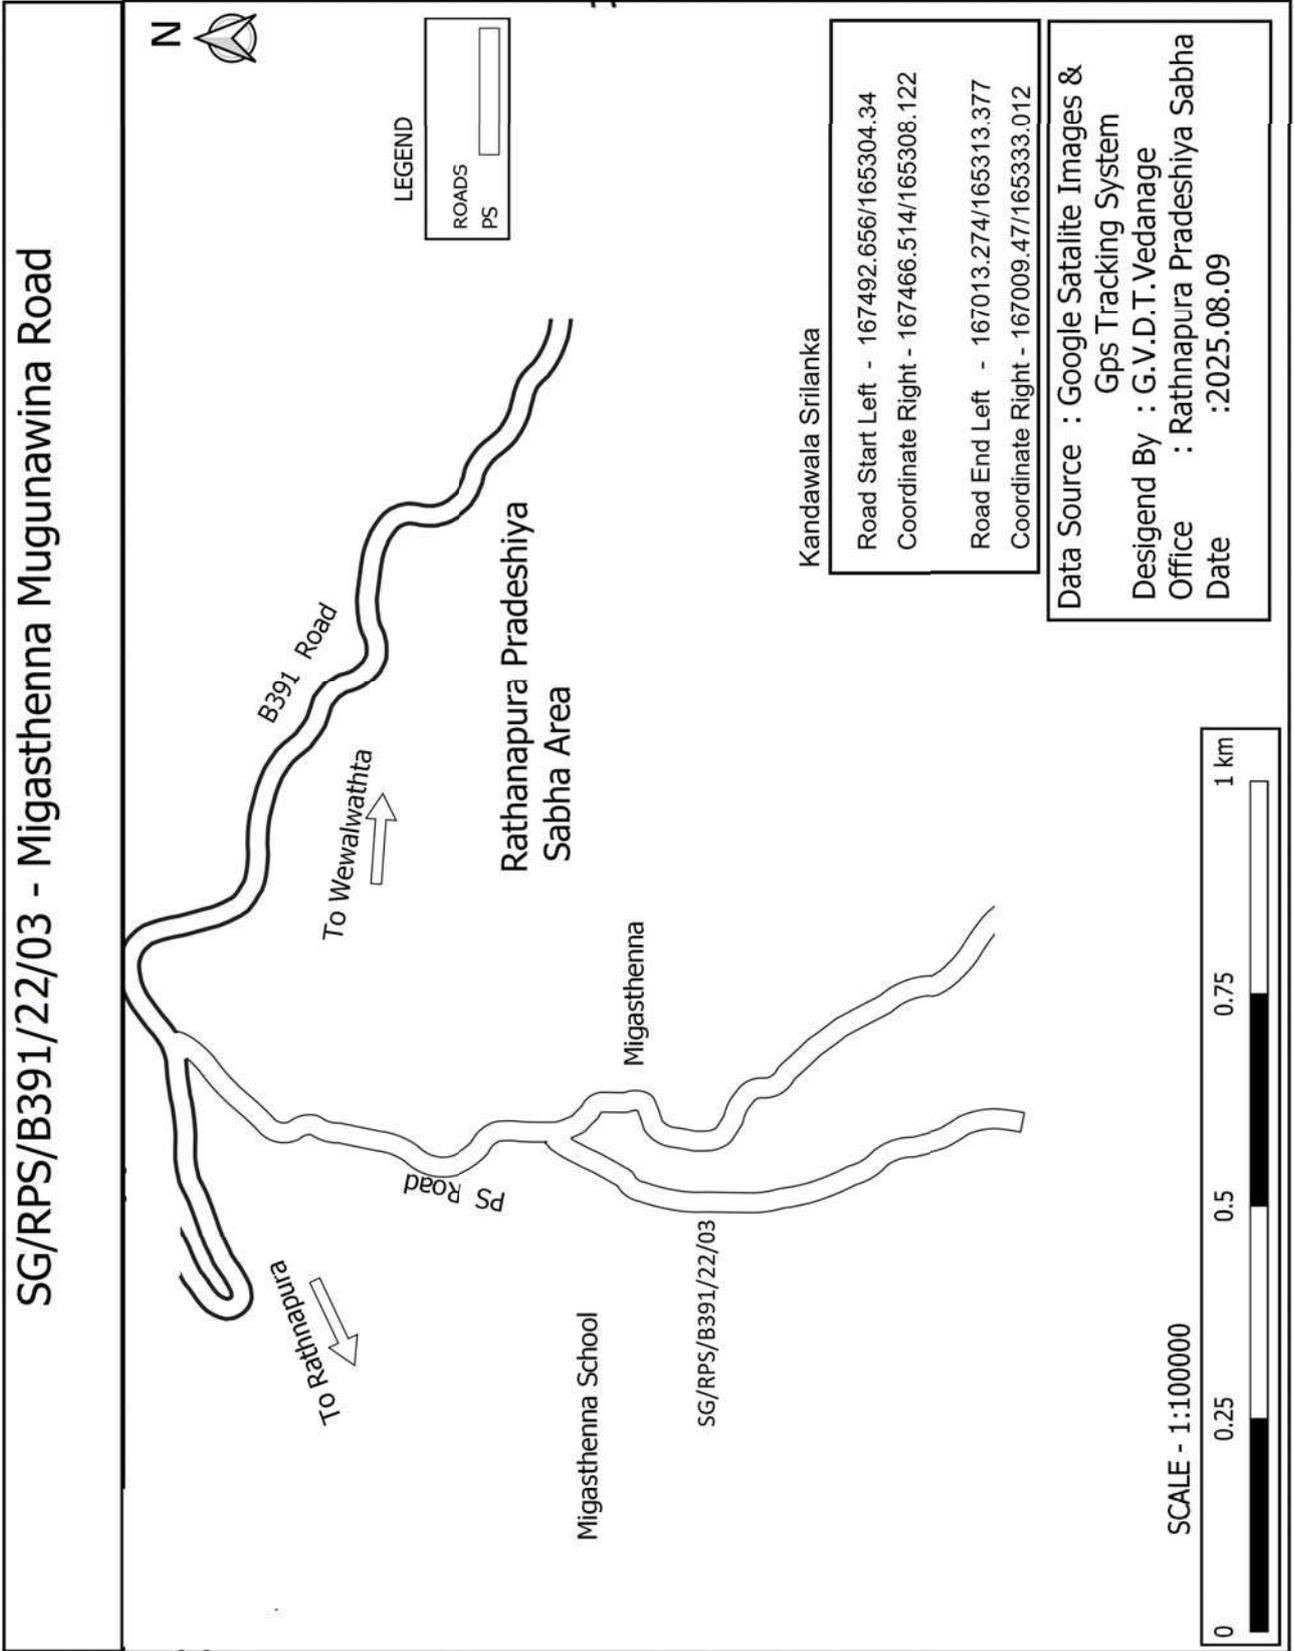

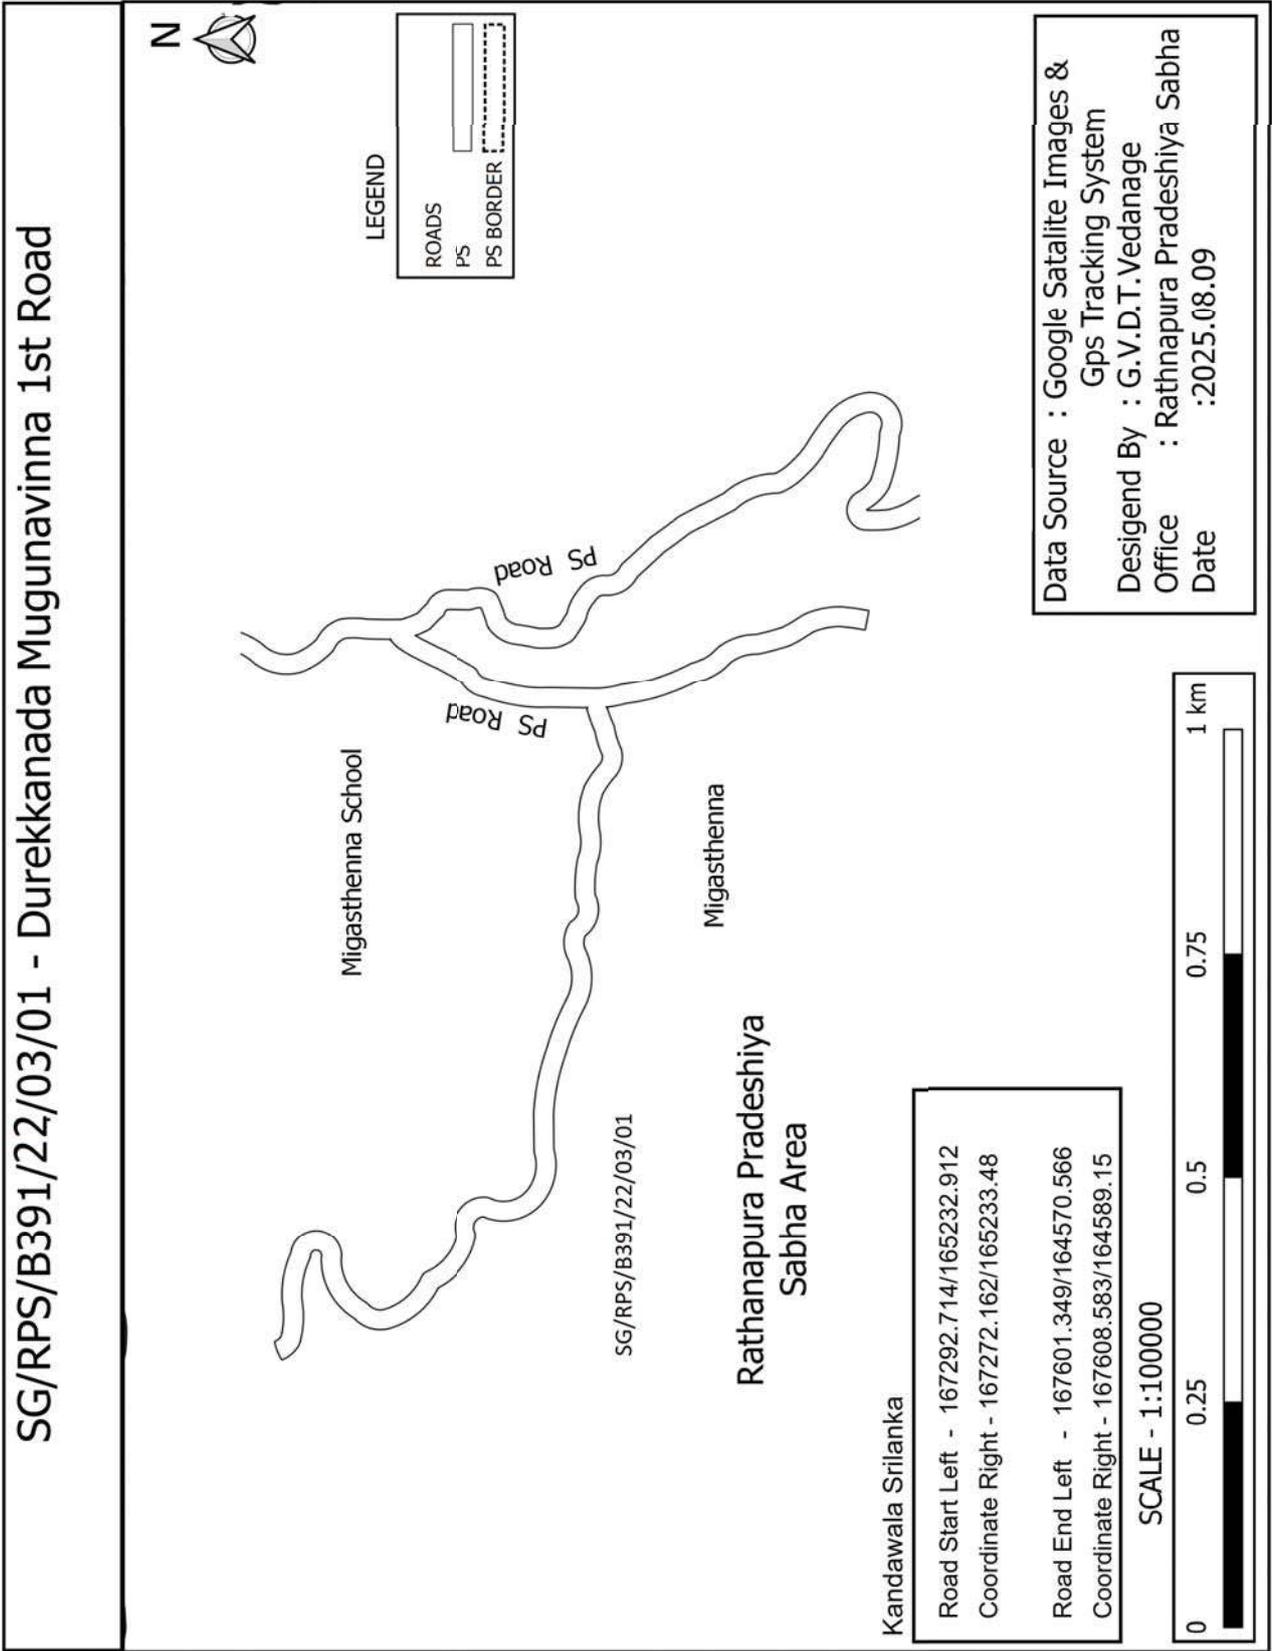


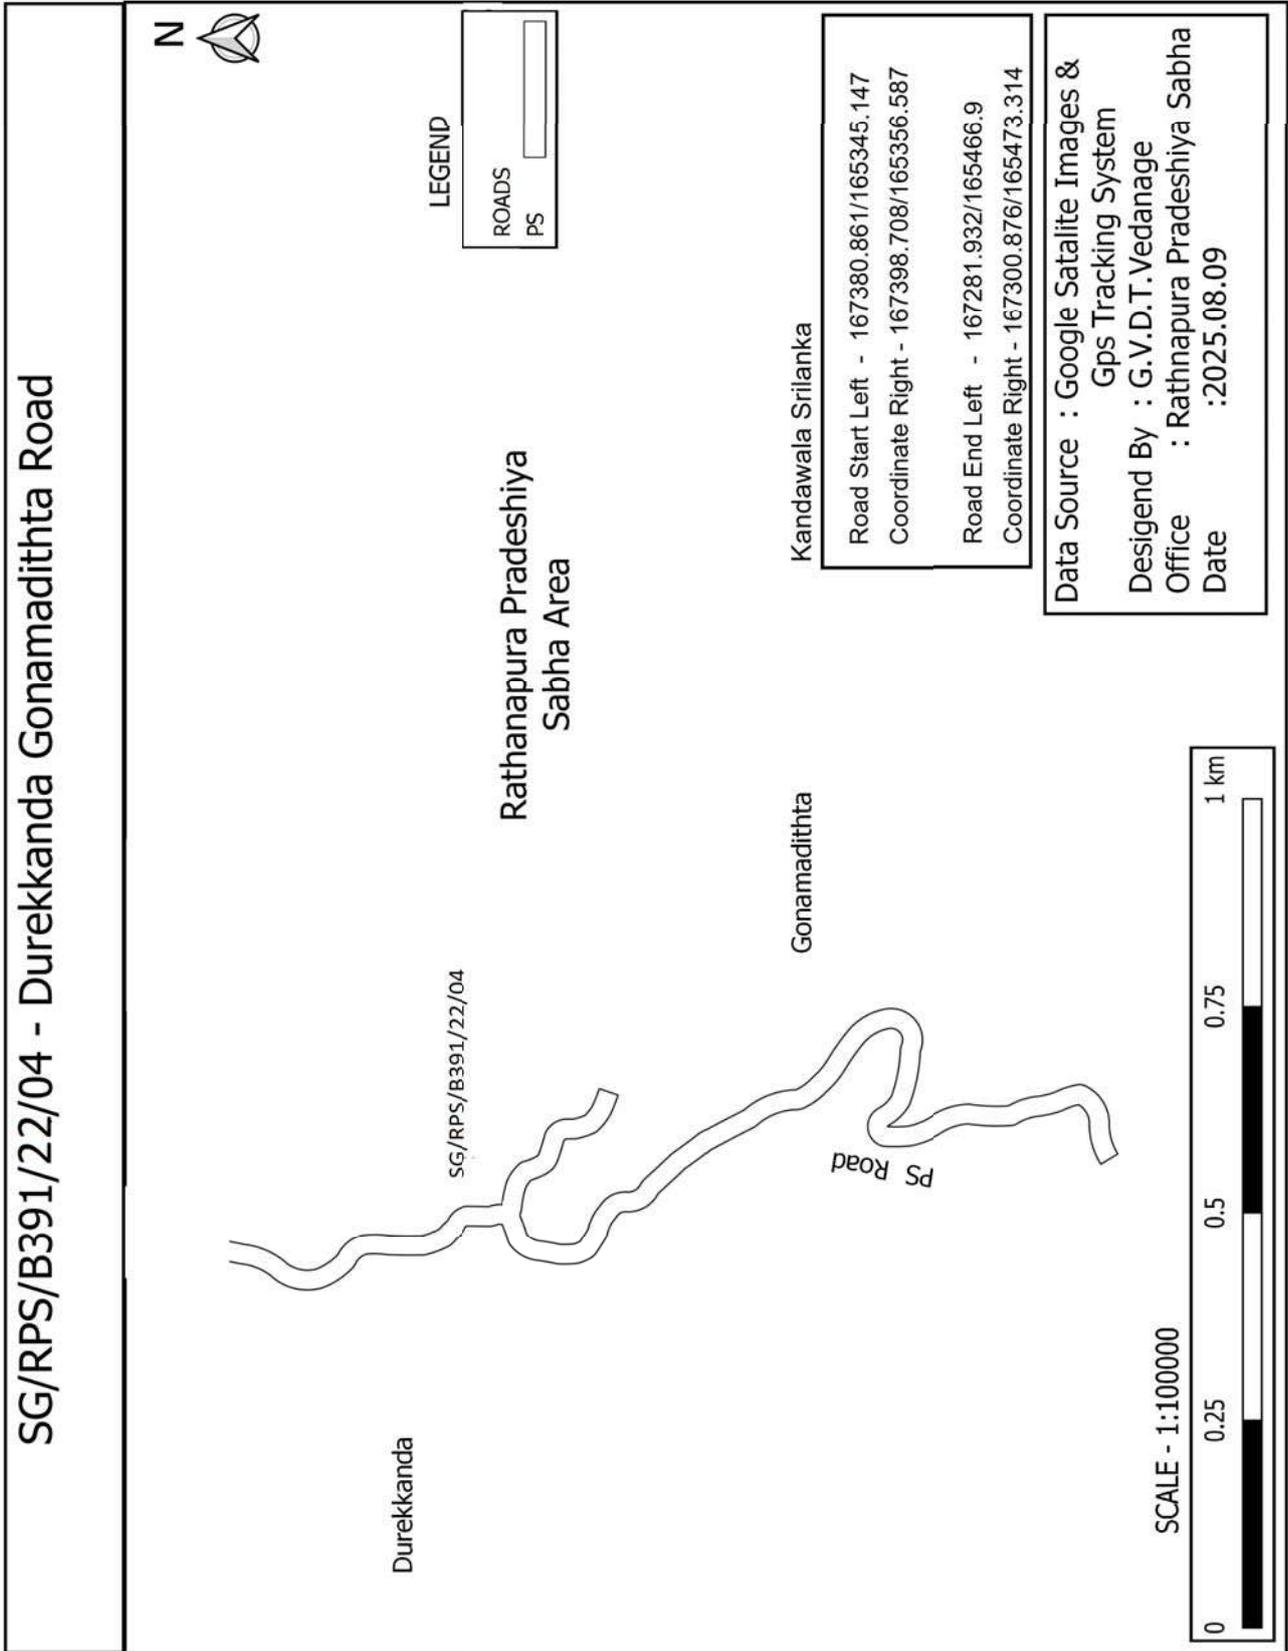

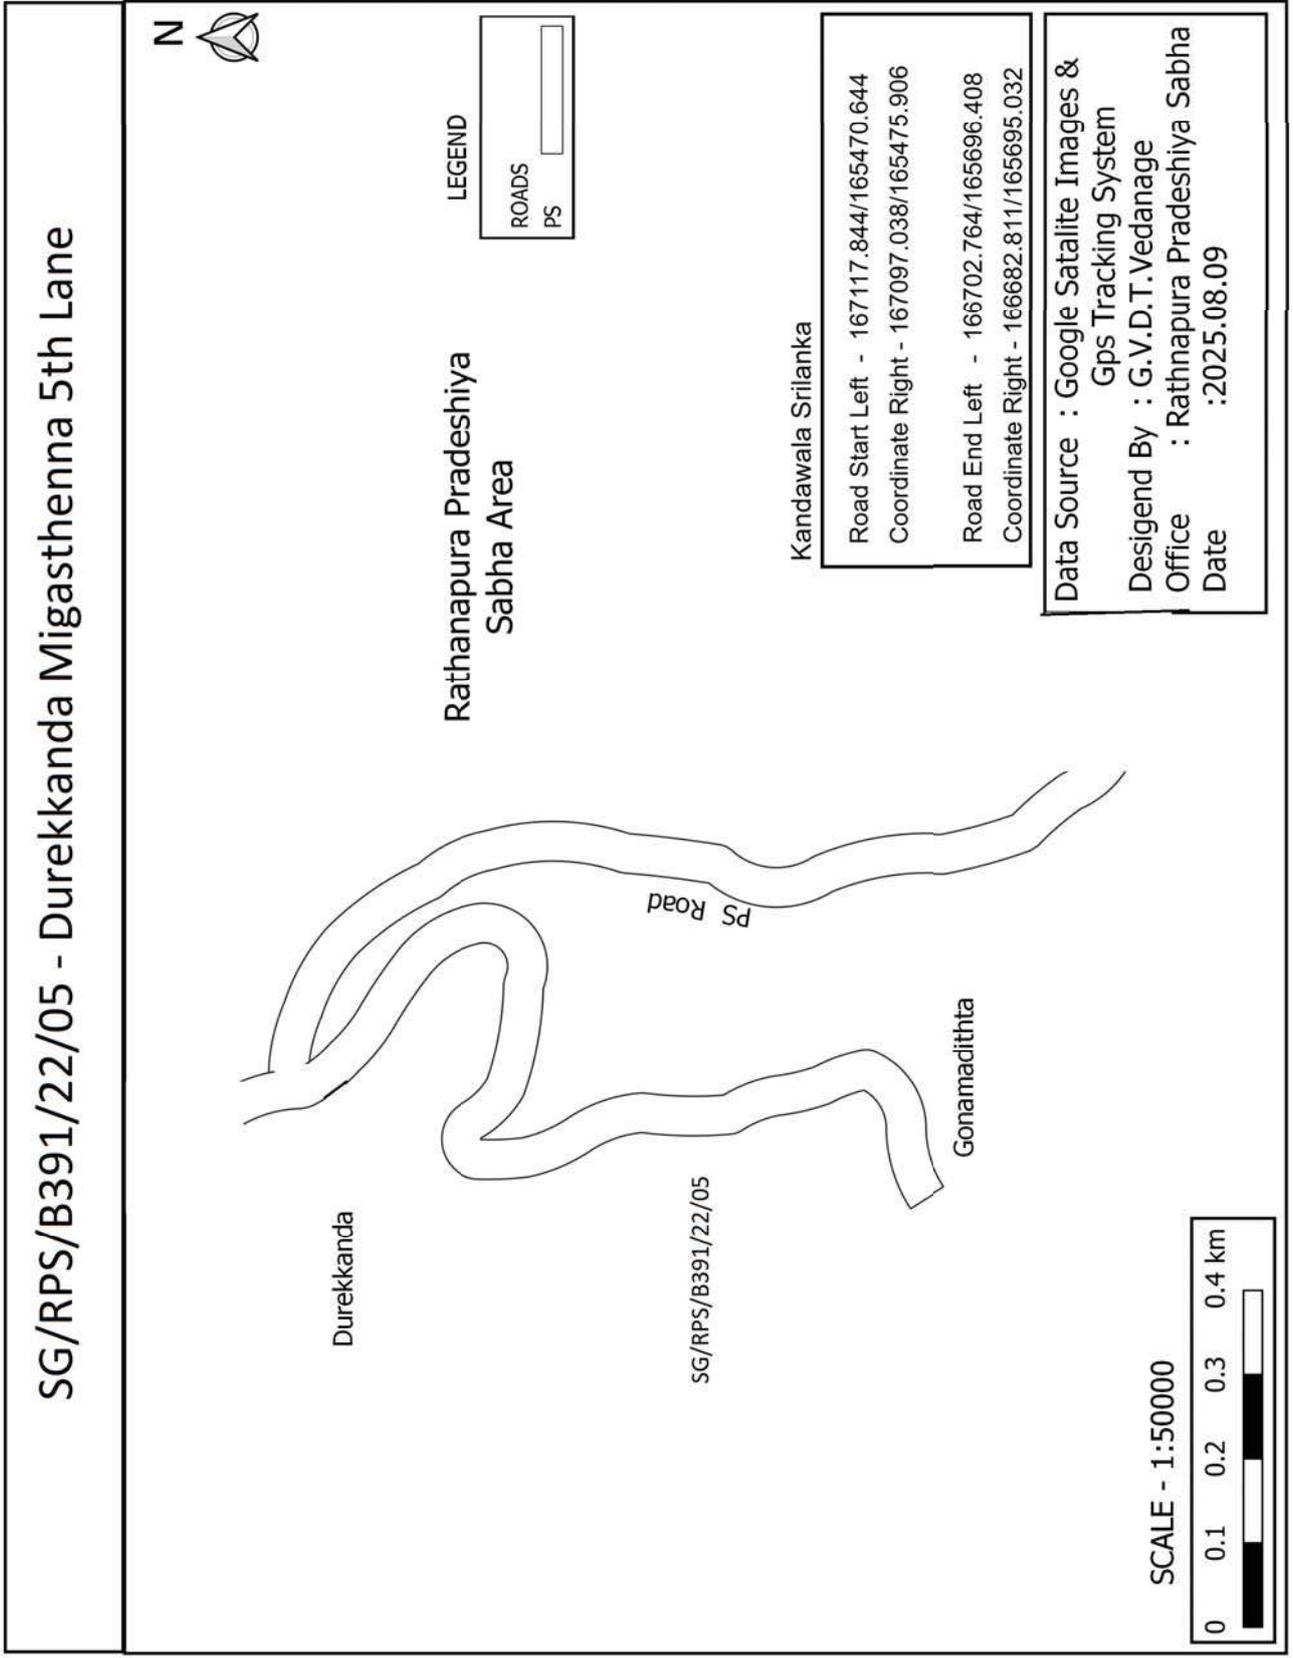


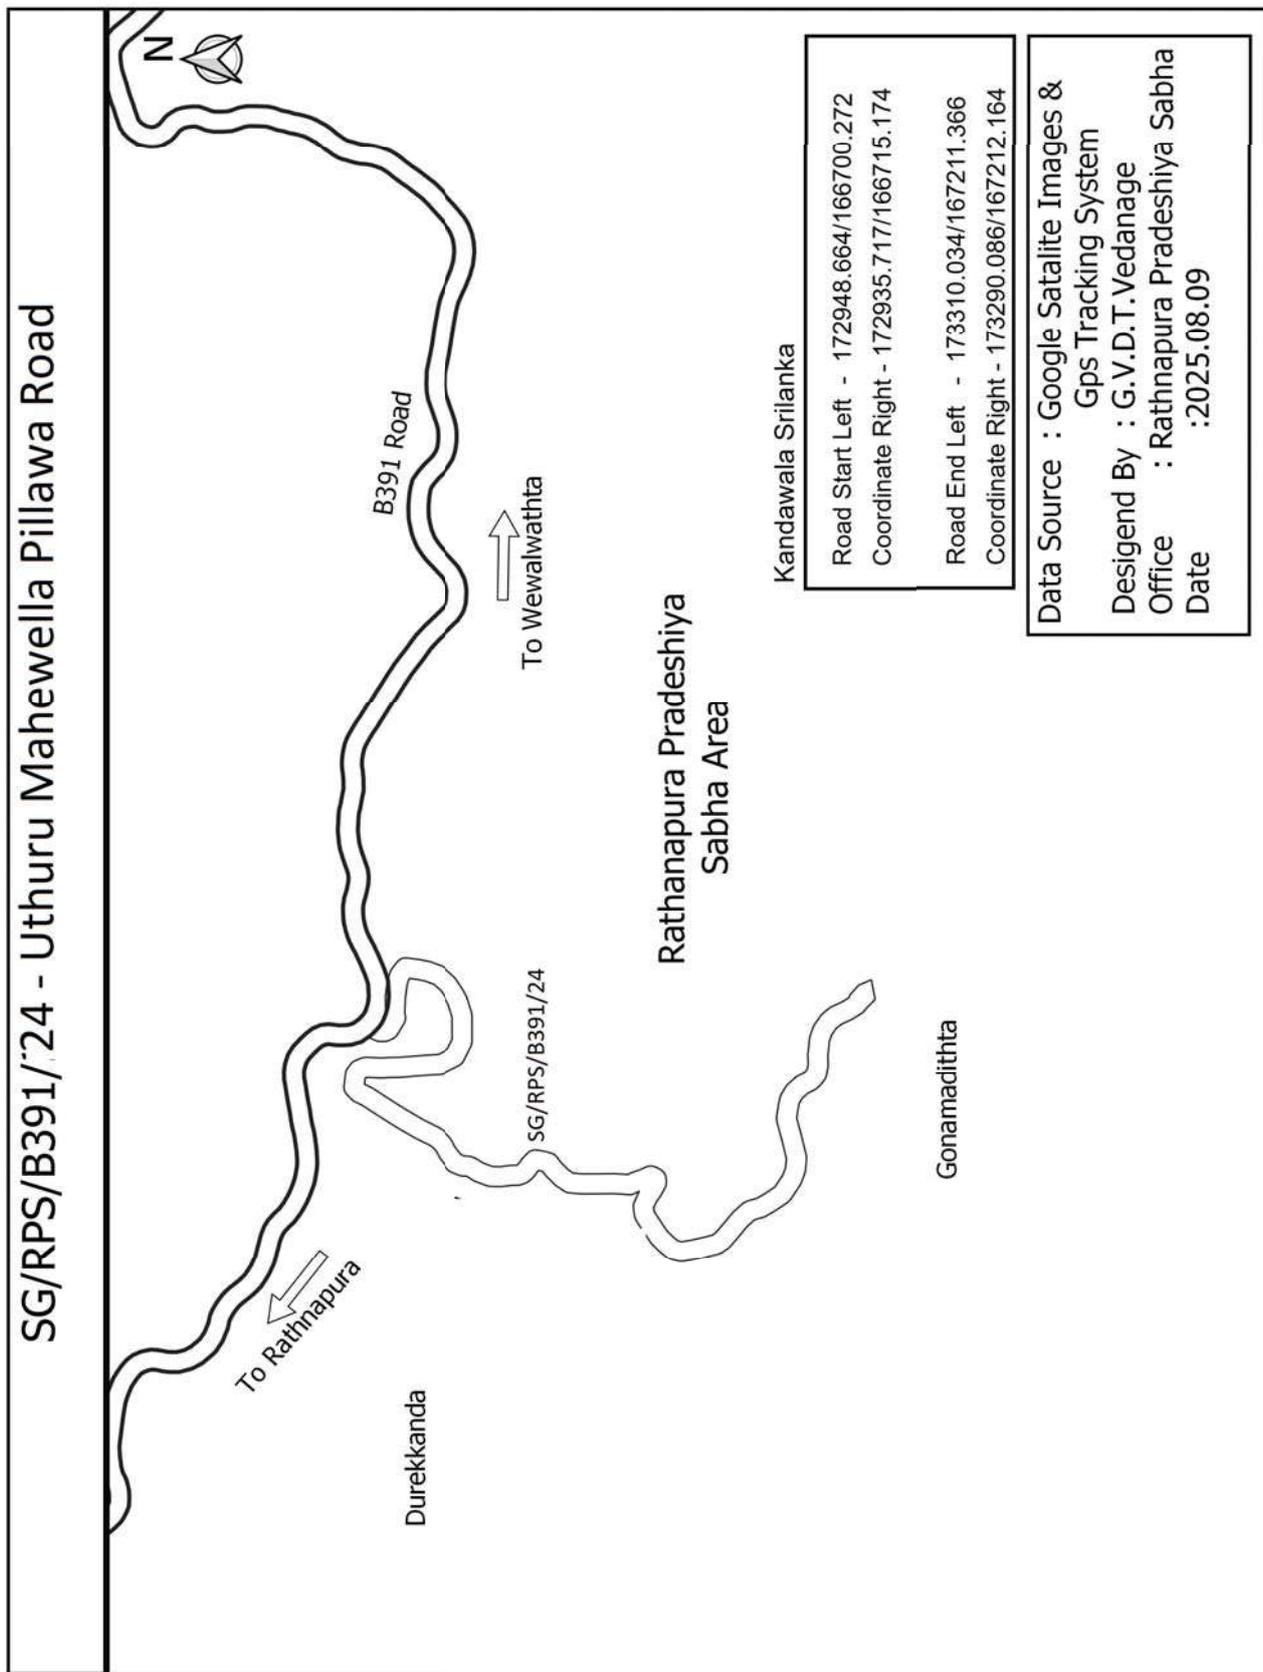



SG/RPS/B391/24/01 - Uthuru Pillawa Denawaka River Road

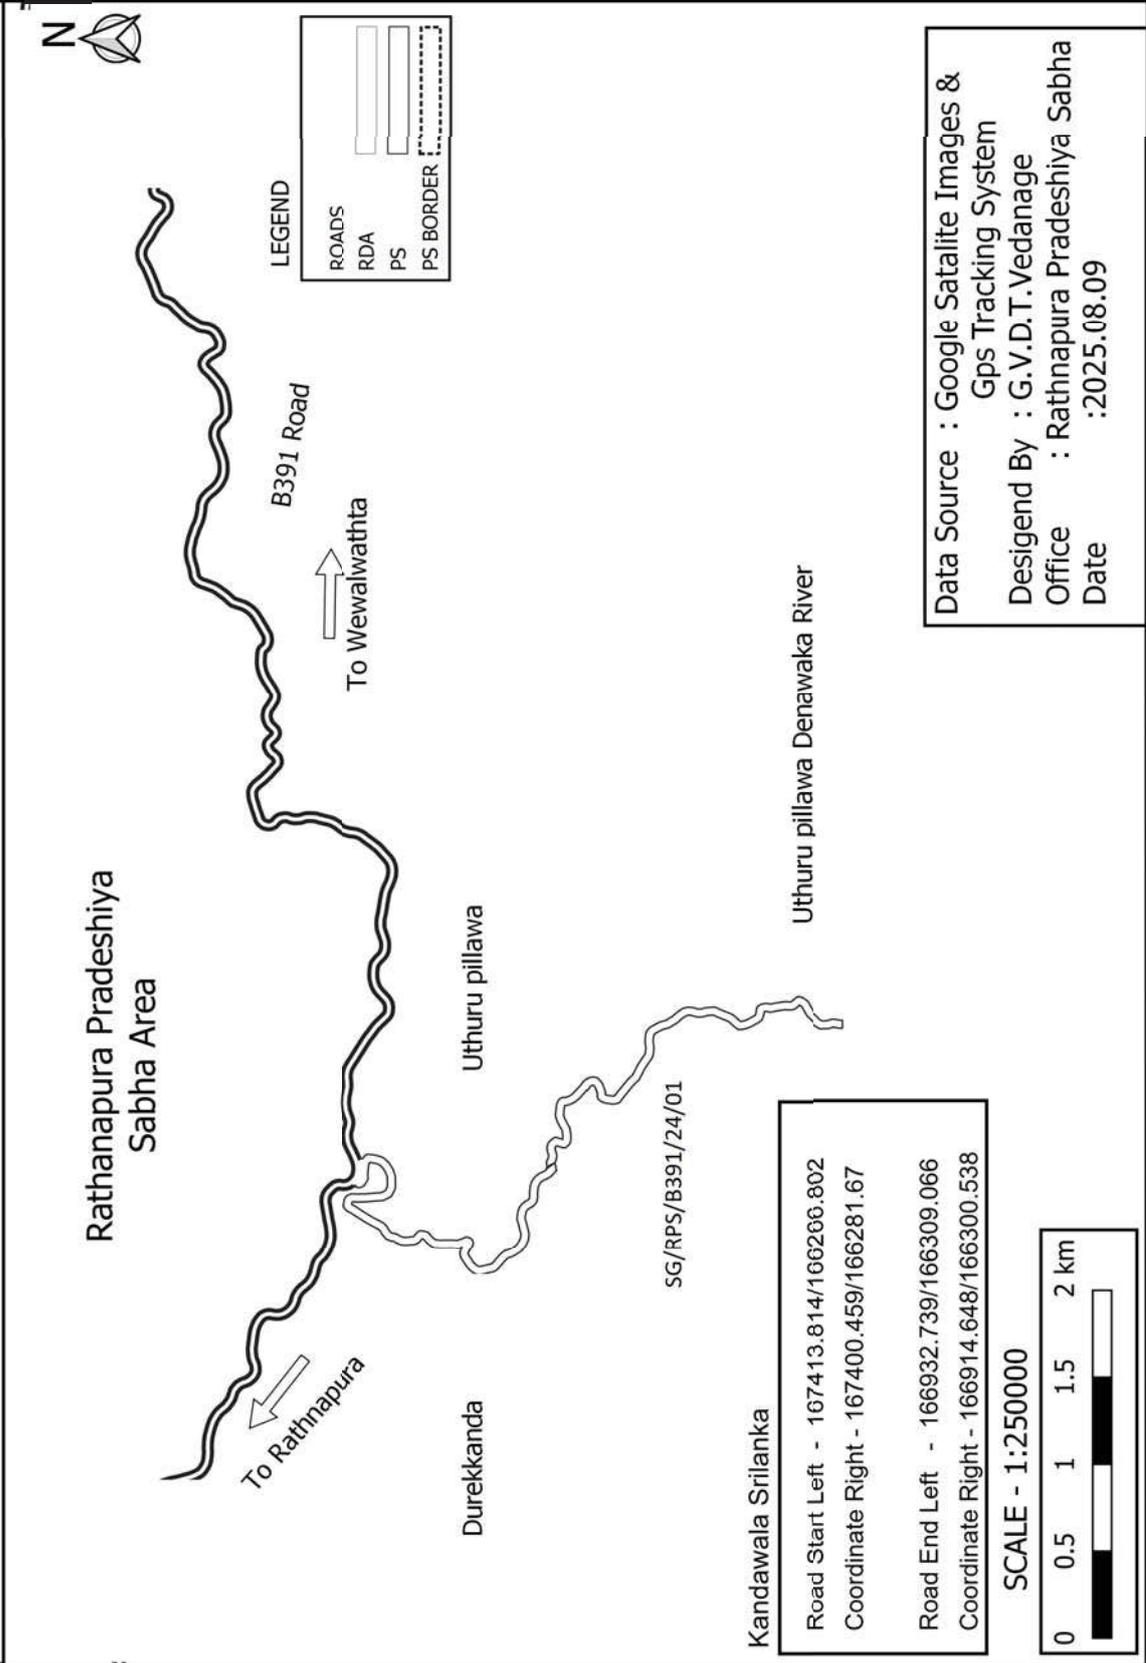



SG/RPS/B391/25 - Galabada 8th post Tamil house

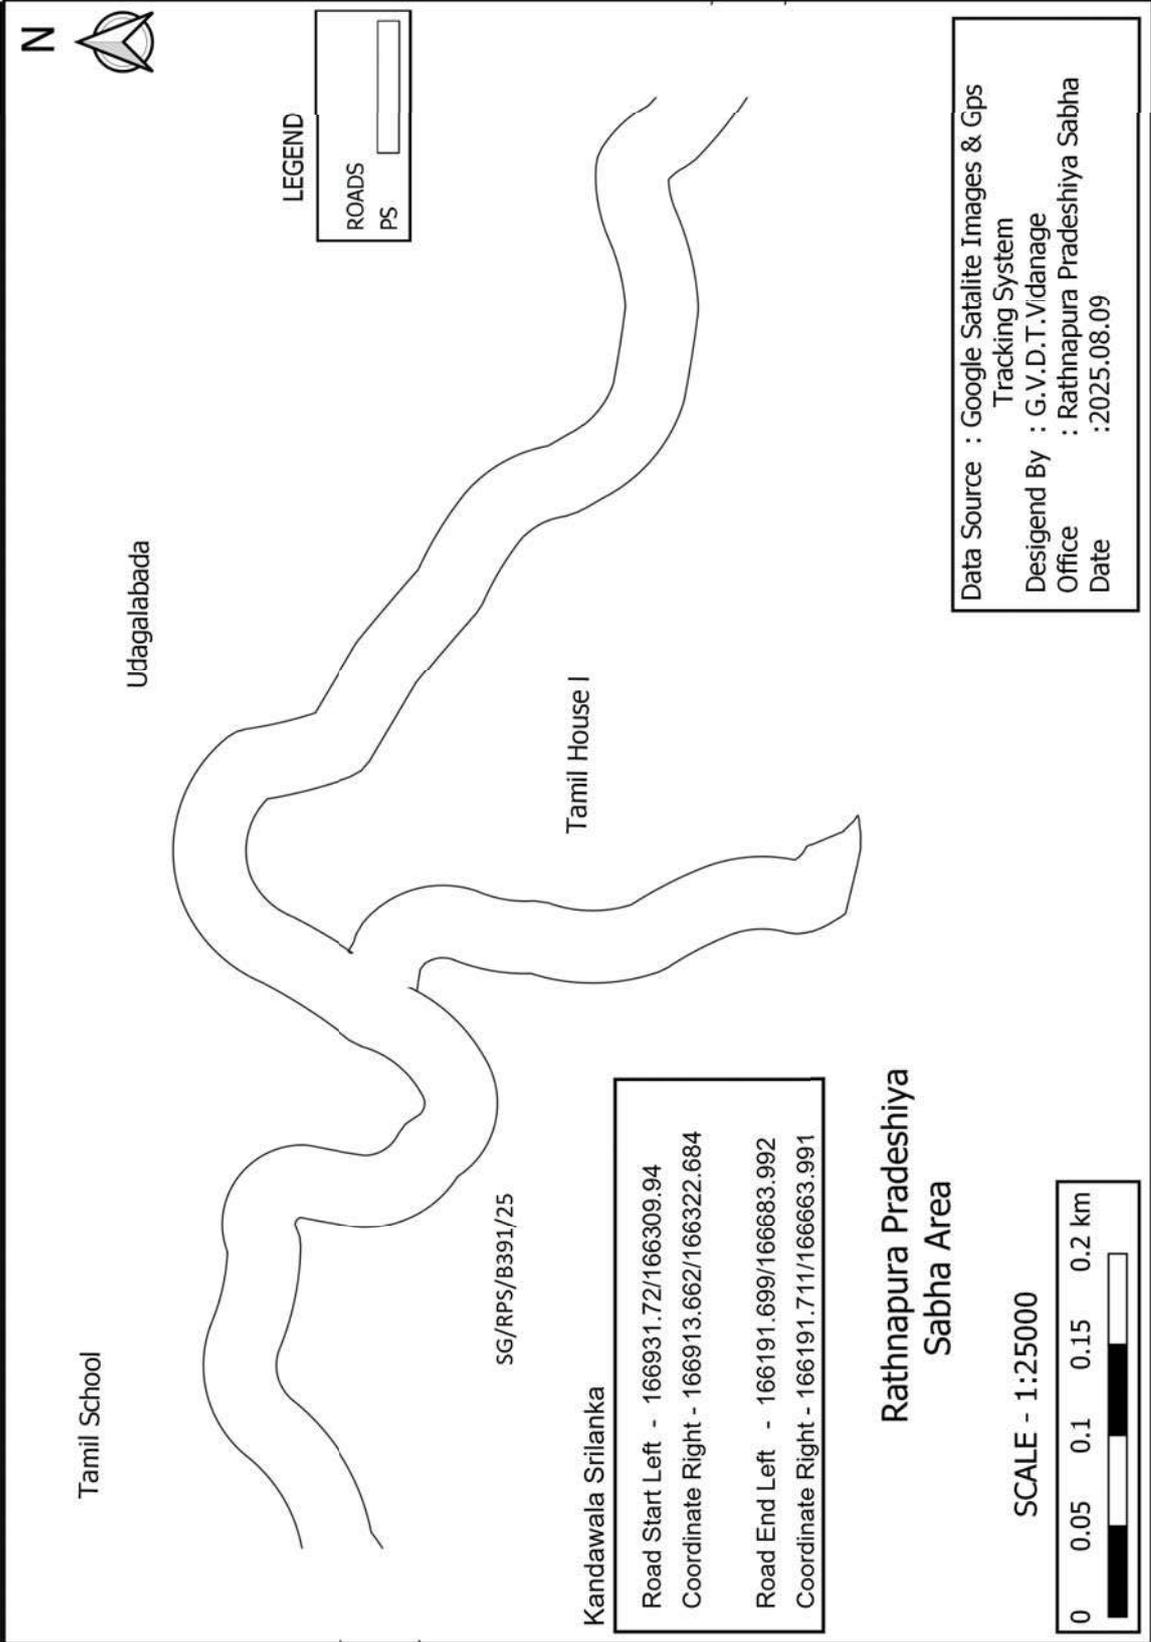


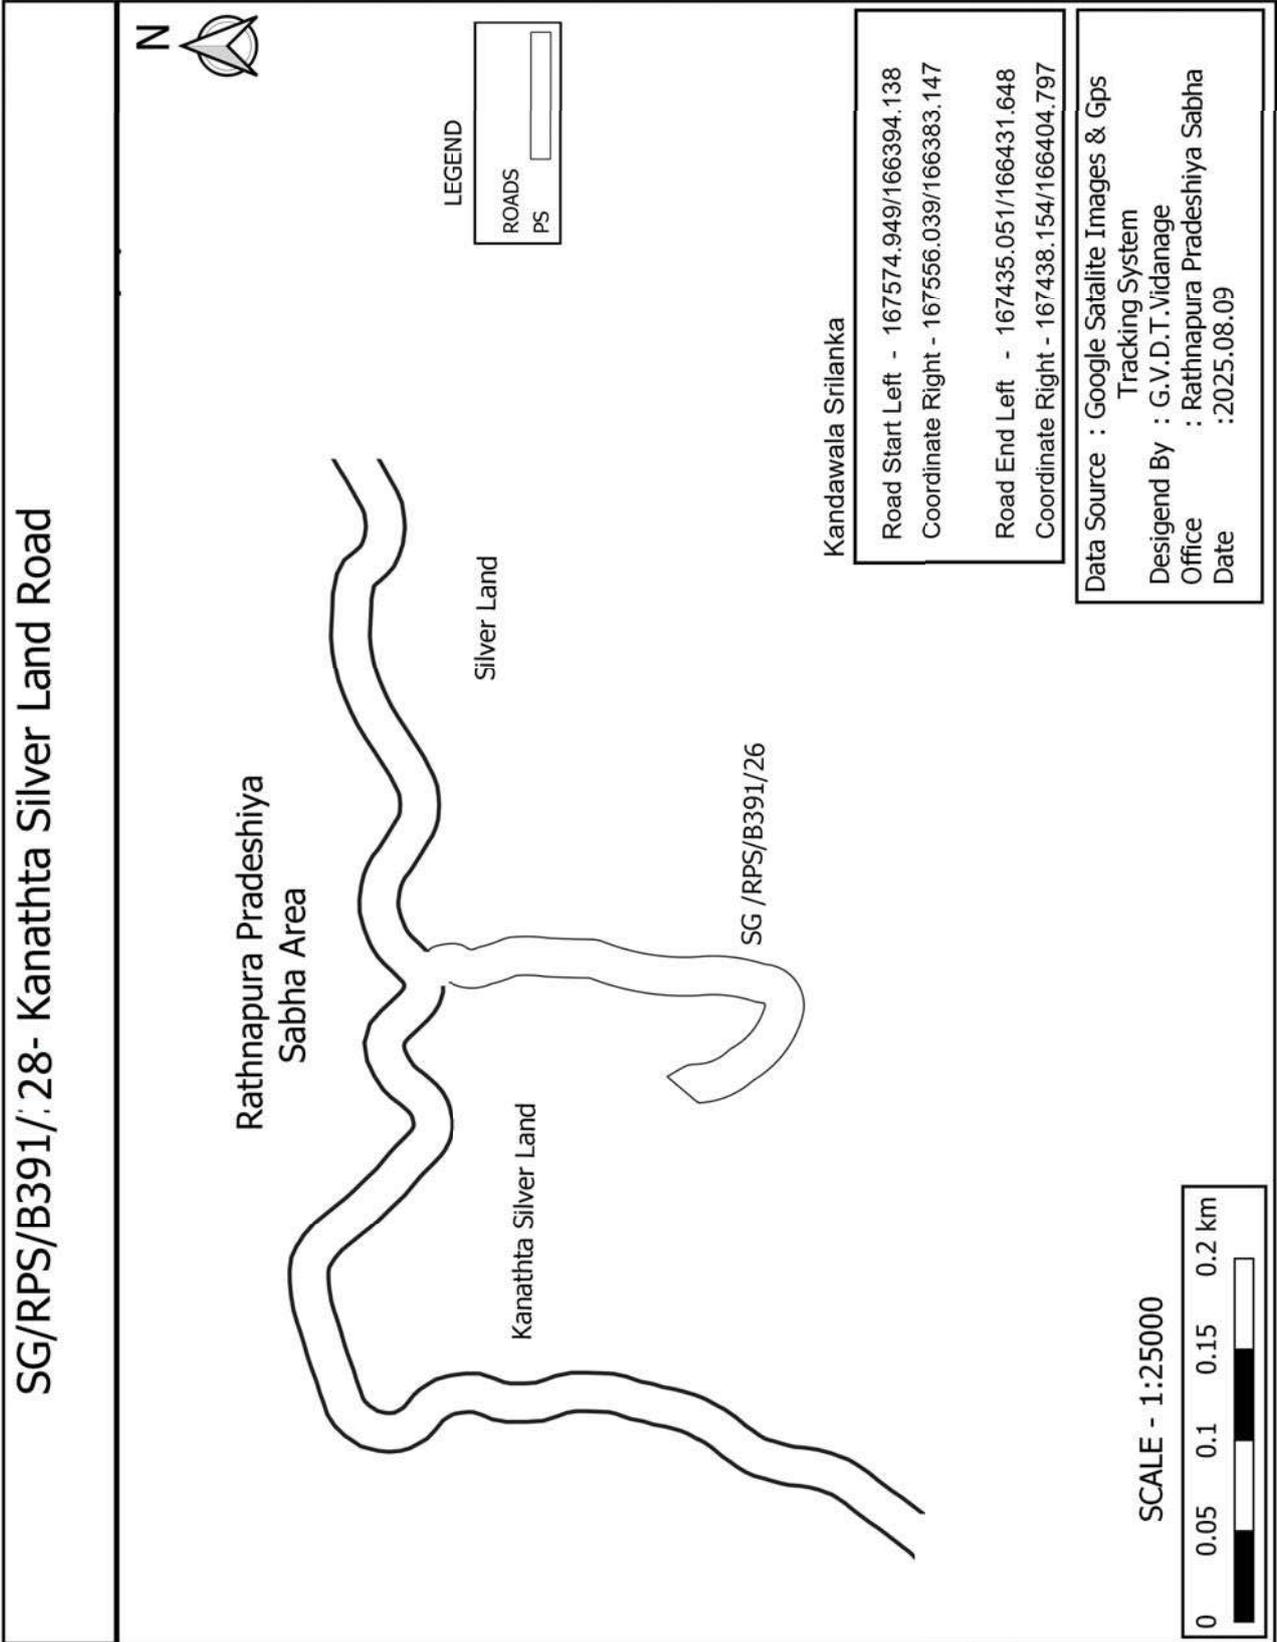


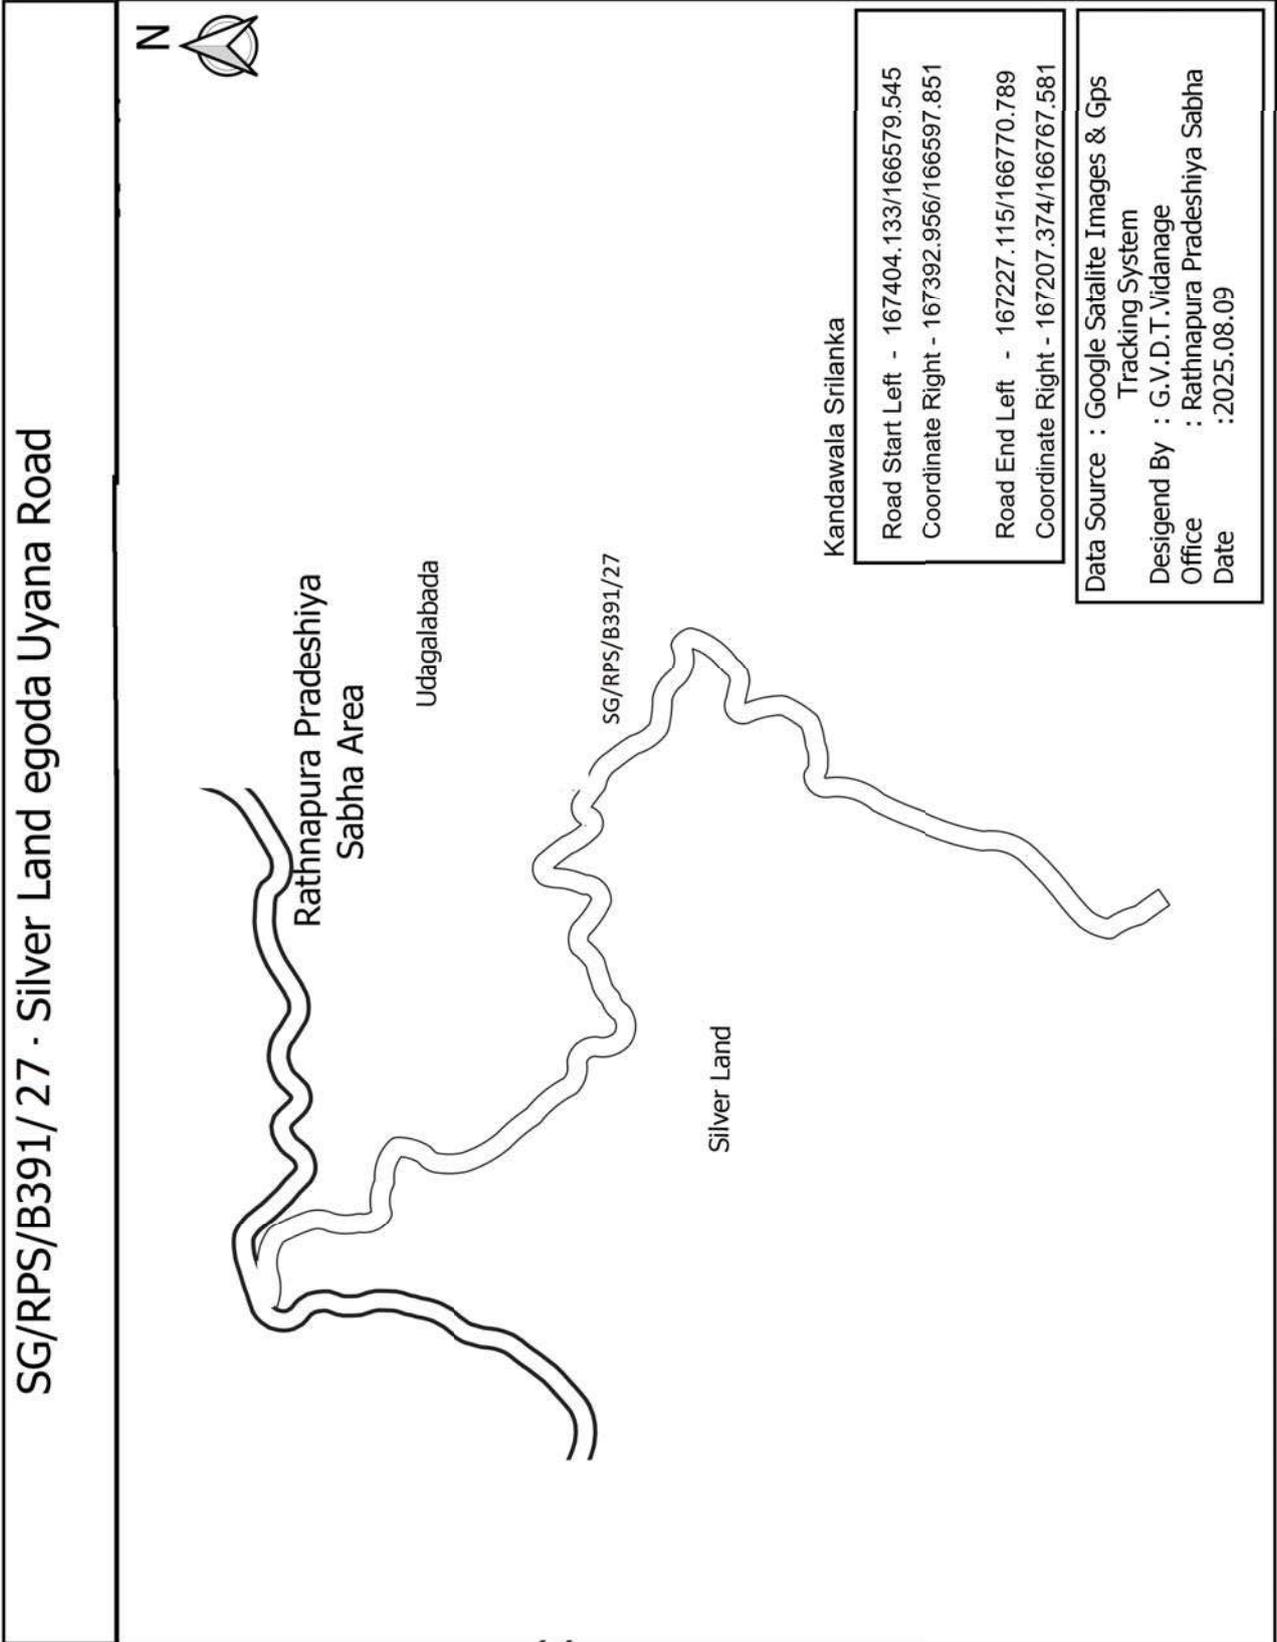

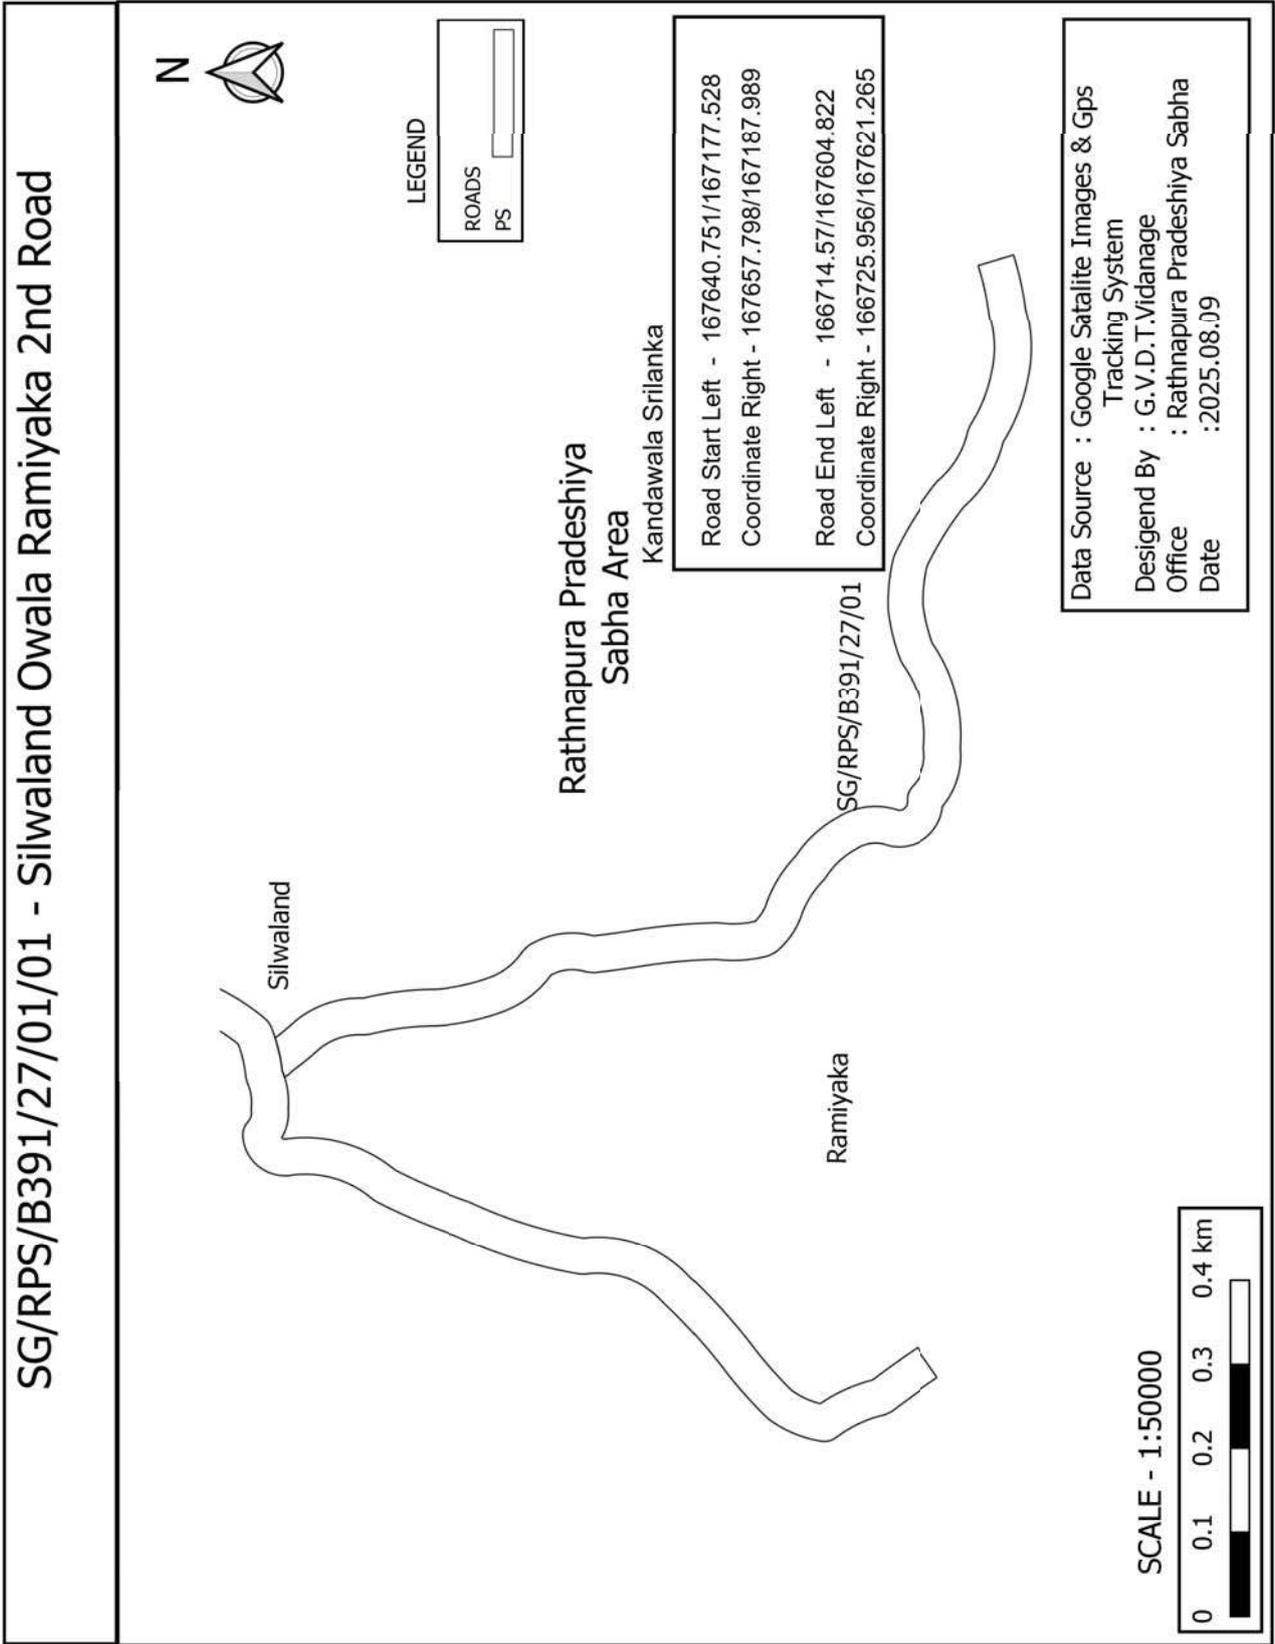

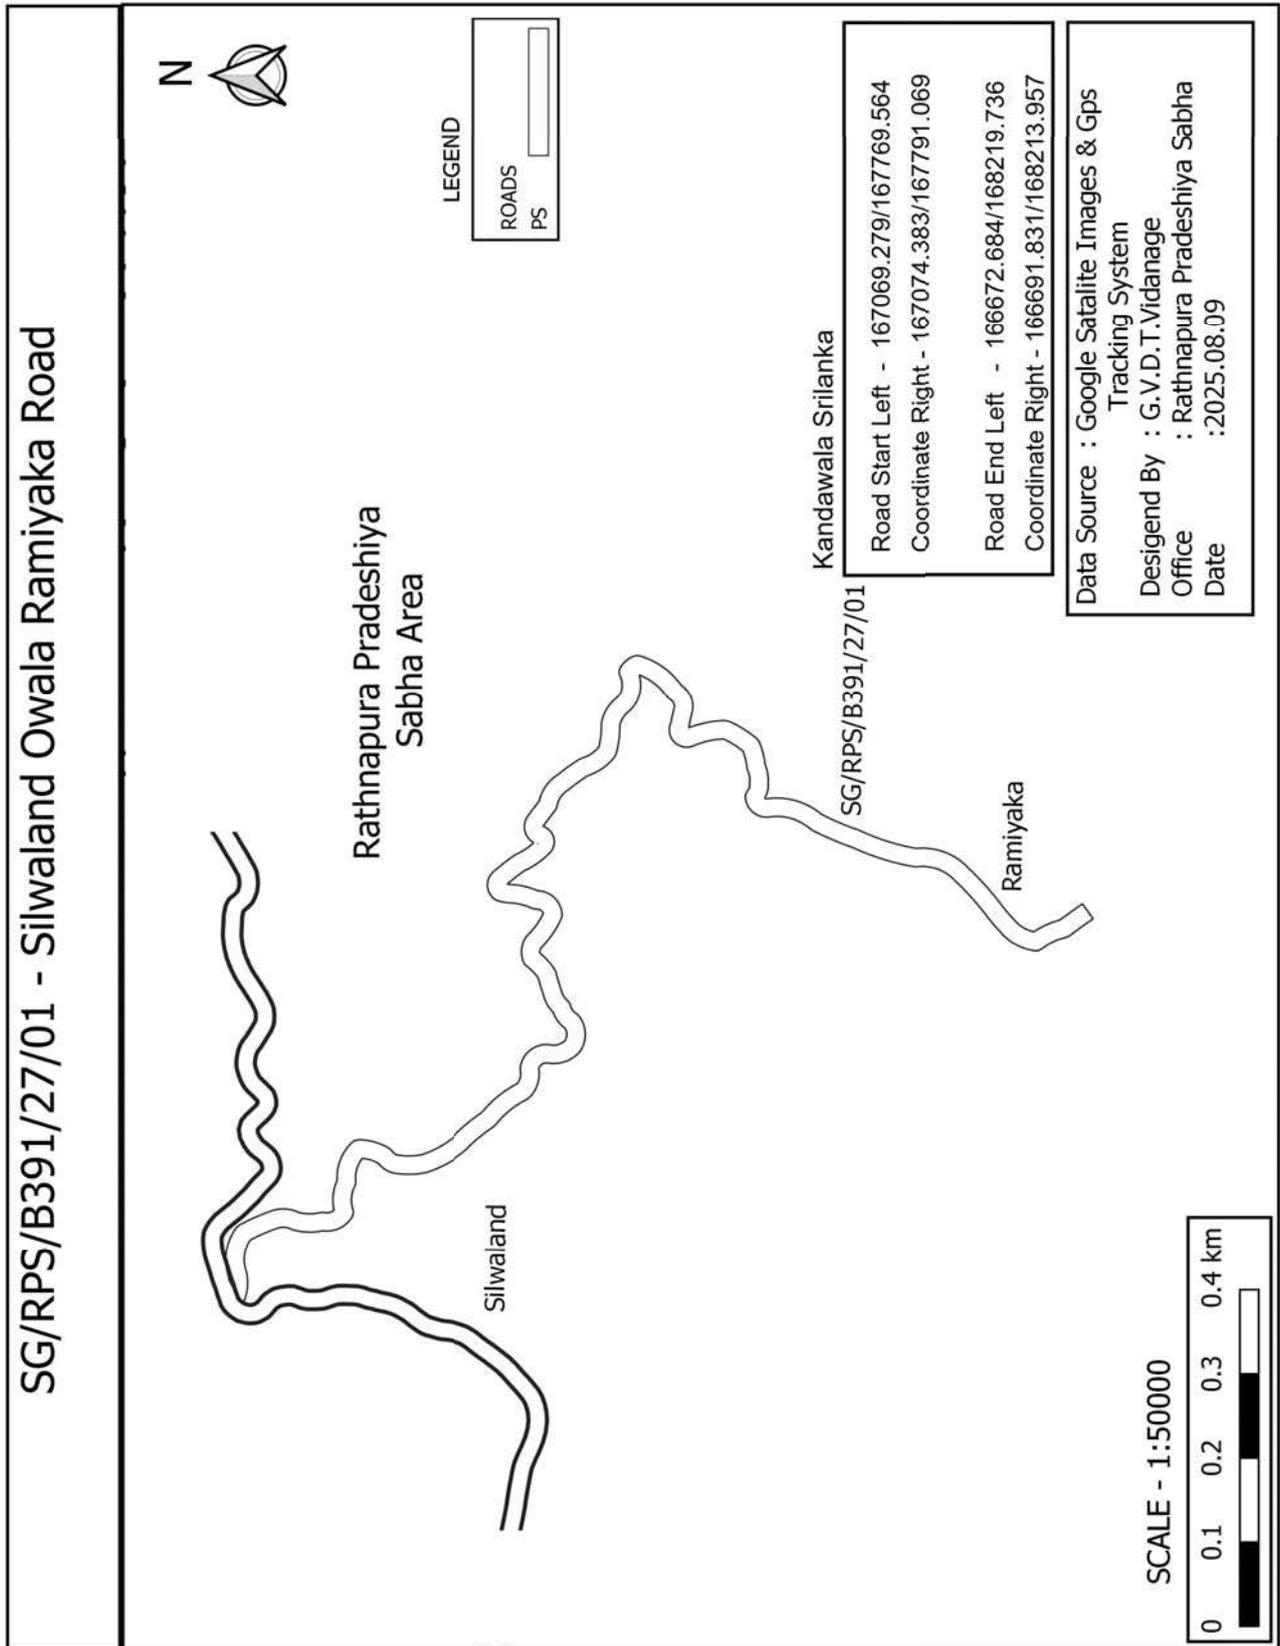

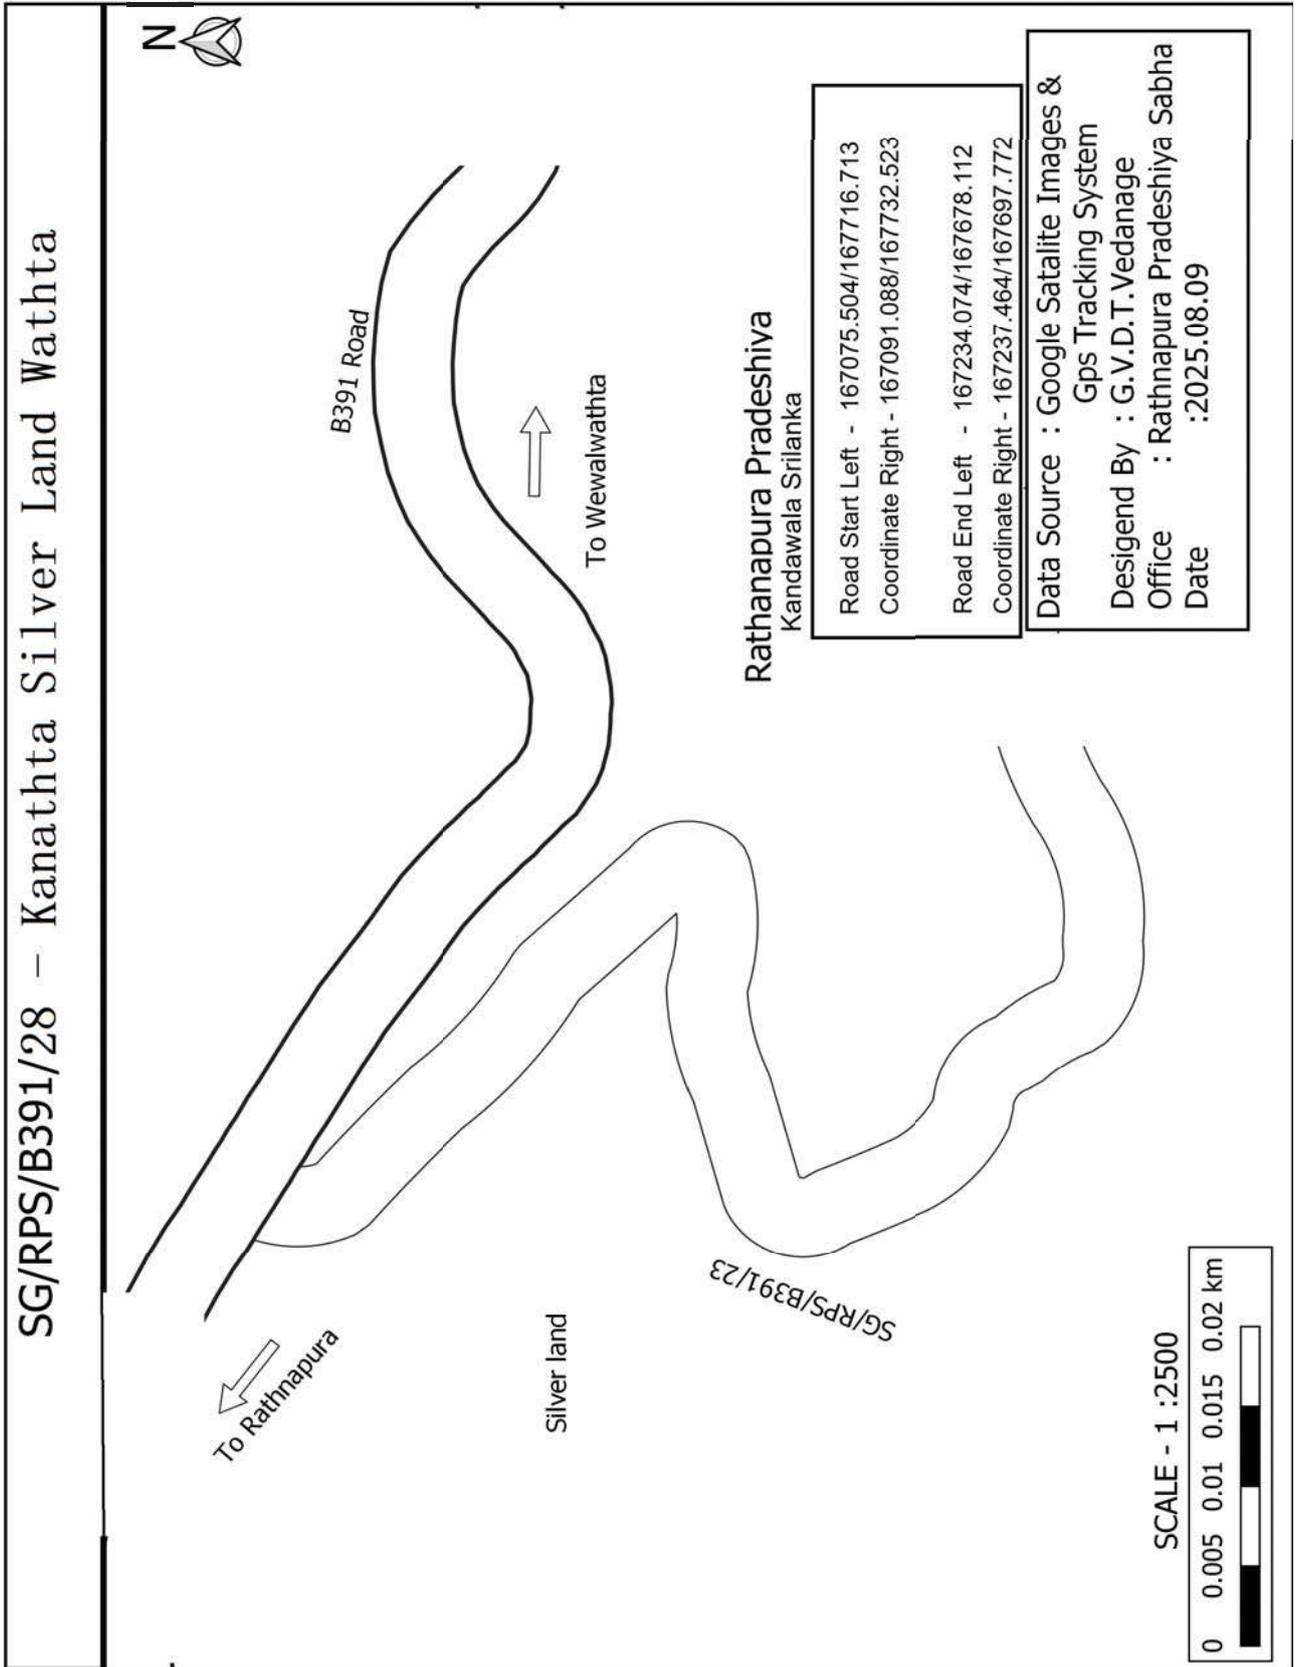

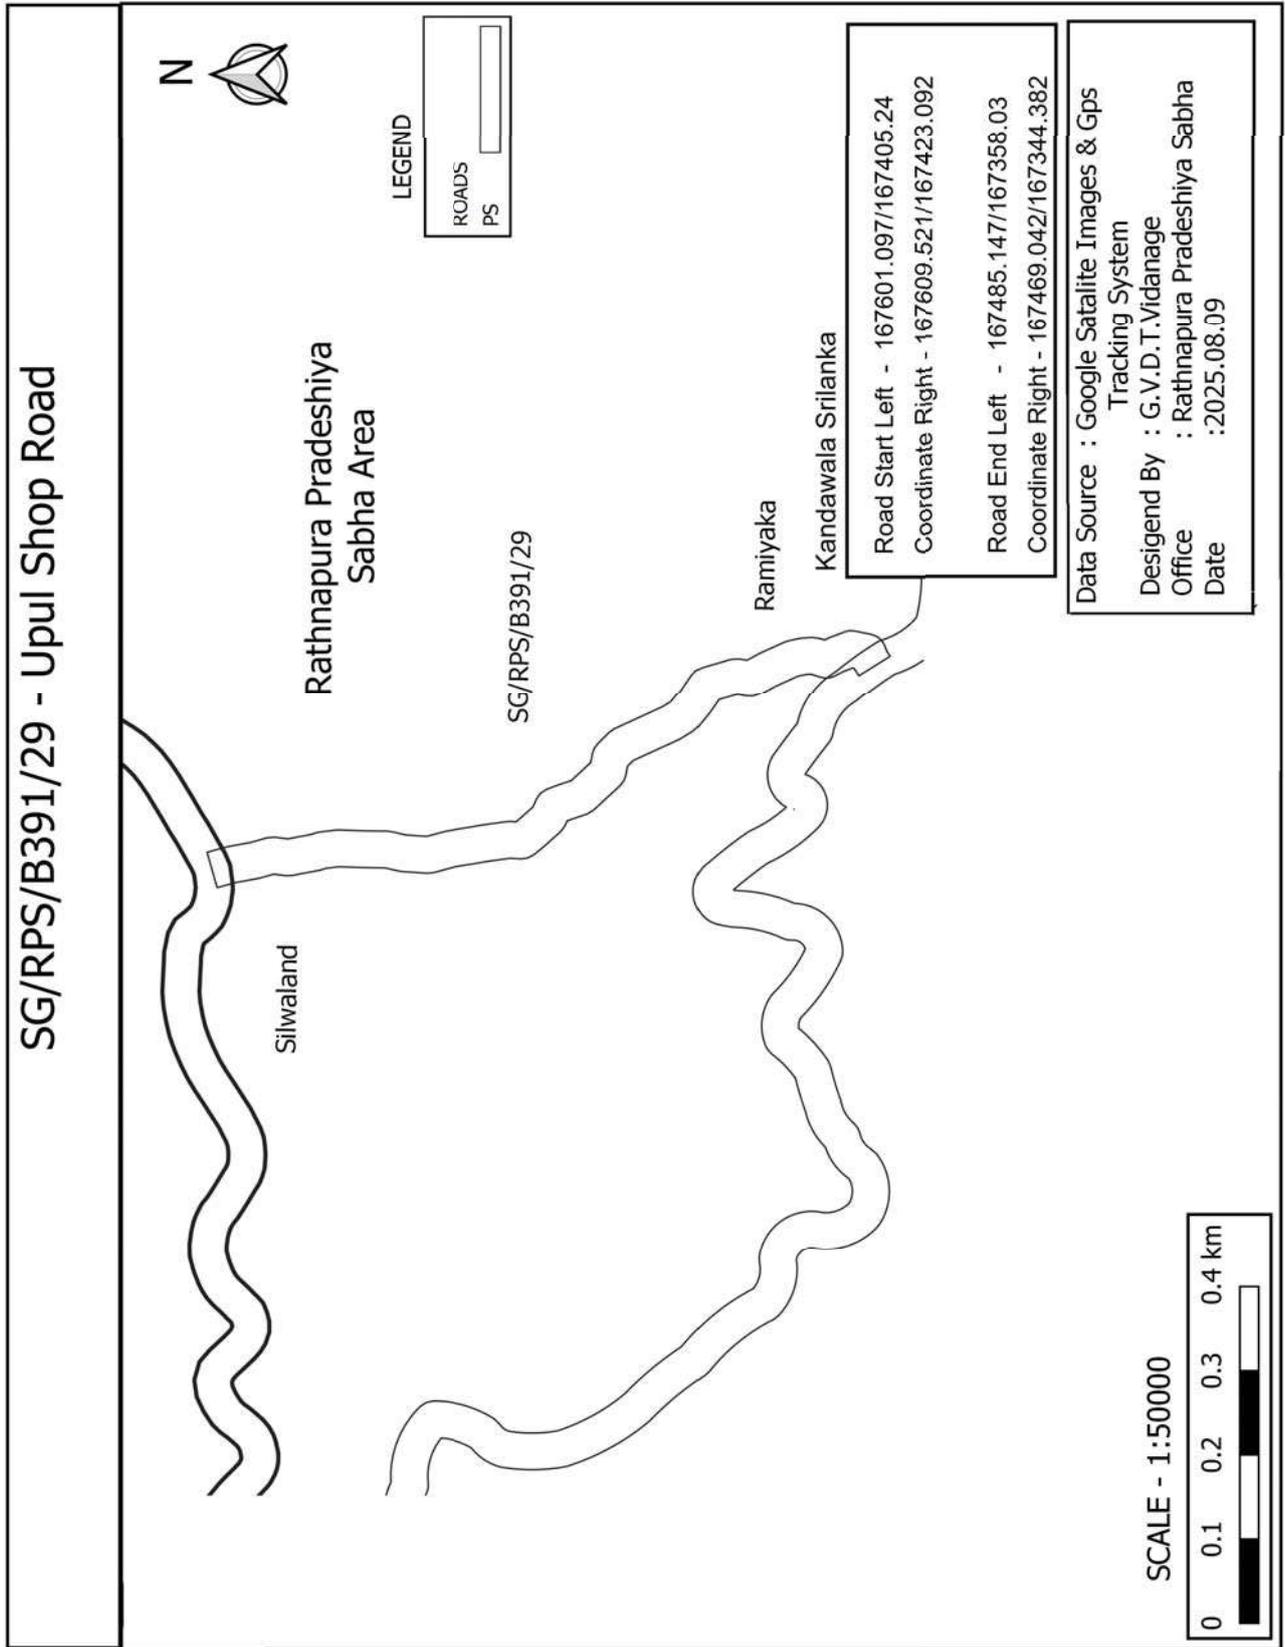

SG/RPS/B391/30 - Gallella Udagalabada Road



Rathnapura Pradeshiya
Sabha Area

Galabada

SG/RPS/B391/30

Silver Land

LEGEND



Kandawala Srilanka

Road Start Left - 167281.149/167760.458

Coordinate Right - 167264.24/167771.139

Road End Left - 167277.367/167762.7

Coordinate Right - 167265.925/167770.443


Data Source : Google Satalite Images & Gps
Tracking System

Desigend By : G.V.D.T.Vidanage

Office : Rathnapura Pradeshiya Sabha

Date :2025.08.09

SCALE - 1:100000

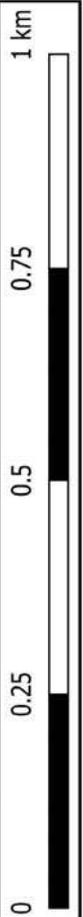

SG/RPS/B391/ 30/01 - Gallella Udakella Gammanaya Road



Rathnapura Pradeshiya
Sabha Area

Udakala Gammanaya

SG /RPS/B391/27/01

Gallella

Kandawala Srilanka

LEGEND

ROADS
PS

Road Start Left - 167701.461/167730.891
Coordinate Right - 167723.189/167730.797
Road End Left - 168177.542/166050.3
Coordinate Right - 168172.342/166069.613

Data Source : Google Satalite Images & Gps
Tracking System
Desigend By : G.V.D.T.Vidanage
Office : Rathnapura Pradeshiya Sabha
Date :2025.08.09

SCALE - 1:50000




SG/RPS/B391/35 - Gallella Wathu Niwasa Road

Rathnapura Pradeshiya Sabha Area




LEGEND

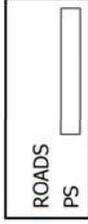

SG/RPS/B391/35

Gallella

Wathu Niwasa

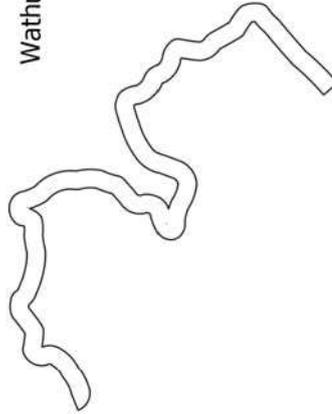

Kandawala Srilanka


Road Start Left - 167690.98/167508.405
 Coordinate Right - 167709.434/167516.115
 Road End Left - 167827.13/167377.063
 Coordinate Right - 167816.289/167393.87

SCALE - 1:50000



Data Source : Google Satalite Images & Gps Tracking System
 Desigend By : G.V.D.T.Vidanage
 Office : Rathnapura Pradeshiya Sabha
 Date :2025.08.09

SG/RPS/B391/31 - Purenawaththa Road

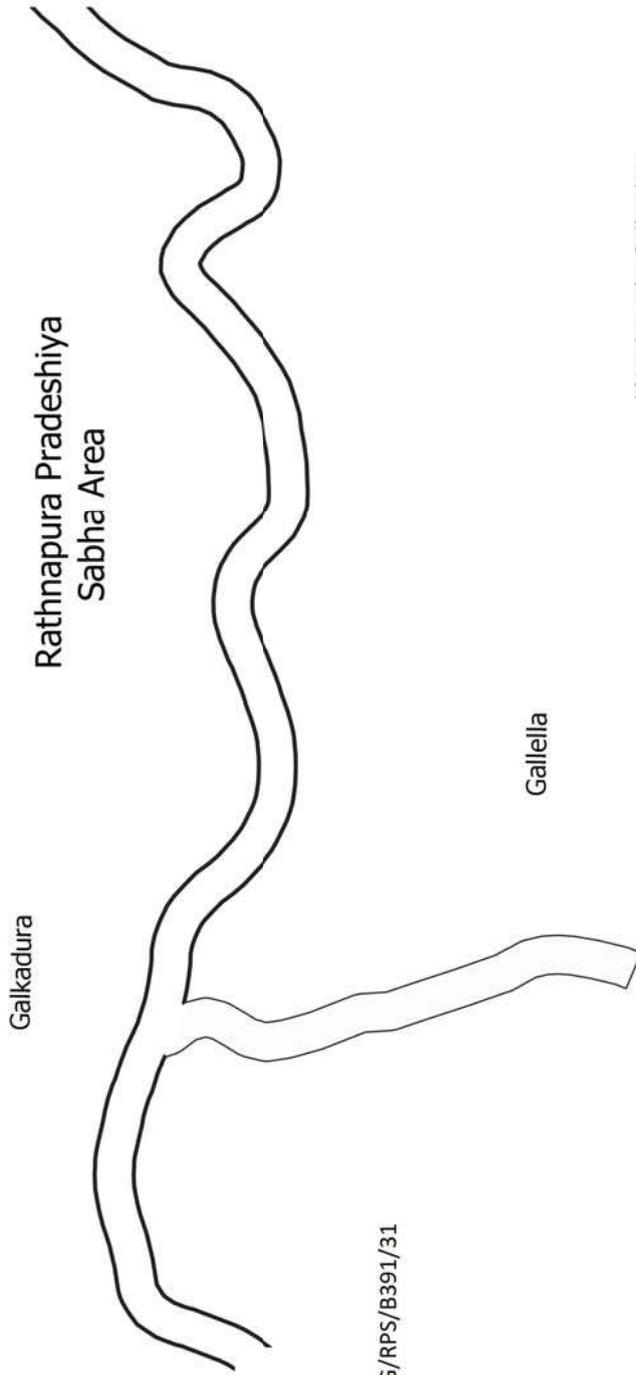

Kandawala Srilanka

Road Start Left - 168284.86/166187.007

Coordinate Right - 168304.86/166187.041

Road End Left - 168242.079/167678.569

Coordinate Right - 168236.562/167659.345

Data Source : Google Satalite Images & Gps
Tracking System


Desigend By : G.V.D.T.Vidanage


Office : Rathnapura Pradeshiya Sabha


Date :2025.08.09


SCALE - 1 :2500




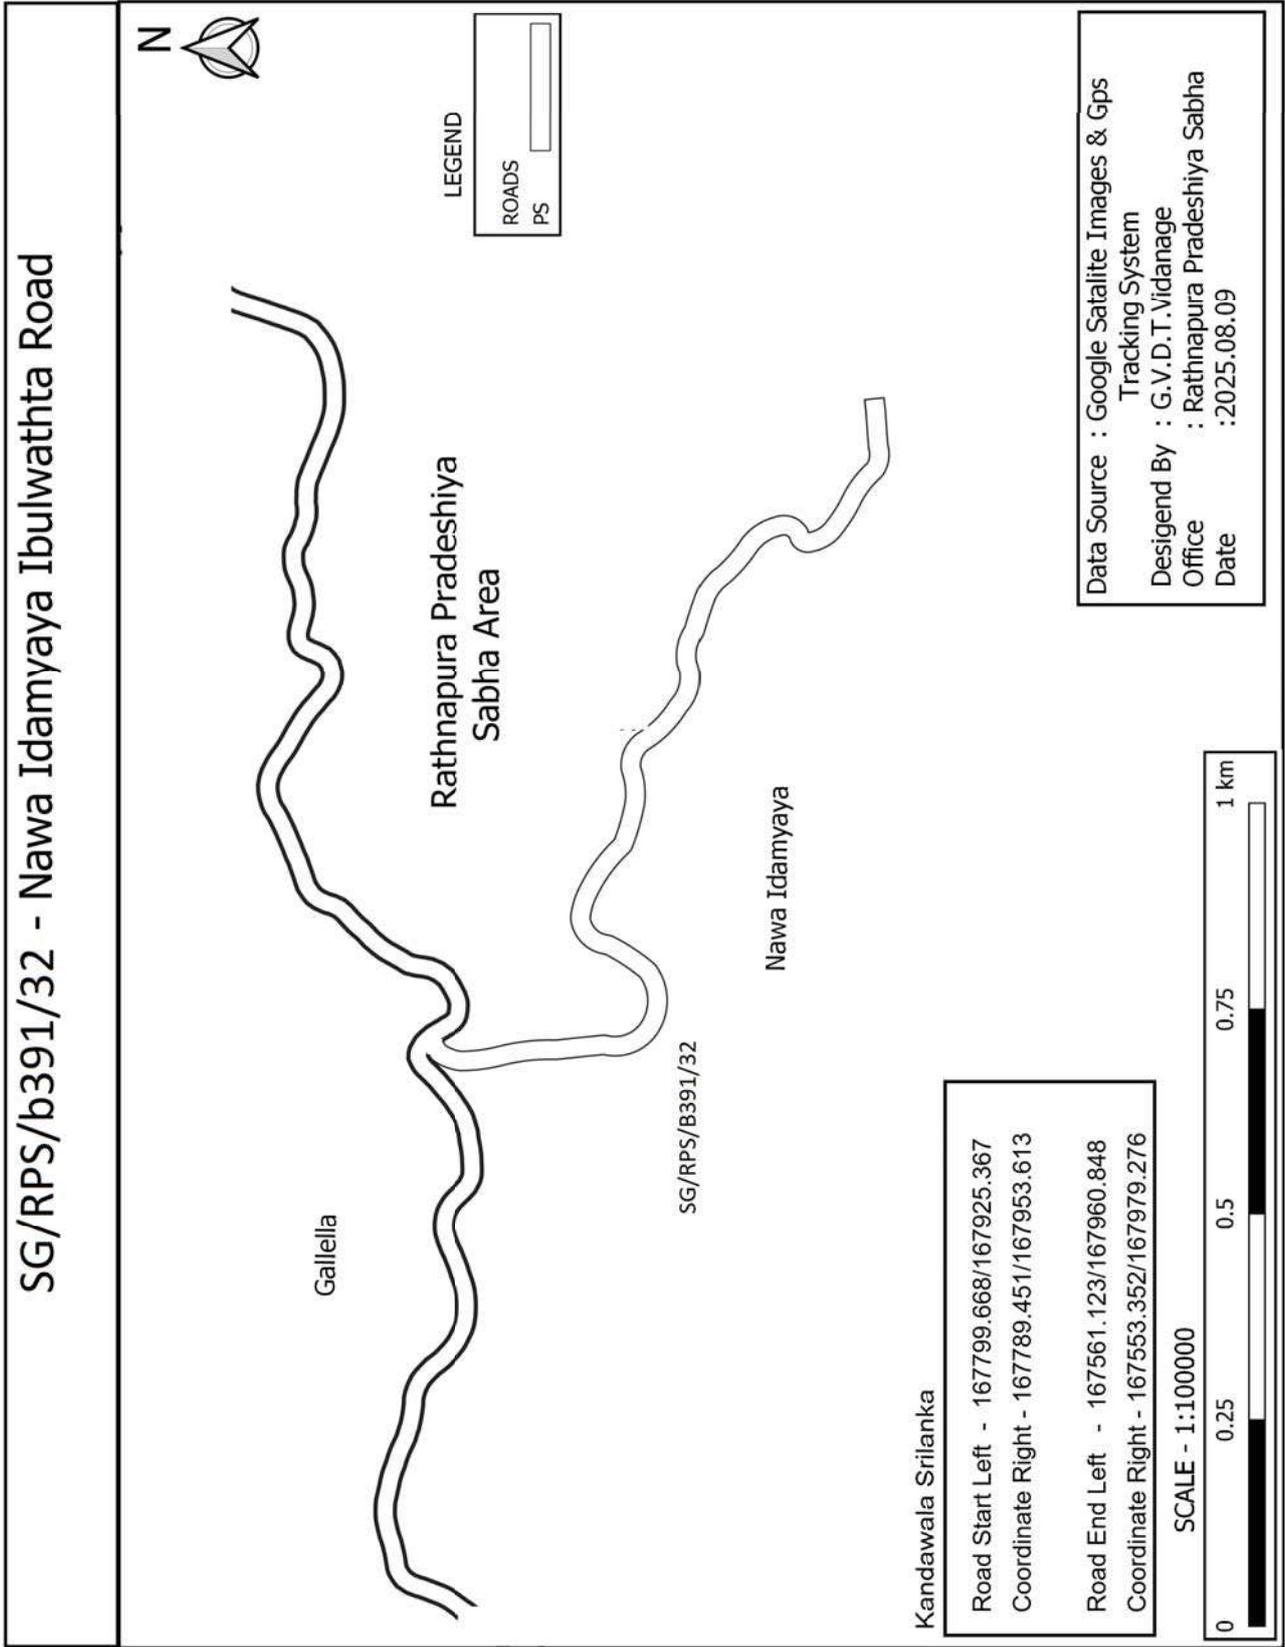

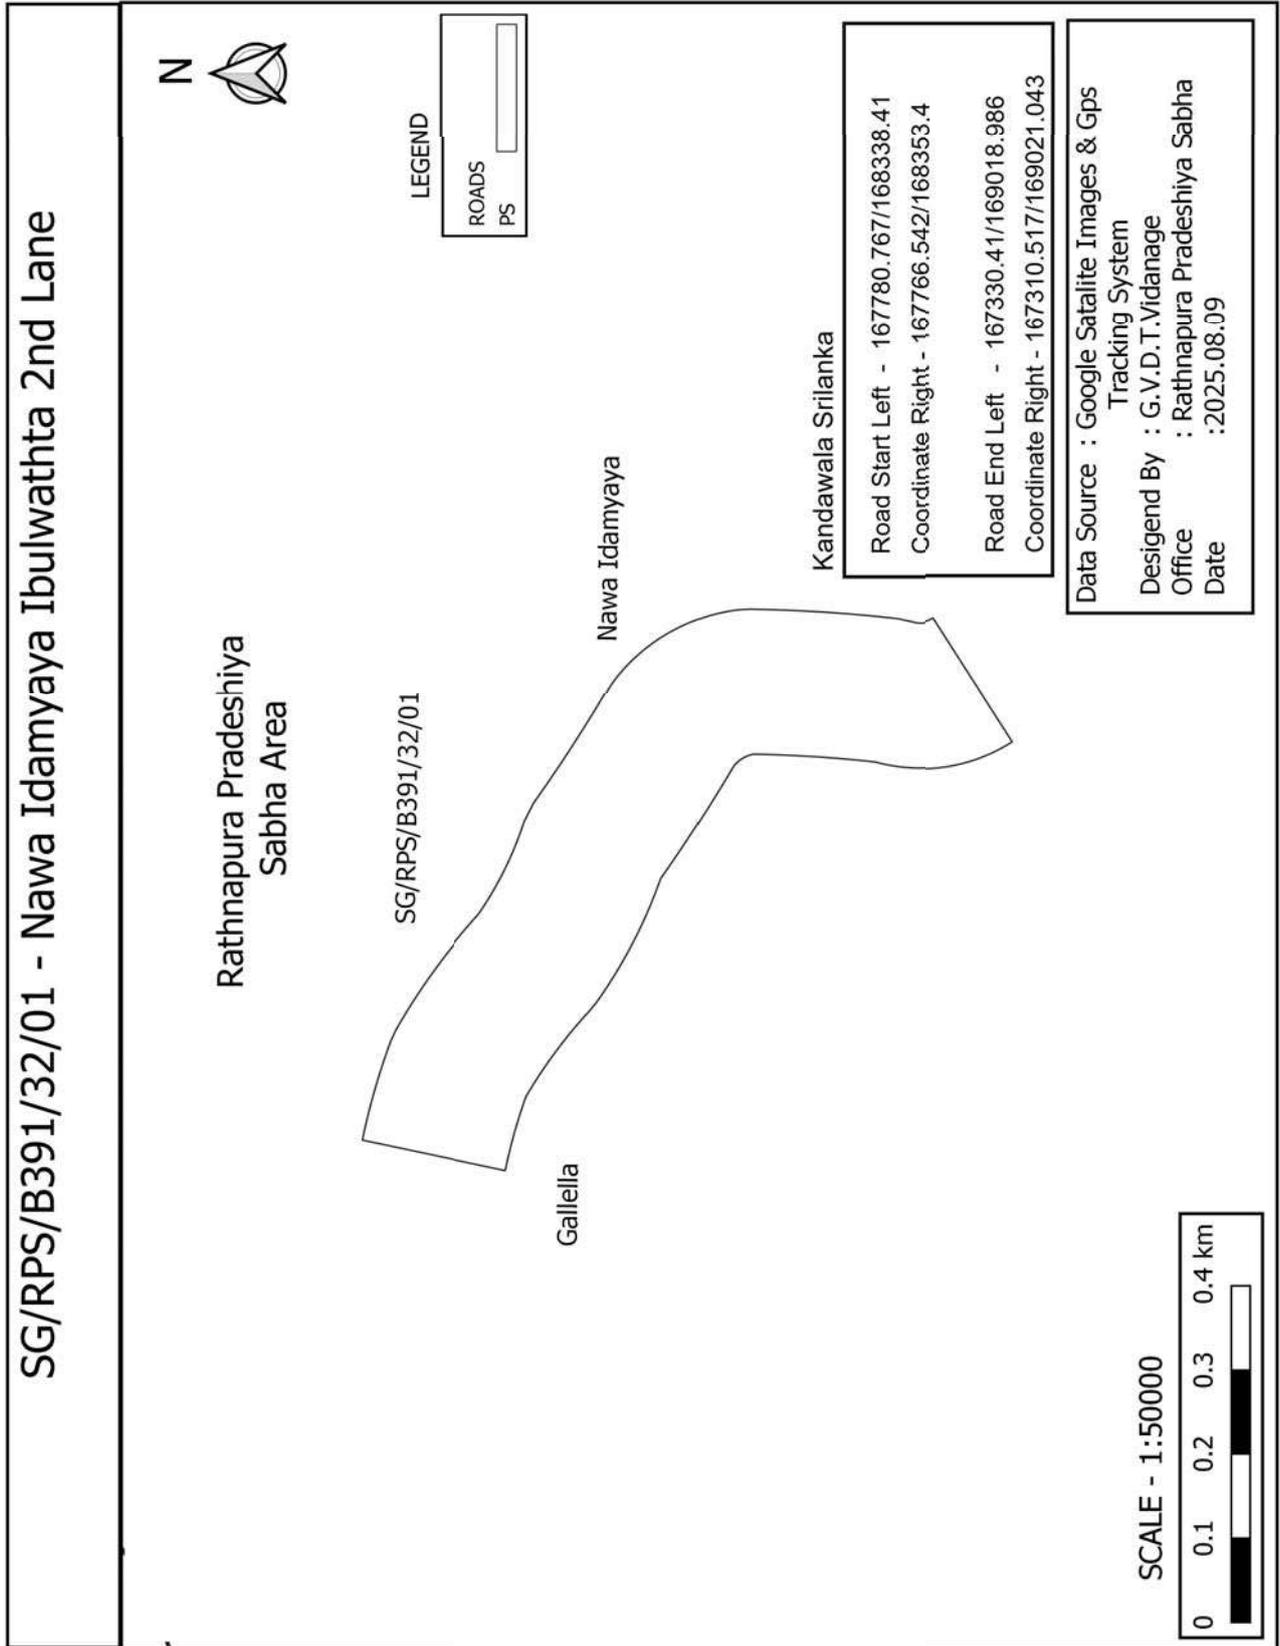


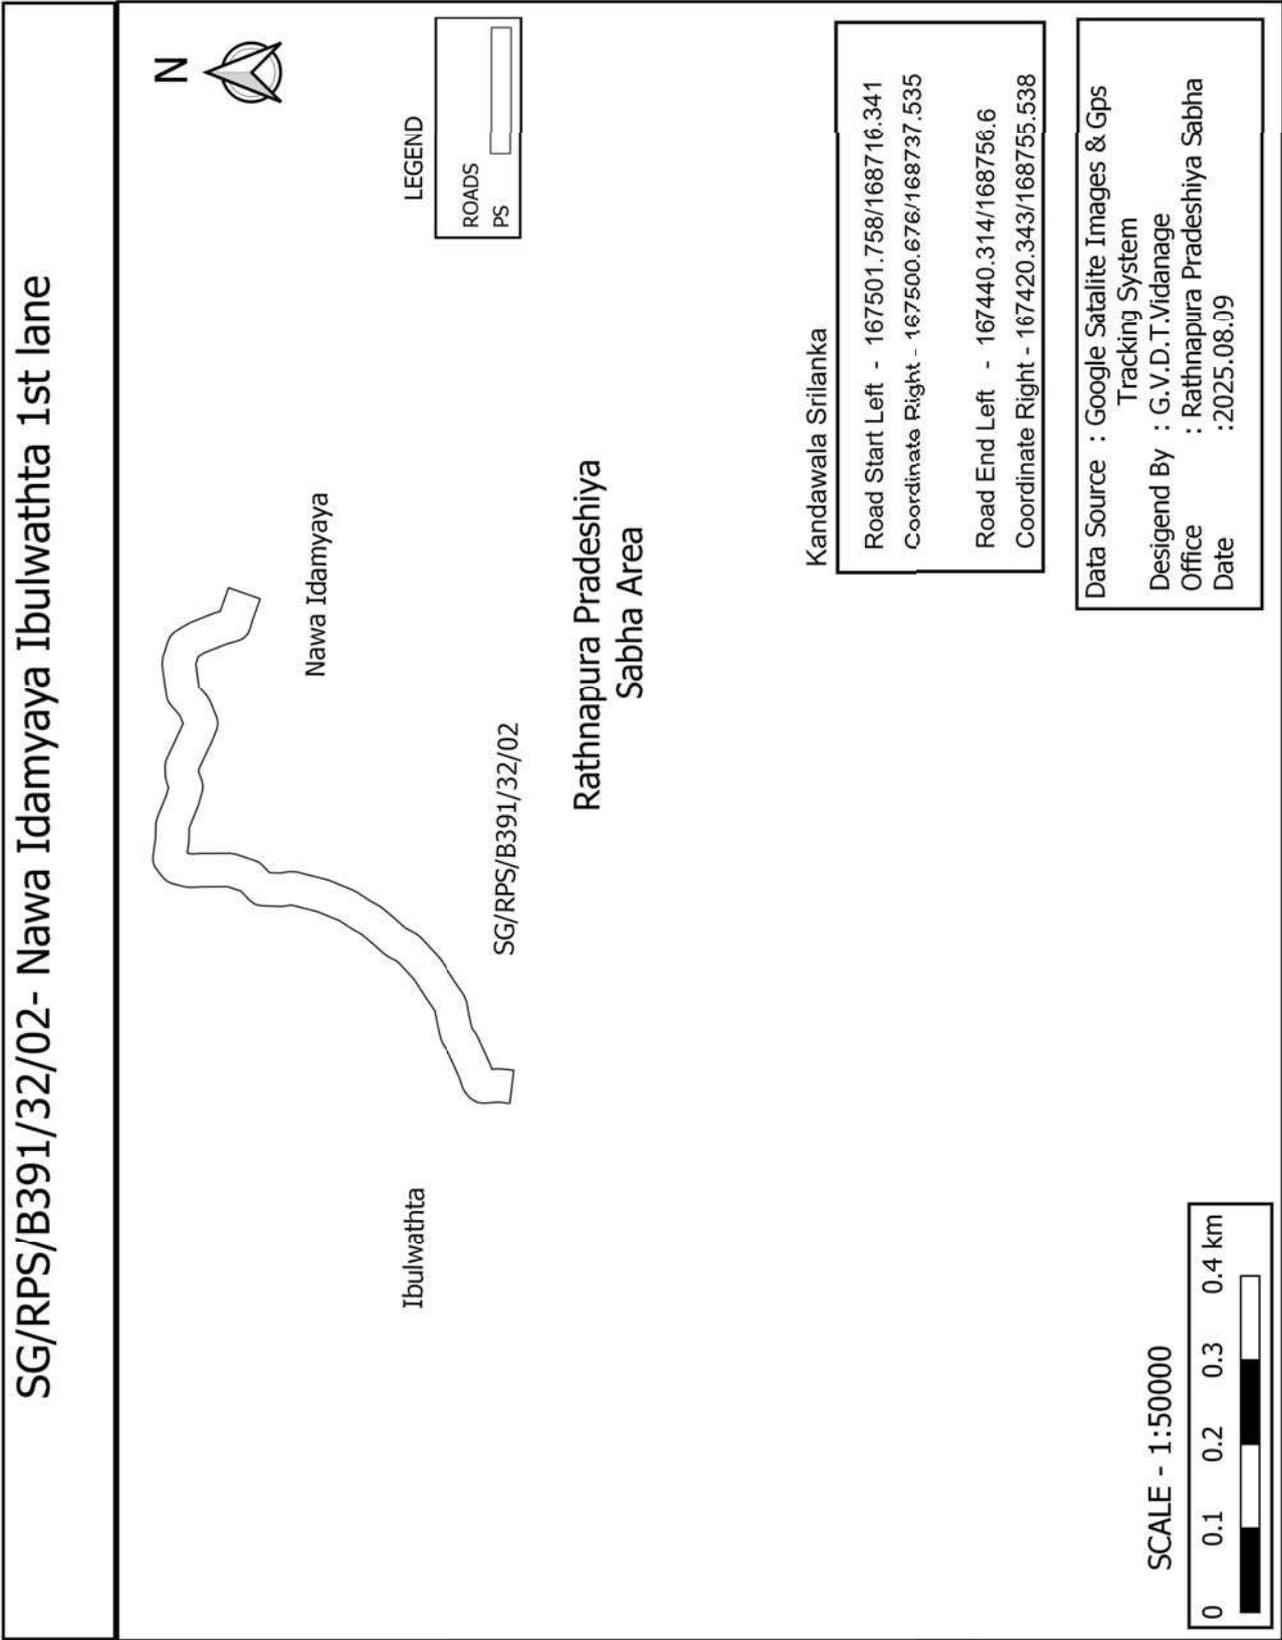


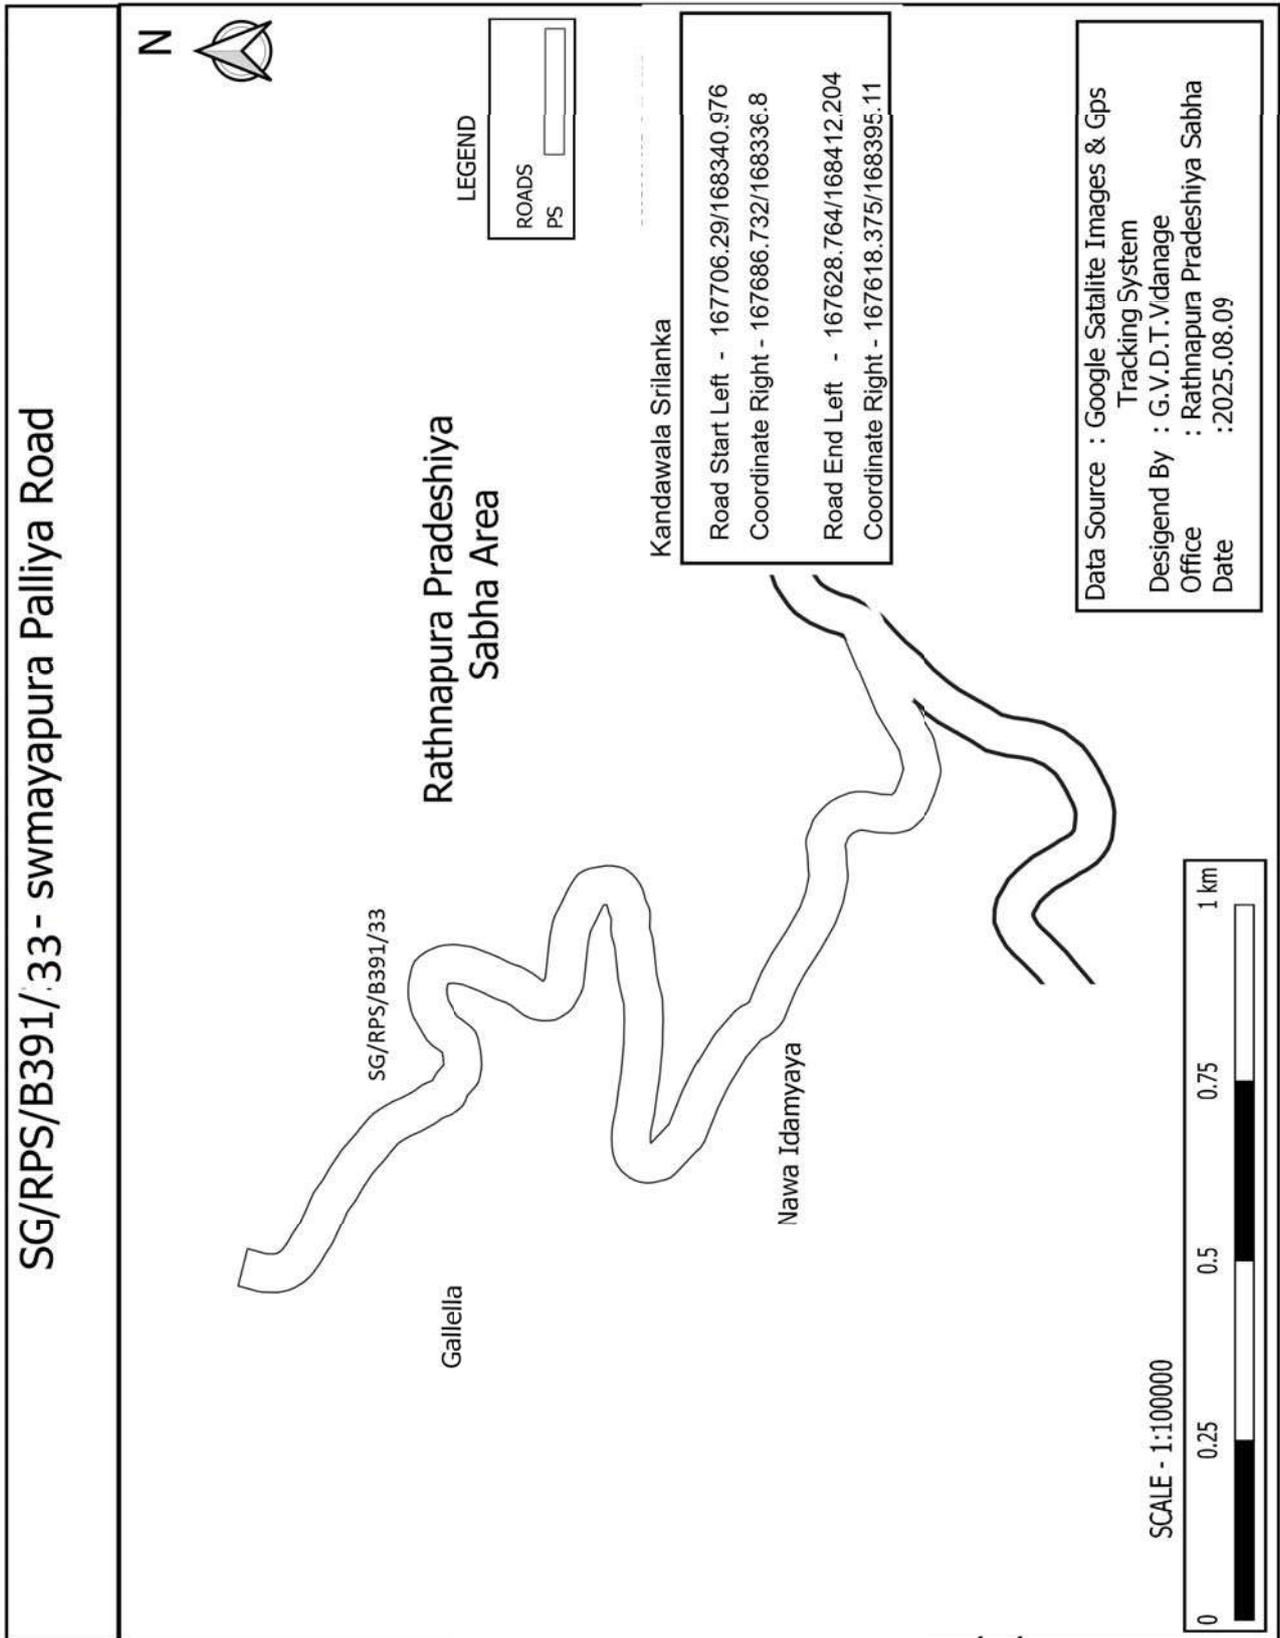

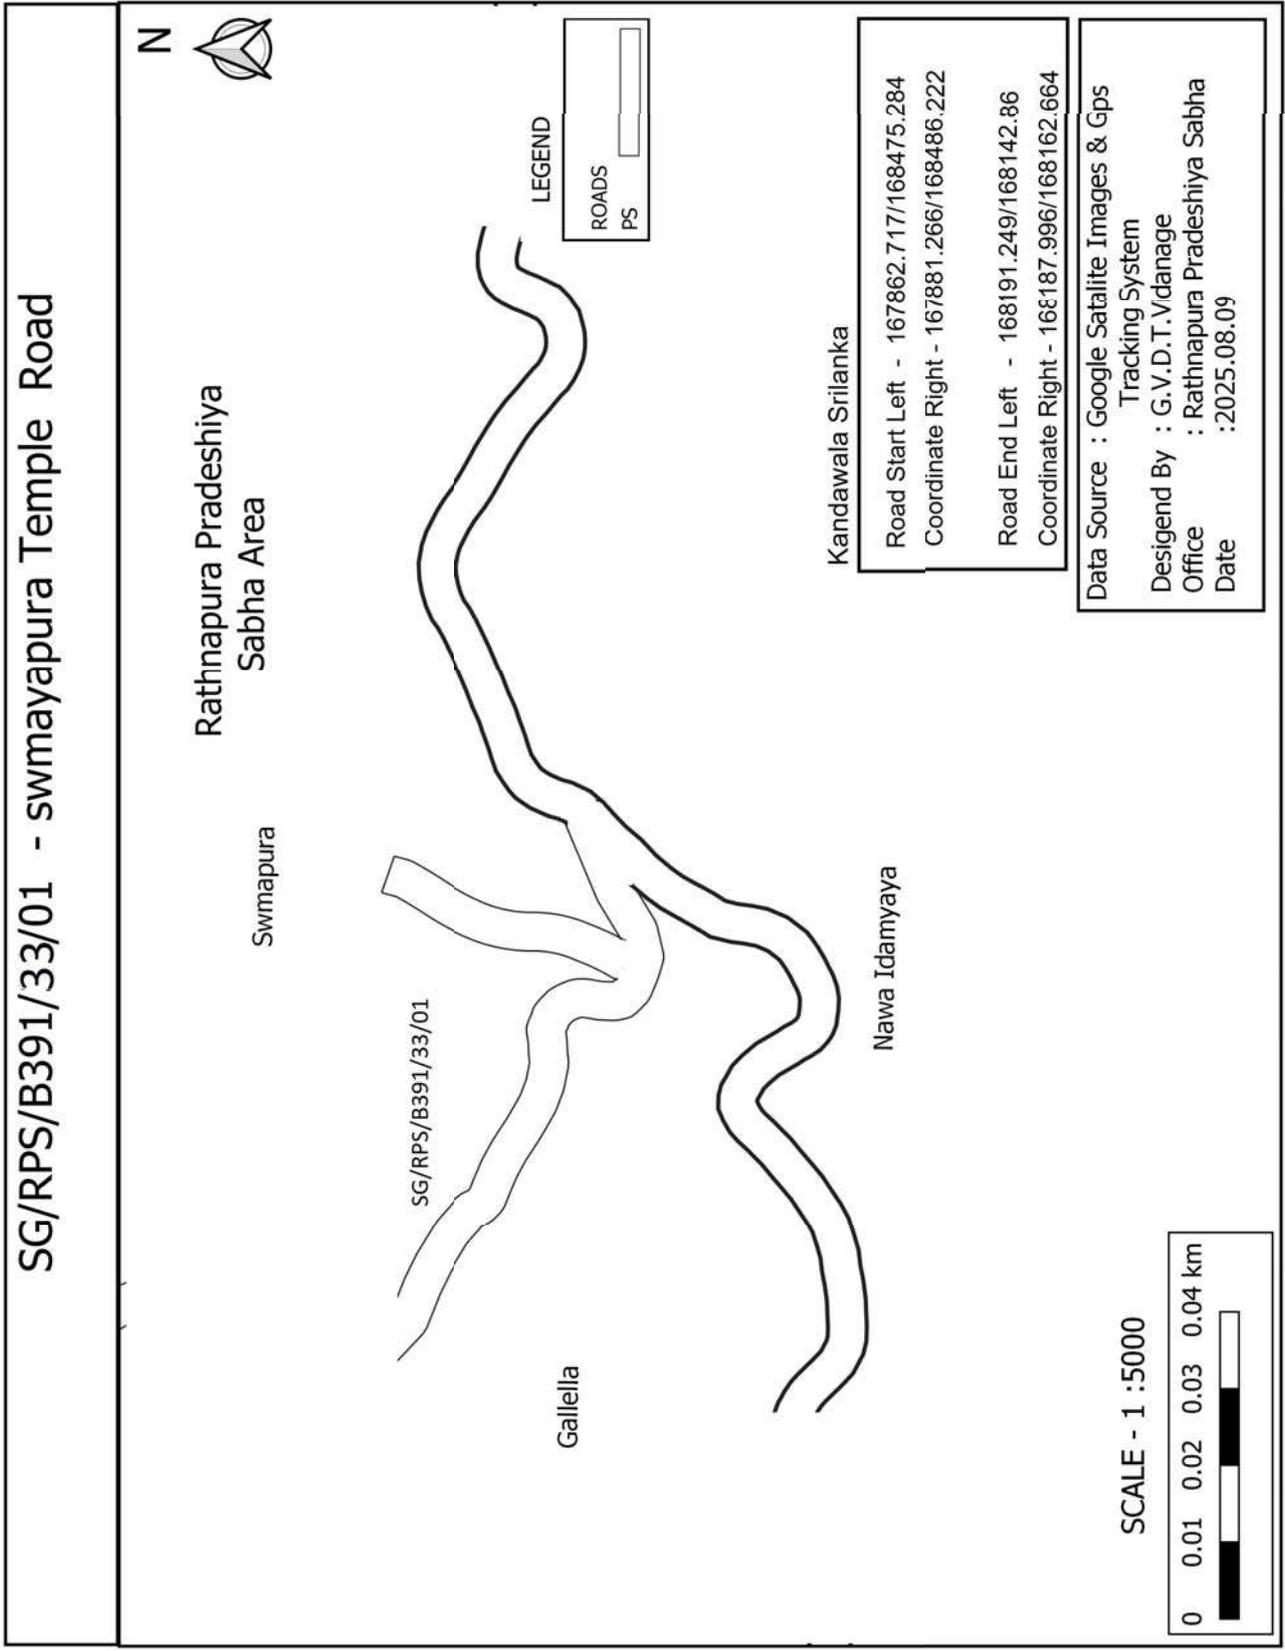


SG/RPS/B391/33/02 - Tamil House Road

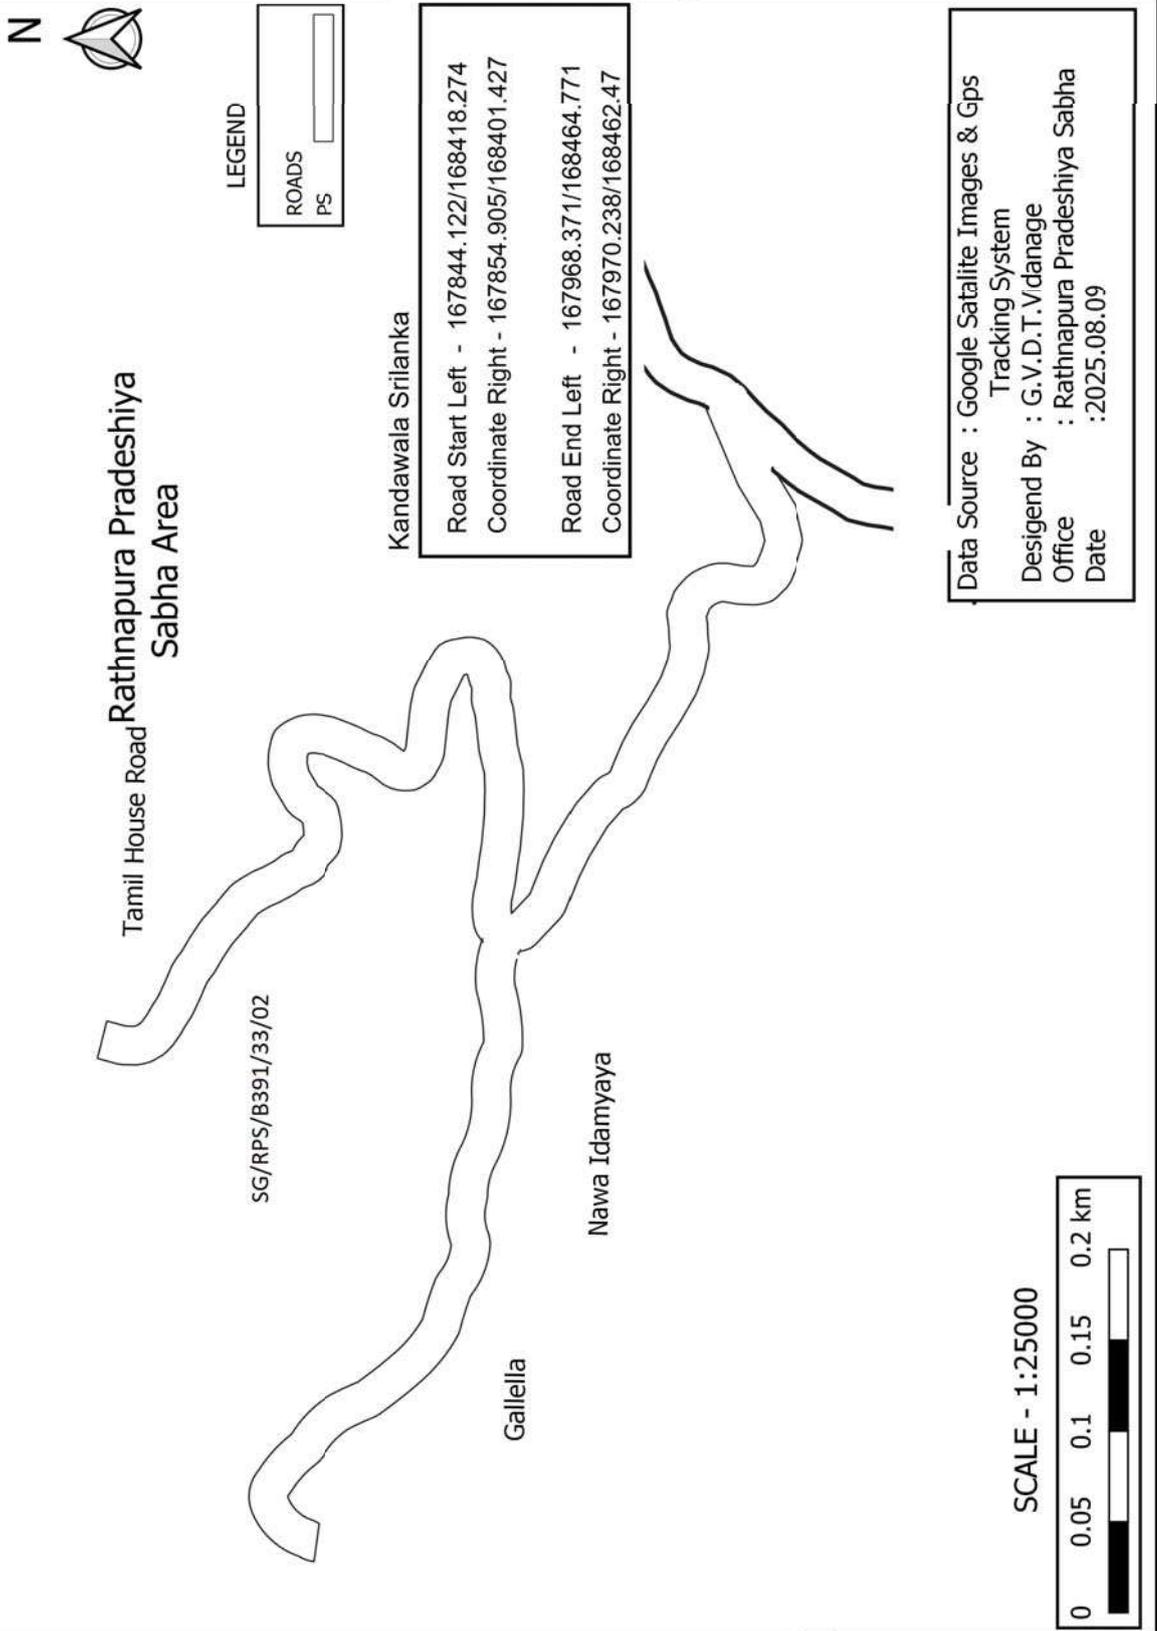

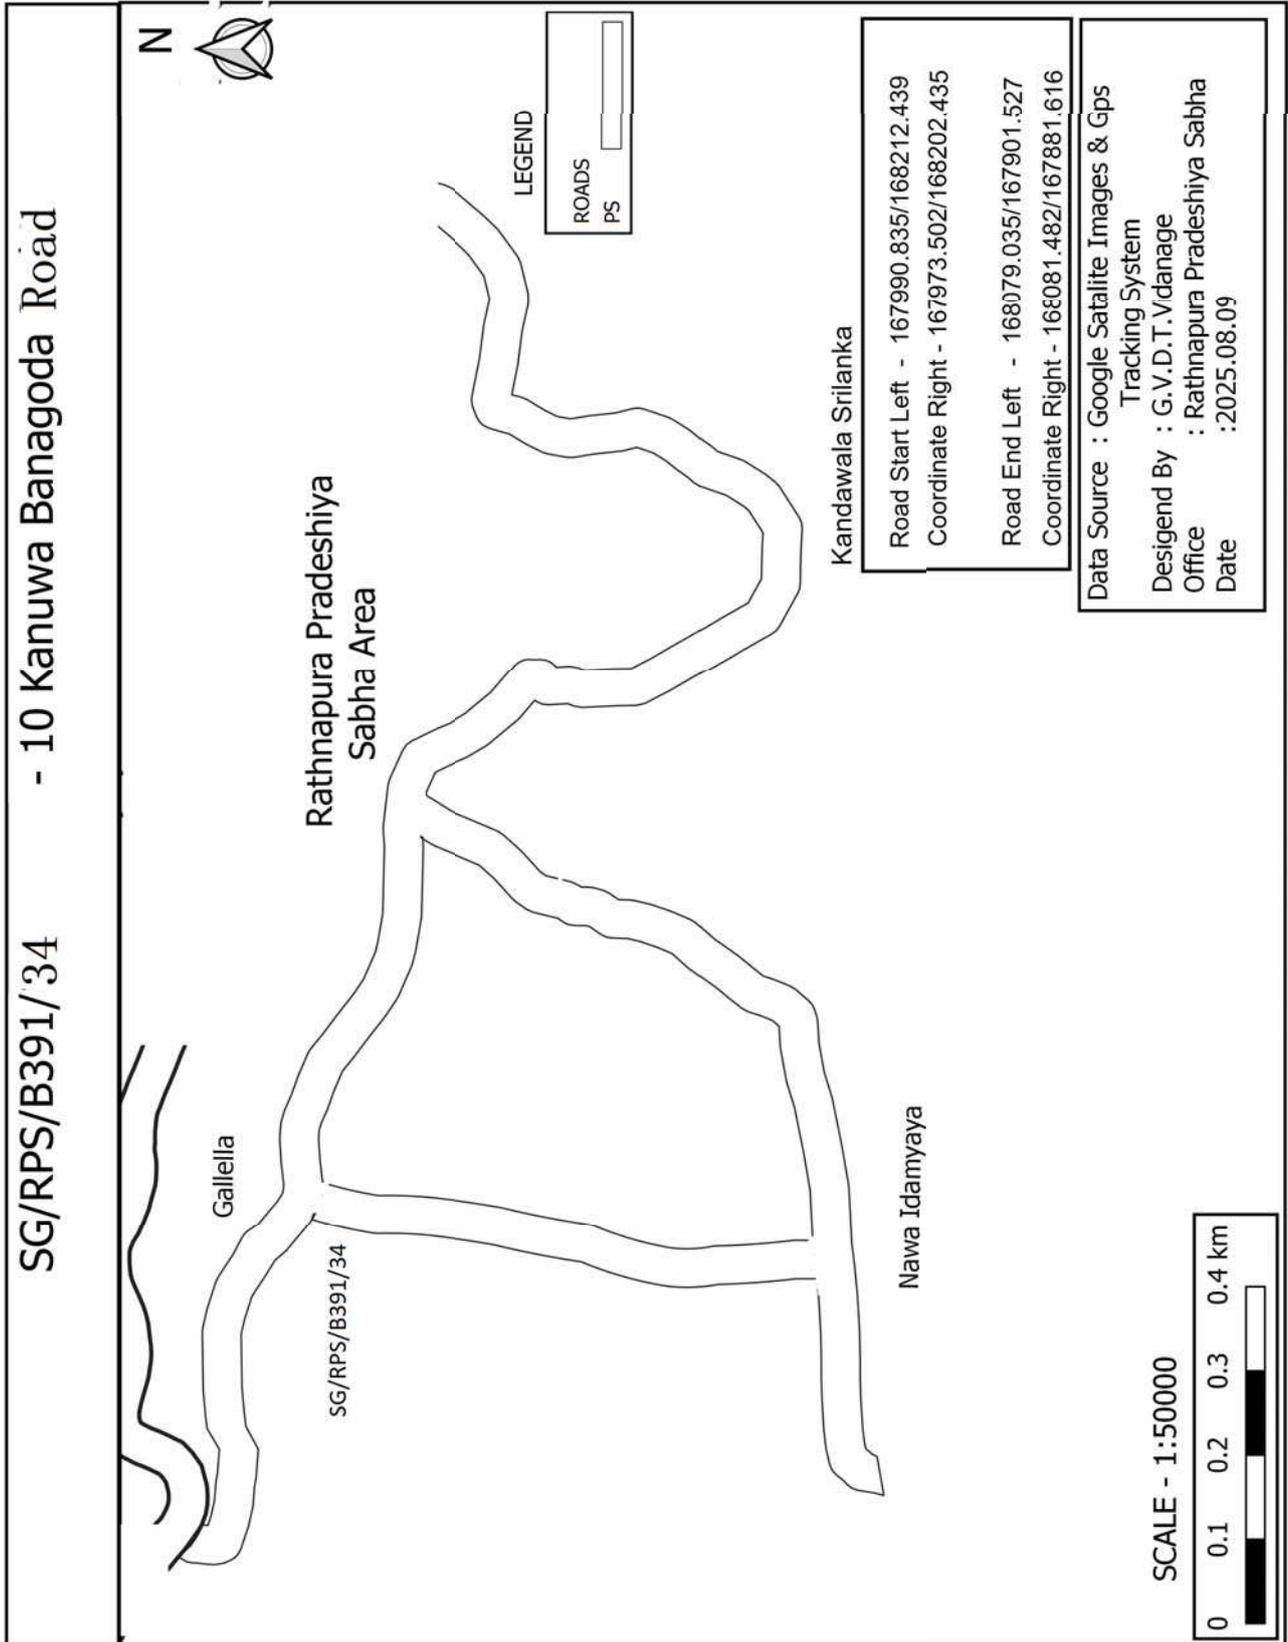

SG/RPS/B391/34/01 - 10post 1st Lane Nawa Idamyaya road

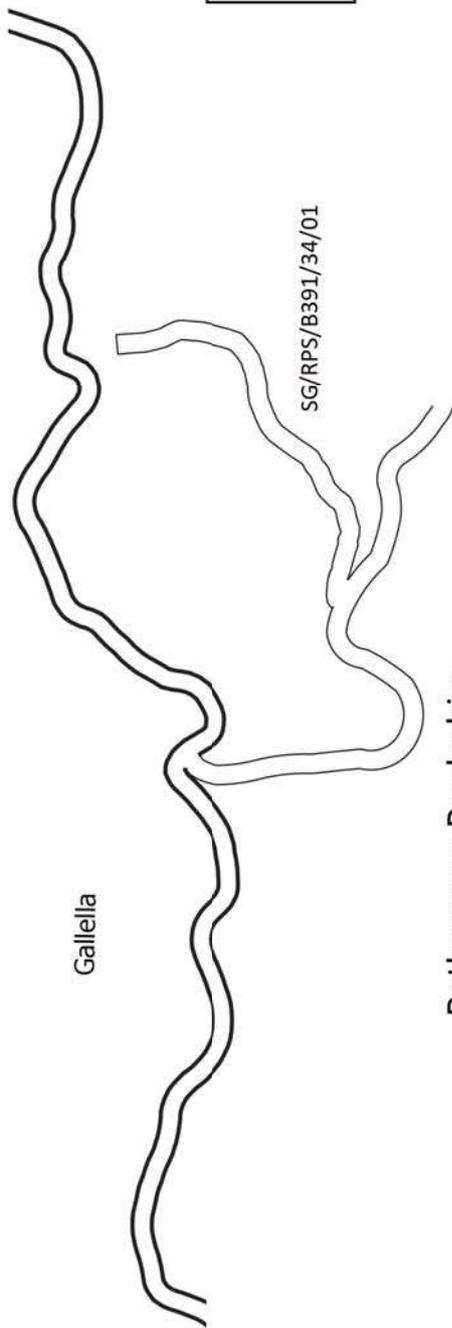

LEGEND

ROADS	
RDA	
PS	
PS BORDER	


Rathnapura Pradeshiya Sabha Area

Kandawala Srilanka


Road Start Left - 167883.975/168702.243
 Coordinate Right - 167872.359/168718.64
 Road End Left - 166277.124/170134.979
 Coordinate Right - 166283.896/170153.797

Nawa Idamyaya

SCALE - 1:100000

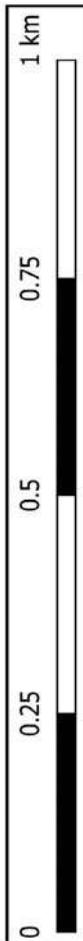

Data Source : Google Satalite Images & Gps Tracking System
 Desigend By : G.V.D.T.Vidanage
 Office : Rathnapura Pradeshiya Sabha
 Date :2025.08.09

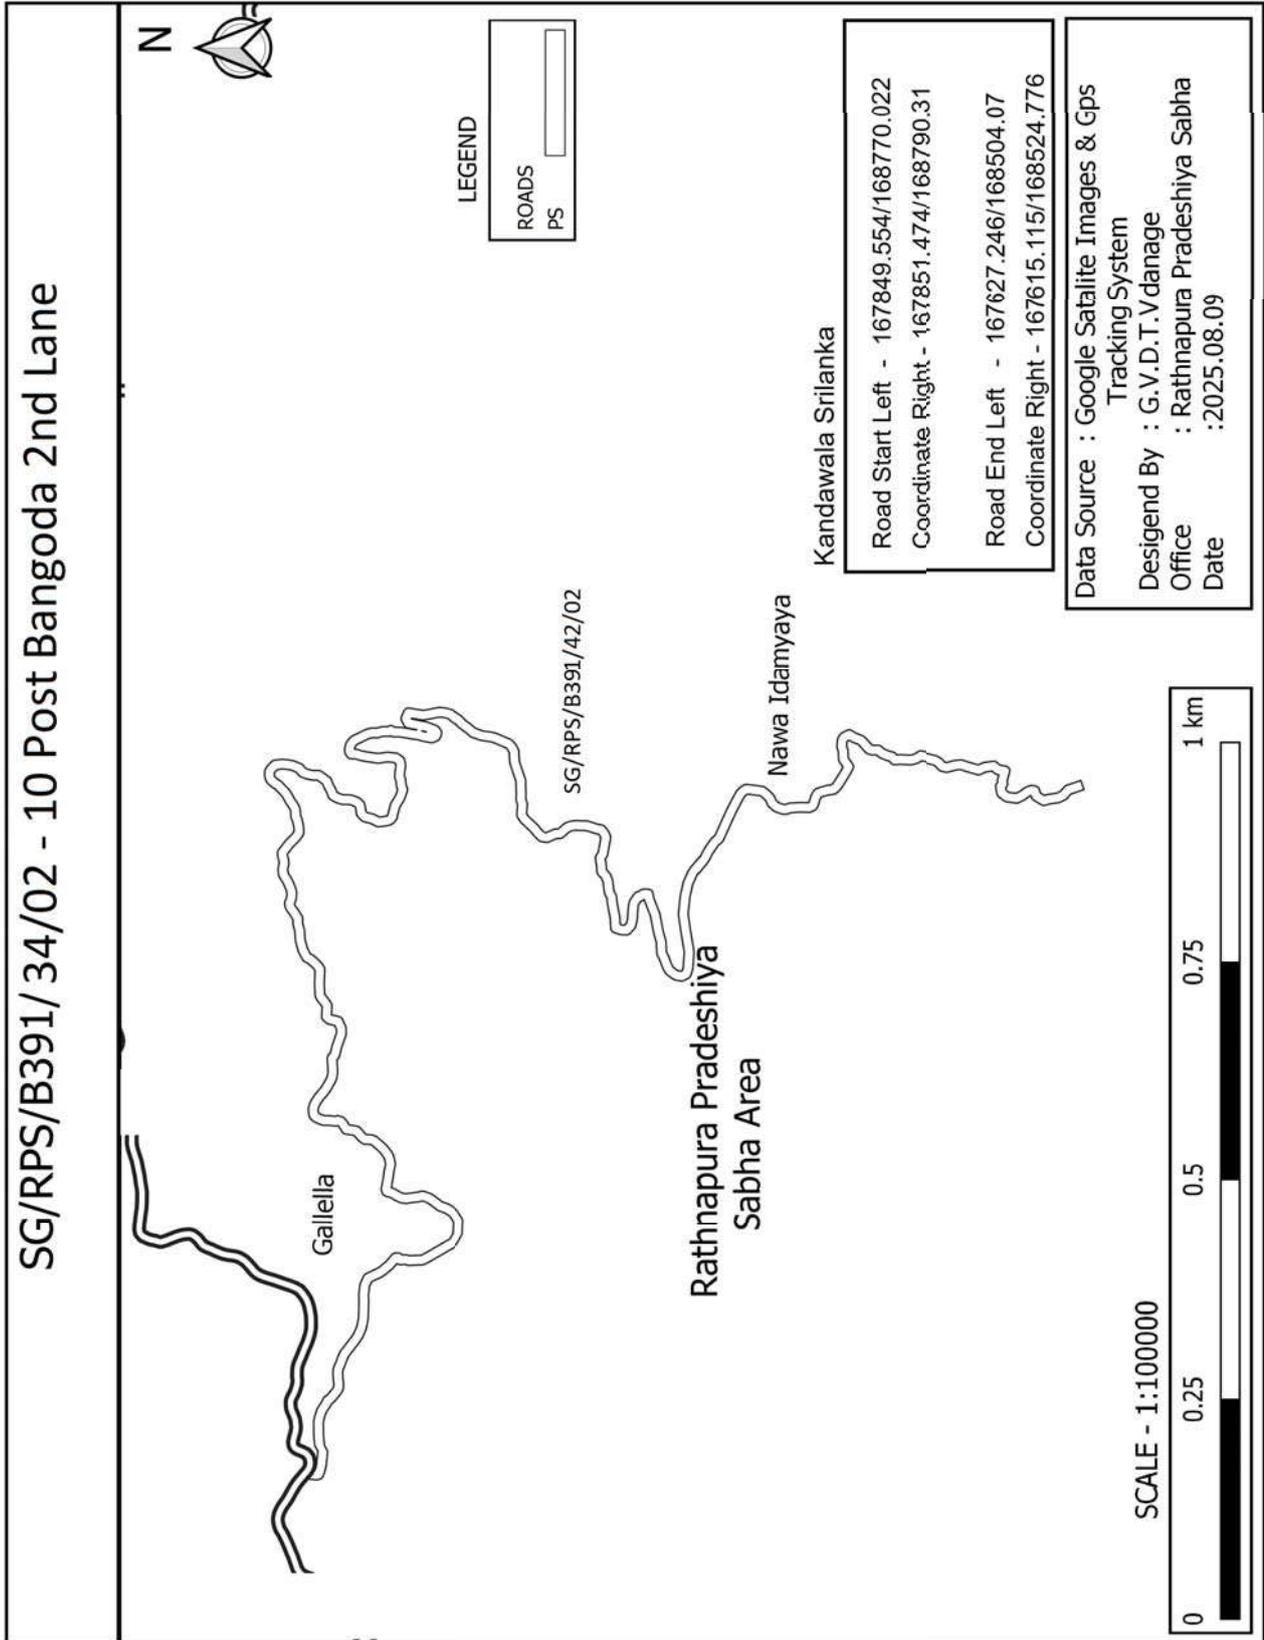


SG/RPS/B391/34/03 - Nawa Idamyaya 10 Kanuwa Road



LEGEND

ROADS	
PS	

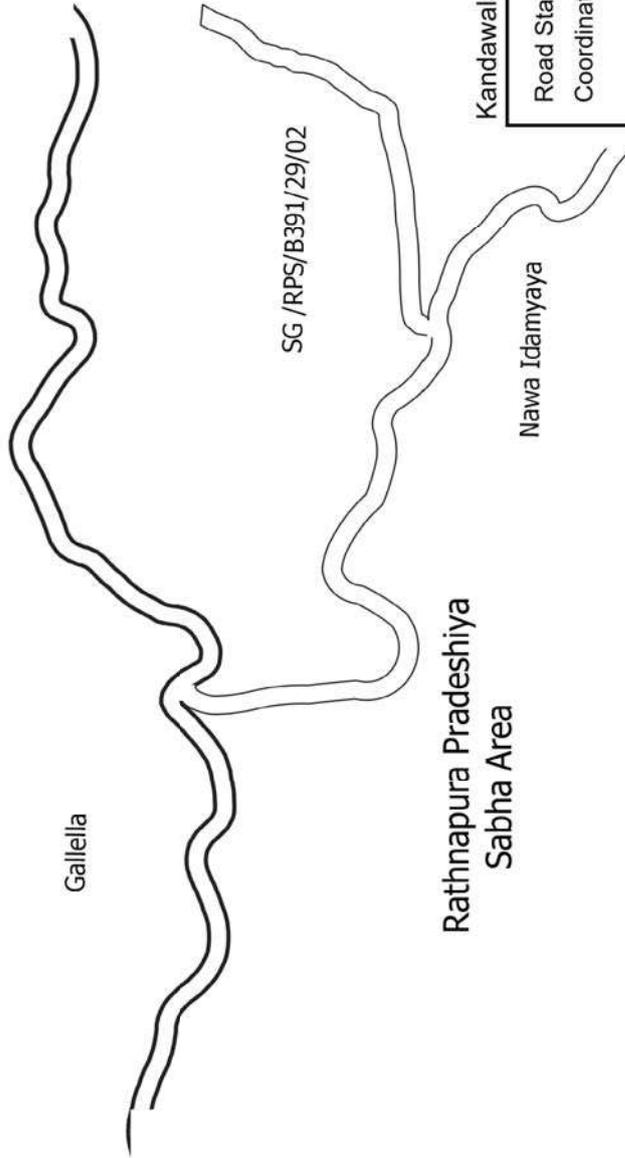


Kandawala Srilanka


Road Start Left - 167815.314/168877.285
Coordinate Right - 167809.767/168896.735
Road End Left - 167544.106/168846.343
Coordinate Right - 167544.907/168866.328


Data Source : Google Saialite Images & Gps
Tracking System
Desigend By : G.V.D.T.Vidanage
Office : Rathnapura Pradeshiya Sabha
Date :2025.08.09


SCALE - 1:500000




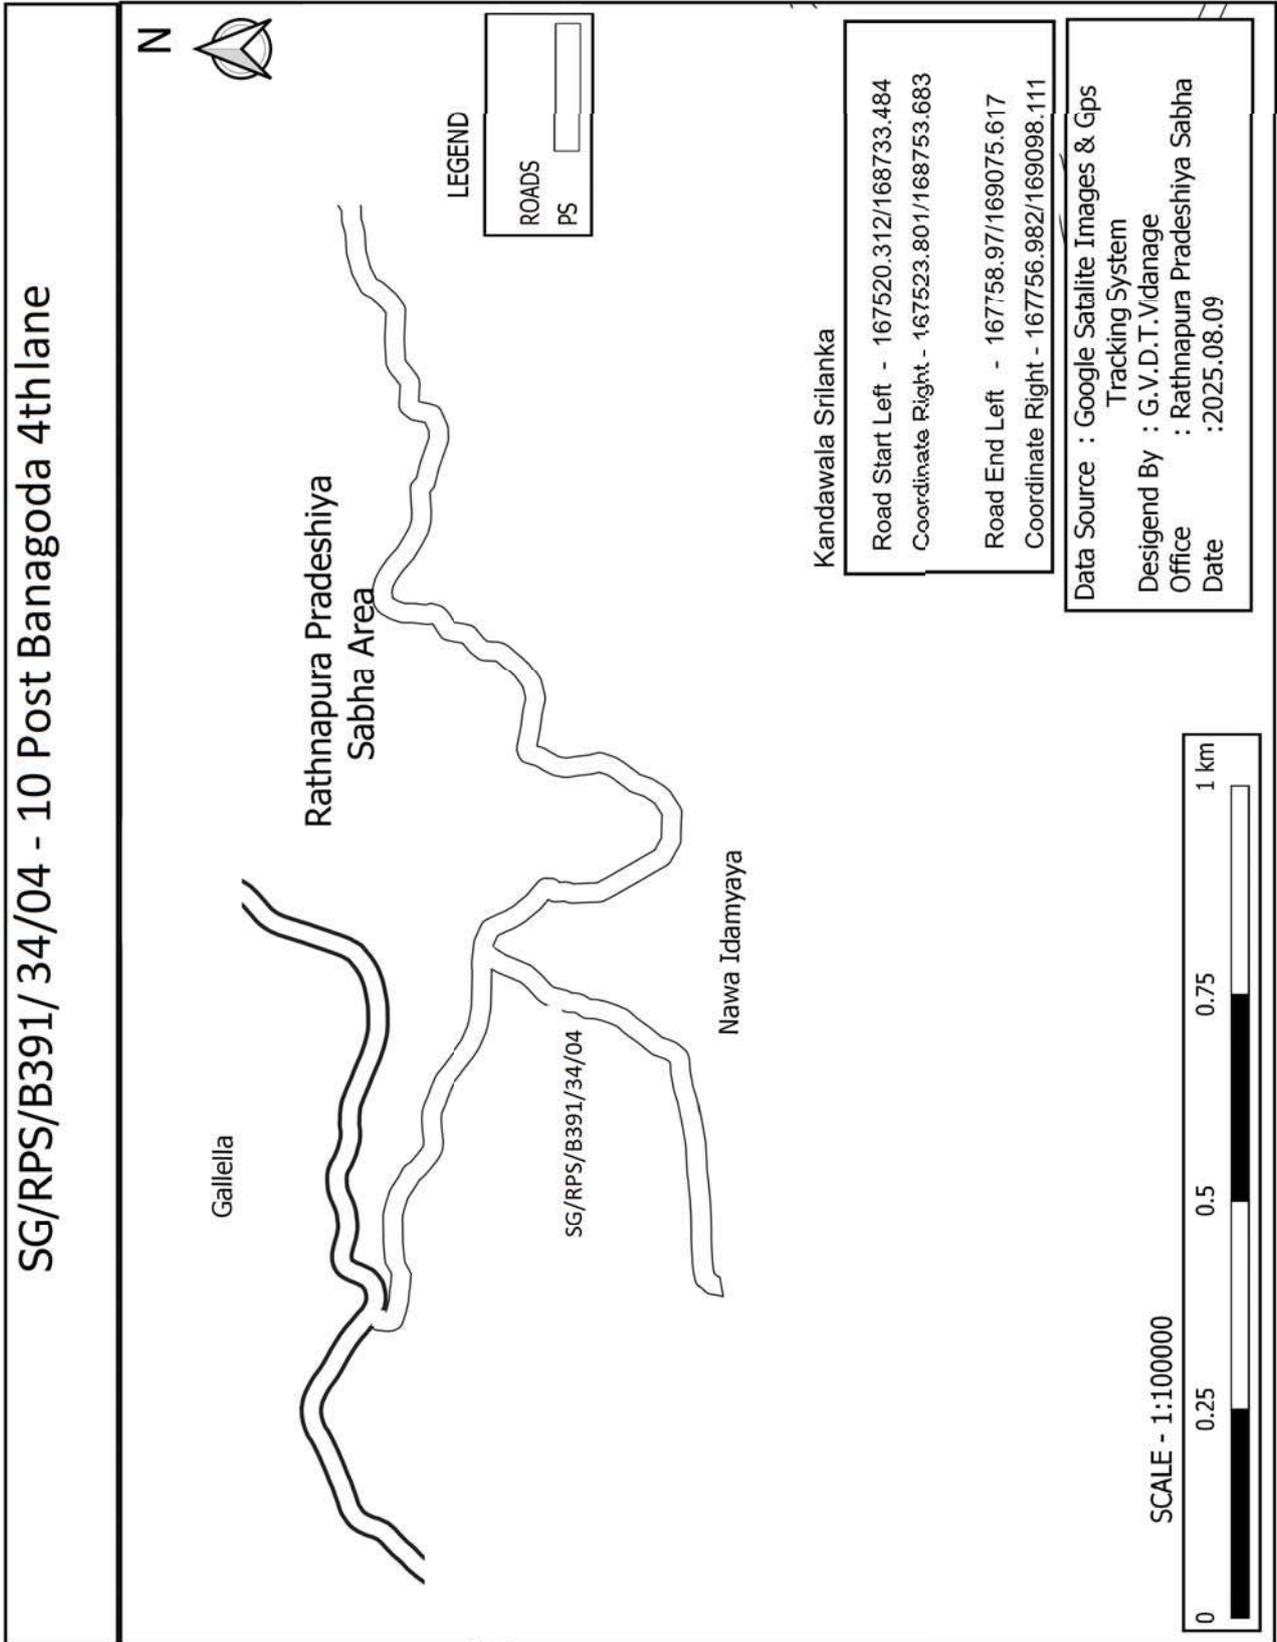

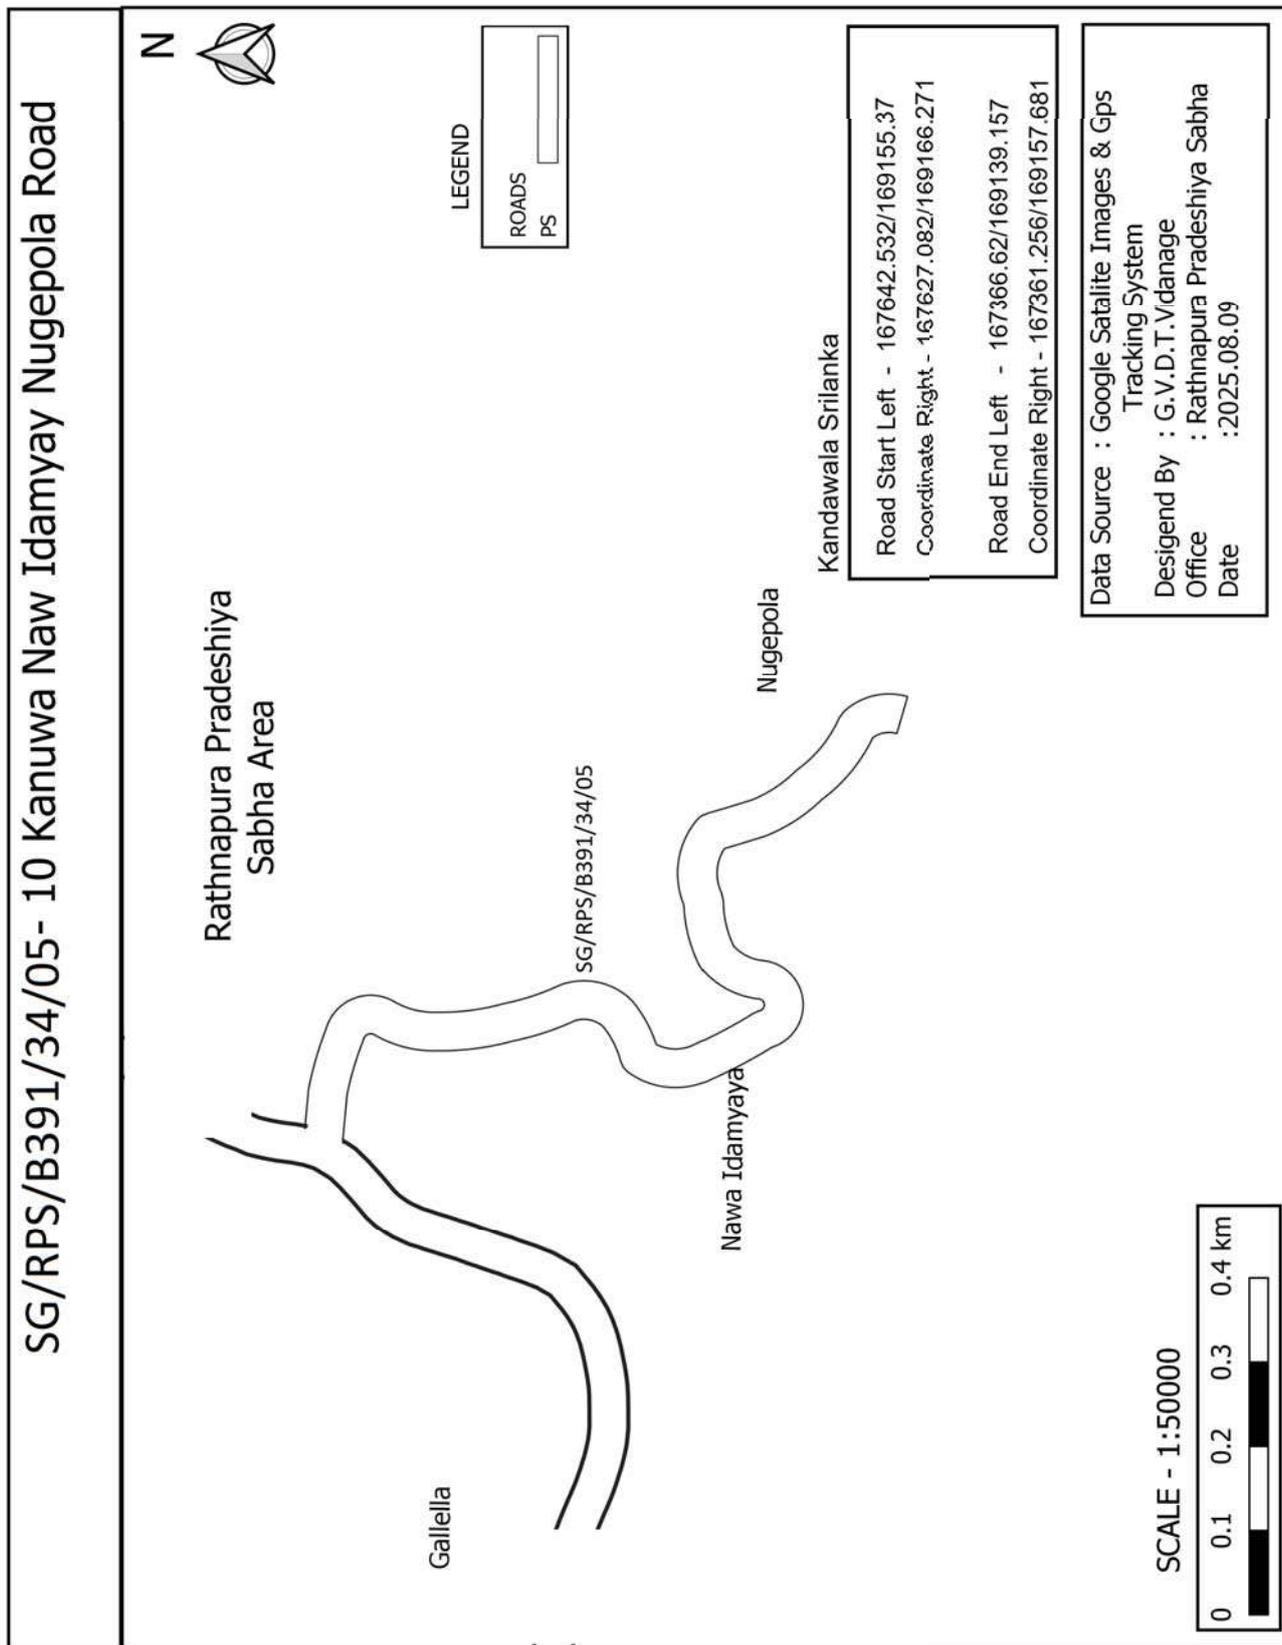

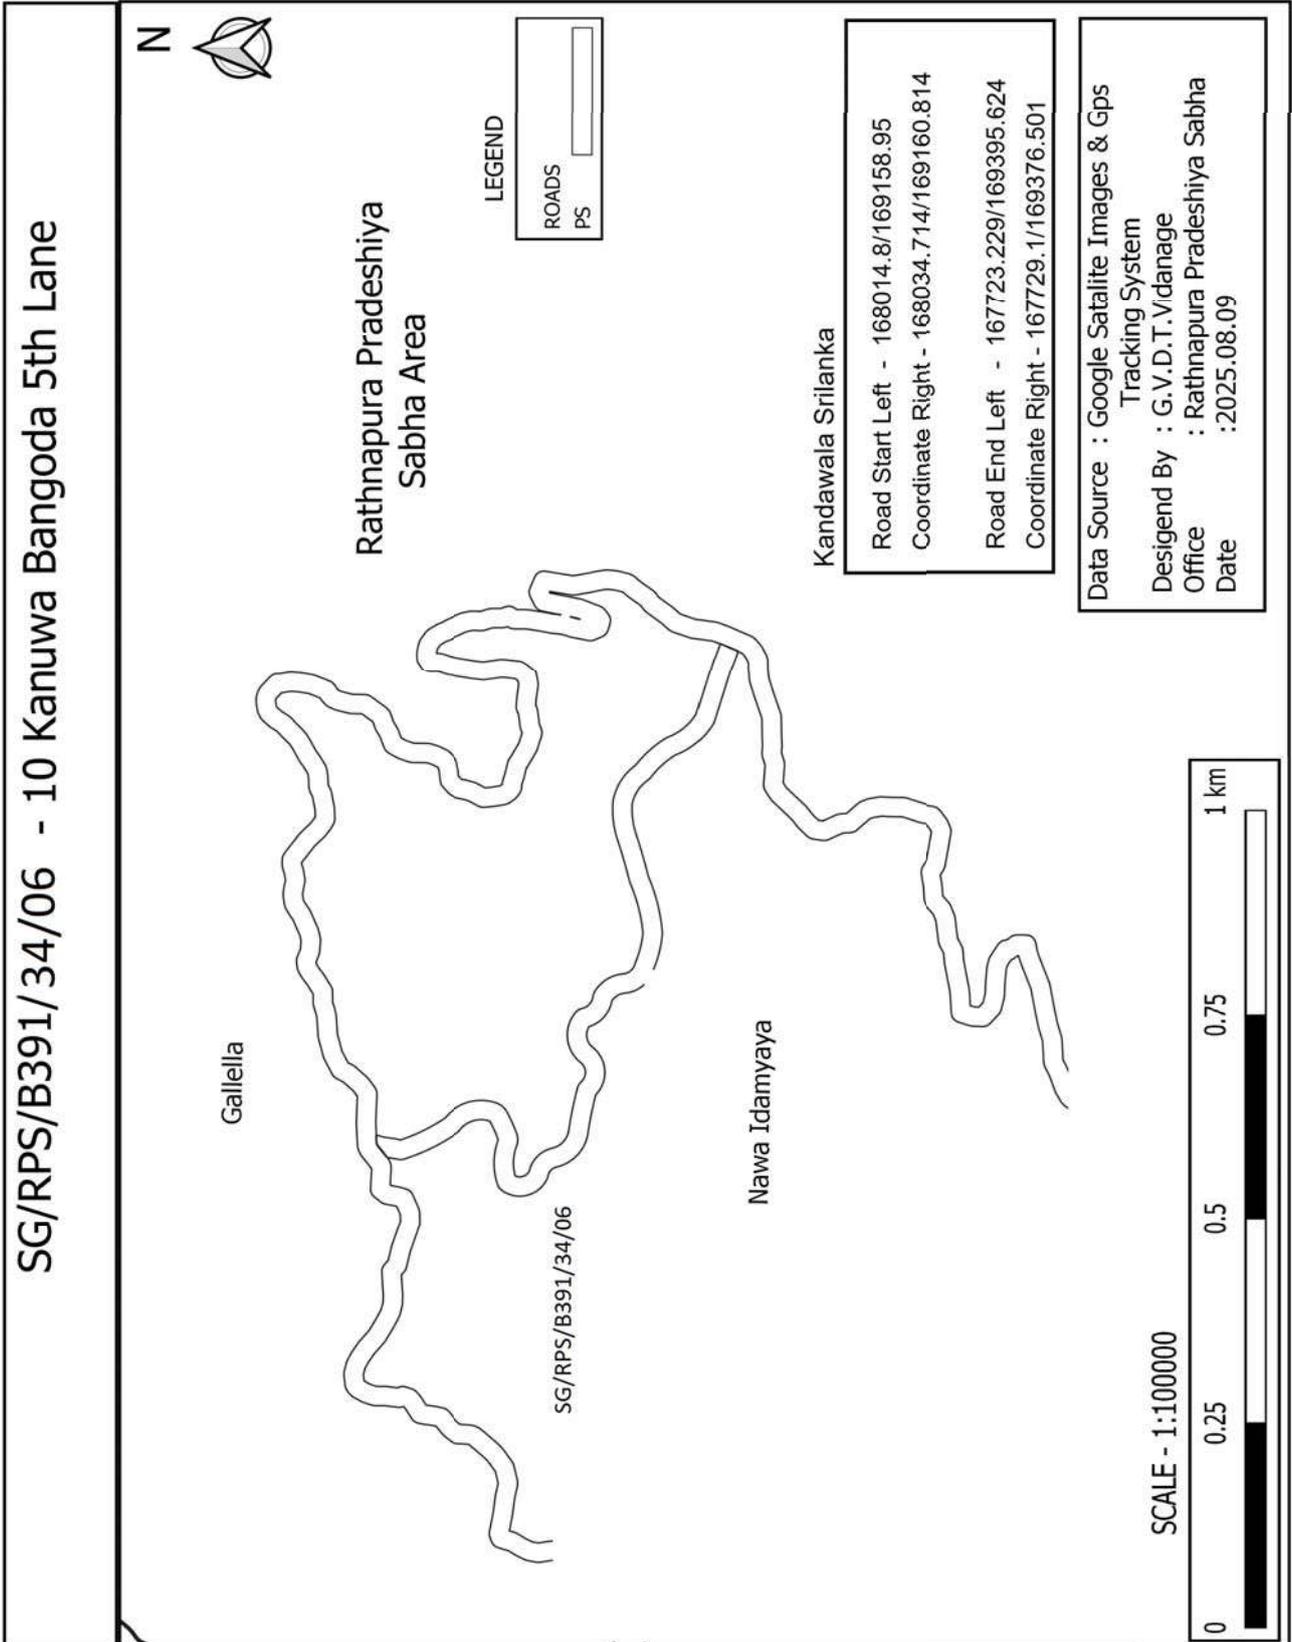

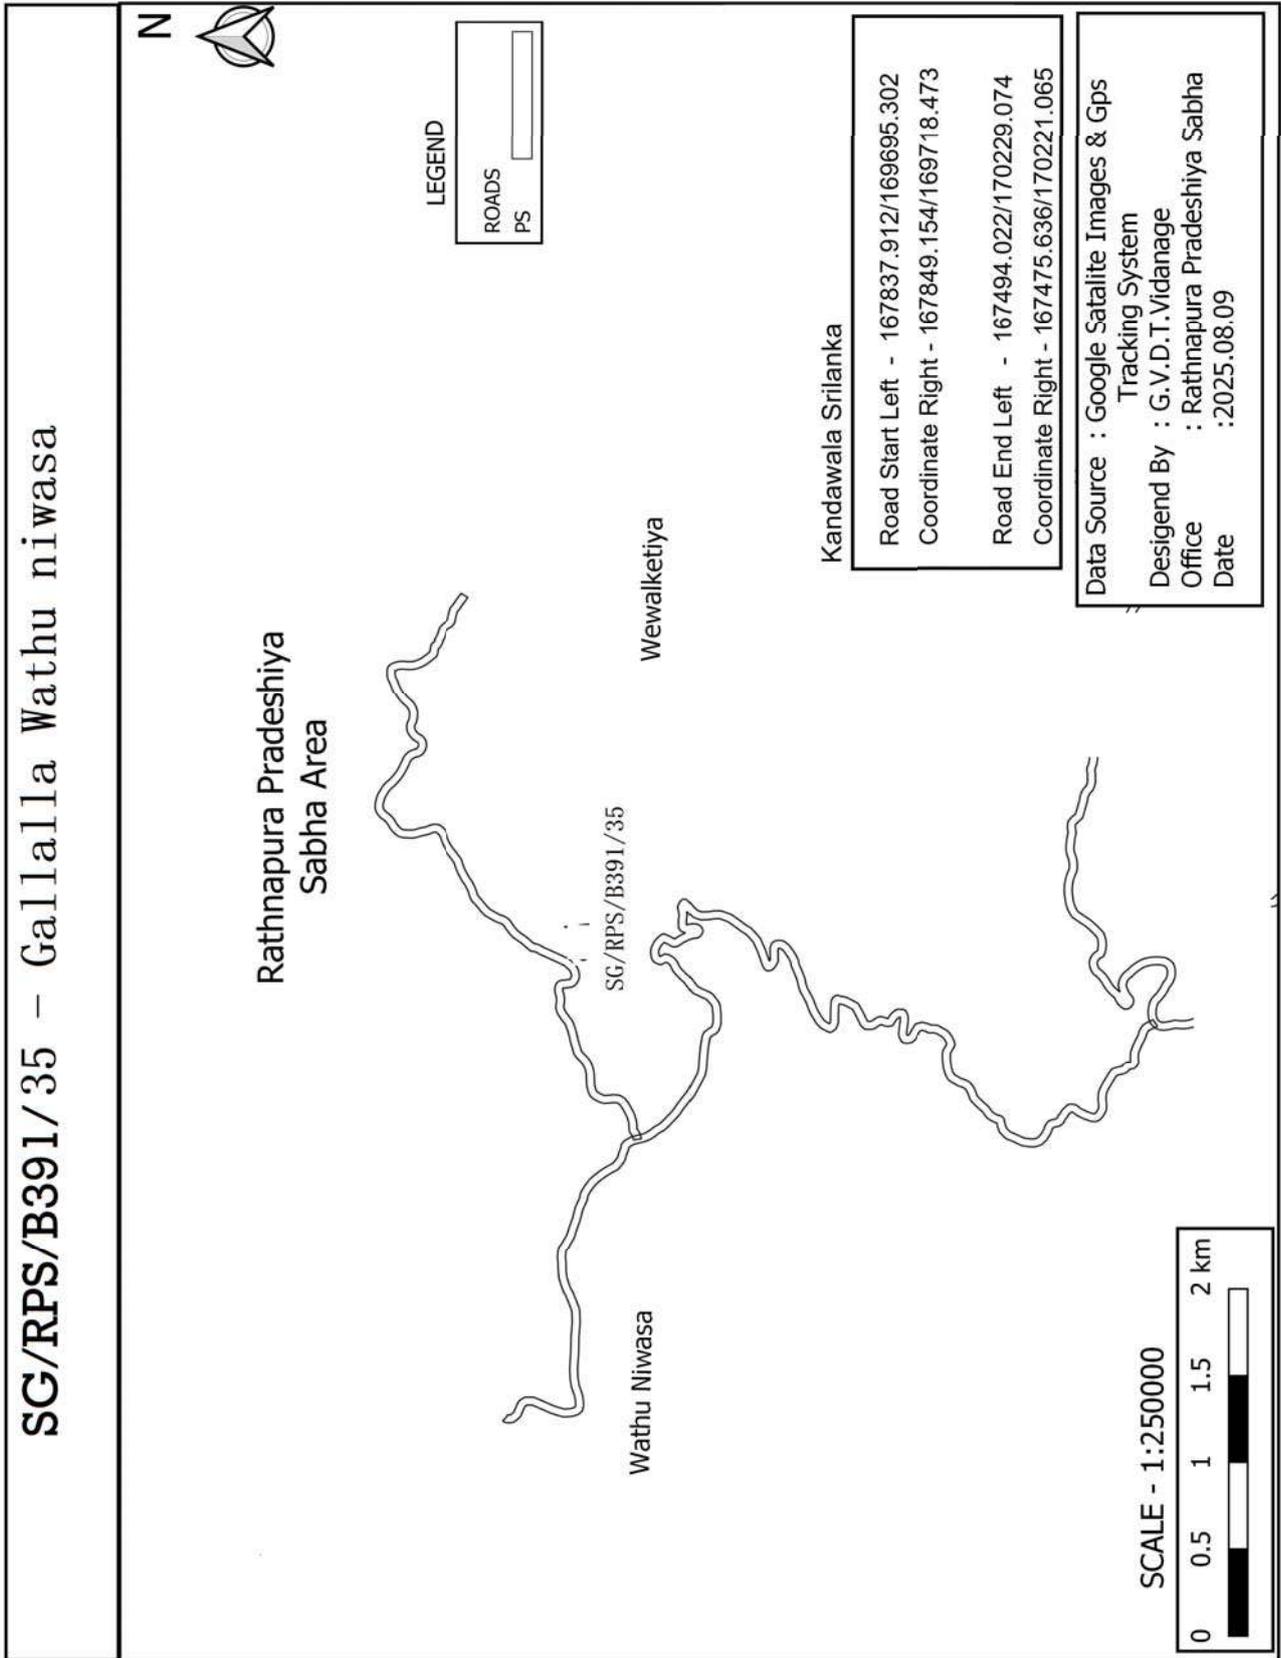

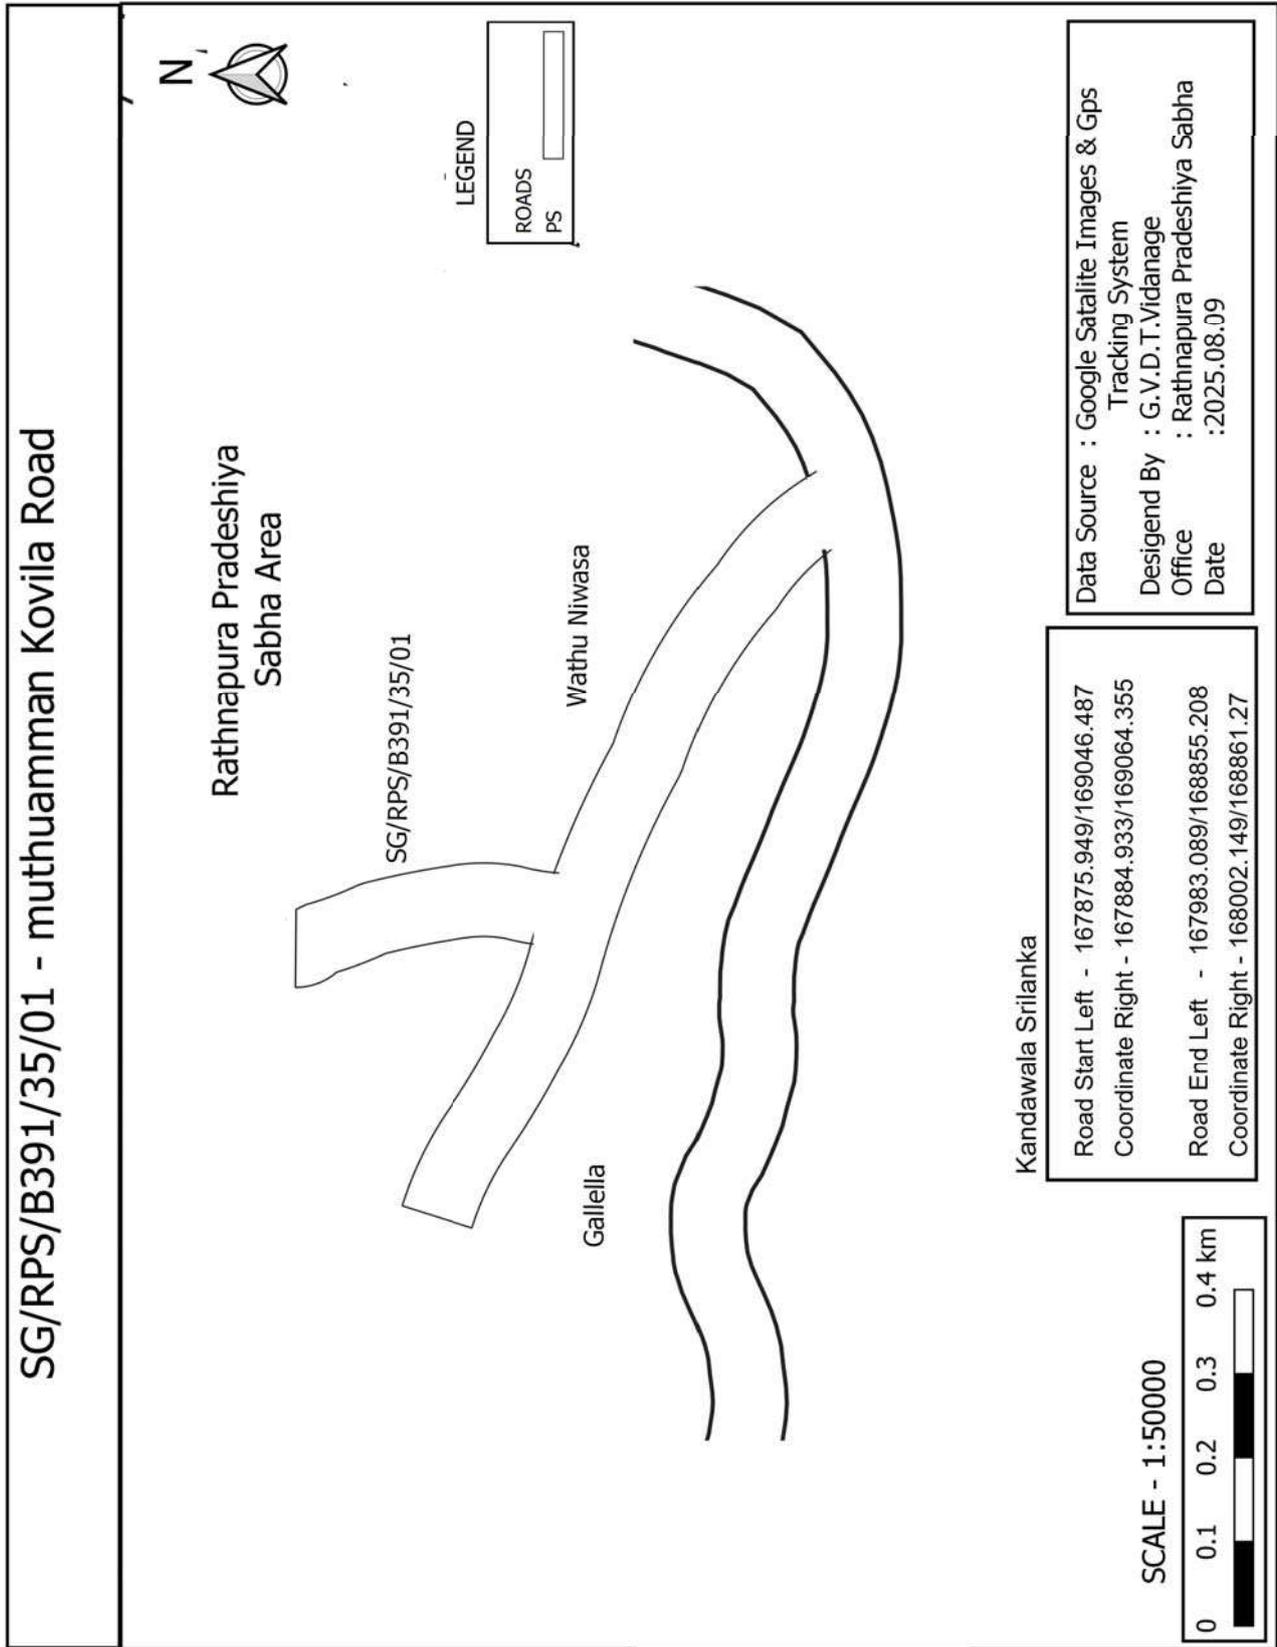

SG/RPS/B391/36 - Ranaviru Ranjan Jayasinha Road



Rathnapura Pradeshiya
Sabha Area

Nugepola

SG /RPS/B391/33

Gallella

LEGEND

ROADS
PS

Kandawala Srilanka


Road Start Left - 167953.522/168931.706
Coordinate Right - 167953.972/168951.702


Road End Left - 168030.865/168940.738
Coordinate Right - 168030.911/168920.739

SCALE - 1:50000

0 0.1 0.2 0.3 0.4 km

Data Source : Google Satalite Images & Gps
Tracking System
Desigend By : G.V.D.T.Vdanage
Office : Rathnapura Pradeshiya Sabha
Date :2025.08.09

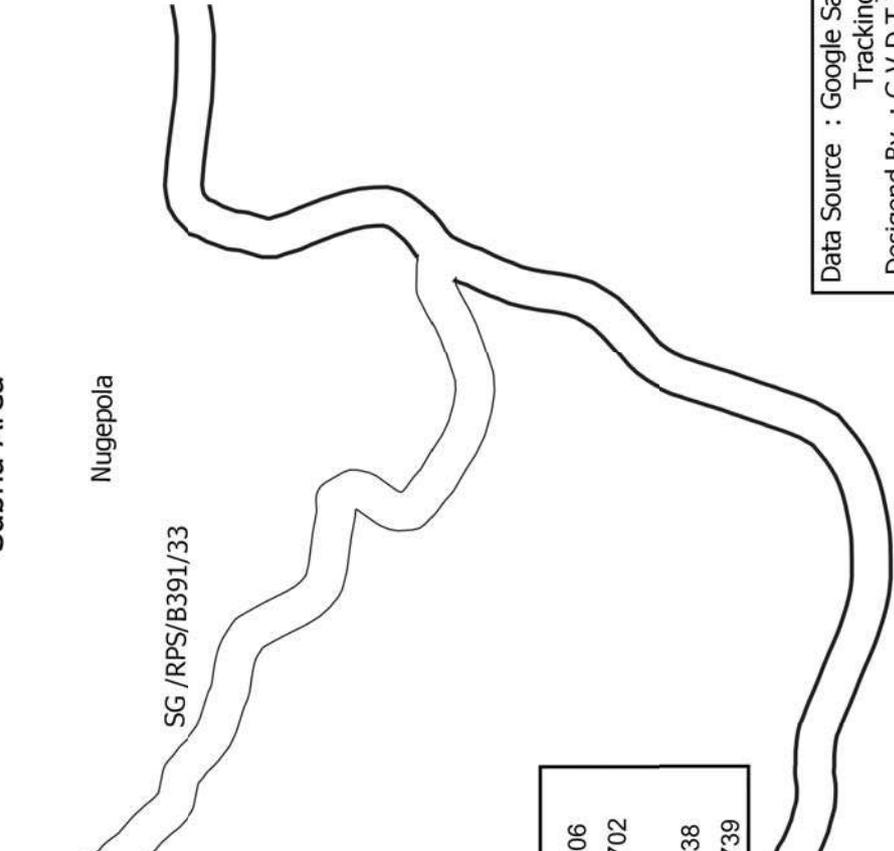

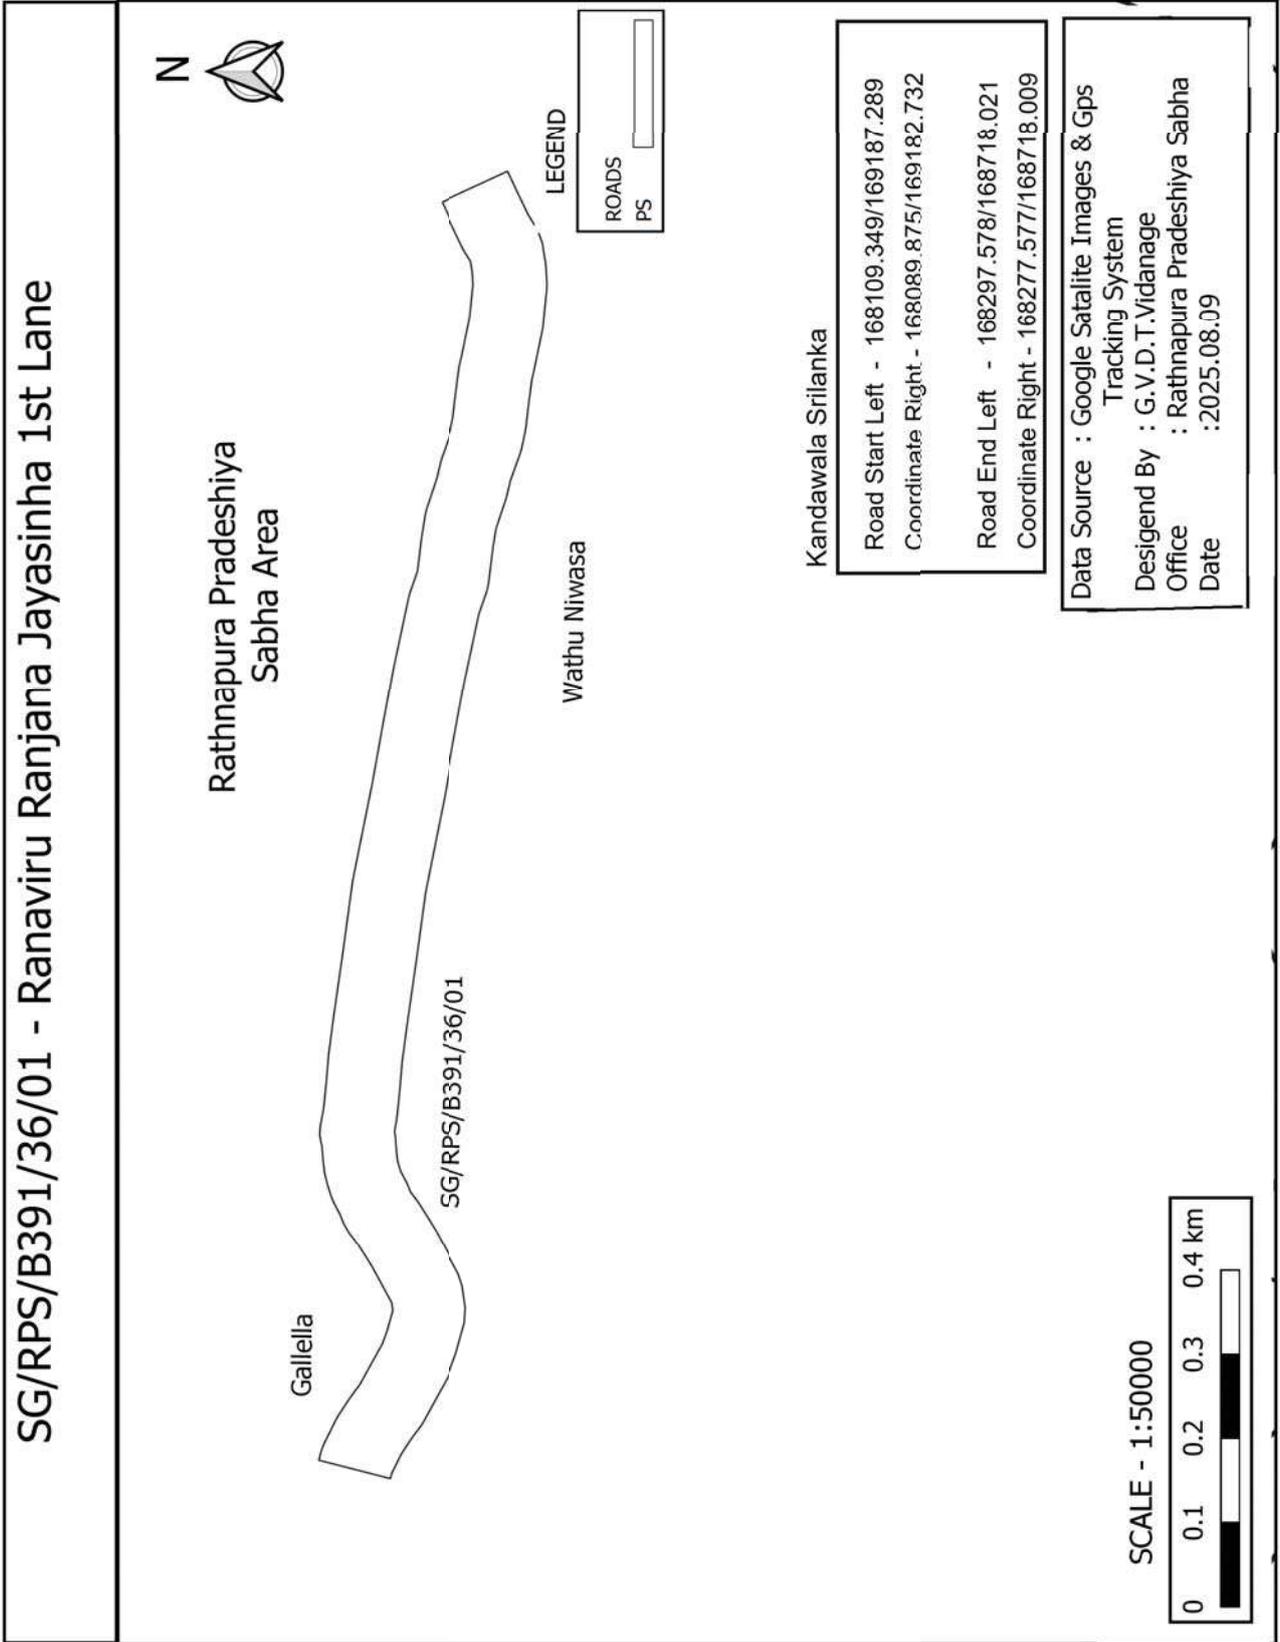


SG/RPS/B391/38 - Kapuwathta Road



Rathnapura Pradeshiya Sabha Area

Dehenakanda

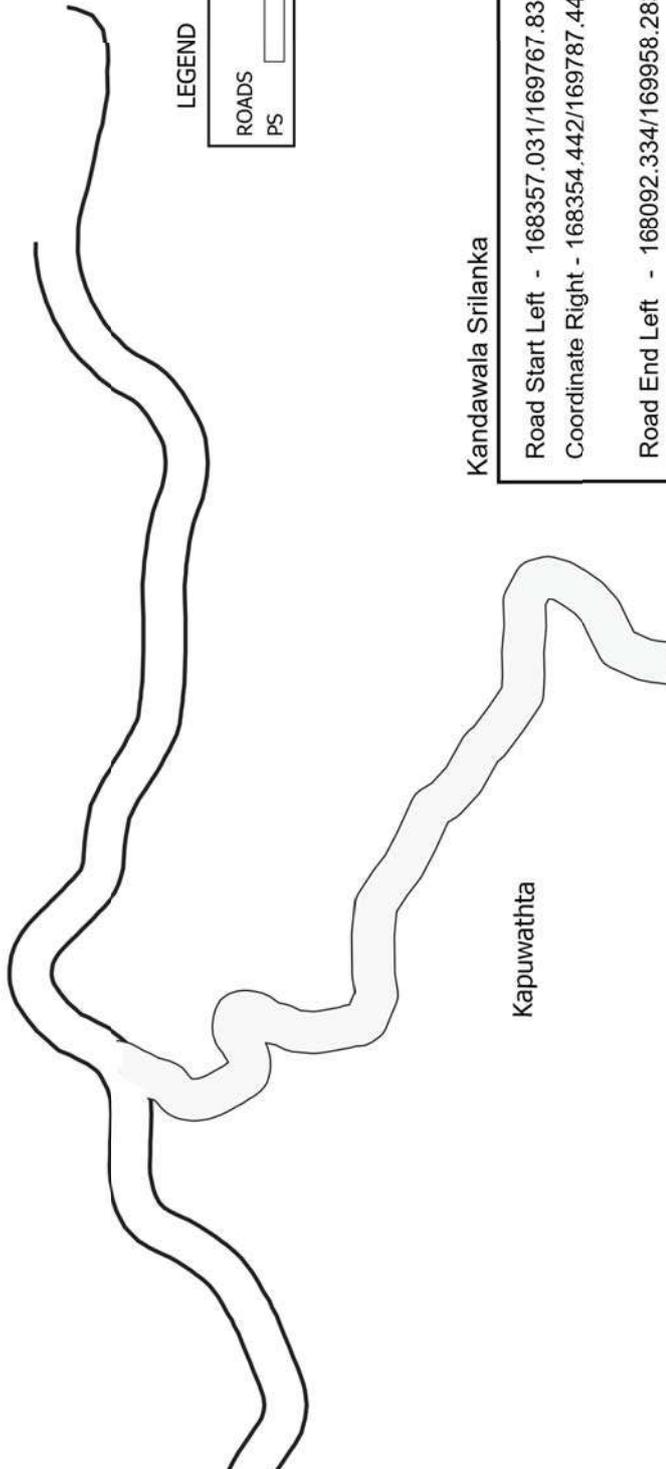

Kapuwathta

Kandawala Srilanka

Road Start Left	- 168357.031/169767.832
Coordinate Right	- 168354.442/169787.442
Road End Left	- 168092.334/169958.283
Coordinate Right	- 168089.996/169977.895


LEGEND


ROADS	
PS	


SCALE - 1:50000





Data Source	: Google Satalite Images & Gps Tracking System
Desigend By	: G.V.D.T.Vidanage
Office	: Rathnapura Pradeshiya Sabha
Date	: 2025.08.09

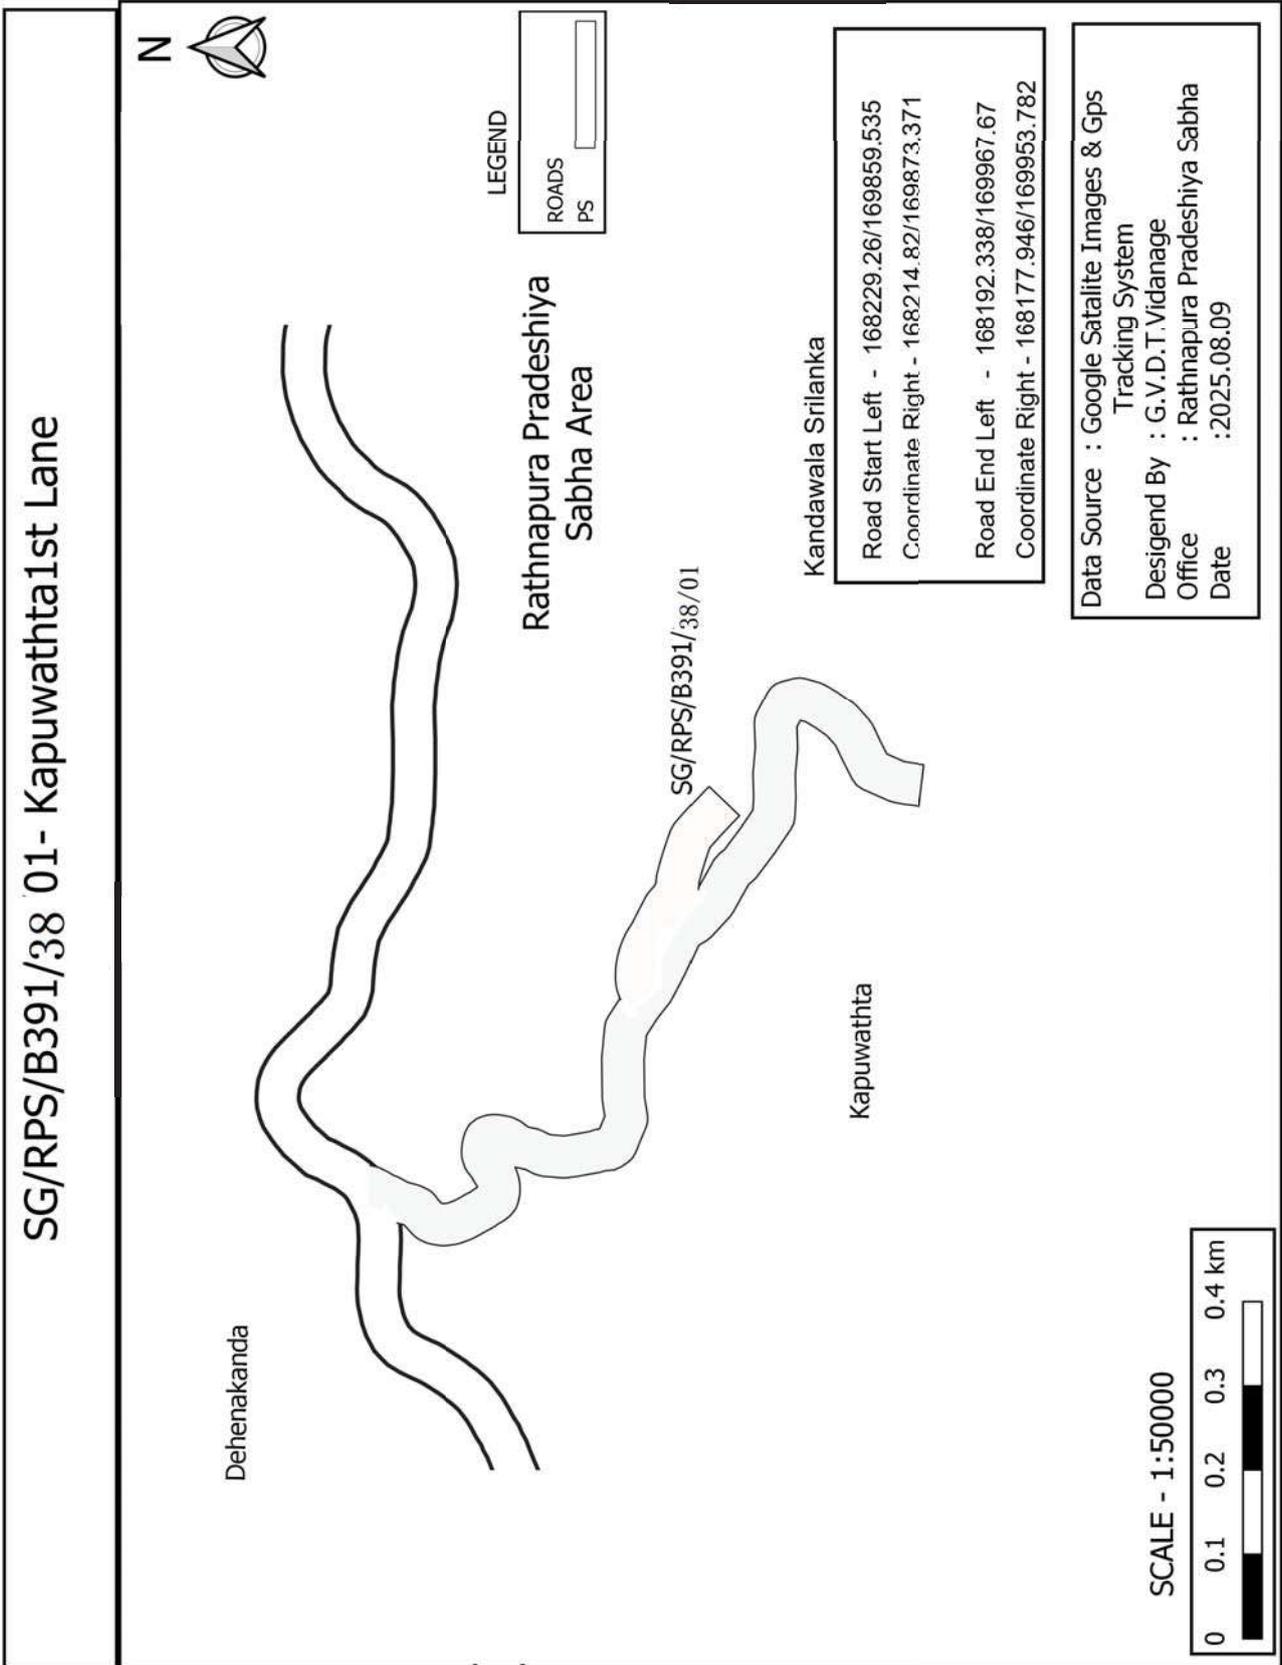


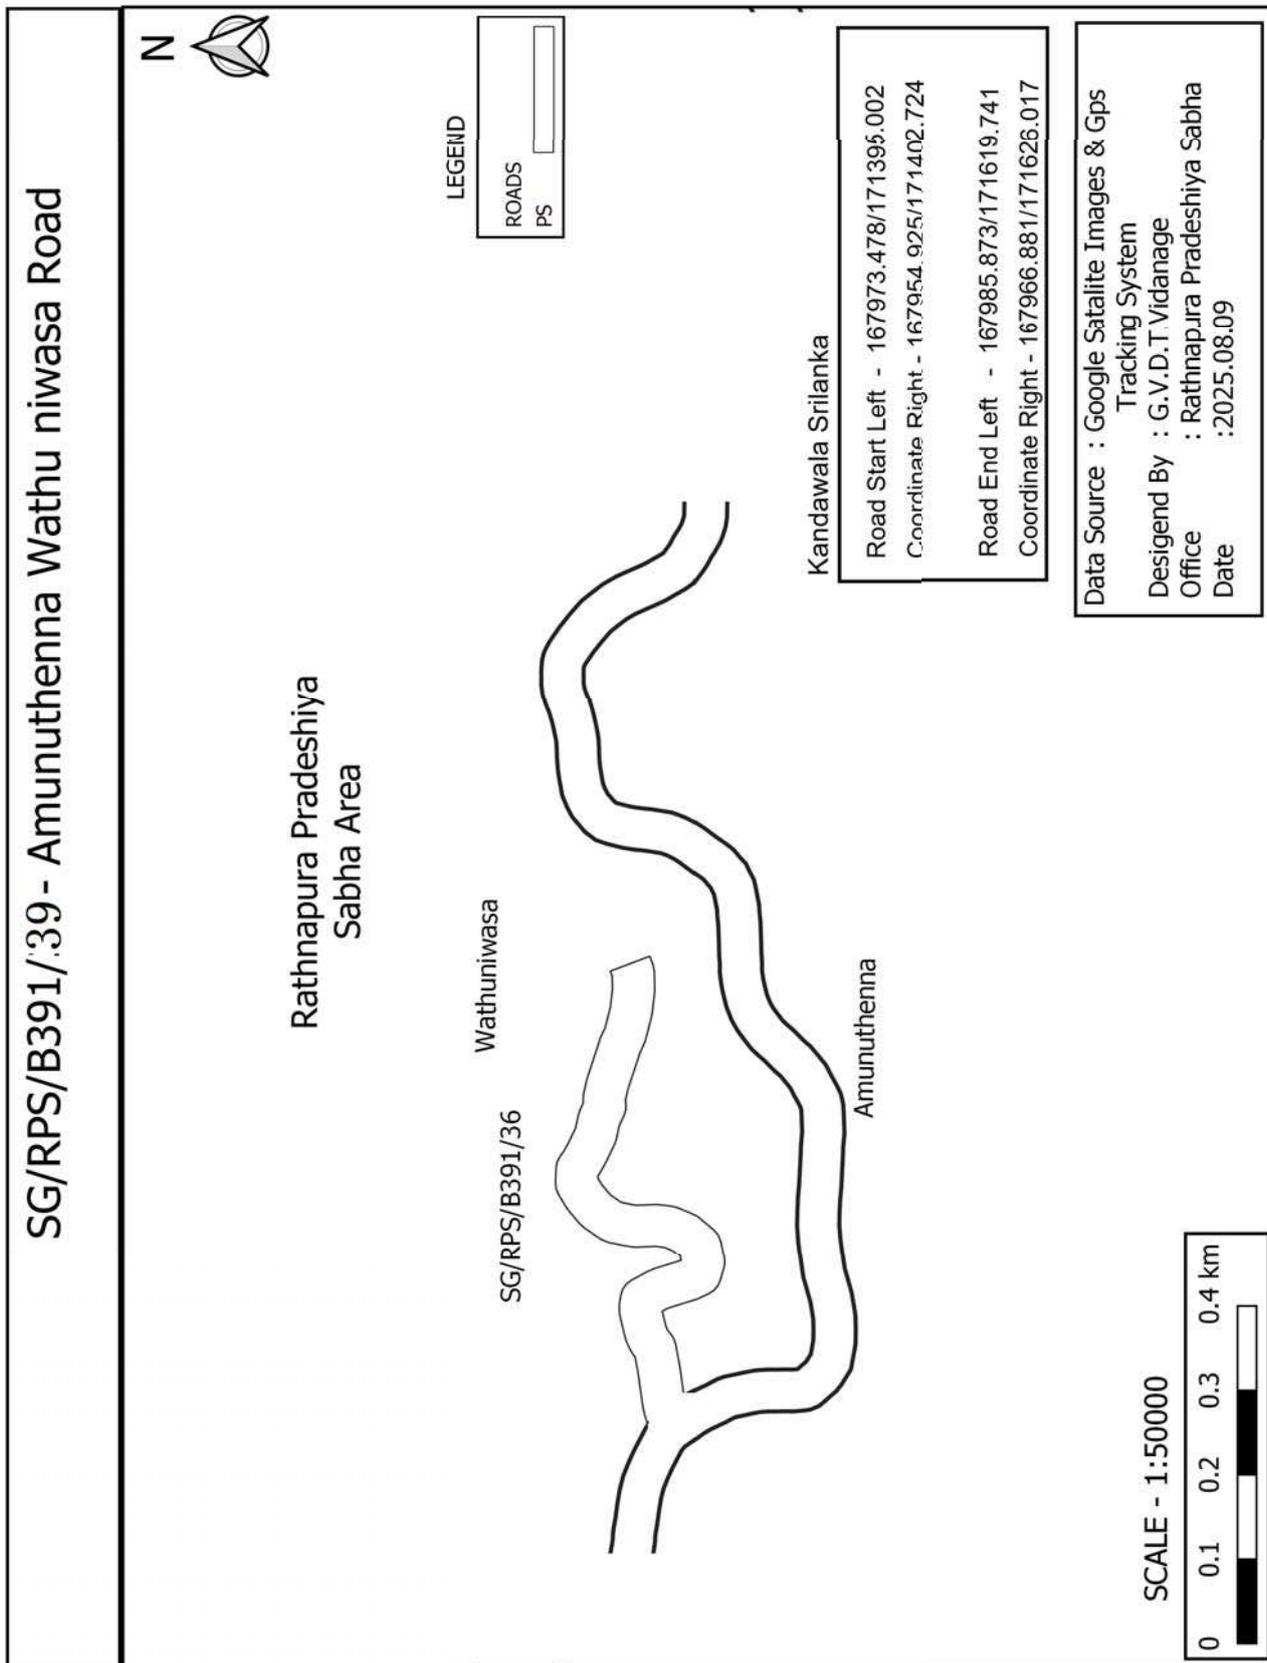


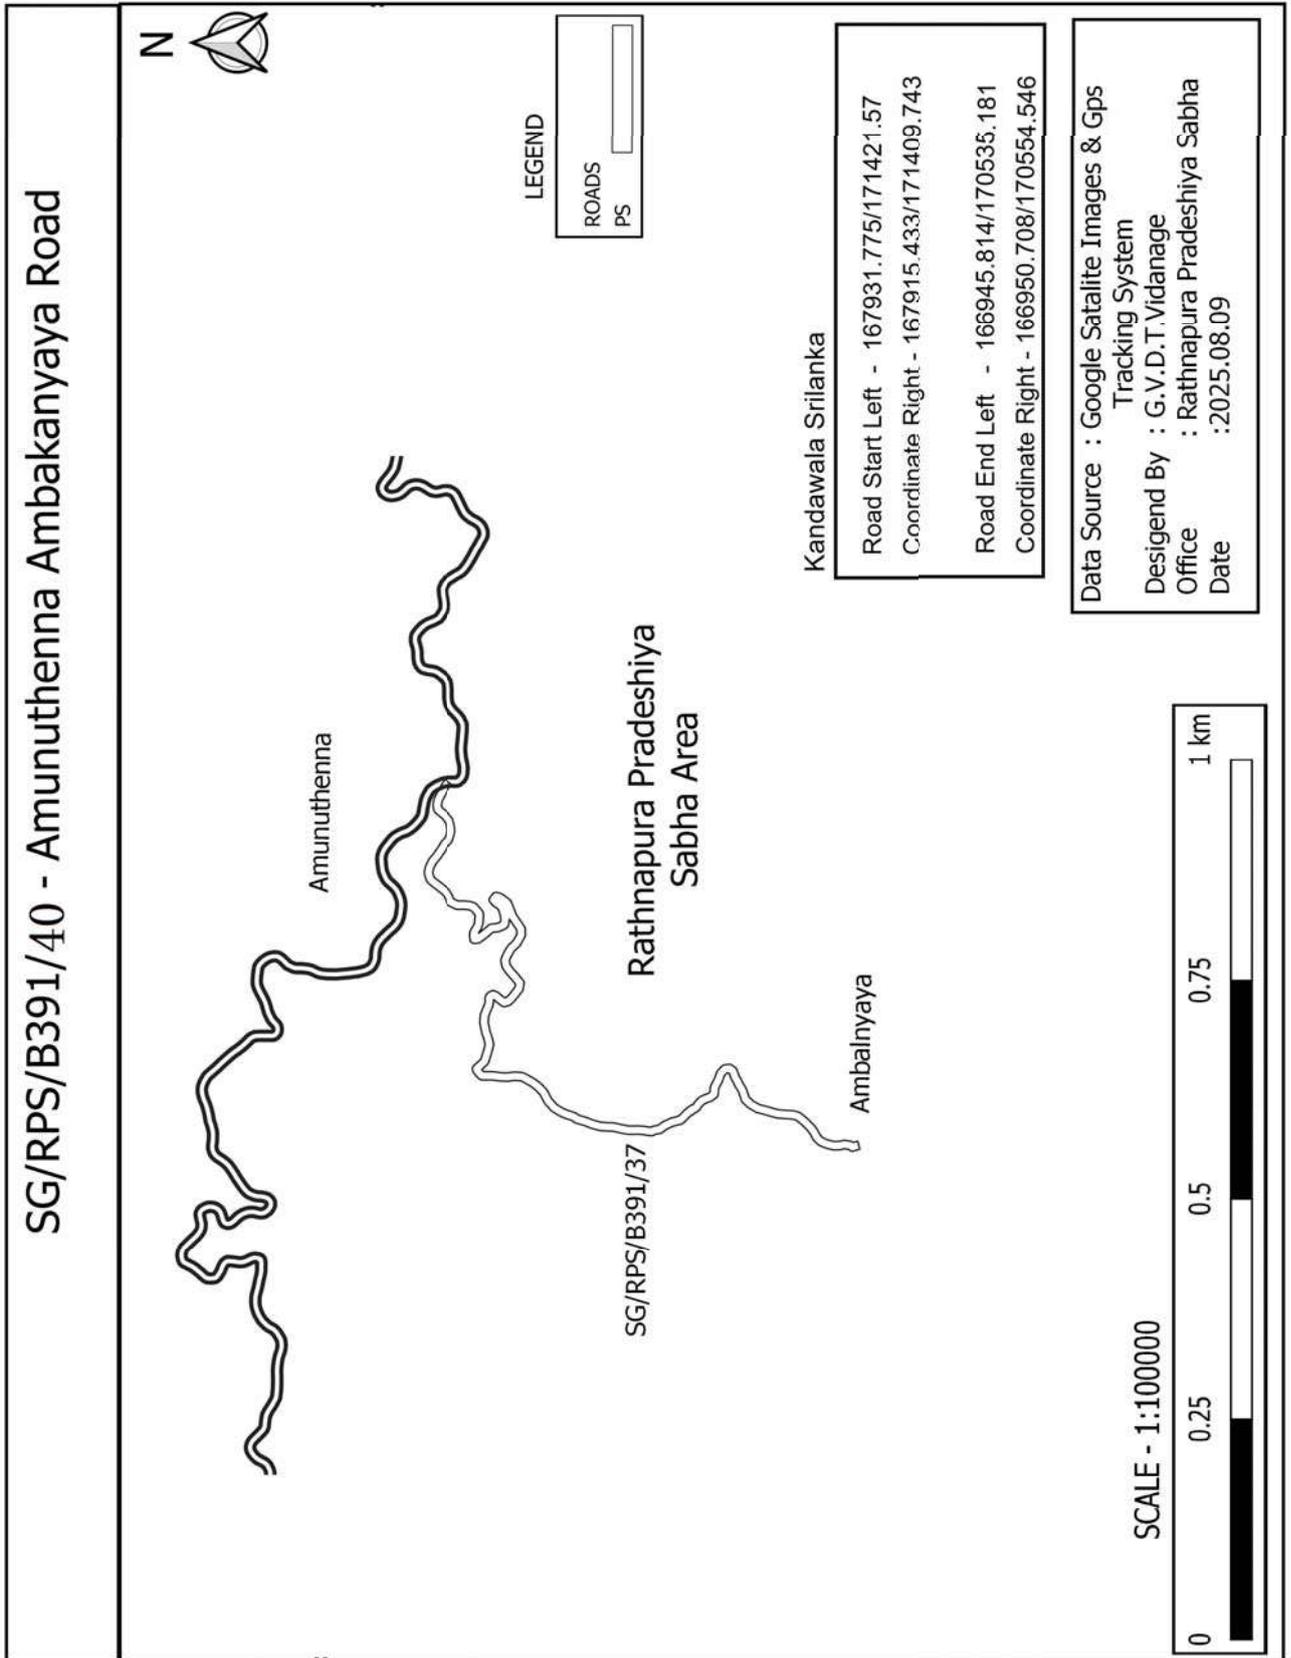


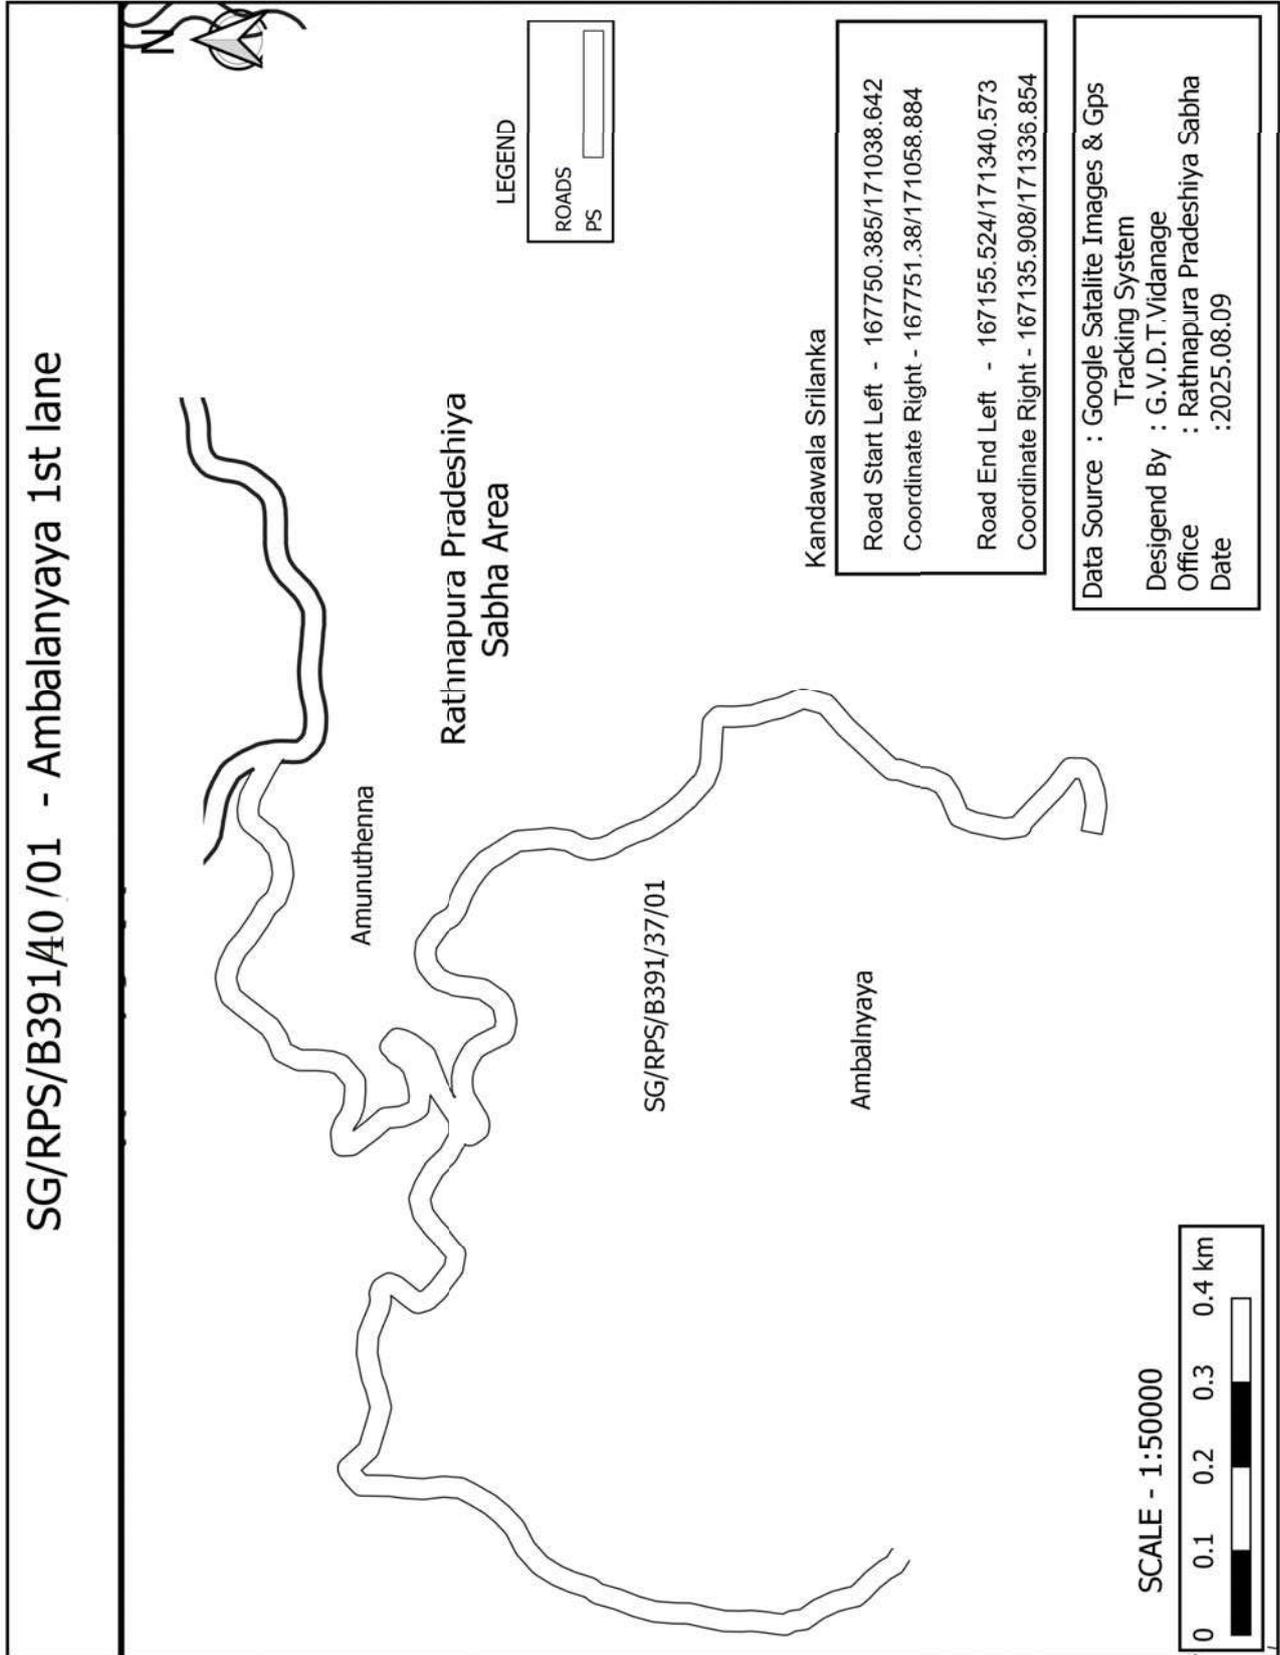


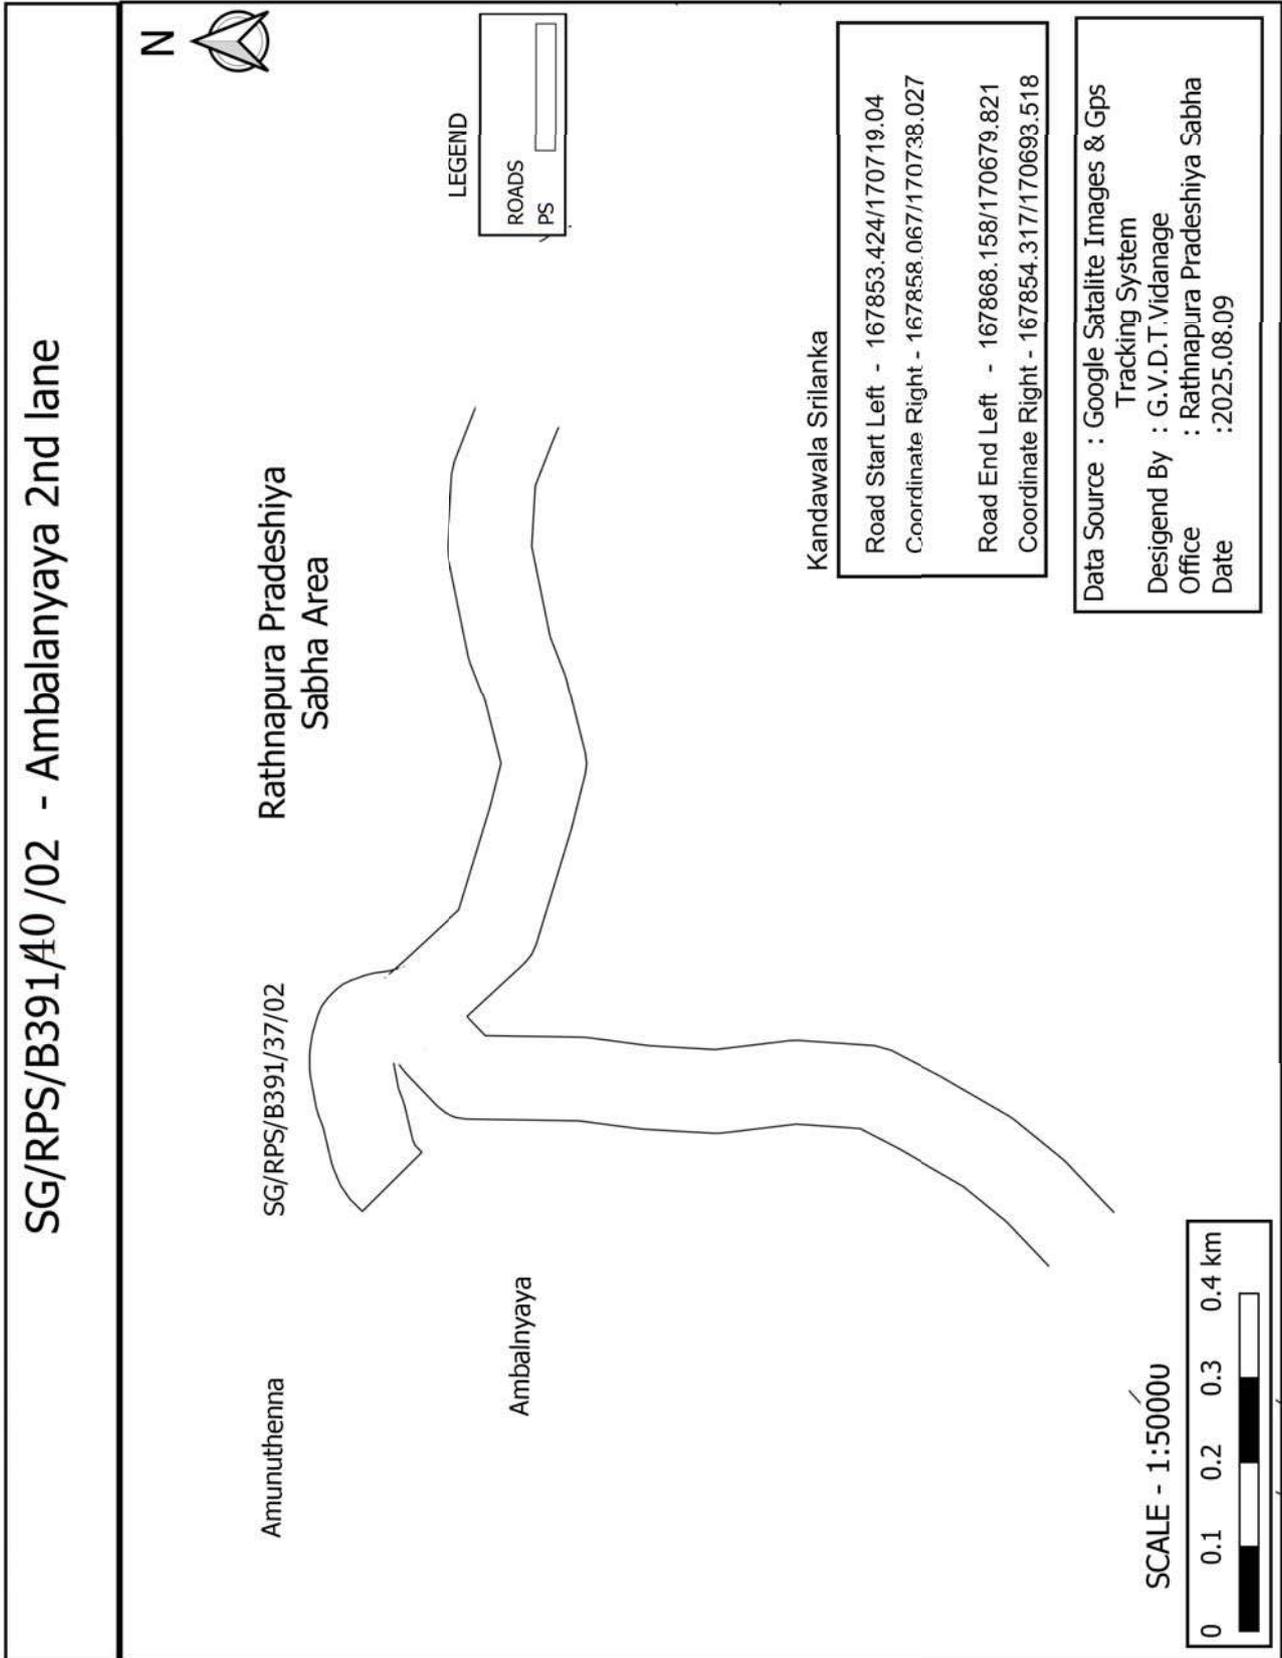


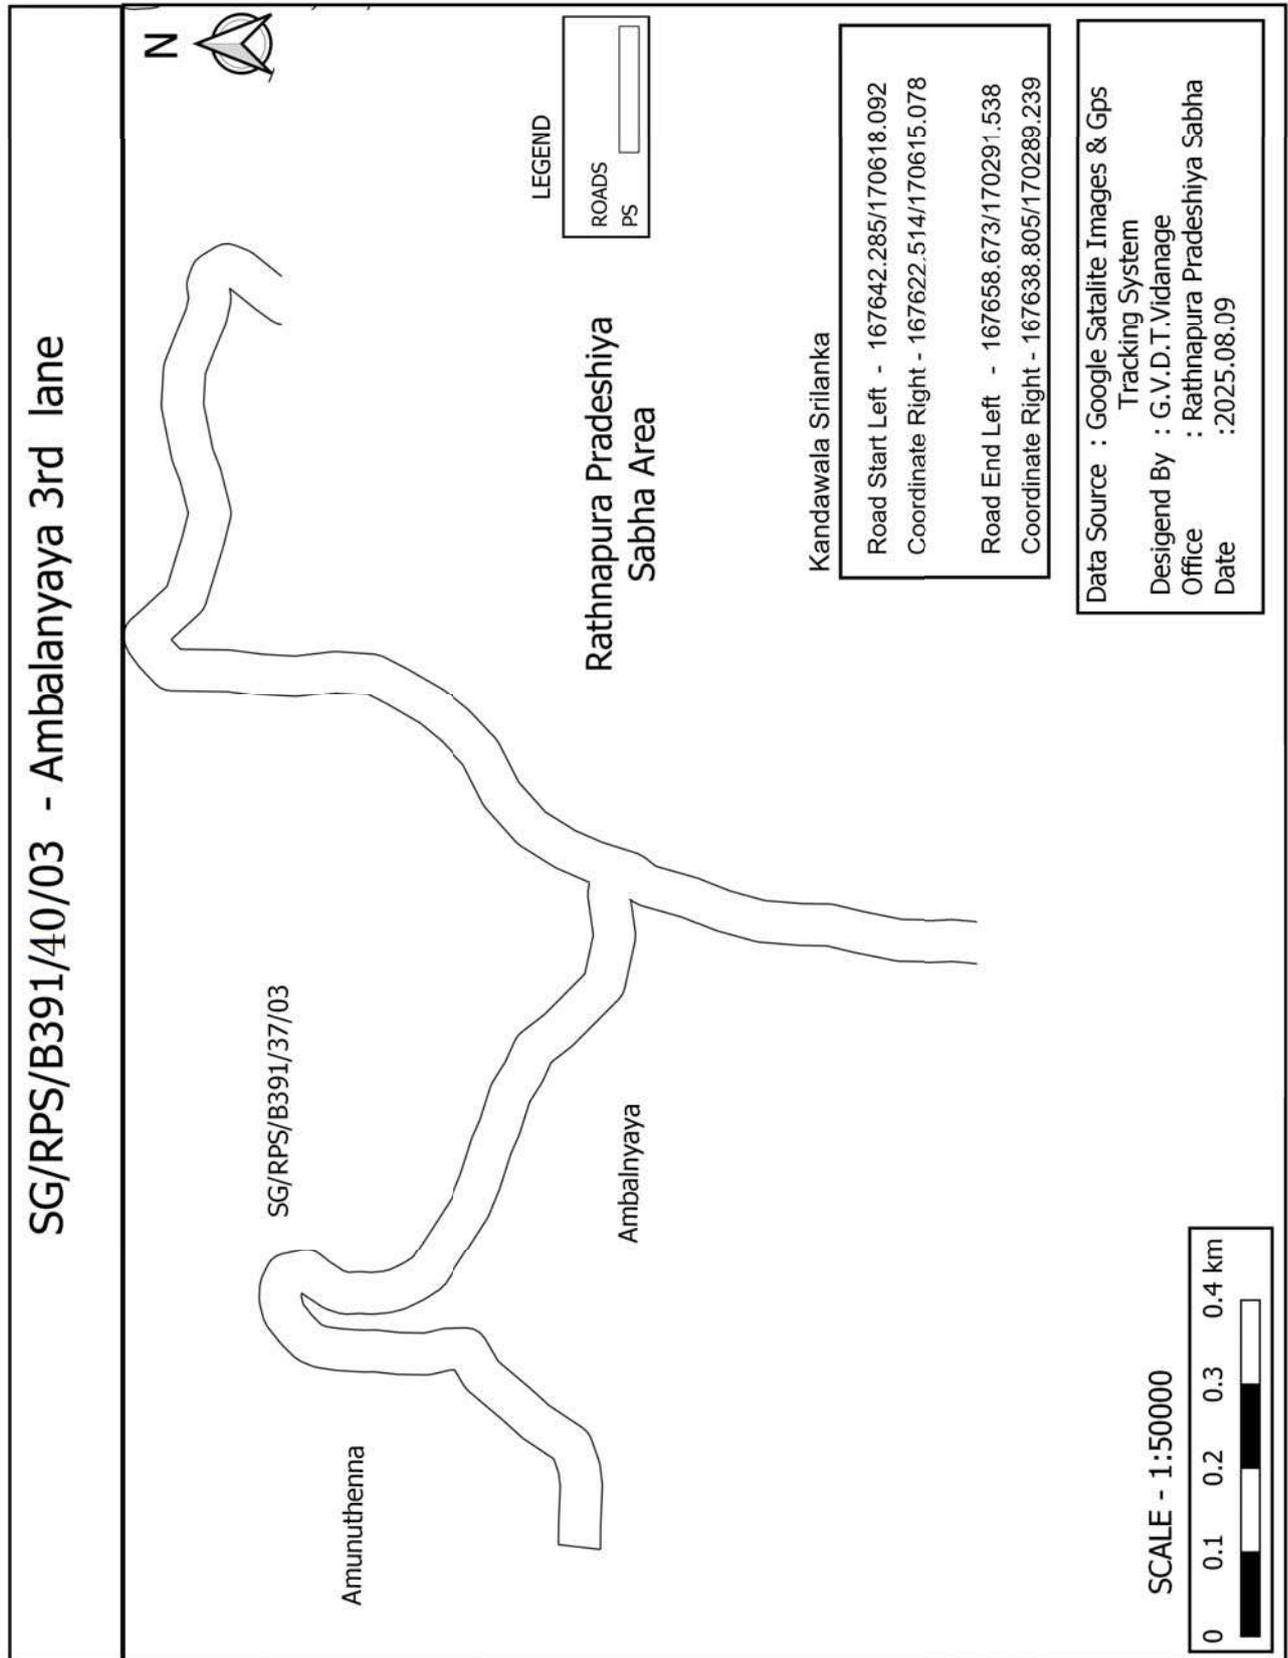


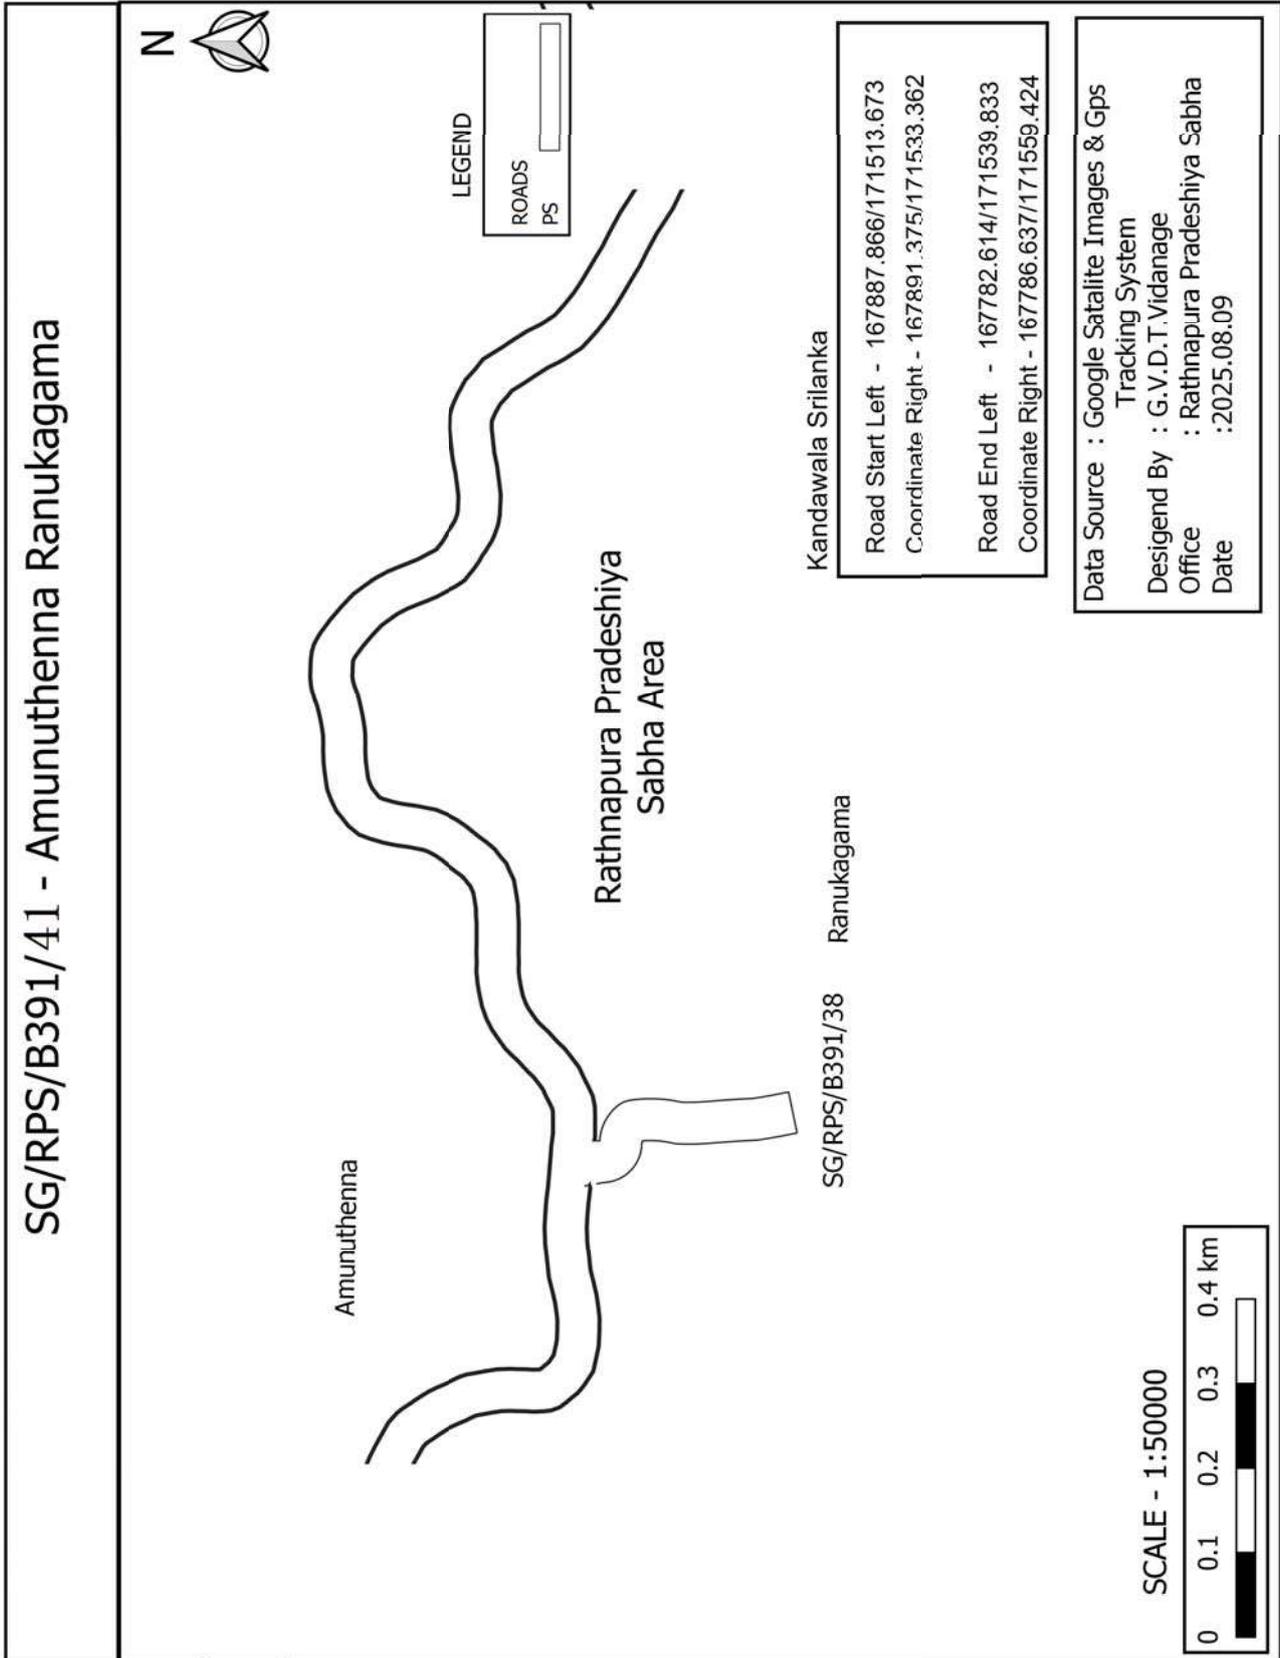


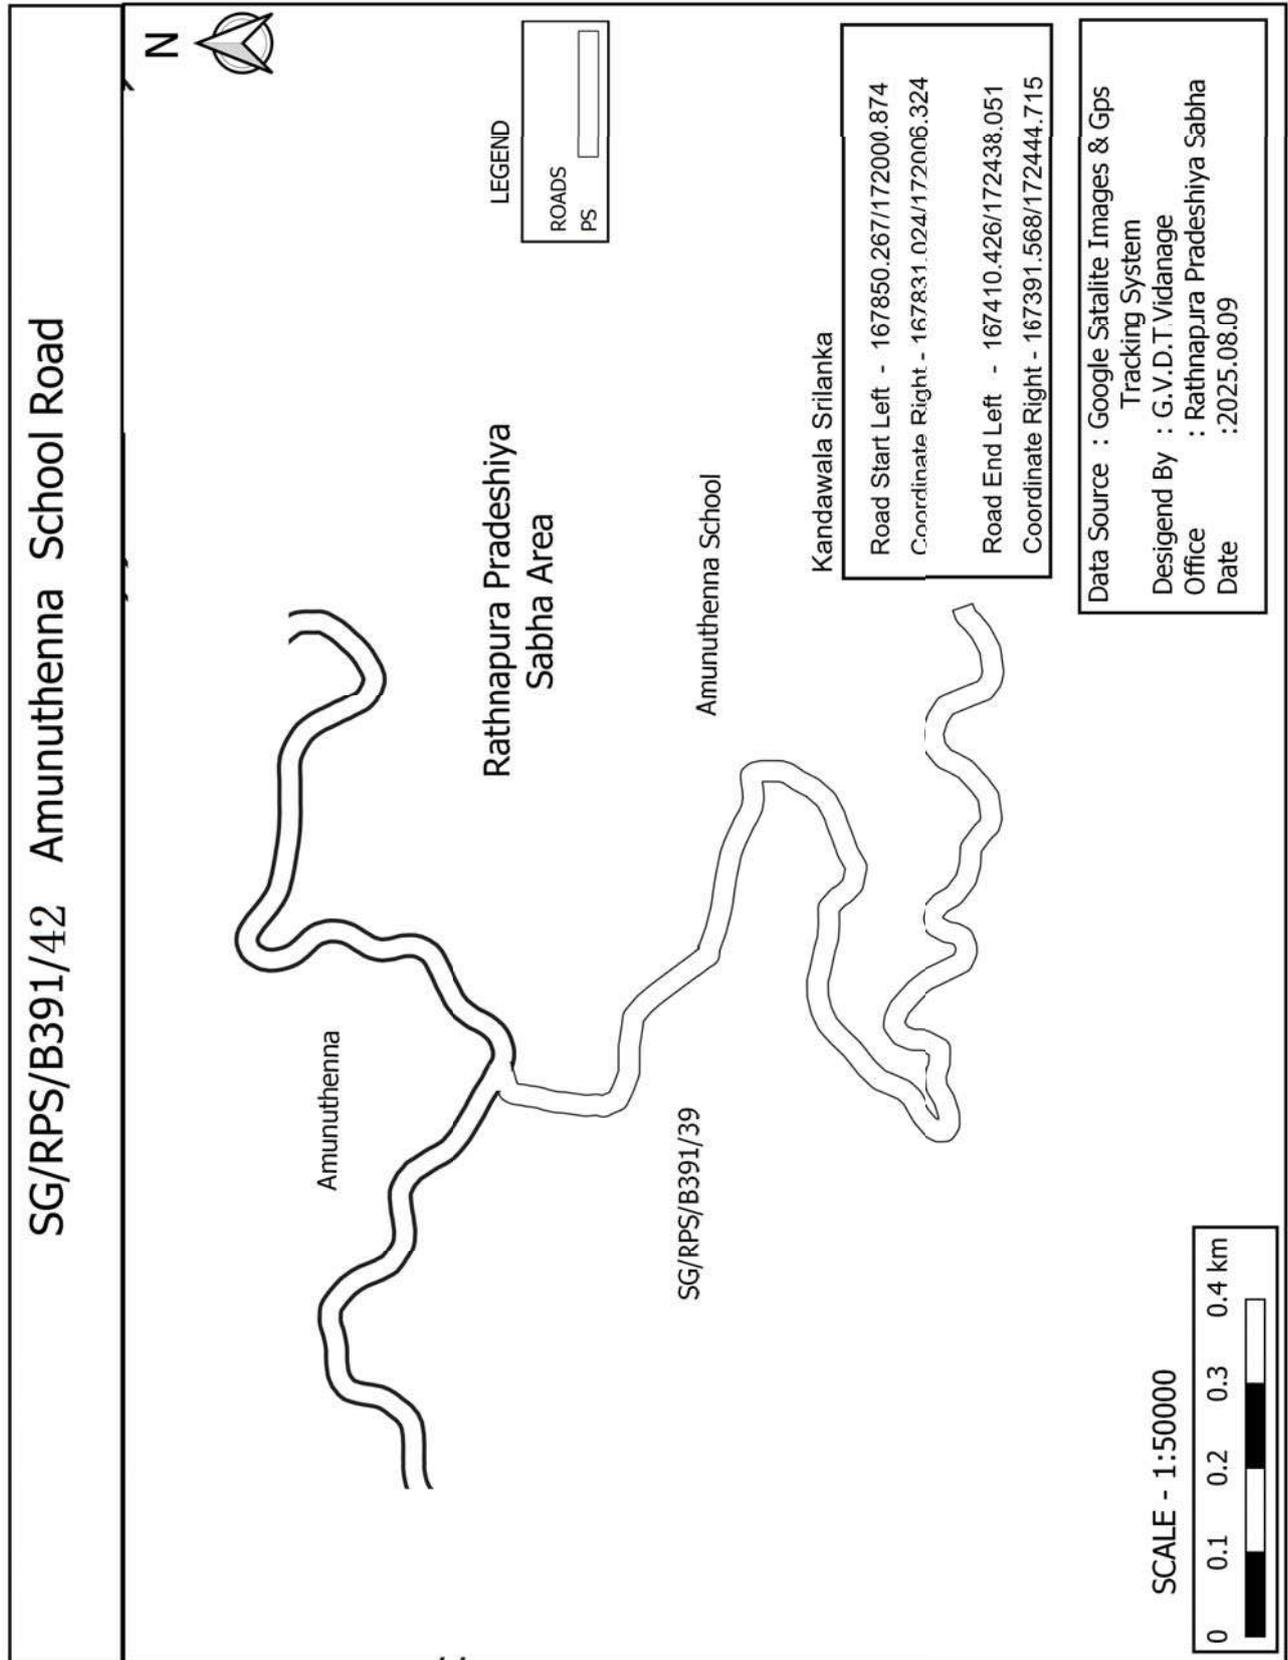


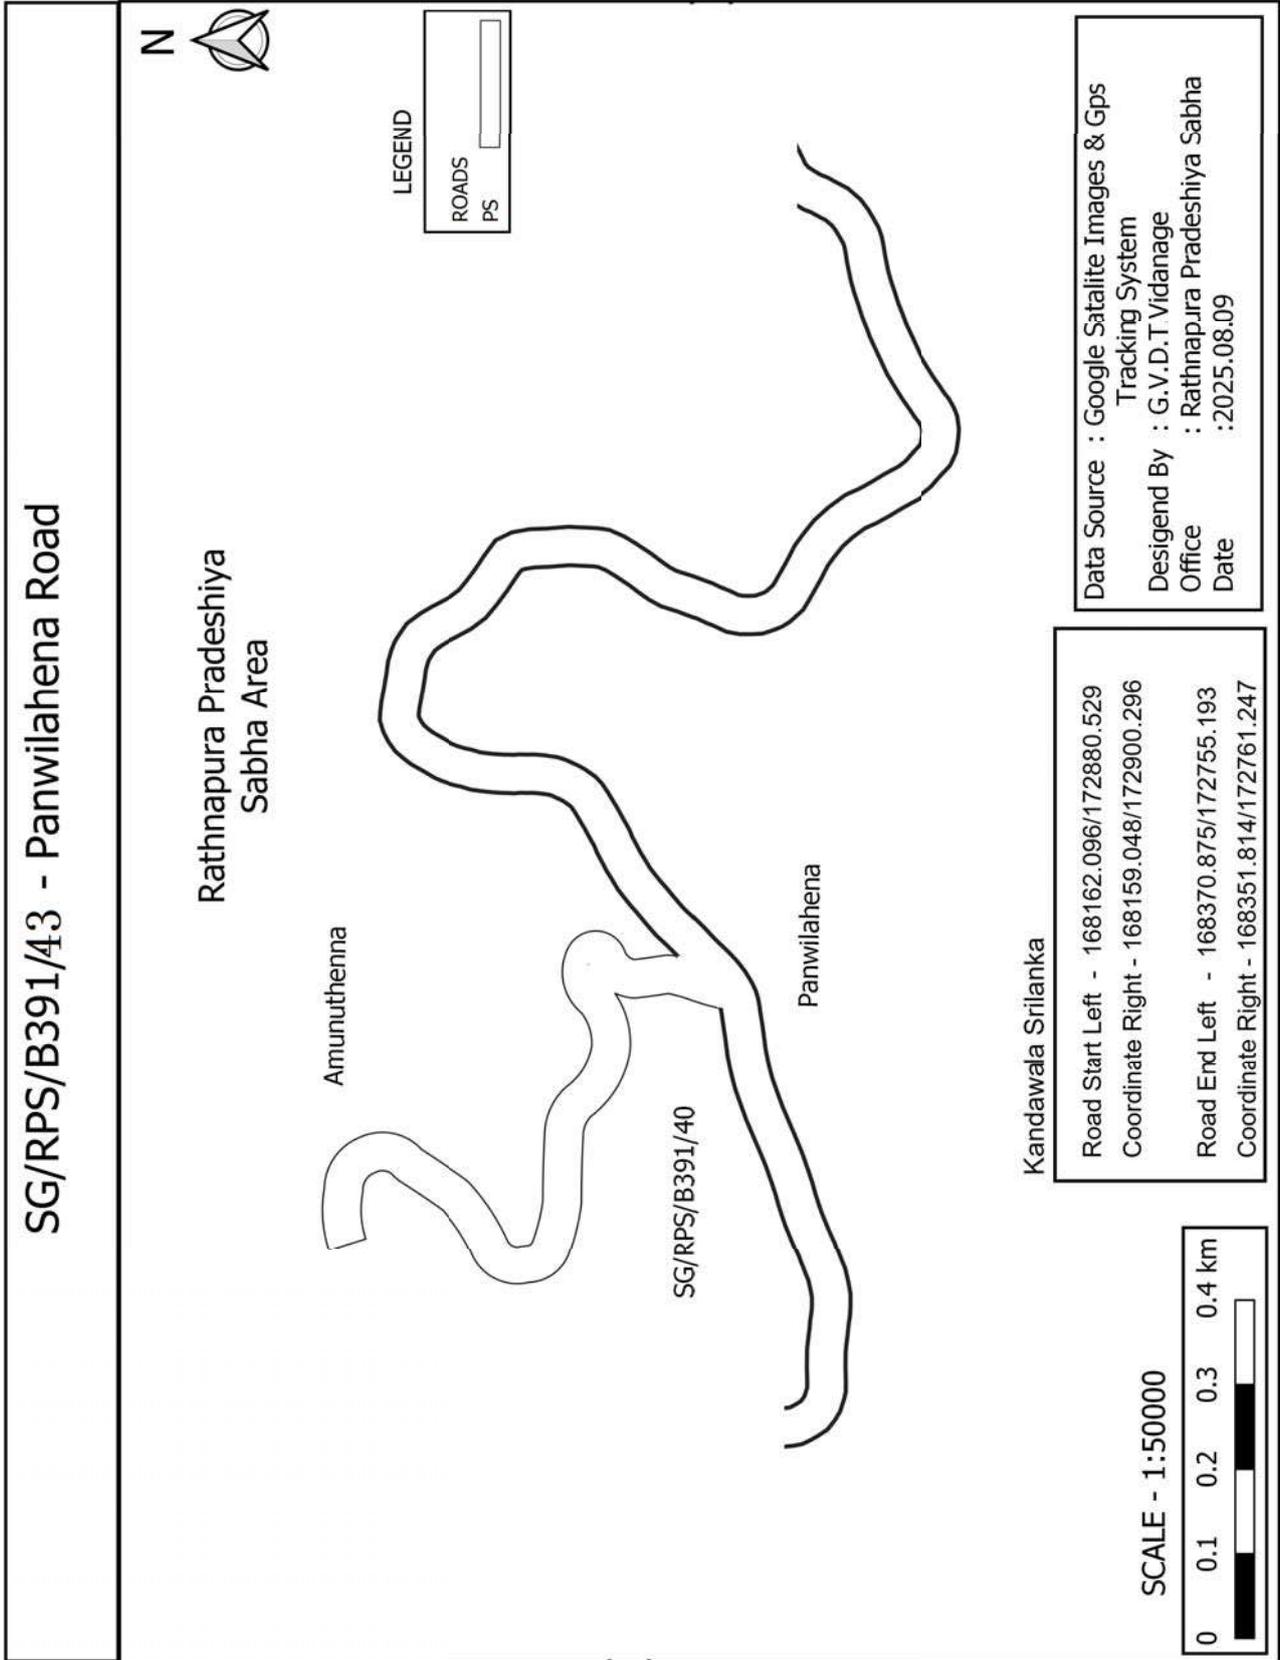

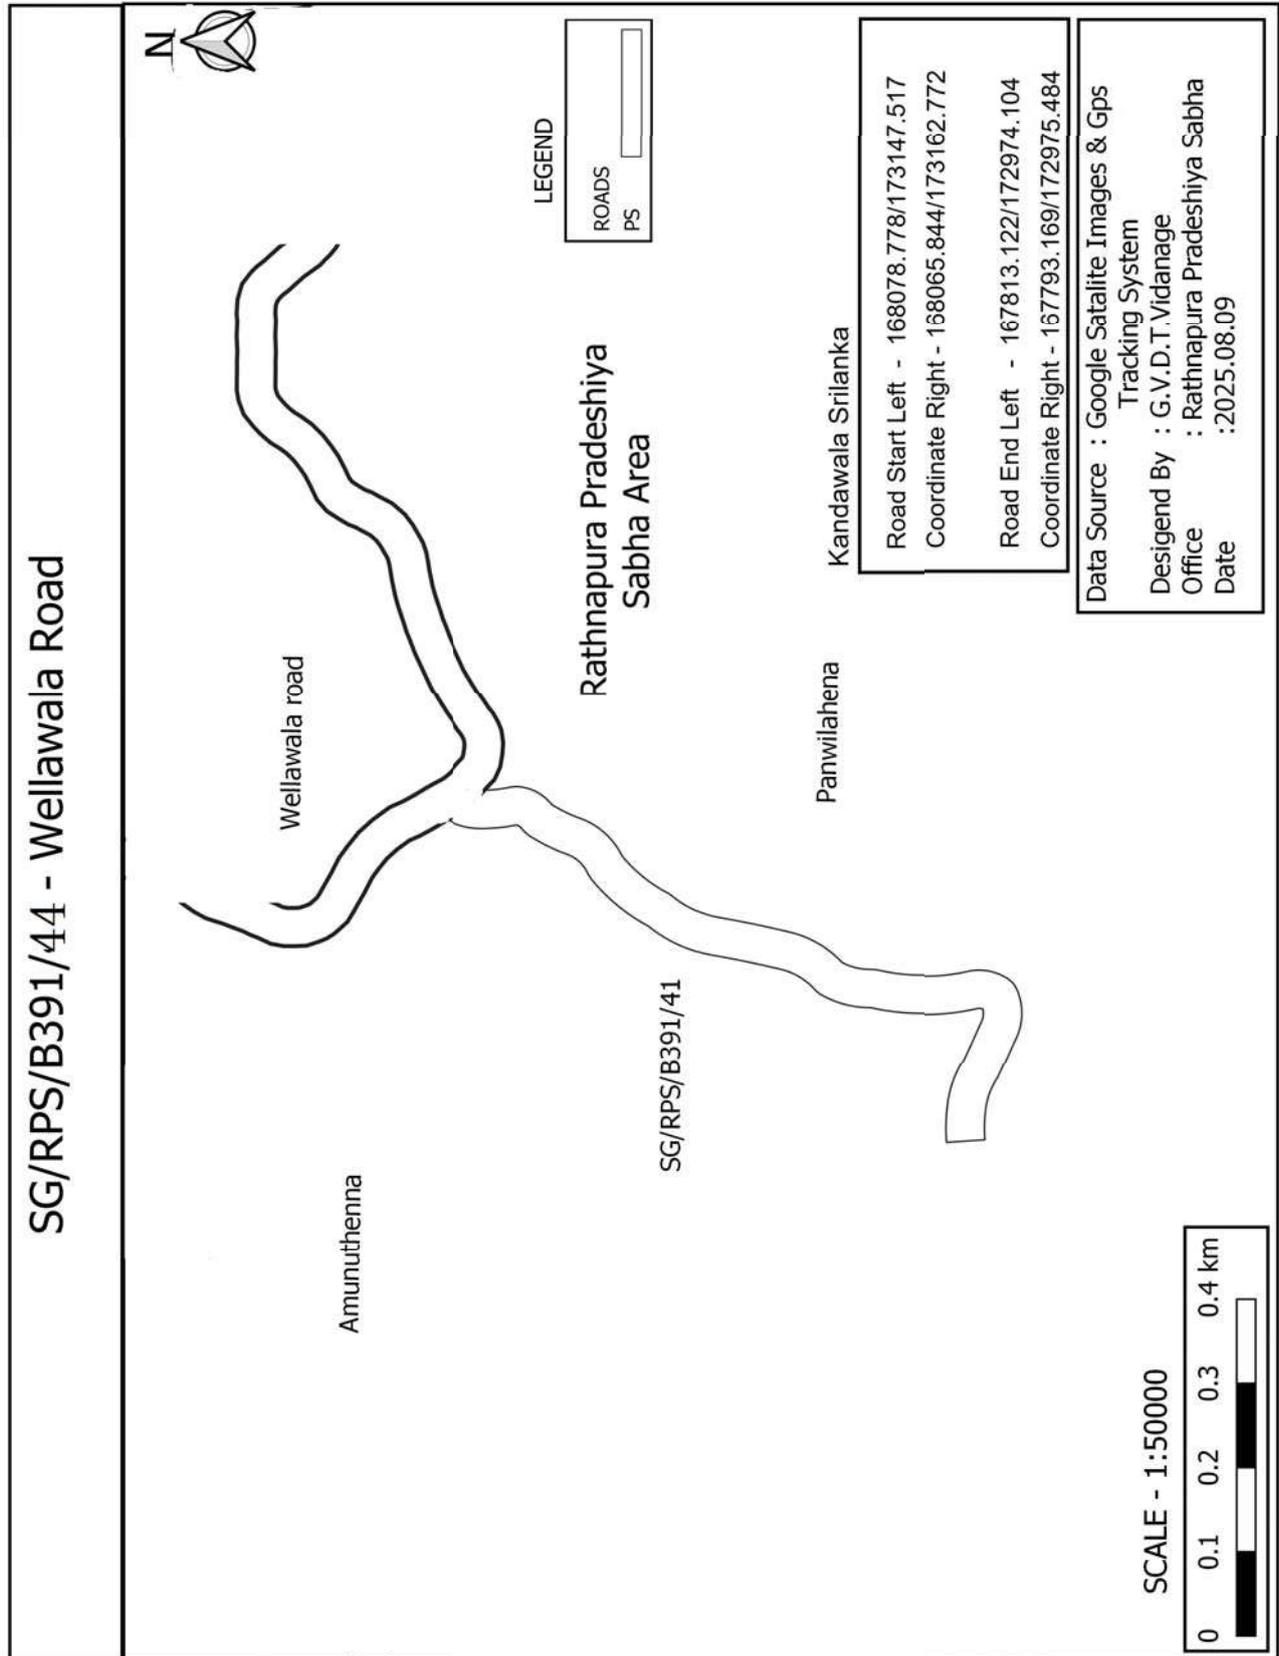

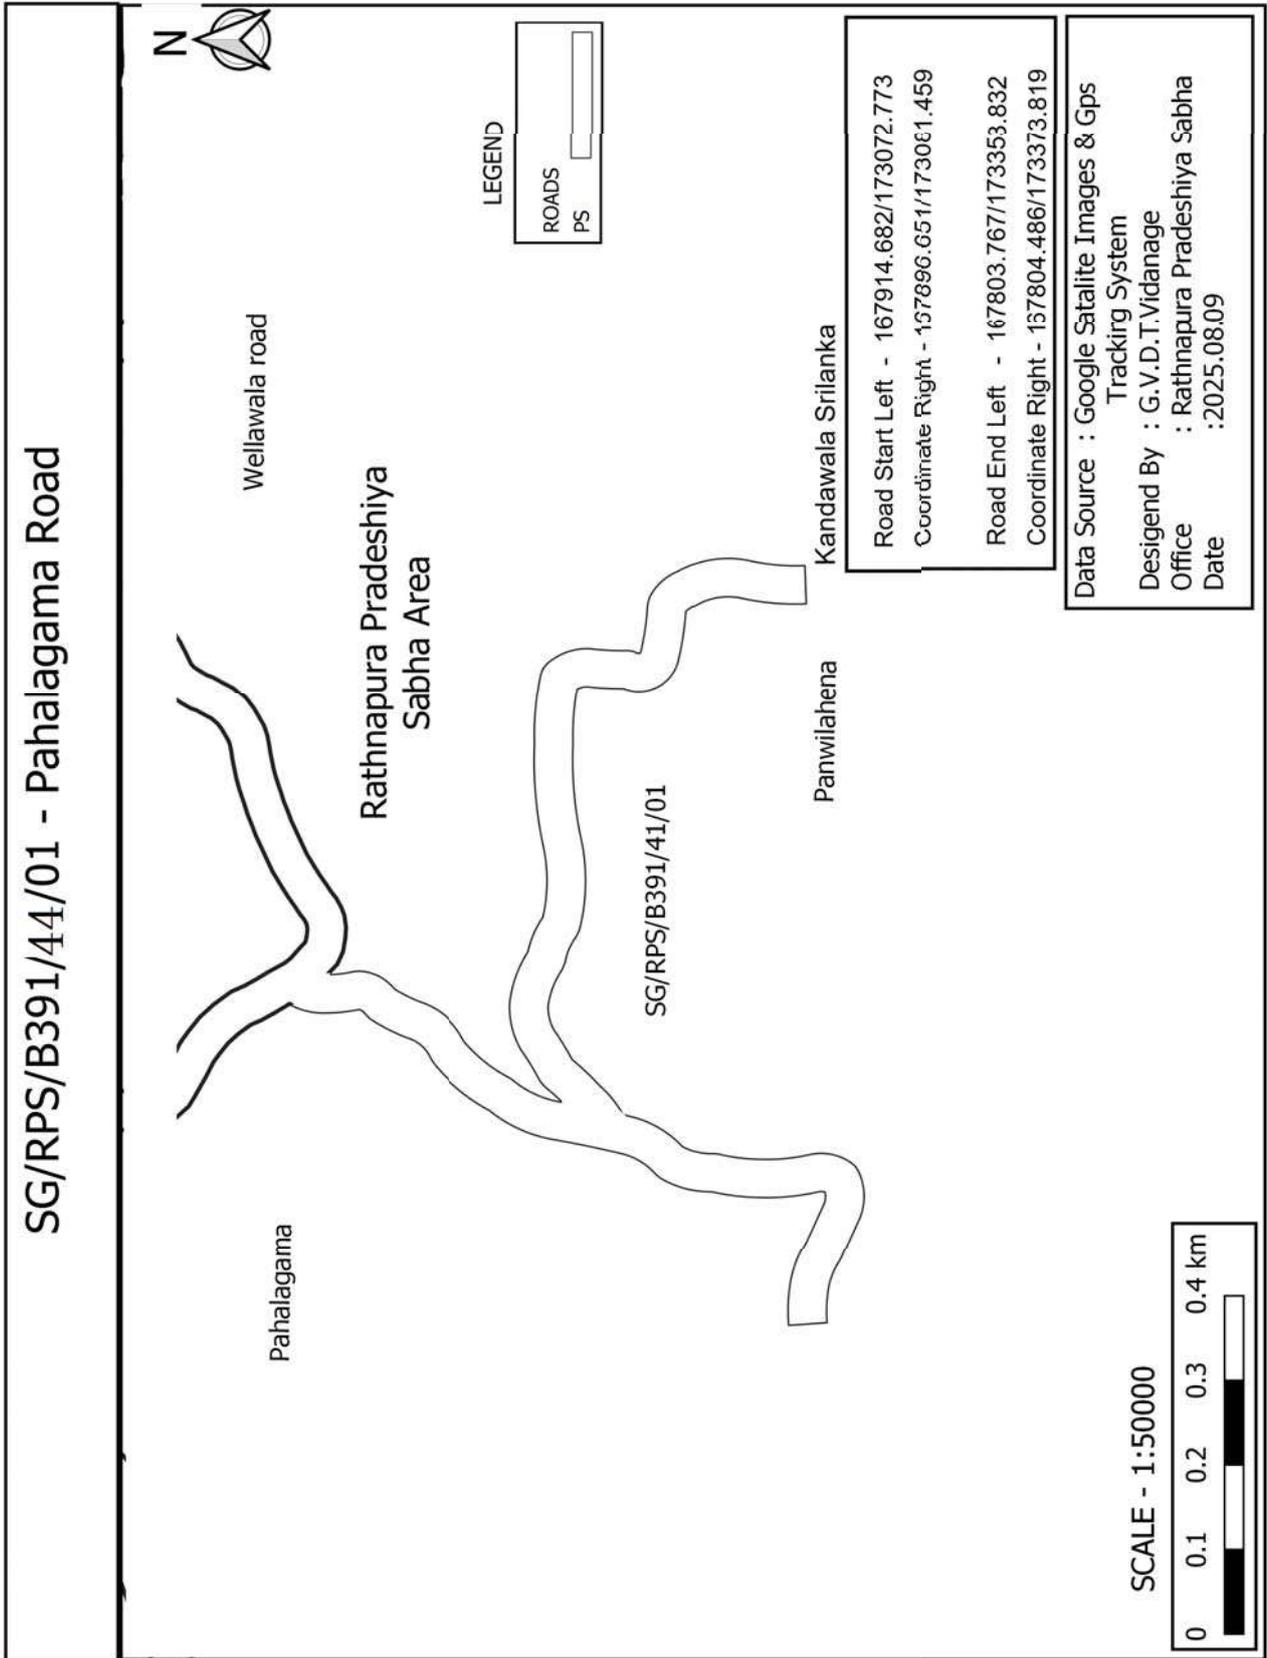

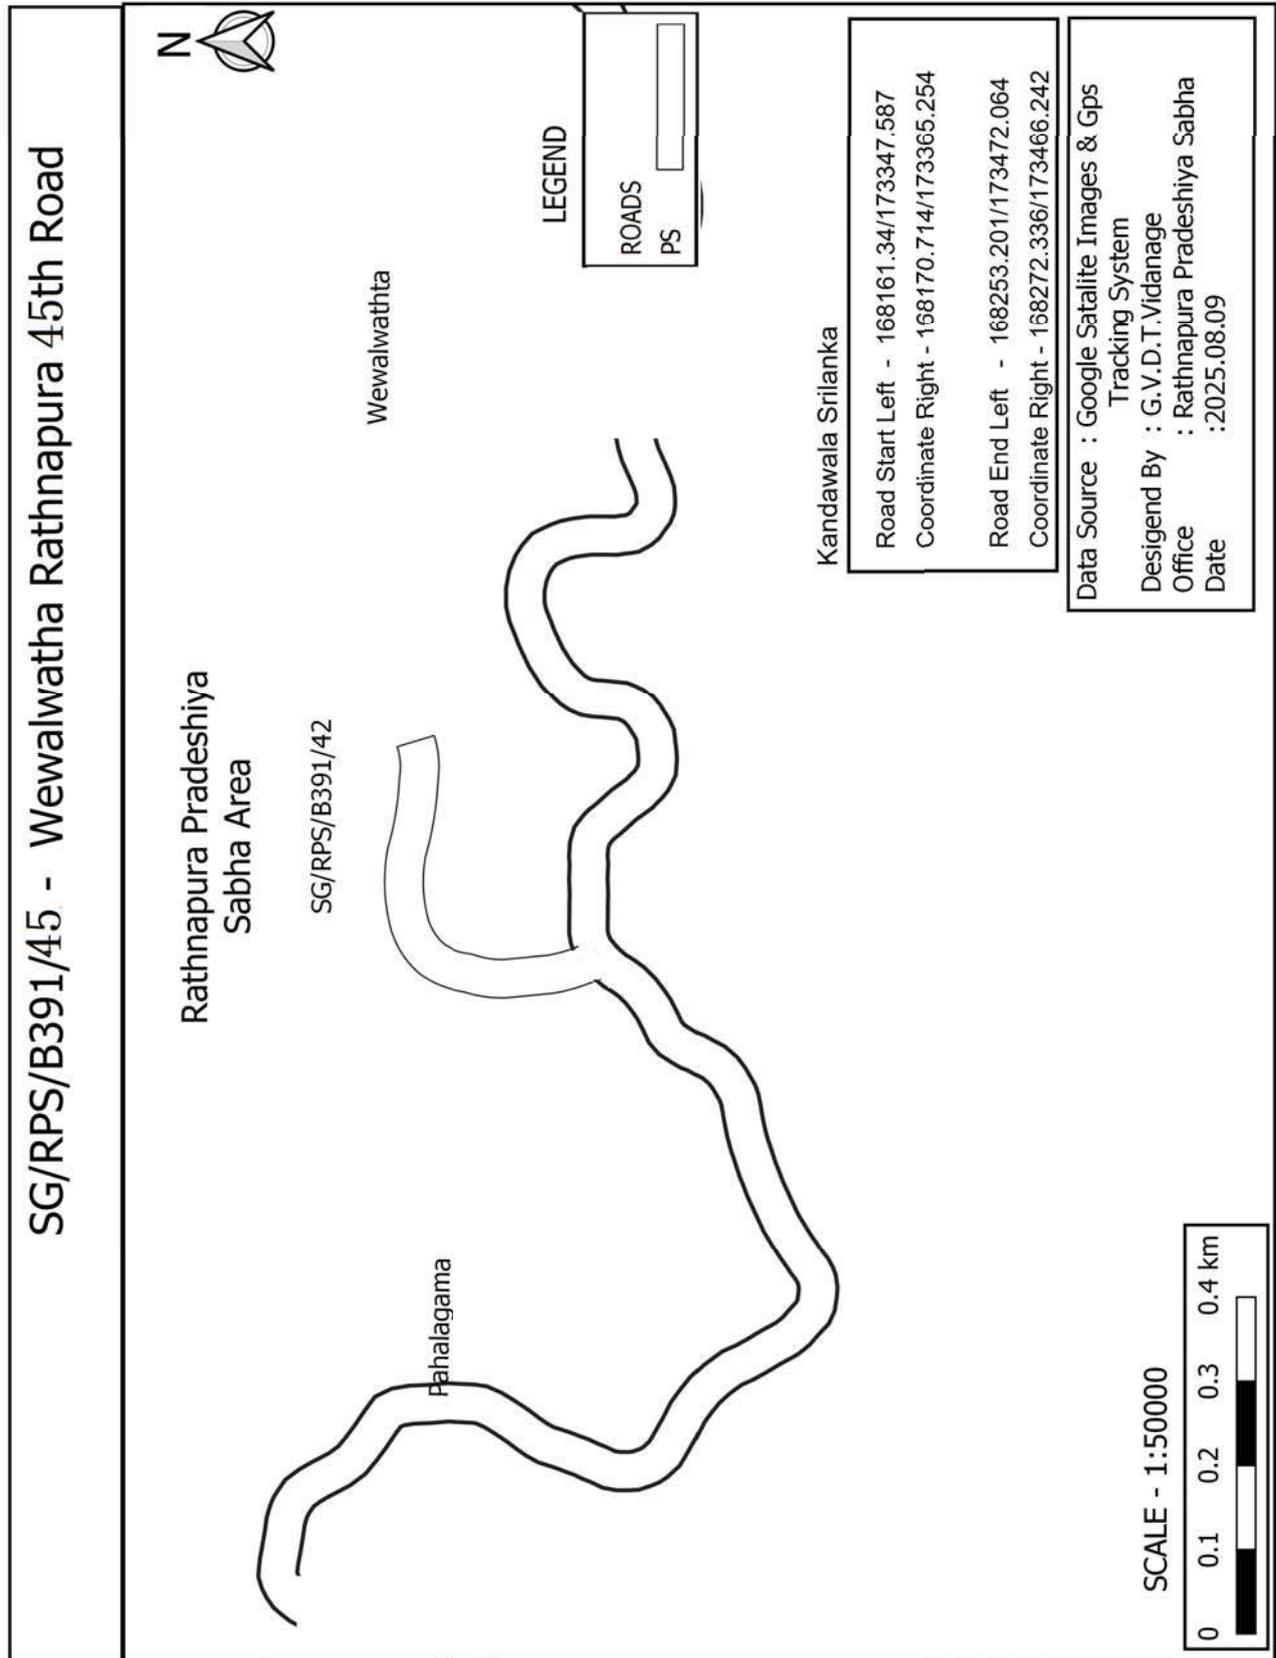

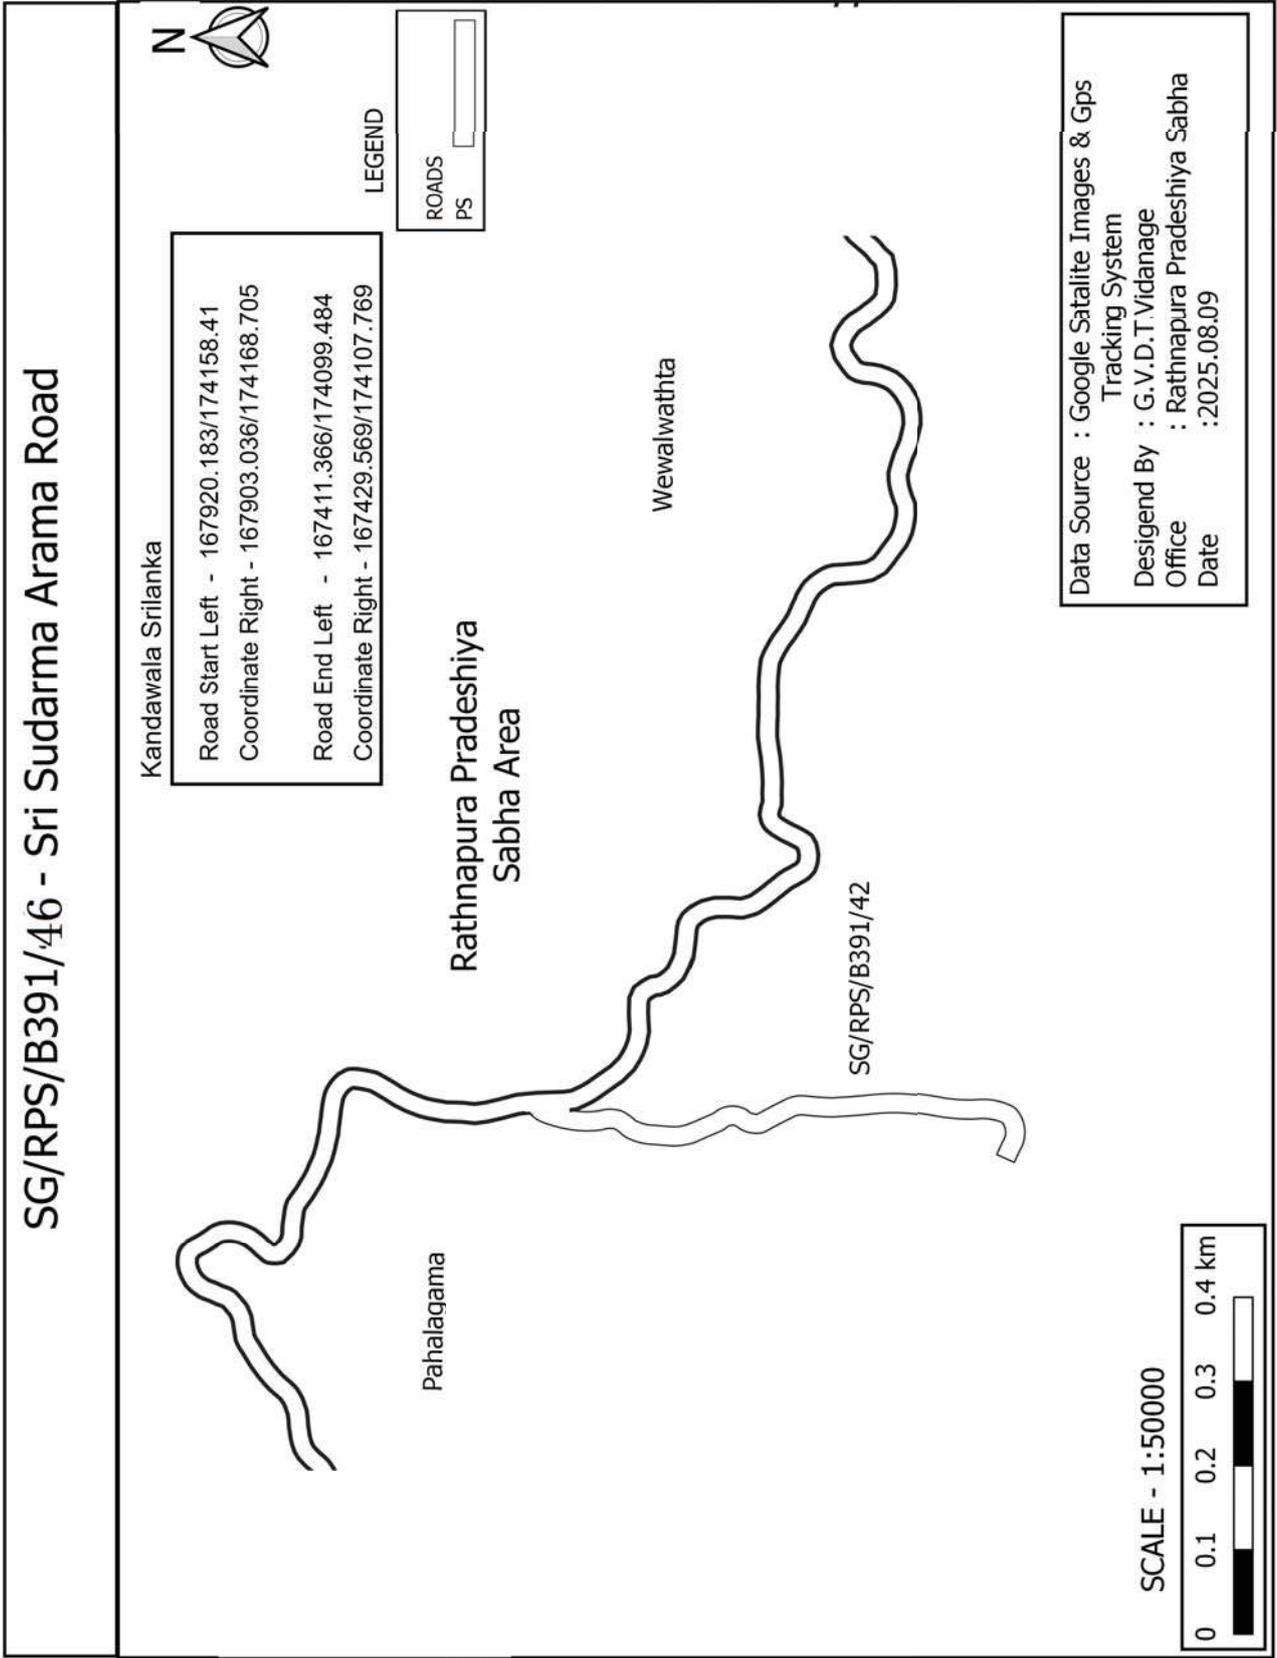

SG/RPS/B391/47 - PeLadagama Road



Rathnapura Pradeshiya
Sabha Area

Uda Kella

SG/RPS/B391/47

Rathgama

Kandawala Srilanka

Road Start Left - 167636.022/174401.272

Coordinate Right - 167624.389/174417.54

Road End Left - 167329.257/174280.044

Coordinate Right - 167313.438/174292.282

LEGEND


ROADS


PS


SCALE - 1:50000


0 0.1 0.2 0.3 0.4 km


Data Source : Google Satalite Images & Gps
Tracking System
Desigend By : G.V.D.T.Vidanage
Office : Rathnapura Pradeshiya Sabha
Date : 2025.08.09

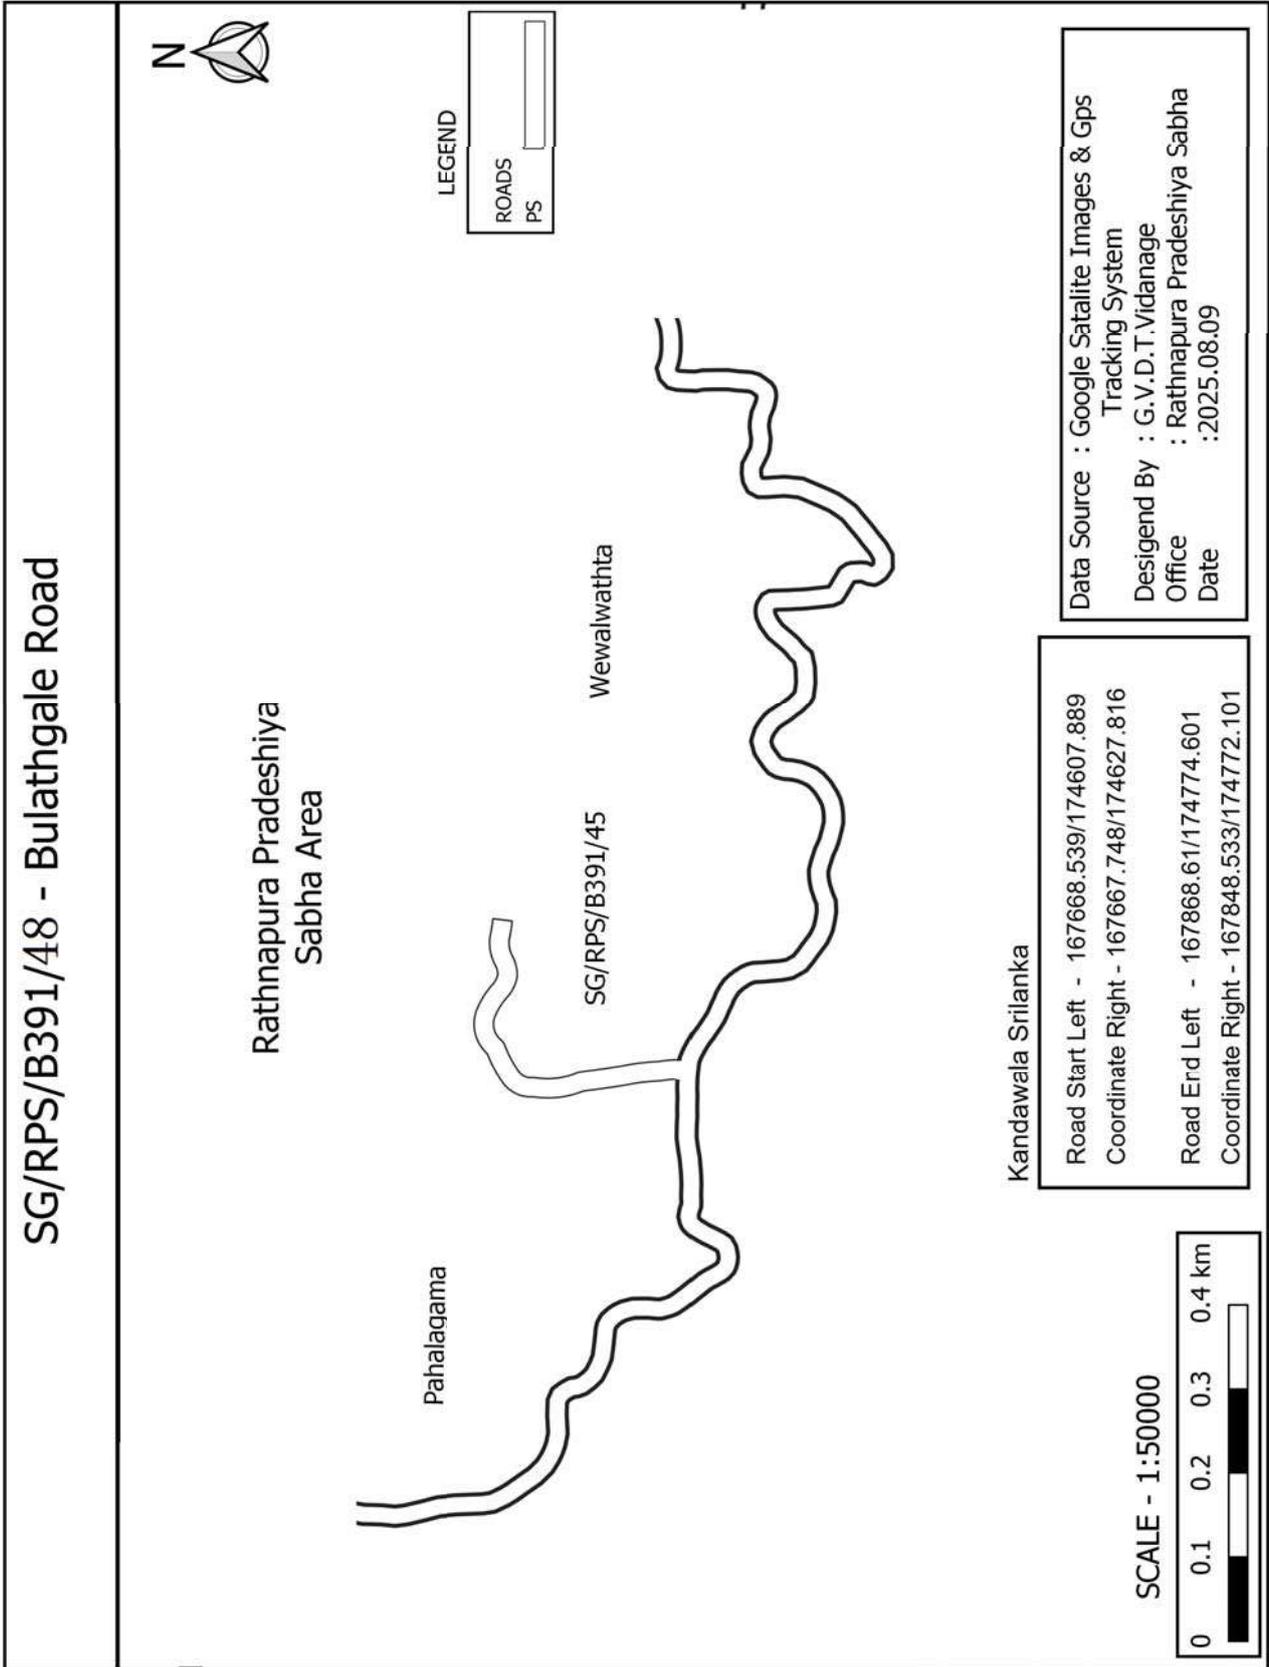

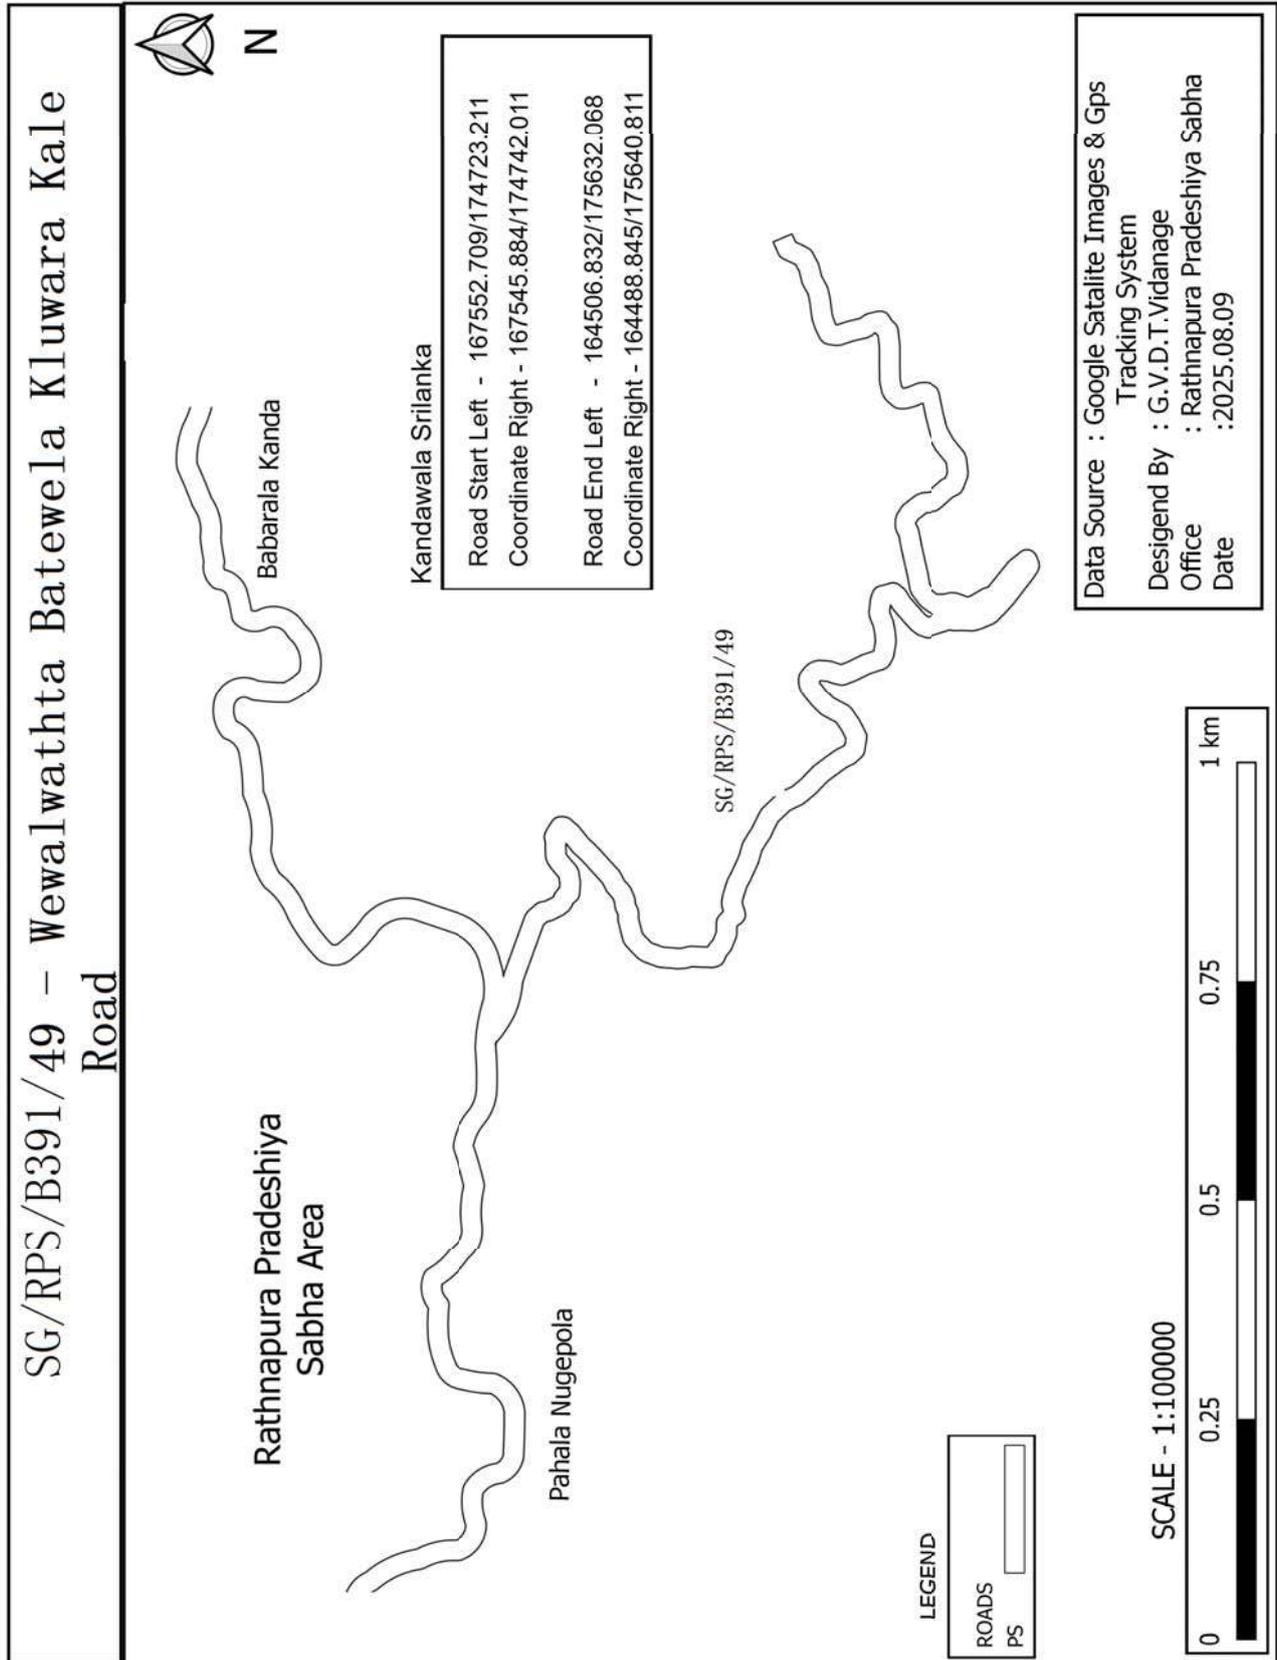

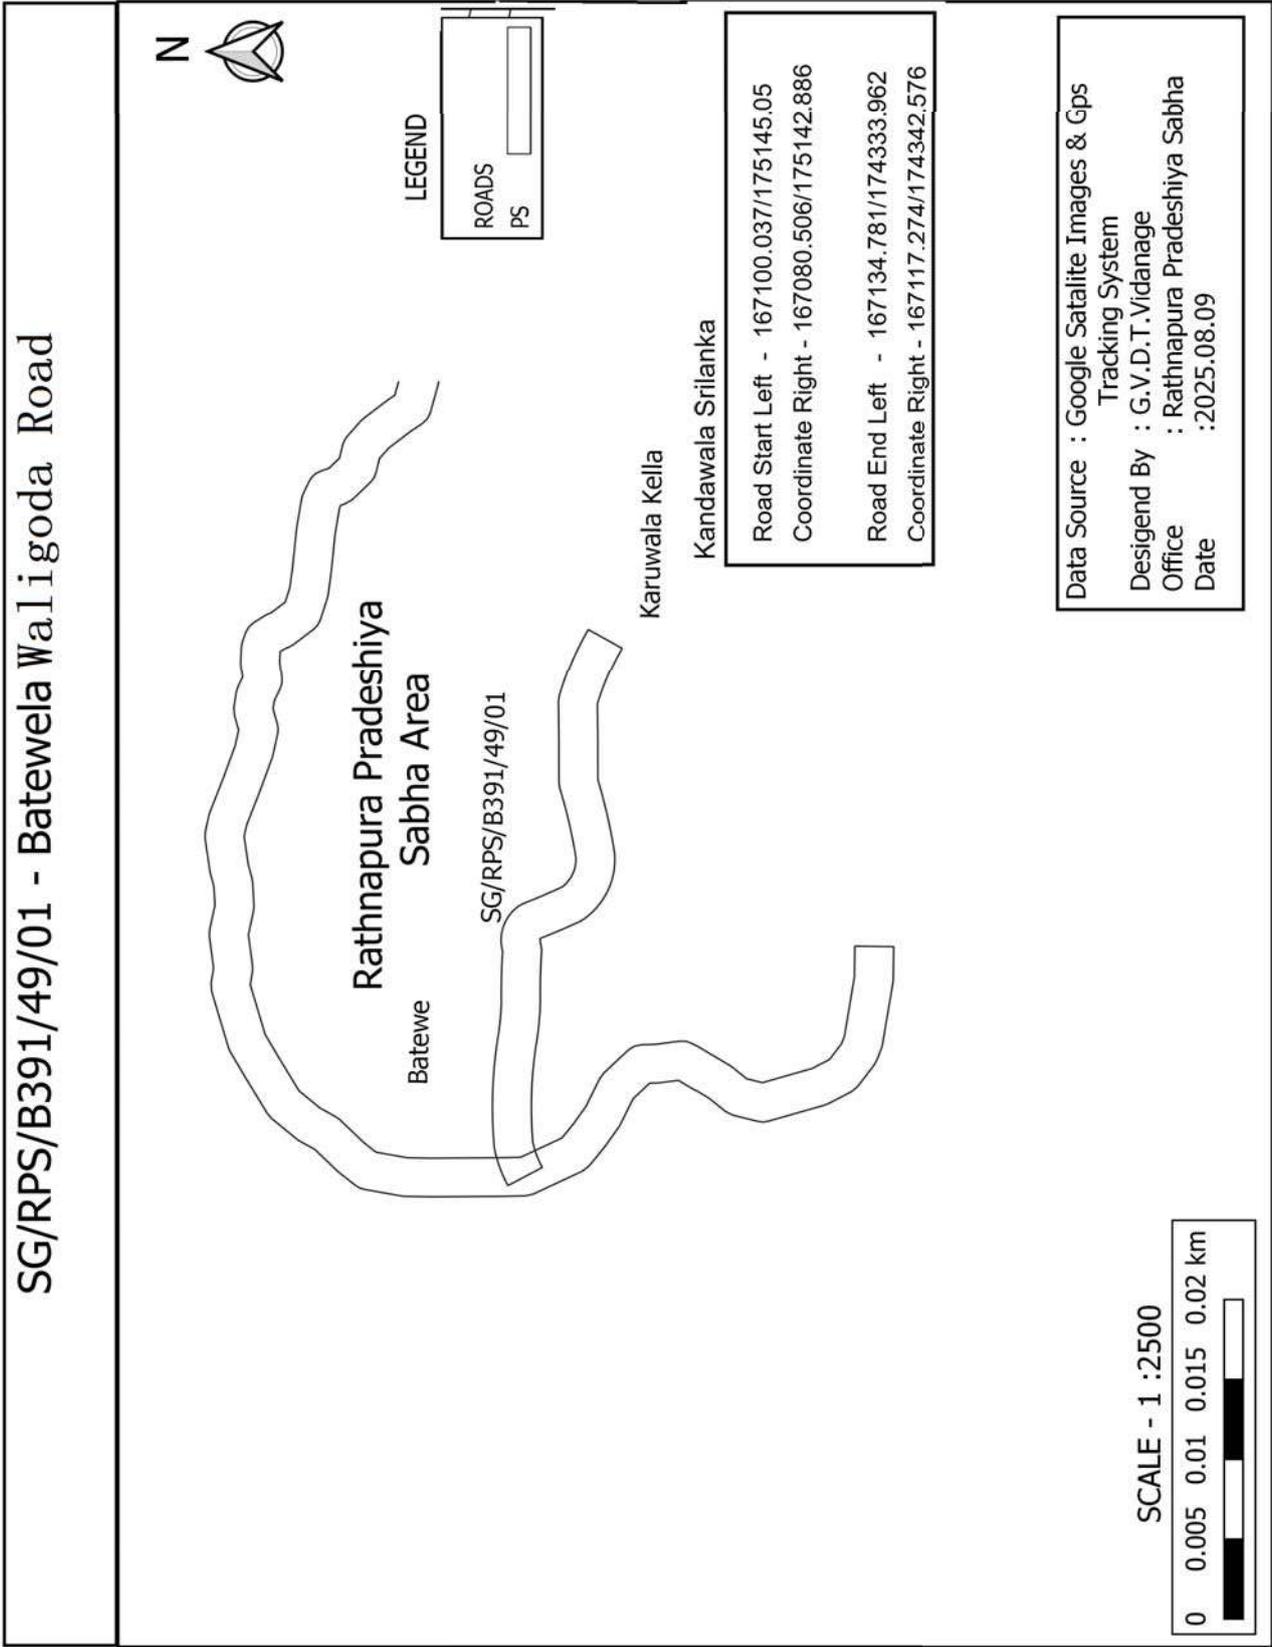

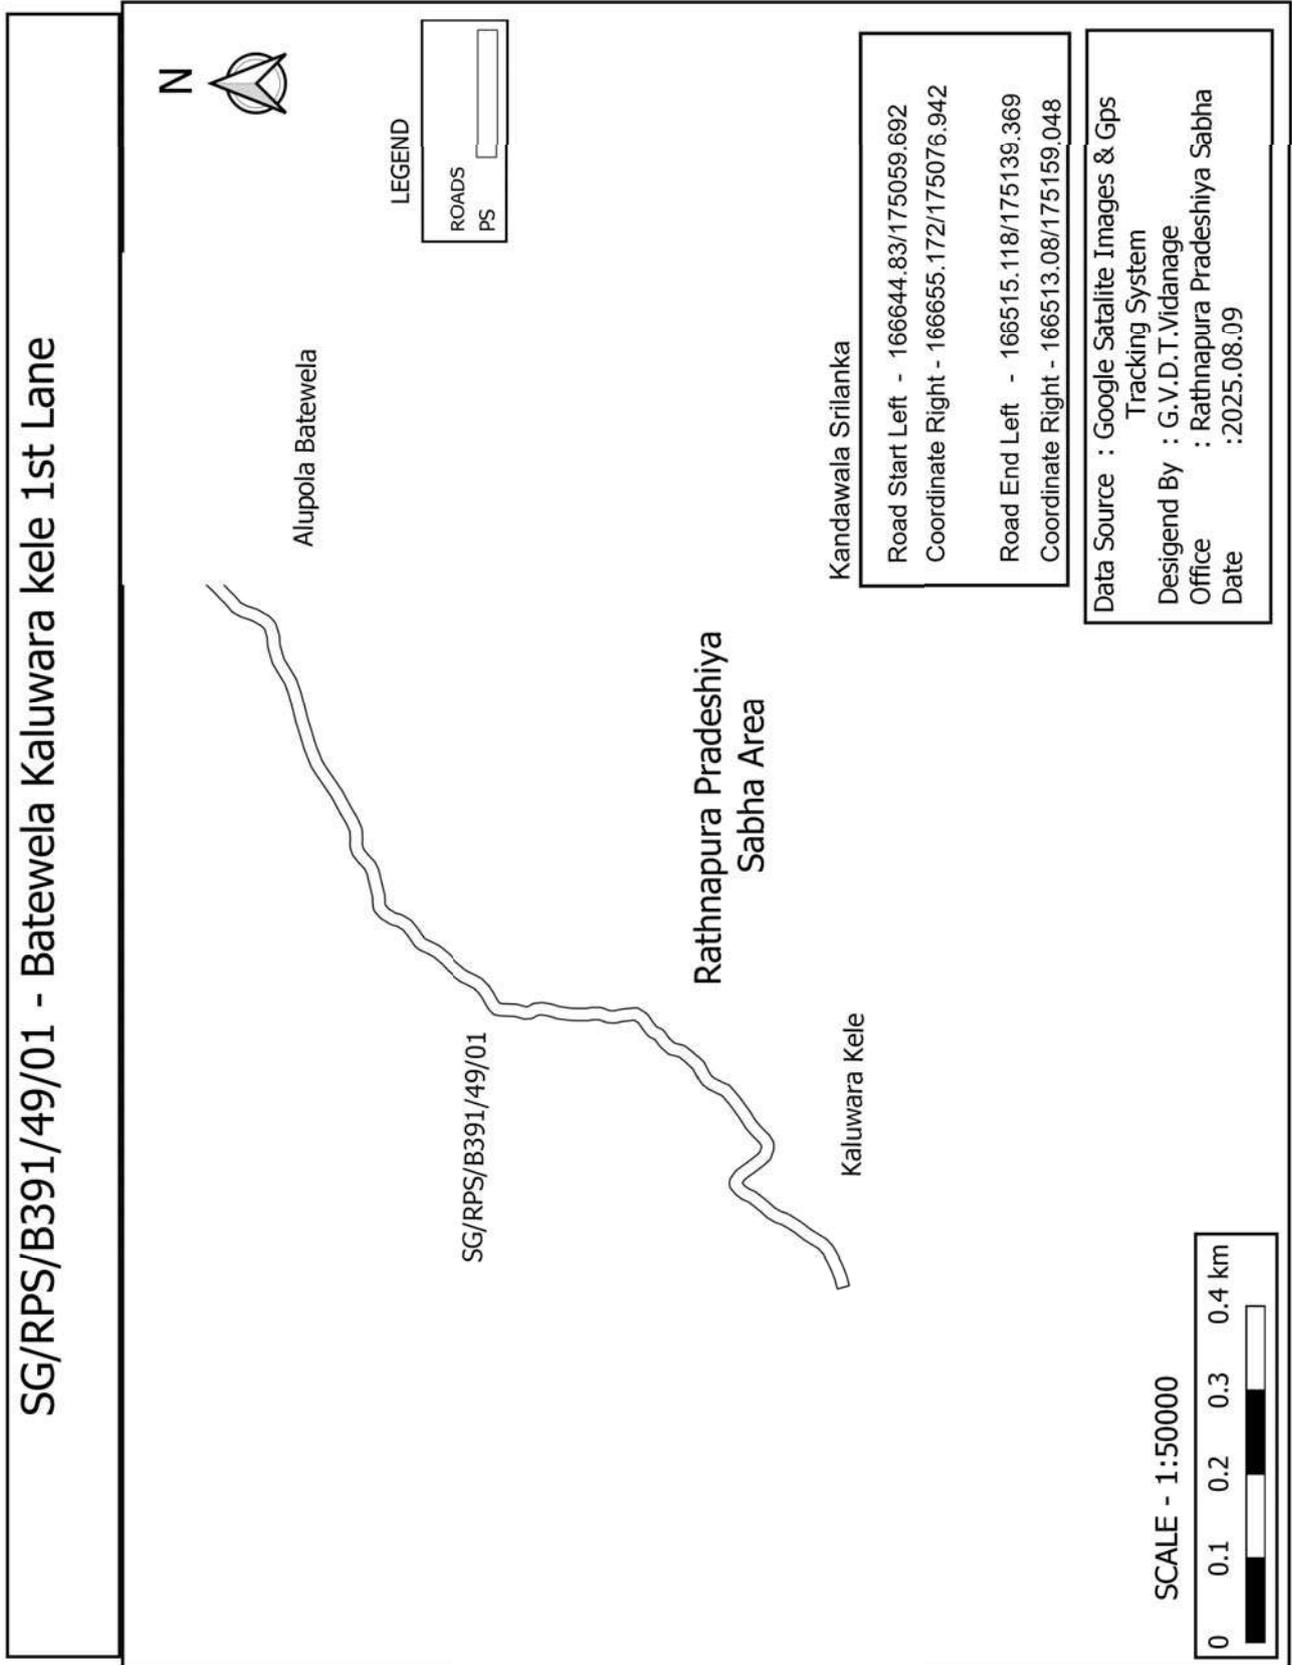

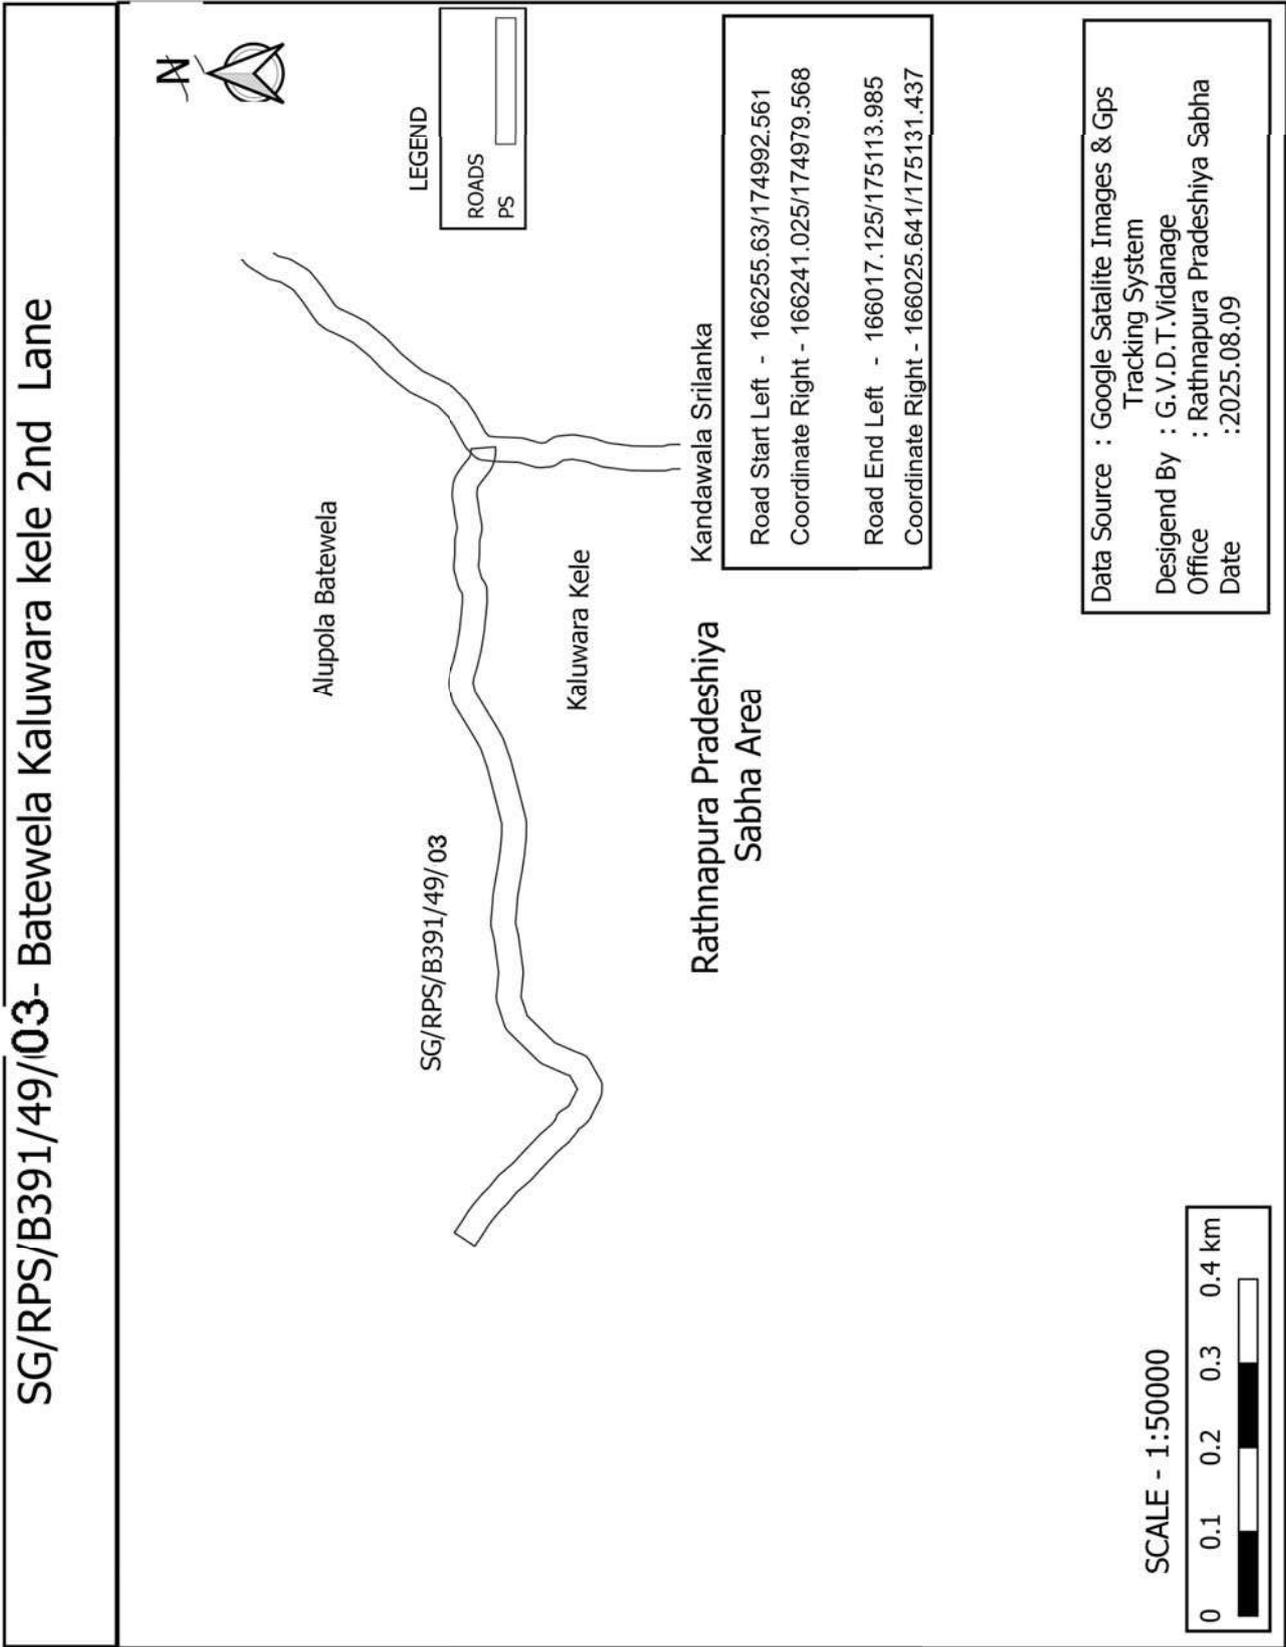


SG/RPS/B391/52 - Balakotunna Wathta Road



LEGEND

ROADS	
PS	

Wewalwathta
Rathnapura Pradeshiya
Sabha Area

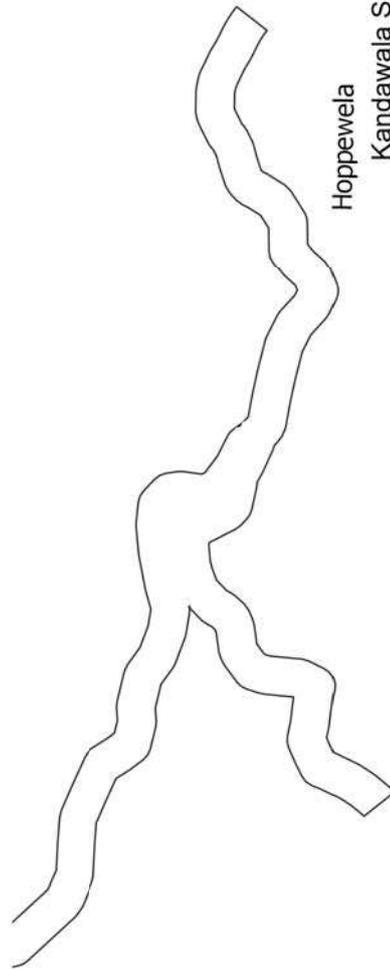

Hoppewela
Kandawala Srilanka


Road Start Left - 166711.937/175628.064
Coordinate Right - 166694.547/175637.548
Road End Left - 166714.059/177892.362
Coordinate Right - 166724.412/177901.859

SG/RPS/B391/52

Balakotunna

Data Source : Google Satalite Images & Gps Tracking System
Desigend By : G.V.D.T.Vidanage
Office : Rathnapura Pradeshiya Sabha
Date :2025.08.09


SCALE - 1:50000

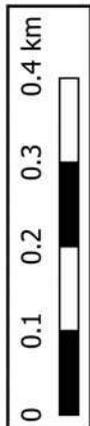


SG/RPS/B391/52/01- Alupola 1st Lane



LEGEND

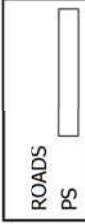

Rathnapura Pradeshiya
Sabha Area

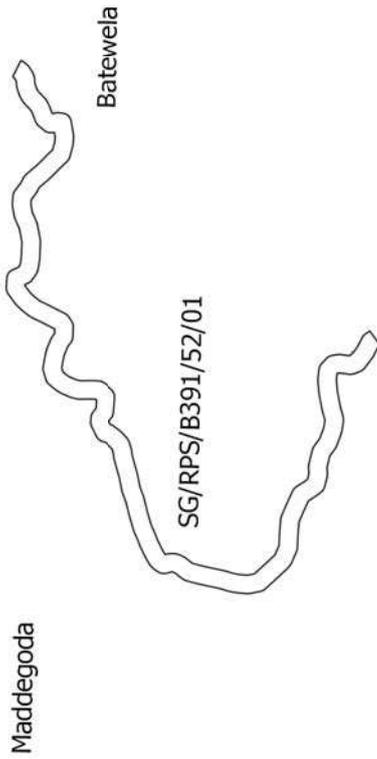

Kandawala Srilanka


Road Start Left - 166751.669/178659.799
 Coordinate Right - 166736.44/178663.675
 Road End Left - 166872.867/178513.215
 Coordinate Right - 166891.358/178520.989

Data Source : Google Satalite Images & Gps
 Tracking System
 Desigend By : G.V.D.T.Vidanage
 Office : Rathnapura Pradeshiya Sabha
 Date :2025.08.09

SCALE - 1:25000



SG/RPS/B391/52/01/01- Alupola 1st Lane 1st Bypass Road

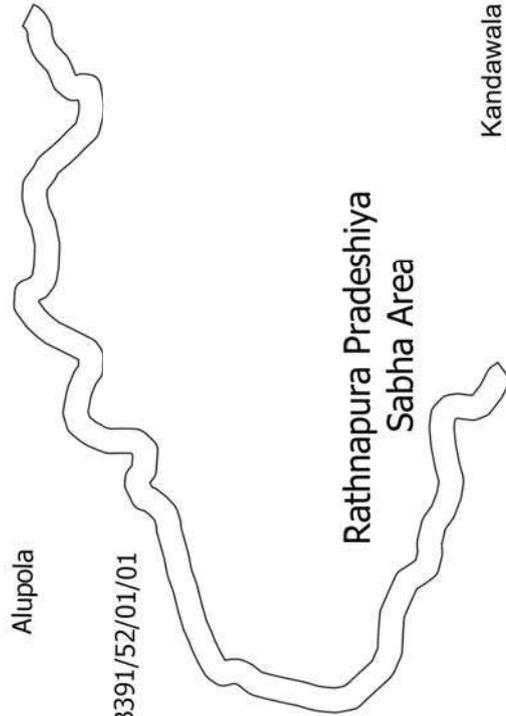

LEGEND

ROADS
PS

Kandawala Srilanka


Road Start Left - 167110.592/177962.012
Coordinate Right - 167101.249/177979.741


Road End Left - 166723.657/177684.936
Coordinate Right - 166712.275/177668.879


Data Source : Google Satalite Images & Gps
Tracking System


Desigend By : G.V.D.T.Vidanage
Office : Rathnapura Pradeshiya Sabha
Date :2025.08.09

SCALE - 1:50000

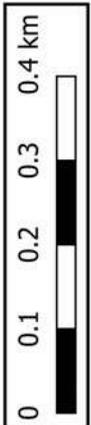


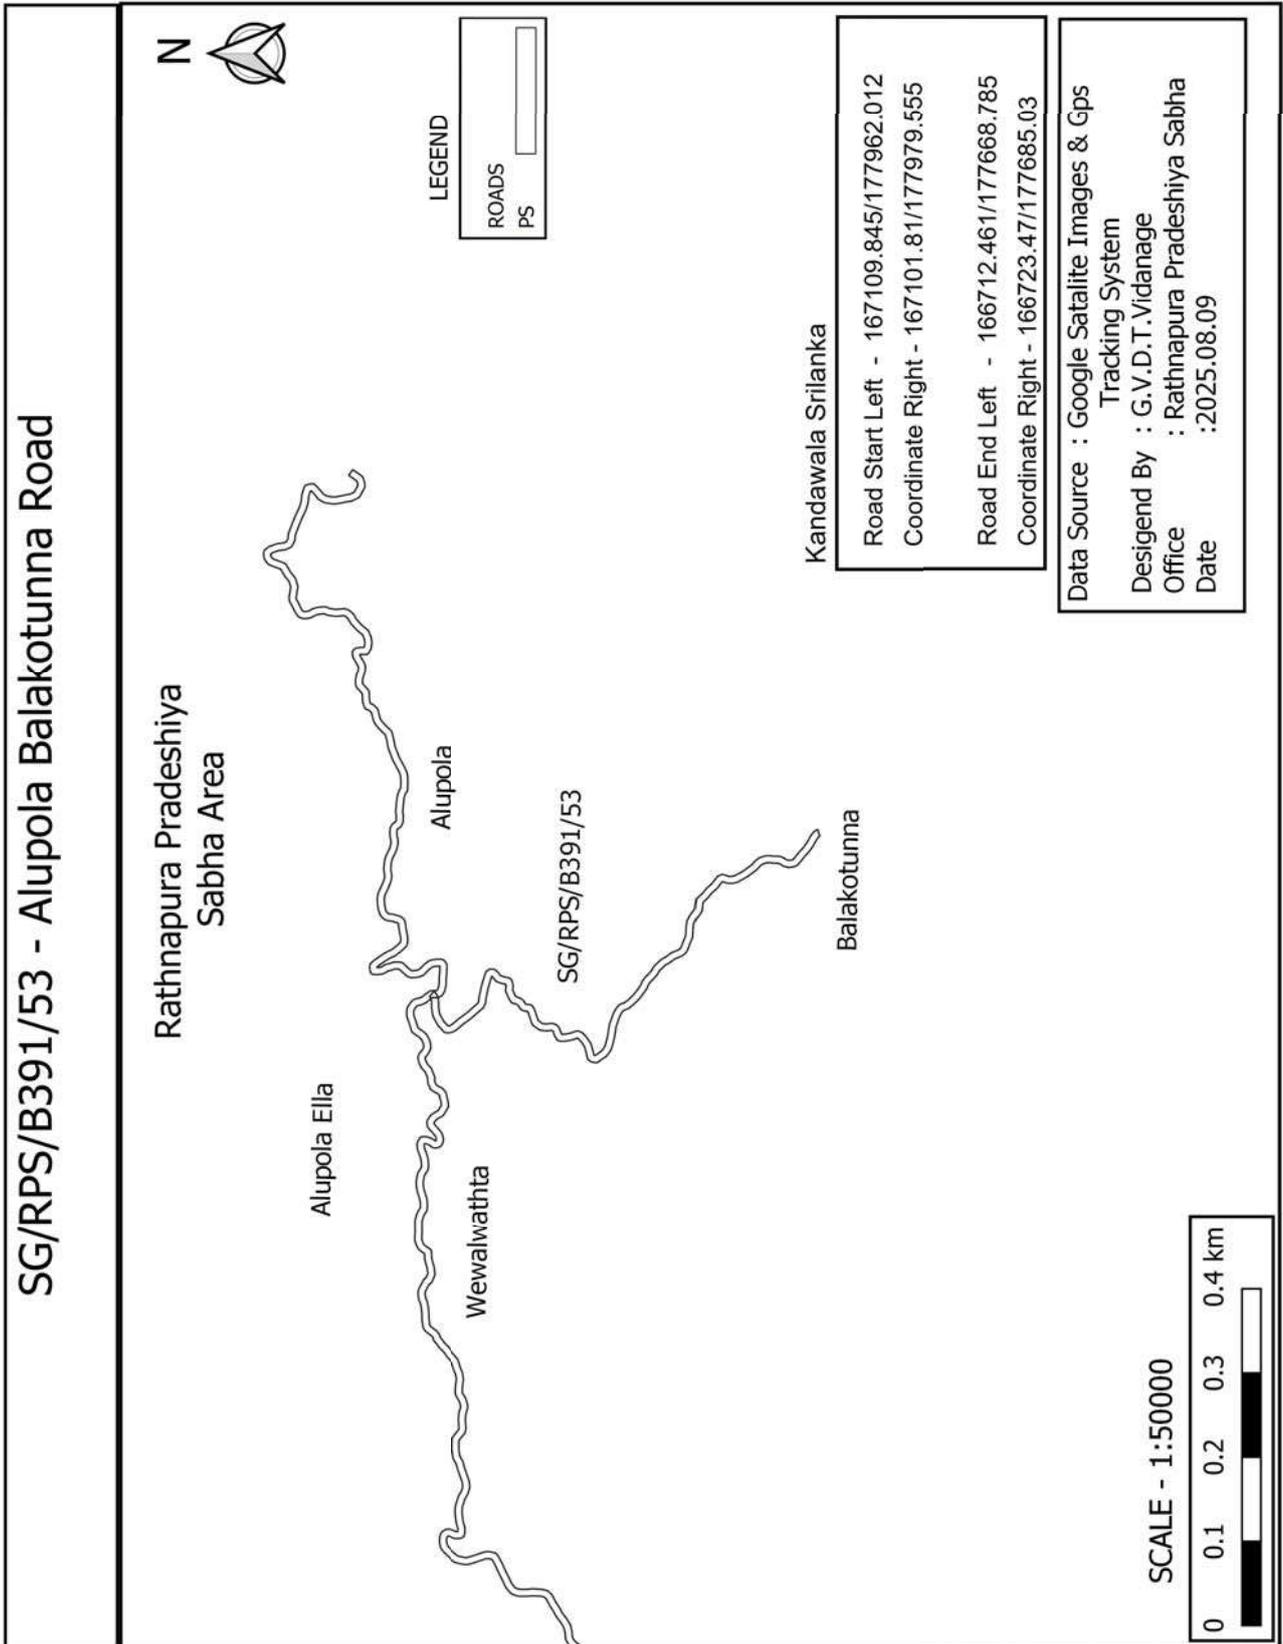

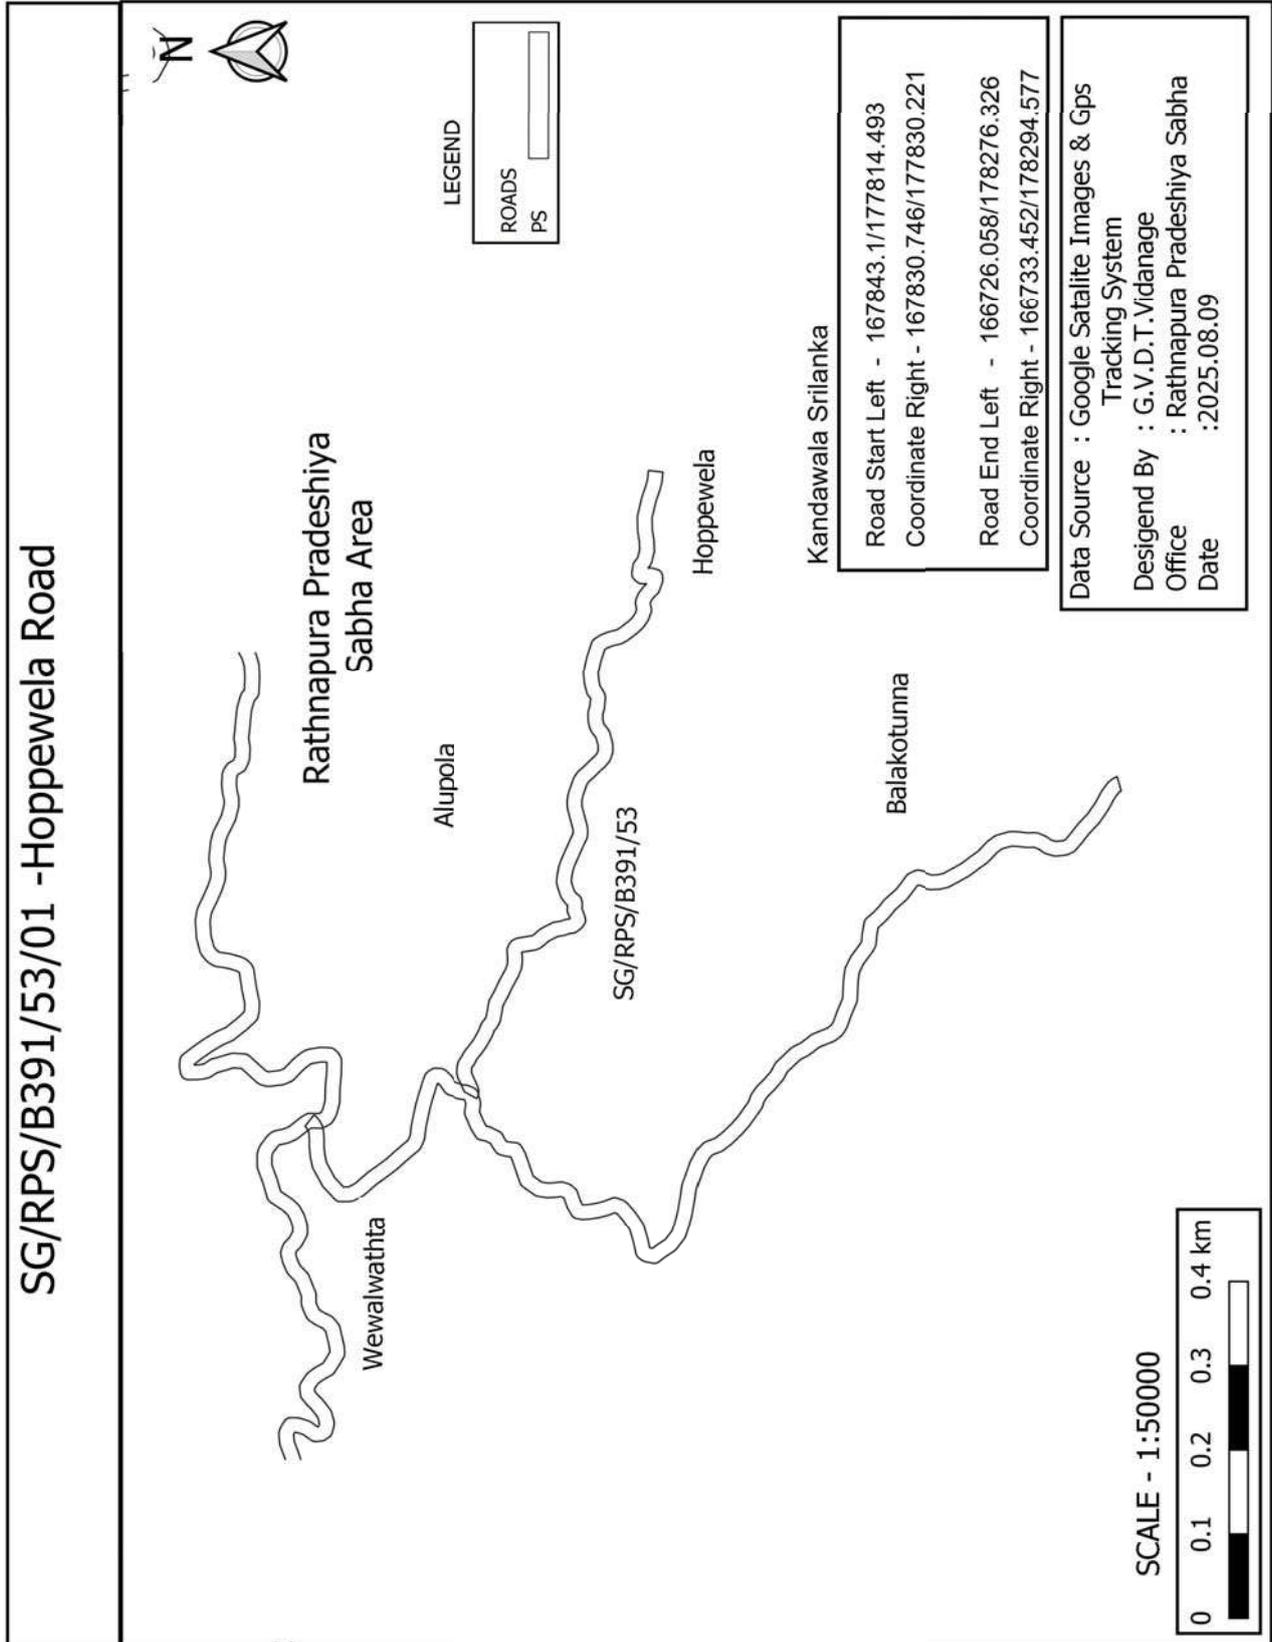

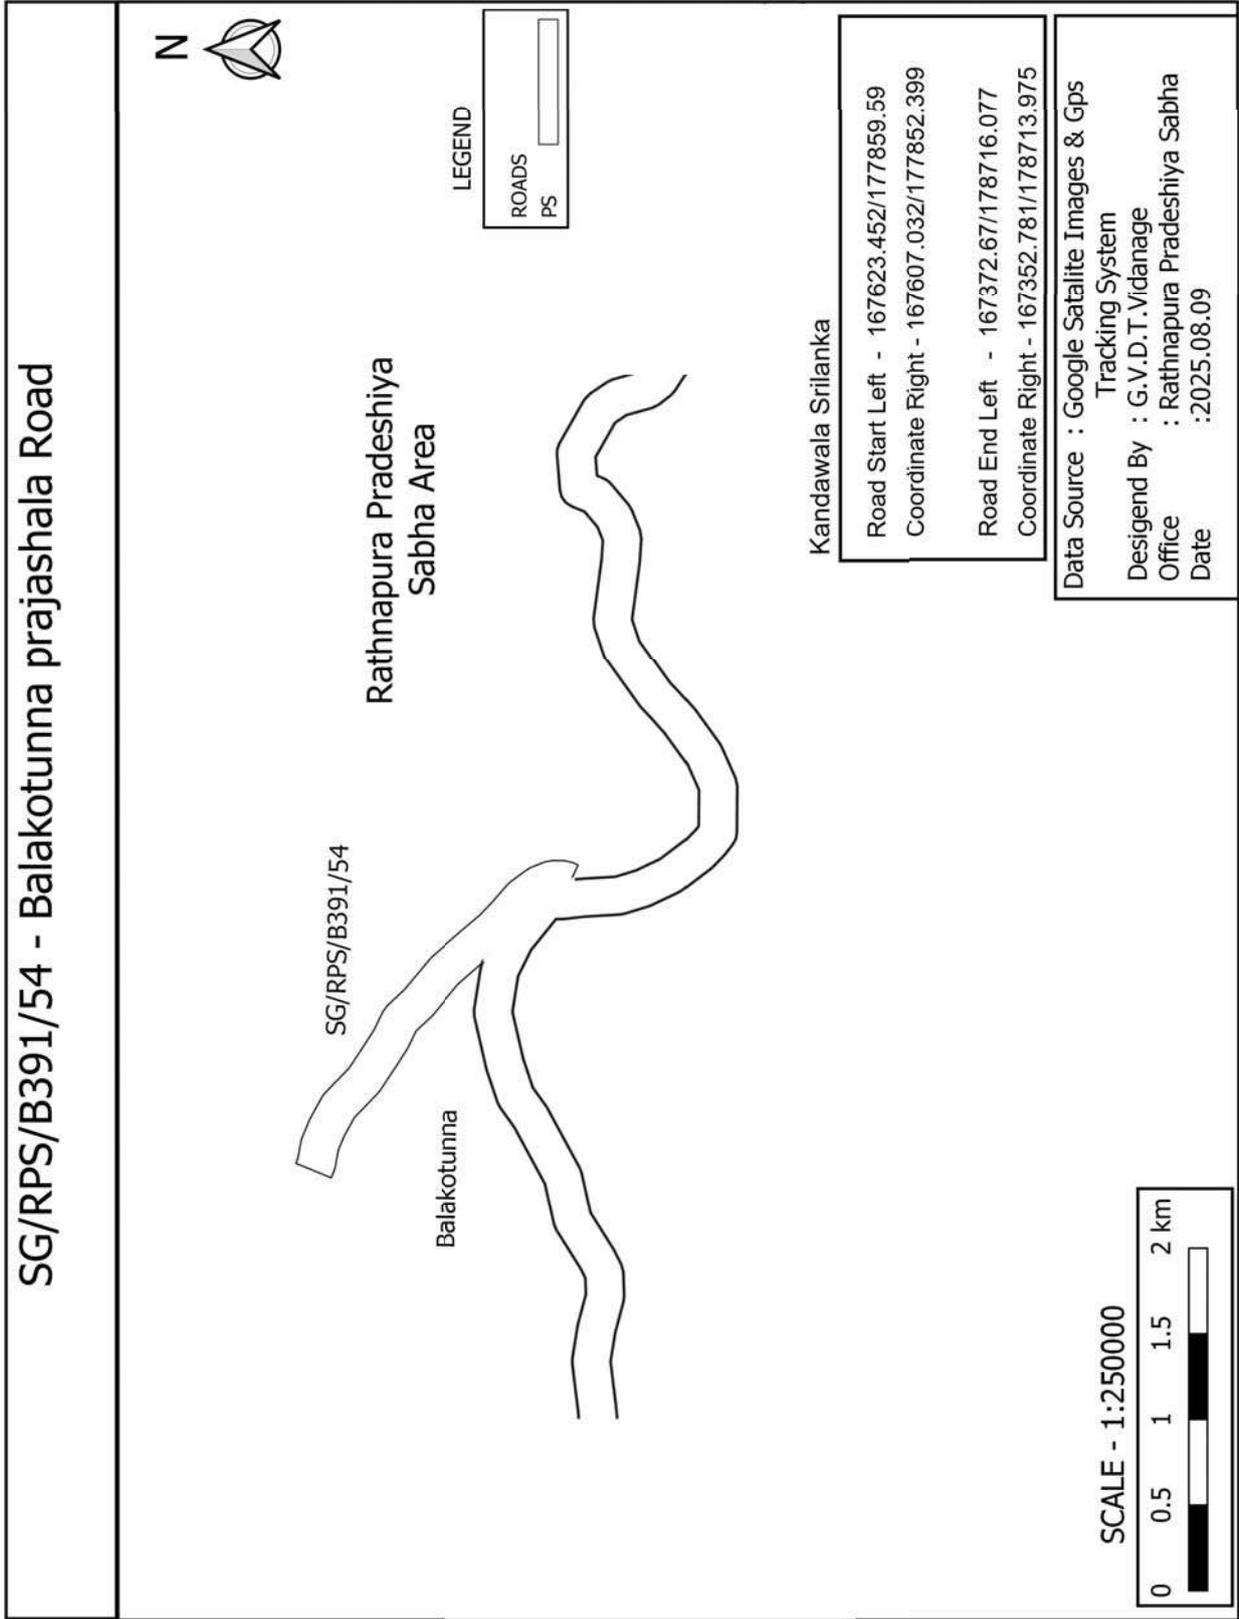


SG/RPS/B391/55 - Pubudugama Road

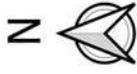

LEGEND

ROADS	
PS	

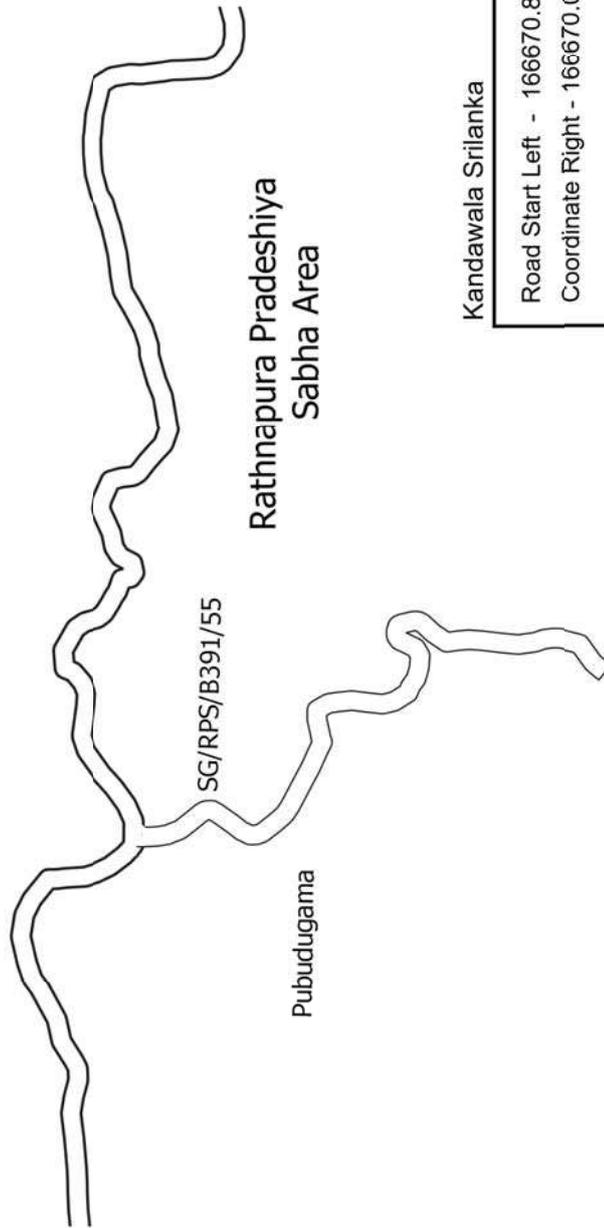



Kandawala Srilanka

Road Start Left - 166670.835/178693.106
Coordinate Right - 166670.087/178713.092
Road End Left - 166191.835/178865.713
Coordinate Right - 166179.337/178881.326


Data Source : Google Satalite Images & Gps
Tracking System
Desigend By : G.V.D.T.Vidanage
Office : Rathnapura Pradeshiya Sabha
Date :2025.08.09

SCALE - 1:250000

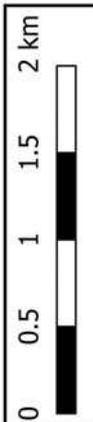

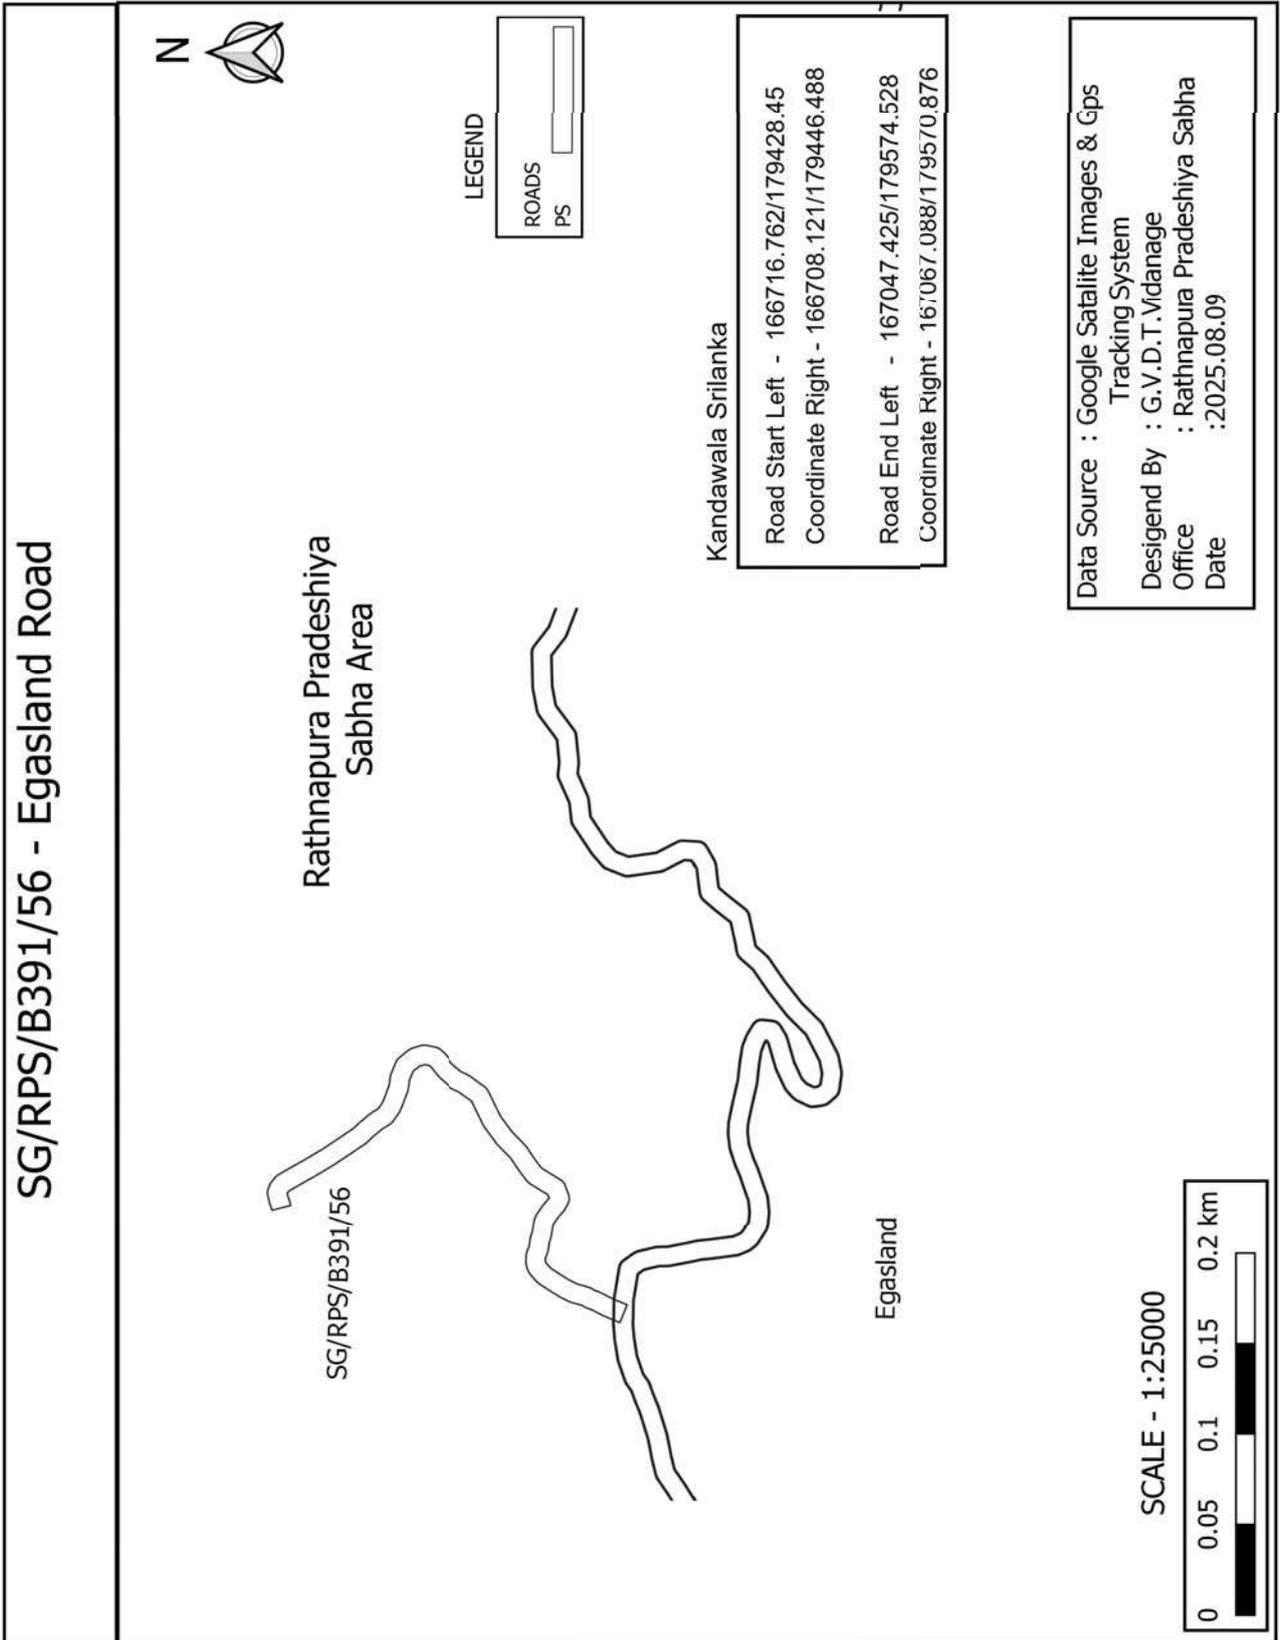

SG/RPS/B391/57 - Gayrenagama Maddegoda to Batewela Scool Road

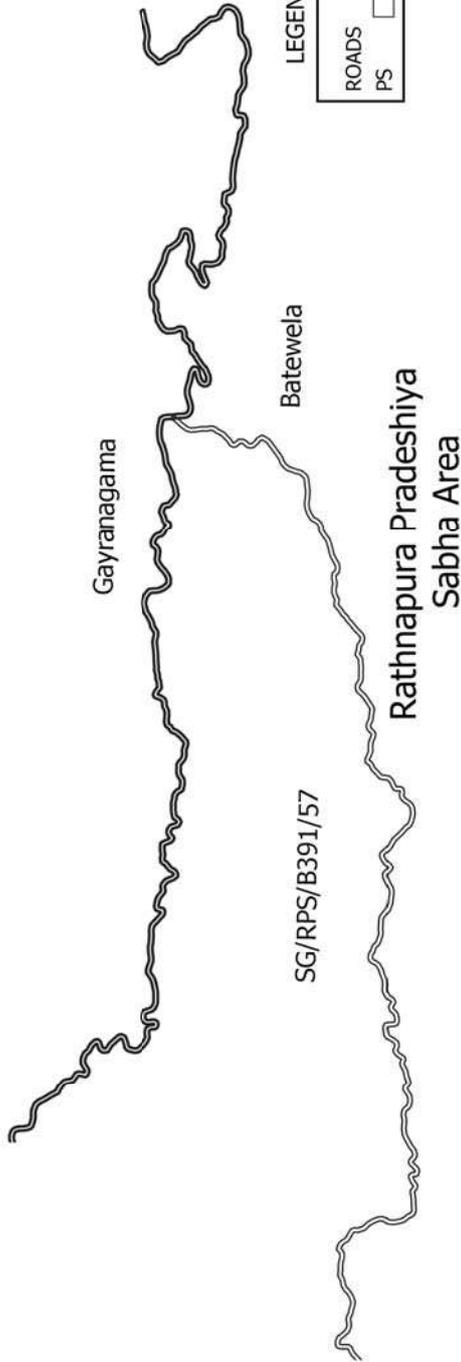


Kandawala Sri Lanka


Road Start Left - 166658.385/179490.433
 Coordinate Right - 166640.937/179500.21
 Road End Left - 165893.866/174832.822
 Coordinate Right - 165884.656/174815.069


Data Source : Google Satalite Images & Gps
 Tracking System
 Desigend By : G.V.D.T.Vdanage
 Office : Rathnapura Pradeshiya Sabha
 Date :2025.08.09


SCALE - 1:250000




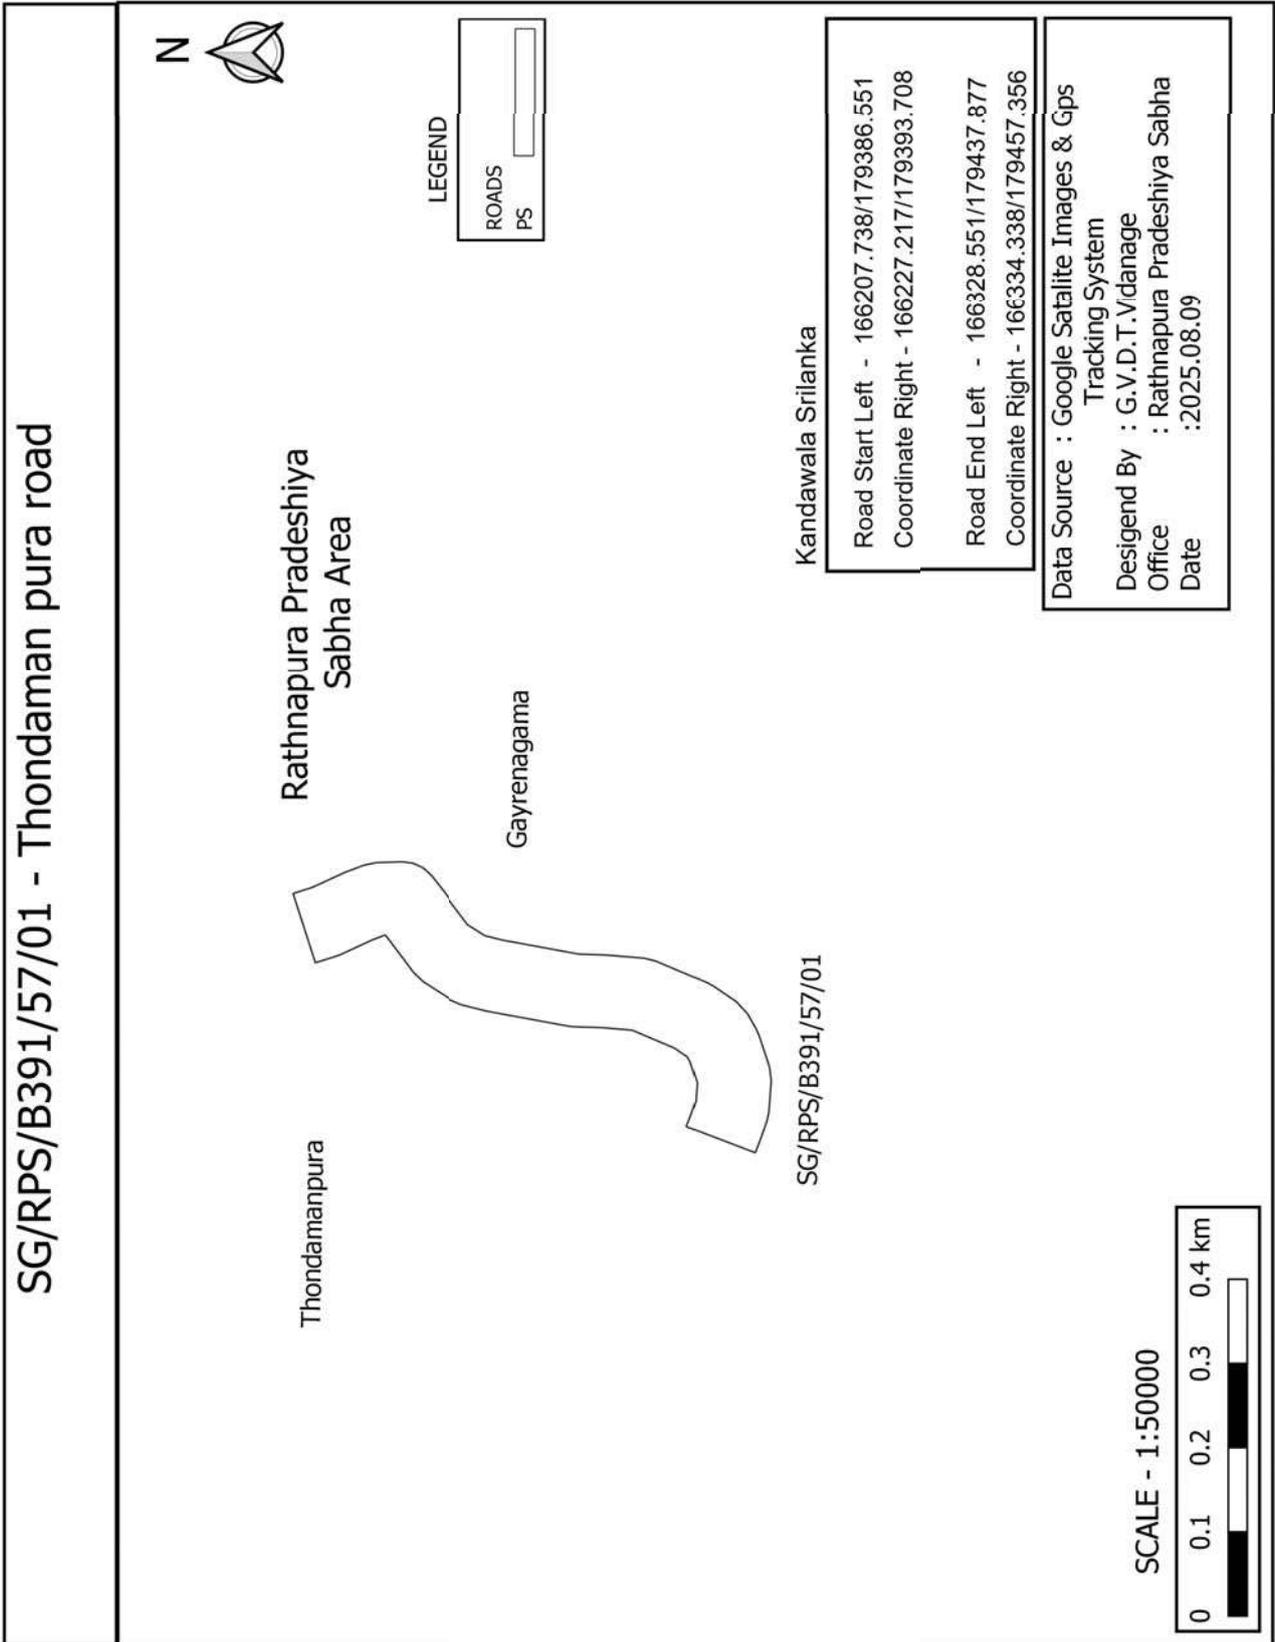

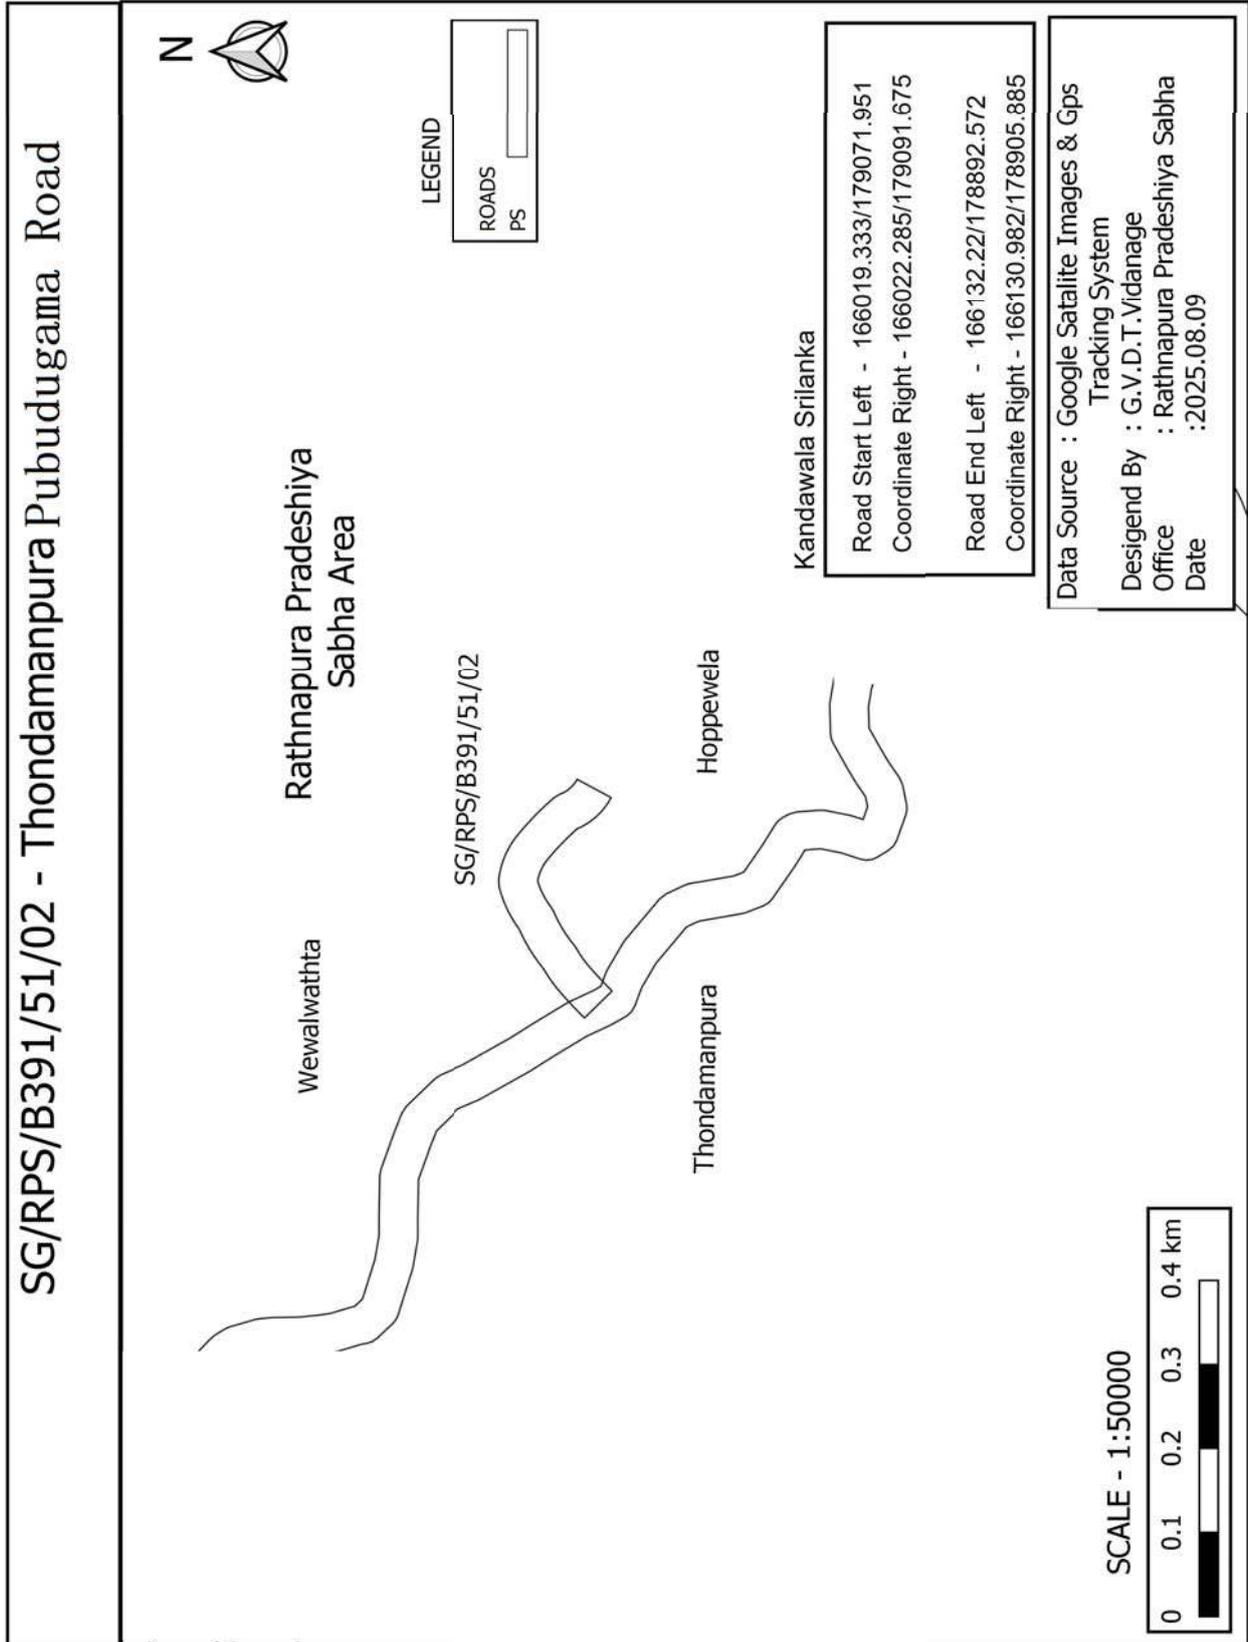


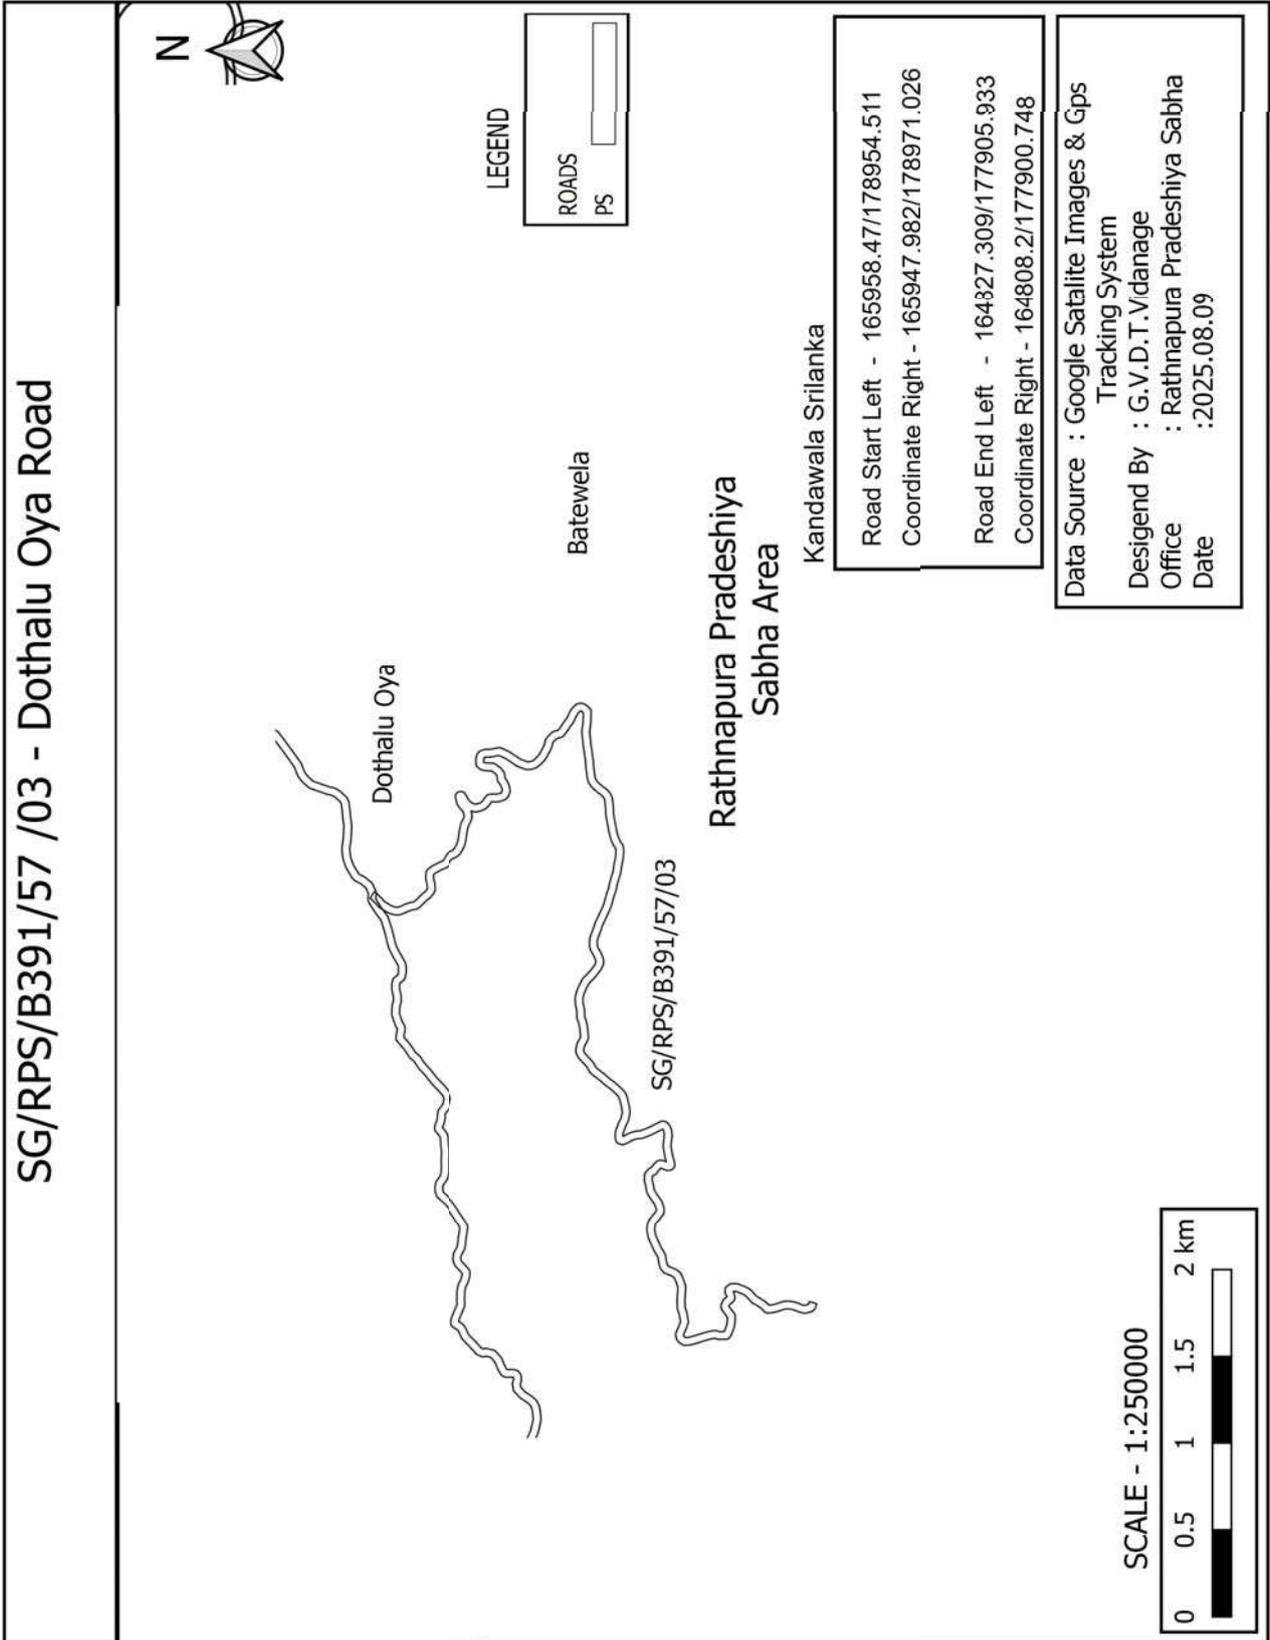

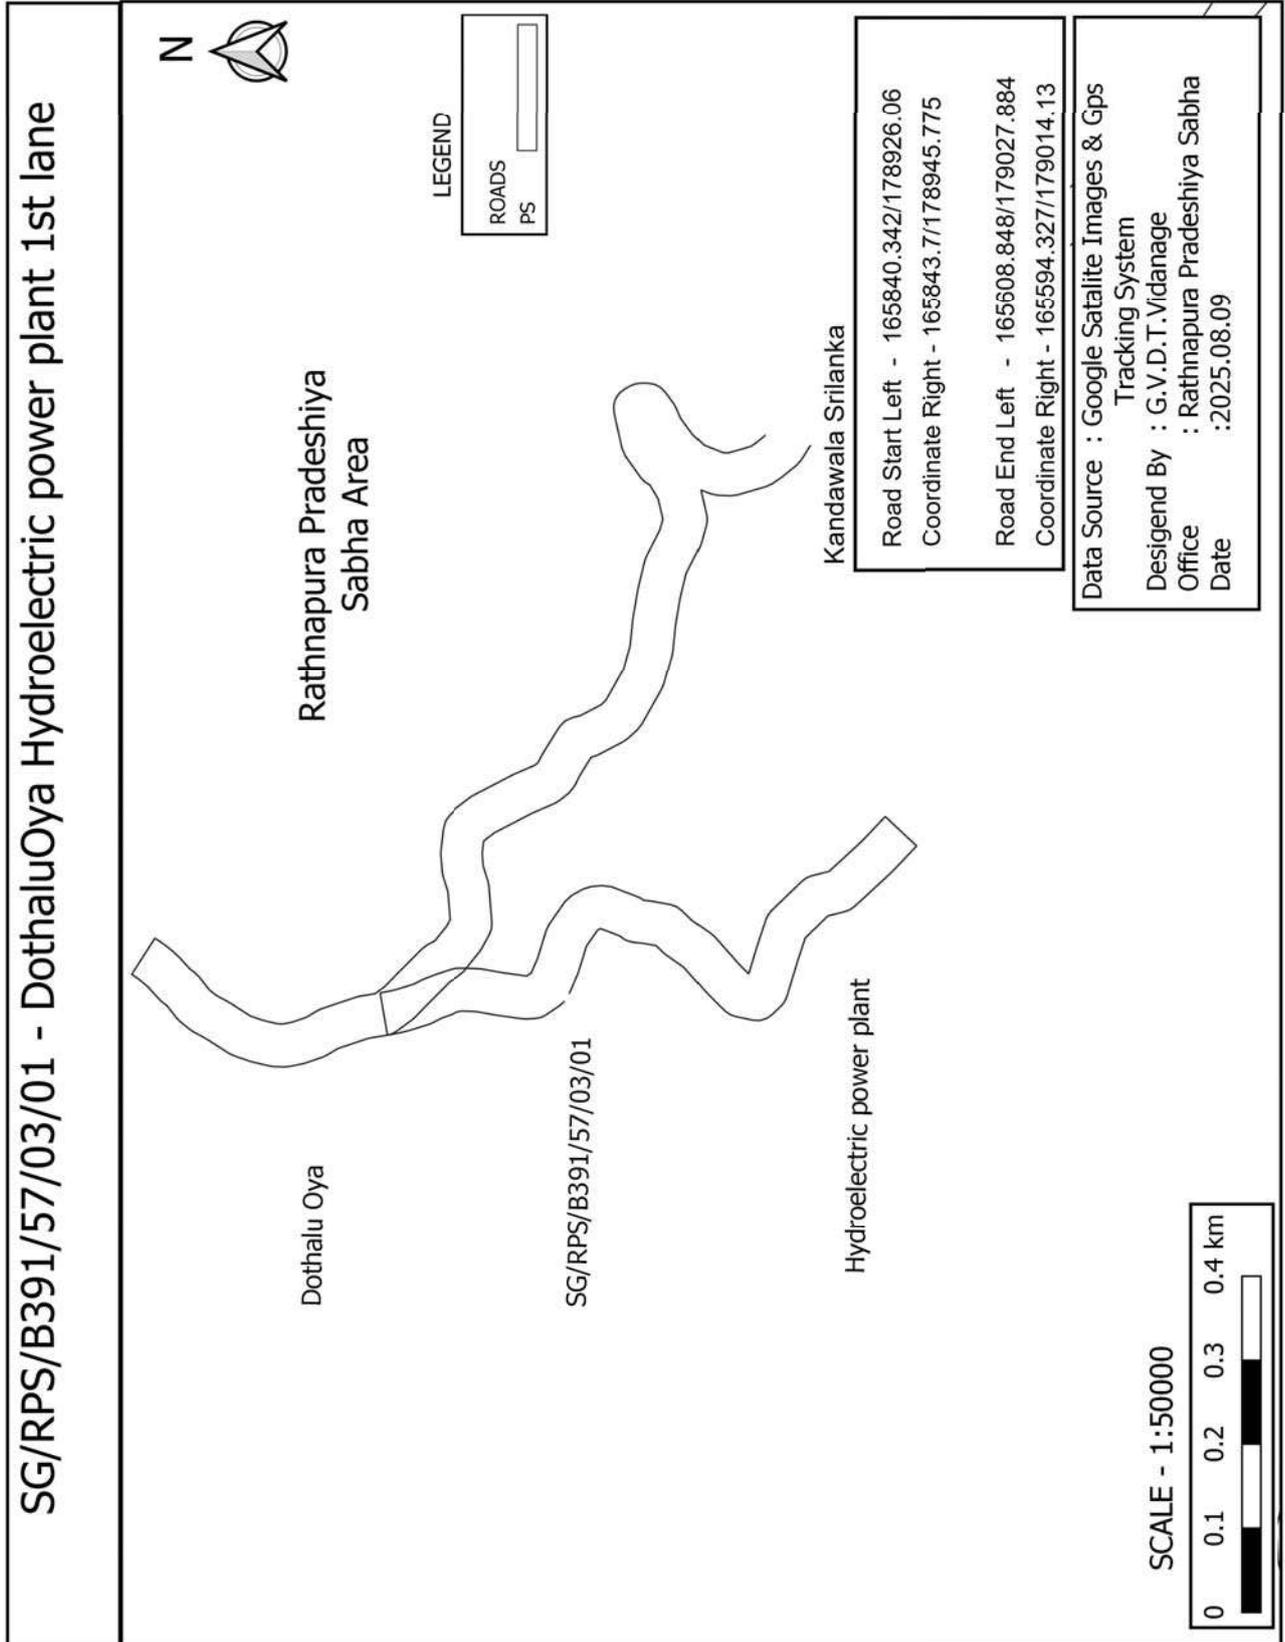

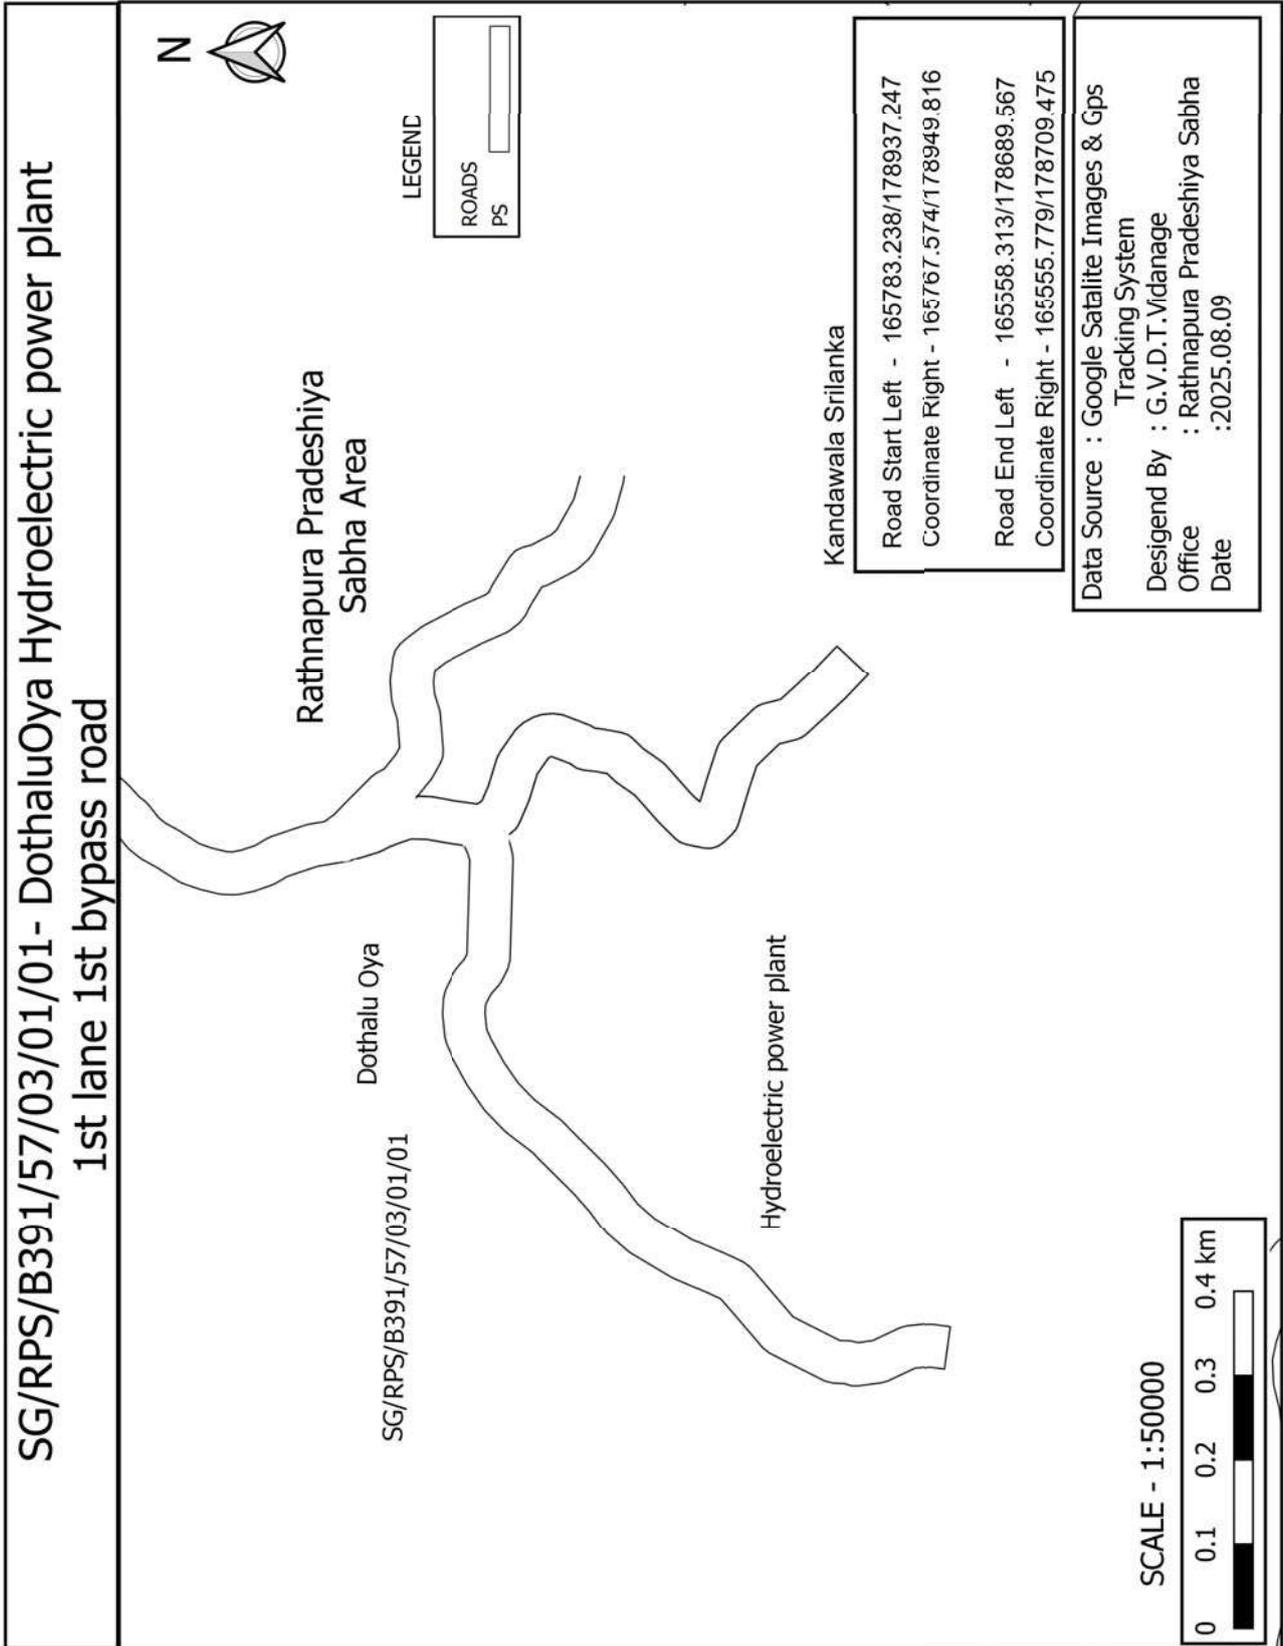

SG/RPS/B391/57/03/02- DothaluOya Hydroelectric power plant 2nd lane

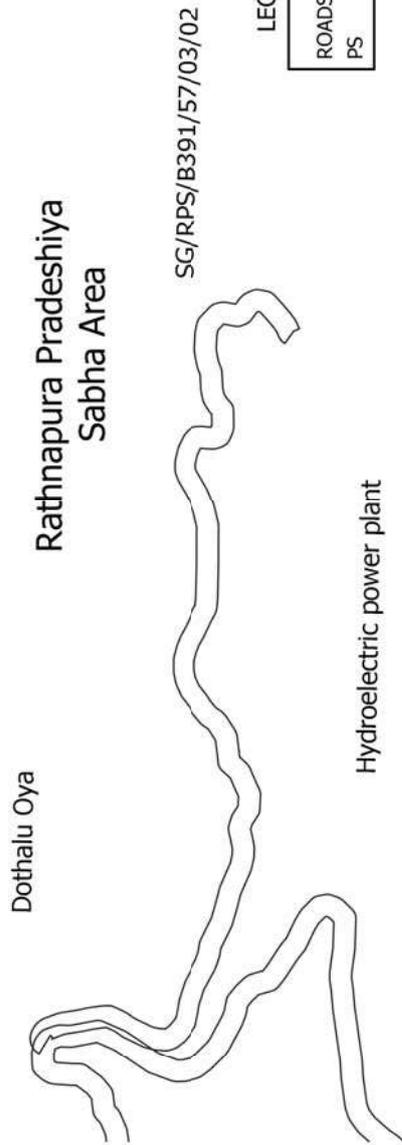

LEGEND


ROADS	
PS	


Kandawala Srilanka


Road Start Left -	165674.946/179314.452
Coordinate Right -	165662.981/179328.624
Road End Left -	165450.055/179966.853
Coordinate Right -	165436.734/179980.285


Data Source : Google Satalite Images & Gps
 Tracking System
 Desigend By : G.V.D.T.Vidanage
 Office : Rathnapura Pradeshiya Sabha
 Date :2025.08.09

SCALE - 1:50000

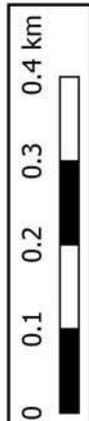


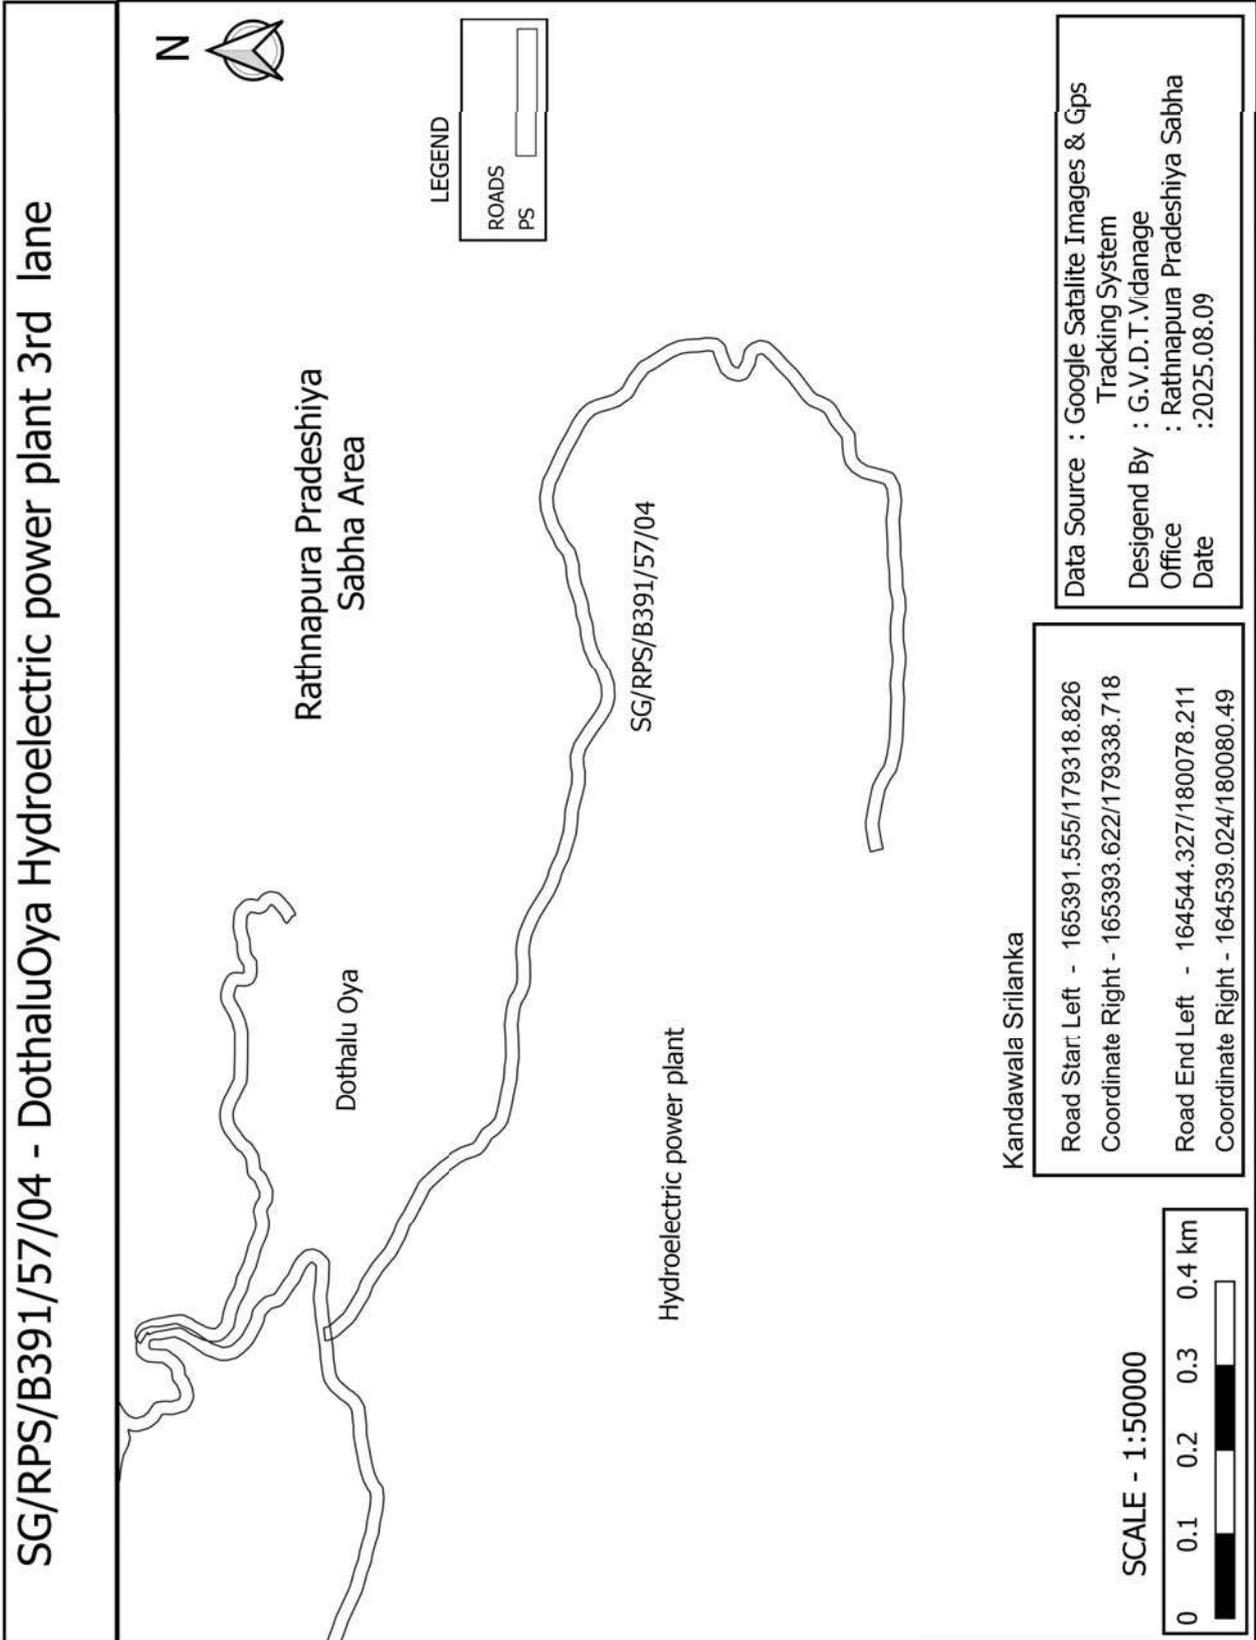

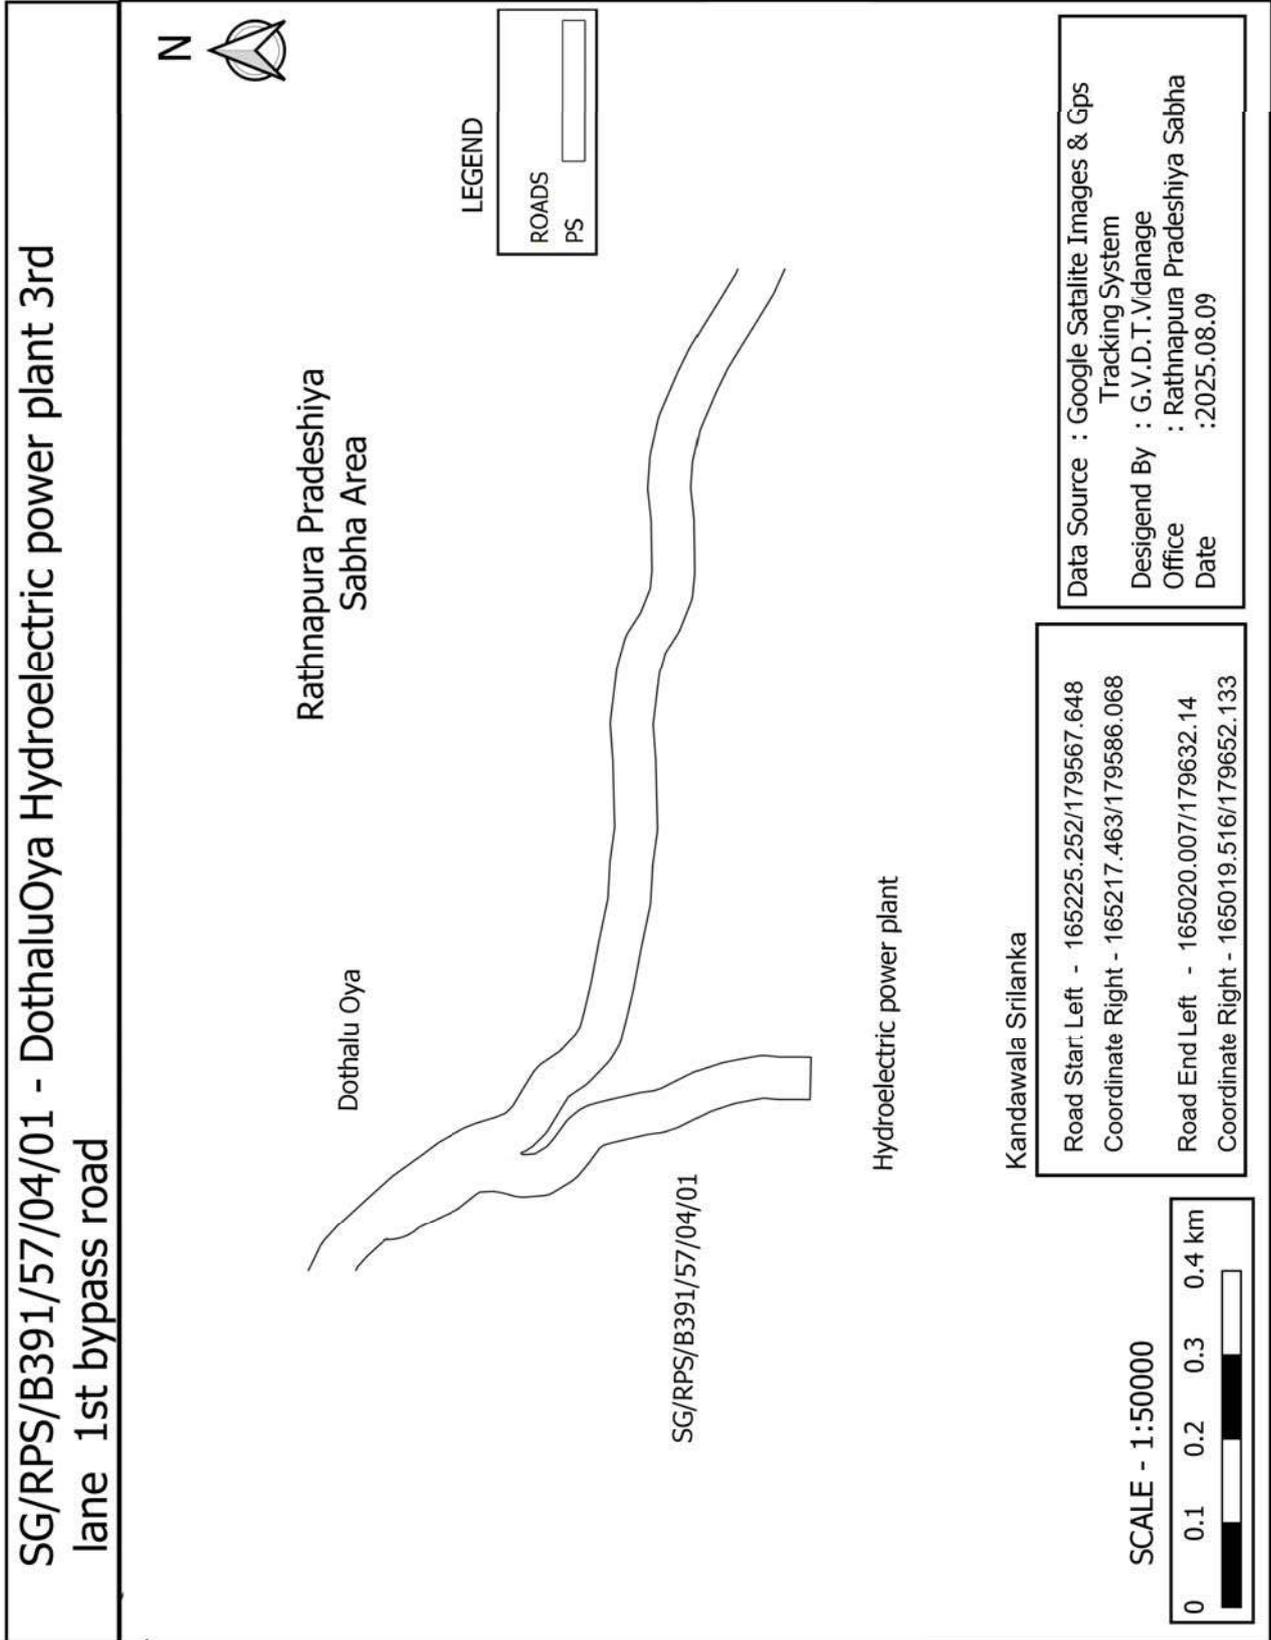


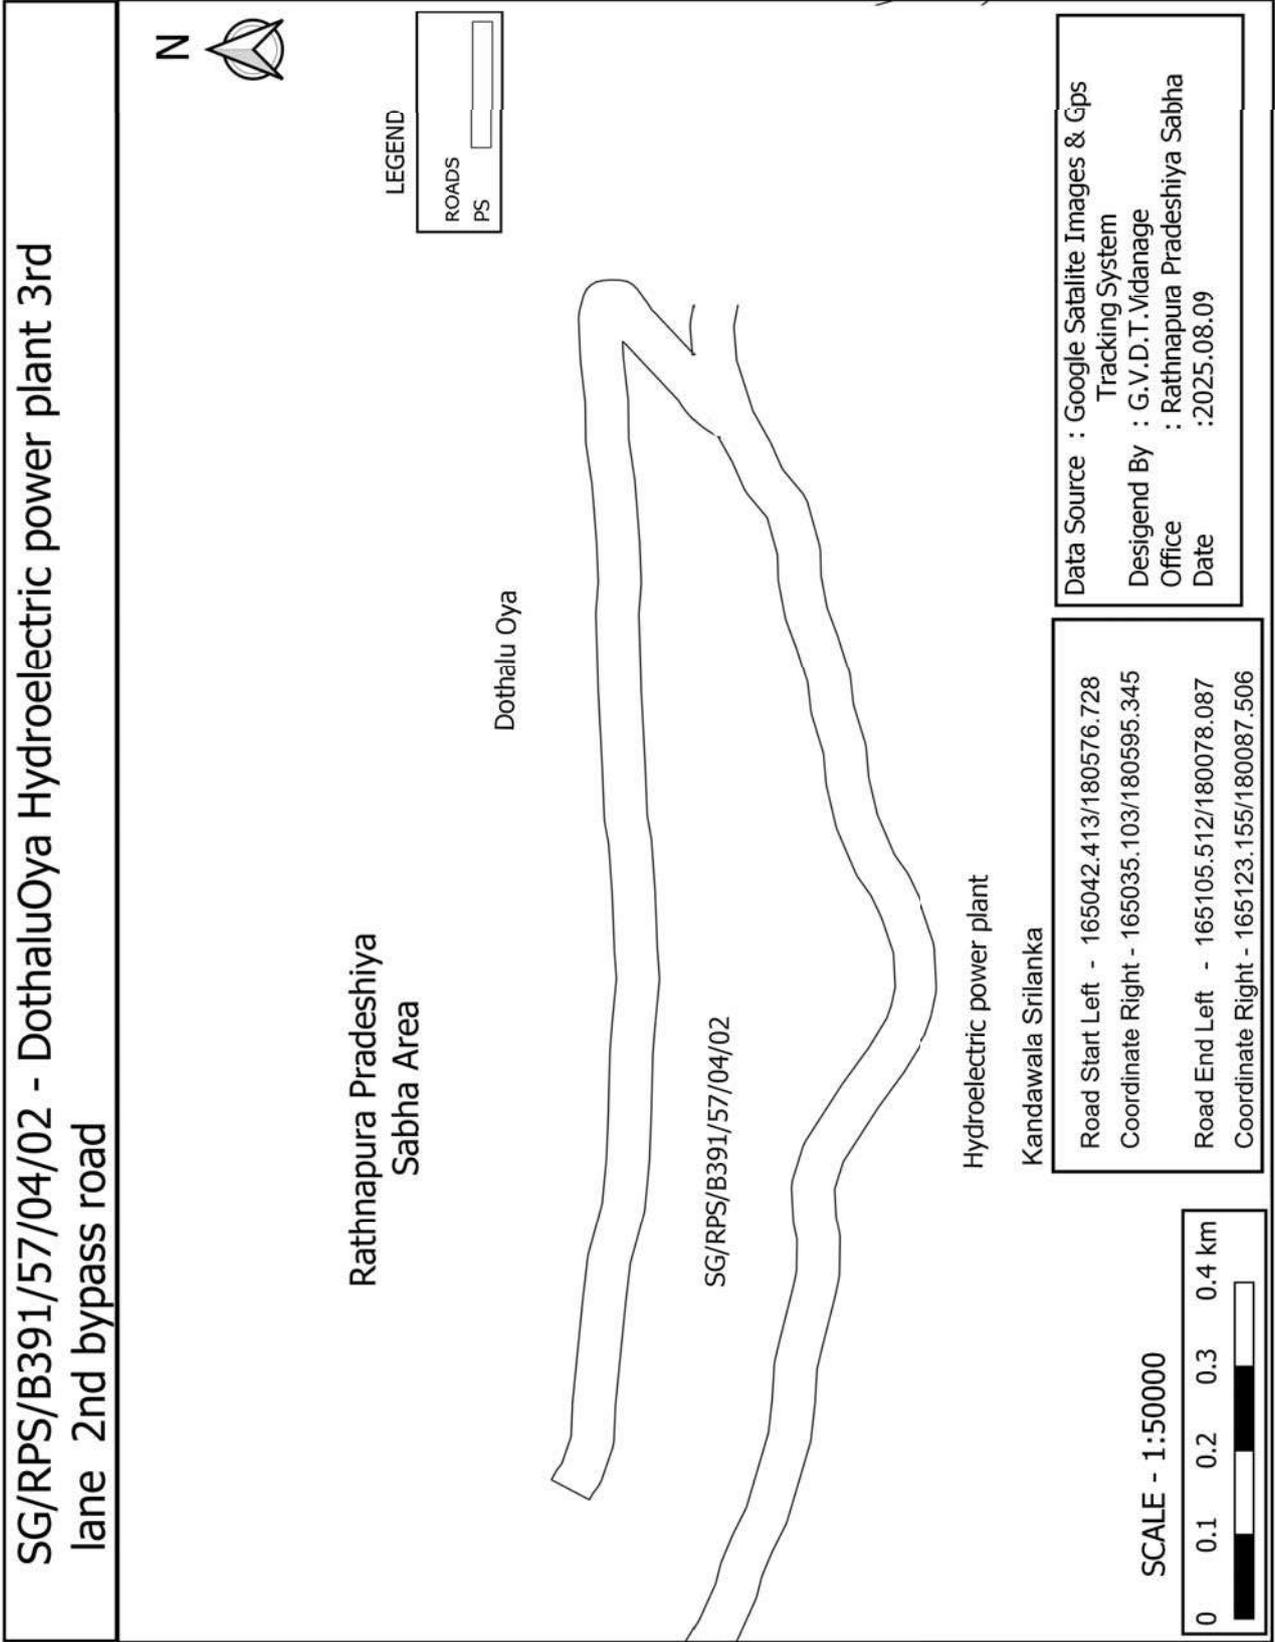

SG/RPS/B391/57/04/03 - DothaluOya Hydroelectric power plant 3rd lane 3nd bypass road

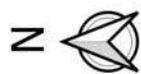

Rathnapura Pradeshiya Sabha Area

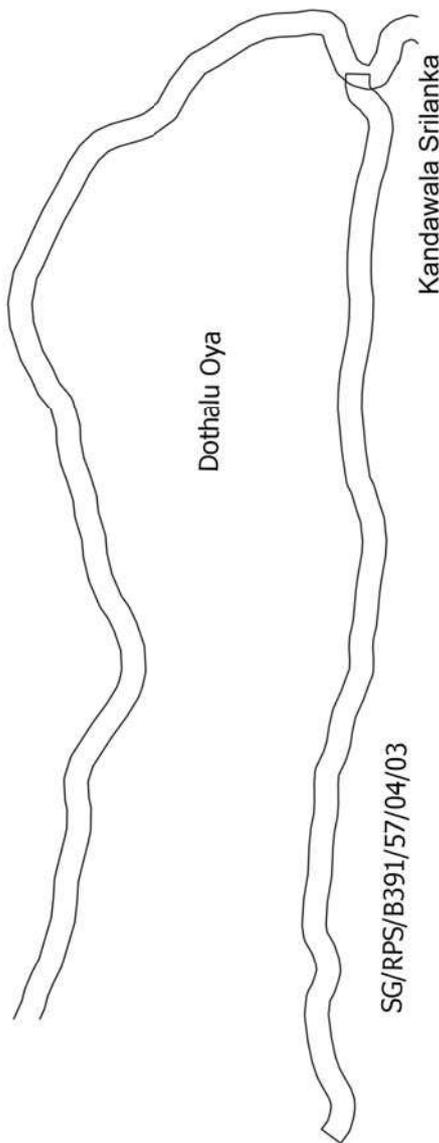

LEGEND

ROADS	
PS	

SG/RPS/B391/57/04/03

Kandawala Srilanka


Hydroelectric power plant

Road Start Left	- 164773.829/180823.428
Coordinate Right	- 164753.855/180822.682
Road End Left	- 164794.676/179930.248
Coordinate Right	- 164778.59/179918.47

SCALE - 1:50000



Data Source	: Google Satalite Images & Gps Tracking System
Desigend By	: G.V.D.T.Vidanage
Office	: Rathnapura Pradeshiya Sabha
Date	:2025.08.09

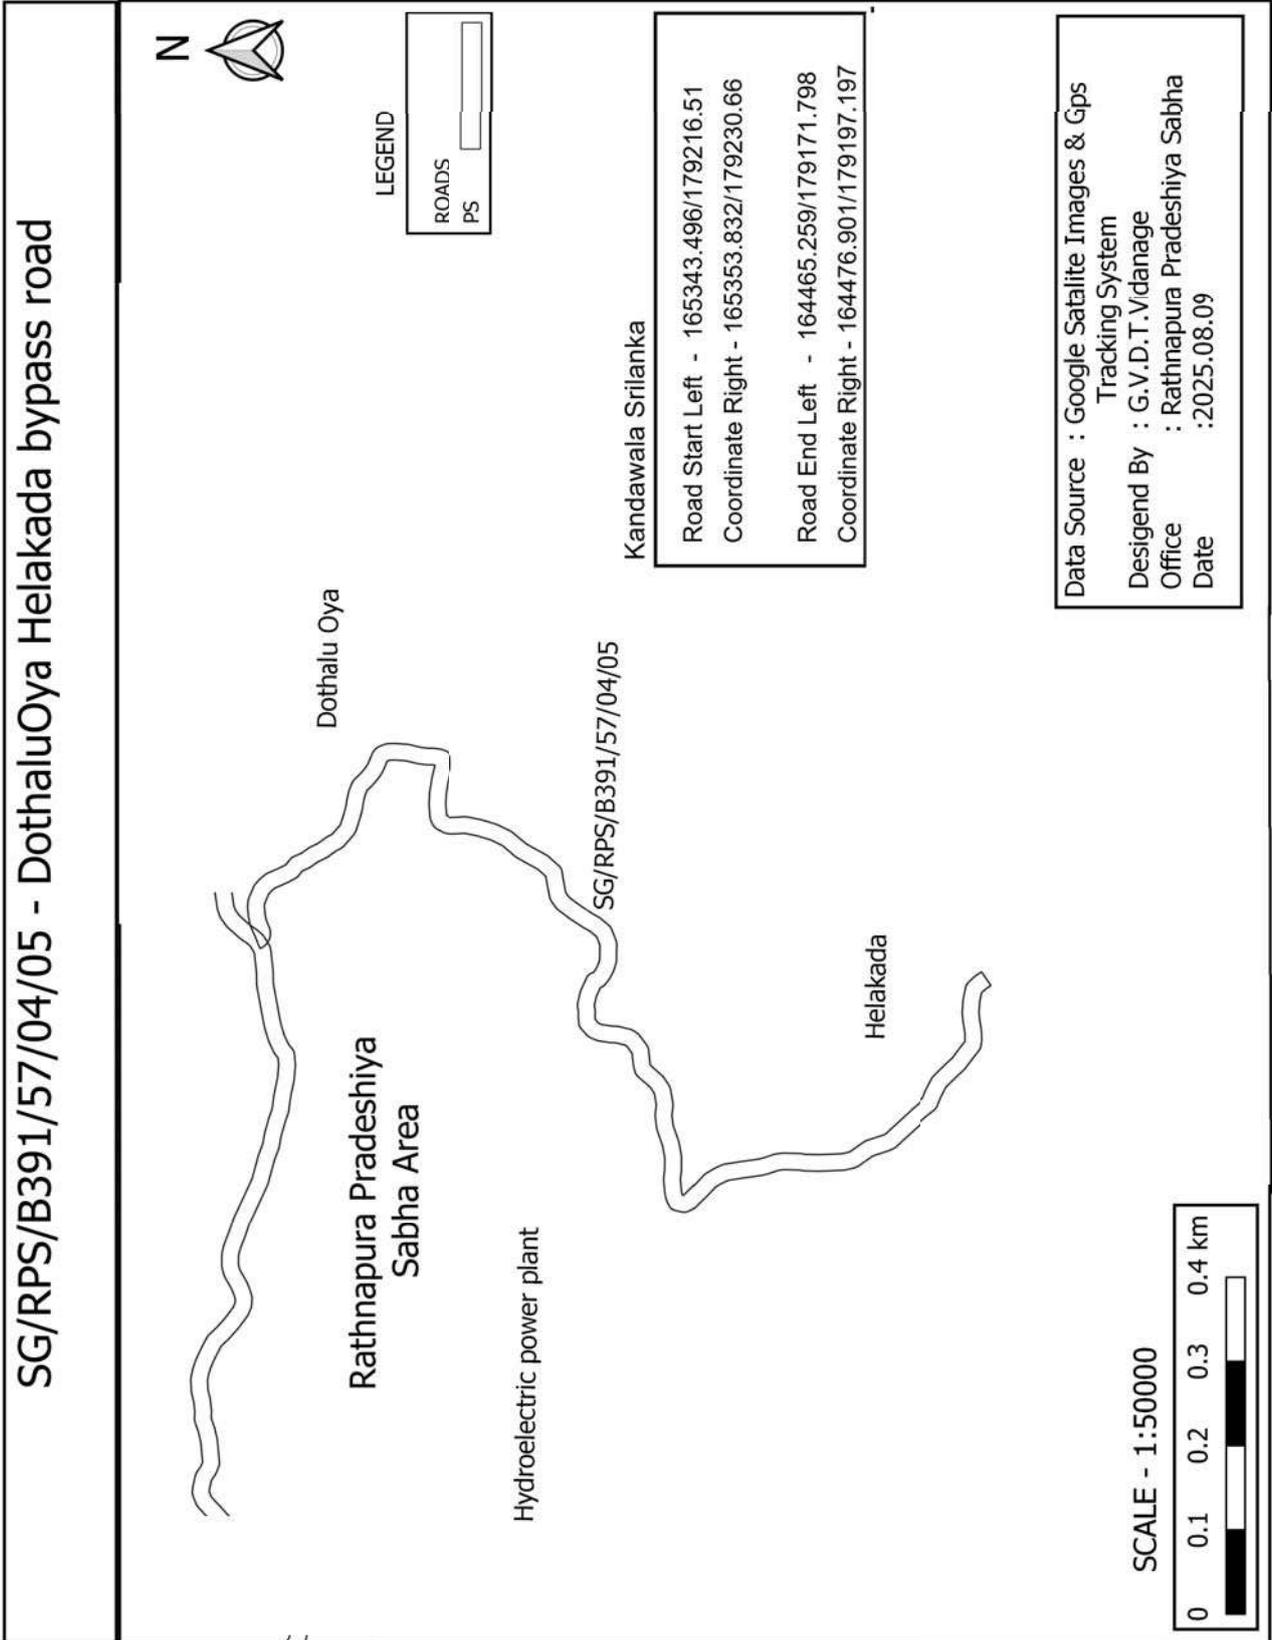

SG/RPS/B391/57/04/05/01 - DothaluOya Helakada bypass road 1st lane



Dothalu Oya

Rathnapura Pradeshiya Sabha Area

Hydroelectric power plant

S G / R P S /
B391/57/04/05/01

Helakada

Kandawala Srilanka

Road Start Left - 164804.09/178935.908
 Coordinate Right - 164786.496/178945.418
 Road End Left - 164460.487/179963.503
 Coordinate Right - 164440.591/179965.537


LEGEND


ROADS
PS


SCALE - 1:50000


0 0.1 0.2 0.3 0.4 km


Data Source : Google Satalite Images & Gps
 Tracking System
 Desigend By : G.V.D.T.Vdanage
 Office : Rathnapura Pradeshiya Sabha
 Date :2025.08.09

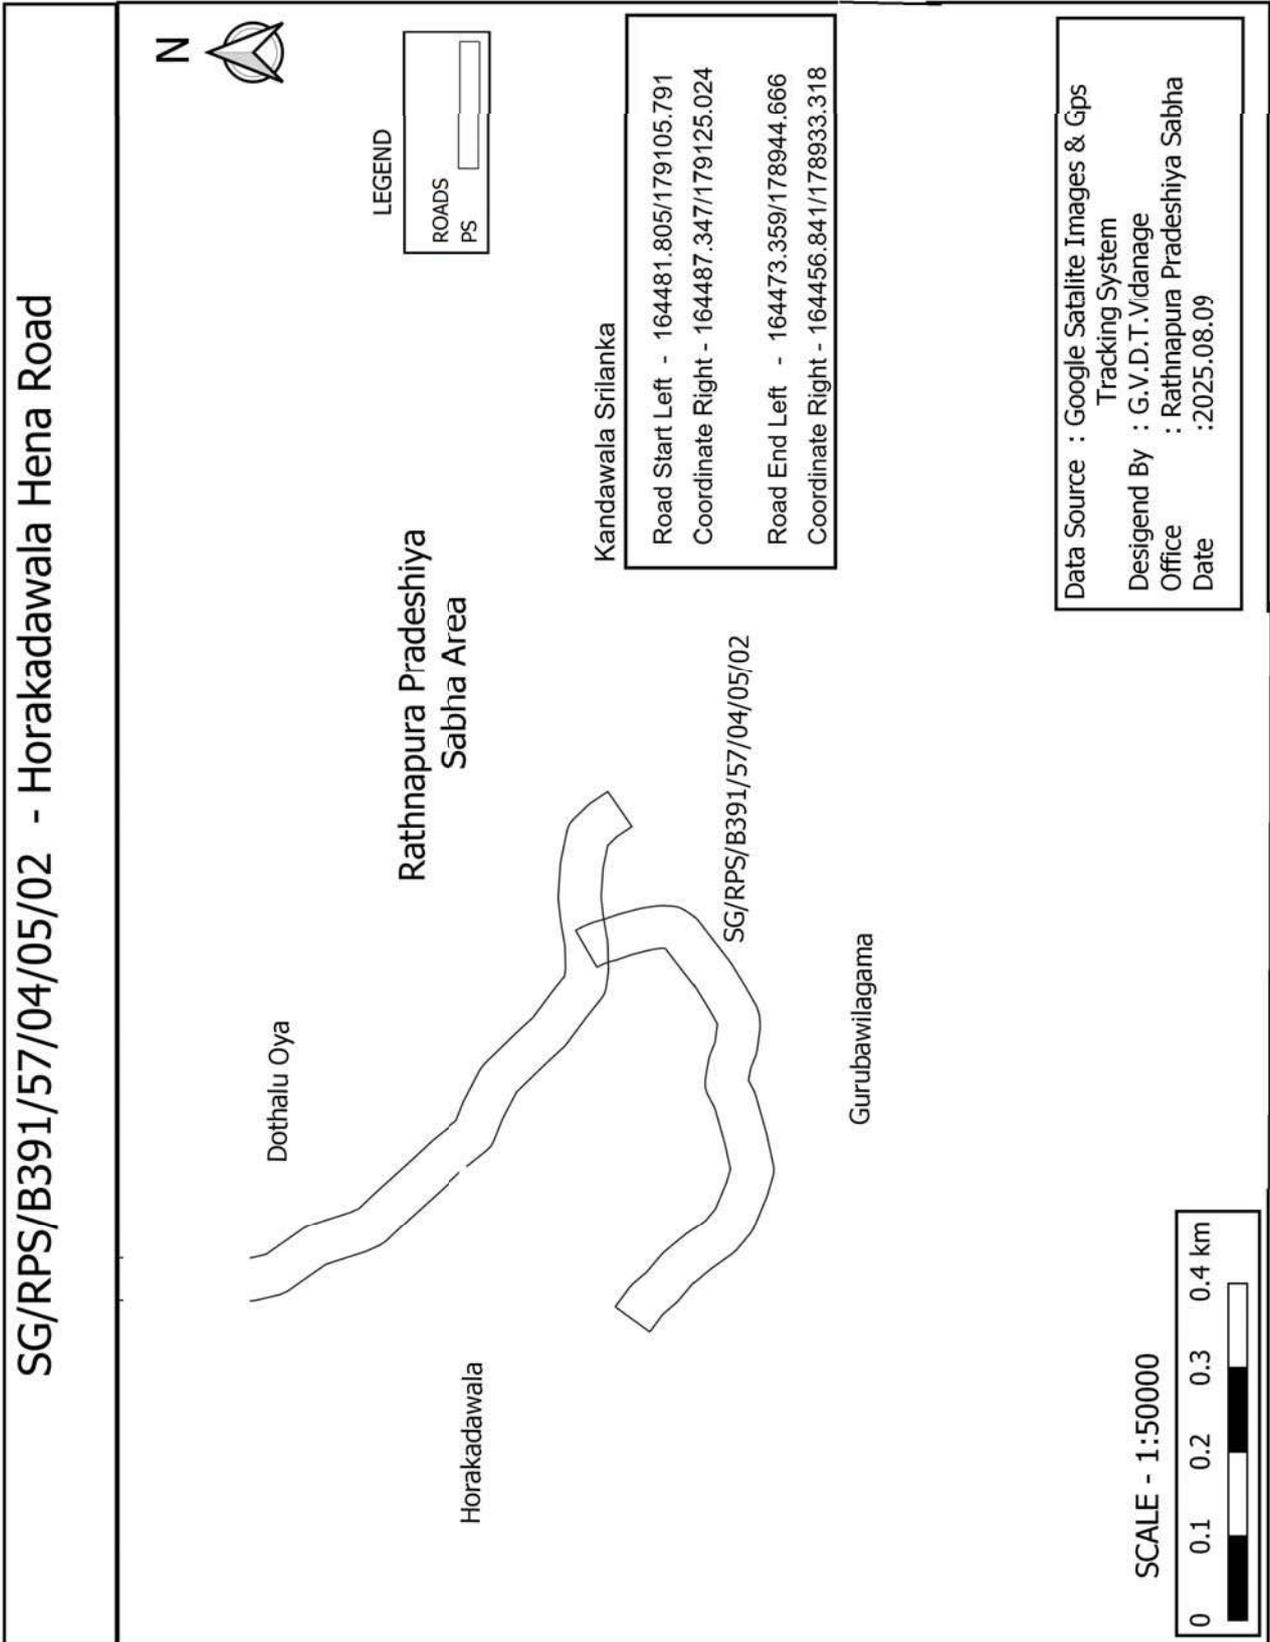

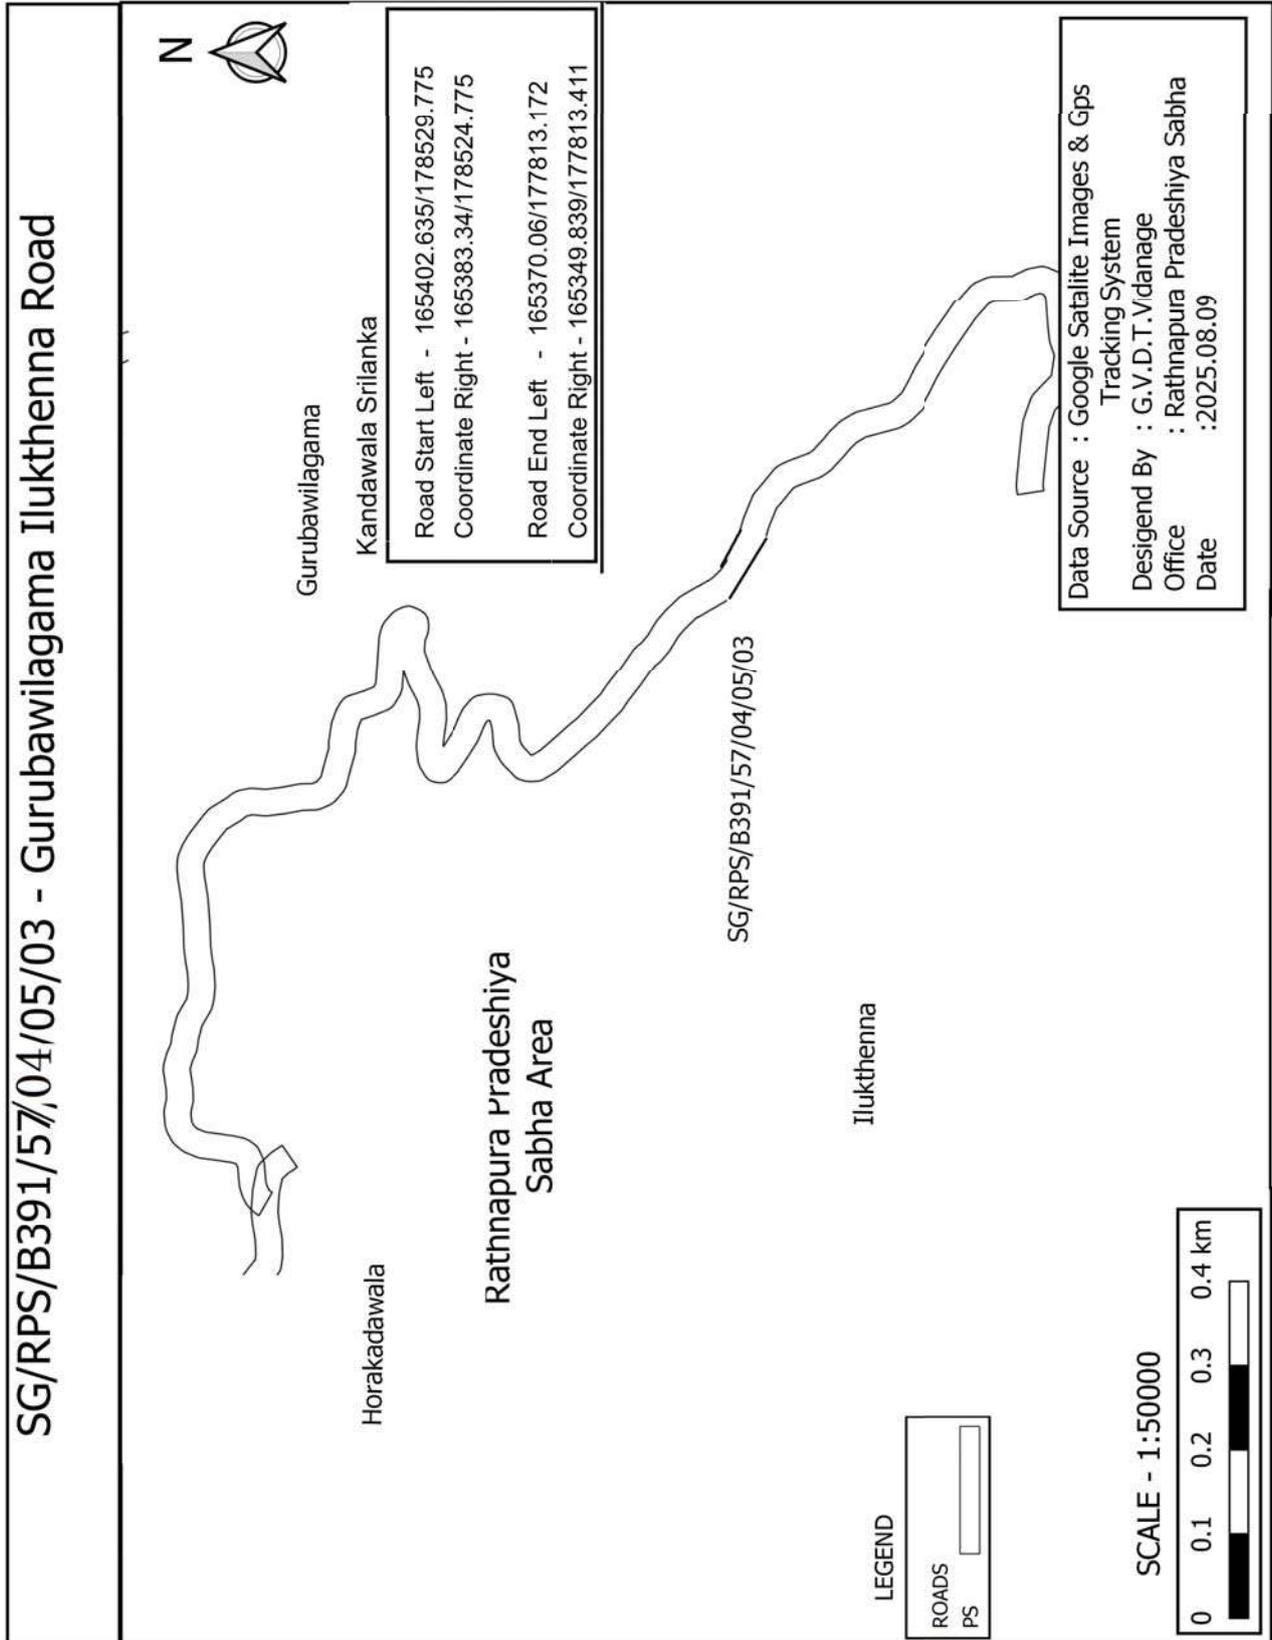

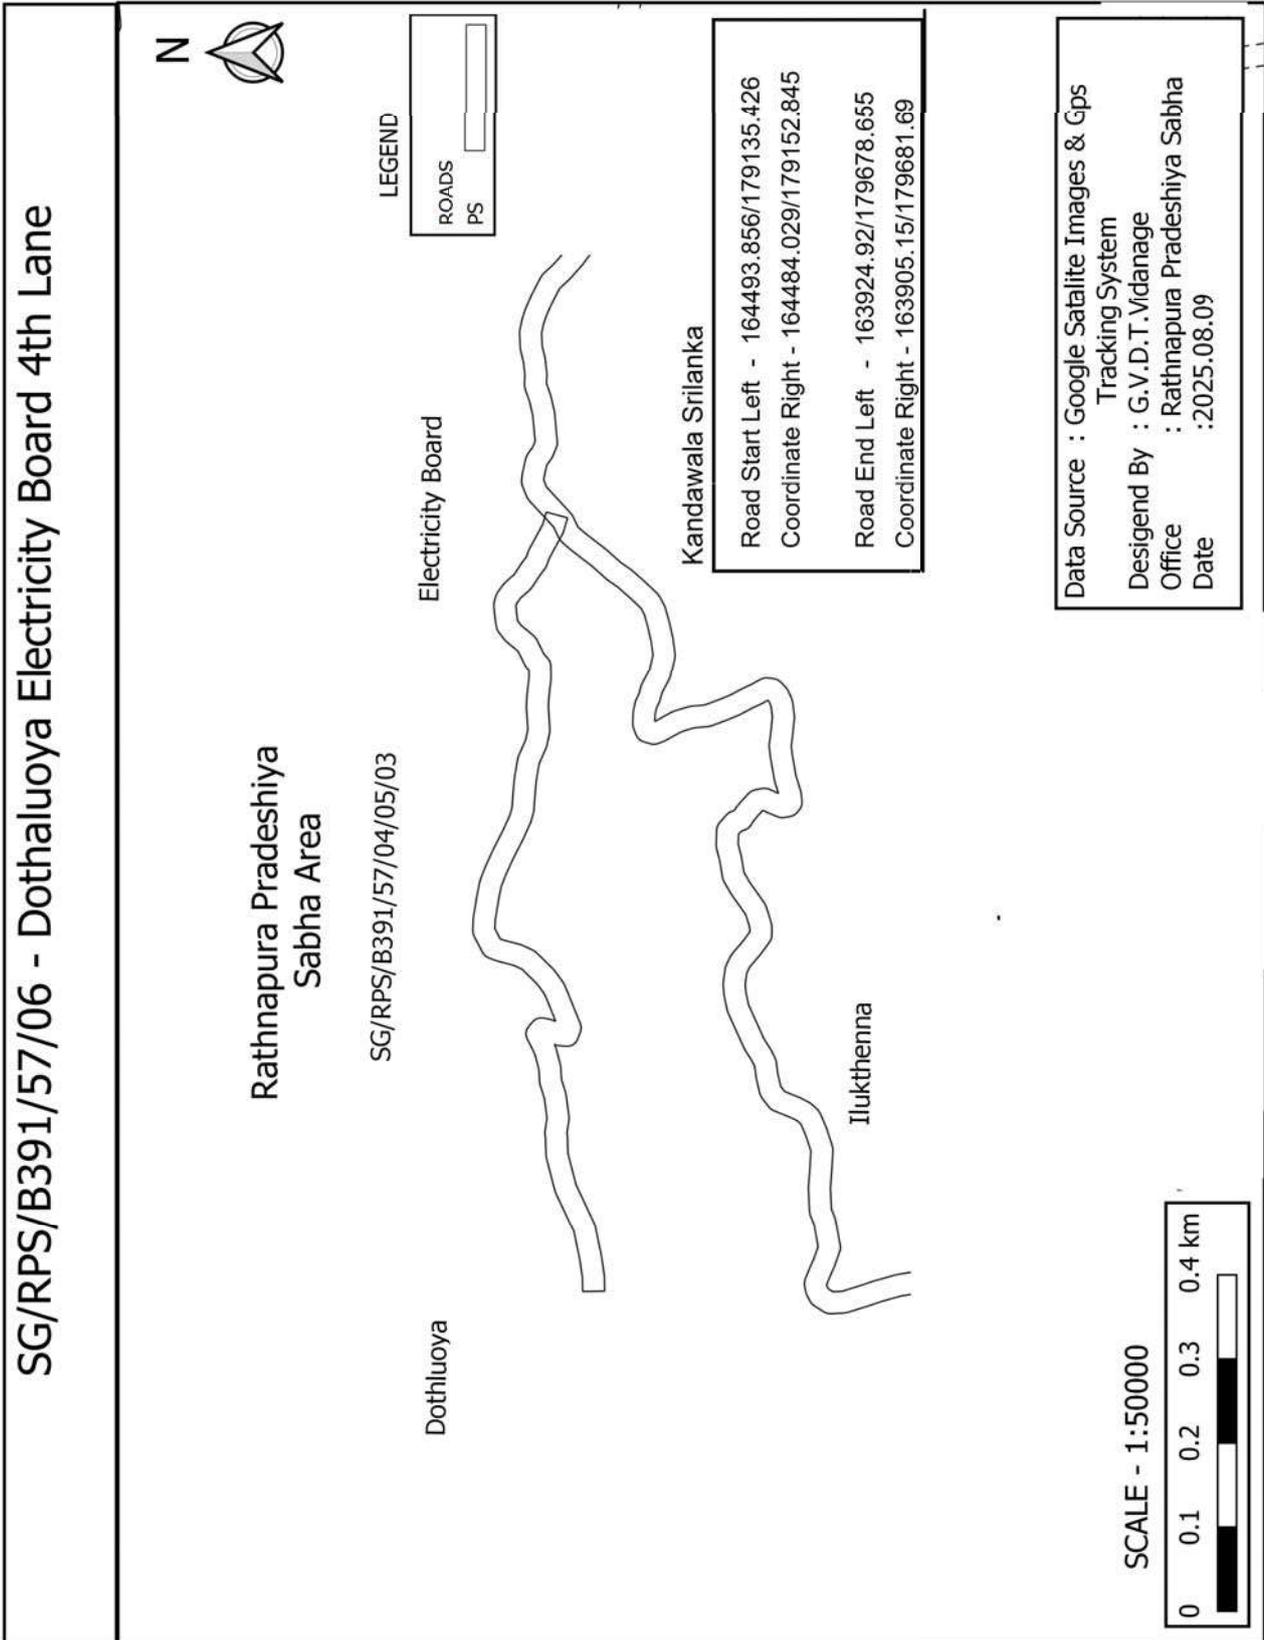

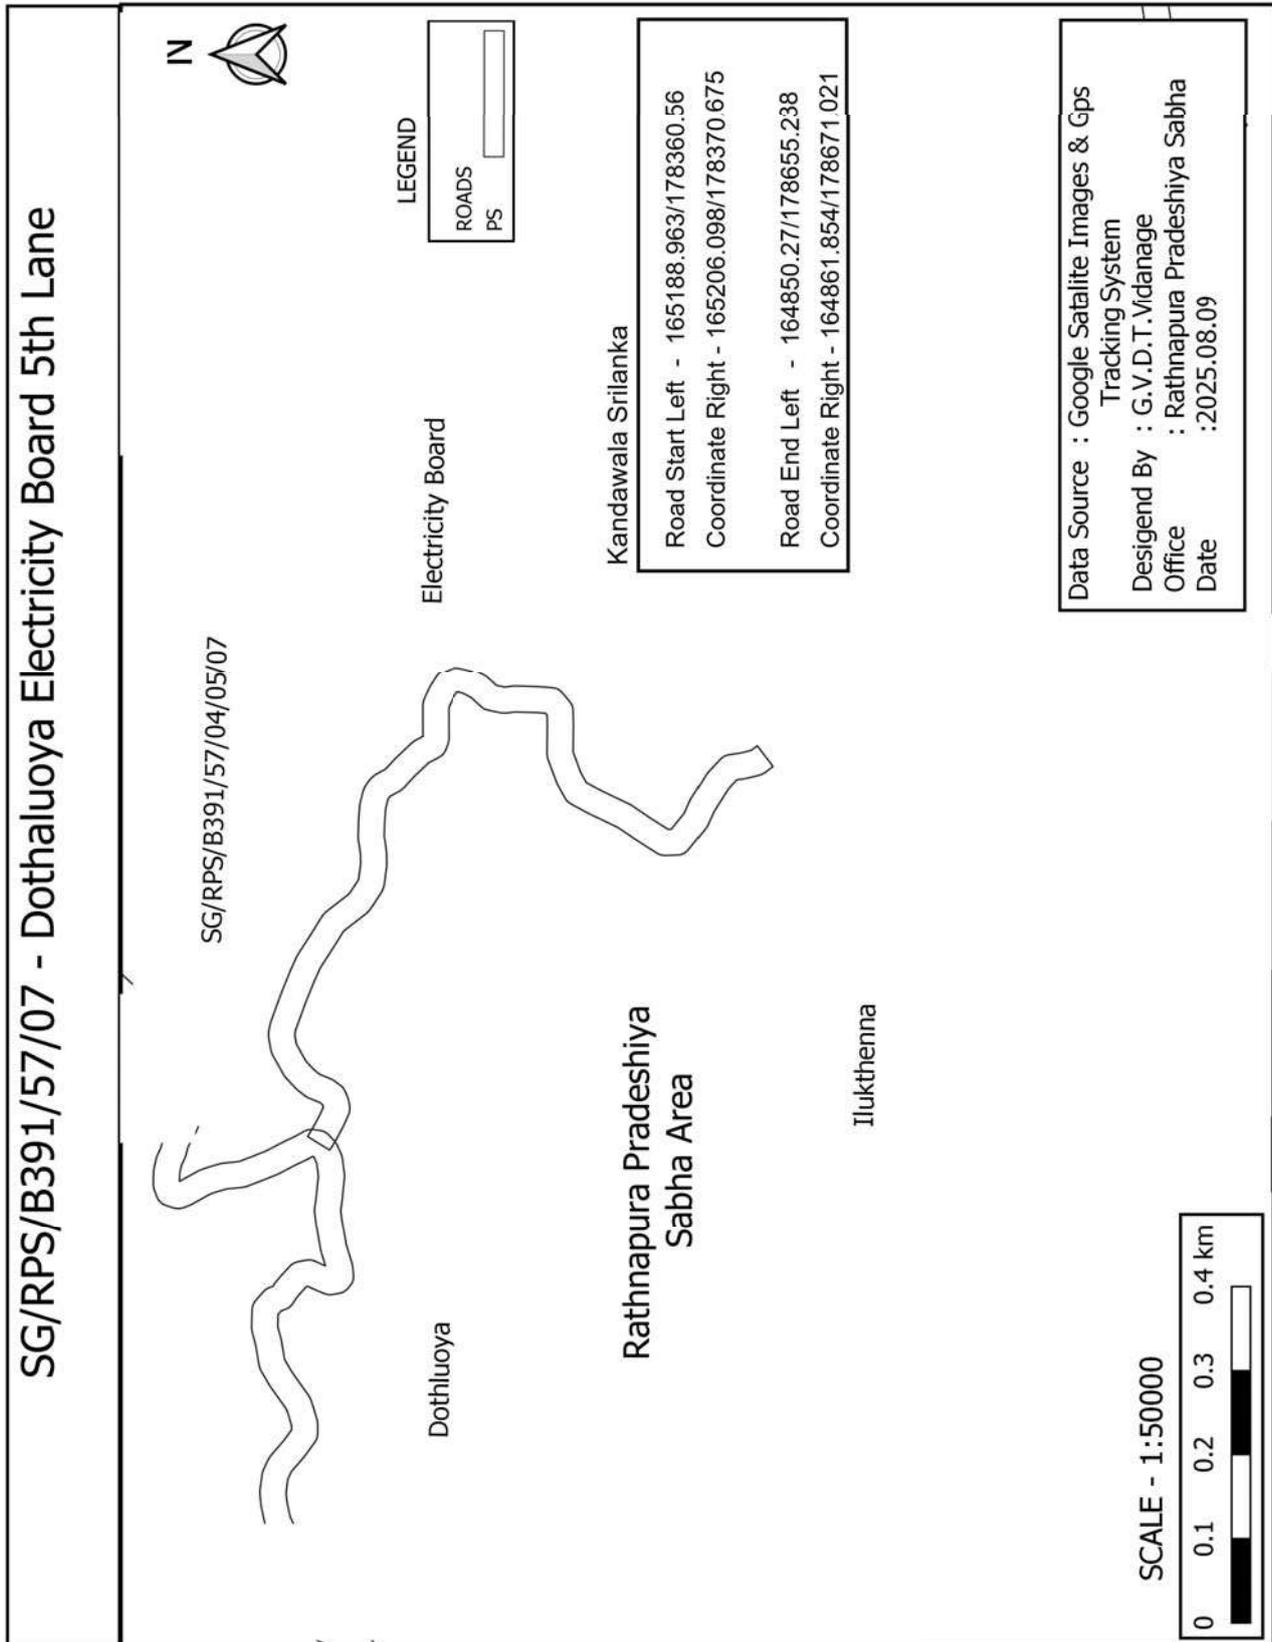

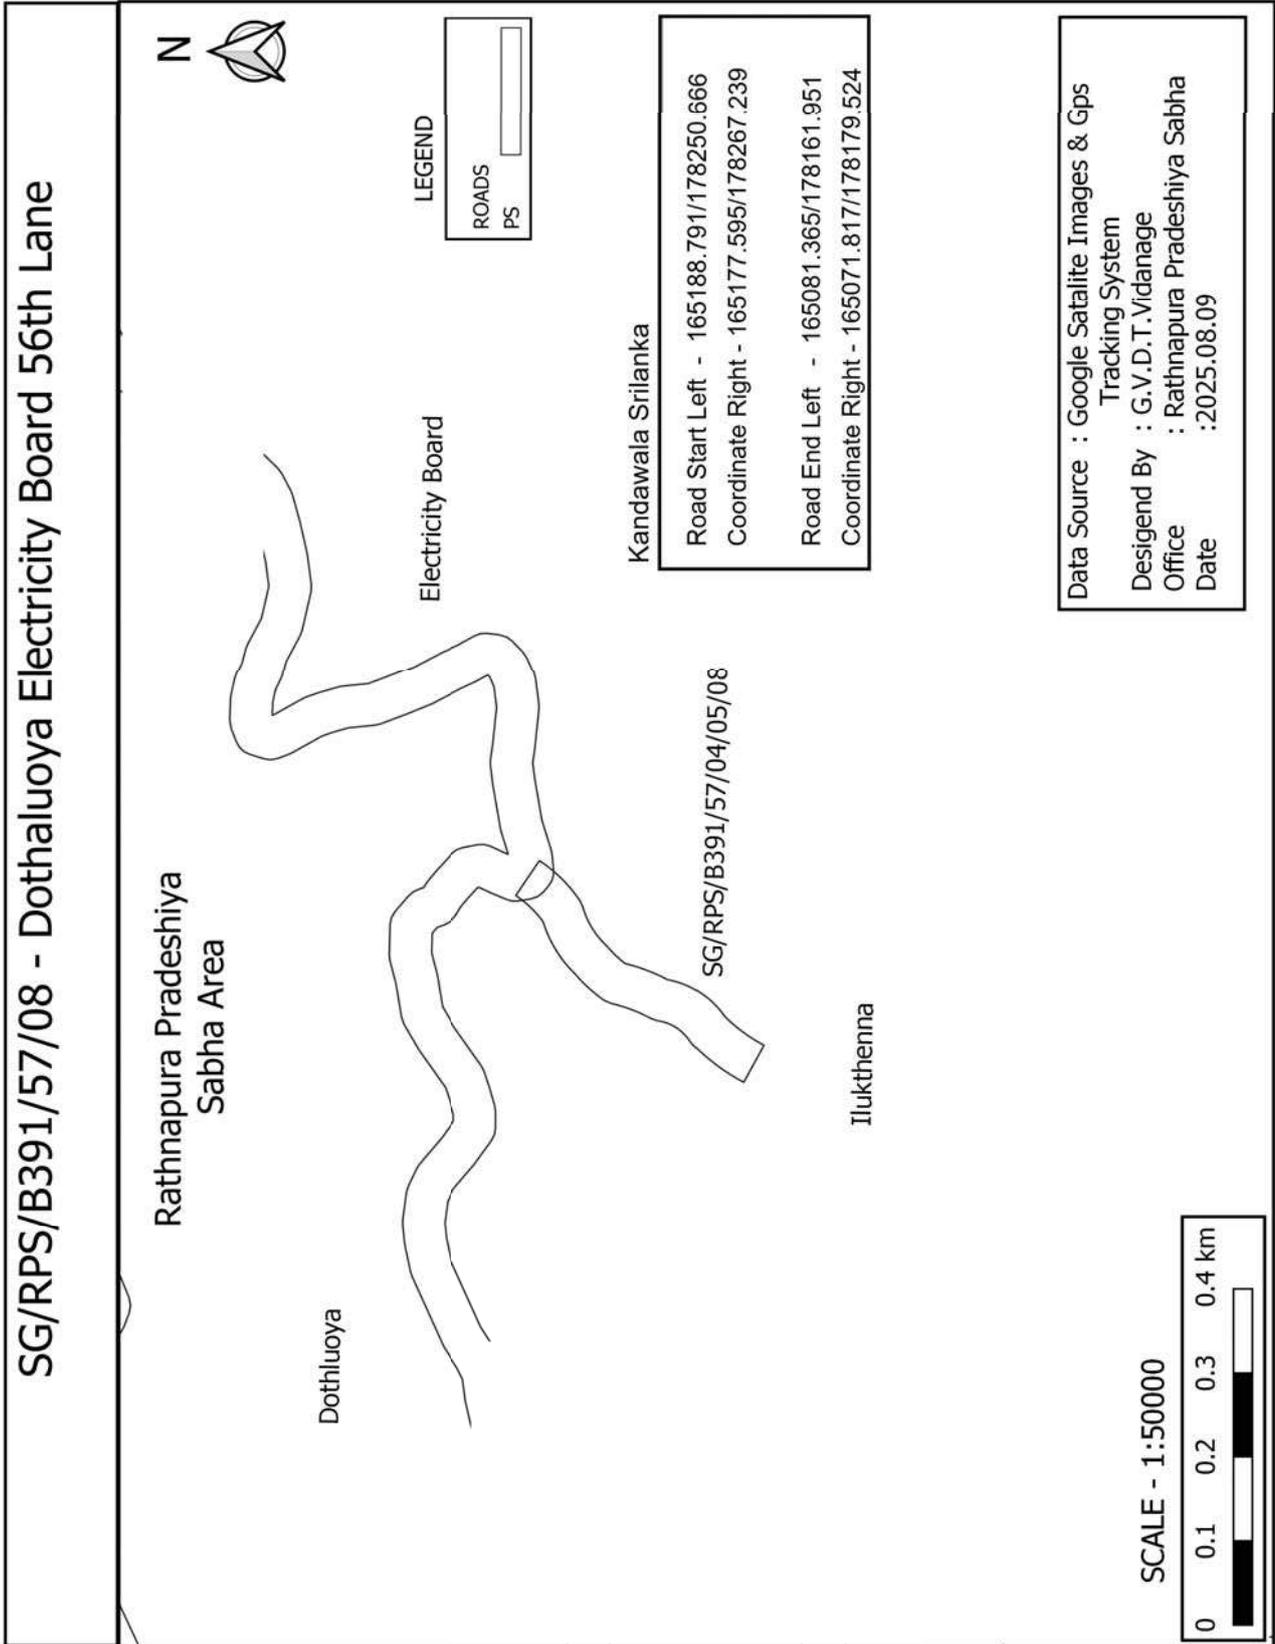

SG/RPS/B391/58 - wellawala "A" Road




Rathnapura Pradeshiya
Sabha Area

LEGEND

ROADS	
PS	

SG/RPS/B391/58

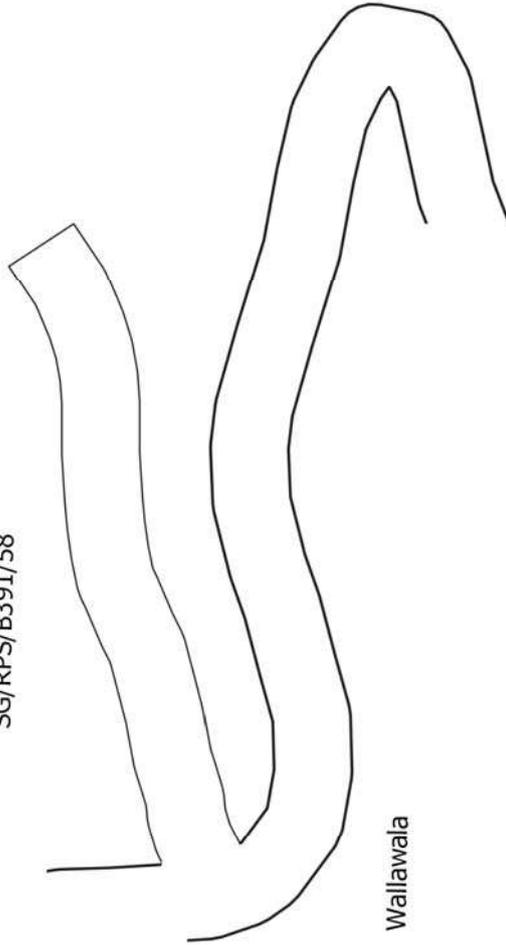

Wellawala


Kandawala Srilanka


Road Start Left - 166596.931/179496.117
Coordinate Right - 166579.951/179506.684
Road End Left - 166644.43/179665.638
Coordinate Right - 166627.758/179676.686


SCALE - 1:250000



Data Source : Google Satalite Images & Gps
Tracking System
Desigend By : G.V.D.T.Vidanage
Office : Rathnapura Pradeshiya Sabha
Date :2025.08.09

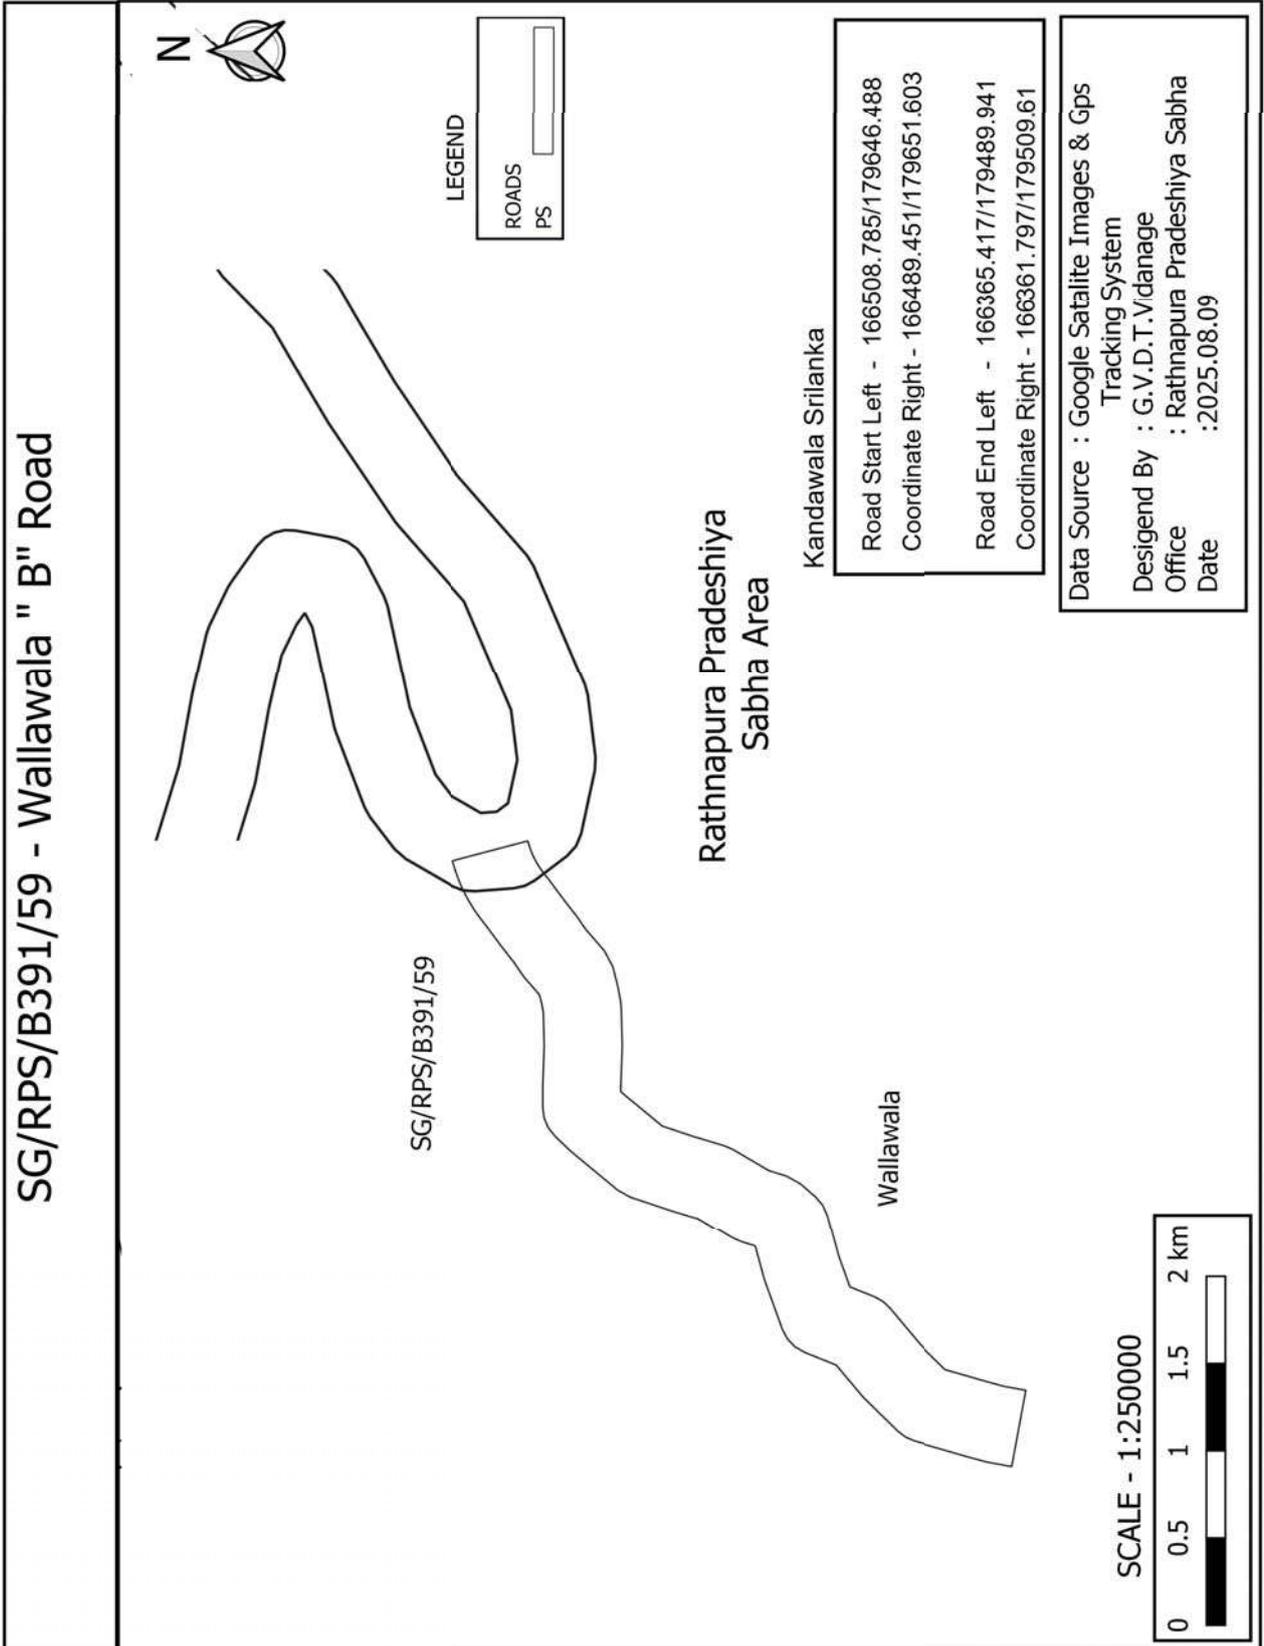

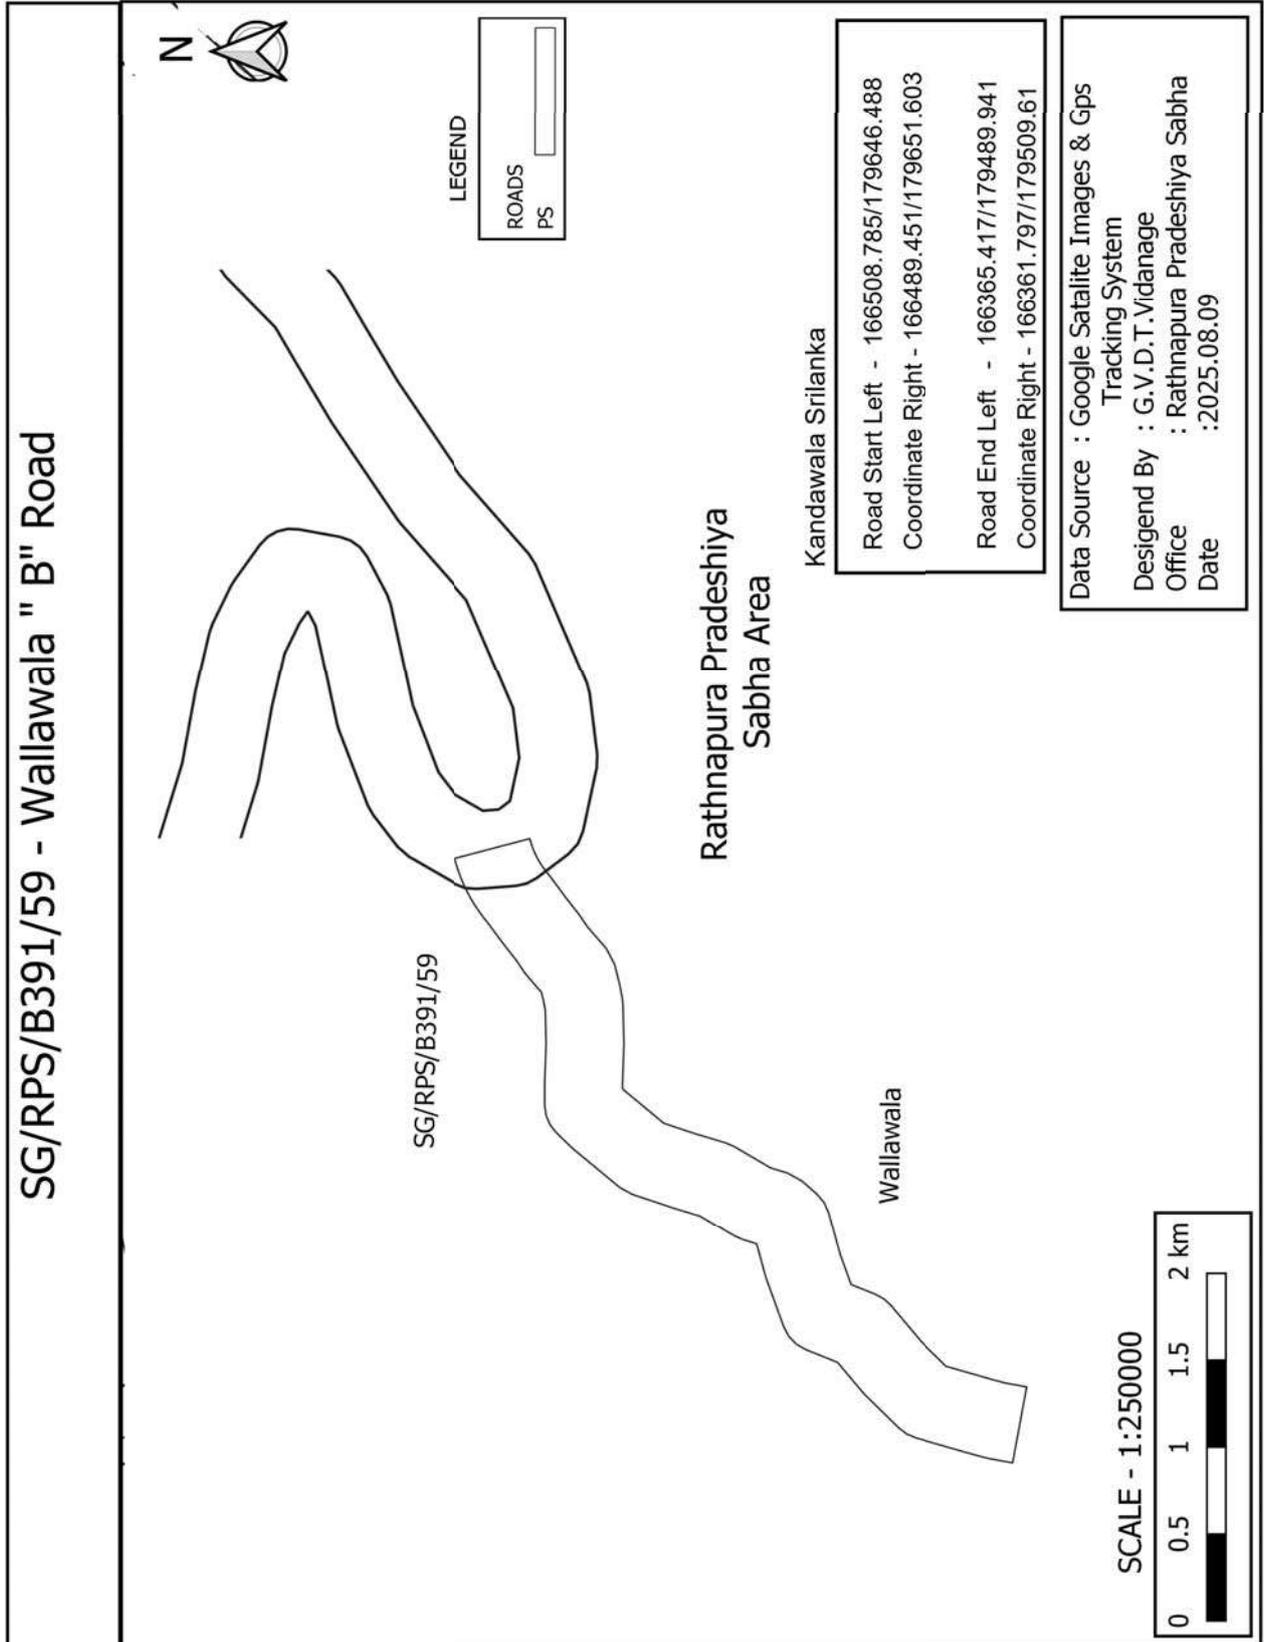

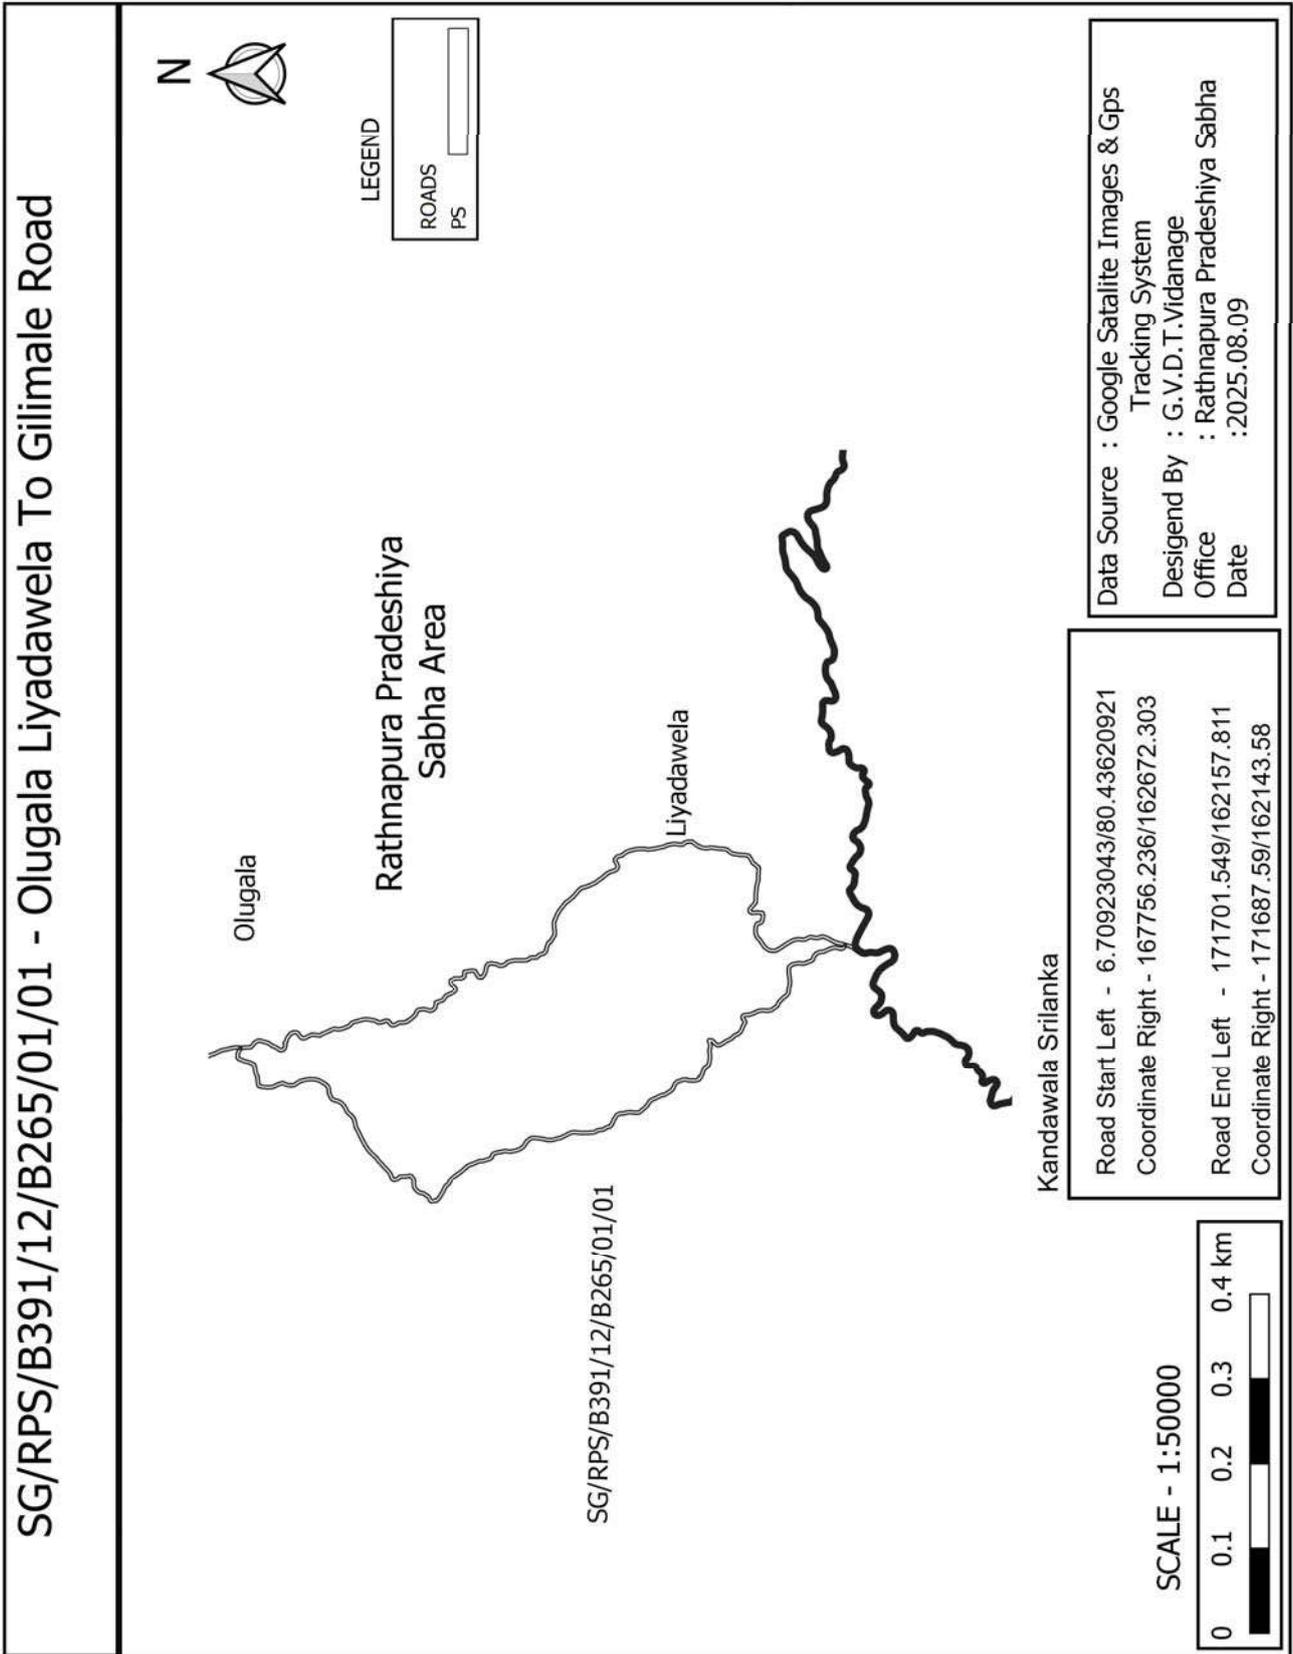

SG/RPS/B391/12/B265/01/01 - Olugala Dibulvita To Ilukwattha Road



Rathnapura Pradeshiya
Sabha Area

Olugala

SG/RPS/B391/12/B265/01/01/01

Liyadawela

LEGEND

ROADS	
PS	

Kandawala Srilanka

Road Start Left - 6.71532634/80.43205161

Coordinate Right - 168444.043/162248.213

Road End Left - 168942.227/162425.379

Coordinate Right - 168933.097/162443.174


Data Source : Google Satalite Images & Gps
Tracking System

Desigend By : G.V.D.T.Vidanage


Office : Rathnapura Pradeshiya Sabha

Date : 2025.08.09


SCALE - 1:50000

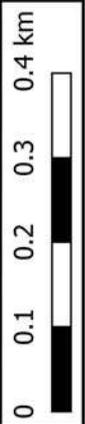


SG/RPS/B391/12/B265/01/02 - Olugala Deyyangegama Road

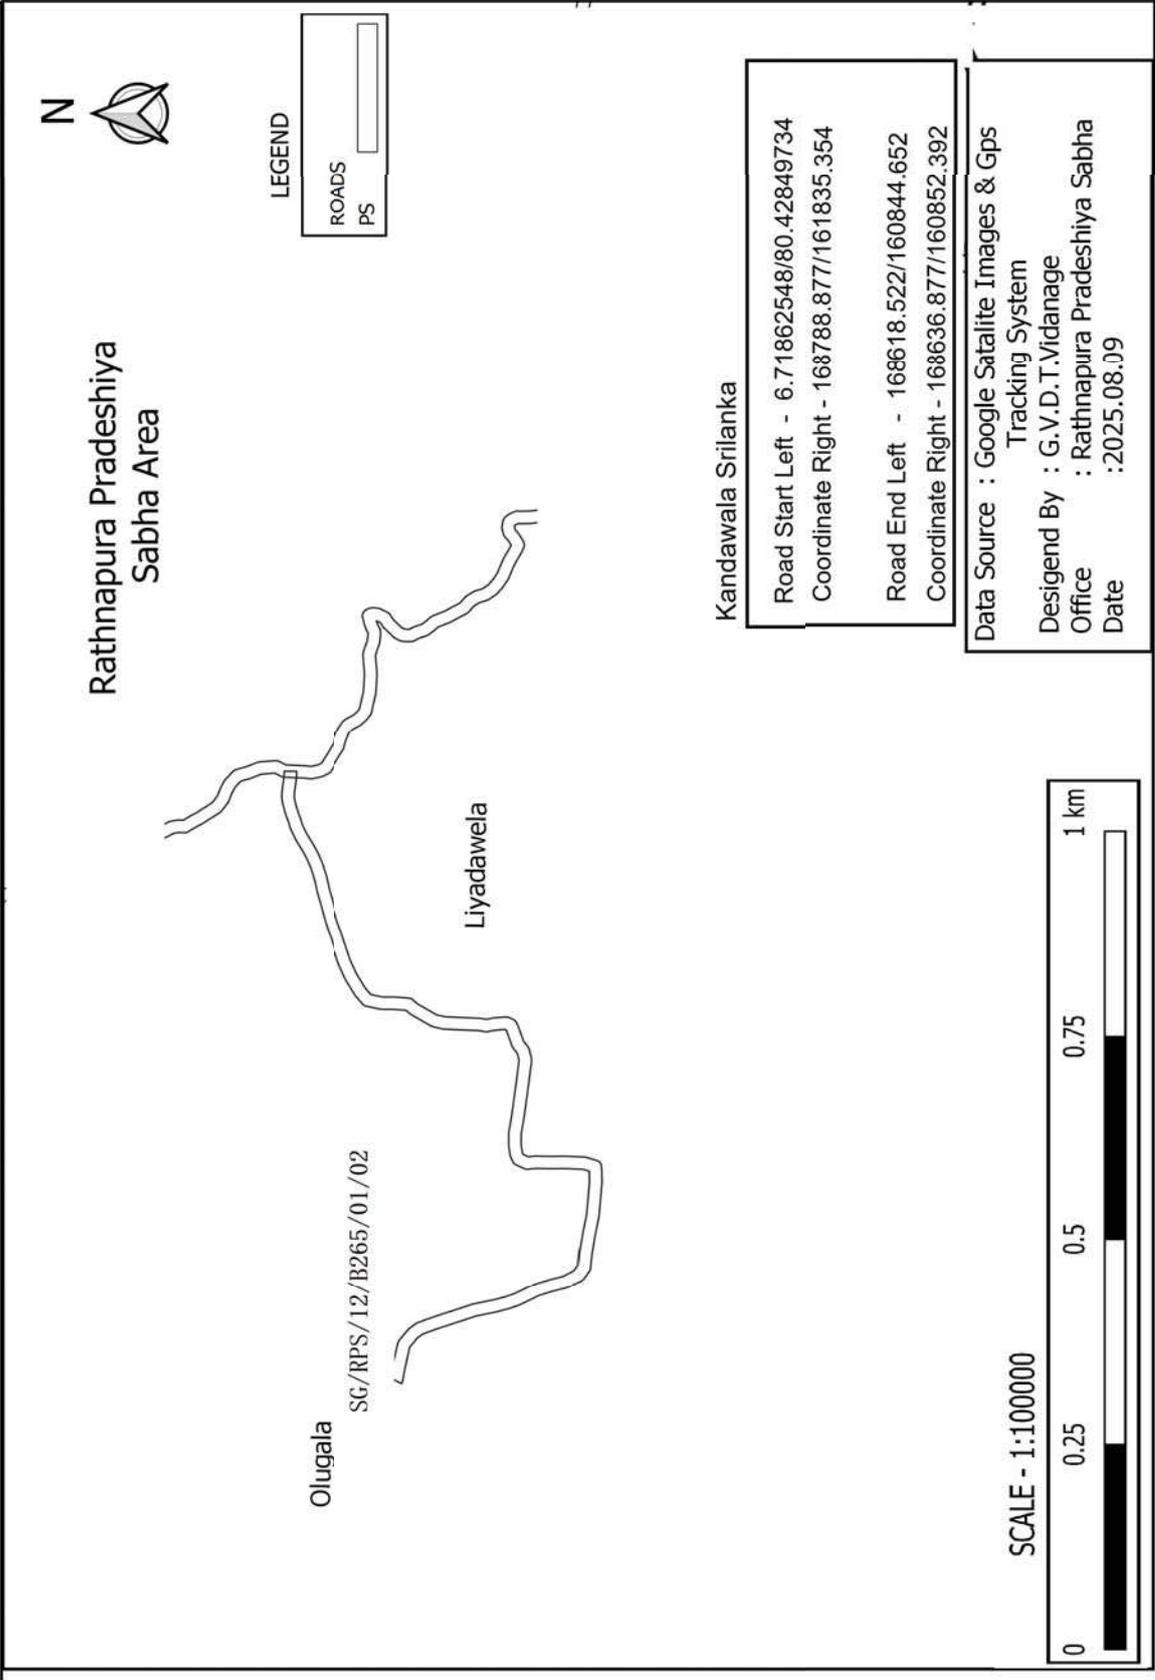



SG/RPS/B391/12/B265/01/03 - Olugala Weralugasthenna Road

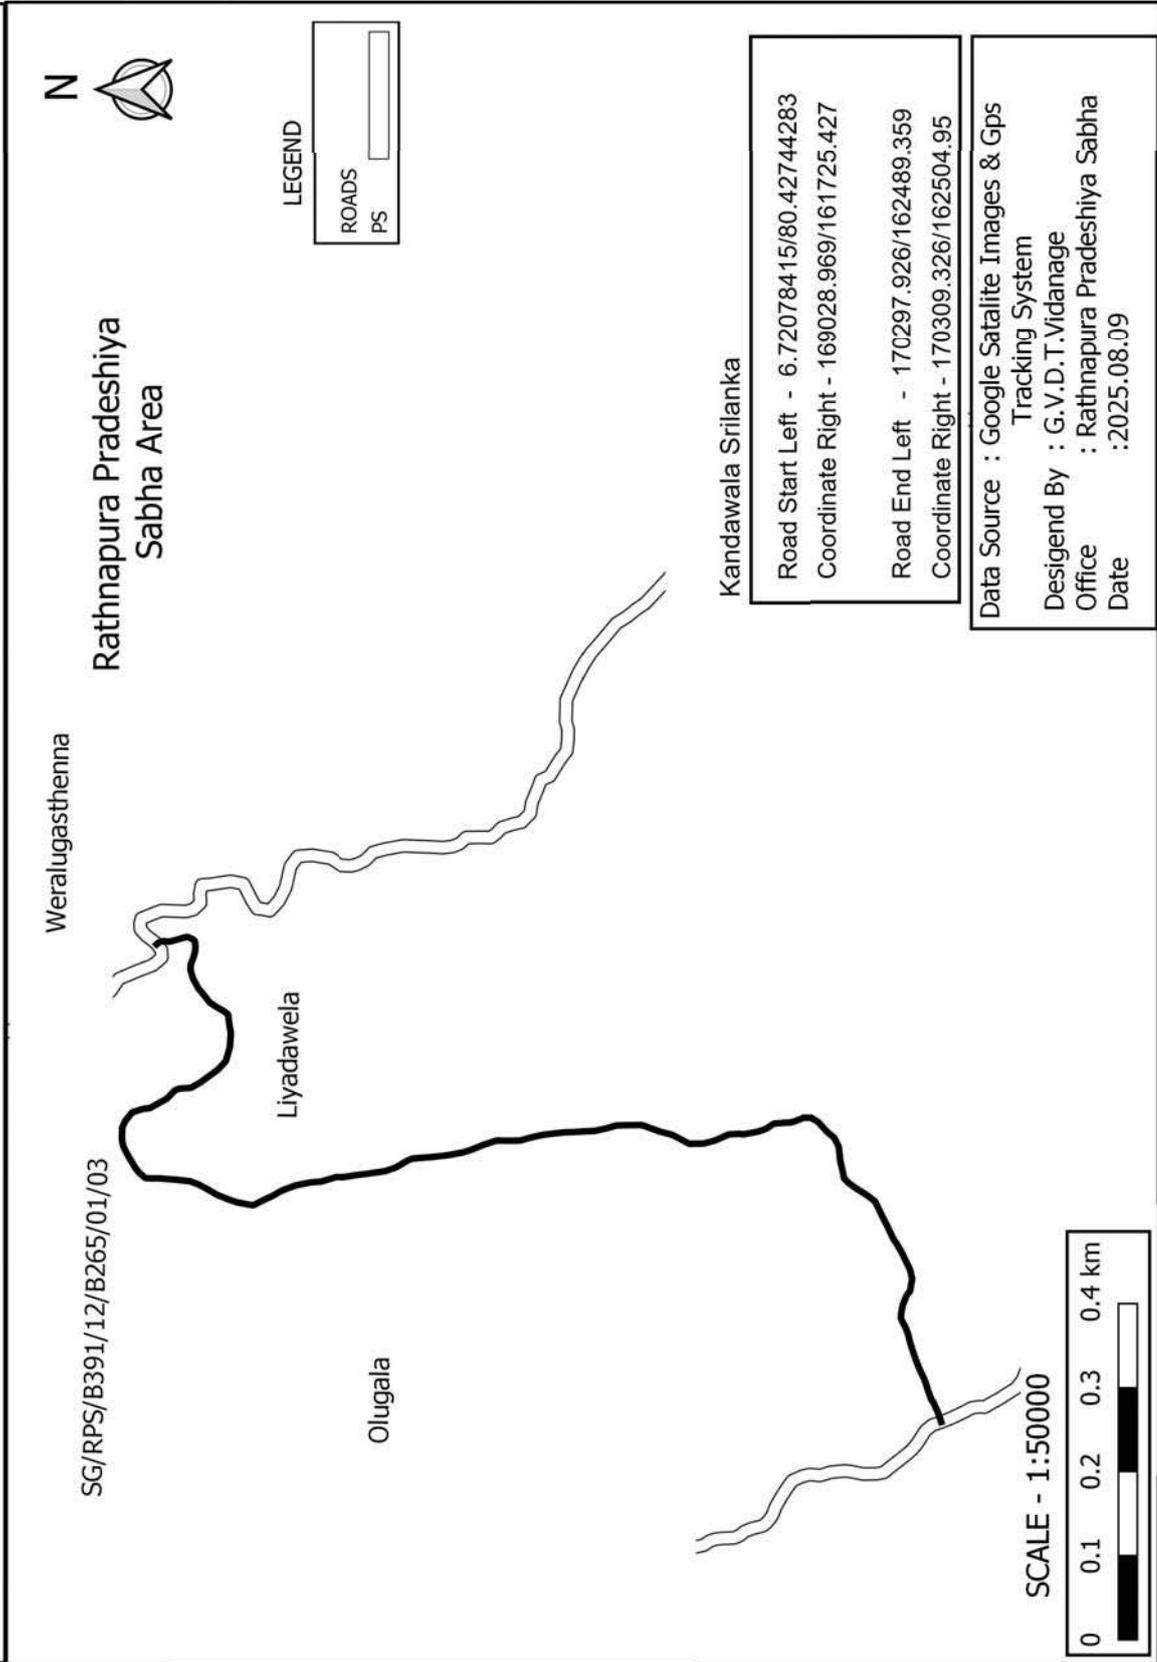


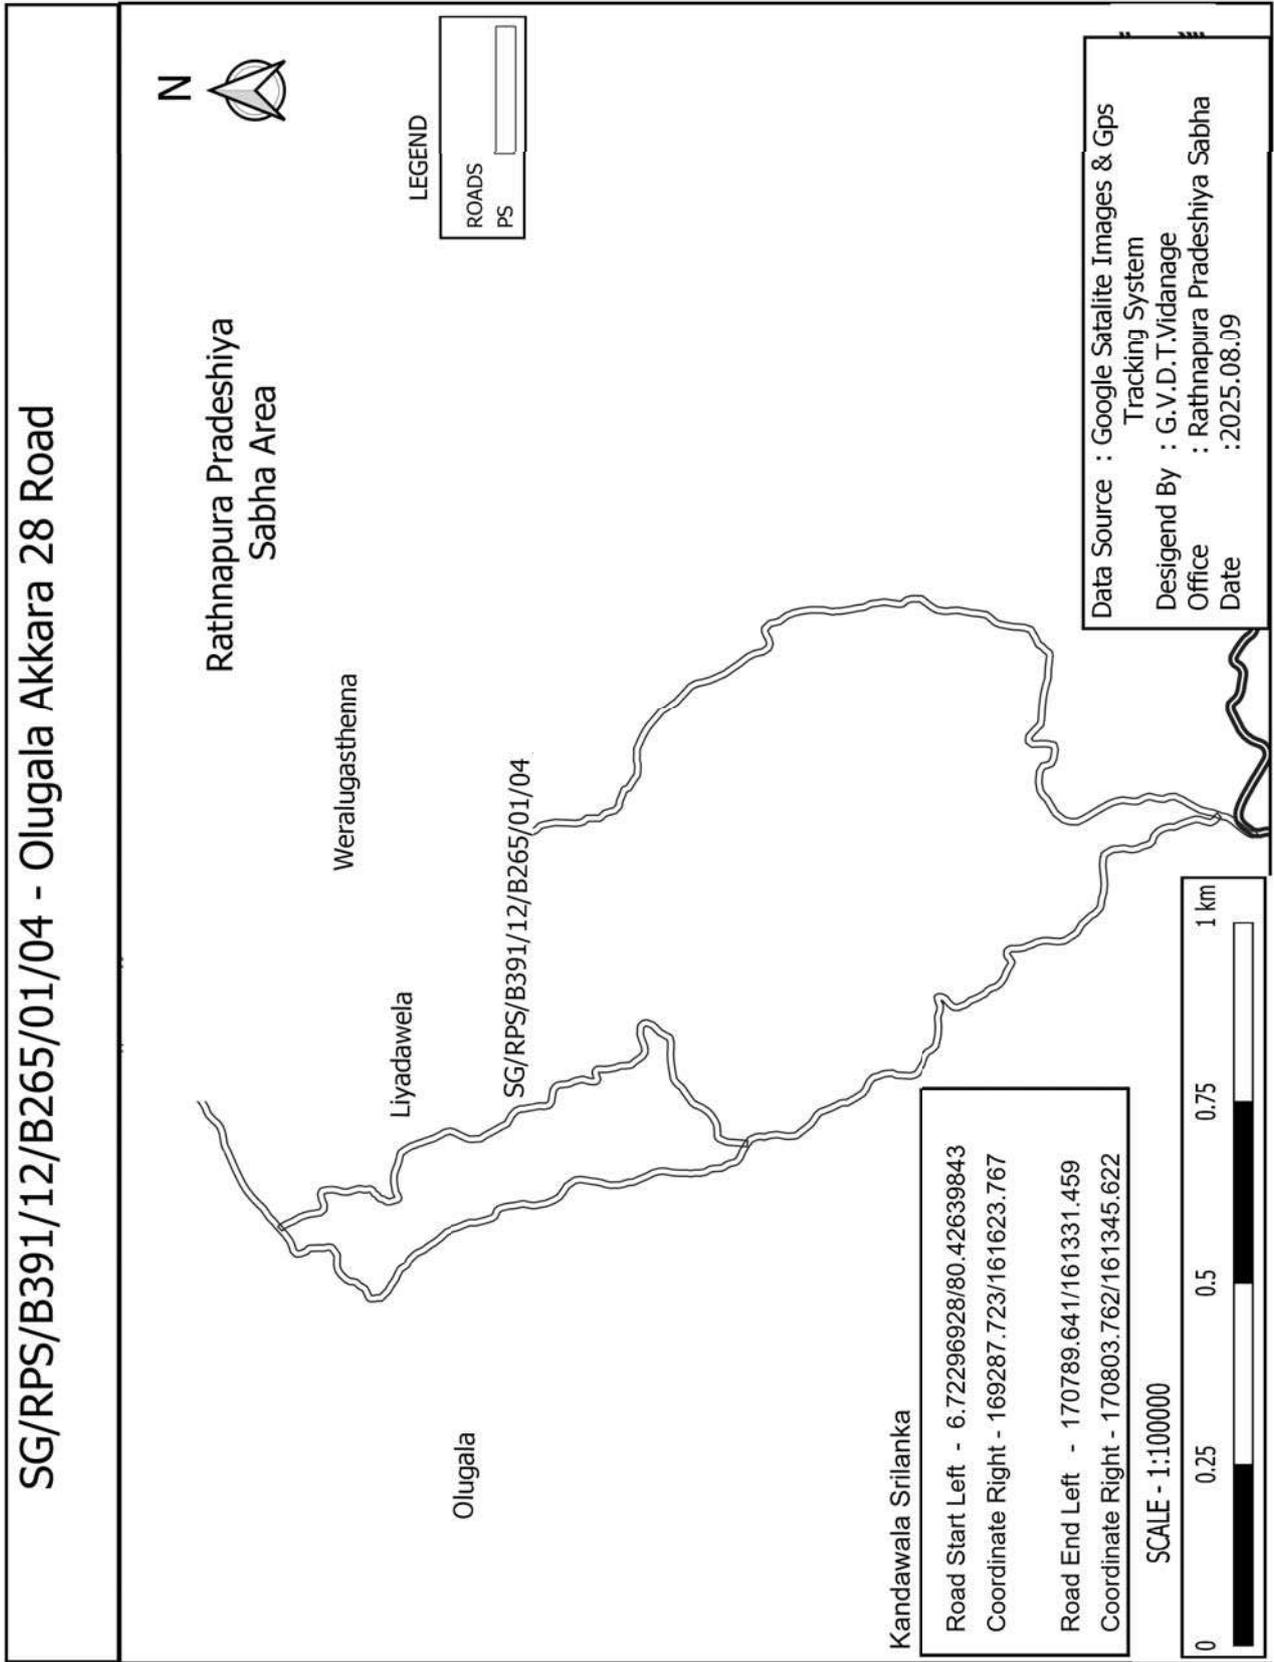


SG/RPS/B391/12/B265/01/04/01 - Olugala Akkara 28 1st Road

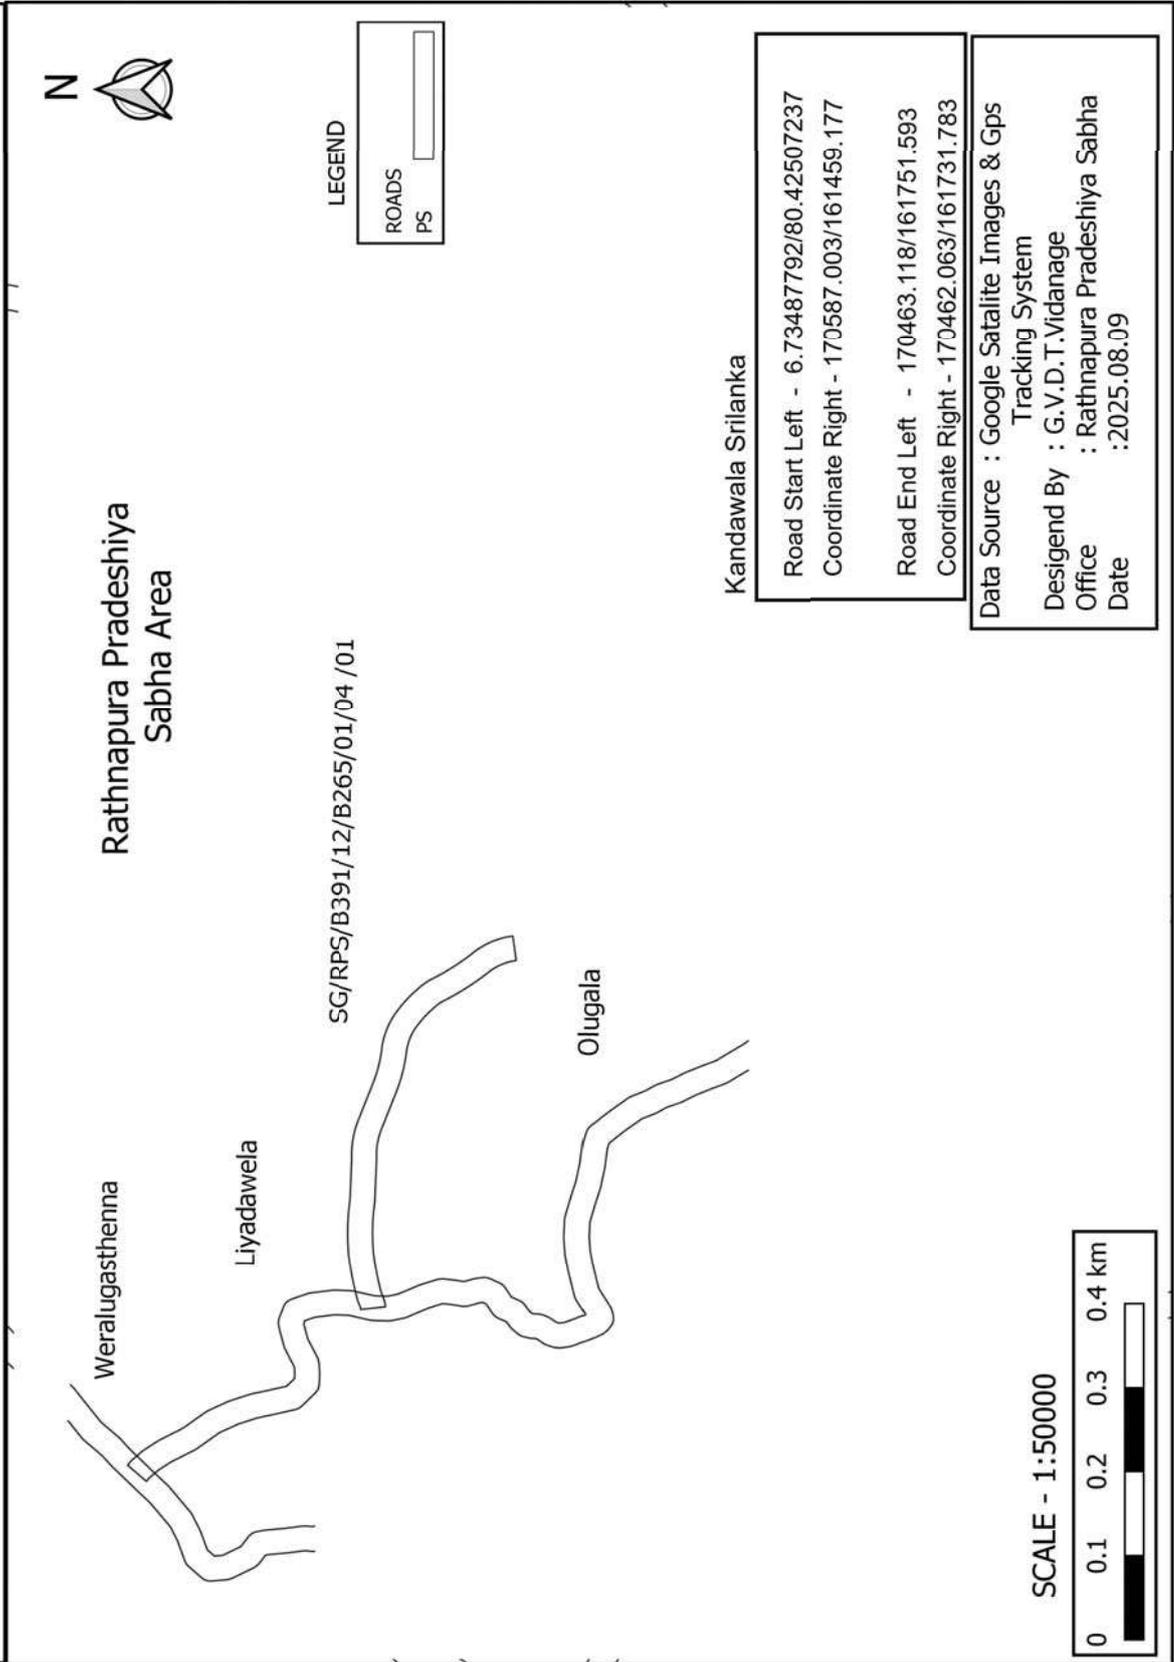


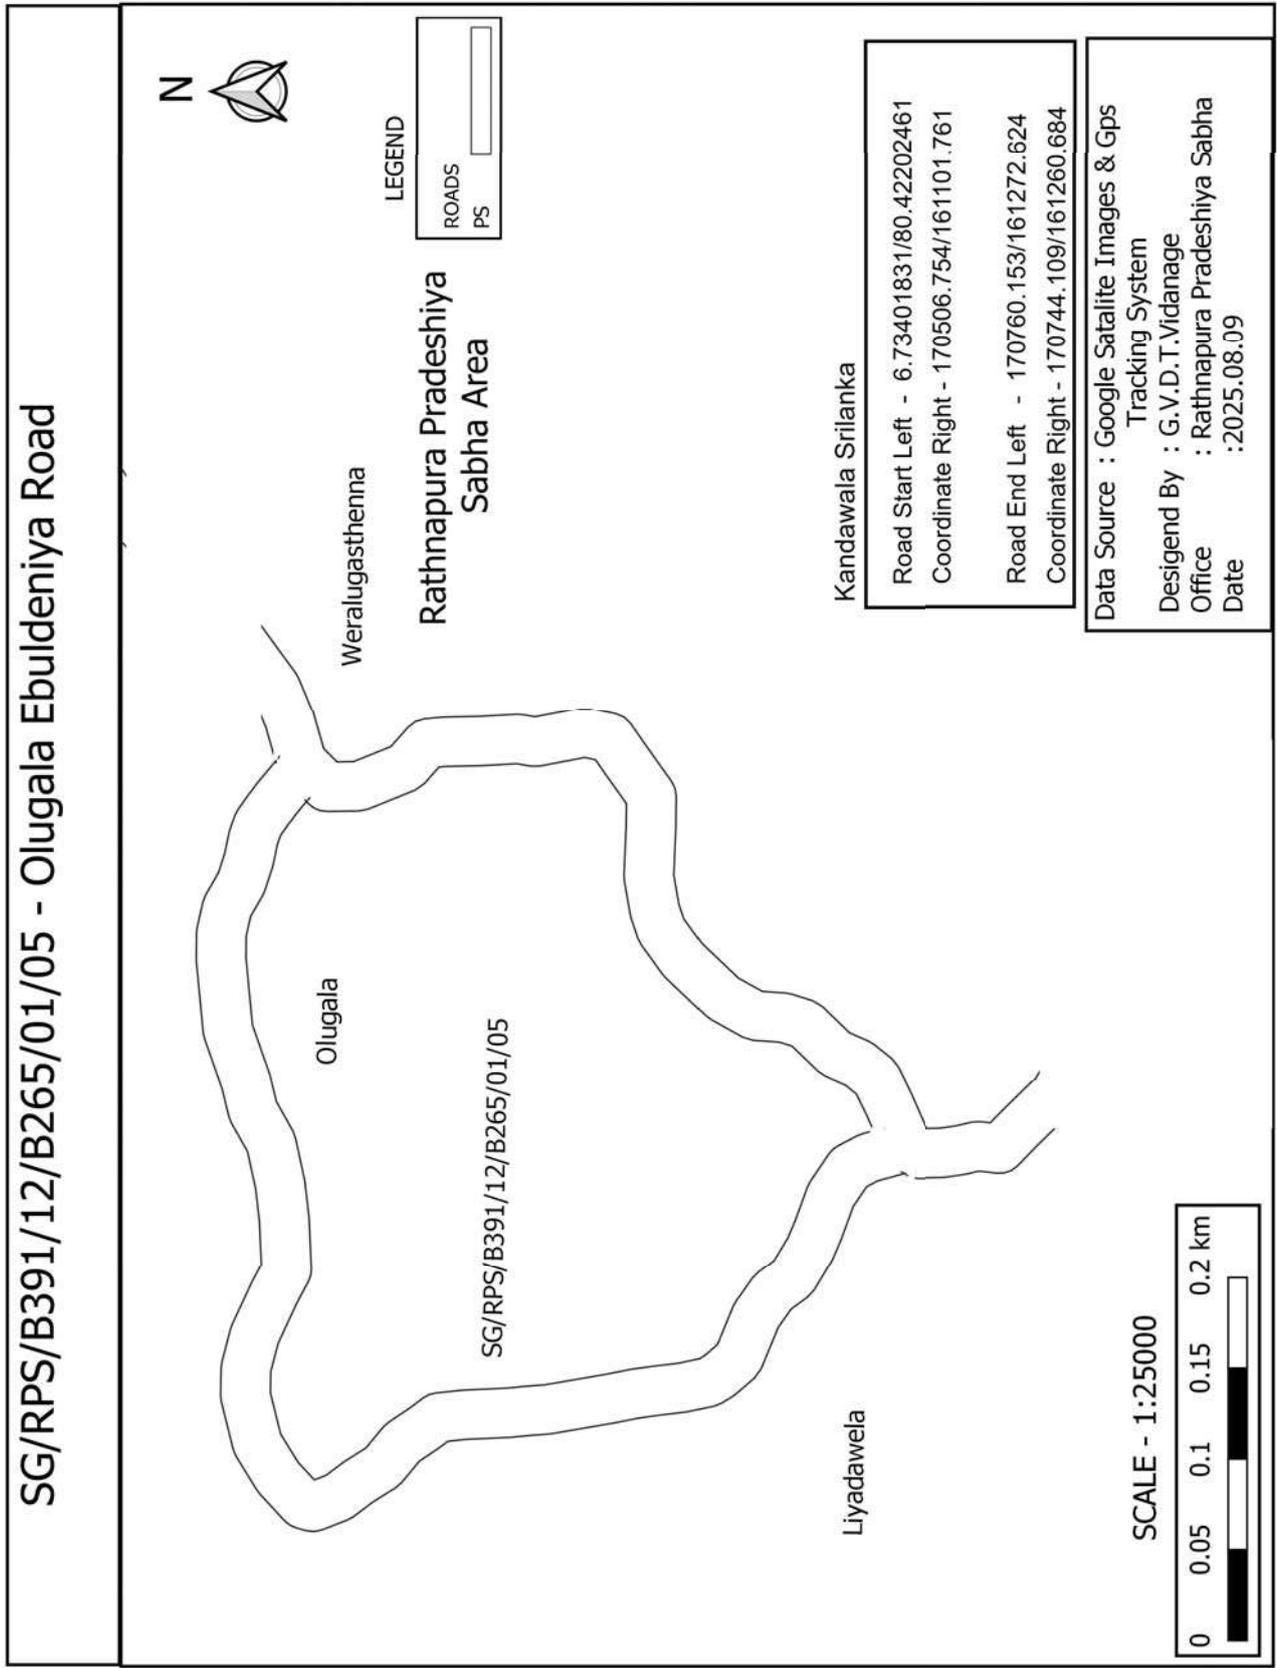


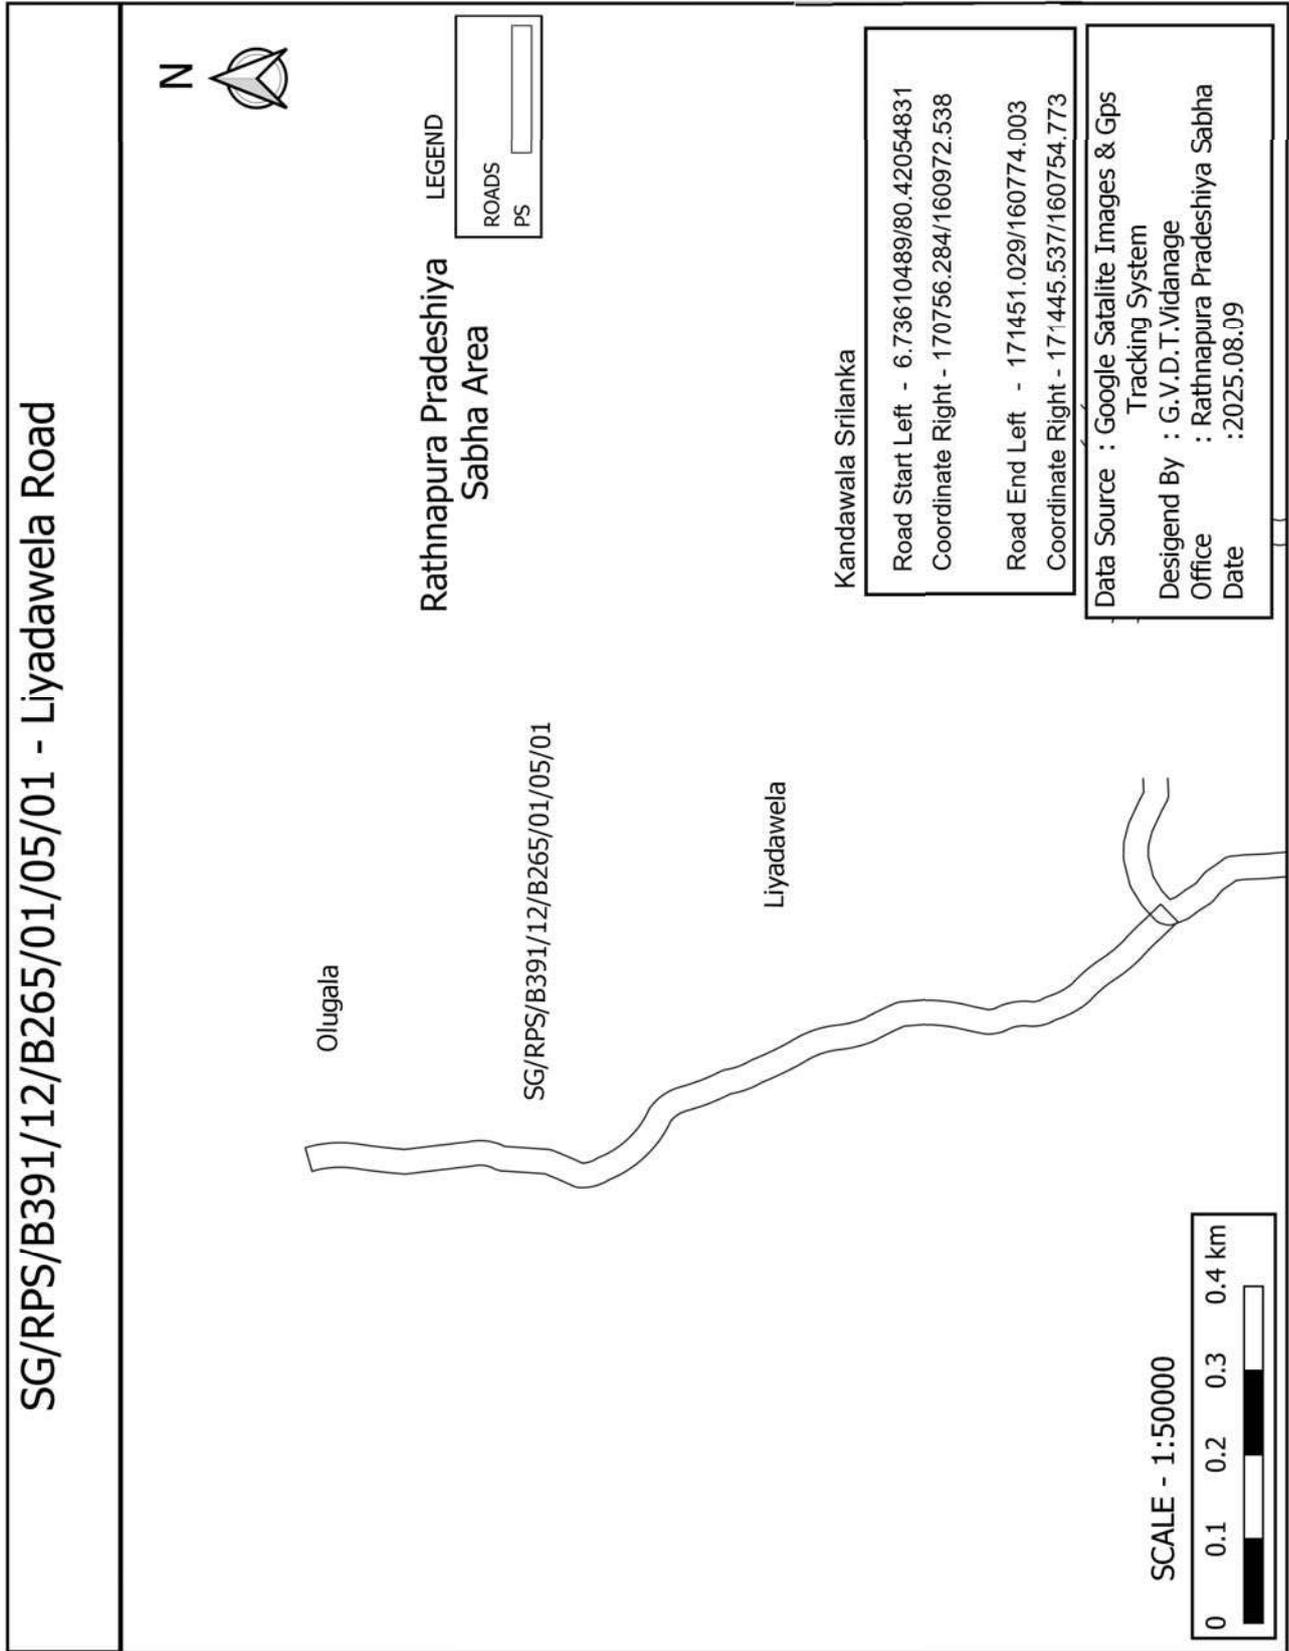


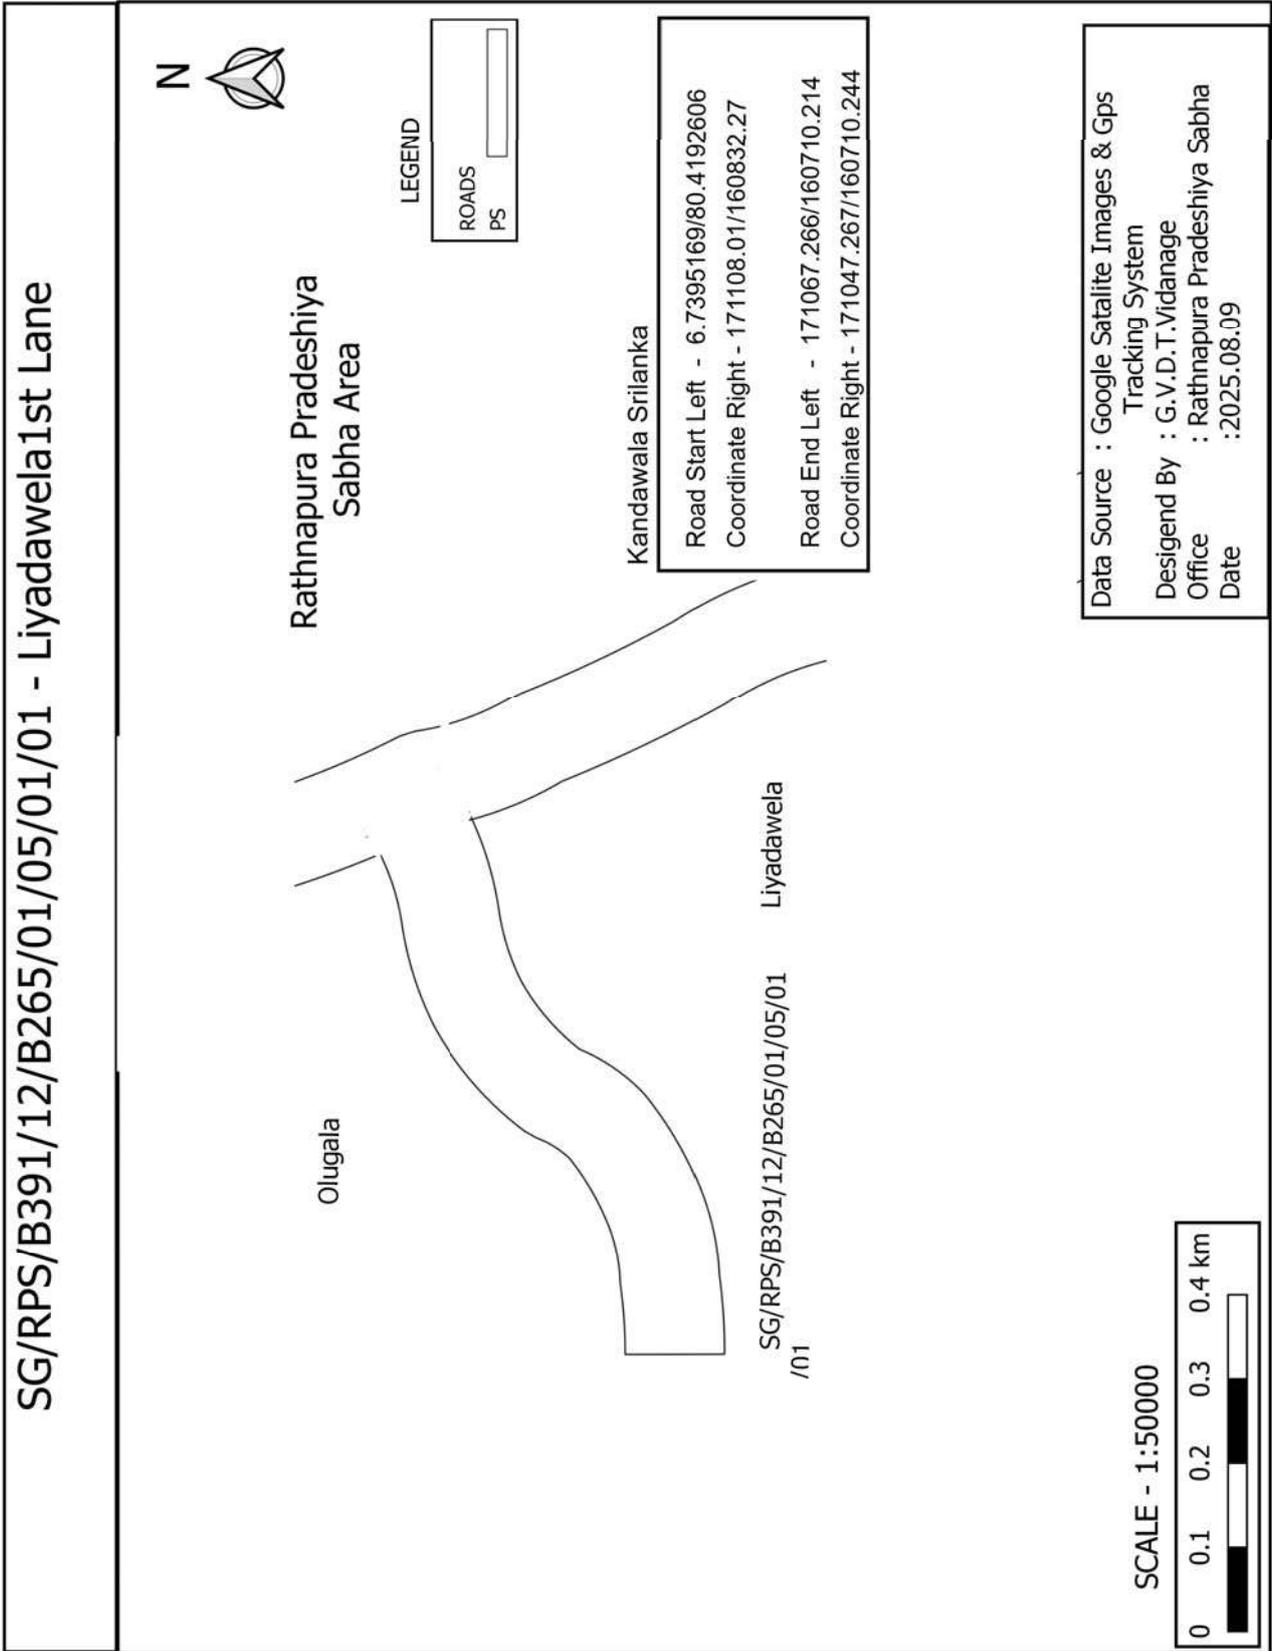


SG/RPS/B391/12/B265/01/06 -Ebuldeniya Liyadawela Road

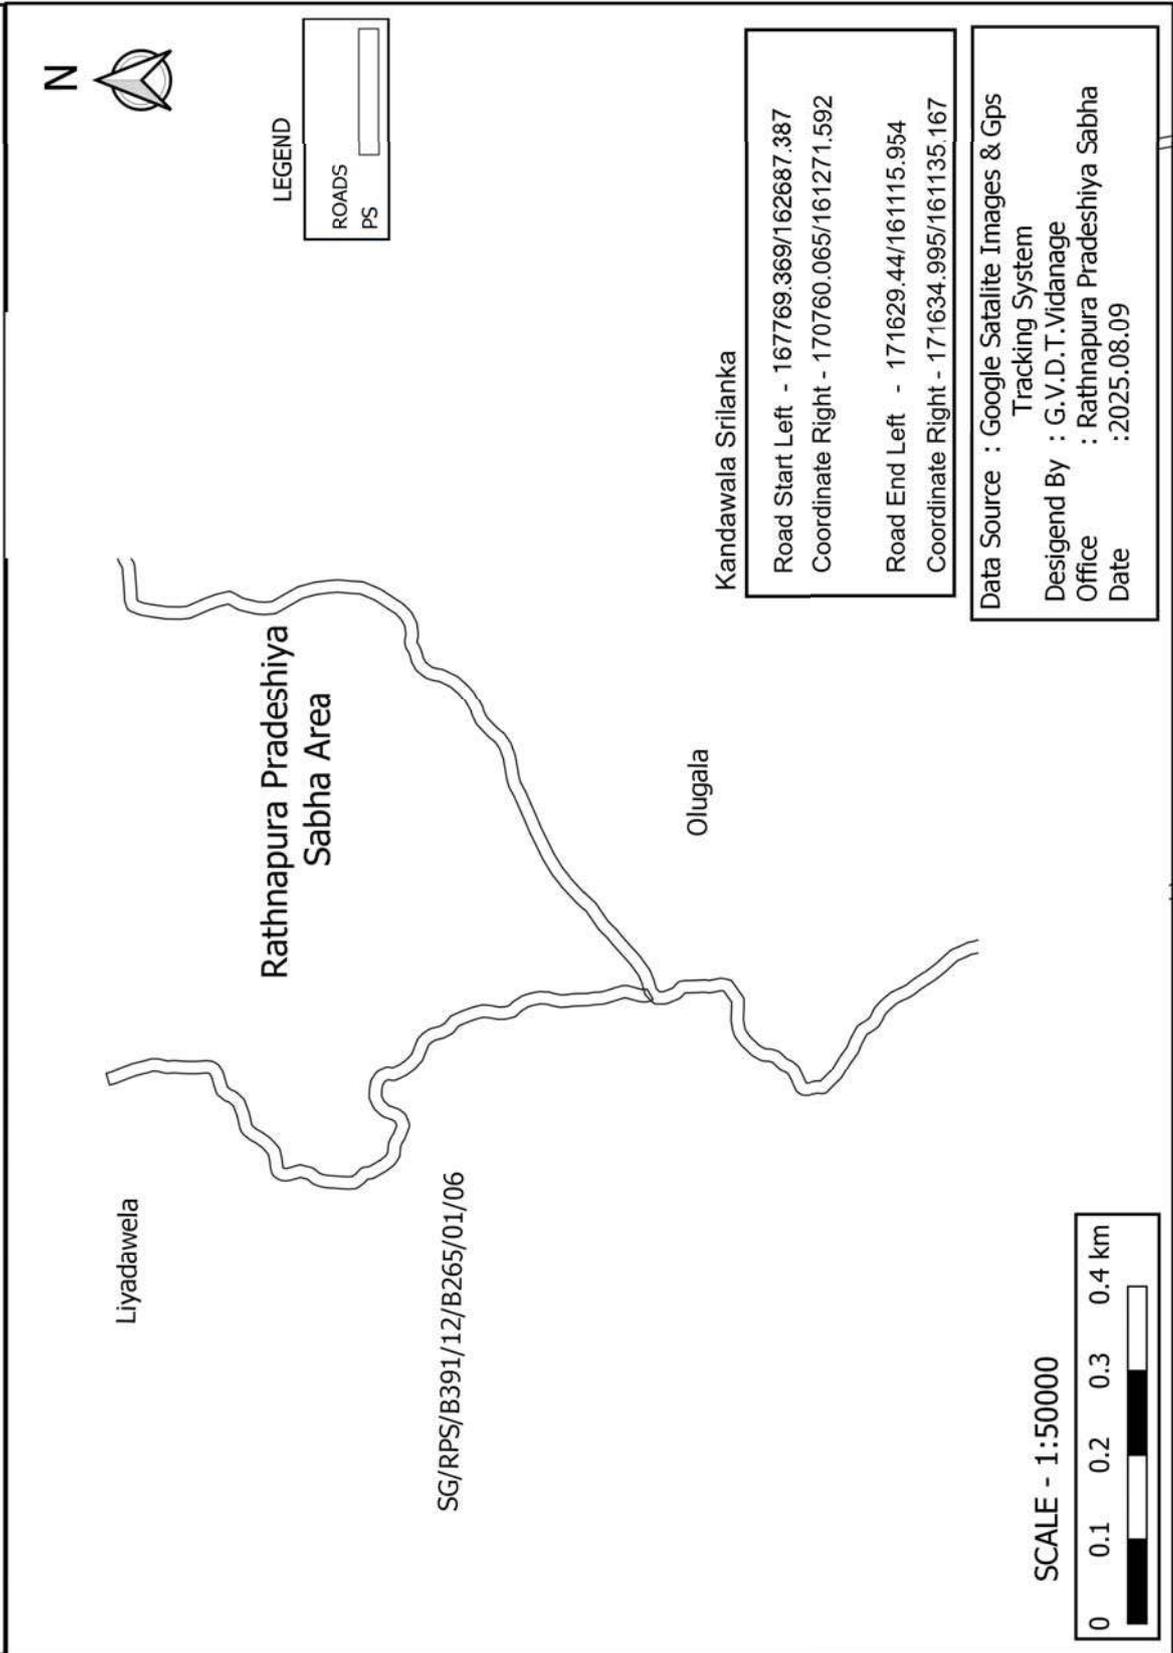

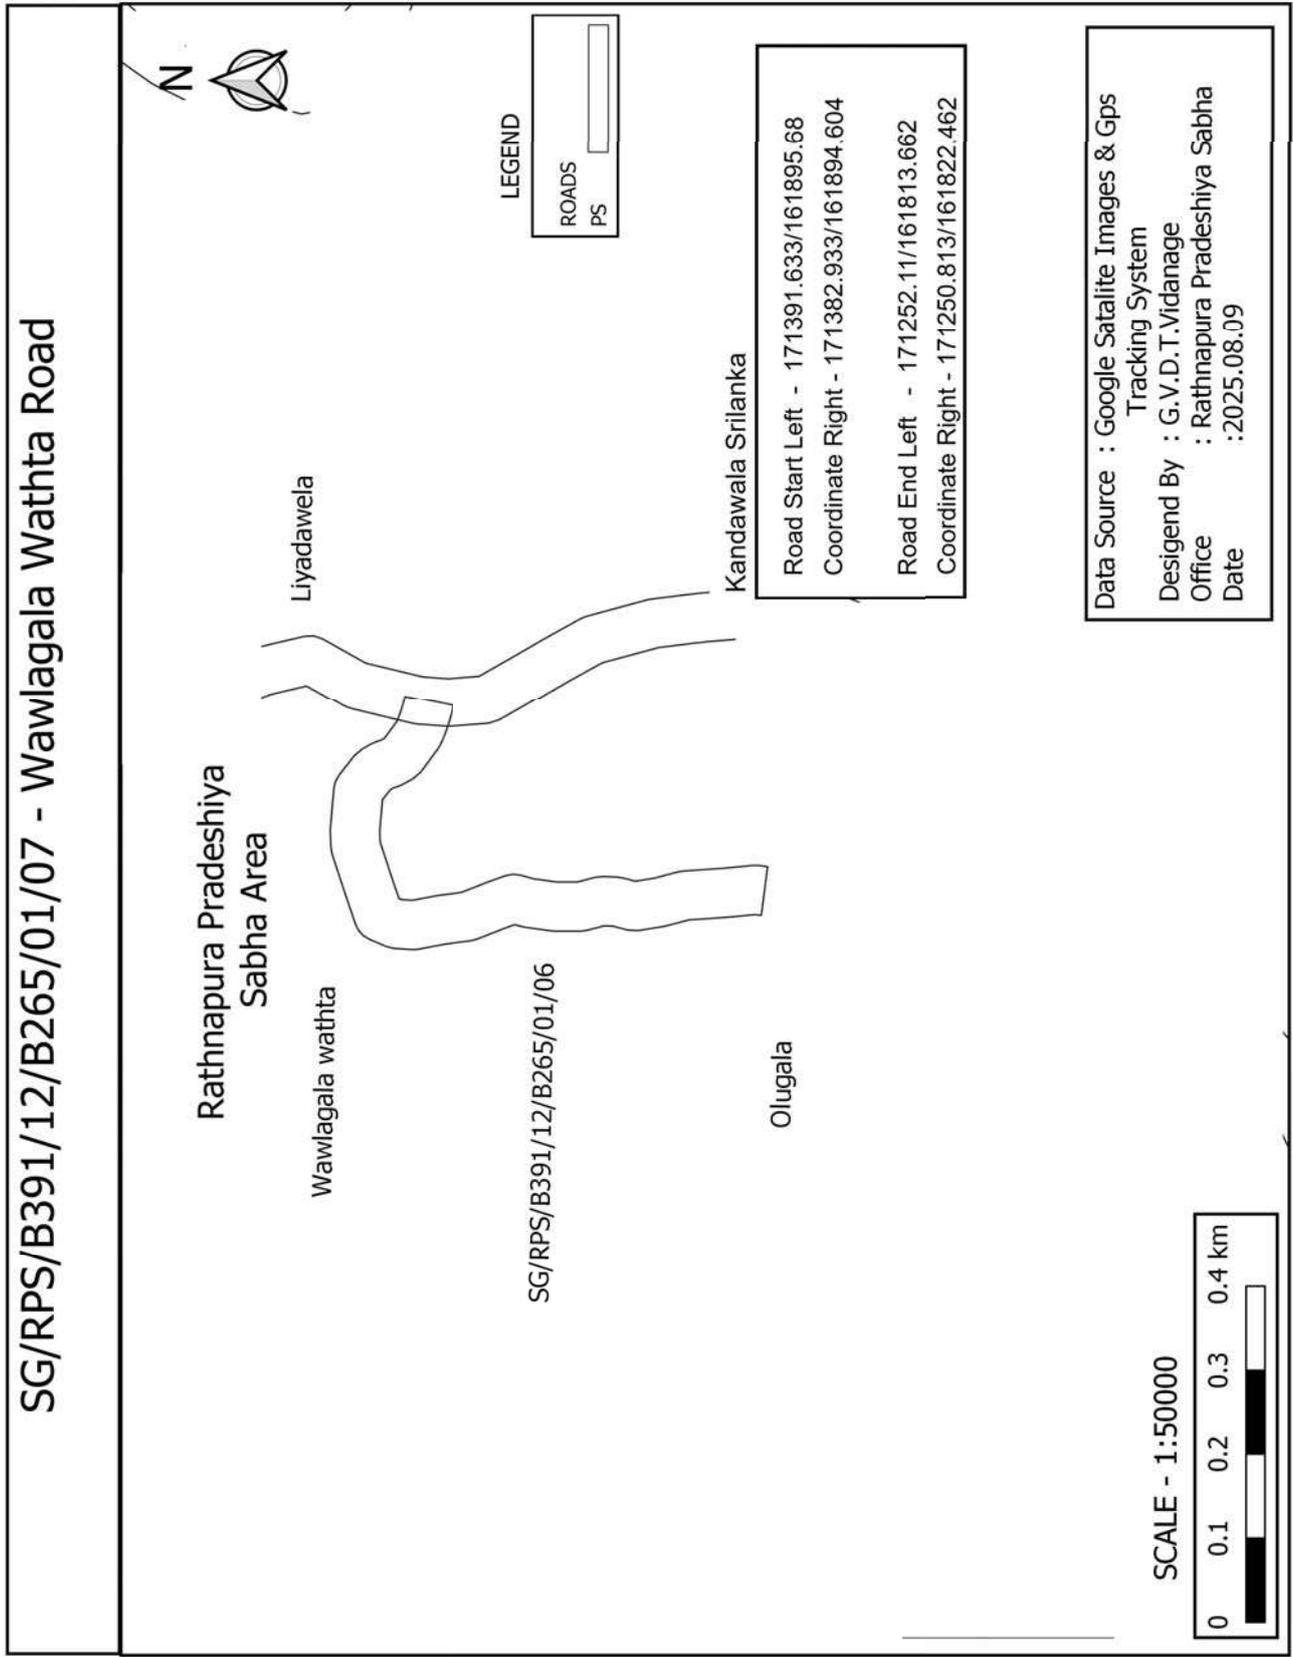

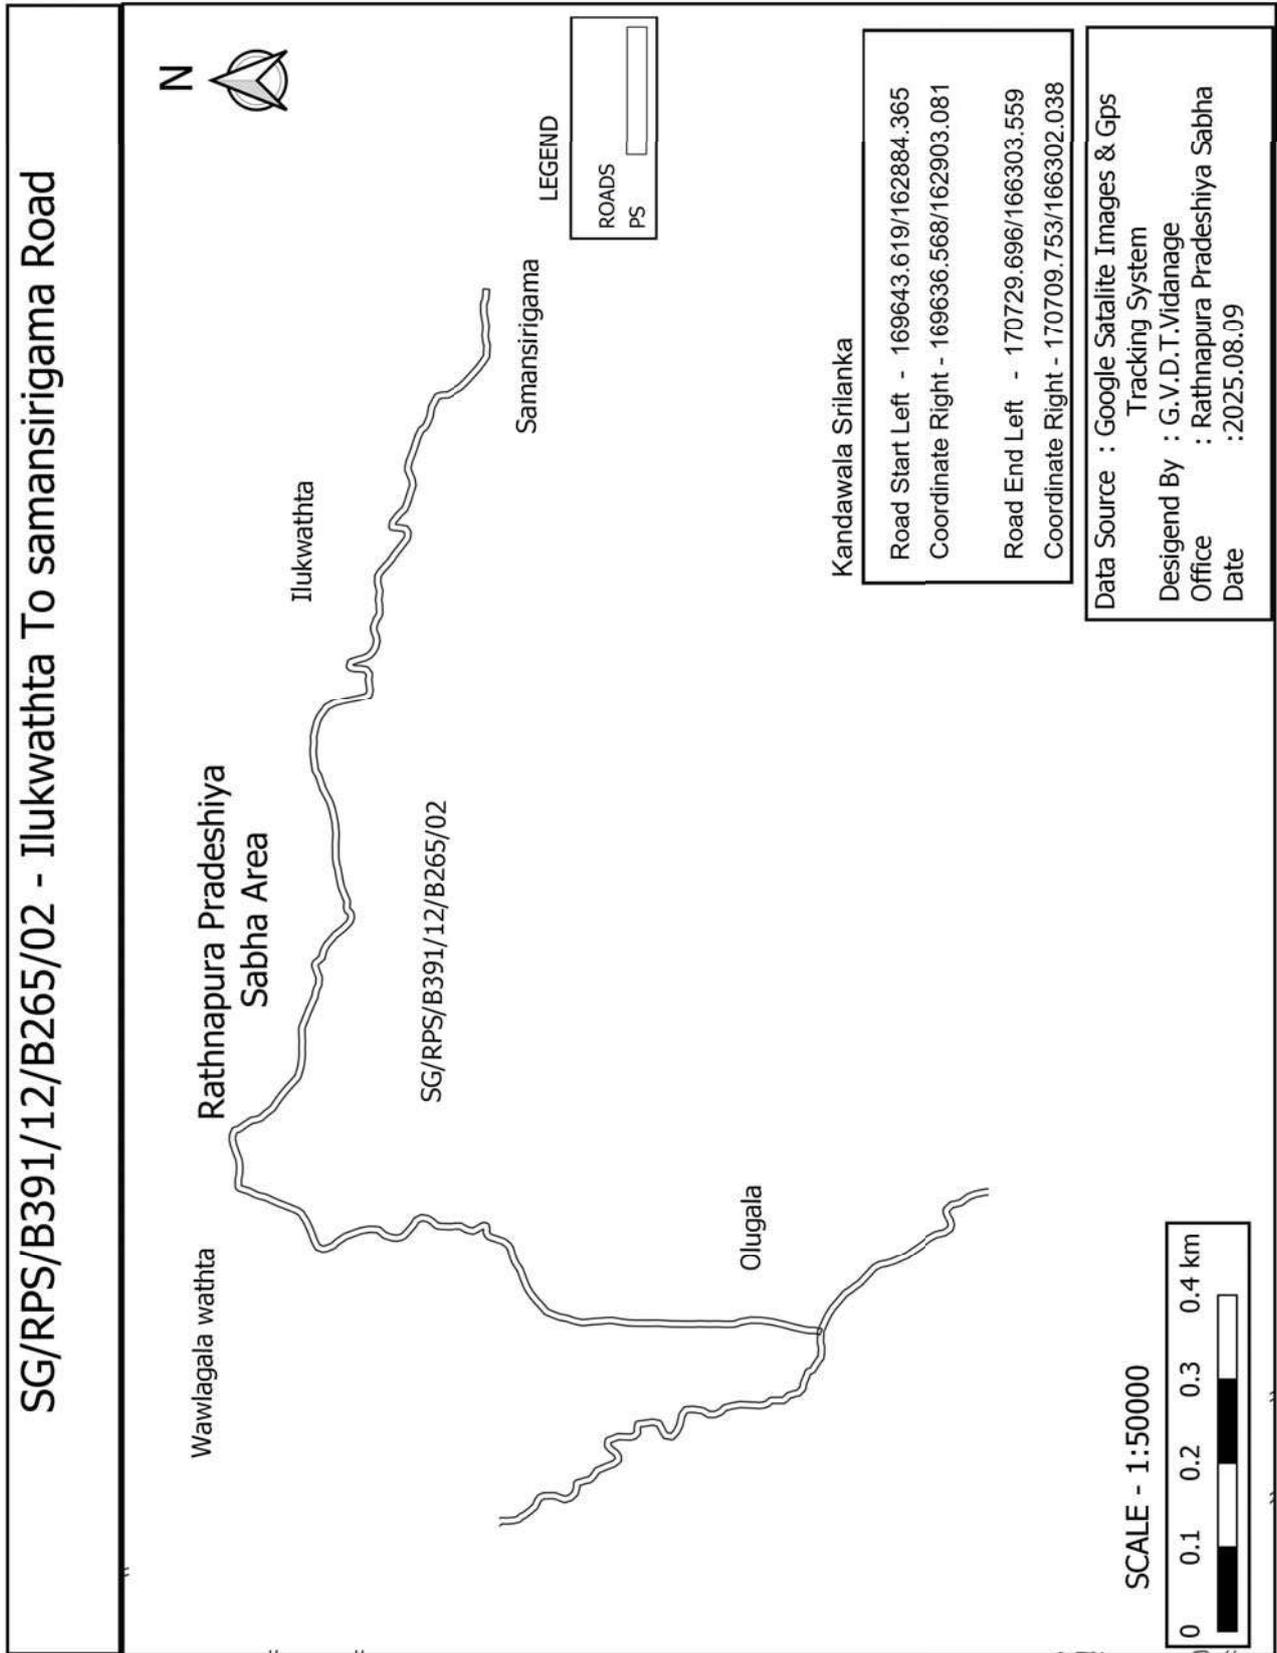


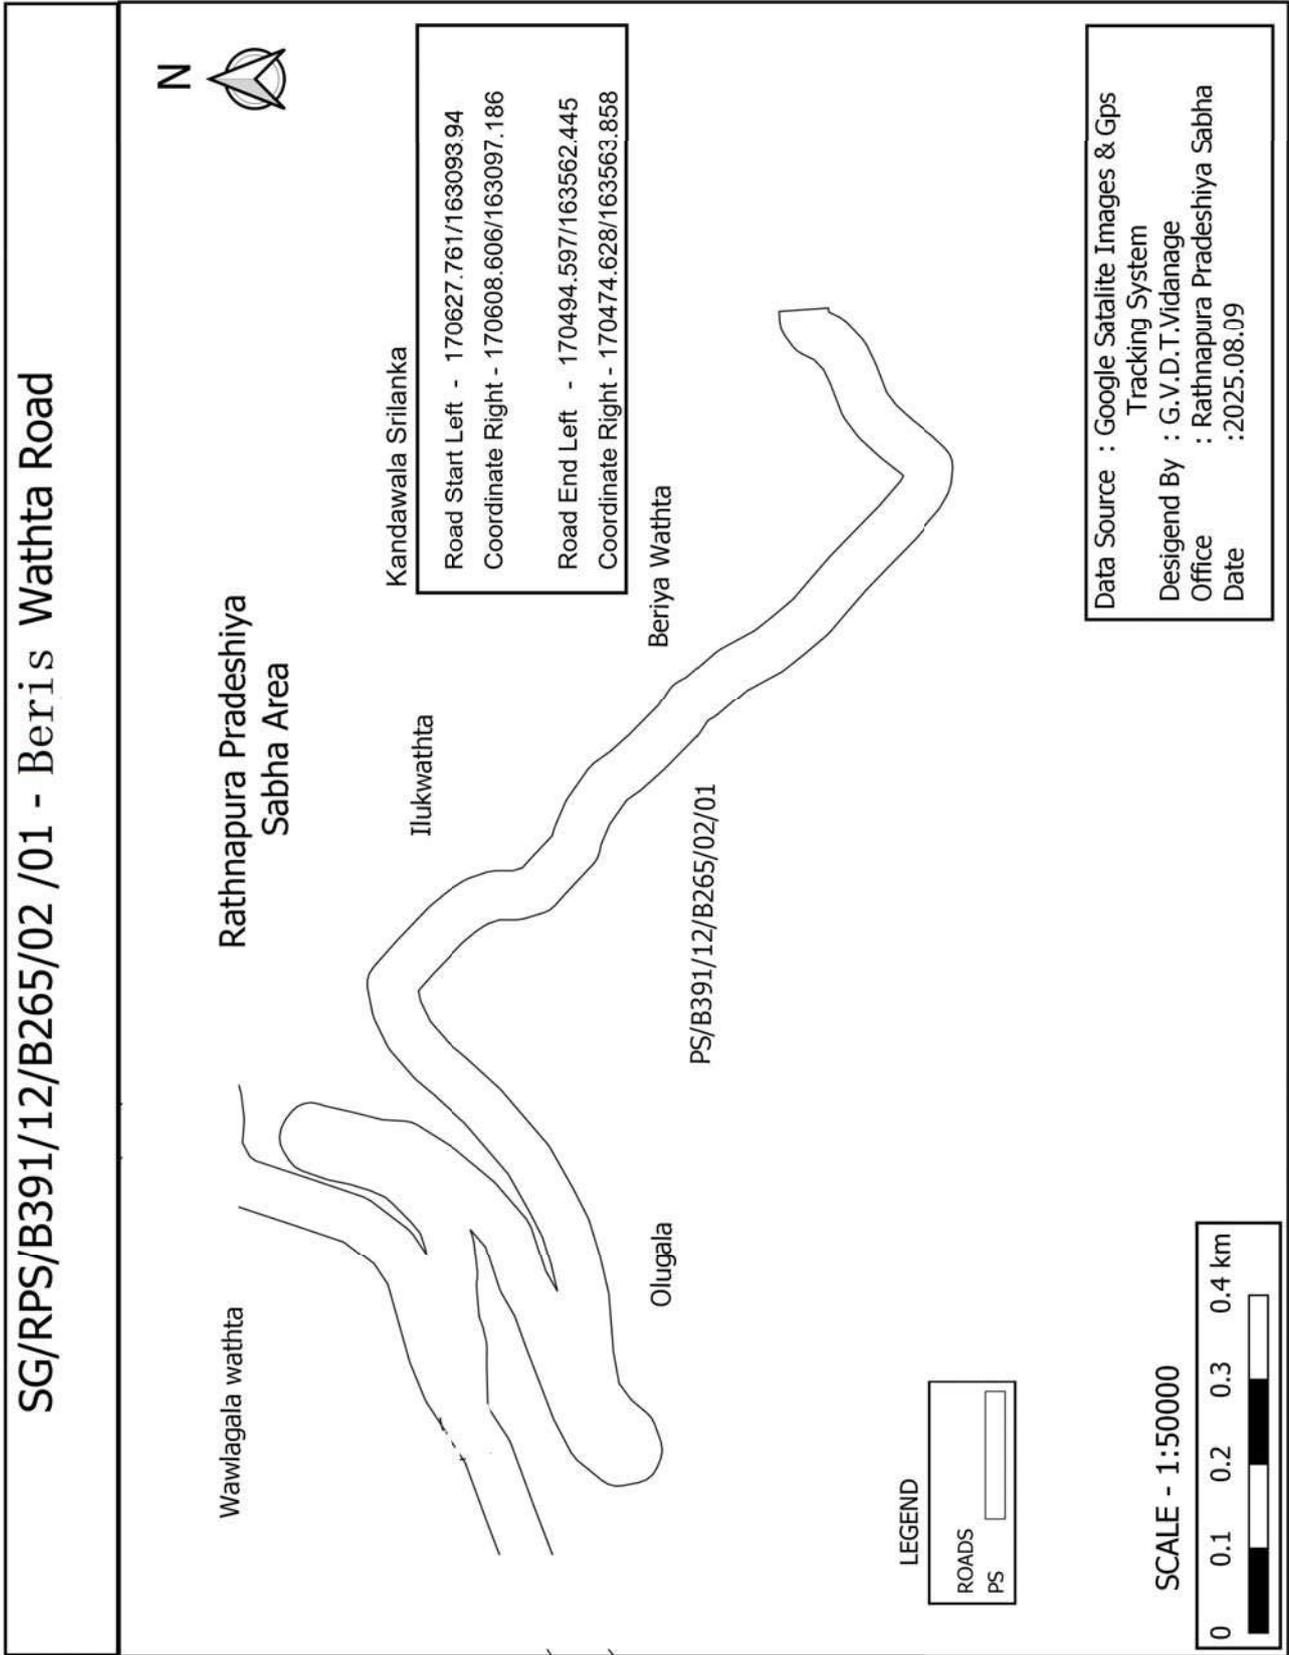


SG/RPS/B391/12/B265/02/02 - Gilimale Nalandarama Road



LEGEND

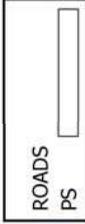

Rathnapura Pradeshiya Sabha Area

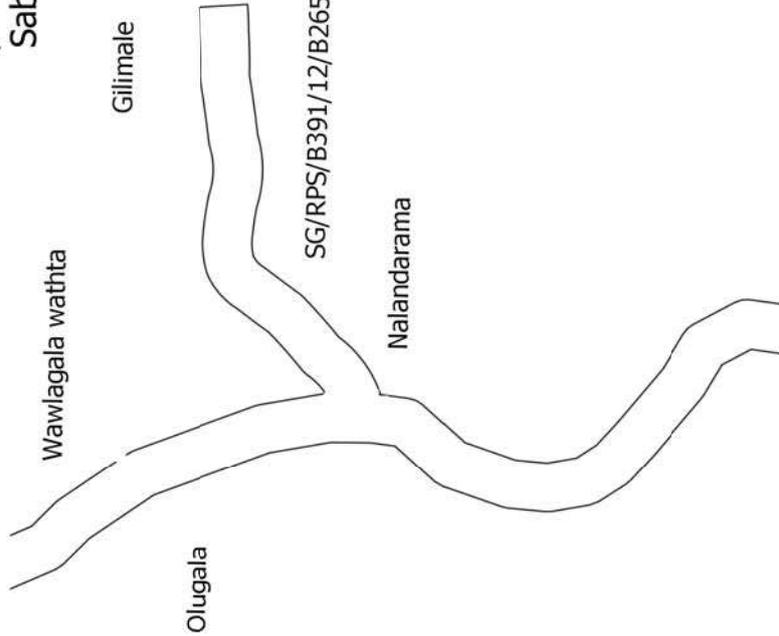


Kandawala Srilanka

Road Start Left	- 171104.473/163234.251
Coordinate Right	- 171085.272/163239.845
Road End Left	- 171159.556/163399.455
Coordinate Right	- 171139.59/163400.619

Data Source : Google Satalite Images & Gps Tracking System
 Desigend By : G.V.D.T.Vidanage
 Office : Rathnapura Pradeshiya Sabha
 Date :2025.08.09

SCALE - 1:50000

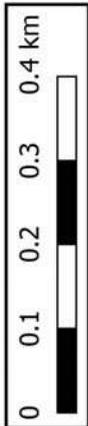

SG/RPS/B391/12/B265/02/03 - Rathurugala Thunthota Road

Rathnapura Pradeshiya Sabha Area

Raththurugala

SG/RPS/B391/12/B265/02/03

Thunthota

Olugala



LEGEND

ROADS
PS

Kandawala Srilanka

Road Start Left - 17128.807/163164.507

Coordinate Right - 171267.088/163173.024

Road End Left - 172141.102/162709.312

Coordinate Right - 172158.021/162698.731

Data Source : Google Satalite Images & Gps Tracking System


Desigend By : G.V.D.T.Vidanage

Office : Rathnapura Pradeshiya Sabha

Date :2025.08.09

SCALE - 1:50000



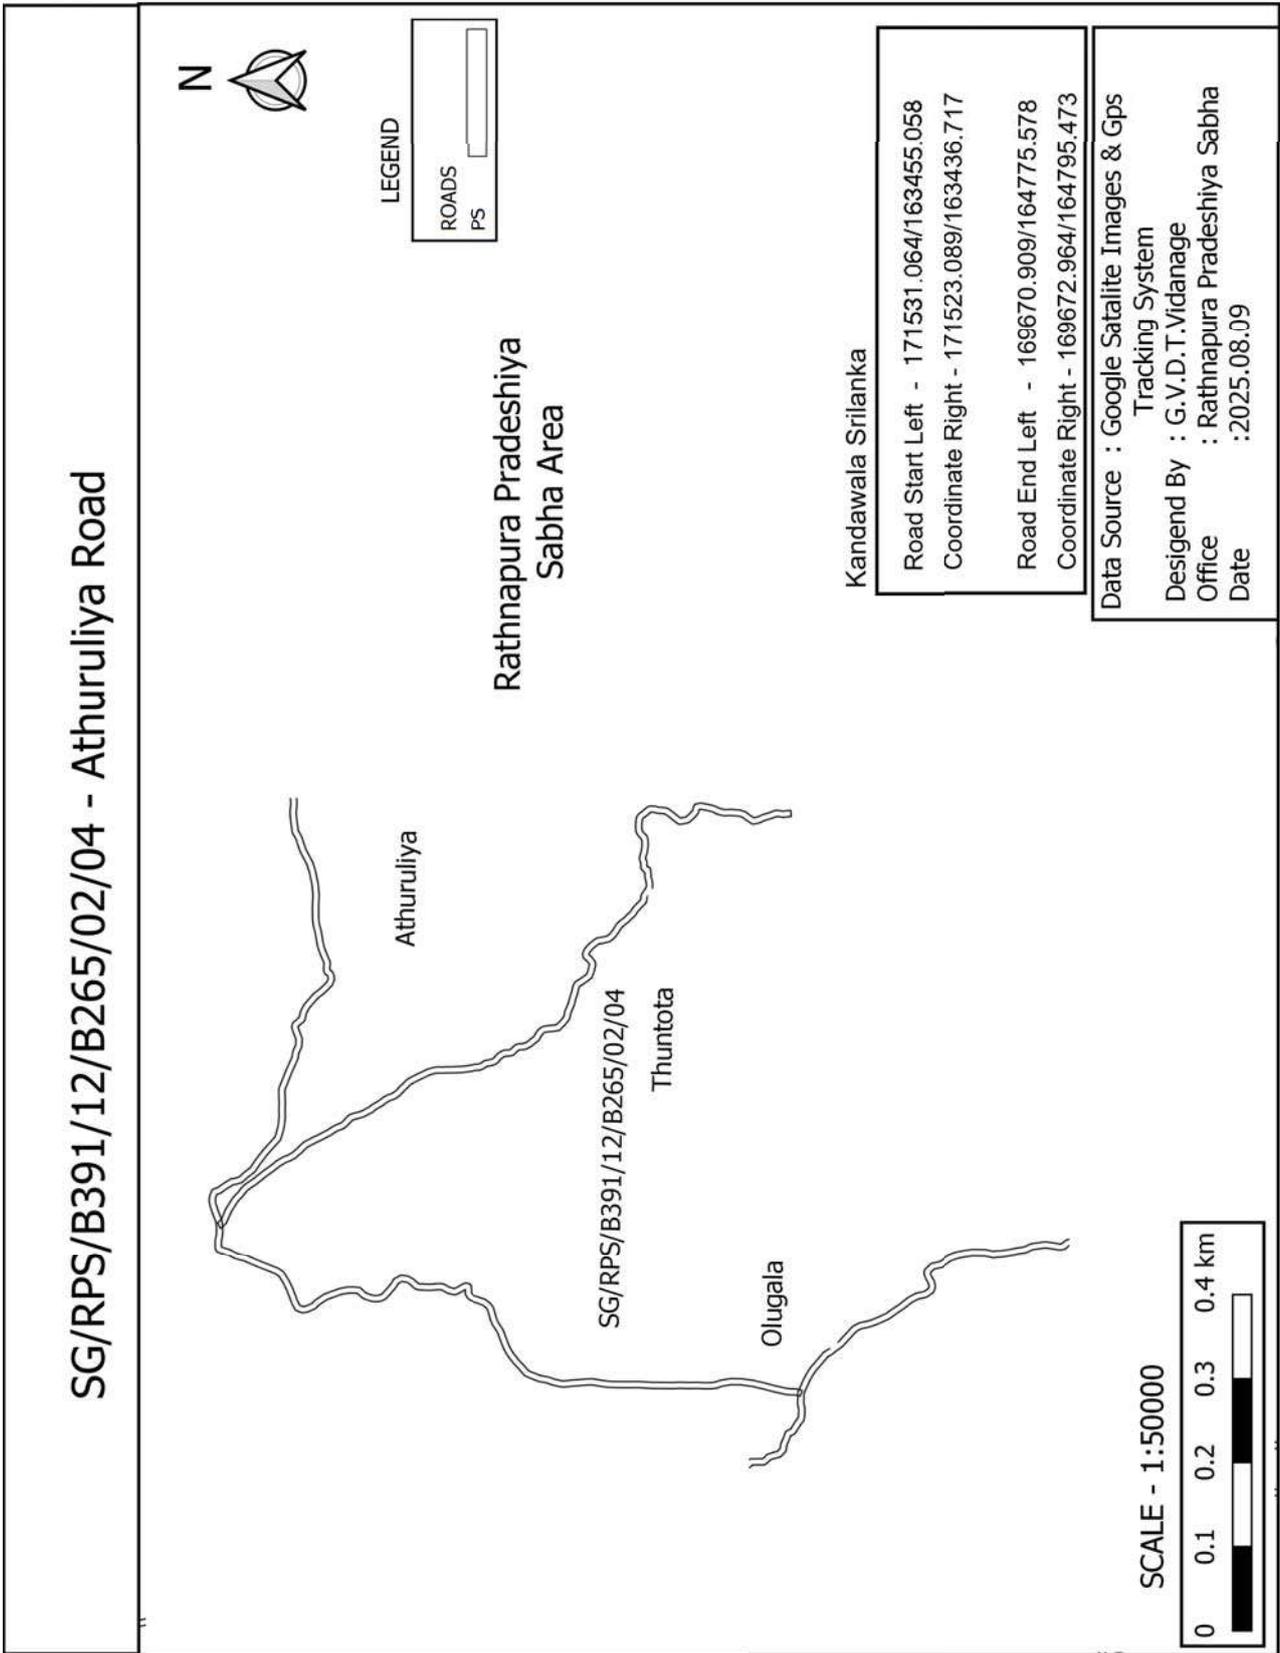


SG/RPS/B391/12/B265/02/04 /01- Udawathta Polwathta Road



Rathnapura Pradeshiya Sabha Area

Udawathta

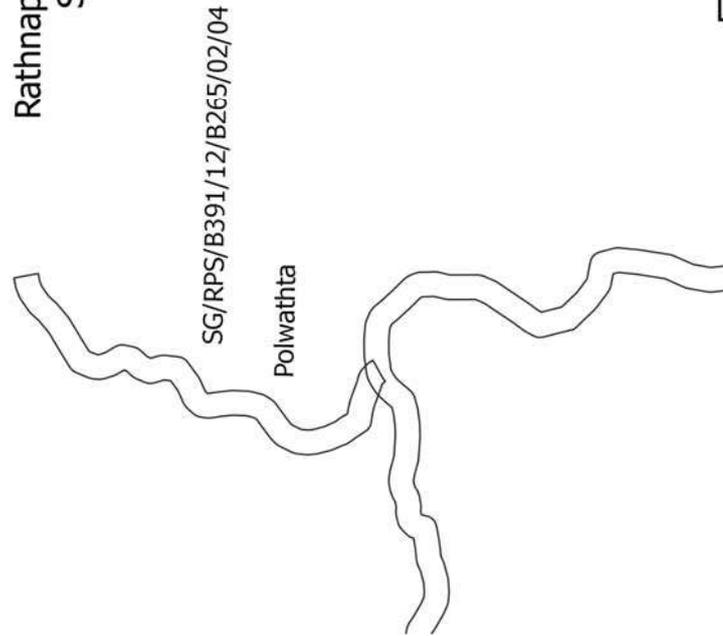

LEGEND

ROADS
PS

Kandawala Srilanka

Road Start Left - 170157.689/164723.648

Coordinate Right - 170166.439/164741.222

Road End Left - 170451.535/164828.588

Coordinate Right - 170431.77/164830.816

Data Source : Google Satalite Images & Gps Tracking System


Desigend By : G.V.D.T.Vidanage

Office : Rathnapura Pradeshiya Sabha

Date :2025.08.09

SCALE - 1:50000



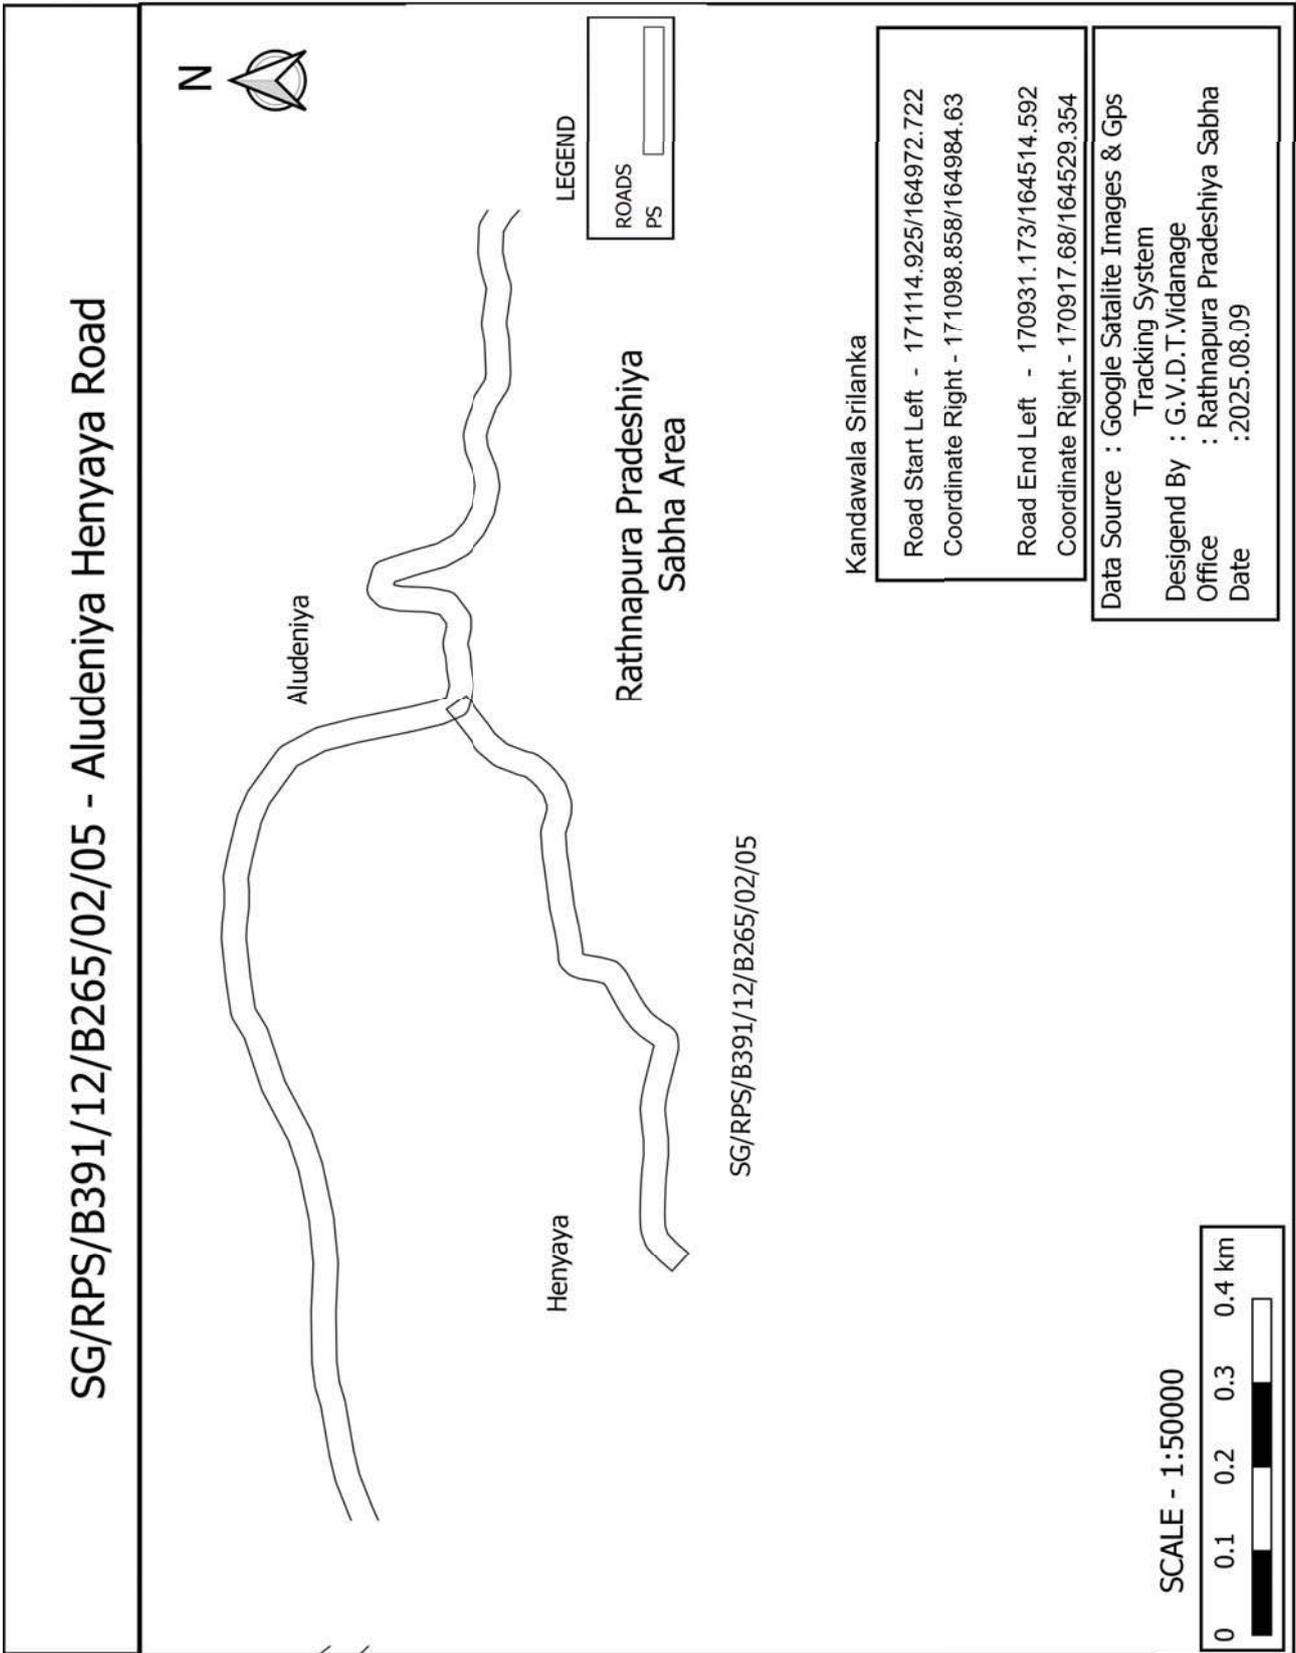


SG/RPS/B391/12/B265/03 - Apadola wathta Road



LEGEND

ROADS	
PS	

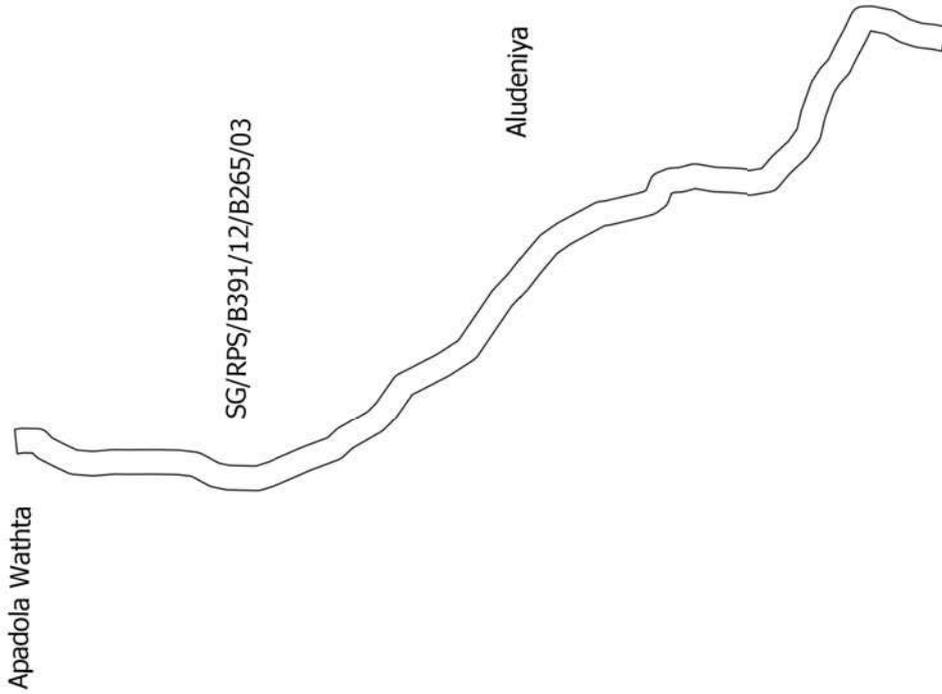

Kandawala Srilanka

Road Start Left - 169645.766/162849.531

Coordinate Right - 169648.57/162869.347

Road End Left - 168896.446/163178.713

Coordinate Right - 168892.288/163198.276

Data Source : Google Satalite Images & Gps Tracking System

Desigend By : G.V.D.T.Vidanage

Office : Rathnapura Pradeshiya Sabha

Date : 2025.08.09

SCALE - 1:50000




SG/RPS/B391/12/B265/03/01 - Apadola wathta Dibulwitiya Road



LEGEND

ROADS	
PS	

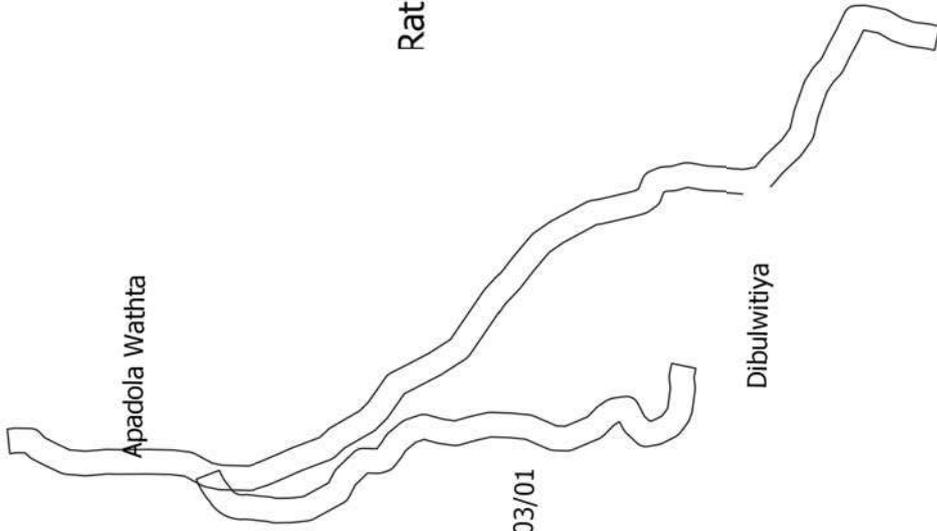

Kandawala Srilanka

Road Start Left - 169495.907/162828.74

Coordinate Right - 169477.36/162835.652

Road End Left - 169110.34/162922.789

Coordinate Right - 169090.374/162918.905

Data Source : Google Satalite Images & Gps
Tracking System

Desigend By : G.V.D.T.Vidanage


Office : Rathnapura Pradeshiya Sabha

Date :2025.08.09

SCALE - 1:50000



SG/RPS/B391/12/B265/03/01/01 - Apadola wathta Dibulwitiya 1st Lane

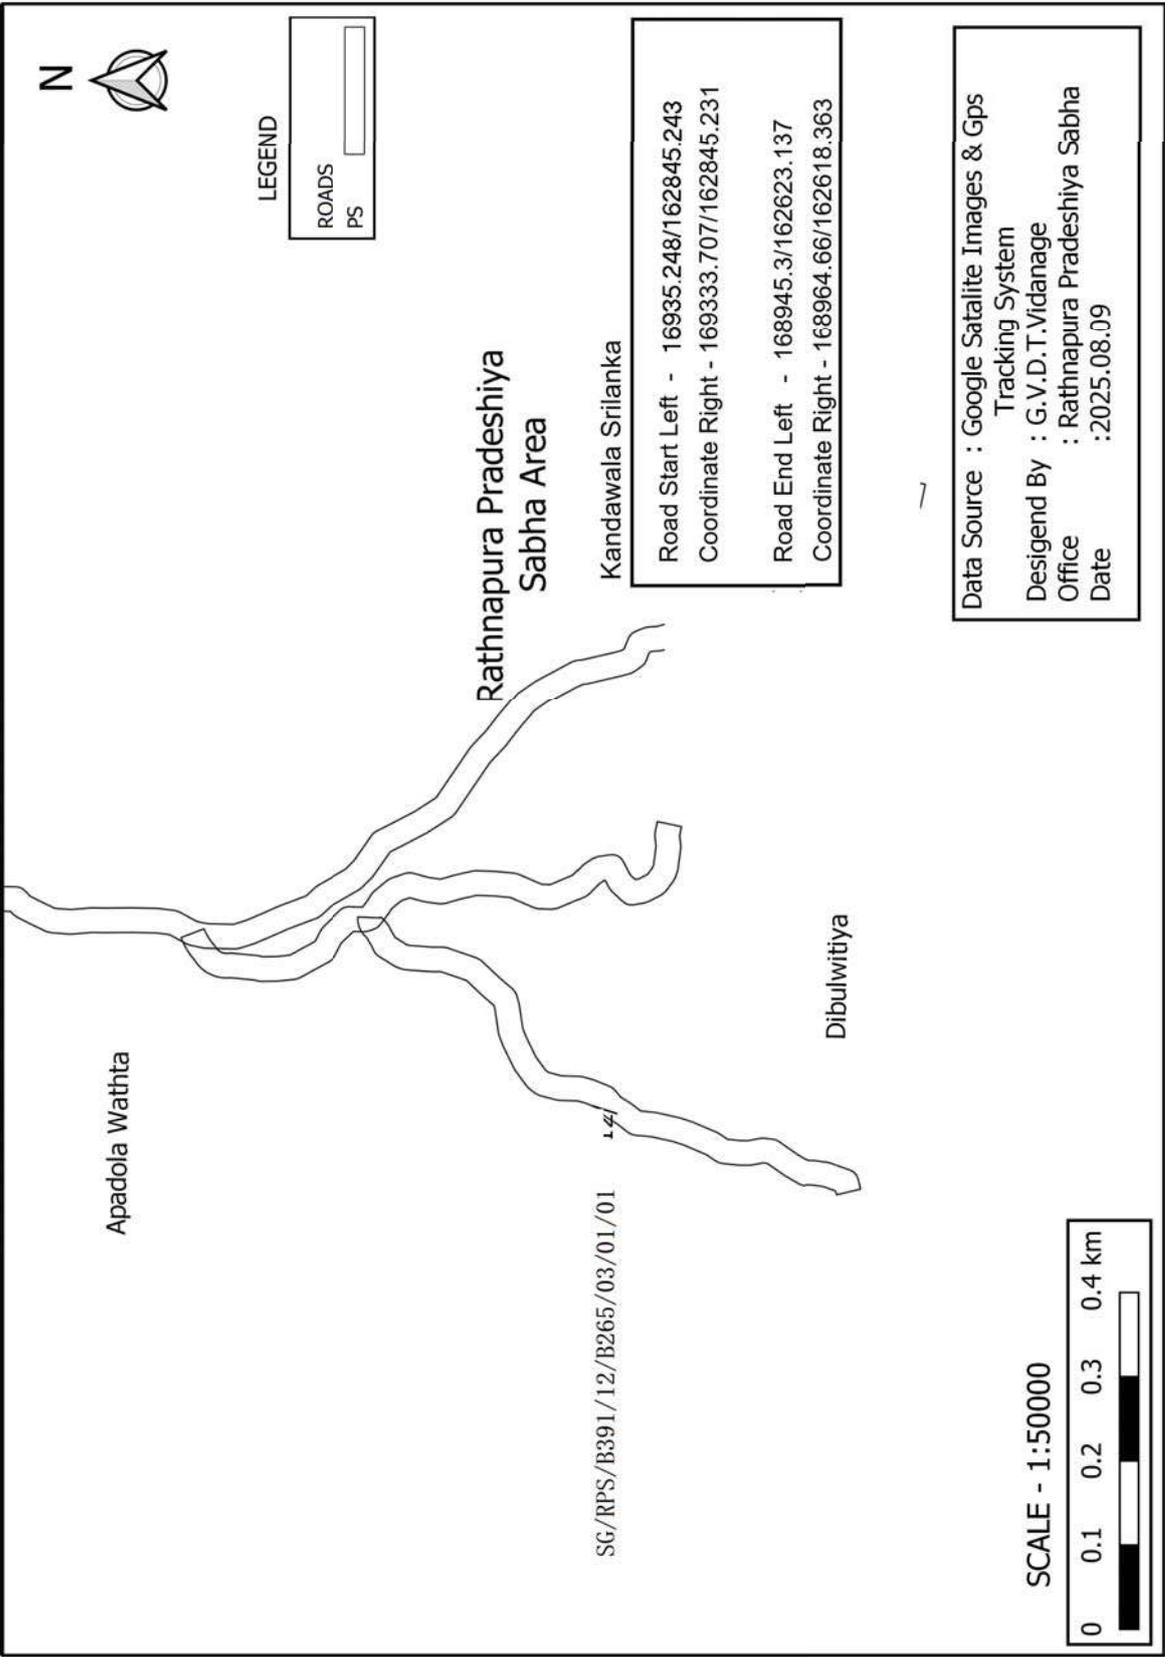

LEGEND

ROADS	
PS	

Rathnapura Pradeshiya Sabha Area

SG/RPS/B391/12/B265/03/01/01


Kandawala Srilanka

Road Start Left	-	16935.248/162845.243
Coordinate Right	-	169333.707/162845.231
Road End Left	-	168945.3/162623.137
Coordinate Right	-	168964.66/162618.363


7

Data Source	: Google Satalite Images & Gps Tracking System
Desigend By	: G.V.D.T.Vidanage
Office	: Rathnapura Pradeshiya Sabha
Date	: 2025.08.09

SCALE - 1:50000

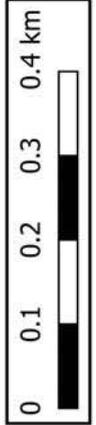

SG/RPS/B391/12/B265/04 - Bodopola Pagoda Road

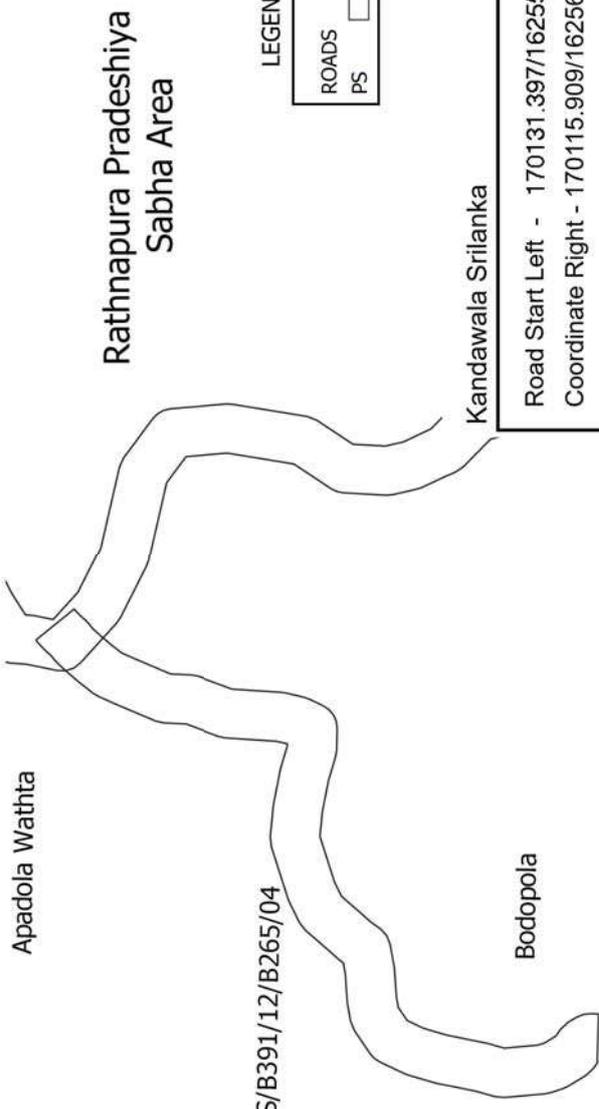

LEGEND


ROADS	
PS	

Kandawala Srilanka	
Road Start Left	- 170131.397/162554.731
Coordinate Right	- 170115.909/162567.385
Road End Left	- 169903.317/162402.44
Coordinate Right	- 169903.548/162383.031


SCALE - 1:50000



Data Source	: Google Satalite Images & Gps Tracking System
Desigend By	: G.V.D.T.Vidanage
Office	: Rathnapura Pradeshiya Sabha
Date	: 2025.08.09

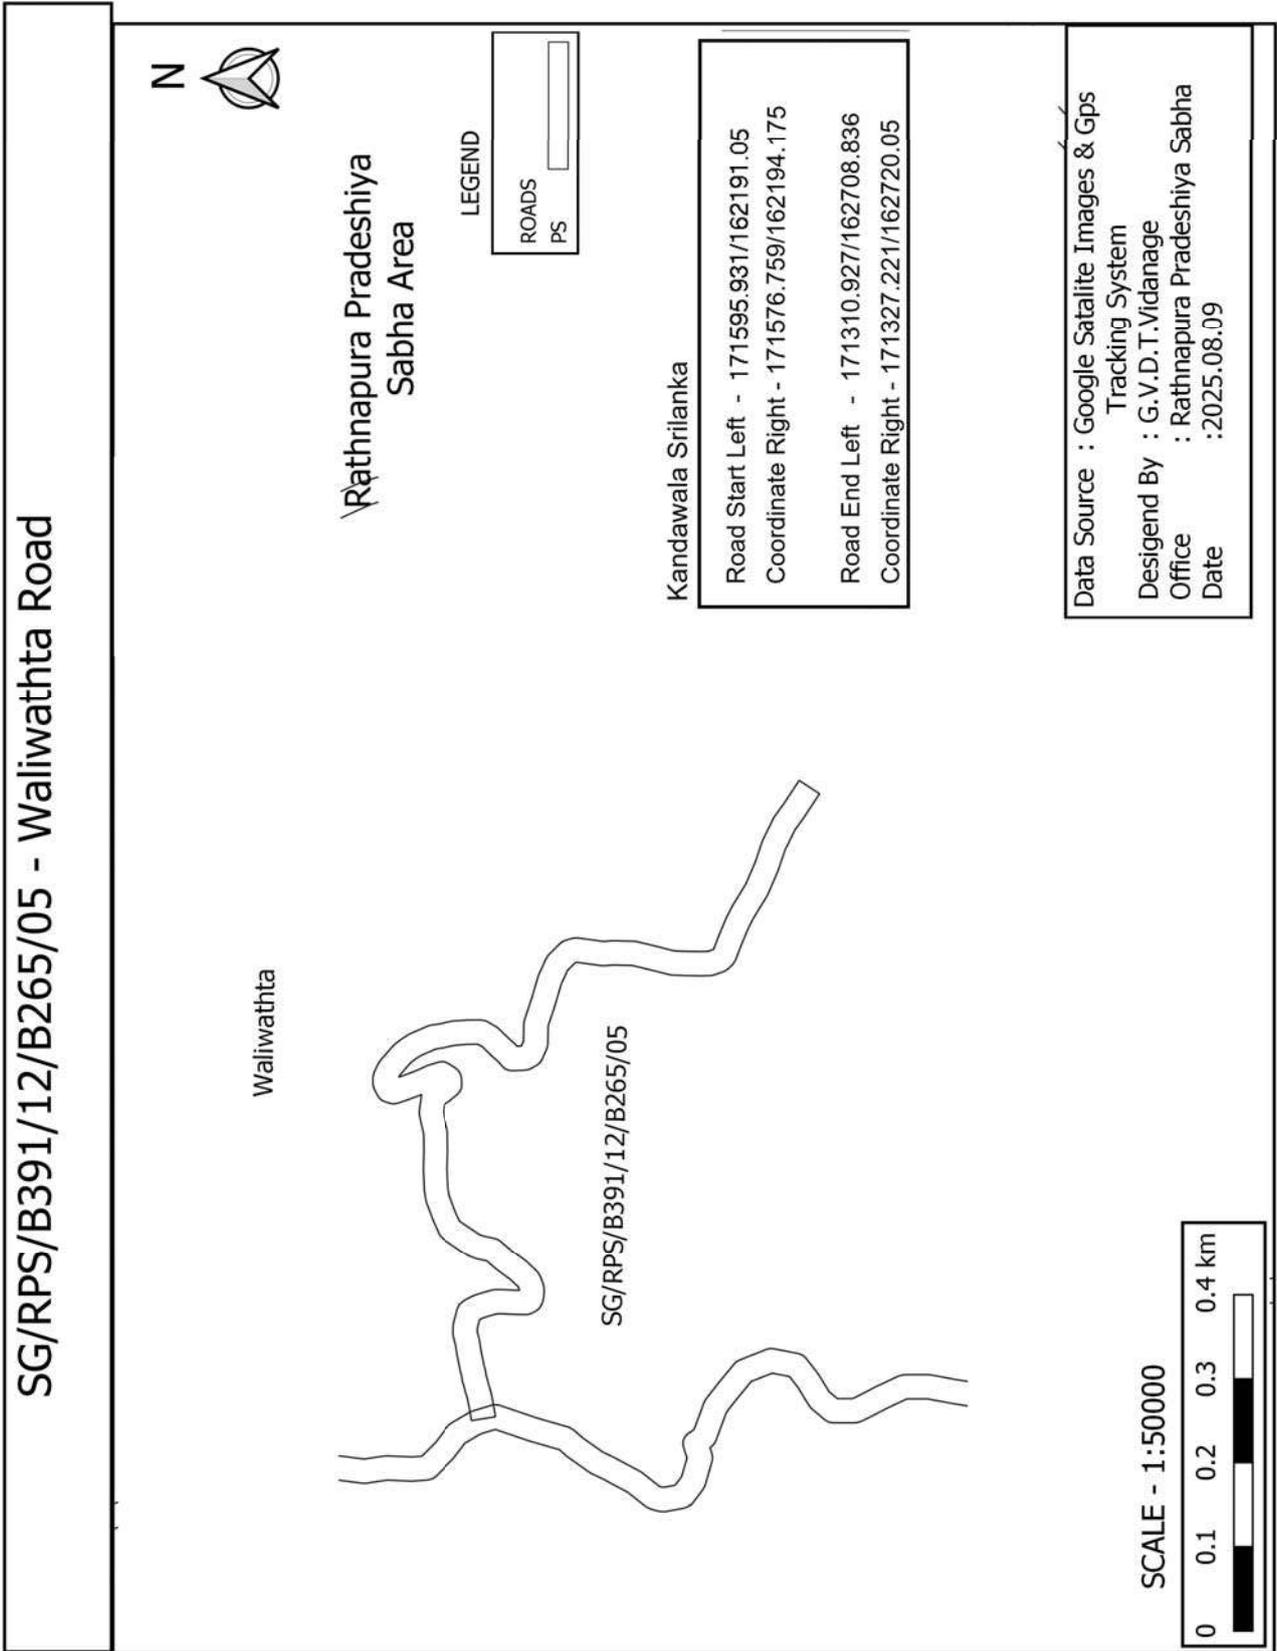

SG/RPS/B391/12/B265/06 - Thannahena Thunthota Road

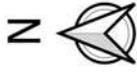

Waliwaththa

SG/RPS/B391/12/B265/06

Rathnapura Pradeshiya
Sabha Area

LEGEND

ROADS
PS


Kandawala Srilanka

Road Start Left - 172103.642/162022.055
Coordinate Right - 172086.642/162032.593
Road End Left - 172193.903/162519.553
Coordinate Right - 172173.965/162517.981

SCALE - 1:50000



Data Source : Google Satalite Images & Gps
Tracking System
Desigend By : G.V.D.T.Vidanage
Office : Rathnapura Pradeshiya Sabha
Date :2025.08.09

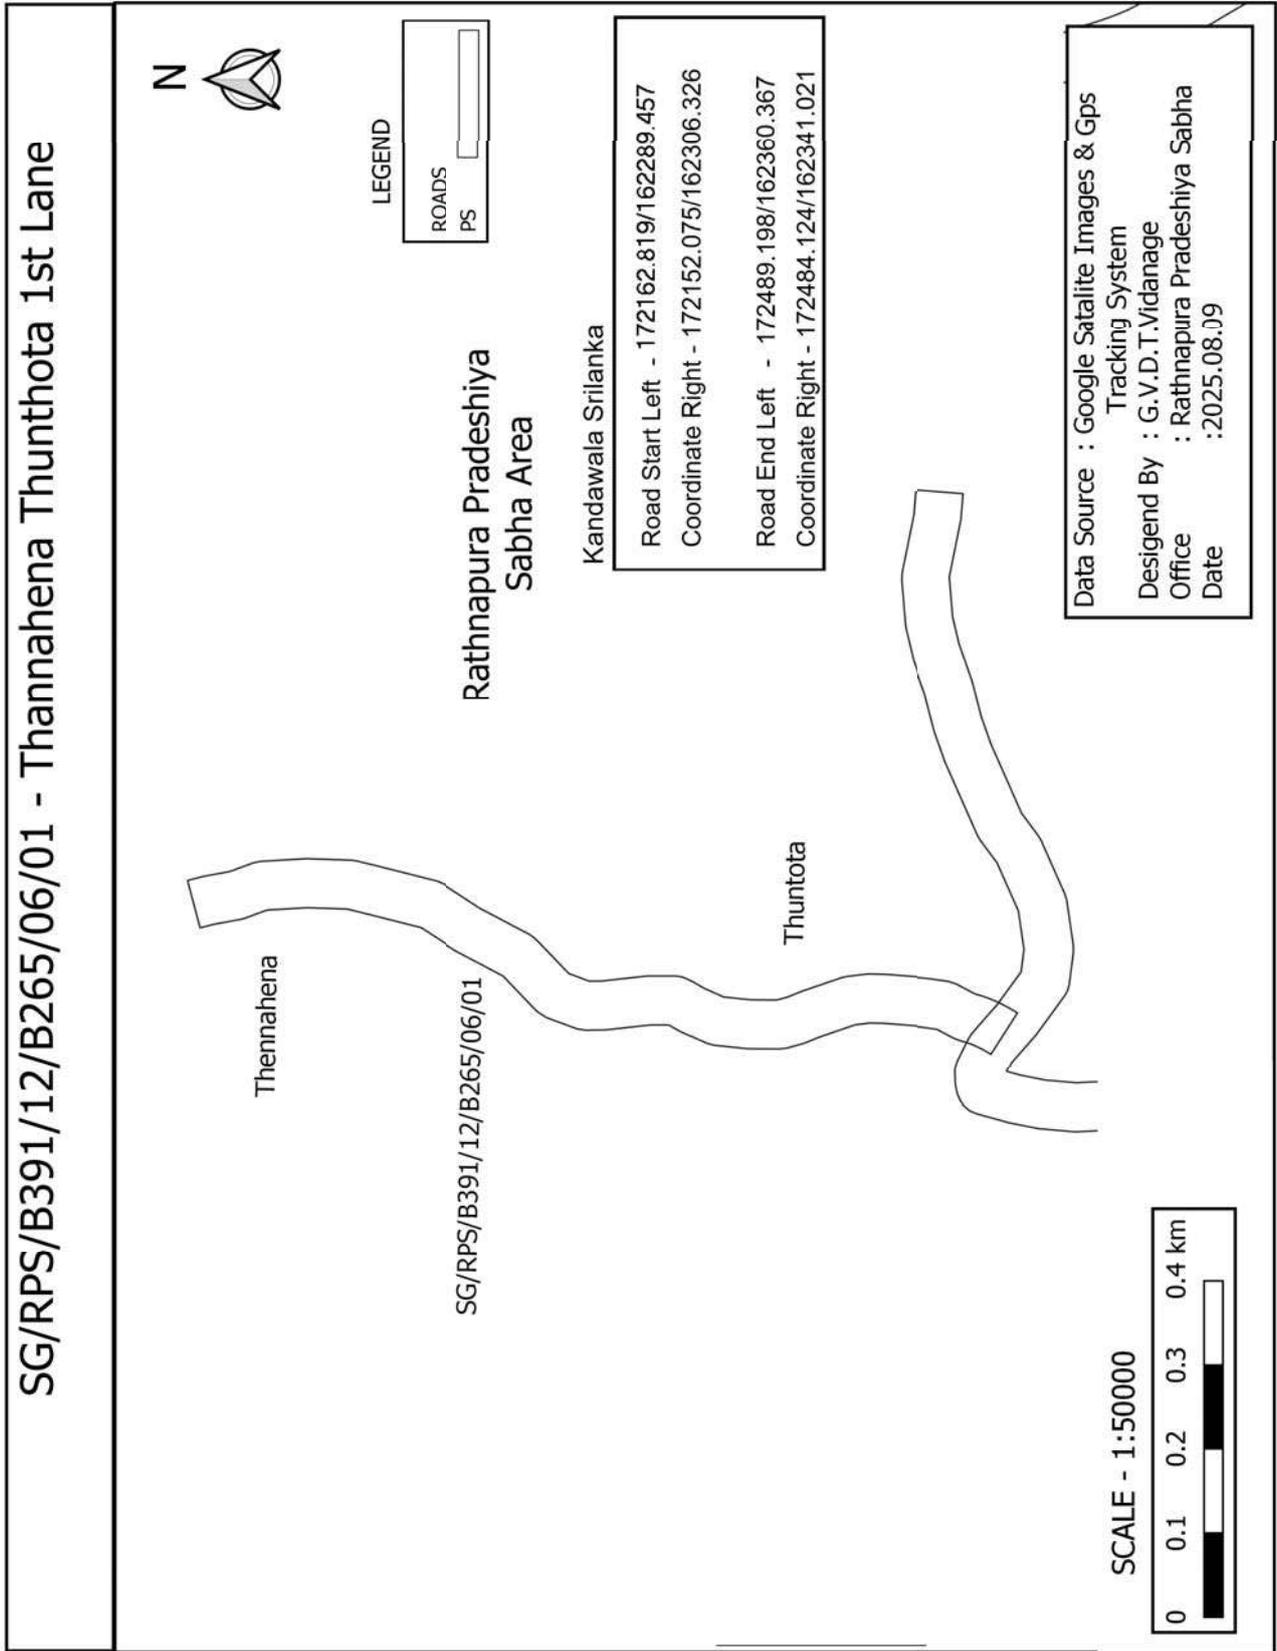


SG/RPS/B391/12/B265/07 - Thannahena Godamuduna Road



LEGEND

ROADS
PS

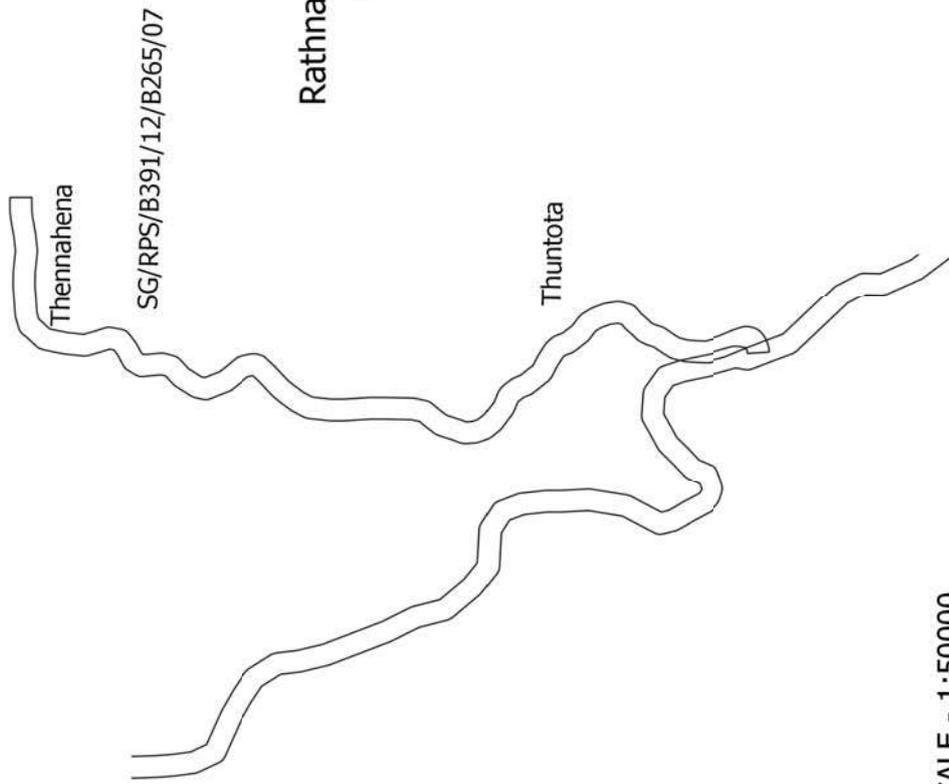


Kandawala Srilanka


Road Start Left - 172308.069/161838.657
Coordinate Right - 172328.068/161838.415
Road End Left - 172996.111/162019.185
Coordinate Right - 172976.133/162018.262


Data Source : Google Satalite Images & Gps
Tracking System
Desigend By : G.V.D.T.Vidanage
Office : Rathnapura Pradeshiya Sabha
Date :2025.08.09

SCALE - 1:50000




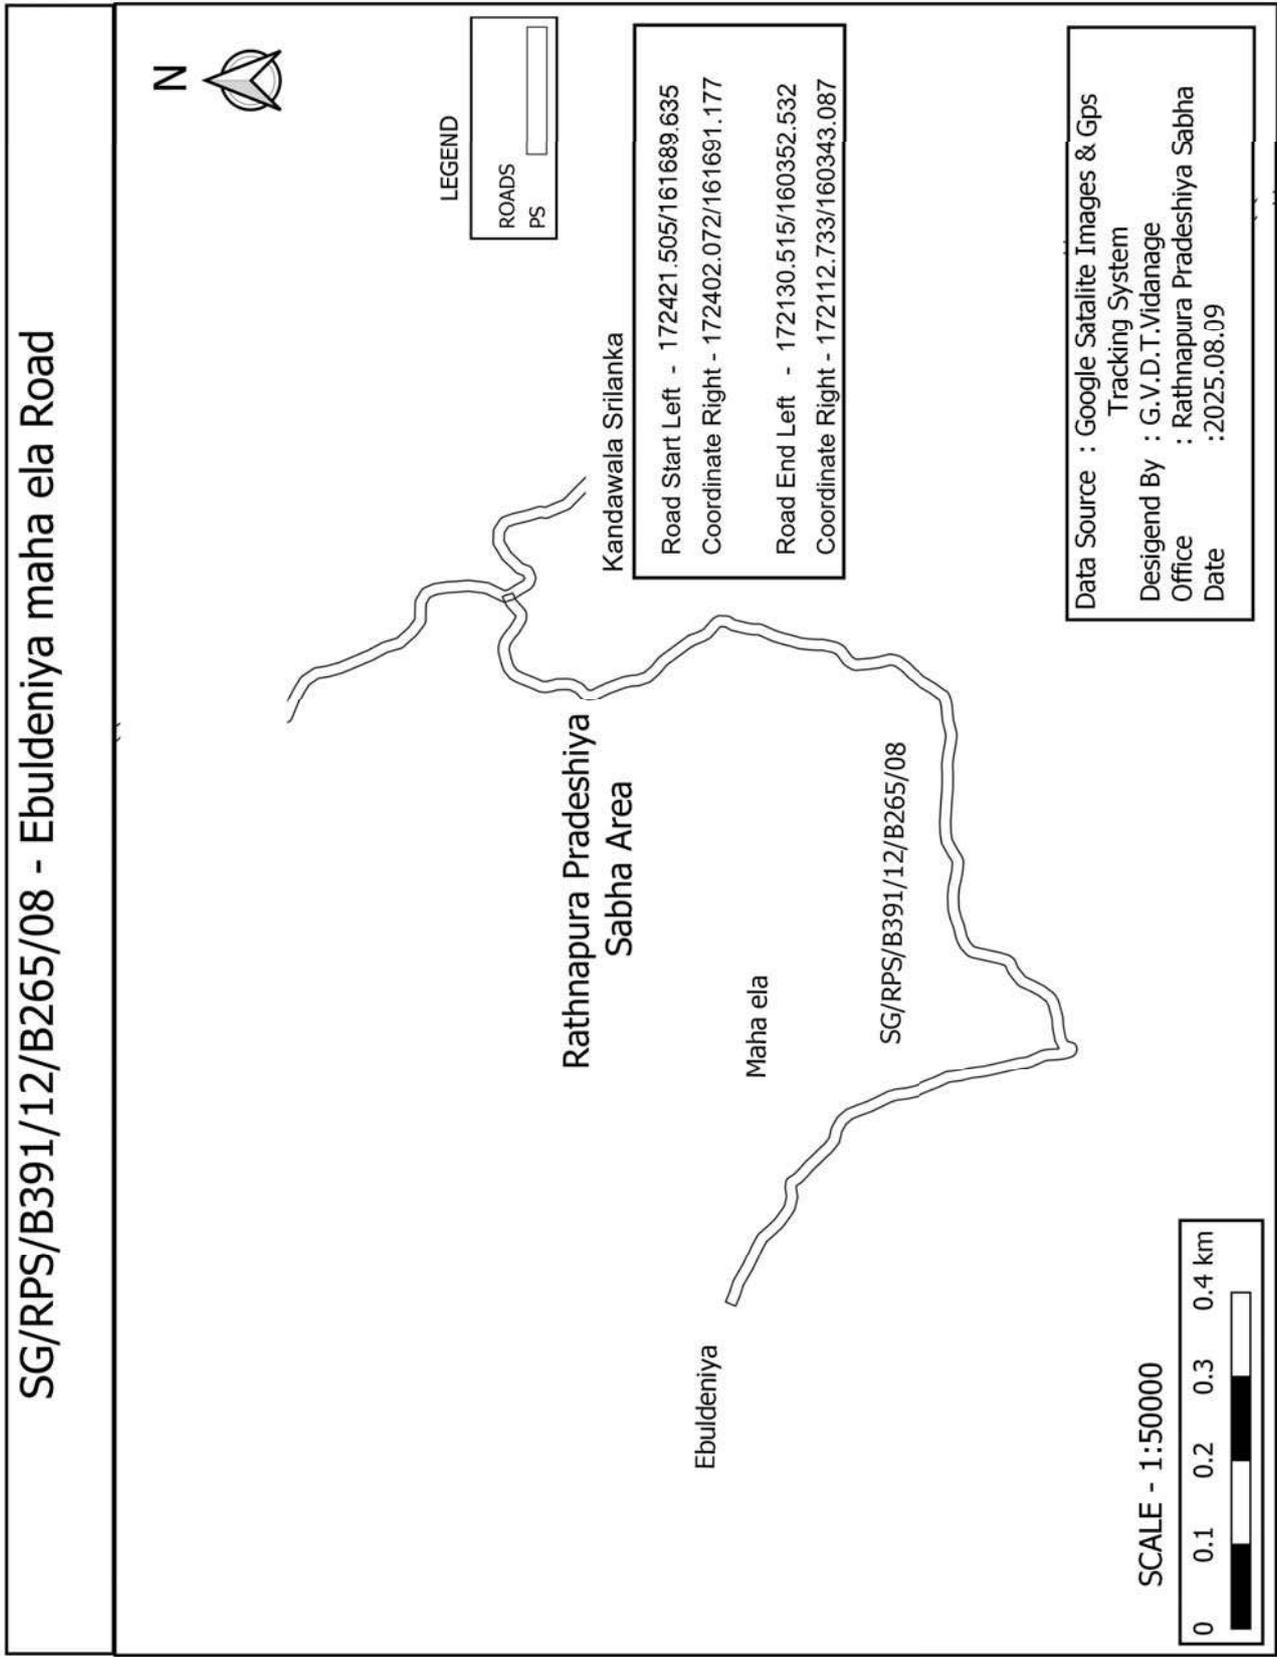

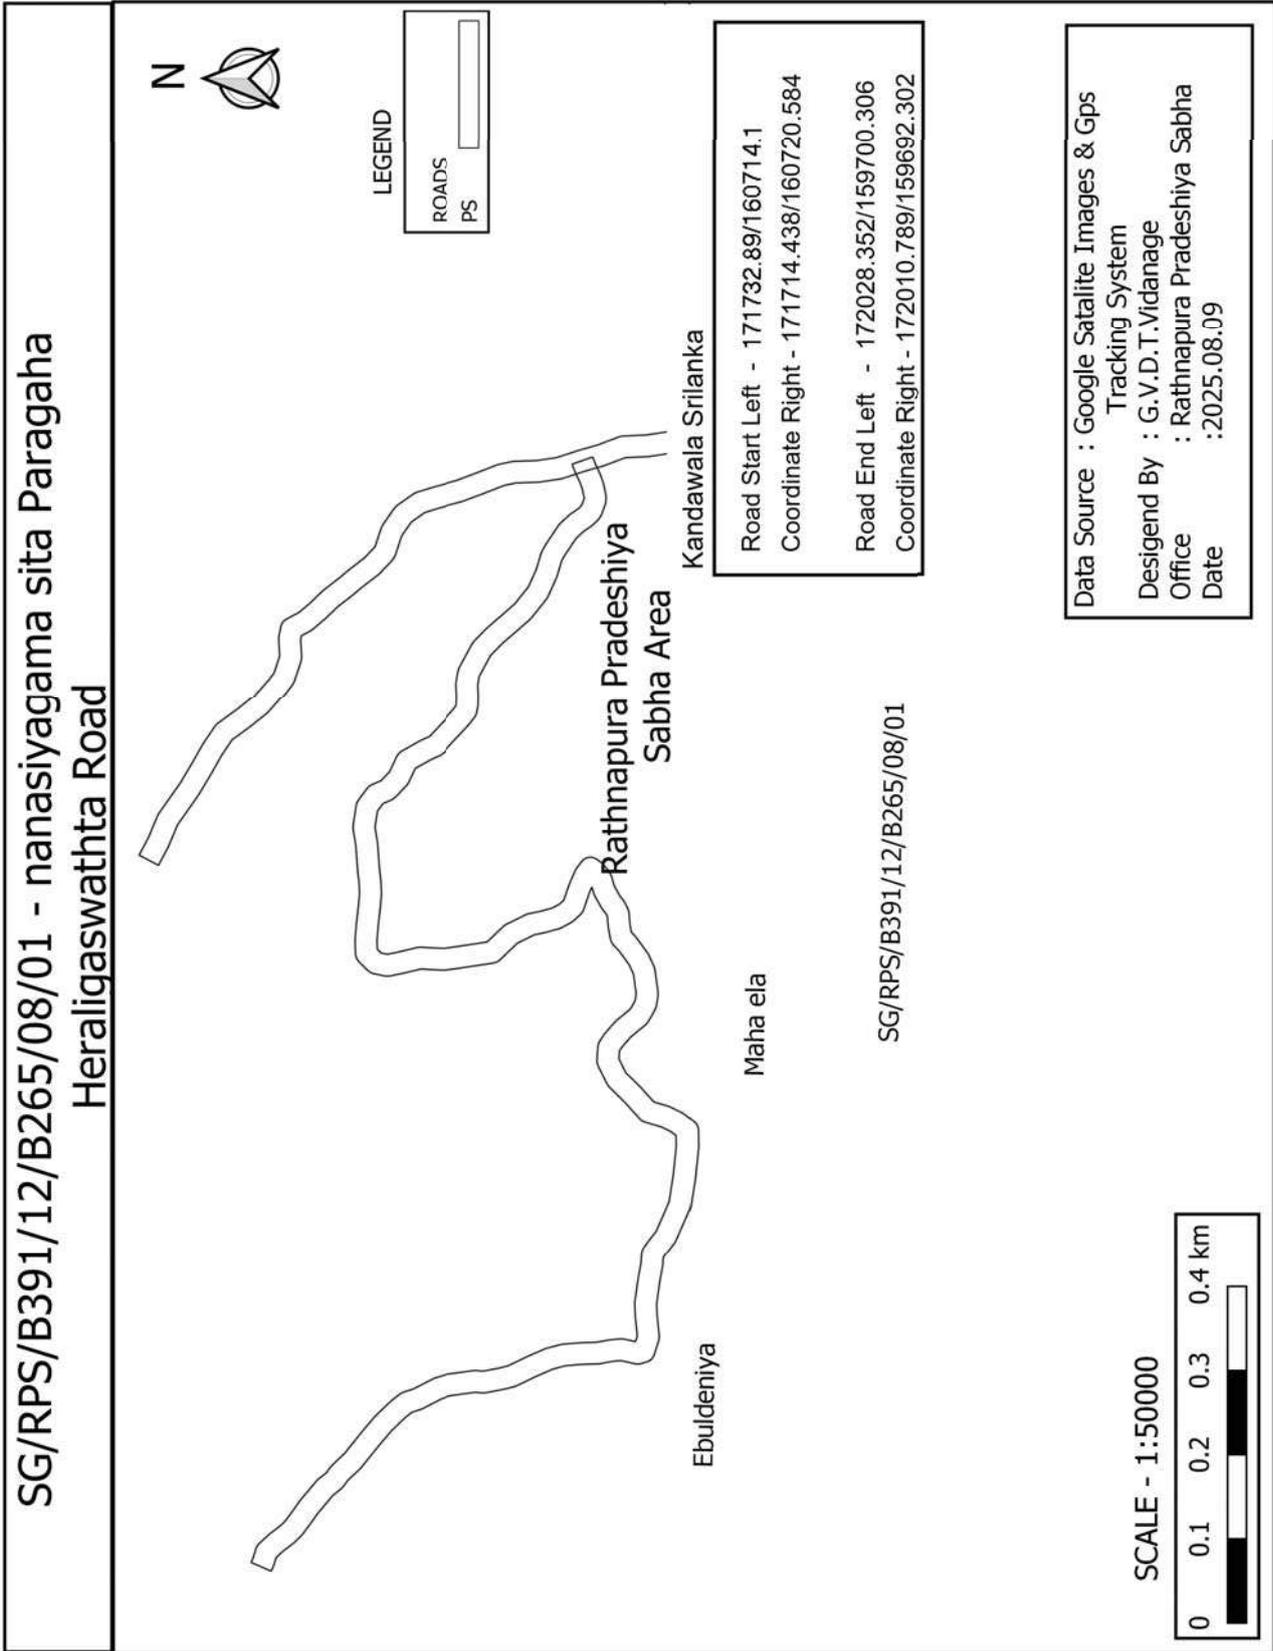

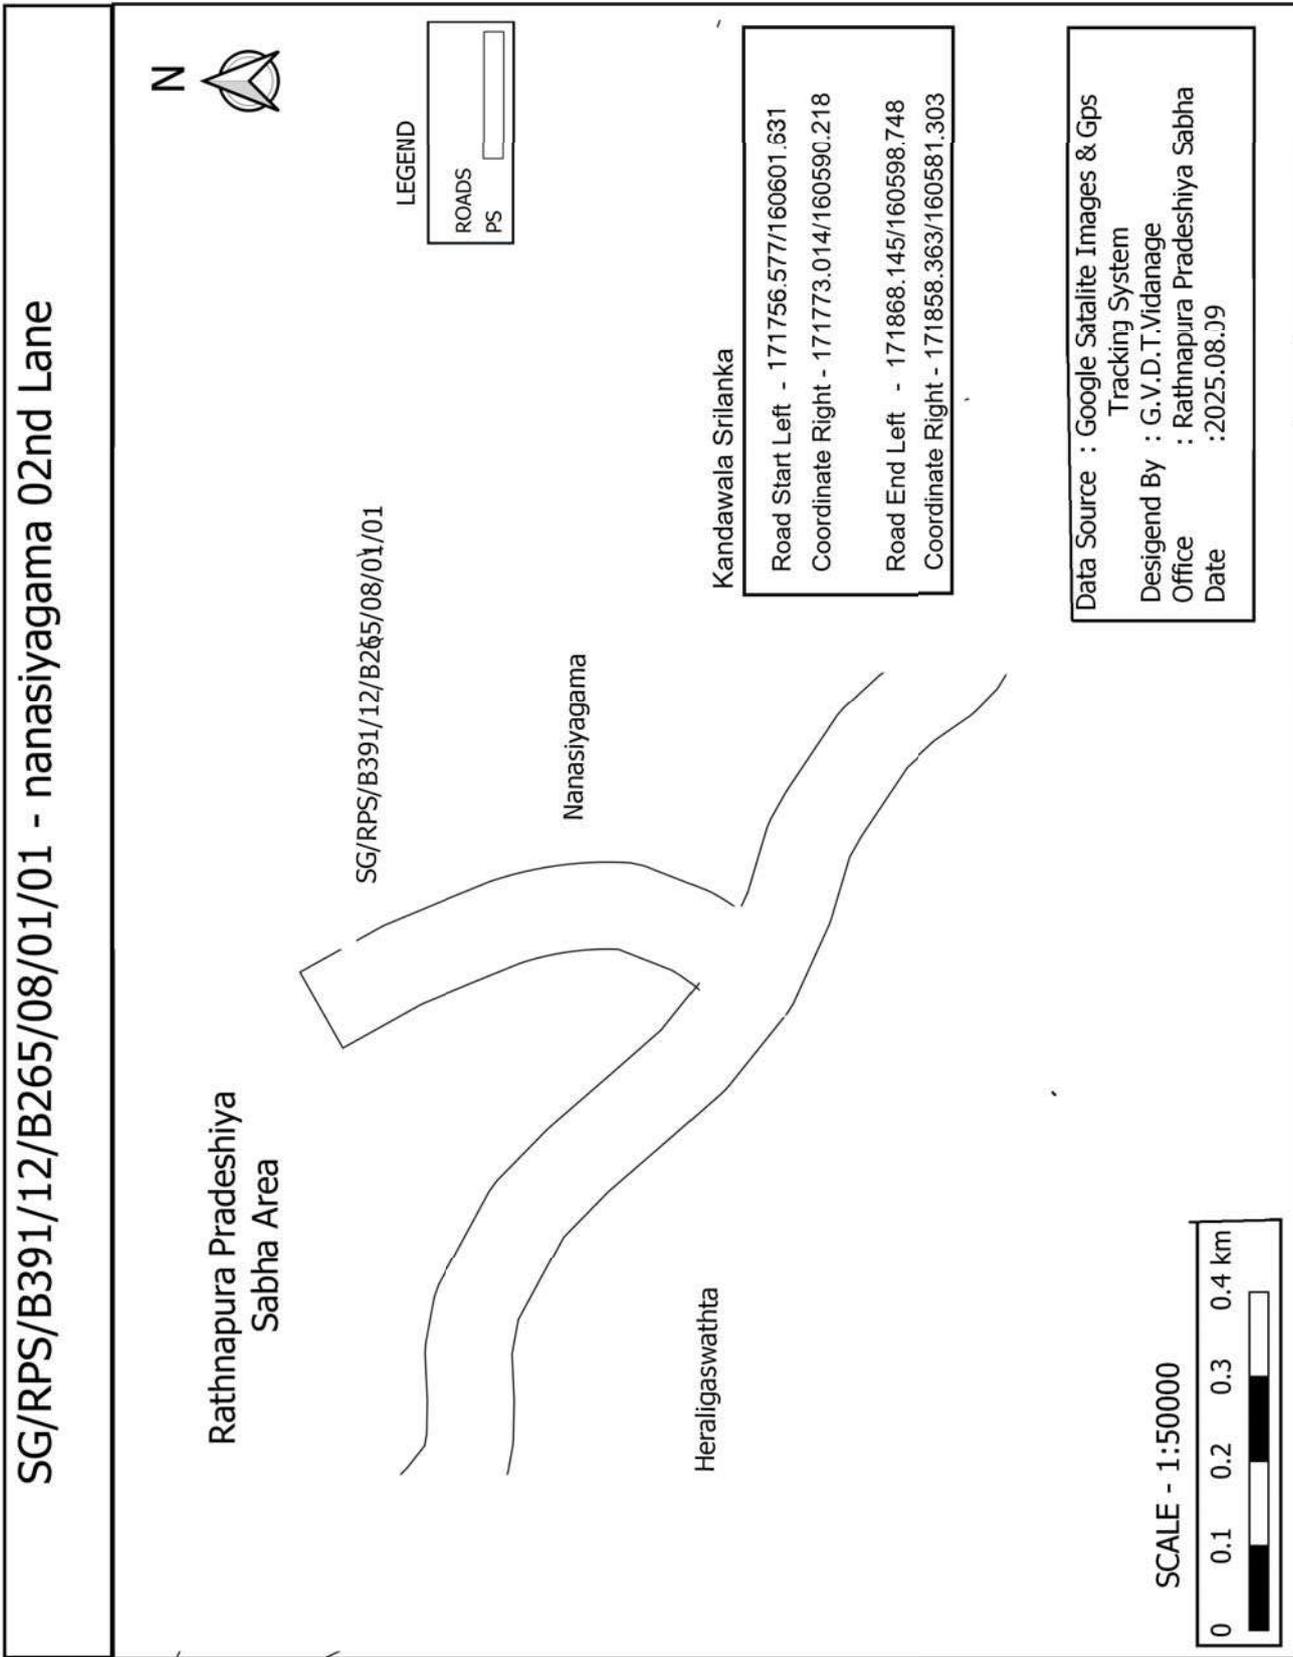

SG/RPS/B391/12/B265/08/02 - Ebuldeniya maha ela 2nd lane

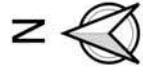

LEGEND

ROADS	
PS	

Rathnapura Pradeshiya Sabha Area

Ebuldeniya

SG/RPS/B391/12/B265/08/02

Maha ela


Kandawala Srilanka

Road Start Left - 172068.357/160426.658
Coordinate Right - 172074.229/160445.631
Road End Left - 172325.842/160408.581
Coordinate Right - 172338.305/160424.133


Data Source : Google Satalite Images & Gps Tracking System
Desigend By : G.V.D.T.Vidanage
Office : Rathnapura Pradeshiya Sabha
Date : 2025.08.09

SCALE - 1:25000



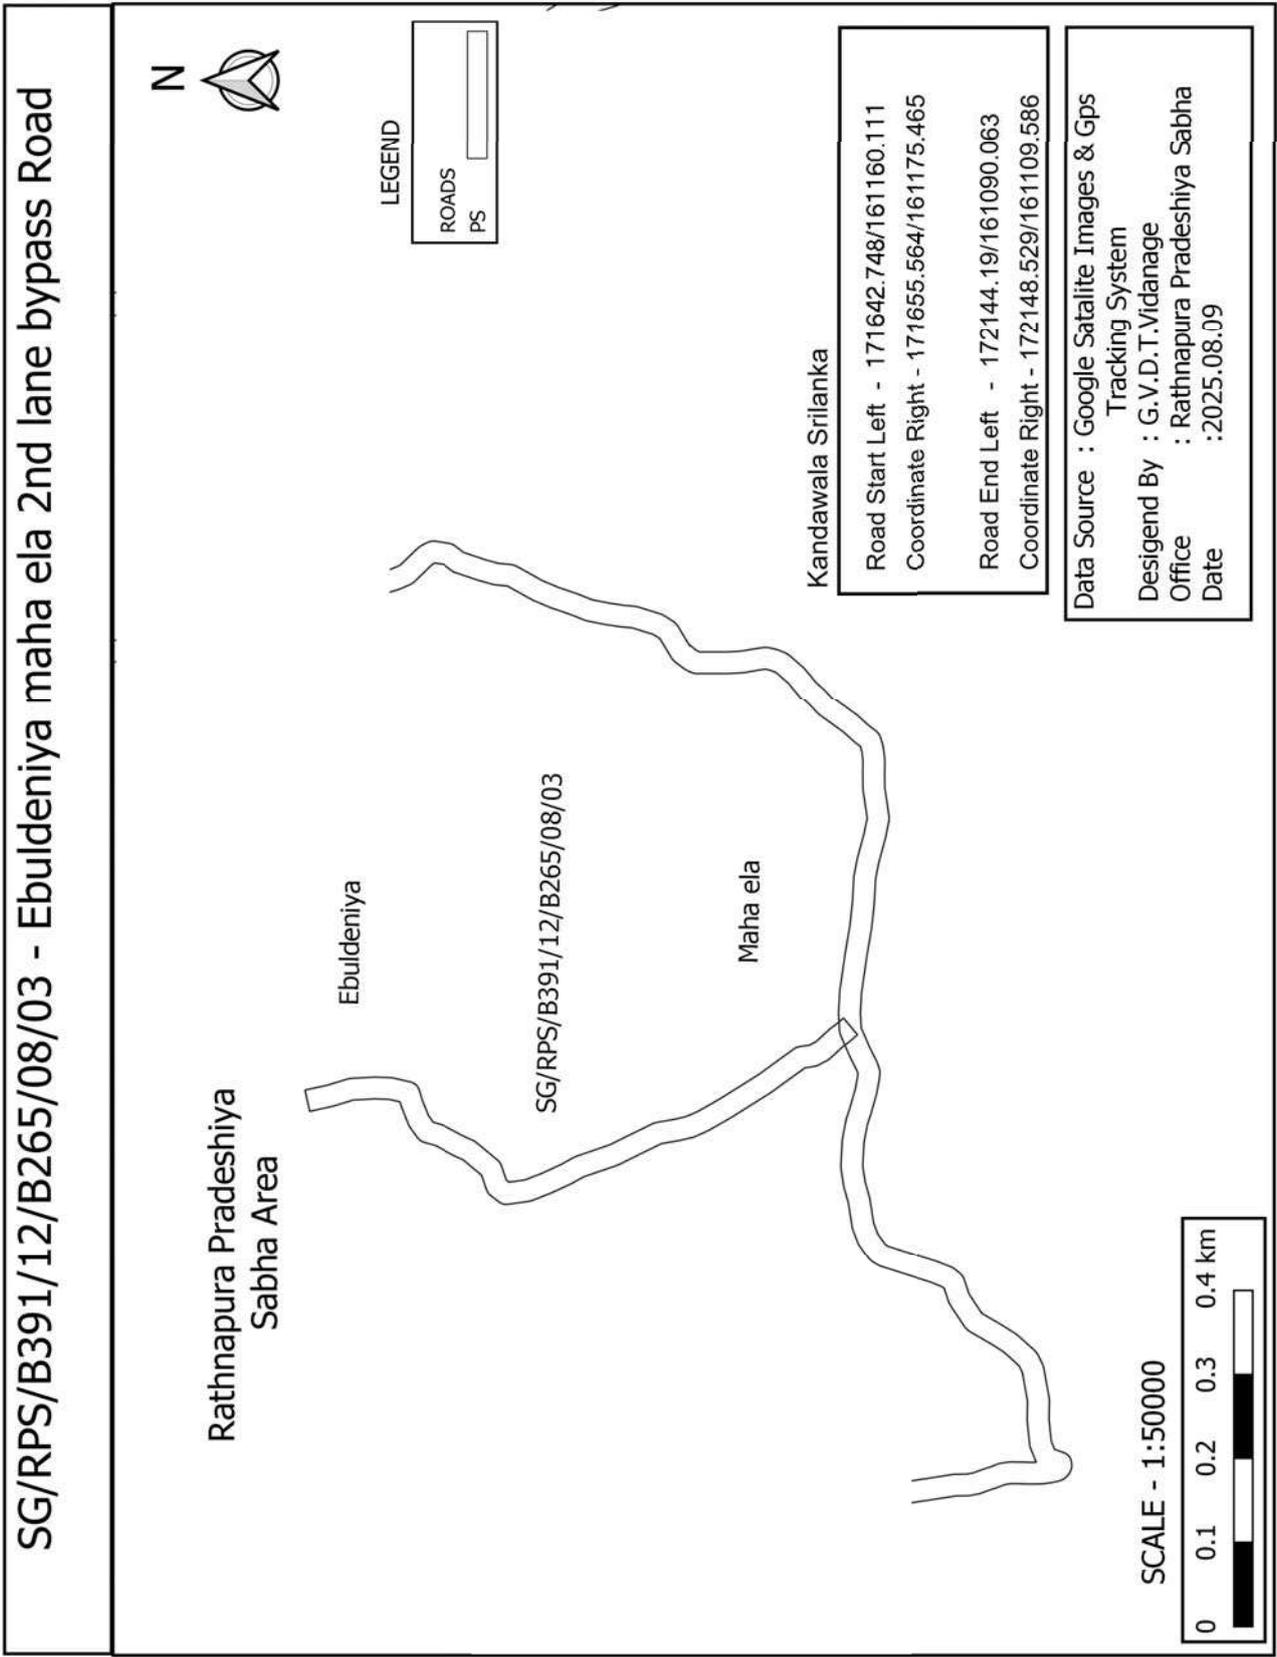

SG/RPS/B391/12/B265/08/04 - Ebuldeniya 1st Lane

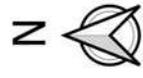

LEGEND

ROADS	
PS	

Rathnapura Pradeshiya Sabha Area

Ebuldeniya

SG/RPS/B391/12/B265/08/04

Abuldeniya


Kandawala Srilanka

Road Start Left - 171699.919/161485.355
Coordinate Right - 171680.934/161479.062

Road End Left - 171816.272/161366.848
Coordinate Right - 171809.725/161347.951

Data Source : Google Satalite Images & Gps Tracking System
Desigend By : G.V.D.T.Vidanage
Office : Rathnapura Pradeshiya Sabha
Date :2025.08.09

SCALE - 1:50000

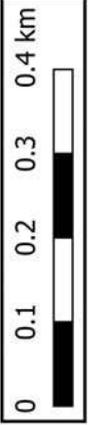

SG/RPS/B391/12/B265/08/05 - Ebuldeniya Mahavila Iduruwa Road

Rathnapura Pradeshiya Sabha Area


SG/RPS/B391,12/B265/08/05

Ebuldeniya


Kandawala Sriianka



LEGEND

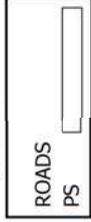

Road Start Left	-172294.74/161498.96
Coordinate Right	-172278.294/161487.545
Road End Left	-173090.014/160368.66
Coordinate Right	-173088.218/160343.741

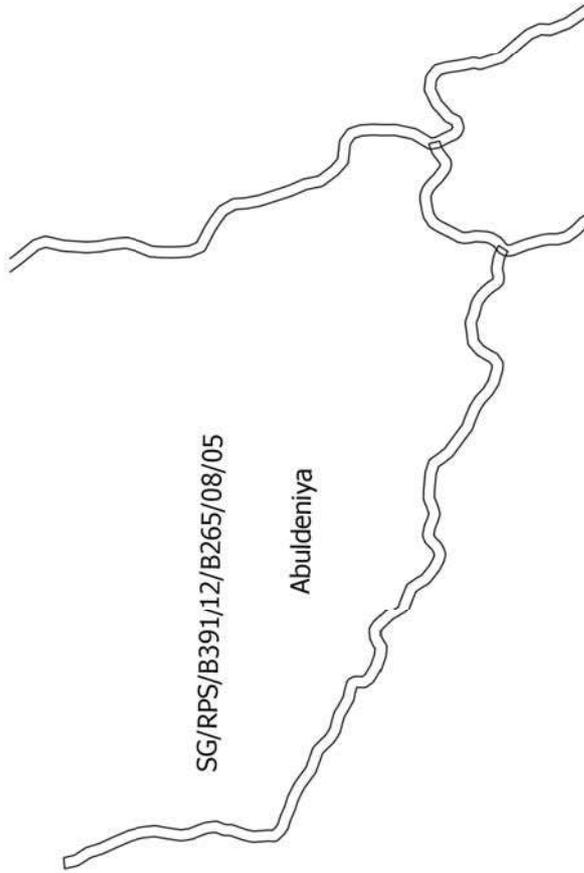

Data Source	: Google Satalite Images & Gps Tracking System
Desigend By	: G.V.D.T.Vidanage
Office	: Rathnapura Pradeshiya Sabha
Date	:2025.08.09



SCALE - 1:50000



SG/RPS/B391/12/B265/08/05/01 - Ebuldeniya Mahavila 01st Lane



LEGEND

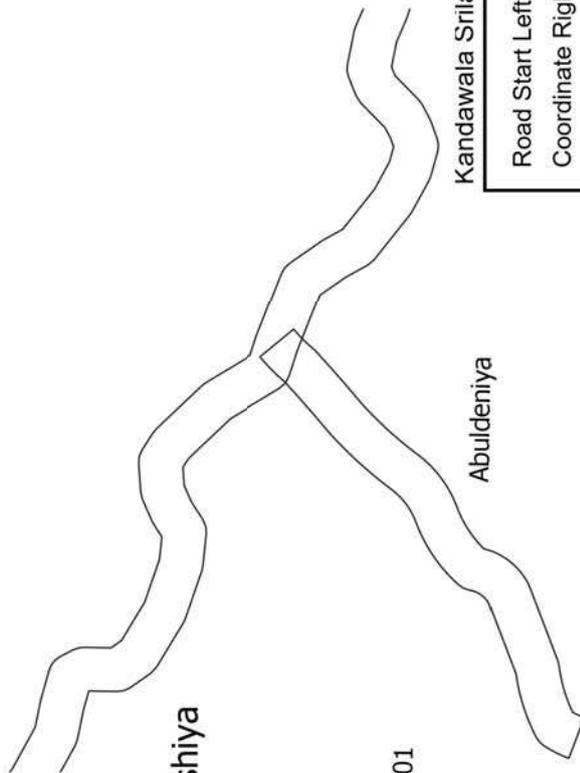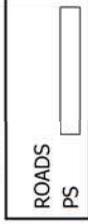

Kandawala Srilanka


Road Start Left - 172473.284/160833.575
Coordinate Right - 172457.867/160846.316

Road End Left - 172332.443/160648.927
Coordinate Right - 172325.36/160667.63


SCALE - 1:50000




Data Source : Google Satalite Images & Gps
Tracking System
Desigend By : G.V.D.T.Vidanage
Office : Rathnapura Pradeshiya Sabha
Date :2025.08.09

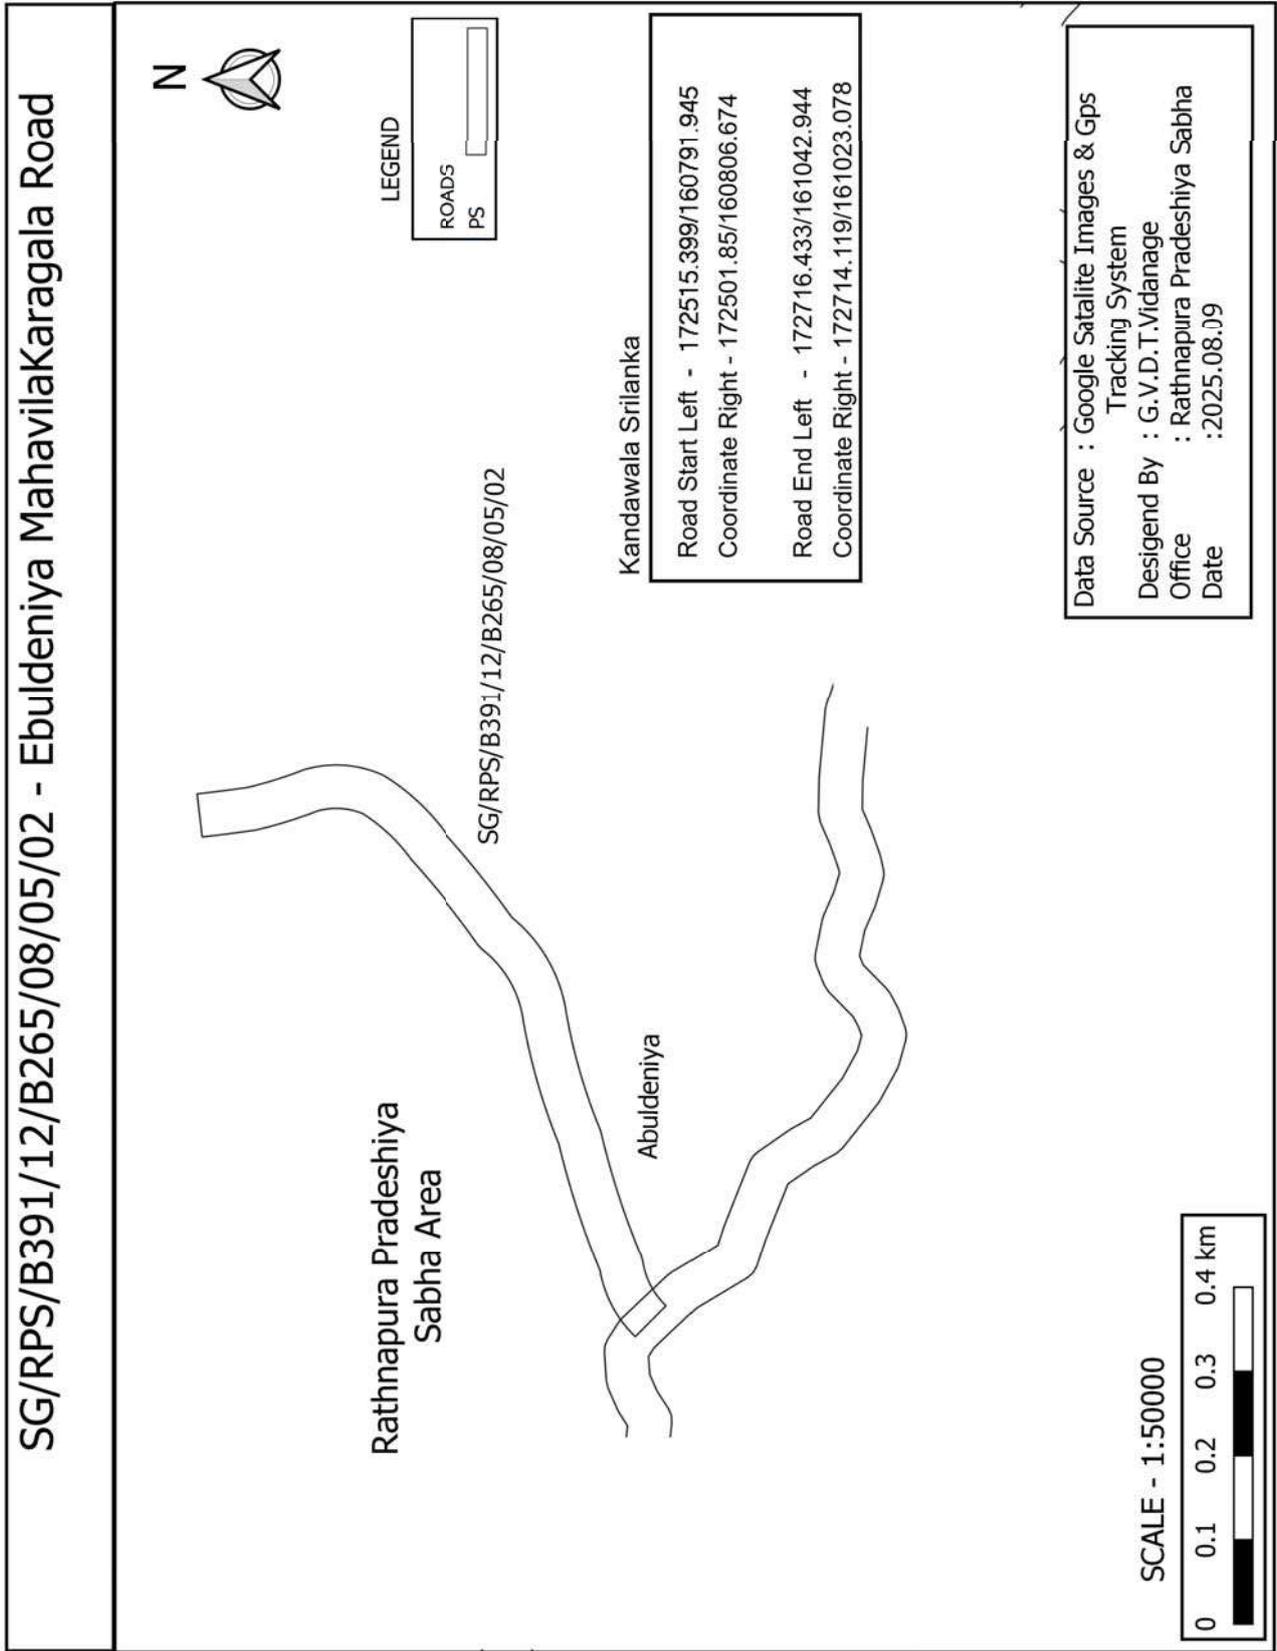



SG/RPS/B391/12/B265/08/05/03 - Ebuldeniya Mahavila 2nd Lane

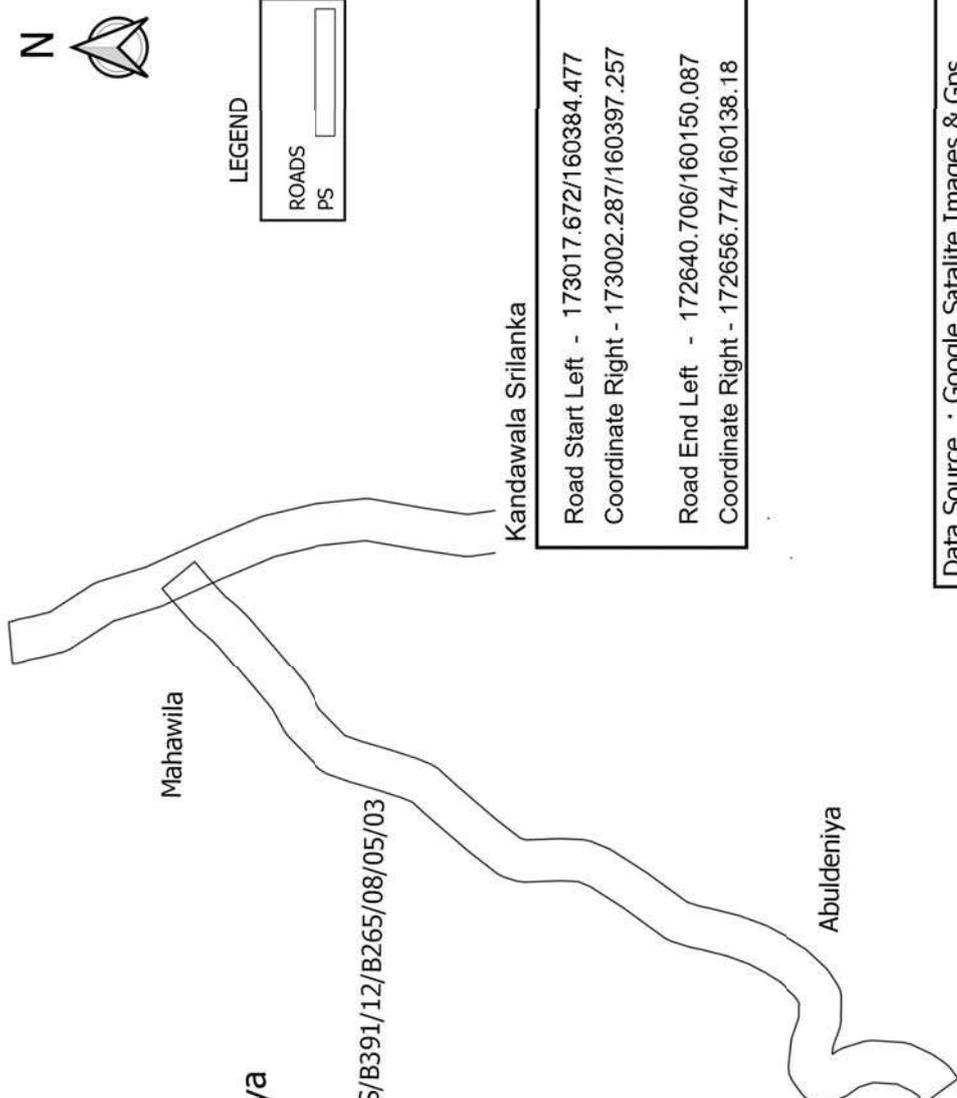


Data Source : Google Satalite Images & Gps Tracking System
Desigend By : G.V.D.T.Vidanage
Office : Rathnapura Pradeshiya Sabha
Date :2025.08.09

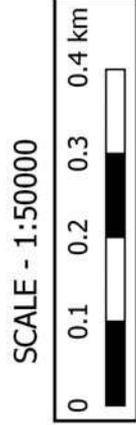

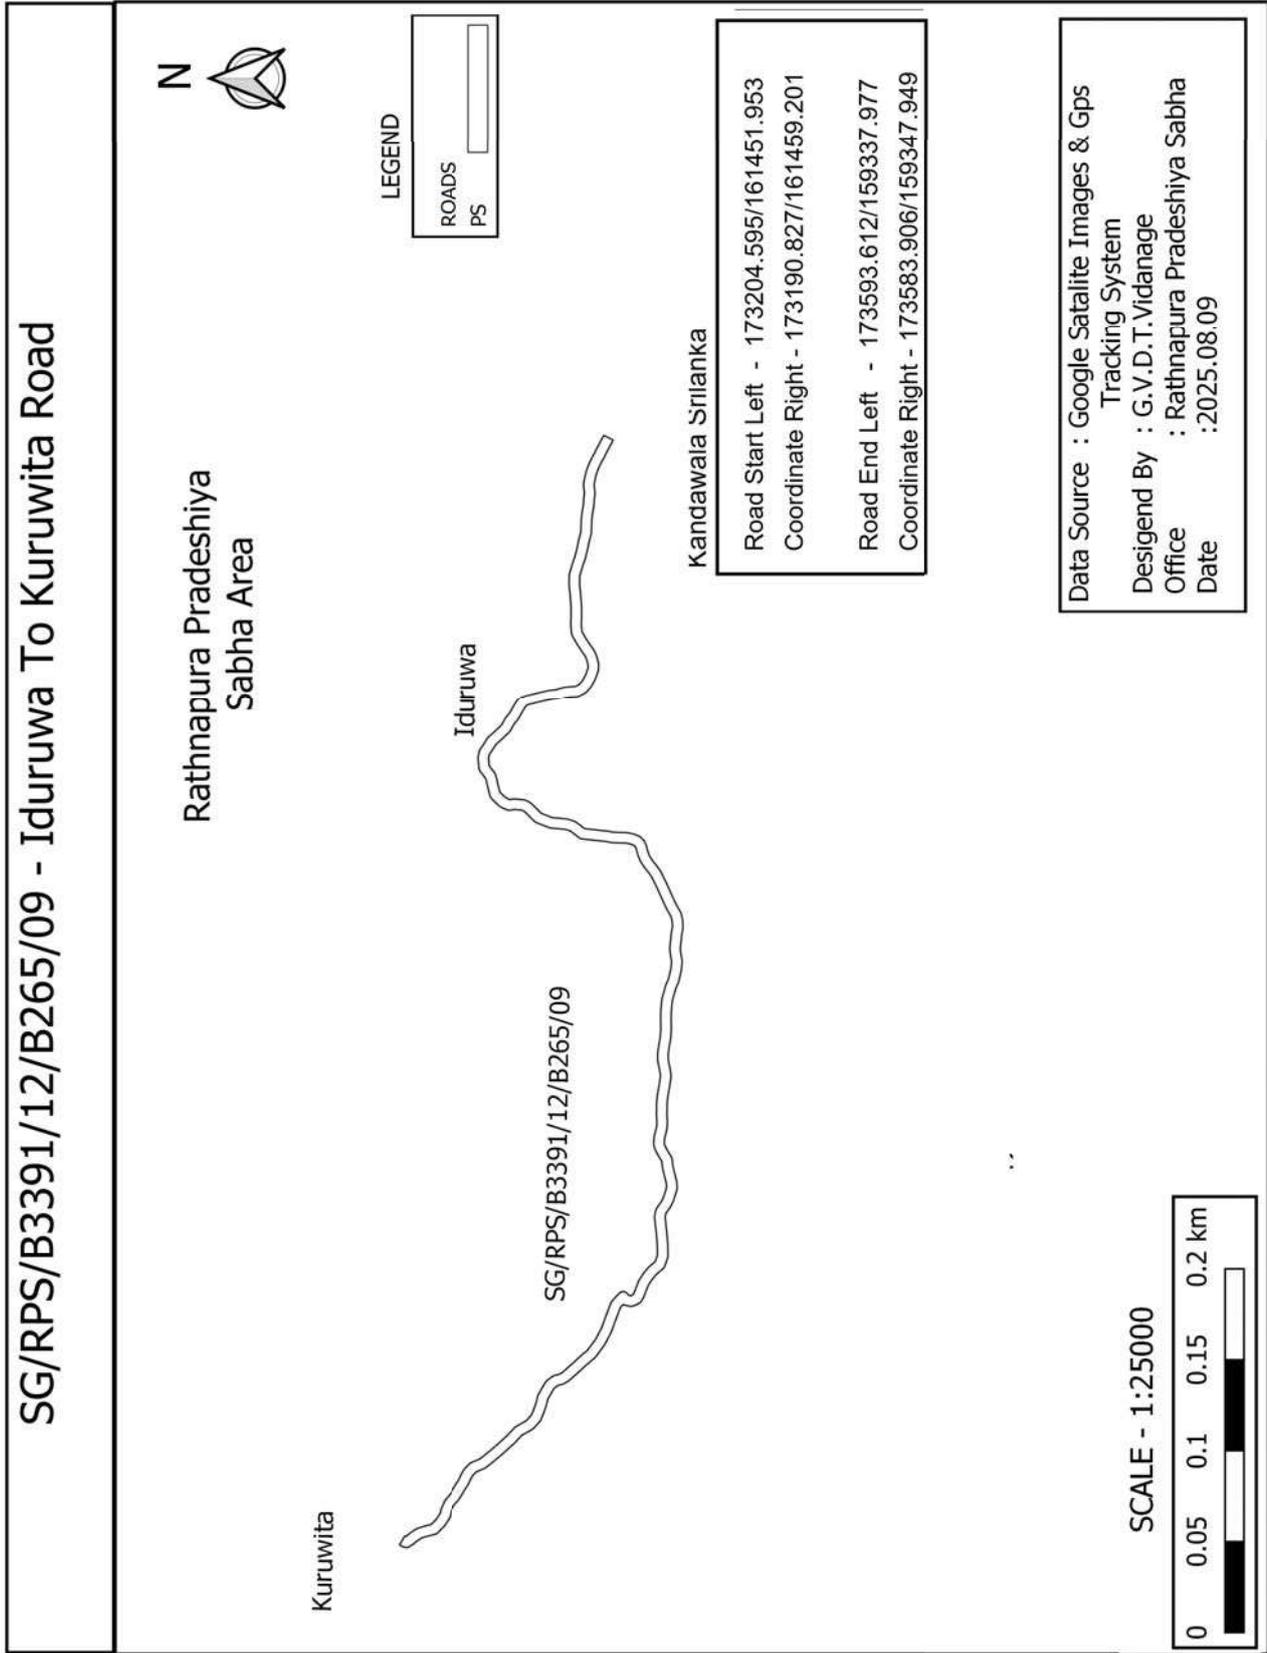

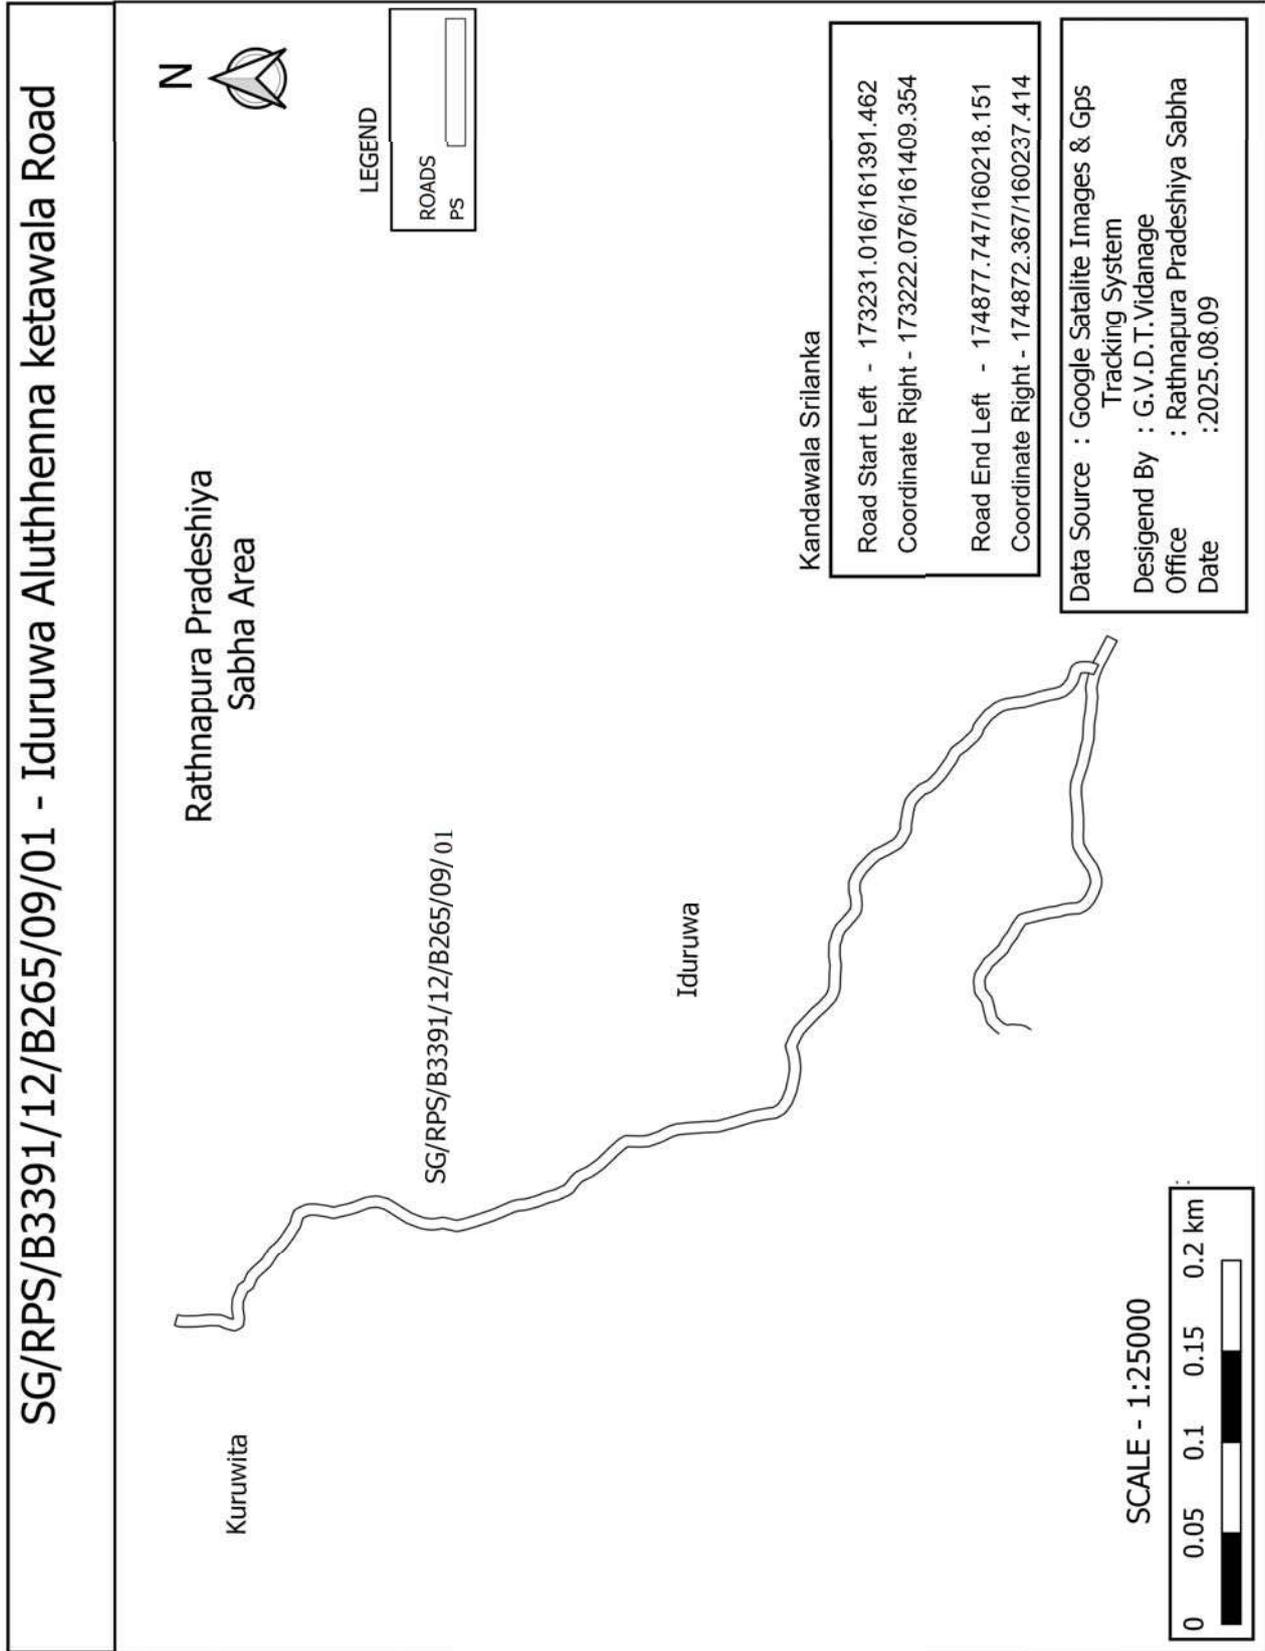

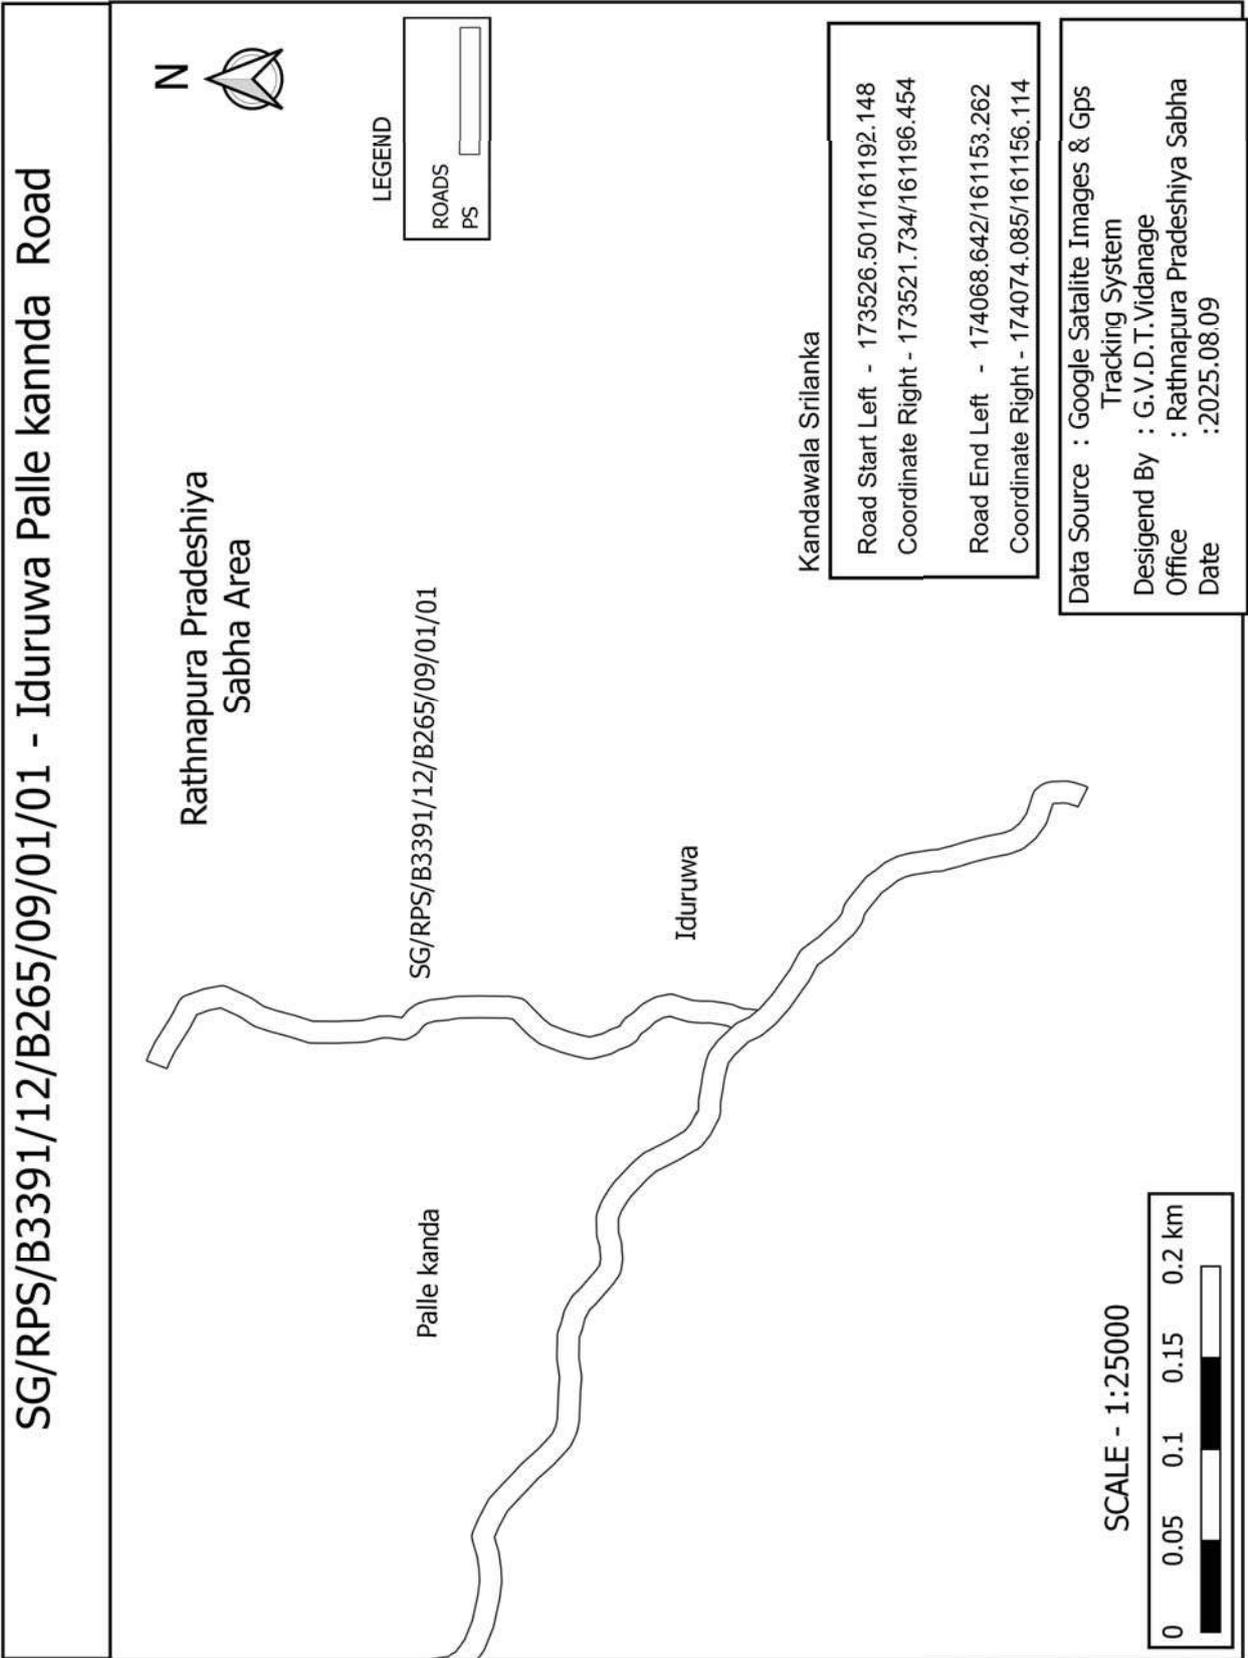


SG/RPS/B3391/12/B265/09/01/01 -Katawala Paragaswita Road



Rathnapura Pradeshiya Sabha Area

Palle kanda

SG/RPS/B3391/12/B265/09/01/02

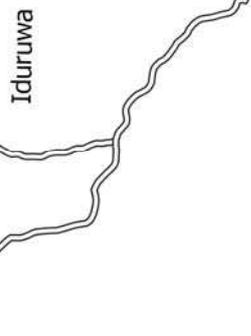

Iduruwa

LEGEND



Kandawala Srilanka

Road Start Left - 173697.443/160897.725

Coordinate Right - 173697.128/160902.859

Road End Left - 175445.637/161098.877

Coordinate Right - 175444.823/161105.204

Data Source : Google Satalite Images & Gps Tracking System


Desigend By : G.V.D.T.Vidanage


Office : Rathnapura Pradeshiya Sabha


Date :2025.08.09

SCALE - 1:25000



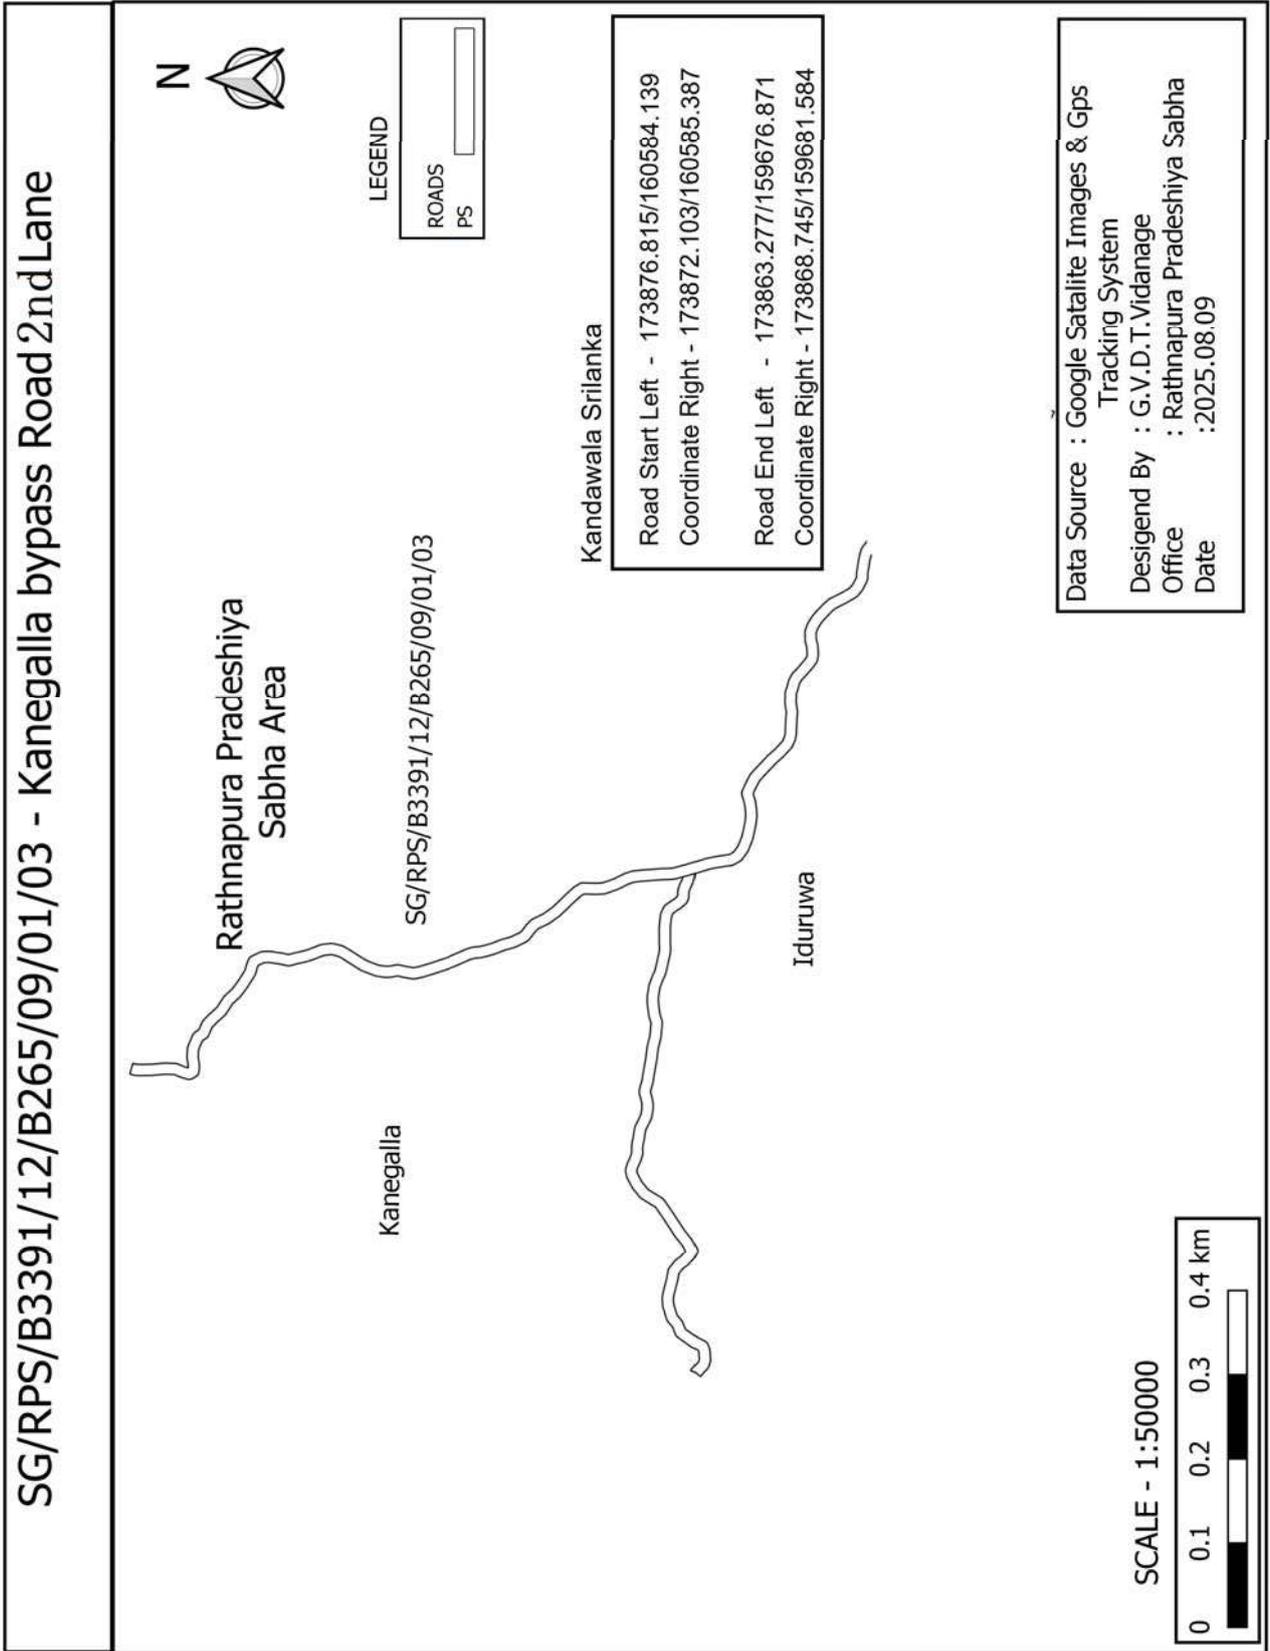

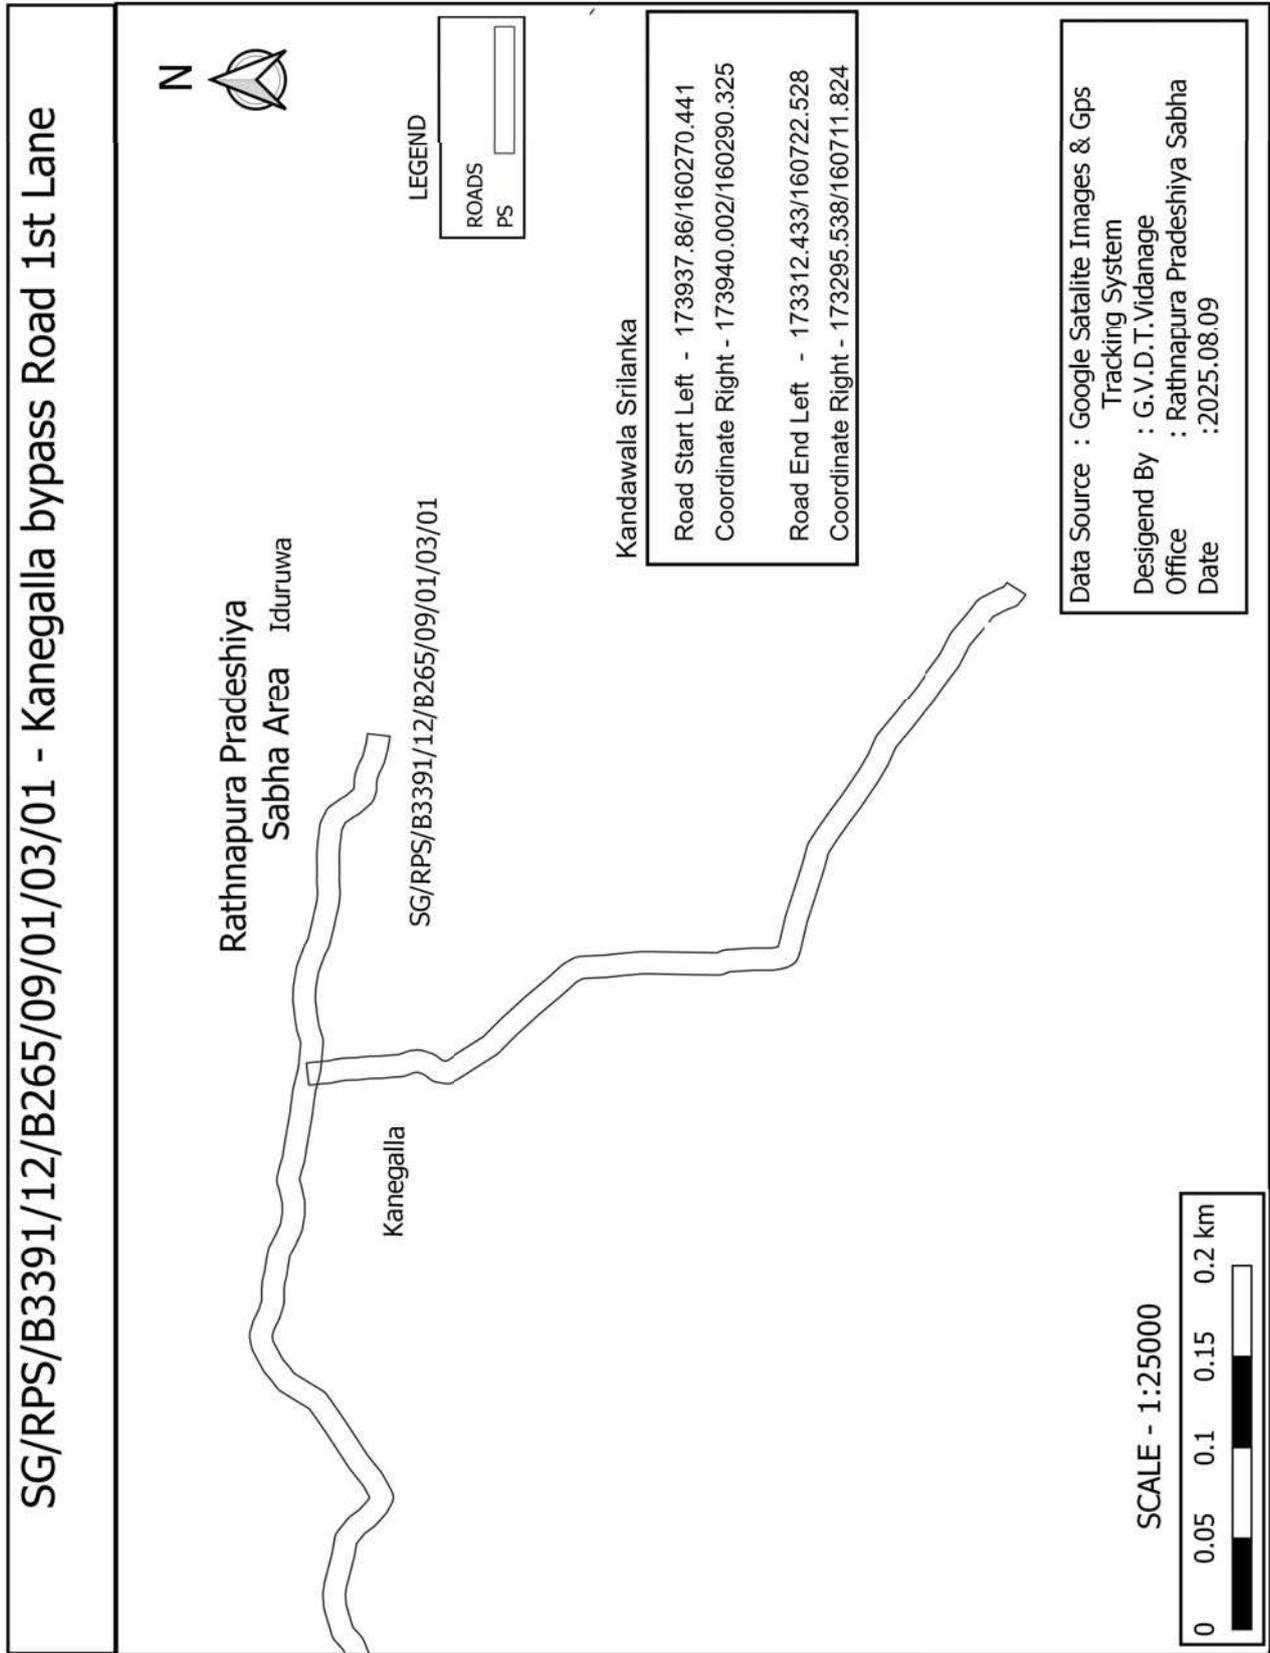

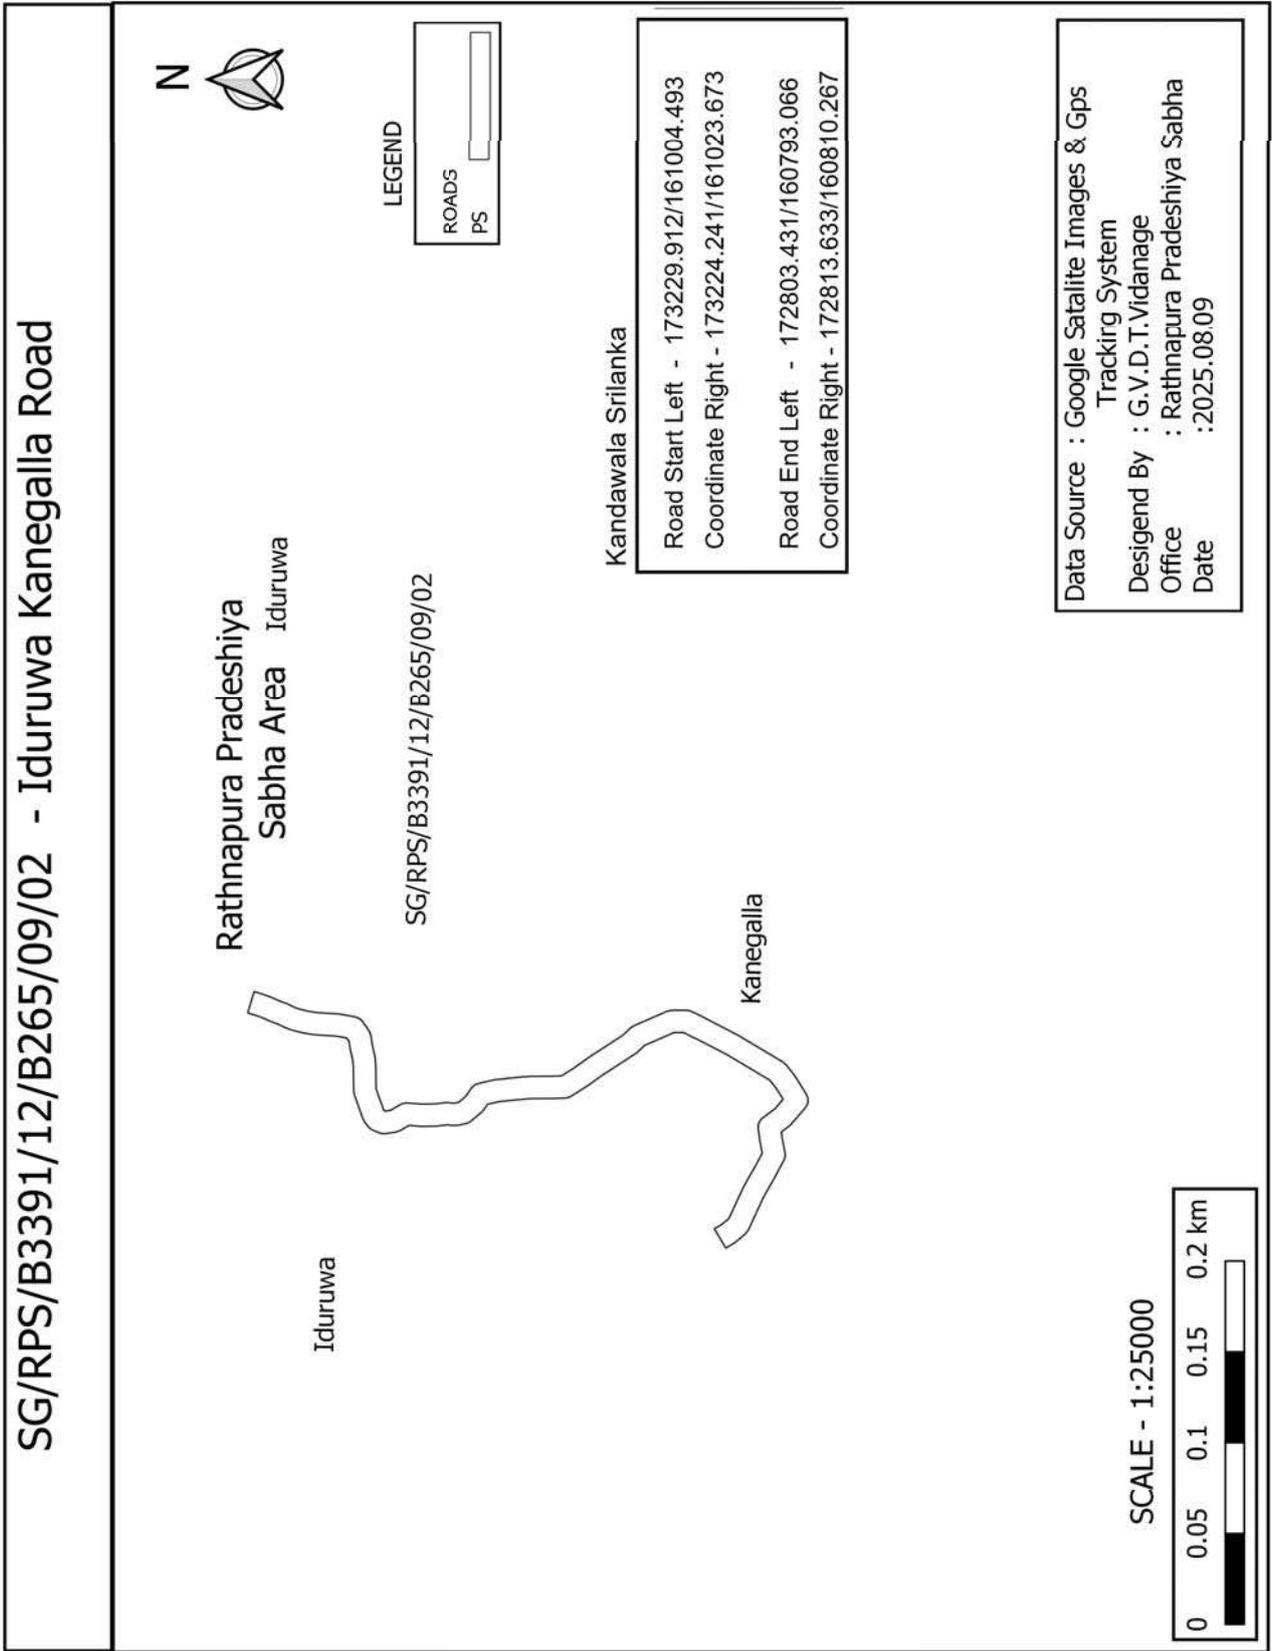

SG/RPS/B3391/12/B265/09/03 - Pahalawathta Road



LEGEND

ROADS	
PS	

Rathnapura Pradeshiya
Sabha Area Iduruwa

SG/RPS/B3391/12/B265/09/03

Pahawathta


Kanegalla


Kandawala Srilanka

Road Start Left - 173151.458/159792.568
Coordinate Right - 173148.552/159812.355
Road End Left - 172392.281/159669.619
Coordinate Right - 172378.716/159654.921


Data Source : Google Satalite Images & Gps Tracking System
Desigend By : G.V.D.T.Vidanage
Office : Rathnapura Pradeshiya Sabha
Date :2025.08.09

SCALE - 1:25000

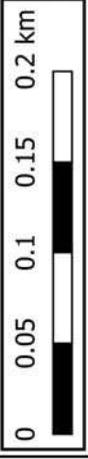

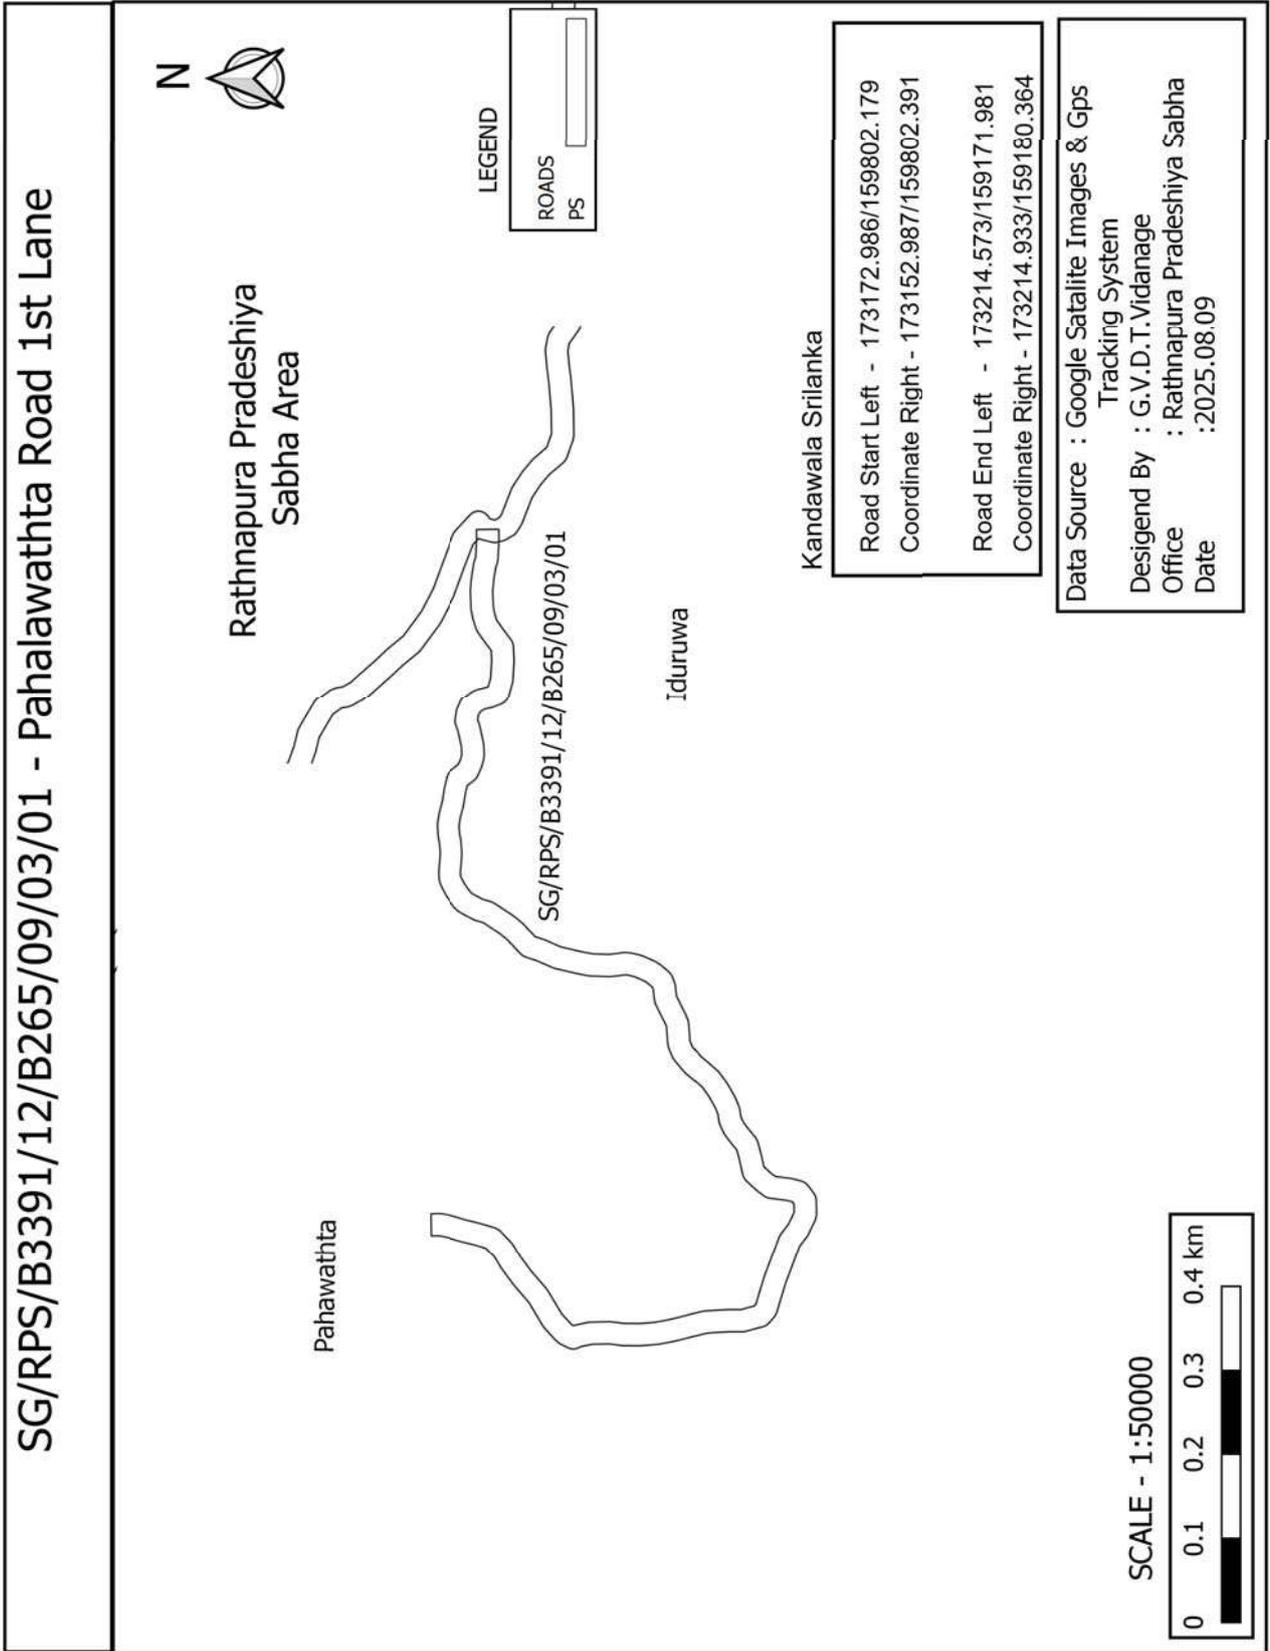

SG/RPS/B3391/12/B265/09/03/01/01 - Pahalawathta Road 1st Lane 1st Bypass road

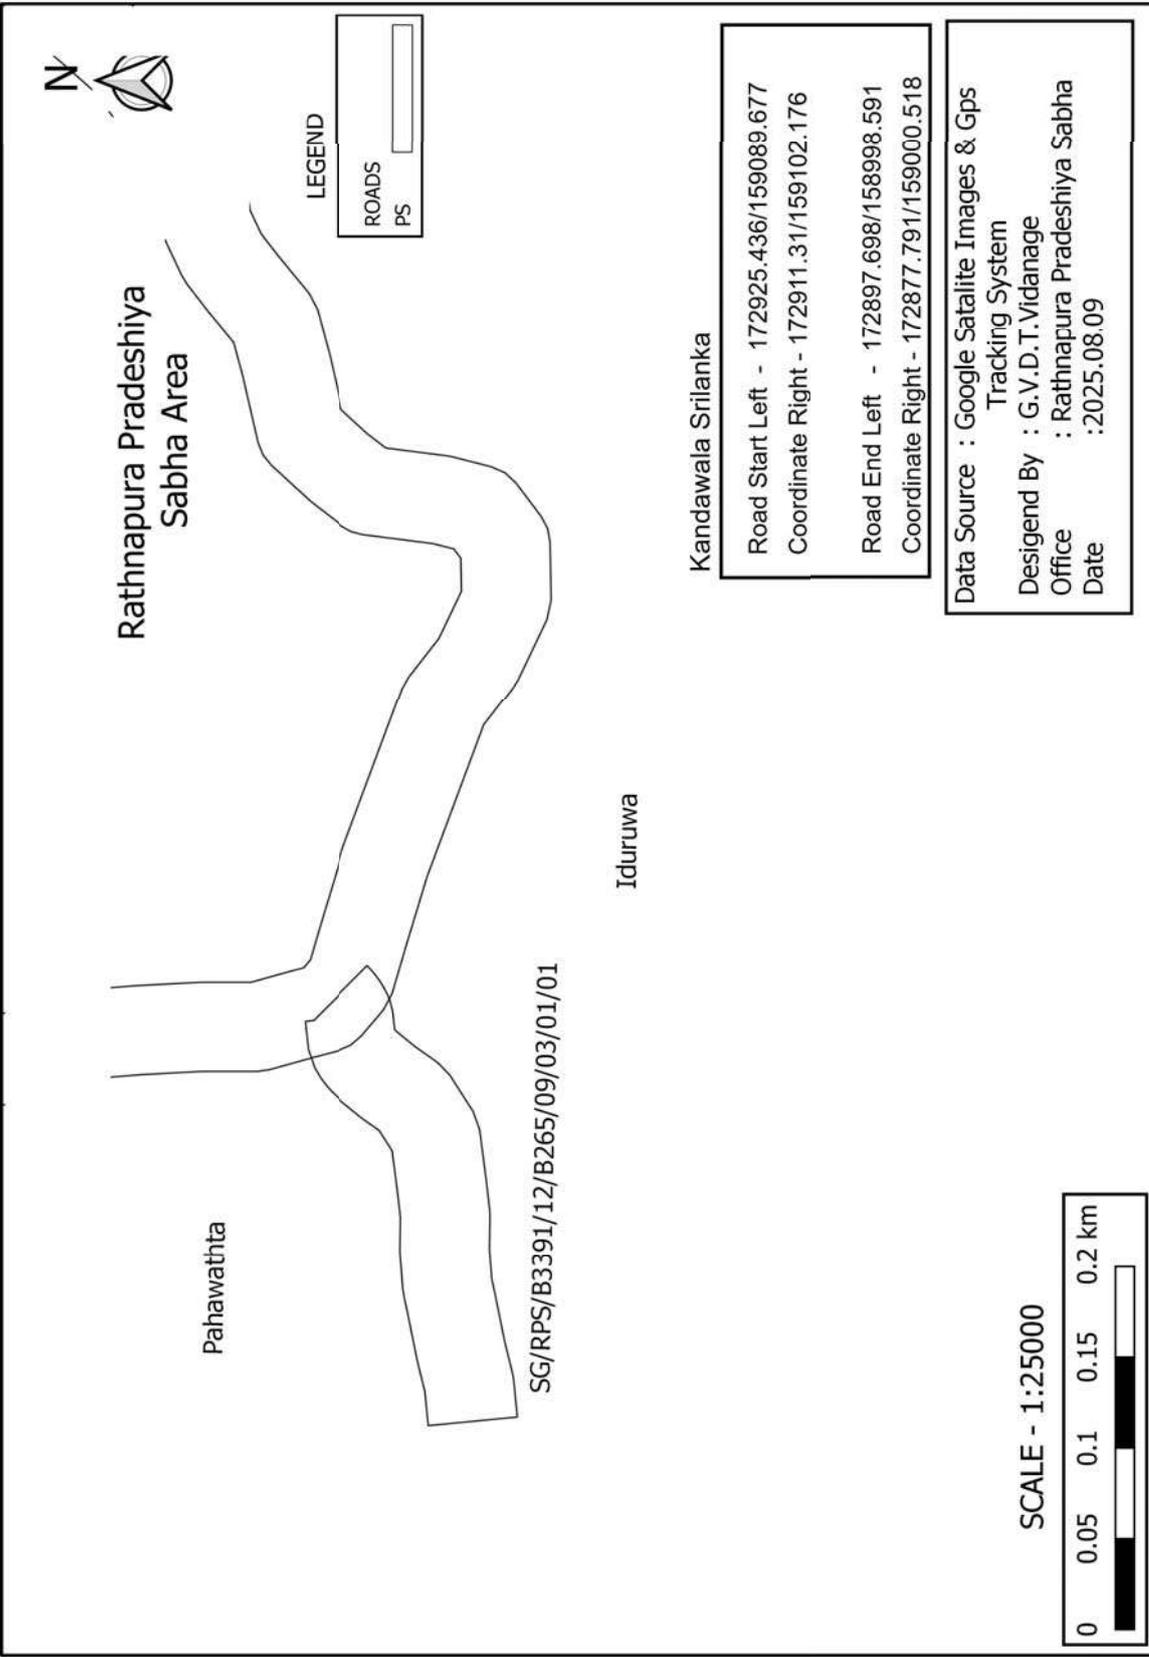

Kandawala Srilanka


SG/RPS/B3391/12/B265/09/03/01/01

Rathnapura Pradeshiya Sabha Area


Pahawathta

Iduruwa

SCALE - 1:25000

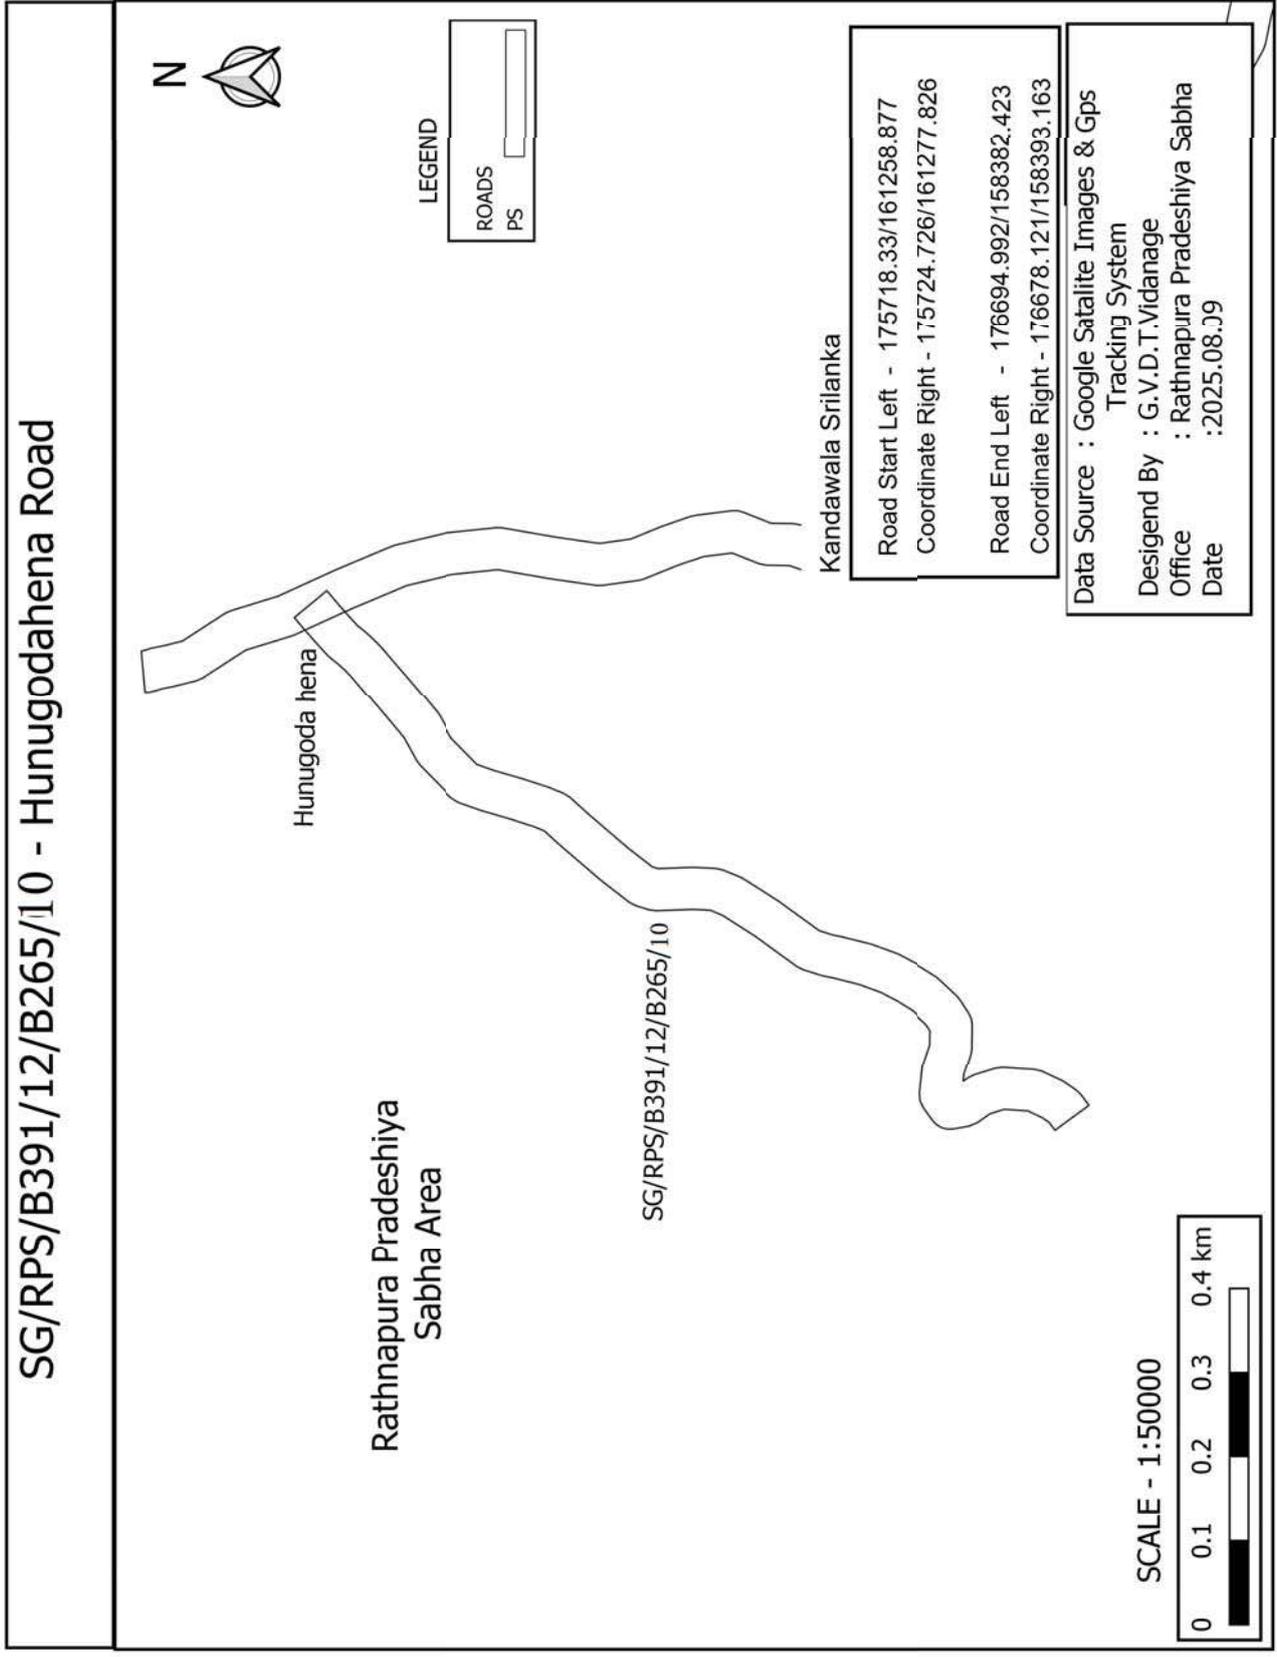

SG/RPS/B391/12/B265/10 - Hunugodahena Road

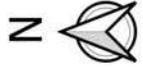

LEGEND
ROADS
PS

Hunugoda hena

Rathnapura Pradeshiya
Sabha Area


SG/RPS/B391/12/B265/10


Kandawala Sri Lanka


Road Start Left - 175718.33/161258.877
 Coordinate Right - 175724.726/161277.826
 Road End Left - 176694.992/158382.423
 Coordinate Right - 176678.121/158393.163

Data Source : Google Satalite Images & Gps
 Tracking System
 Desigend By : G.V.D.T.Vidanage
 Office : Rathnapura Pradeshiya Sabha
 Date : 2025.08.09

SCALE - 1:50000

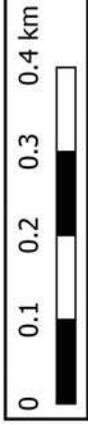

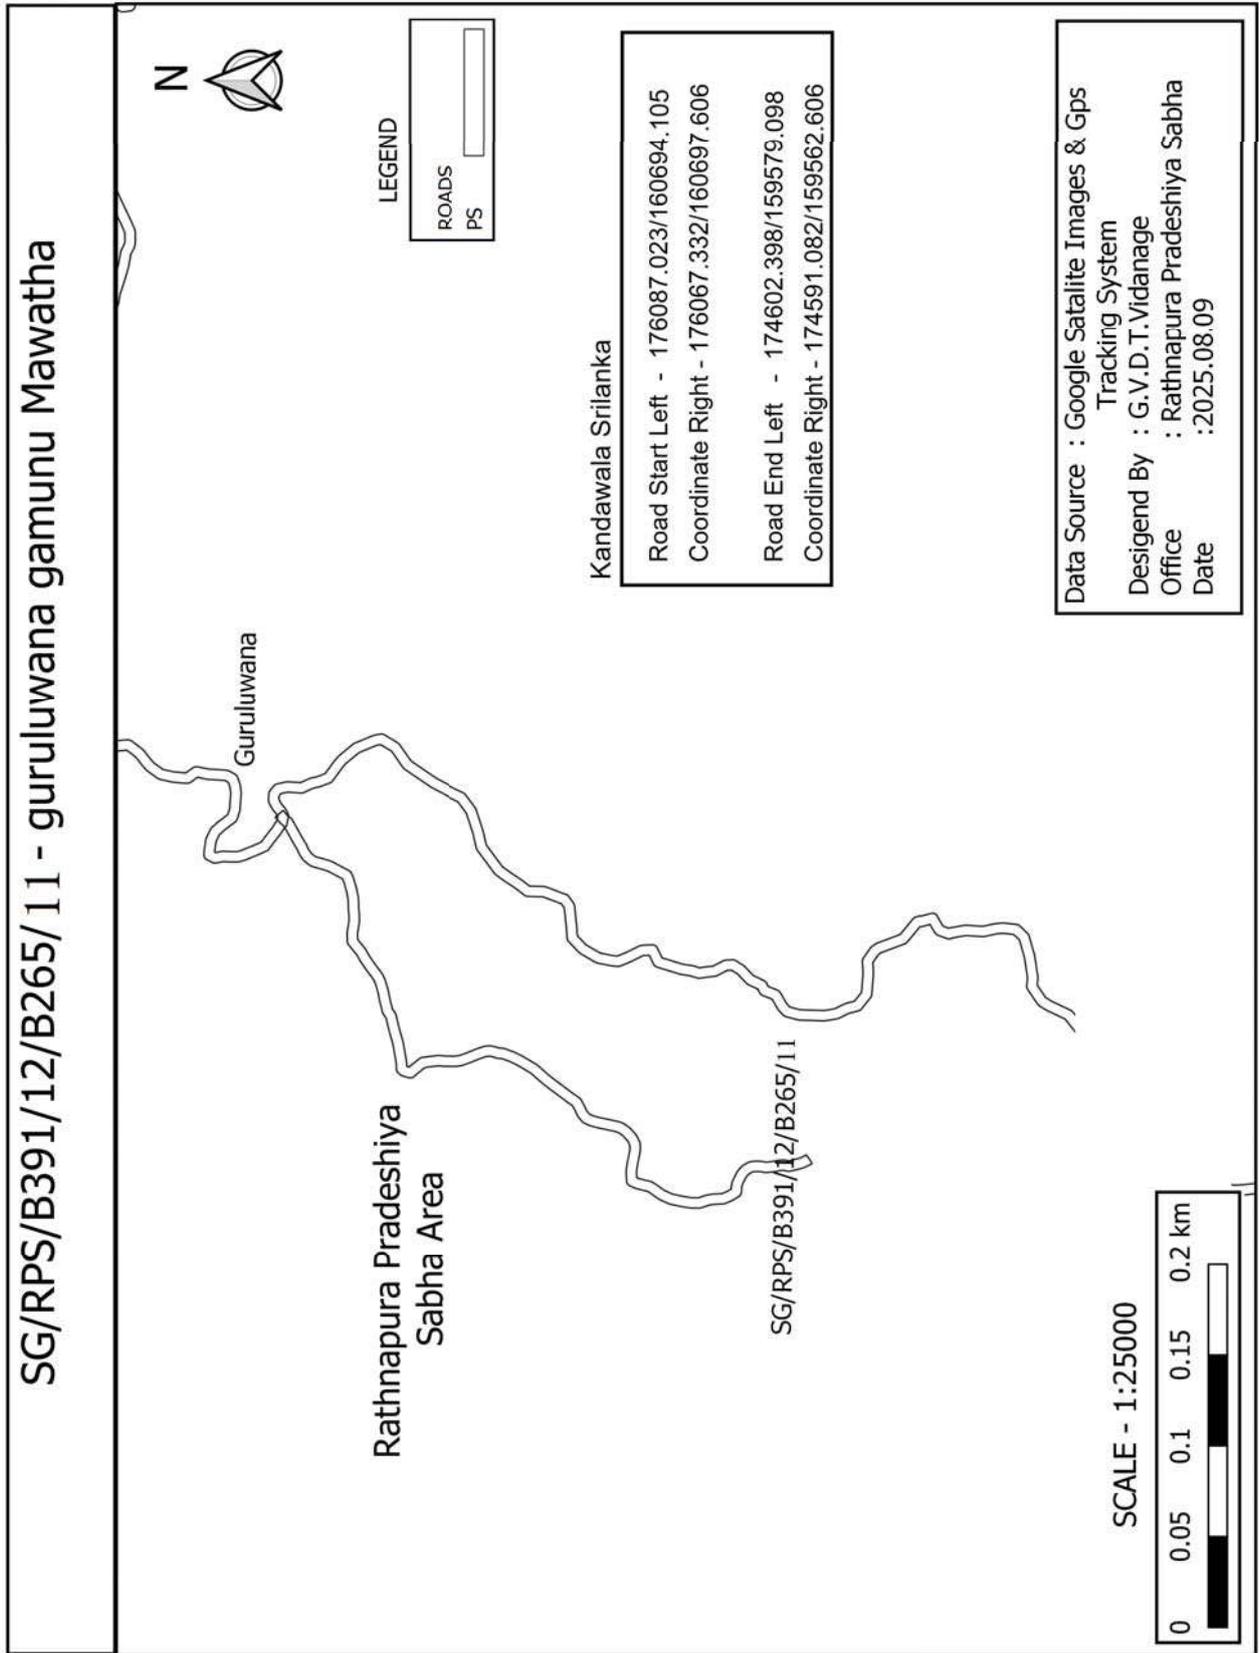


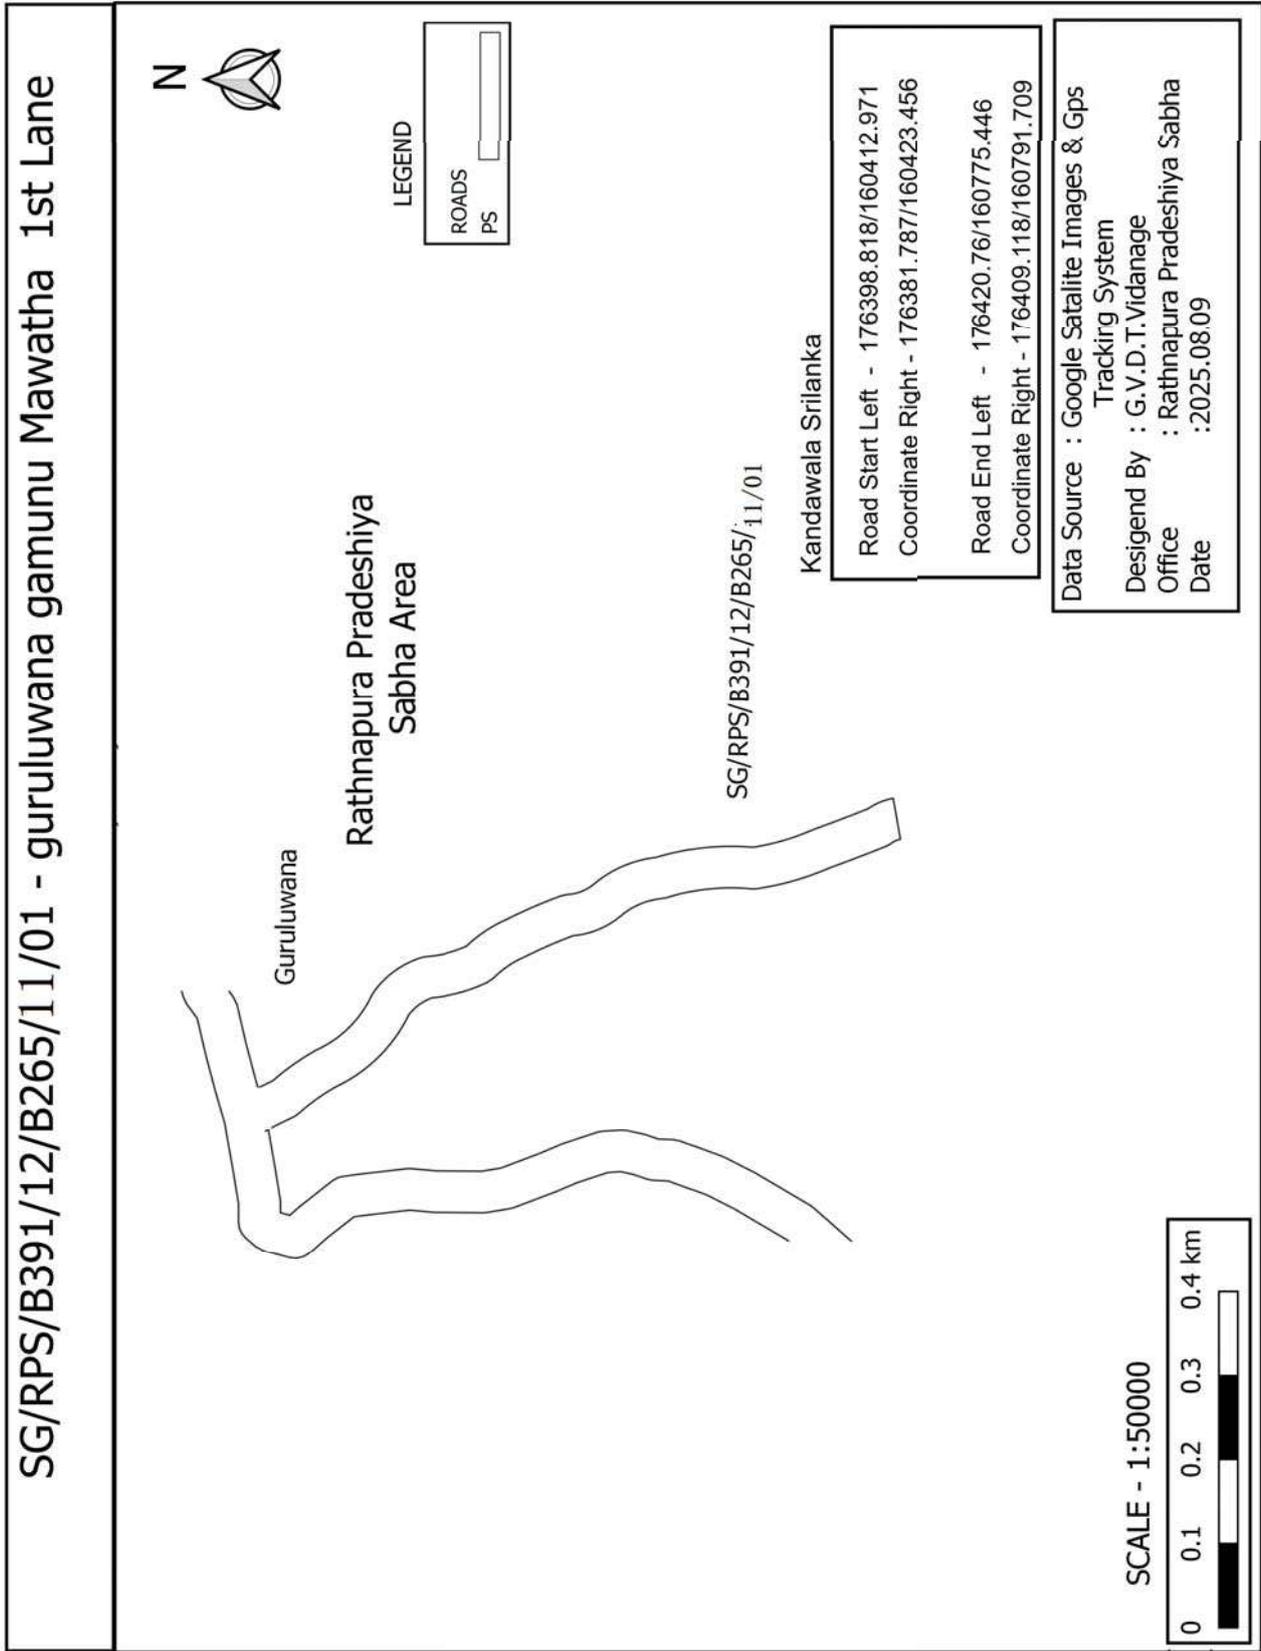

SG/RPS/B391/12/B265/13 - Guruluwana Egaswathta Road



Rathnapura Pradeshiya Sabha Area

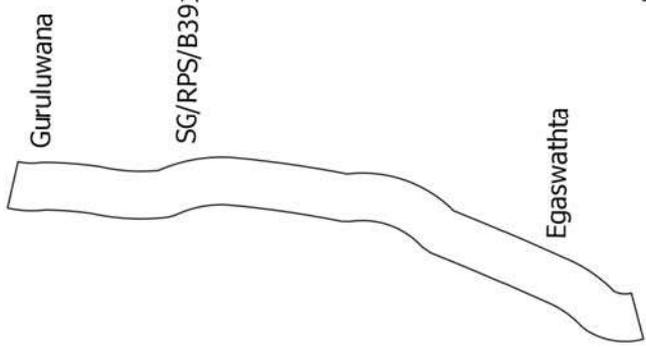

LEGEND


ROADS	
PS	


Kandawala Srilanka

Road Start Left	- 176545.658/160645.723
Coordinate Right	- 176536.299/160663.398
Road End Left	- 176797.079/161205.013
Coordinate Right	- 176779.441/161195.586

Data Source	: Google Satalite Images & Gps Tracking System
Desigend By	: G.V.D.T.Vidanage
Office	: Rathnapura Pradeshiya Sabha
Date	: 2025.08.09

SCALE - 1:25000

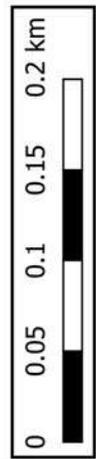

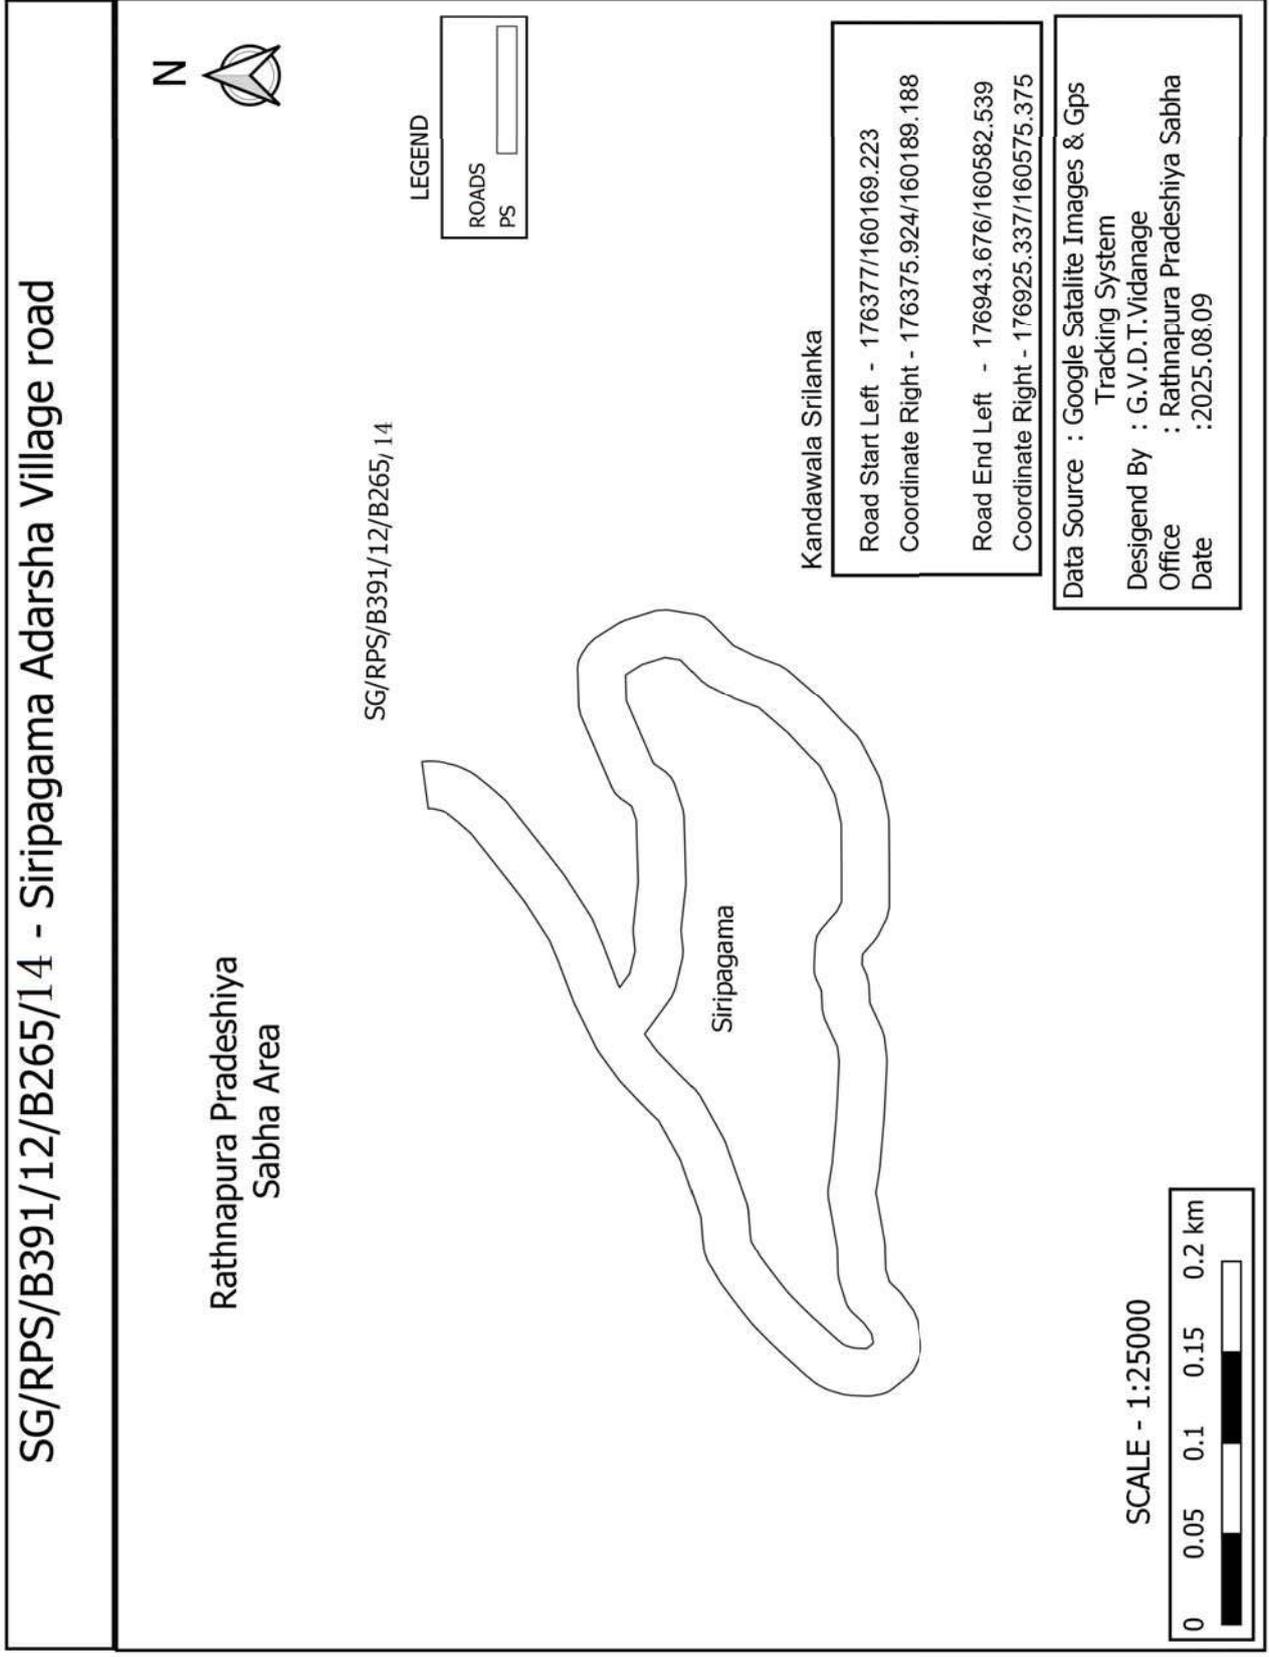


SG/RPS/B391/12/B265/14/01 - Siripagama Adarsha Village 1st Lane



Rathnapura Pradeshiya
Sabha Area

SG/RPS/B391/12/B265/14/01

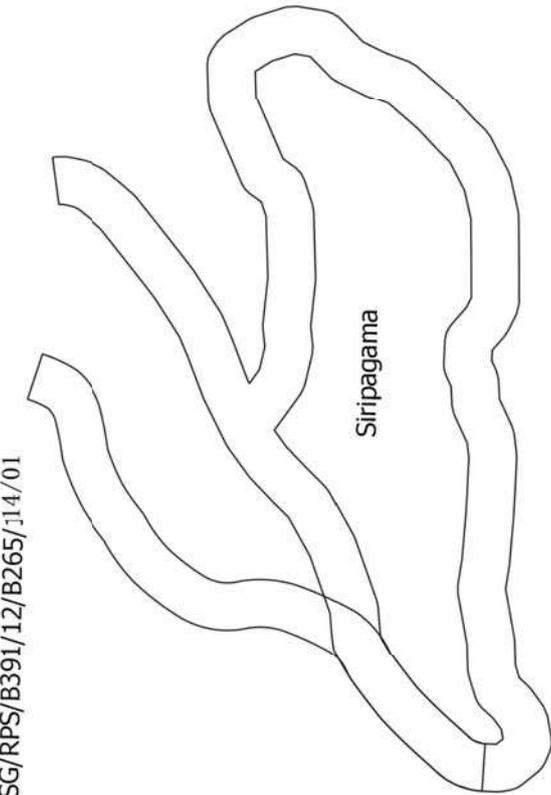

LEGEND

ROADS	
PS	

Kandawala Srilanka

Road Start Left - 173921.663/158954.656

Coordinate Right - 173913.426/158972.881

Road End Left - 174822.659/158815.863

Coordinate Right - 174804.463/158824.164


Data Source : Google Satalite Images & Gps
Tracking System


Desigend By : G.V.D.T.Vidanage

Office : Rathnapura Pradeshiya Sabha


Date :2025.08.09

SCALE - 1:25000

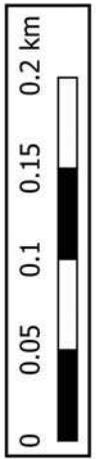

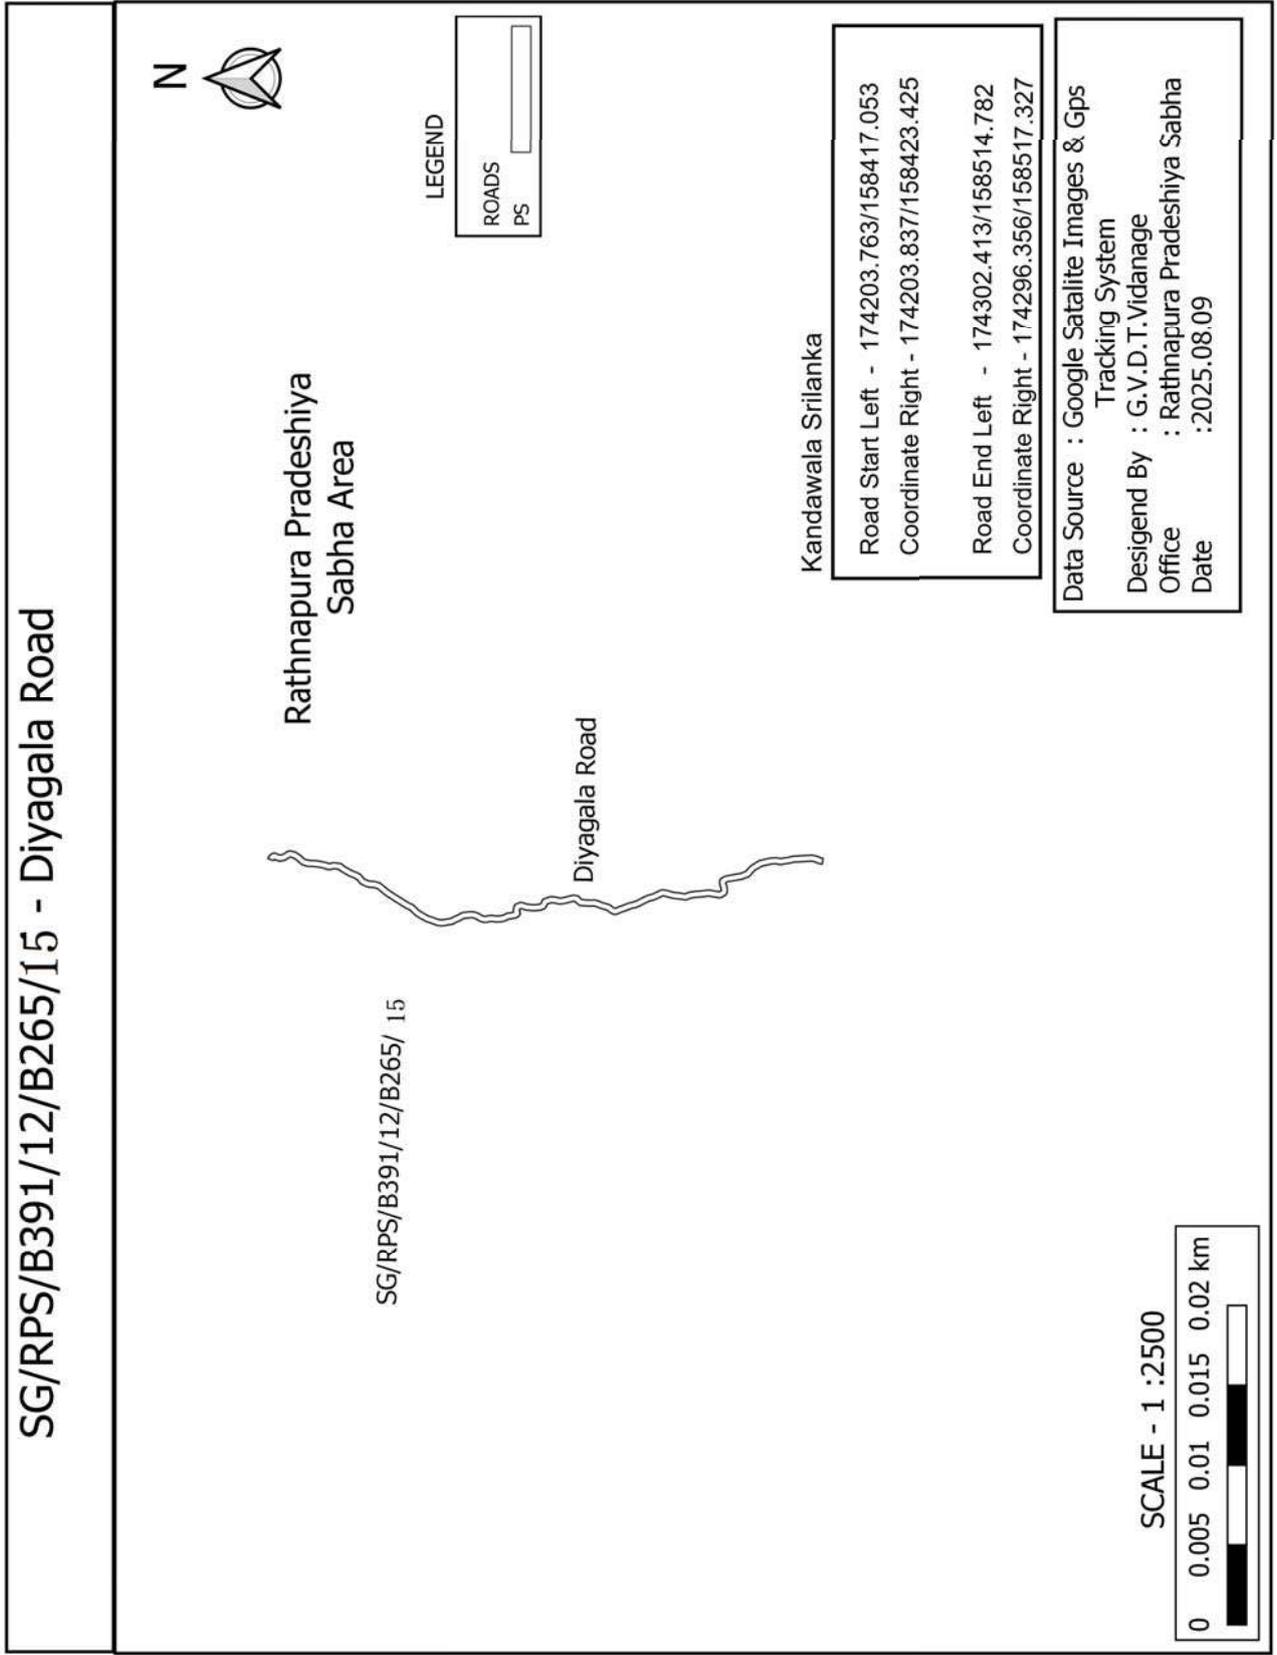


SG/RPS/B3391/12/B265/15/01 - Diyagala 1st lane

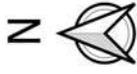

Rathnapura Pradeshiya
Sabha Area

LEGEND

ROADS	
PS	

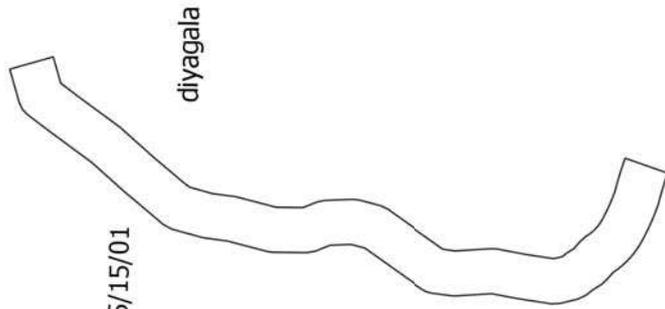

SG/RPS/B3391/12/B265/15/01

diyagala


Kandawala Srilanka


Road Start Left - 173607.304/162980.686
Coordinate Right - 173668.4/161802.833
Road End Left - 173196.504/162285.513
Coordinate Right - 173179.805/162296.521


Data Source : Google Satalite Images & Gps
Tracking System
Desigend By : G.V.D.T.Vidanage
Office : Rathnapura Pradeshiya Sabha
Date :2025.08.09


SCALE - 1:25000




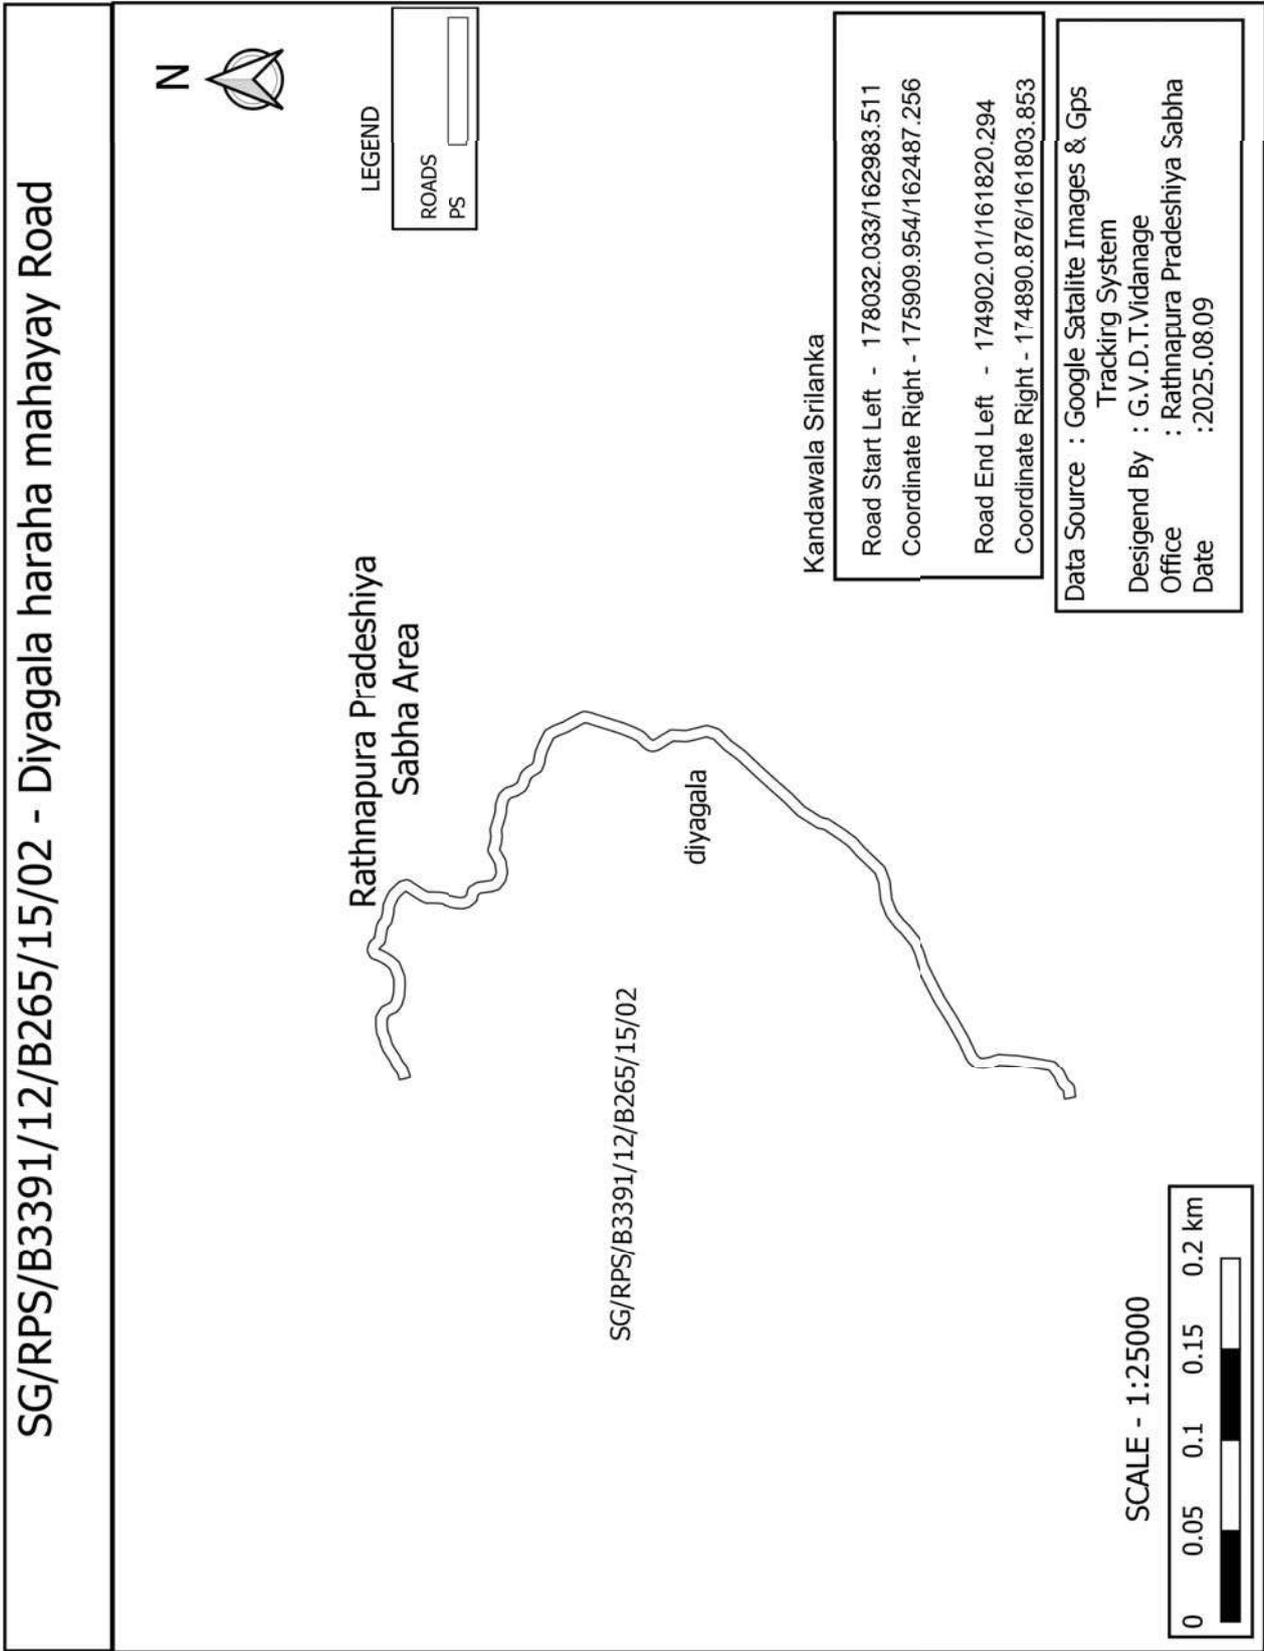

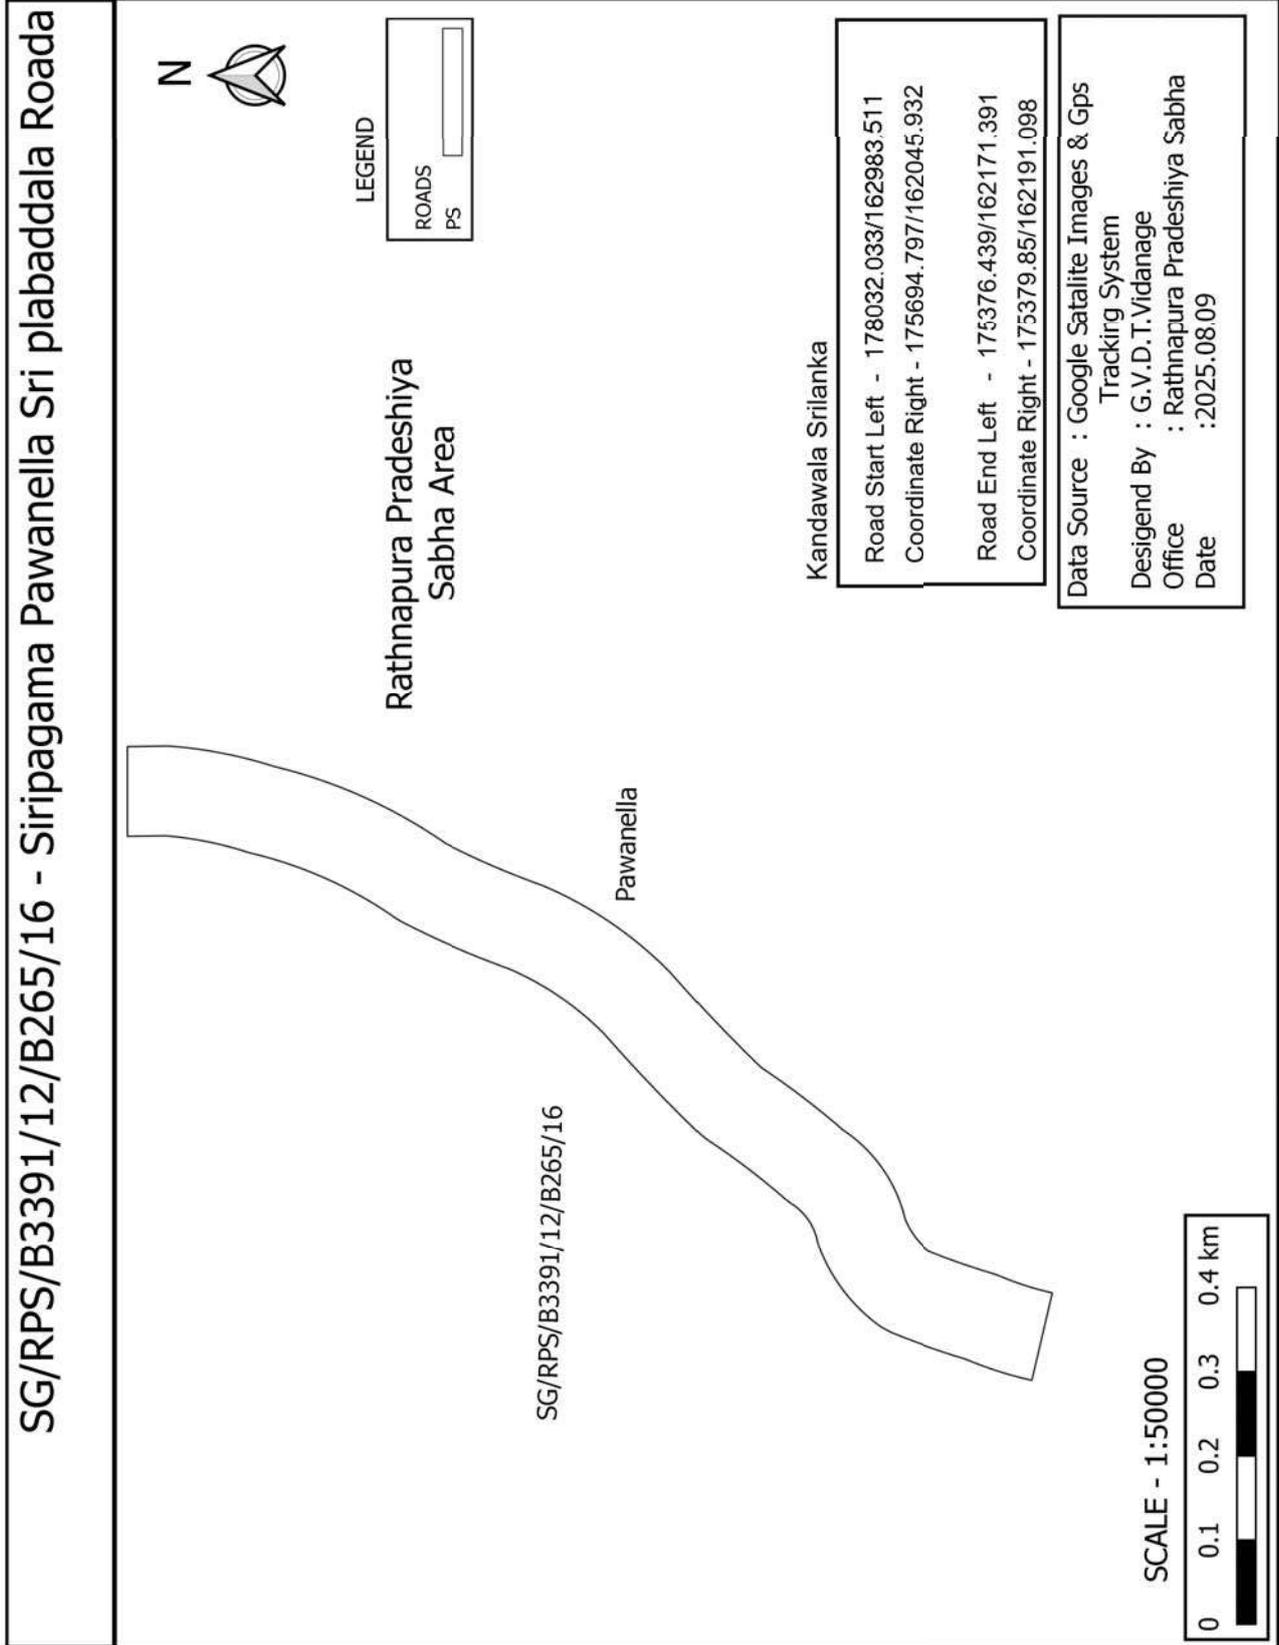


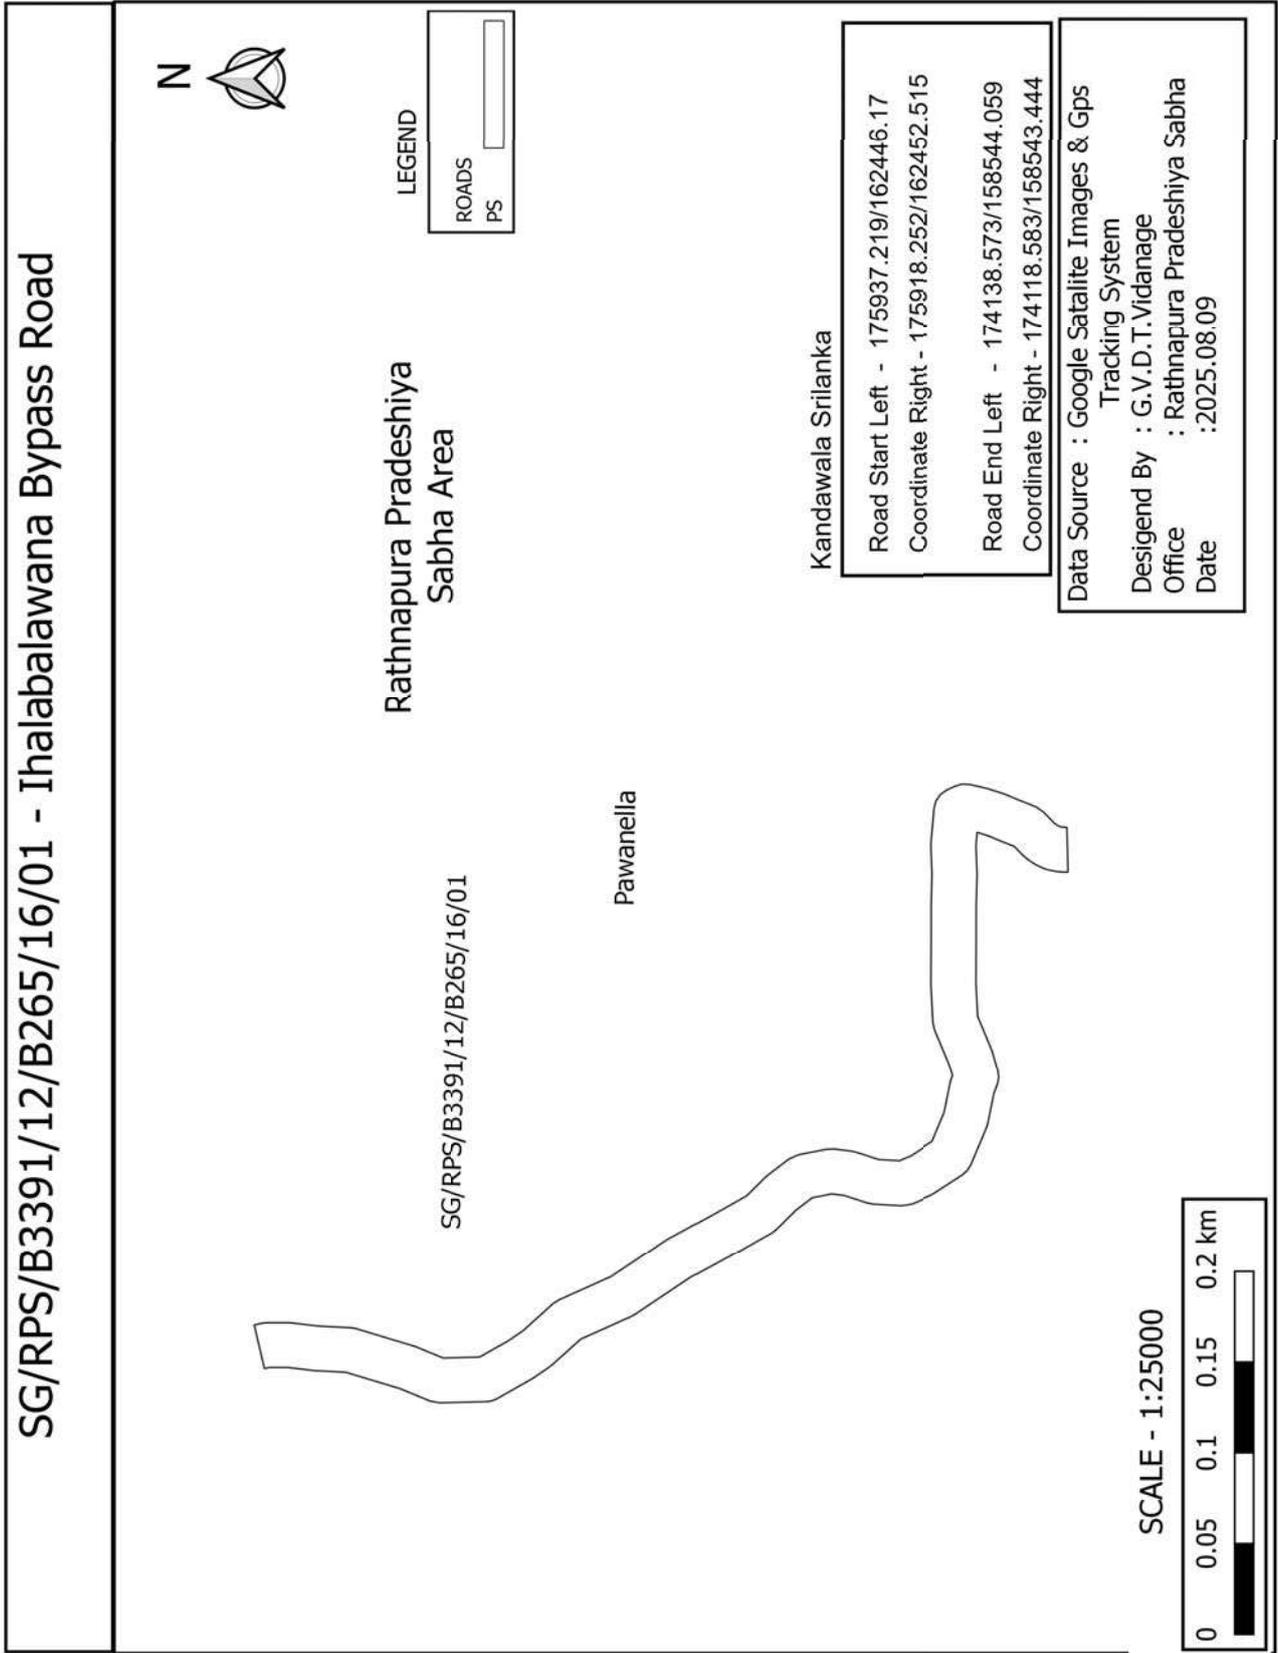


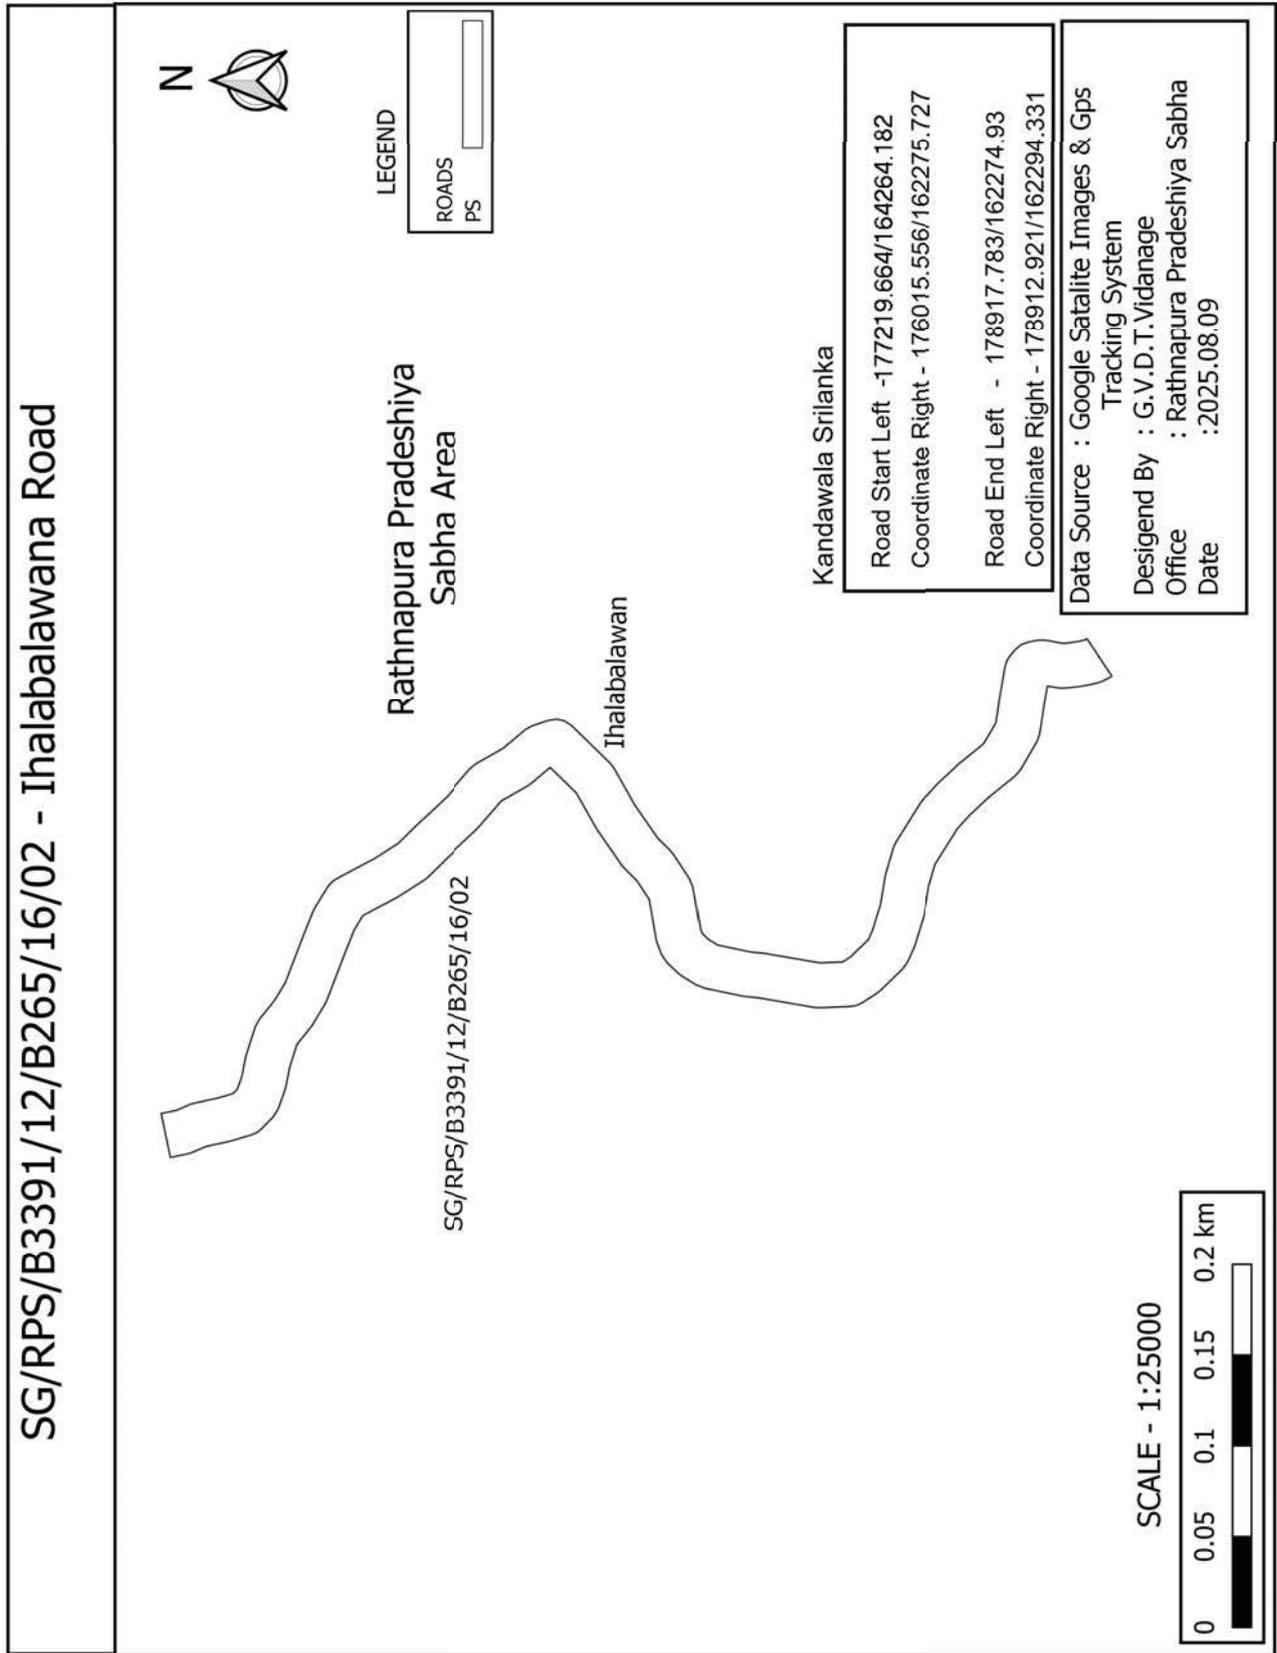


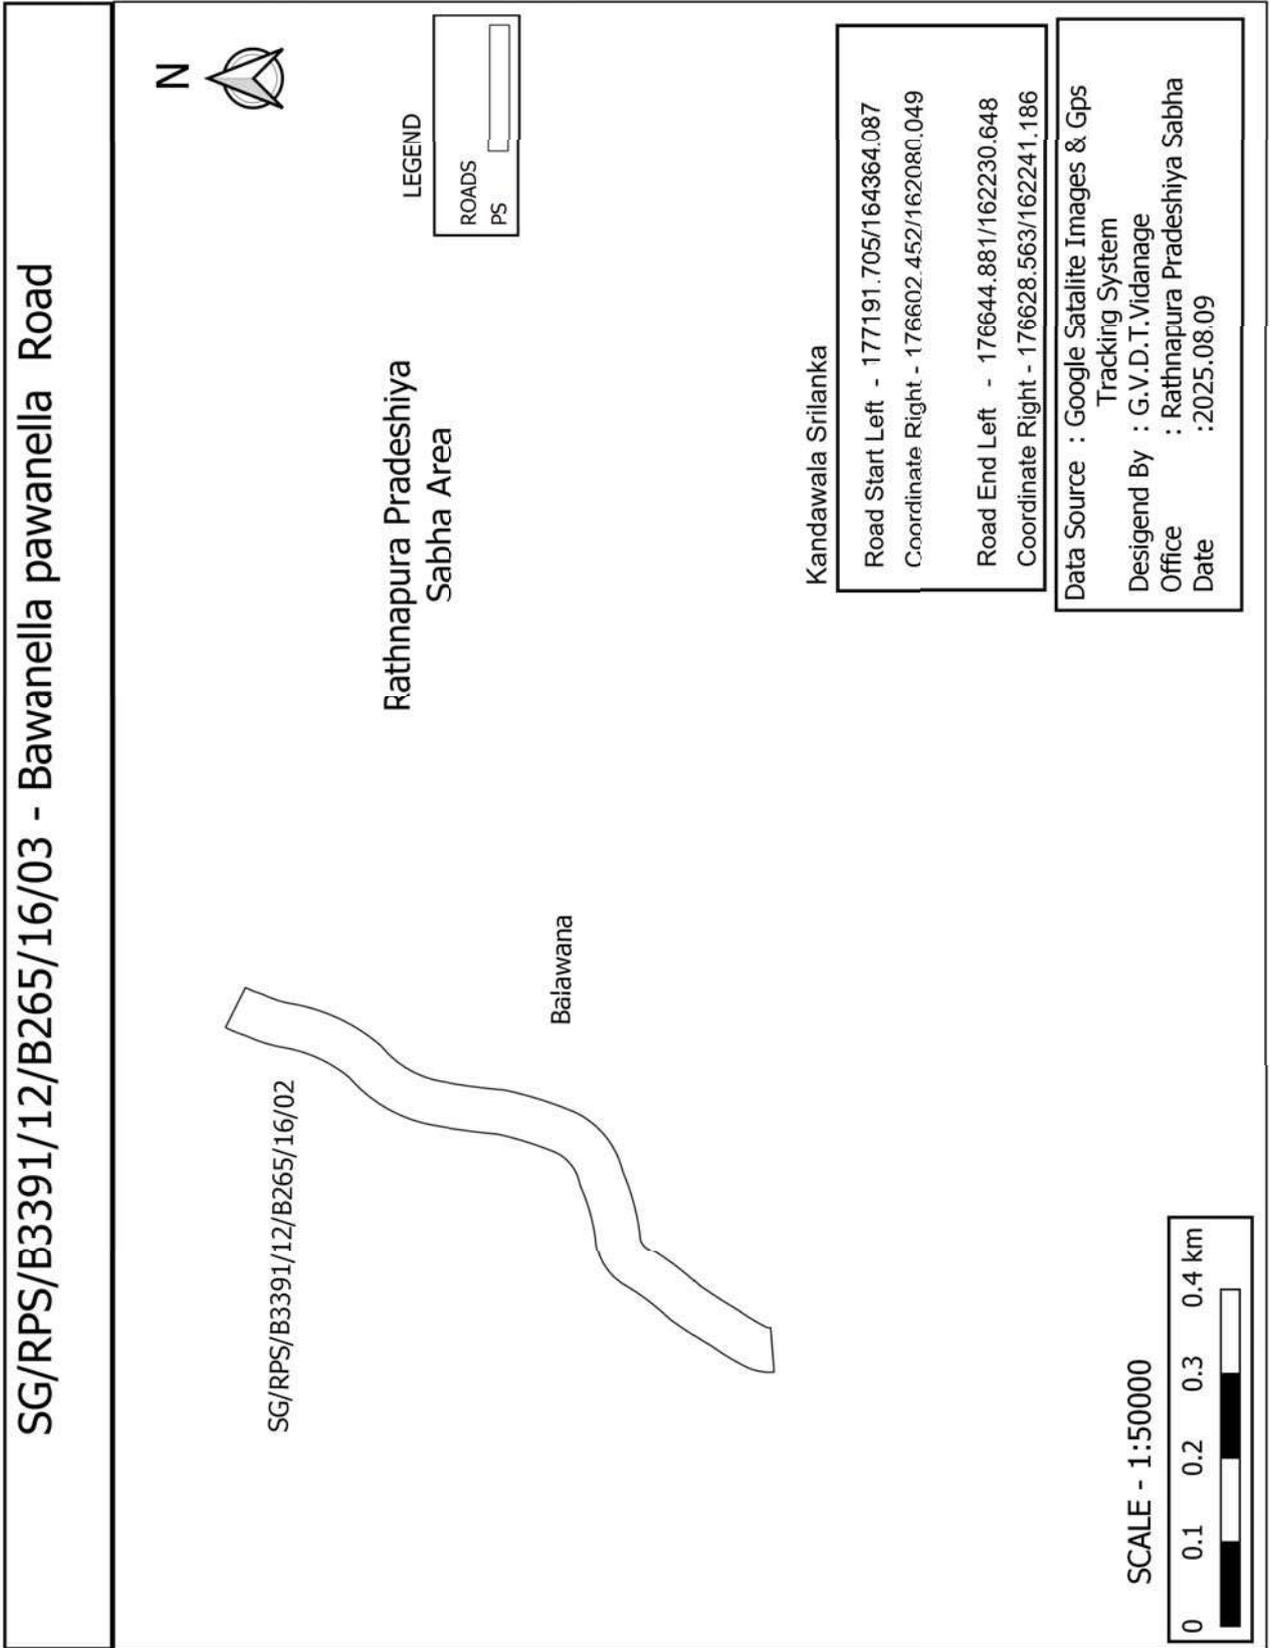


SG/RPS/B3391/12/B265/16/04 - Panvilalubura Road

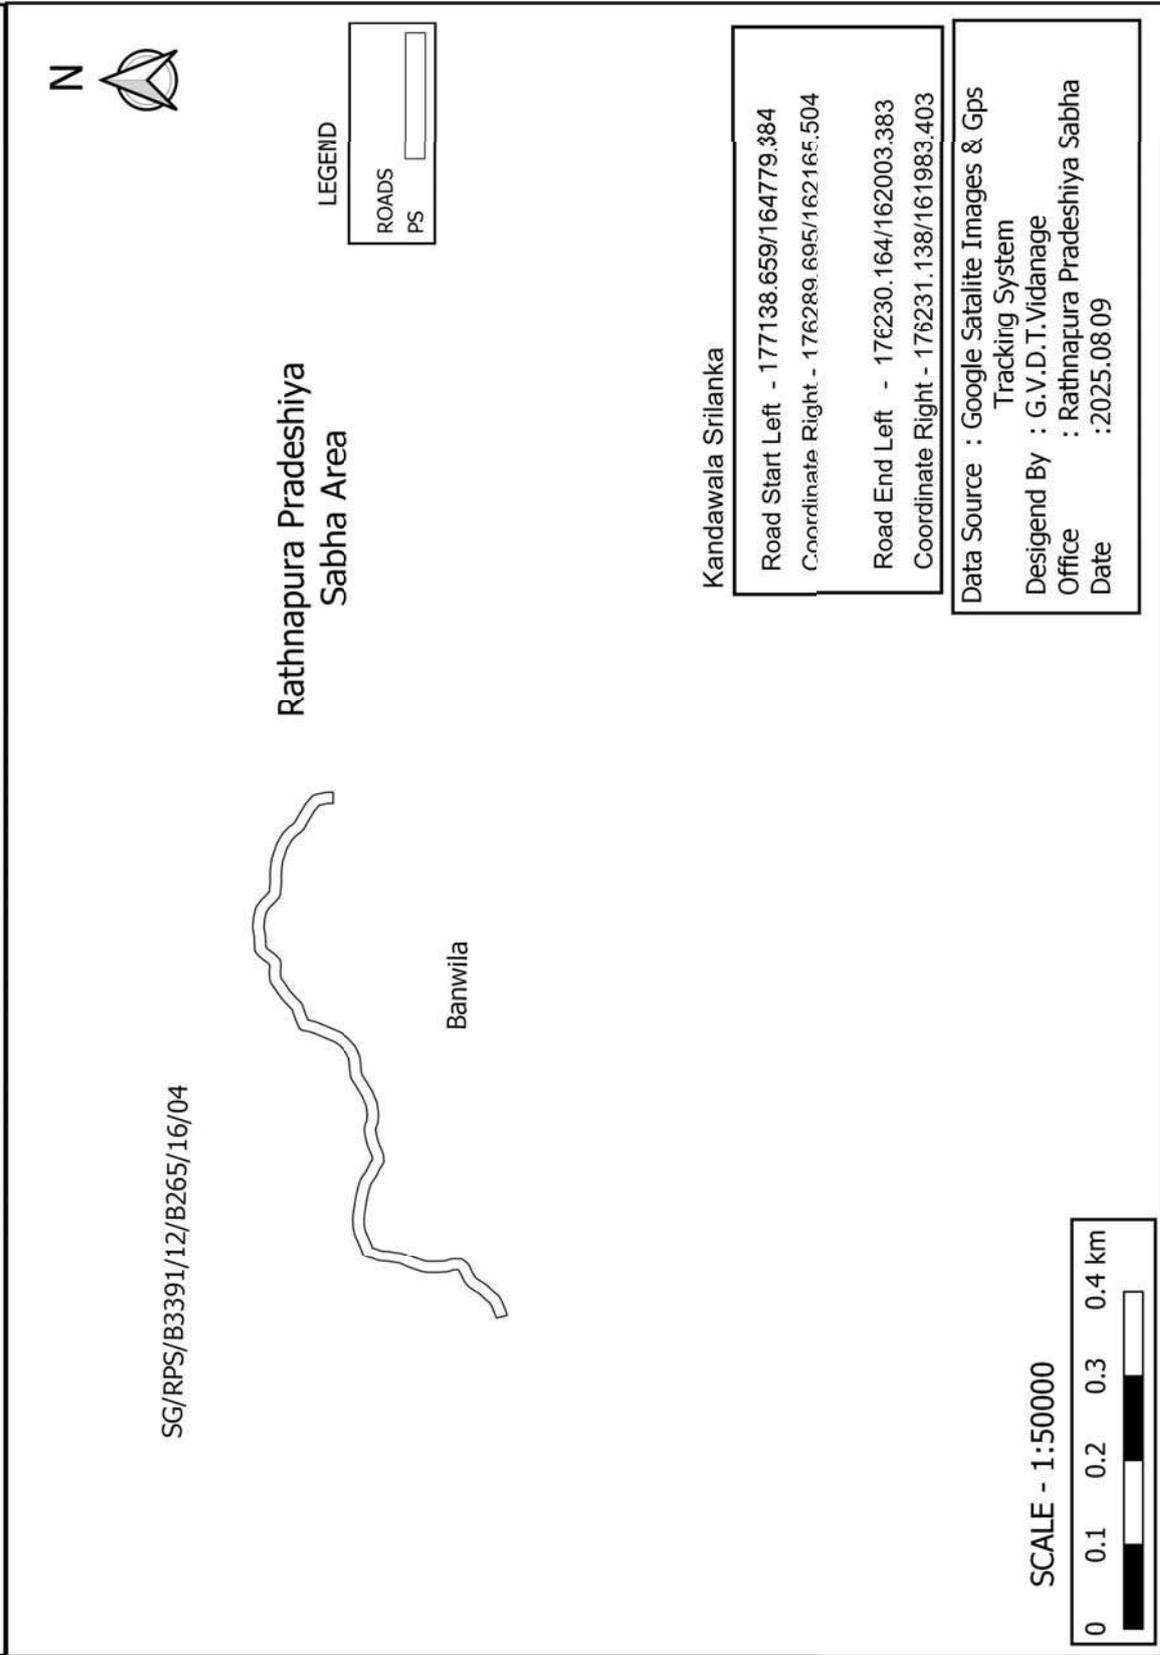


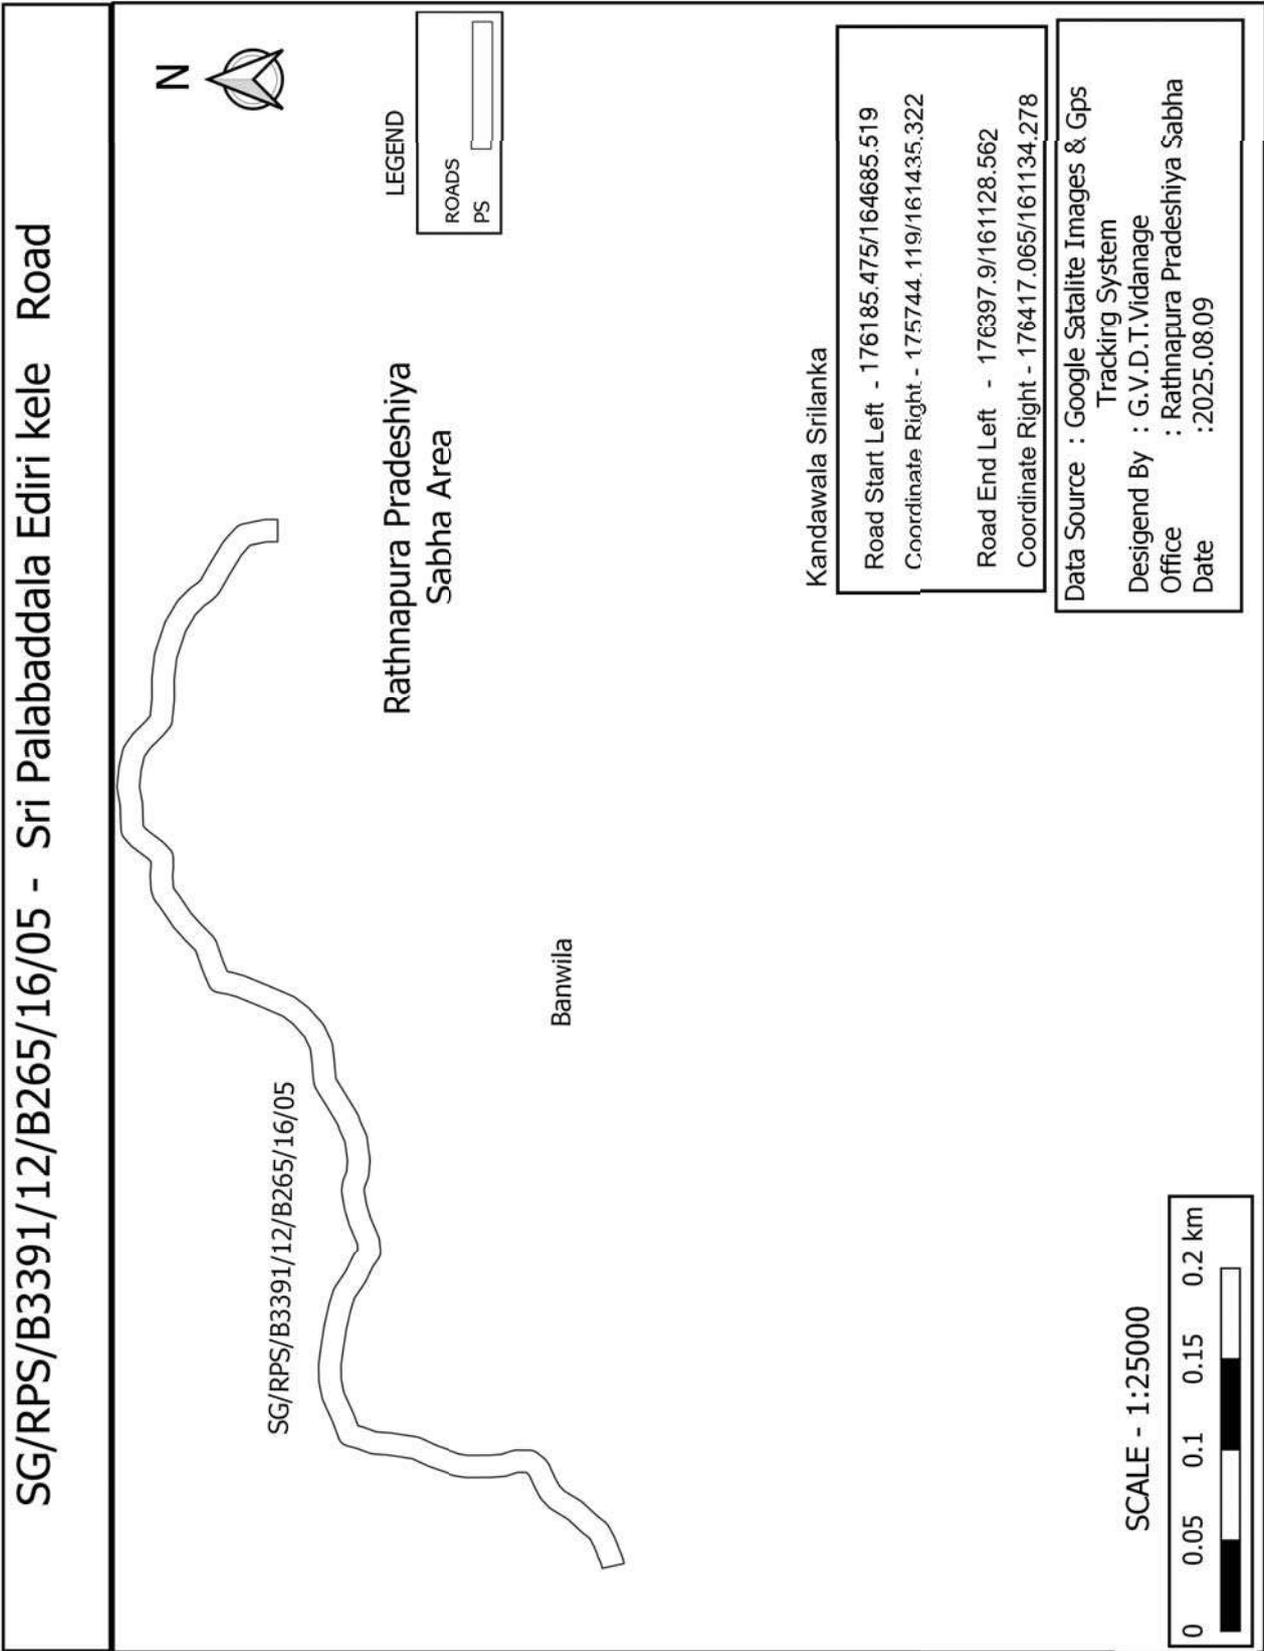

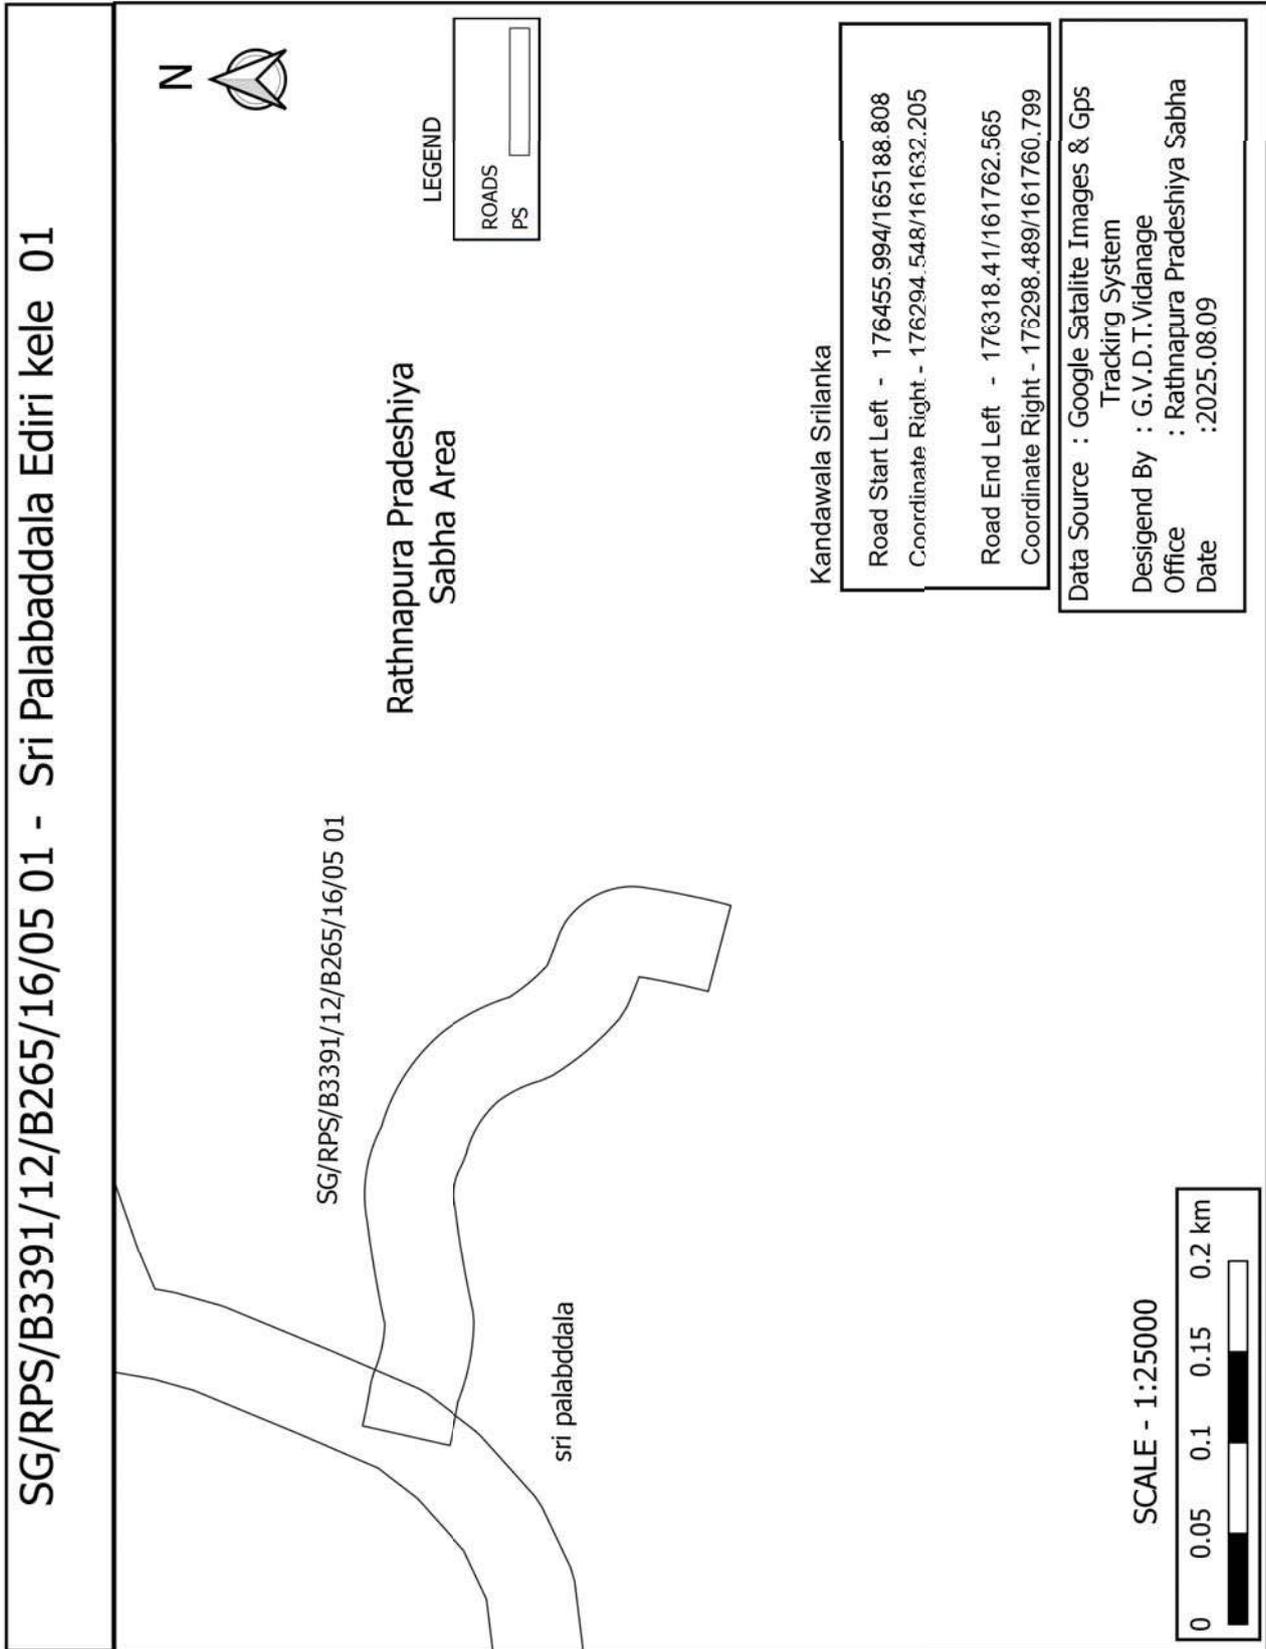

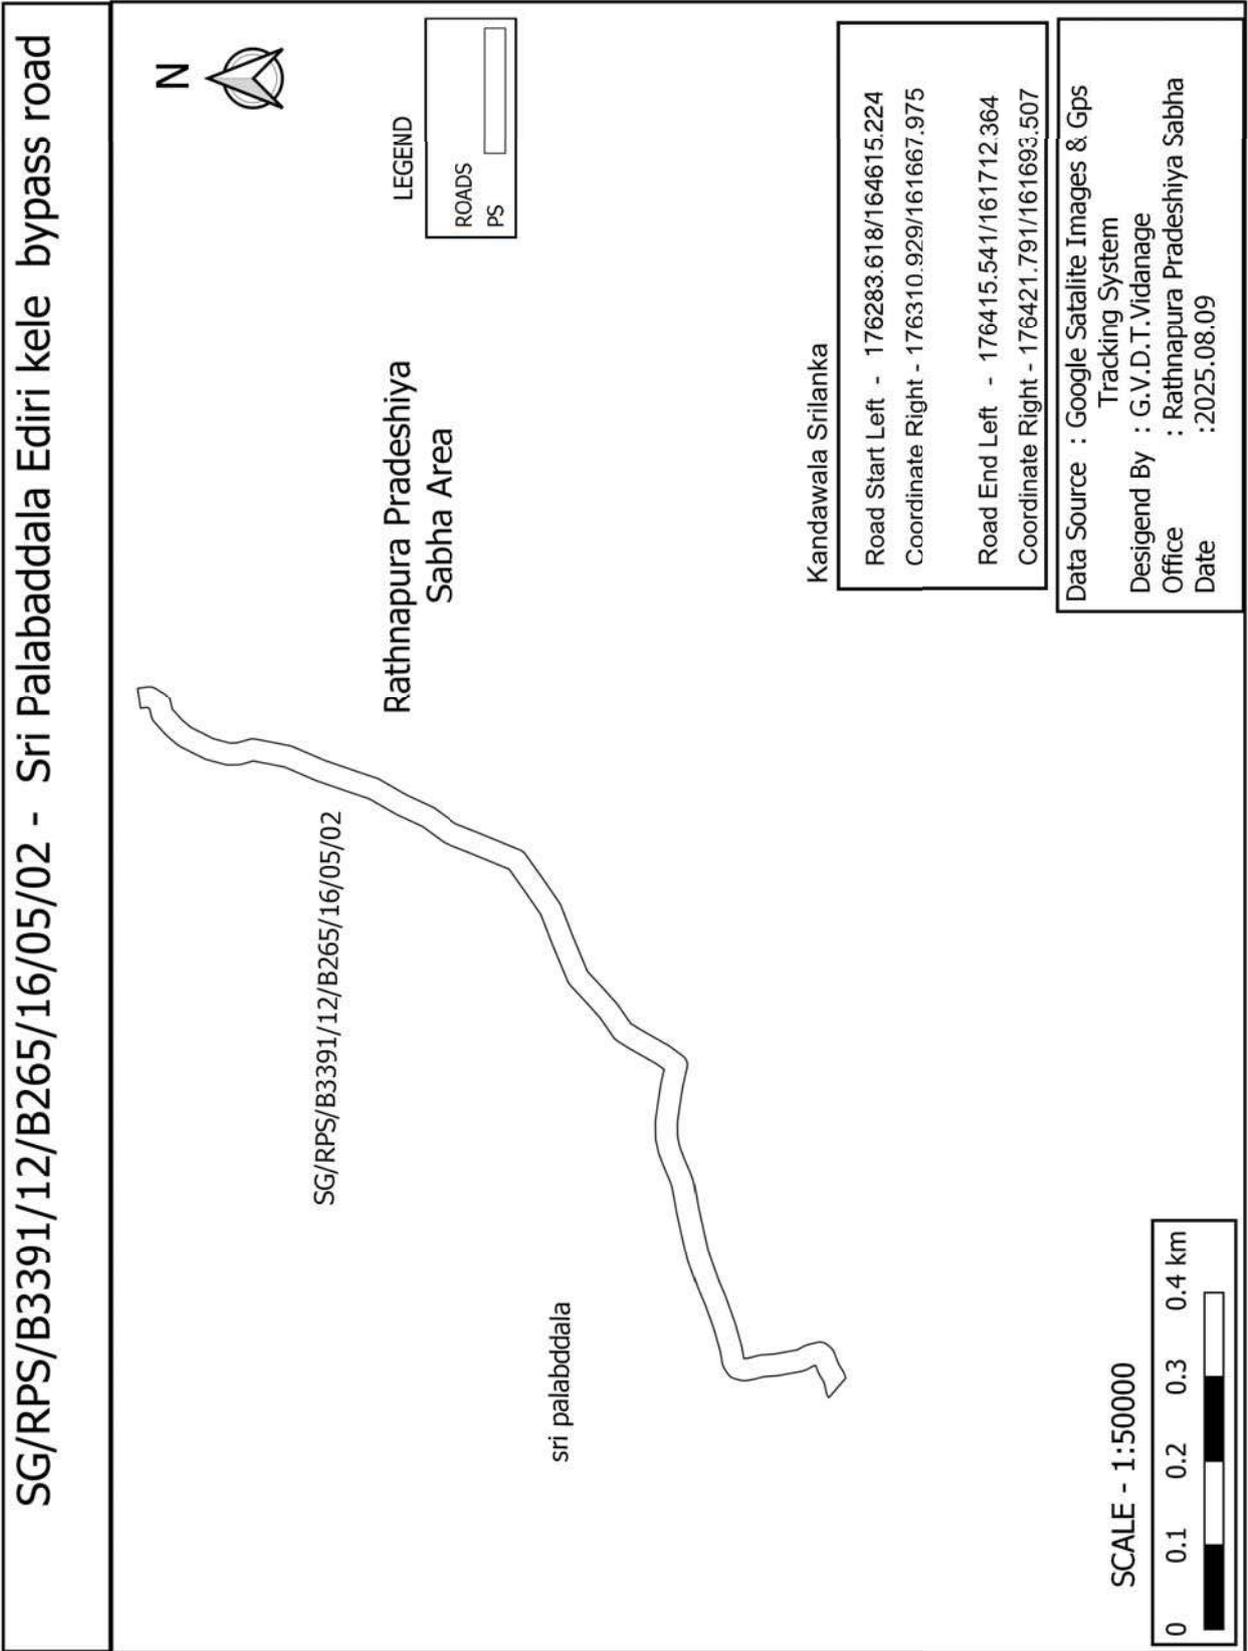

SG/RPS/B3391/12/B265/17 - Siripagama Mahawattha road

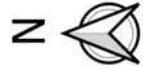

LEGEND

ROADS	
PS	

SG/RPS/B3391/12/B265/17

Rathnapura Pradeshiya Sabha Area

Mahawattha


sri palabddala


Kandawala Srilanka


Road Start Left - 176218.185/164046.749
Coordinate Right - 176374.549/161567.279
Road End Left - 176521.681/161540.611
Coordinate Right - 176515.779/161521.425


Data Source : Google Satalite Images & Gps Tracking System
Desigend By : G.V.D.T.Vidanage
Office : Rathnapura Pradeshiya Sabha
Date : 2025.08.09


SCALE - 1:50000

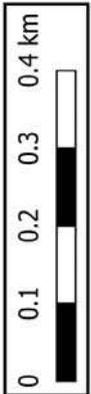


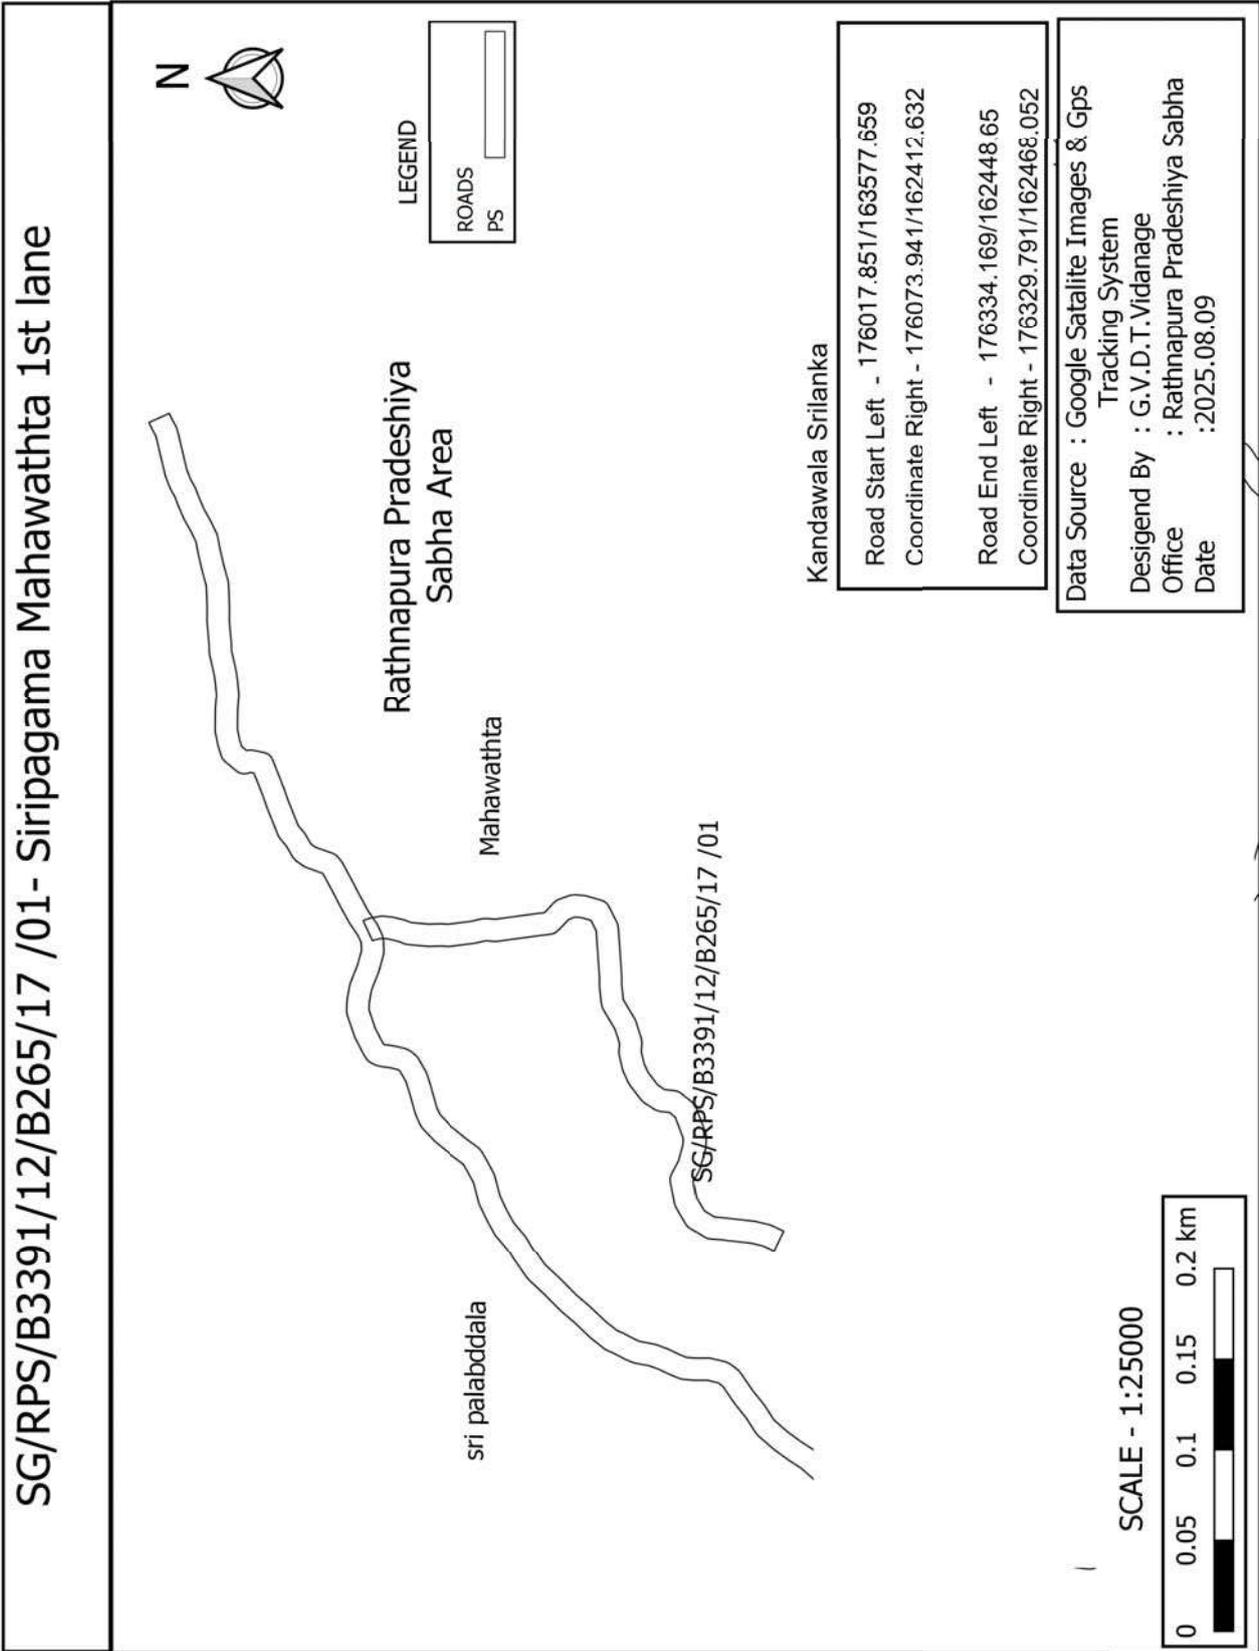


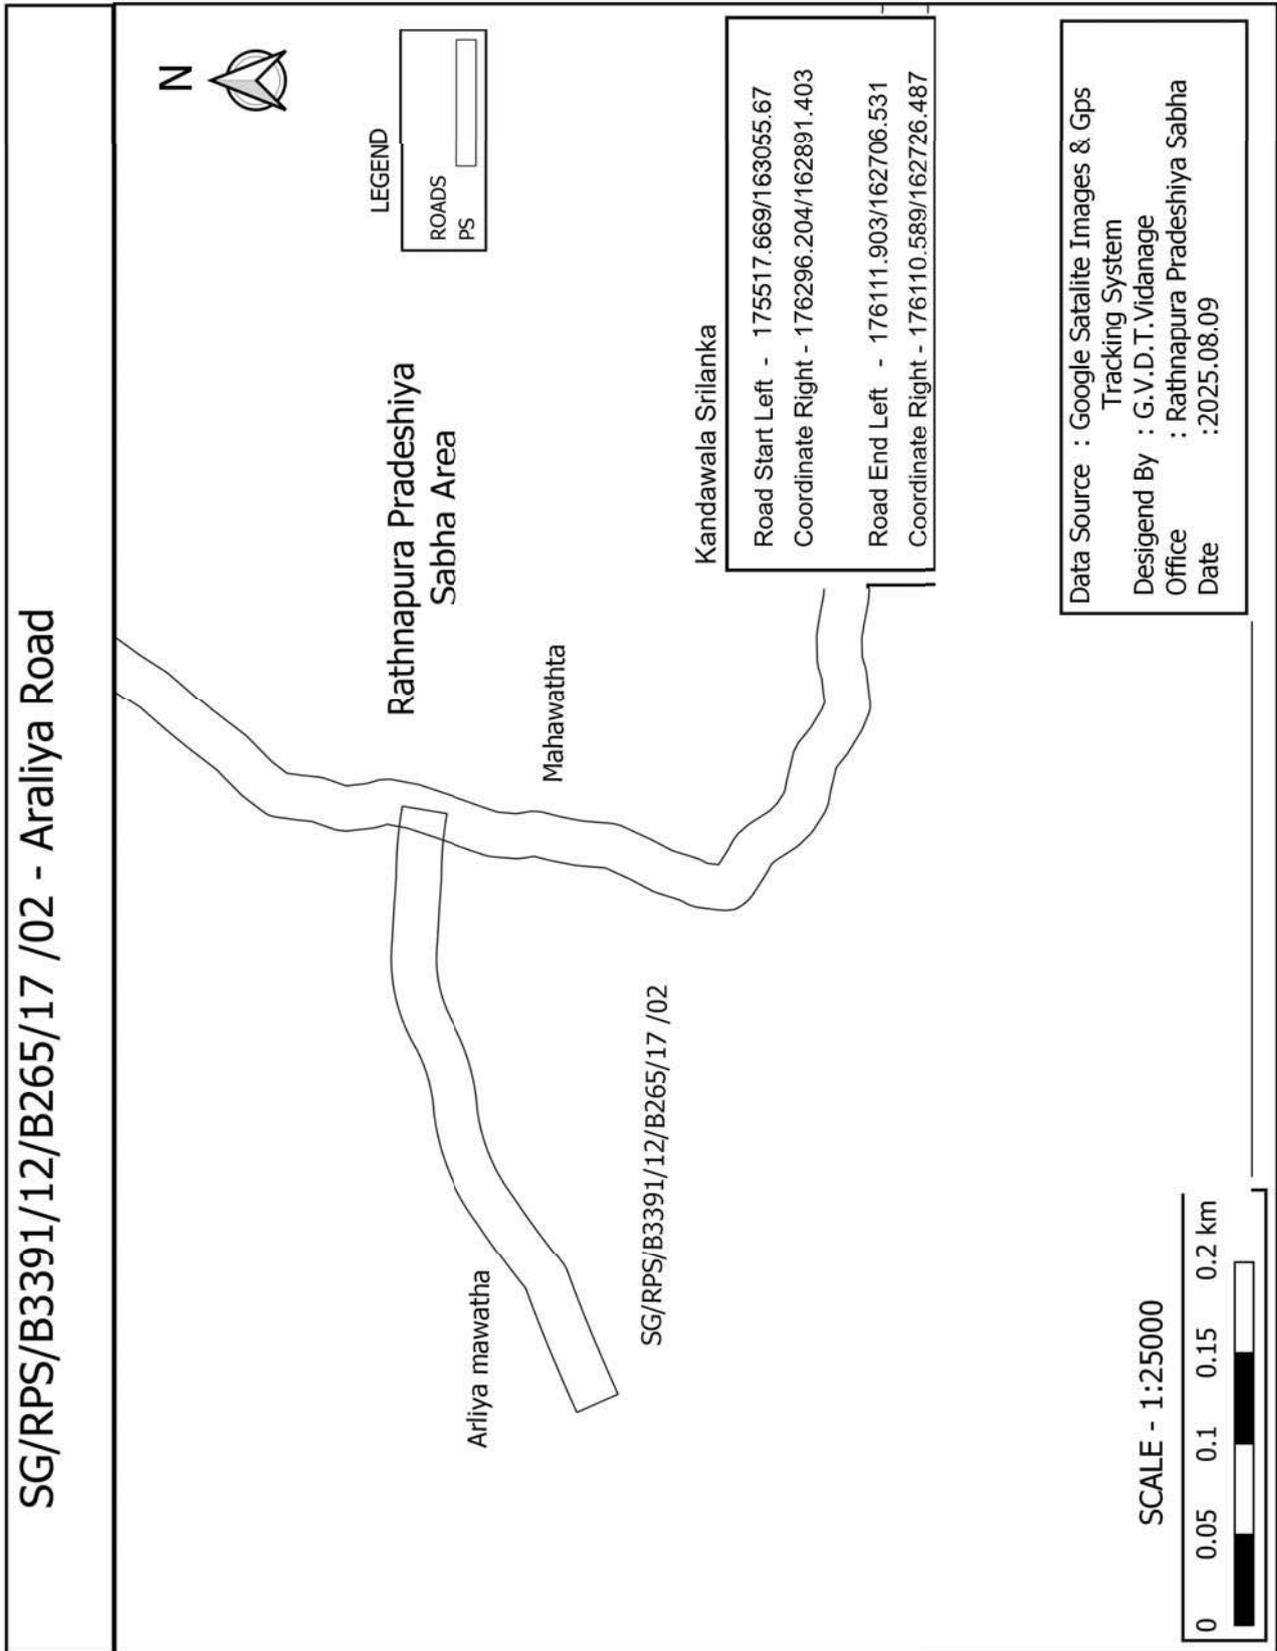

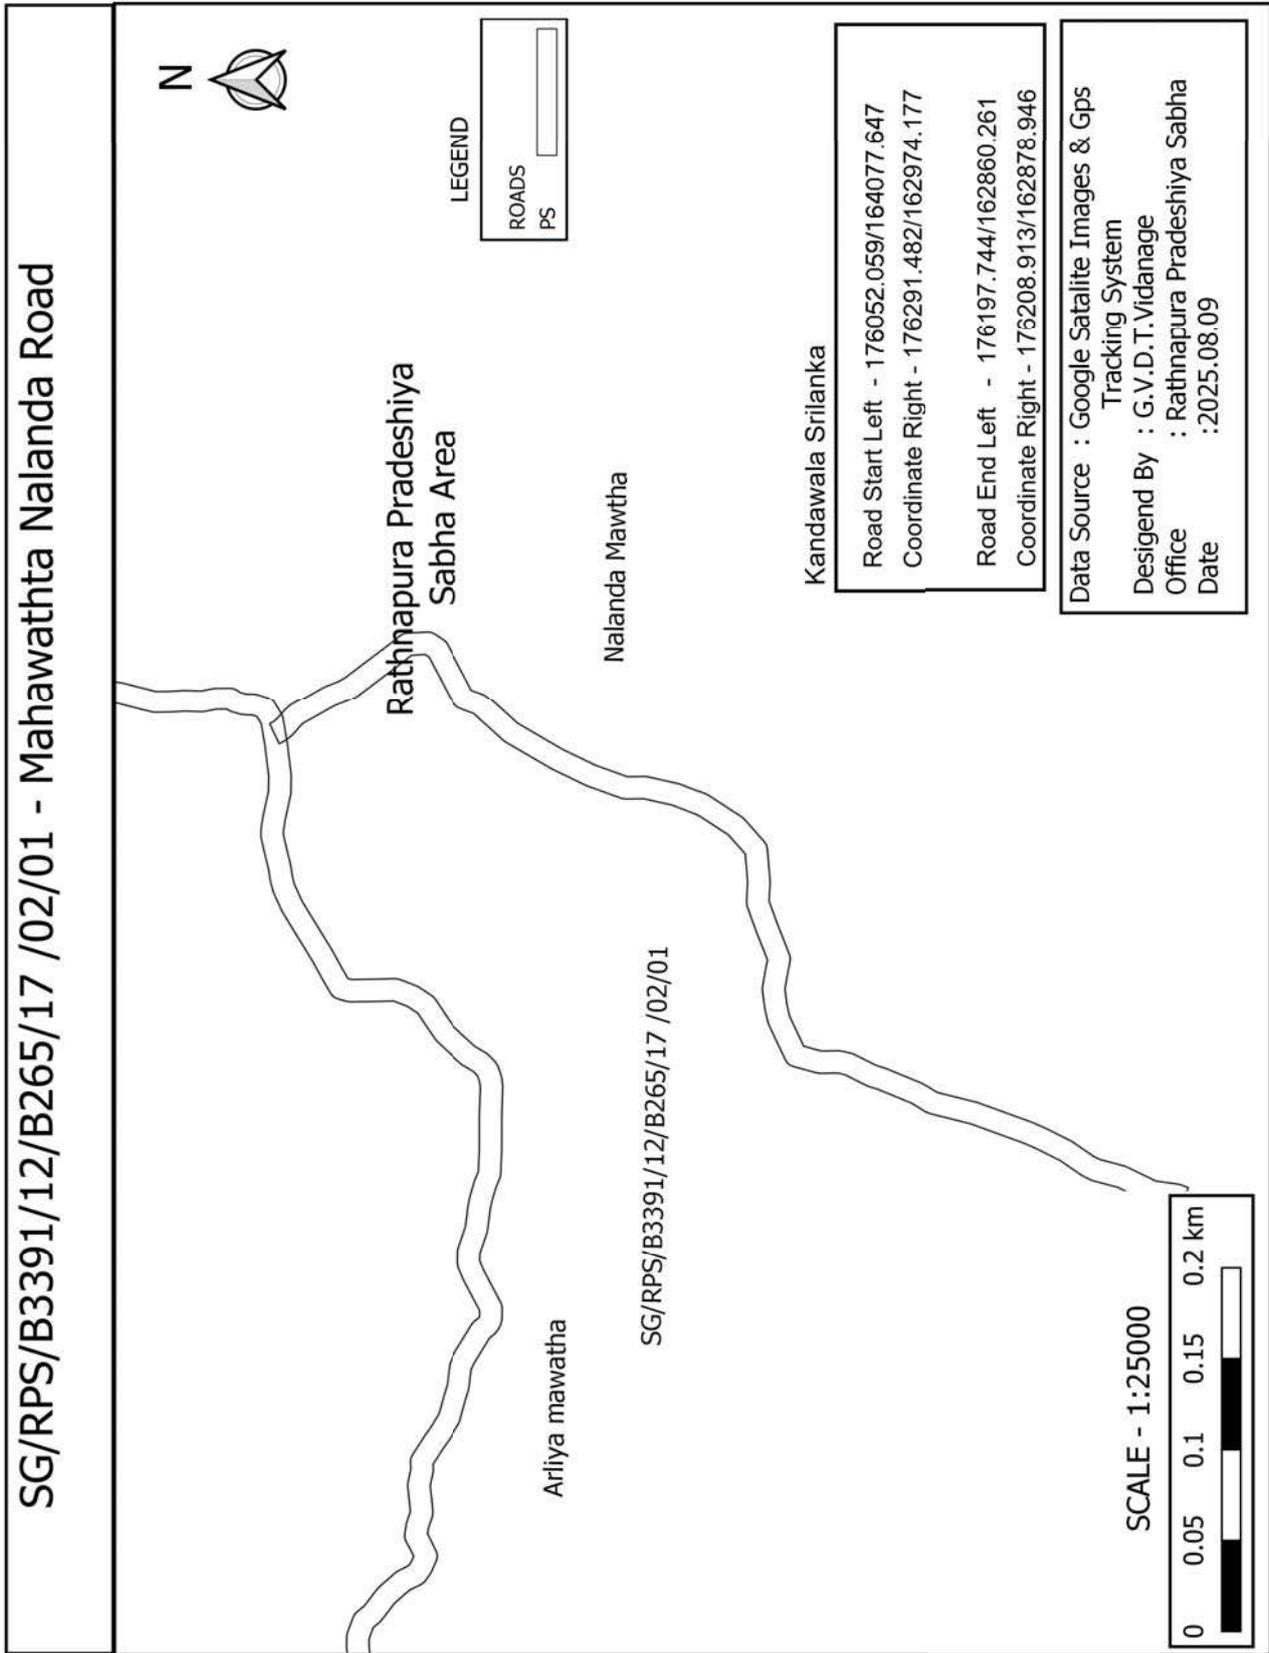


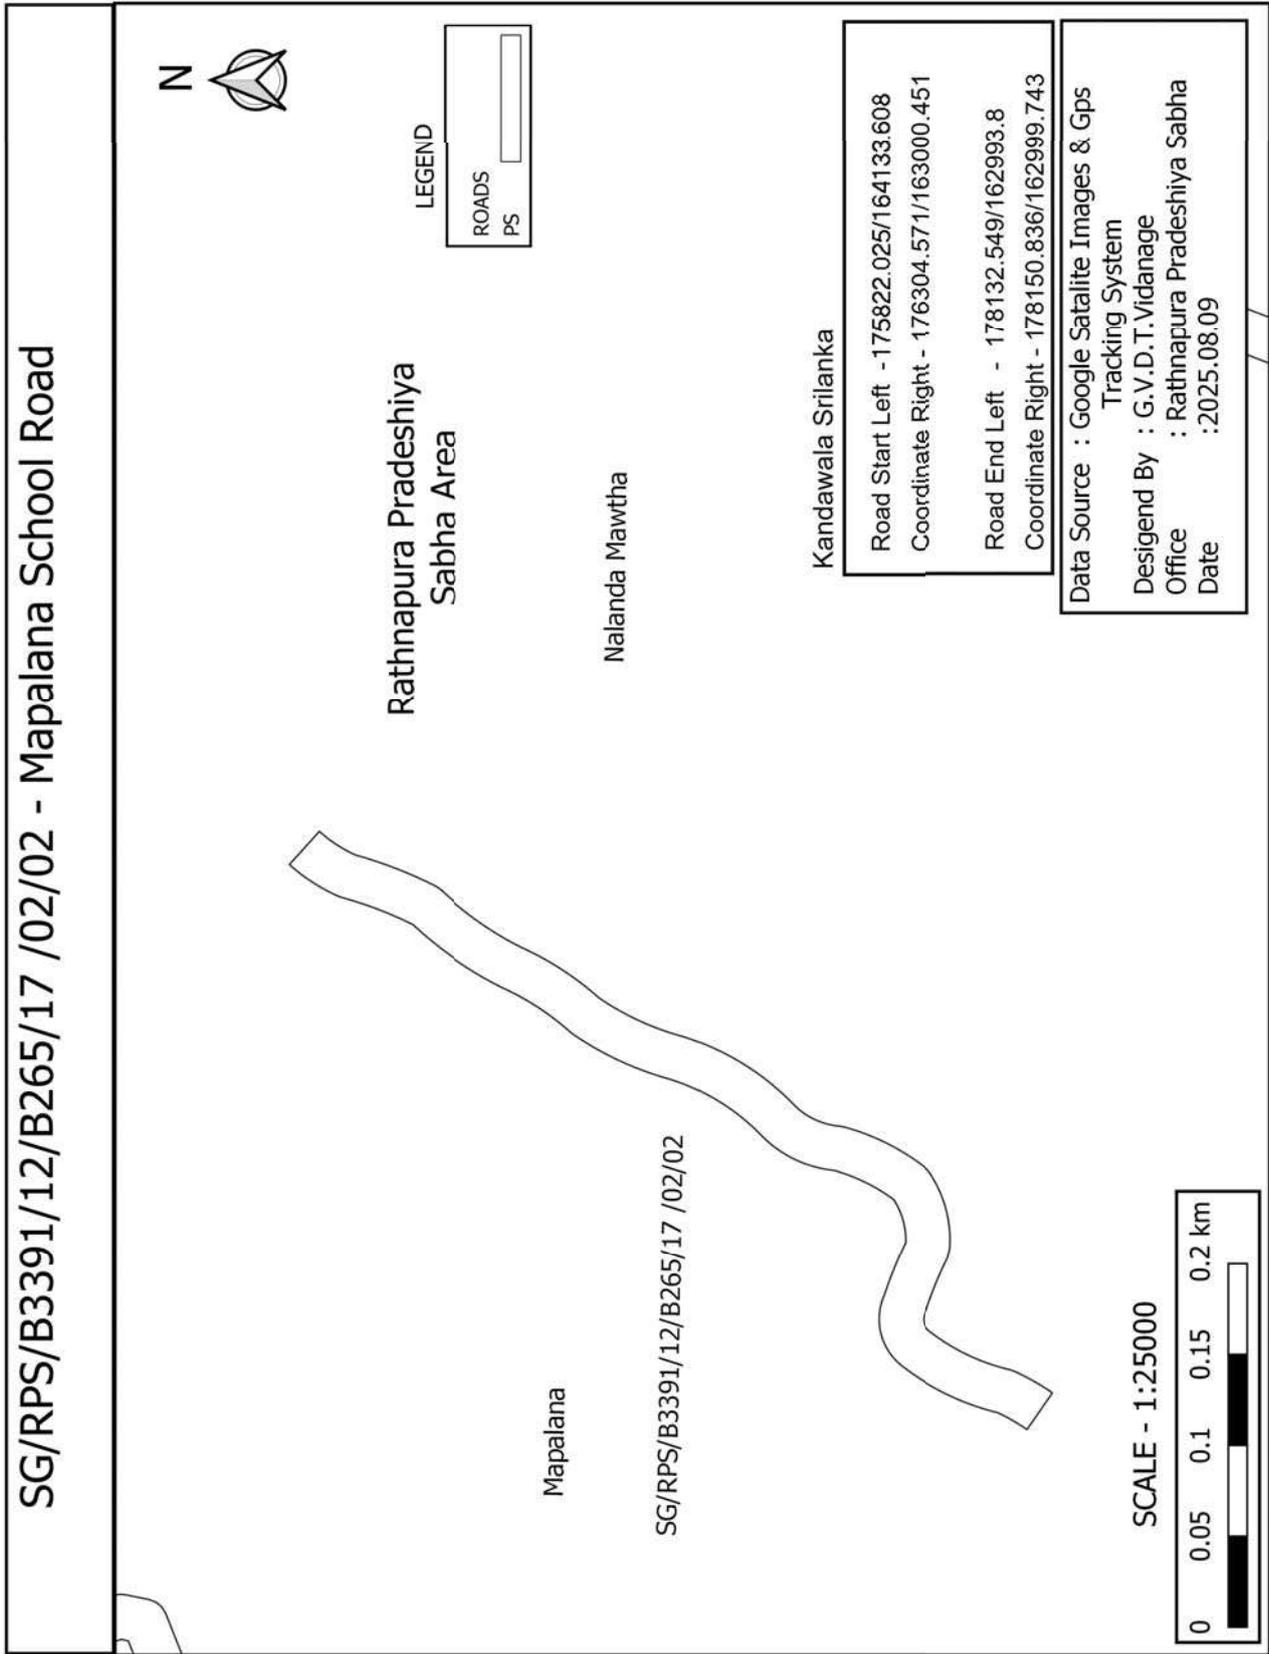

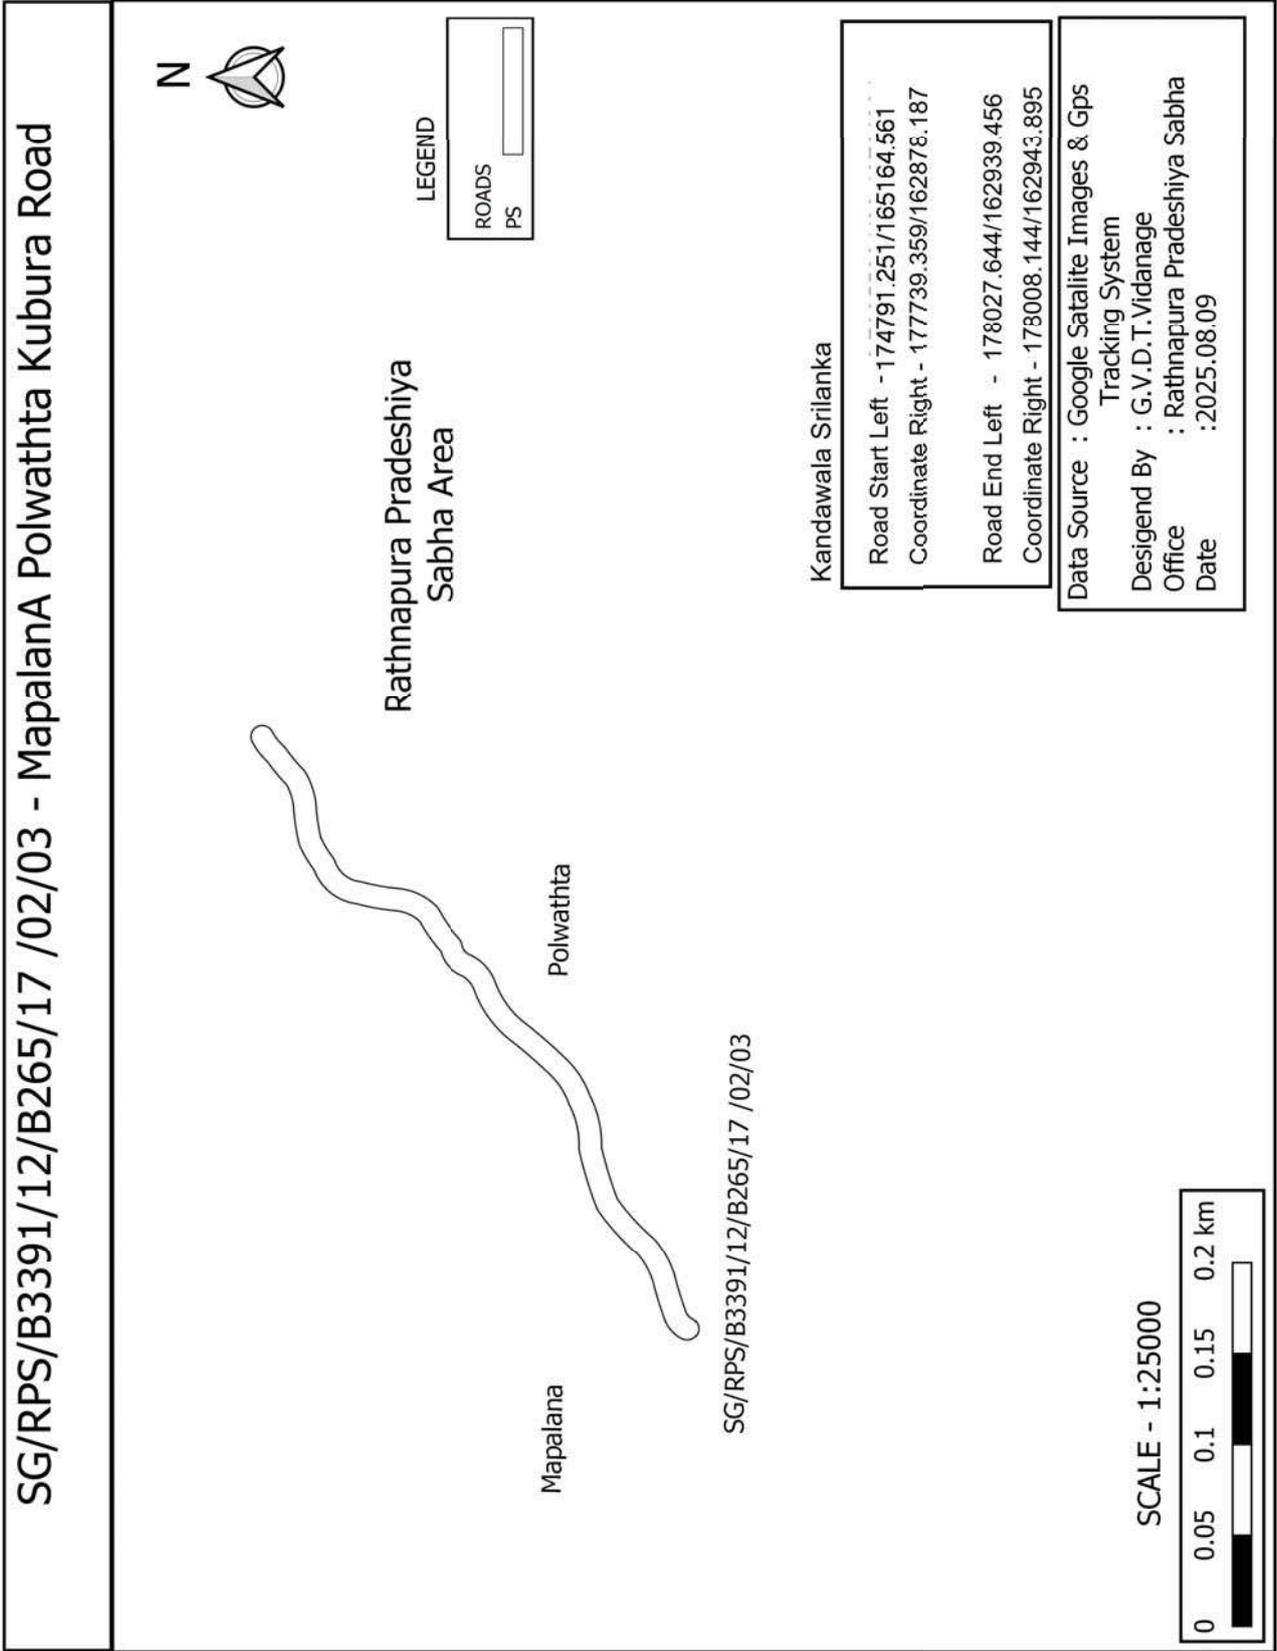

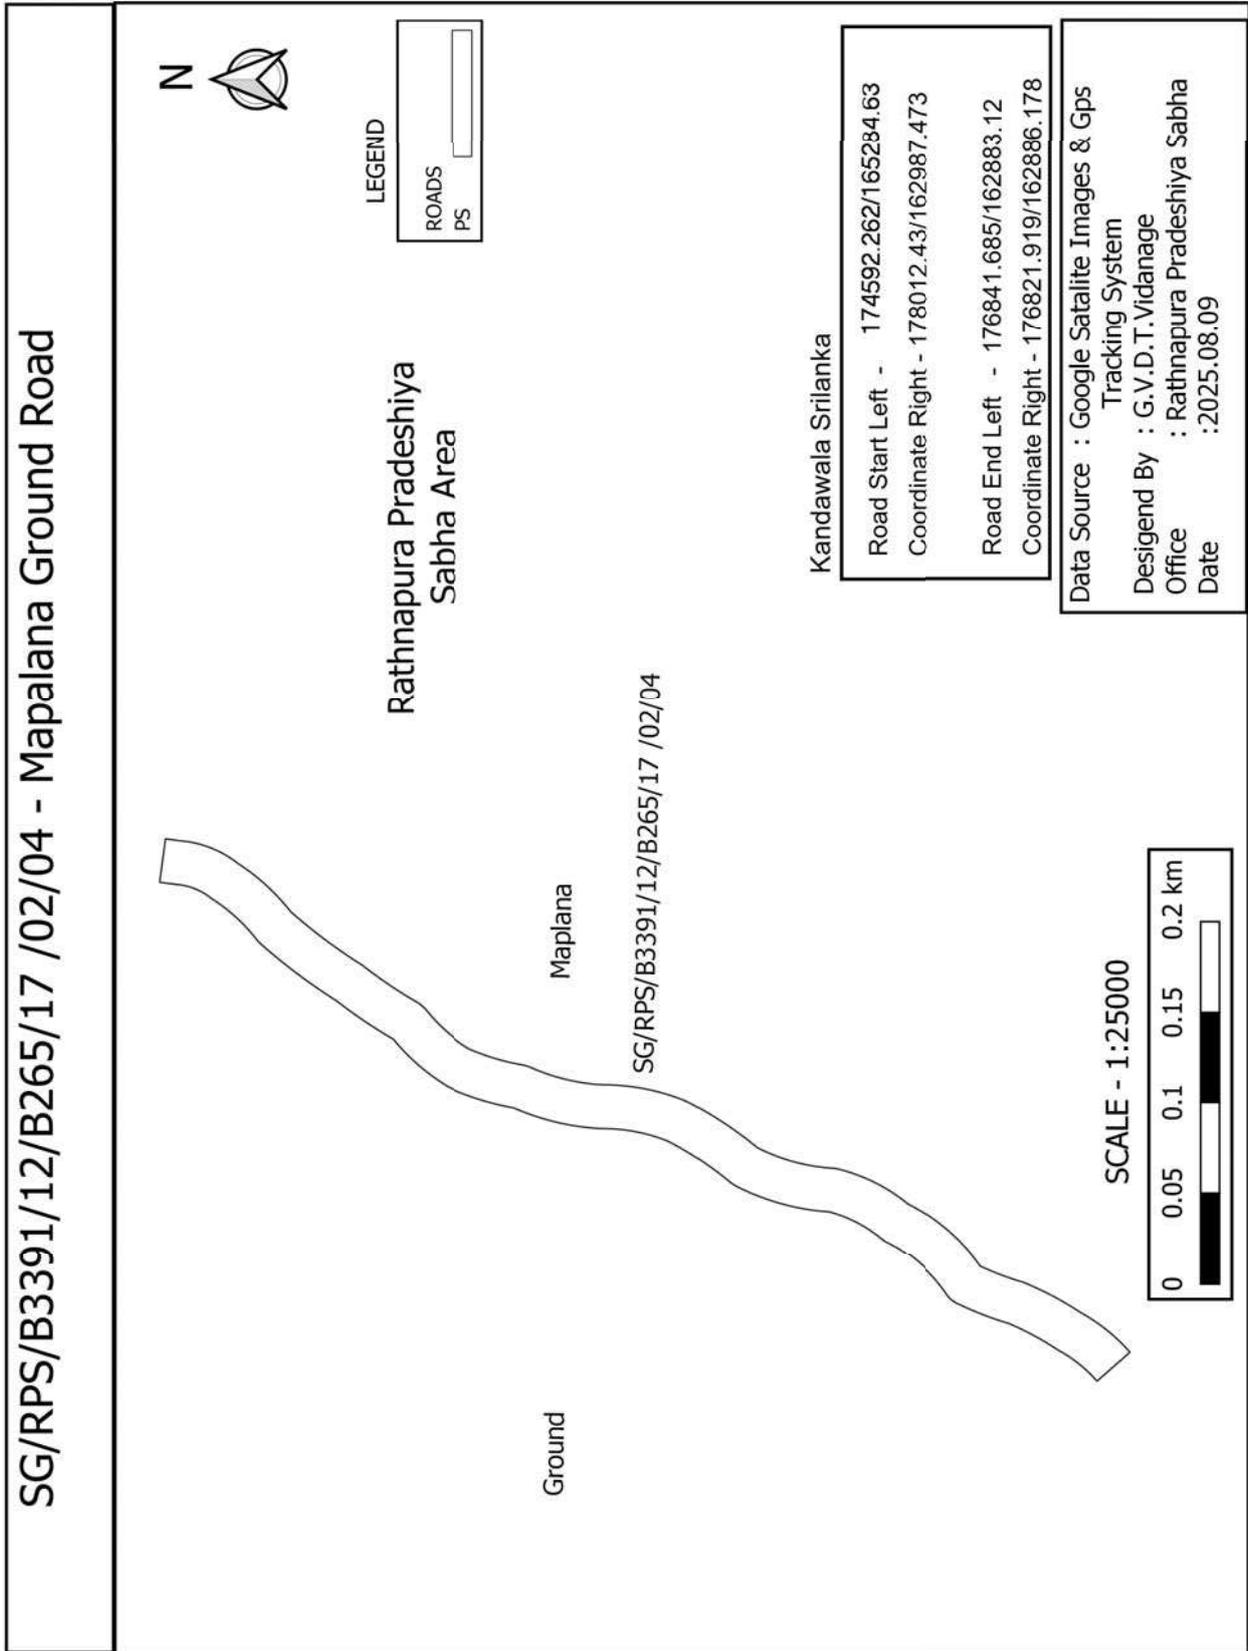

SG/RPS/B3391/12/B265/17 /02/05 - Mapalana Polwathta Manguns Road

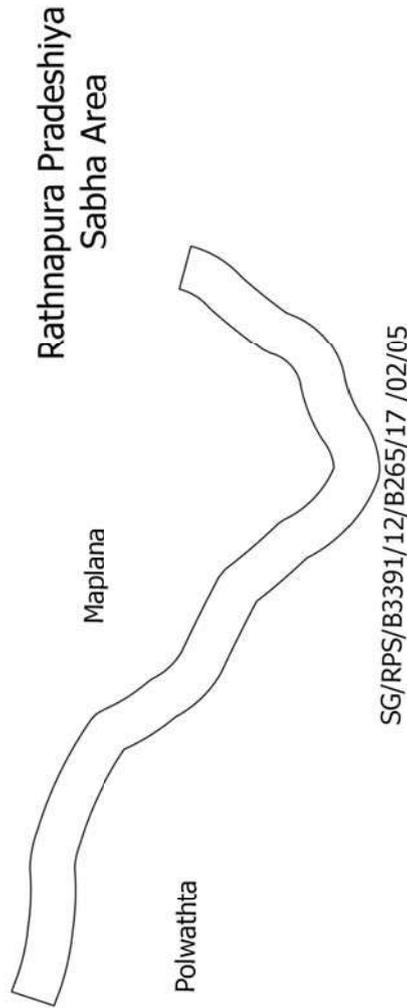

LEGEND


ROADS	
PS	

Kandawala Srilanka


Road Start Left	- 176243.212/163687.397
Coordinate Right	- 176248.049/163700.762
Road End Left	- 180376.329/169945.336
Coordinate Right	- 180368.473/169950.508

Data Source : Google Satalite Images & Gps Tracking System
 Desigend By : G.V.D.T.Vidanage
 Office : Rathnapura Pradeshiya Sabha
 Date :2025.08.09

SCALE - 1:25000

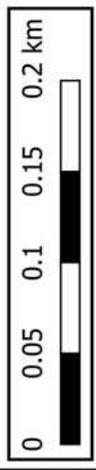


SG/RPS/B3391/12/B265/17 /02/06 - Kehelwathta Pahala Road

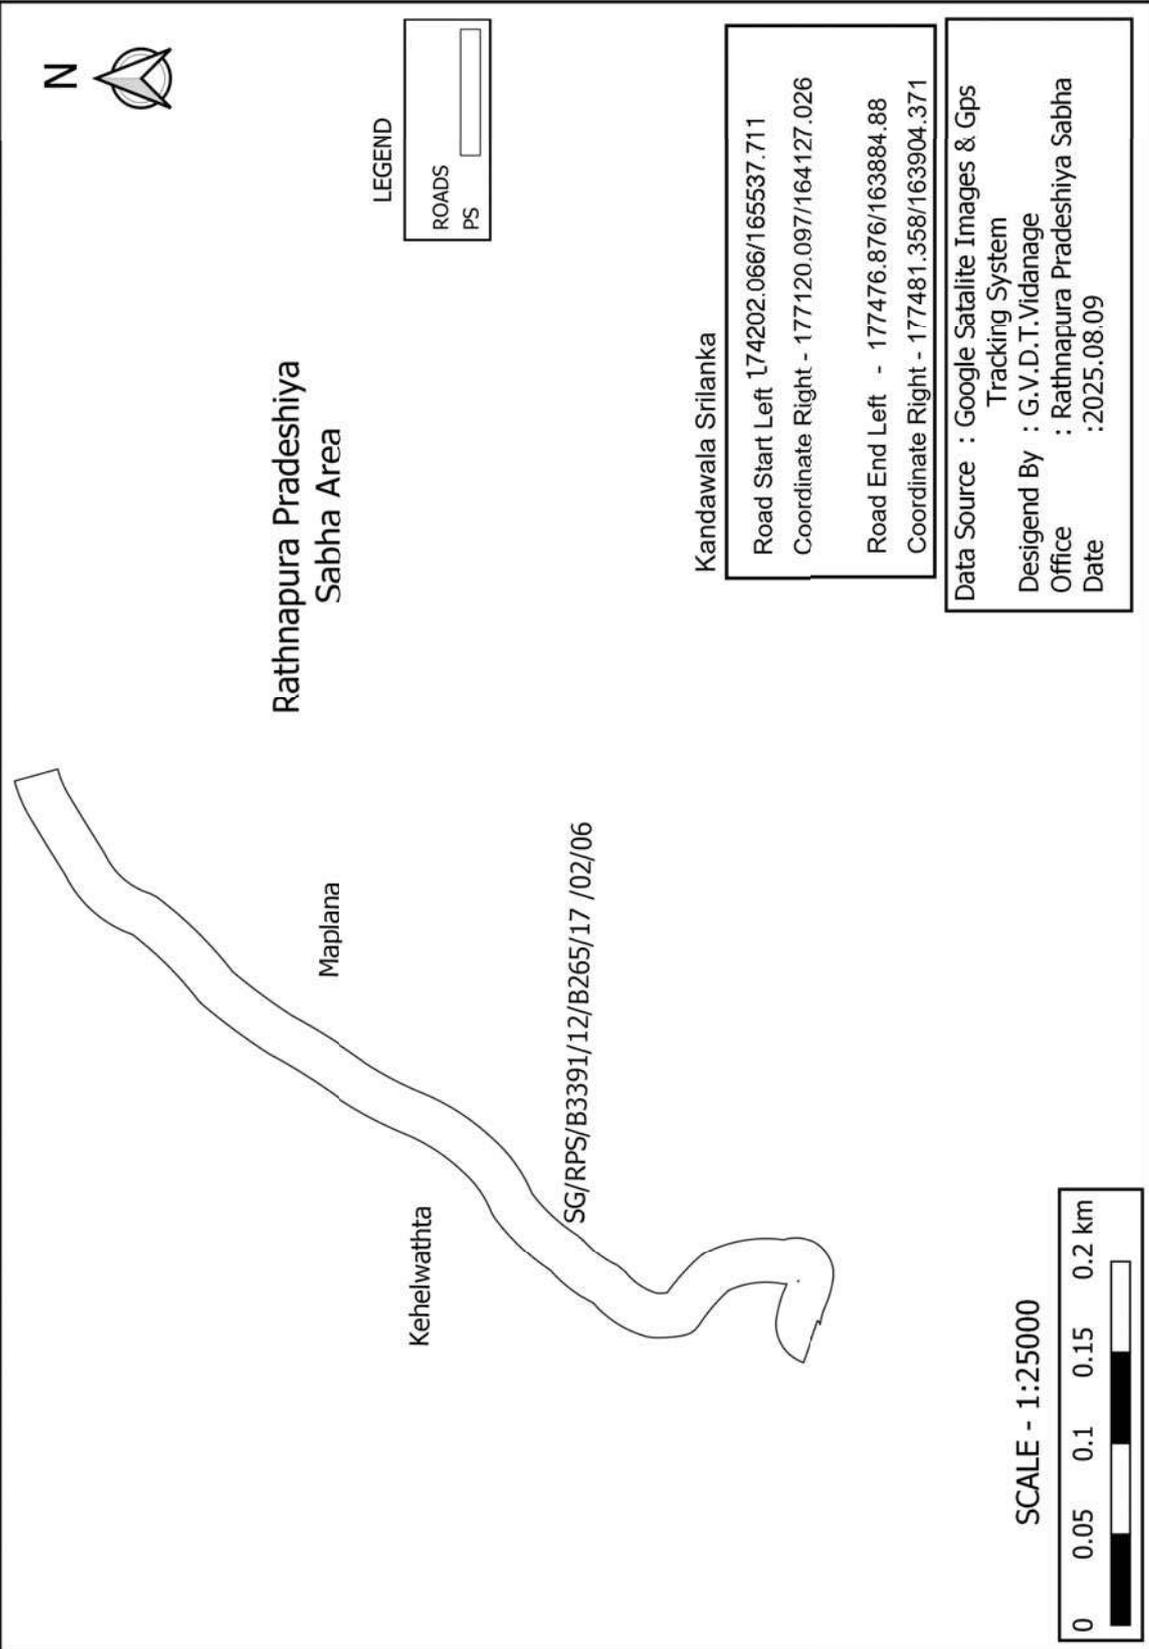


SG/RPS/B3391/12/B265/17 /02/07 -Kadanwella Haraha Ibuulakanda Road



LEGEND

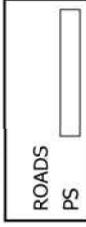

Rathnapura Pradeshiya Sabha Area

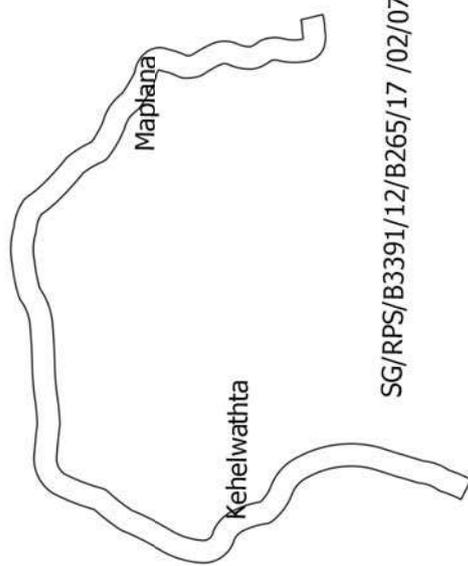

Kandawala Sri Lanka


Road Start Left - 174042.199/166031.52
 Coordinate Right - 177230.358/164281.083
 Road End Left - 177642.13/164056.471
 Coordinate Right - 177645.858/164076.121


Data Source : Google Satalite Images & Gps Tracking System
 Desigend By : G.V.D.T.Vidanage
 Office : Rathnapura Pradeshiya Sabha
 Date :2025.08.09

SCALE - 1:25000



SG/RPS/B3391/12/B265/17 /03 - Mahawattha Batepola Road Road

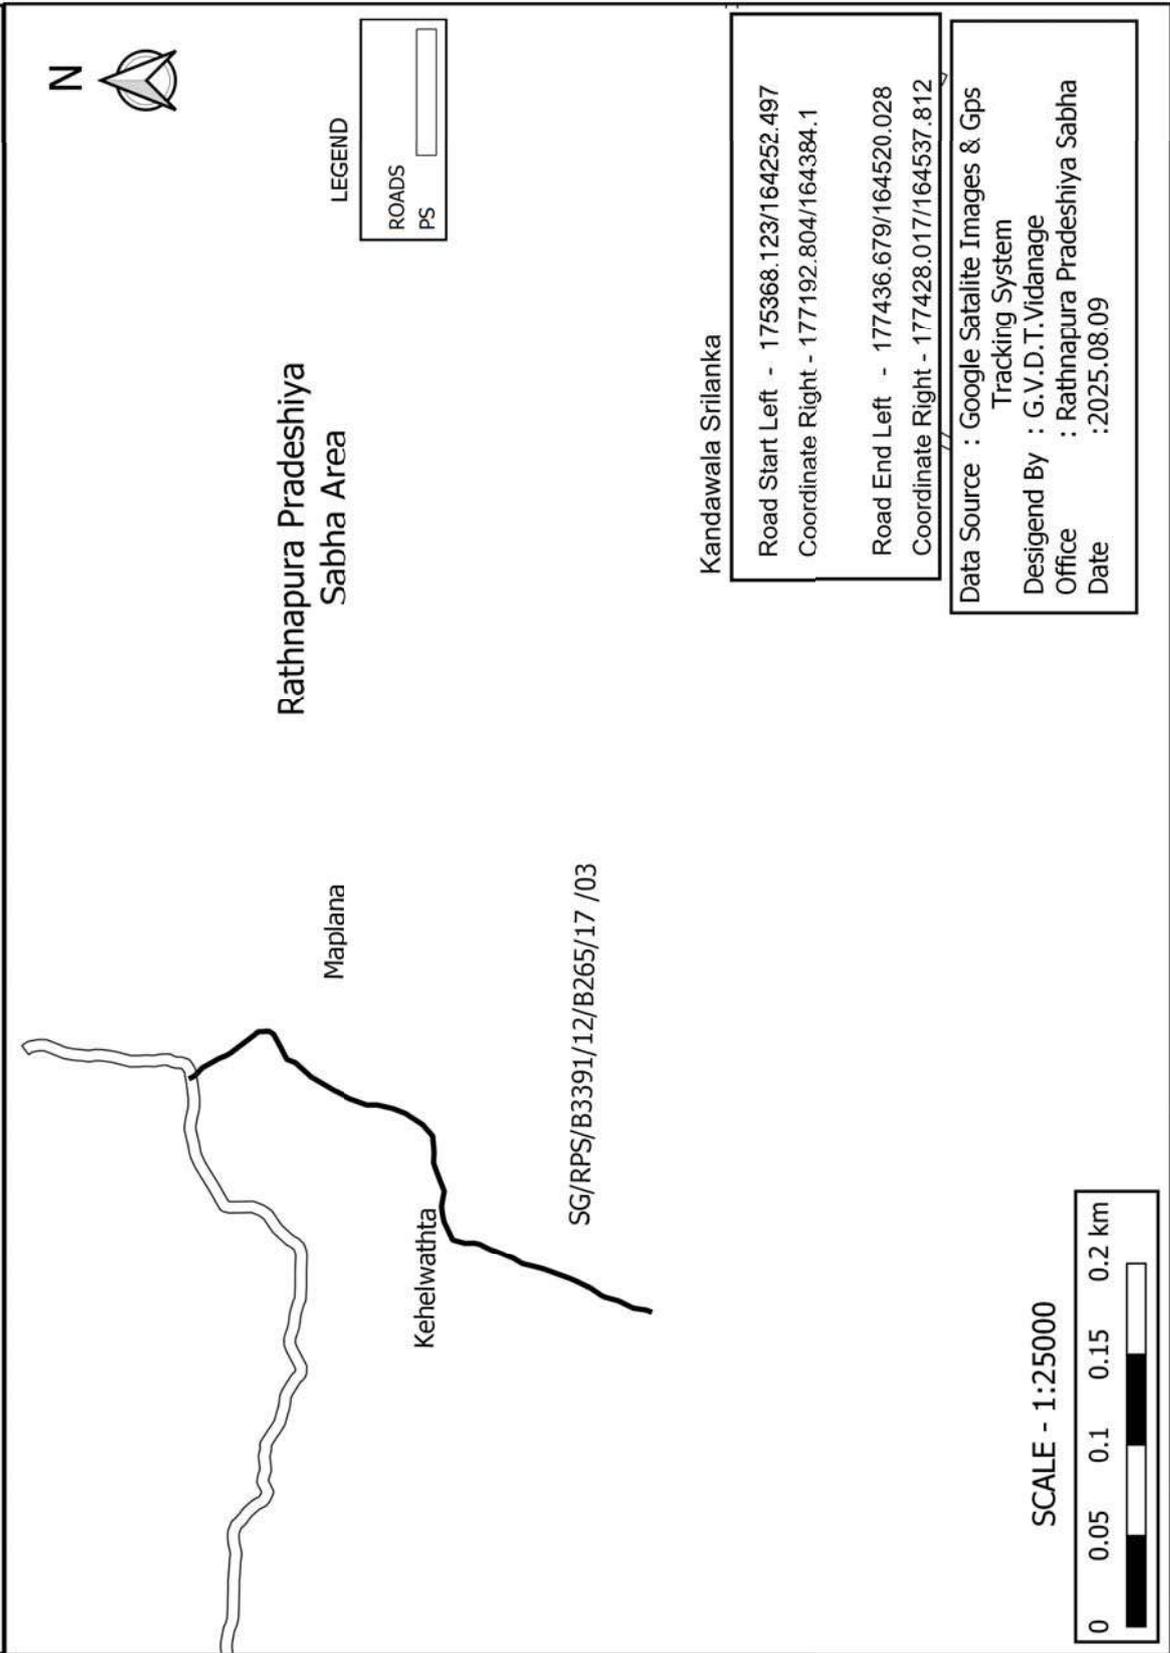


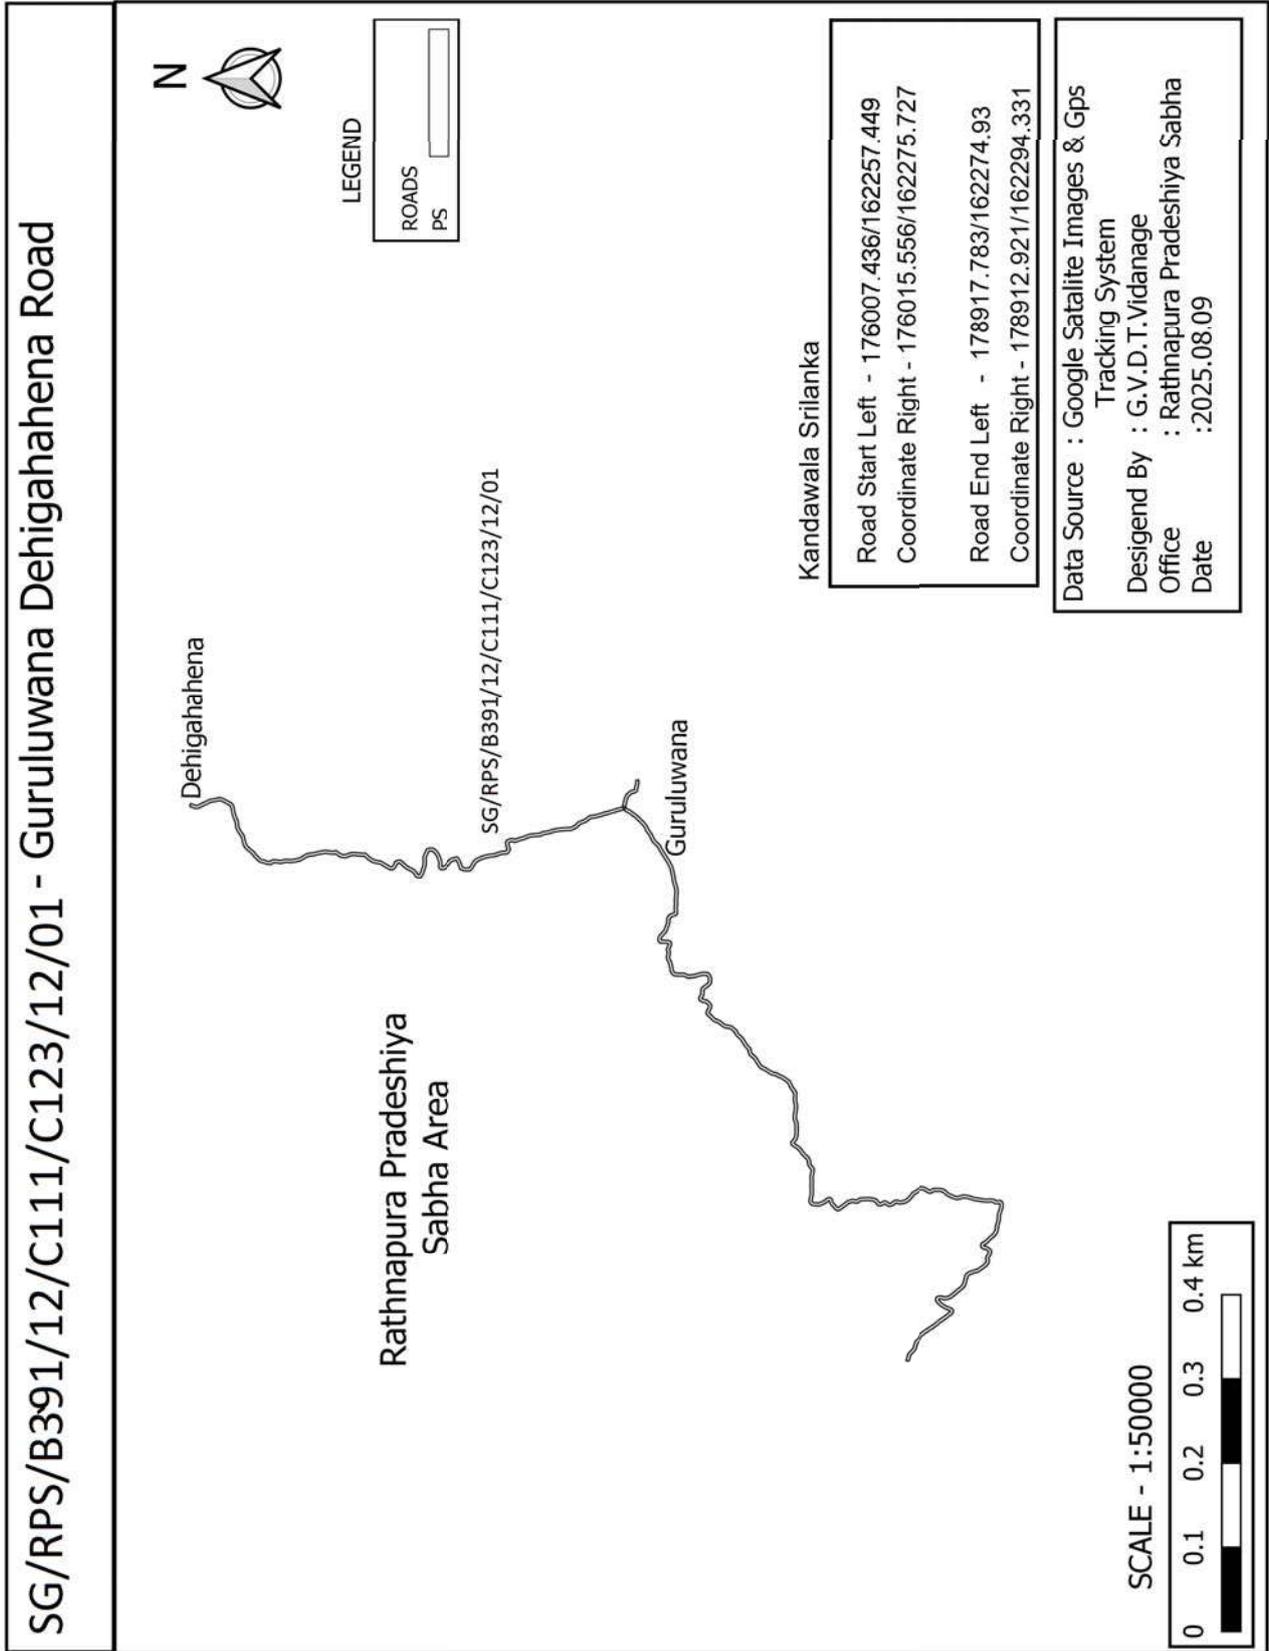

SG/RPS/B391/12/C111/C123/12/01/01- Guruluwana Dehigahena 2nd Lane



Rathnapura Pradeshiya
Sabha Area Dehigahahena

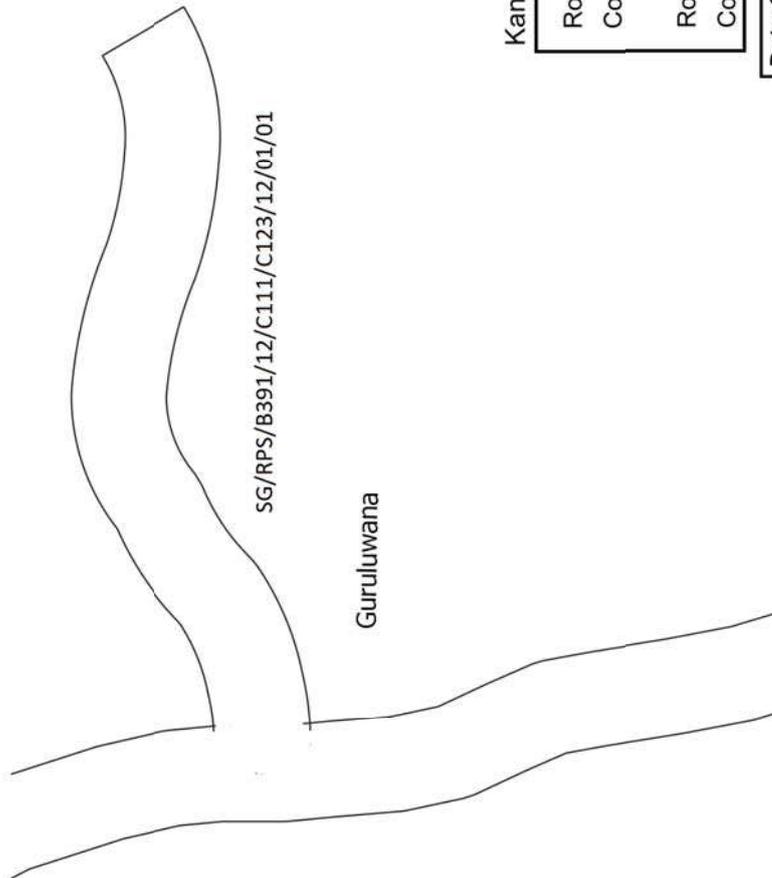

LEGEND

ROADS
PS

Kandawala Srilanka

Road Start Left - 176308.882/162167.116

Coordinate Right - 176602.452/162080.049

Road End Left - 176644.881/162230.648

Coordinate Right - 176628.563/162241.186

Data Source : Google Satalite Images & Gps
Tracking System


Desigend By : G.V.D.T.Vidanage


Office : Rathnapura Pradeshiya Sabha


Date : 2025.08.09


SCALE - 1:50000




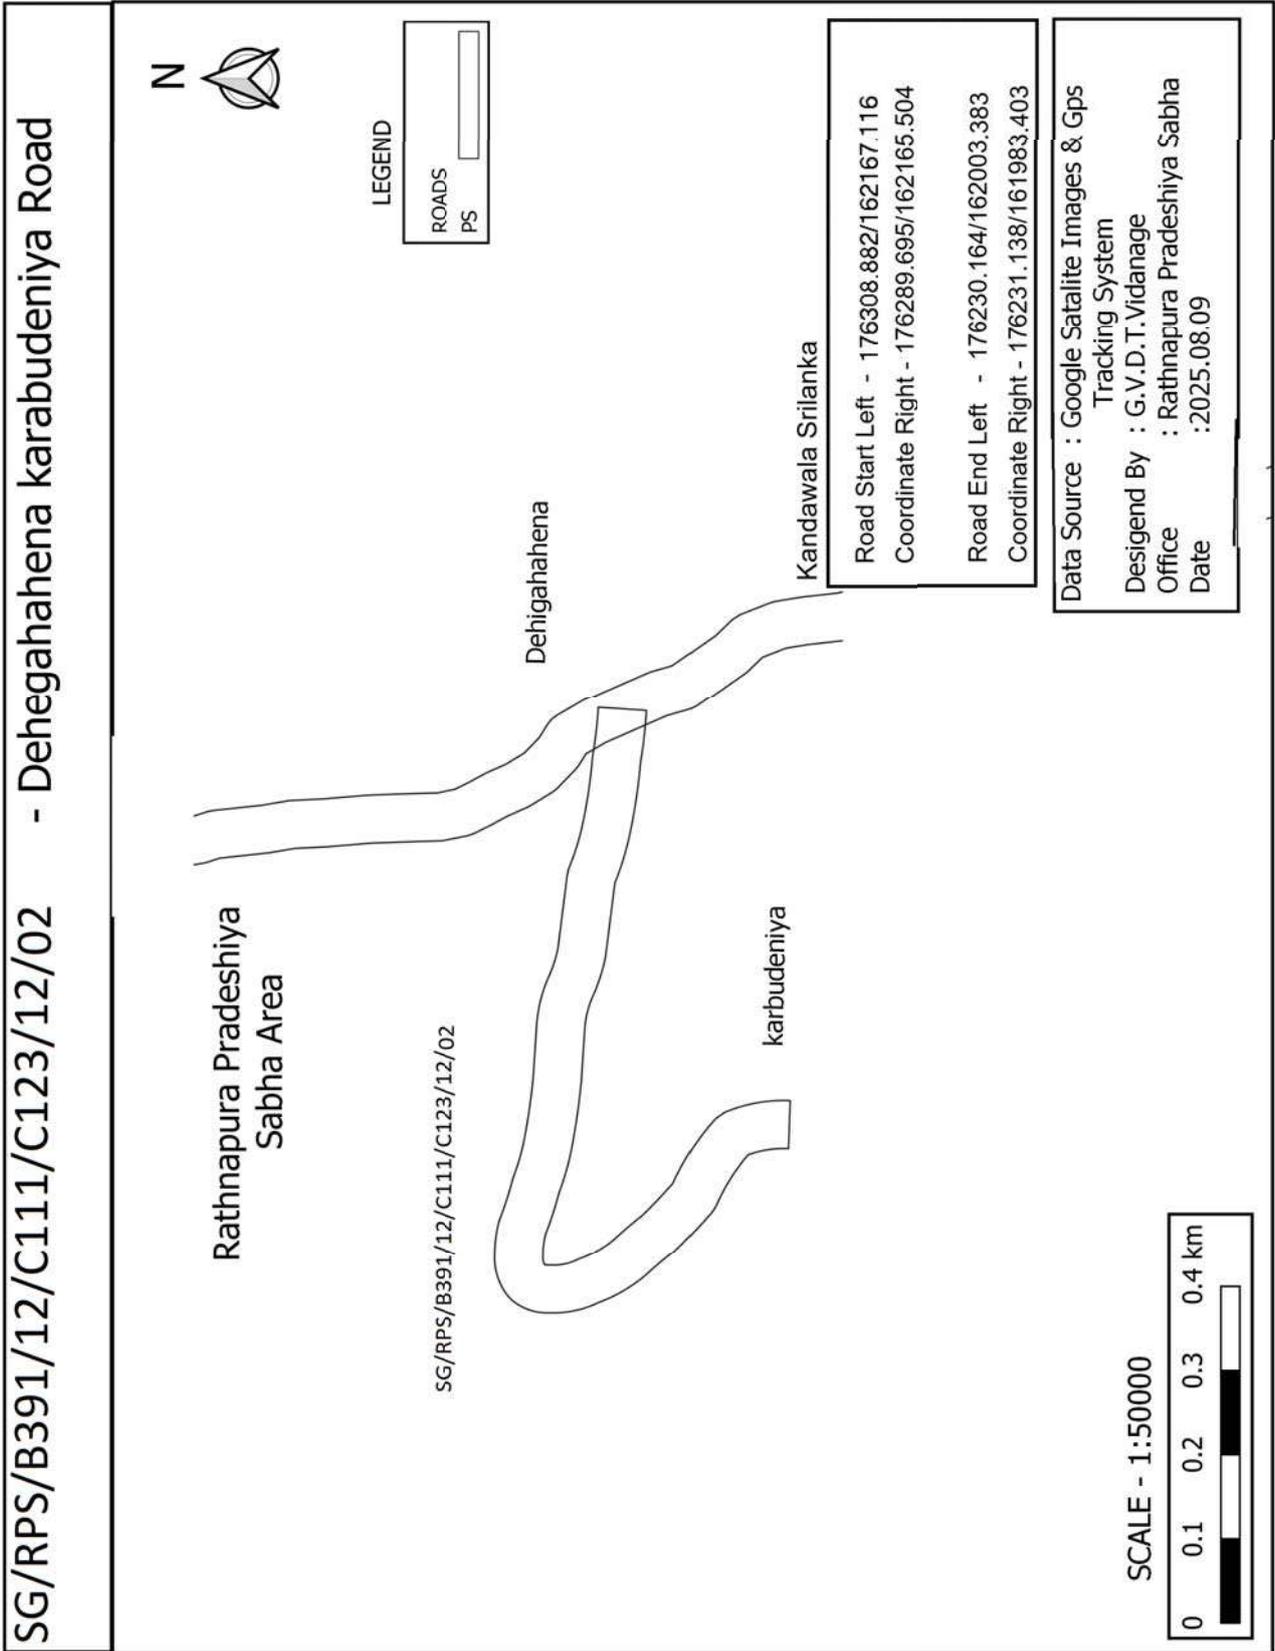


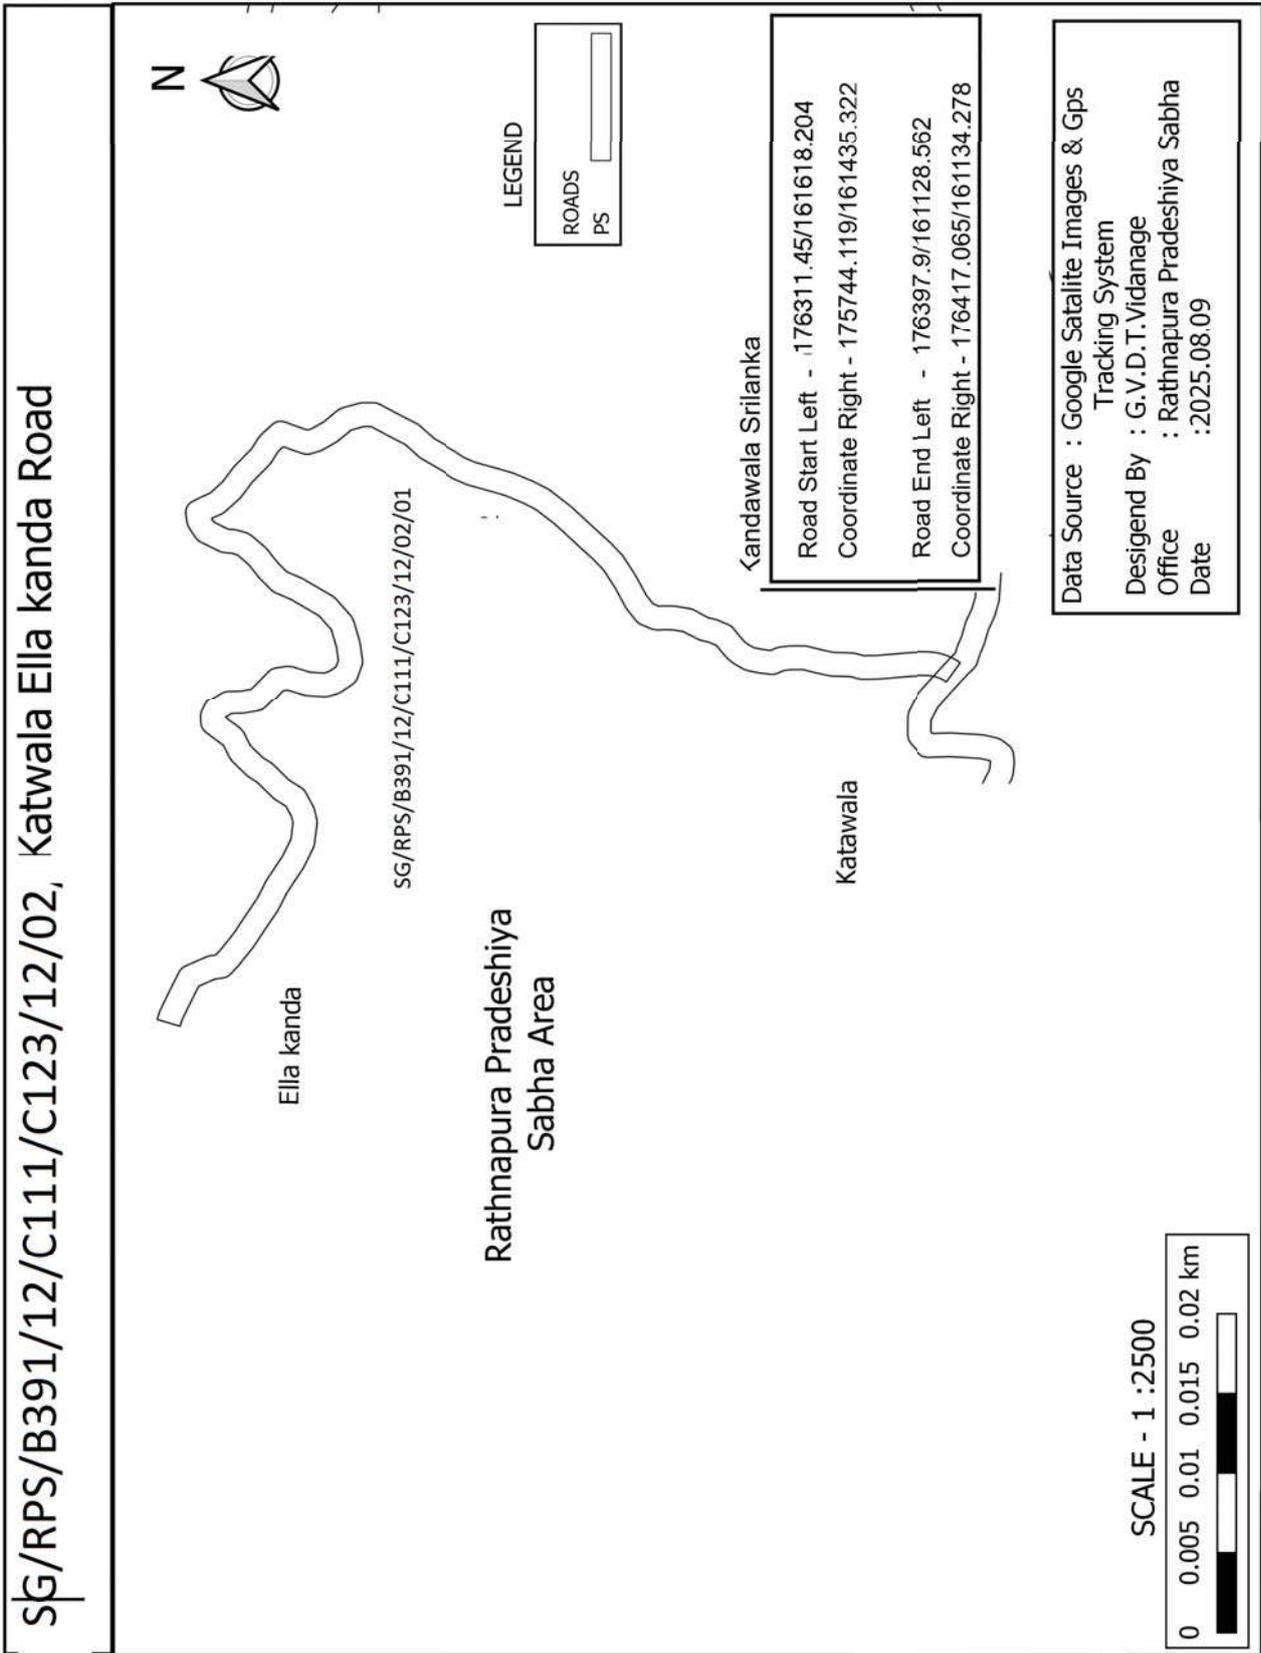

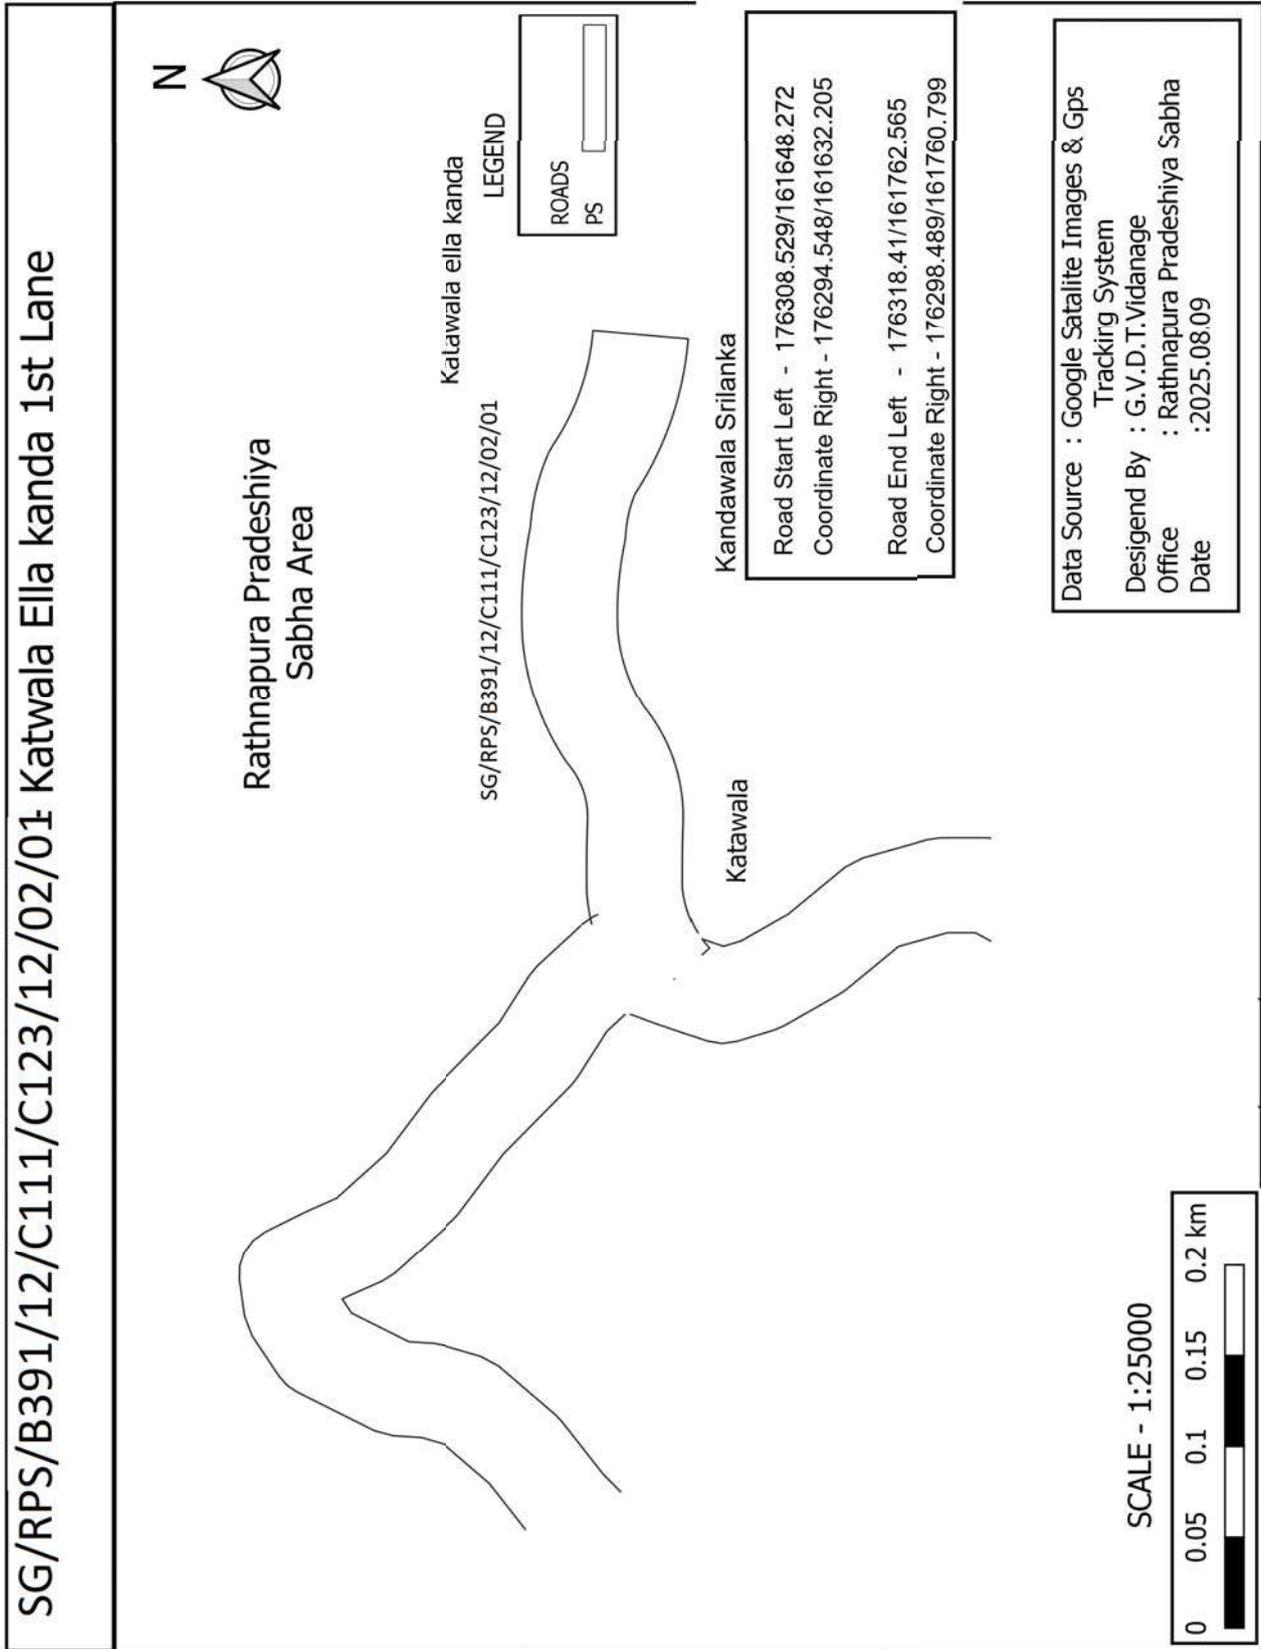

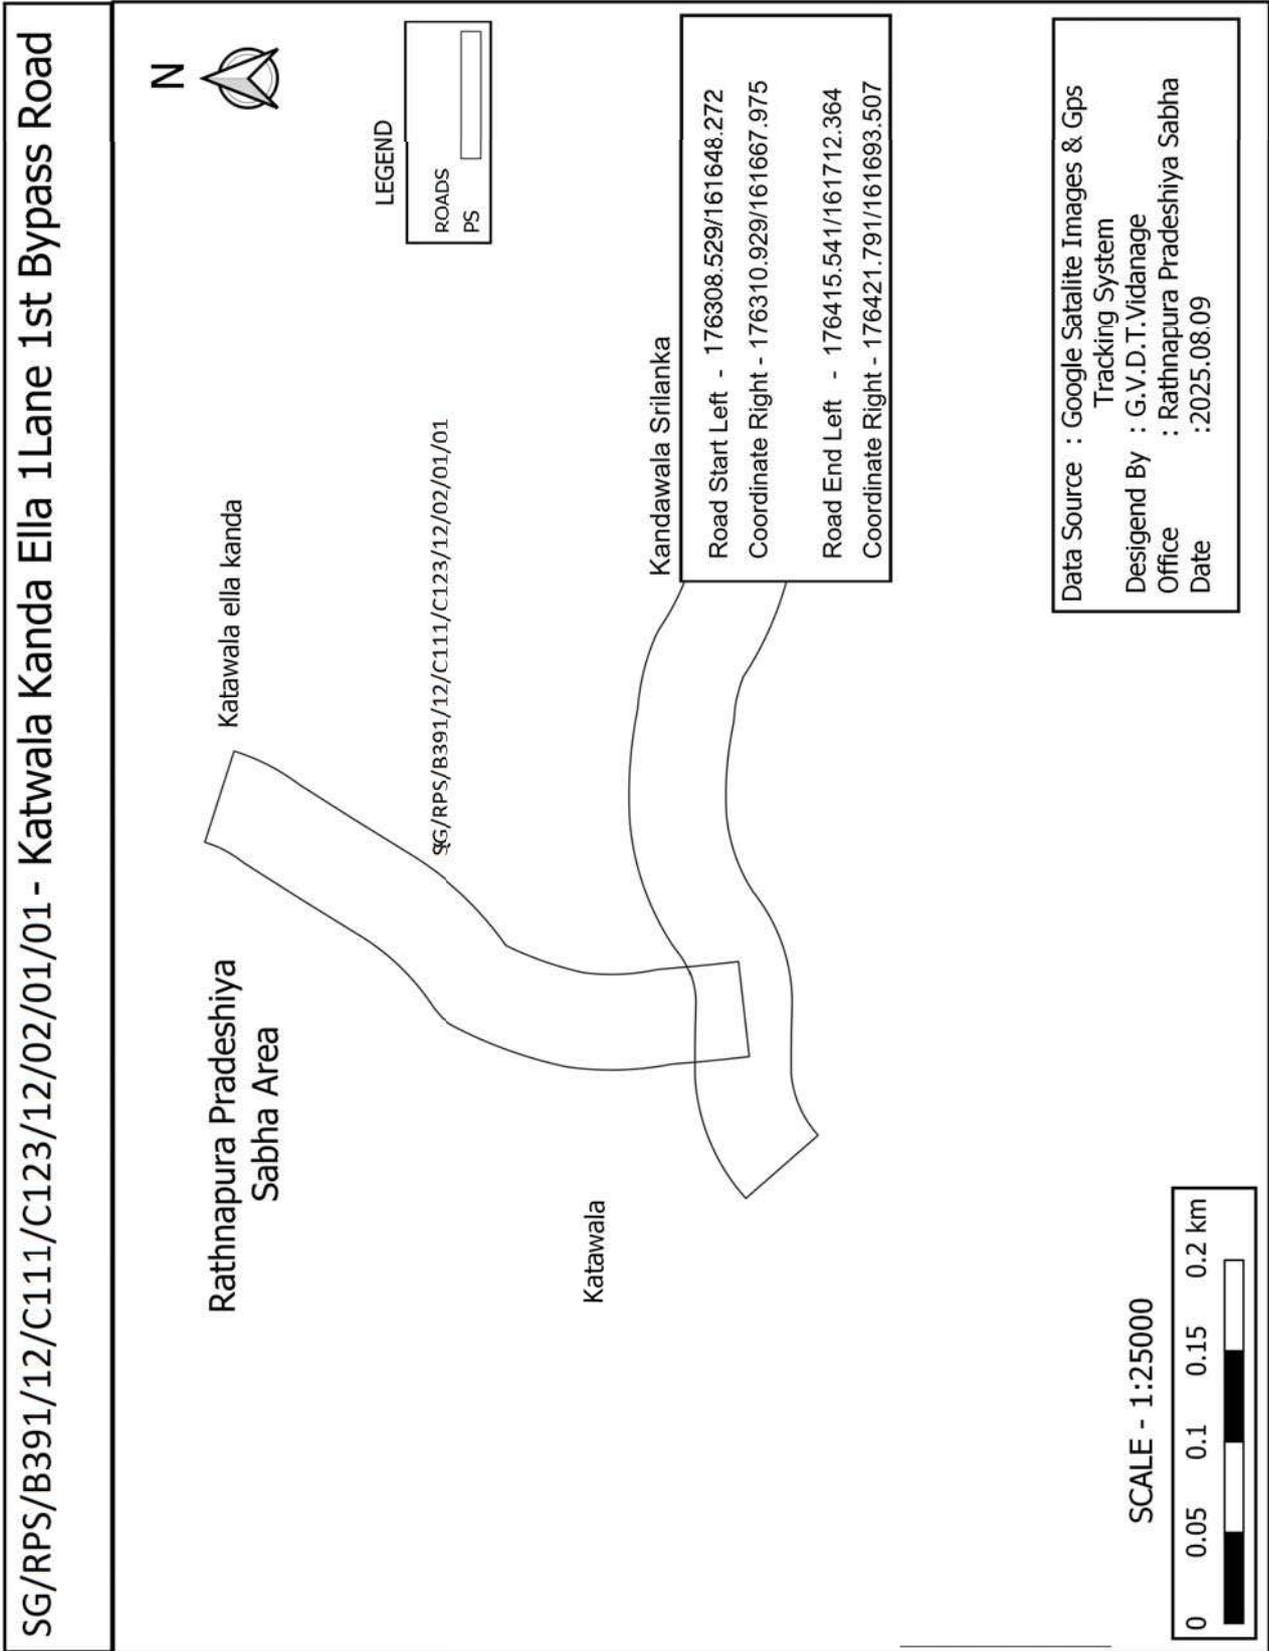

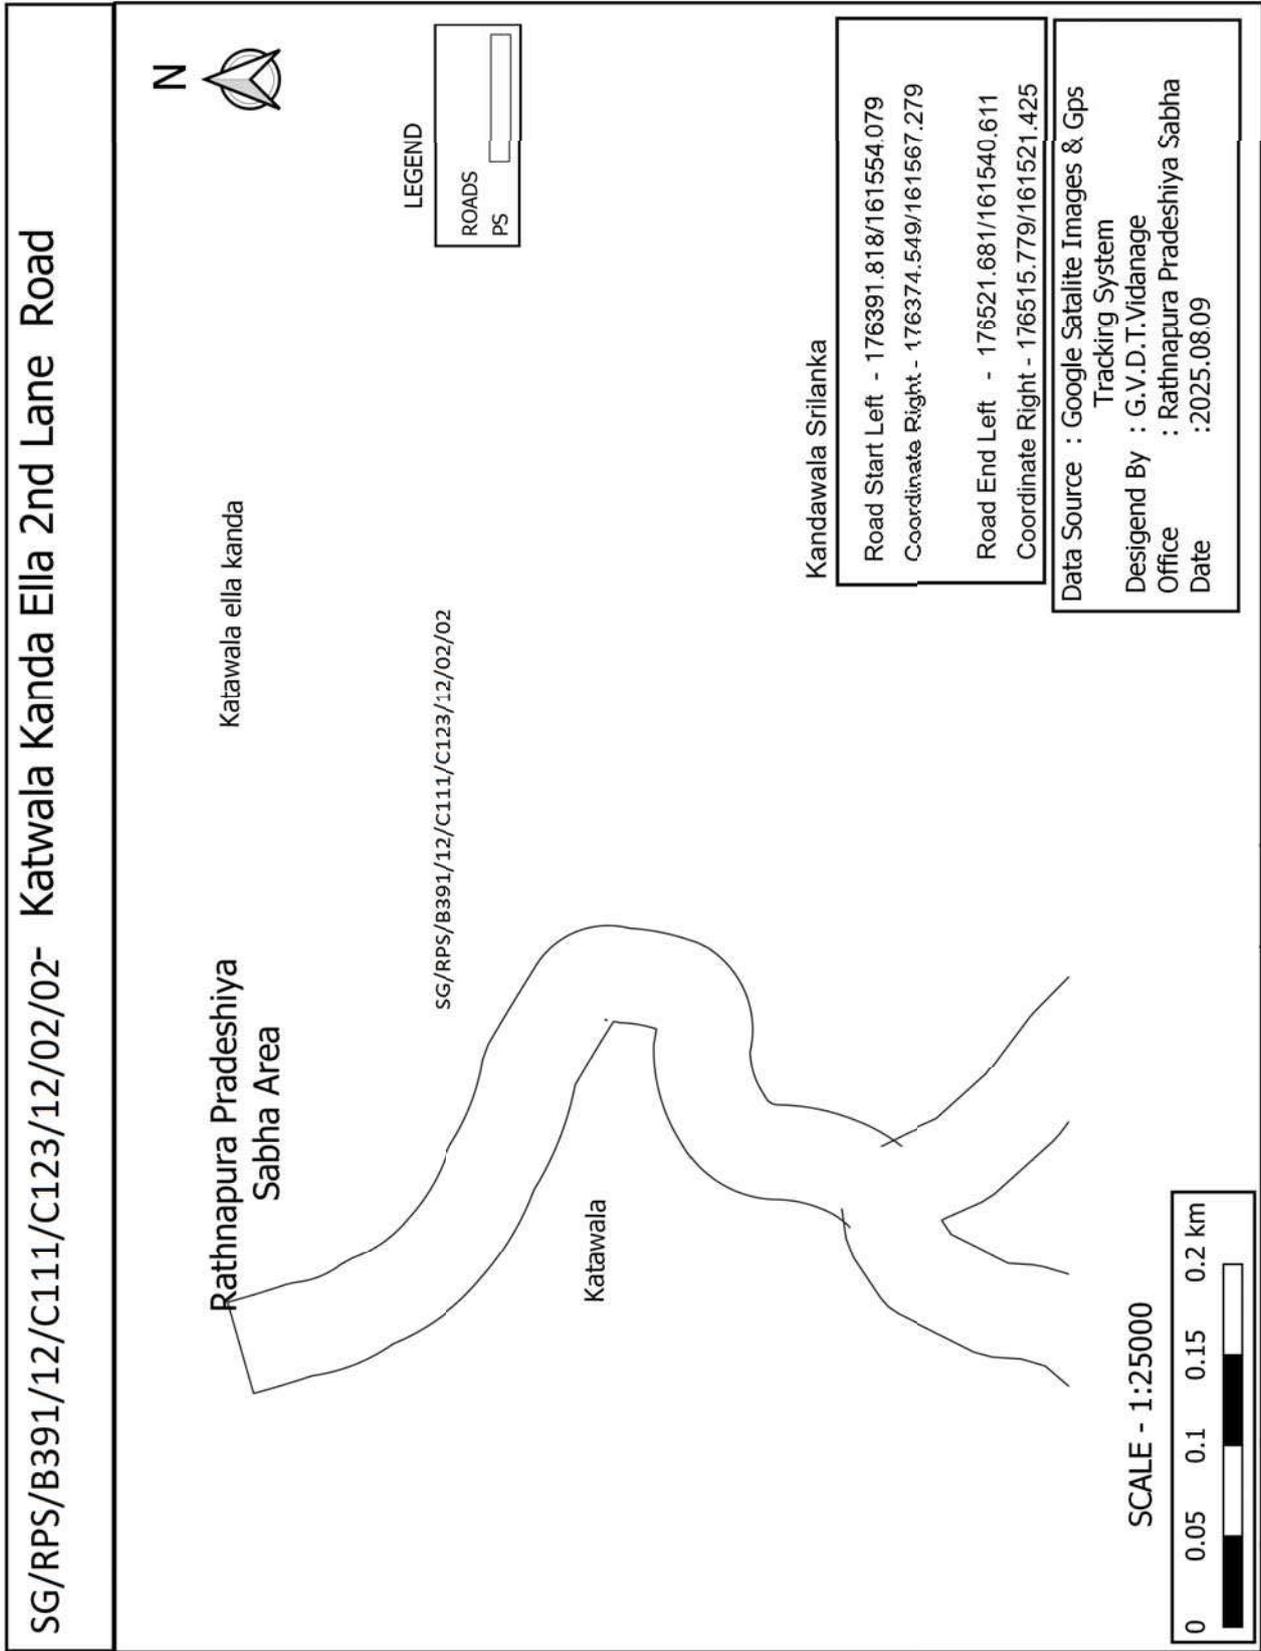

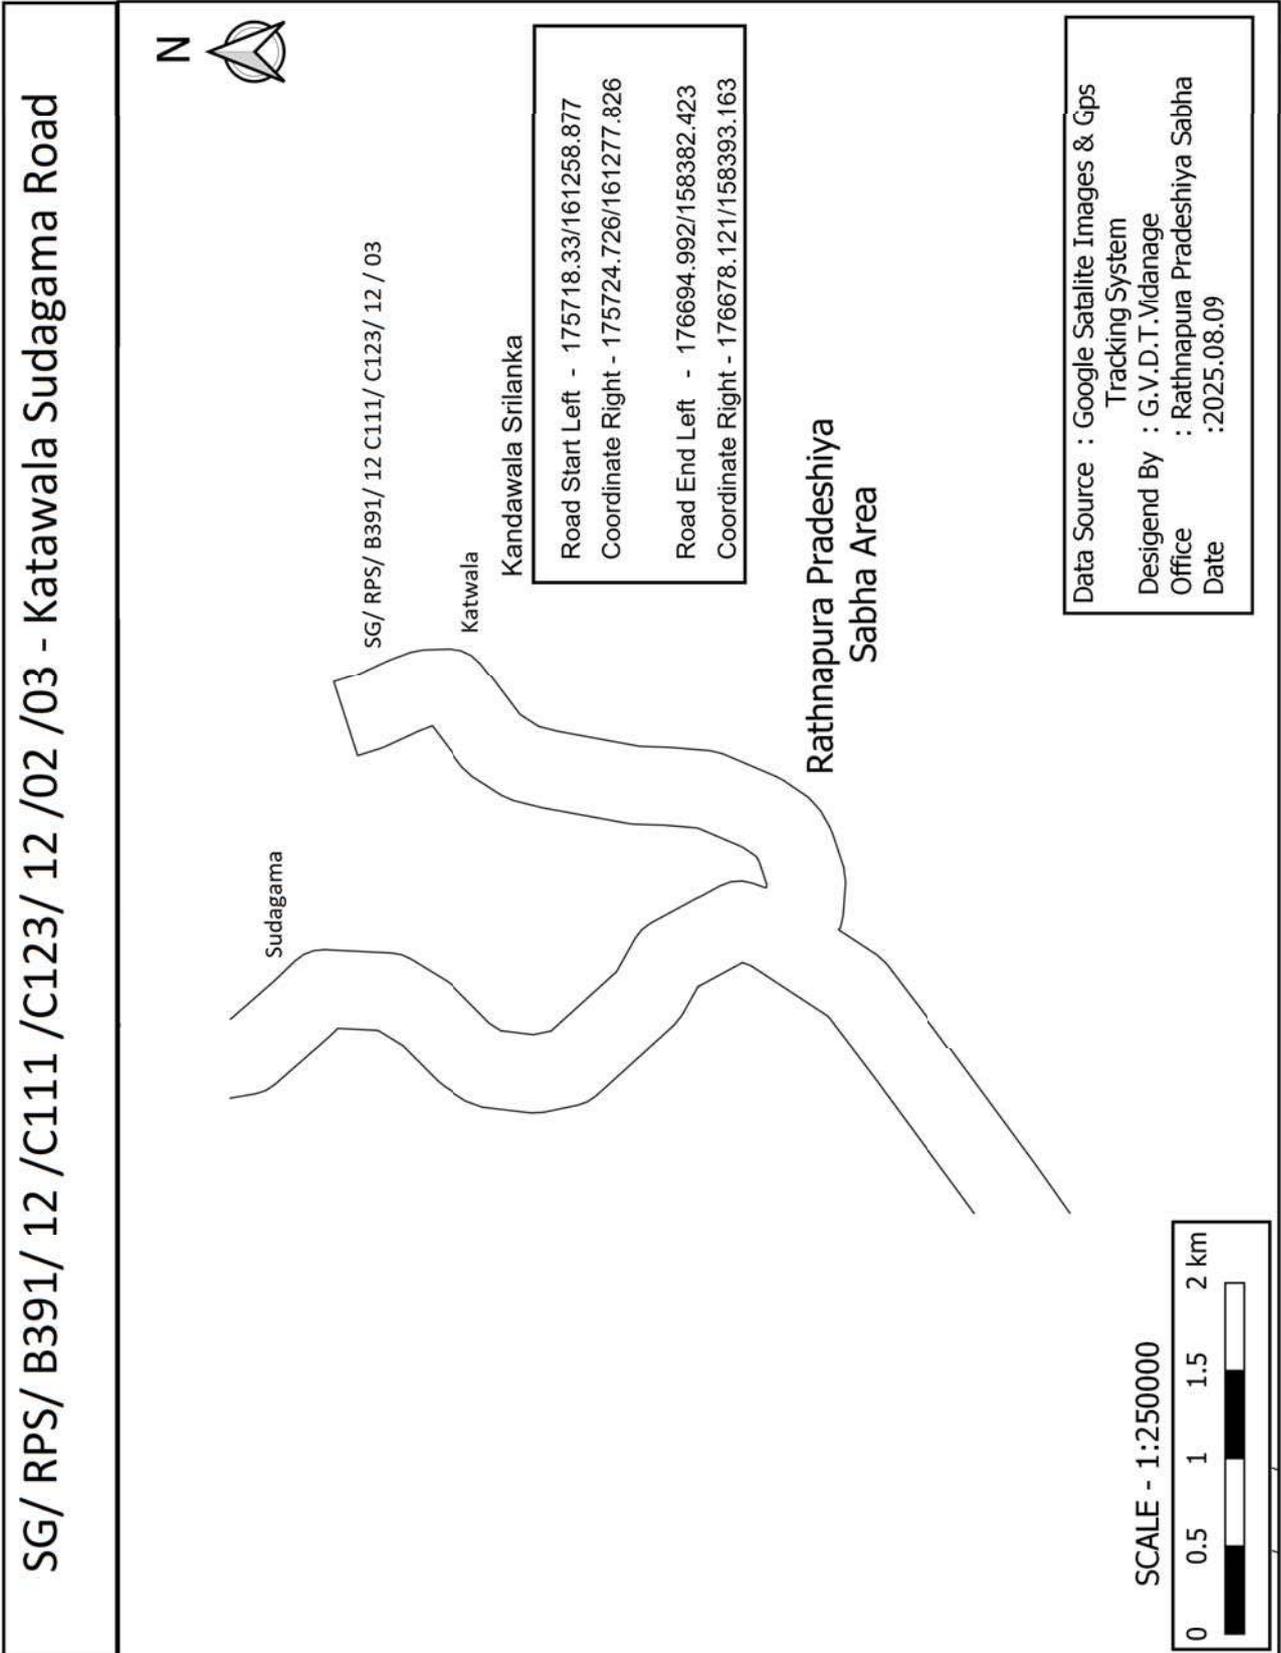

SG/ RPS/ B391/ 12/ C111 /C123 /12 /03/01 - Kanegalla Mandalagala Road



LEGEND

ROADS
PS

Rathnapura Pradeshiya Sabha Area

Mandalagal

Kanegalla

SG/ RPS/ B391/ 12/ C111 /C123/ 12 03/01

Kandawala Srilanka

Road Start Left - 176087.023/160694.105

Coordinate Right - 176067.332/160697.606

Road End Left - 174602.398/159579.098

Coordinate Right - 174591.082/159562.606


Data Source : Google Satalite Images & Gps Tracking System


Desigend By : G.V.D.T.Vidanage


Office : Rathnapura Pradeshiya Sabha


Date :2025.08.09


SCALE - 1:50000

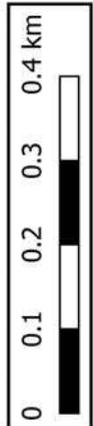


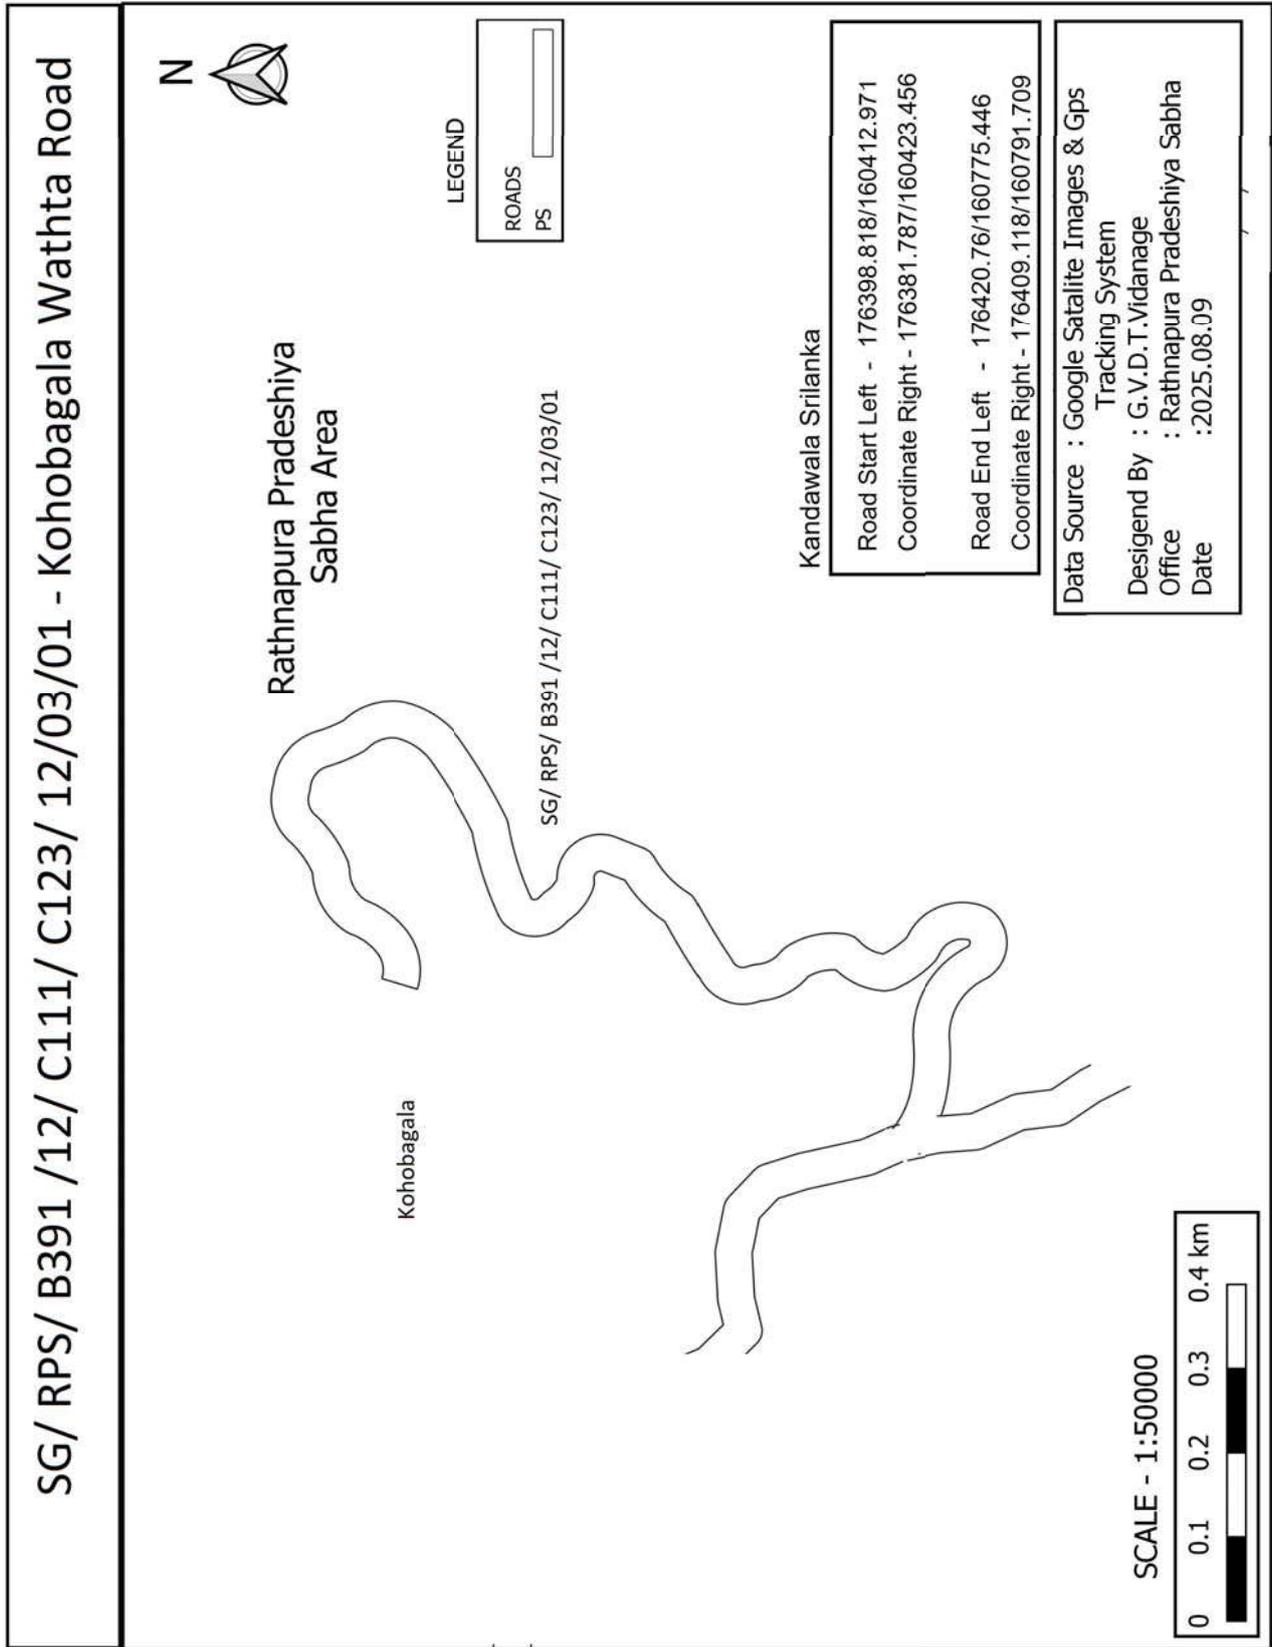

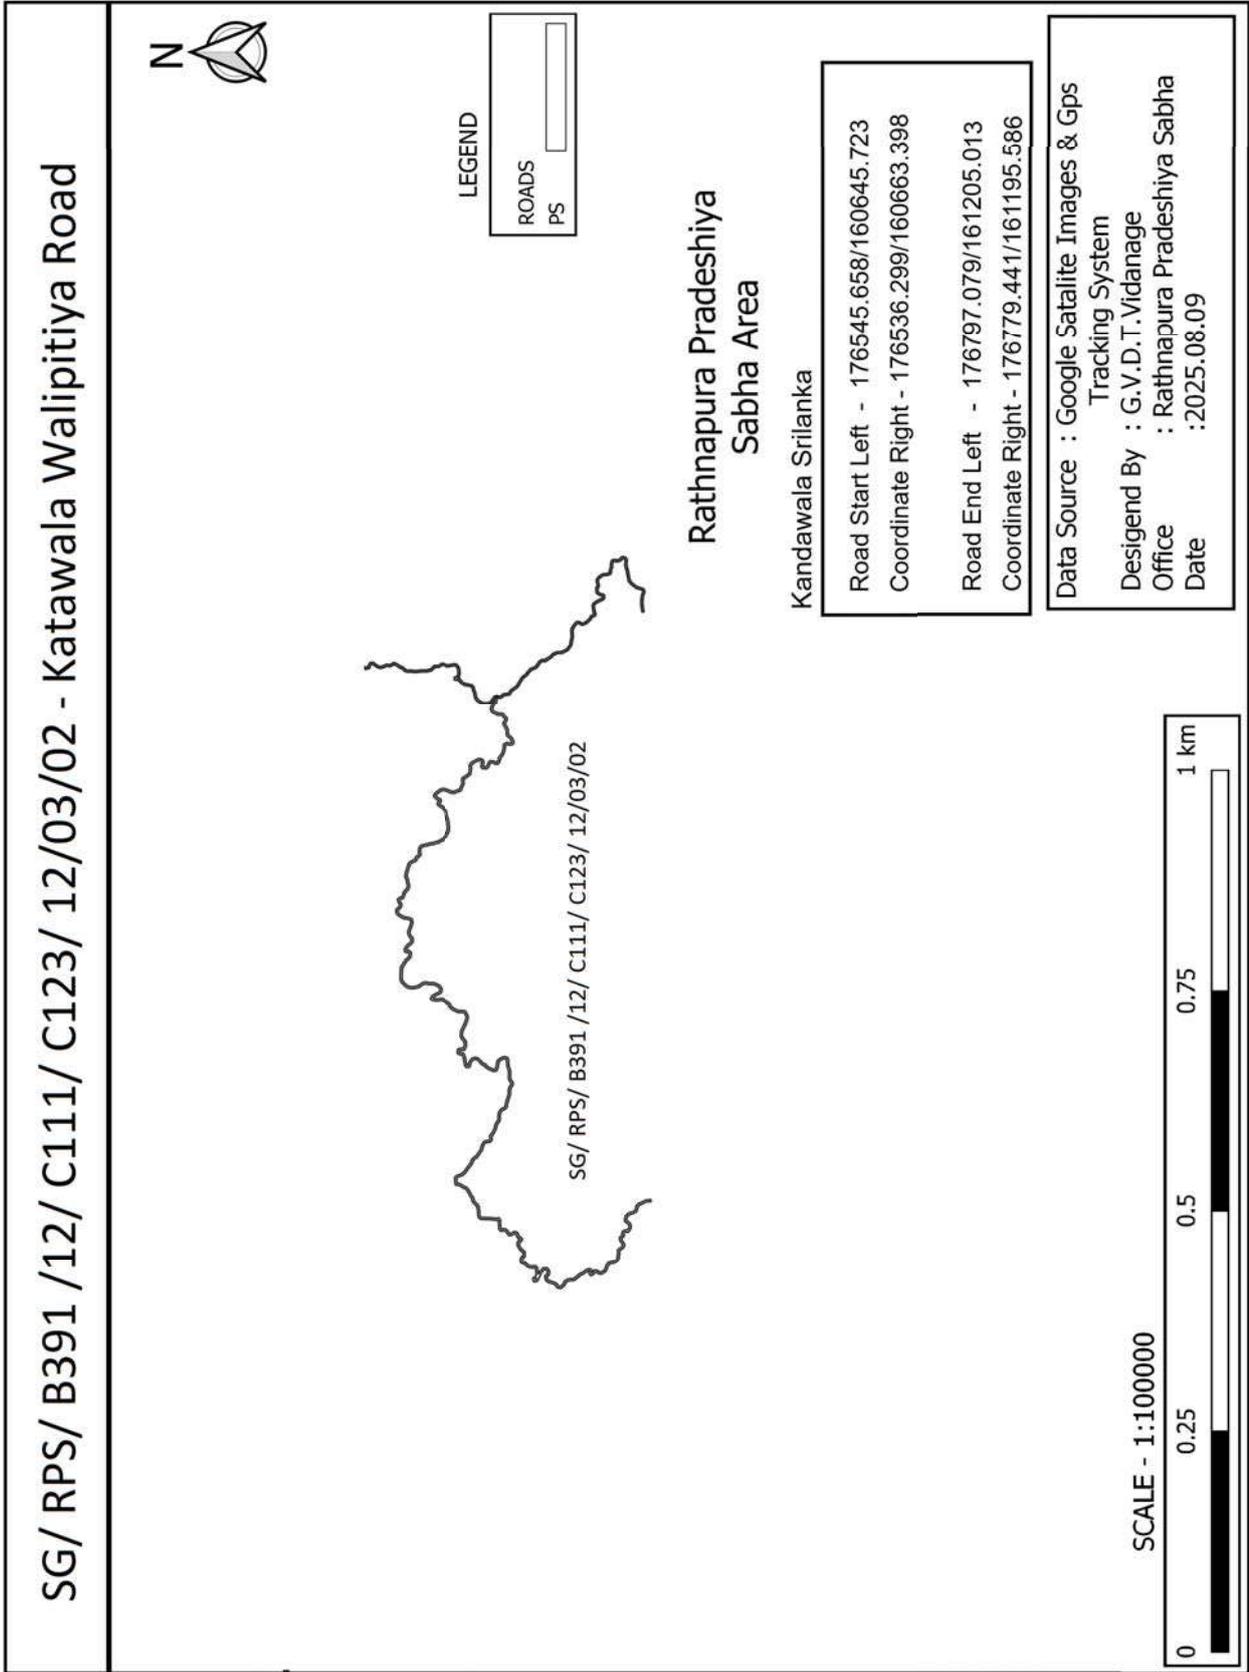

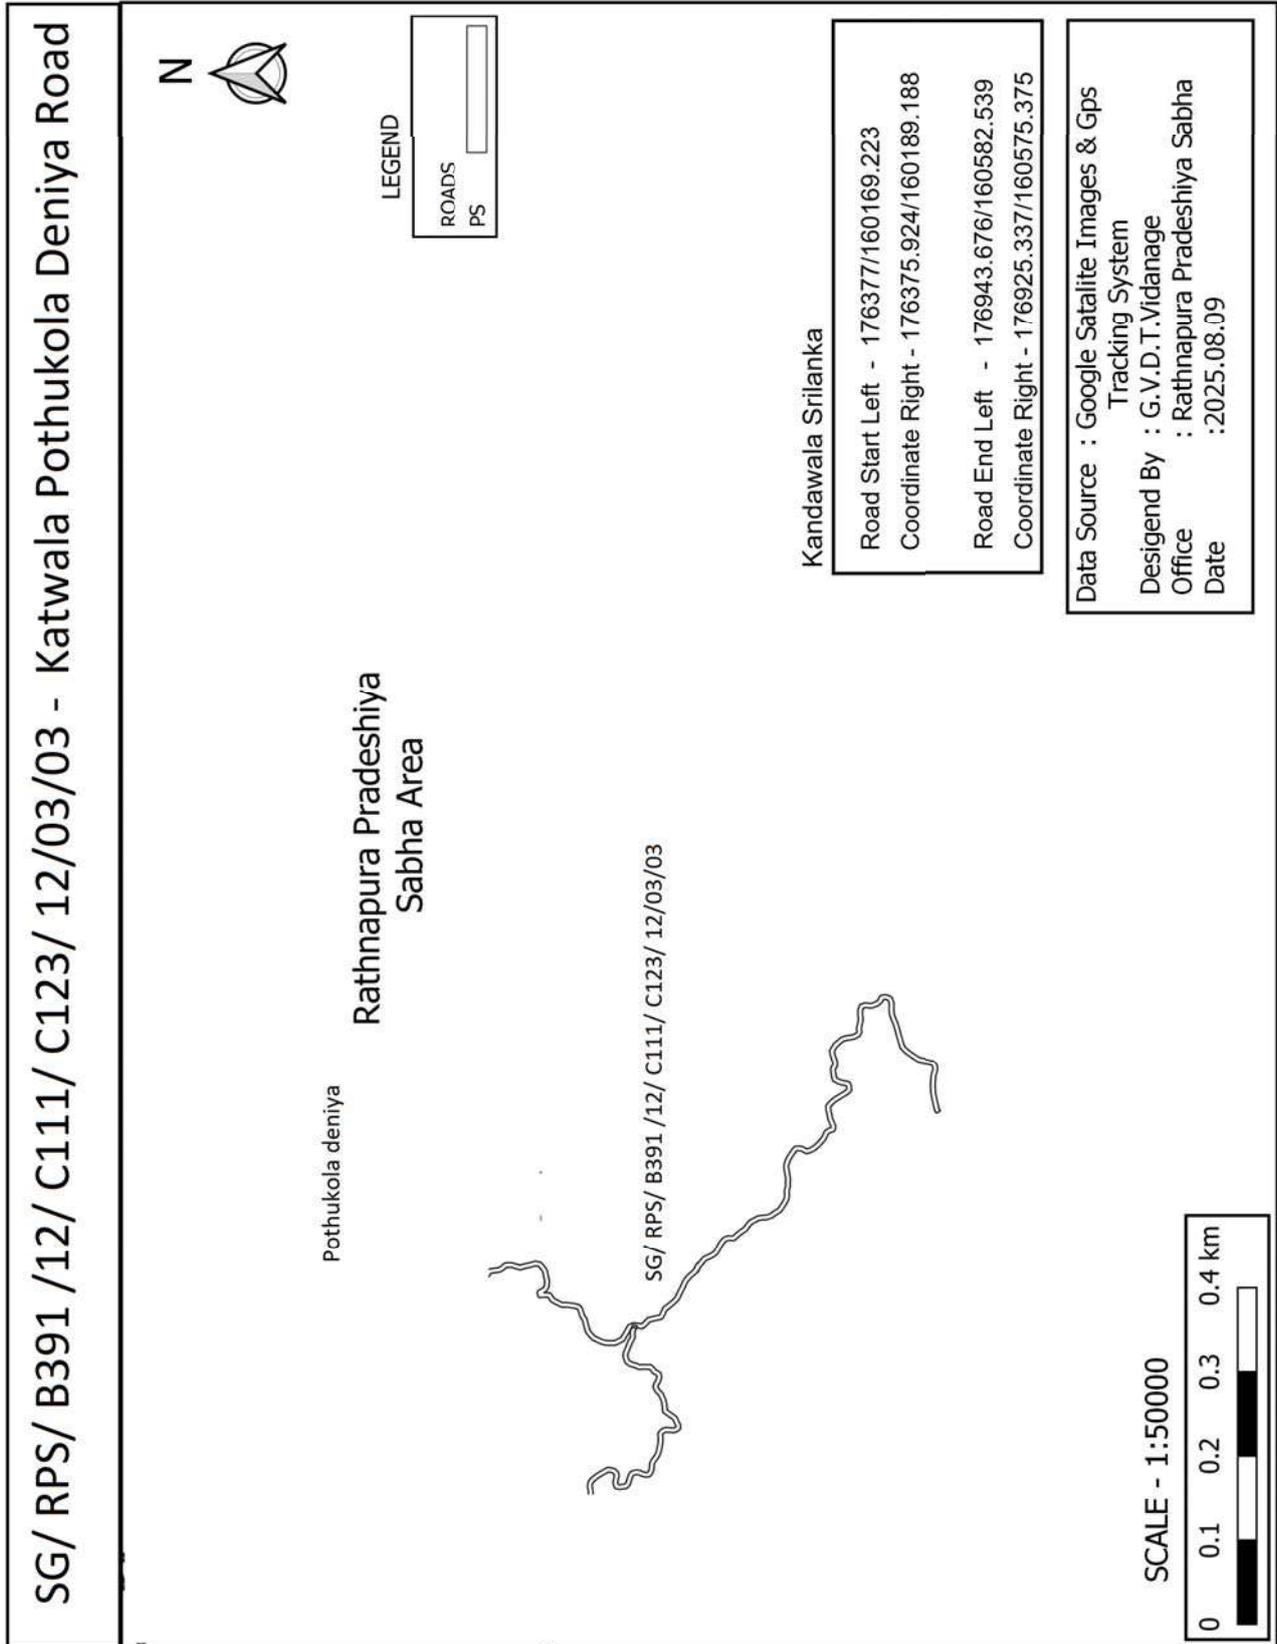

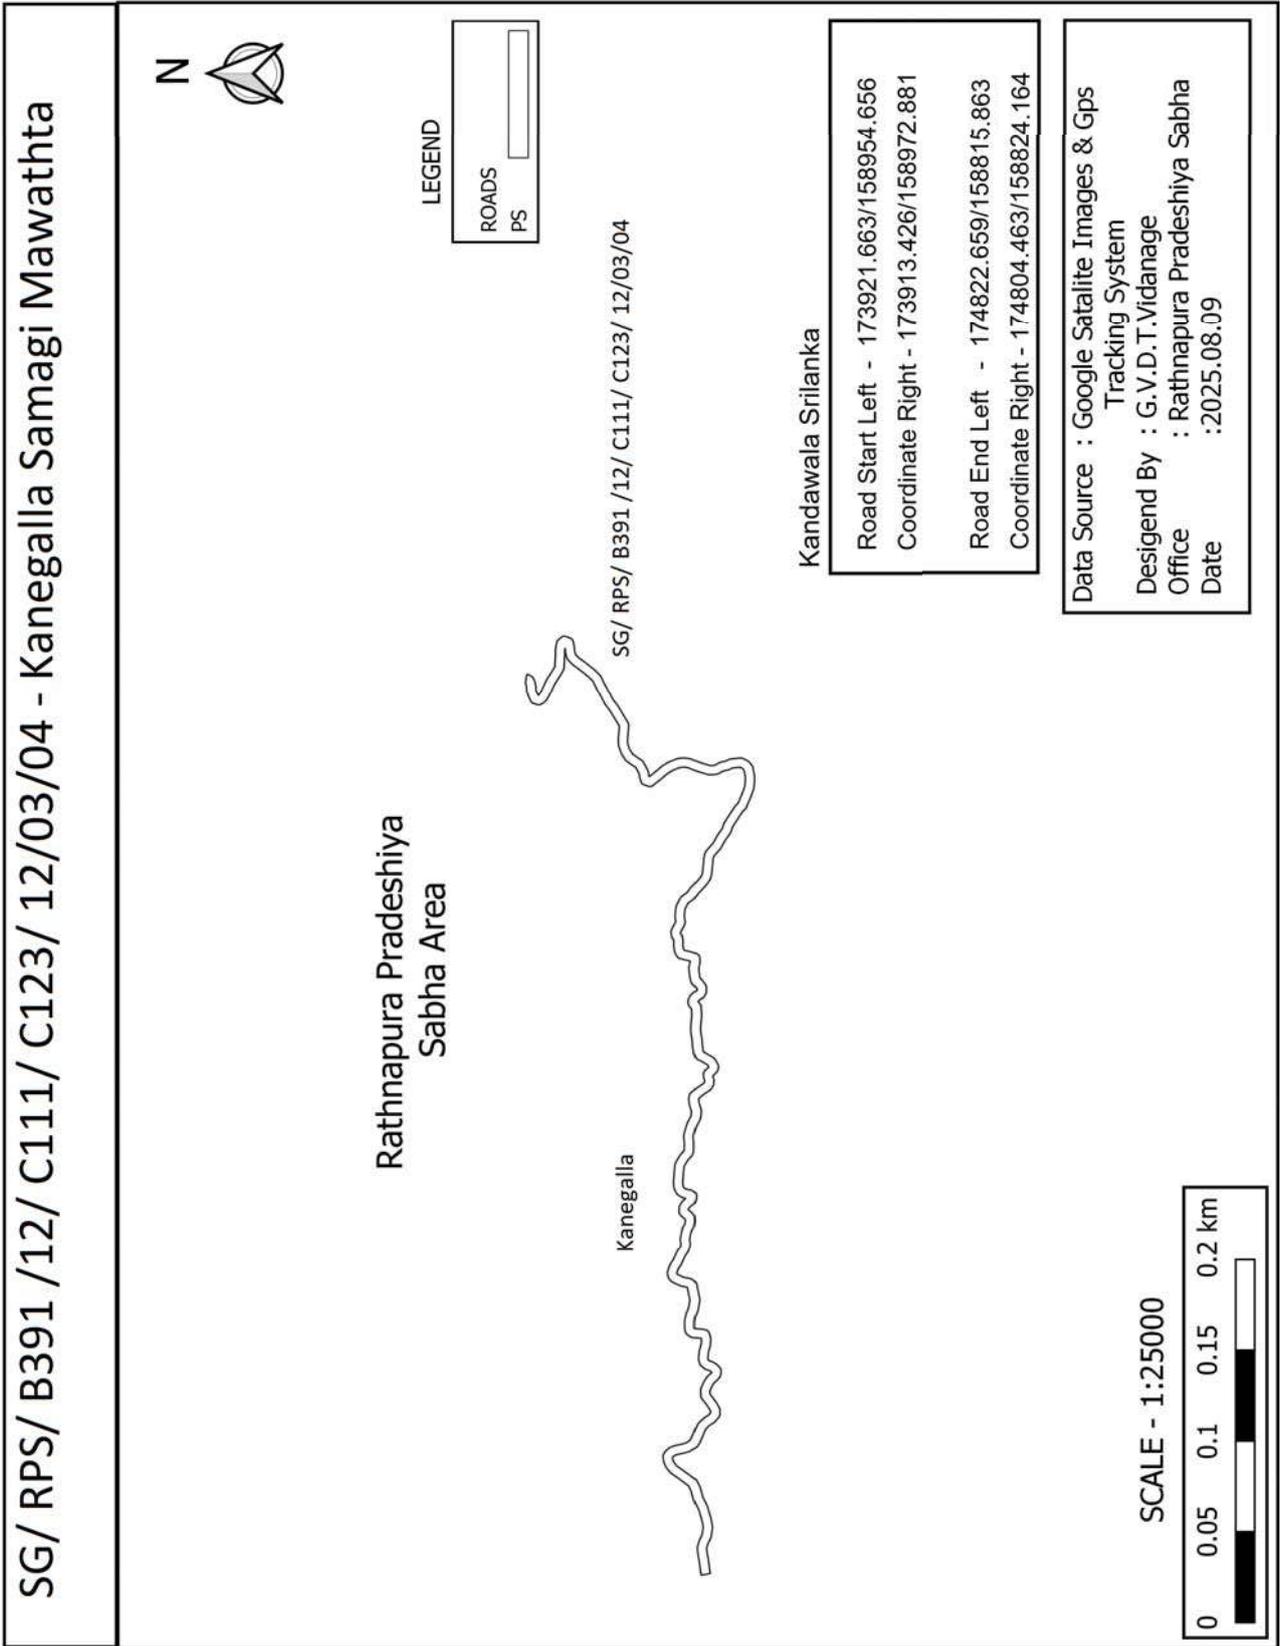

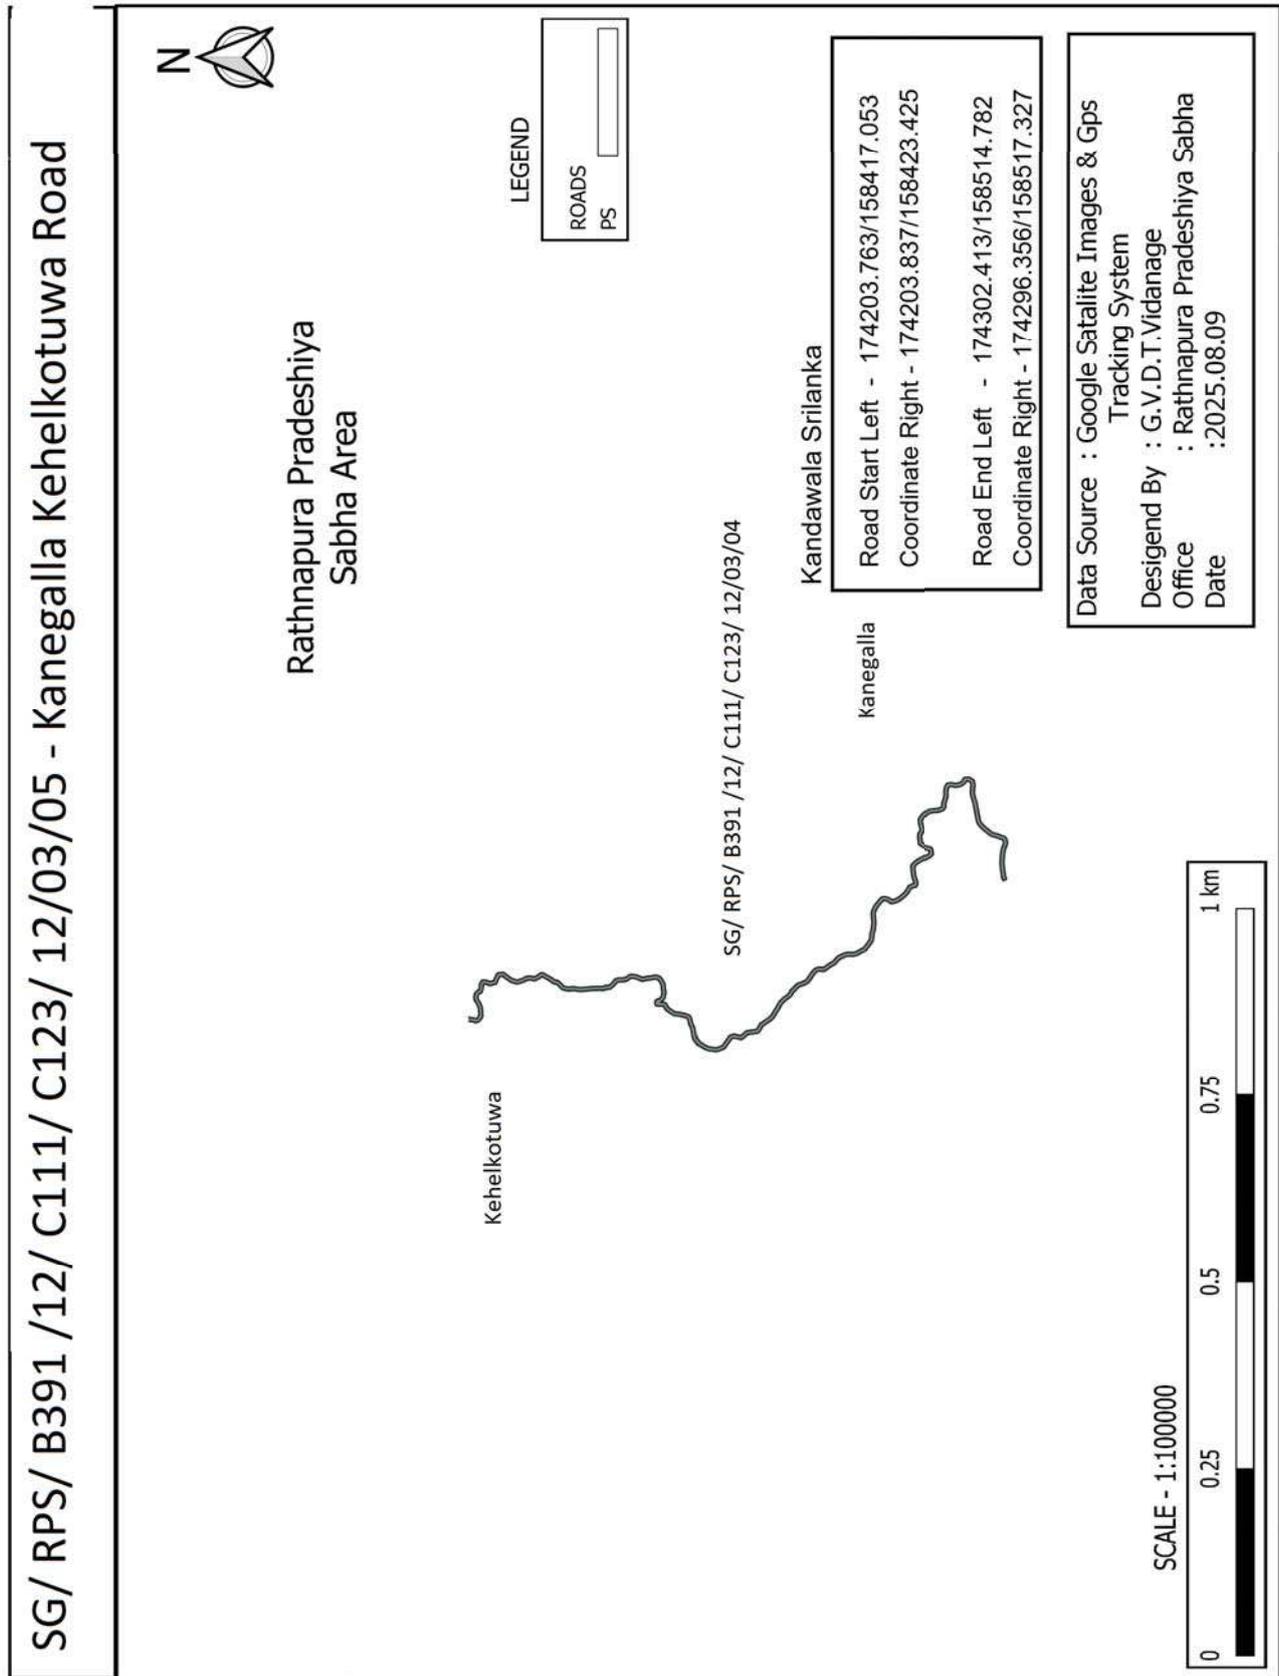

SG/RPS/B391/D116/23/01 - Udagalabada Tamil School



Udagalabada

Rathnapura Pradeshiya Sabha Area

Tamil School

SG/RPS/B391/23/01

Kandawala Srilanka


LEGEND

ROADS	
PS	

Road Start Left - 167490.139/166186.006
 Coordinate Right - 167475.35/166199.498
 Road End Left - 171118.583/167787.156
 Coordinate Right - 171113.576/167806.52

Data Source : Google Satalite Images & Gps
 Tracking System
 Desigend By : G.V.D.T.Vidanage
 Office : Rathnapura Pradeshiya Sabha
 Date :2025.08.09

SCALE - 1:50000

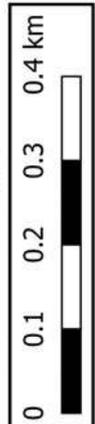

SG/RPS/B391/D116/23/01/01 - Udagalabada akkara 04 Road




Rathnapura Pradeshiya
Sabha Area

Udagalabada akkara 04

Udagalabada

SG/RPS/B391/D116/23/01/01

LEGEND

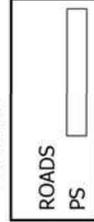

Kandawala Srilanka

Road Start Left - 167566.524/166184.188

Coordinate Right - 167551.915/166197.861

Road End Left - 167761.347/166817.099

Coordinate Right - 167742.771/166809.684

Tamil School

SCALE - 1:25000



Data Source : Google Satalite Images & Gps

Tracking System

Desigend By : G.V.D.T.Vidanage

Office : Rathnapura Pradeshiya Sabha

Date : 2025.08.09

SG/RPS/B391/D116/23/01/02 -Galabada Low Division Road




Rathnapura Pradeshiya
Sabha Area

LEGEND

ROADS	
PS	

SG/RPS/B391/D116/23/01/02

Udagalabada

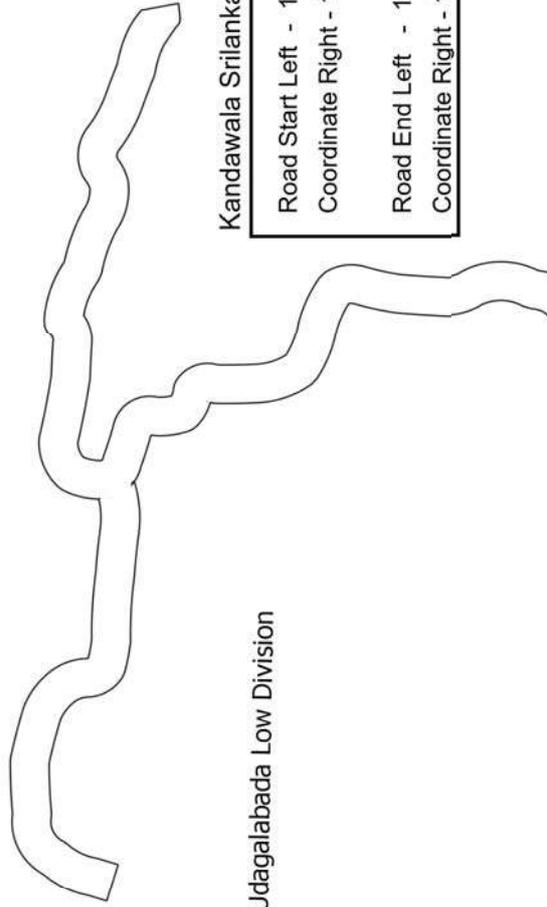


Kandawala Srilanka

Udagalabada Low Division

Road Start Left - 167601.416/166336.138
Coordinate Right - 167578.281/166339.227
Road End Left - 167681.882/166348.902
Coordinate Right - 167674.958/166367.666

SCALE - 1:25000

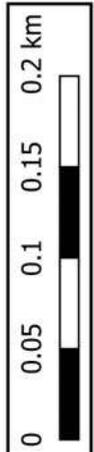

Data Source : Google Satalite Images & Gps
Tracking System
Desigend By : G.V.D.T.Vidanage
Office : Rathnapura Pradeshiya Sabha
Date : 2025.08.09

SG/RPS/B391/D116/23/01/02/01 - Galabada Pahala Kotasa 1st Lane



Udagalabada Low Division

Rathnapura Pradeshiya Sabha Area


Udagalabada

SG/RPS/B391/D116/23/01/02/01

Kandawala Srilanka

Road Start Left - 167506.723/166604.61
 Coordinate Right - 167499.662/166623.826
 Road End Left - 167719.631/166765.183
 Coordinate Right - 167700.348/166768.752

LEGEND

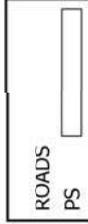


SCALE - 1:25000




Data Source : Google Satalite Images & Gps Tracking System
 Desigend By : G.V.D.T.Vidanage
 Office : Rathnapura Pradeshiya Sabha
 Date :2025.08.09

SG/RPS/B391/D116/23/01/03 - Gaikadura Uda Kella wathu Niwasa Road

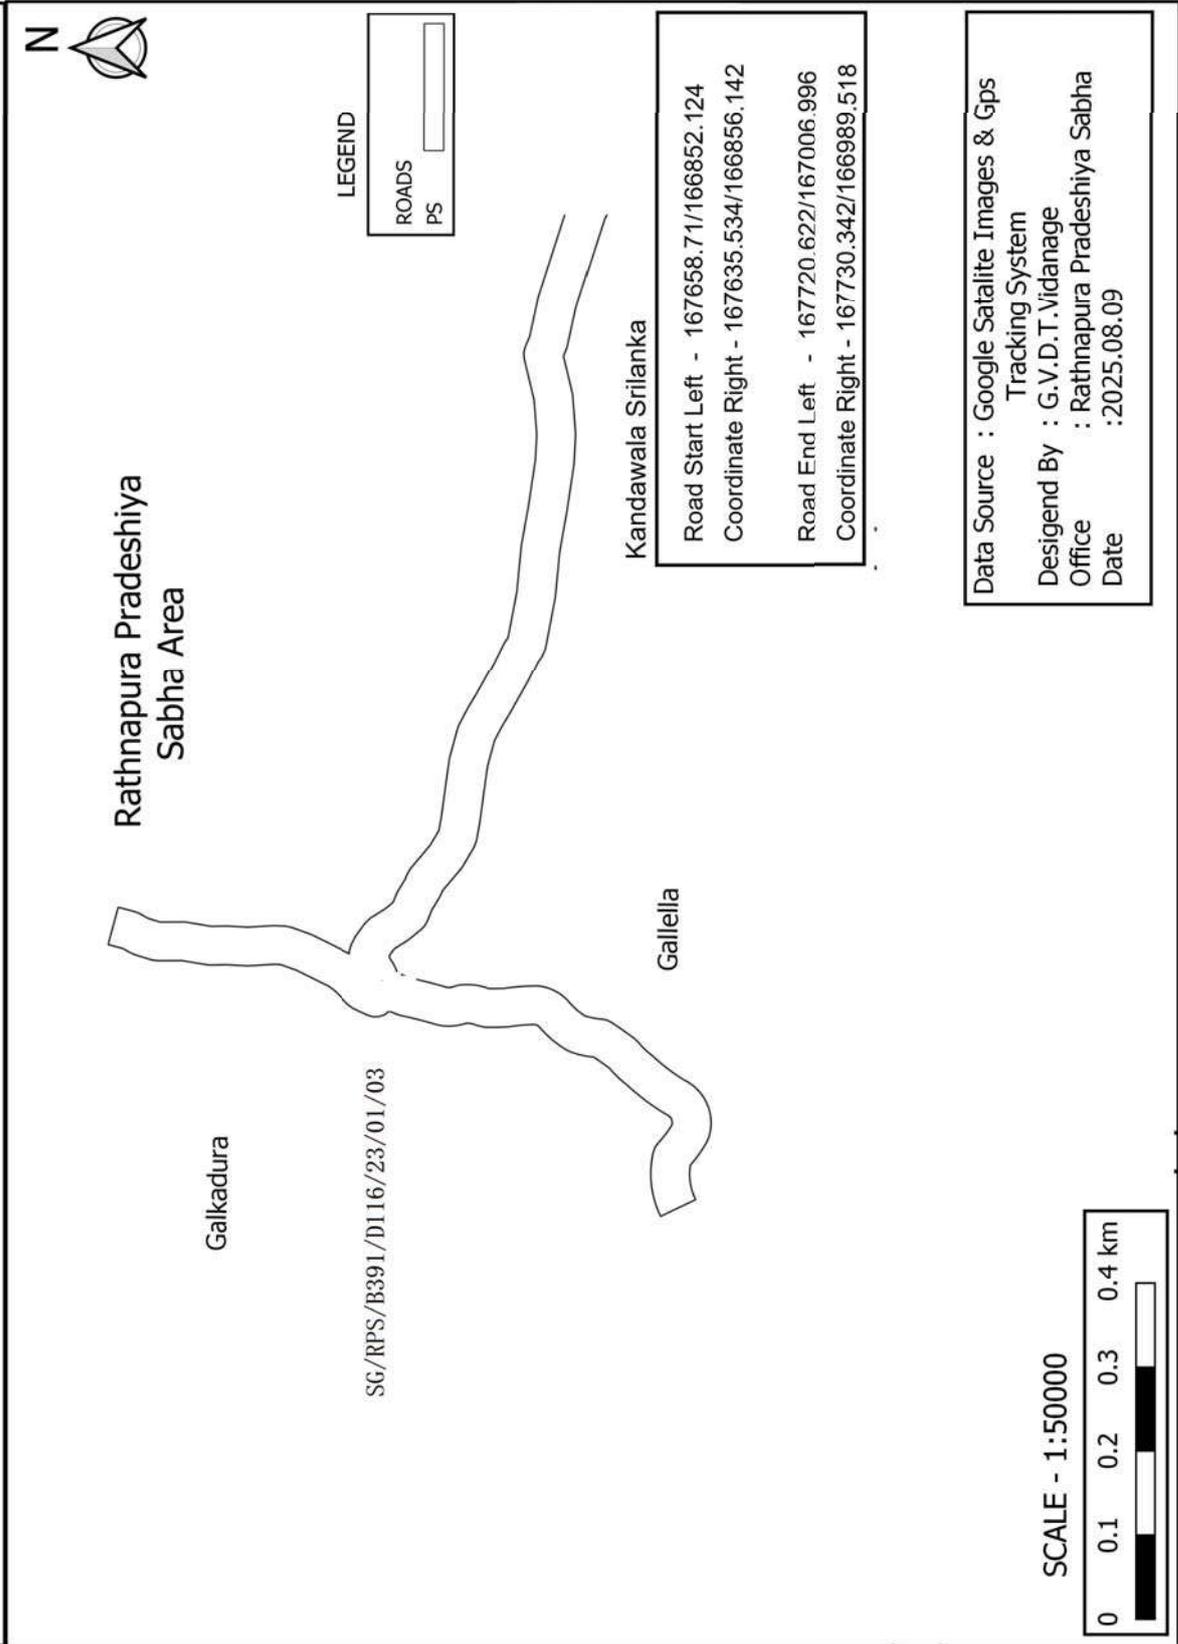

SG/RPS/B391/D116/23/01/04 - Galabada water tarnk road

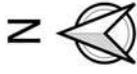


Rathnapura Pradeshiya
Sabha Area

LEGEND

ROADS
PS

Galabada

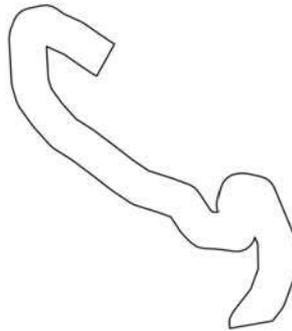

SG/RPS/B391/D116/23/01/04

Kandawala Srilanka

Road Start Left - 167741.645/166510.859

Coordinate Right - 167723.28/166519.952

Road End Left - 167737.62/166302.078

Coordinate Right - 167731.728/166321.192

Data Source : Google Satalite Images & Gps
Tracking System

Desigend By : G.V.D.T.Vidanage

Office : Rathnapura Pradeshiya Sabha


Date :2025.08.09

SCALE - 1:50000

0 0.1 0.2 0.3 0.4 km



SG/RPS/B391/D116/23/16 - Galkadura Wanumere Road

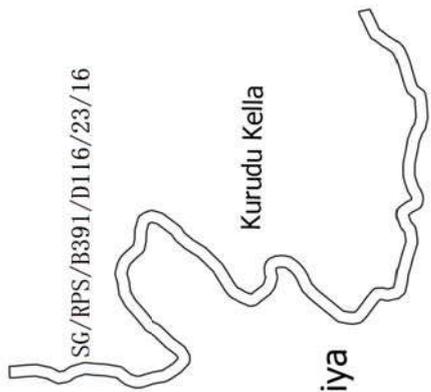

Galkadura

Kurudu Kella

Rathnapura Pradeshiya Sabha Area

LEGEND


ROADS
PS

Kandawala Srilanka


Road Start Left - 168038.282/166017.175
Coordinate Right - 168034.969/166036.898
Road End Left - 167892.999/165909.453
Coordinate Right - 167874.97/165918.111

Data Source : Google Satalite Images & Gps Tracking System
Desigend By : G.V.D.T.Vidanage
Office : Rathnapura Pradeshiya Sabha
Date :2025.08.09

SCALE - 1:250000

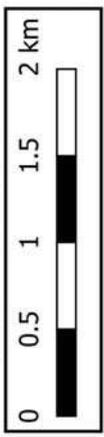

SG/RPS/B391/D116/23/02/01 - Koladagala Henyaya Road

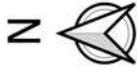

LEGEND

ROADS
PS

SG/RPS/B391/D116/23/02/01

Koladagala

Henyaya Road

Rathnapura Pradeshiya Sabha Area


Kandawala Srilanka

Road Start Left - 168355.496/166181.3
Coordinate Right - 168335.865/166185.126
Road End Left - 168957.085/165546.11
Coordinate Right - 168957.489/165566.107

Data Source : Google Satalite Images & Gps Tracking System
Desigend By : G.V.D.T.Vidanage
Office : Rathnapura Pradeshiya Sabha
Date :2025.08.09

SCALE - 1:250000



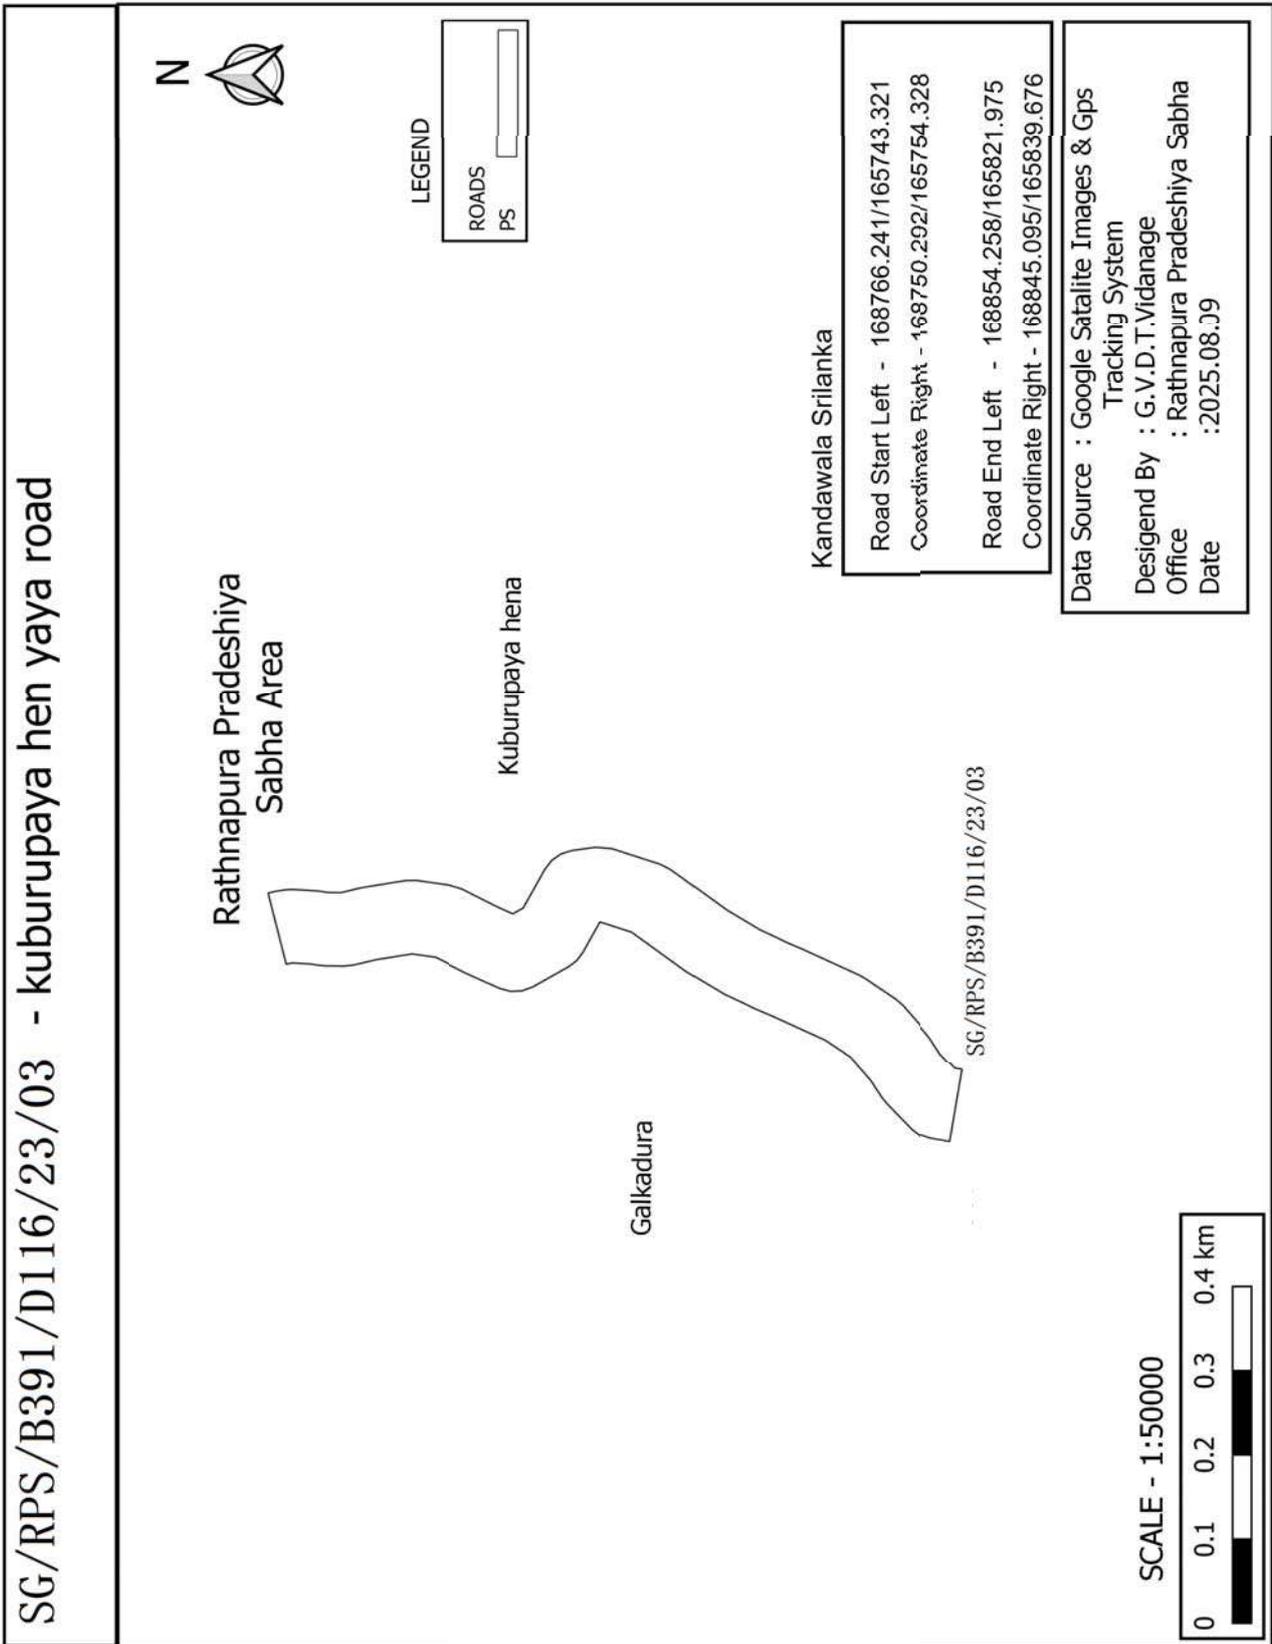

SG/RPS/B391/D116/23/04 - Ethtota thalawakale henyaya Road



Rathnapura Pradeshiya
Sabha Area

Ehtota

SG/RPS/B391/D116/23/04

LEGEND



Thalawa kale


Kandawala Srilanka


Road Start Left - 168815.943/166757.893
Coordinate Right - 168820.851/166777.571

Road End Left - 168636.001/166709.089
Coordinate Right - 168632.643/166728.565

Data Source : Google Satalite Images & Gps
Tracking System
Desigend By : G.V.D.T.Vidanage
Office : Rathnapura Pradeshiya Sabha
Date :2025.08.09


SCALE - 1:500000

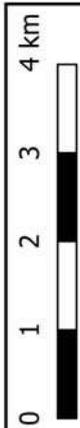

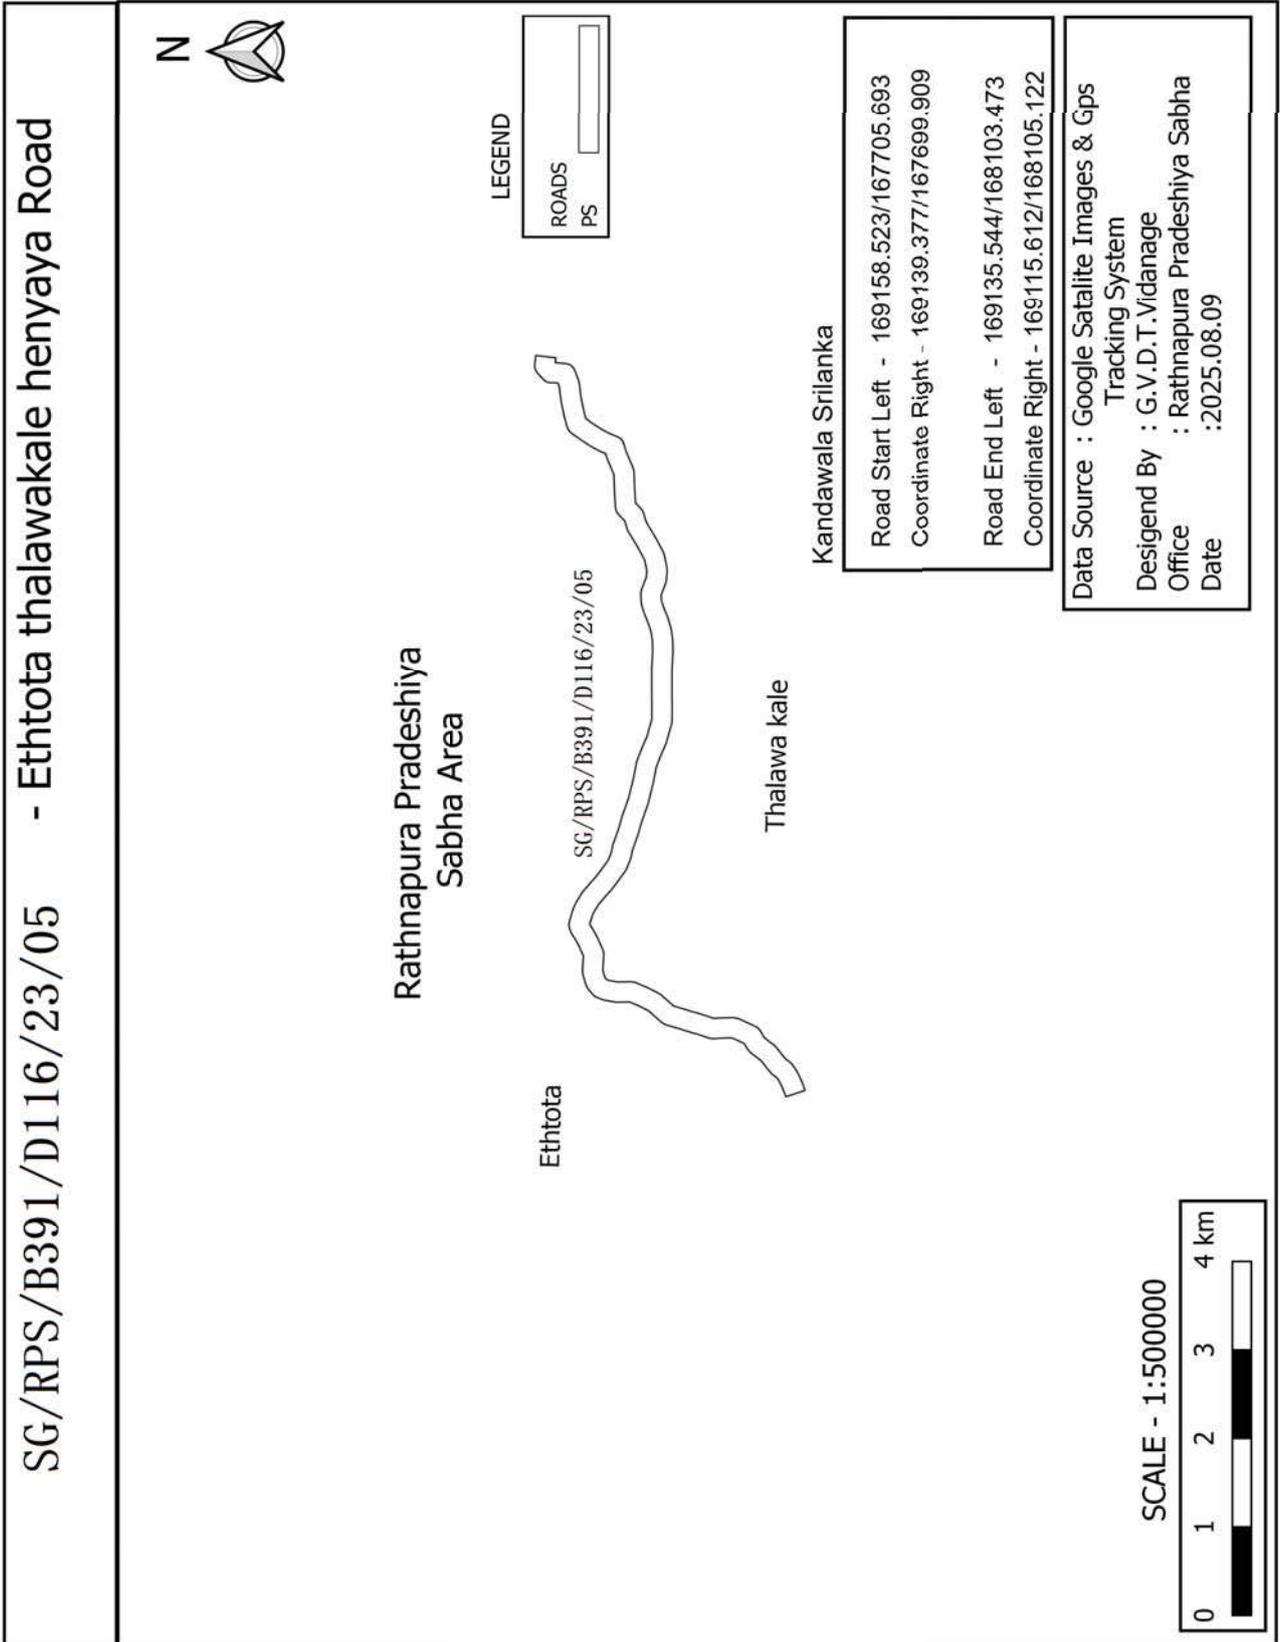

SG/RPS/B391/D116/23/06 - Athtoya Lelugala Ella

Rathnapura Pradeshiya
Sabha Area

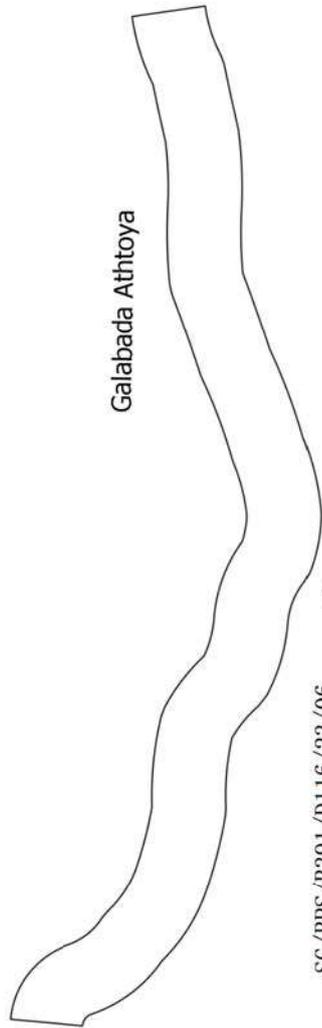

LEGEND


ROADS	
PS	


Kandawala Srilanka

Road Start Left - 169189.074/167692.293
Coordinate Right - 169170.069/167698.522
Road End Left - 169434.565/168429.983
Coordinate Right - 169414.698/168427.681

Data Source : Google Satalite Images & Gps
Tracking System
Desigend By : G.V.D.T.Vidanage
Office : Rathnapura Pradeshiya Sabha
Date :2025.08.09

SCALE - 1:50000

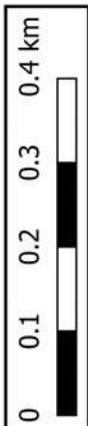

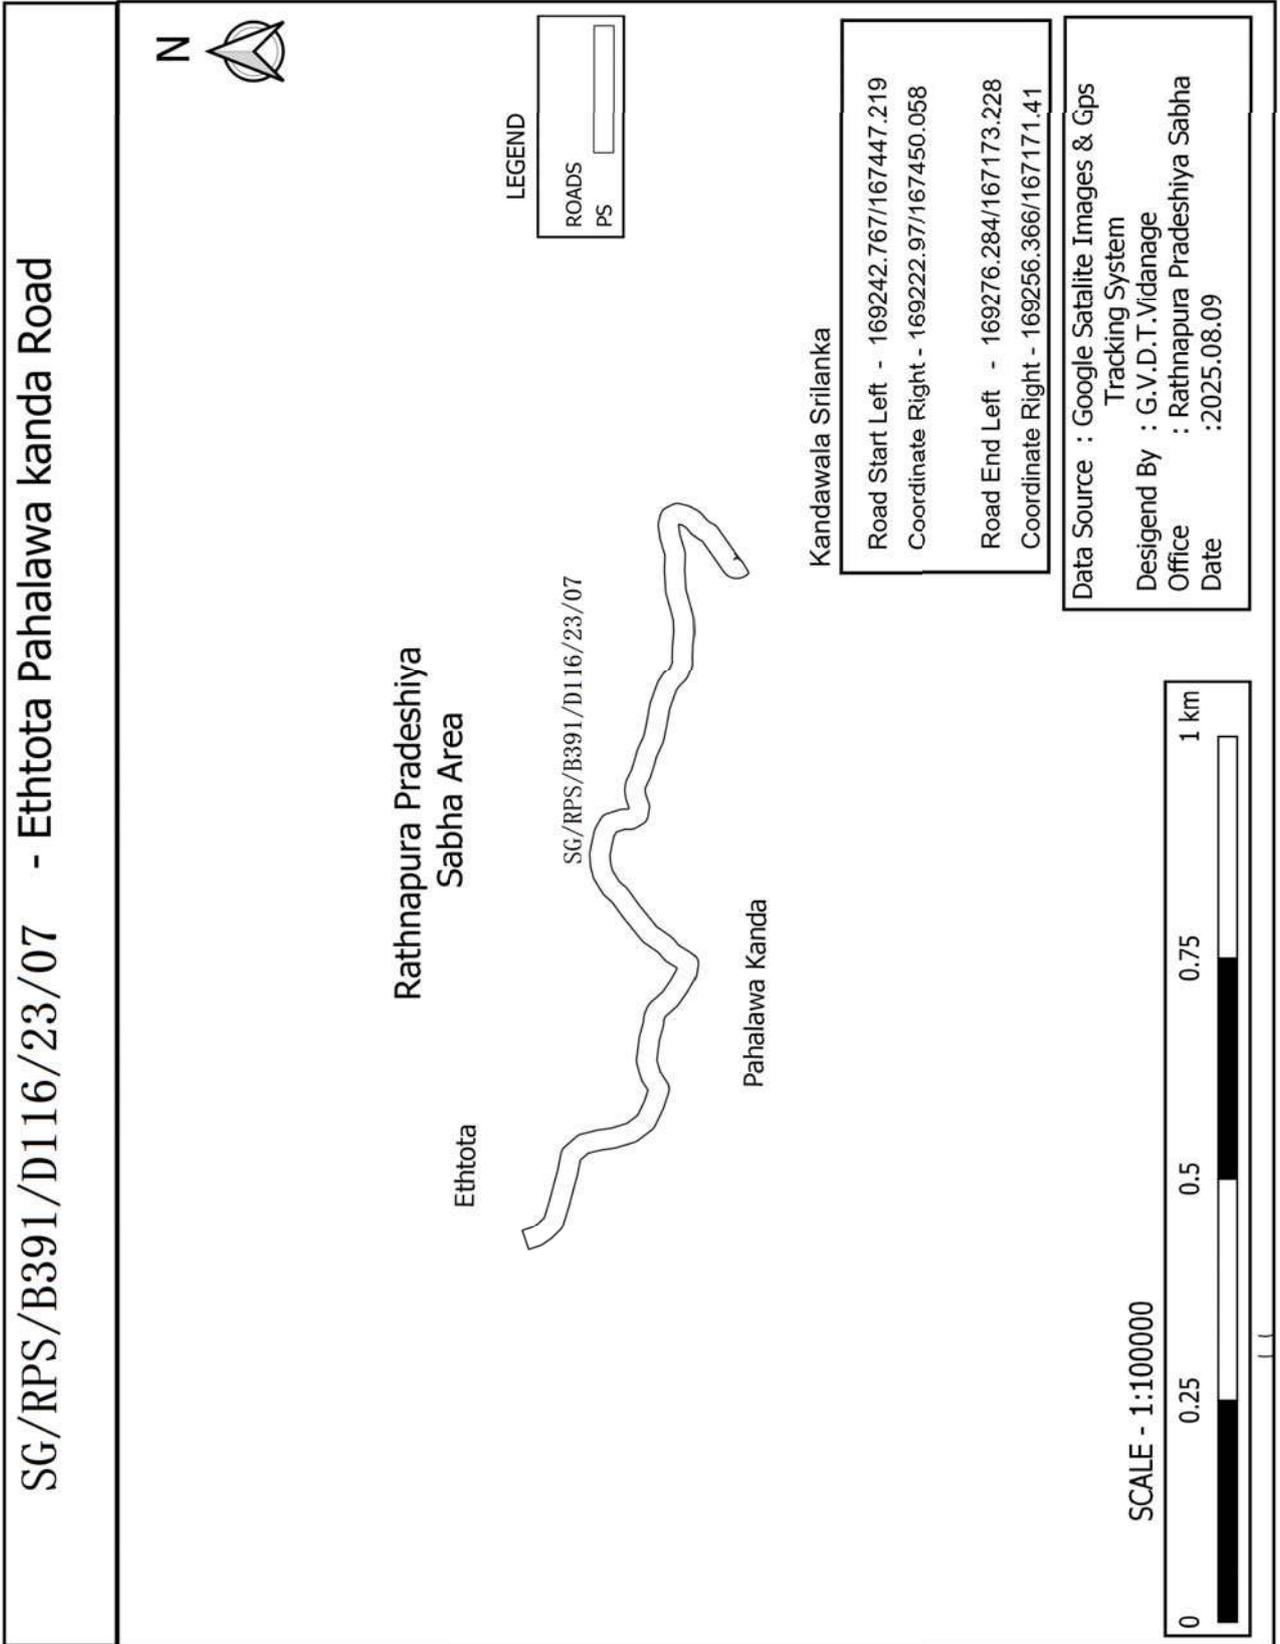

SG/RPS/B391/D116/23/08 - Thanakola Kella Road



thanakola kella
 SG/RPS/B391/D116/23/08
 Rathnapura Pradeshiya
 Sabha Area

LEGEND

ROADS	
PS	

Samansirigama

Kandawala Srilanka

Road Start Left - 169313.229/167538.124
 Coordinate Right - 169321.275/167550.26


Road End Left - 169536.555/166883.378
 Coordinate Right - 169530.187/166864.419


Data Source : Google Satalite Images & Gps
 Tracking System
 Designd By : G.V.D.T.Vidanage
 Office : Rathnapura Pradeshiya Sabha
 Date :2025.08.09


Dolawa


SCALE - 1:100000




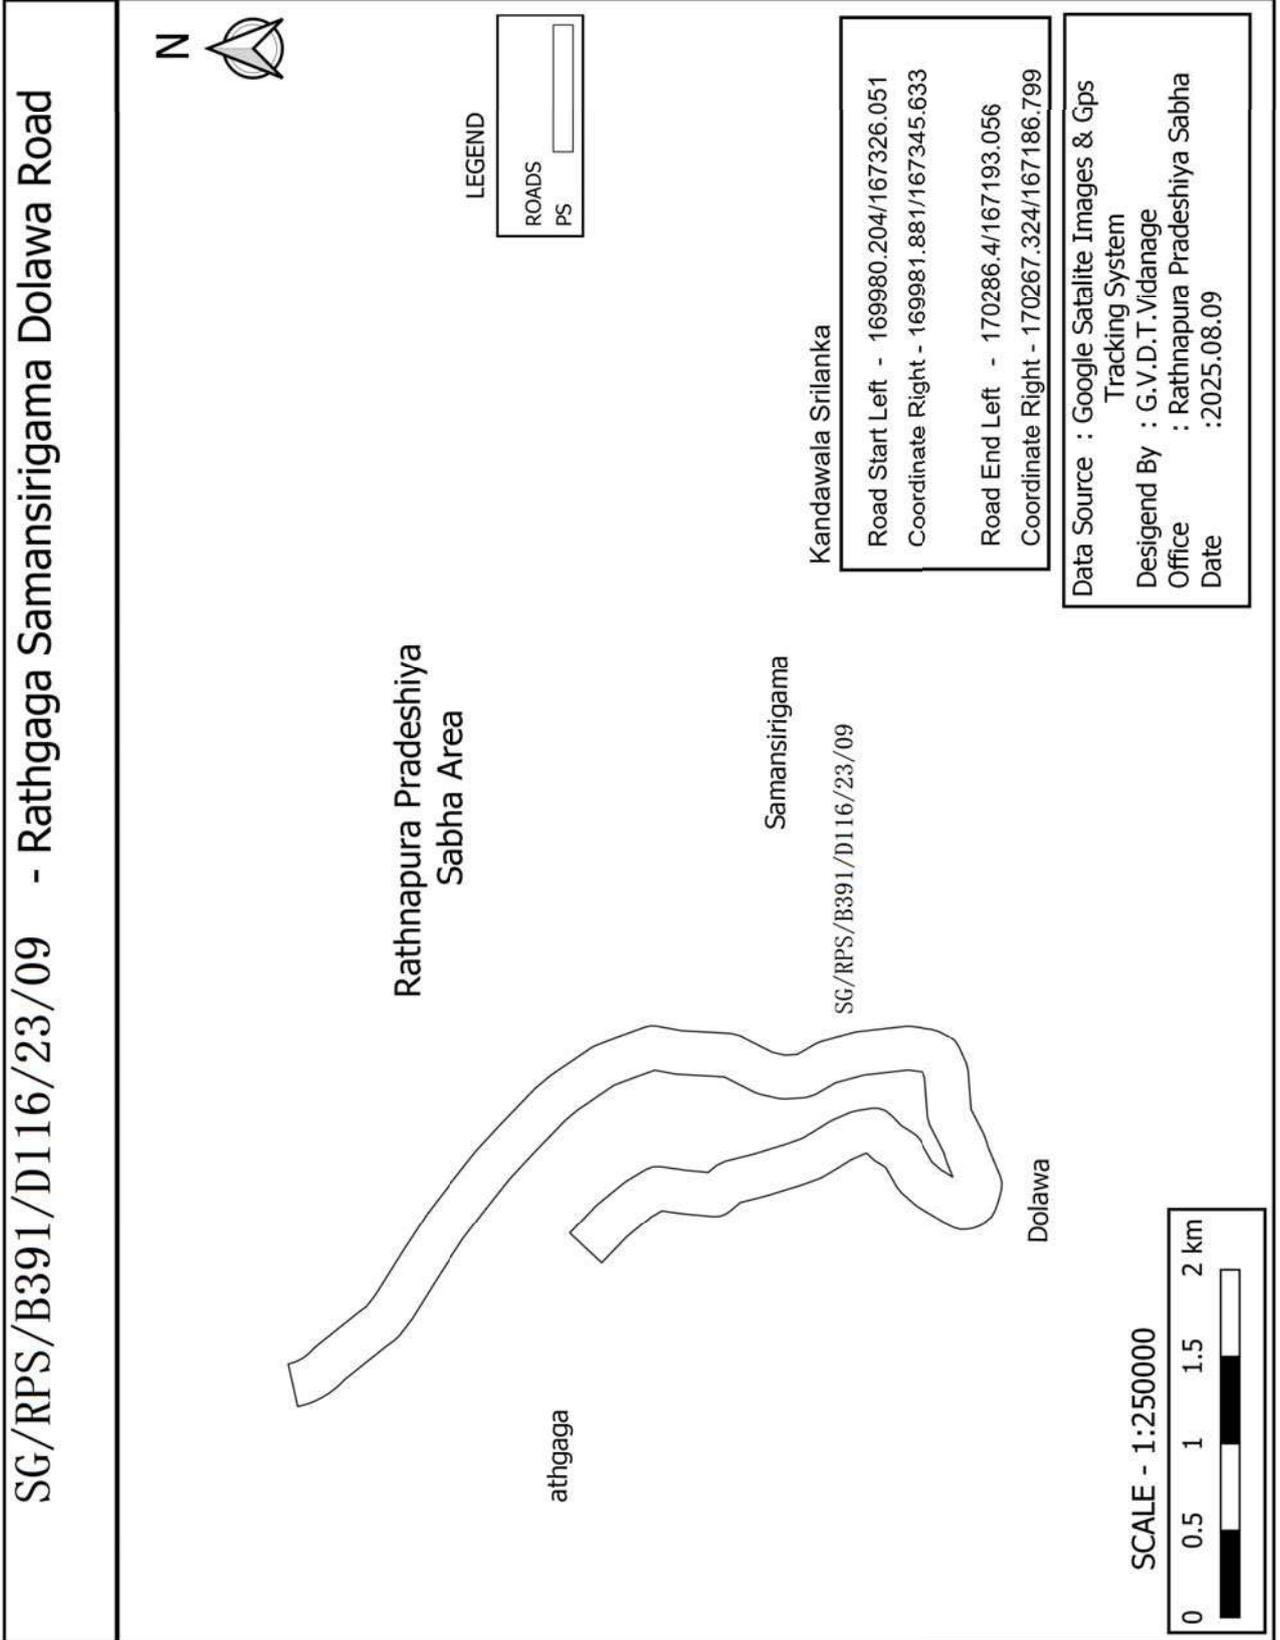

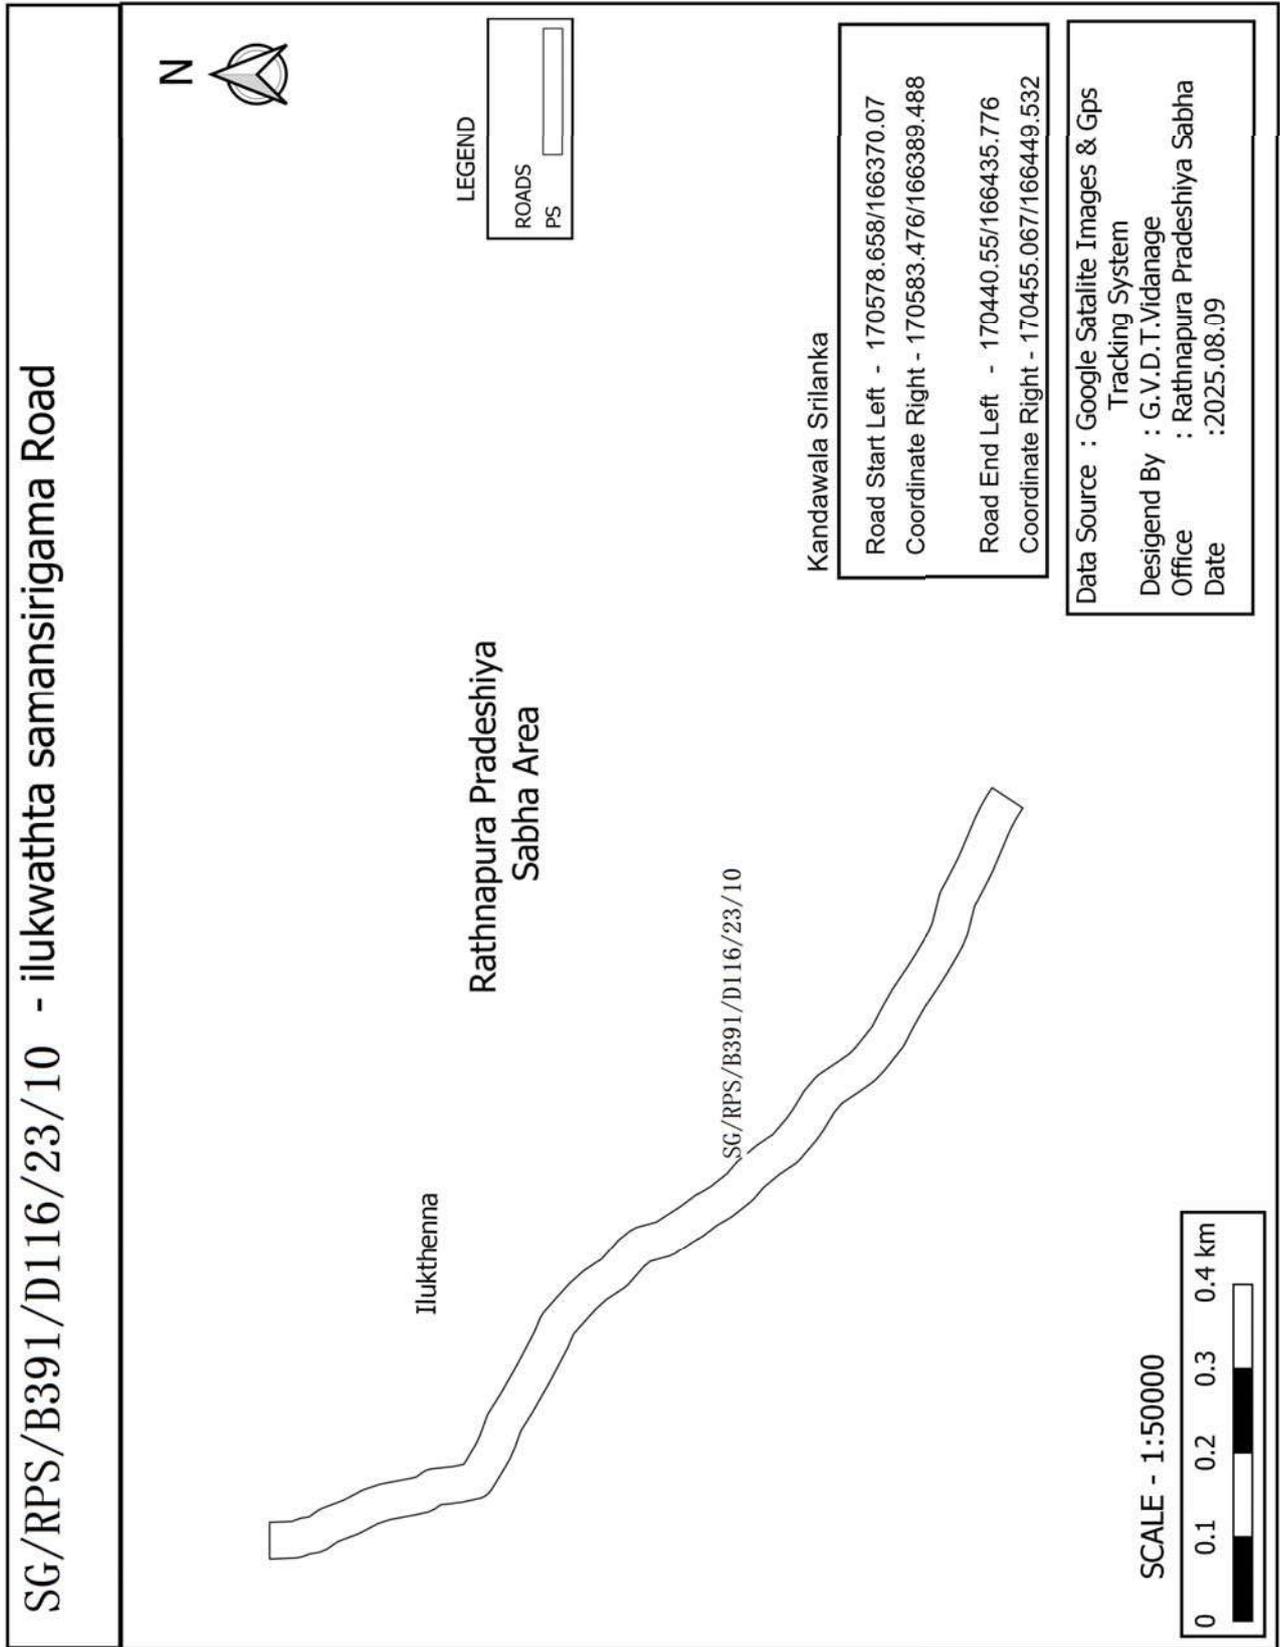

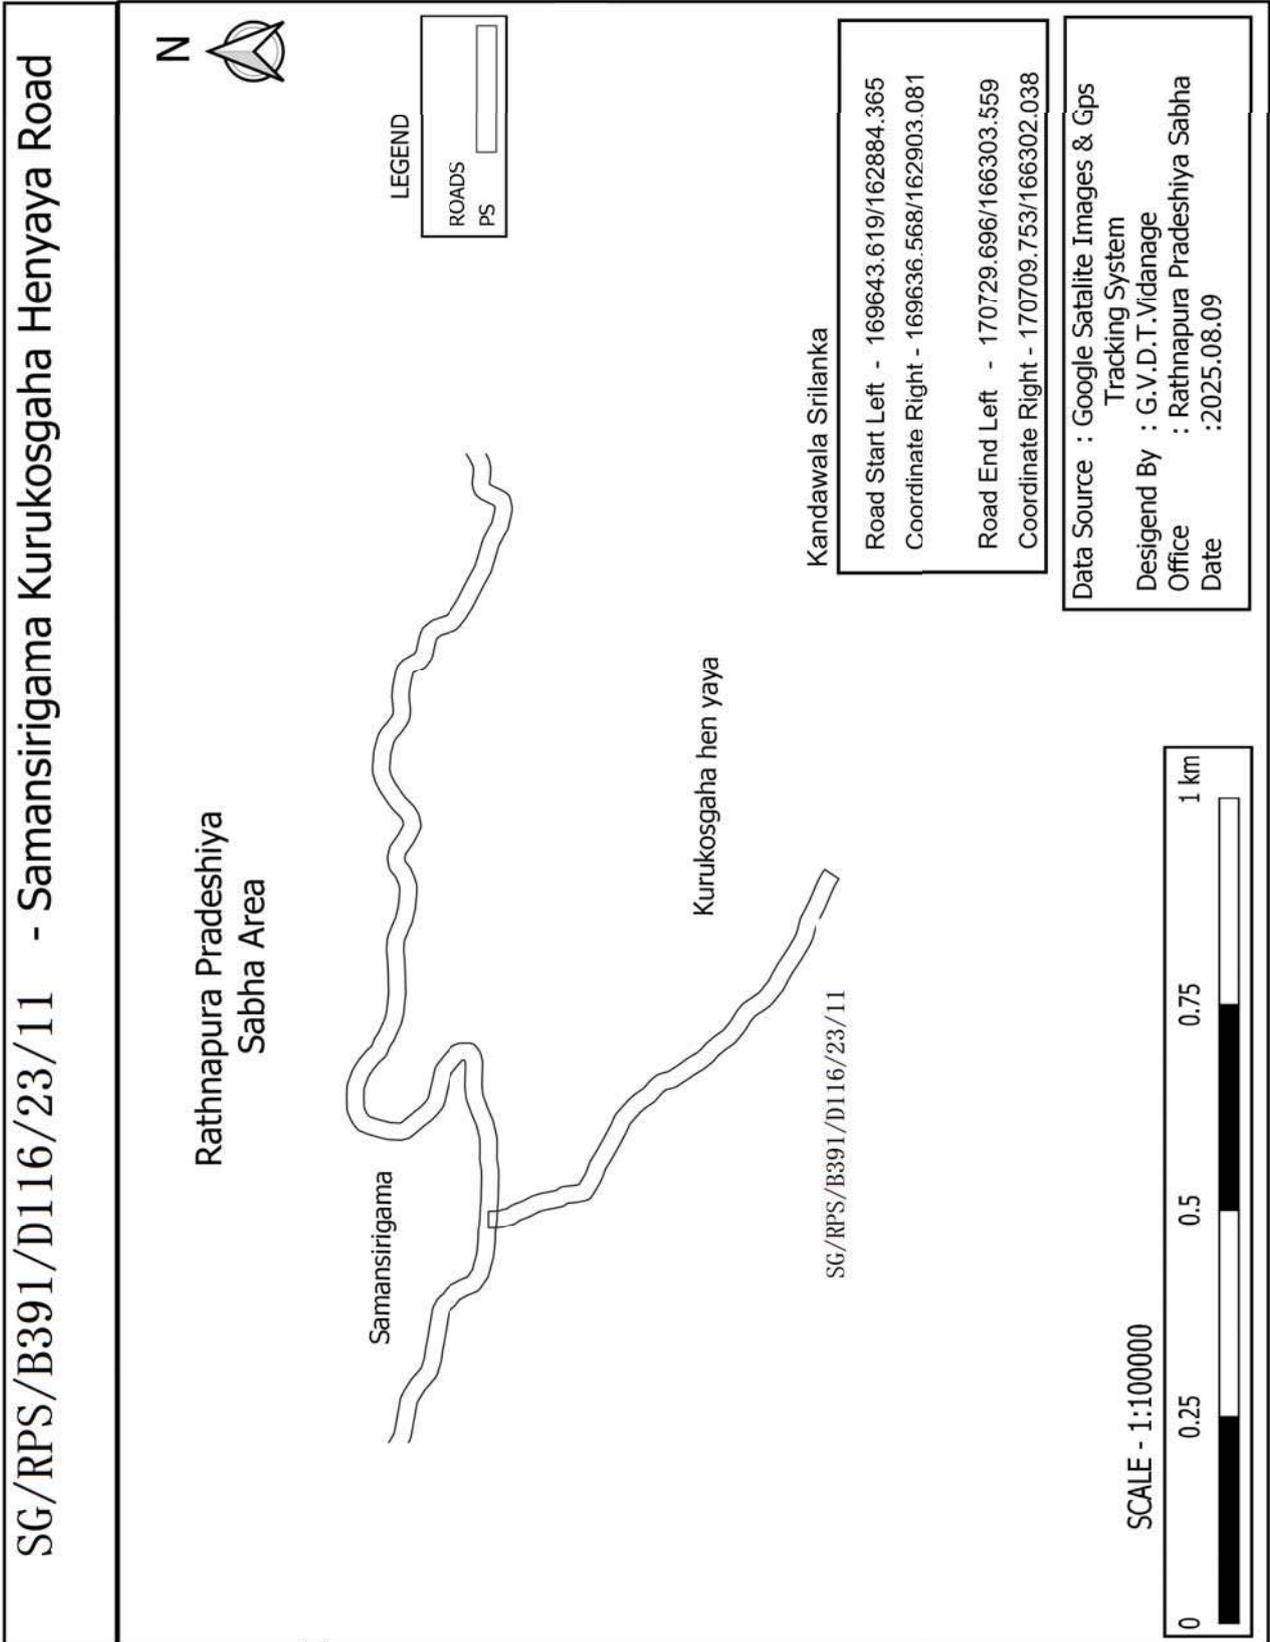

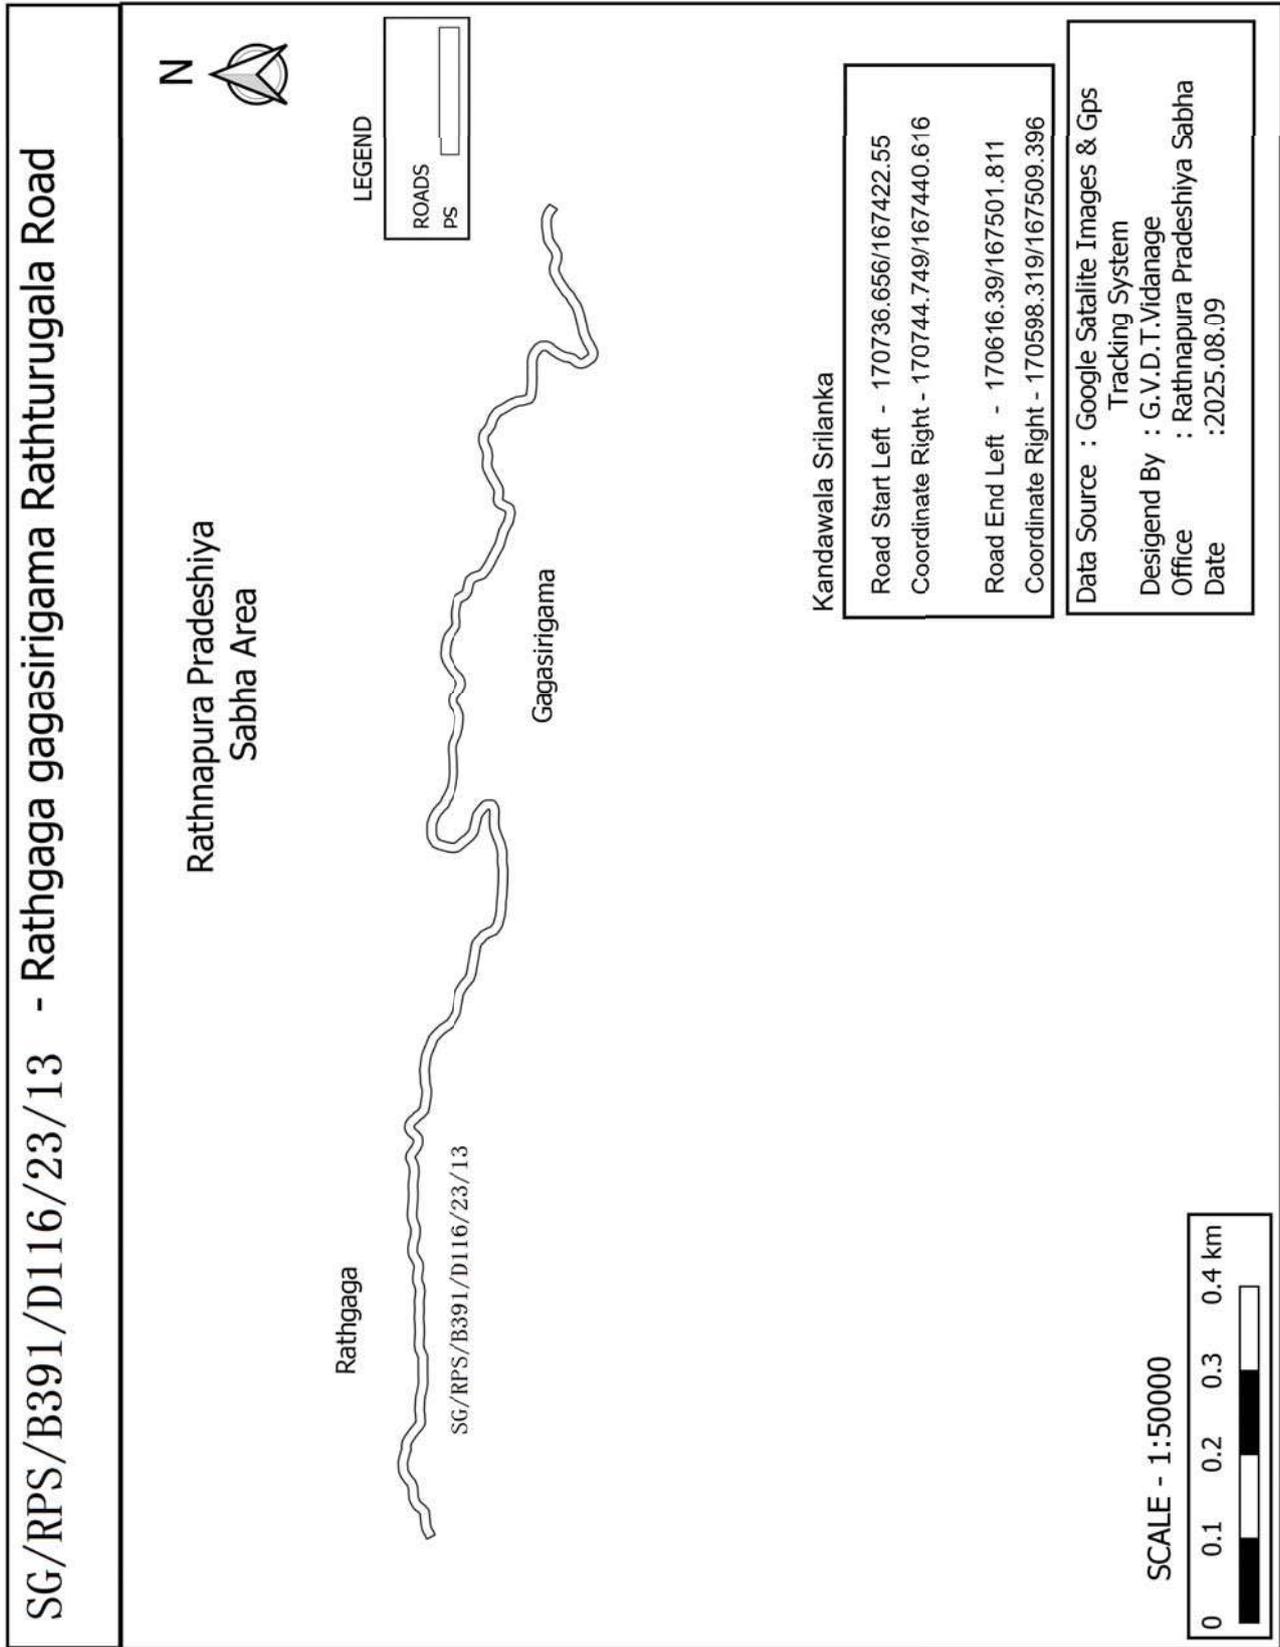


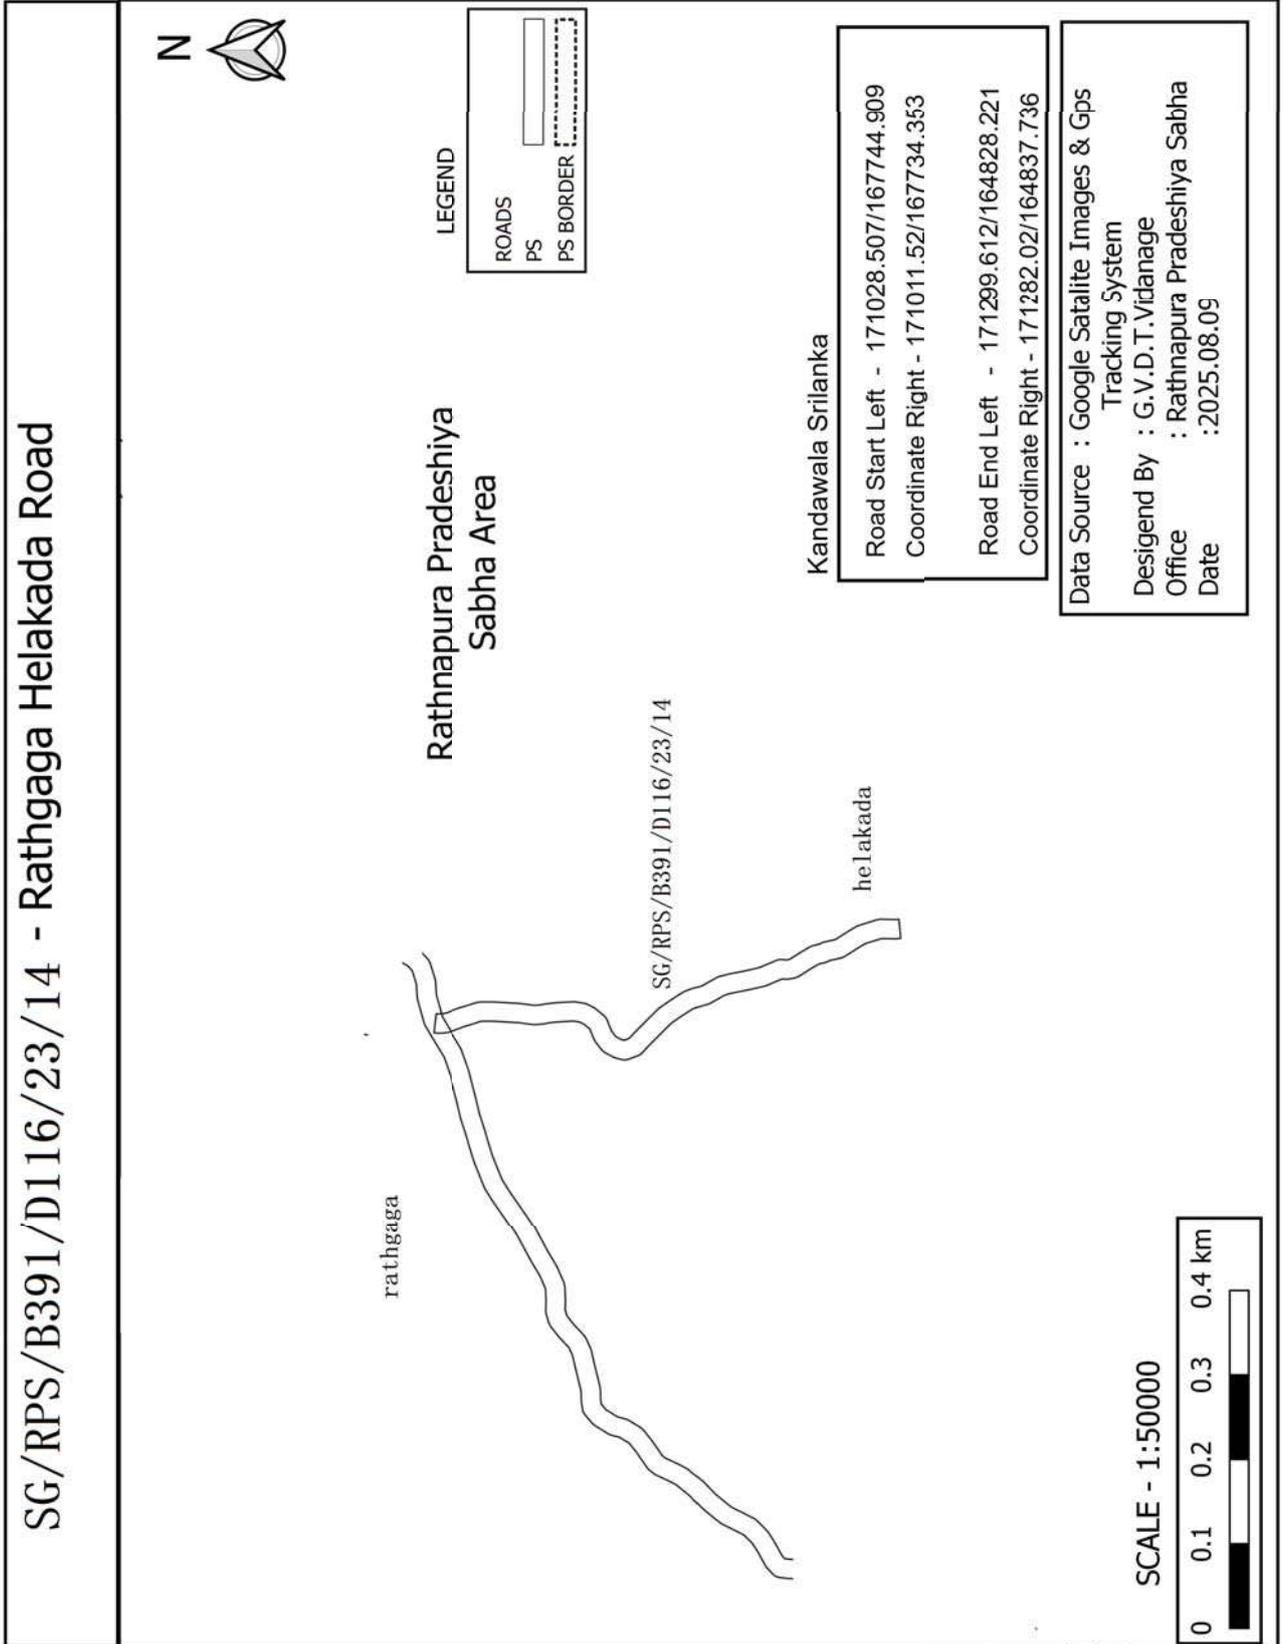

SG/RPS/B391/D116/23/12 - Samanala Wathta - Rathnapura Pradeshiya Sabha Area




LEGEND

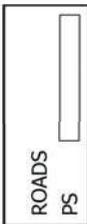

Rathnapura Pradeshiya Sabha Area

Samanala Wathta

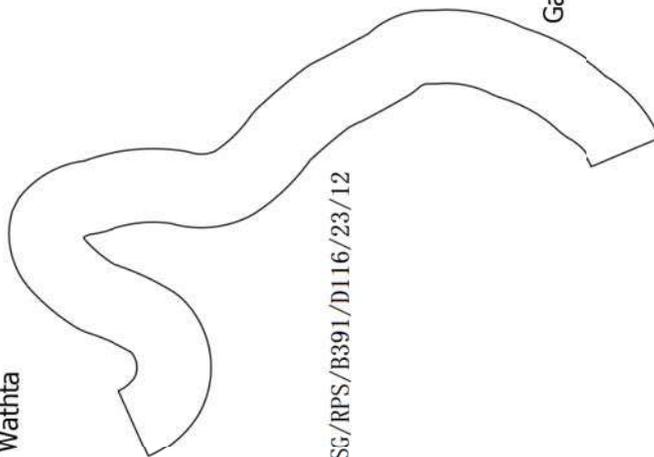



Kandawala Srilanka


Road Start Left	- 171106.757/167793.219
Coordinate Right	- 171125.769/167800.368
Road End Left	- 171221.8/170164.802
Coordinate Right	- 171210.548/170181.334


Data Source	: Google Satalite Images & Gps Tracking System
Desigend By	: G.V.D.T.Vidanage
Office	: Rathnapura Pradeshiya Sabha
Date	: 2025.08.09


SCALE - 1:50000

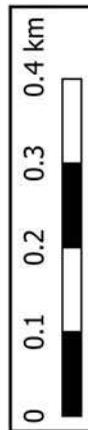


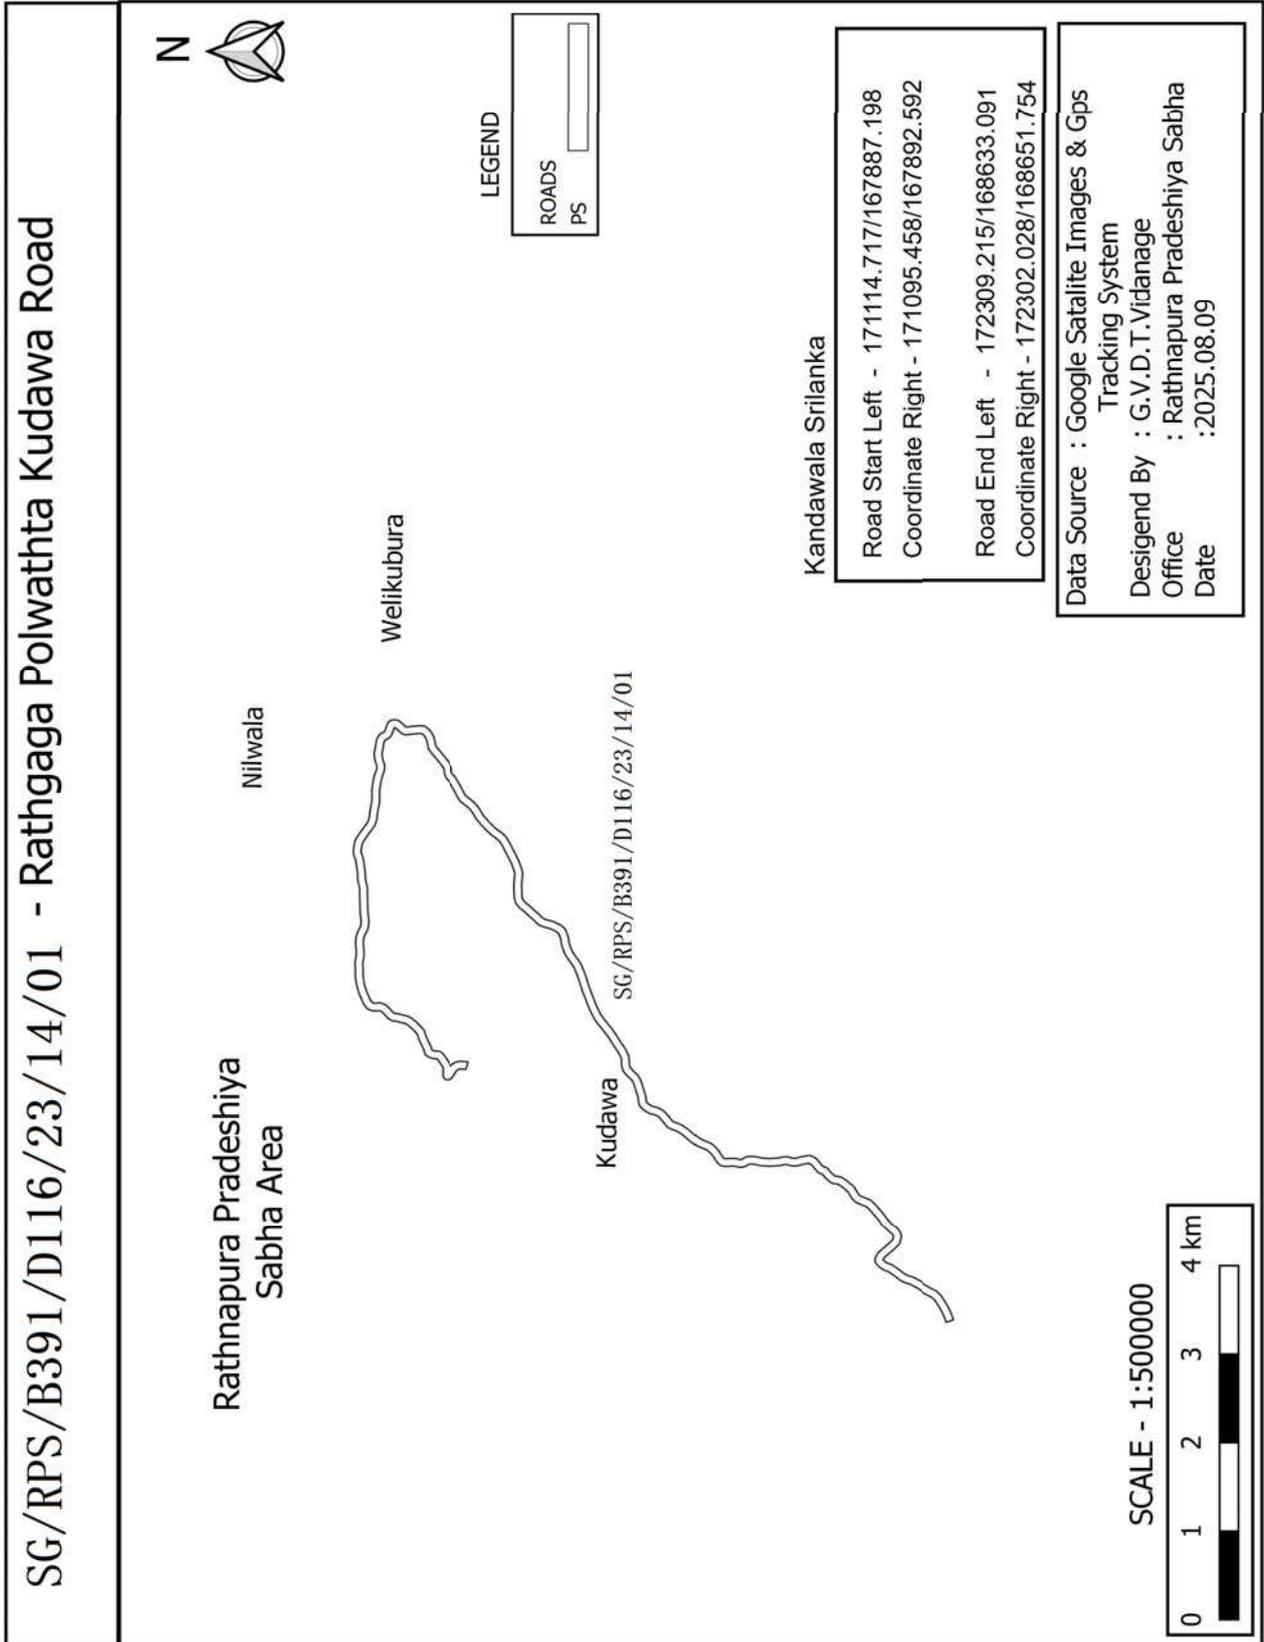


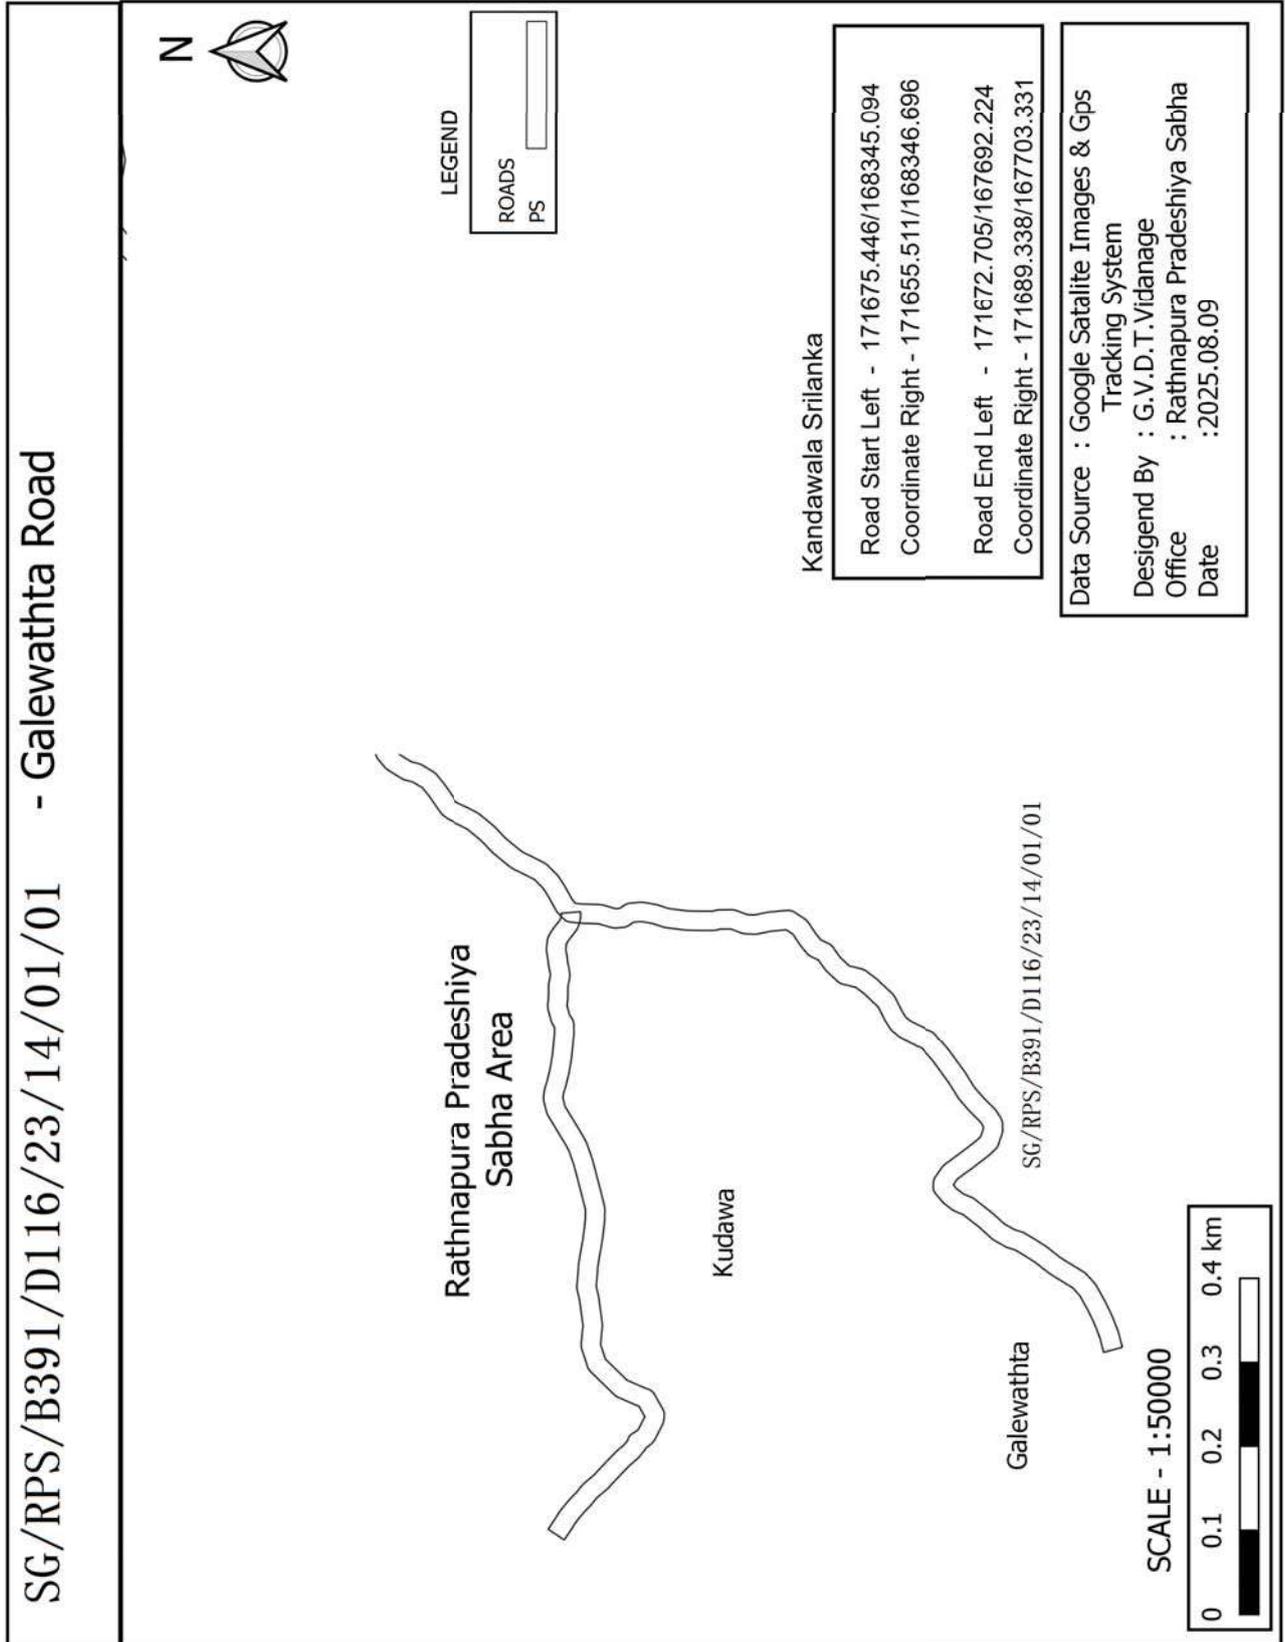


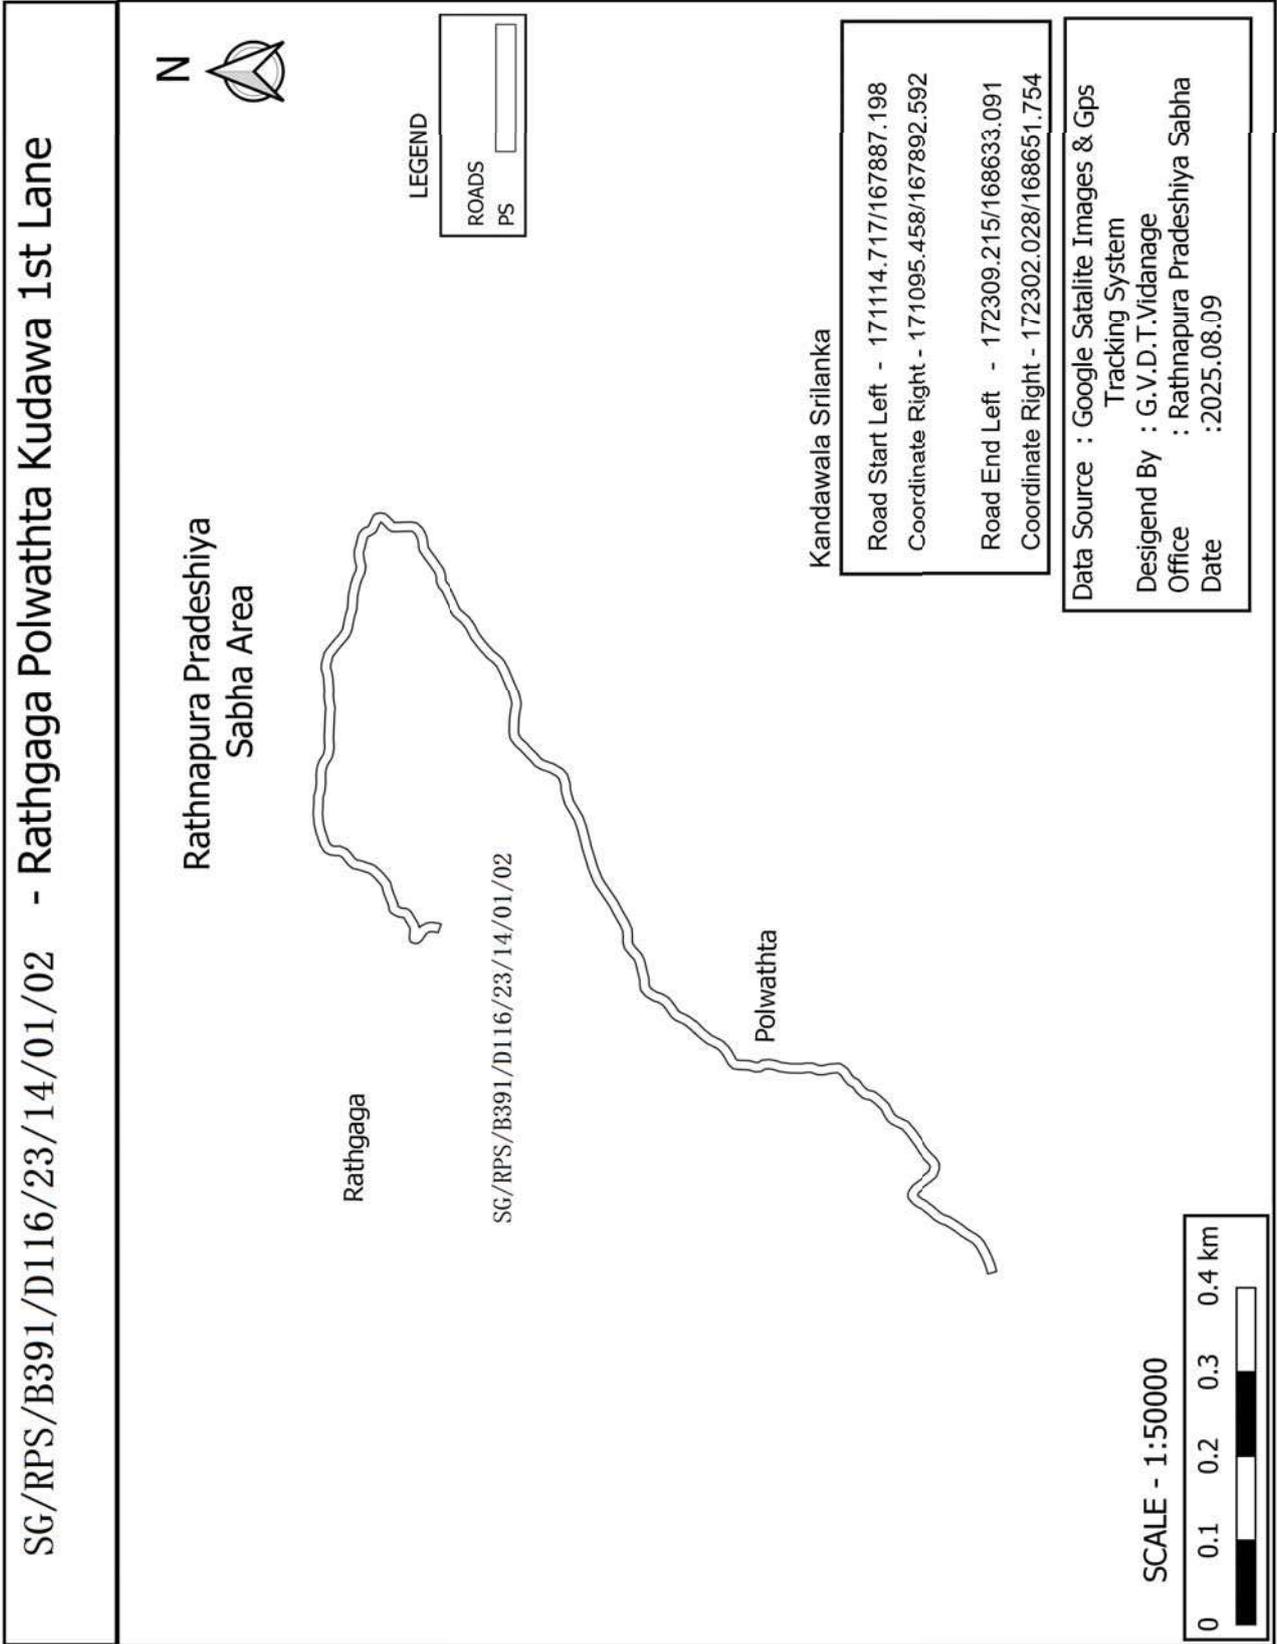


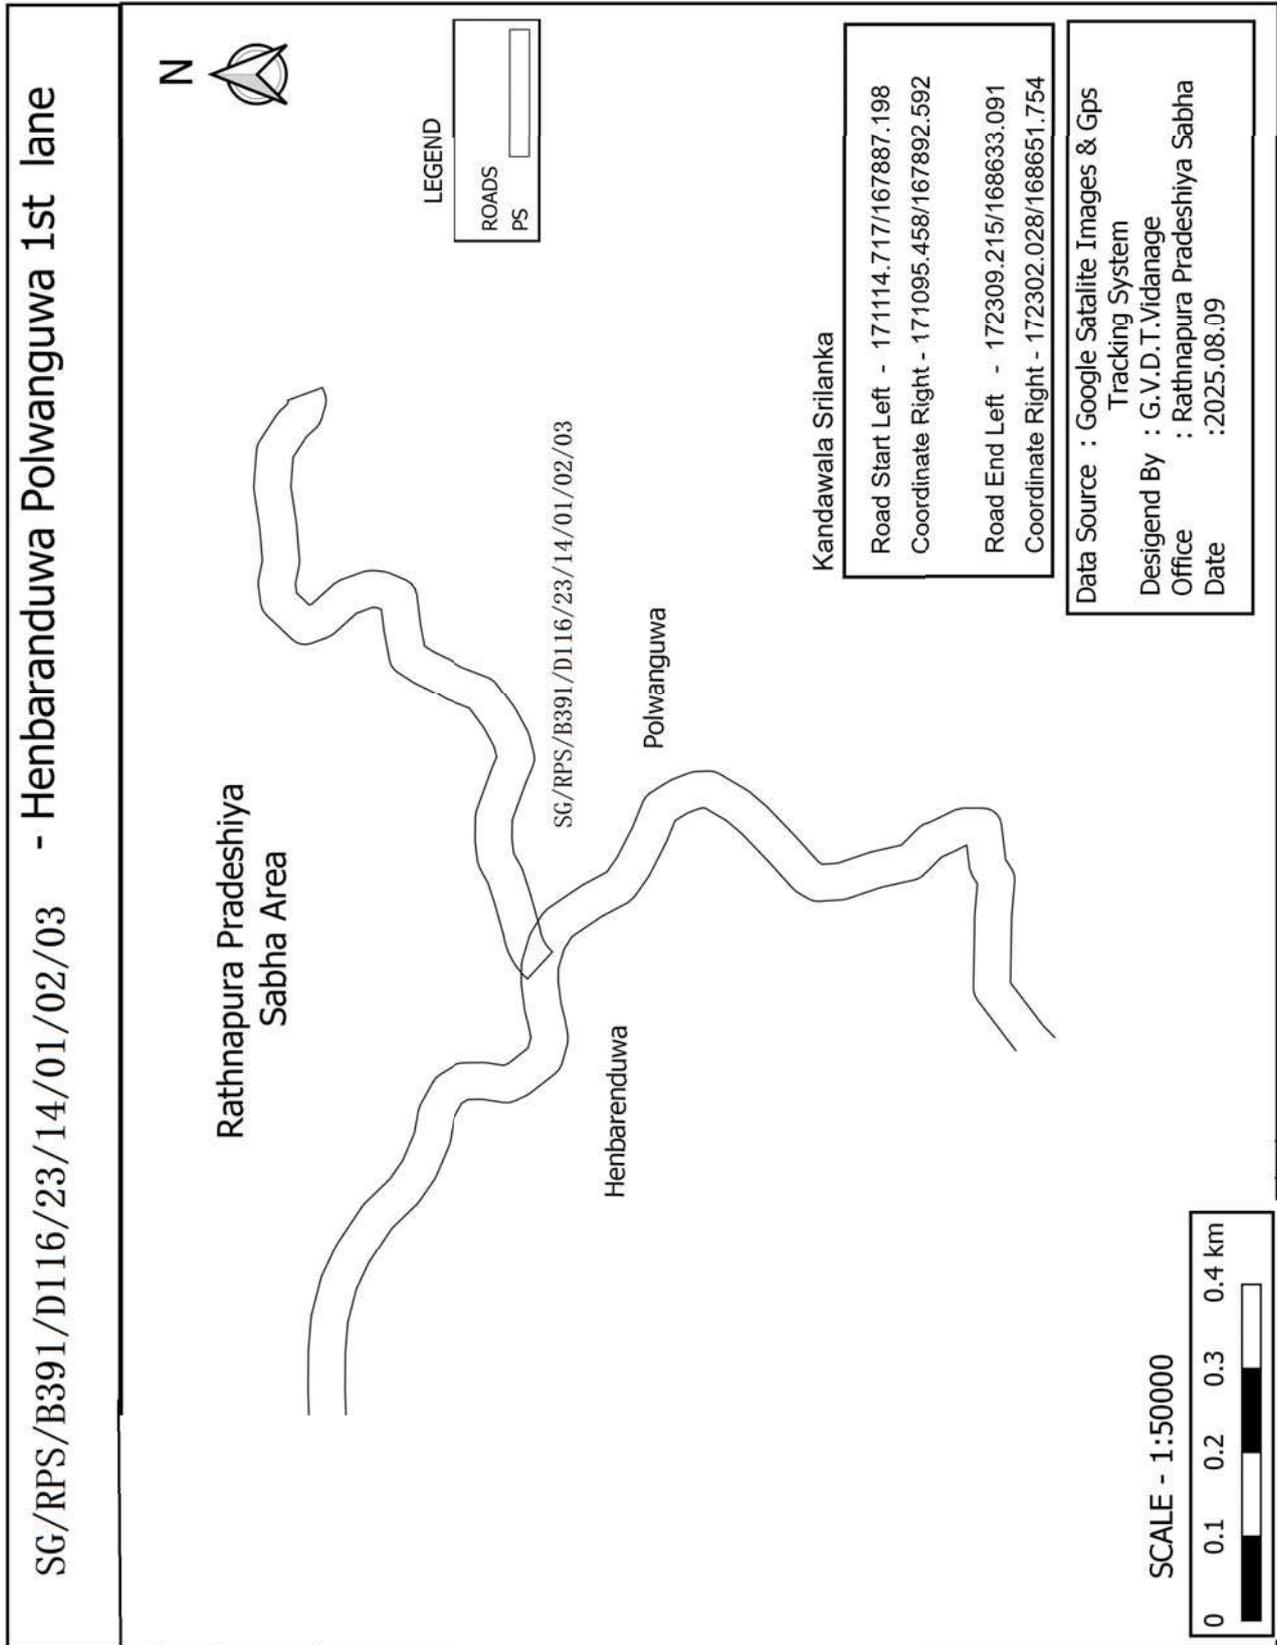


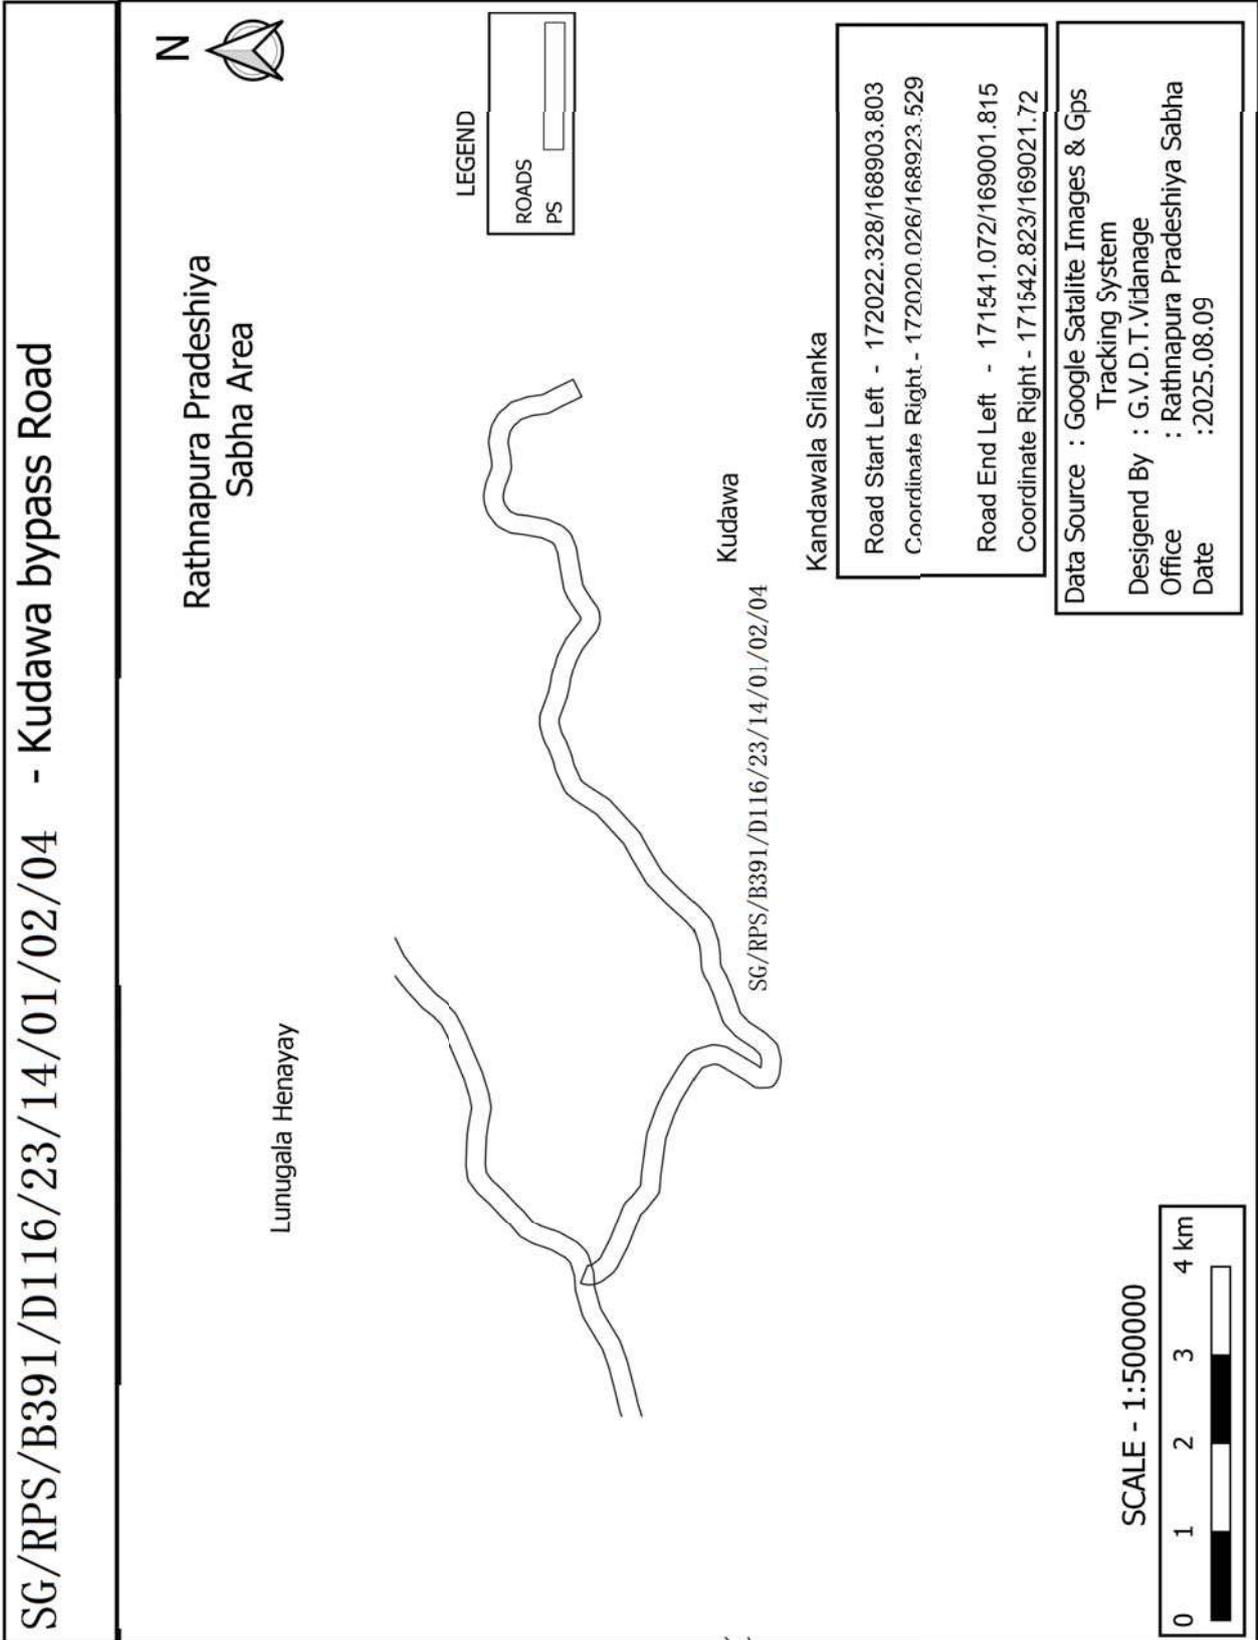

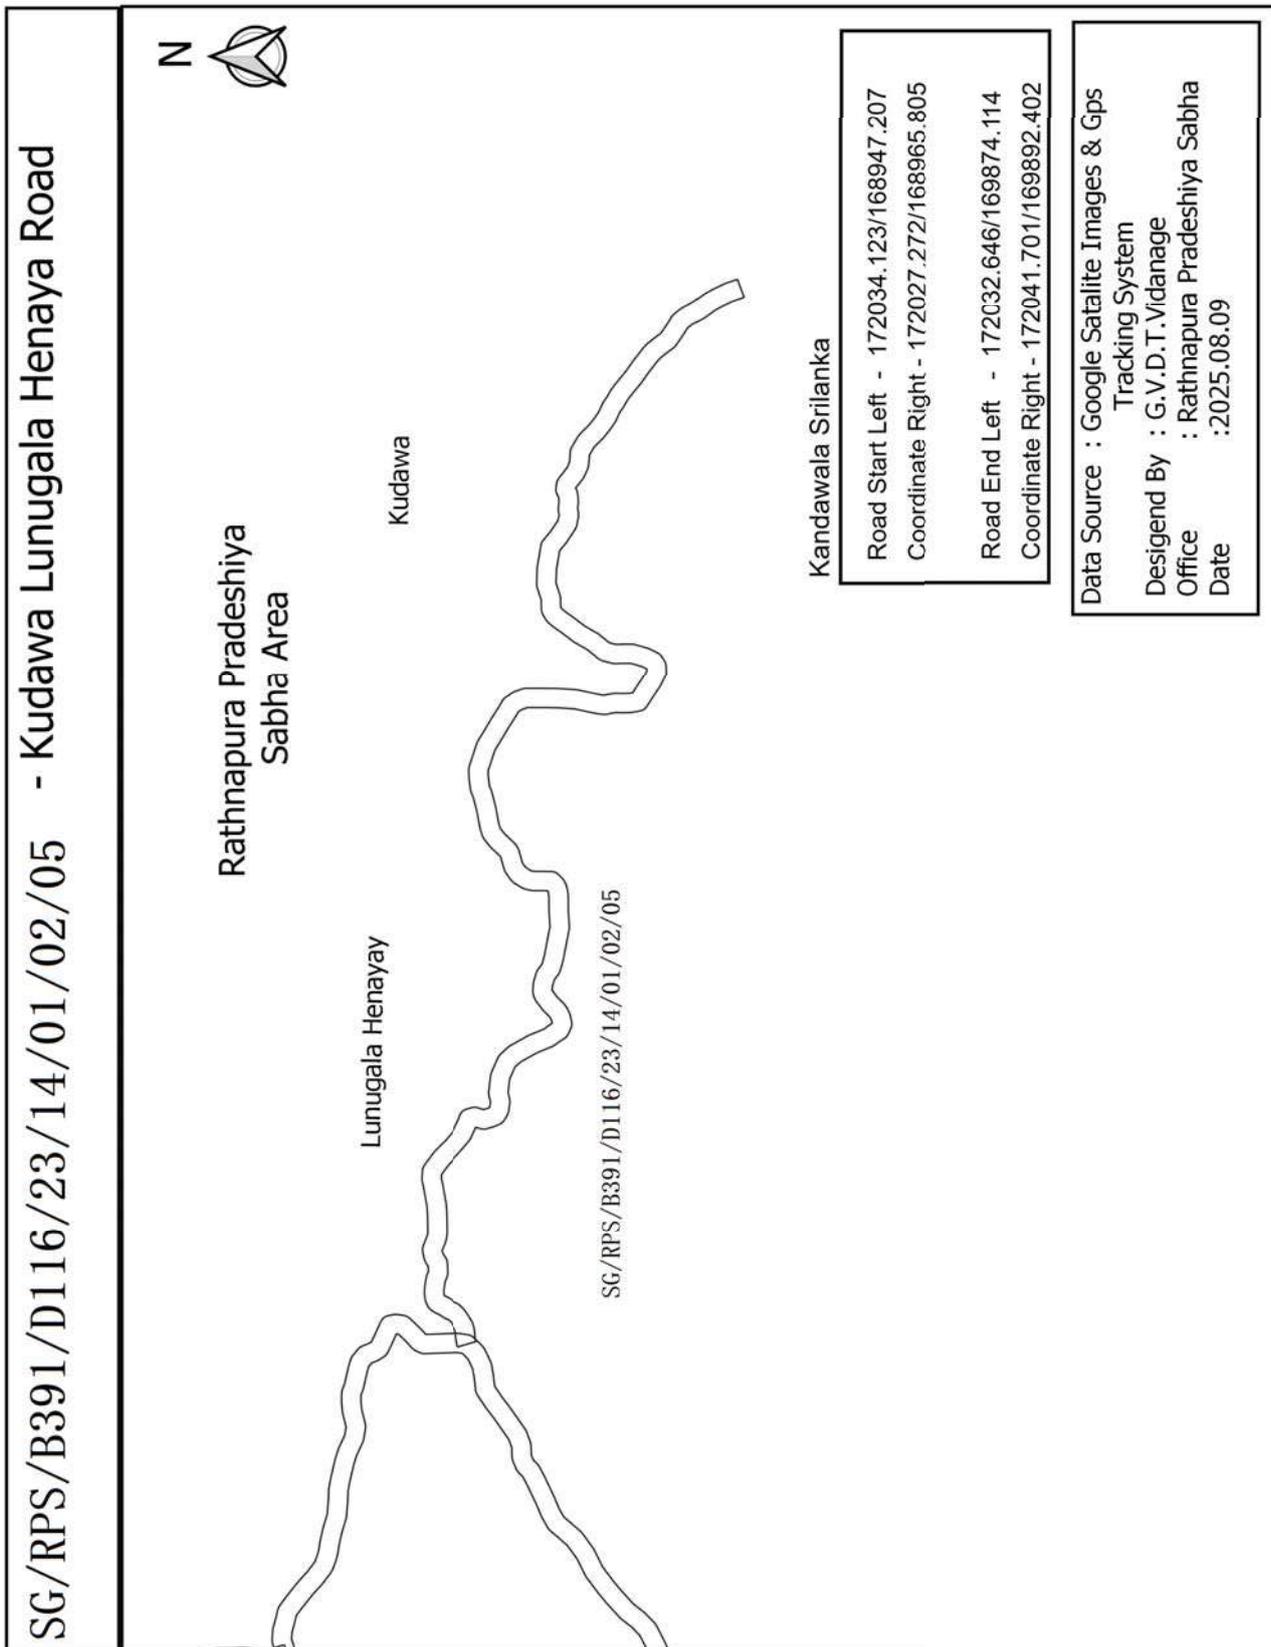

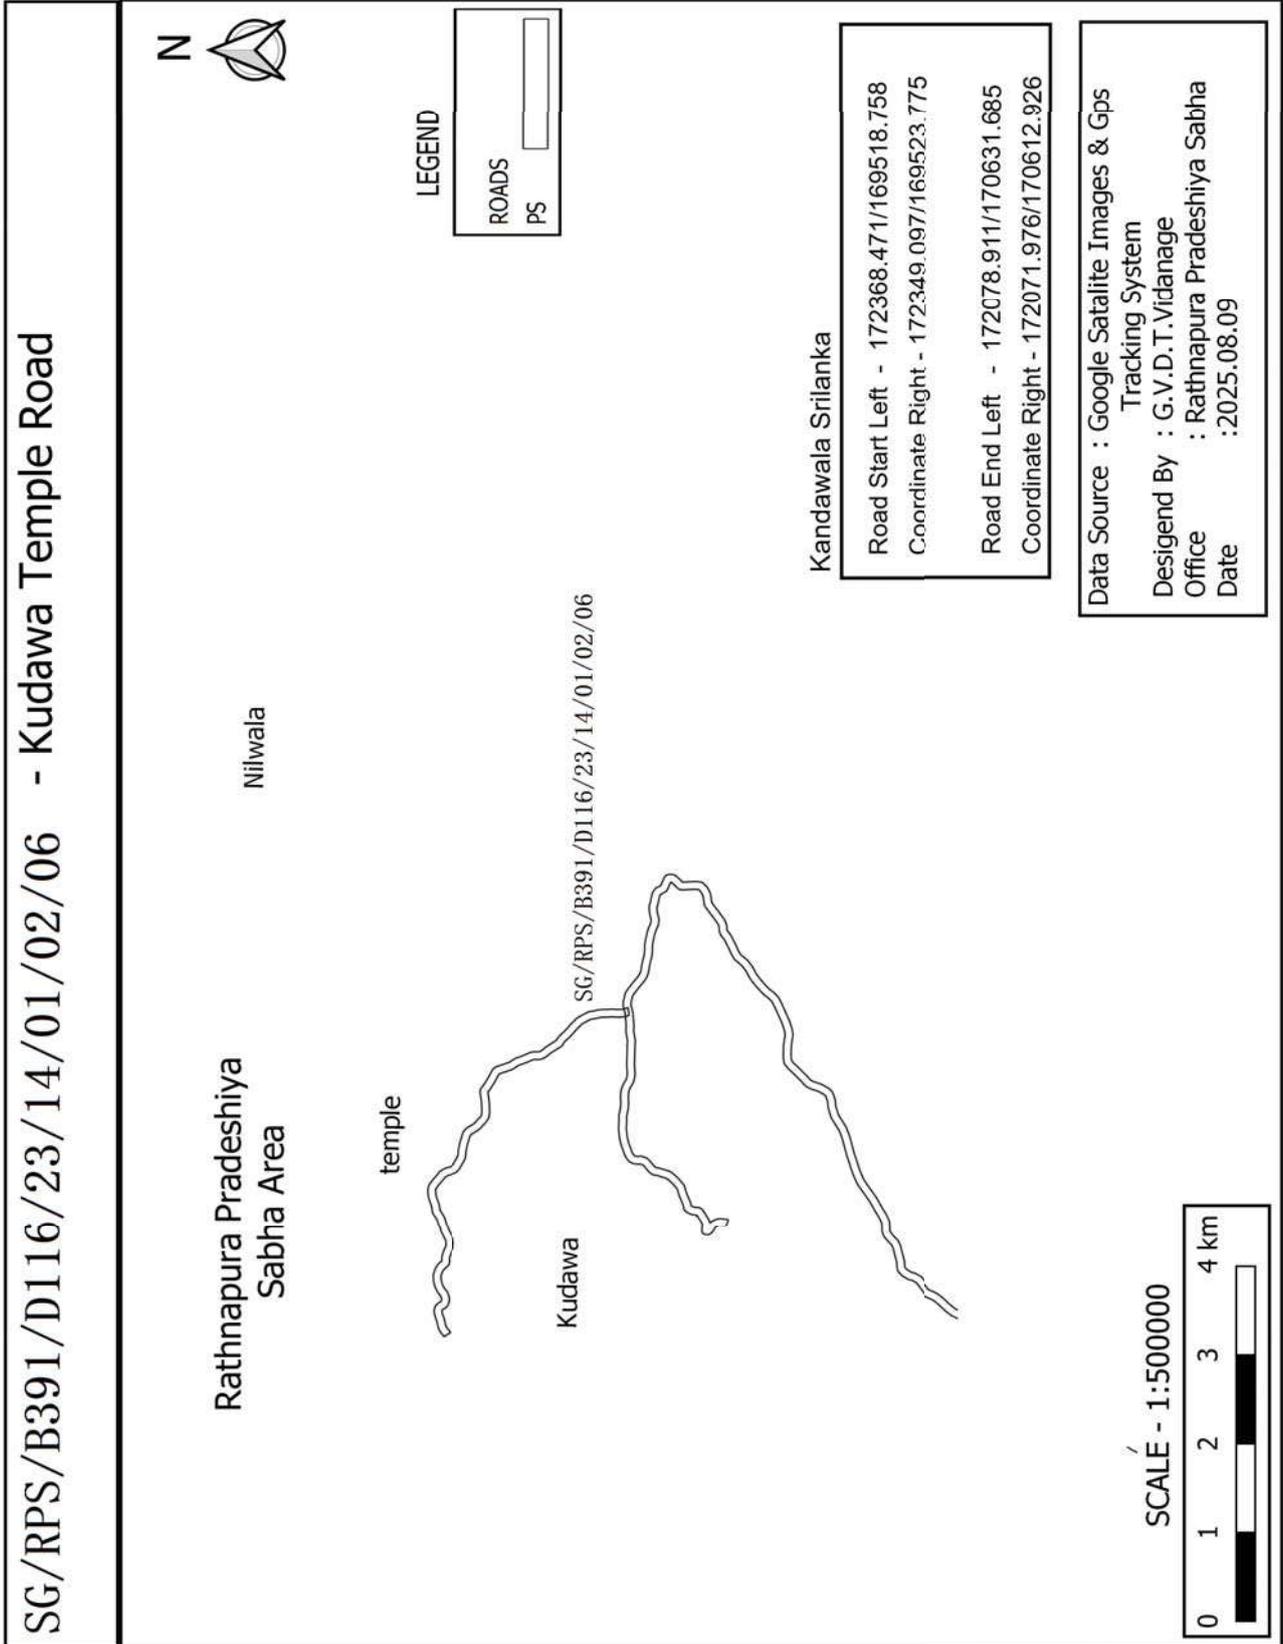

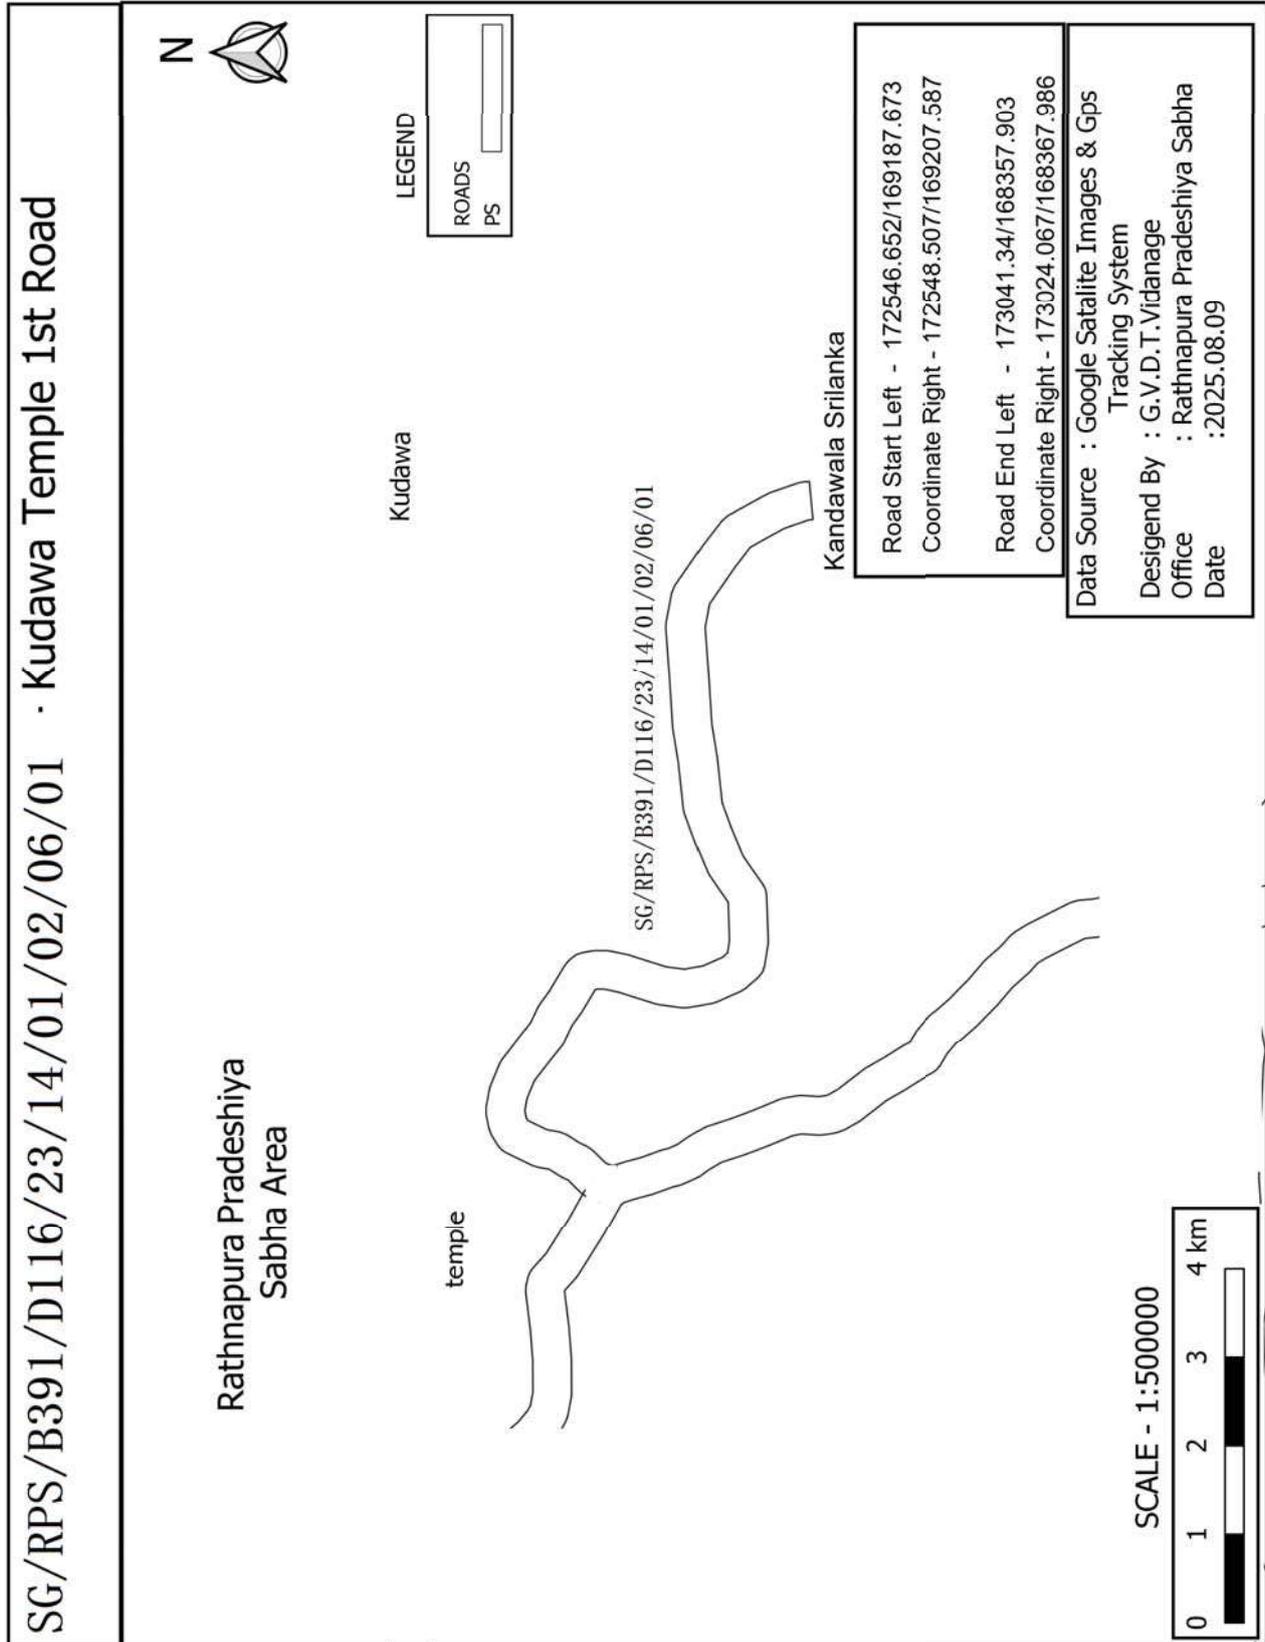

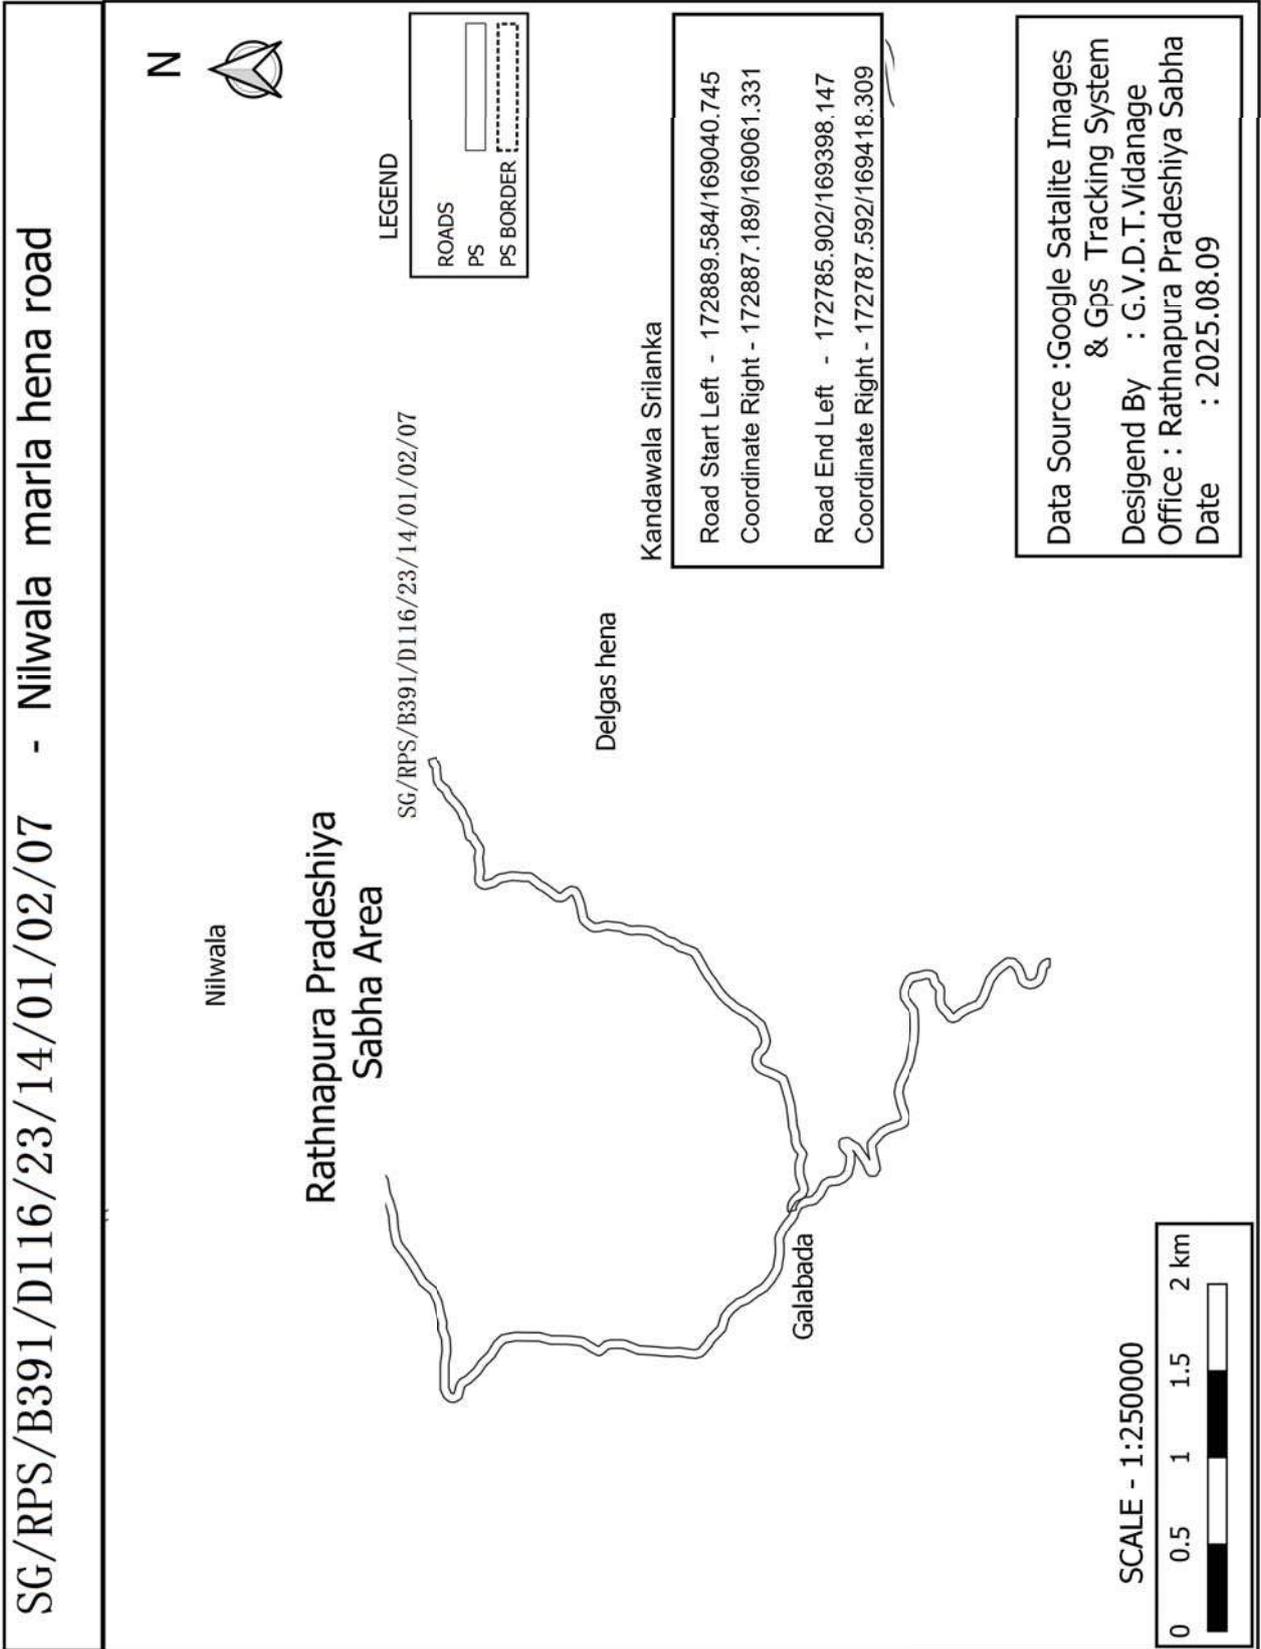

SG/RPS/B391/D116/23/14/02/02/08 - kudawa peratha hena road



LEGEND

ROADS
PS

kudawa
SG/RPS/B391/D116/23/14/02/02/08

Kandawala Srilanka

Road Start Left - 171731.802/167208.73
 Coordinate Right - 171712.549/167214.157
 Road End Left - 172575.204/168274.616
 Coordinate Right - 172555.894/168279.827


Data Source : Google Satalite Images
 & Gps Tracking System
 Desigend By : G.V.D.T.Vidanage
 Office : Rathnapura Pradeshiya Sabha
 Date : 2025.08.09


Perathhena

Rathnapura Pradeshiya
Sabha Area

SCALE - 1:50000



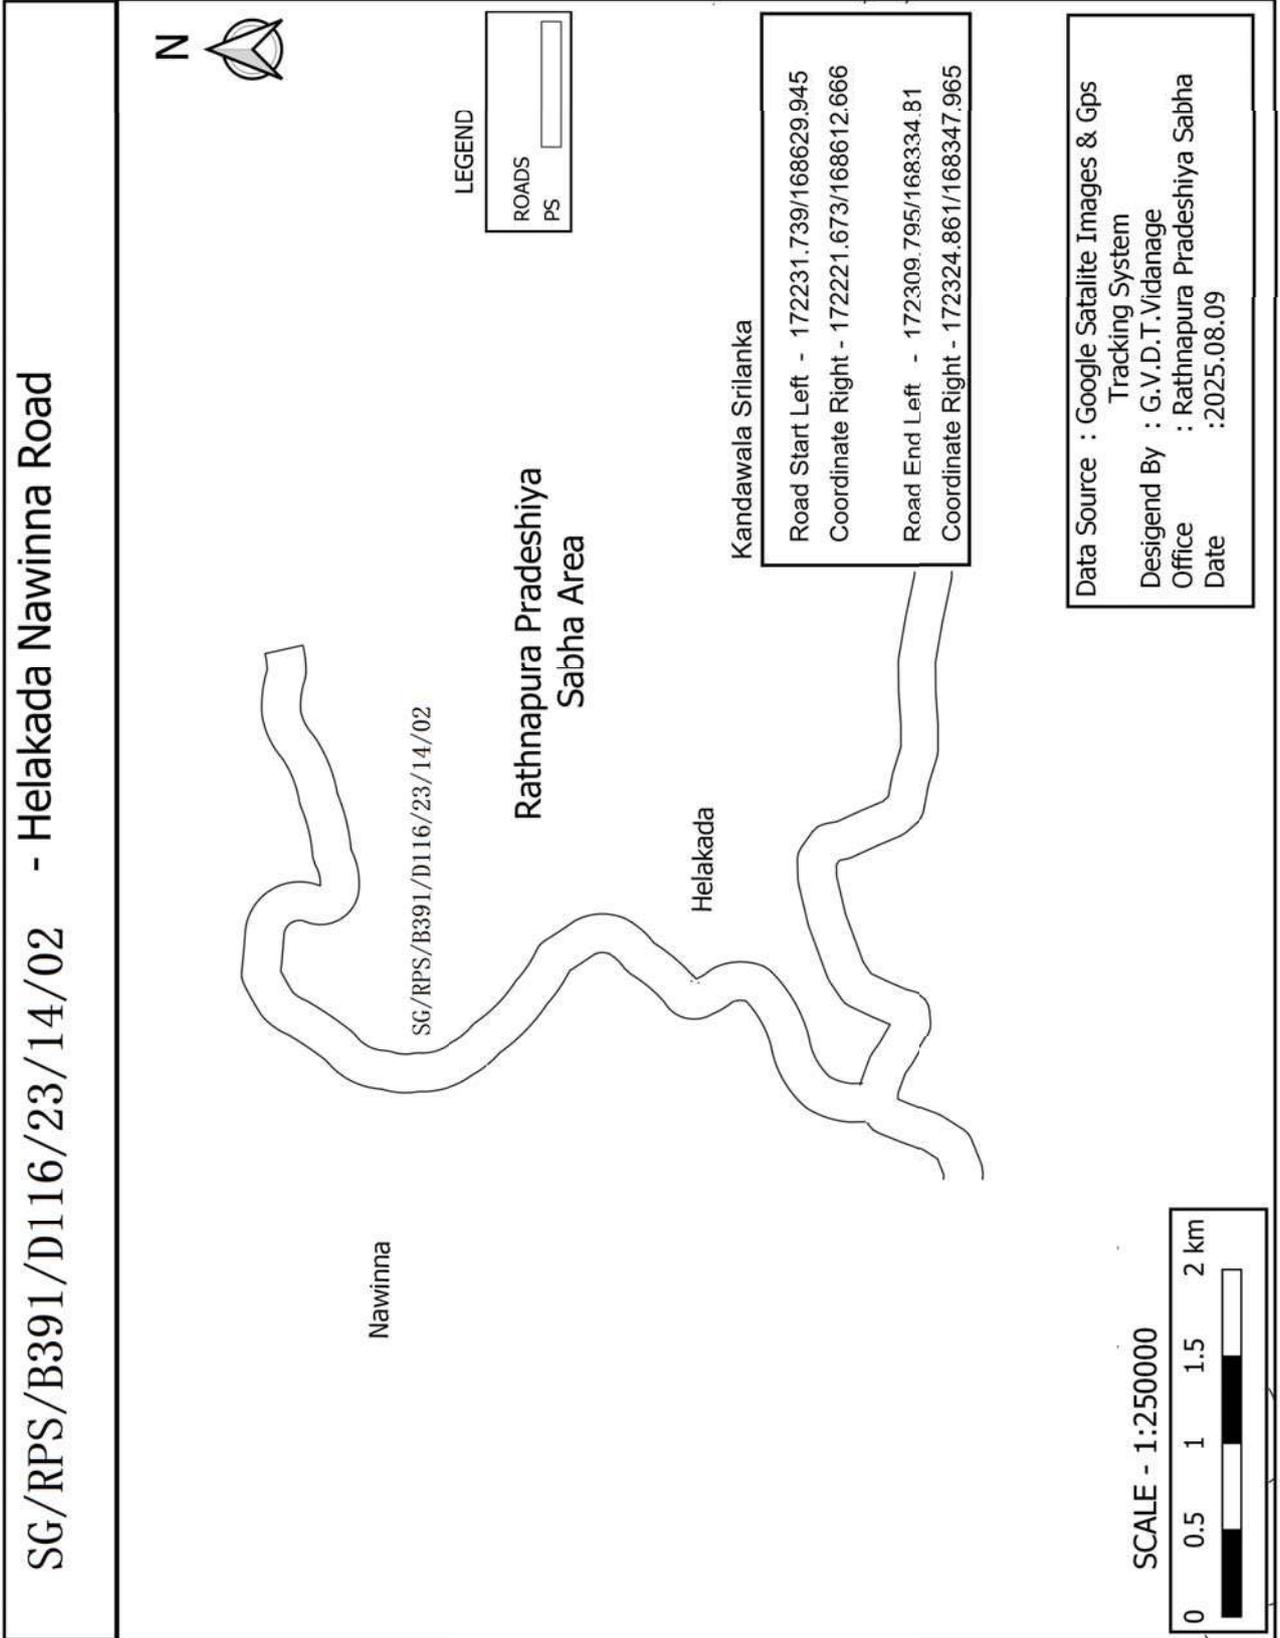

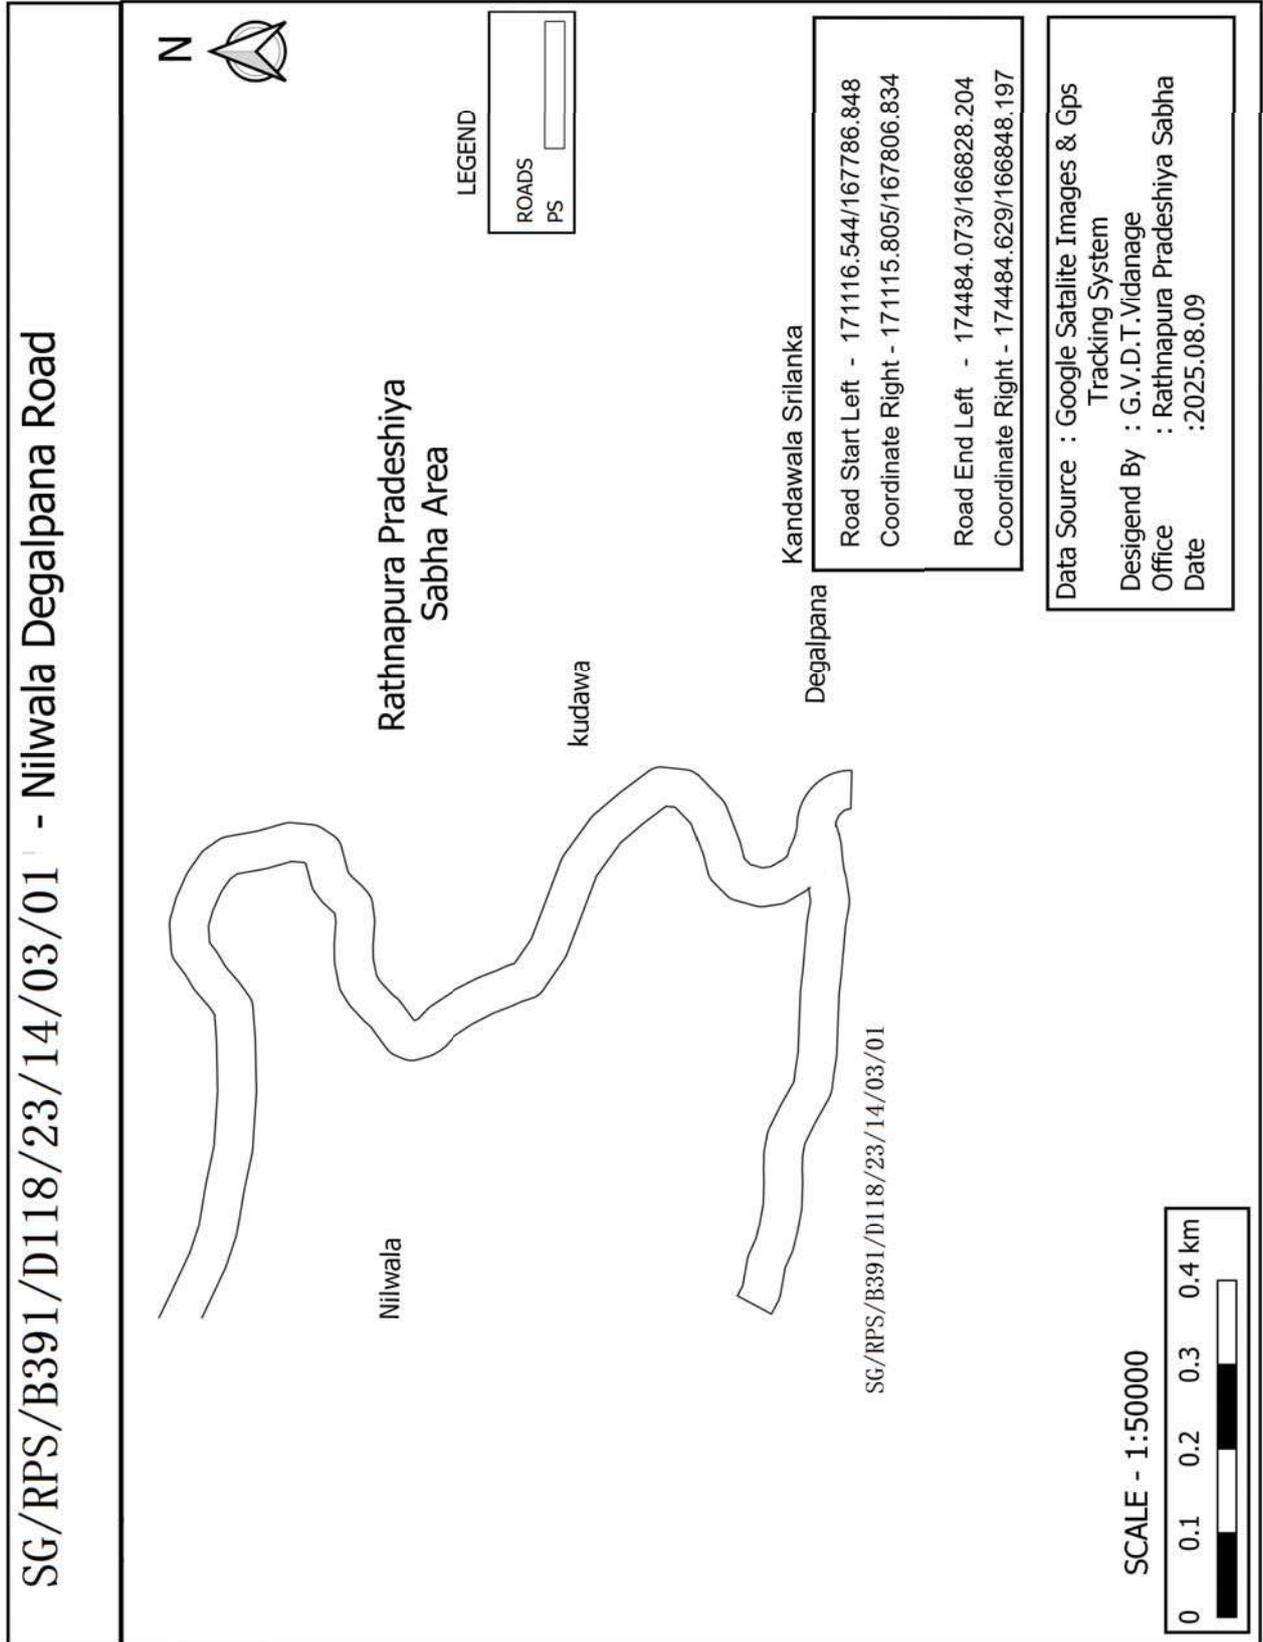

SG/RPS/B391/D118/23/14/03/02 - Nilwala Katukithulgala Handiya Road



LEGEND

ROADS
PS

Nilwala

Perathhena

SG/RPS/B391/D118/23/14/03/02

Katukithulgala



Kandawala Srilanka


Road Start Left - 171143.045/167773.298
Coordinate Right - 171124.885/167780.966
Road End Left - 171157.596/167524.011
Coordinate Right - 171175.221/167533.358


Rathnapura Pradeshiya Sabha Area


Data Source :Google Satalite Images & Gps Tracking System
Desigend By : G.V.D.T.Vidanage
Office : Rathnapura Pradeshiya Sabha
Date : 2025.08.09


SCALE - 1:50000

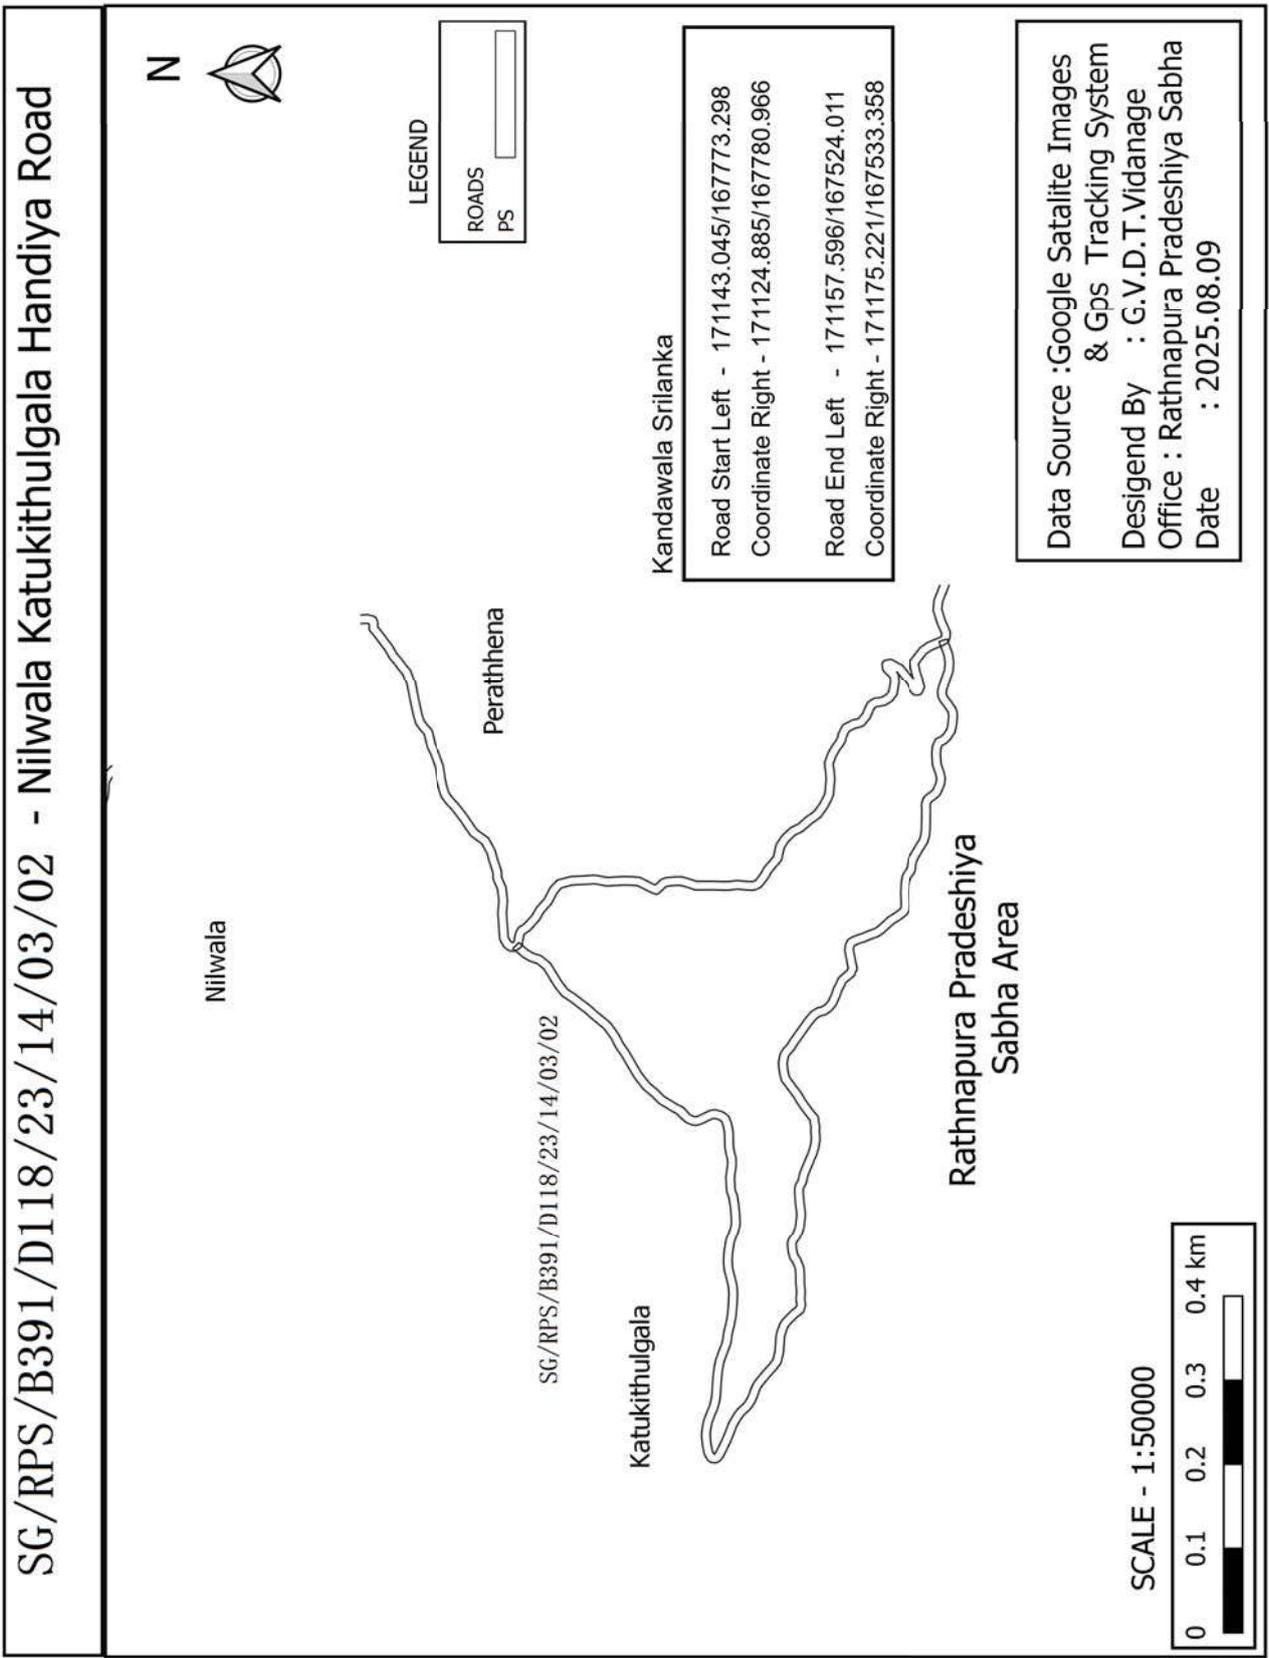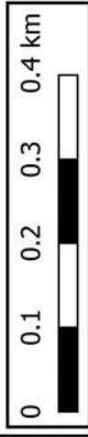

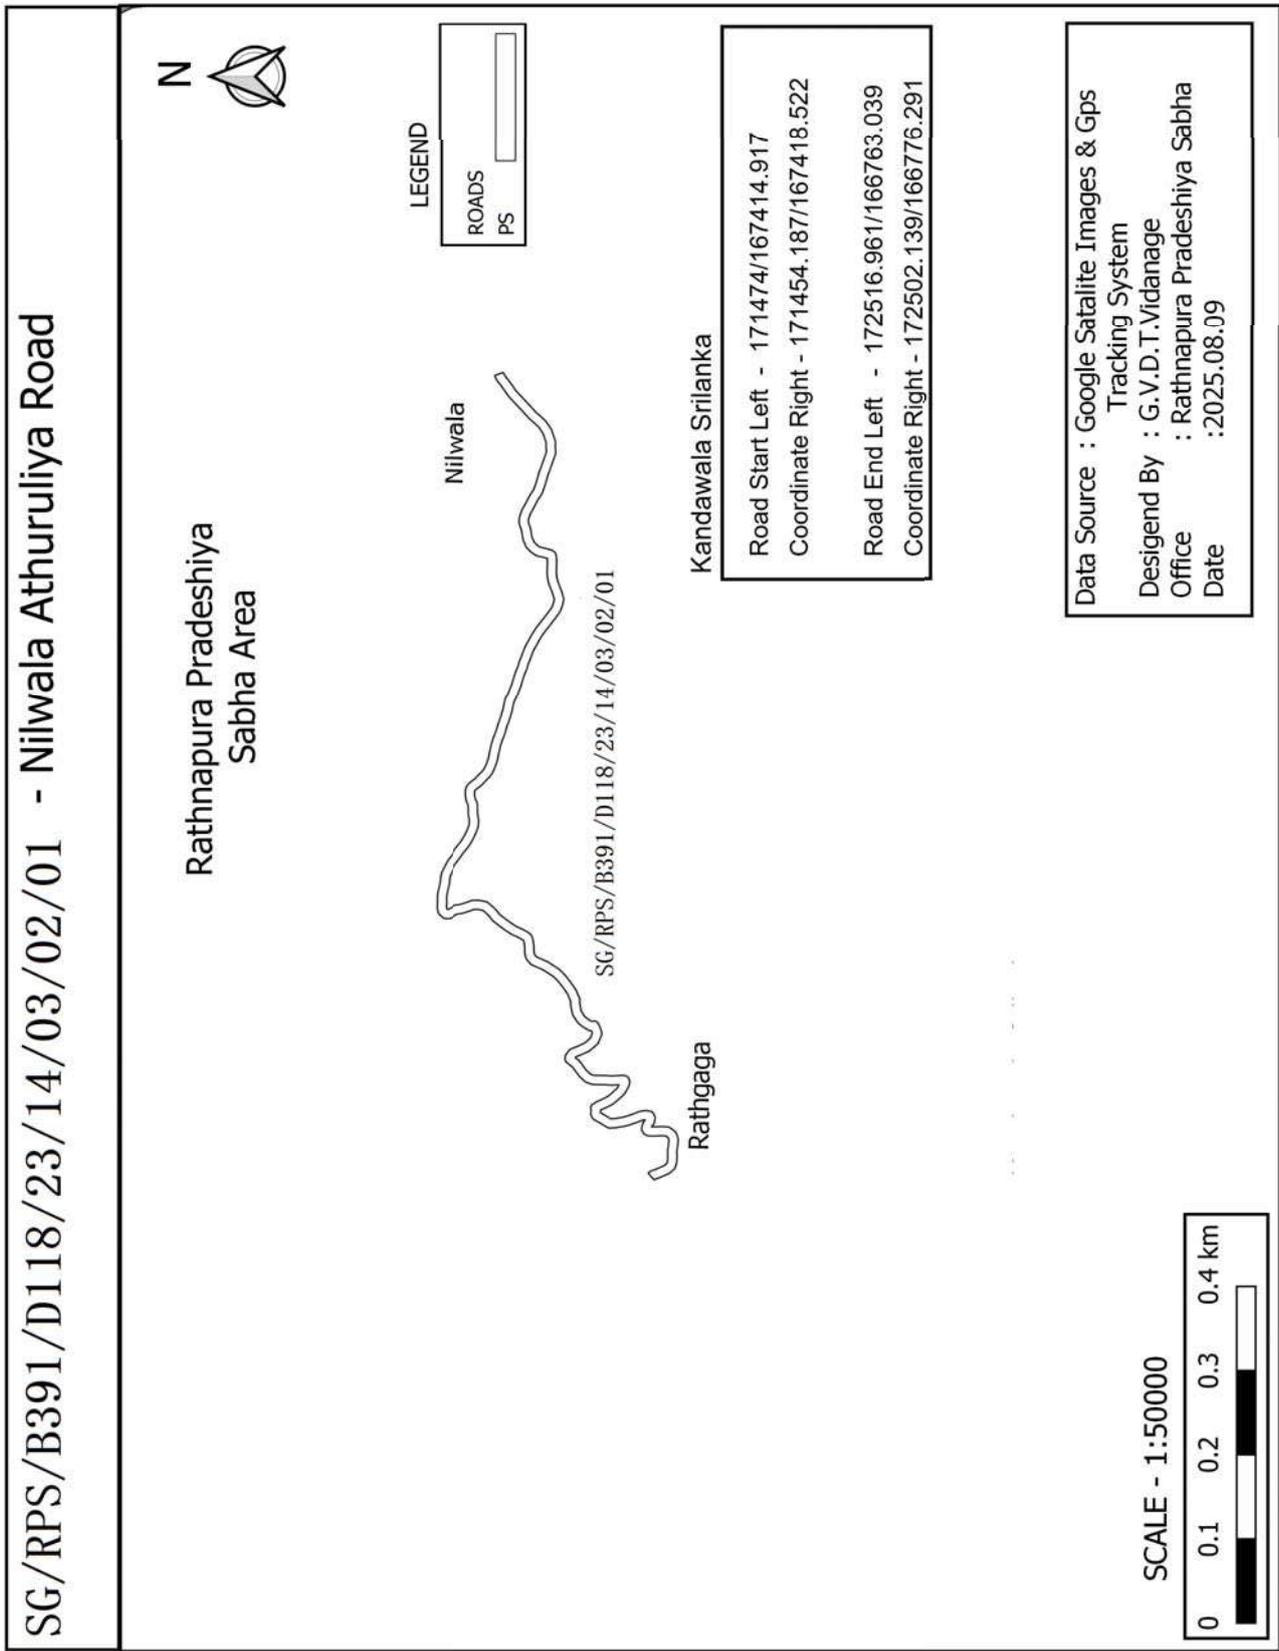


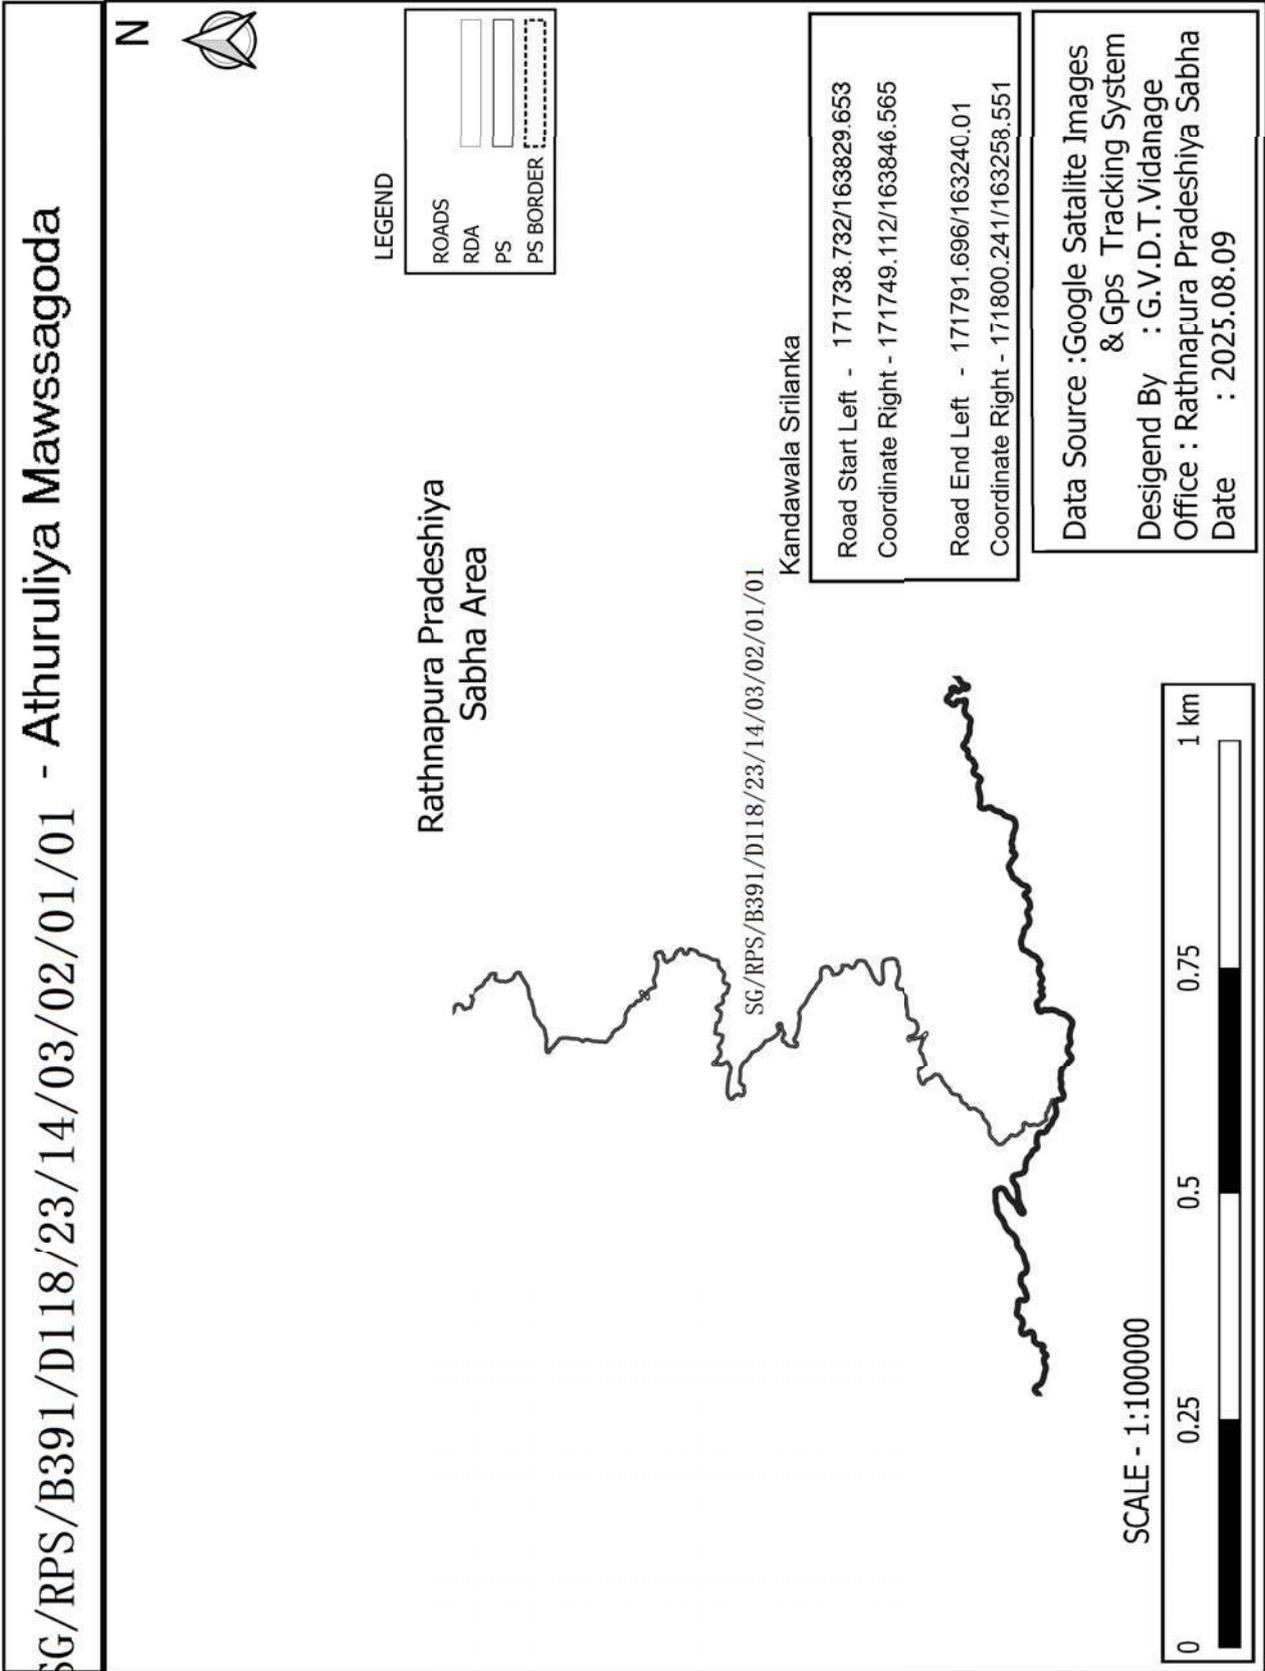


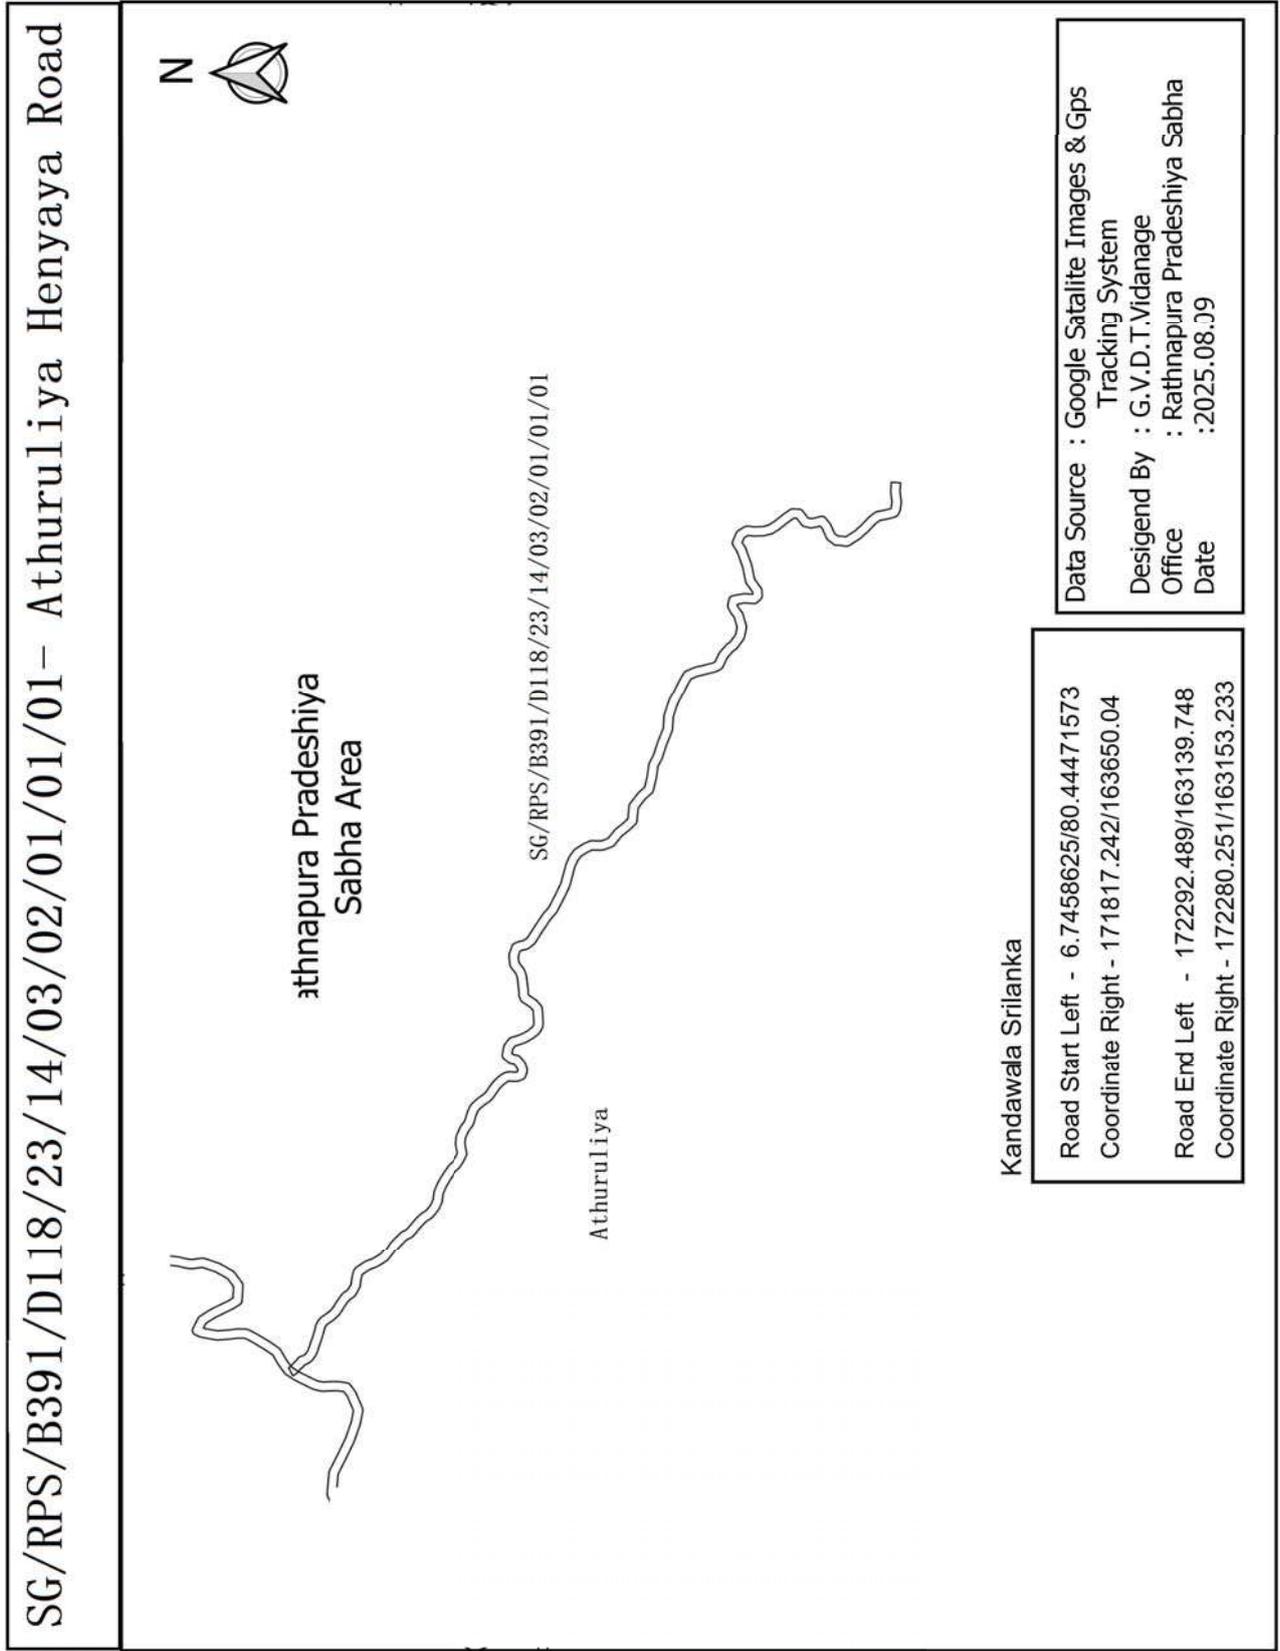


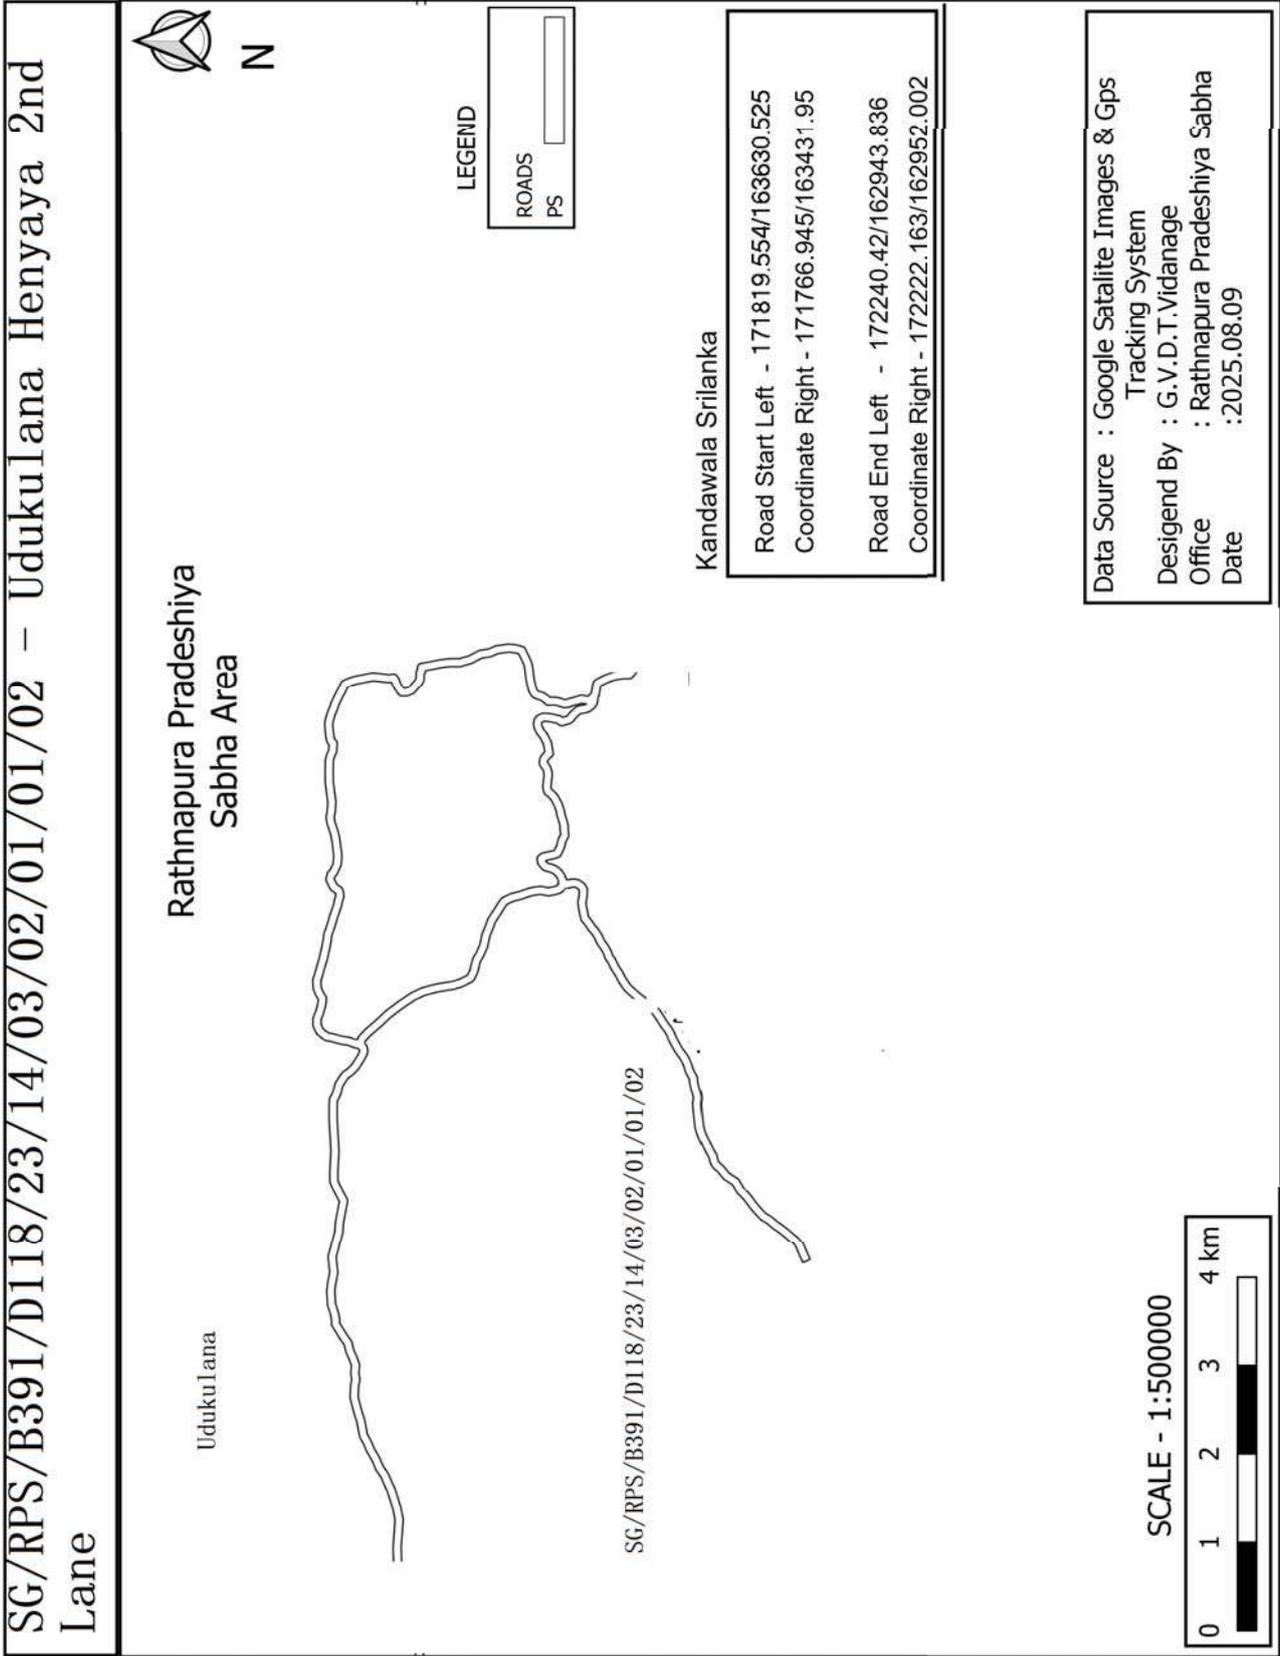



SG/RPS/B391/D118/23/14/03/02/01/01/02/01 - Udukulana Road

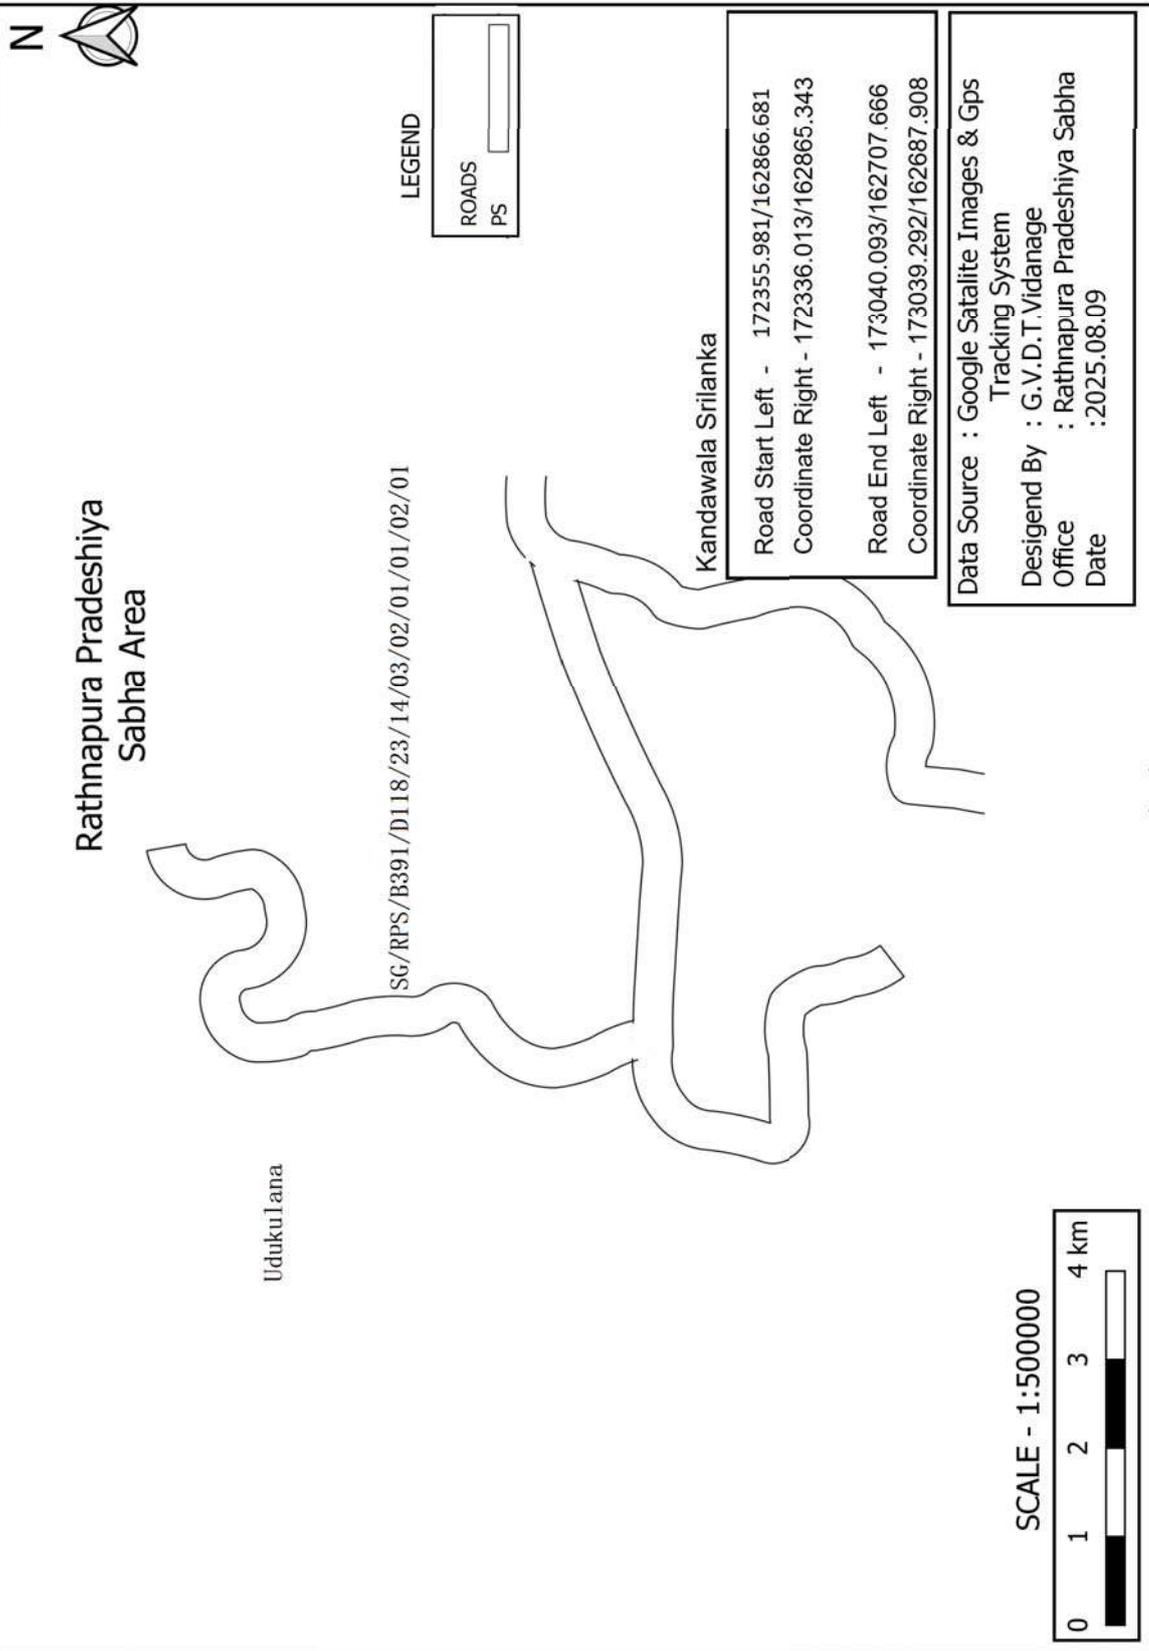


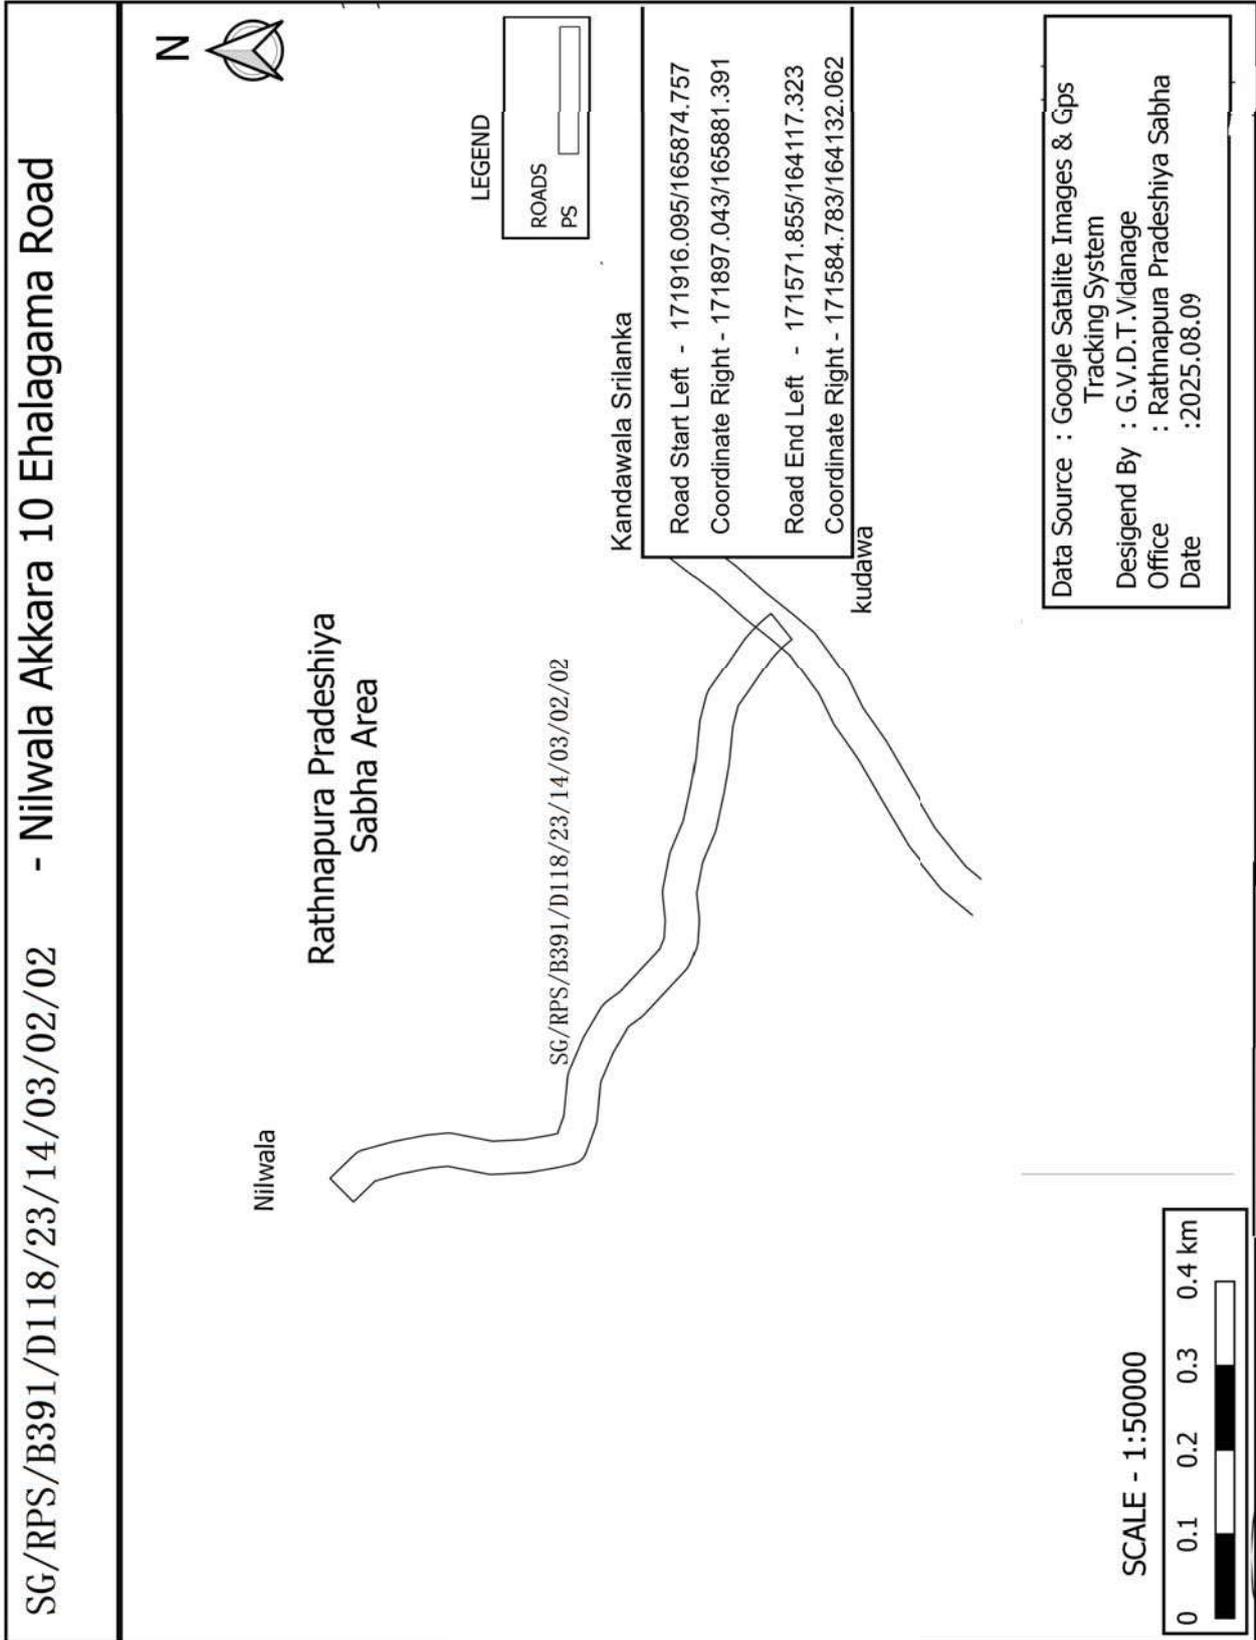


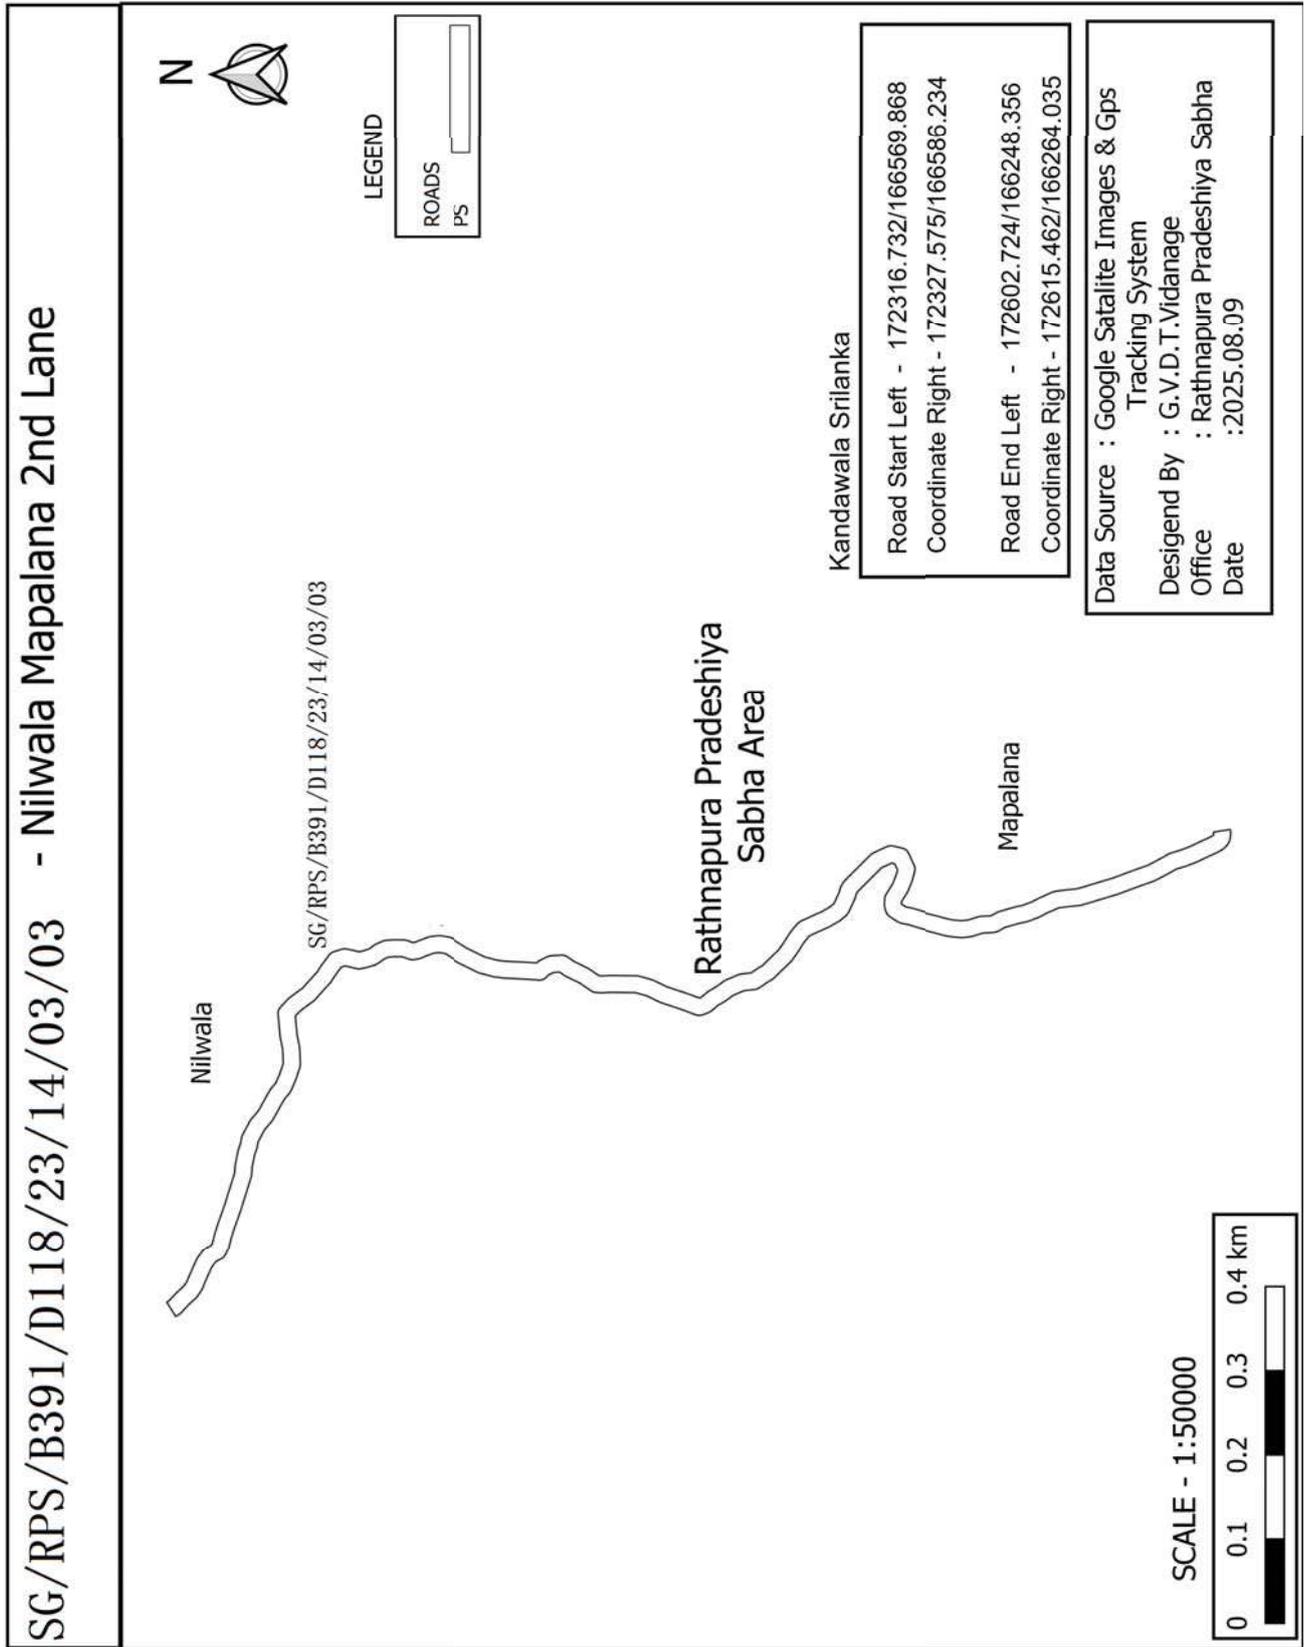


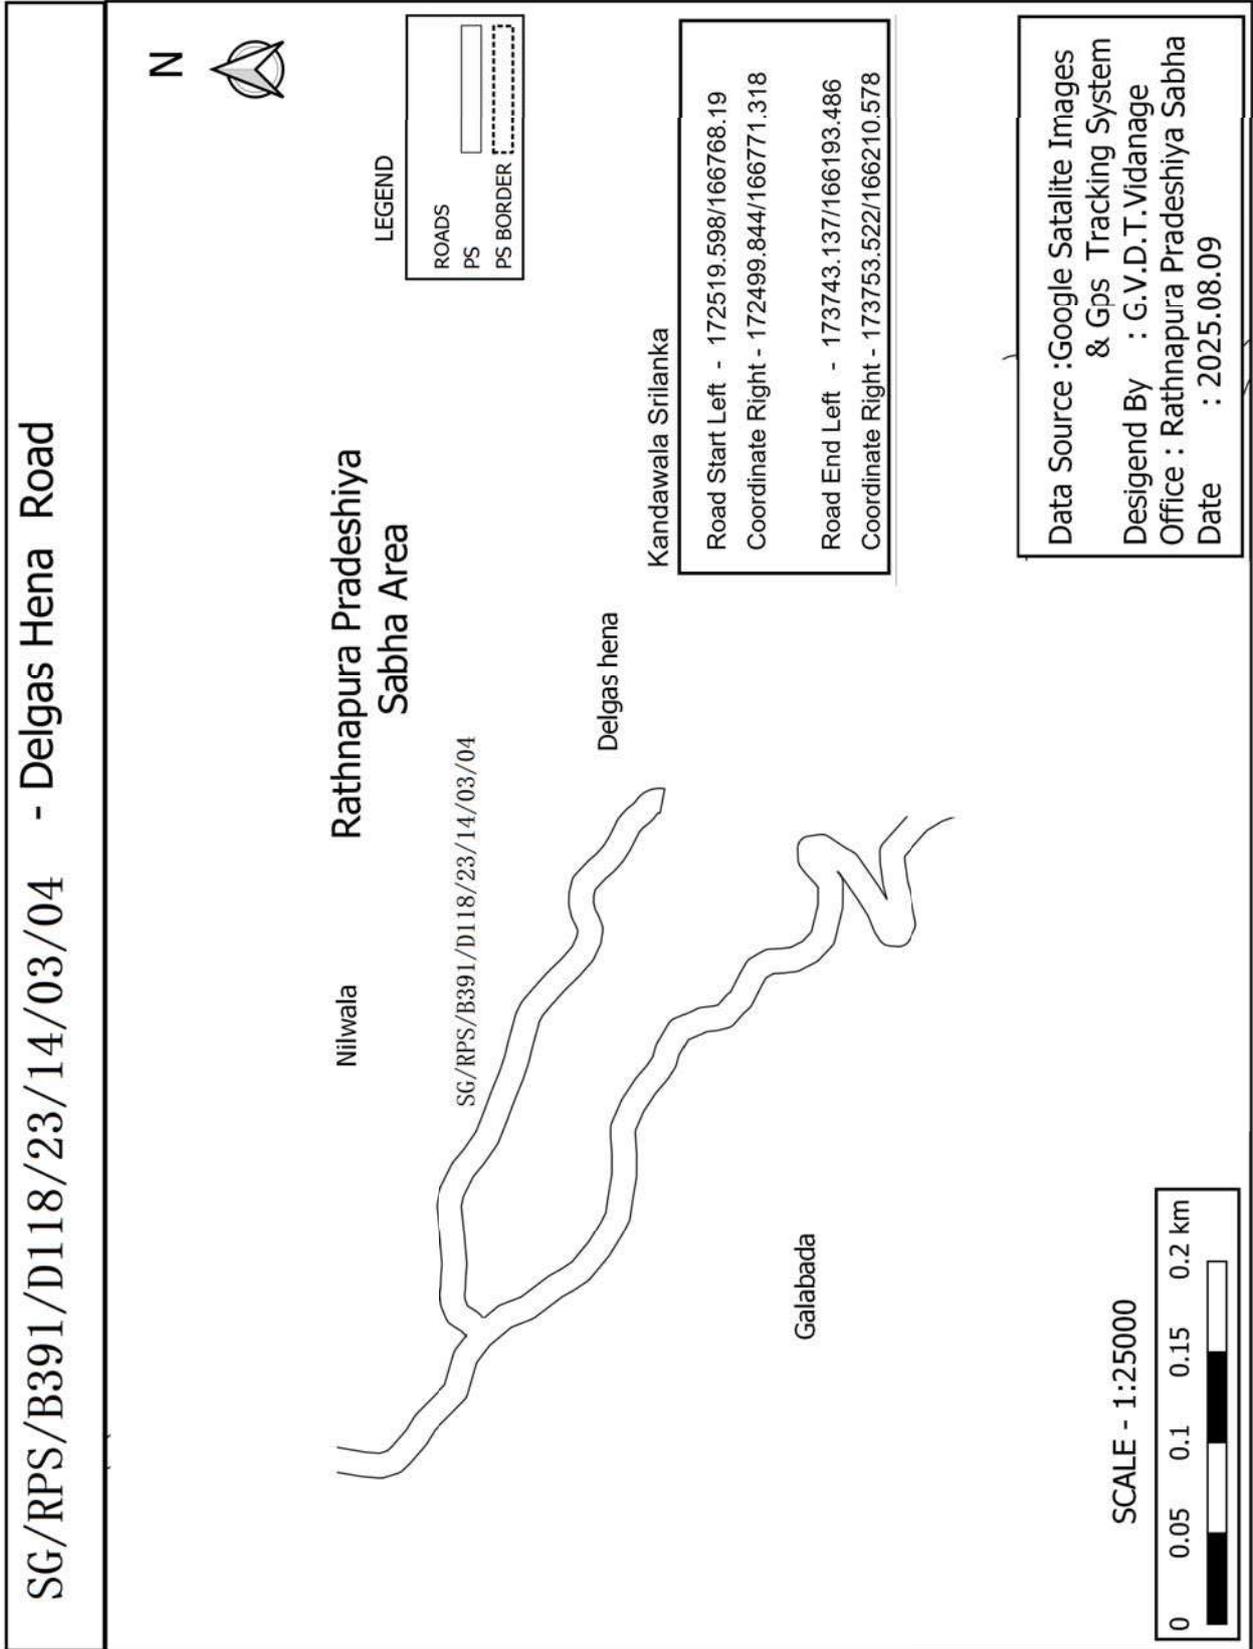


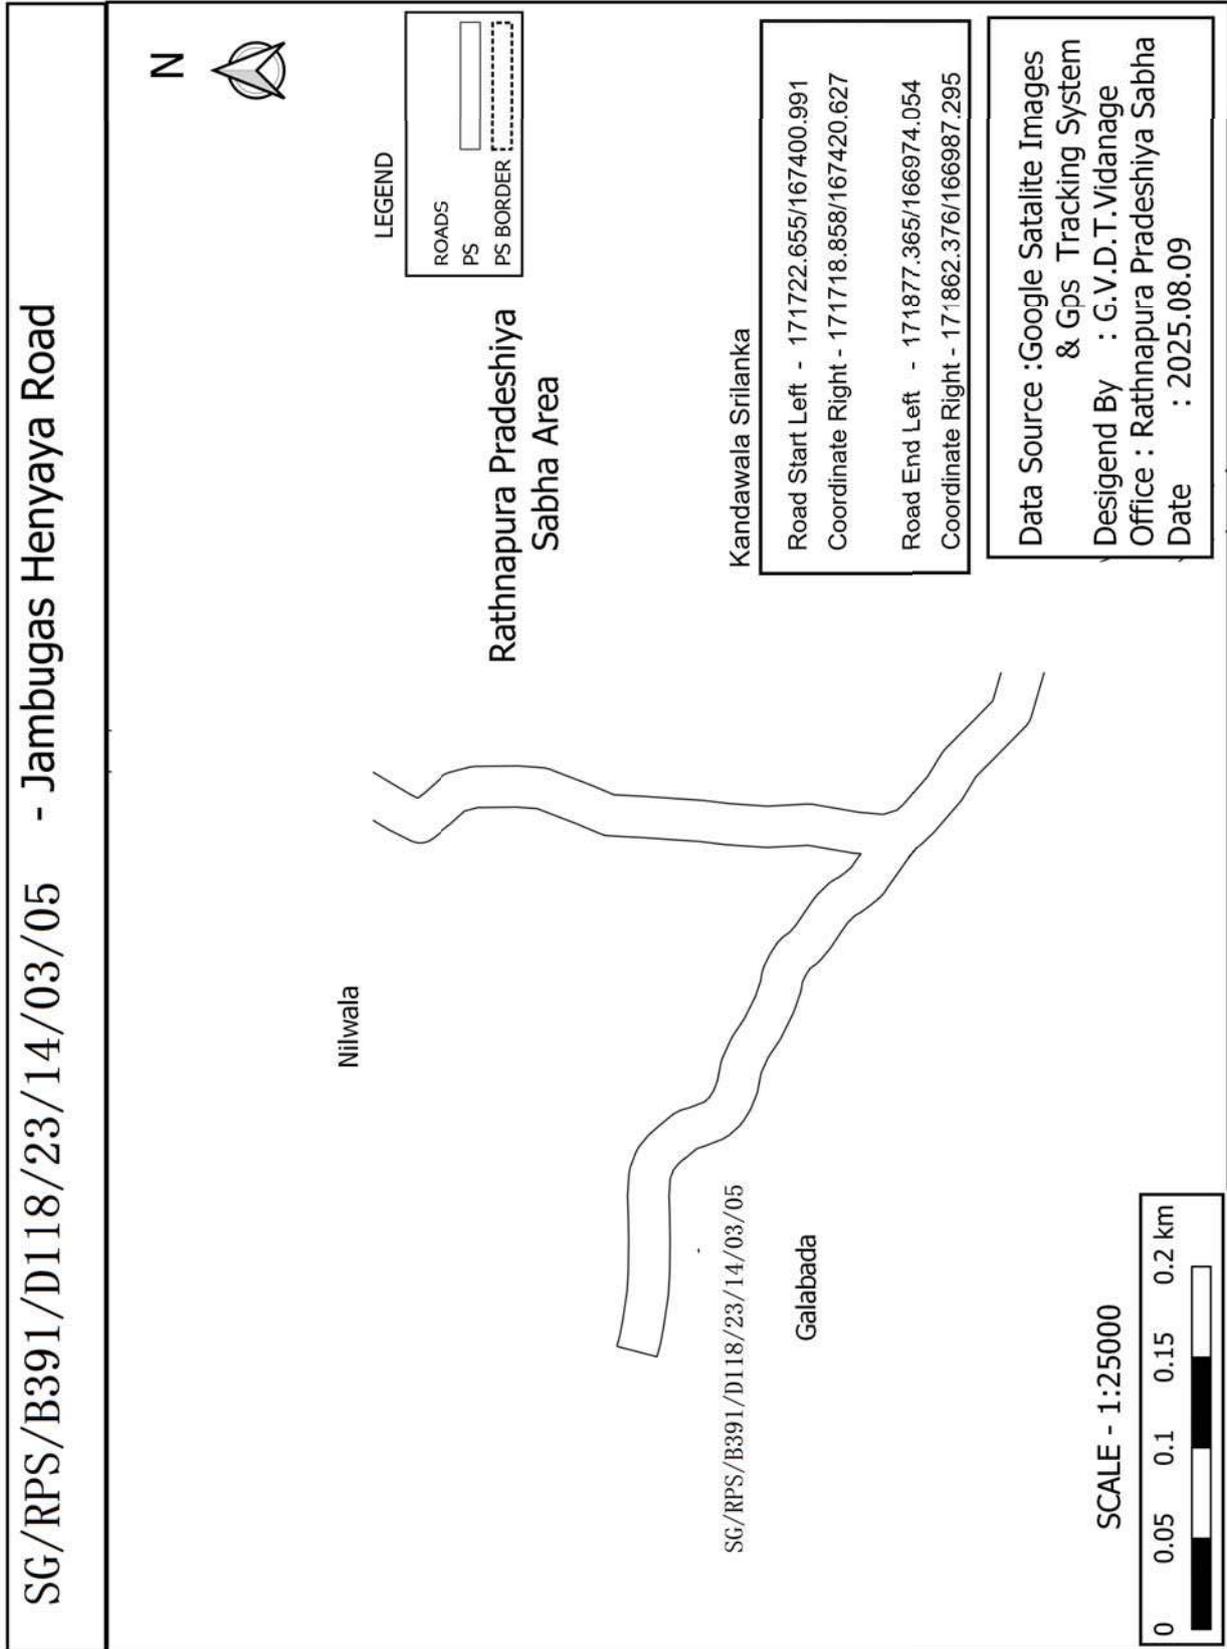


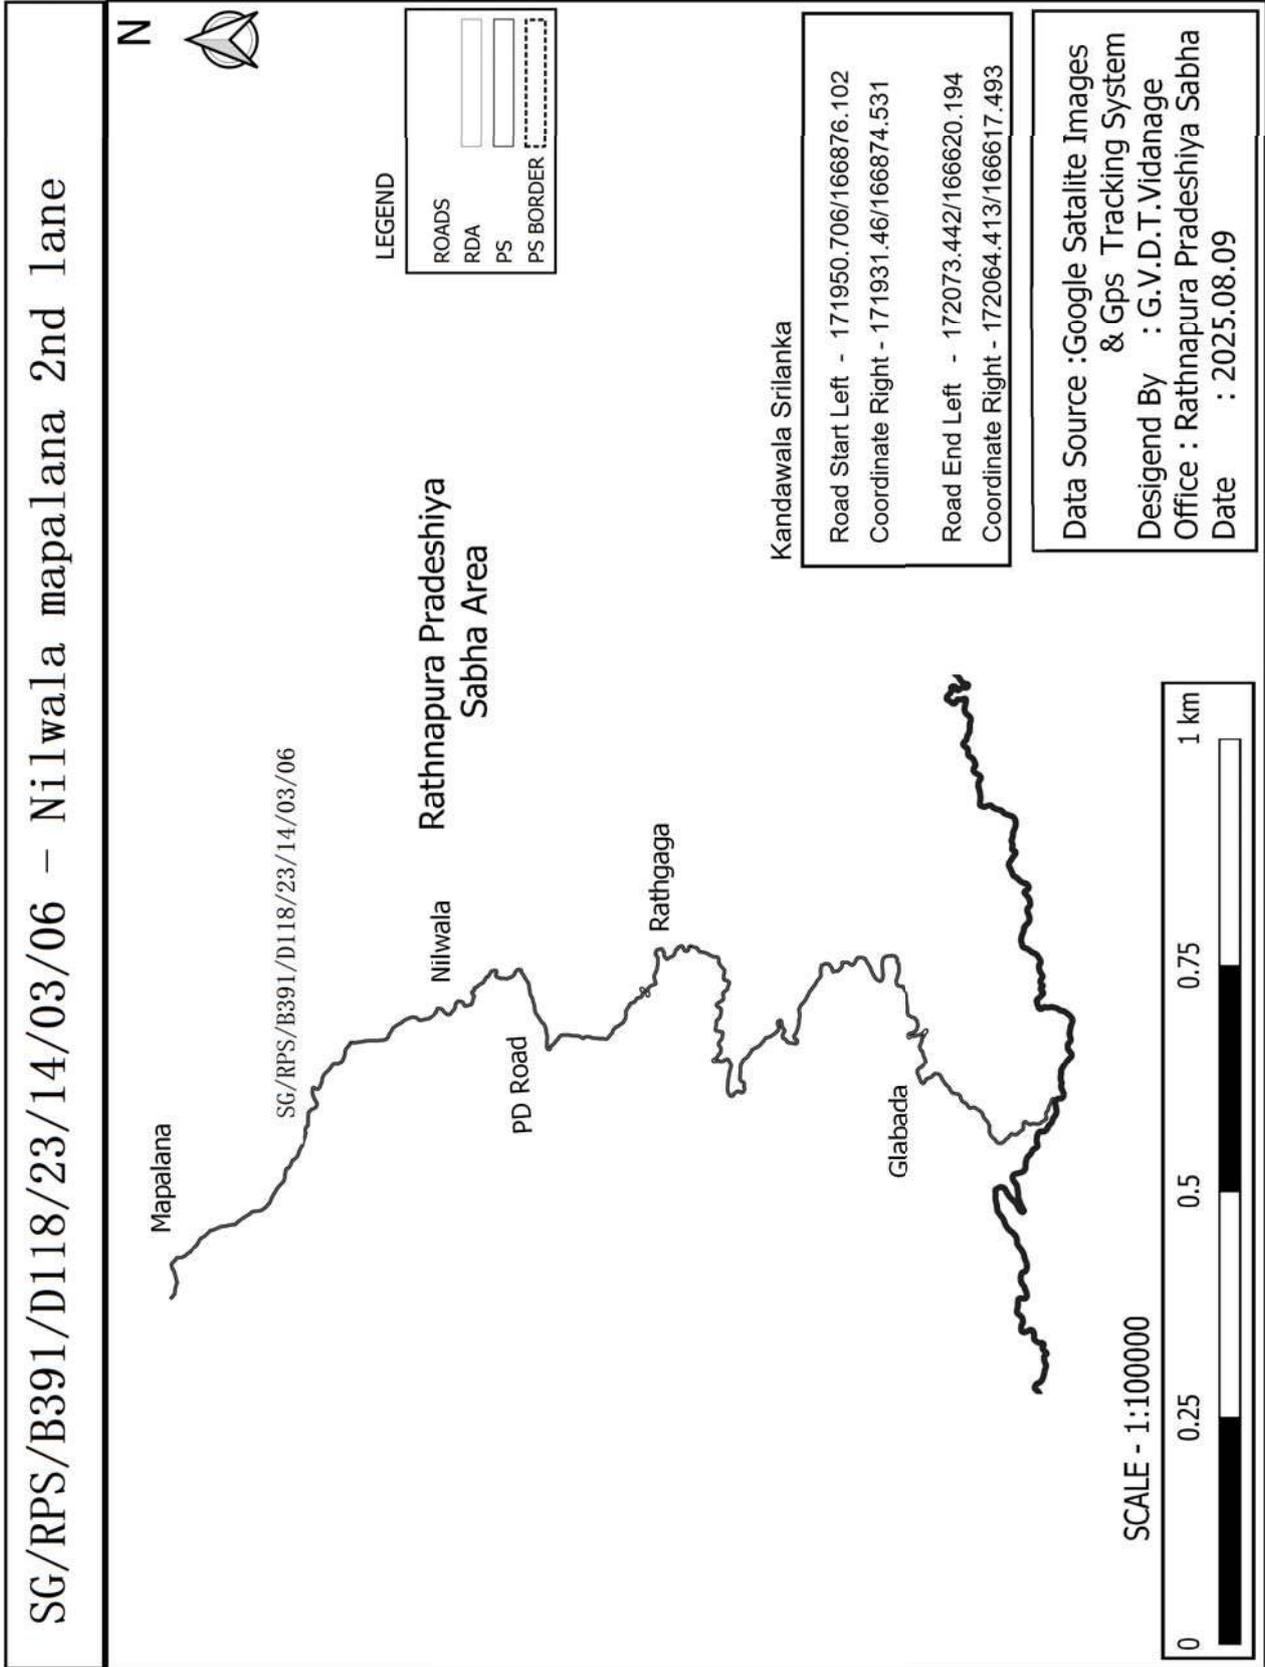

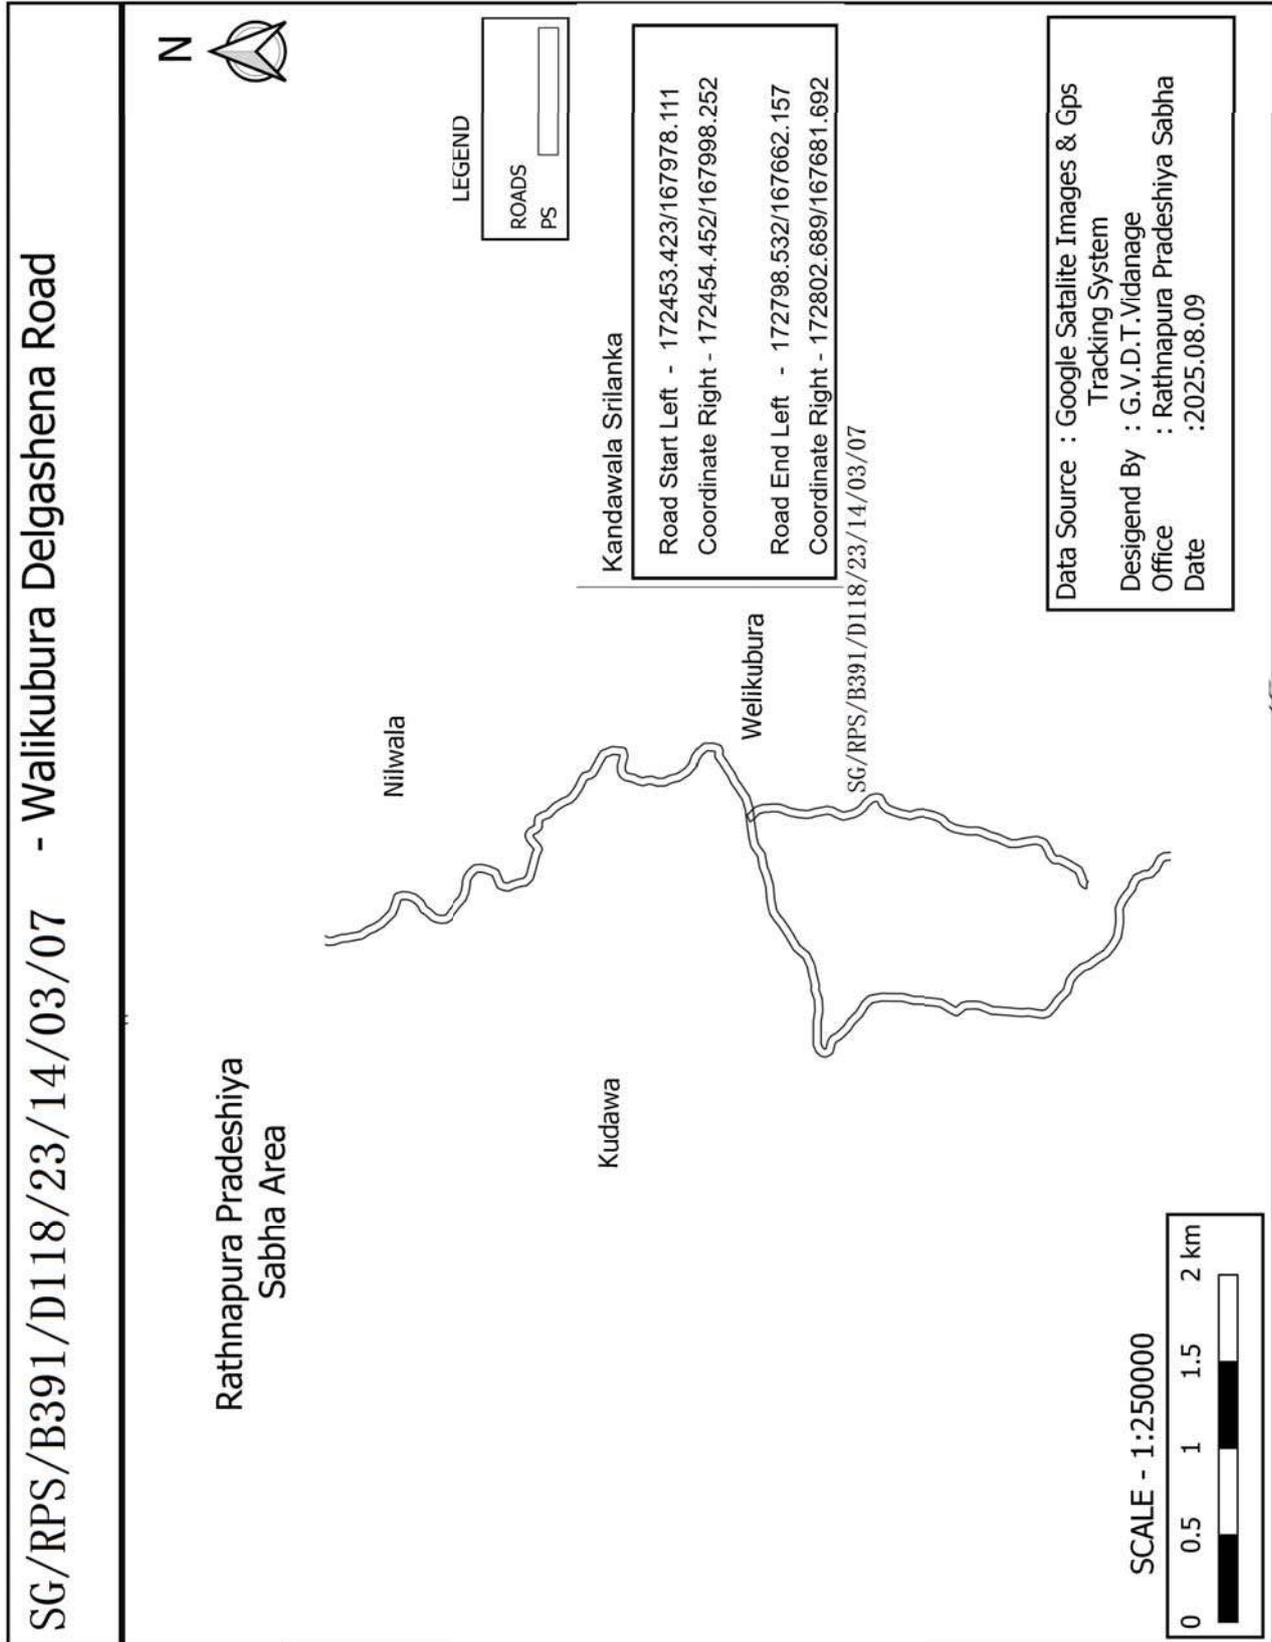


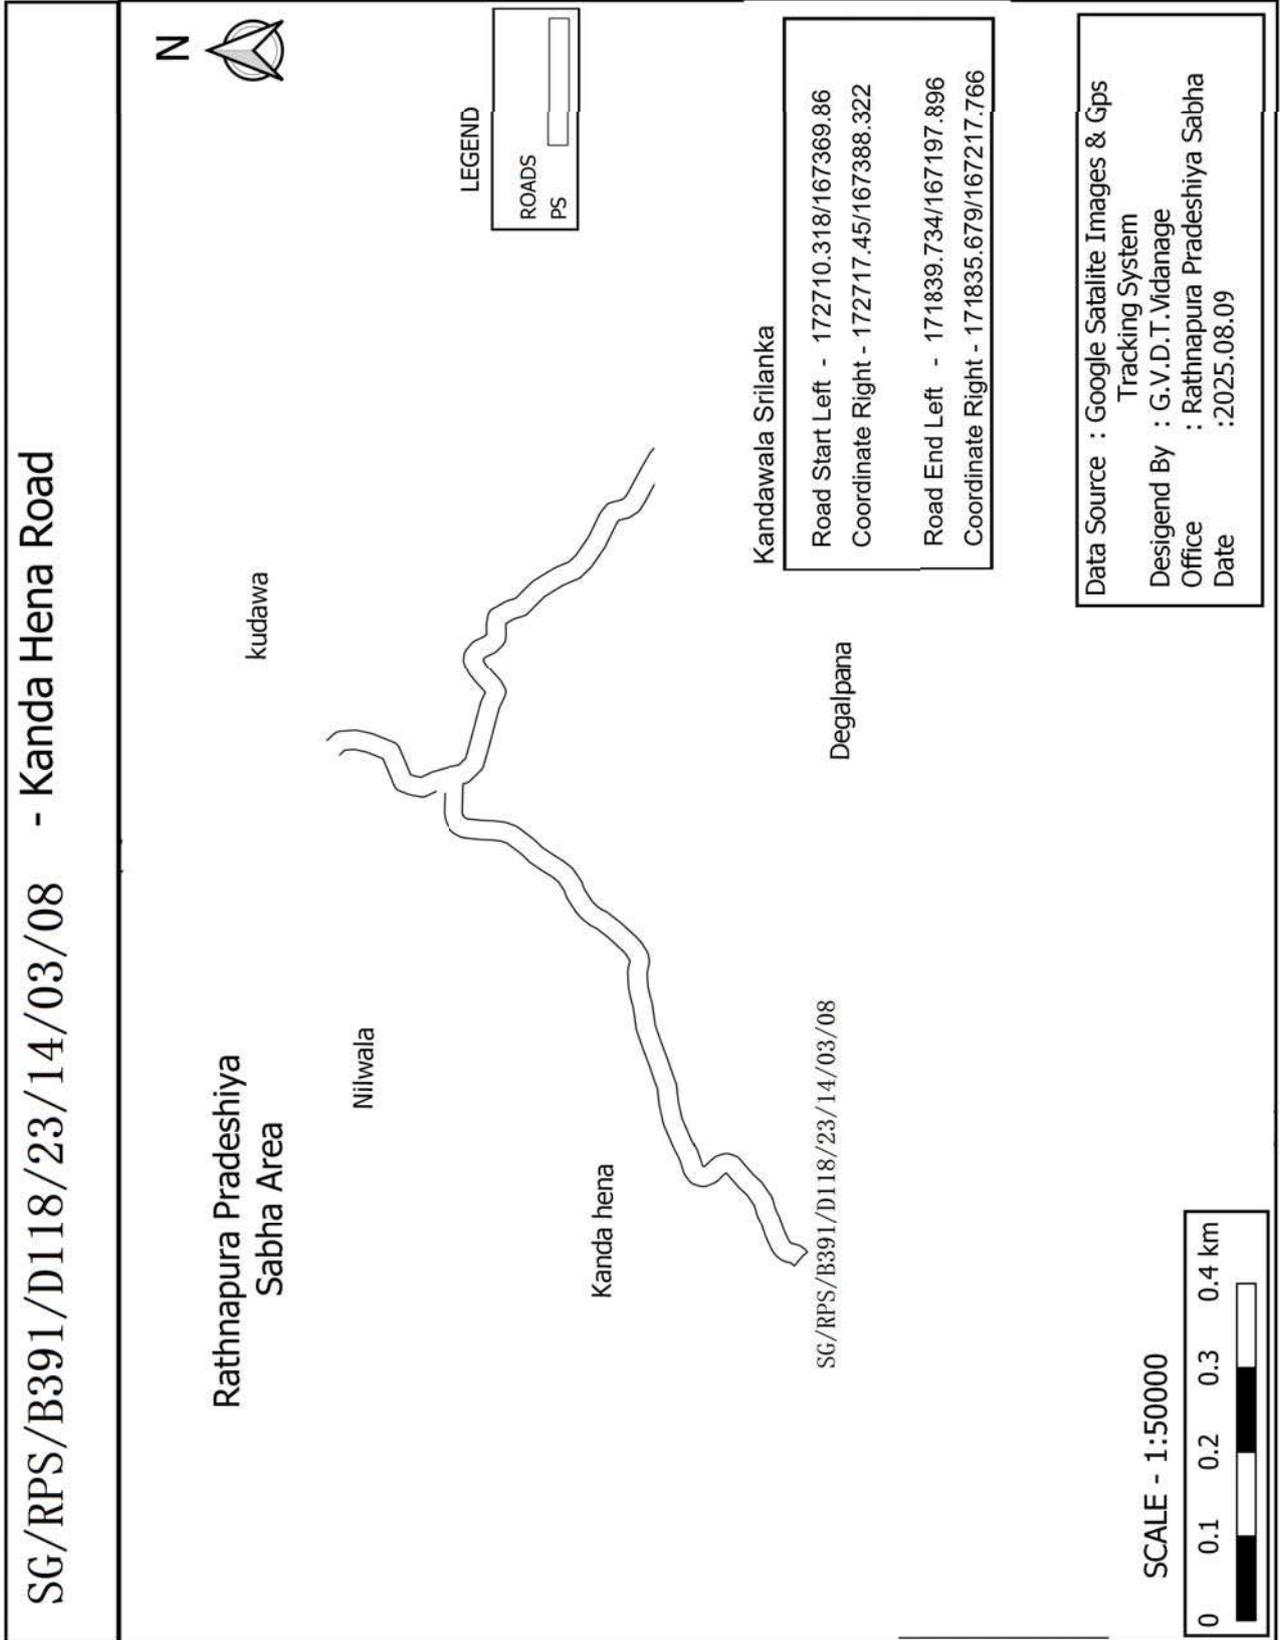

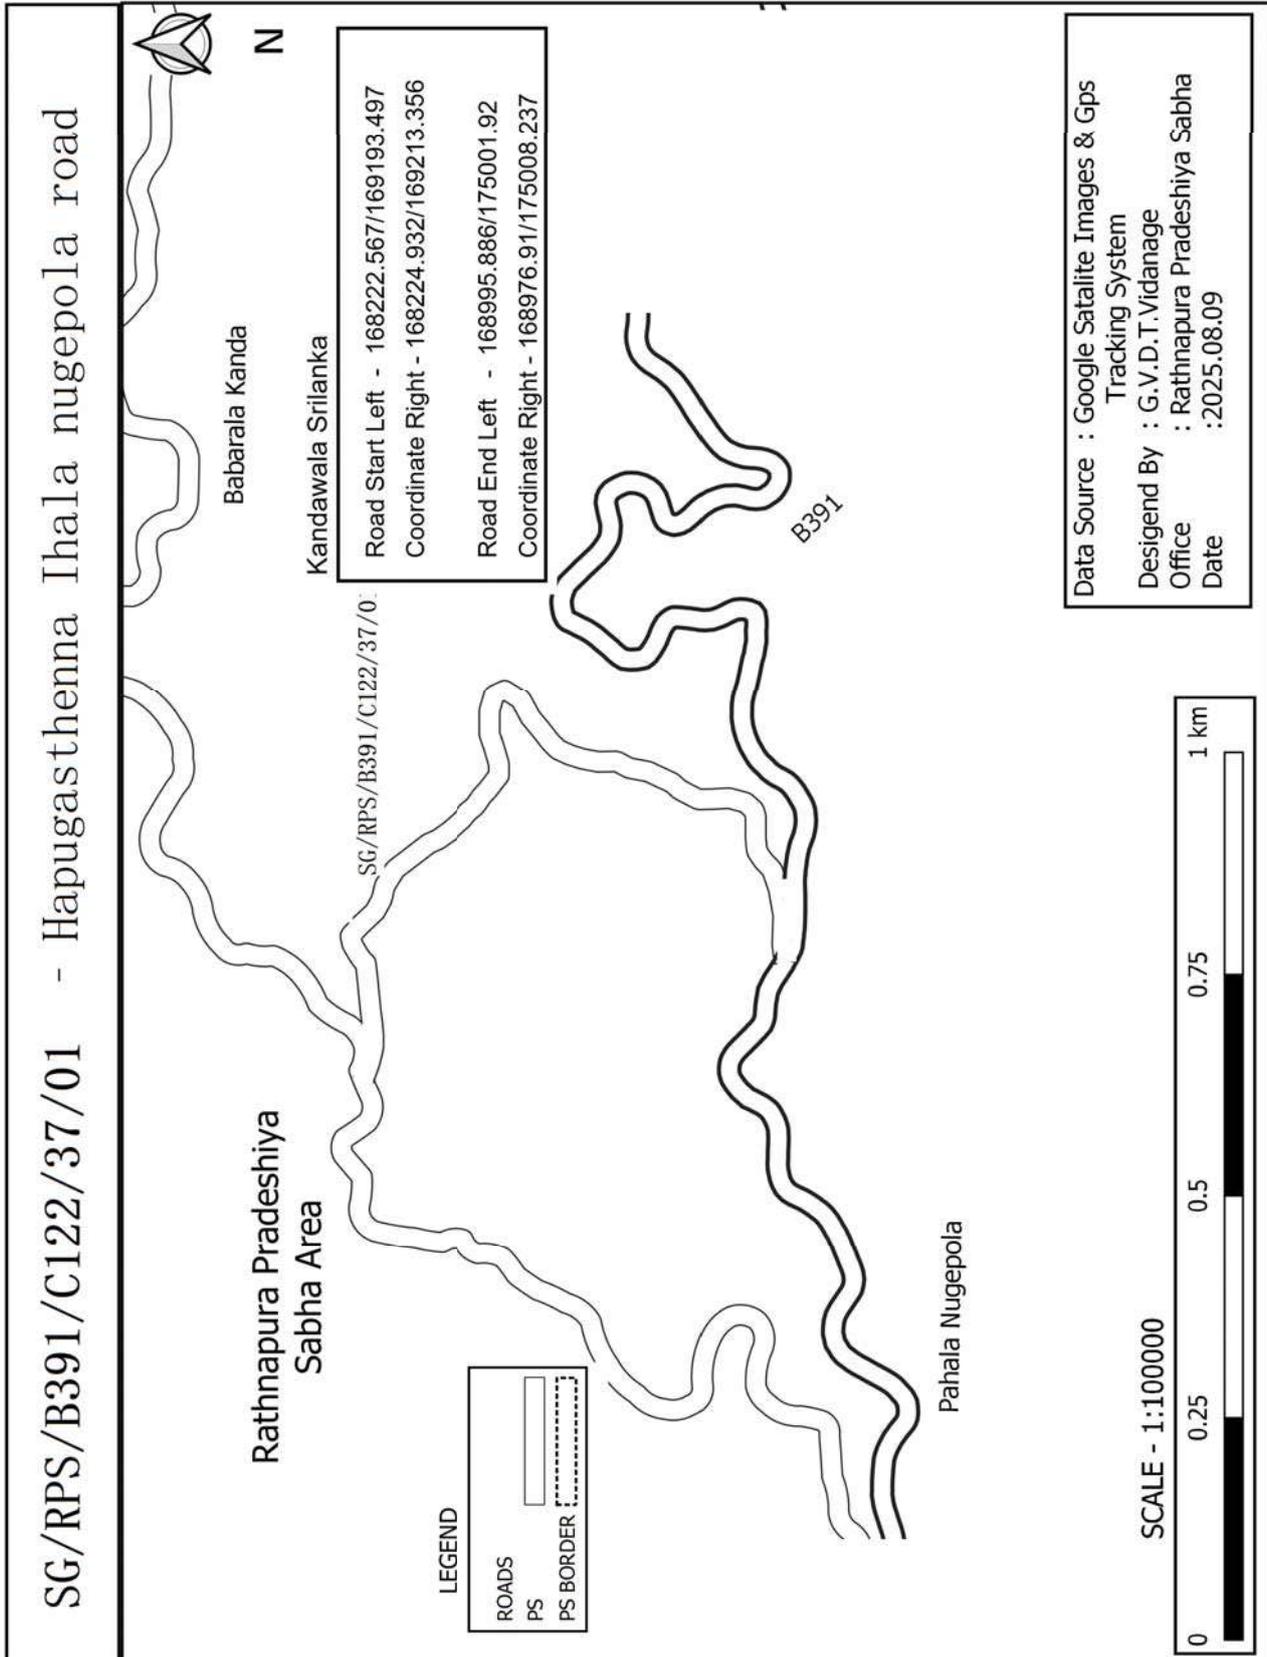

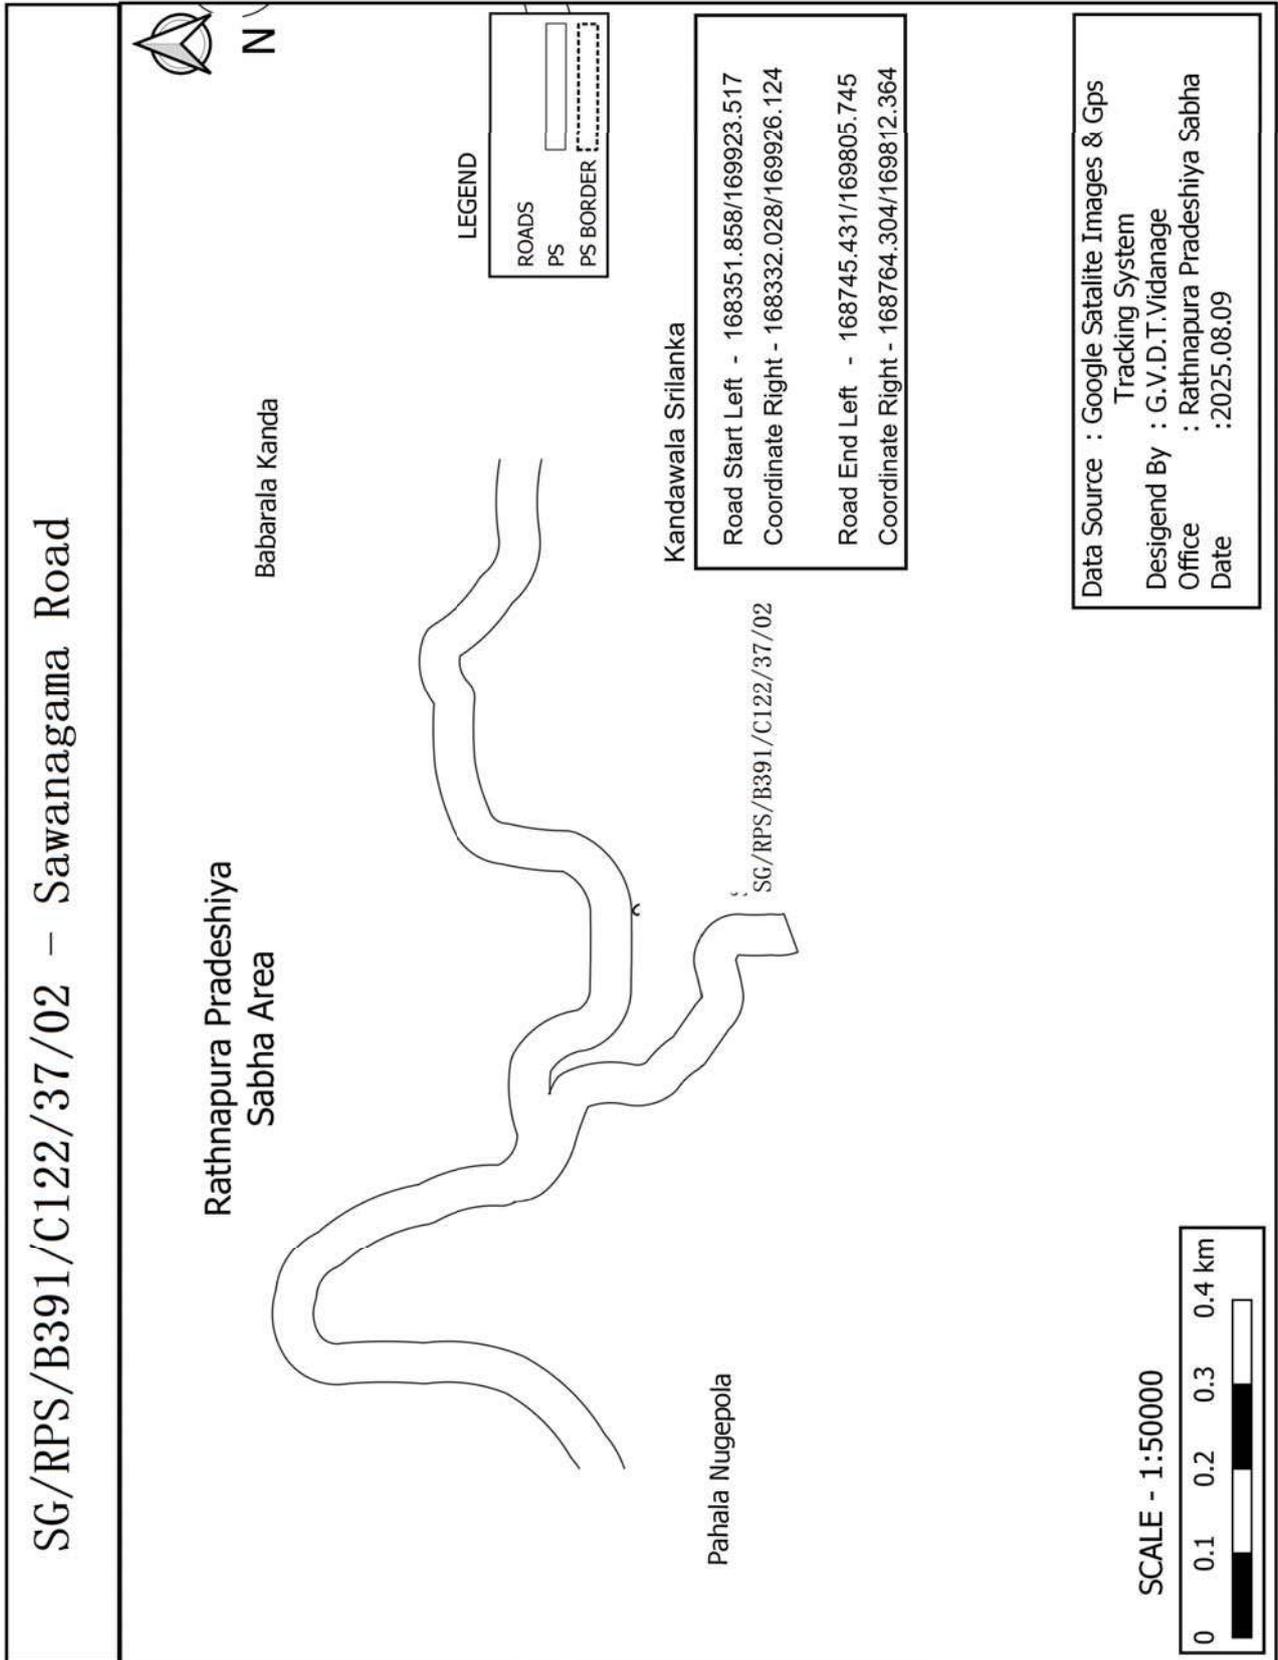

SG/RPS/B391/C122/37/03 - Wewelkatiya Wathu Niwasa Road

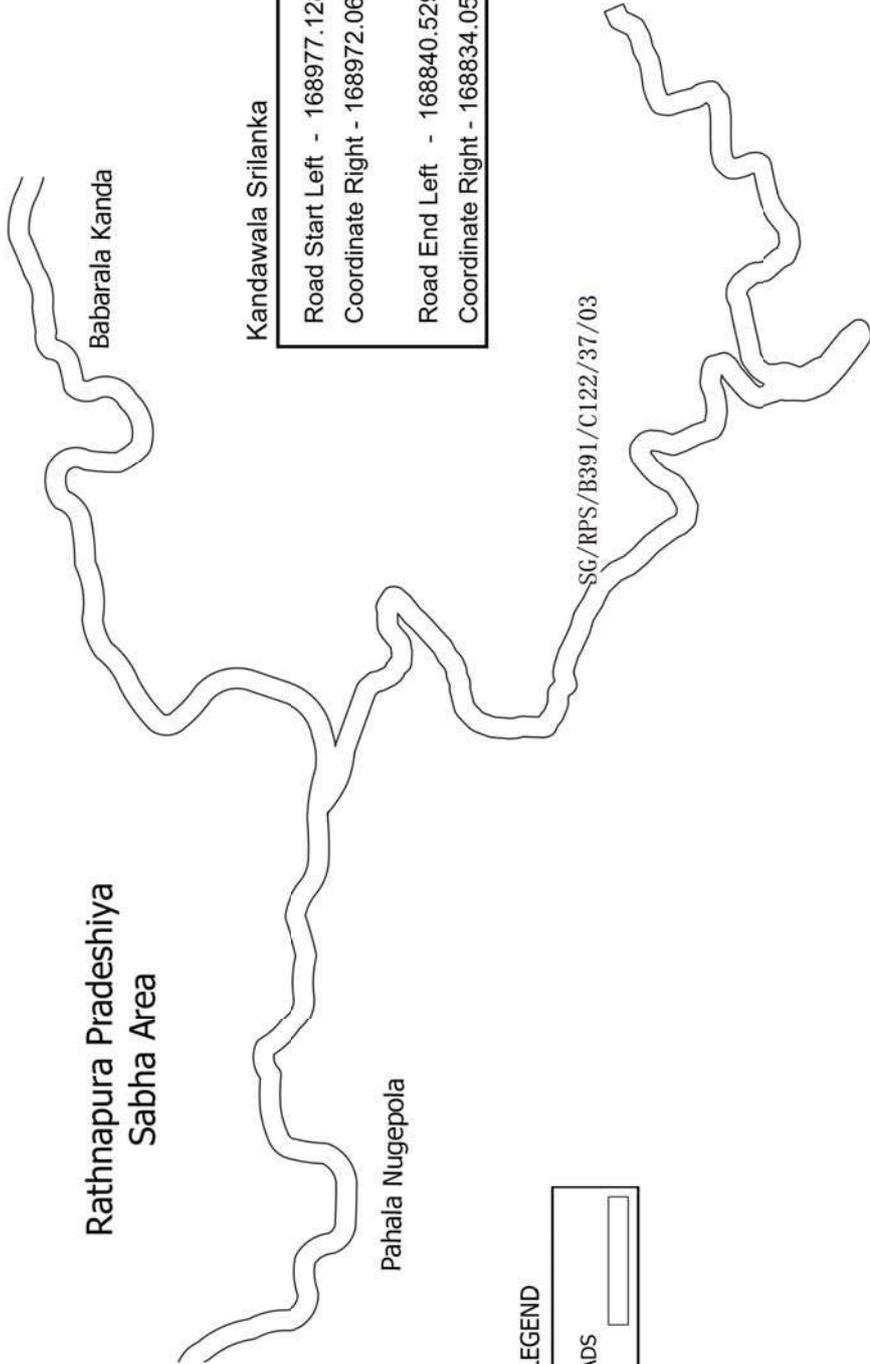


Kandawala Srilanka
 Road Start Left - 168977.128/170279.865
 Coordinate Right - 168972.066/170299.213
 Road End Left - 168840.529/170417.973
 Coordinate Right - 168834.05/170399.052


LEGEND

ROADS	
PS	


Data Source : Google Satalite Images & Gps Tracking System
Desigend By : G.V.D.T.Vidanage
Office : Rathnapura Pradeshiya Sabha
Date :2025.08.09

SCALE - 1:100000

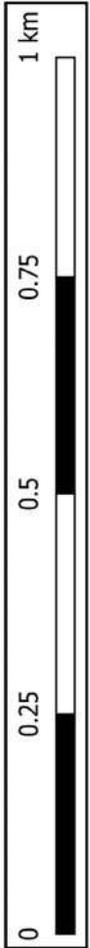

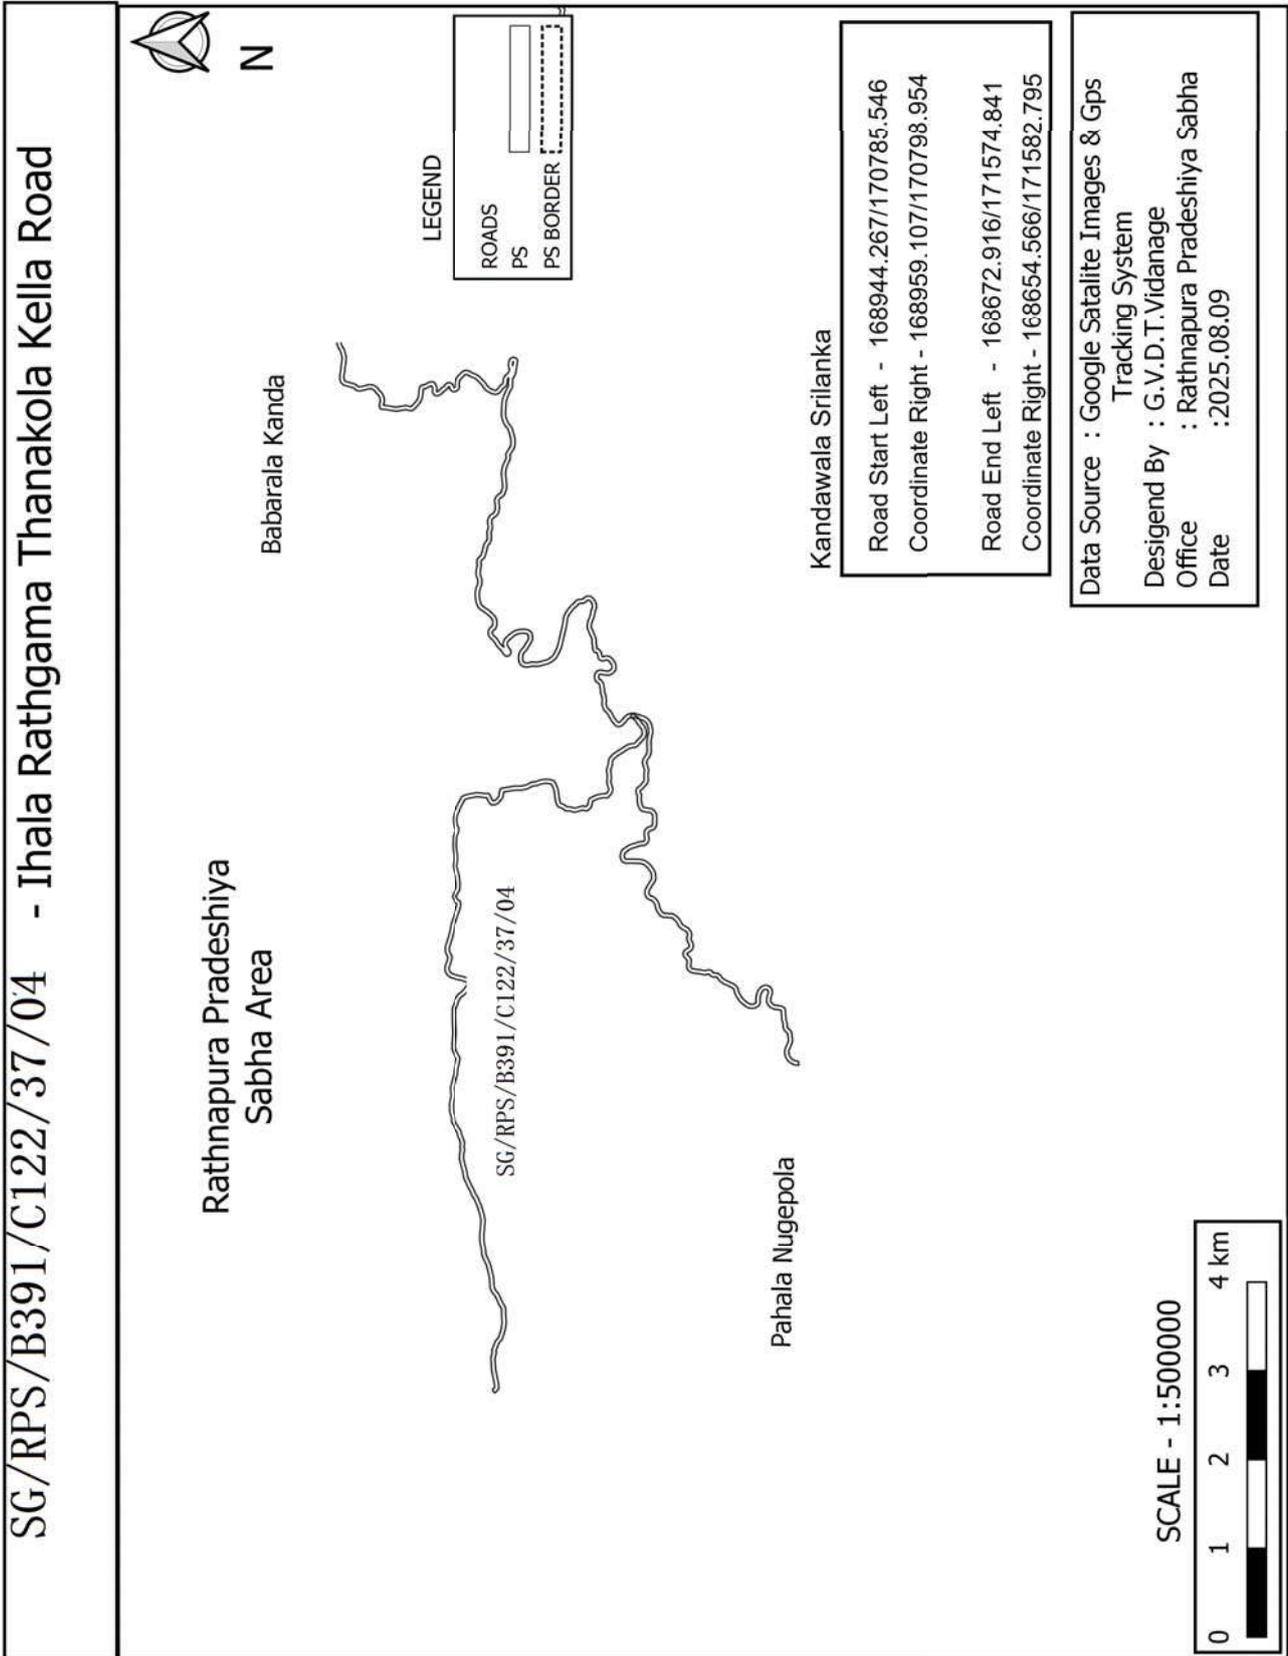

SG/RPS/B391/C122/37/04/01 - Wewalkitiya Nawniwas Road

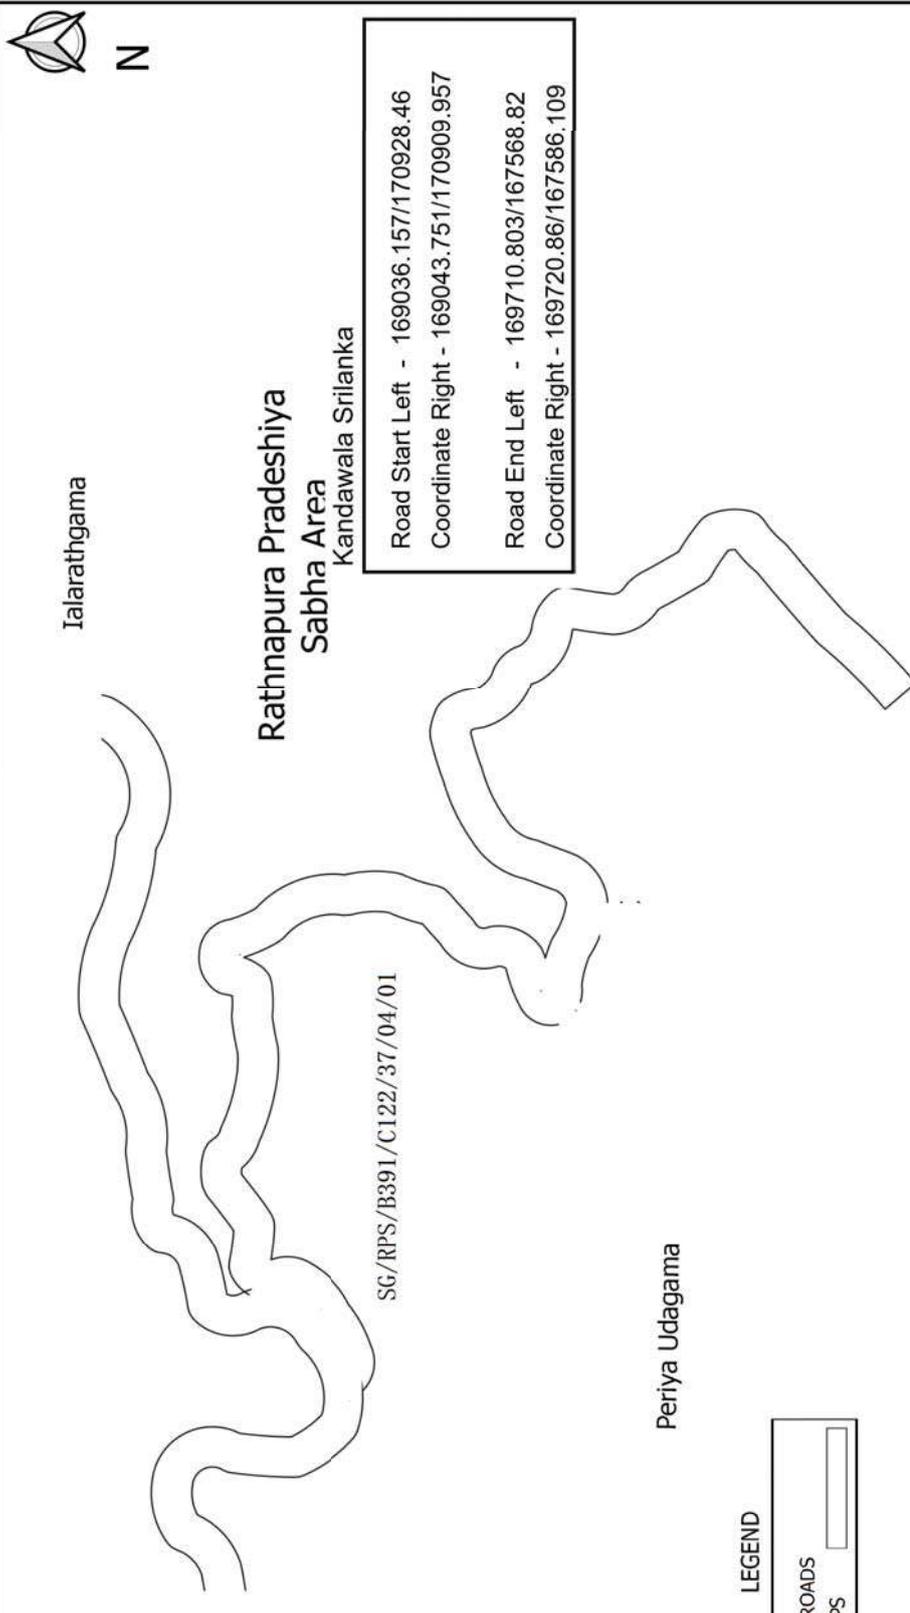

Road Start Left - 169036.157/170928.46
Coordinate Right - 169043.751/170909.957
Road End Left - 169710.803/167568.82
Coordinate Right - 169720.86/167586.109


LEGEND


ROADS	
PS	


Data Source : Google Satalite Images & Gps
Tracking System
Desigend By : G.V.D.T.Vidanage
Office : Rathnapura Pradeshiya Sabha
Date : 2025.08.09


SCALE - 1:50000


0 0.1 0.2 0.3 0.4 km

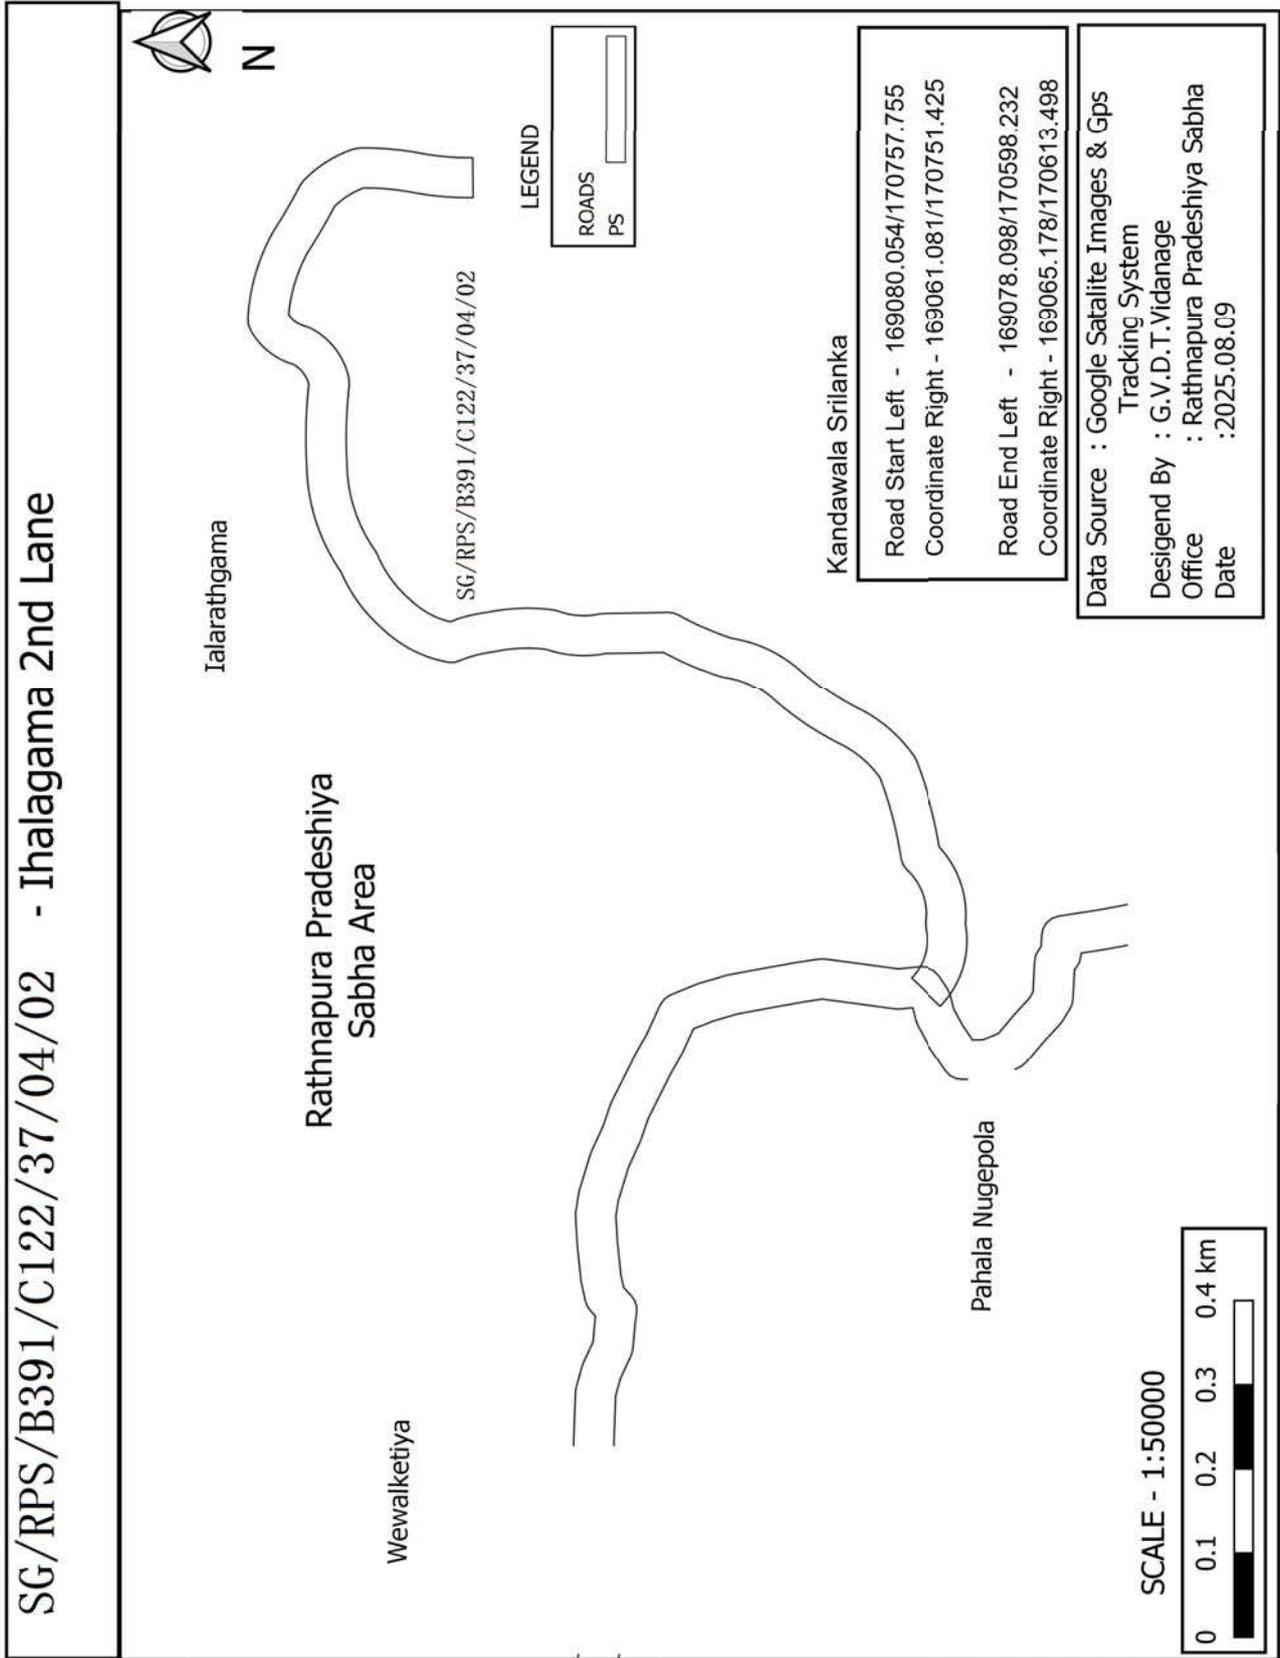


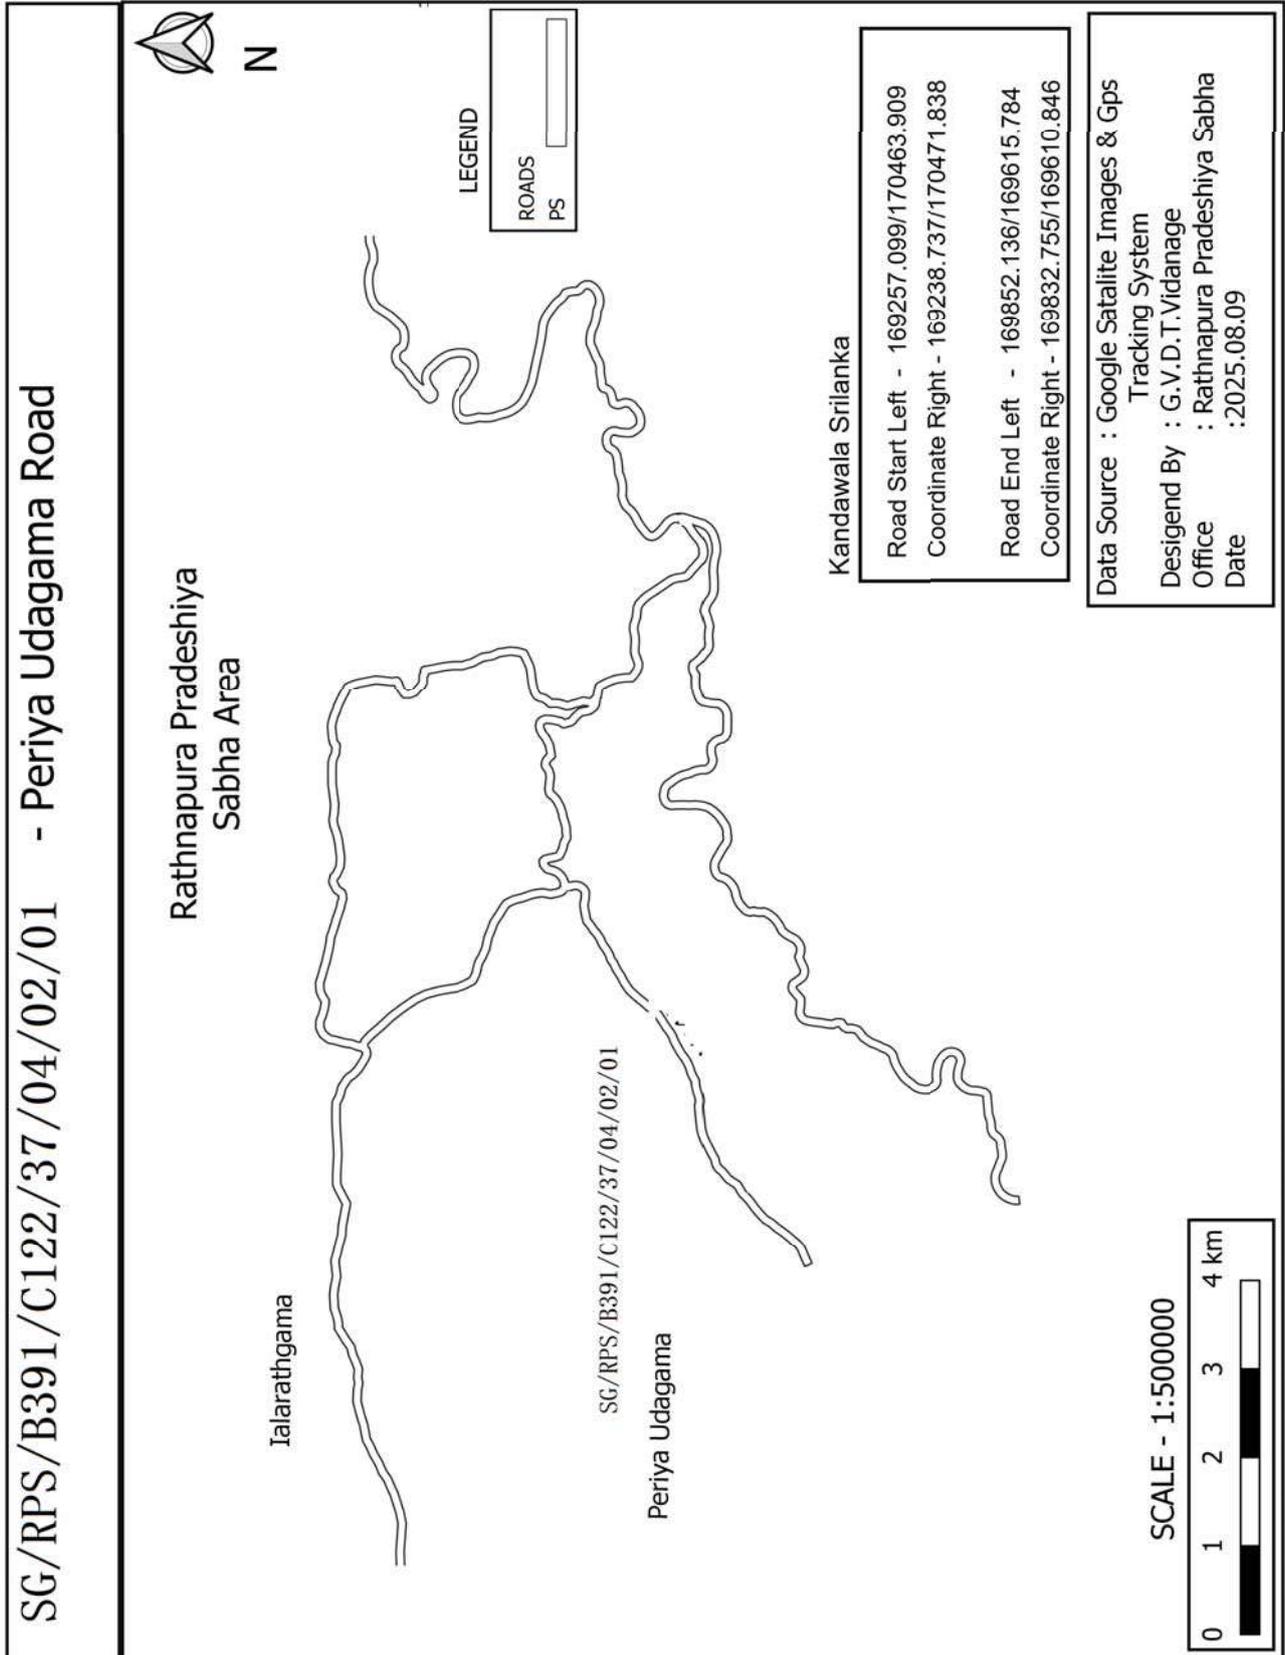

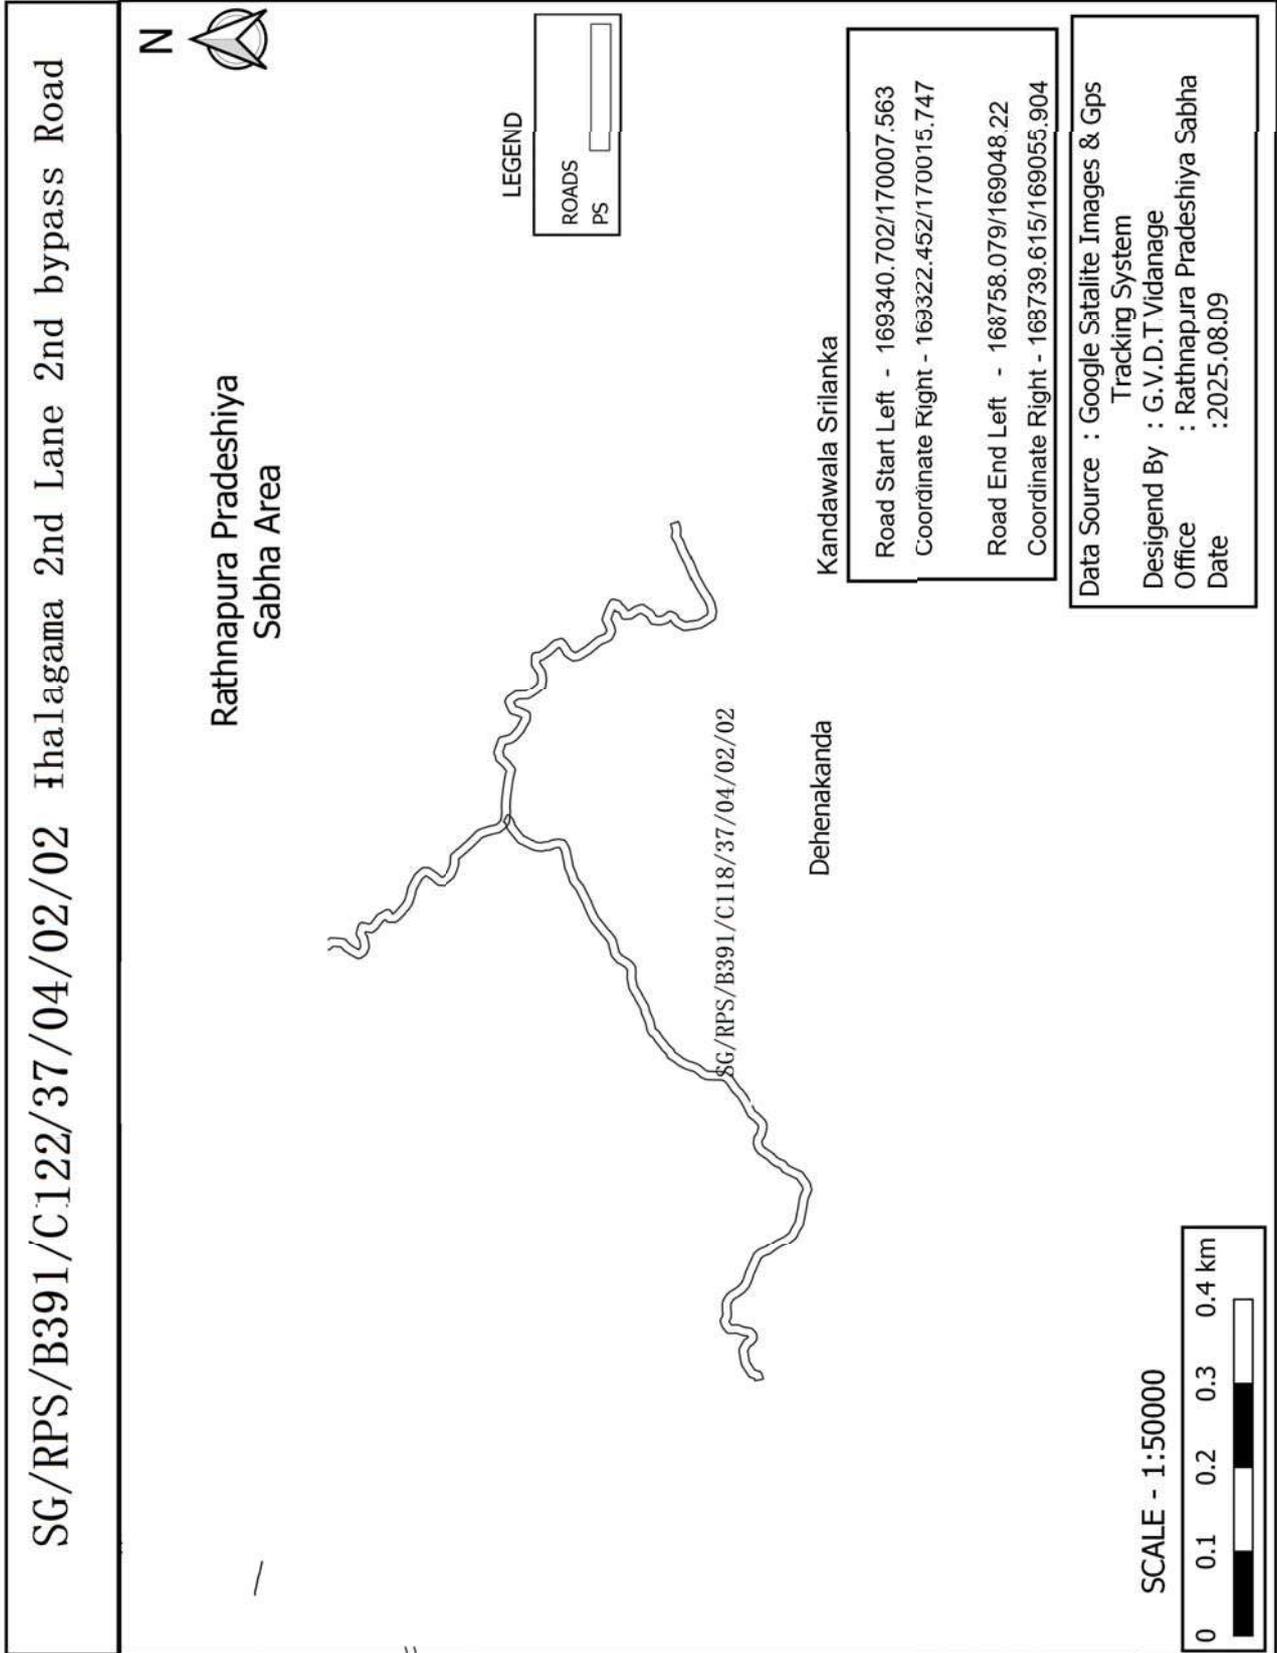


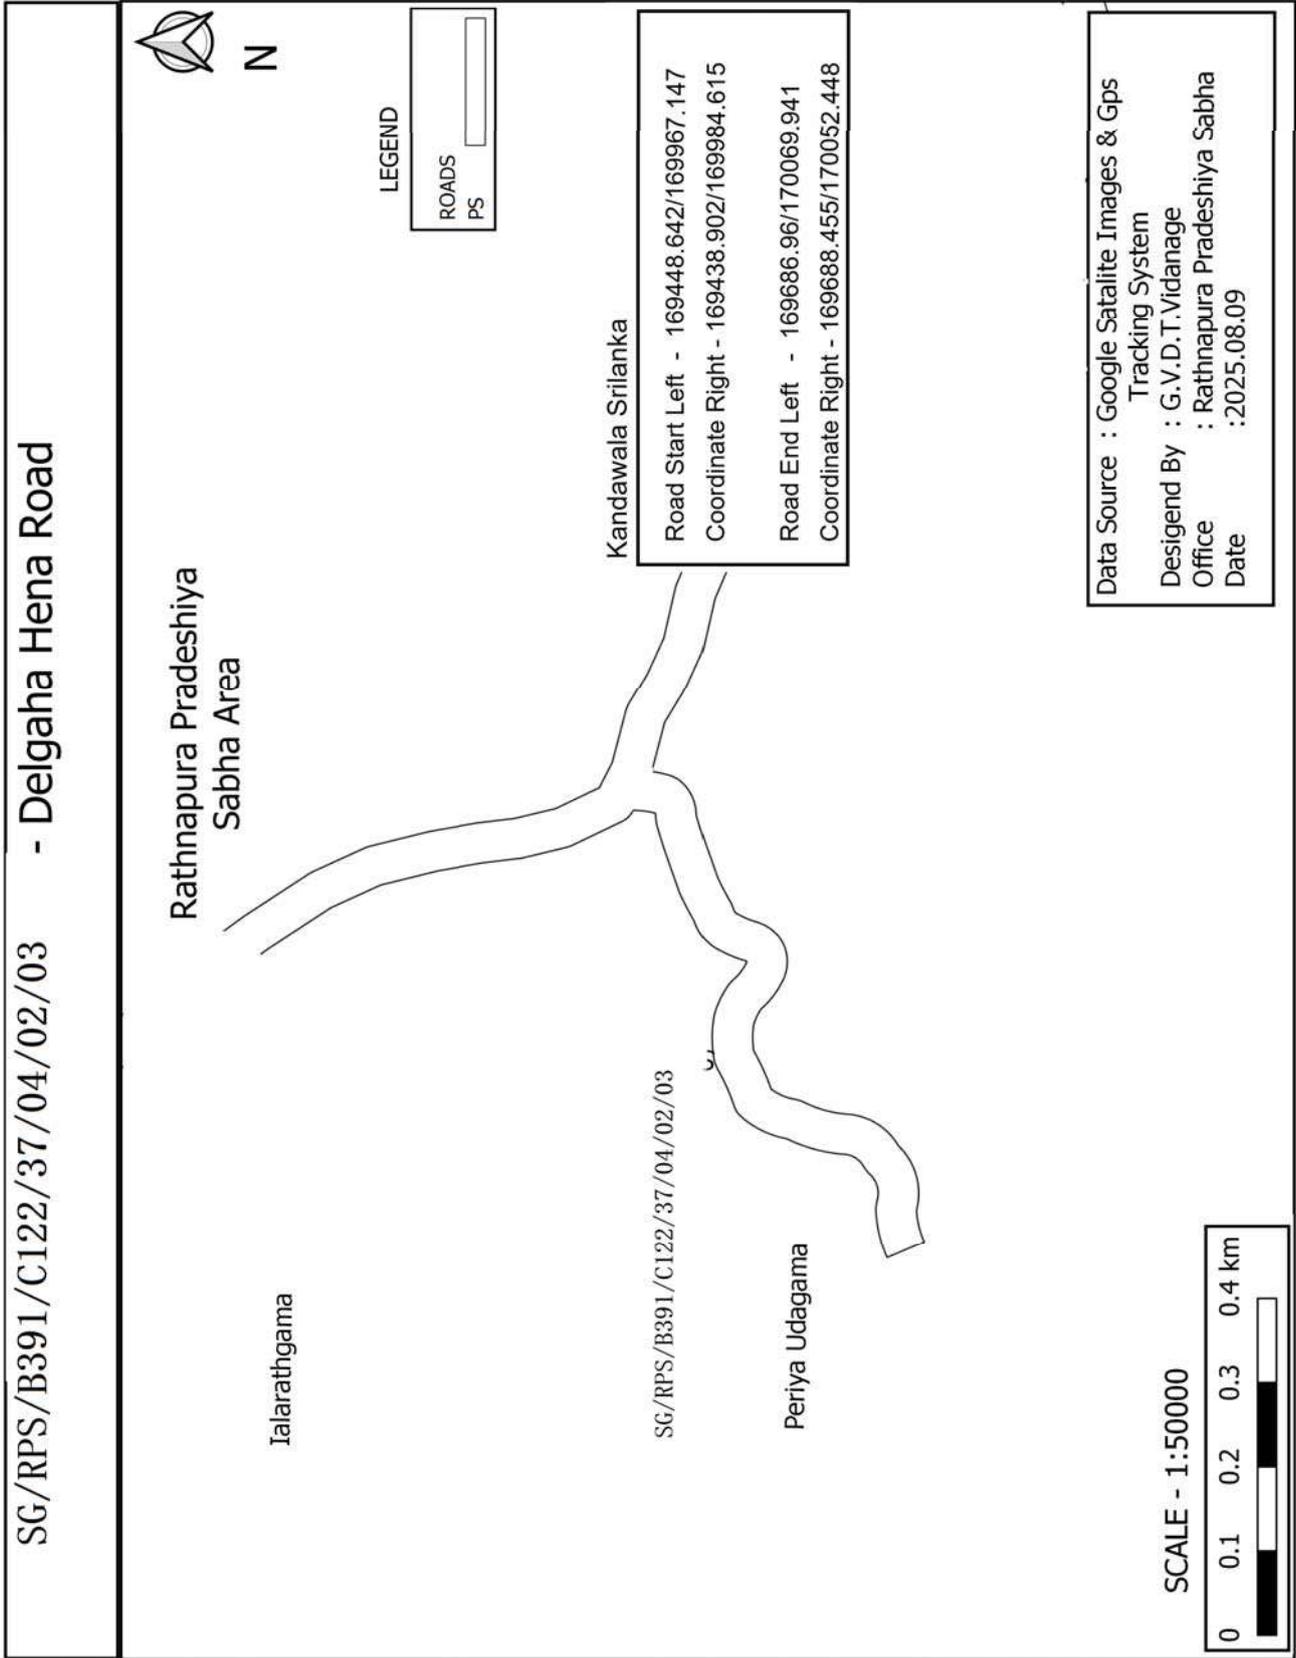

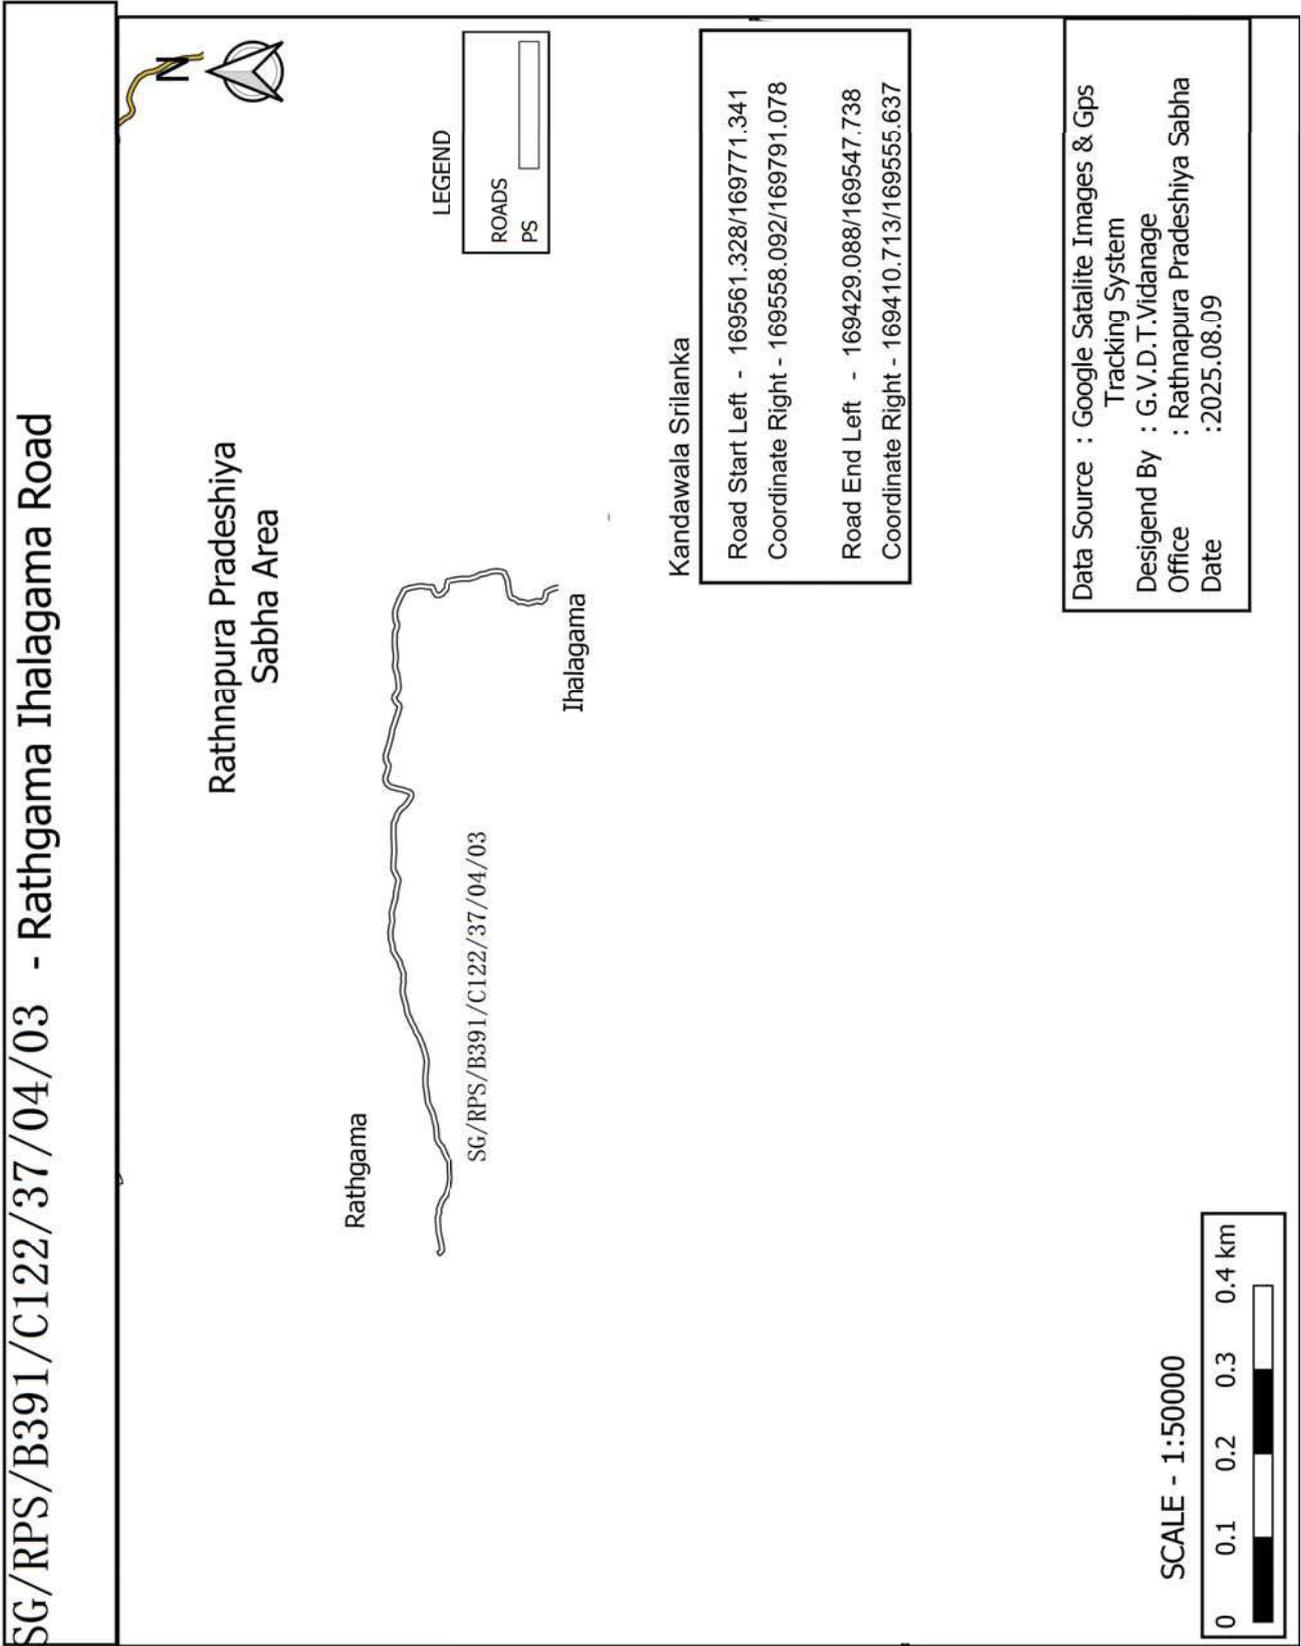

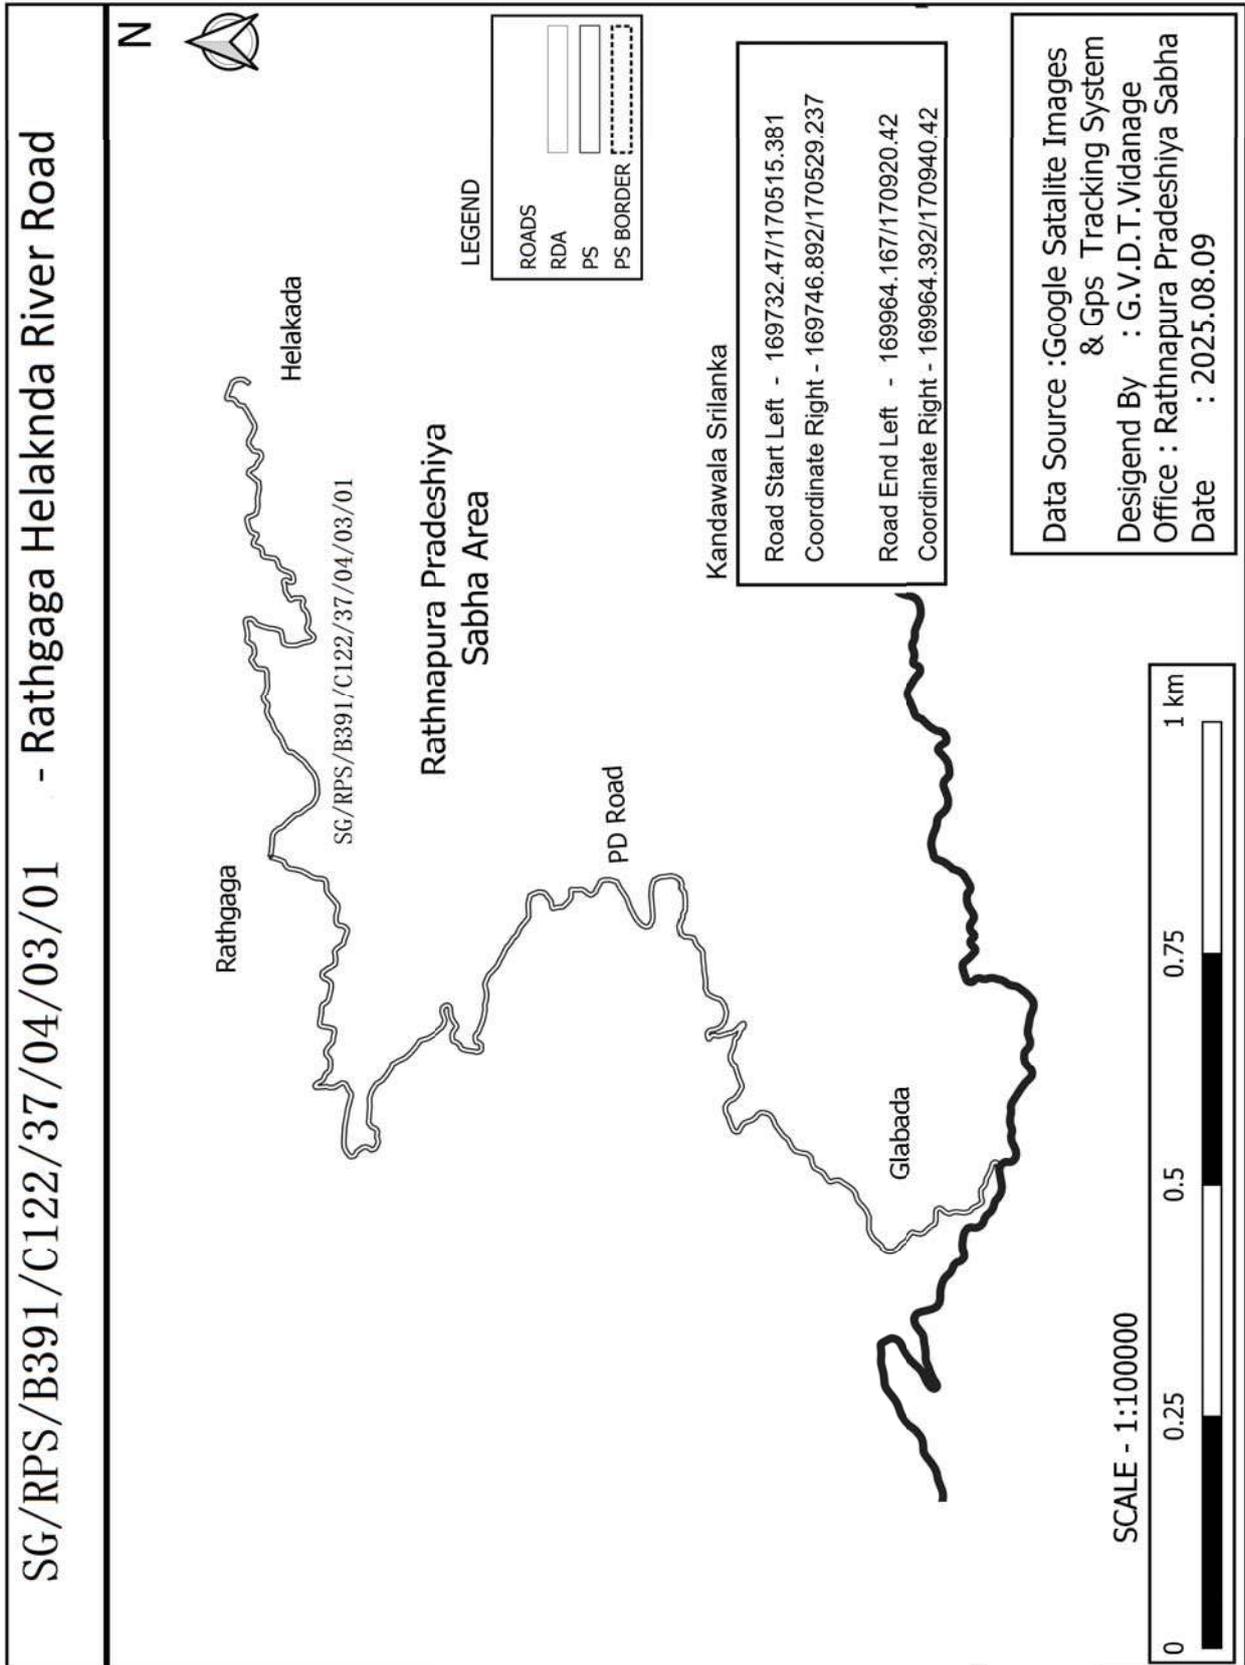

SG/RPS/B391/C122/37/04/04 - Ihalagama 3rd Lane

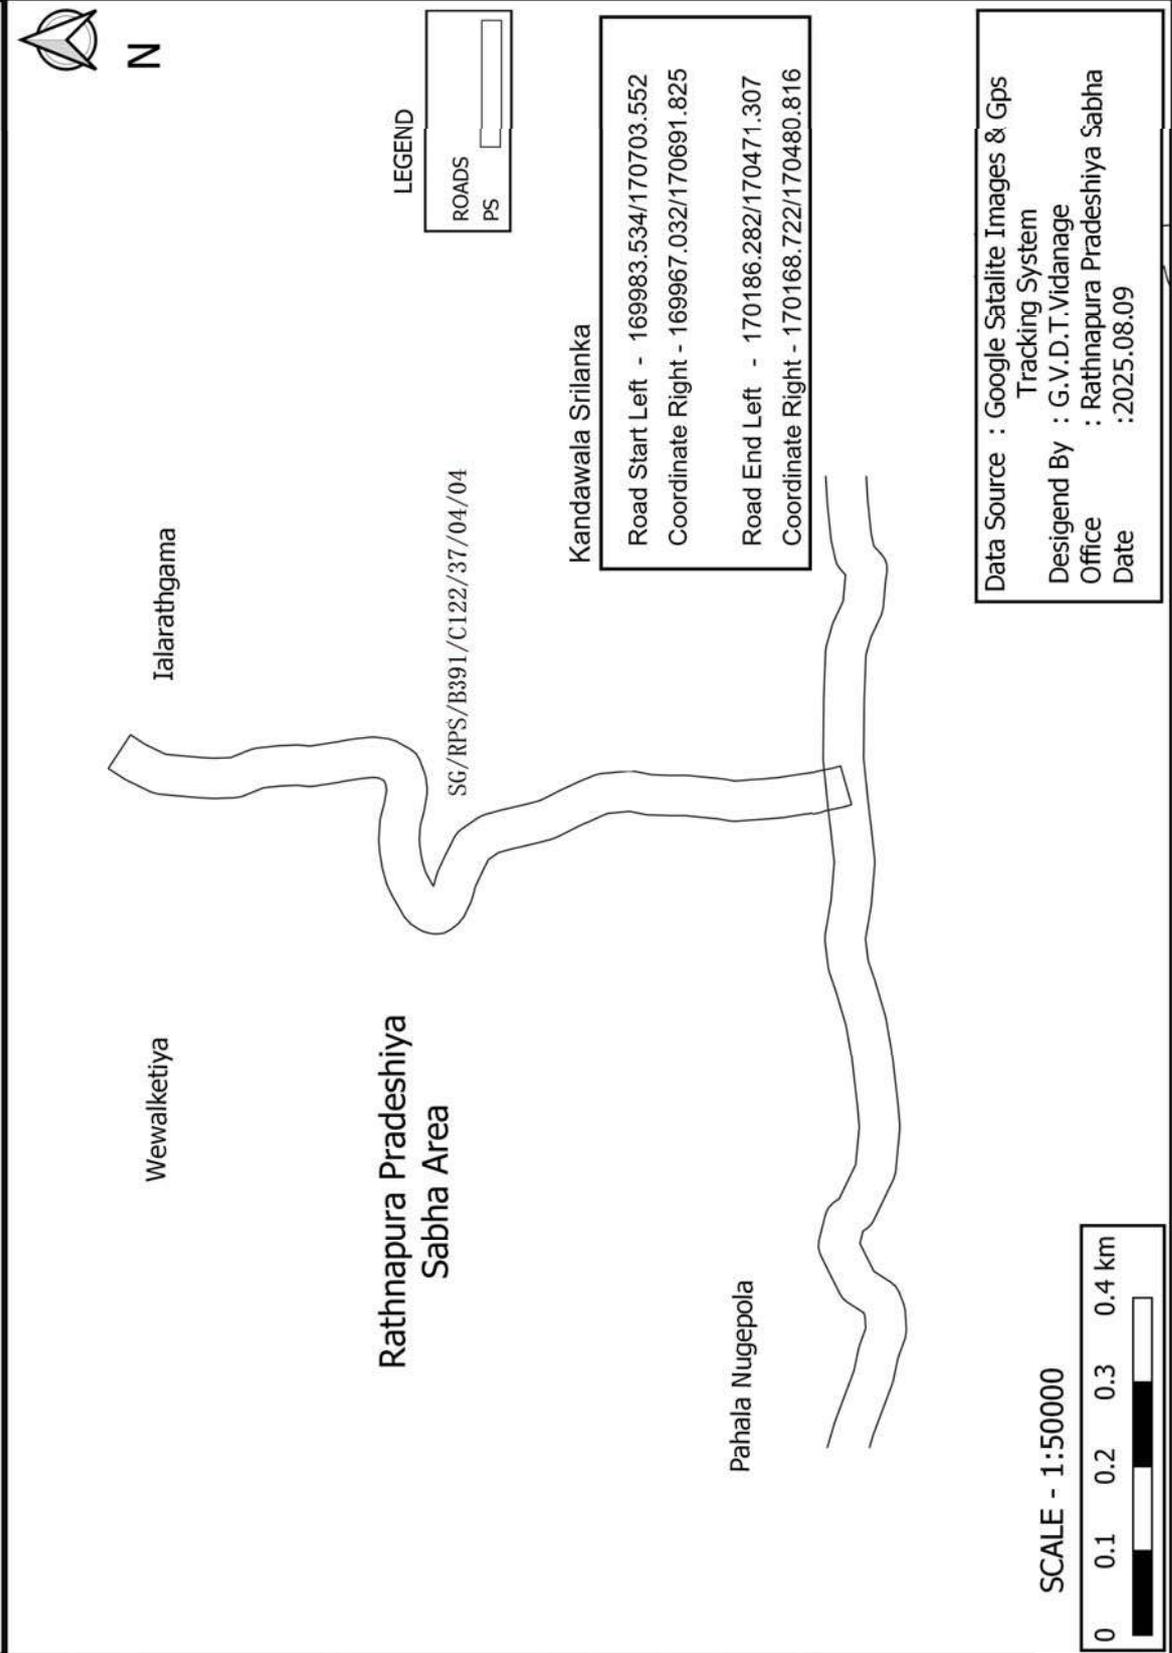

Road Start Left - 169983.534/170703.552
 Coordinate Right - 169967.032/170691.825
 Road End Left - 170186.282/170471.307
 Coordinate Right - 170168.722/170480.816

SG/RPS/B391/C122/37/04/05 - Rathgama Iguru Deniya Road



Rathnapura Pradeshiya
Sabha Area

Rathgama

SG/RPS/B391/C122/37/04/05

Igurudeniya

LEGEND

ROADS
PS

Kandawala Srilanka


Road Start Left - 169900.825/170245.865
Coordinate Right - 169906.296/170265.102


Road End Left - 170269.205/170263.507
Coordinate Right - 170258.248/170280.239


Data Source : Google Satalite Images & Gps
Tracking System
Desigend By : G.V.D.T.Vidanage
Office : Rathnapura Pradeshiya Sabha
Date : 2025.08.09


SCALE - 1:50000




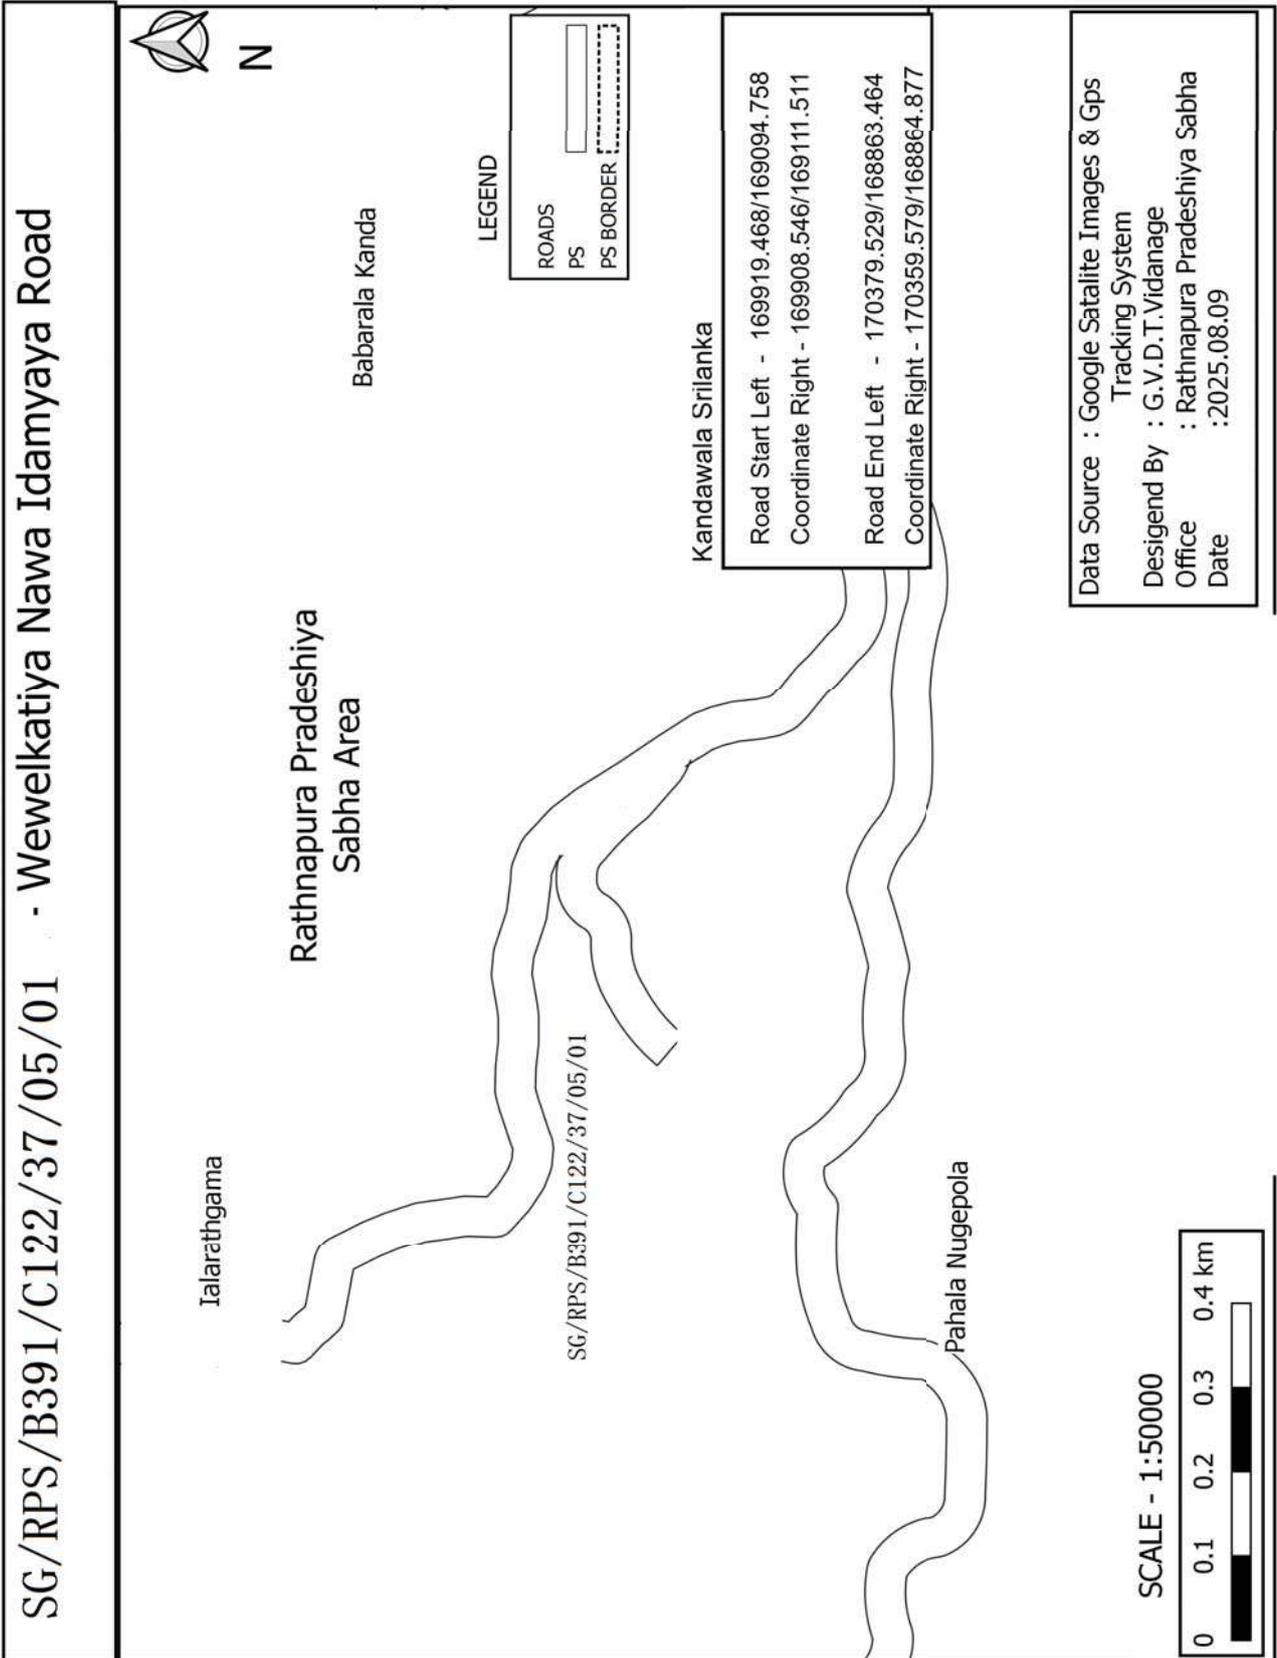


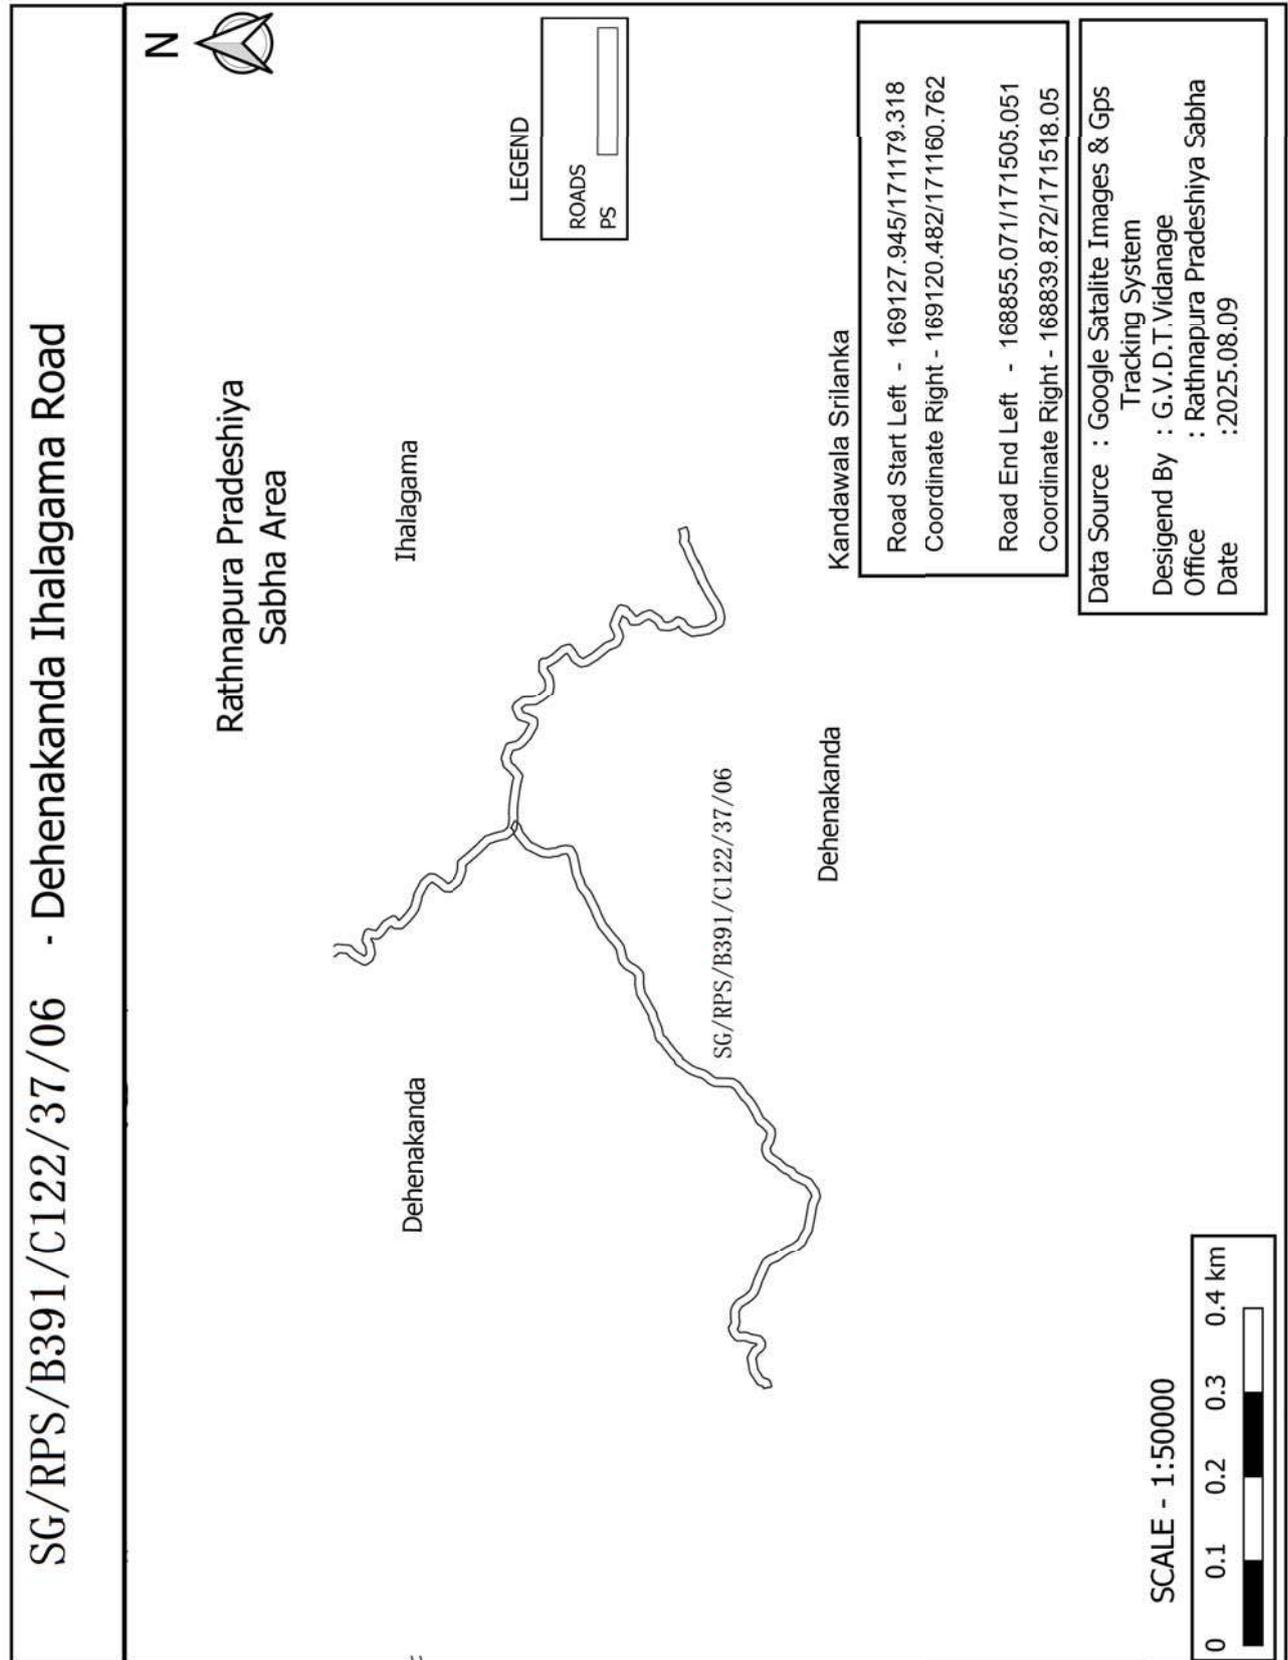


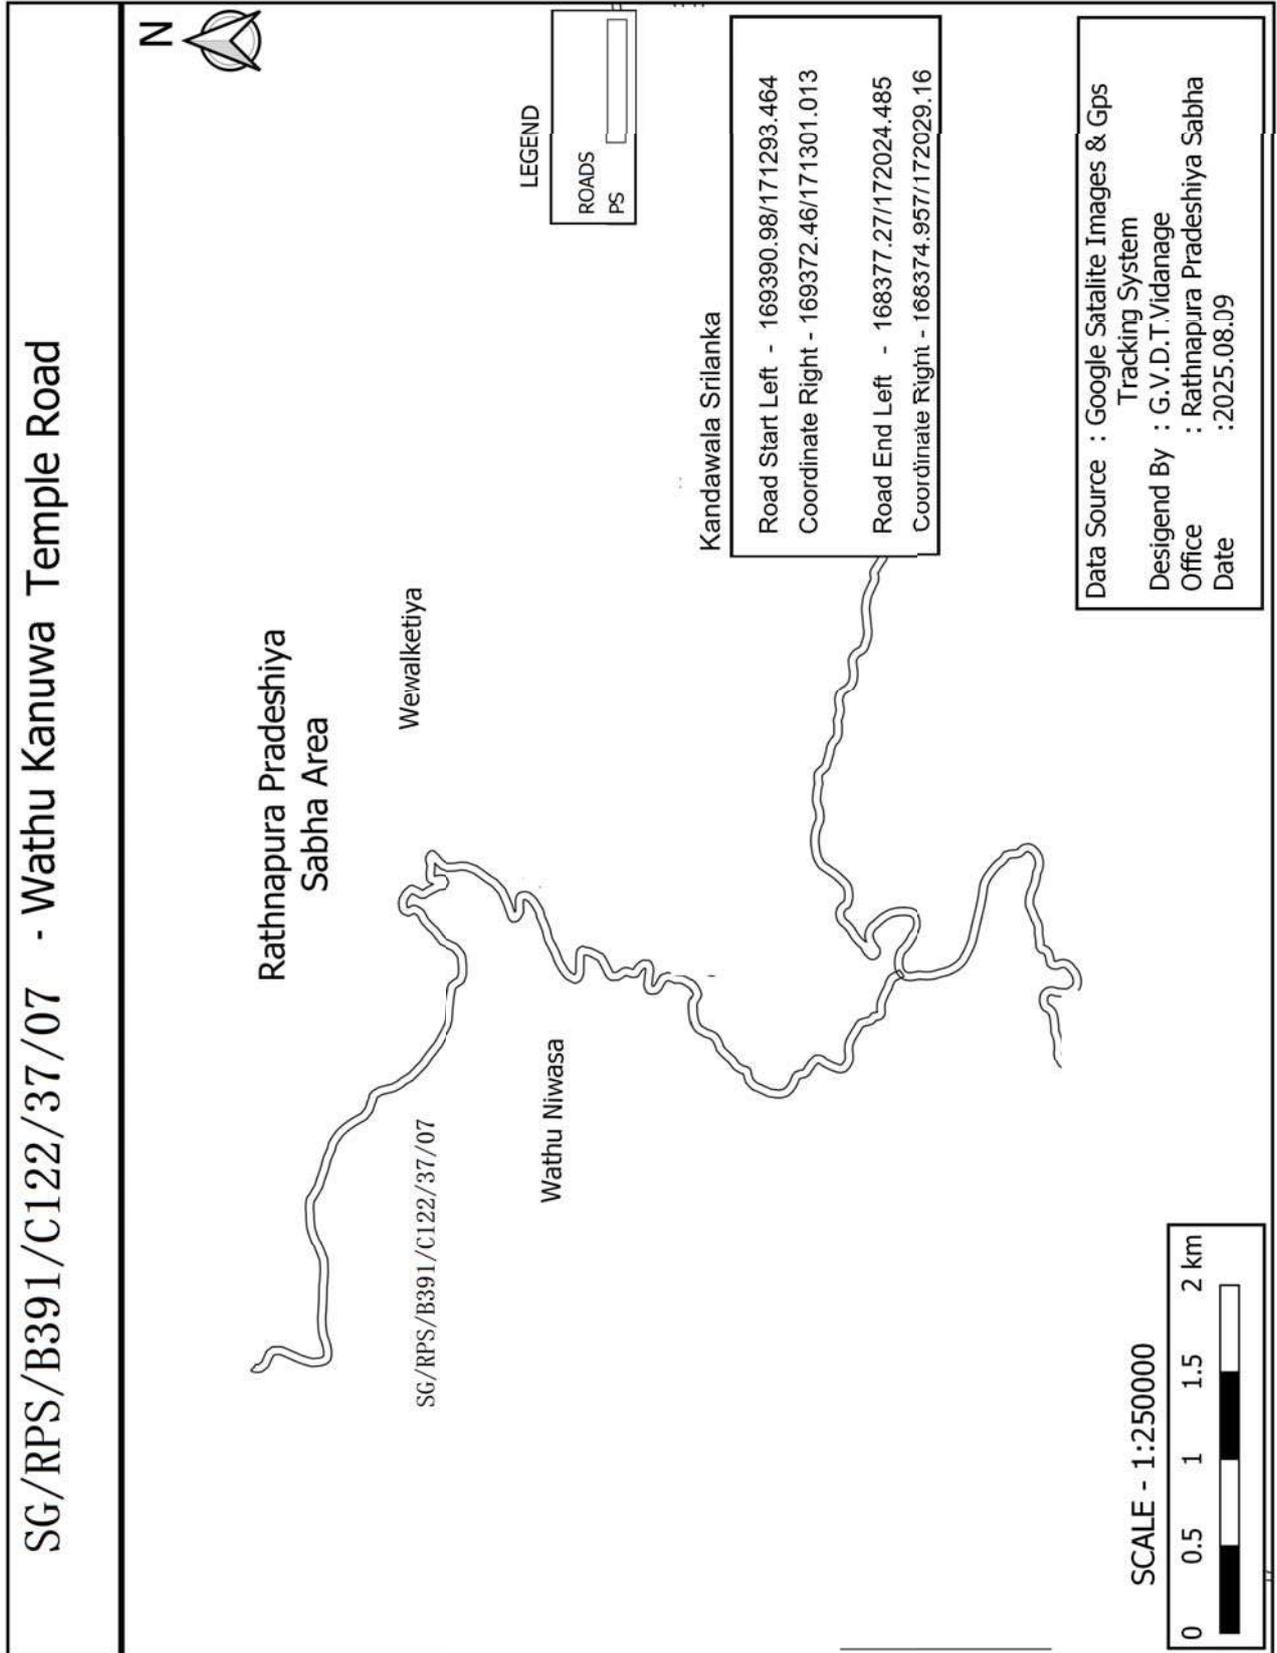


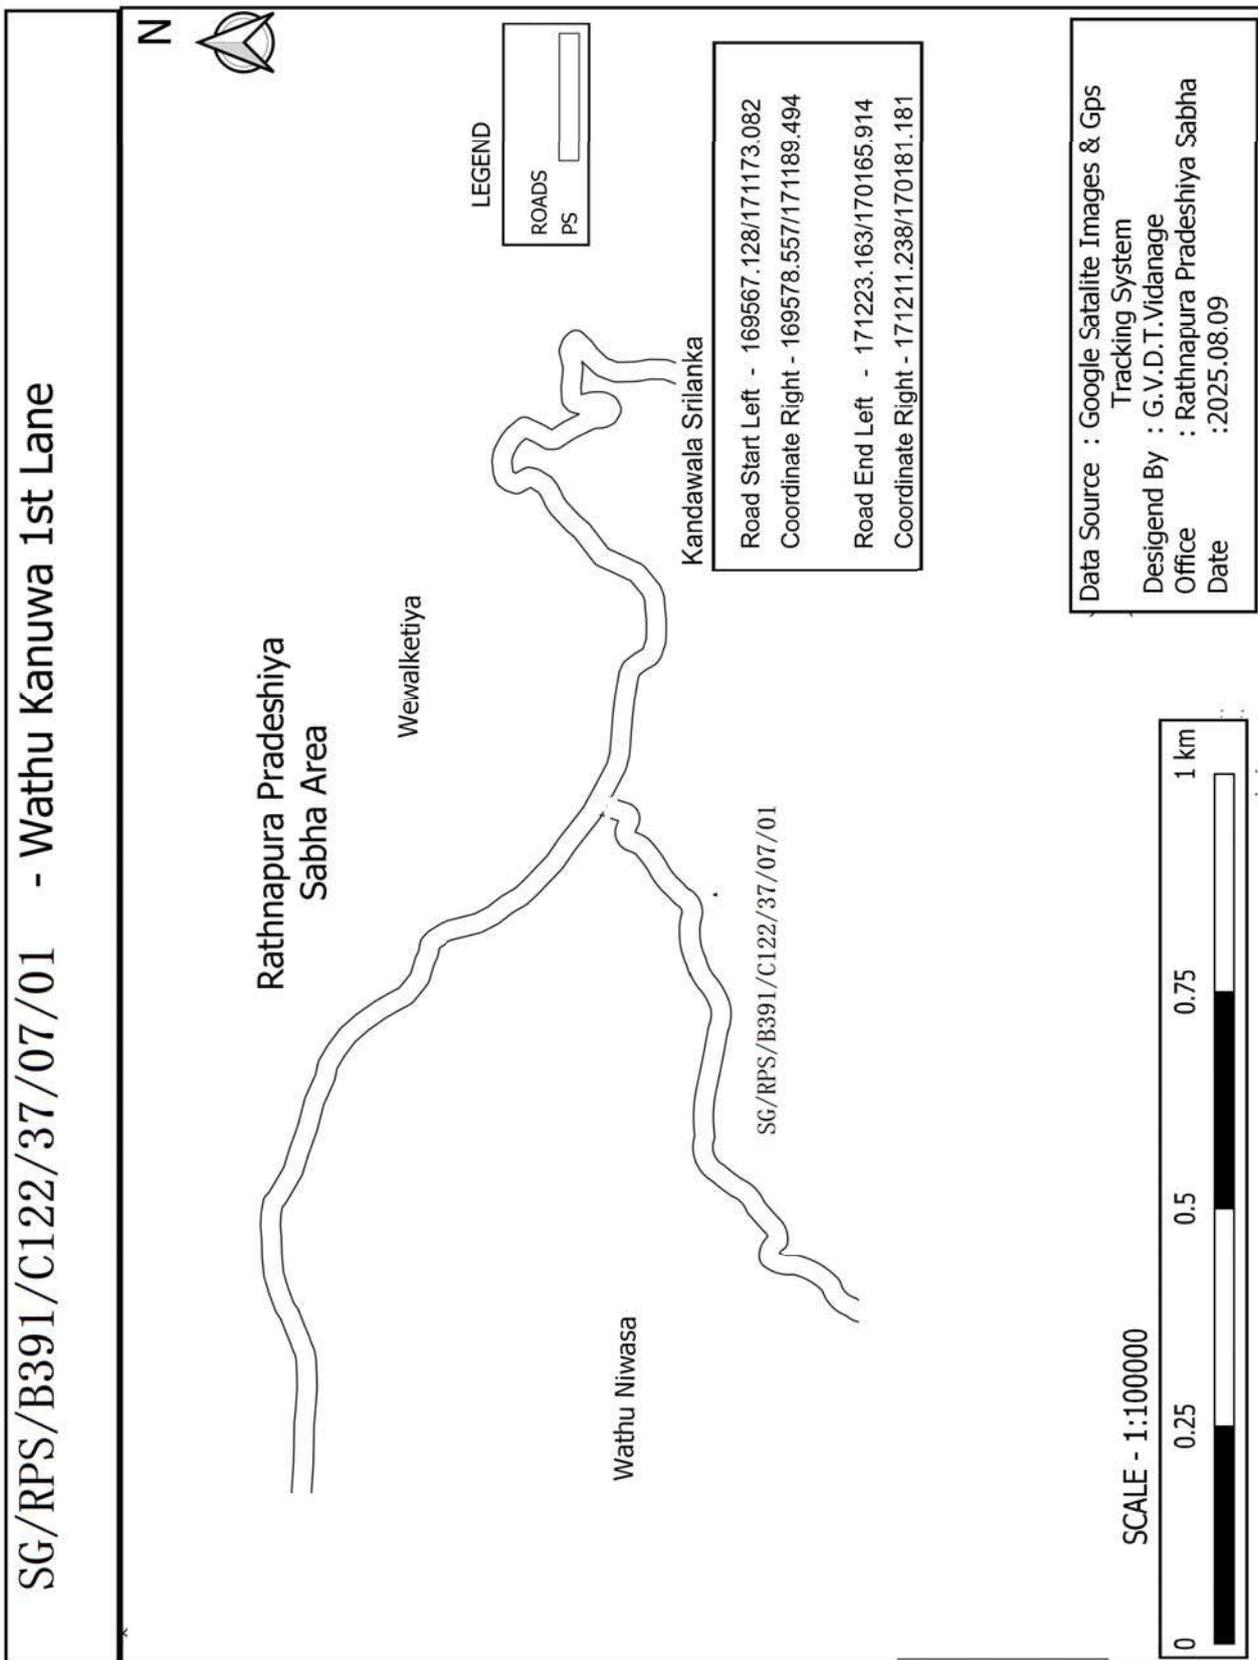


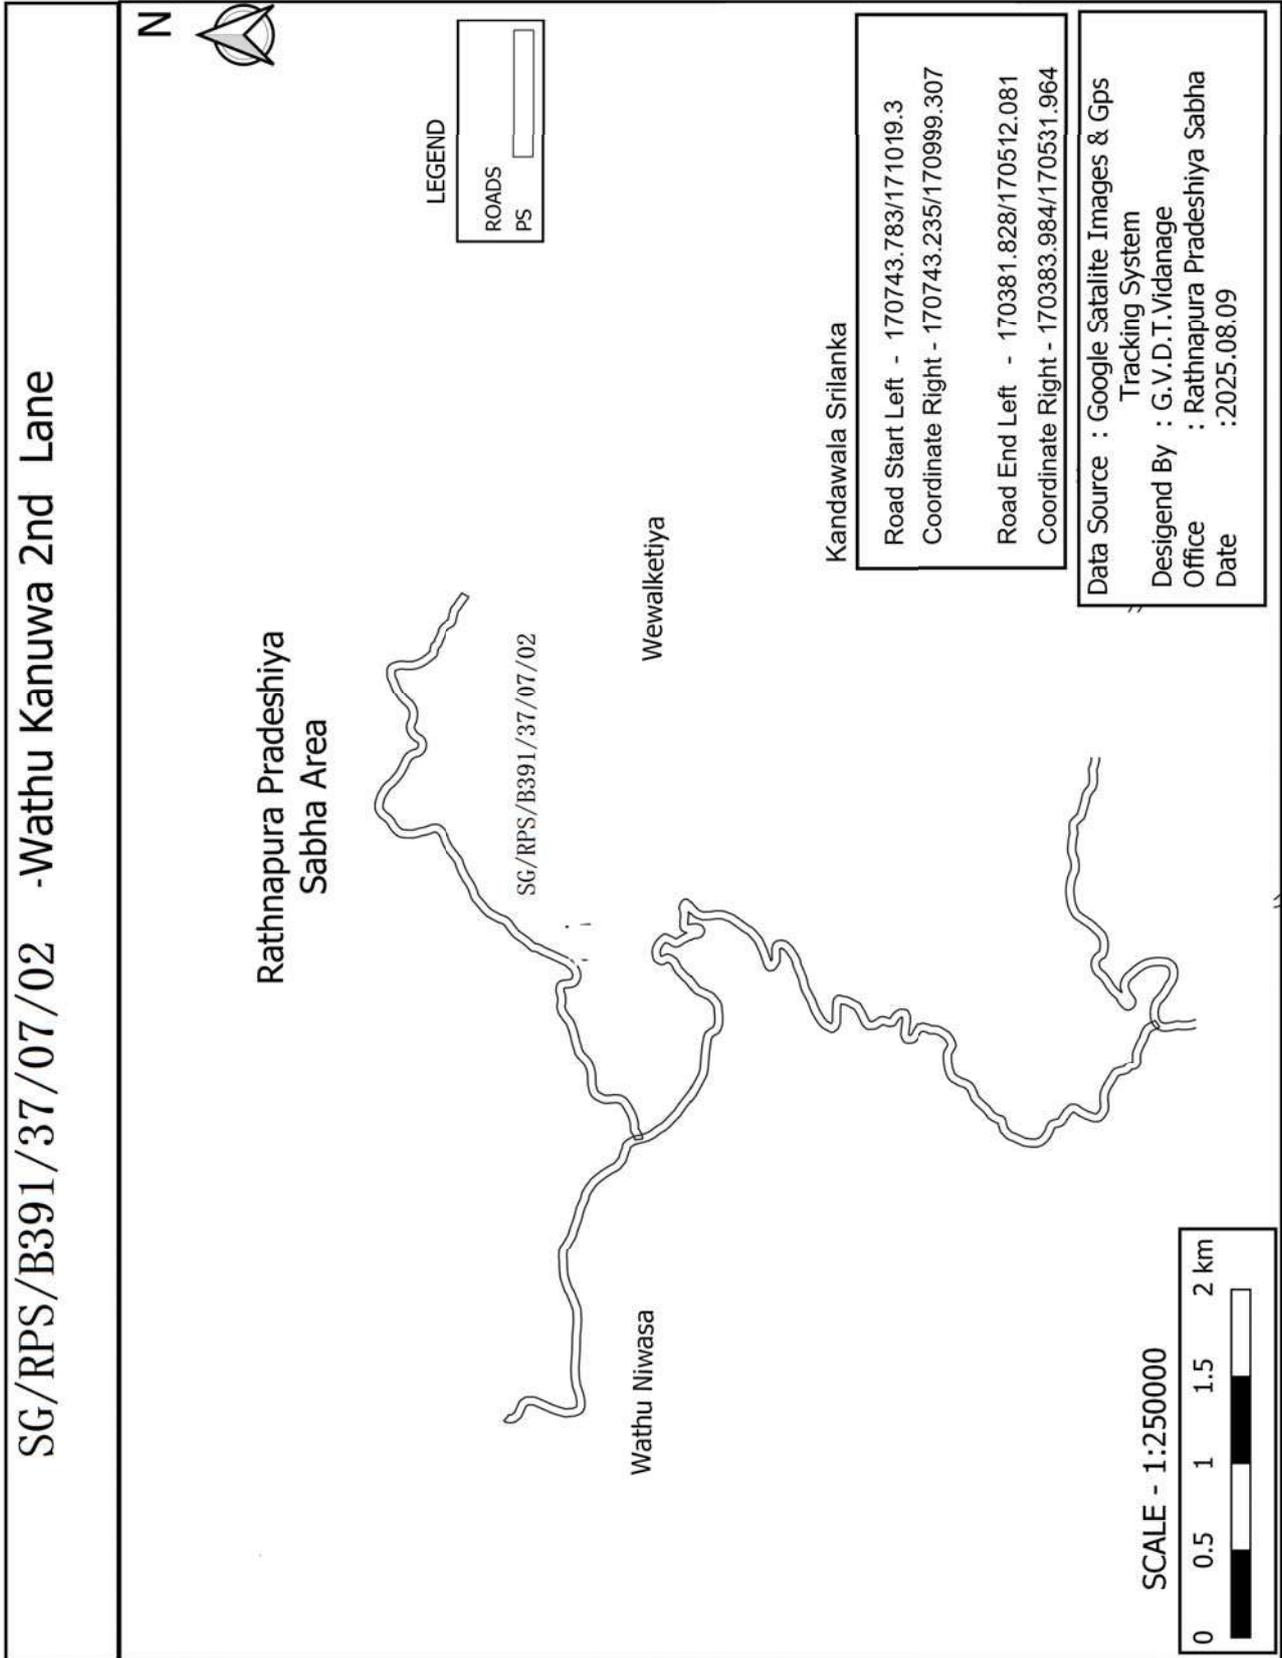


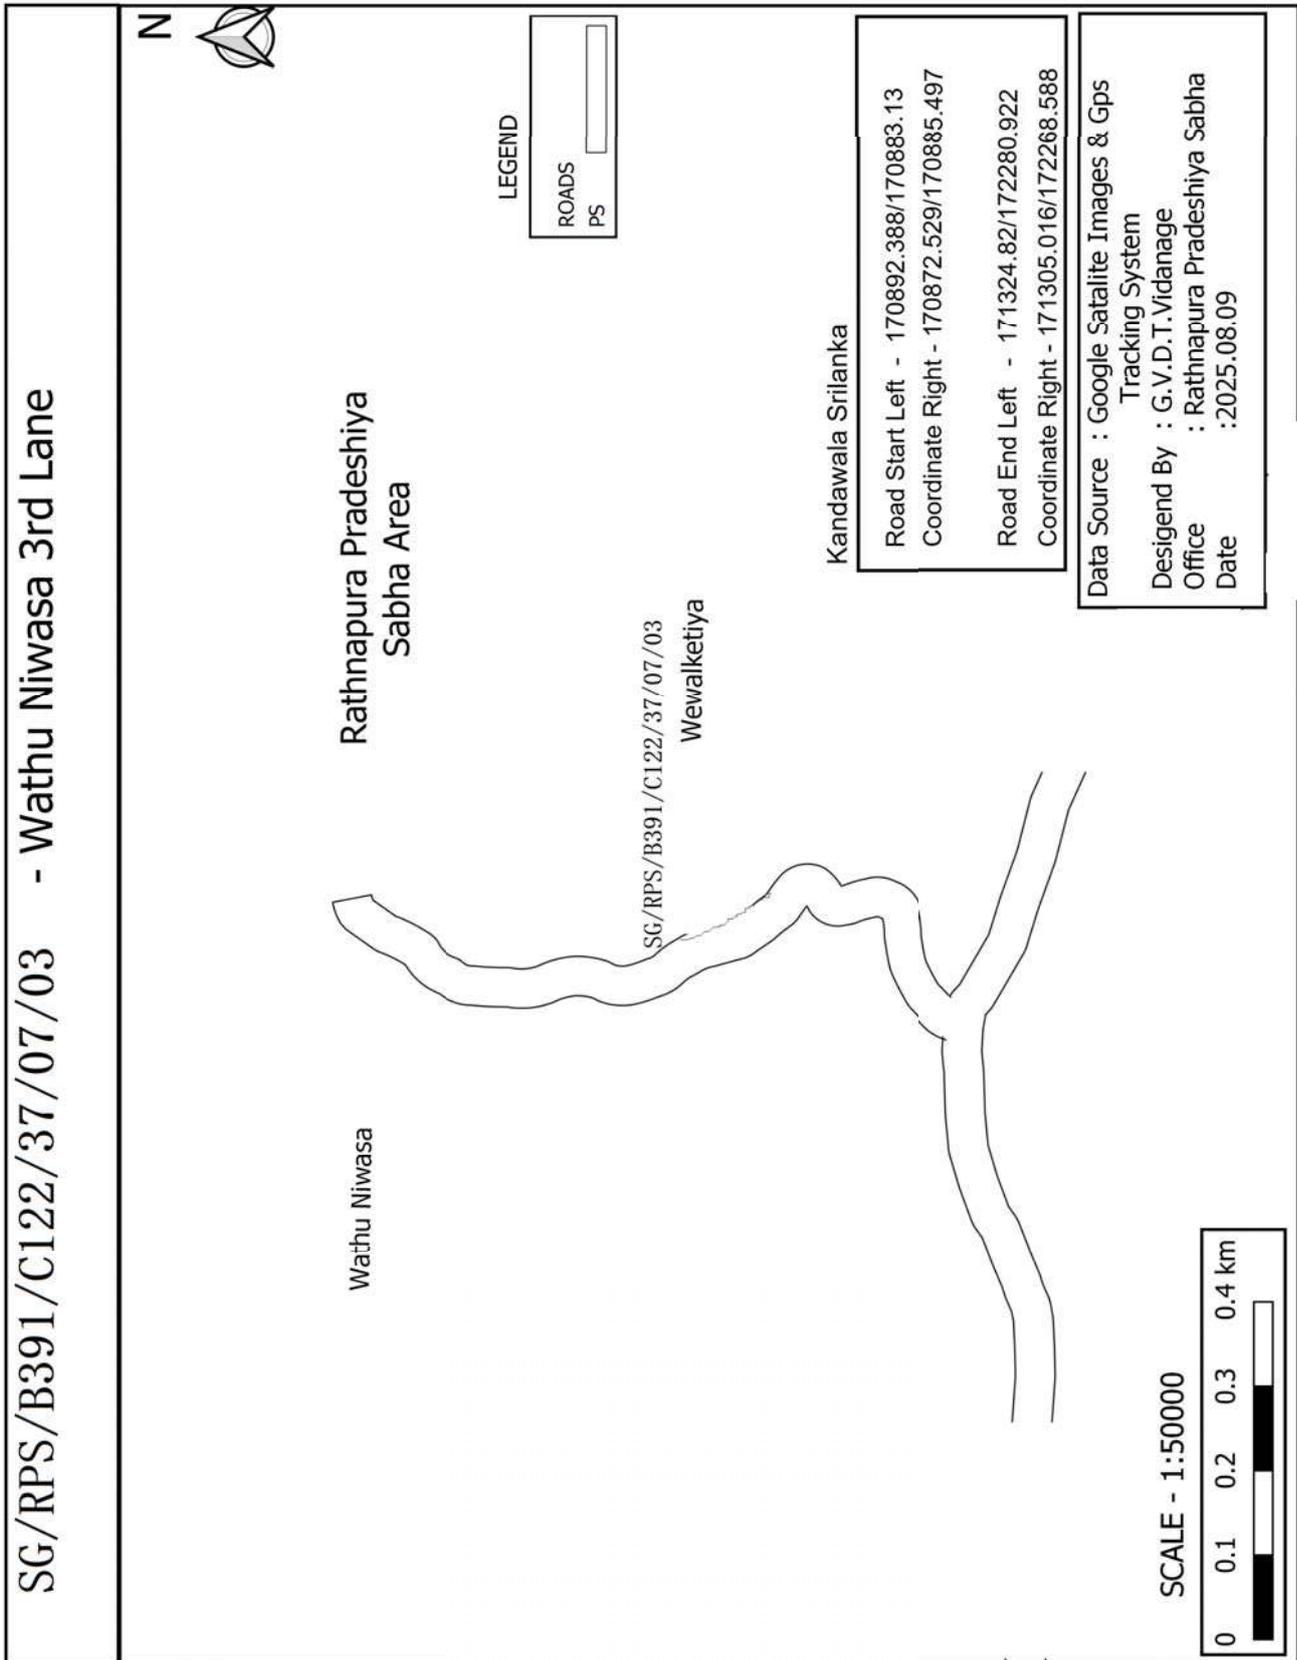


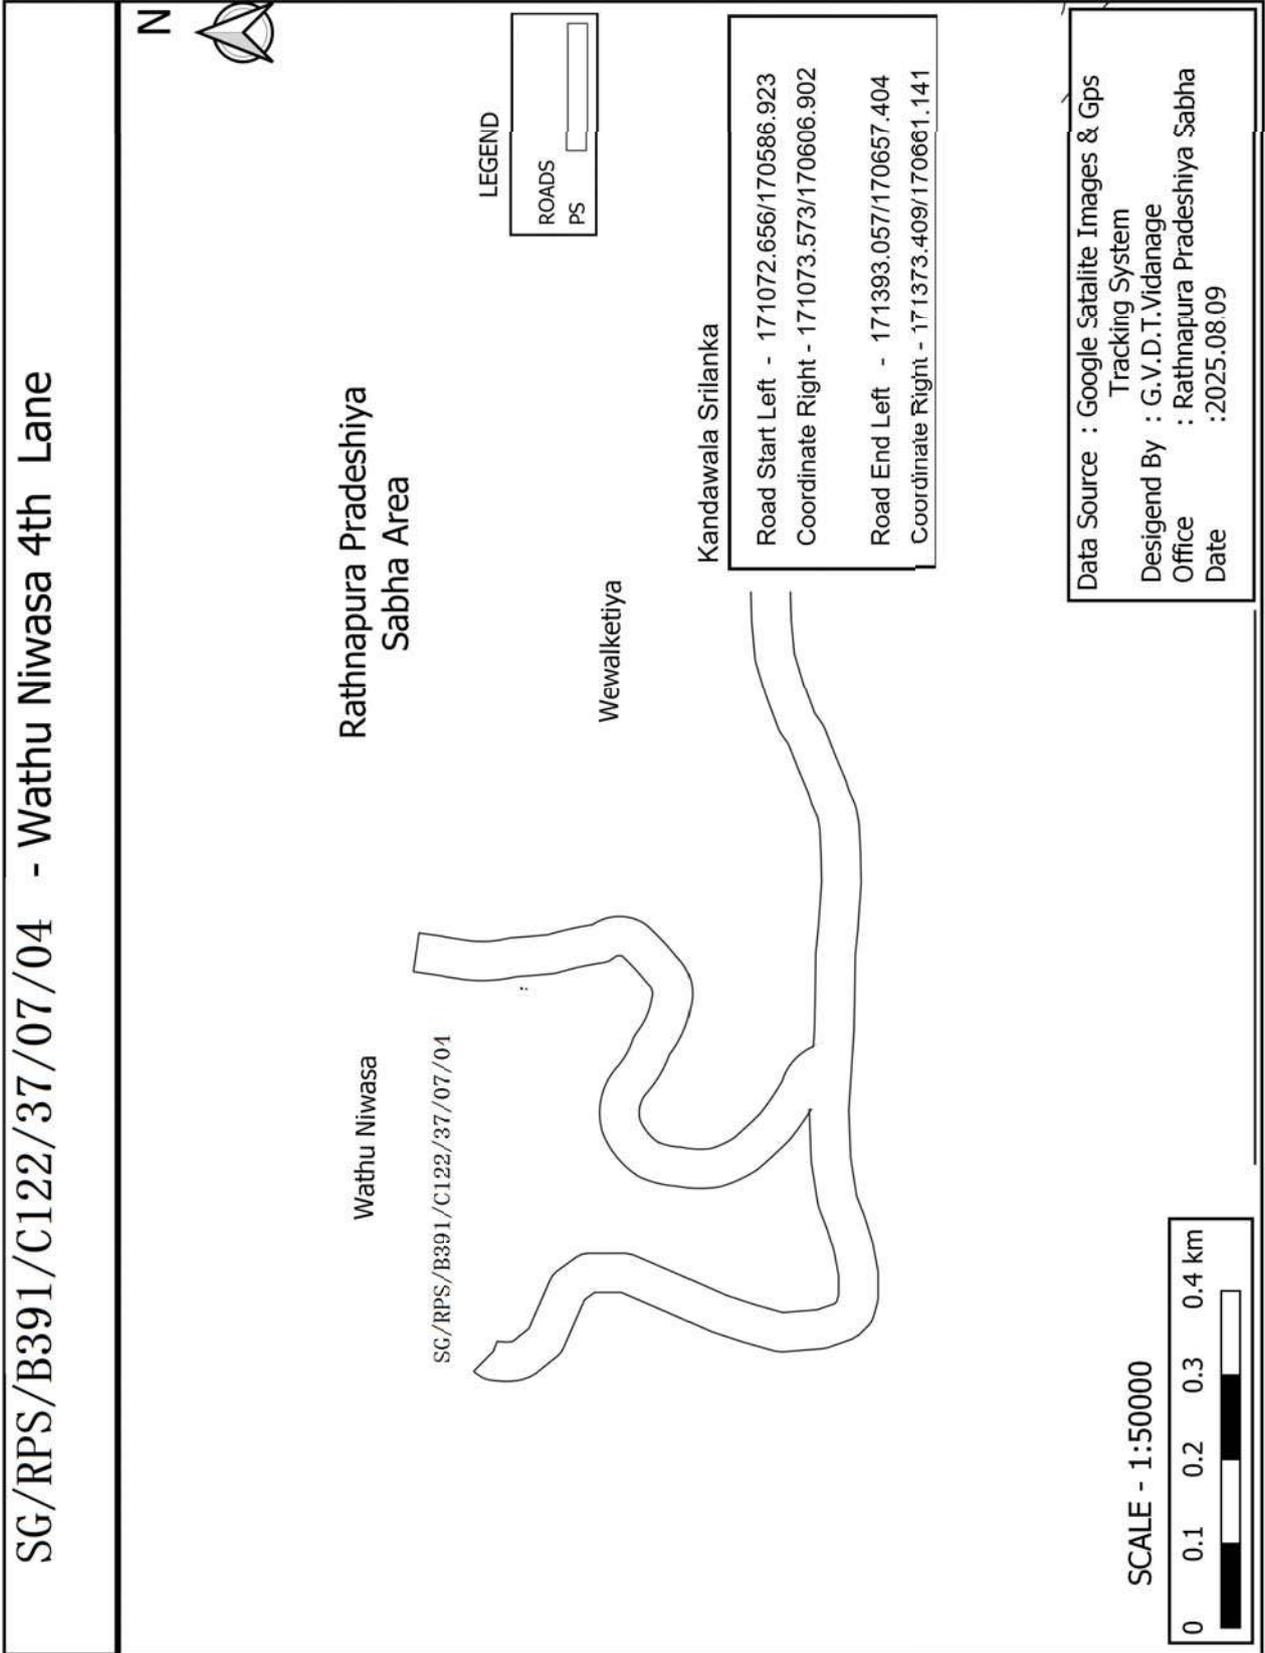


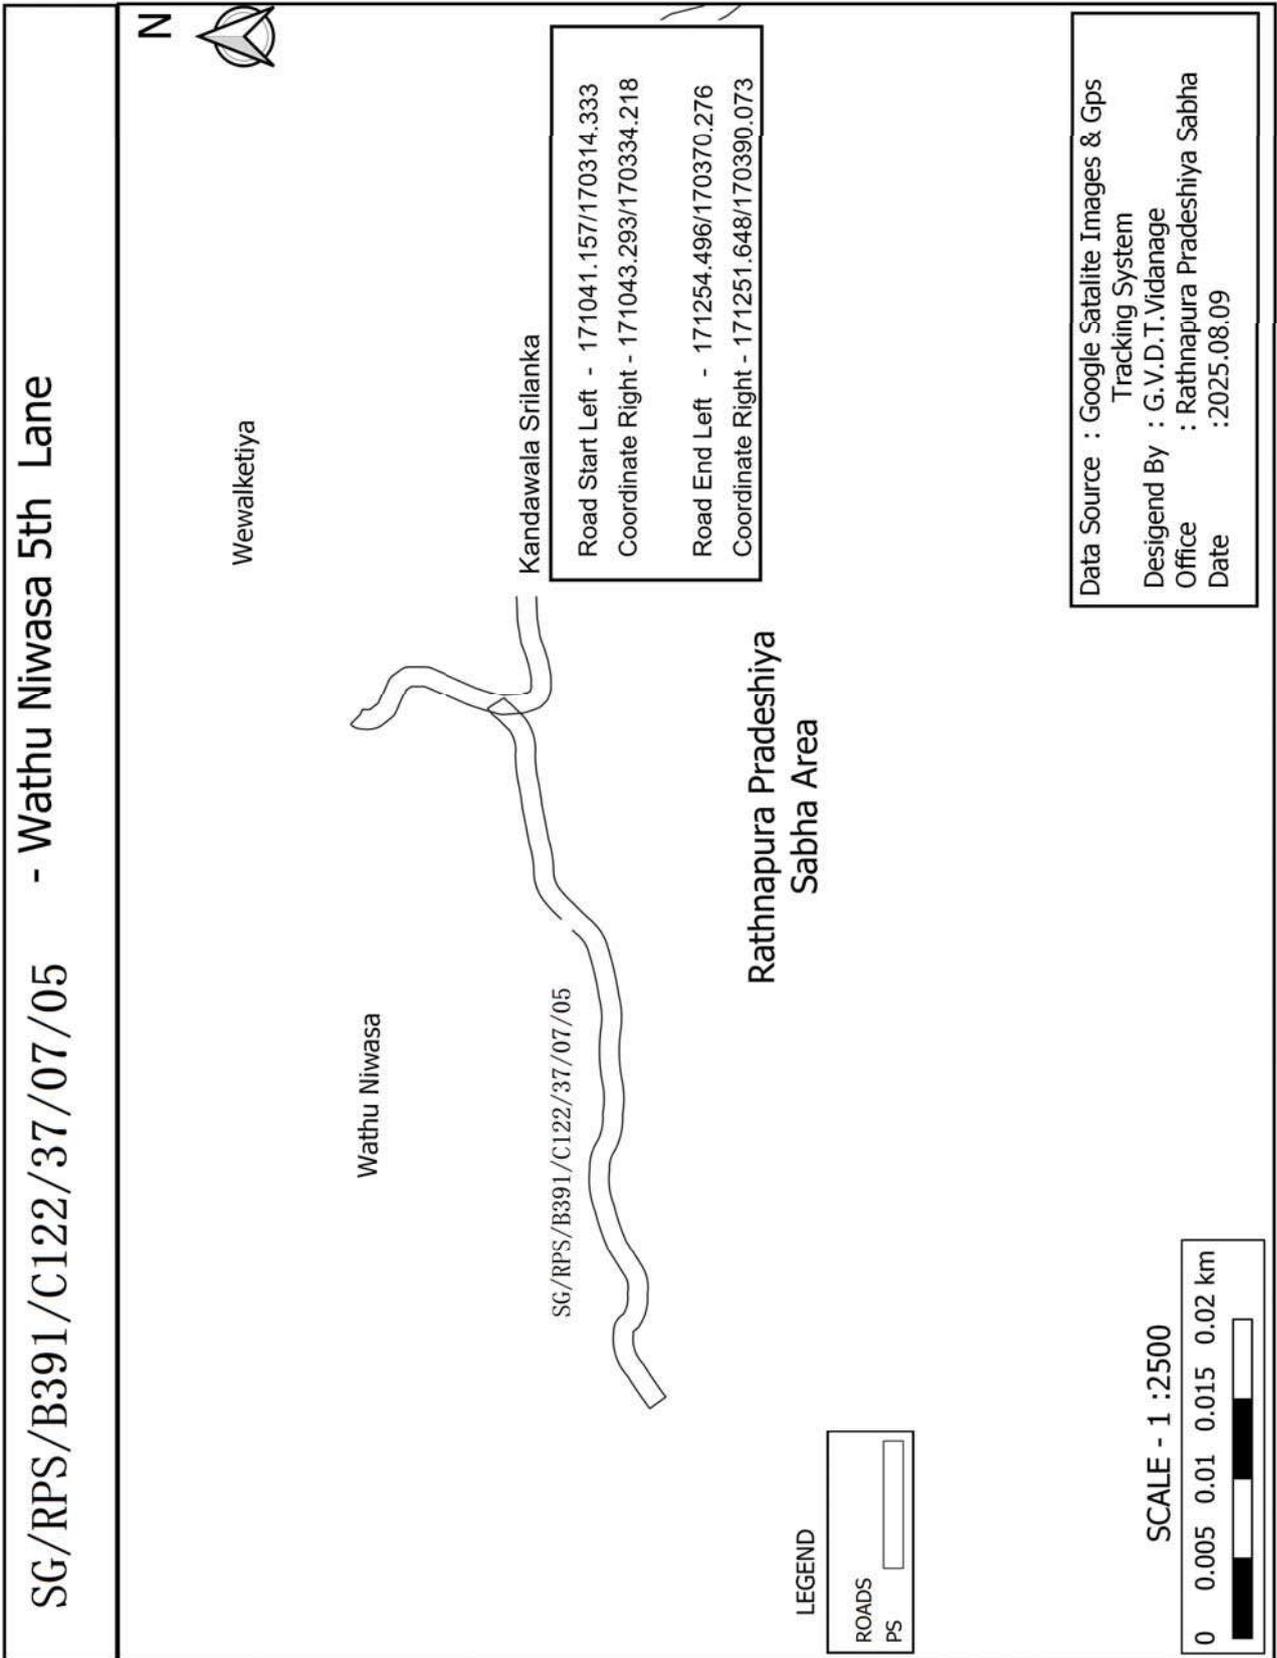


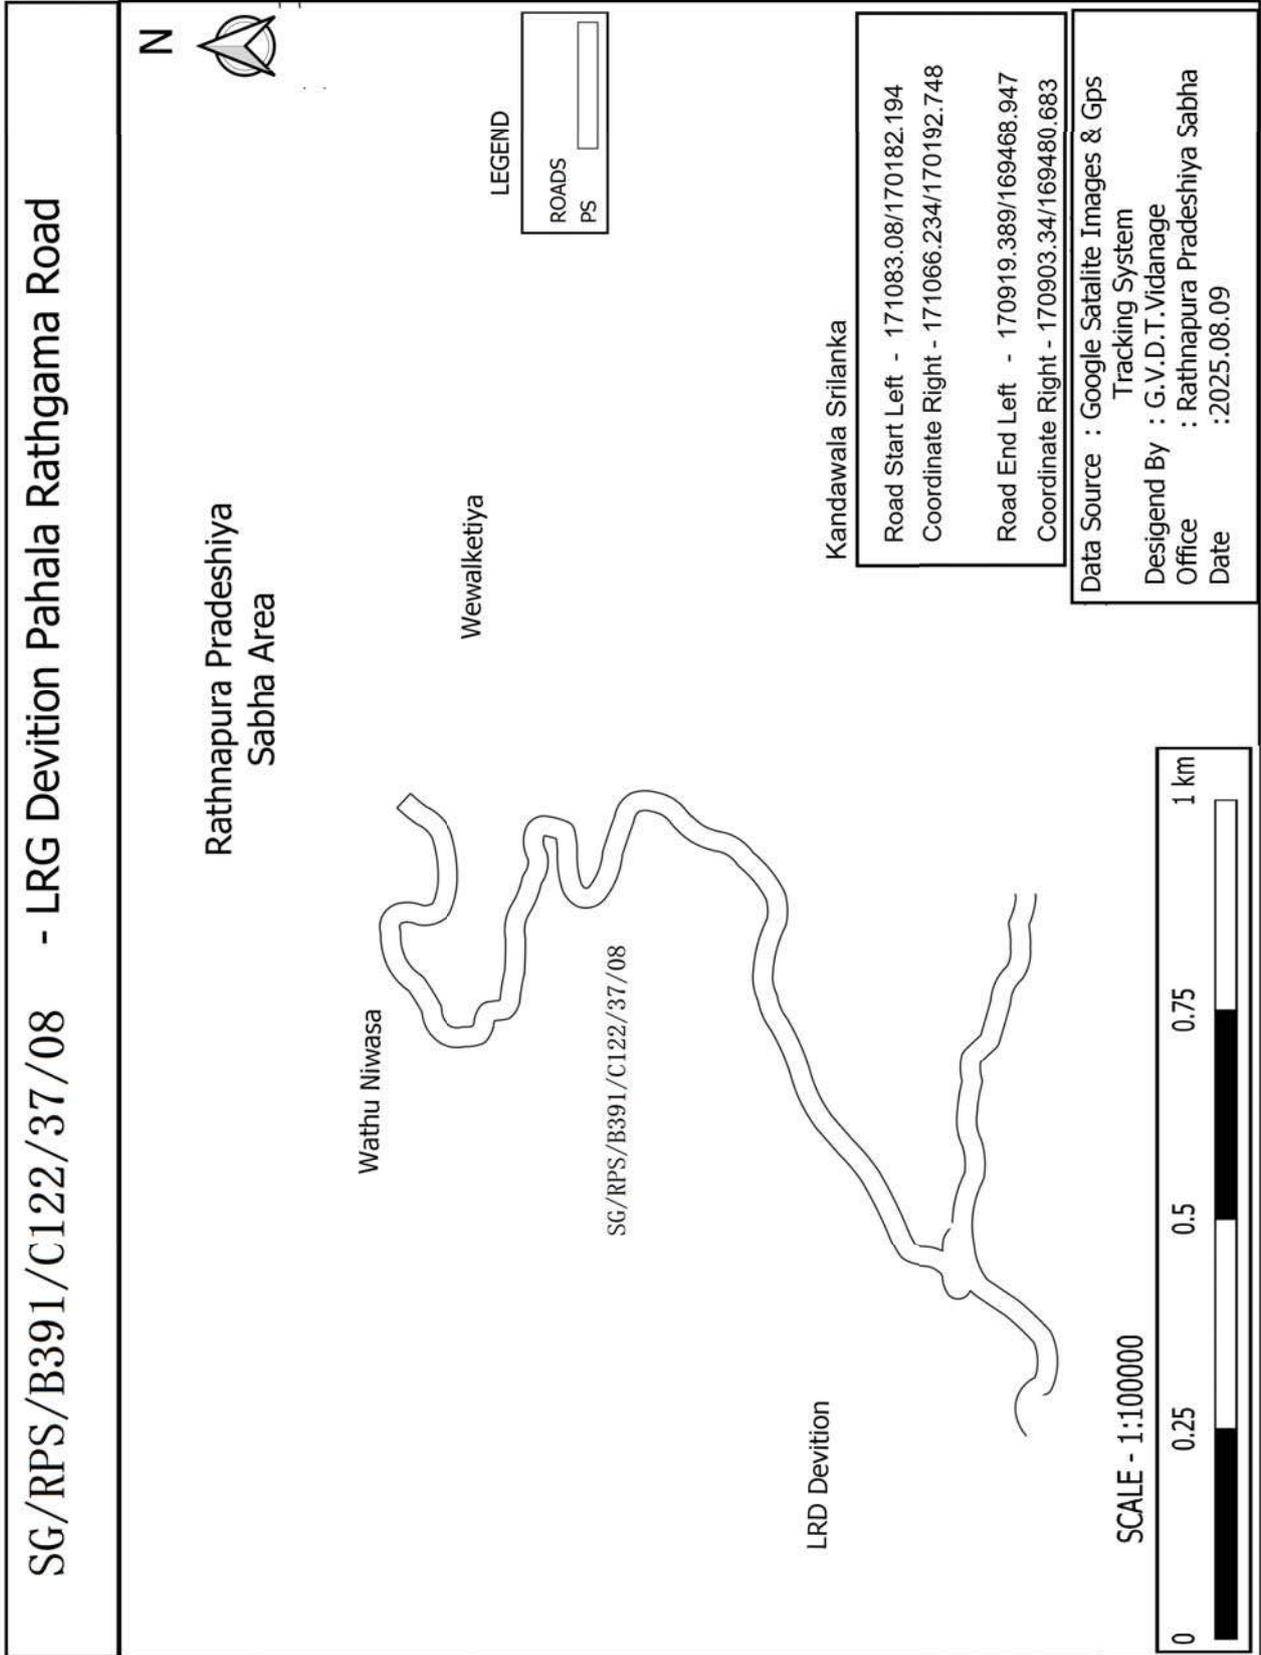


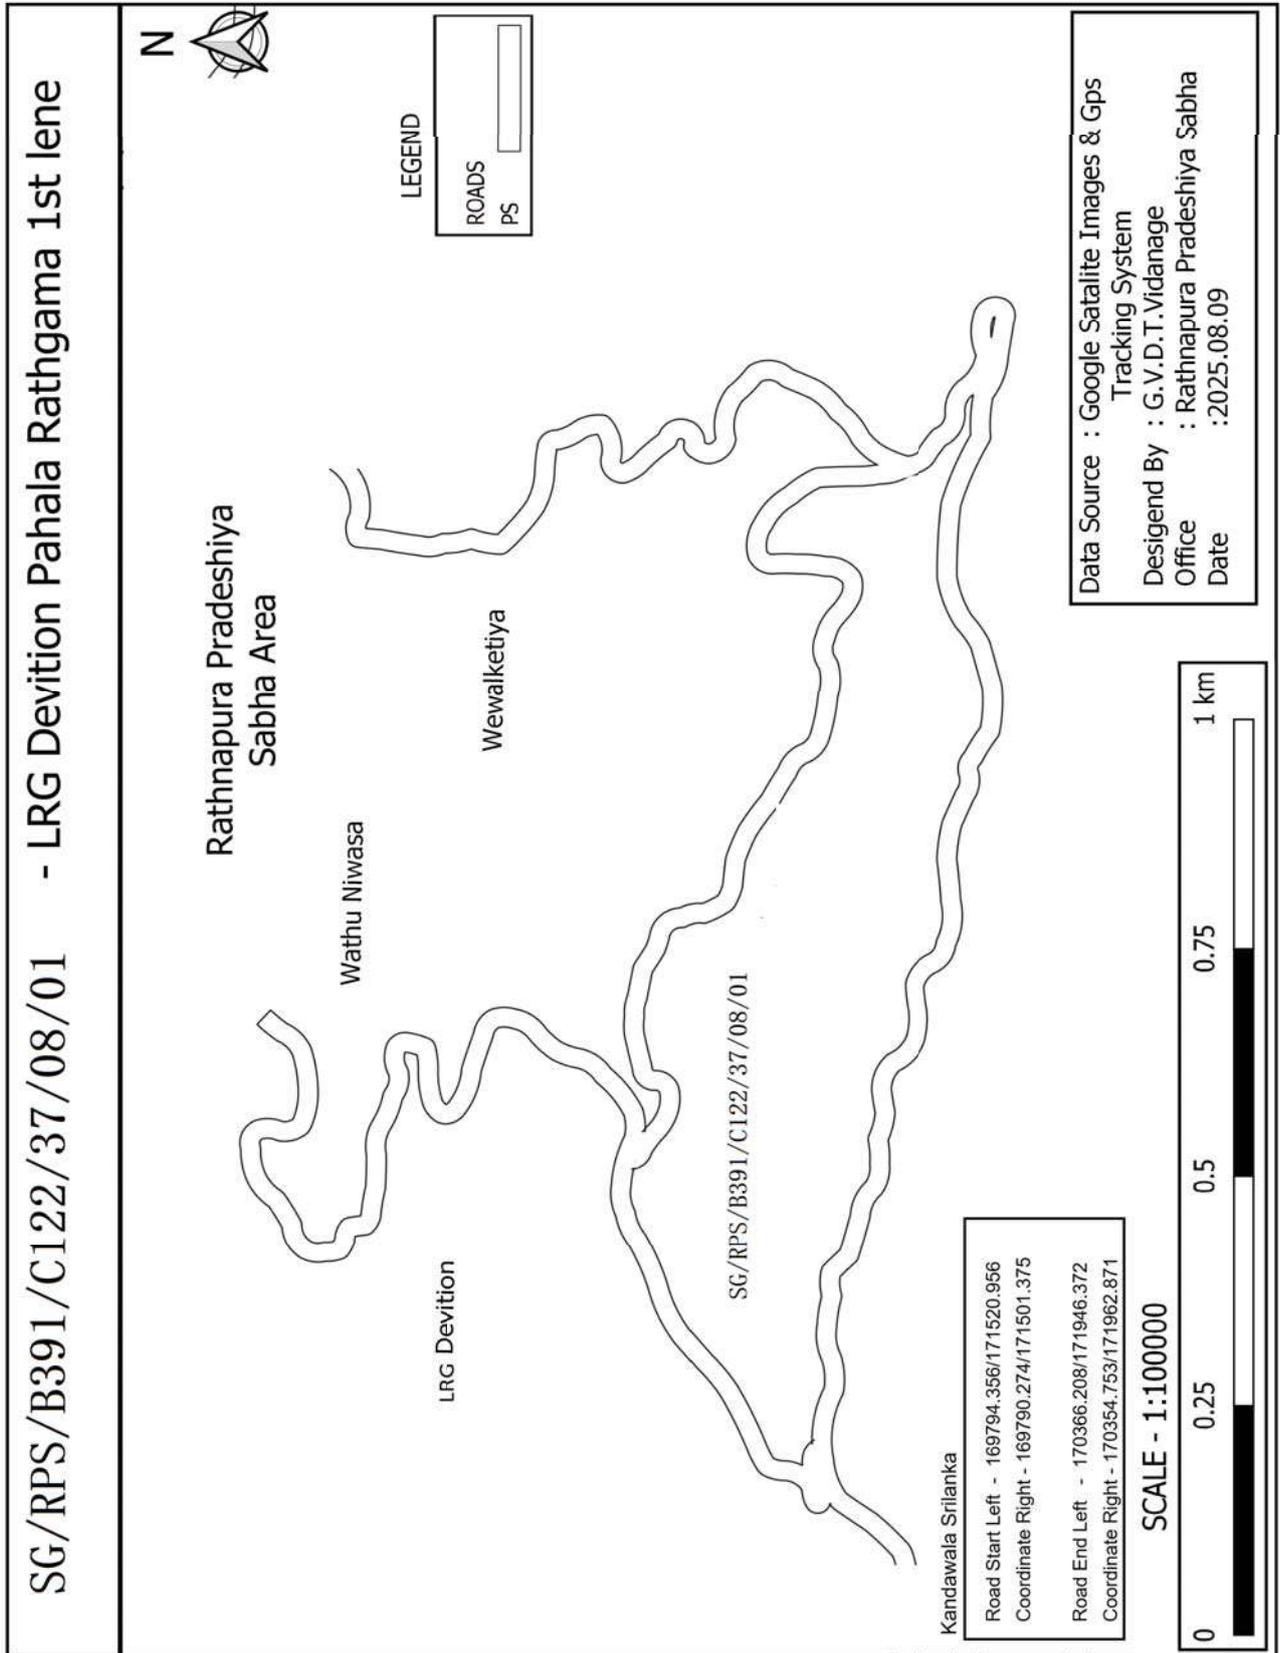


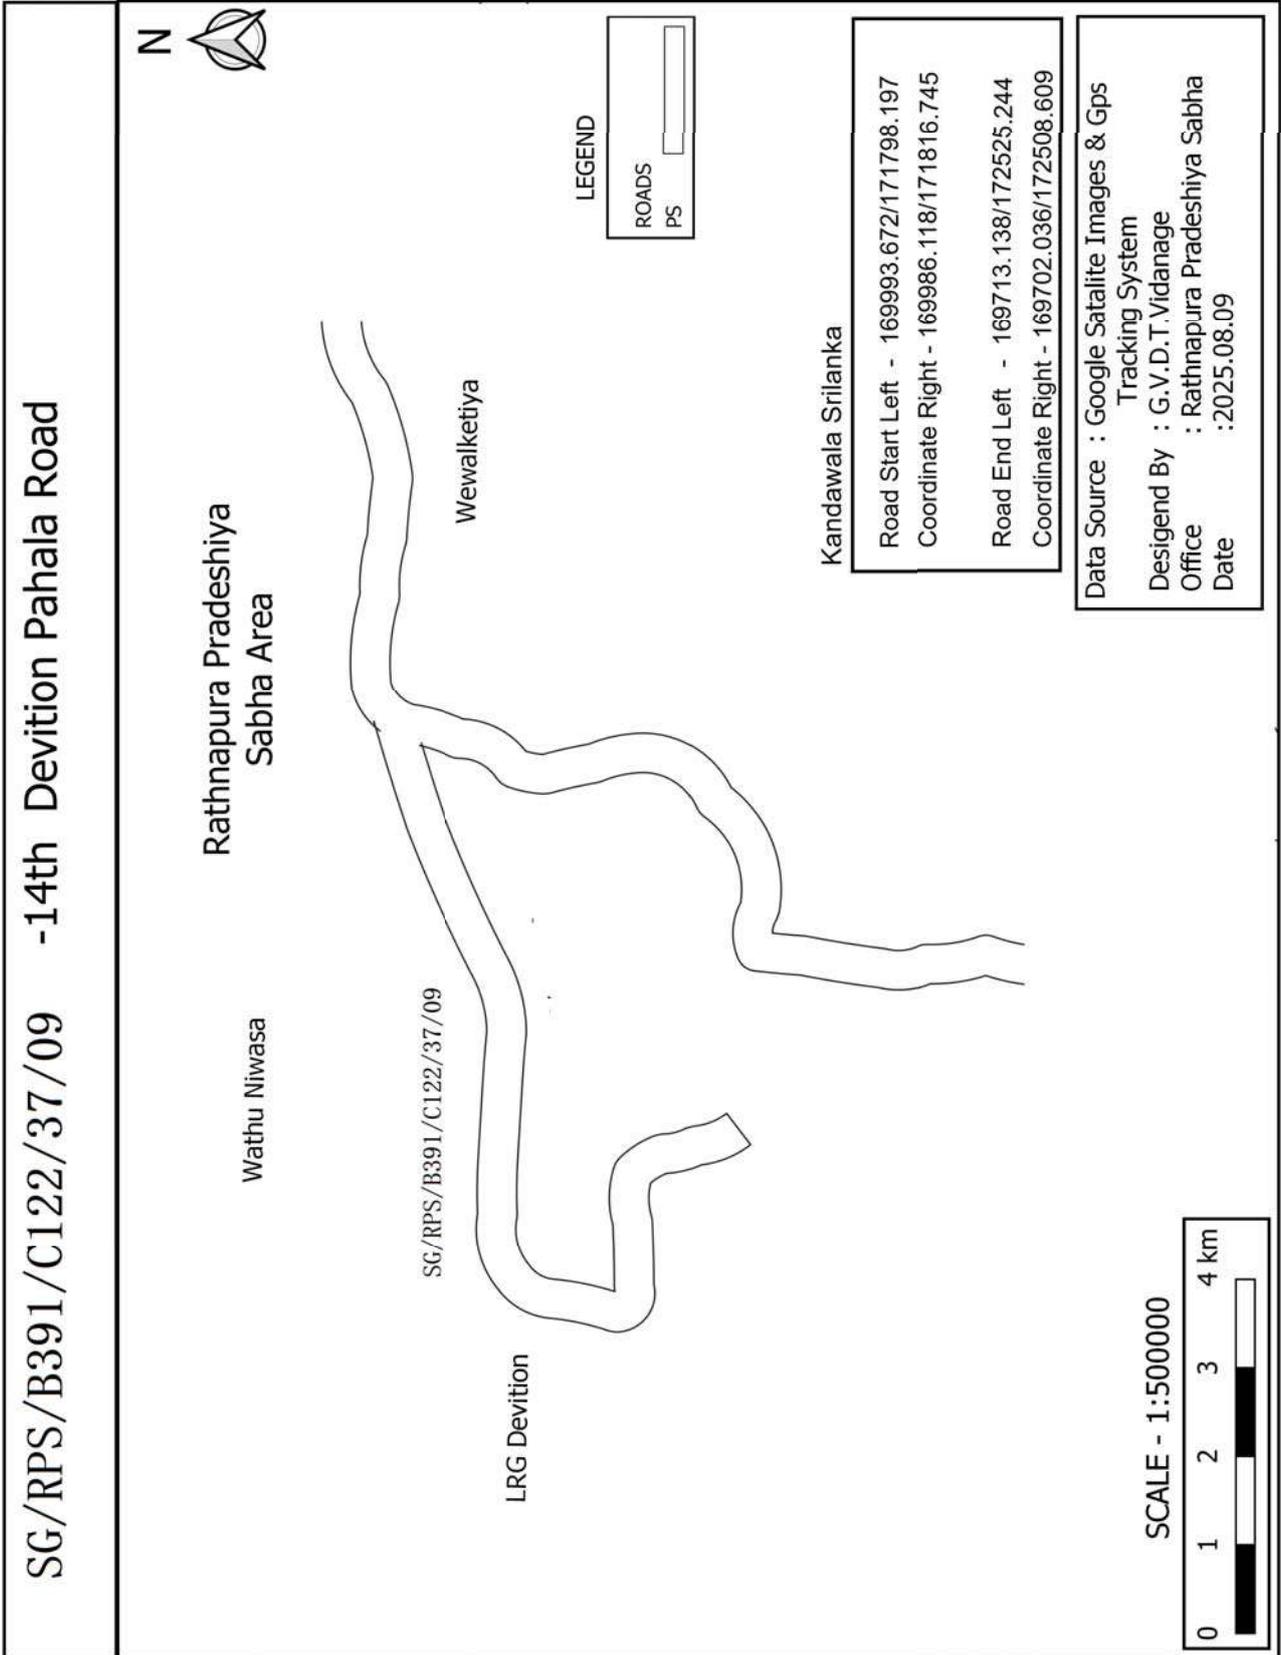


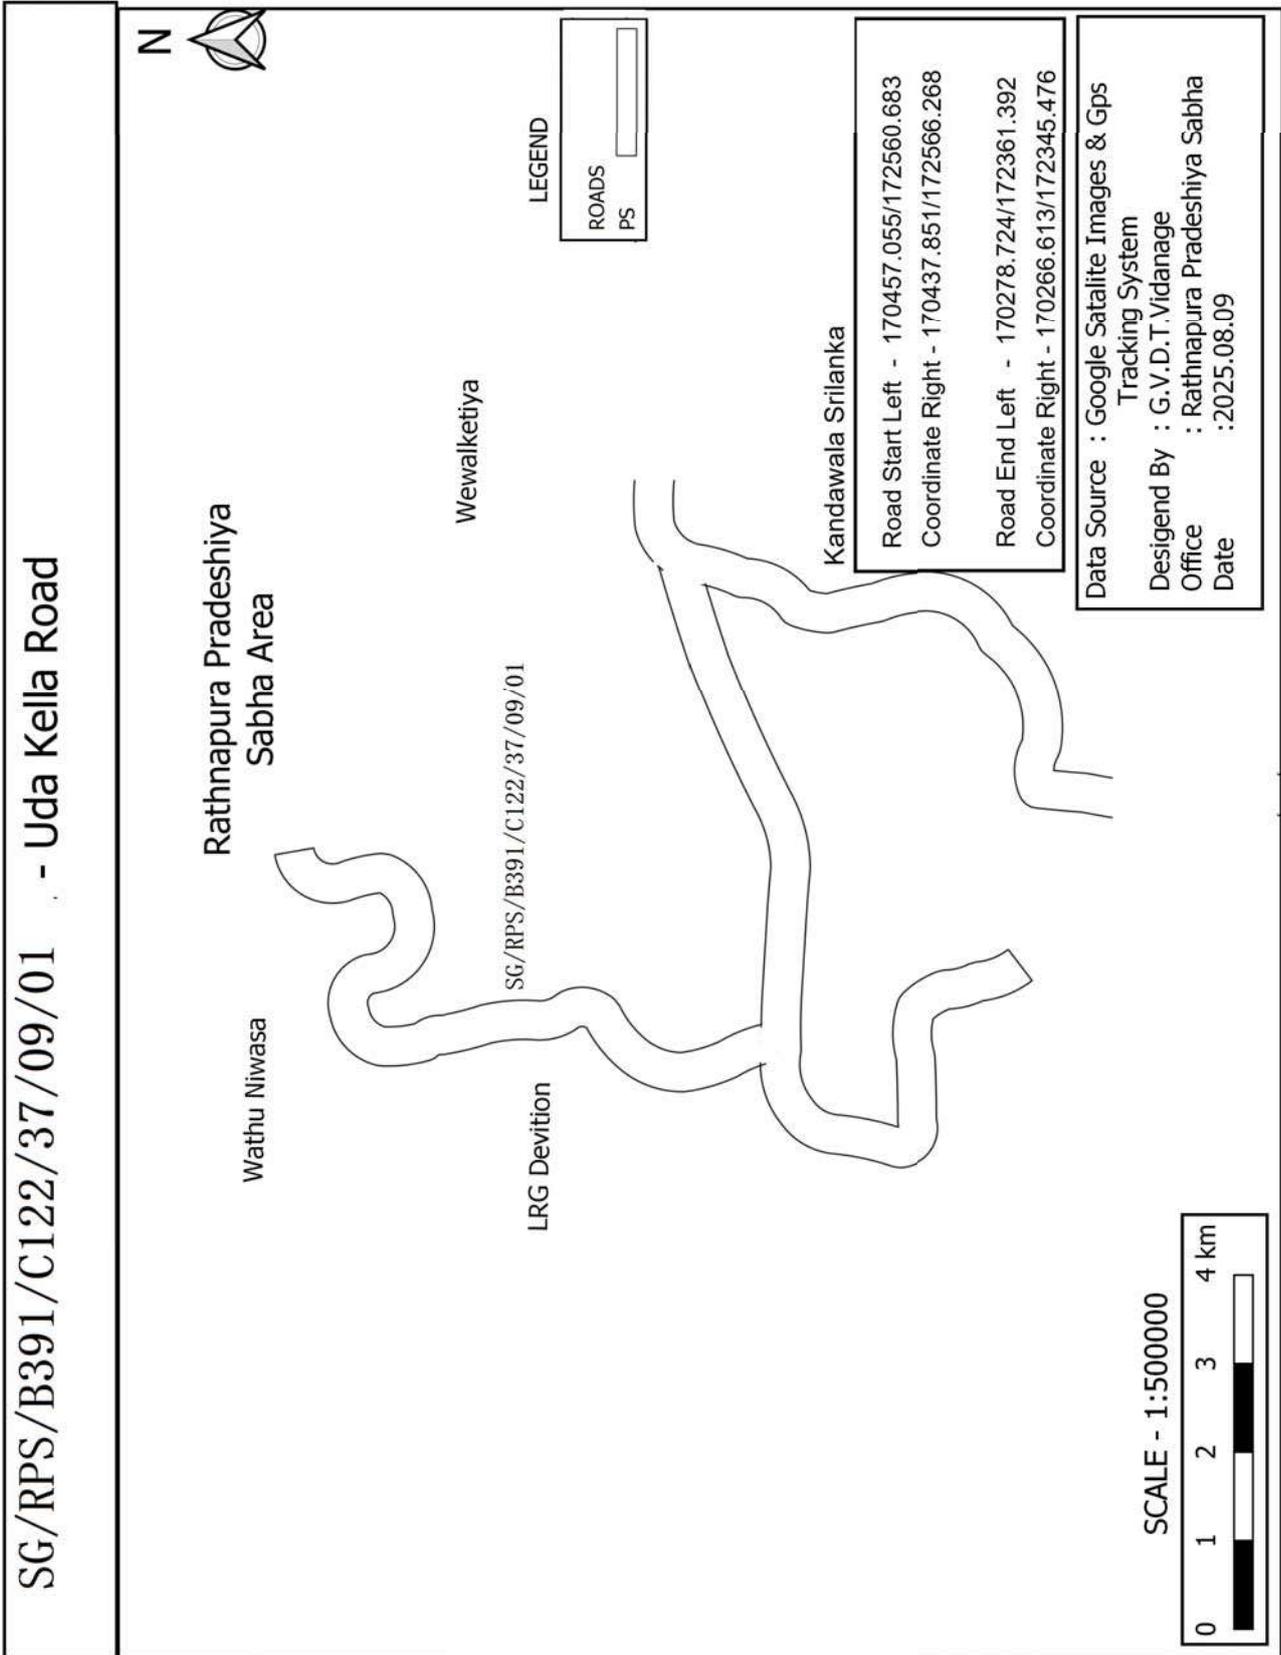


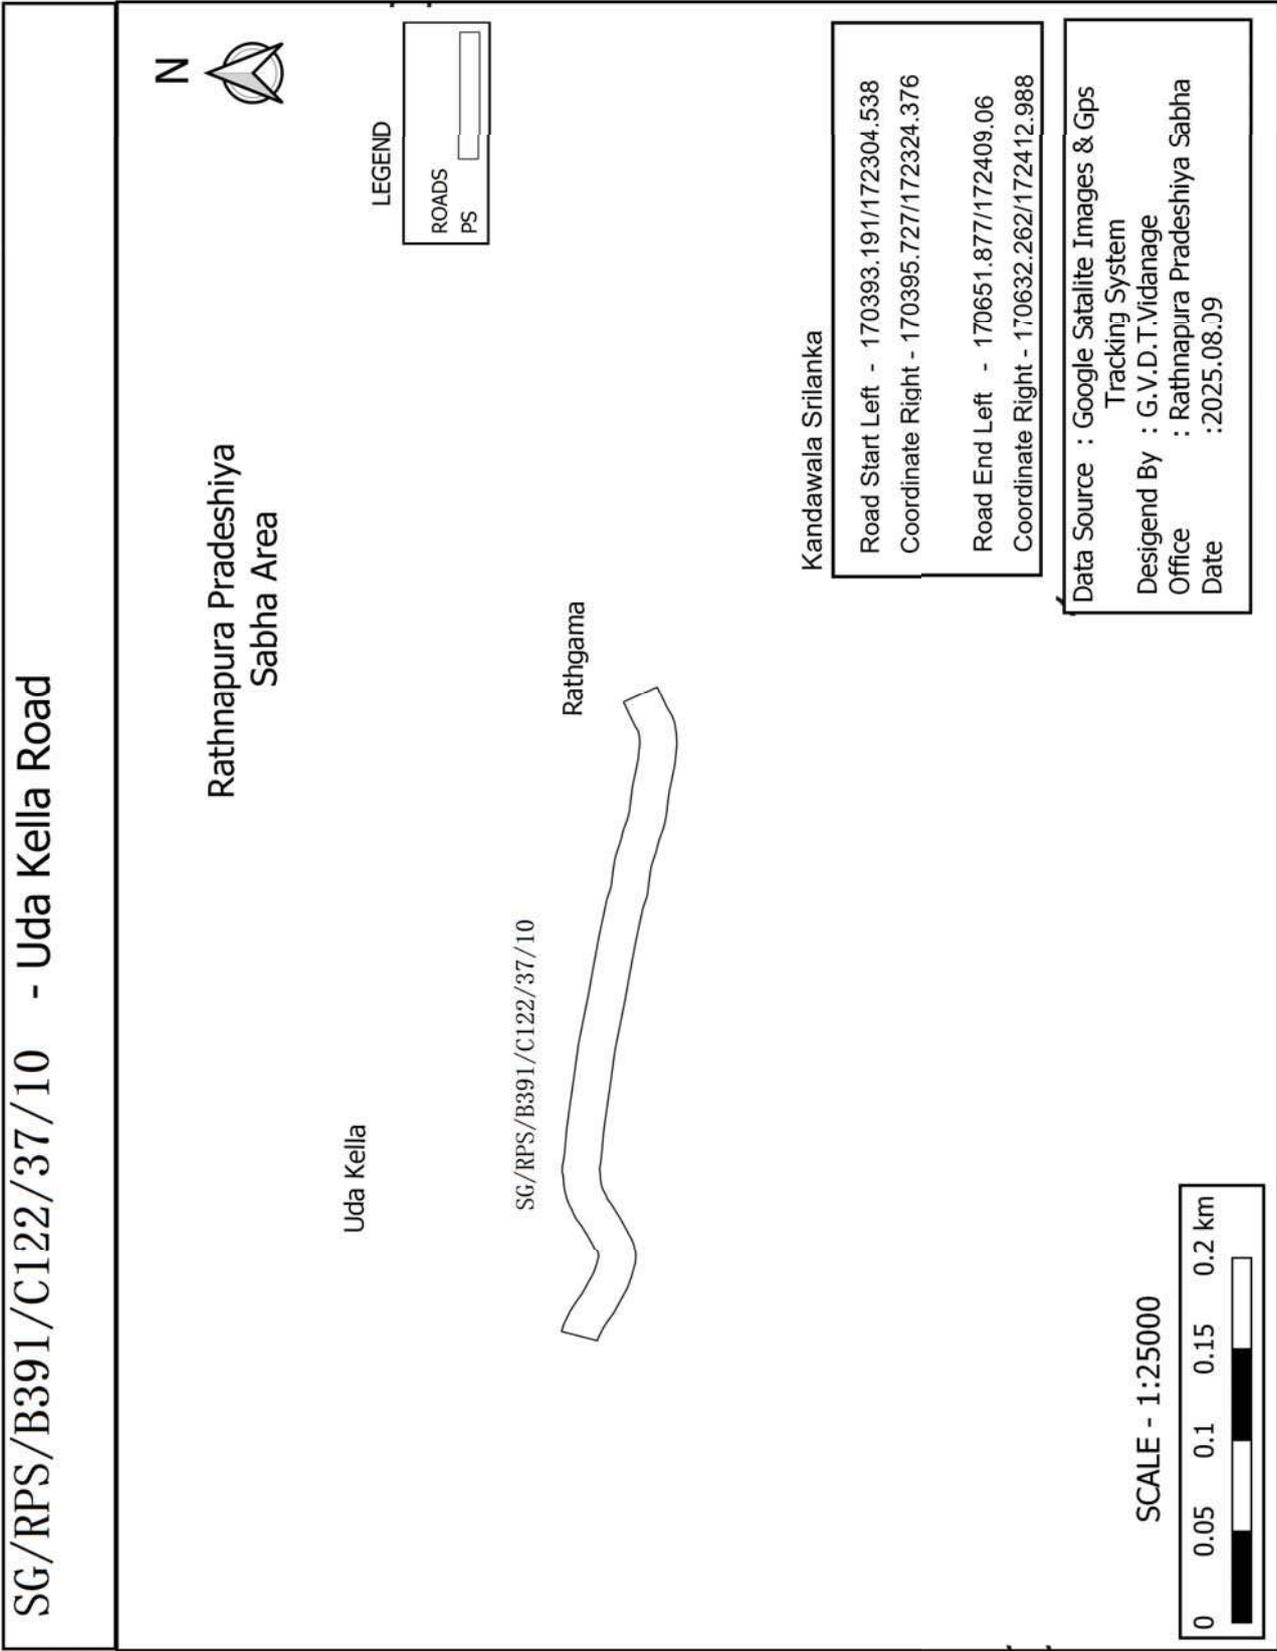


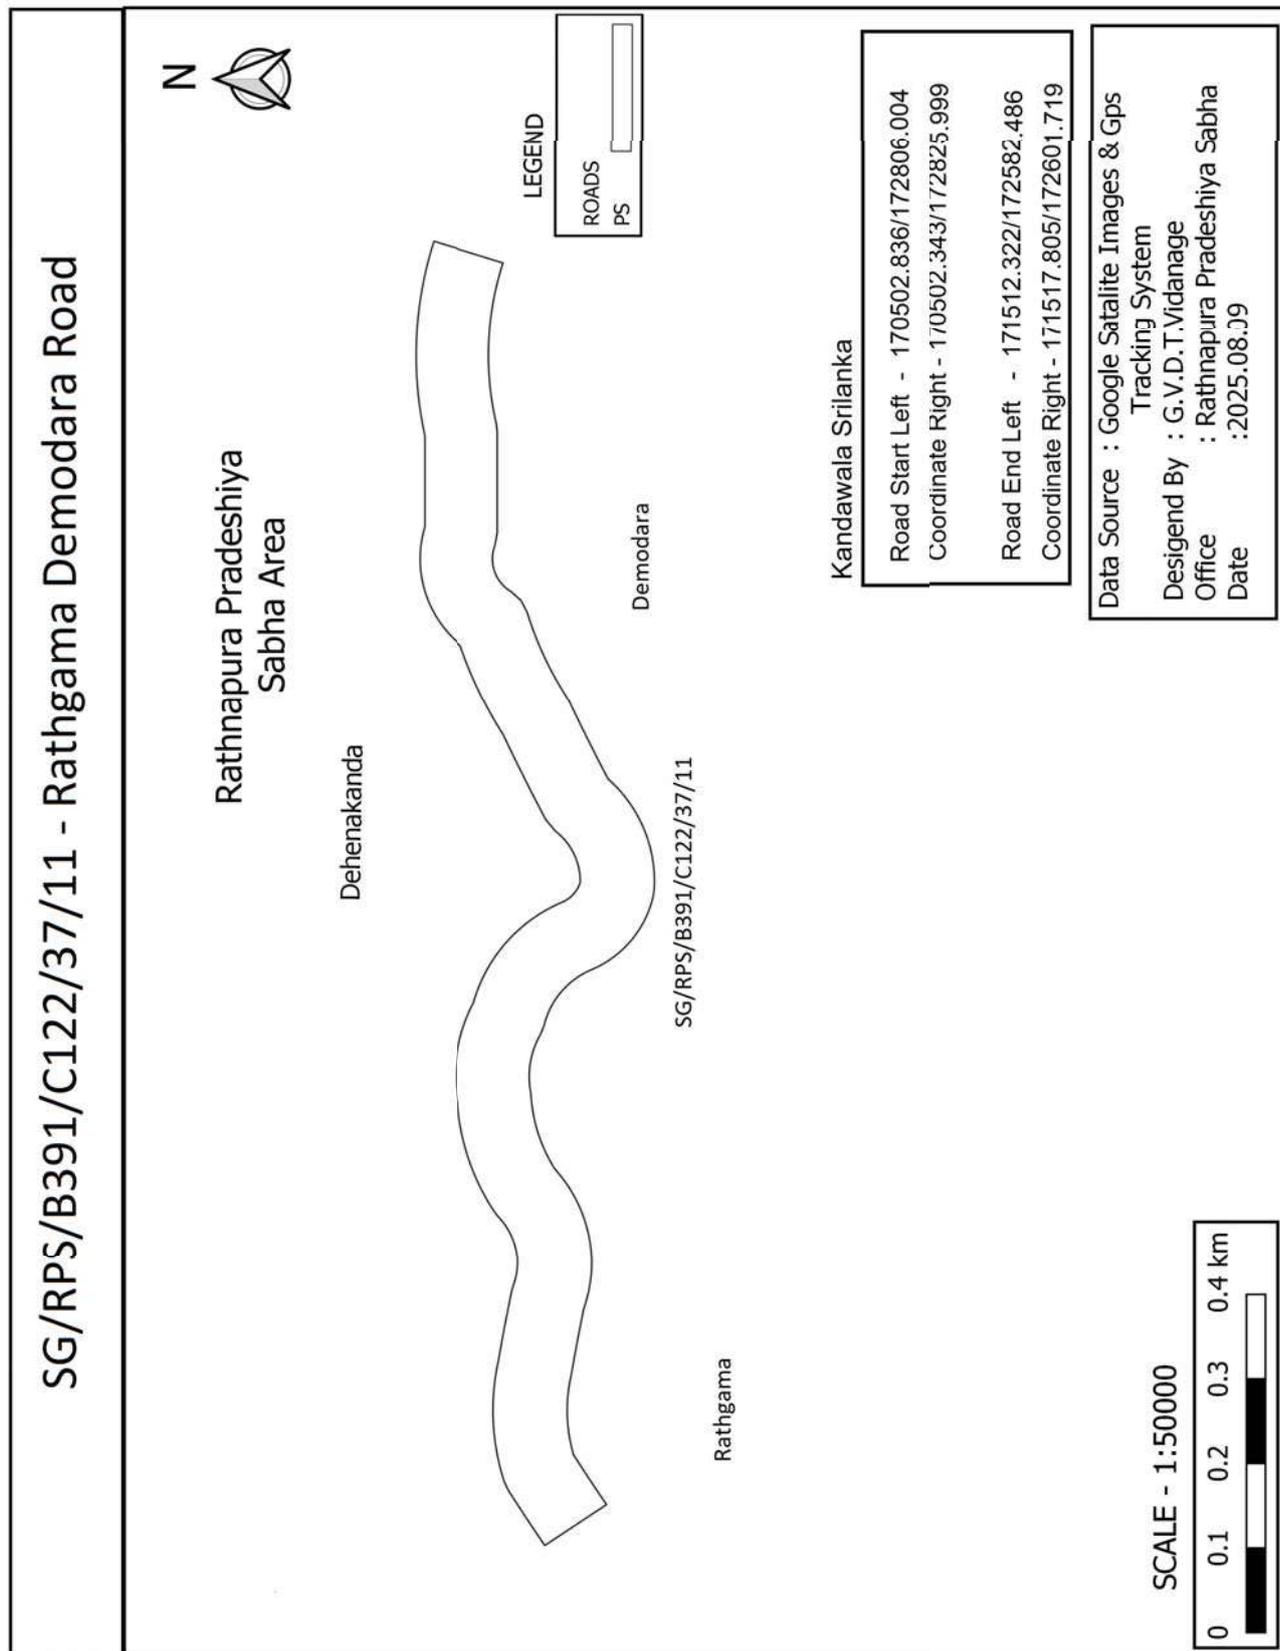


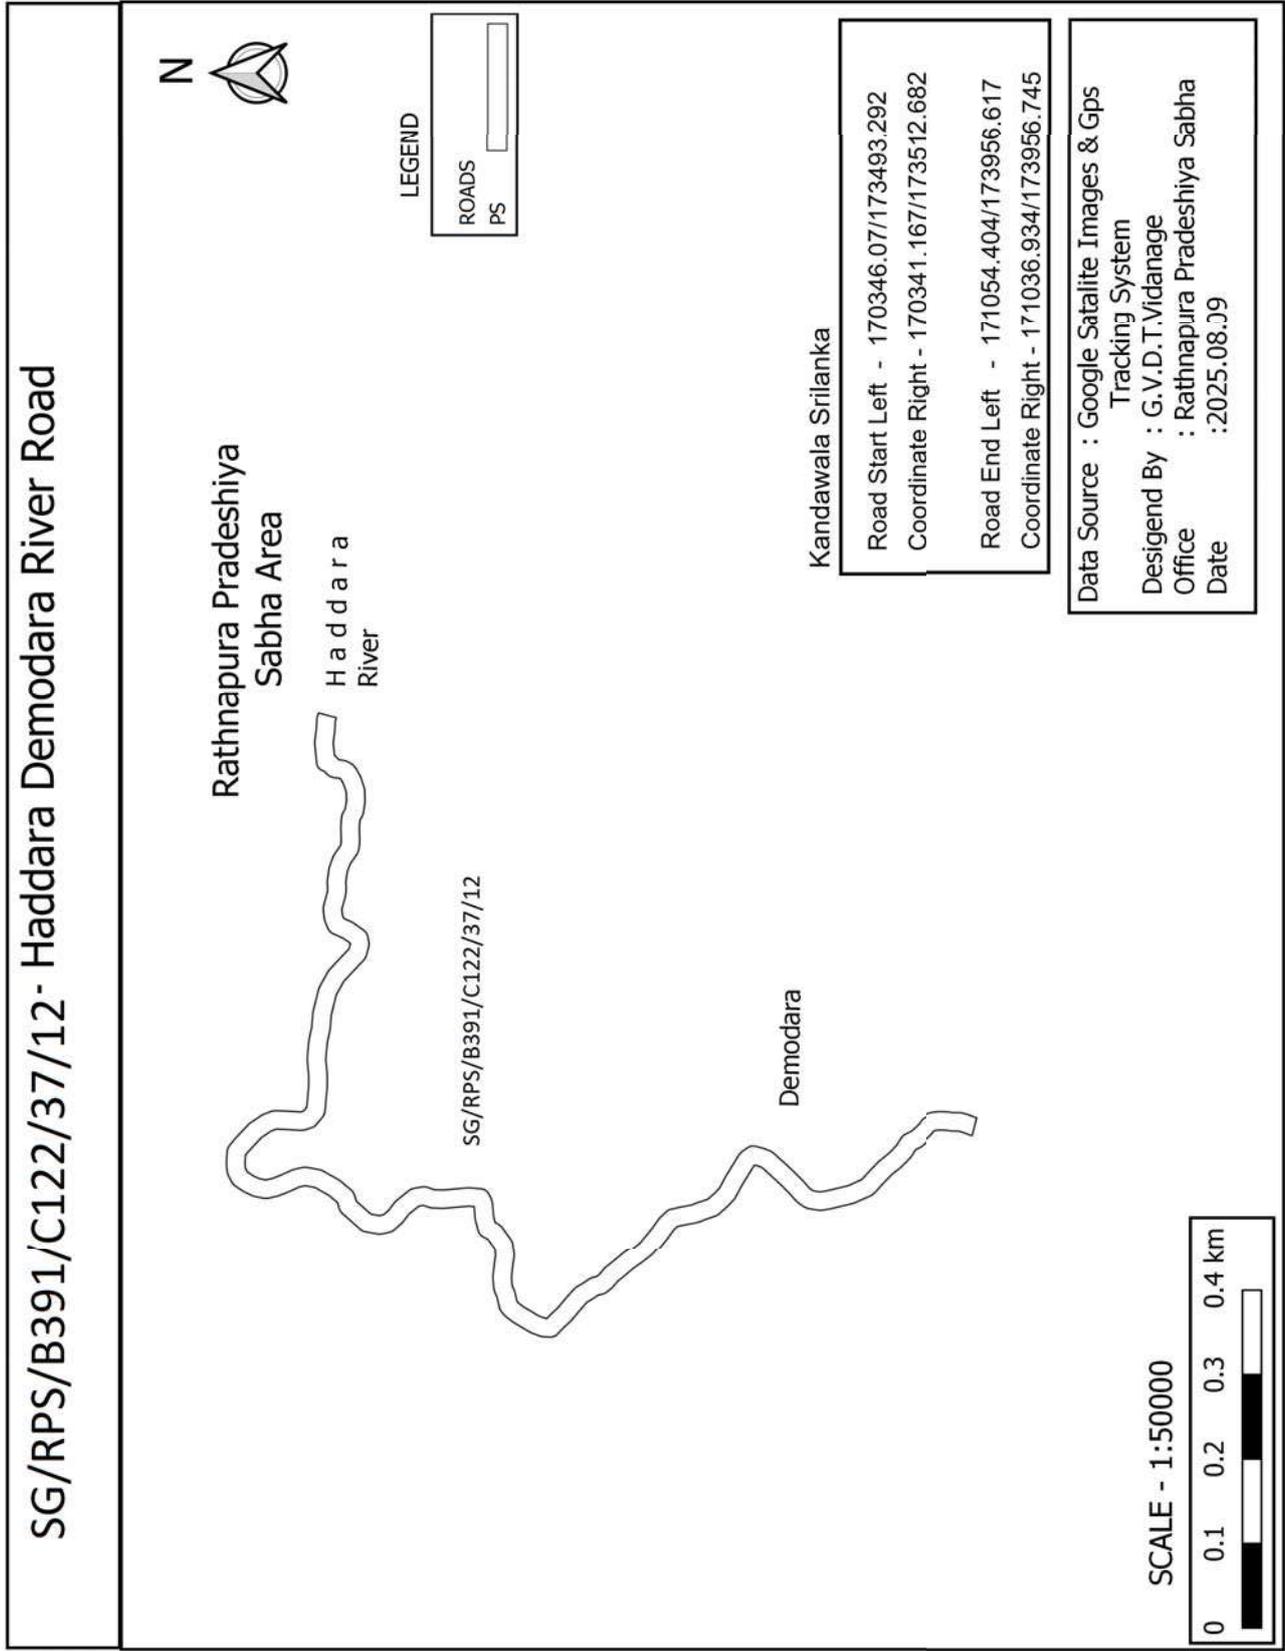


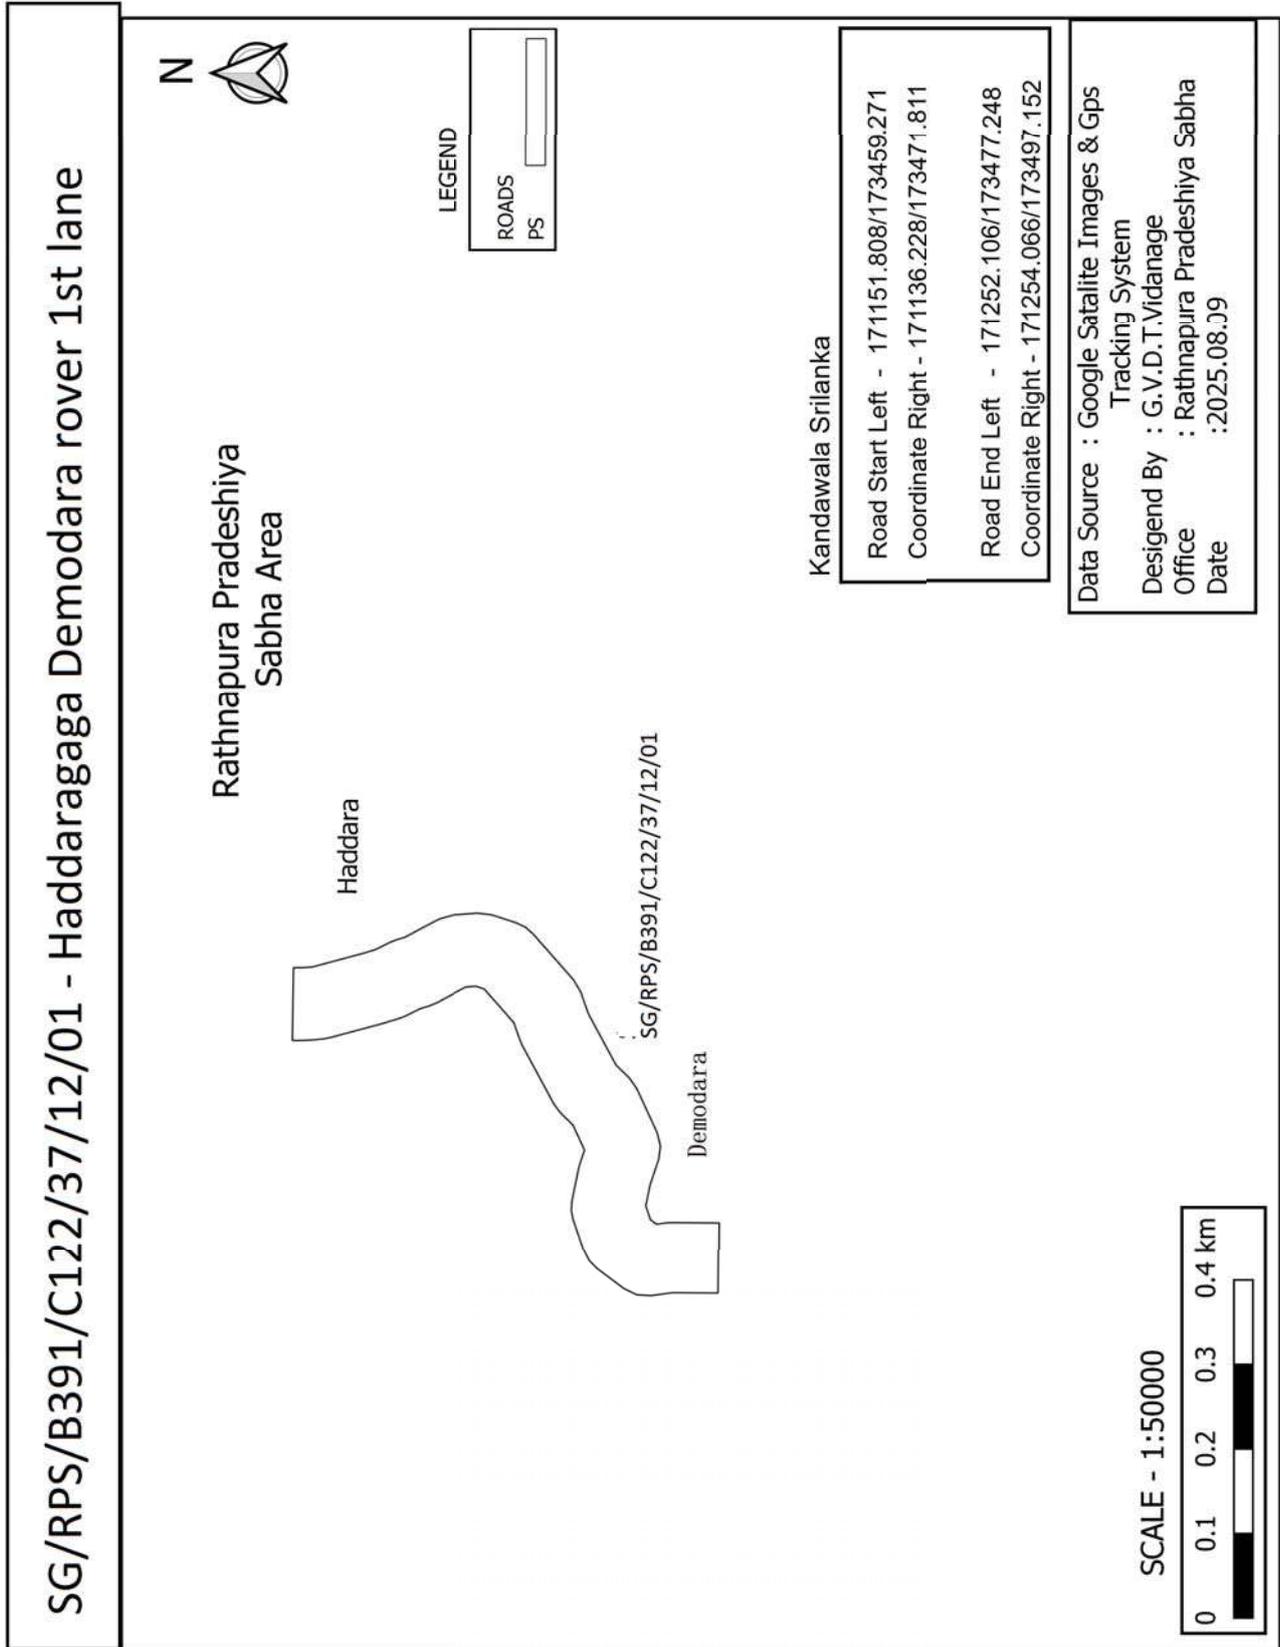


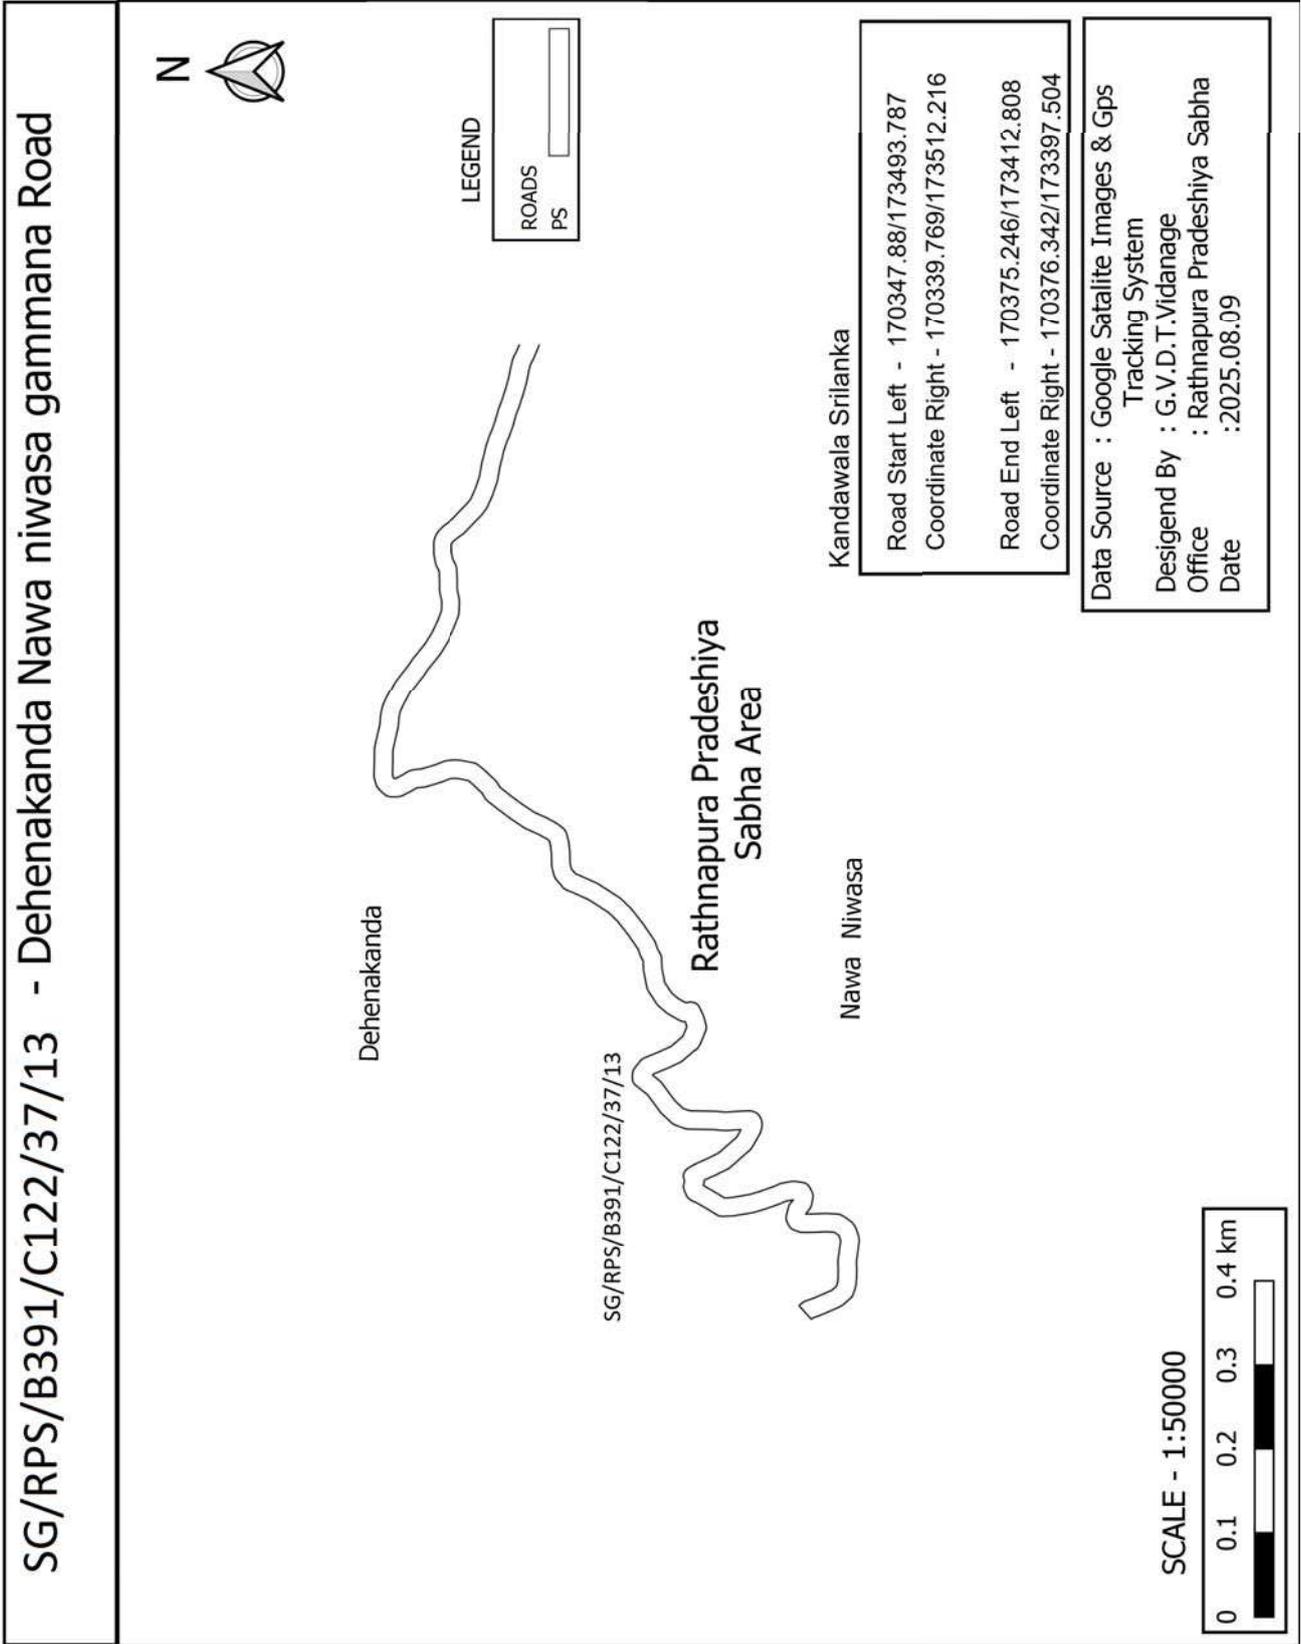


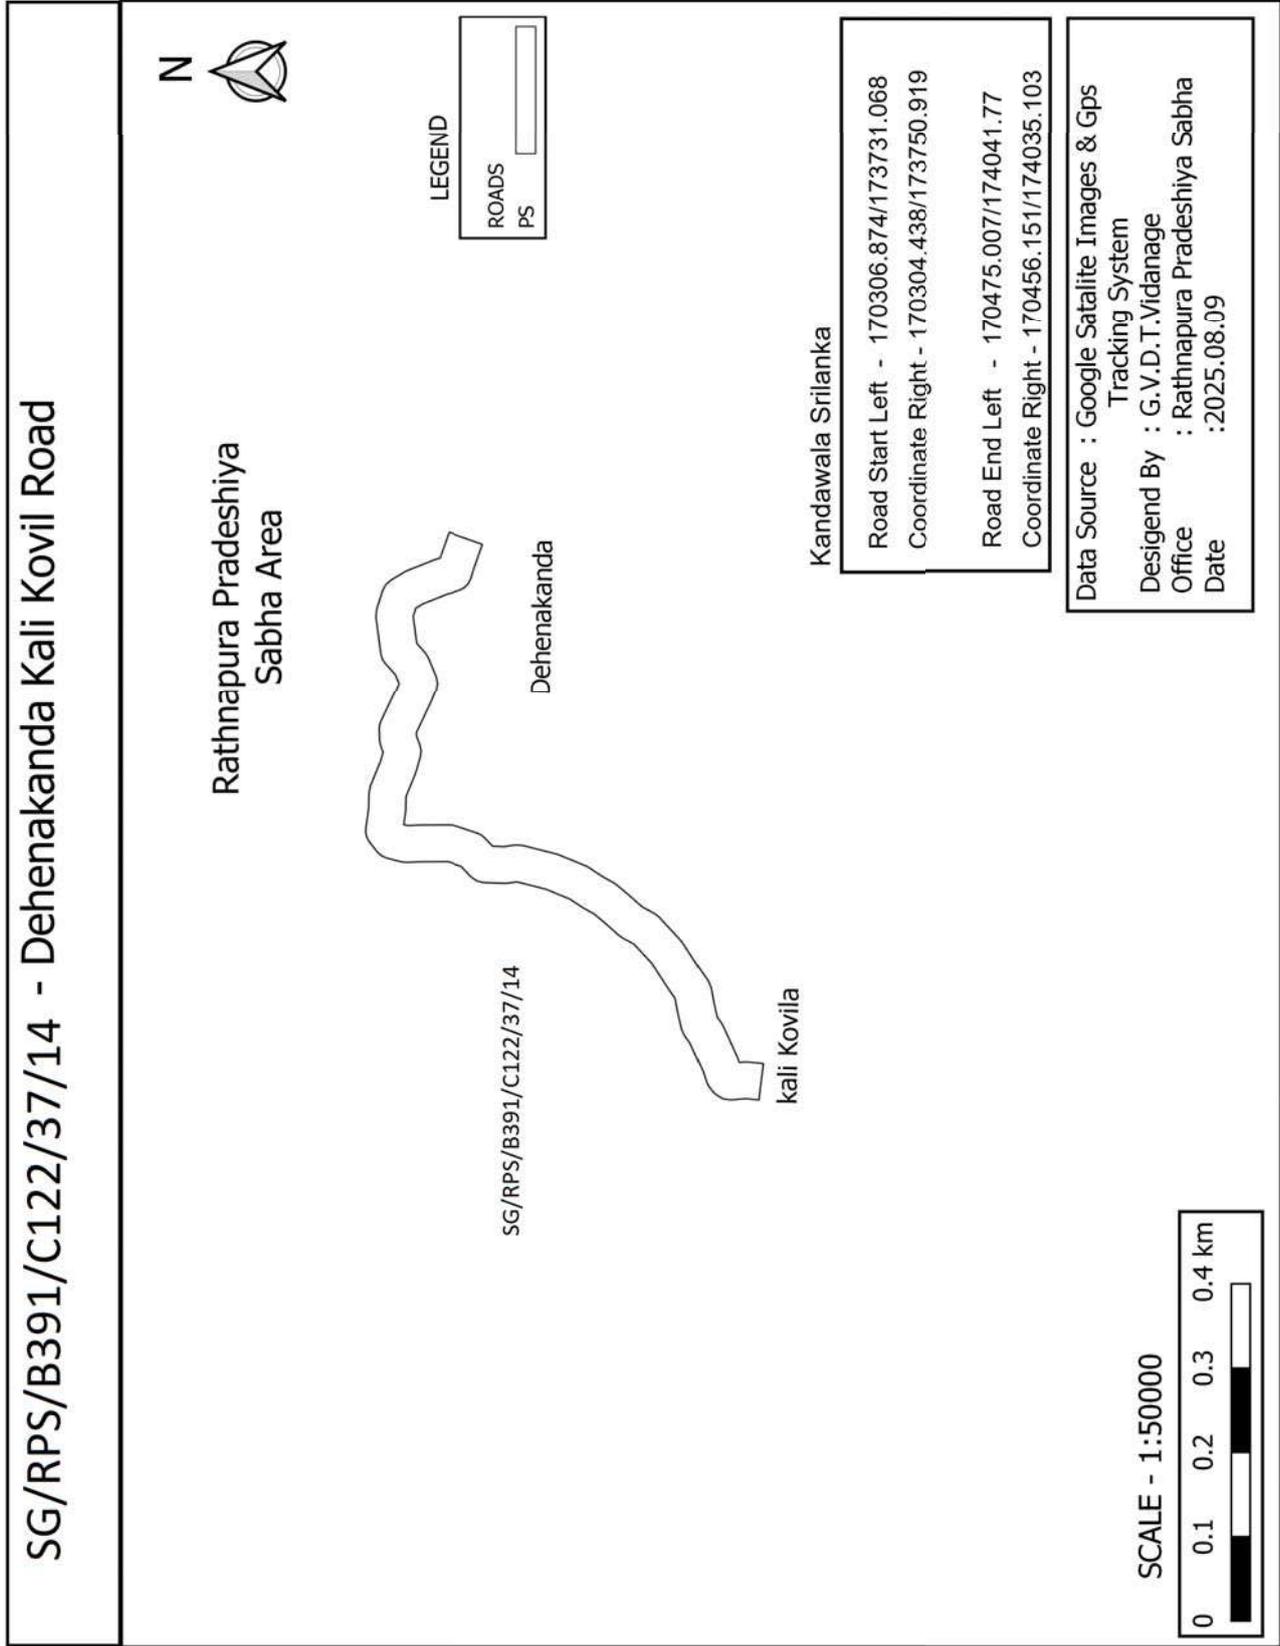


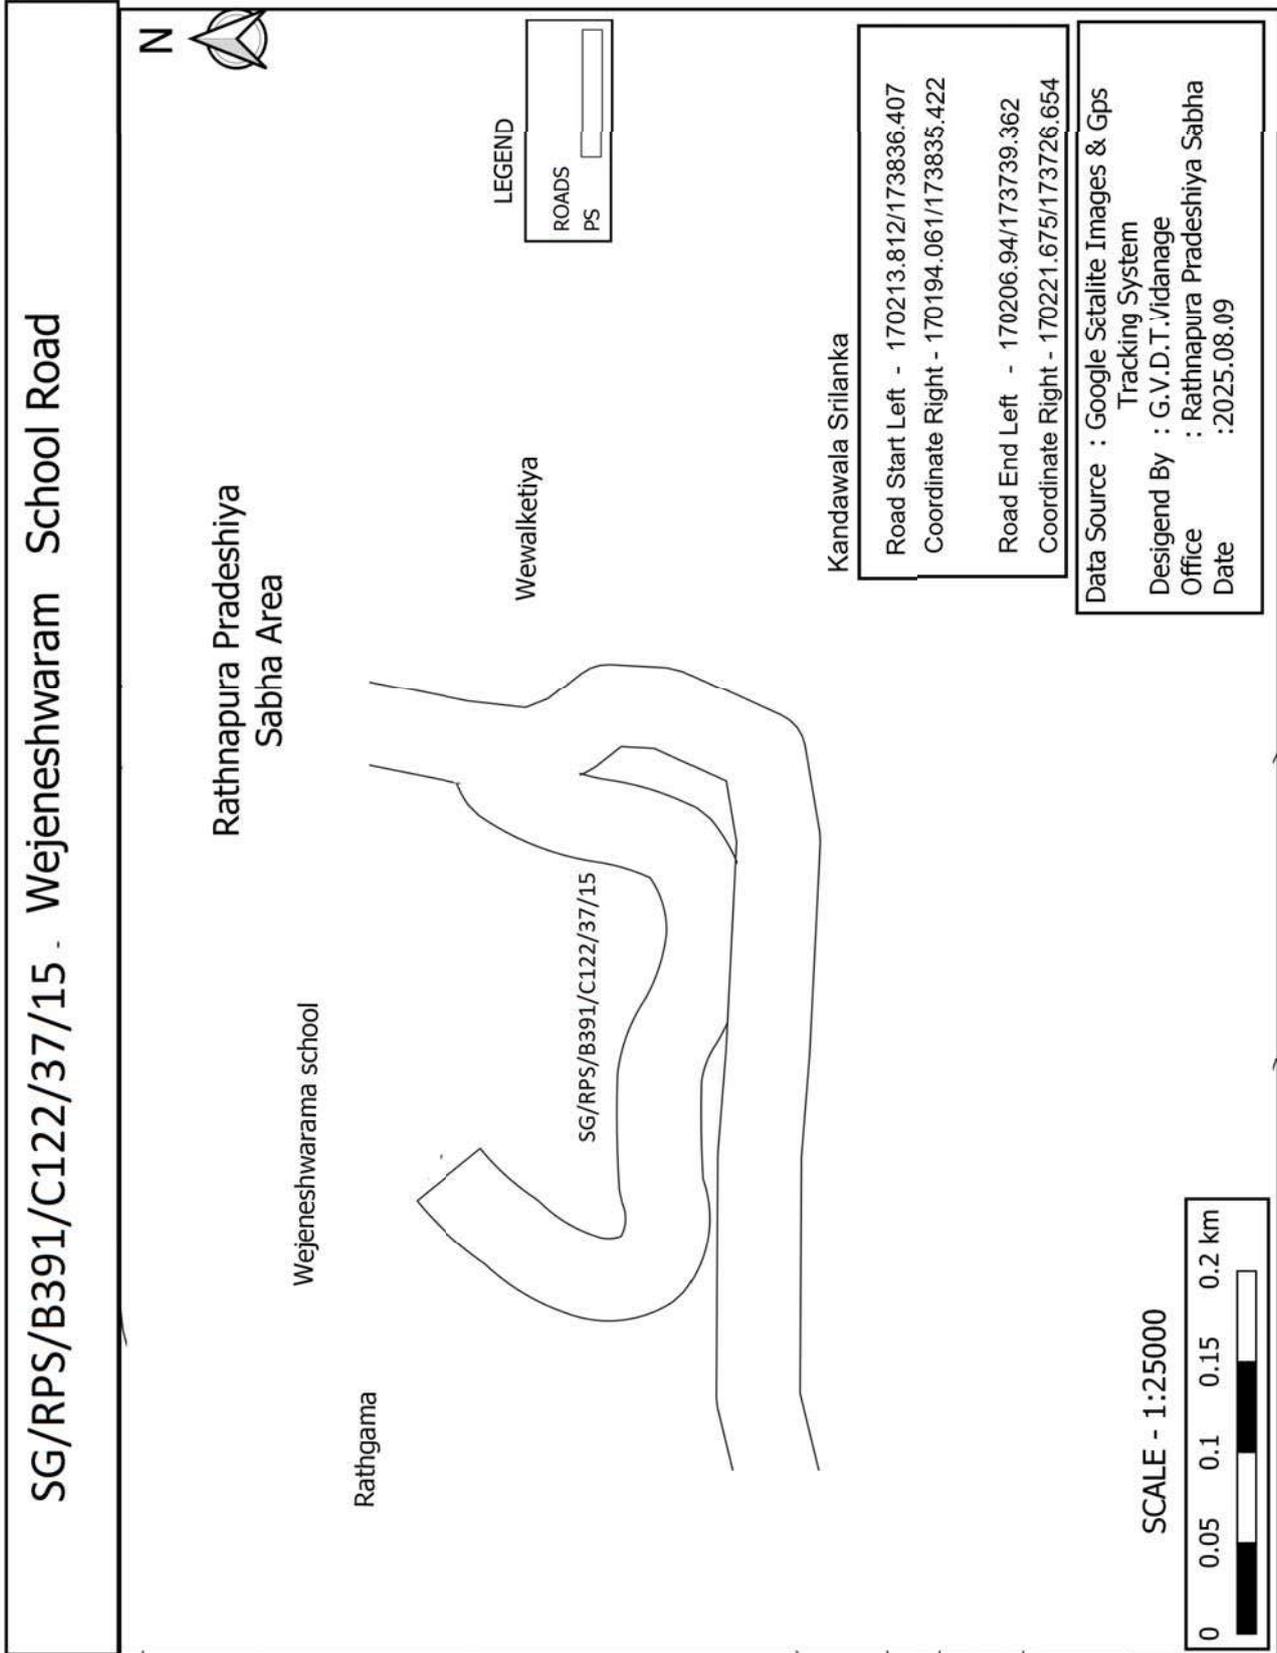


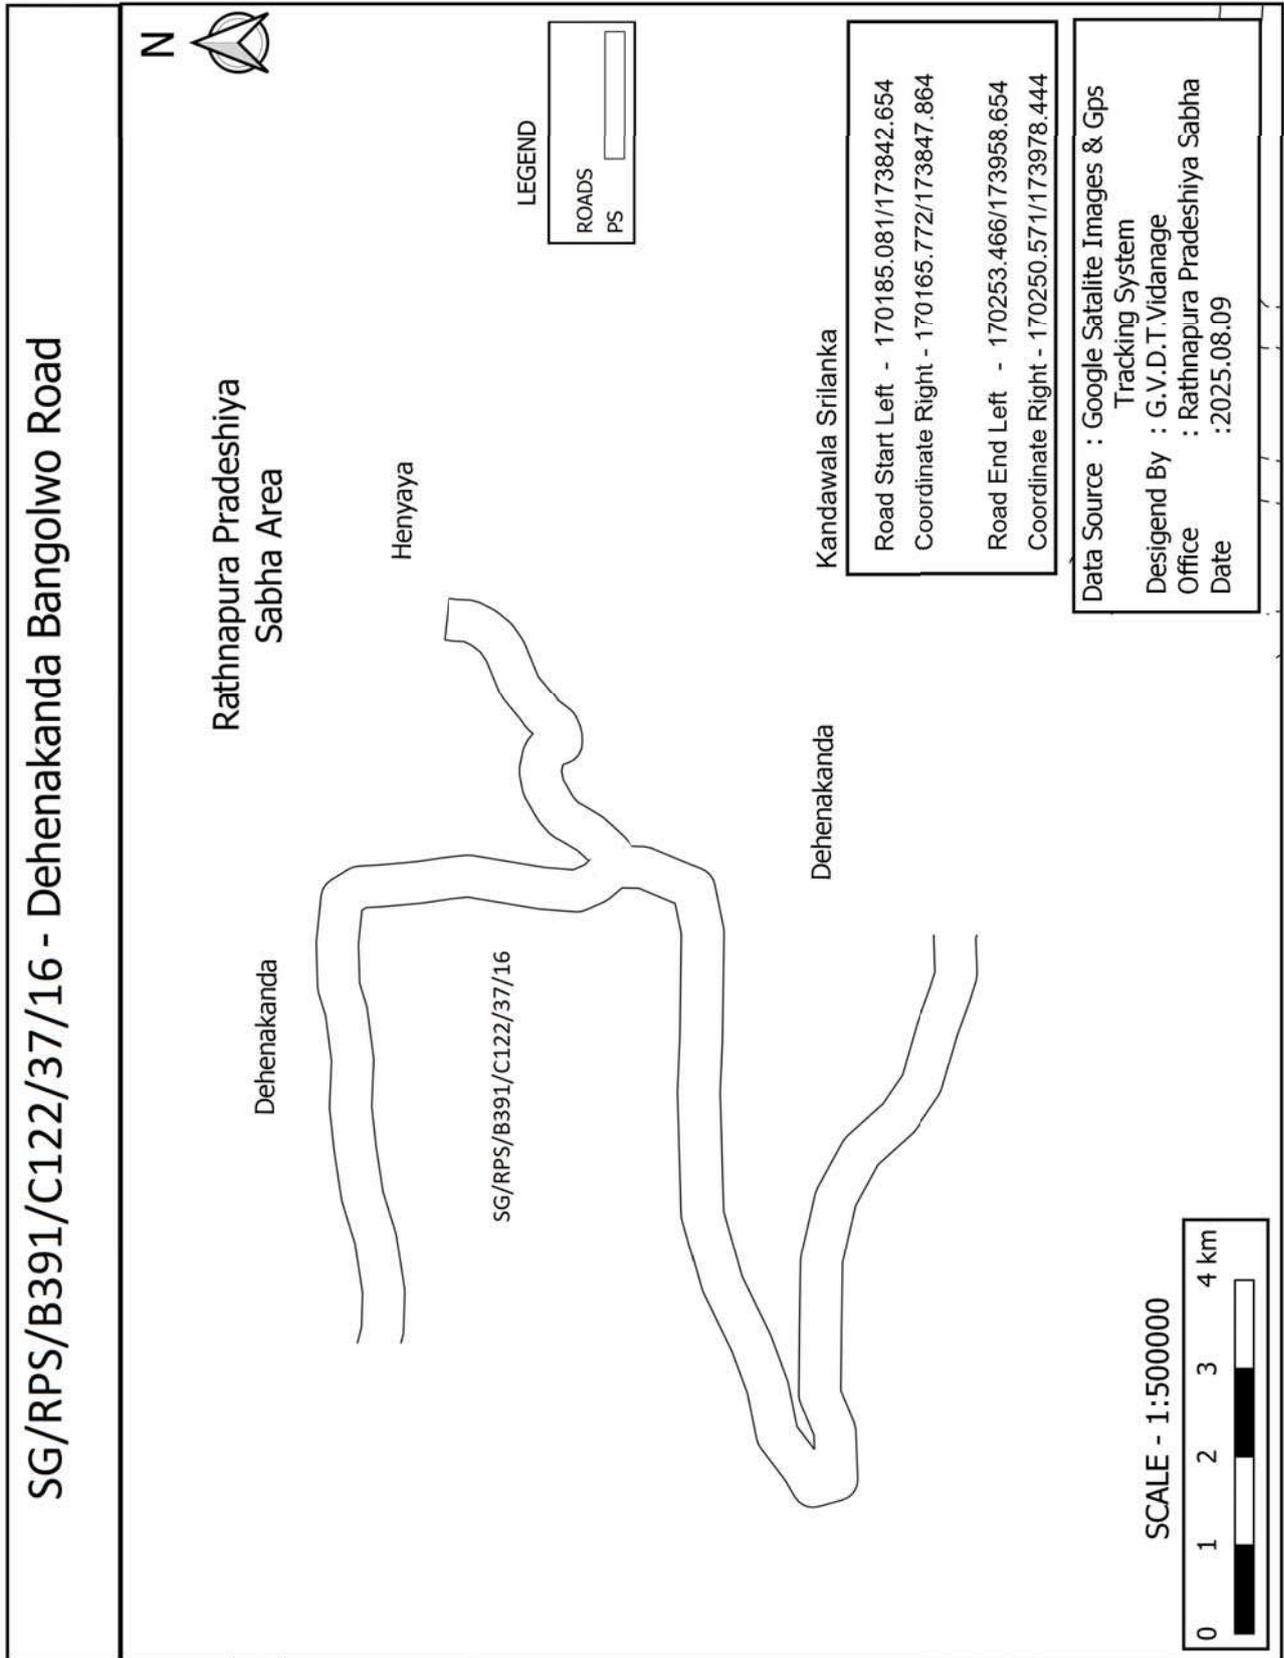


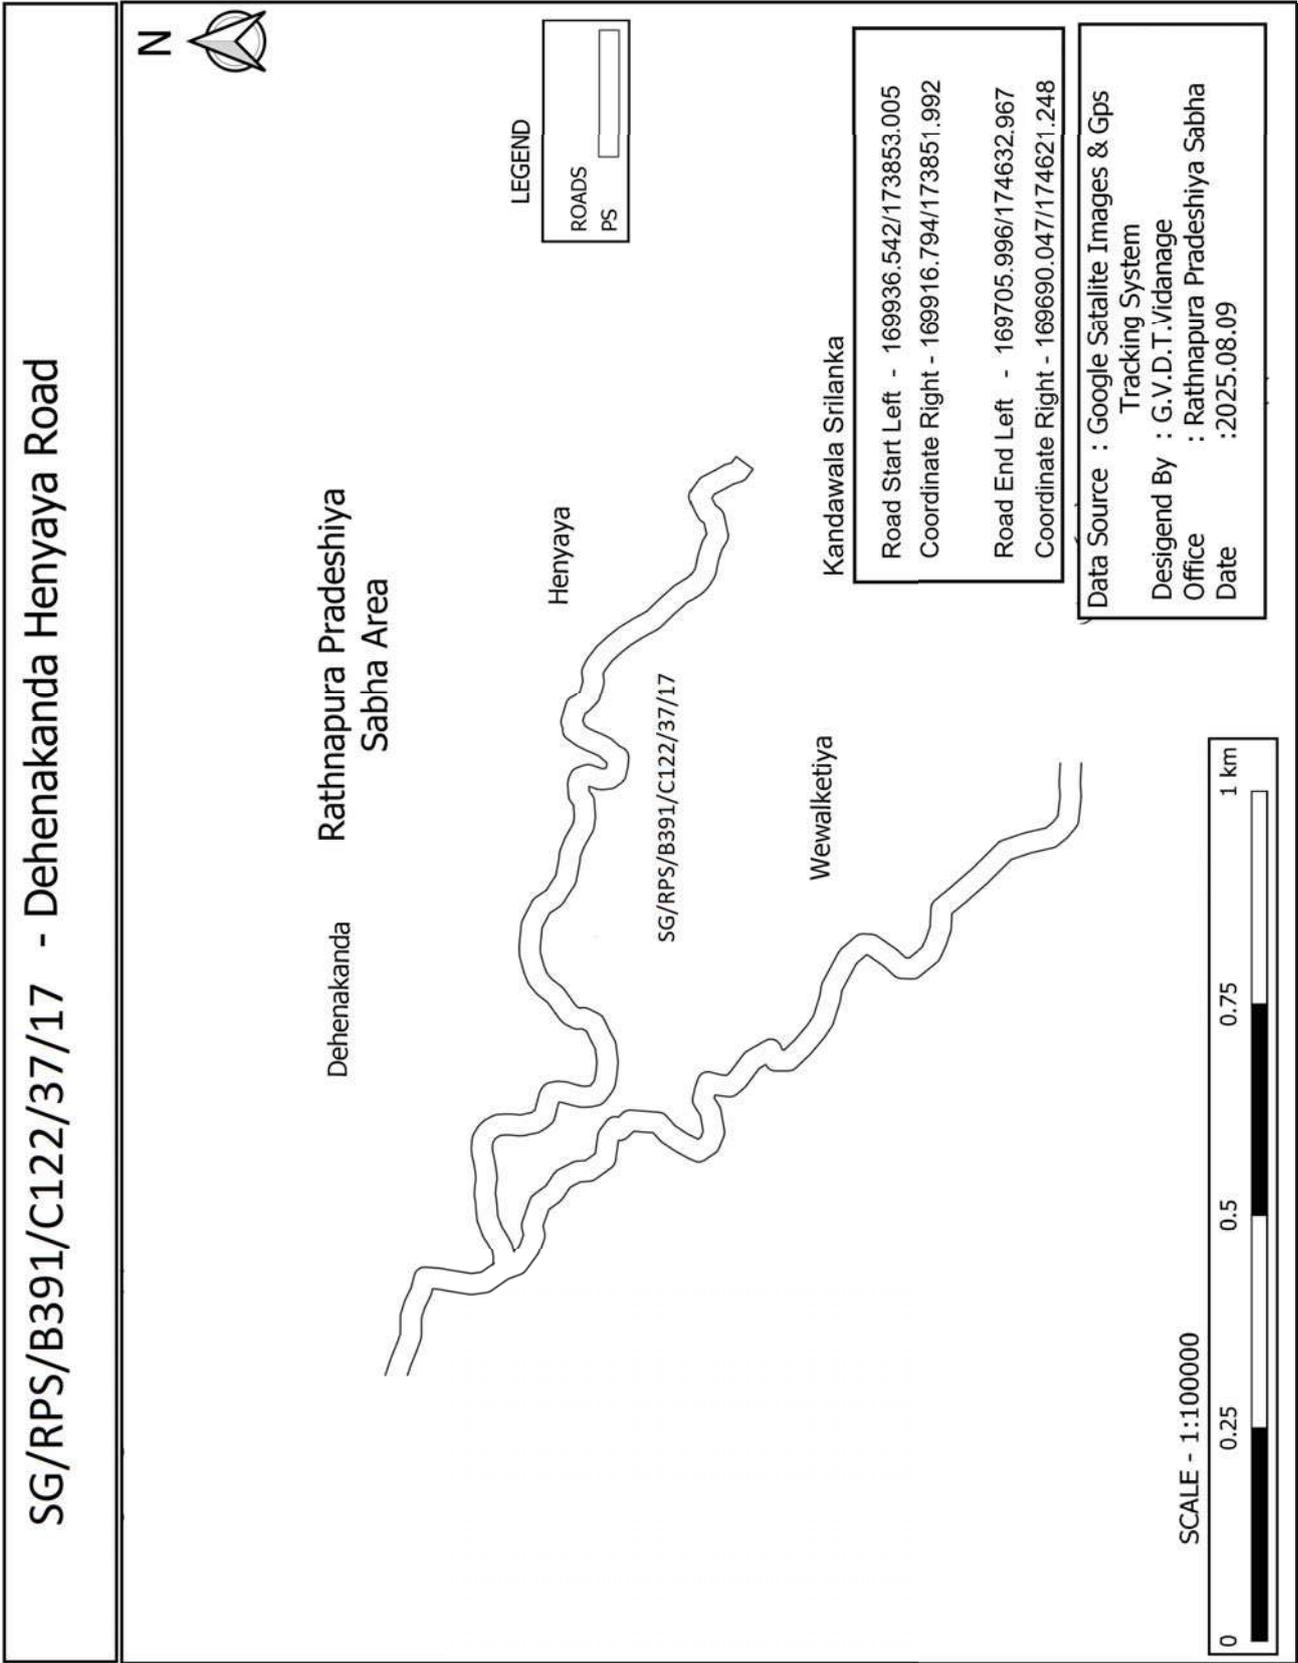


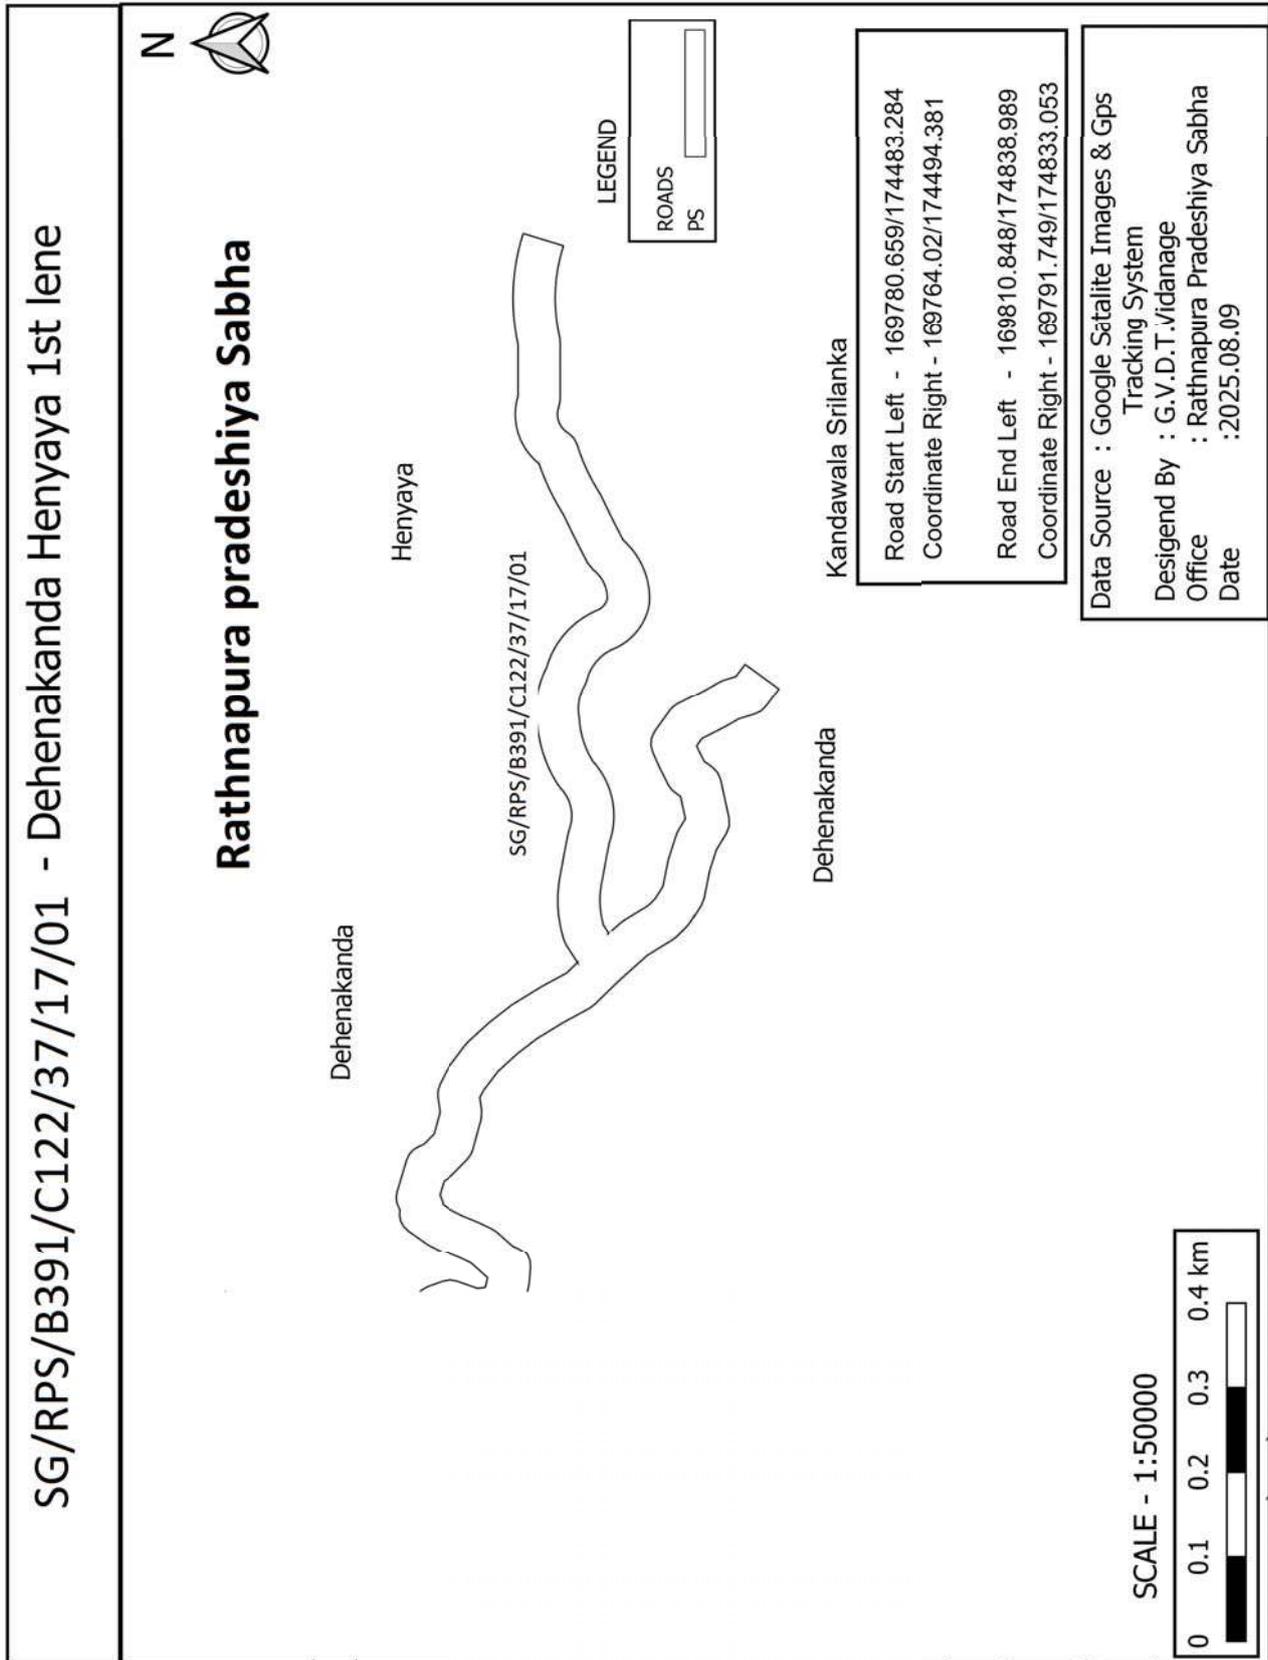


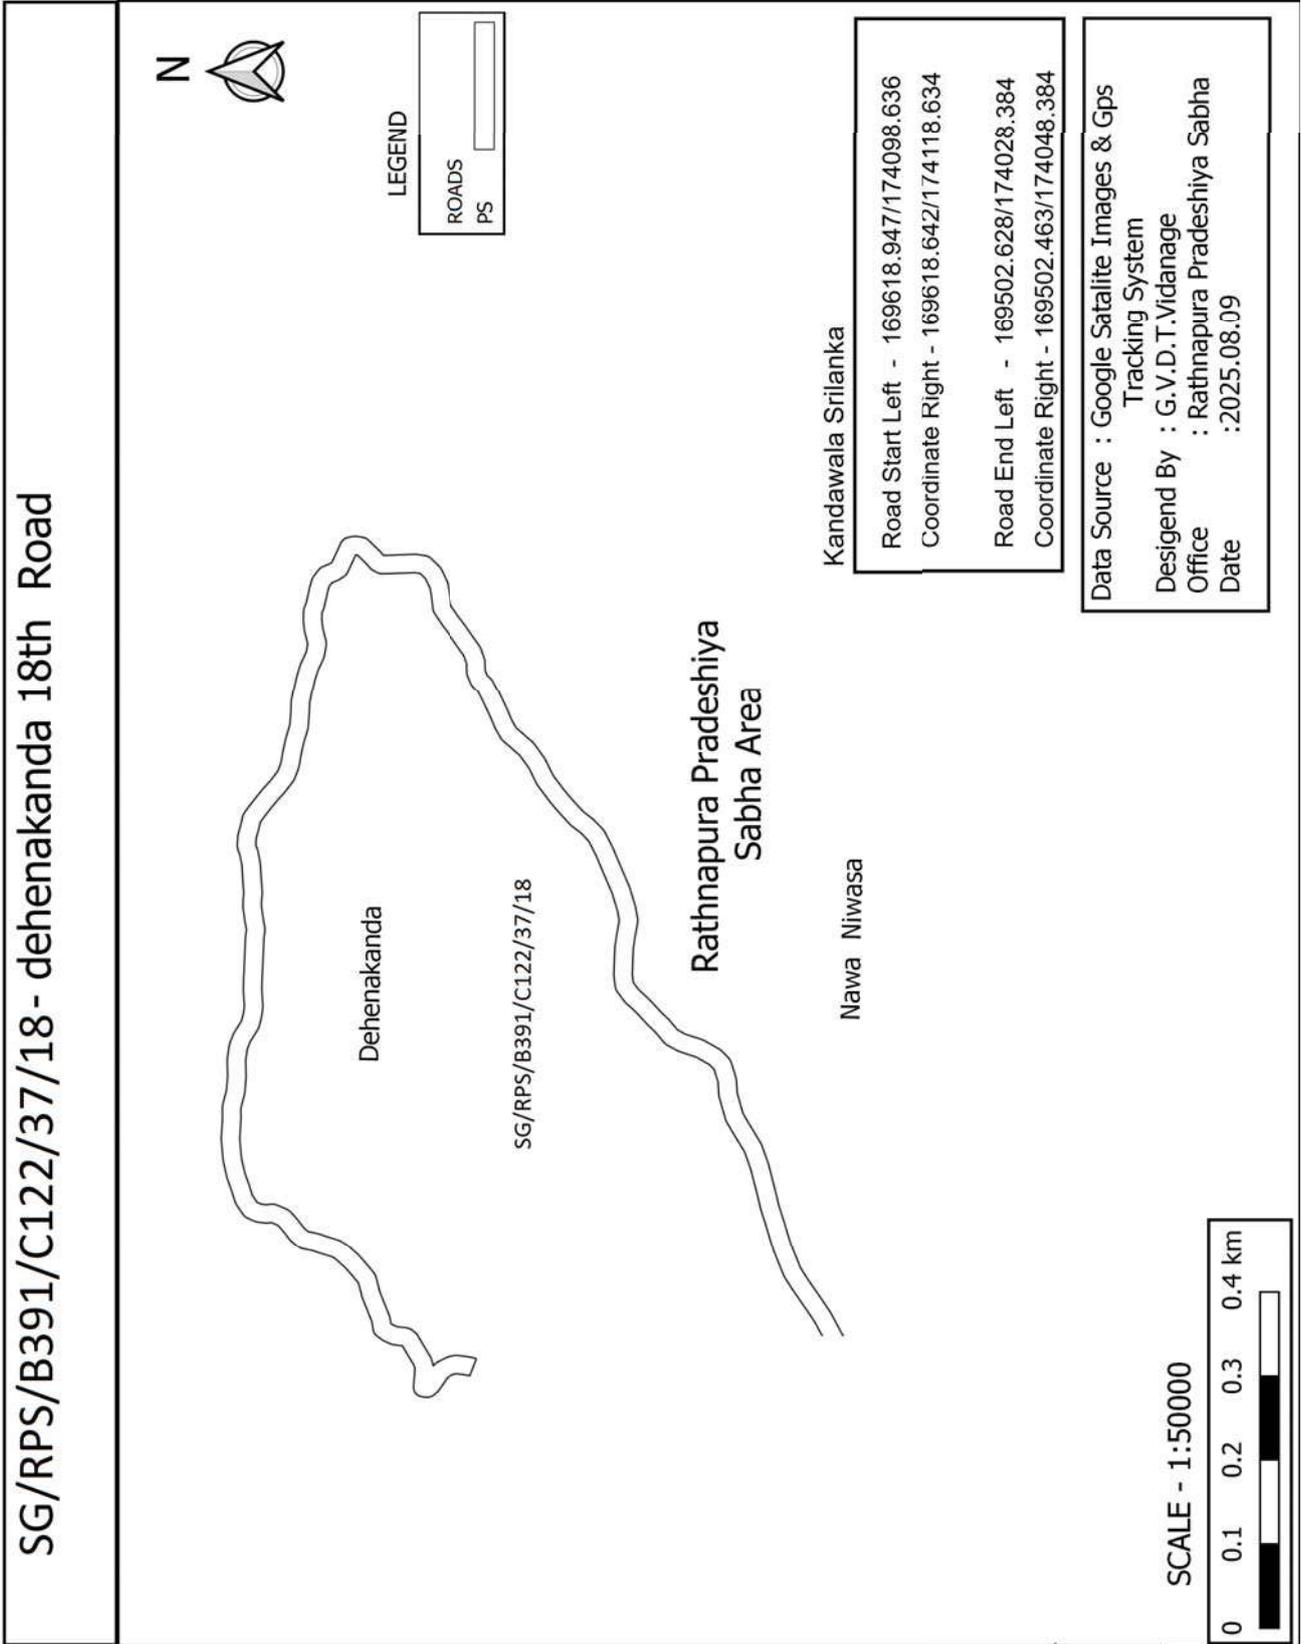


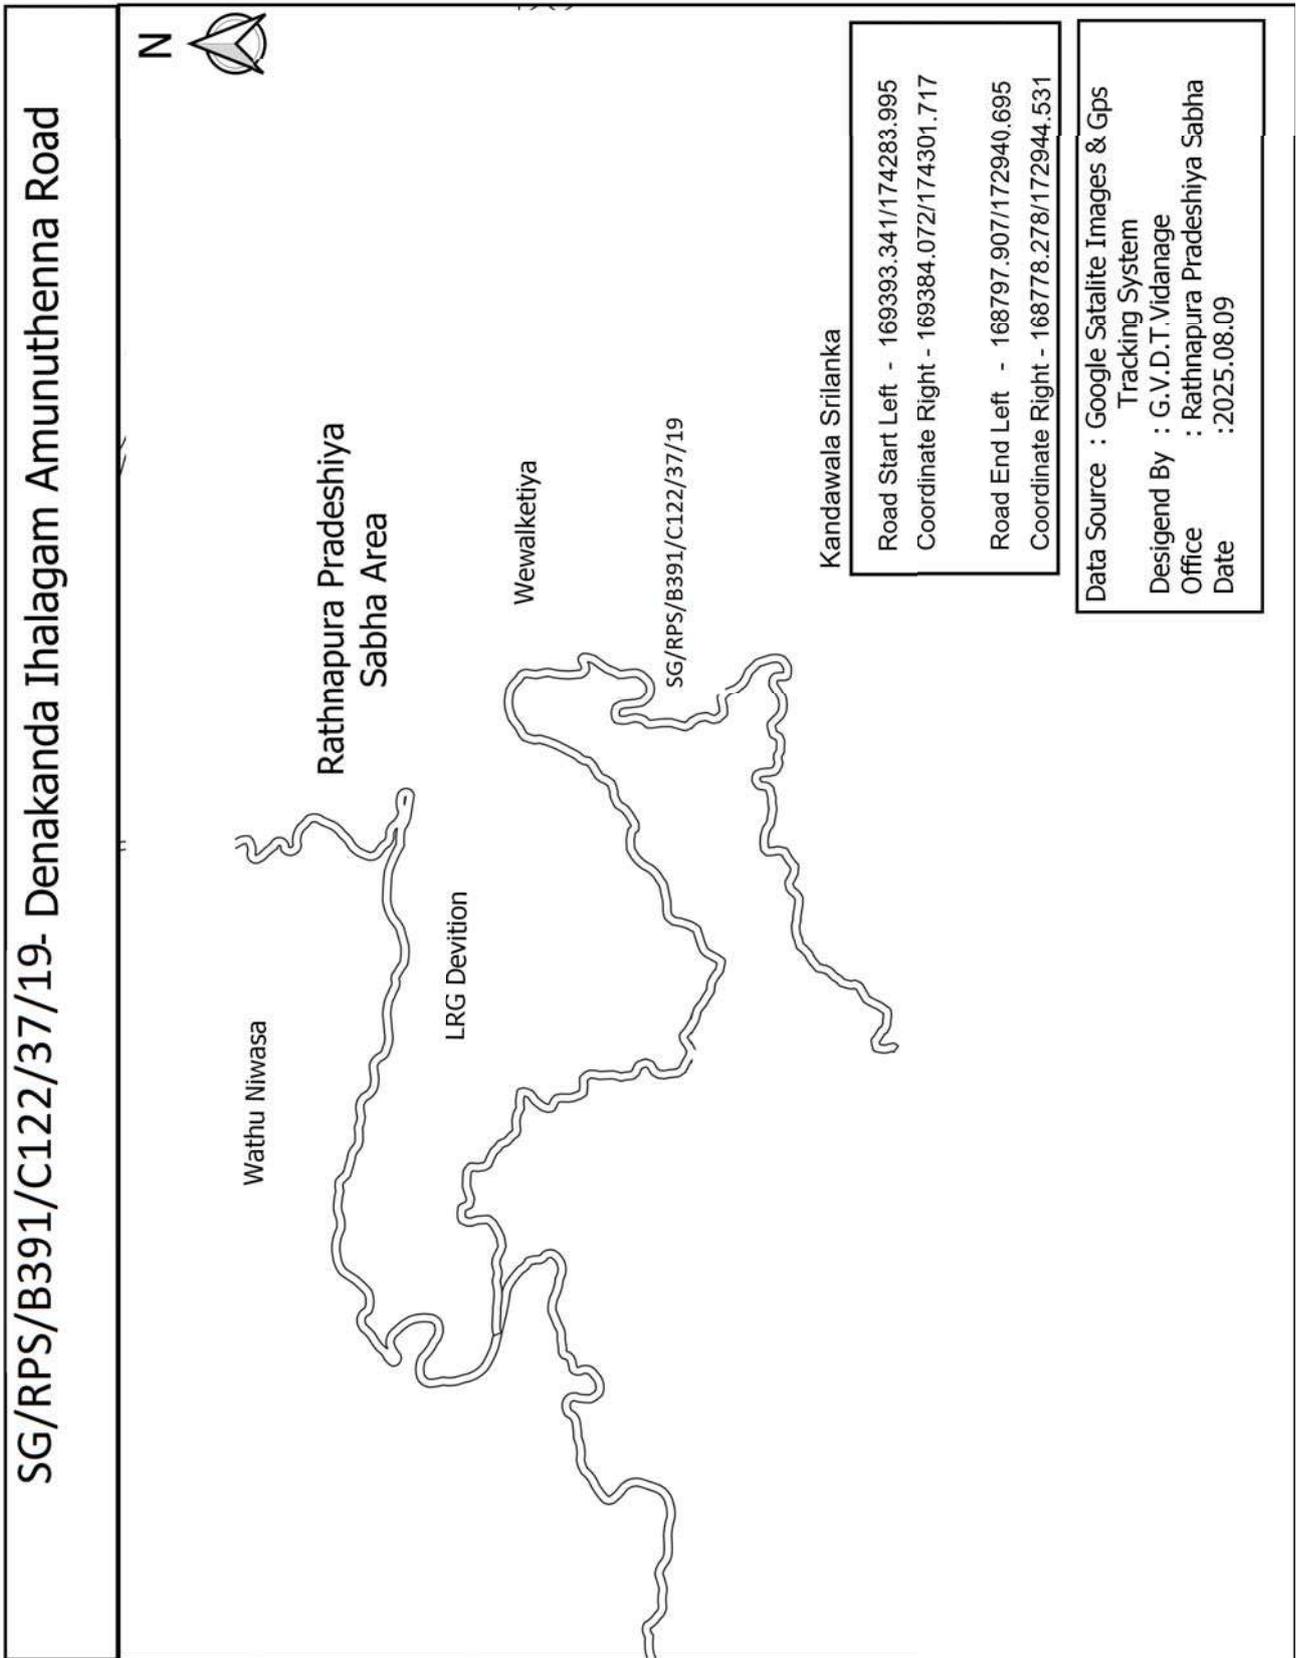


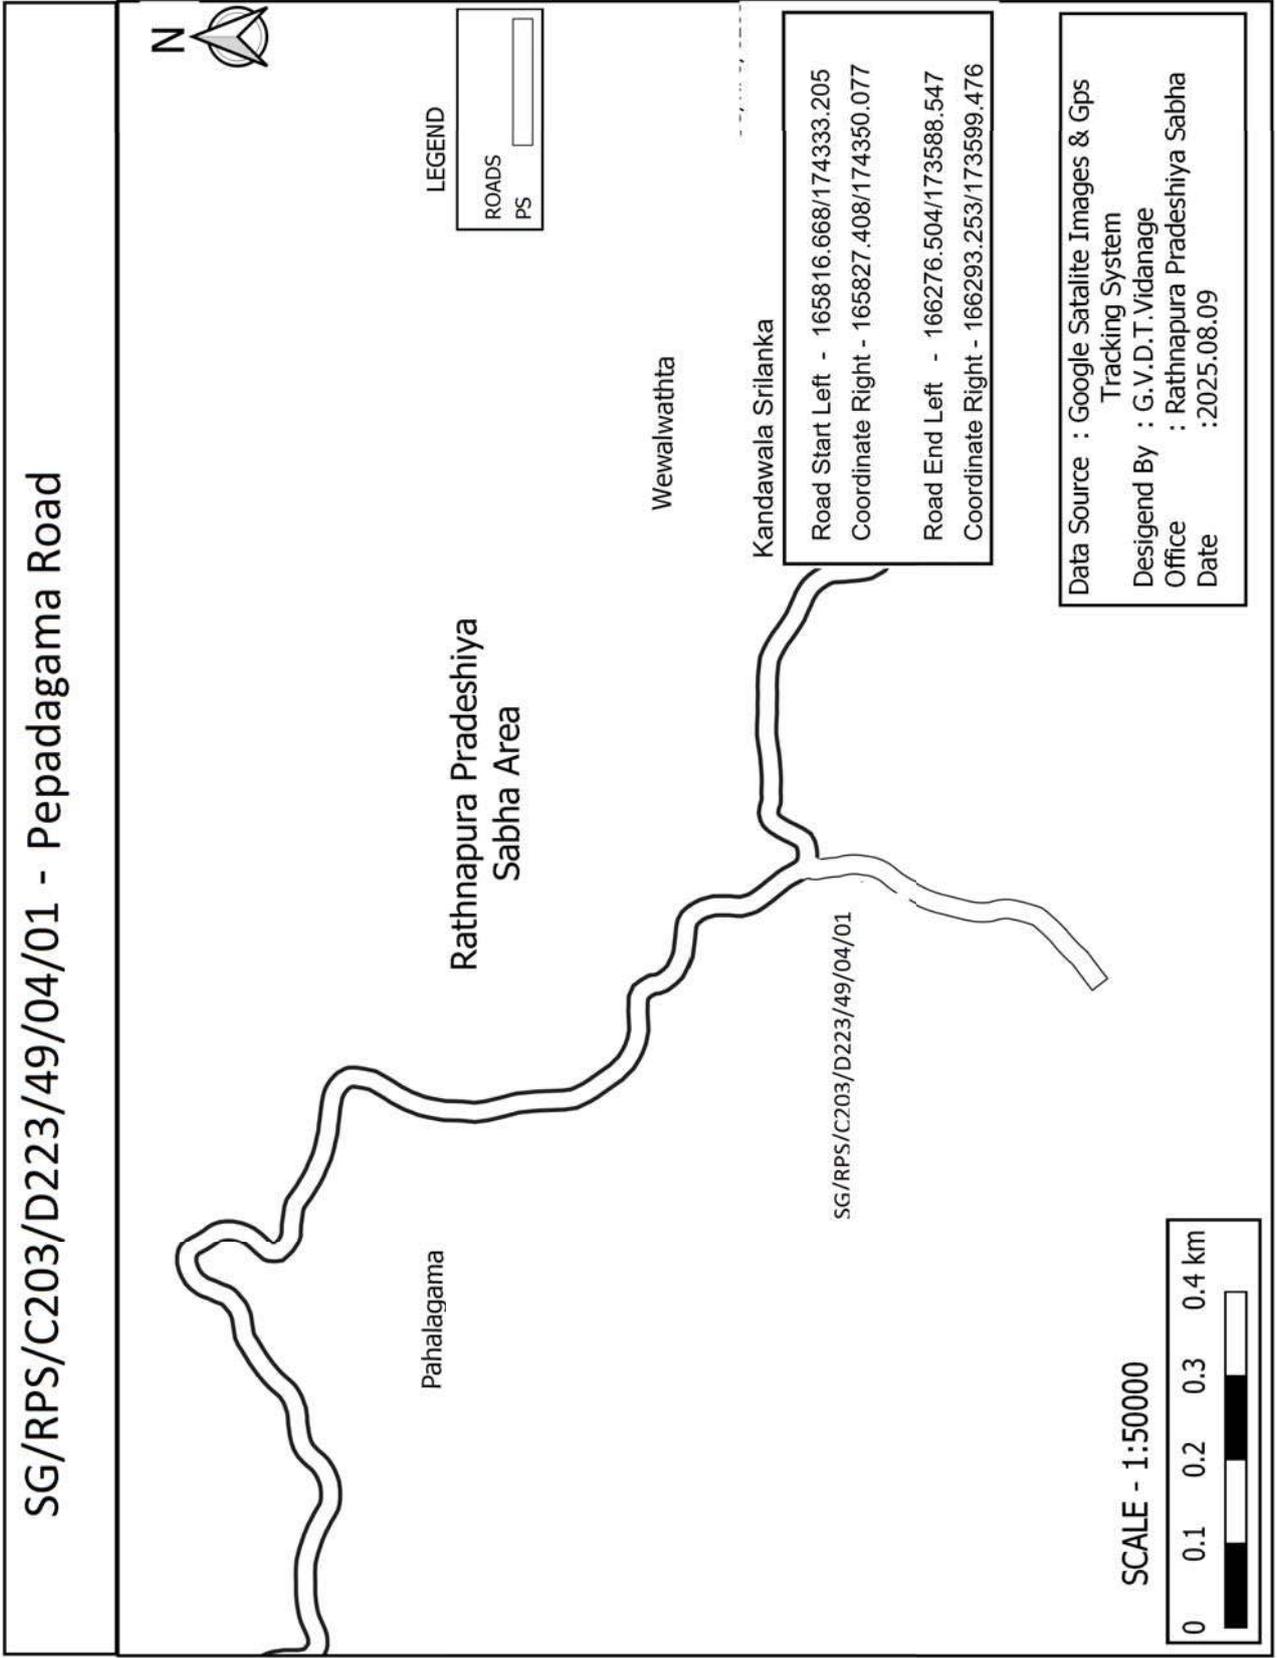


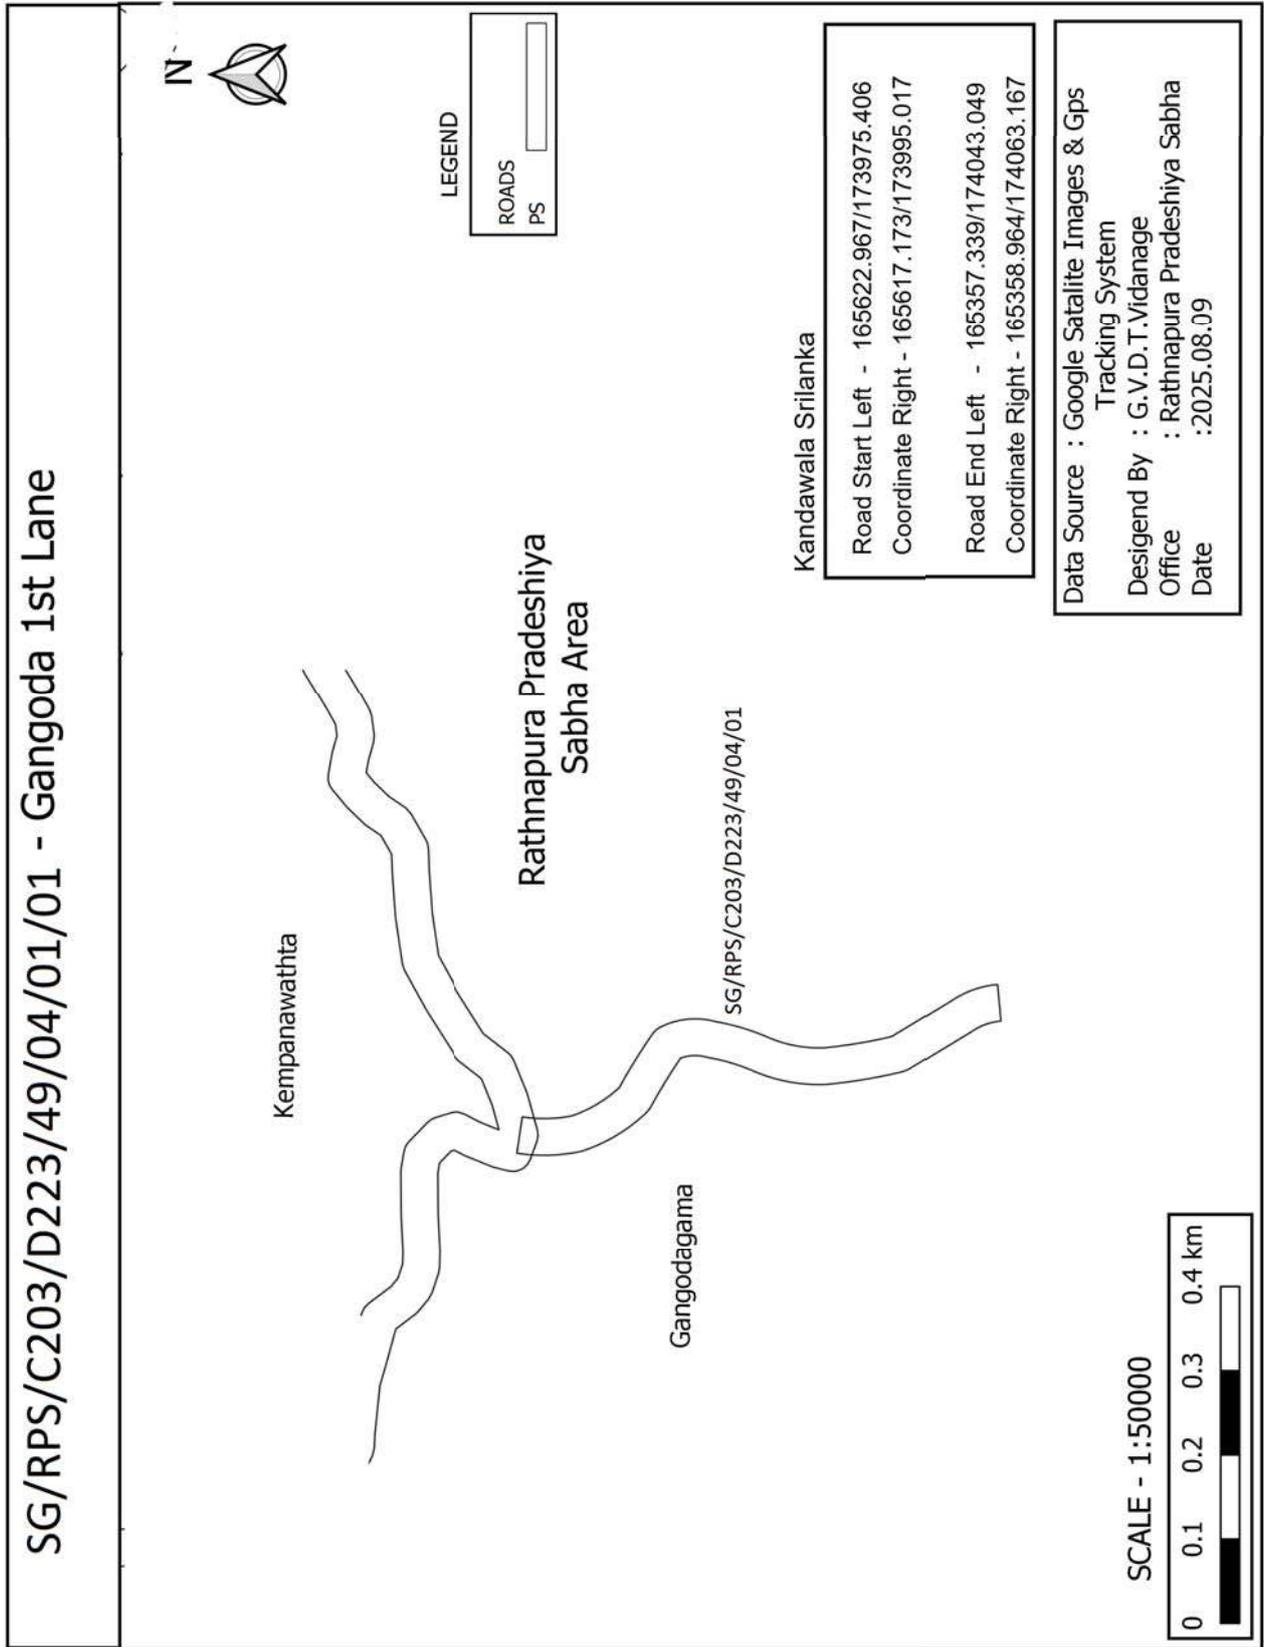


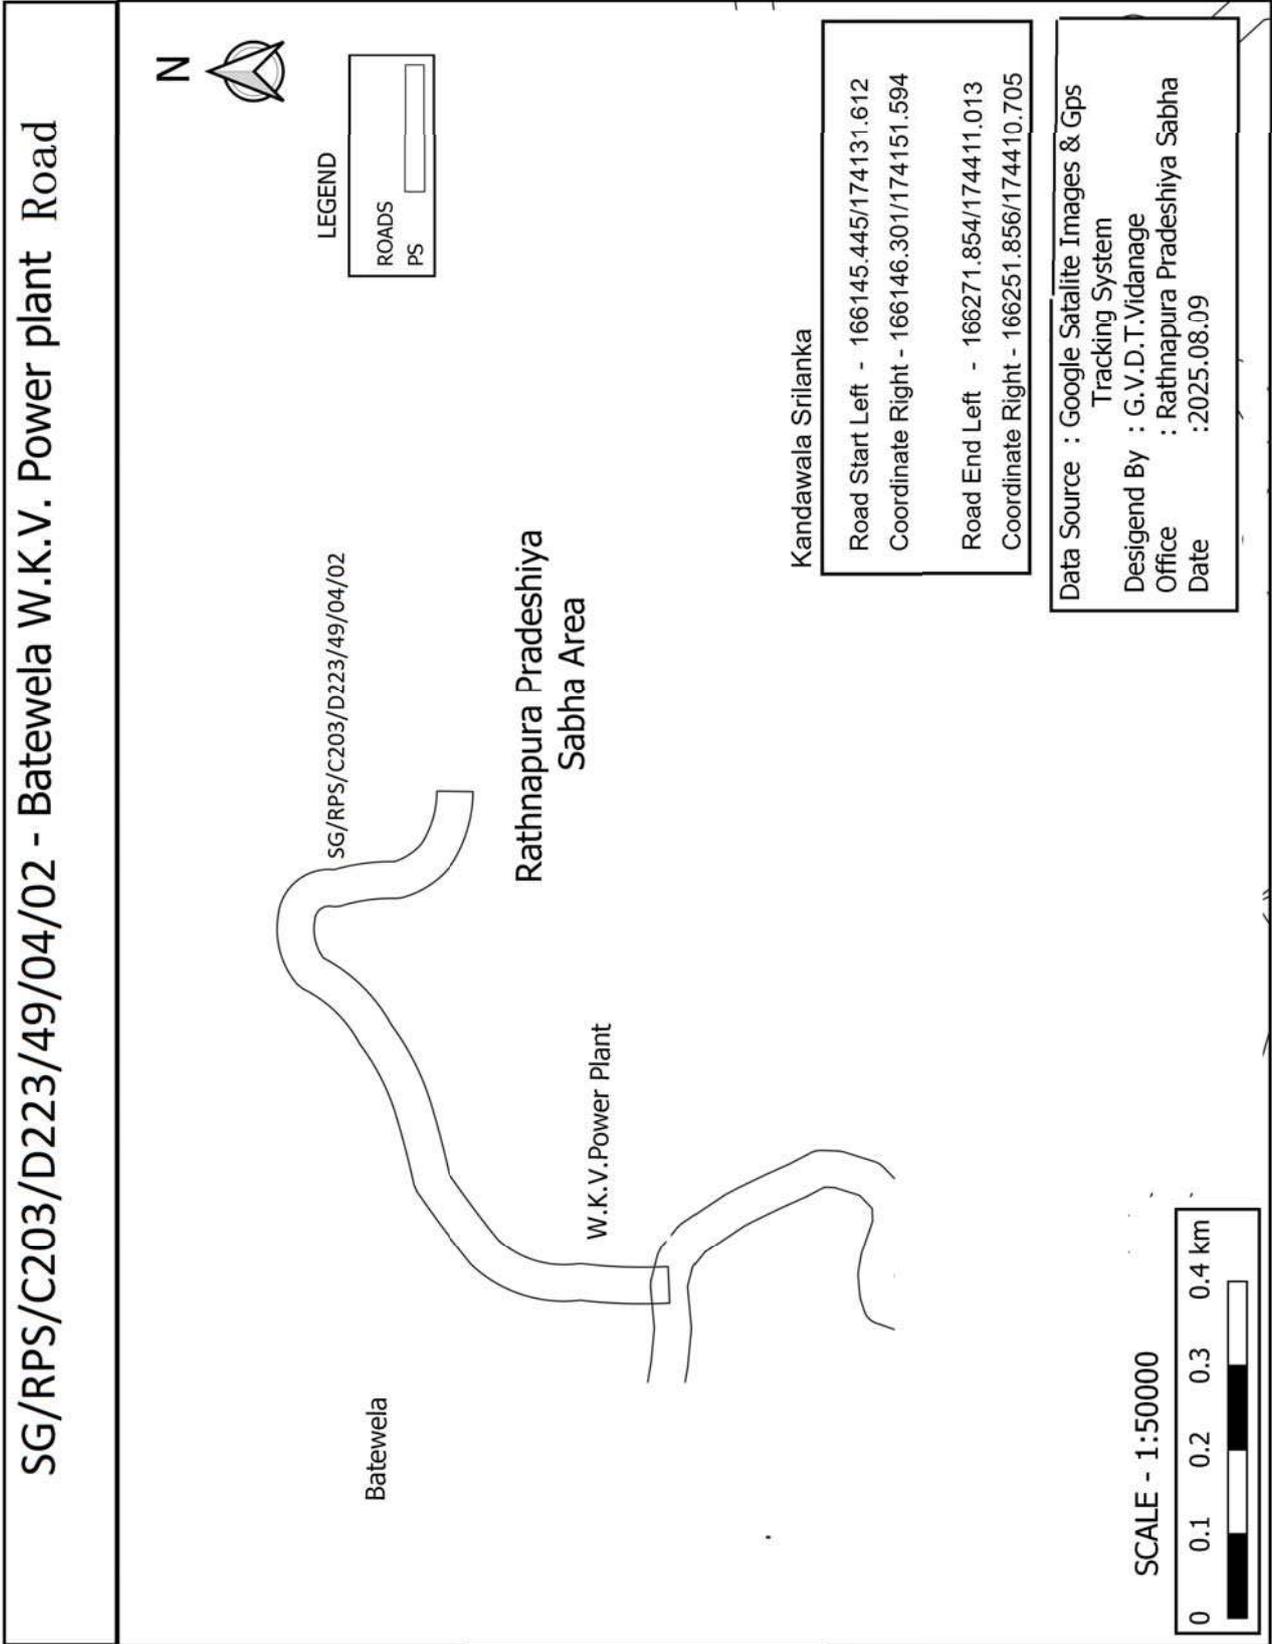


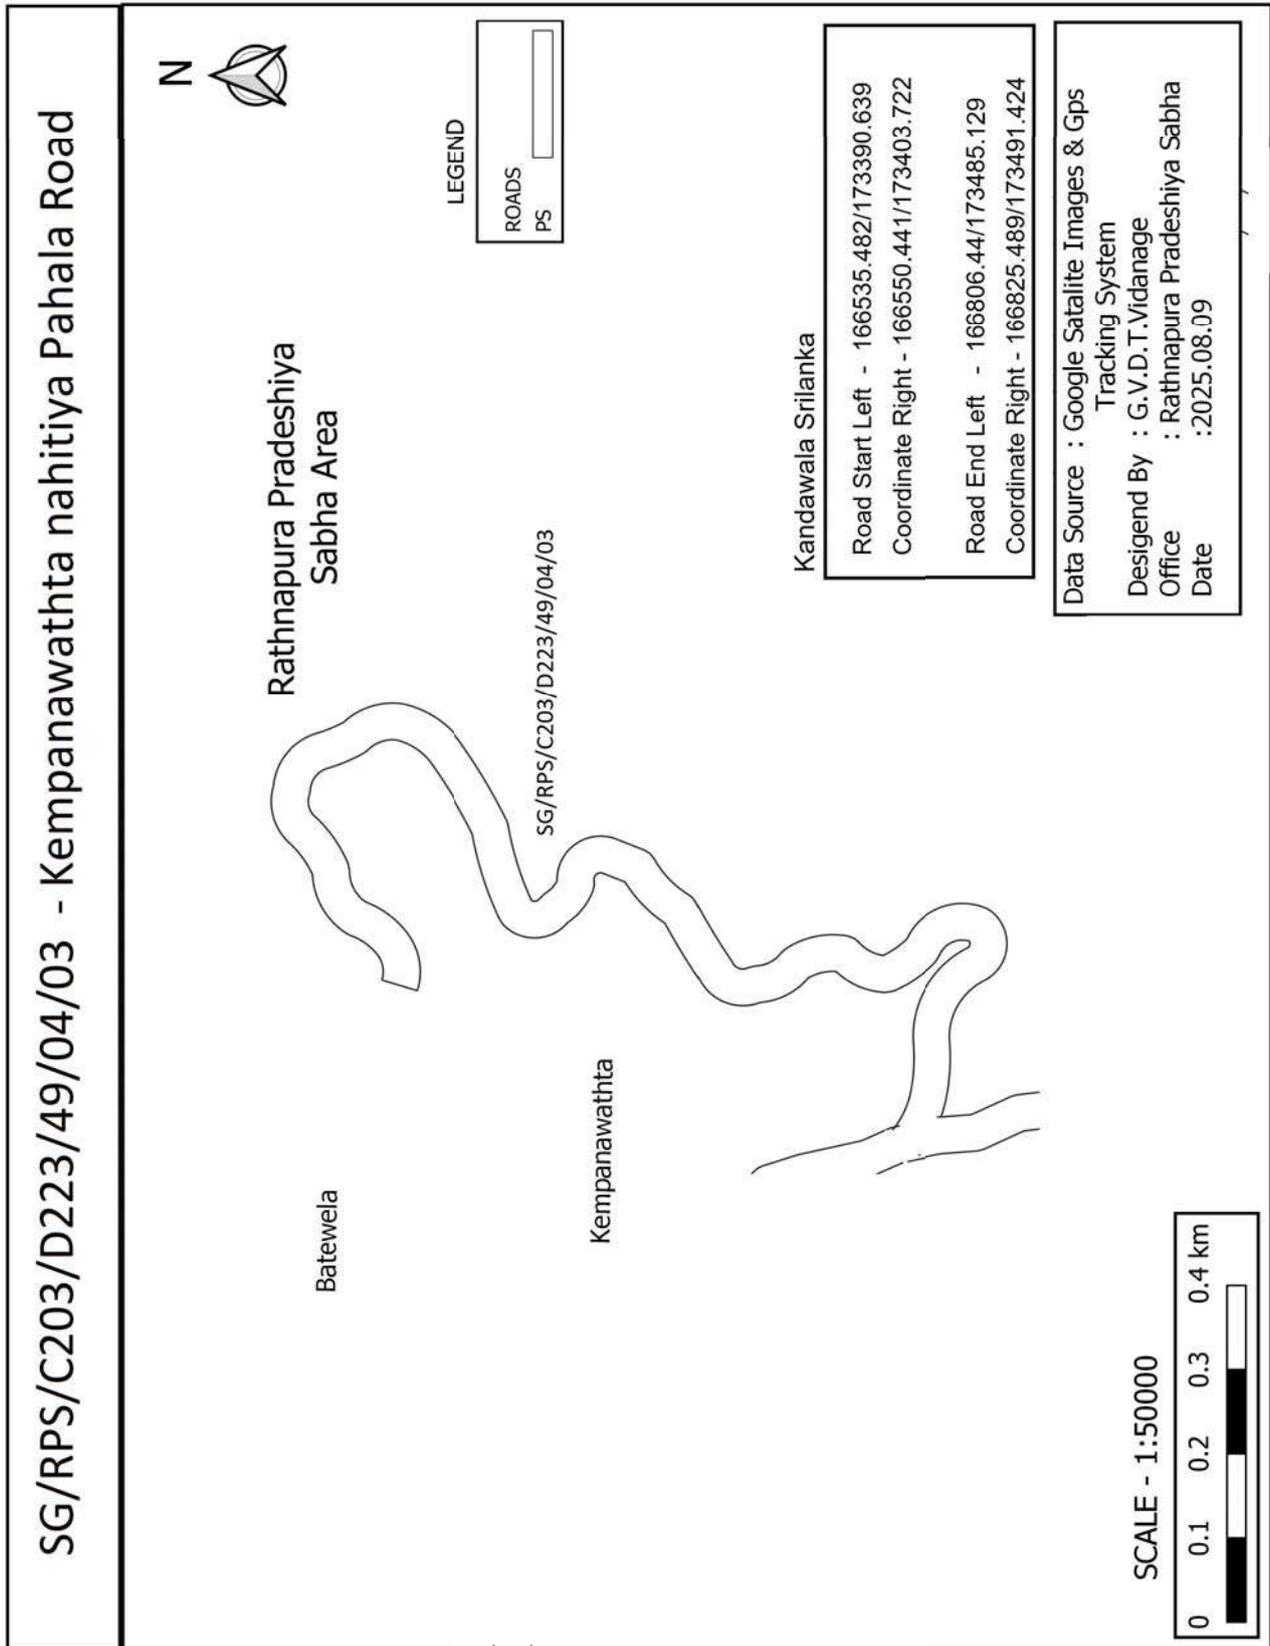


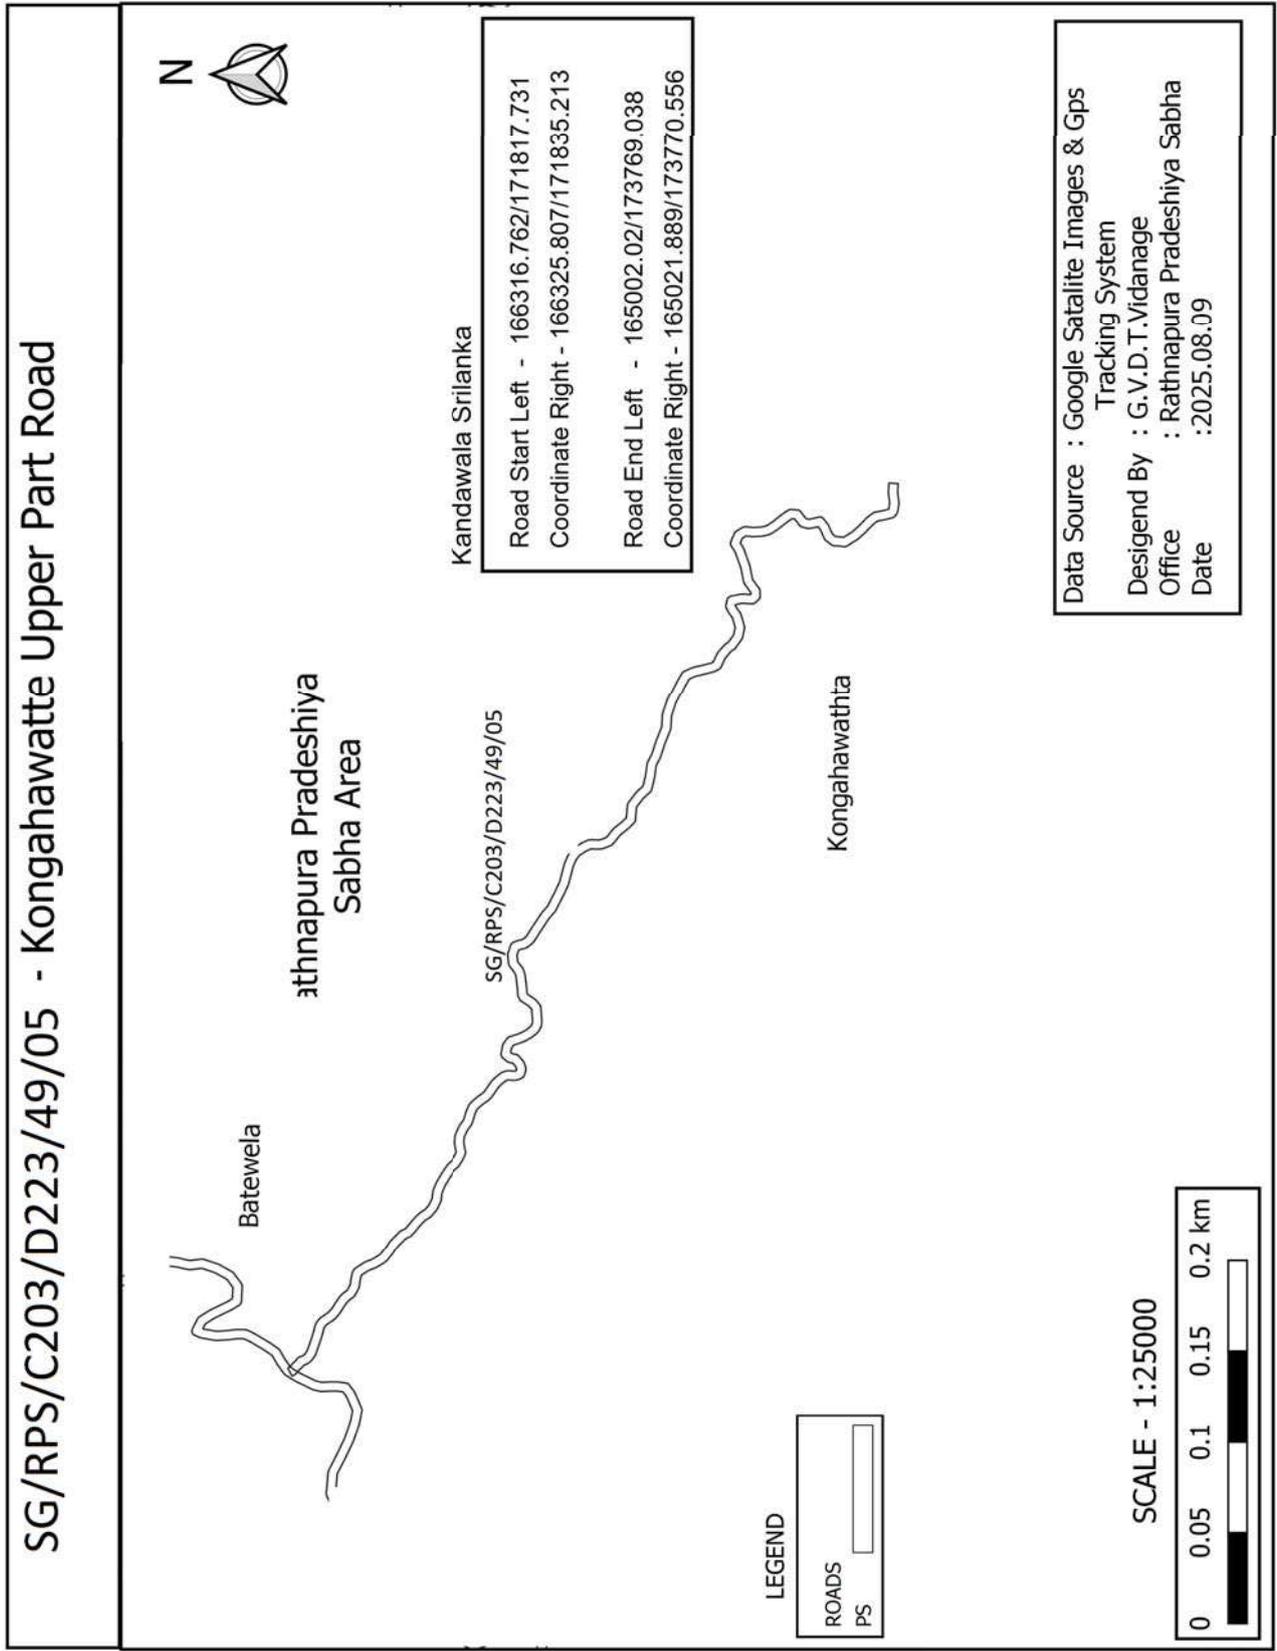

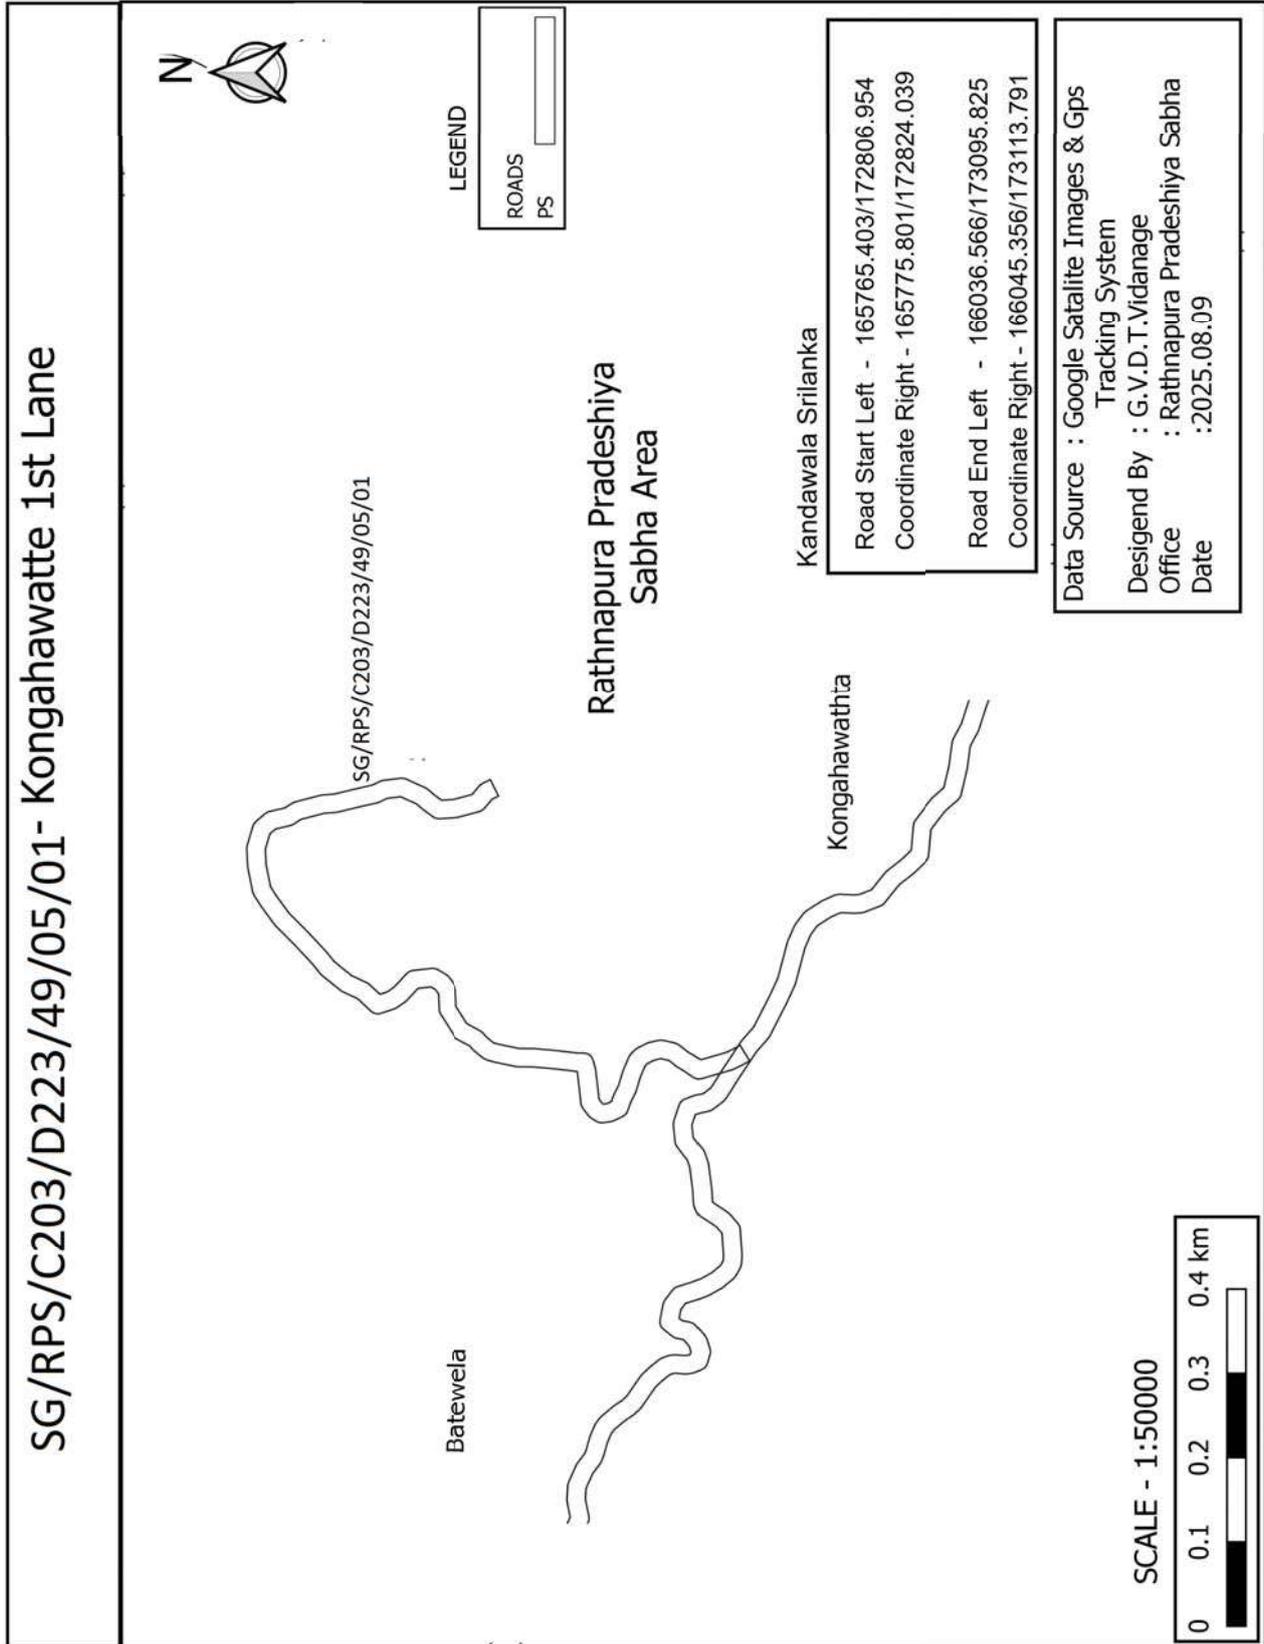


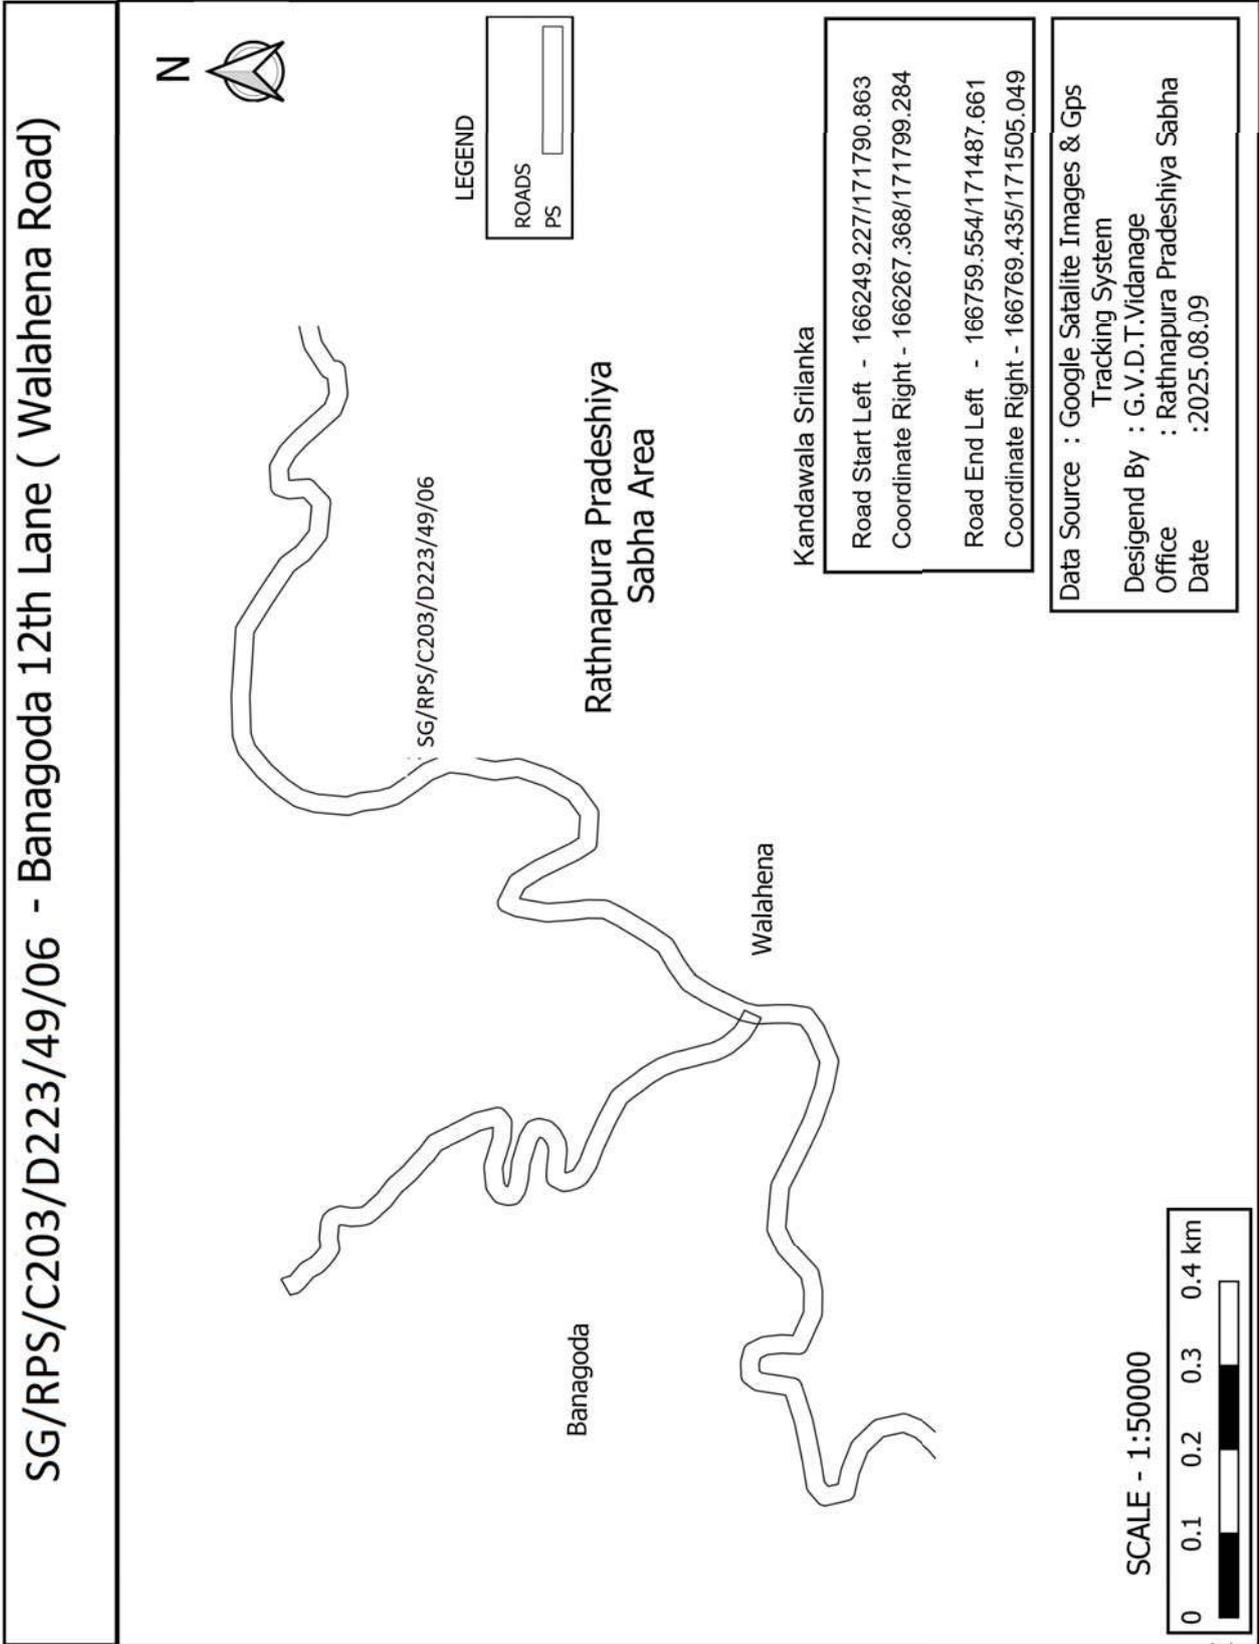

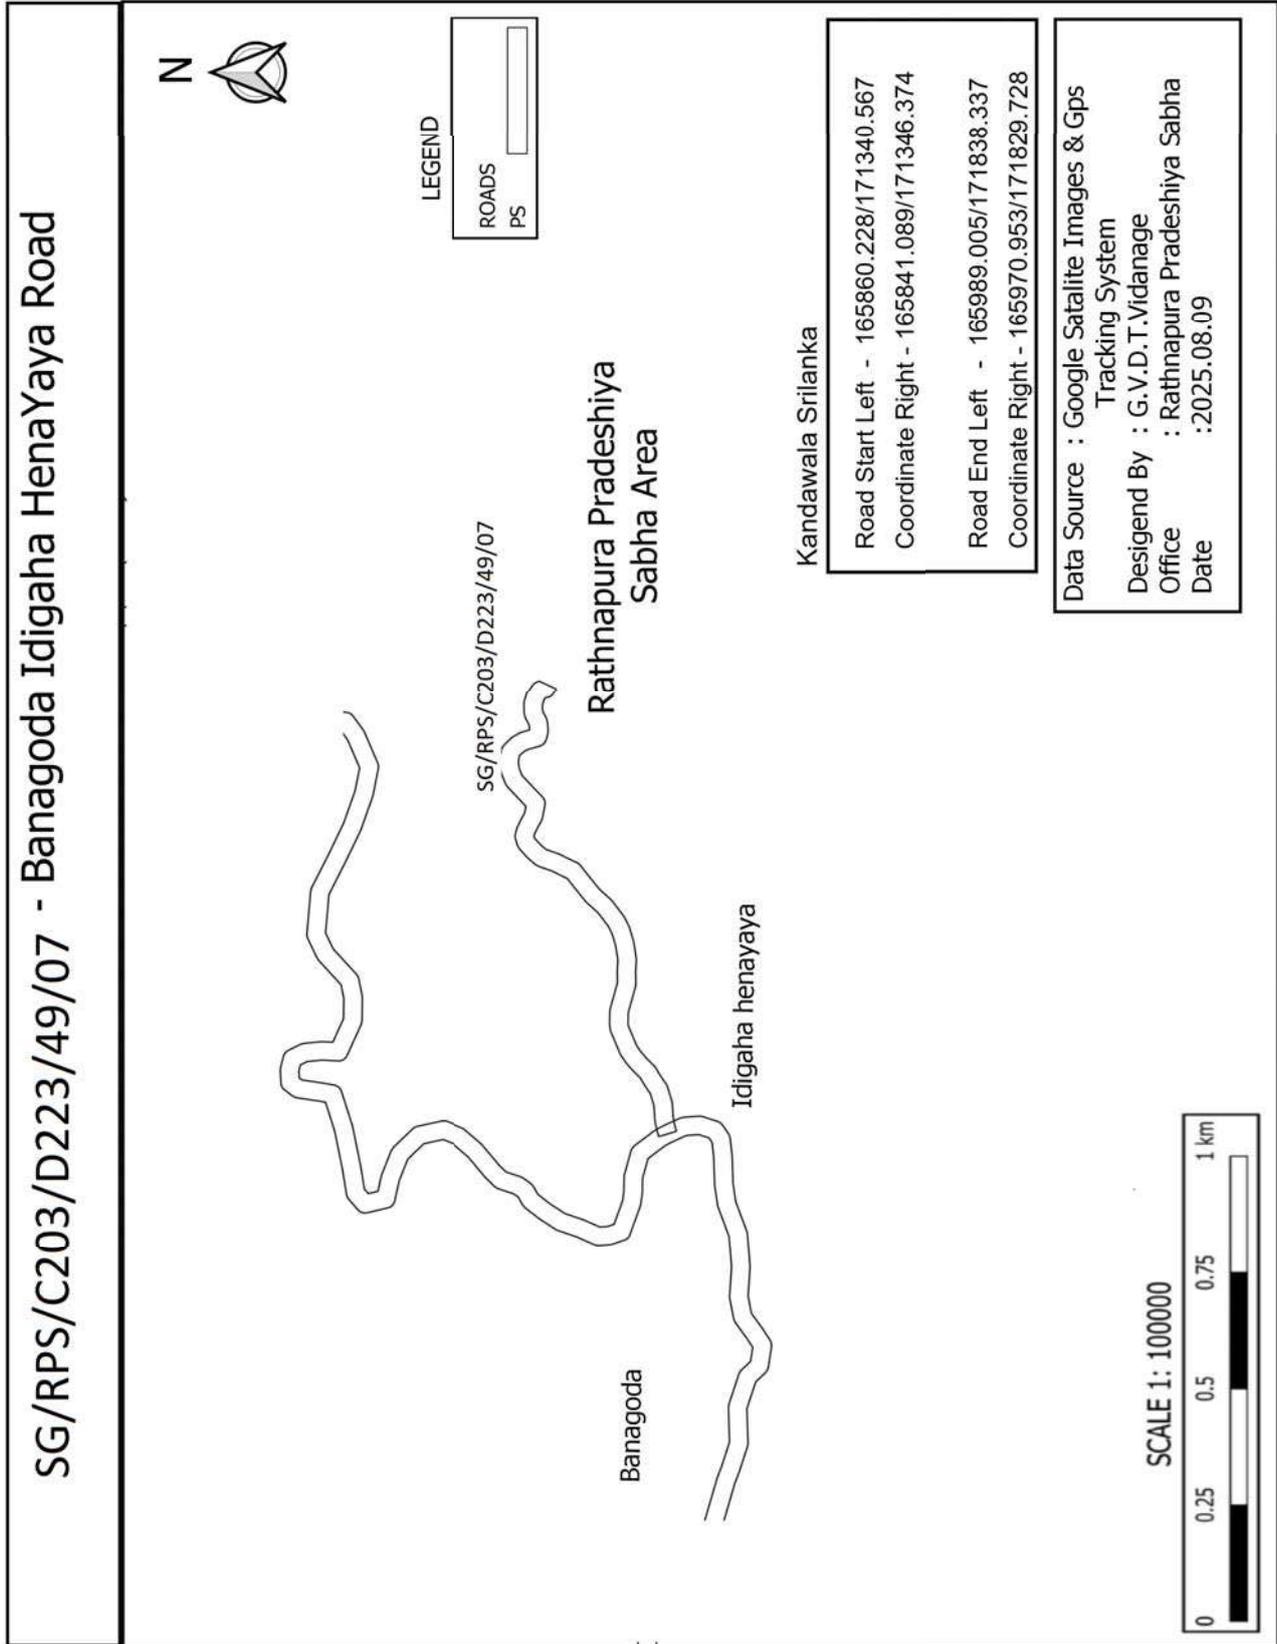

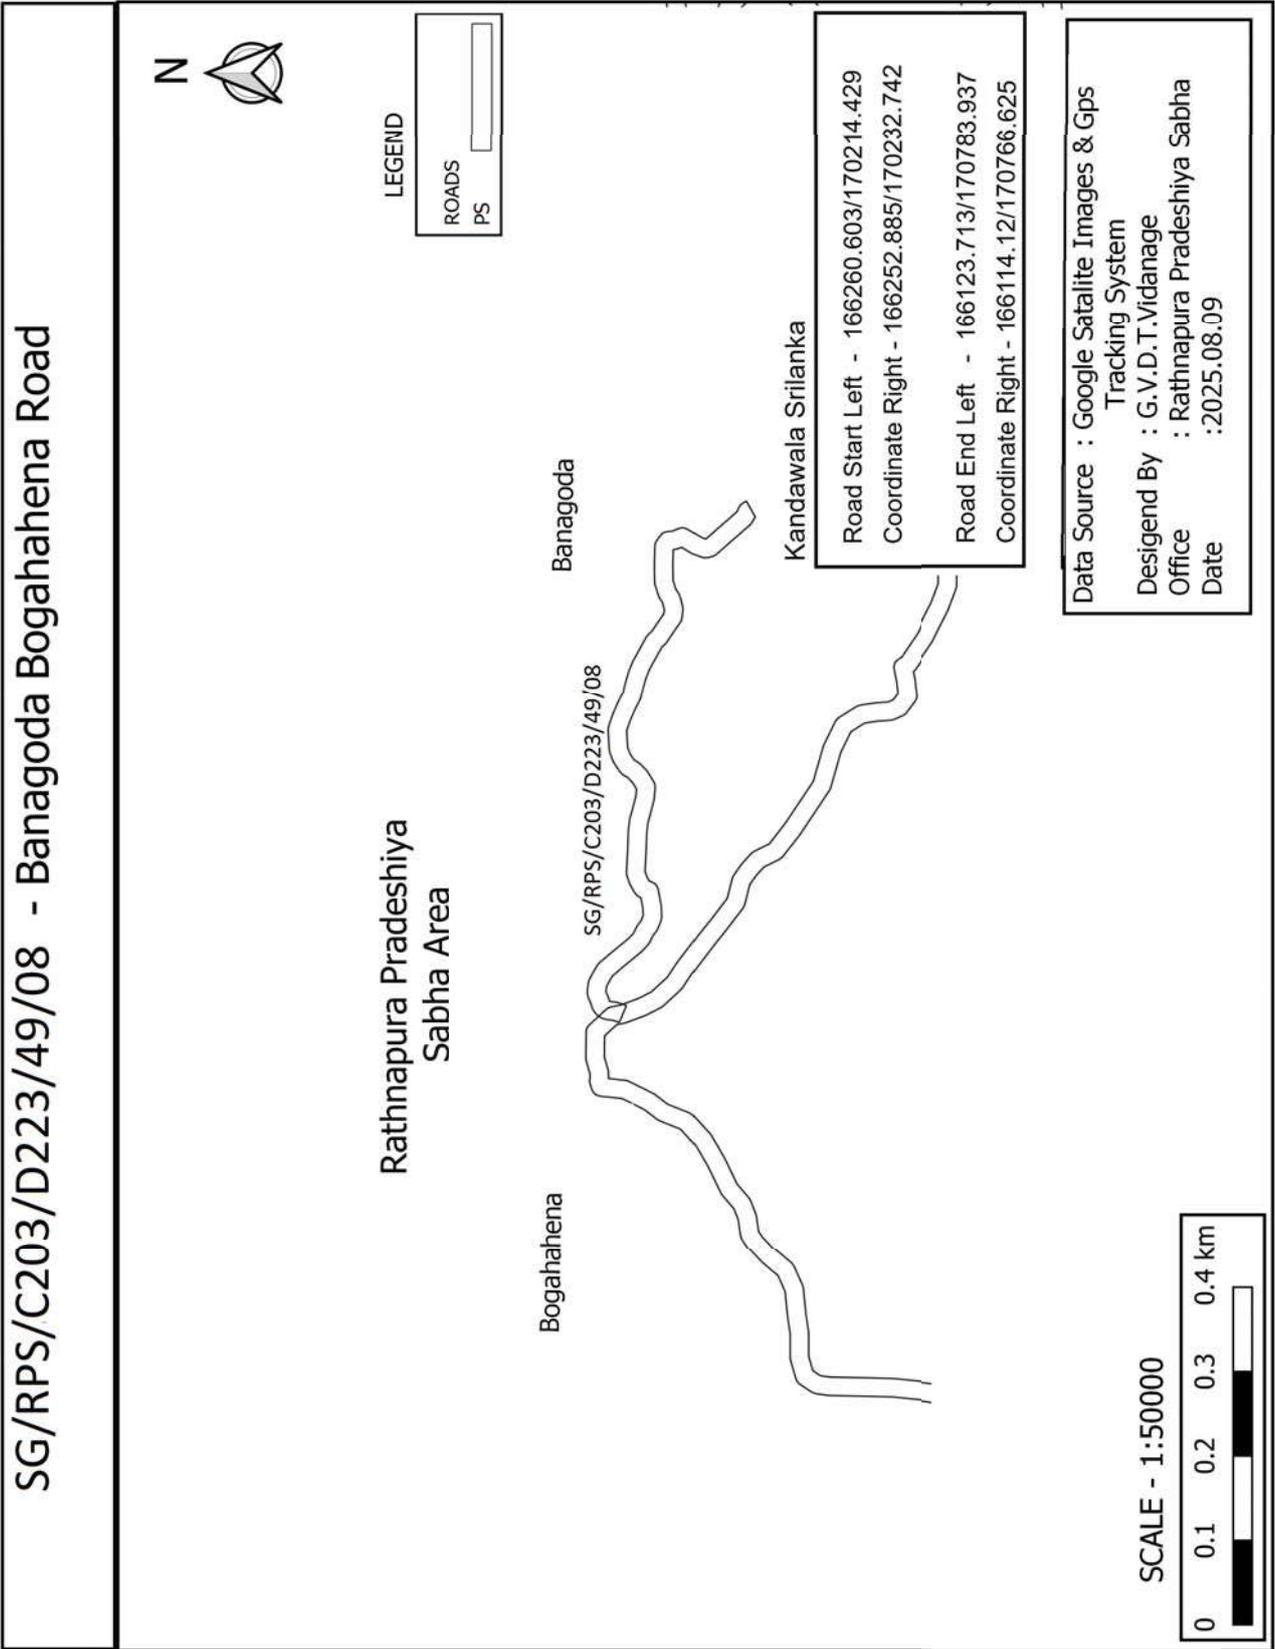

SG/RPS/C203/D223/49/09 - Henbaranduwa Polwanguwa Road

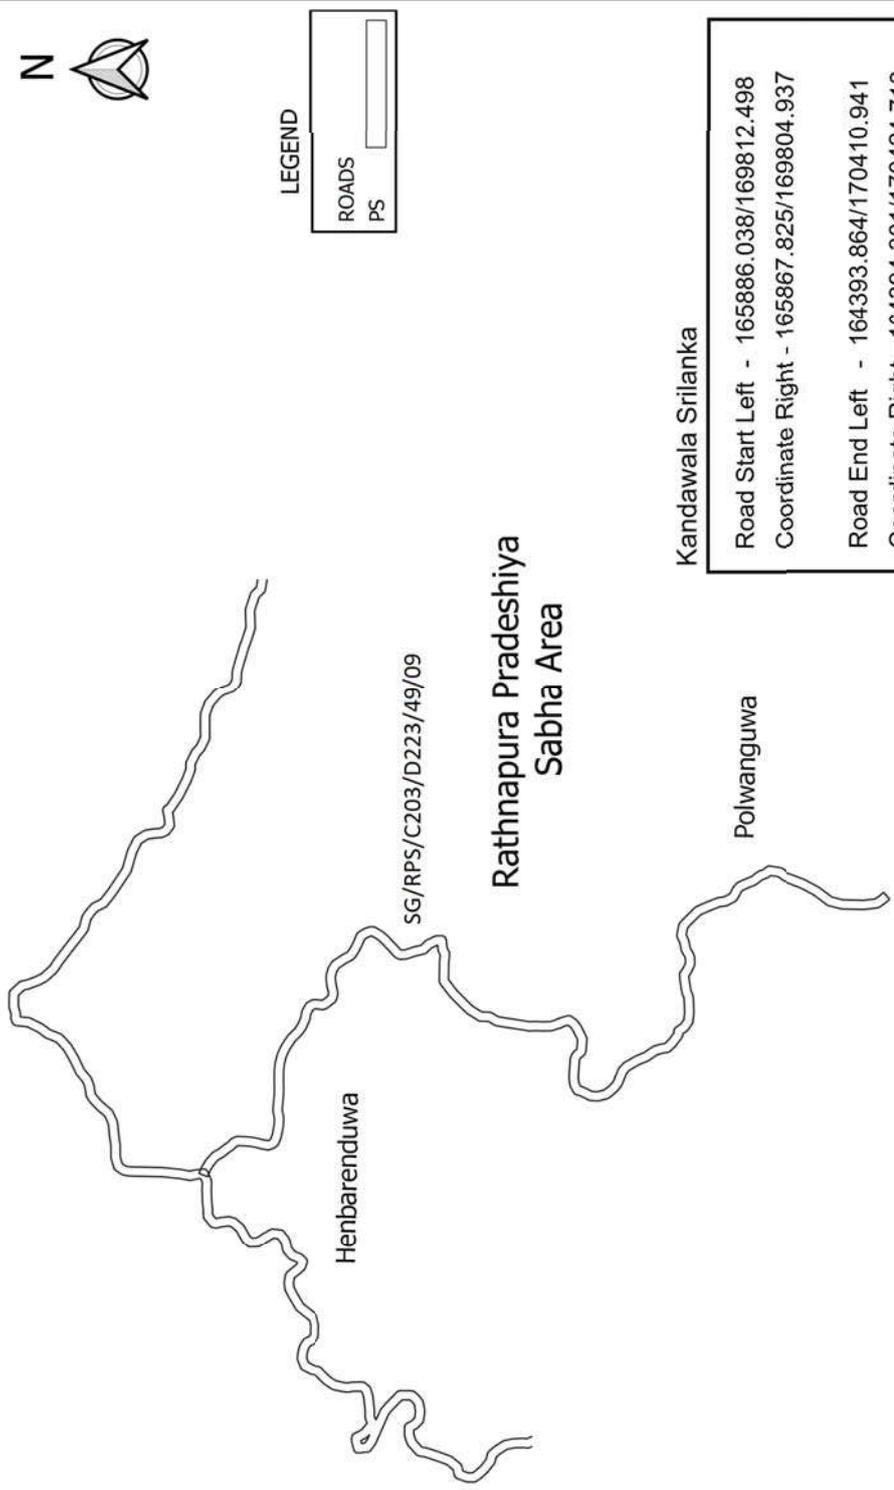

Kandawala Srilanka


Road Start Left - 165886.038/169812.498
Coordinate Right - 165867.825/169804.937


Road End Left - 164393.864/170410.941
Coordinate Right - 164394.301/170424.713


Data Source : Google Satalite Images & Gps
Tracking System
Desigend By : G.V.D.T.Vidanage
Office : Rathnapura Pradeshiya Sabha
Date : 2025.08.09


SCALE - 1:50000




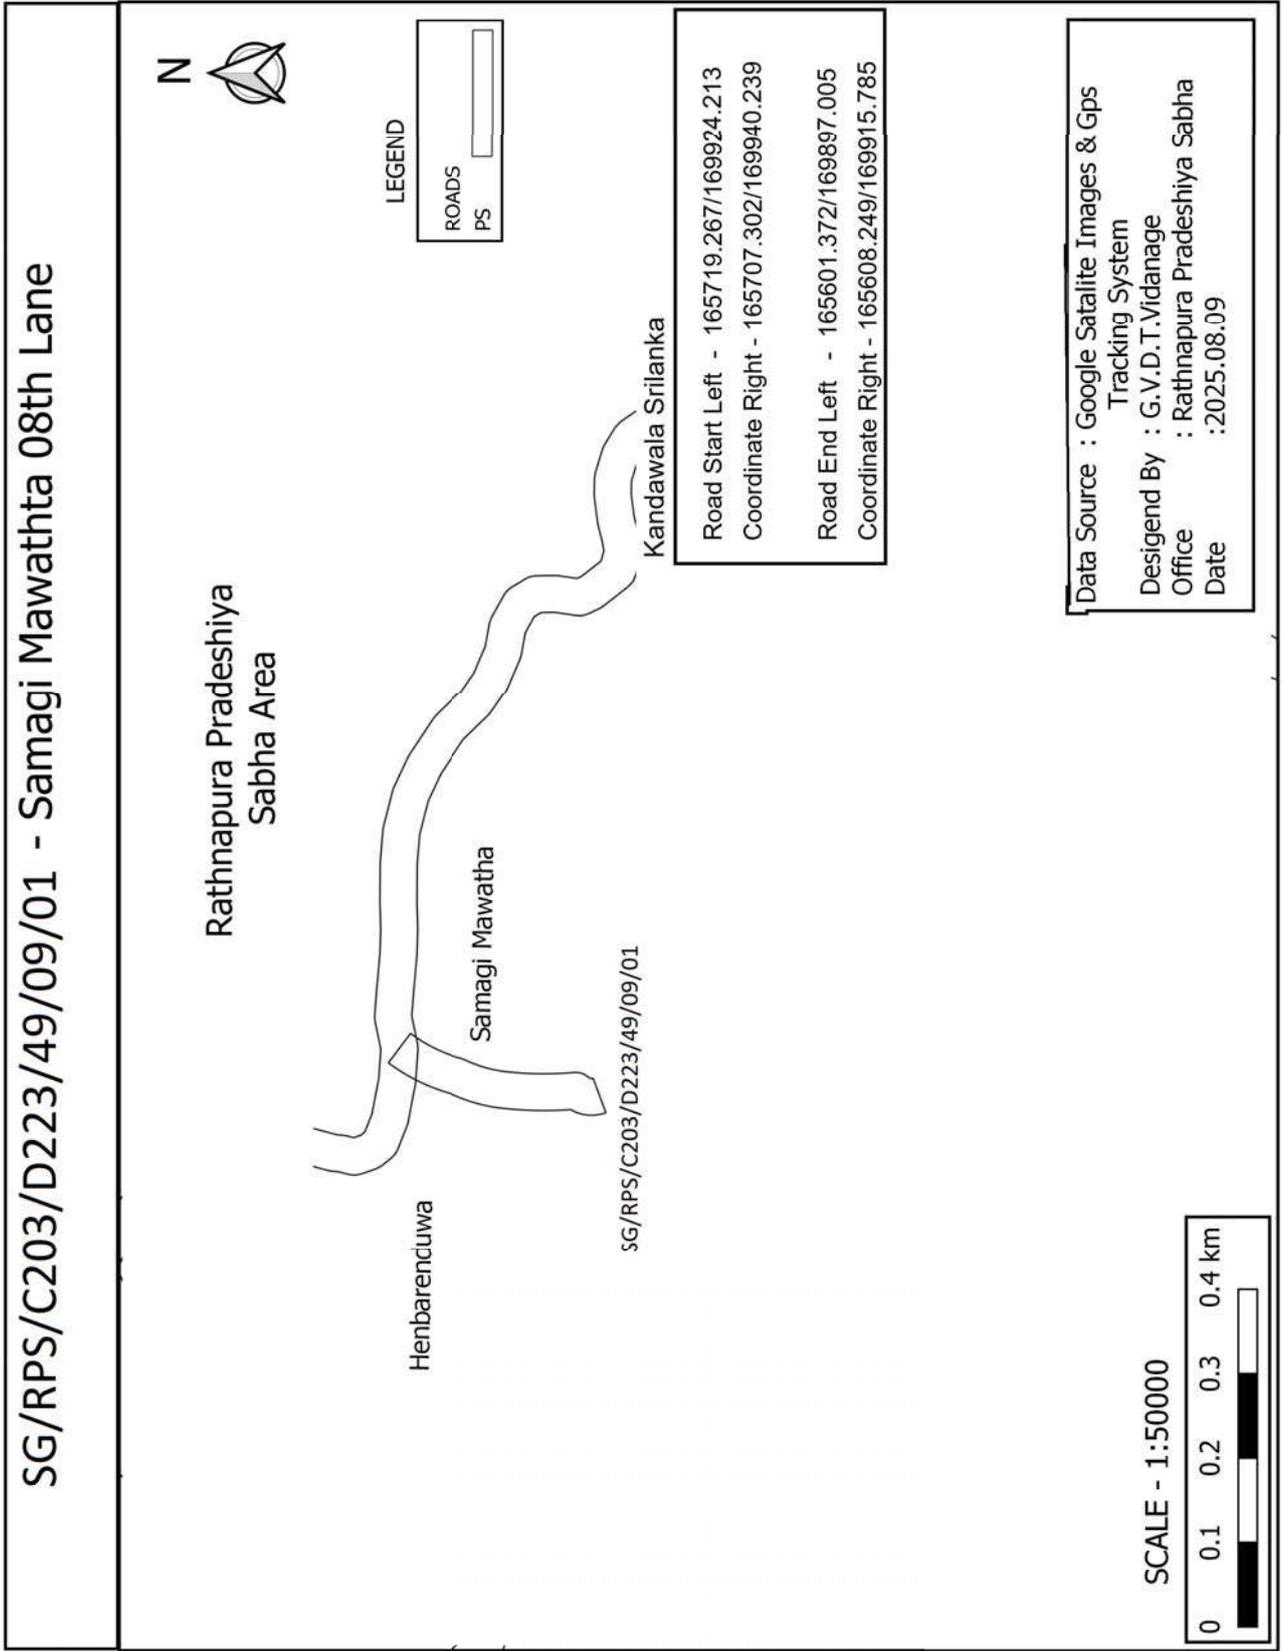

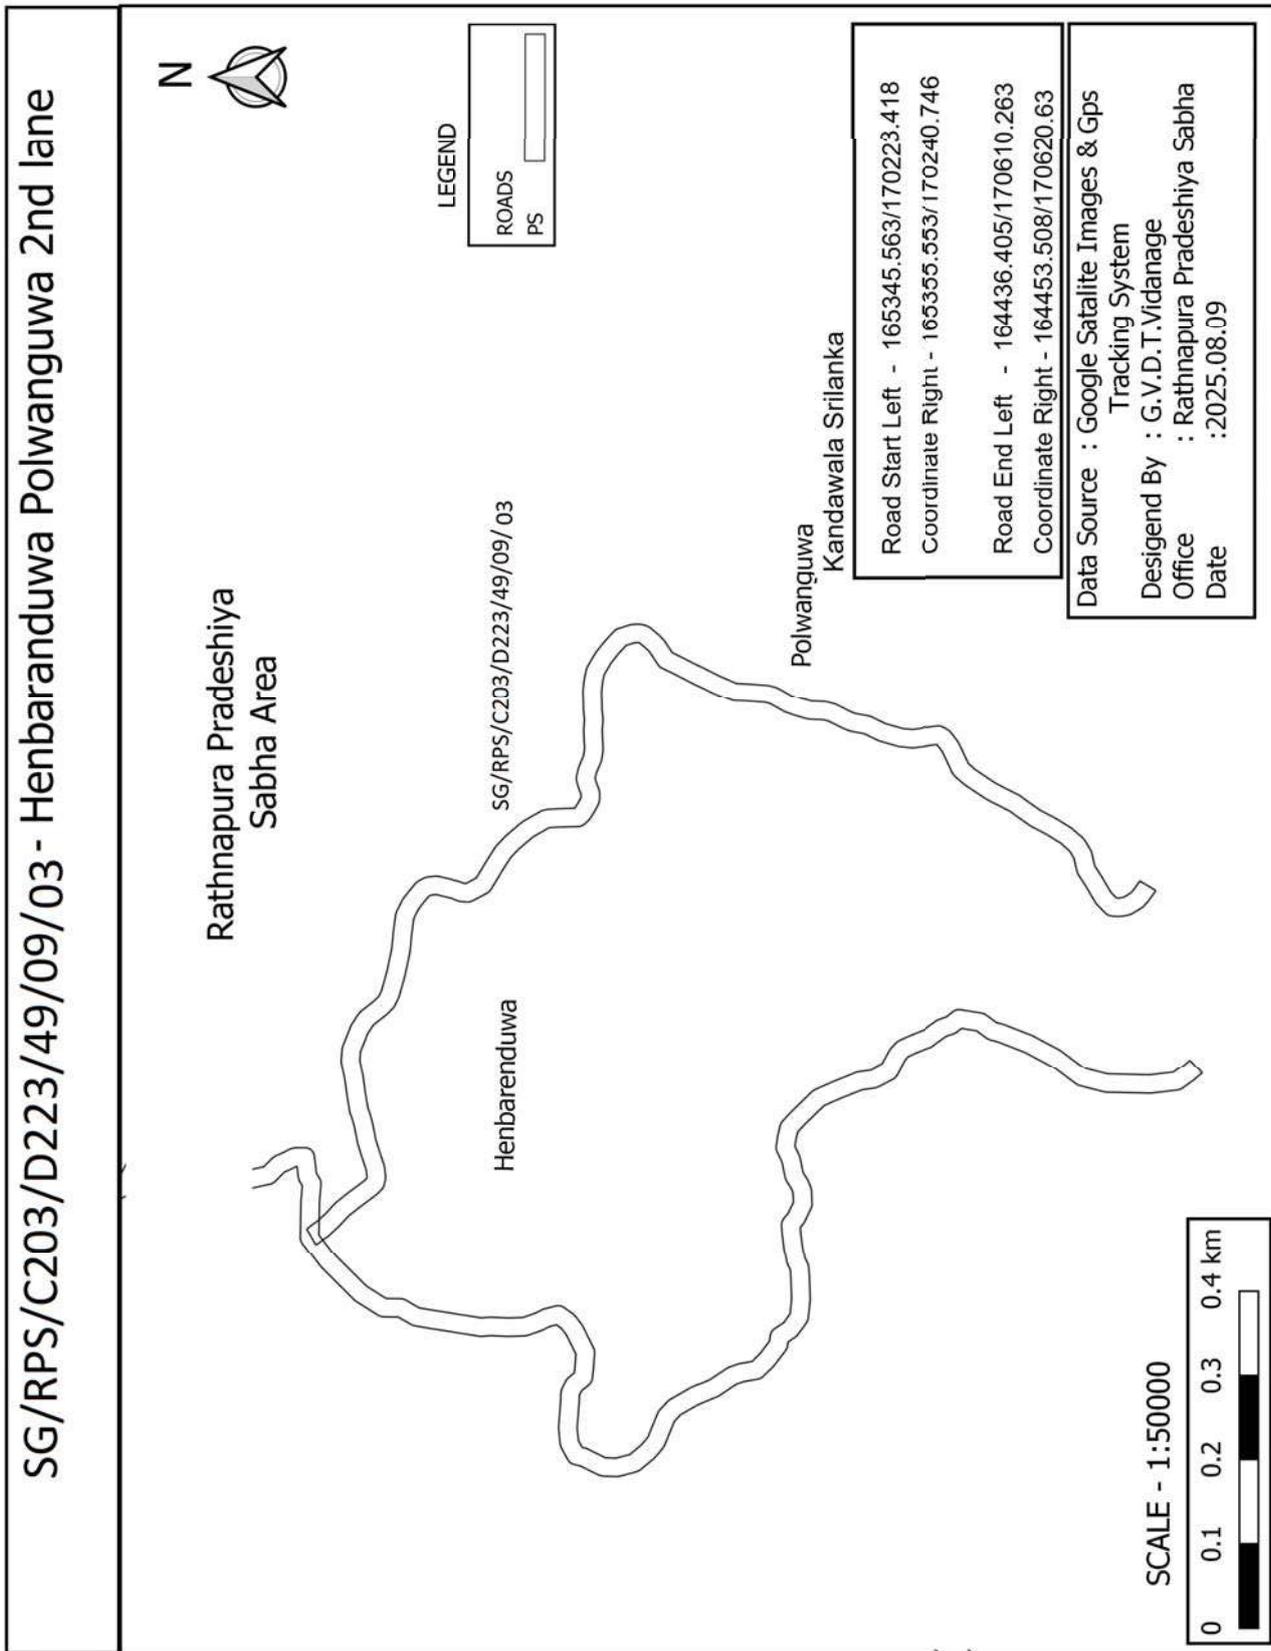

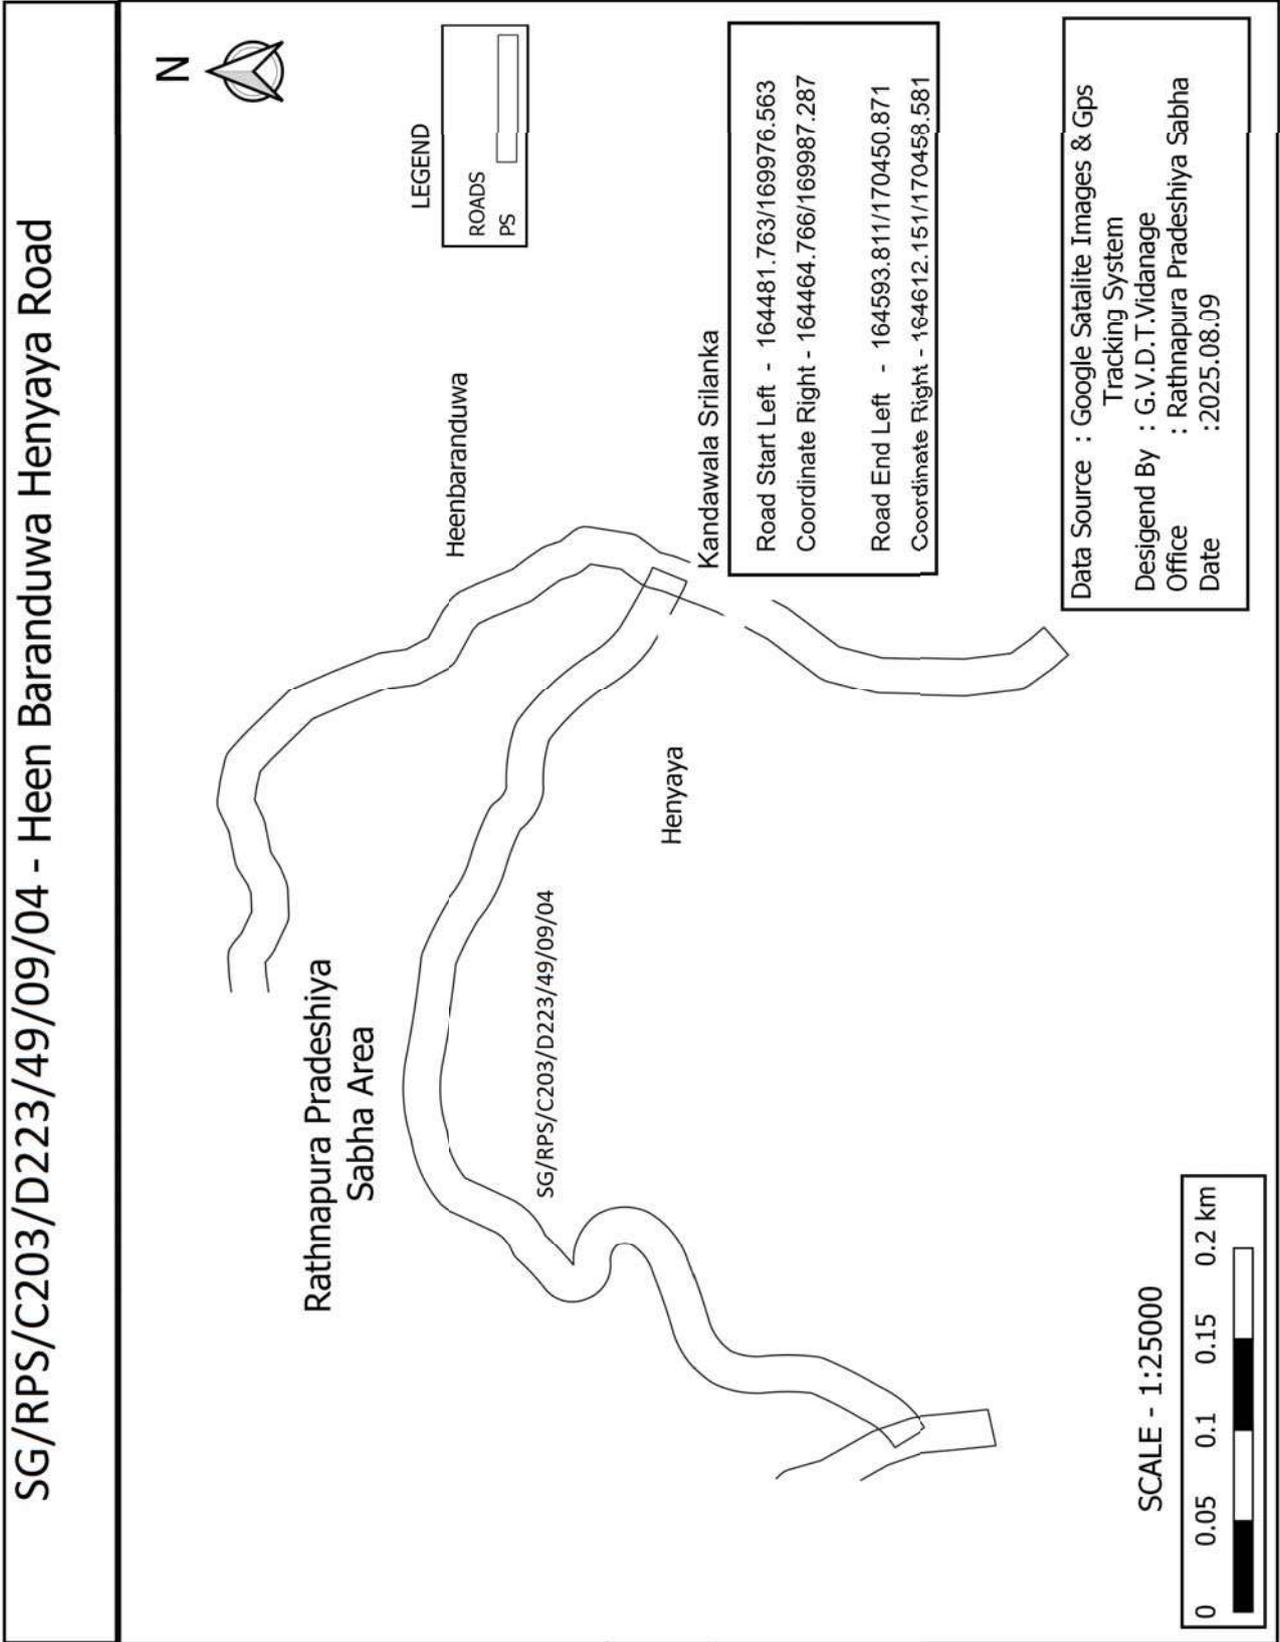

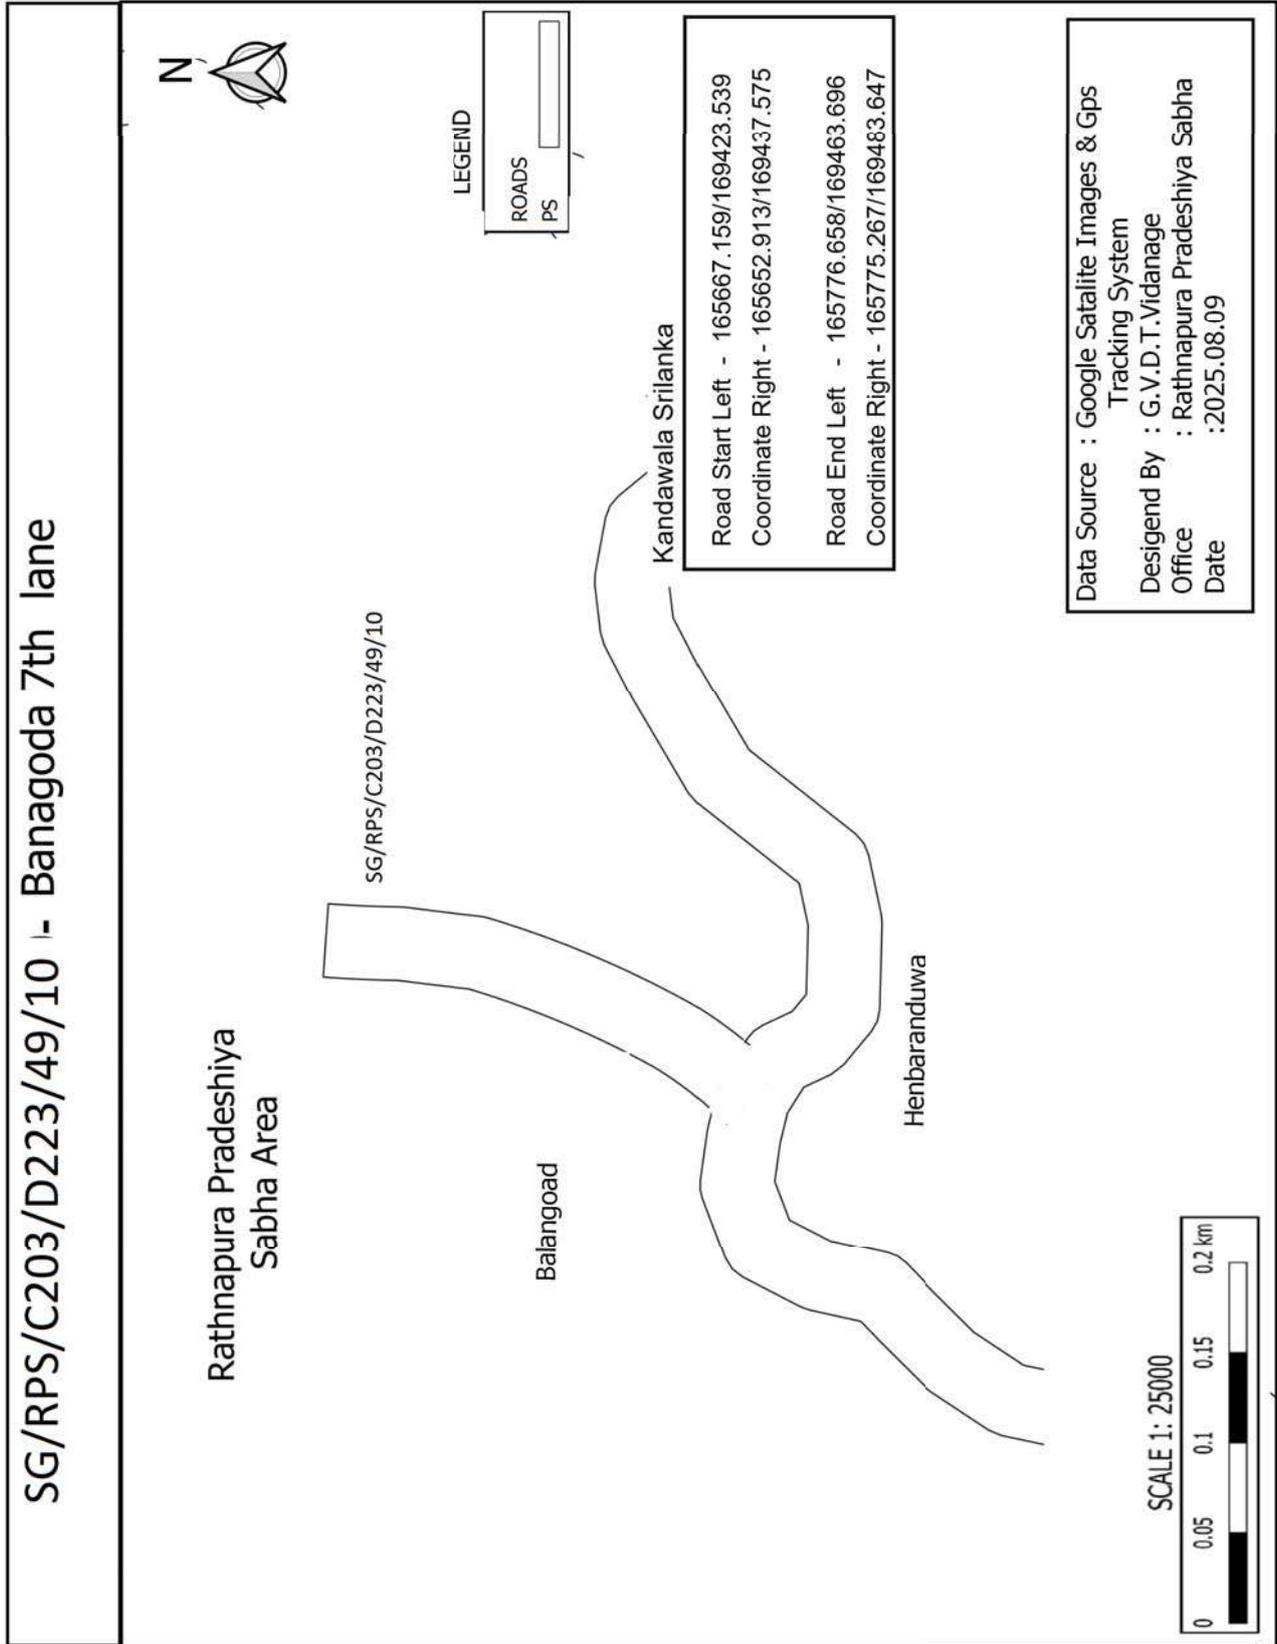

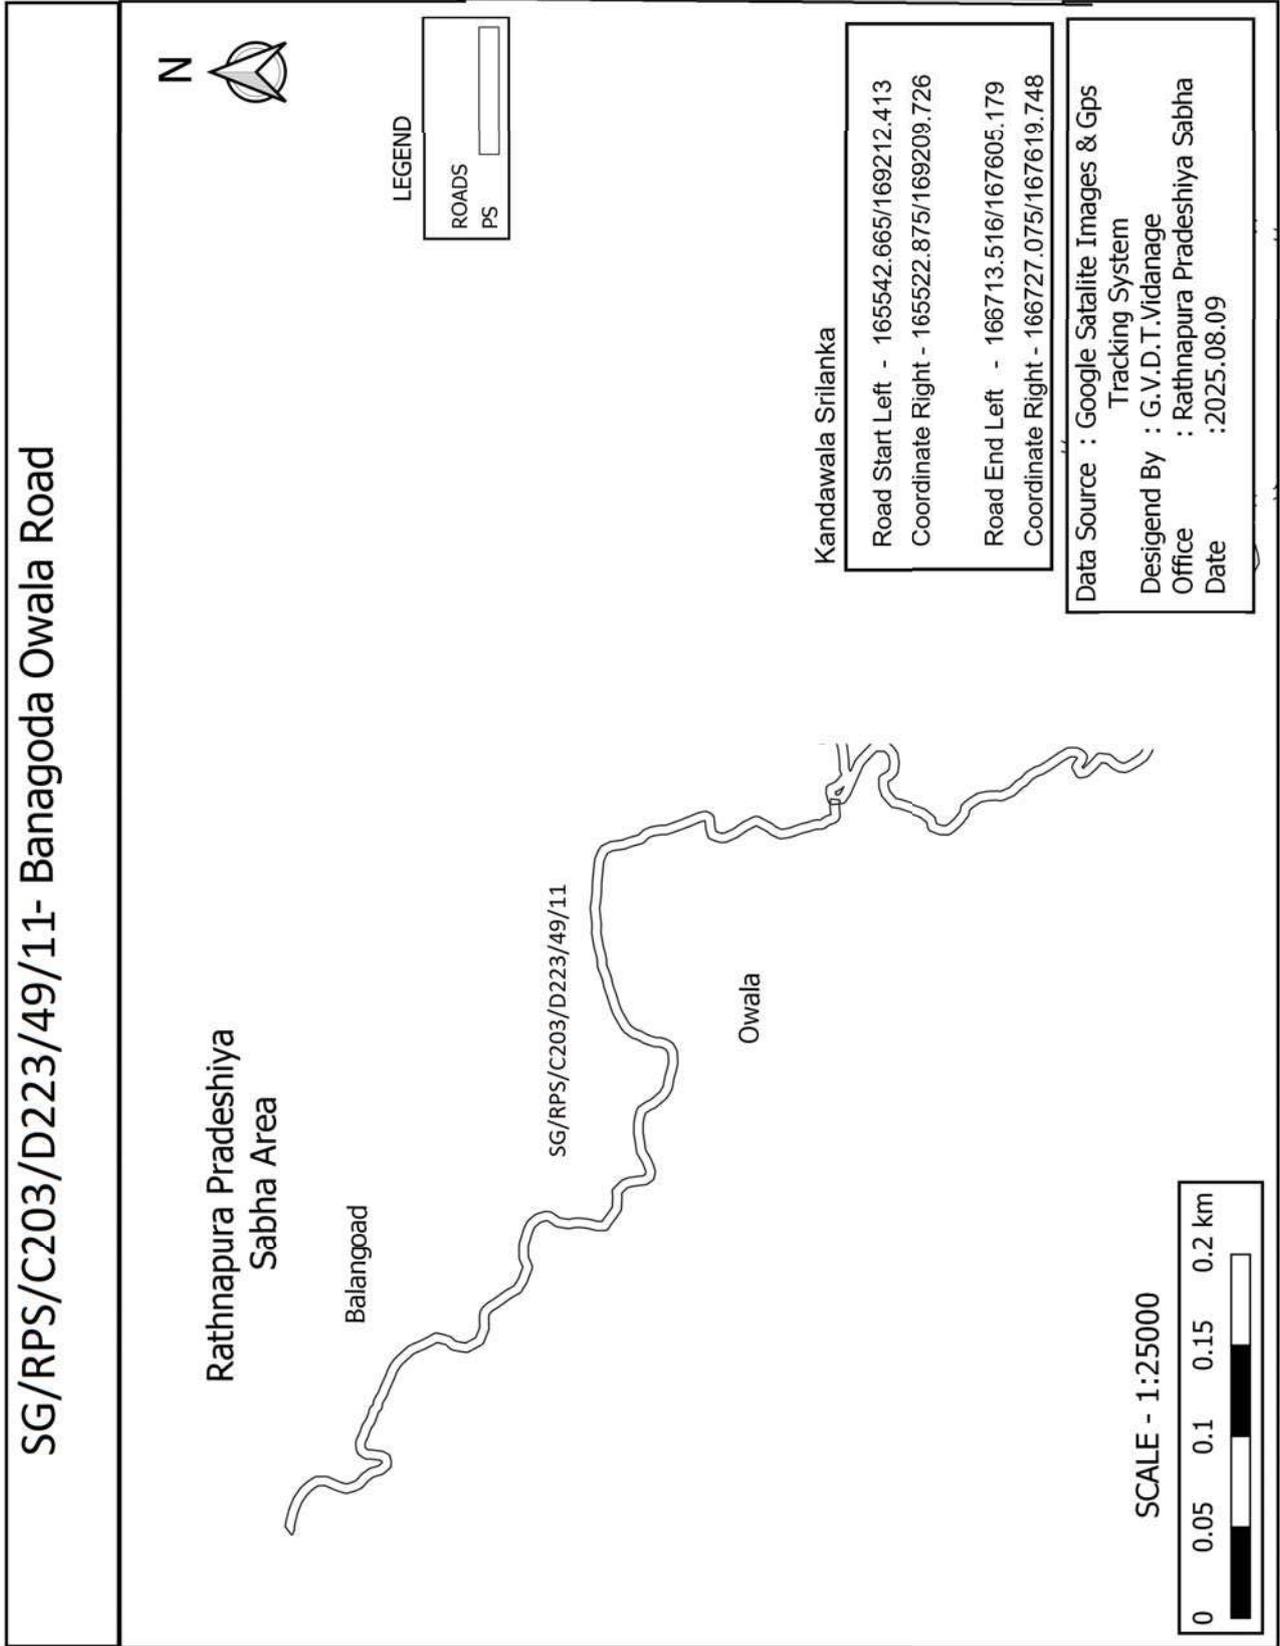


SG/RPS/C203/D223/49/12- Banagoada Lynam Wijethilaka Lane



LEGEND

ROADS
PS

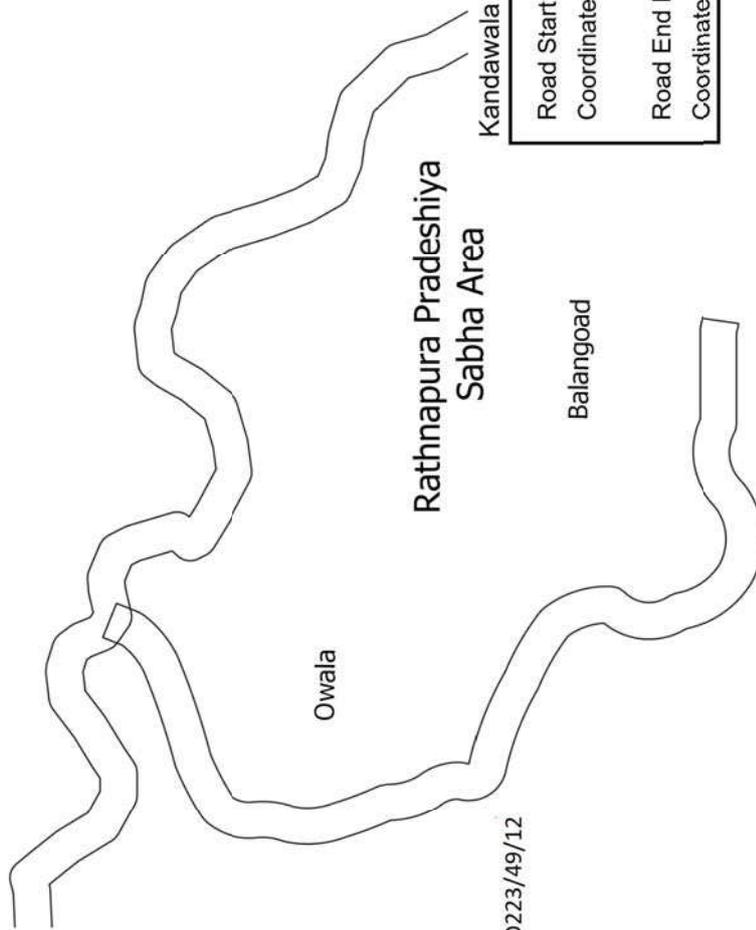

Kandawala Srilanka

Rathnapura Pradeshiya Sabha Area

Balangoad

Owala


SG/RPS/C203/D223/49/12


Road Start Left - 165289.401/169143.388
Coordinate Right - 165307.695/169150.367
Road End Left - 165642.389/168844.789
Coordinate Right - 165659.124/168856.247


Data Source : Google Satalite Images & Gps
Tracking System
Desigend By : G.V.D.T.Vidanage
Office : Rathnapura Pradeshiya Sabha
Date : 2025.08.09

SCALE 1: 25000



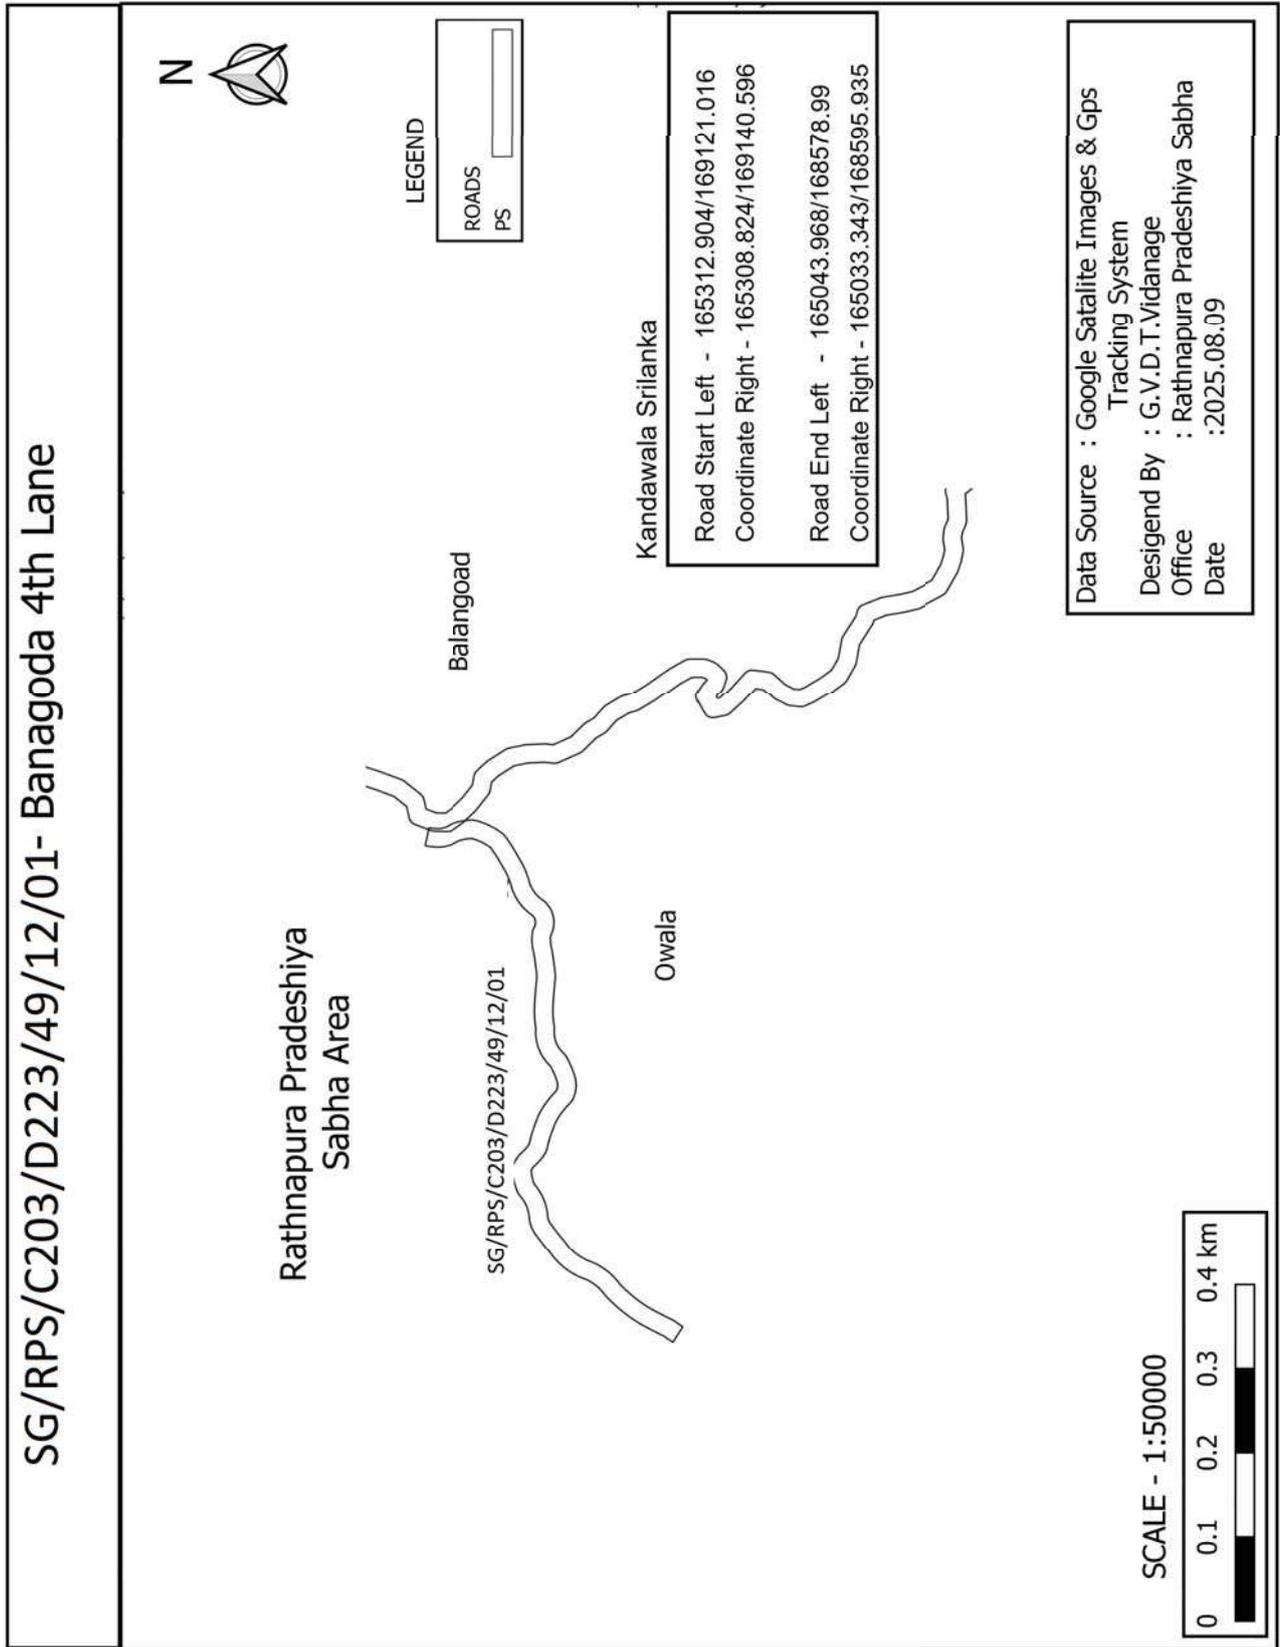

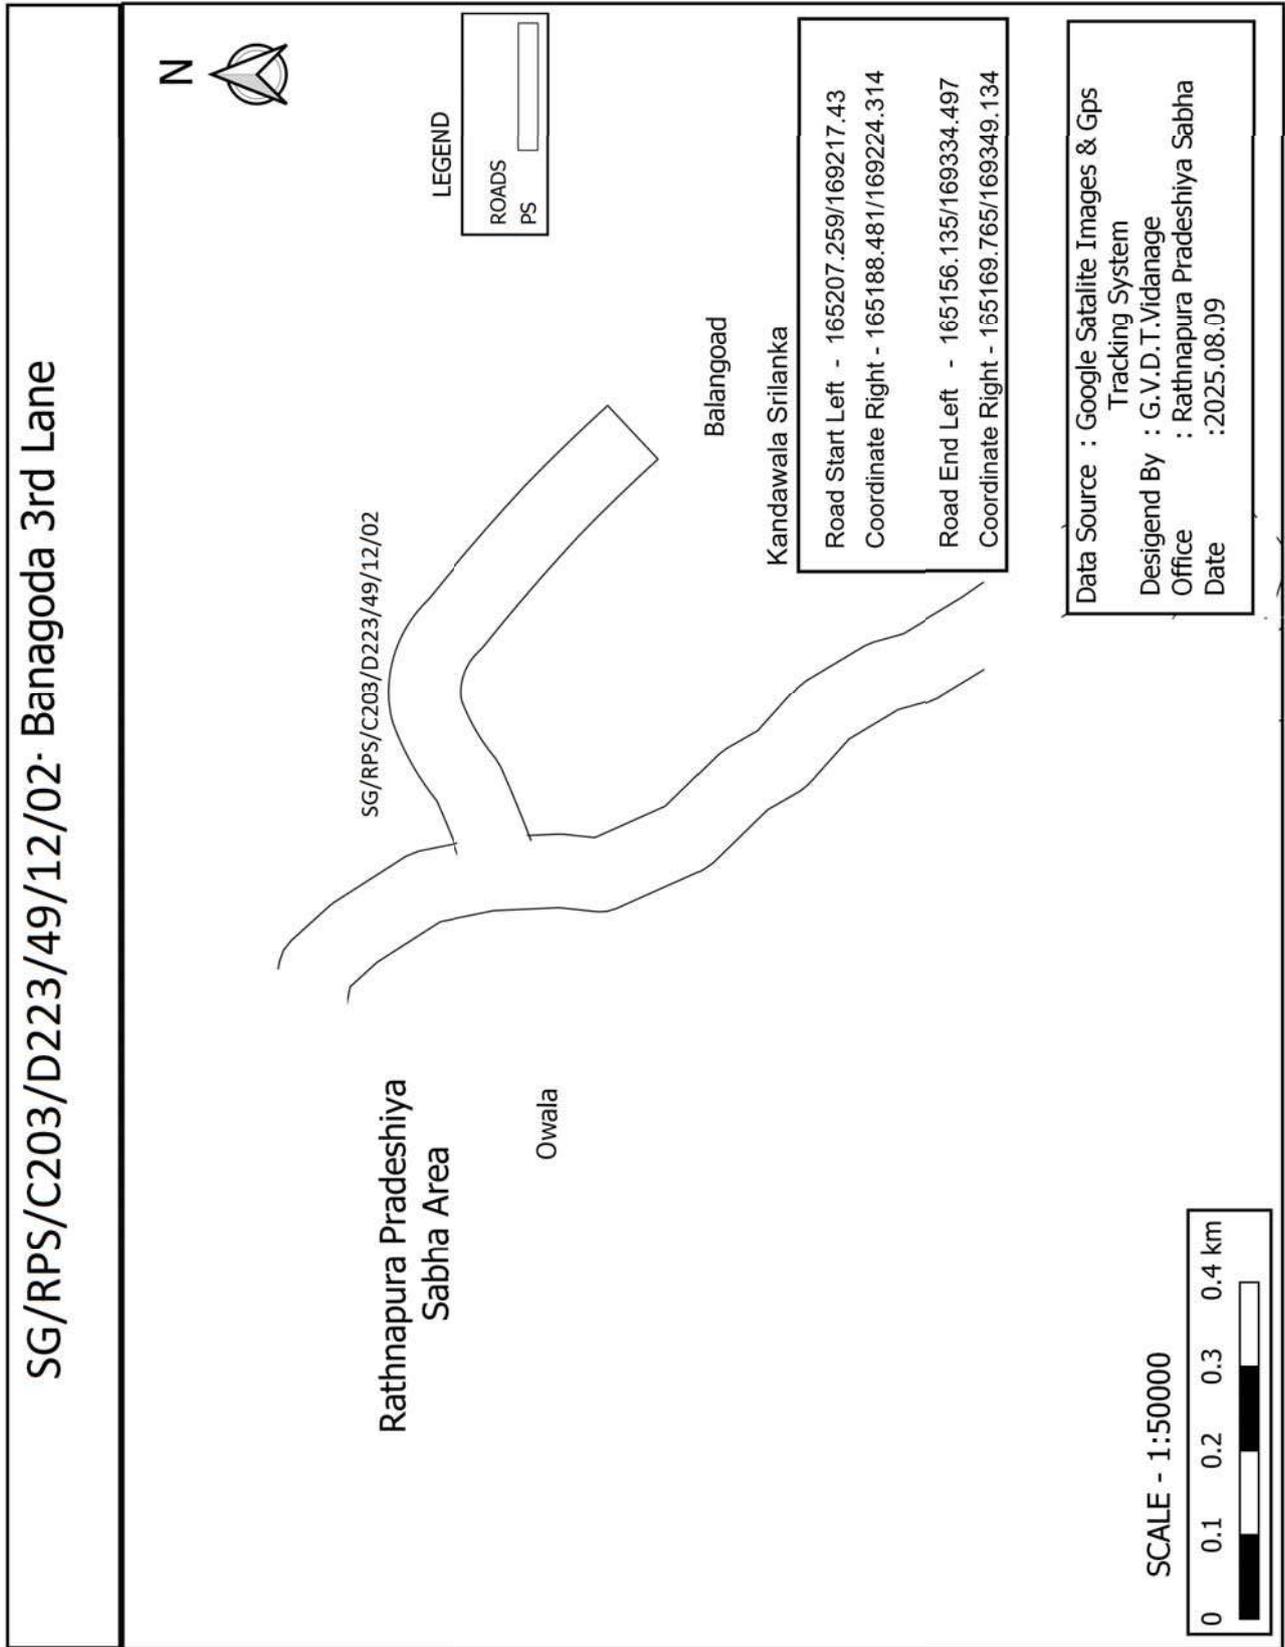

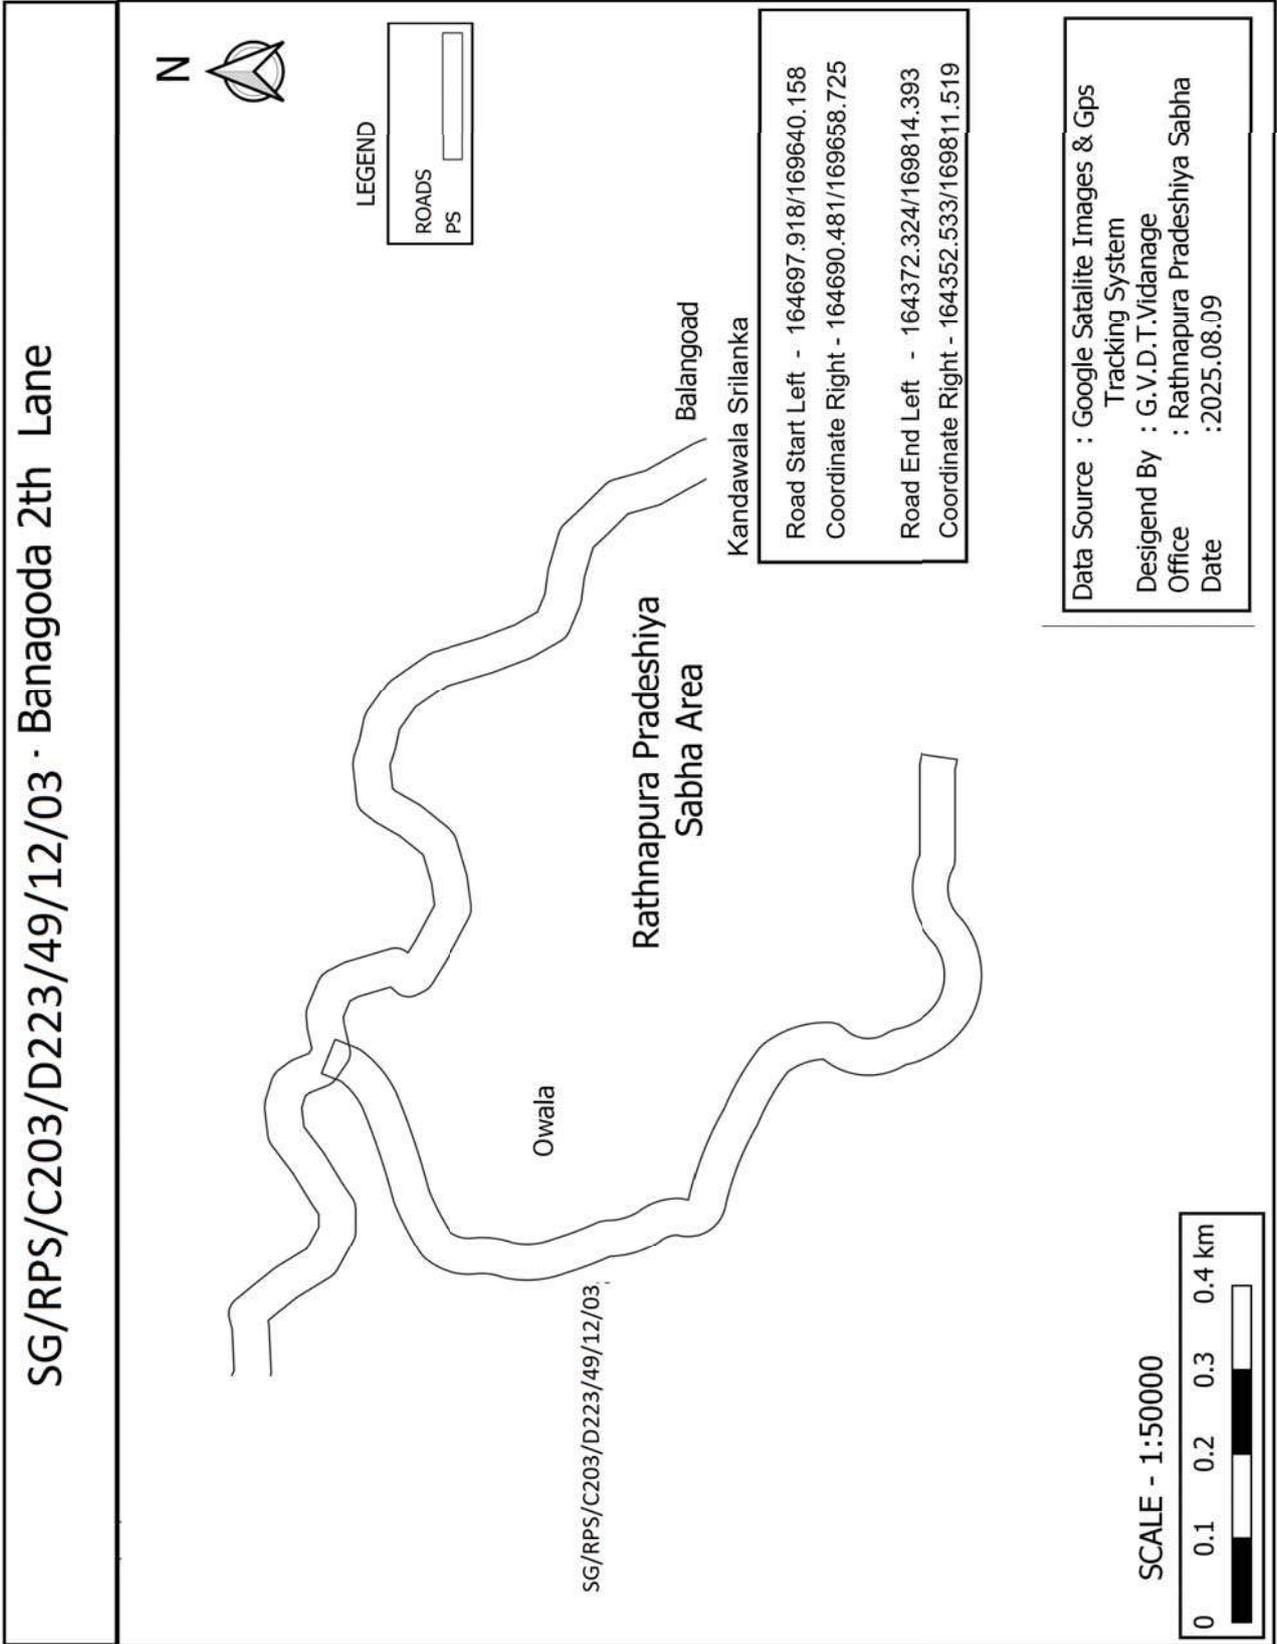

SG/RPS/C203/D223/49/13 - Batewela Eridda kale 5th Lane



LEGEND

ROADS

PS

Rathnapura Pradeshiya
Sabha Area

Owala

SG/RPS/C203/D223/49/13

Balangoad

Kandawala Srilanka

Road Start Left - 165572.816/175071.581

Coordinate Right - 165571.488/175091.464

Road End Left - 165708.619/175211.335

Coordinate Right - 165689.545/175204.833

SCALE - 1:50000

0 0.1 0.2 0.3 0.4 km


Data Source : Google Satalite Images & Gps


Tracking System


Desigend By : G.V.D.T.Vidanage


Office : Rathnapura Pradeshiya Sabha


Date :2025.08.09

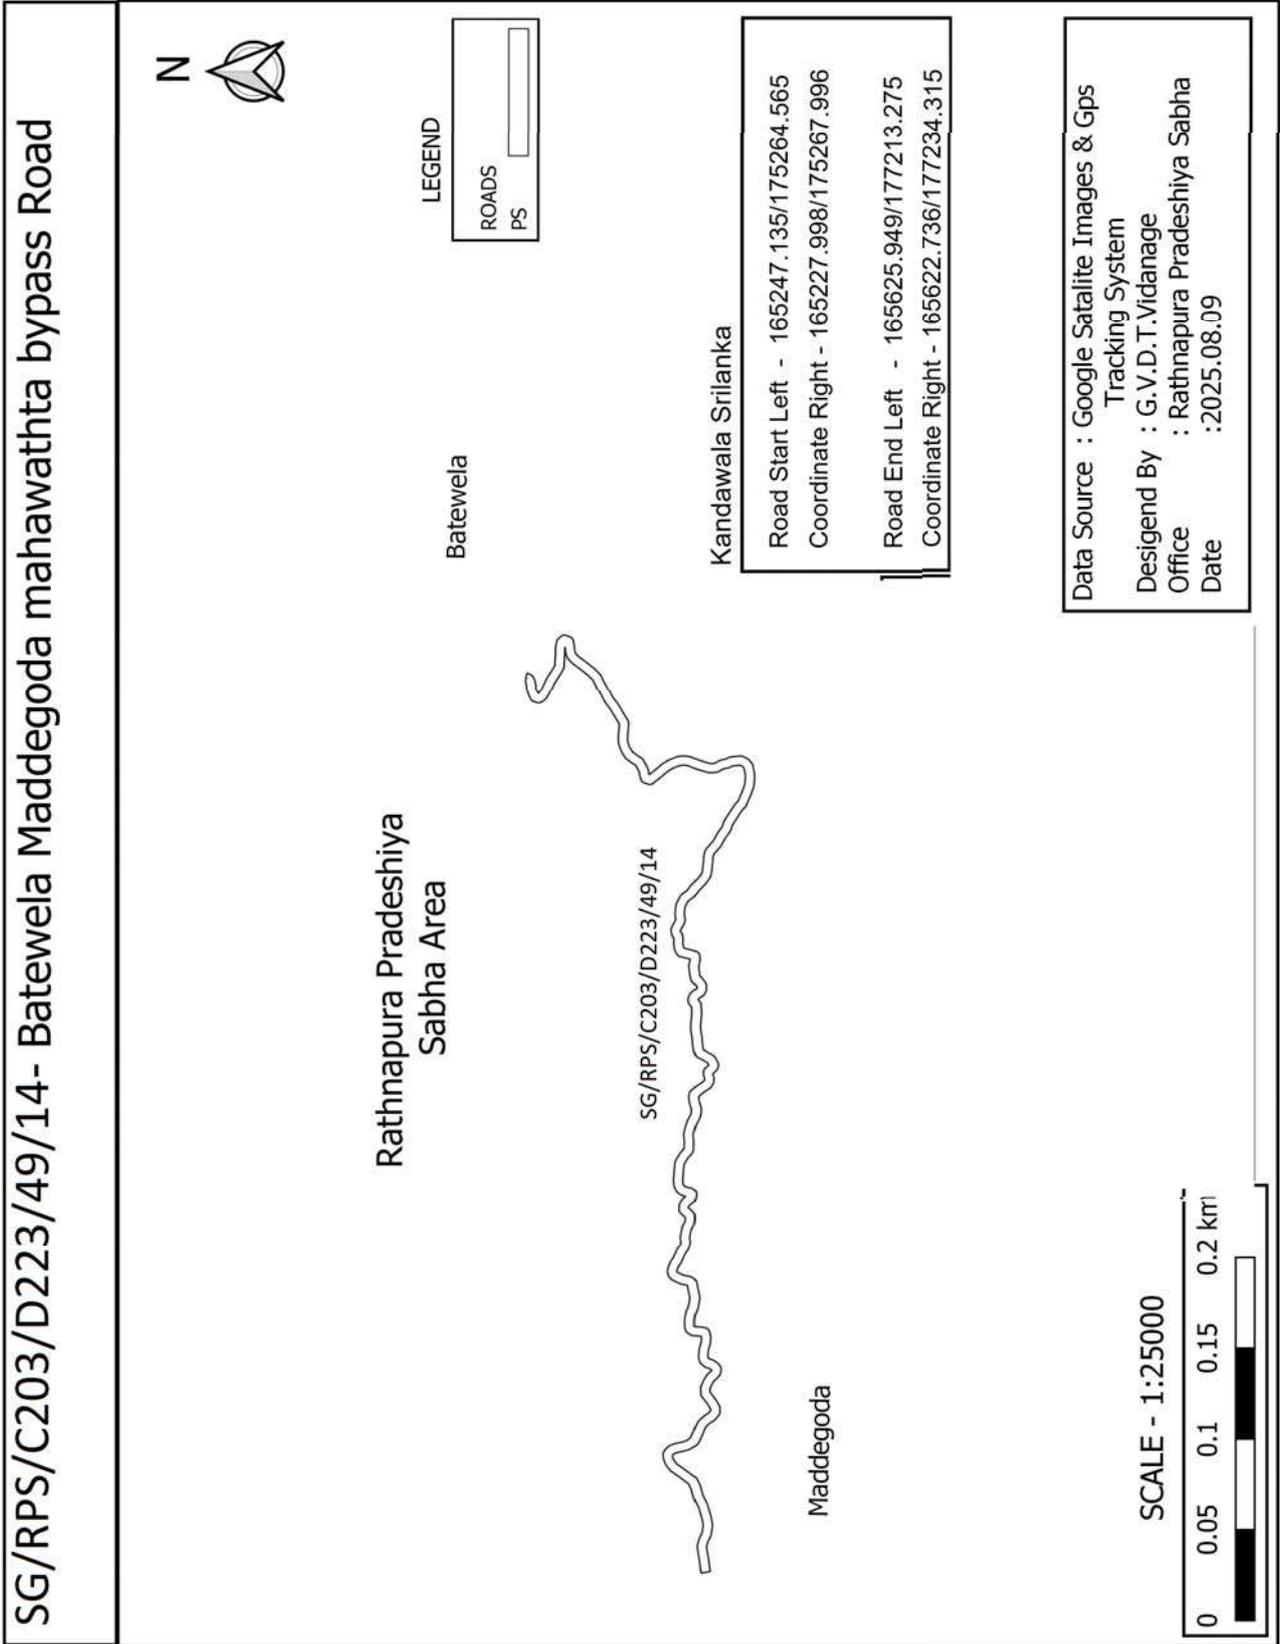


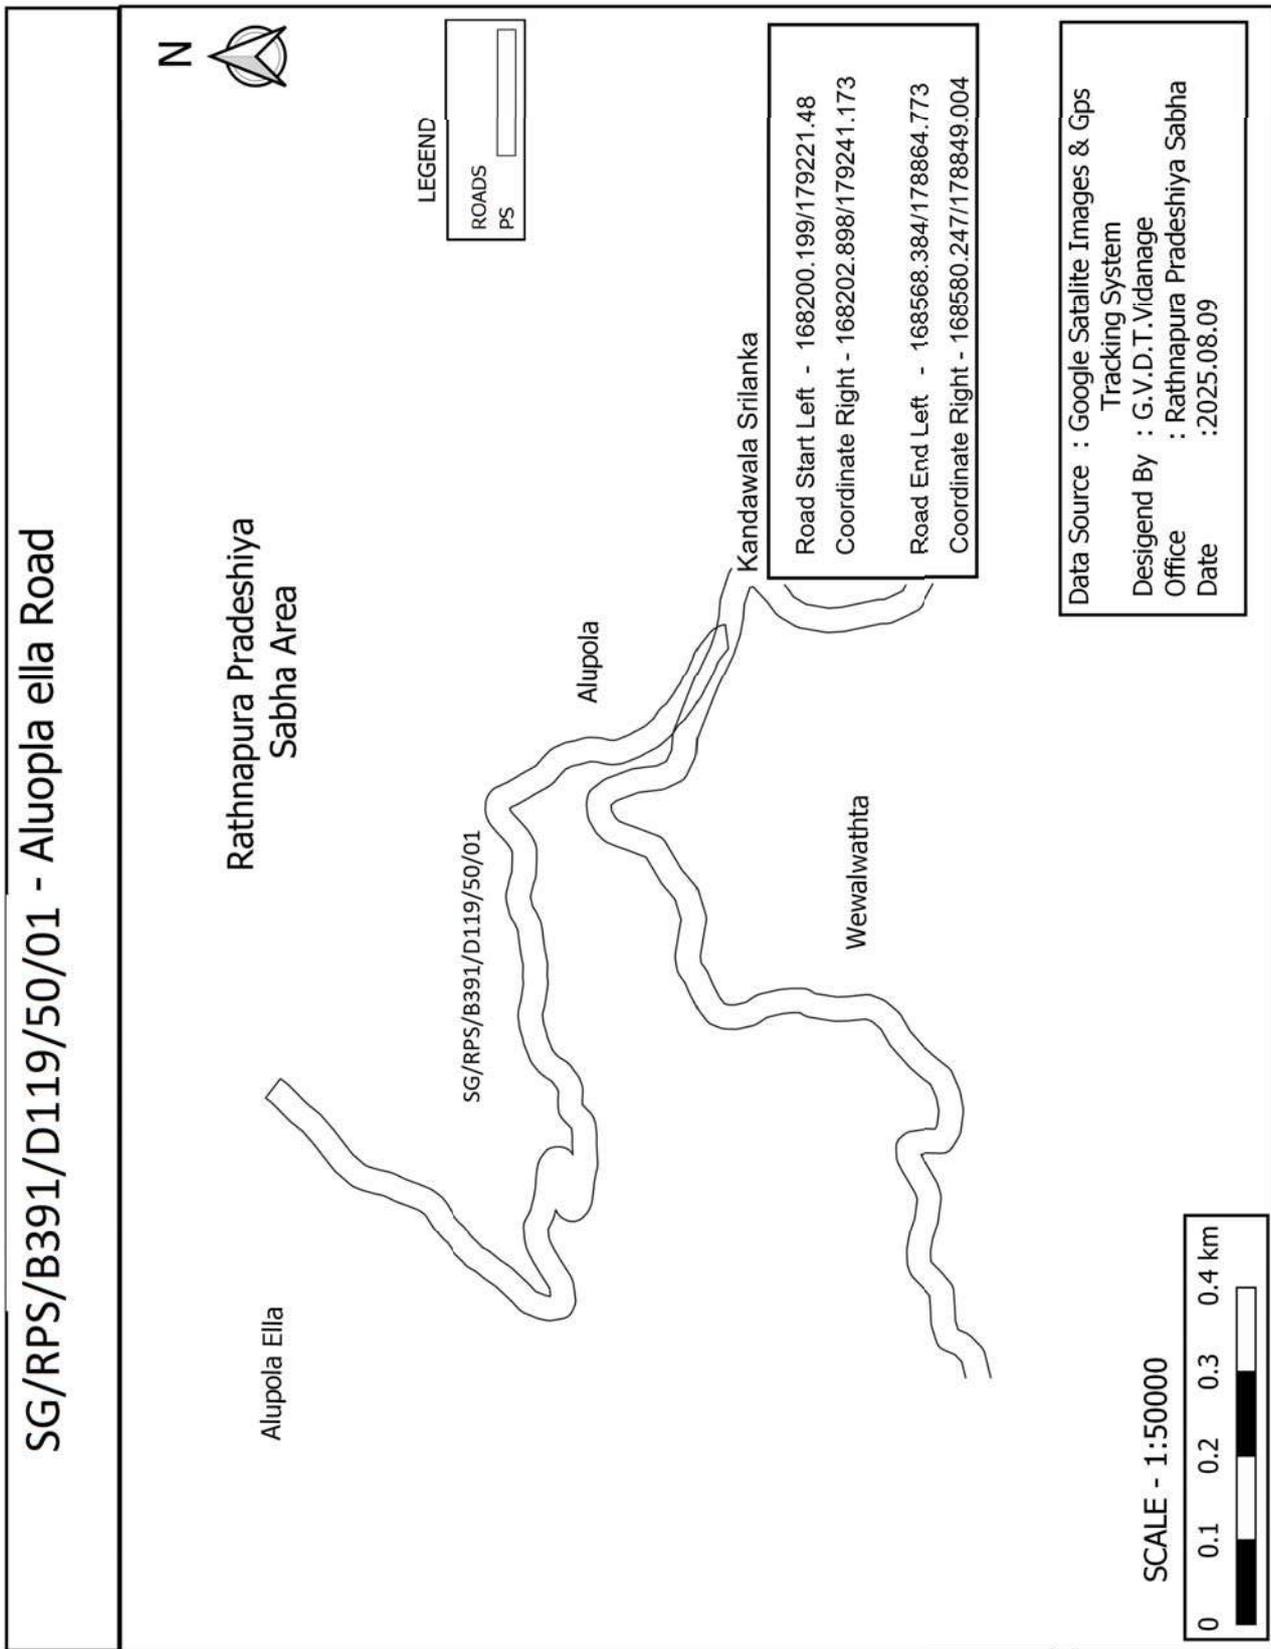


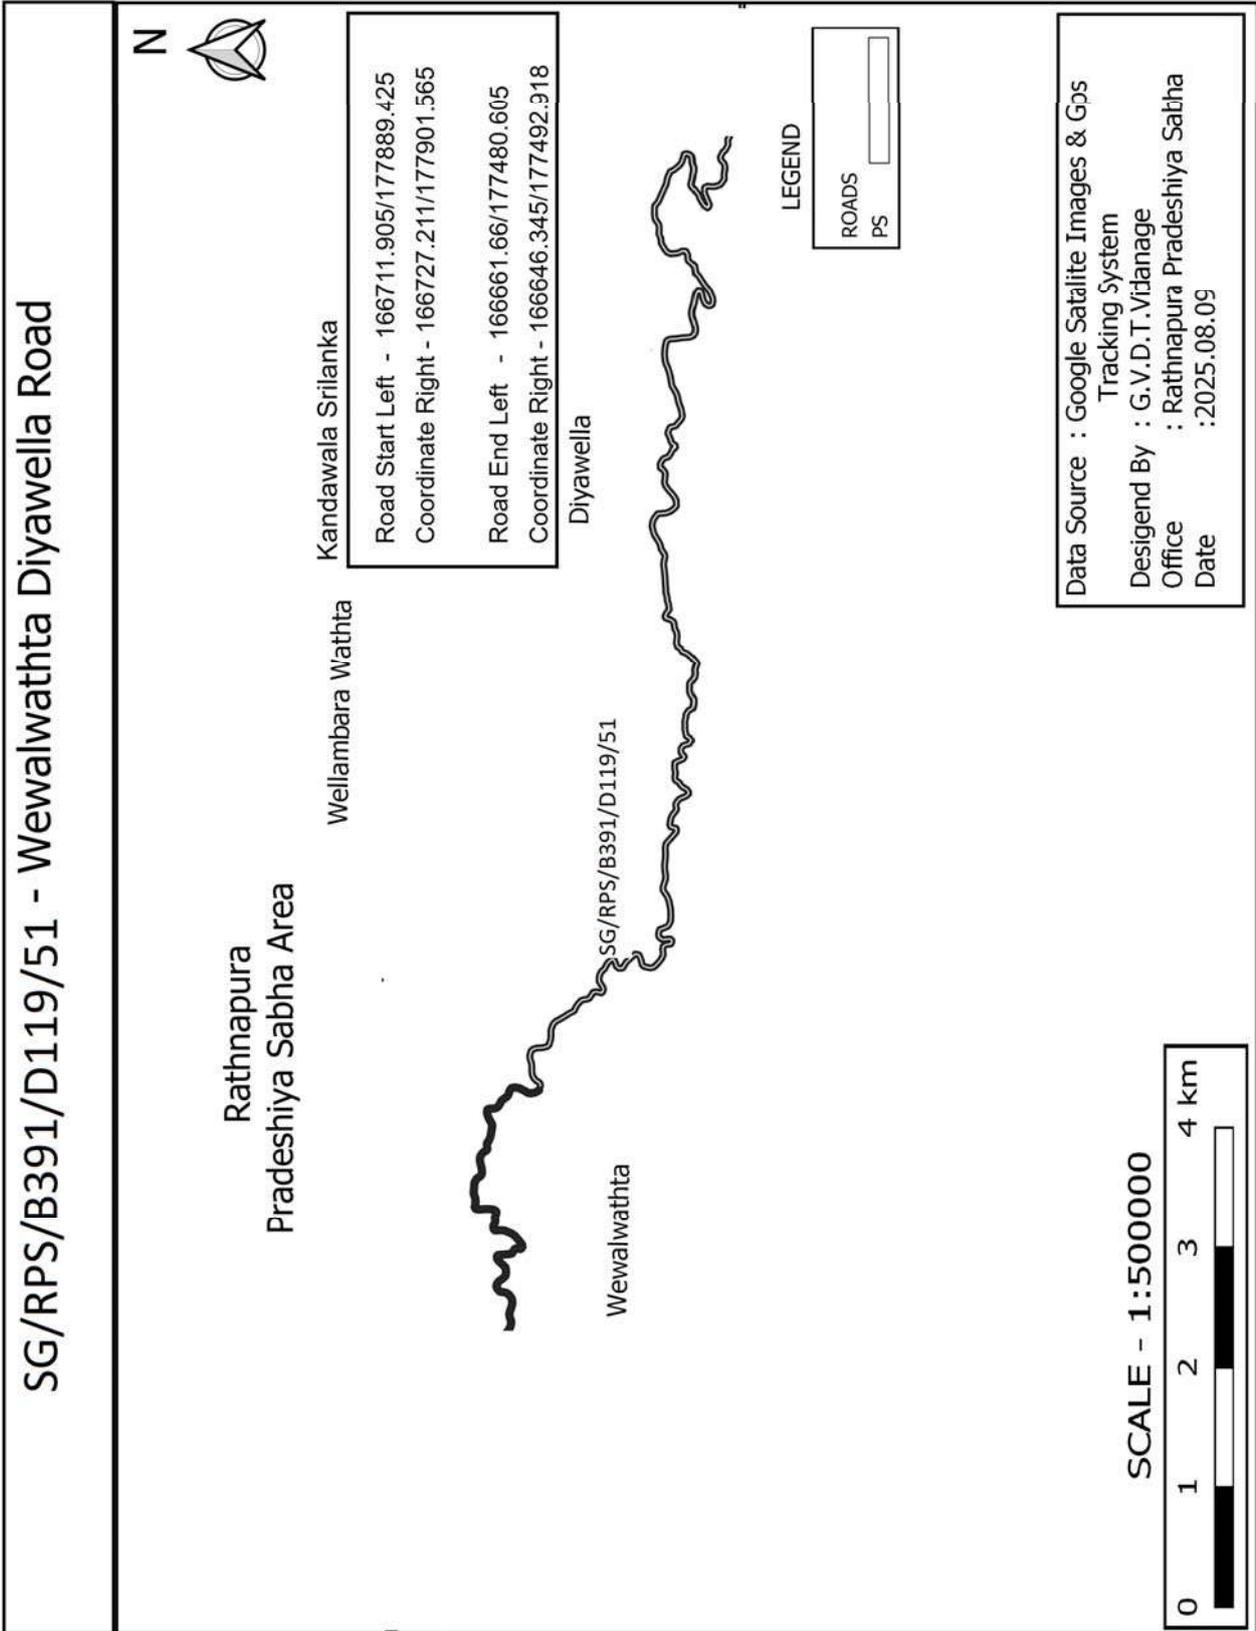


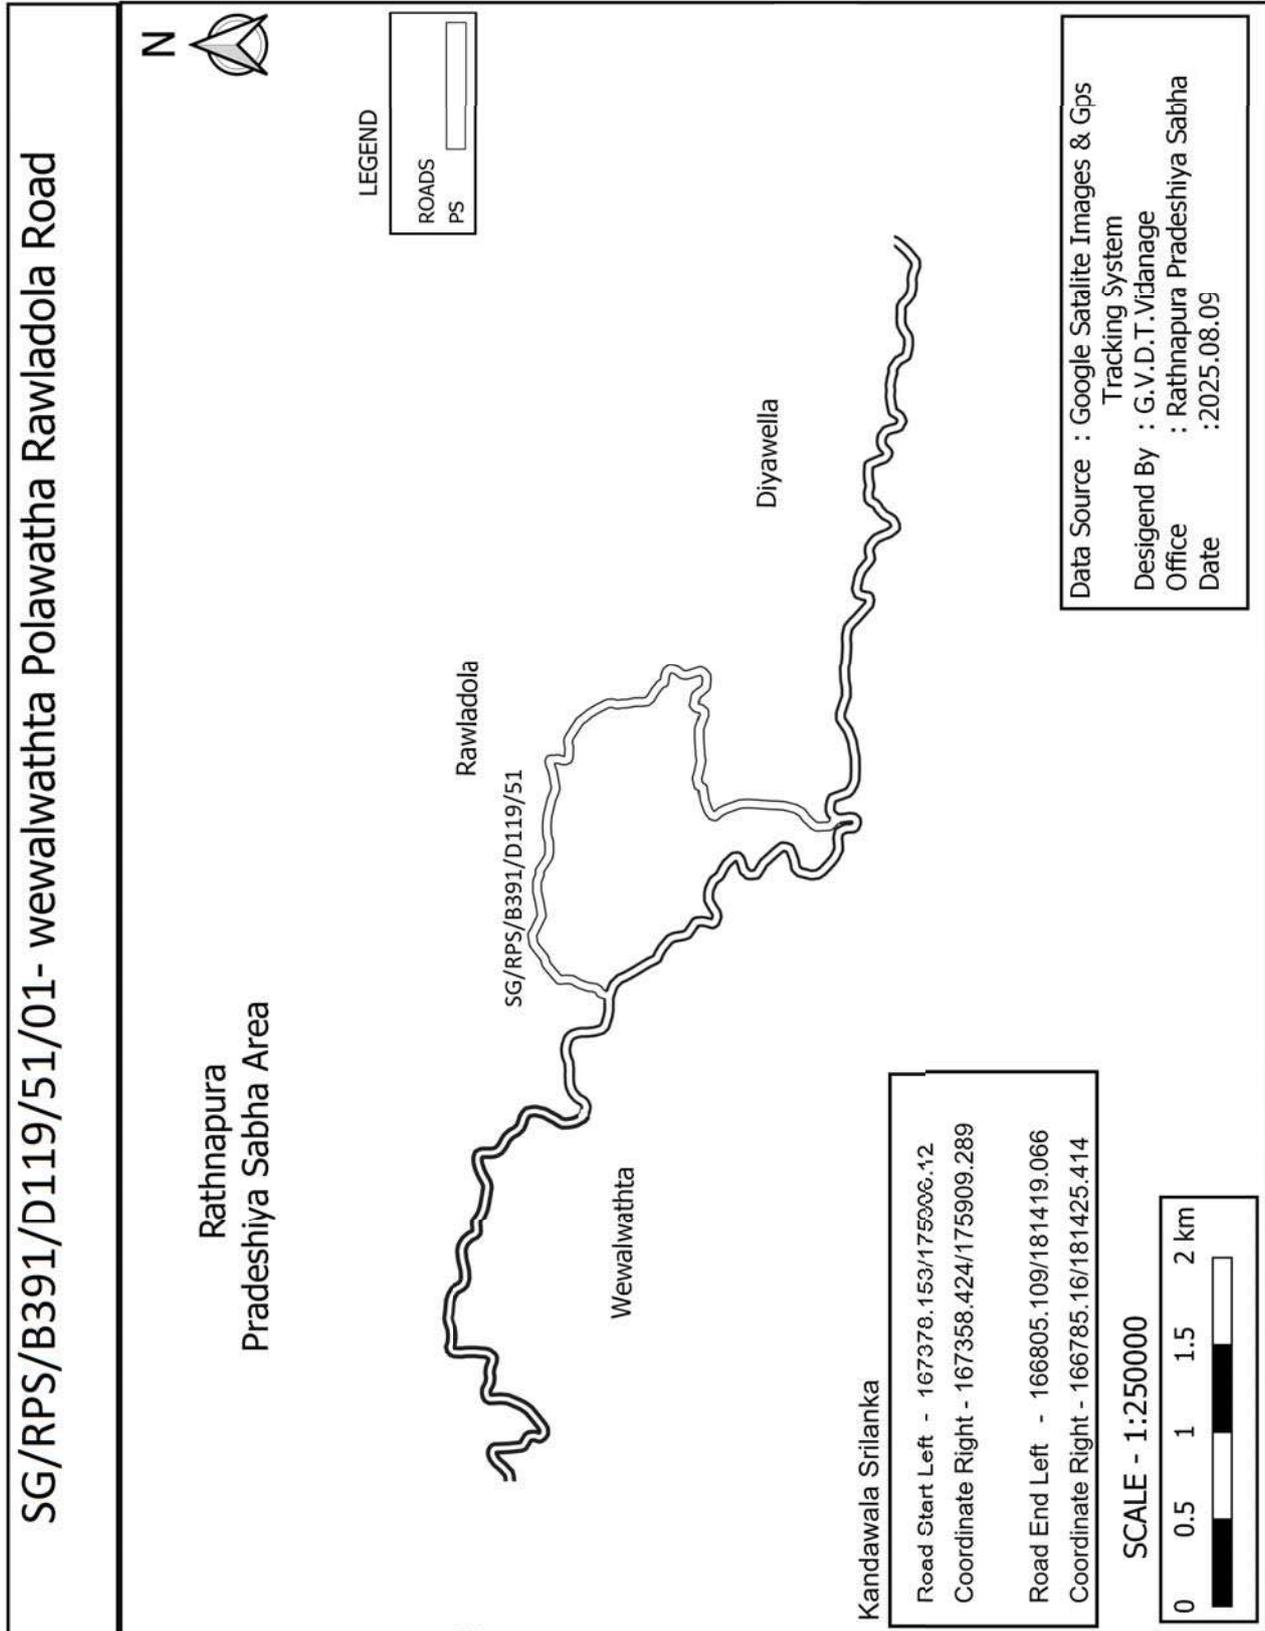

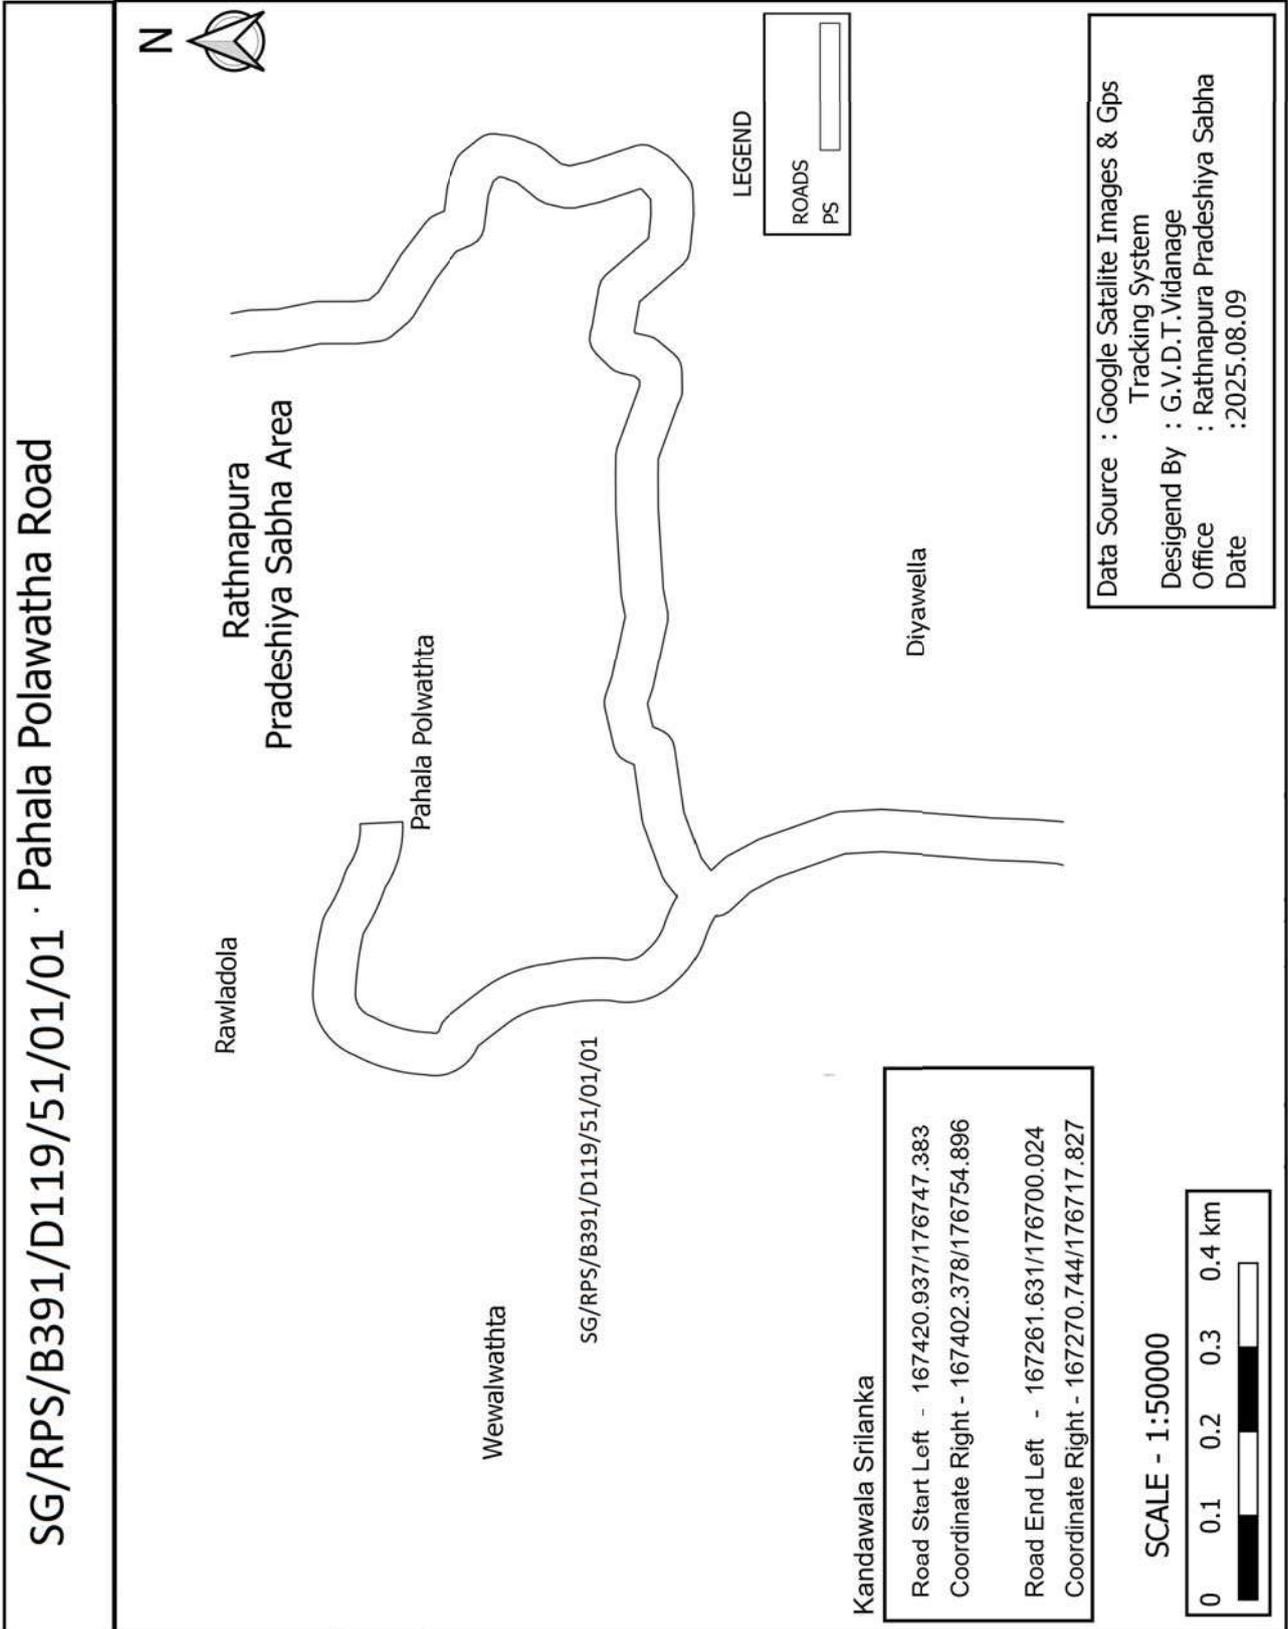


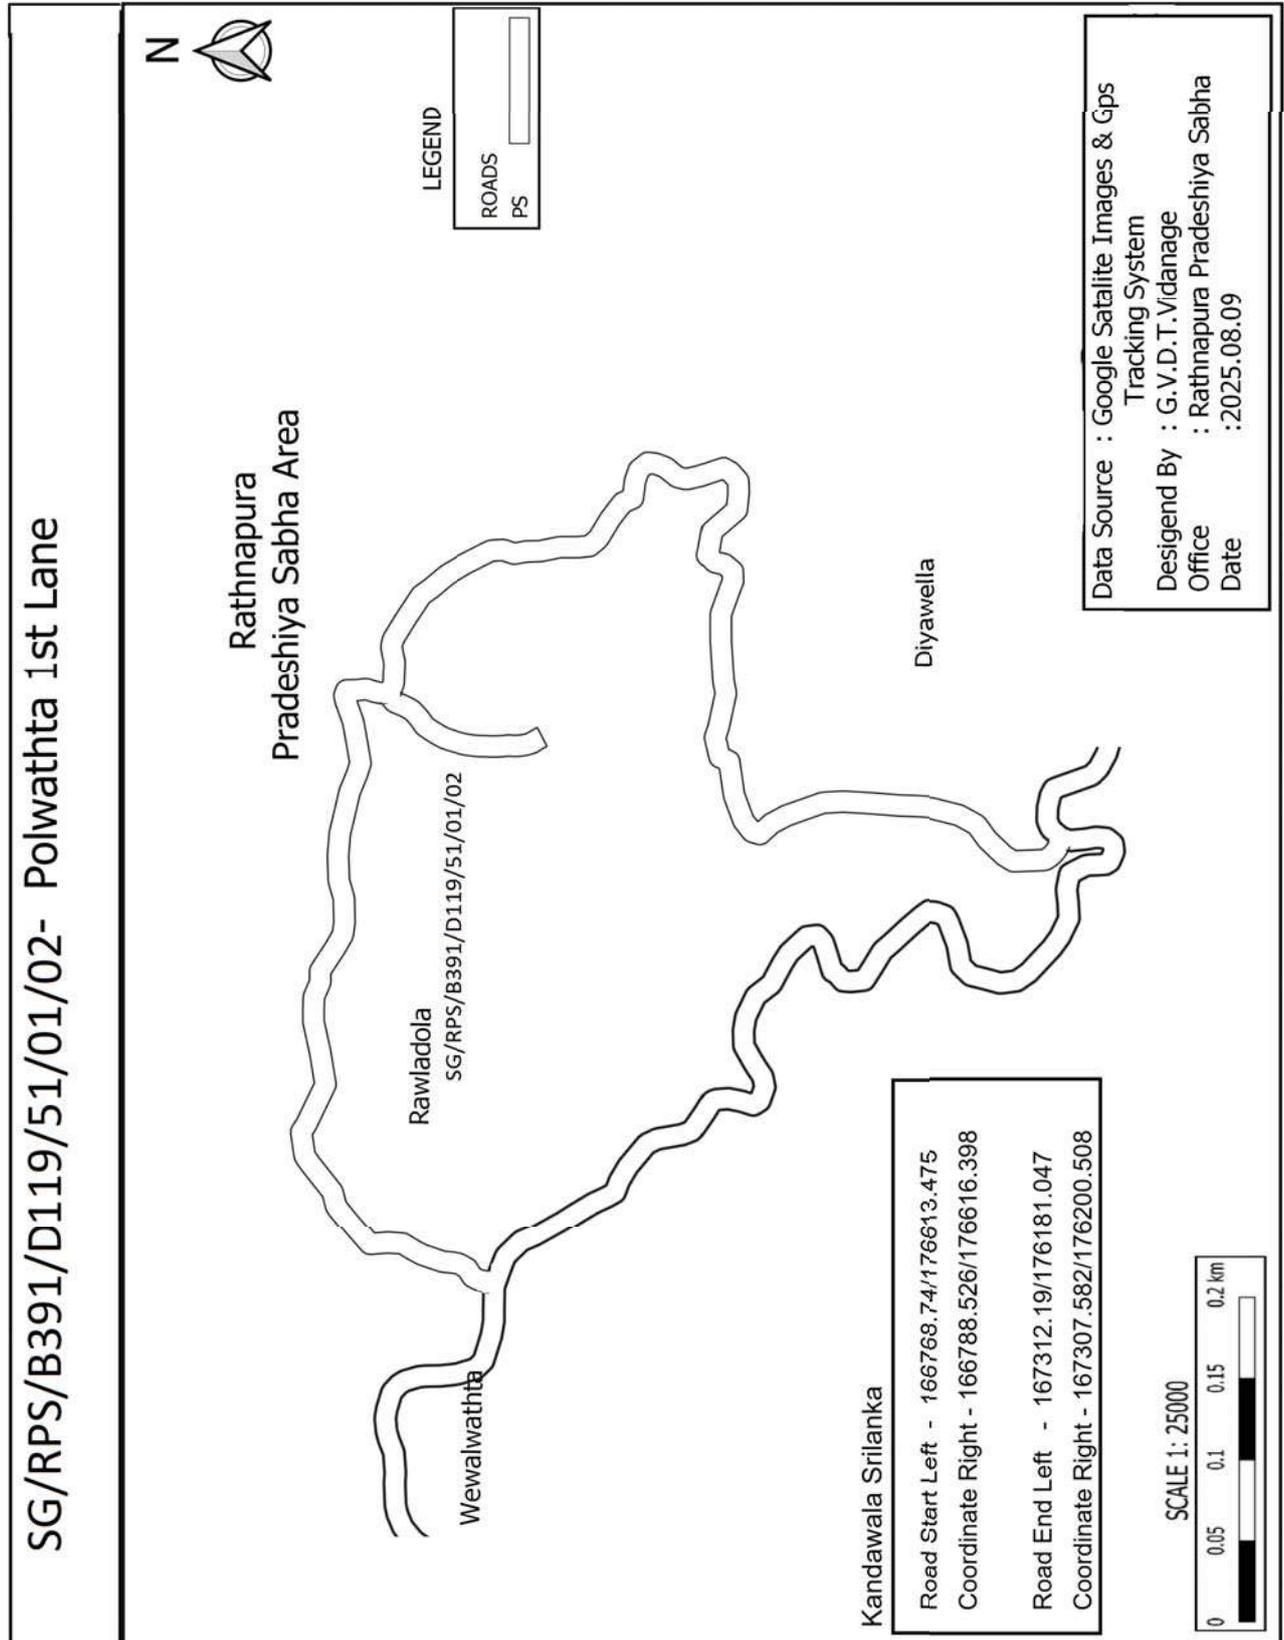

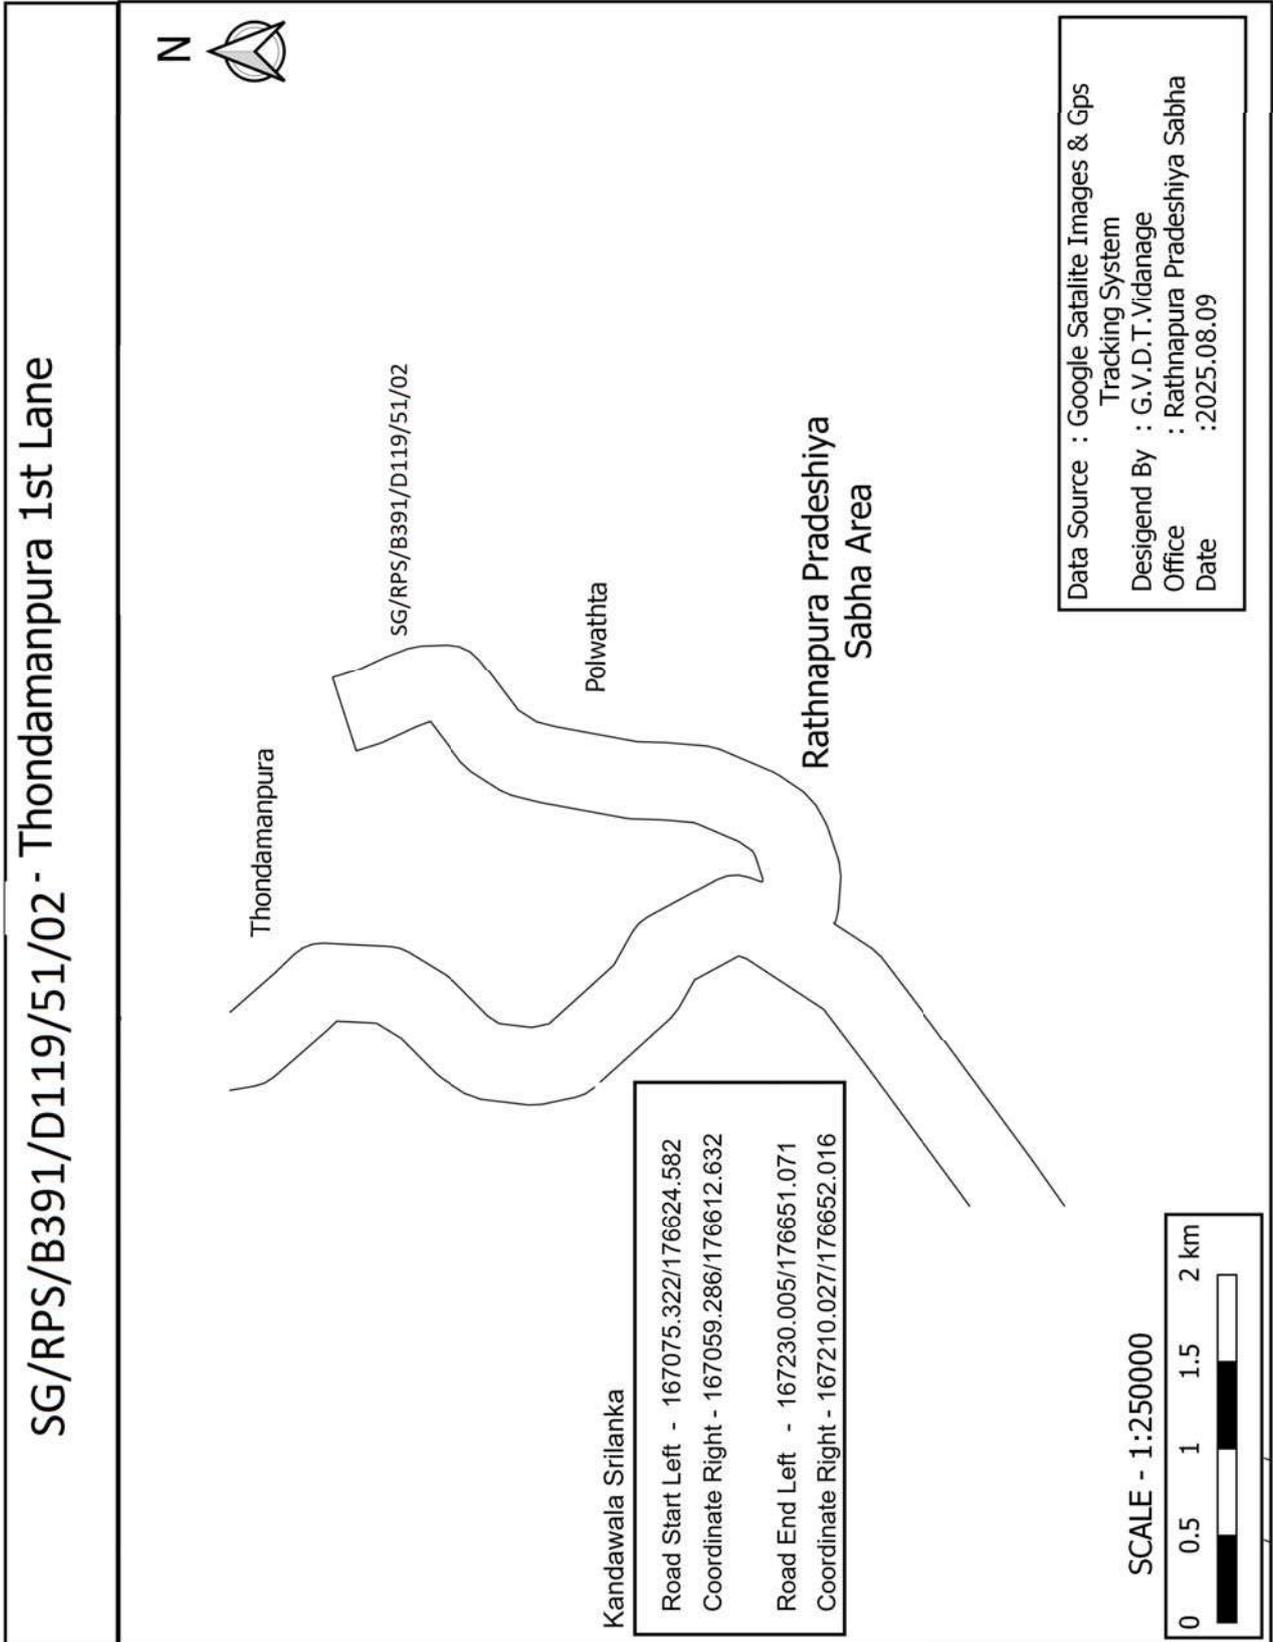

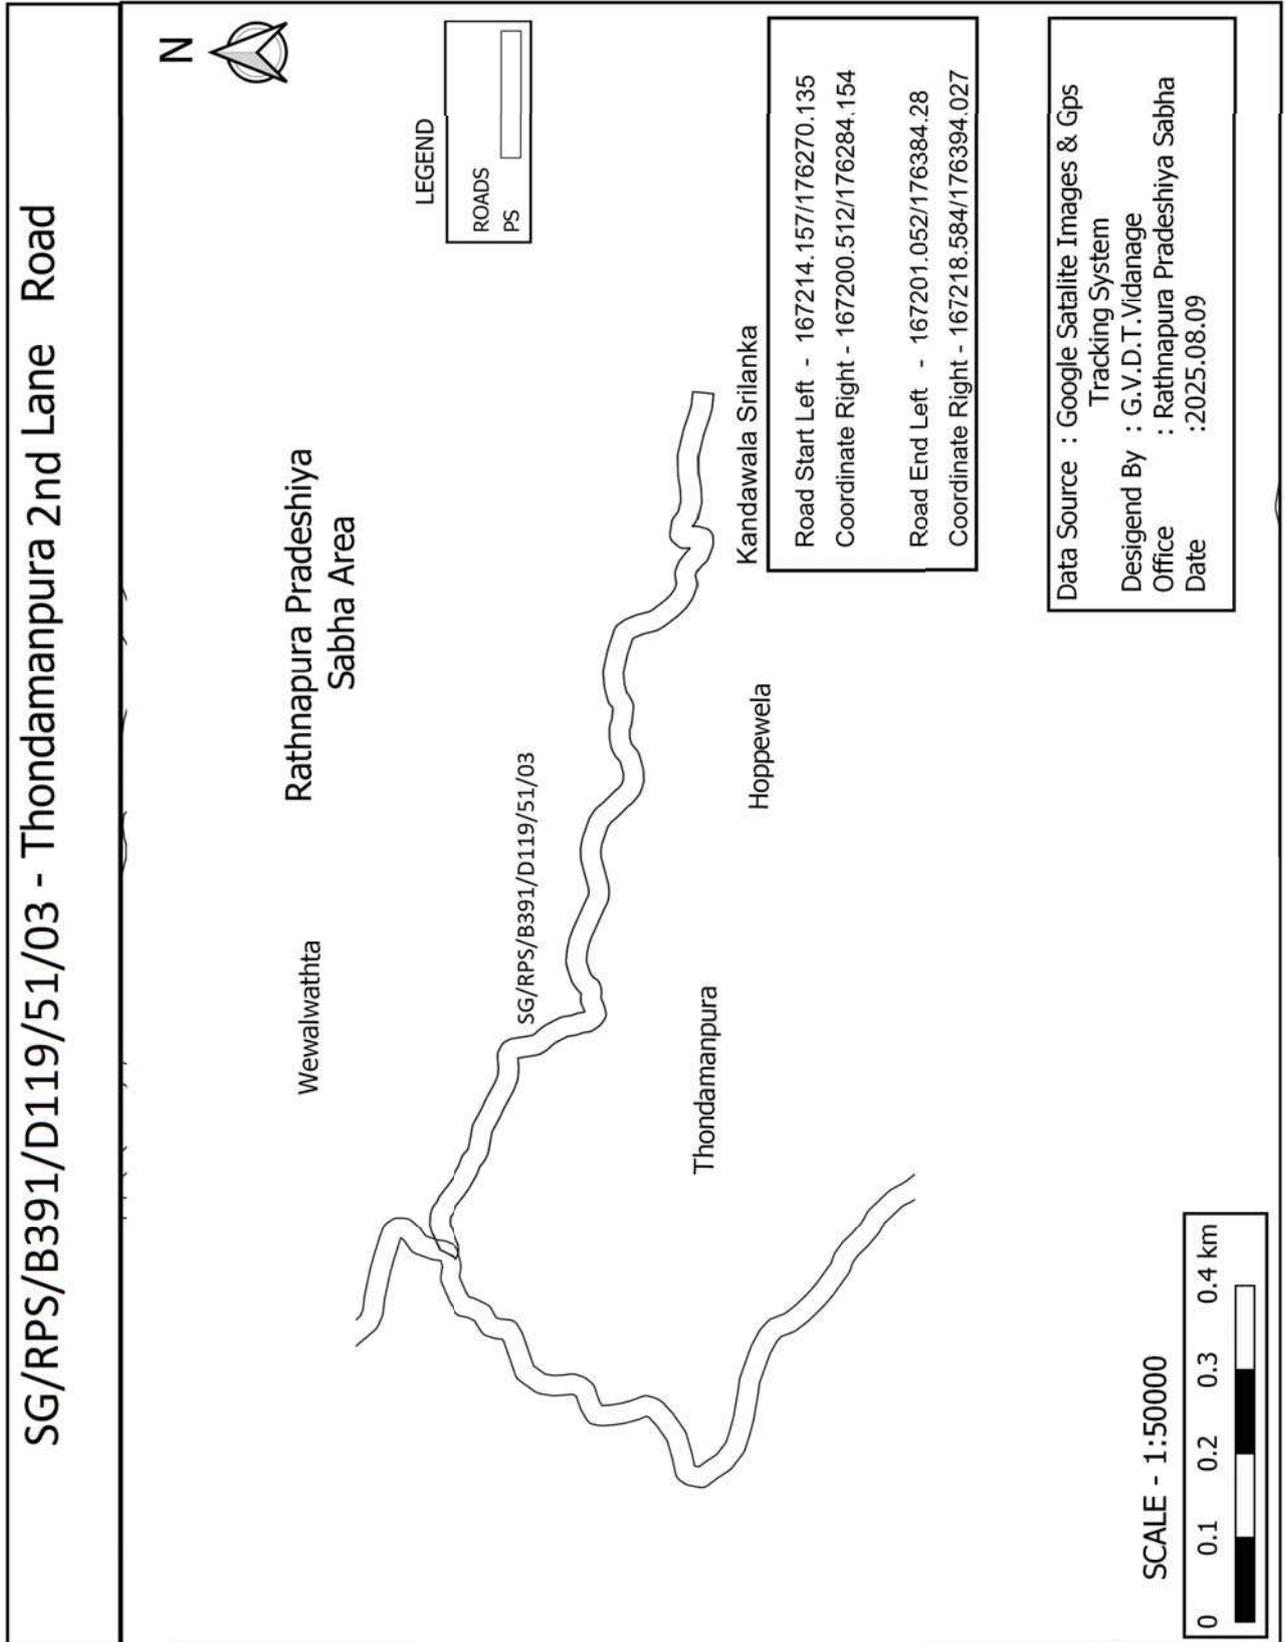

SG/RPS/B391/D1119/51/04 - Belagama Road

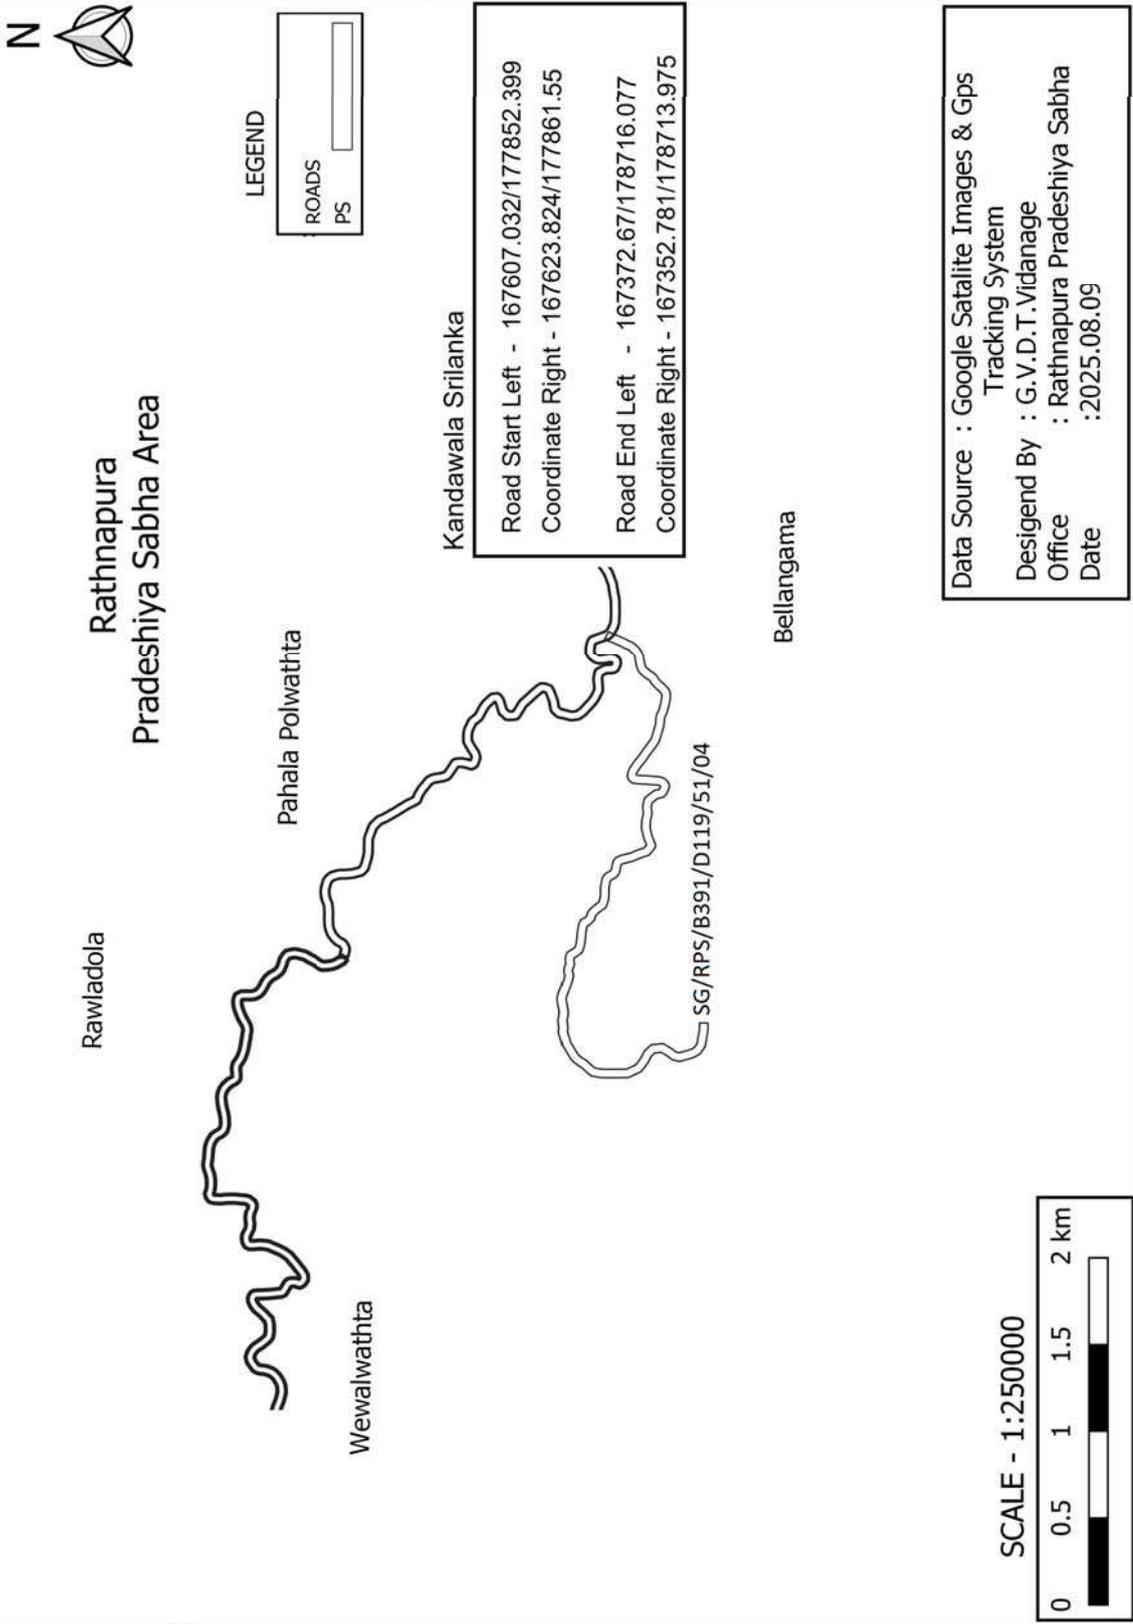

SG/RPS/B391/D1119/51/04/01 - Mahalas Wathta Rawladola Road



Rathnapura Pradeshiya Sabha Area

Batewela

Maddegoda

LEGEND

ROADS
PS

SG/RPS/B391/D1119/51/04/01

Kandawala Srilanka

Road Start Left - 166757.023/176664.649

Coordinate Right - 166746.9/176681.898

Road End Left - 166534.123/175751.833

Coordinate Right - 166514.125/175751.561

Data Source : Google Satalite Images & Gps Tracking System


Desigend By : G.V.D.T.Vidanage


Office : Rathnapura Pradeshiya Sabha


Date : 2025.08.09


SCALE - 1:25000



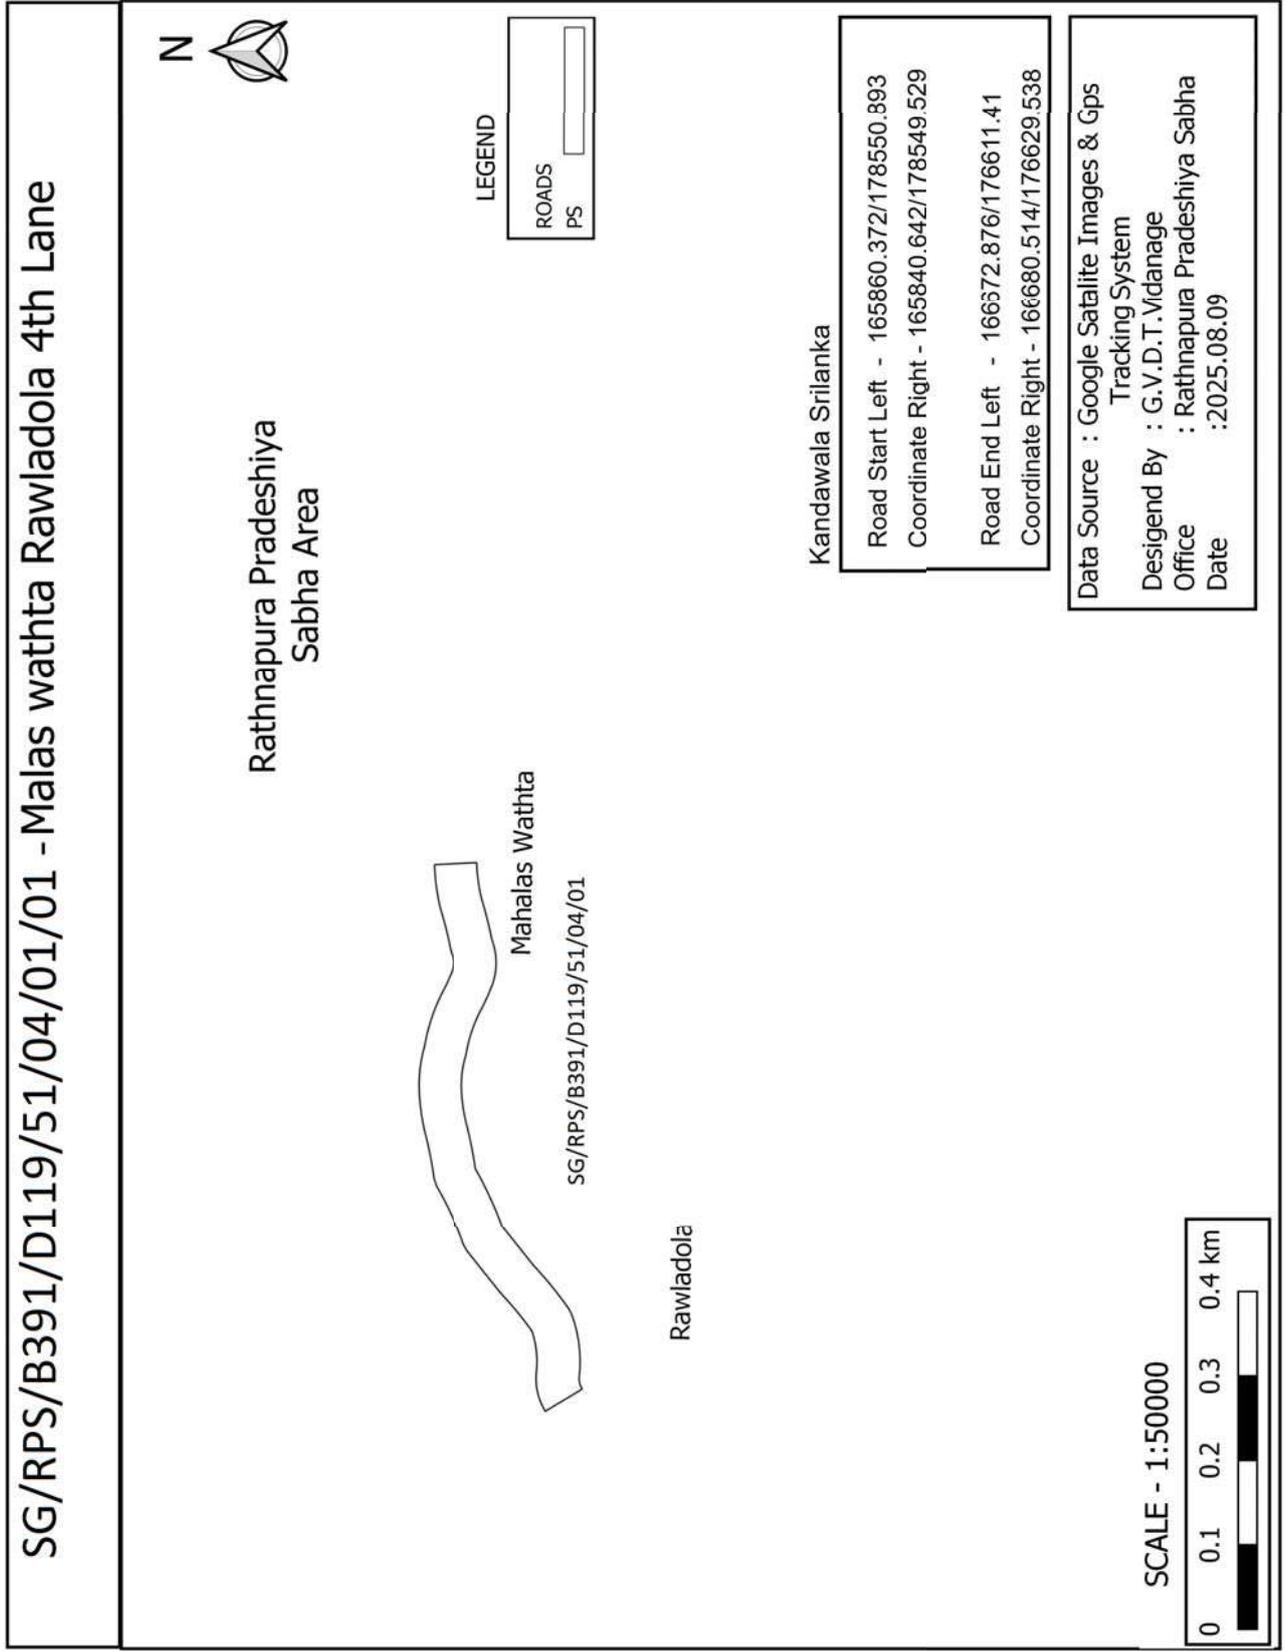

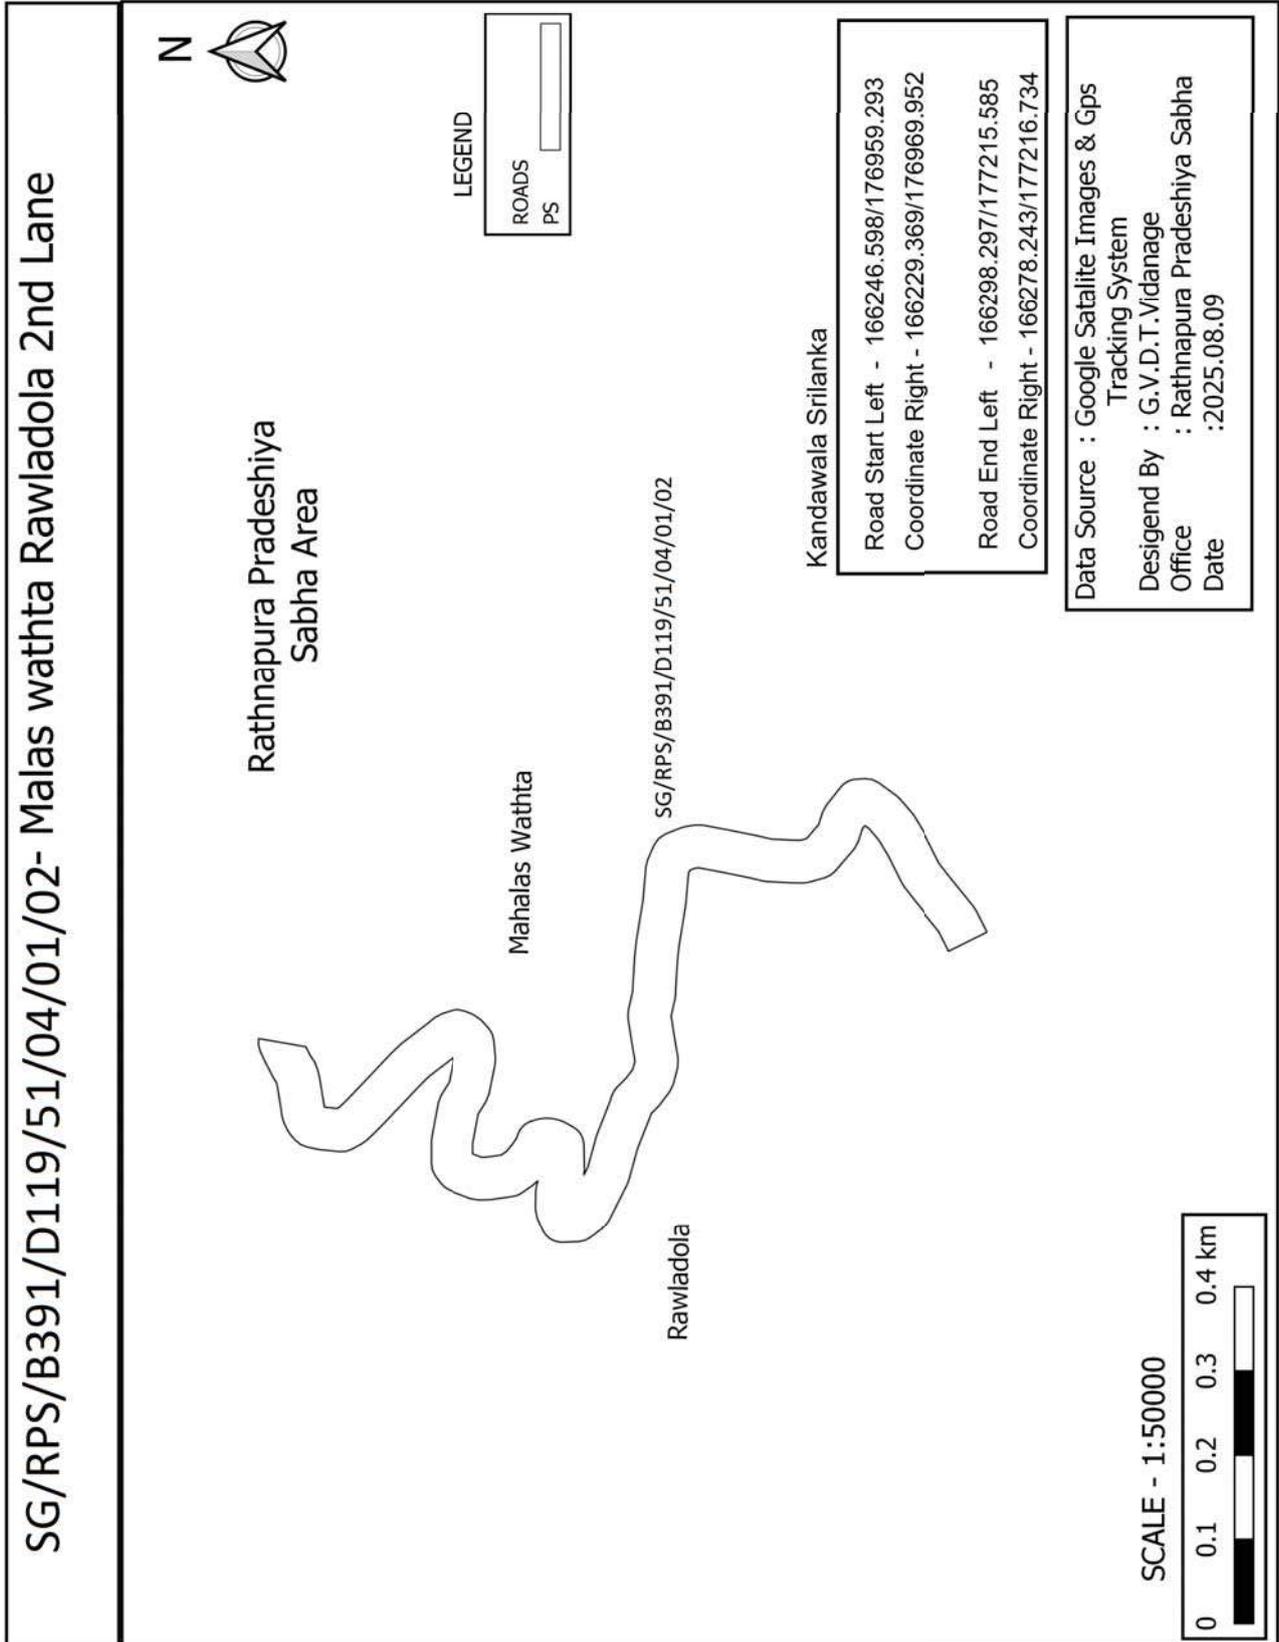

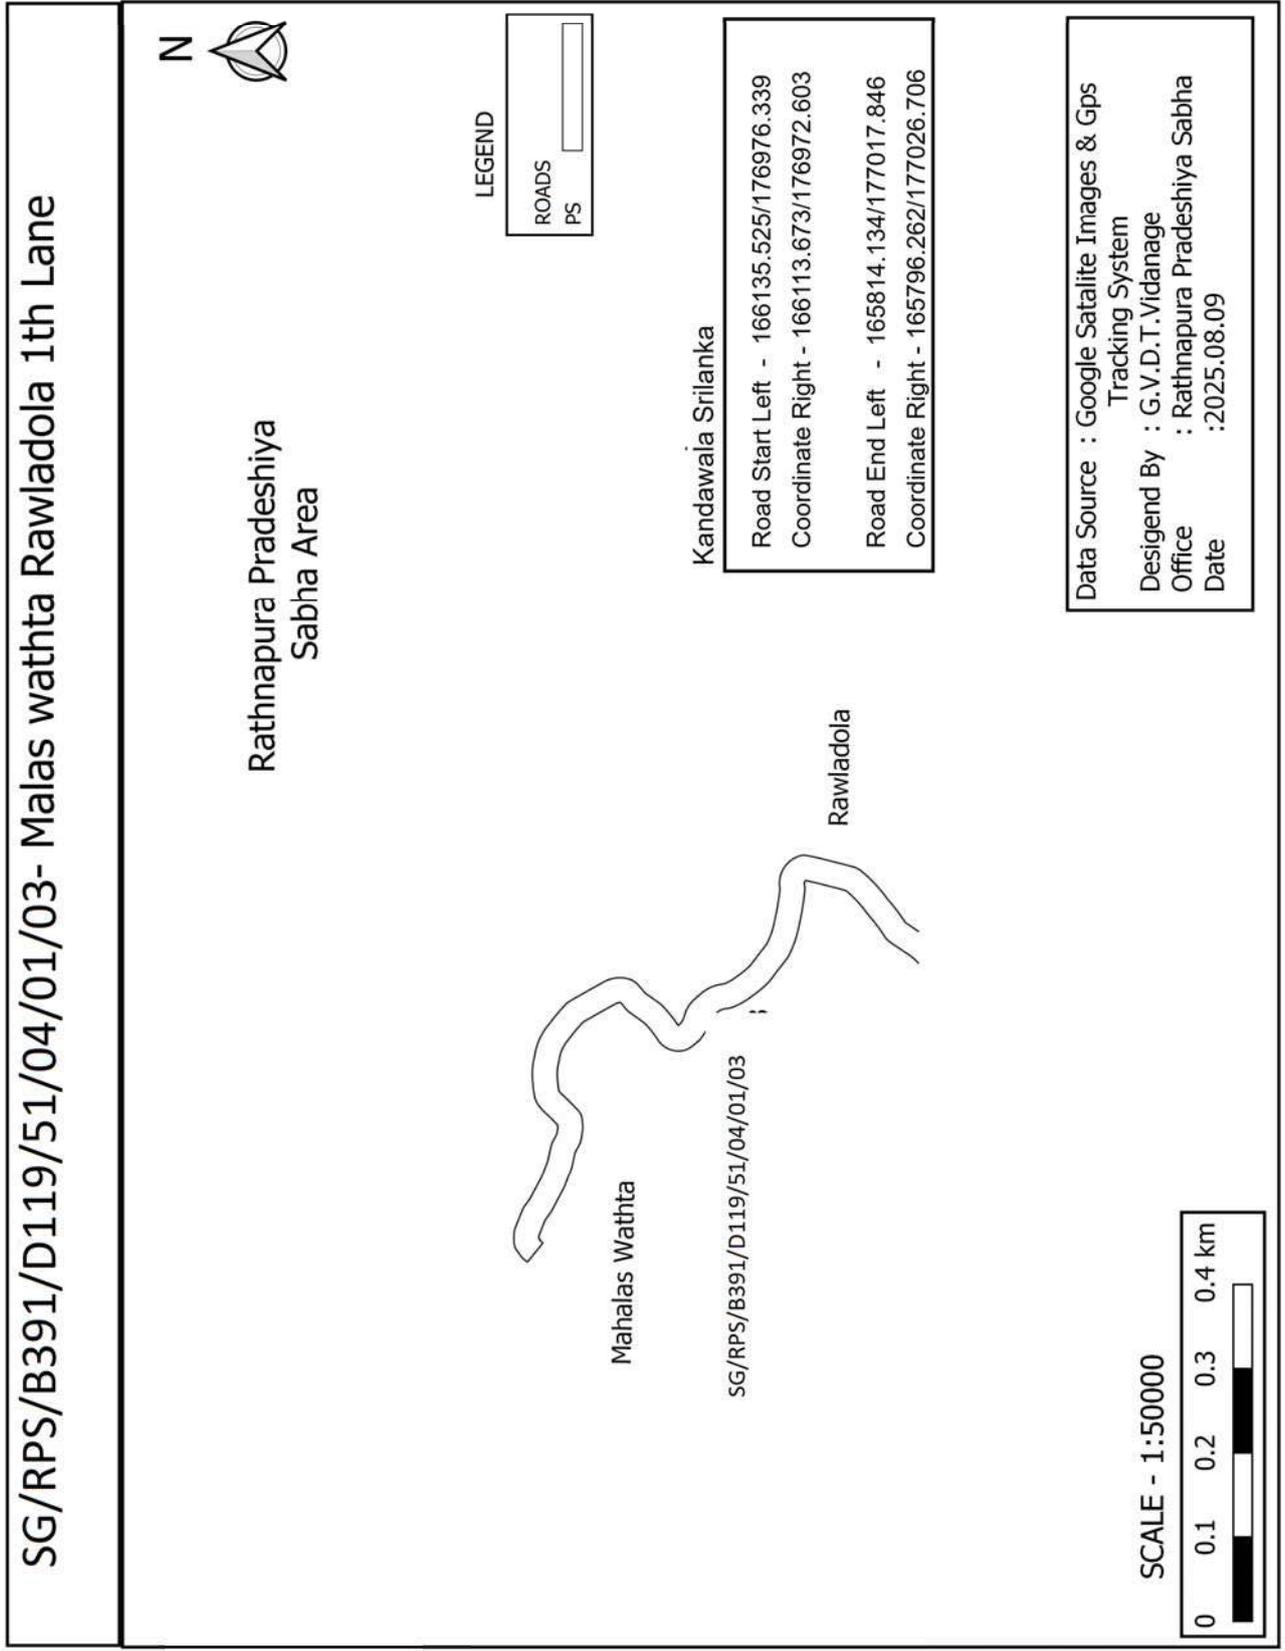

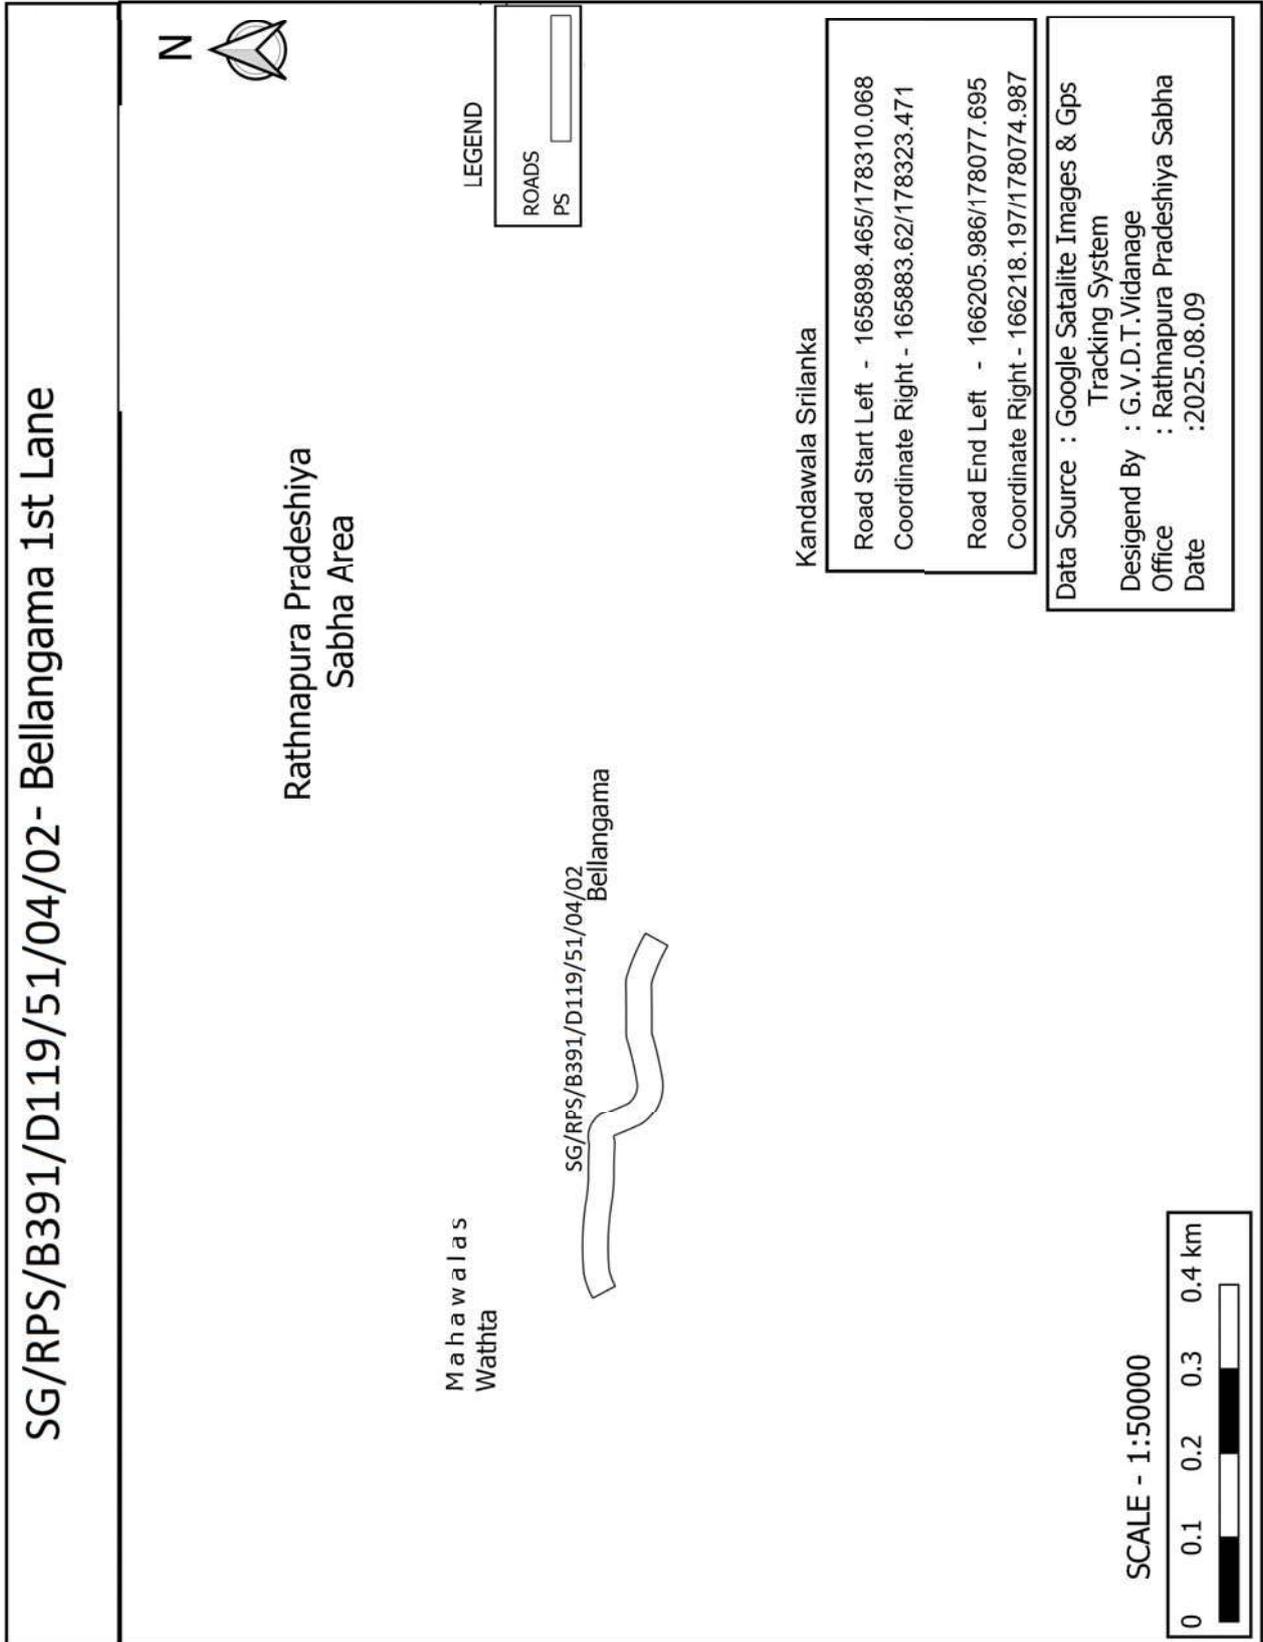

EOG 01 - 0051